


Floor Name	Total Buildup Area in Sqm	Deduction	Residential Total Covered Area in Sqm
Floor-Ground	816.45	83.14	733.31
Floor01	718.35	-	718.35
Total Area	1534.80	83.14	1451.66
Floor-Terrace	66.63		

Plan Showing The Proposed Ground Floor, First Floor Residential Building In S.F.No: 1053/1A1G1, At Kalapatti Village, Coimbatore Corporation.

Kalapatti D.D. Plan No. 05

North

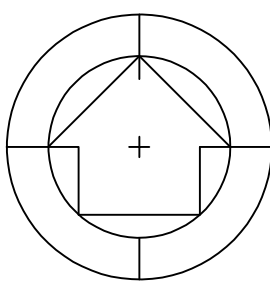

Scale:1:100

Joinery's Details:

Description of works	In Meter
MD - Main Door	1.52 x 3.20
DD - Double Door	1.52 x 3.20
D1 - Door	1.21 x 2.44
D2 - Door	1.07 x 2.44
TD - Toilet Door	0.91 x 2.44
TD1 - Toilet Door	0.84 x 2.44
FD - French Door	4.88 x 3.20
FD1 - French Door	2.43 x 2.44
TD - Toilet Door	0.91 x 2.44
W1 - Window	4.88 x 2.74
W2 - Window	1.83 x 1.98
W3 - Window	3.20 x 3.38
W4 - Window	6.39 x 3.04
W5 - Window	2.44 x 1.98
W6 - Window	1.76 x 3.38
W7 - Window	1.22 x 1.52
CW - Corner Window	2.06 x 3.04
KW - Kitchen Window	4.88 x 1.17
TW - Toilet Window	1.83 x 1.17
V - Glazed Ventilator	0.91 x 0.91

All metric dimensions are in metre
Capacity of the septic tank - 450 Glns
Horizontal Distance From Elec If Any - Nil

Scale:


Plan, Elevation, Section & Site plan = 1:100

Online Application No : SWP/BPA/0007880/2023
Planning Permission No : 212/2023
ம.வ/கோ.உ.நி.கு எண் : 185/2023


Structural Engineer

Applicant


Registered Engineer

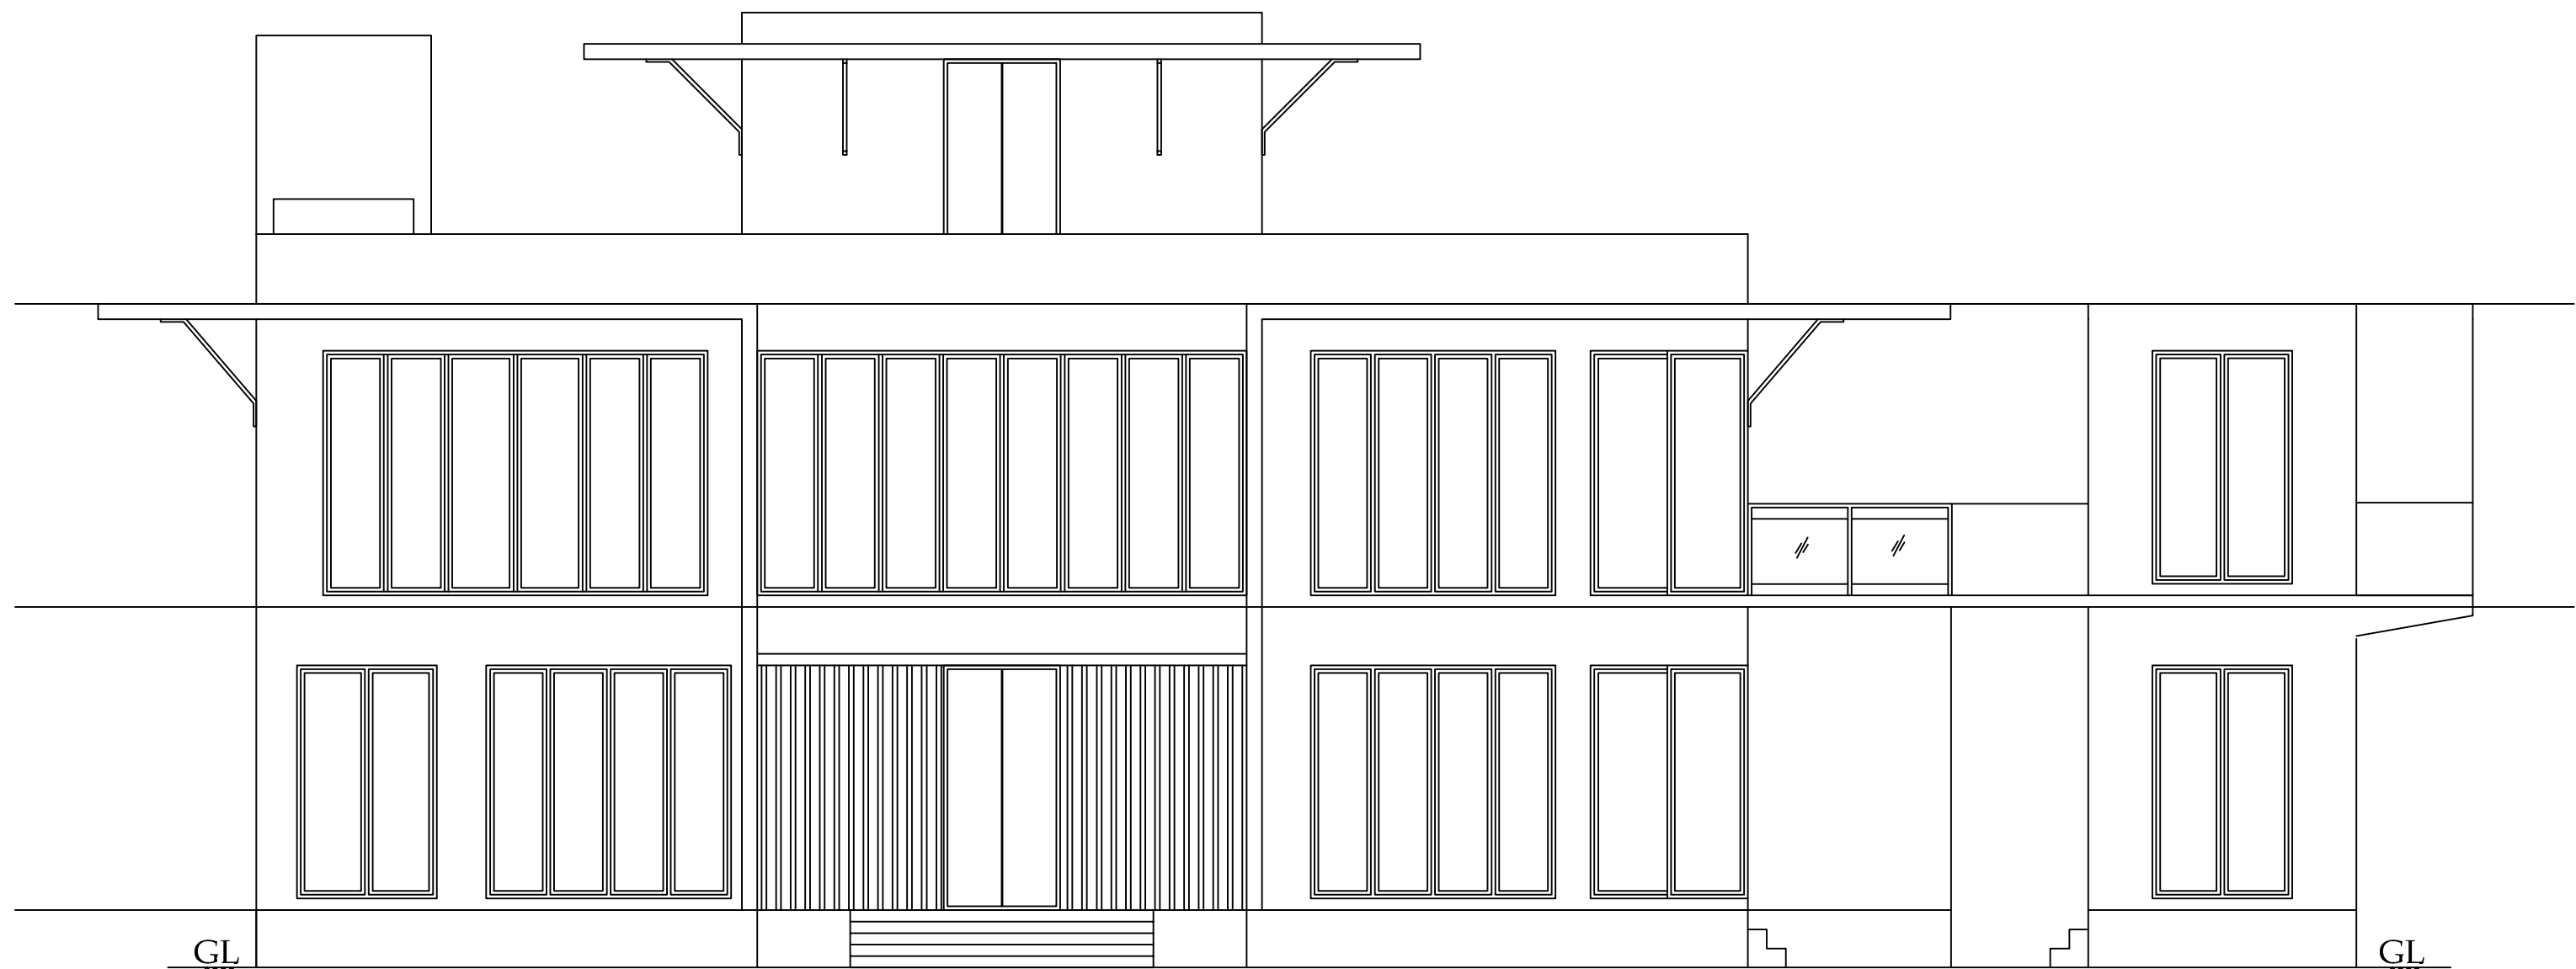


Front Elevation

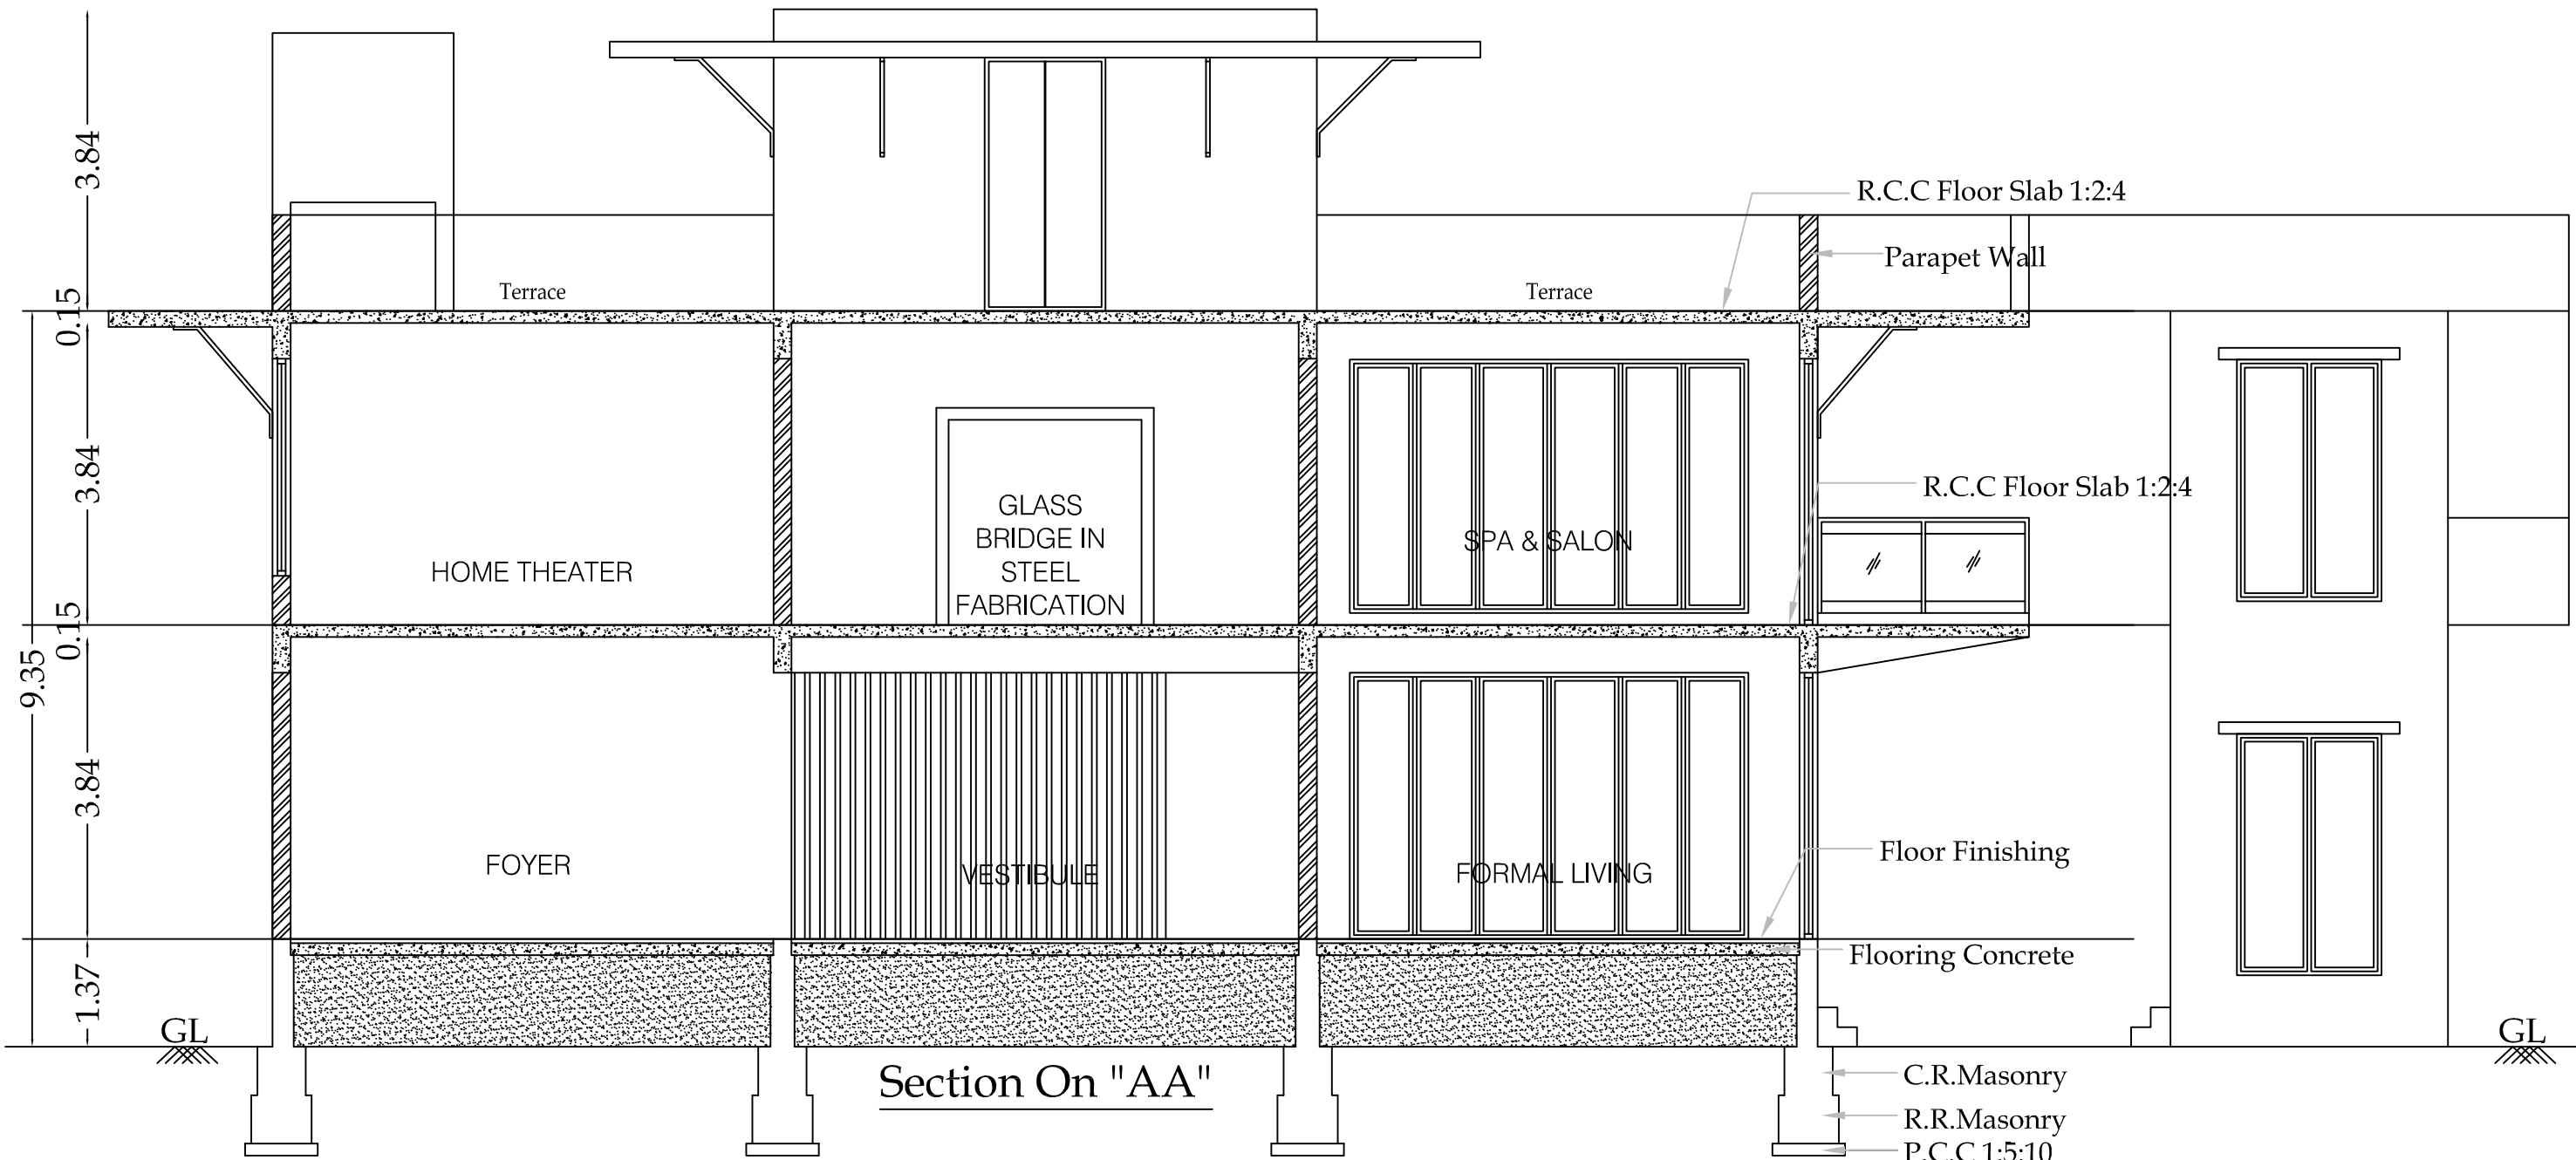

Section On "AA"

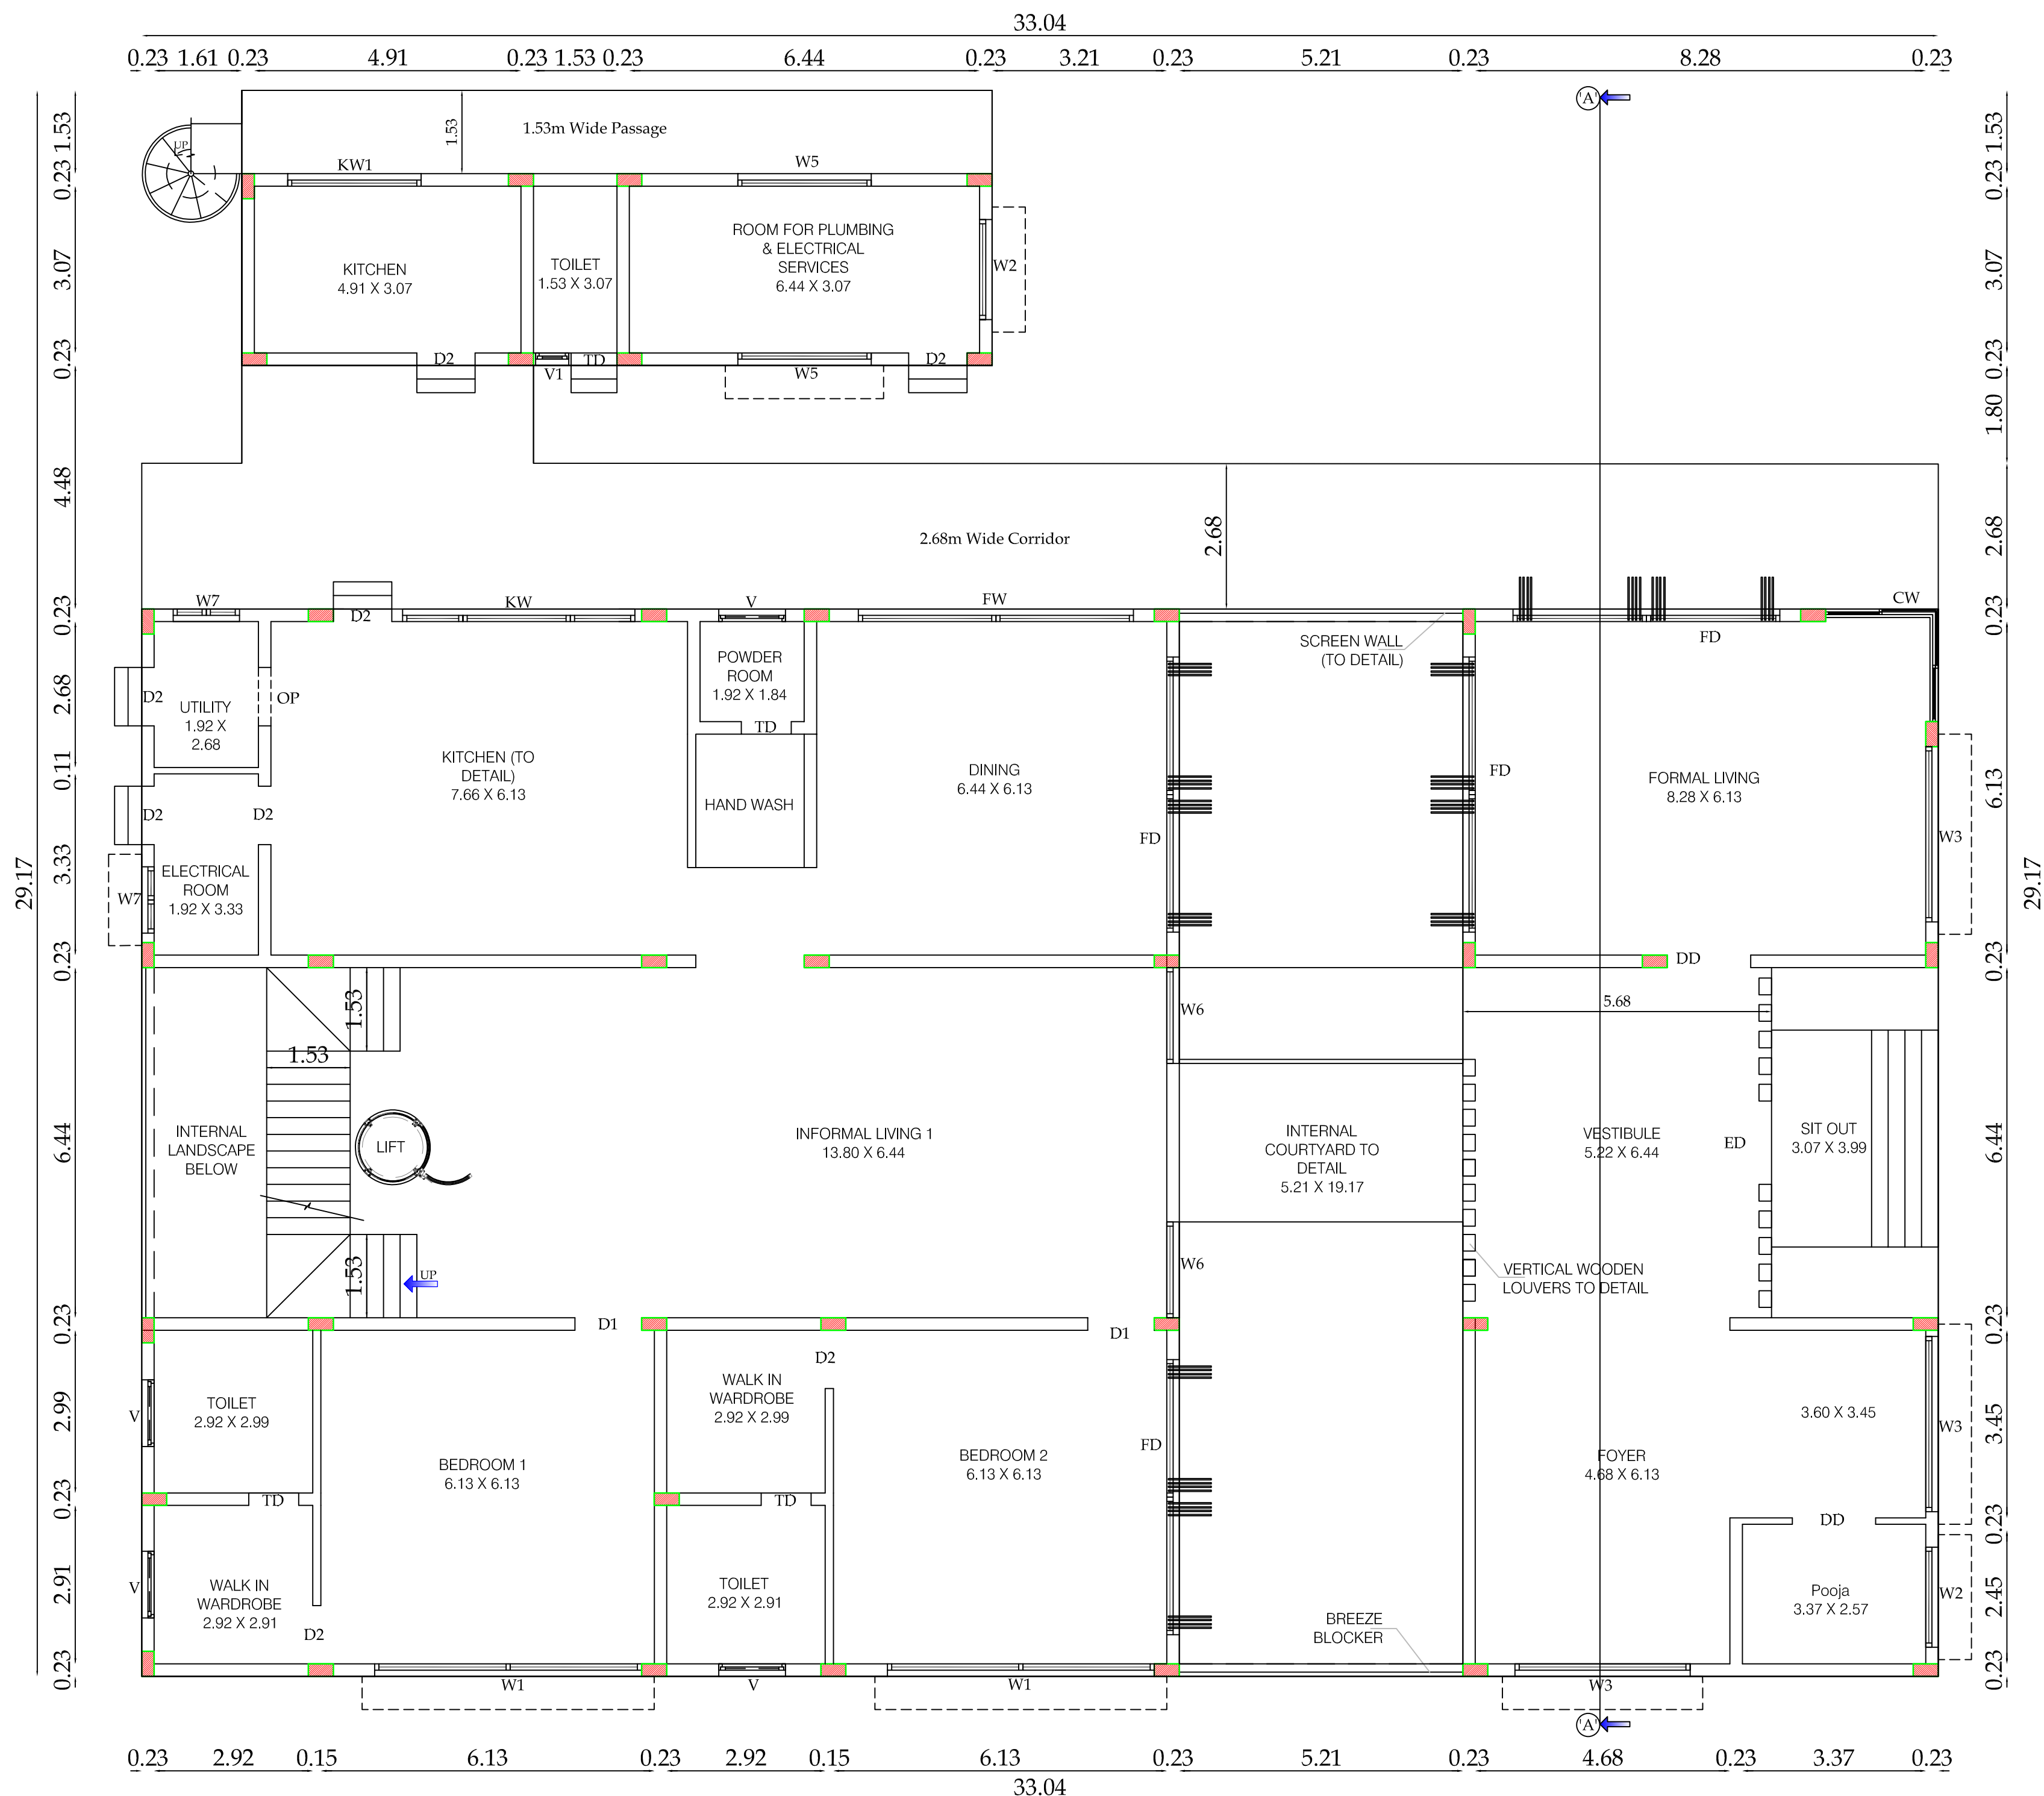


Ground Floor Plan


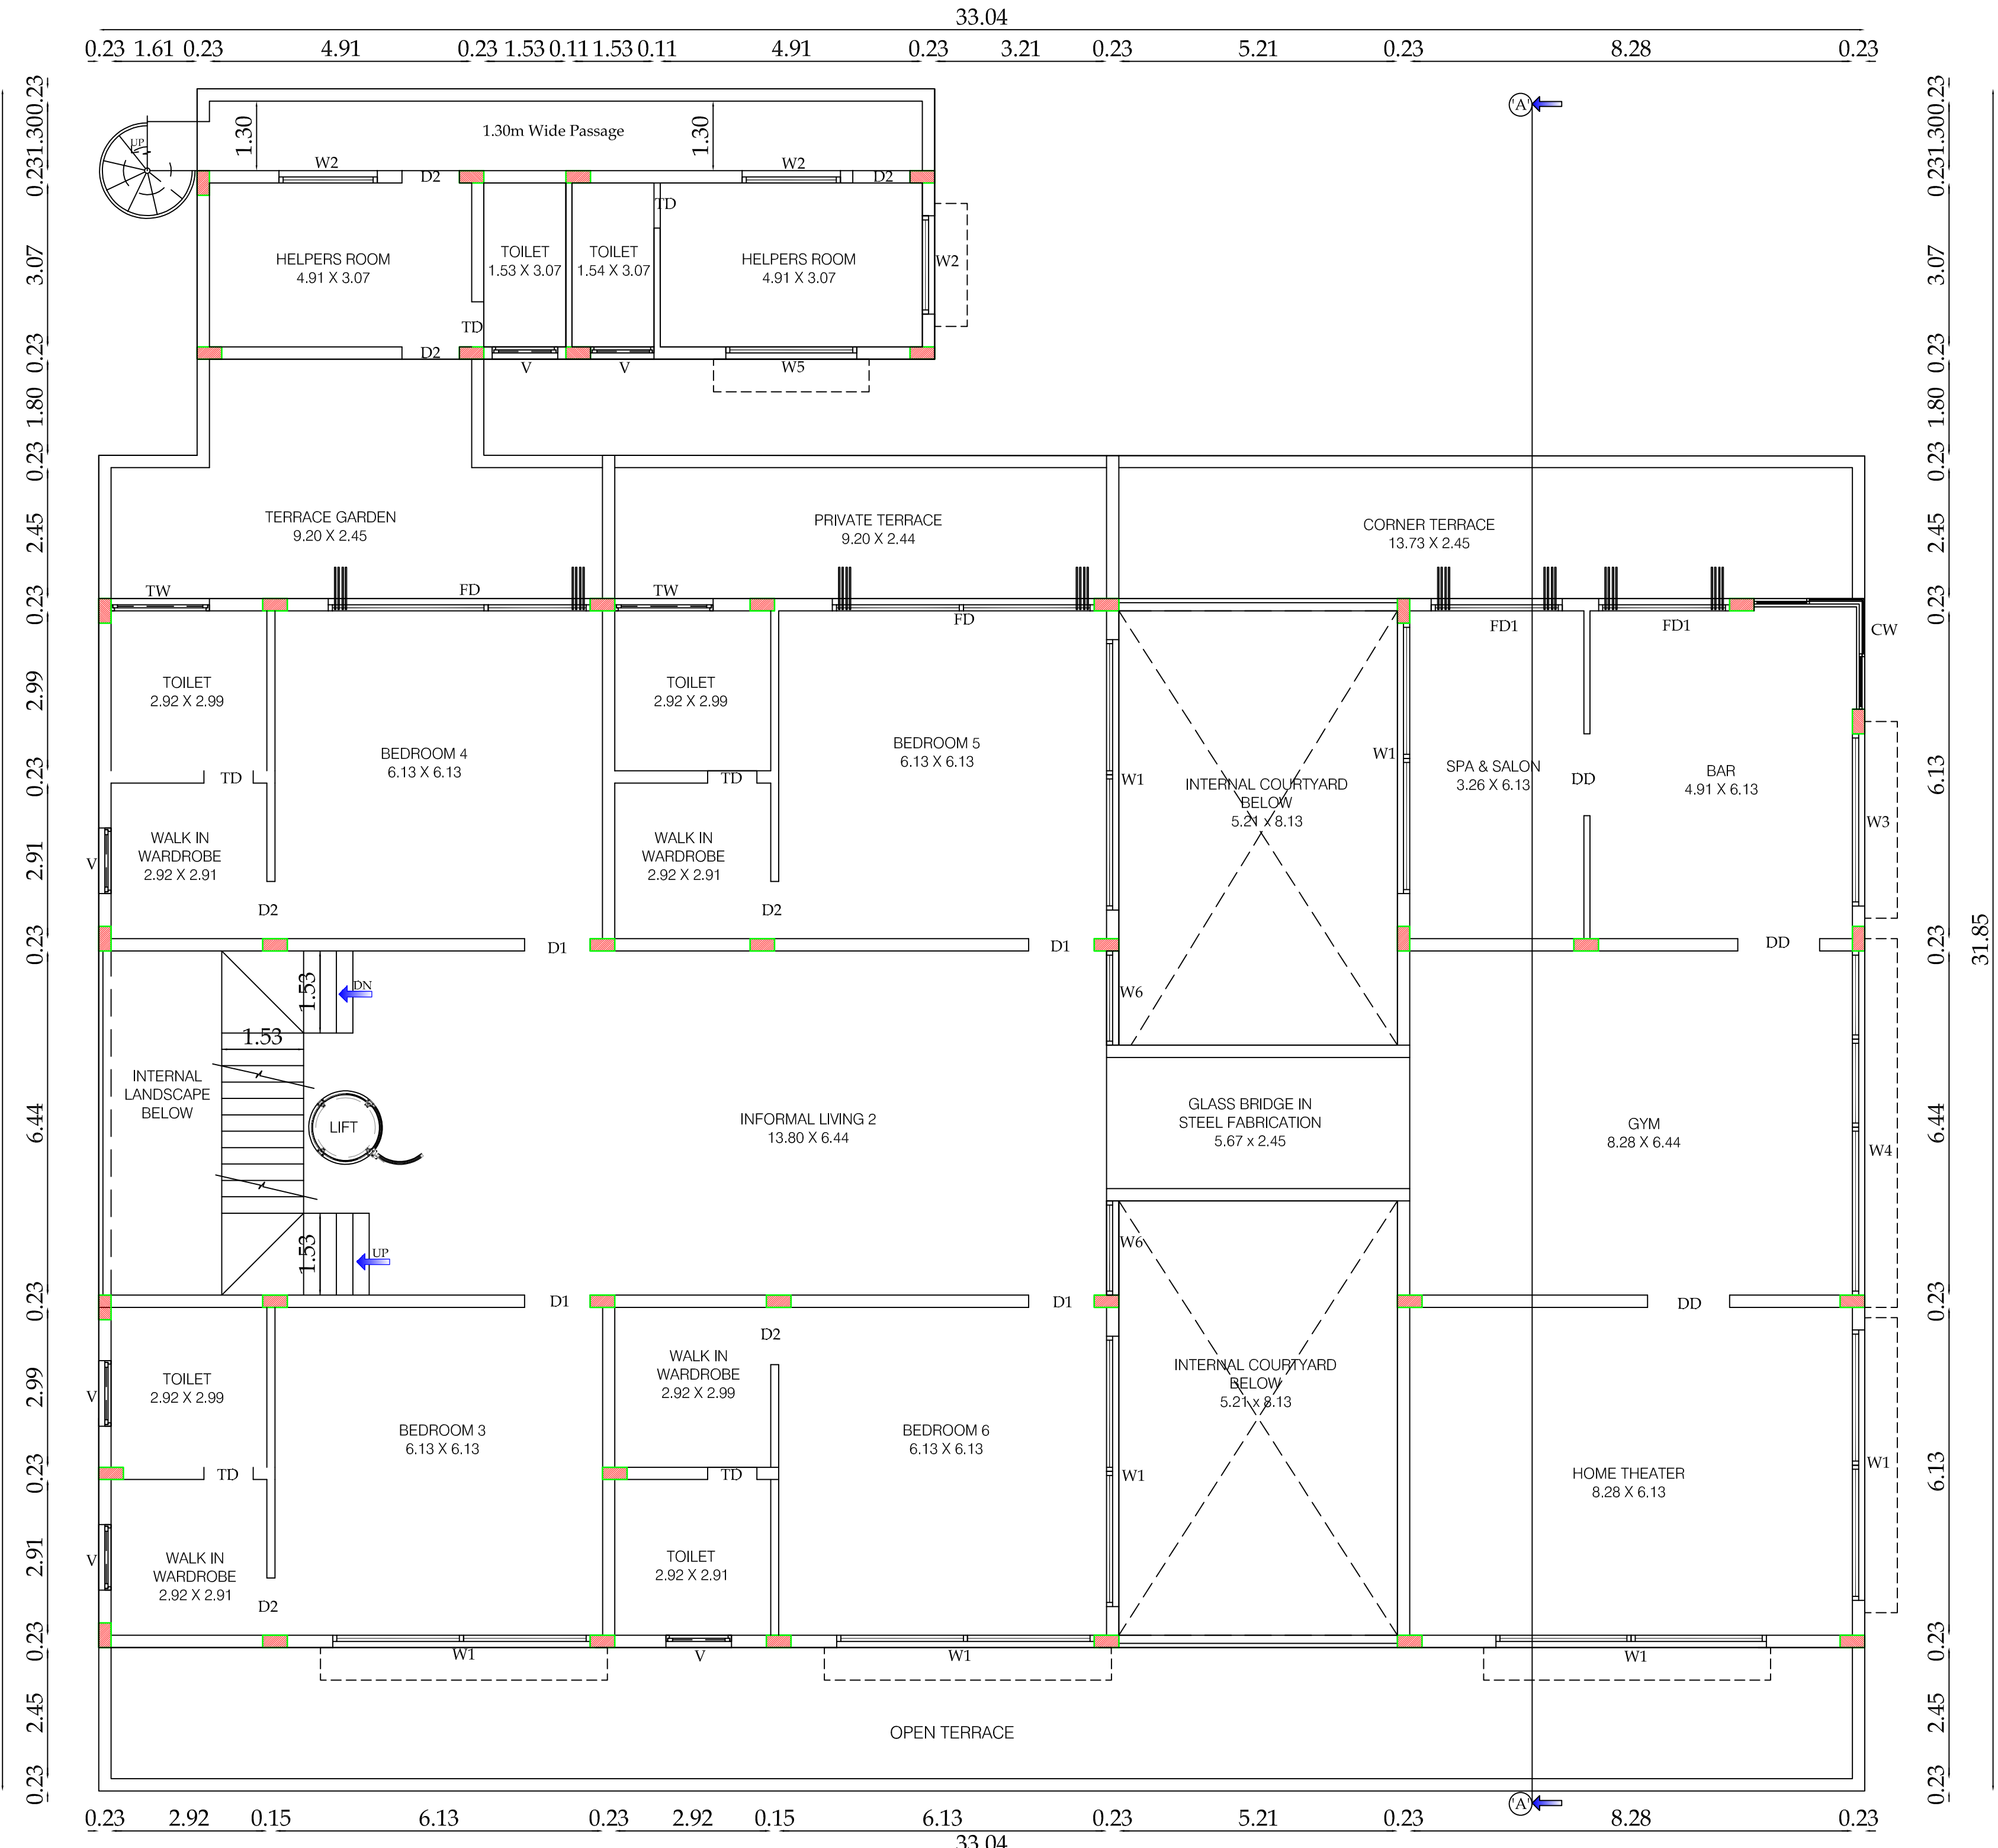


First Floor Plan


கோ.பாலமுருகன்
வரைவாளர் நிலை III

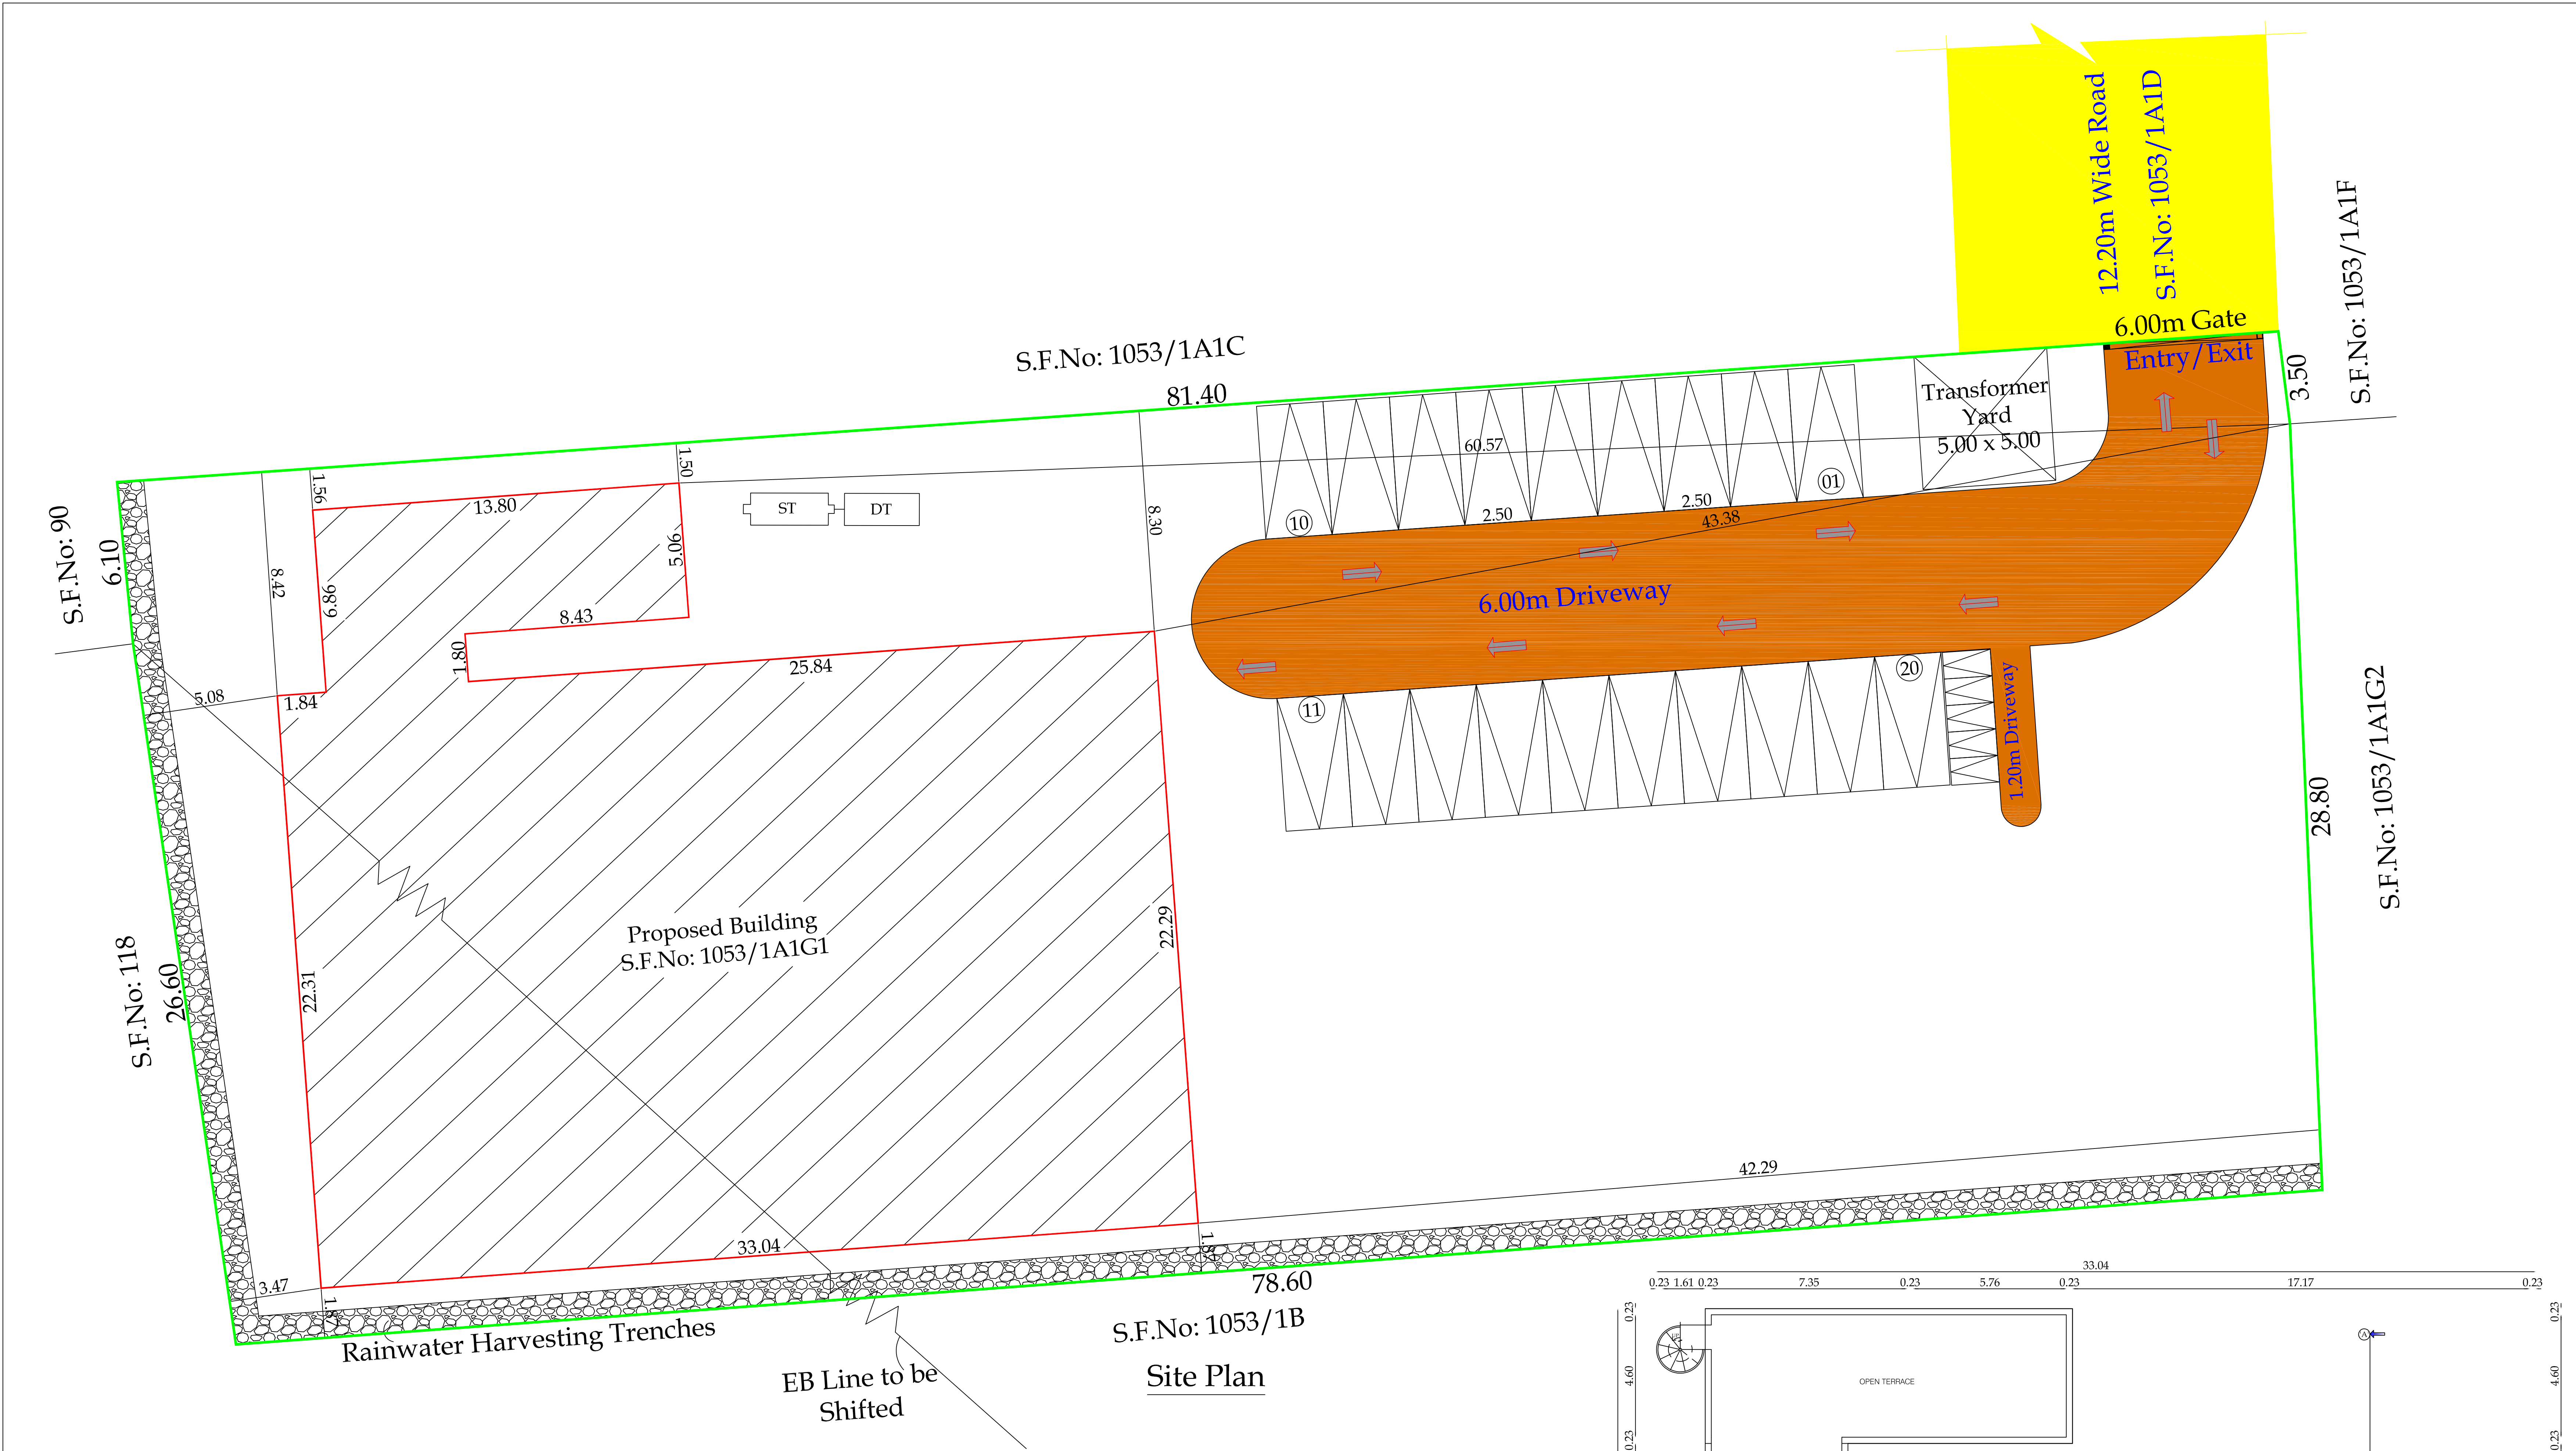

Floor Name	Total Buildup Area in Sqm	Deduction	Residential Total Covered Area in Sqm			
Floor-Ground	816.45	83.14	733.31			
Floor01	718.35	-	718.35	Car Parking	17 Nos.	20 Nos.
Total Area	1534.80	83.14	1451.66	Two Wheeler Parking	17 Nos.	20 Nos.
Floor-Terrace	66.63					

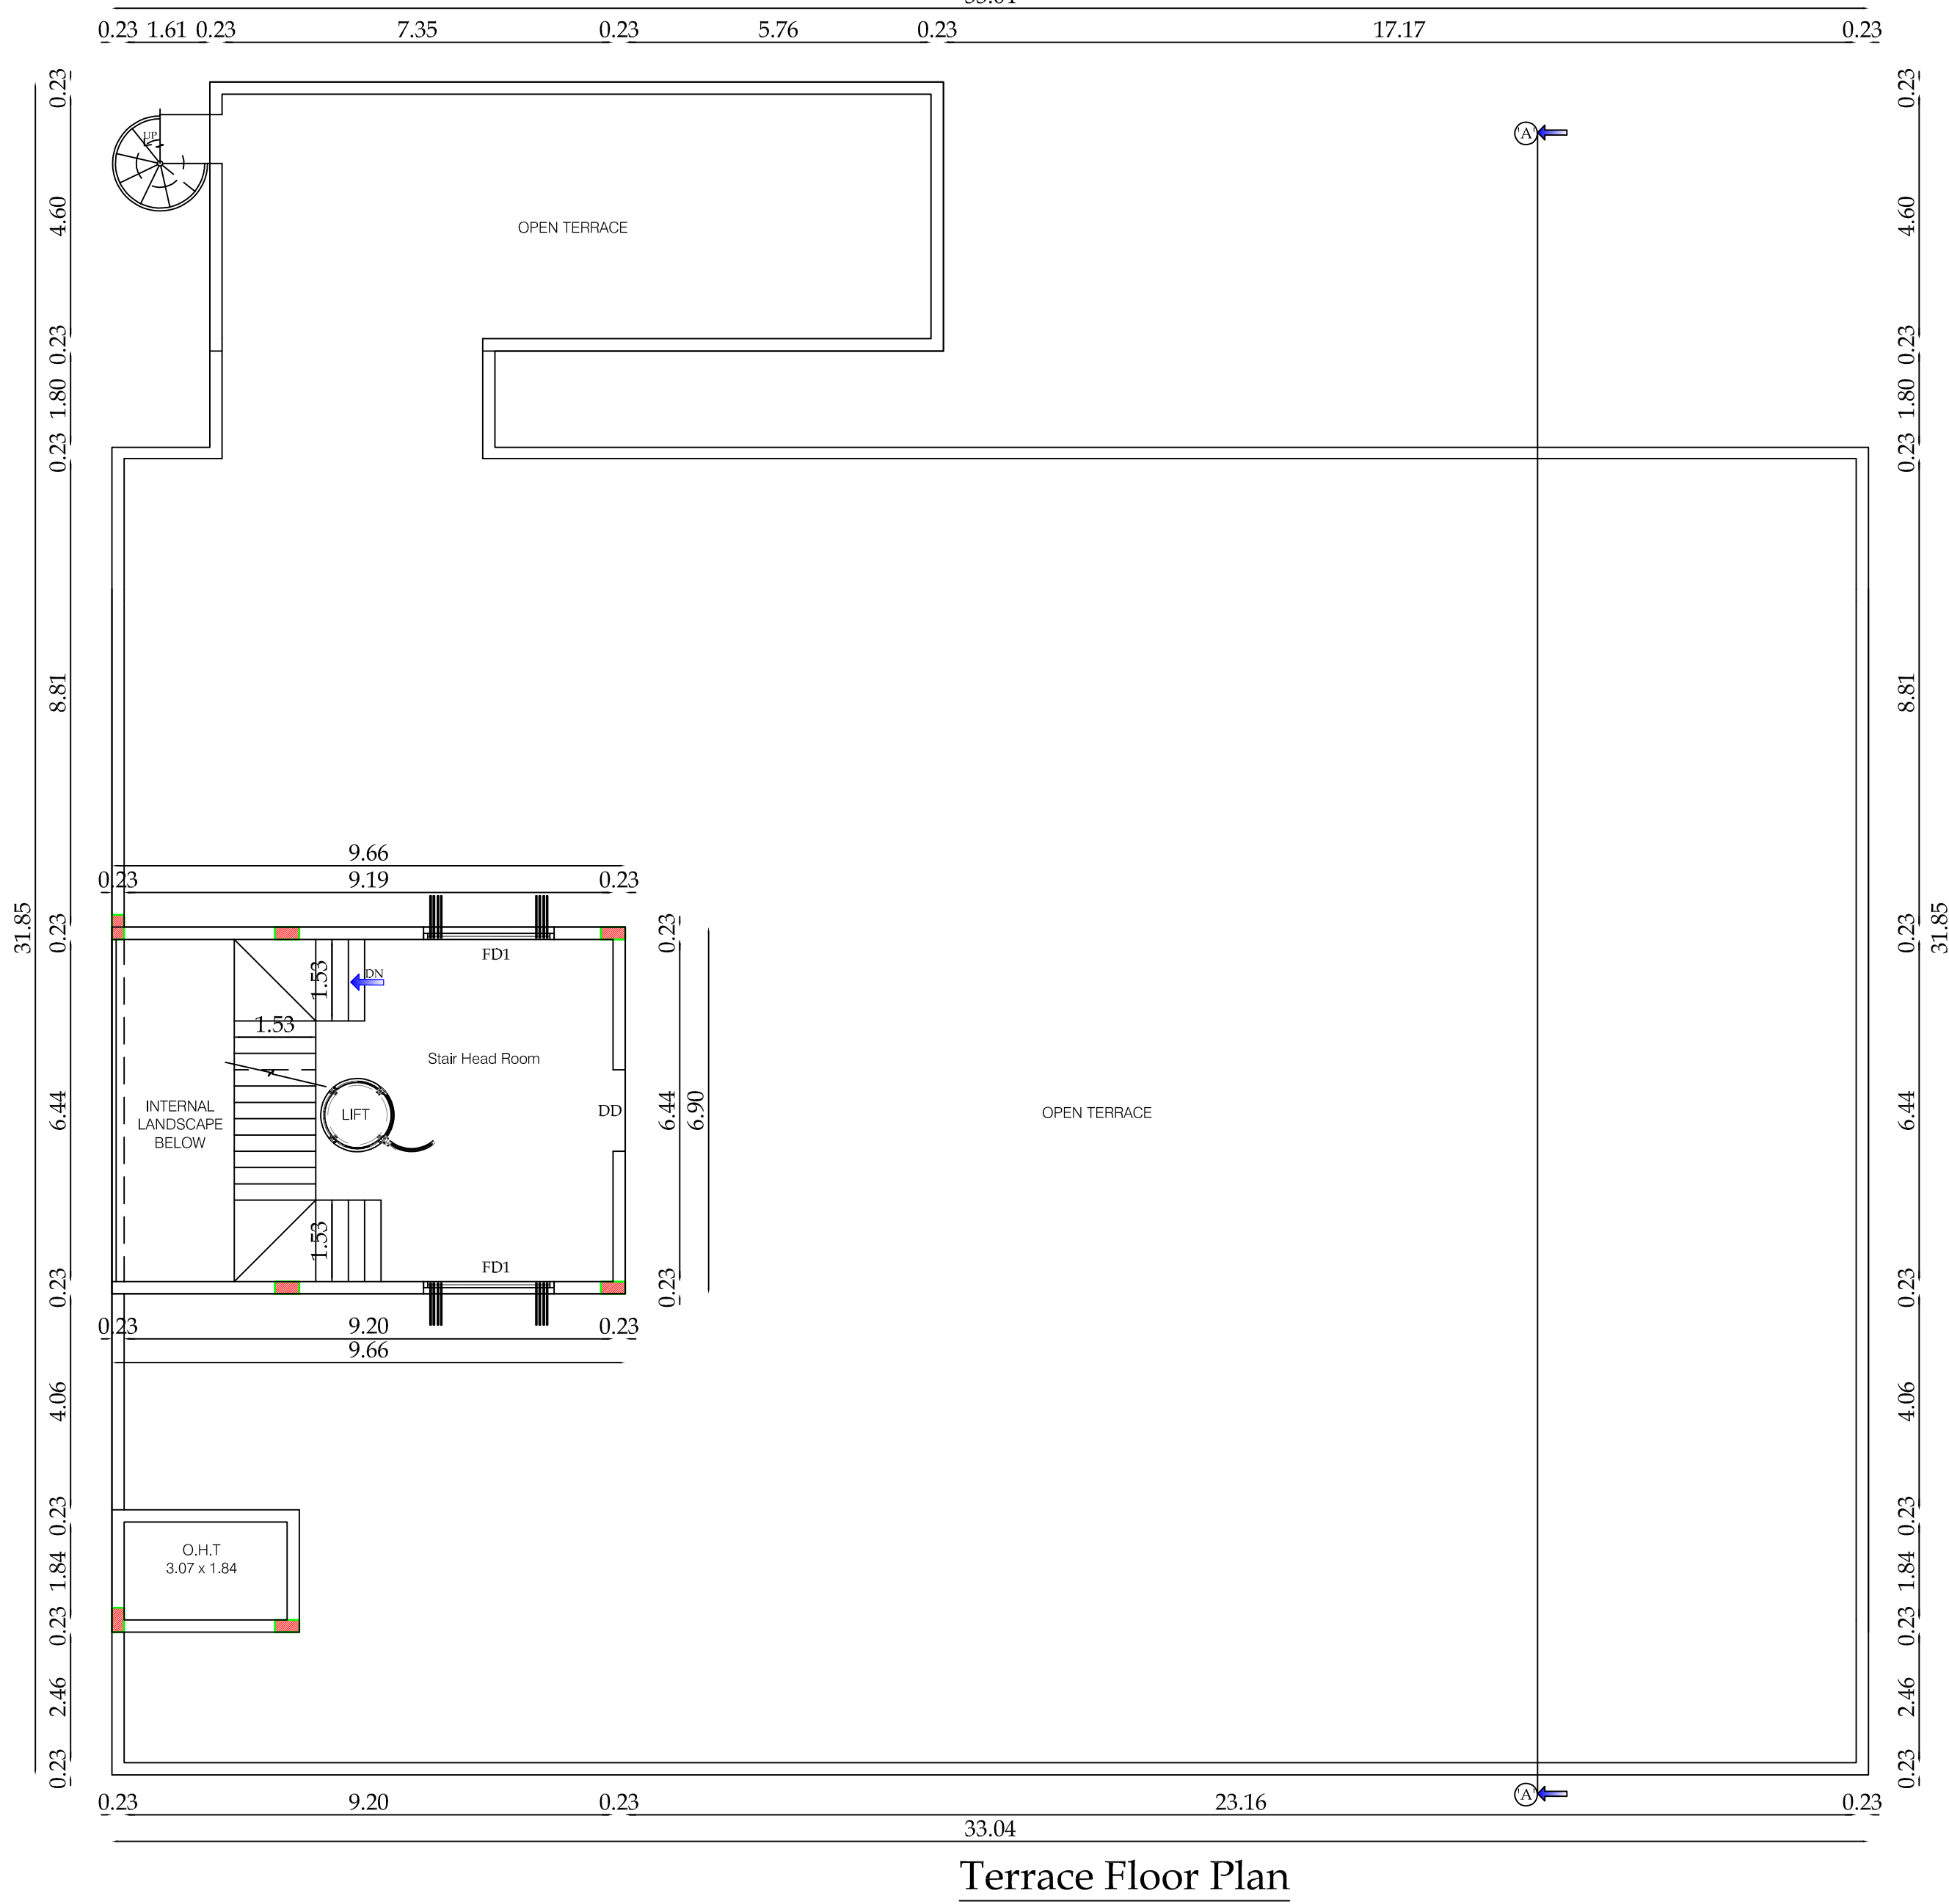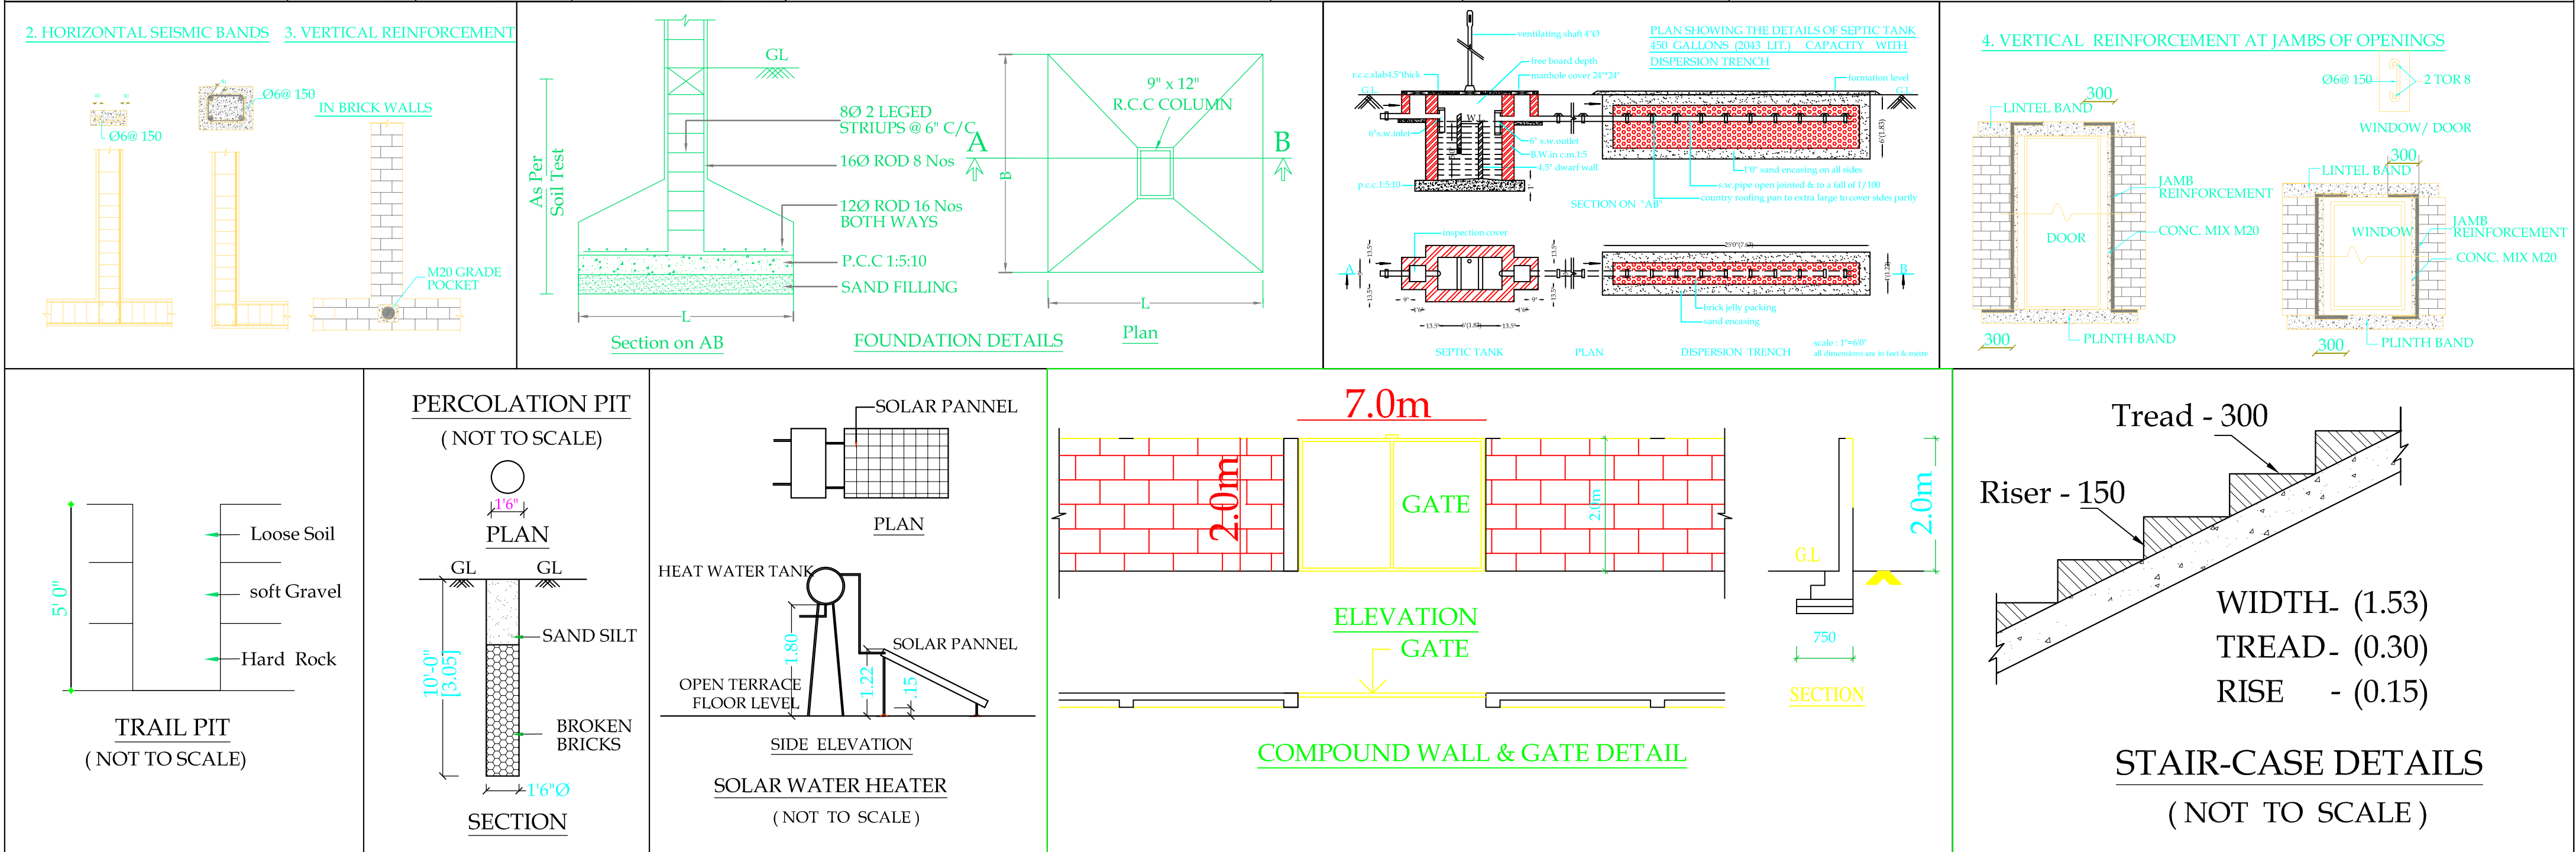

Plan Showing The Proposed Ground Floor, First Floor Residential Building In S.F.No: 1053/1A1G1, At Kalapatti Village, Coimbatore Corporation.

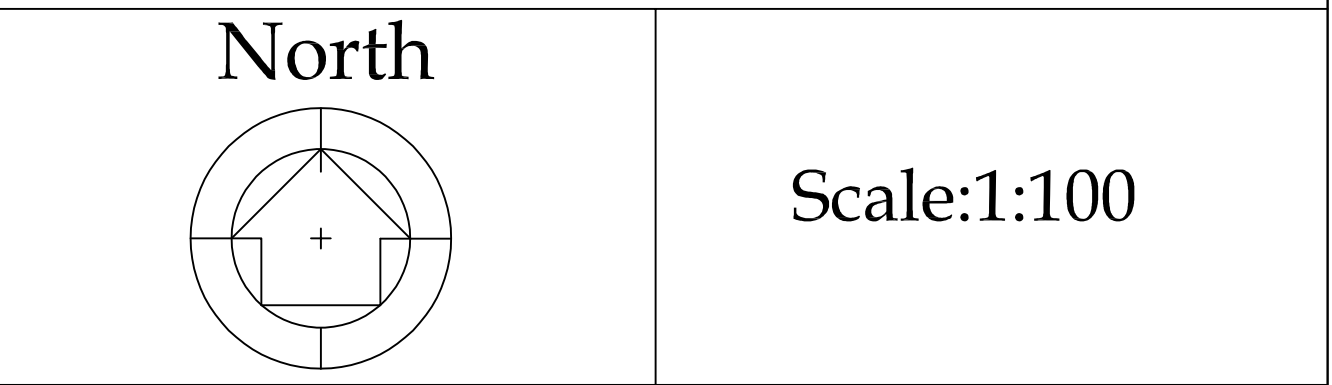

S.F.No	As Per Document	As Per Patta
1053/1A1G1	64.50 Cents	0- 26.10

Area of the Site : 2610.00 Sq.mt.

Description of works	In Meter
MD - Main Door	1.52 x 3.20
DD - Double Door	1.52 x 3.20
D1 - Door	1.21 x 2.44
D2 - Door	1.07 x 2.44
TD - Toilet Door	0.91 x 2.44
TD1 - Toilet Door	0.84 x 2.44
FD - French Door	4.88 x 3.20
FD1 - French Door	2.43 x 2.44
TD - Toilet Door	0.91 x 2.44
W1 - Window	4.88 x 2.74
W2 - Window	1.83 x 1.98
W3 - Window	3.20 x 3.38
W4 - Window	6.39 x 3.04
W5 - Window	2.44 x 1.98
W6 - Window	1.76 x 3.38
W7 - Window	1.22 x 1.52
CW - Corner Window	2.06 x 3.04
KW - Kitchen Window	4.88 x 1.17
KW1- Kitchen Window	2.44 x 1.17
TW - Toilet Window	1.83 x 1.17
V - Glazed Ventilator	0.91 x 0.91

All metric dimensions are in metre
Capacity of the septic tank - 450 Glns
Horizontal Distance From Elec If Any - Nil
Scale: Plan, Elevation, Section & Site plan = 1:100

Floor Space Index - $\frac{1450.07}{2610.00} = 0.555$

Note:	
Site Boundary	
Proposed Building	
Existing Road	

Structural Engineer

Applicant

Registered Engineer