



SIDE ELEVATION

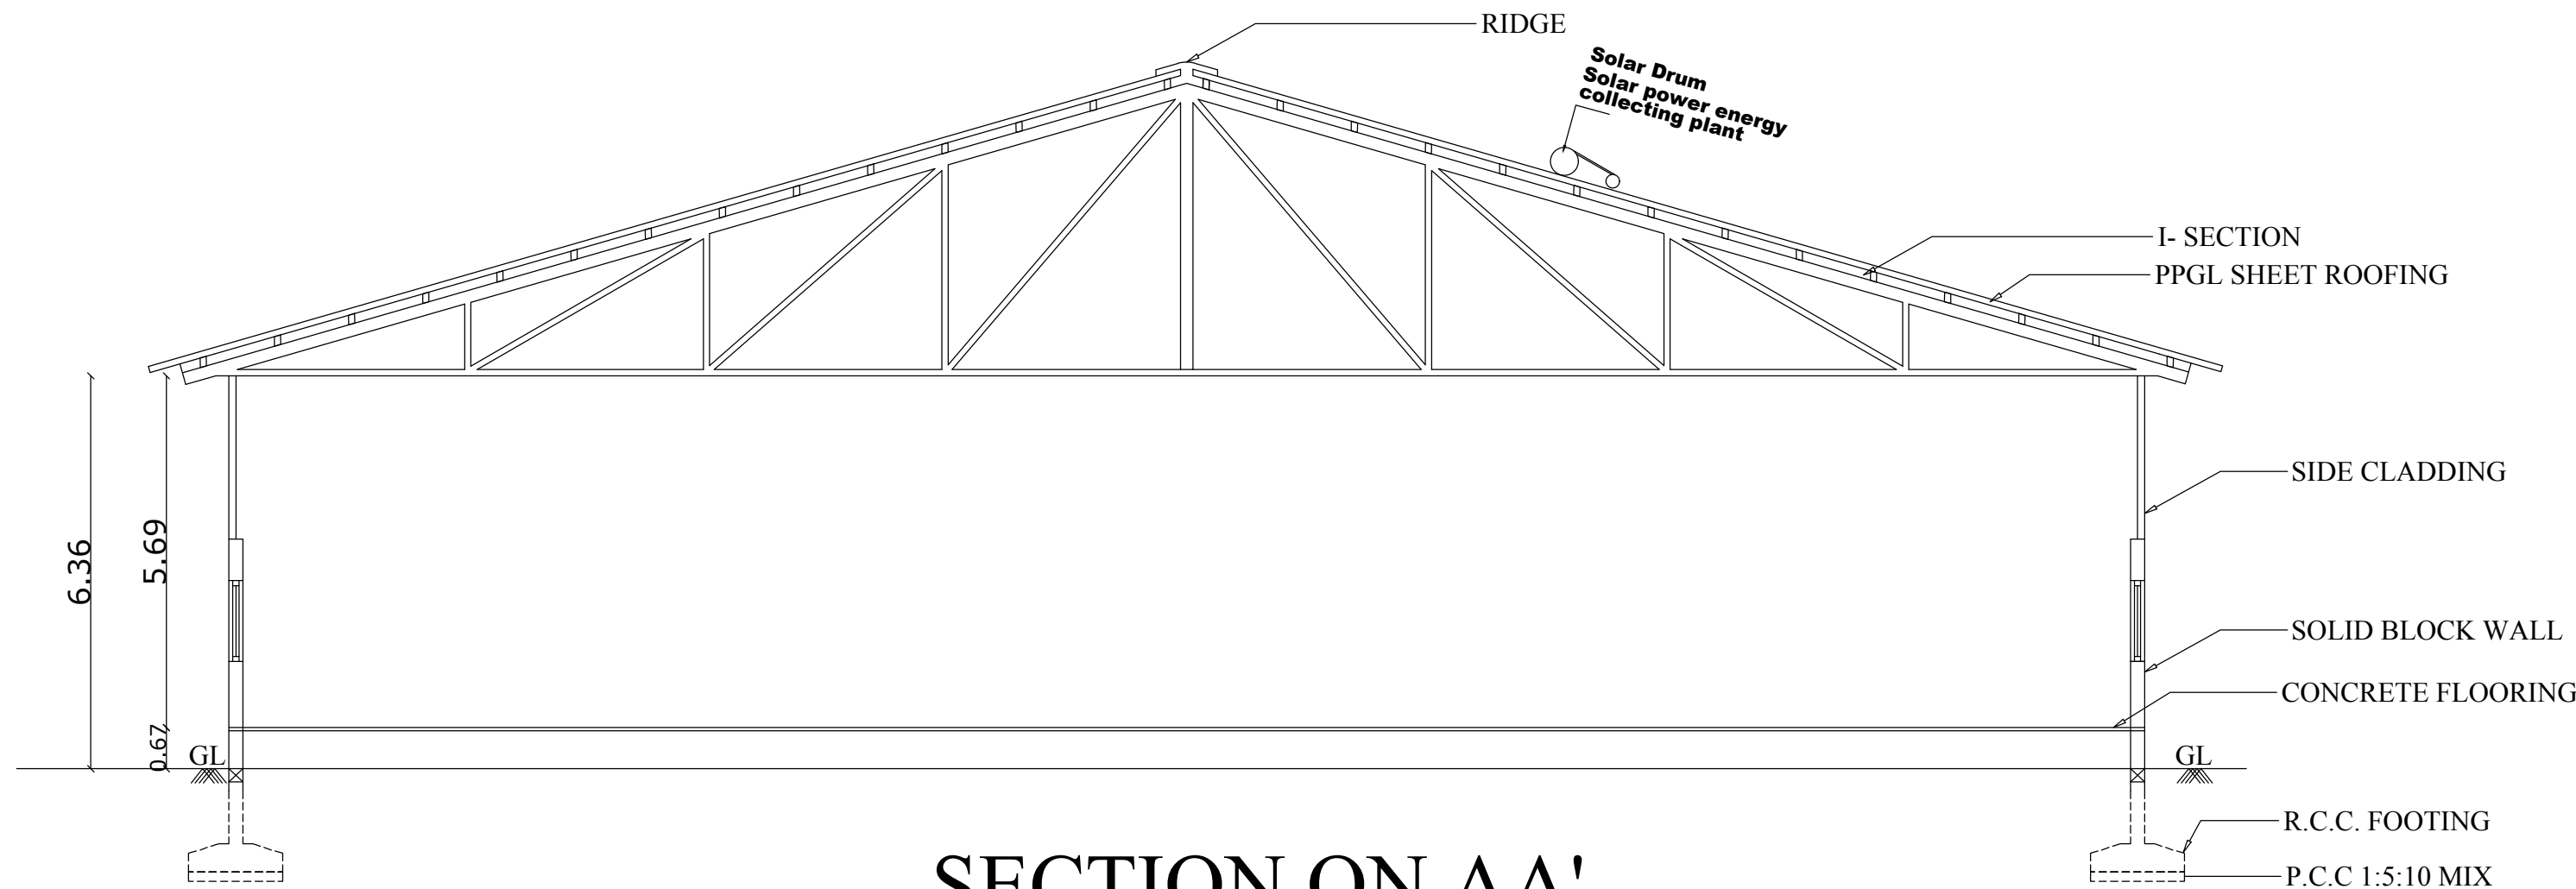

SECTION ON AA'

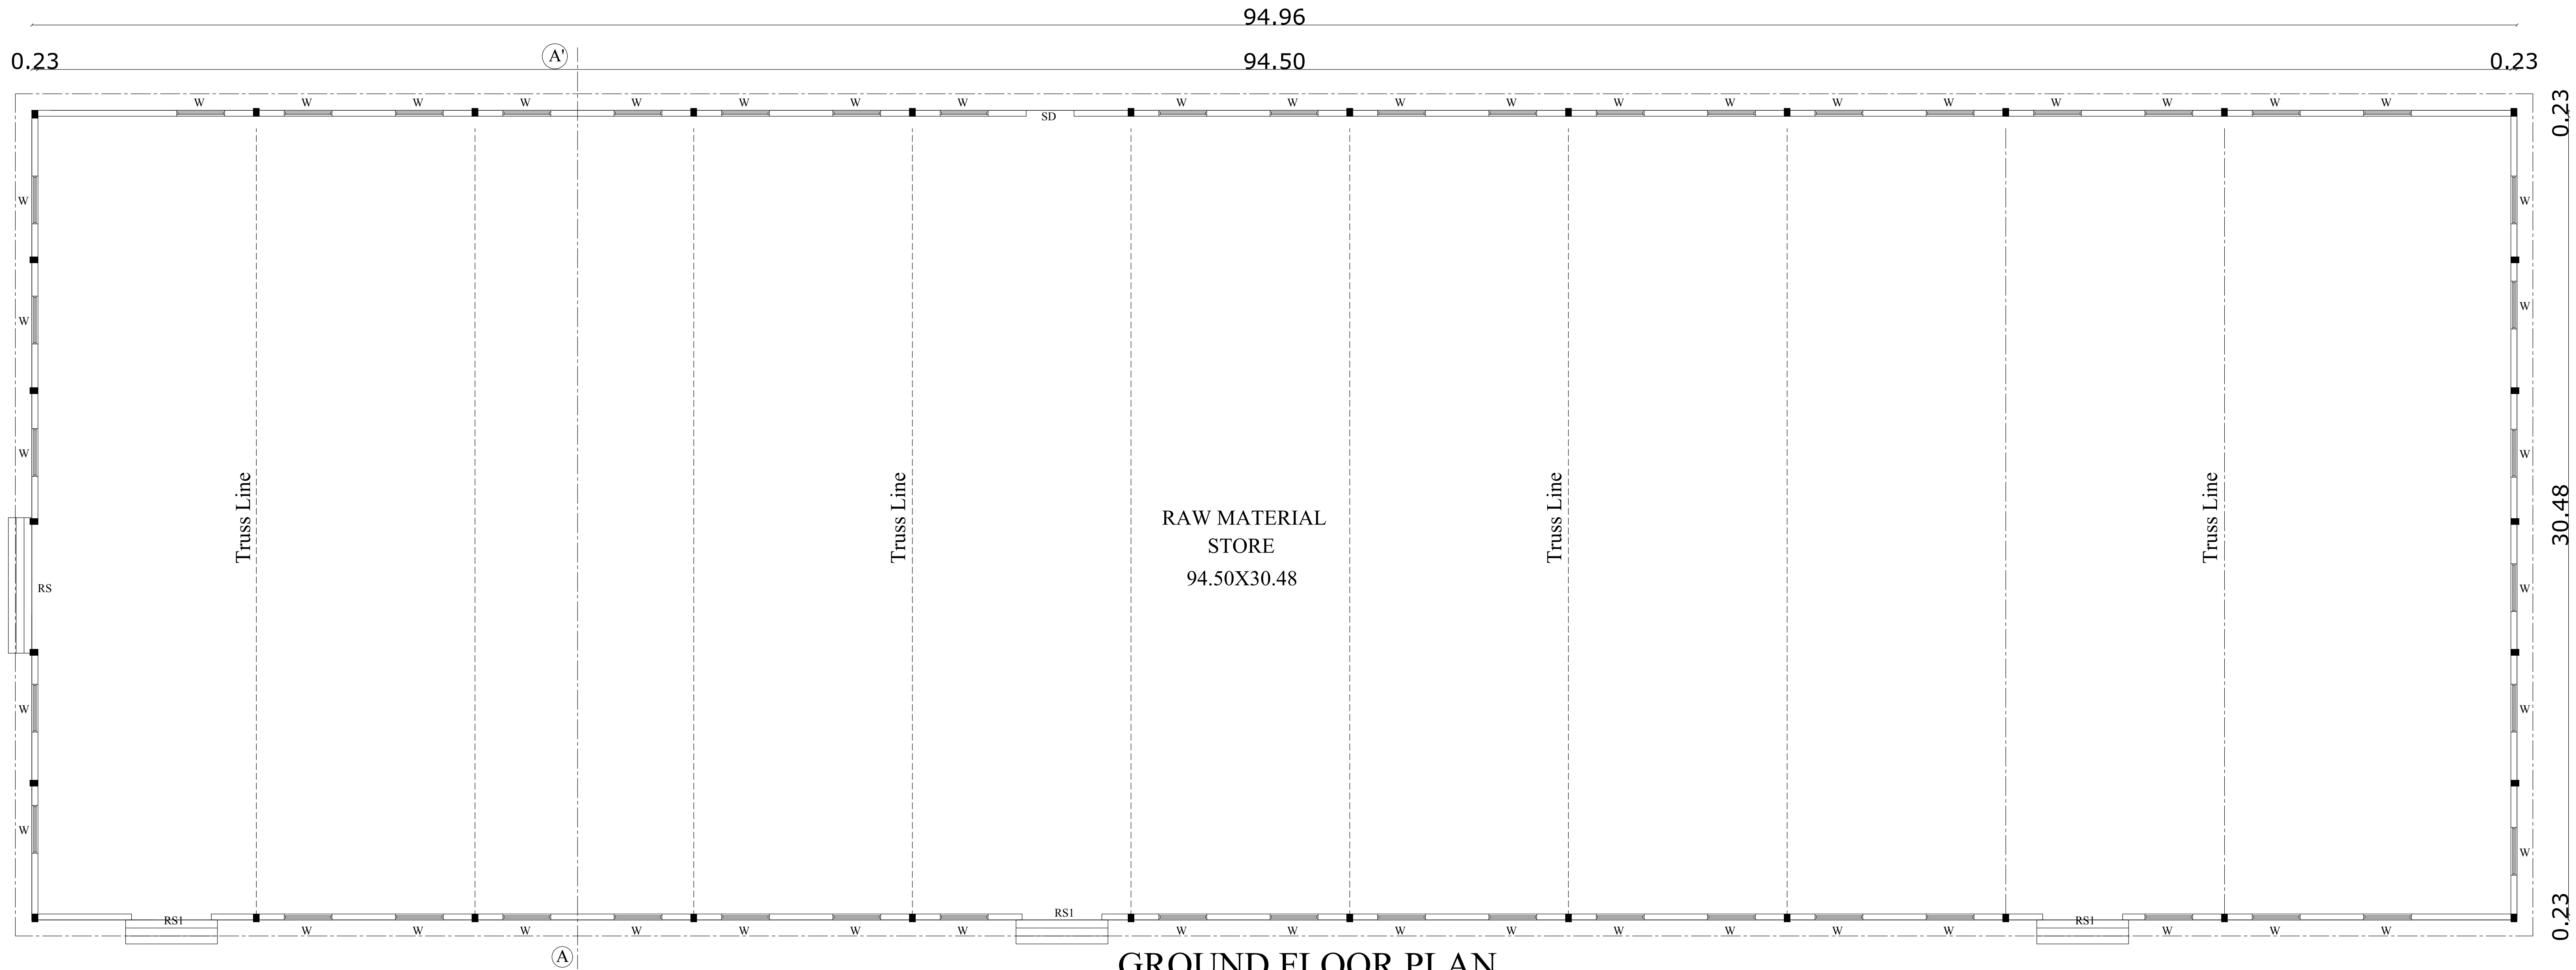

GROUND FLOOR PLAN

BLOCK - 1 (RAW MATERIAL STORE) SHEET NO - 2/7

PLAN SHOWING THE EXISTING REVISED & ADDITIONAL PROPOSED COTTON SPINNING AND WEAVING INDUSTRIAL BUILDING GROUND FLOOR IN S.F.NO - 349/1, 349/2, 349/3, 349/4, 349/5, 349/6, 349/7, 353/3, 353/4, 354/1, 354/2, 354/3, 354/4, 354/5, 354/6, 354/7, 354/8, 354/9, 354/10 Part,354/11 & 359/5 AT KADUVETTIPALAYAM VILLAGE , SULUR TALUK & COIMBATORE DISTRICT.

Scale 1 : 200

NOTE : ALL DIMENSIONS AREA IN METRE



EXISTING AREA DETAILS			
FLOOR NAME	FSI AREA SQ.M.	NON -FSI AREA	TOTAL BUILDUP AREA SQ.M.
AREA OF GROUND FLOOR	2880.36	-	2880.36
TOTAL AREA	2880.36	-	2880.36

EXISTING REVISED AREA DETAILS			
FLOOR NAME	FSI AREA SQ.M.	NON -FSI AREA SQ.M.	TOTAL BUILDUP AREA SQ.M.
AREA OF GROUND FLOOR	2938.54	-	2938.54
TOTAL AREA	2938.54	-	2938.54


JOINERIES		SIZE	
		IN FT.	IN M
RS1	ROLLING SHUTTER	10'0" X 8'0"	3.00X 2.44
RS	ROLLING SHUTTER	16'0" X 16'0"	4.88X 4.88
D1	DOOR	2'6" X 7'0"	0.76 X 2.13
W	WINDOW	6'0" X 5'0"	1.83 X 1.52

HEIGHT OF THE BUILDING - 6.36 M


APPLICANT

STRUCTURAL ENGINEER


ARCHITECT / ENGINEER

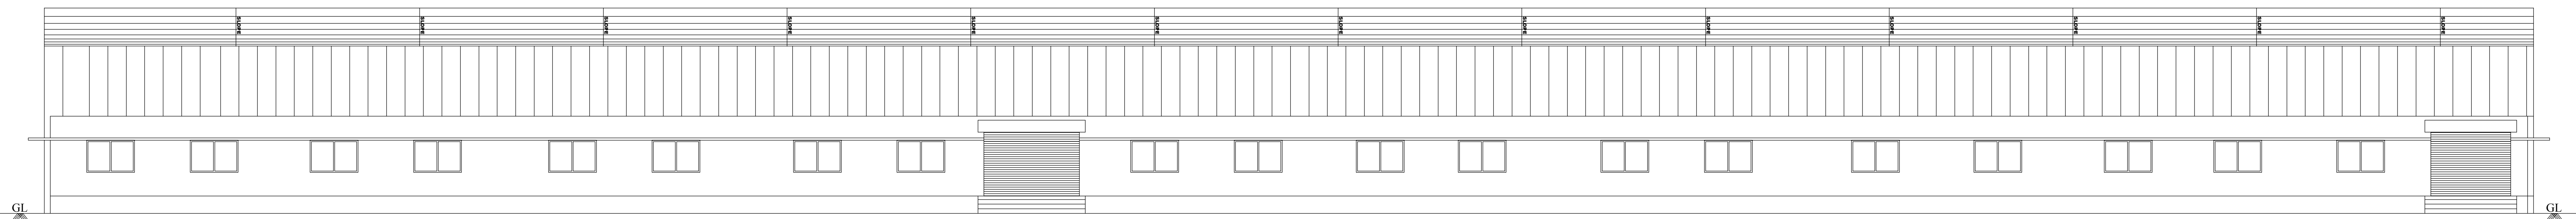

FRONT ELEVATION

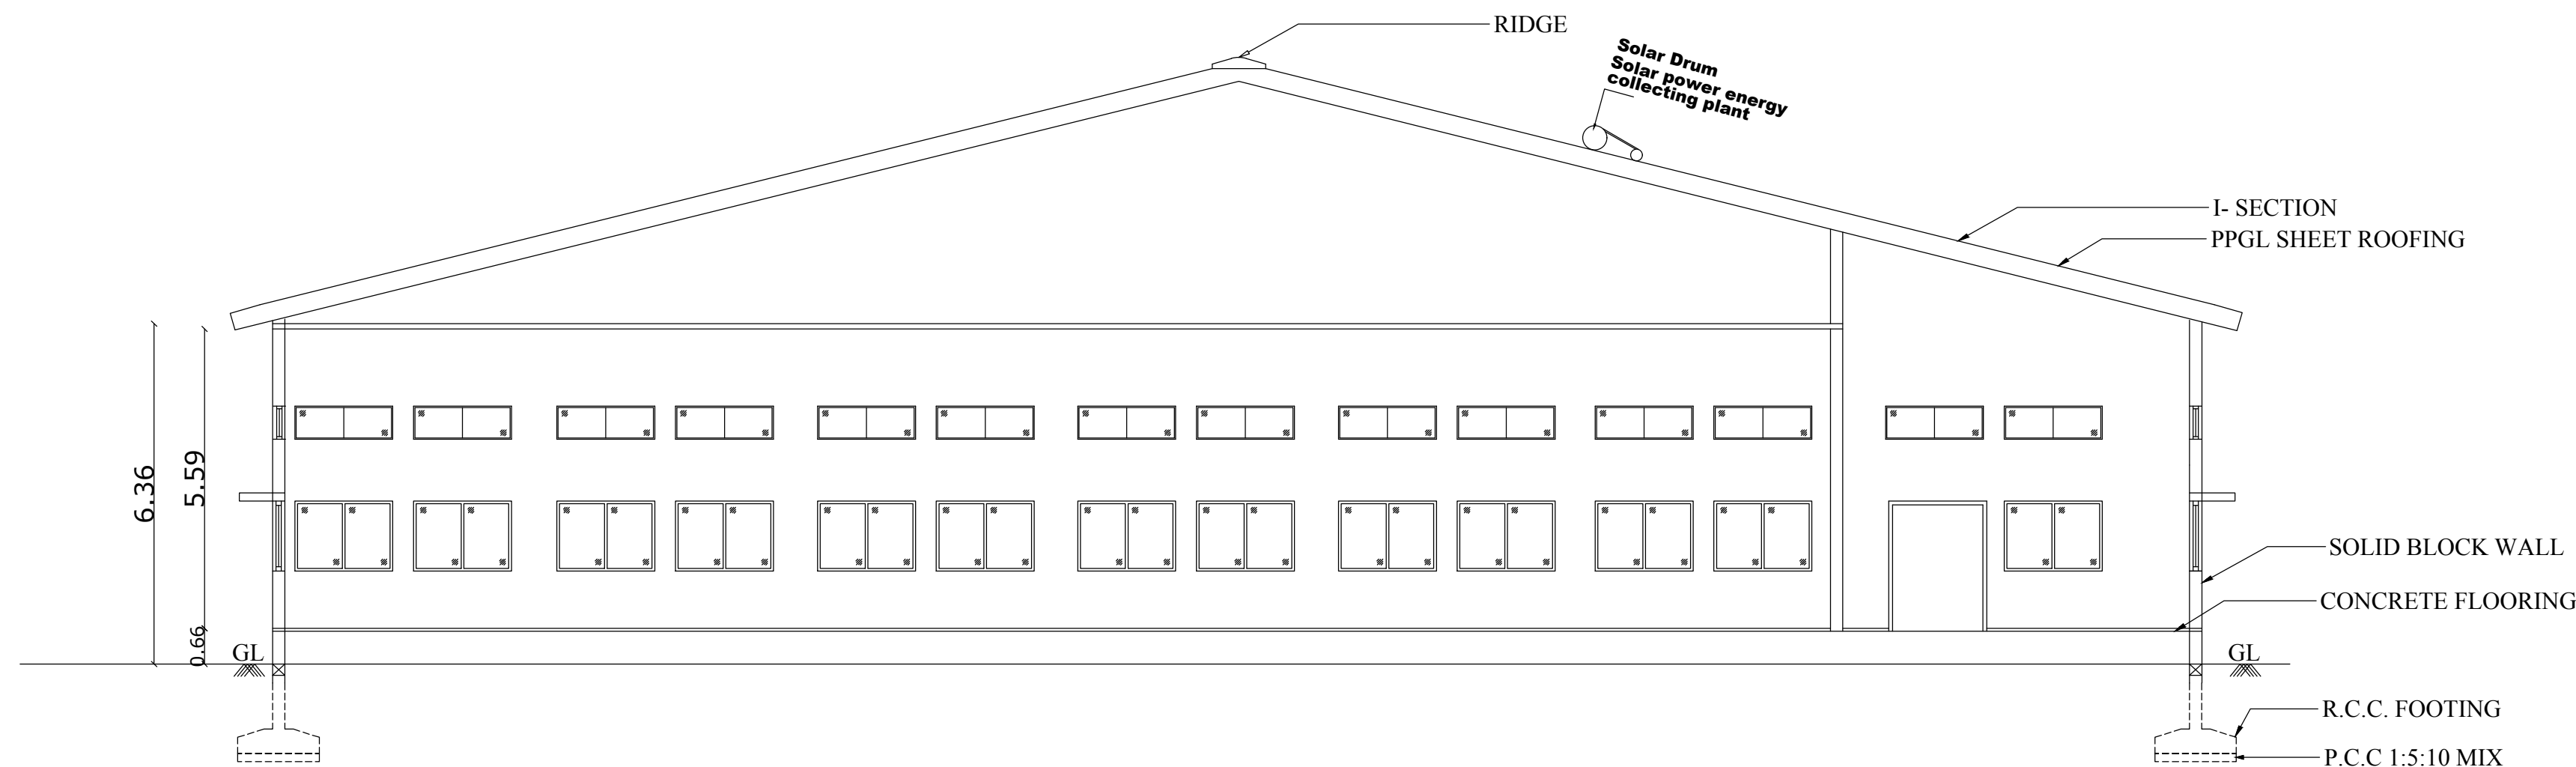


SECTION ON AA'

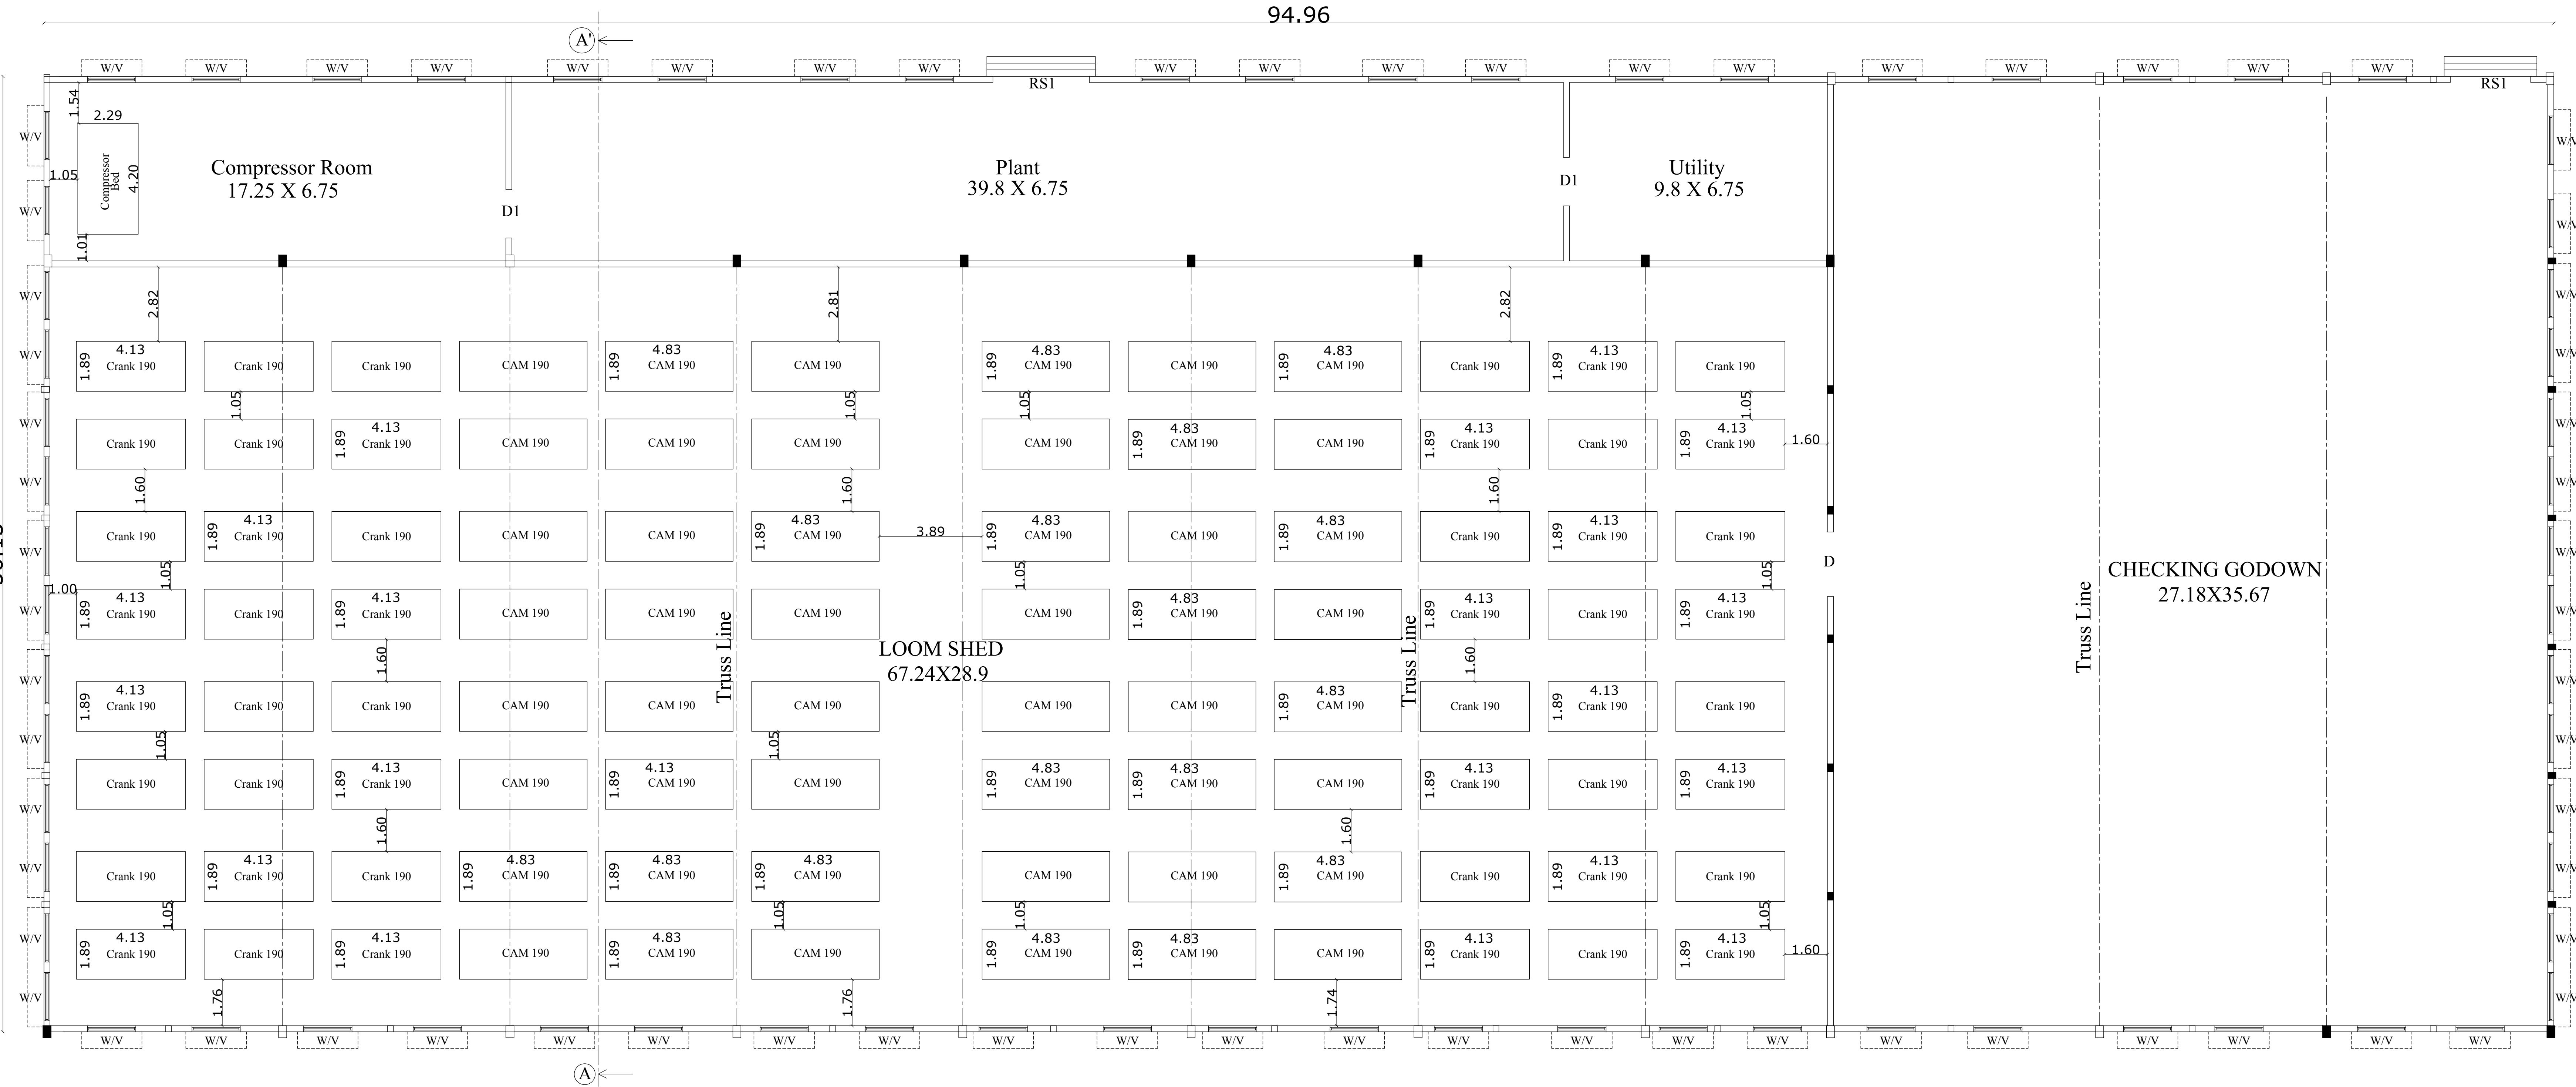


GROUND FLOOR PLAN


BLOCK - 2 (WEAVING UNIT)		SHEET NO - 3/7	
PLAN SHOWING THE EXISTING REVISED & ADDITIONAL PROPOSED COTTON SPINNING AND WEAVING INDUSTRIAL BUILDING GROUND FLOOR IN S.F.NO - 349/1, 349/2, 349/3, 349/4, 349/5, 349/6, 349/7, 353/3, 353/4, 354/1, 354/2, 354/3, 354/4, 354/5, 354/6, 354/7, 354/8, 354/9, 354/10 Part,354/11 & 359/5 AT KADUVETTIPALAYAM VILLAGE , SULUR TALUK & COIMBATORE DISTRICT.			
Scale 1 : 200			
NOTE : ALL DIMENSIONS AREA IN METRE			
EXISTING APPROVED AREA DETAILS			
FLOOR NAME	FSI AREA SQ.M.	NON -FSI AREA	TOTAL BUILDUP AREA SQ.M.
AREA OF GROUND FLOOR	3369.87	-	3369.87
TOTAL AREA	3369.87	-	3369.87
EXISTING REVISED AREA DETAILS			
FLOOR NAME	FSI AREA SQ.M.	NON -FSI AREA SQ.M.	TOTAL BUILDUP AREA SQ.M.
AREA OF GROUND FLOOR	3430.90	-	3430.90
TOTAL AREA	3430.90	-	3430.90
JOINERIES		SIZE	
		IN FT.	IN M
RS1	ROLLING SHUTTER	12'0" X 10'0"	3.66X 3.05
D	DOOR	8'0"X 7'0"	2.44 X 2.13
D1	DOOR	6'0"X 7'0"	1.83 X 2.13
W	WINDOW	6'0" X 5'0"	1.83 X 1.52
HEIGHT OF THE BUILDING		- 6.36M	
Machinery Details:			
	Description	Nos	Total Power In HP
1	Looms Crank & CAM	96 No.	576.00
2	Compressor	1 No.	248.00
3	MCC Packing Line	1 No.	10.50
	Total		833.50
APPLICANT			
STRUCTURAL ENGINEER			
ARCHITECT / ENGINEER			

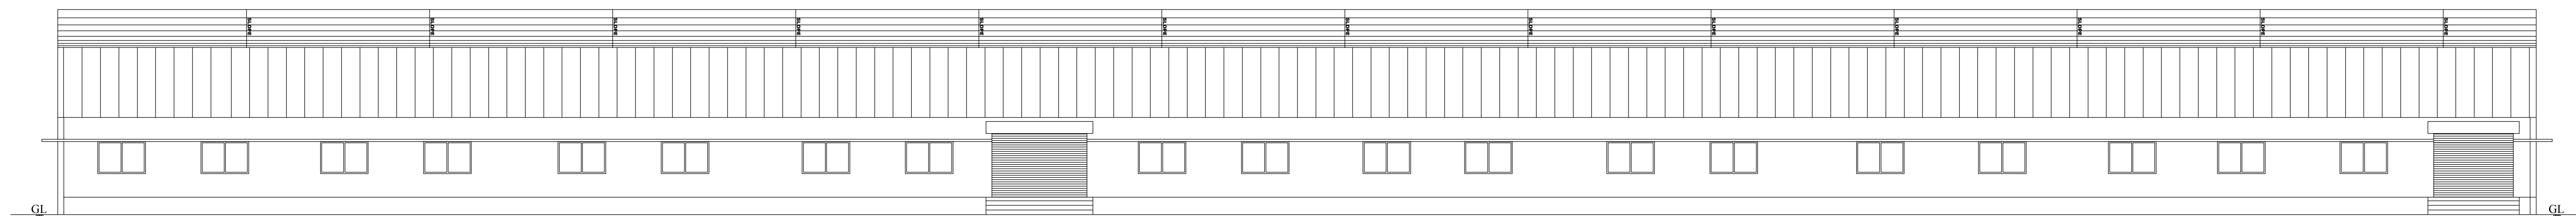

FRONT ELEVATION



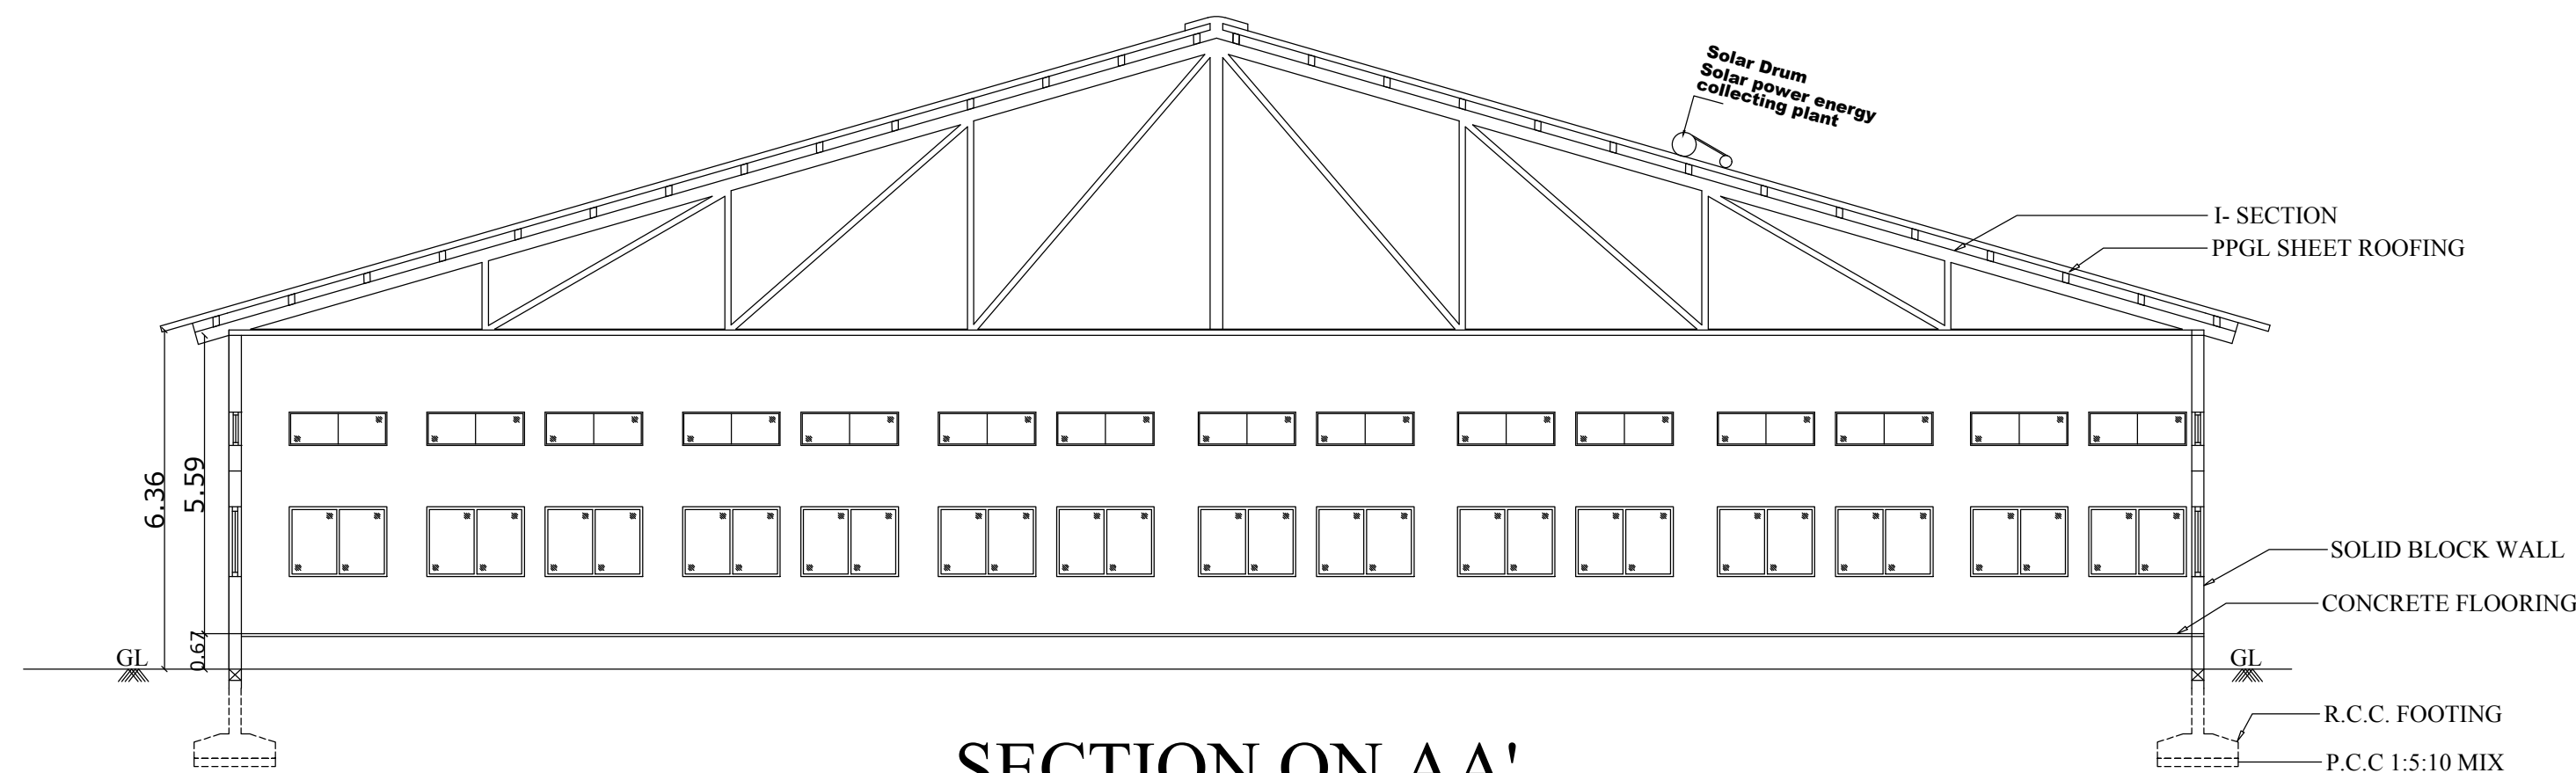


SECTION ON AA'

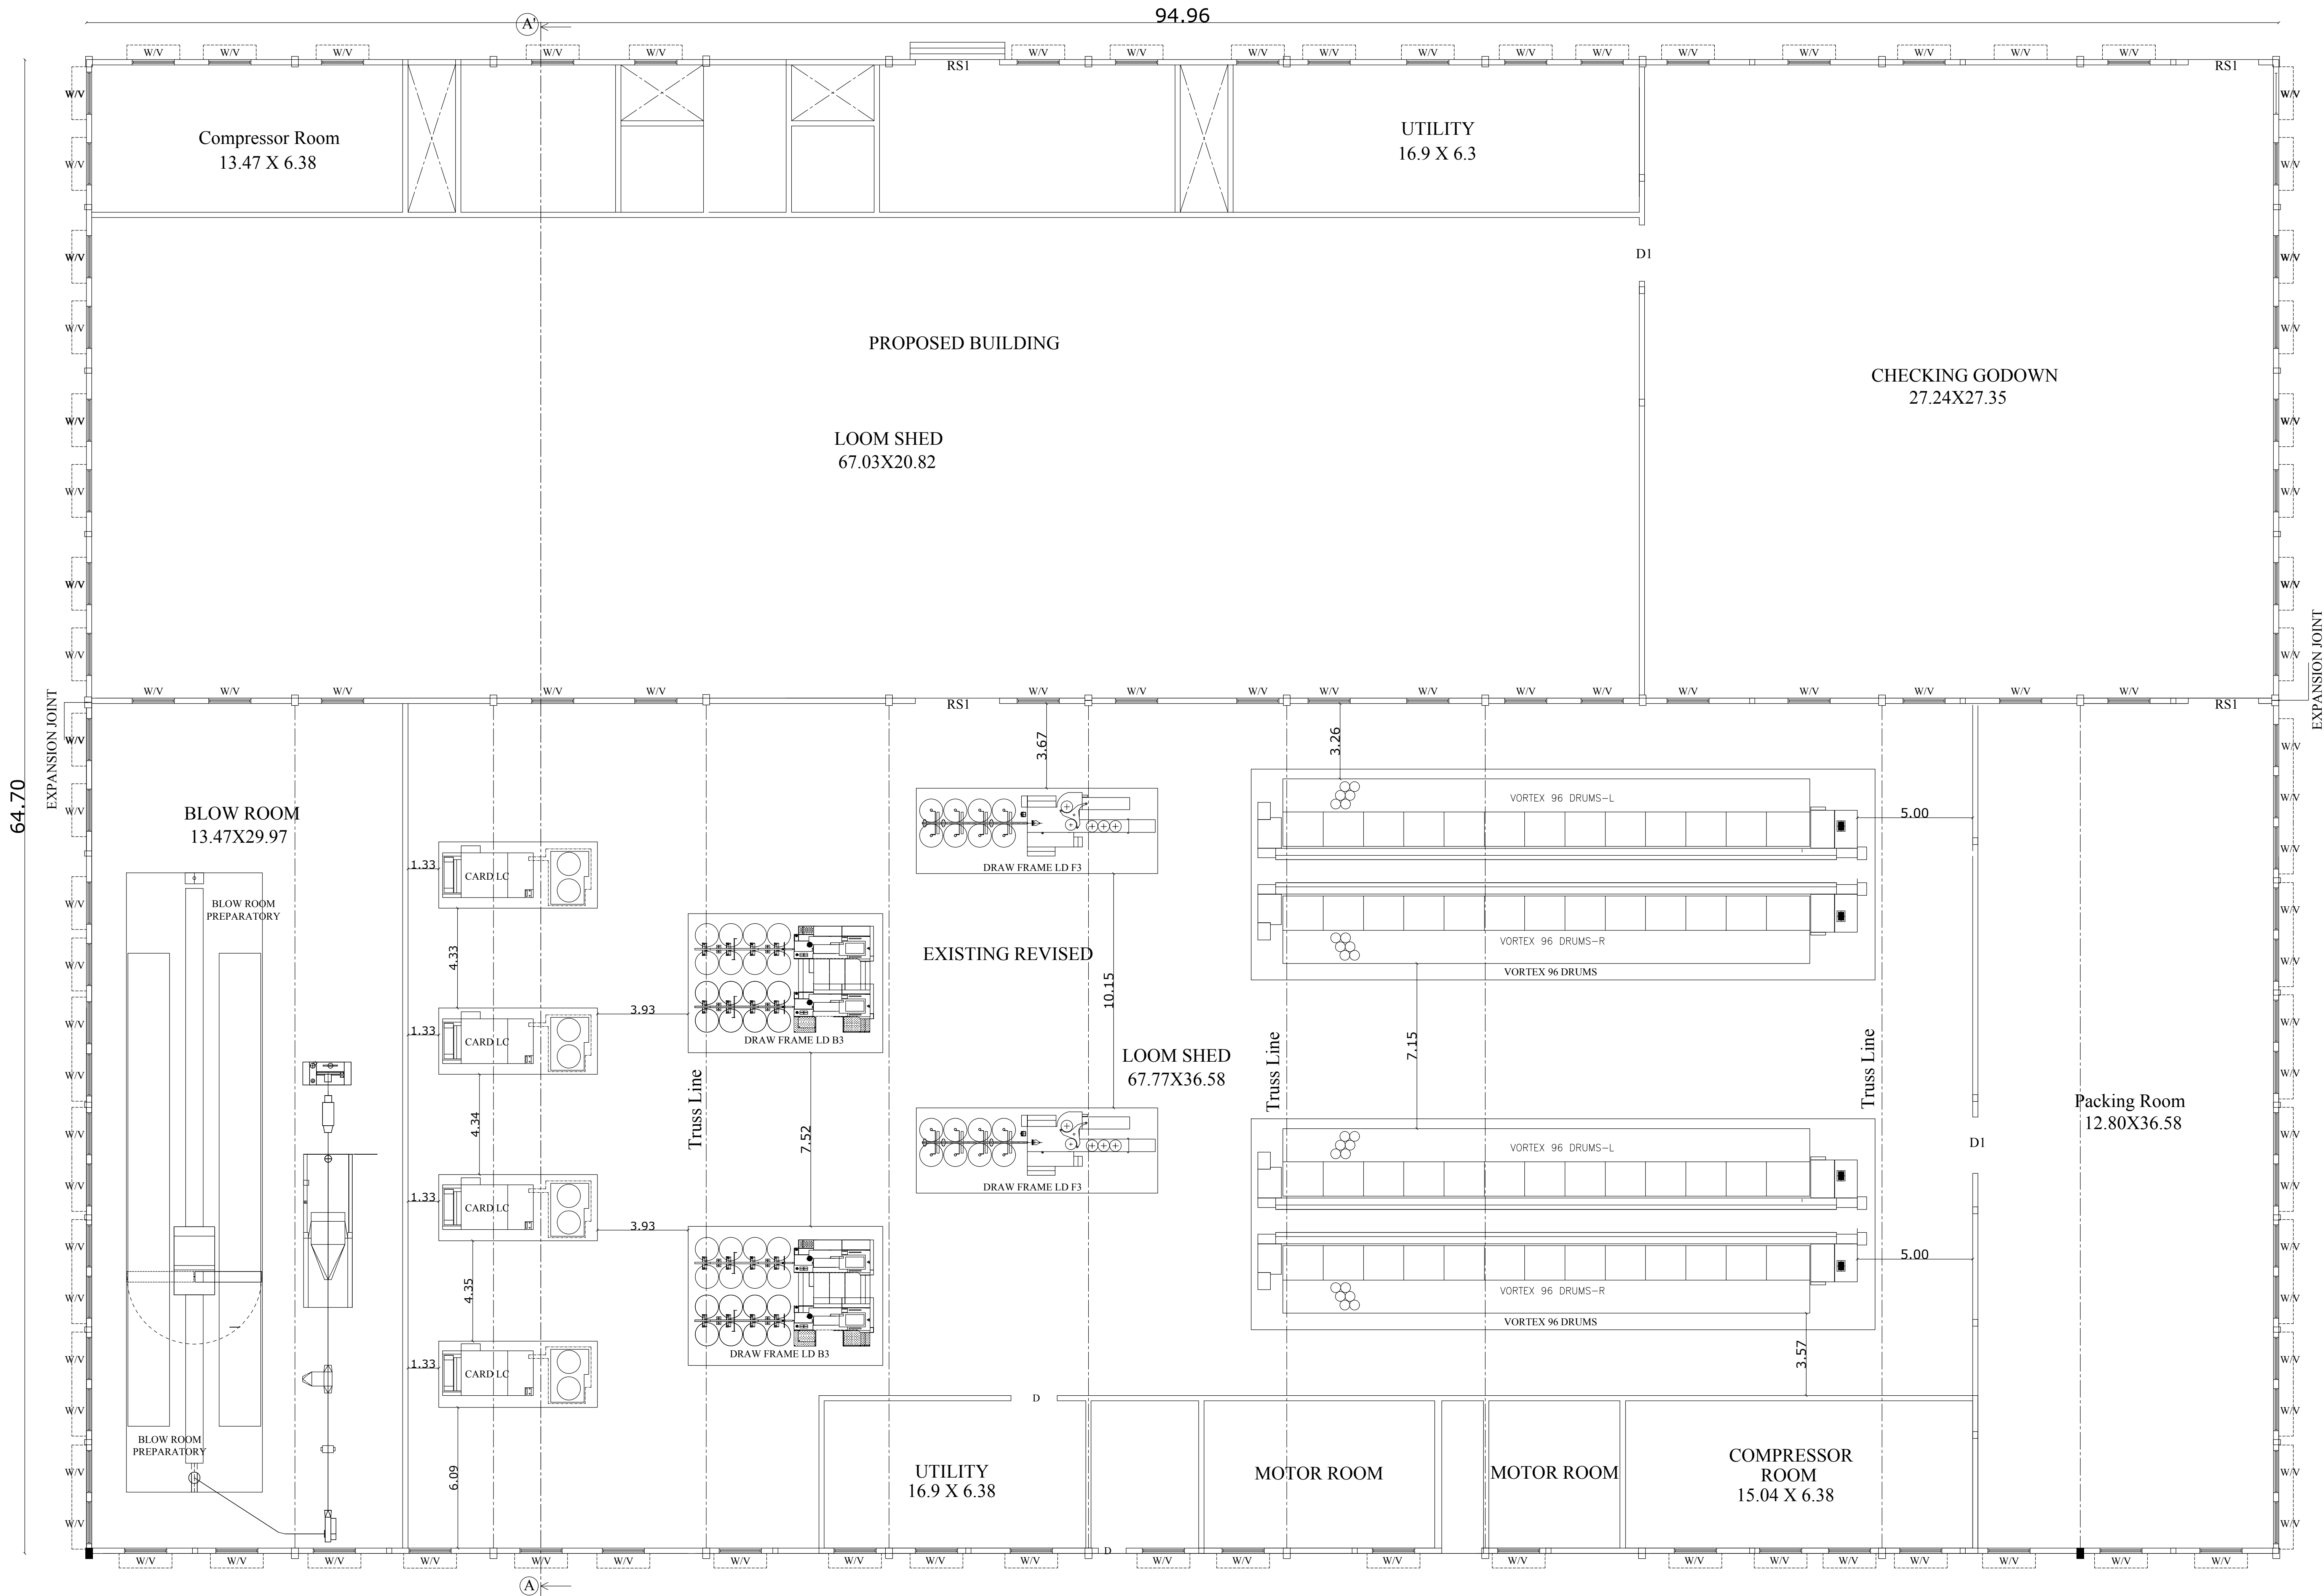


GROUND FLOOR PLAN


BLOCK - 3 (Spinning & Machine Hall)		SHEET NO - 4/7	
PLAN SHOWING THE EXISTING REVISED & ADDITIONAL PROPOSED COTTON SPINNING AND WEAVING INDUSTRIAL BUILDING GROUND FLOOR IN S.F.NO - 349/1 ,349/2, 349/3, 349/4, 349/5, 349/6, 349/7, 353/3, 353/4, 354/1, 354/2, 354/3, 354/4, 354/5, 354/6, 354/7, 354/8, 354/9, 354/10 Part, 354/11 & 359/5 AT KADUVETTIPALAYAM VILLAGE , SULUR TALUK & COIMBATORE DISTRICT.			
Scale 1 : 200			
NOTE : ALL DIMENSIONS AREA IN METRE			
EXISTING APPROVED AREA DETAILS			
FLOOR NAME	FSI AREA SQ.M.	NON -FSI AREA	TOTAL BUILDUP AREA SQ.M.
AREA OF GROUND FLOOR	2880.36	-	2880.36
TOTAL AREA	2880.36	-	2880.36
EXISTING REVISED & PROPOSED AREA DETAILS			
FLOOR NAME	FSI AREA SQ.M.	NON -FSI AREA SQ.M.	TOTAL BUILDUP AREA SQ.M.
AREA OF GROUND FLOOR	6143.91	-	6143.91
TOTAL AREA	6143.91	-	6143.91
JOINERIES		SIZE	
		IN FT.	IN M
RS1	ROLLING SHUTTER	12'0" X 10'0"	3.66X 3.05
D	DOOR	8'0"X 7'0"	2.44 X 2.13
D1	DOOR	6'0"X 7'0"	1.83 X 2.13
W	WINDOW	6'0" X 5'0"	1.83 X 1.52
HEIGHT OF THE BUILDING		- 6.36 M	
Machinery Details:			
	Description	Nos	Total Power In HP
1	Blow Room Preparatory	1 No.	80.00
2	Carding LC	4 No.	106.00
3	Draw Frame LDB3	2 No.	50.00
4	Draw Frame LDF3	2 No.	28.00
5	Plant Room Vortex	1 No.	115.00
6	Vortex 96 Drums	2 No.	183.00
7	Compressor	1 No.	222.00
	Total		784.00
APPLICANT			
STRUCTURAL ENGINEER			
ARCHITECT / ENGINEER			

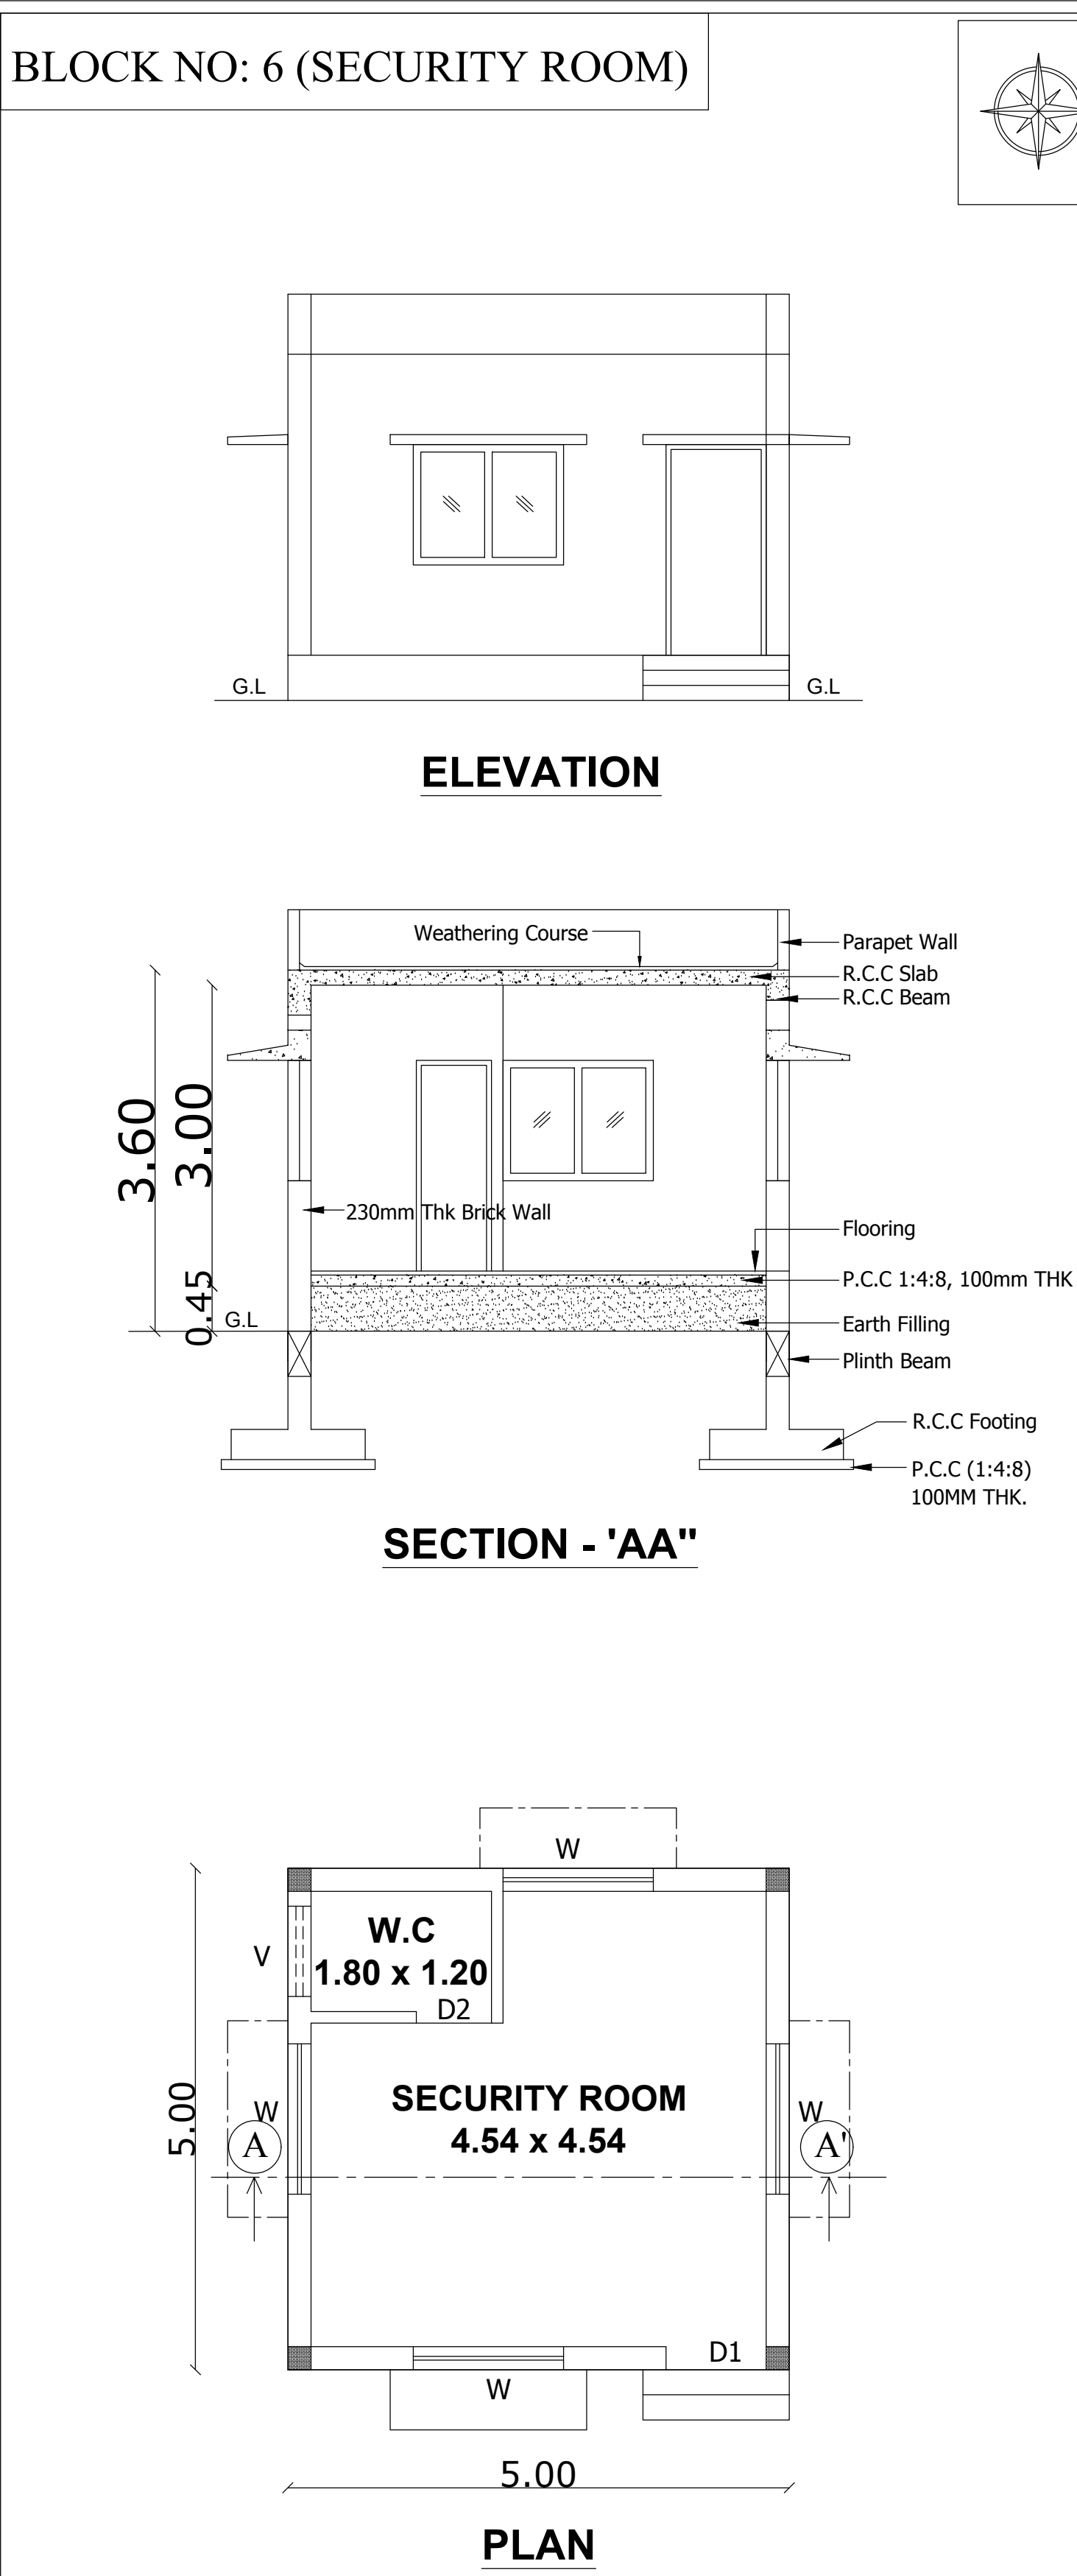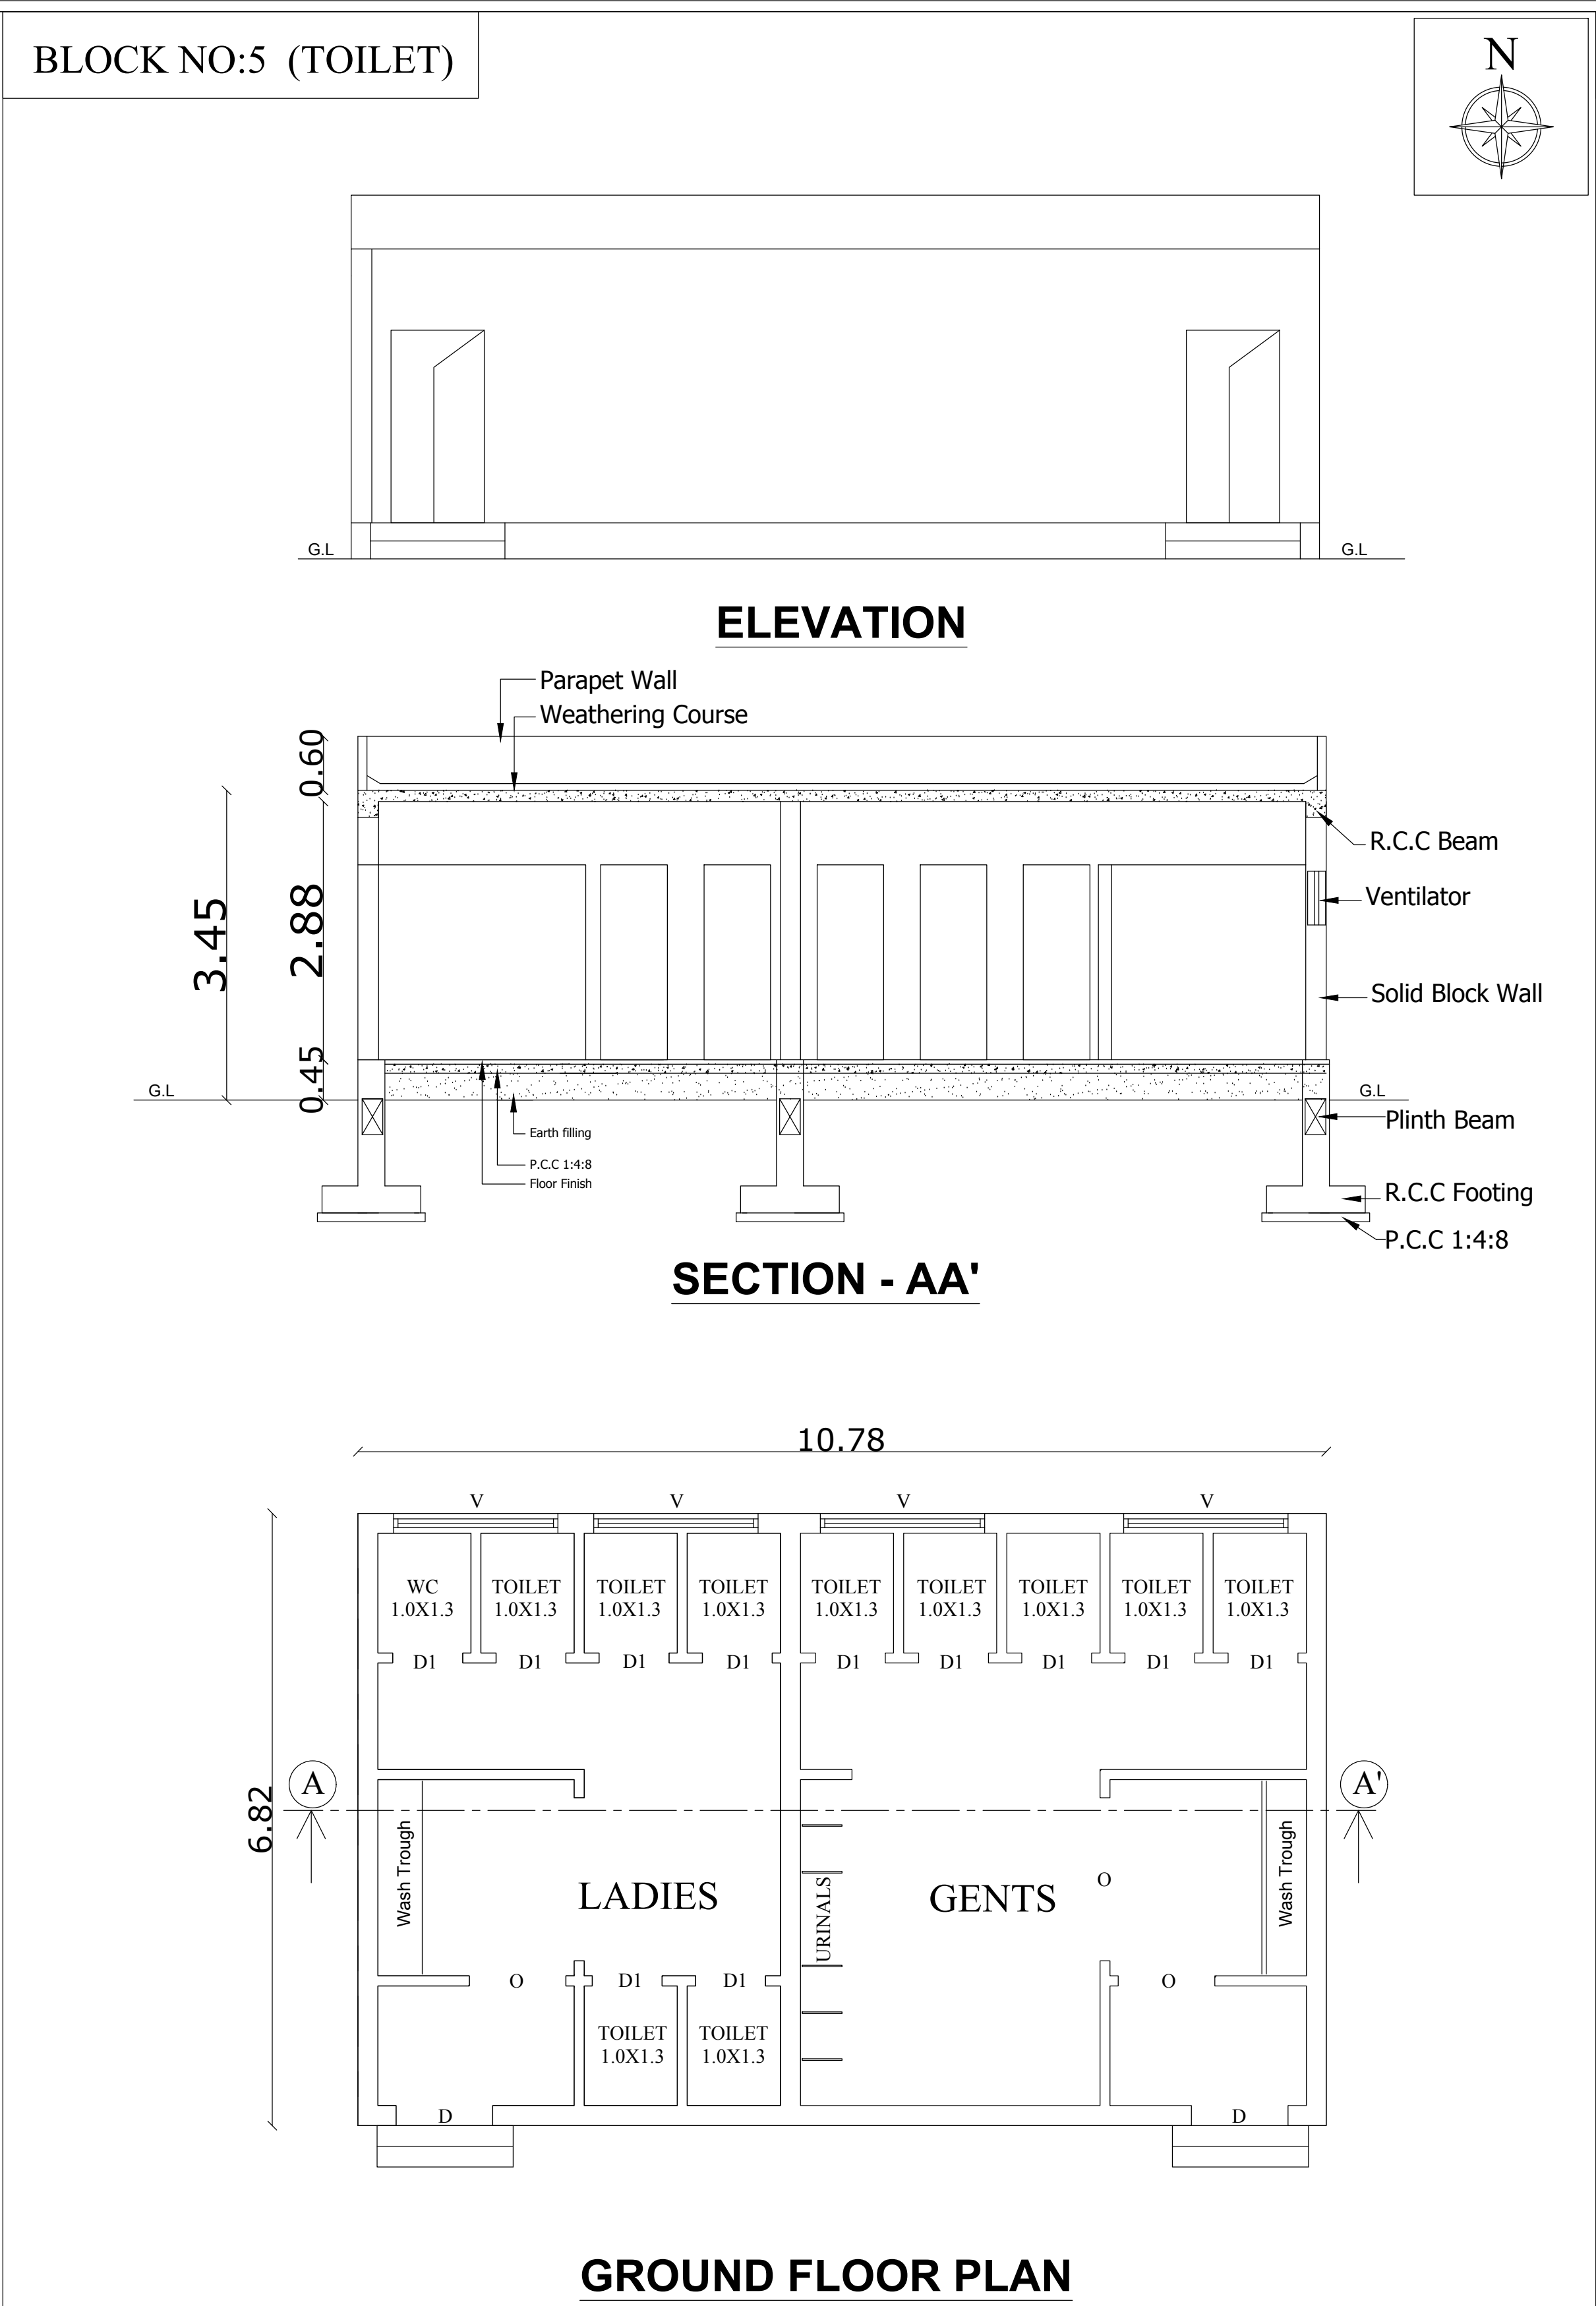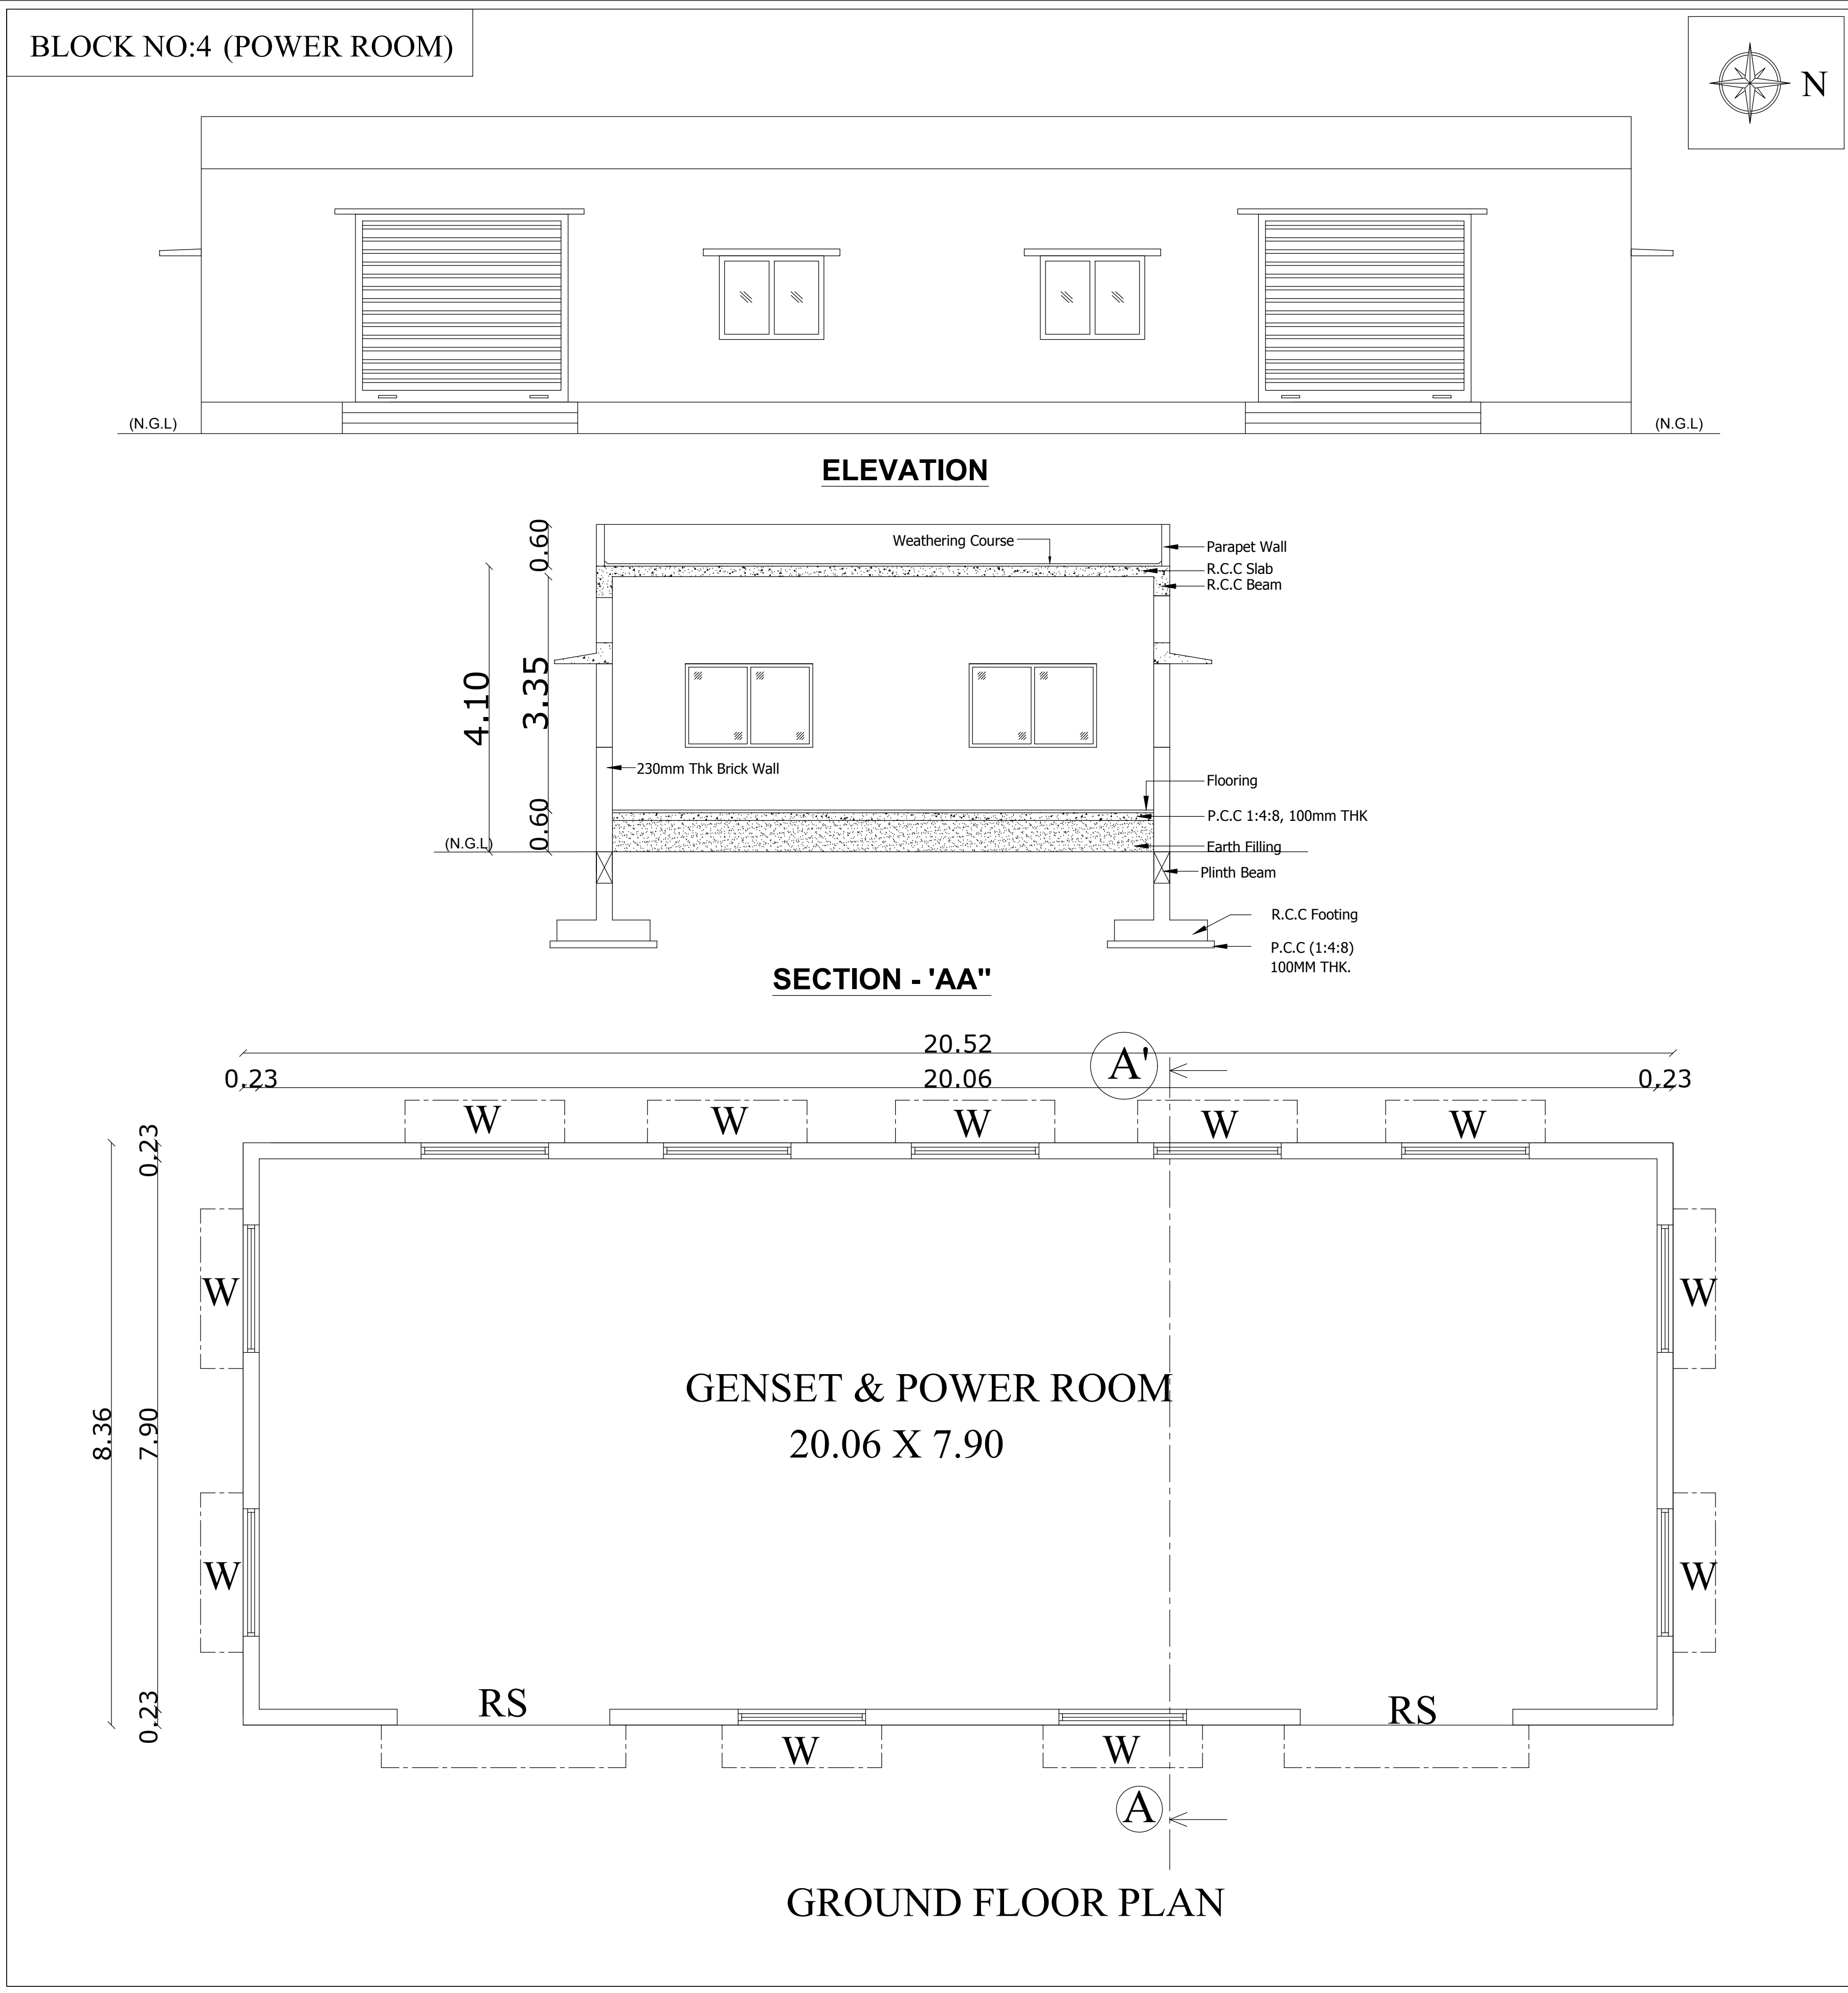


BLOCK - 4,5,6		SHEET NO - 5/7	
PLAN SHOWING THE EXISTING REVISED & ADDITIONAL PROPOSED COTTON SPINNING AND WEAVING INDUSTRIAL BUILDING GROUND FLOOR IN S.F.NO - 349/1, 349/2, 349/3, 349/4, 349/5, 349/6, 349/7, 353/3, 353/4, 354/1, 354/2, 354/3, 354/4, 354/5, 354/6, 354/7, 354/8, 354/9, 354/10 Part,354/11 & 359/5 AT KADUVETTIPALAYAM VILLAGE , SULUR TALUK & COIMBATORE DISTRICT.			
Scale 1 : 100			
NOTE : ALL DIMENSIONS AREA IN METRE			
Existing Approved Area Details:			
FLOOR NAME	FSI AREA SQ.M.	NON-FSI AREA SQ.M.	TOTAL BUILDUP AREA SQ.M.
BLOCK-4	165.59	-	165.59
BLOCK-5	25.00	-	25.00
BLOCK-6	65.24	-	65.24
BLOCK-7	65.24	-	65.24
TOTAL	321.07	-	321.07
Existing Revised Area Details:			
FLOOR NAME	FSI AREA SQ.M.	NON-FSI AREA SQ.M.	TOTAL BUILDUP AREA SQ.M.
BLOCK-4	171.56	-	171.56
BLOCK-5	73.52	-	73.52
BLOCK-6	25.00	-	25.00
TOTAL	270.08	-	270.08
JOINERIES		SIZE	
		IN FT.	IN M
RS1	ROLLING SHUTTER	10'0" X 8'0"	3.05X 2.44
D	DOOR	3'6"X 7'0"	1.08 X 2.13
D1	DOOR	3'0"X 7'0"	0.91 X 2.13
W	WINDOW	6'0" X 5'0"	1.83 X 1.52
V	VENTILATOR	3'3" X 2'6"	1.00 X 0.76
HEIGHT OF THE BUILDING		IN M	
BLOCK -4 (POWER ROOM)		4.10	
BLOCK -5 (TOILET)		3.45	
BLOCK -6 (SECURITY ROOM)		3.60	
APPLICANT			
STRUCTURAL ENGINEER			
ARCHITECT / ENGINEER			

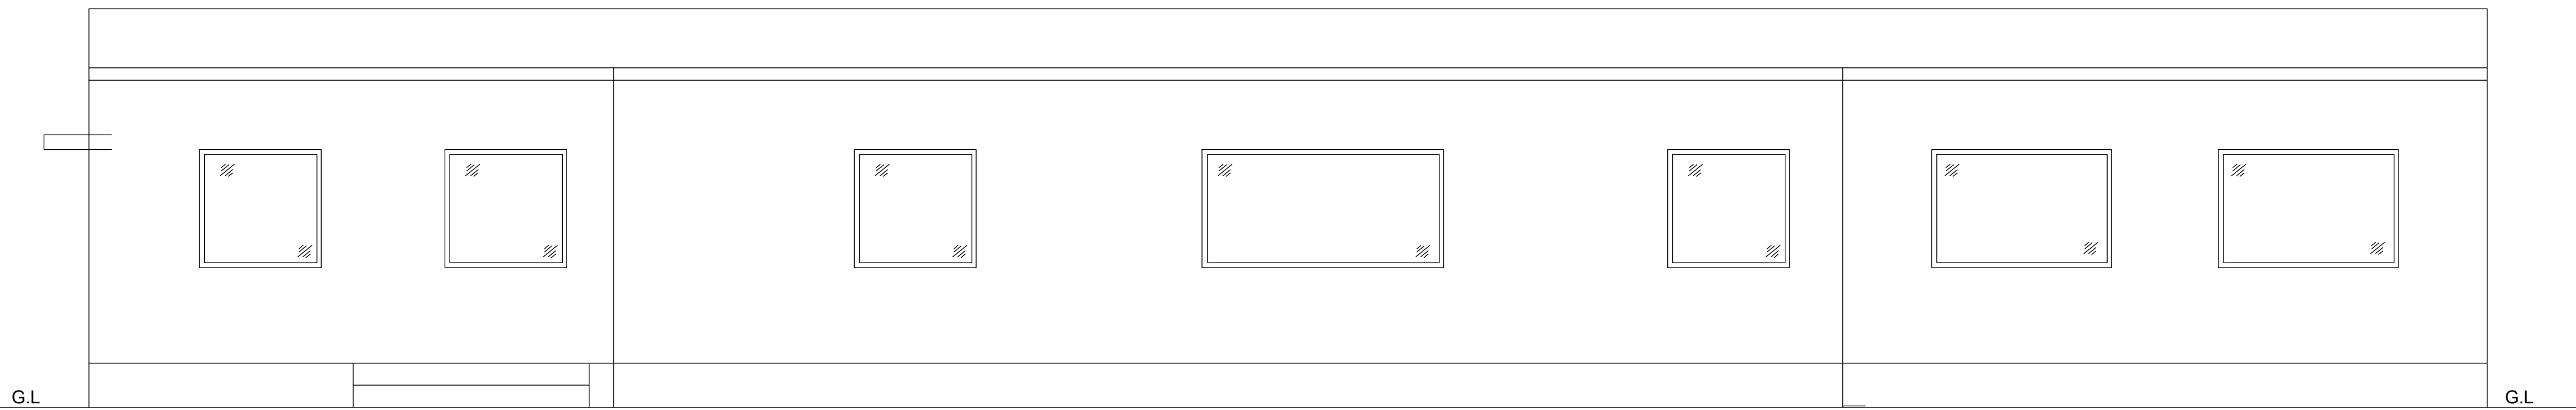

ELEVATION

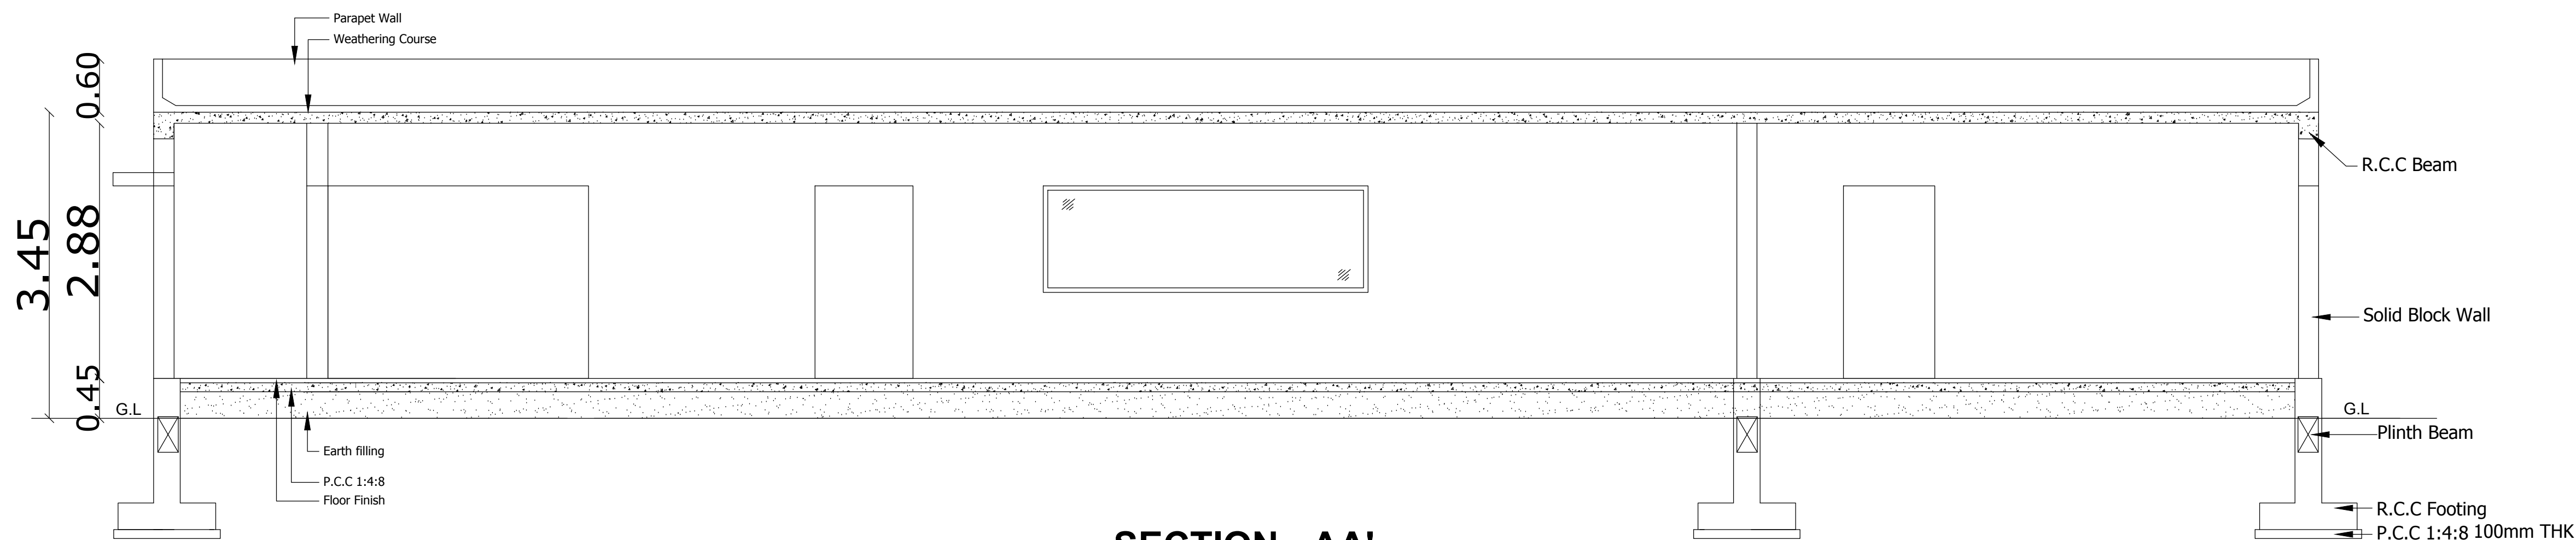

SECTION - AA'

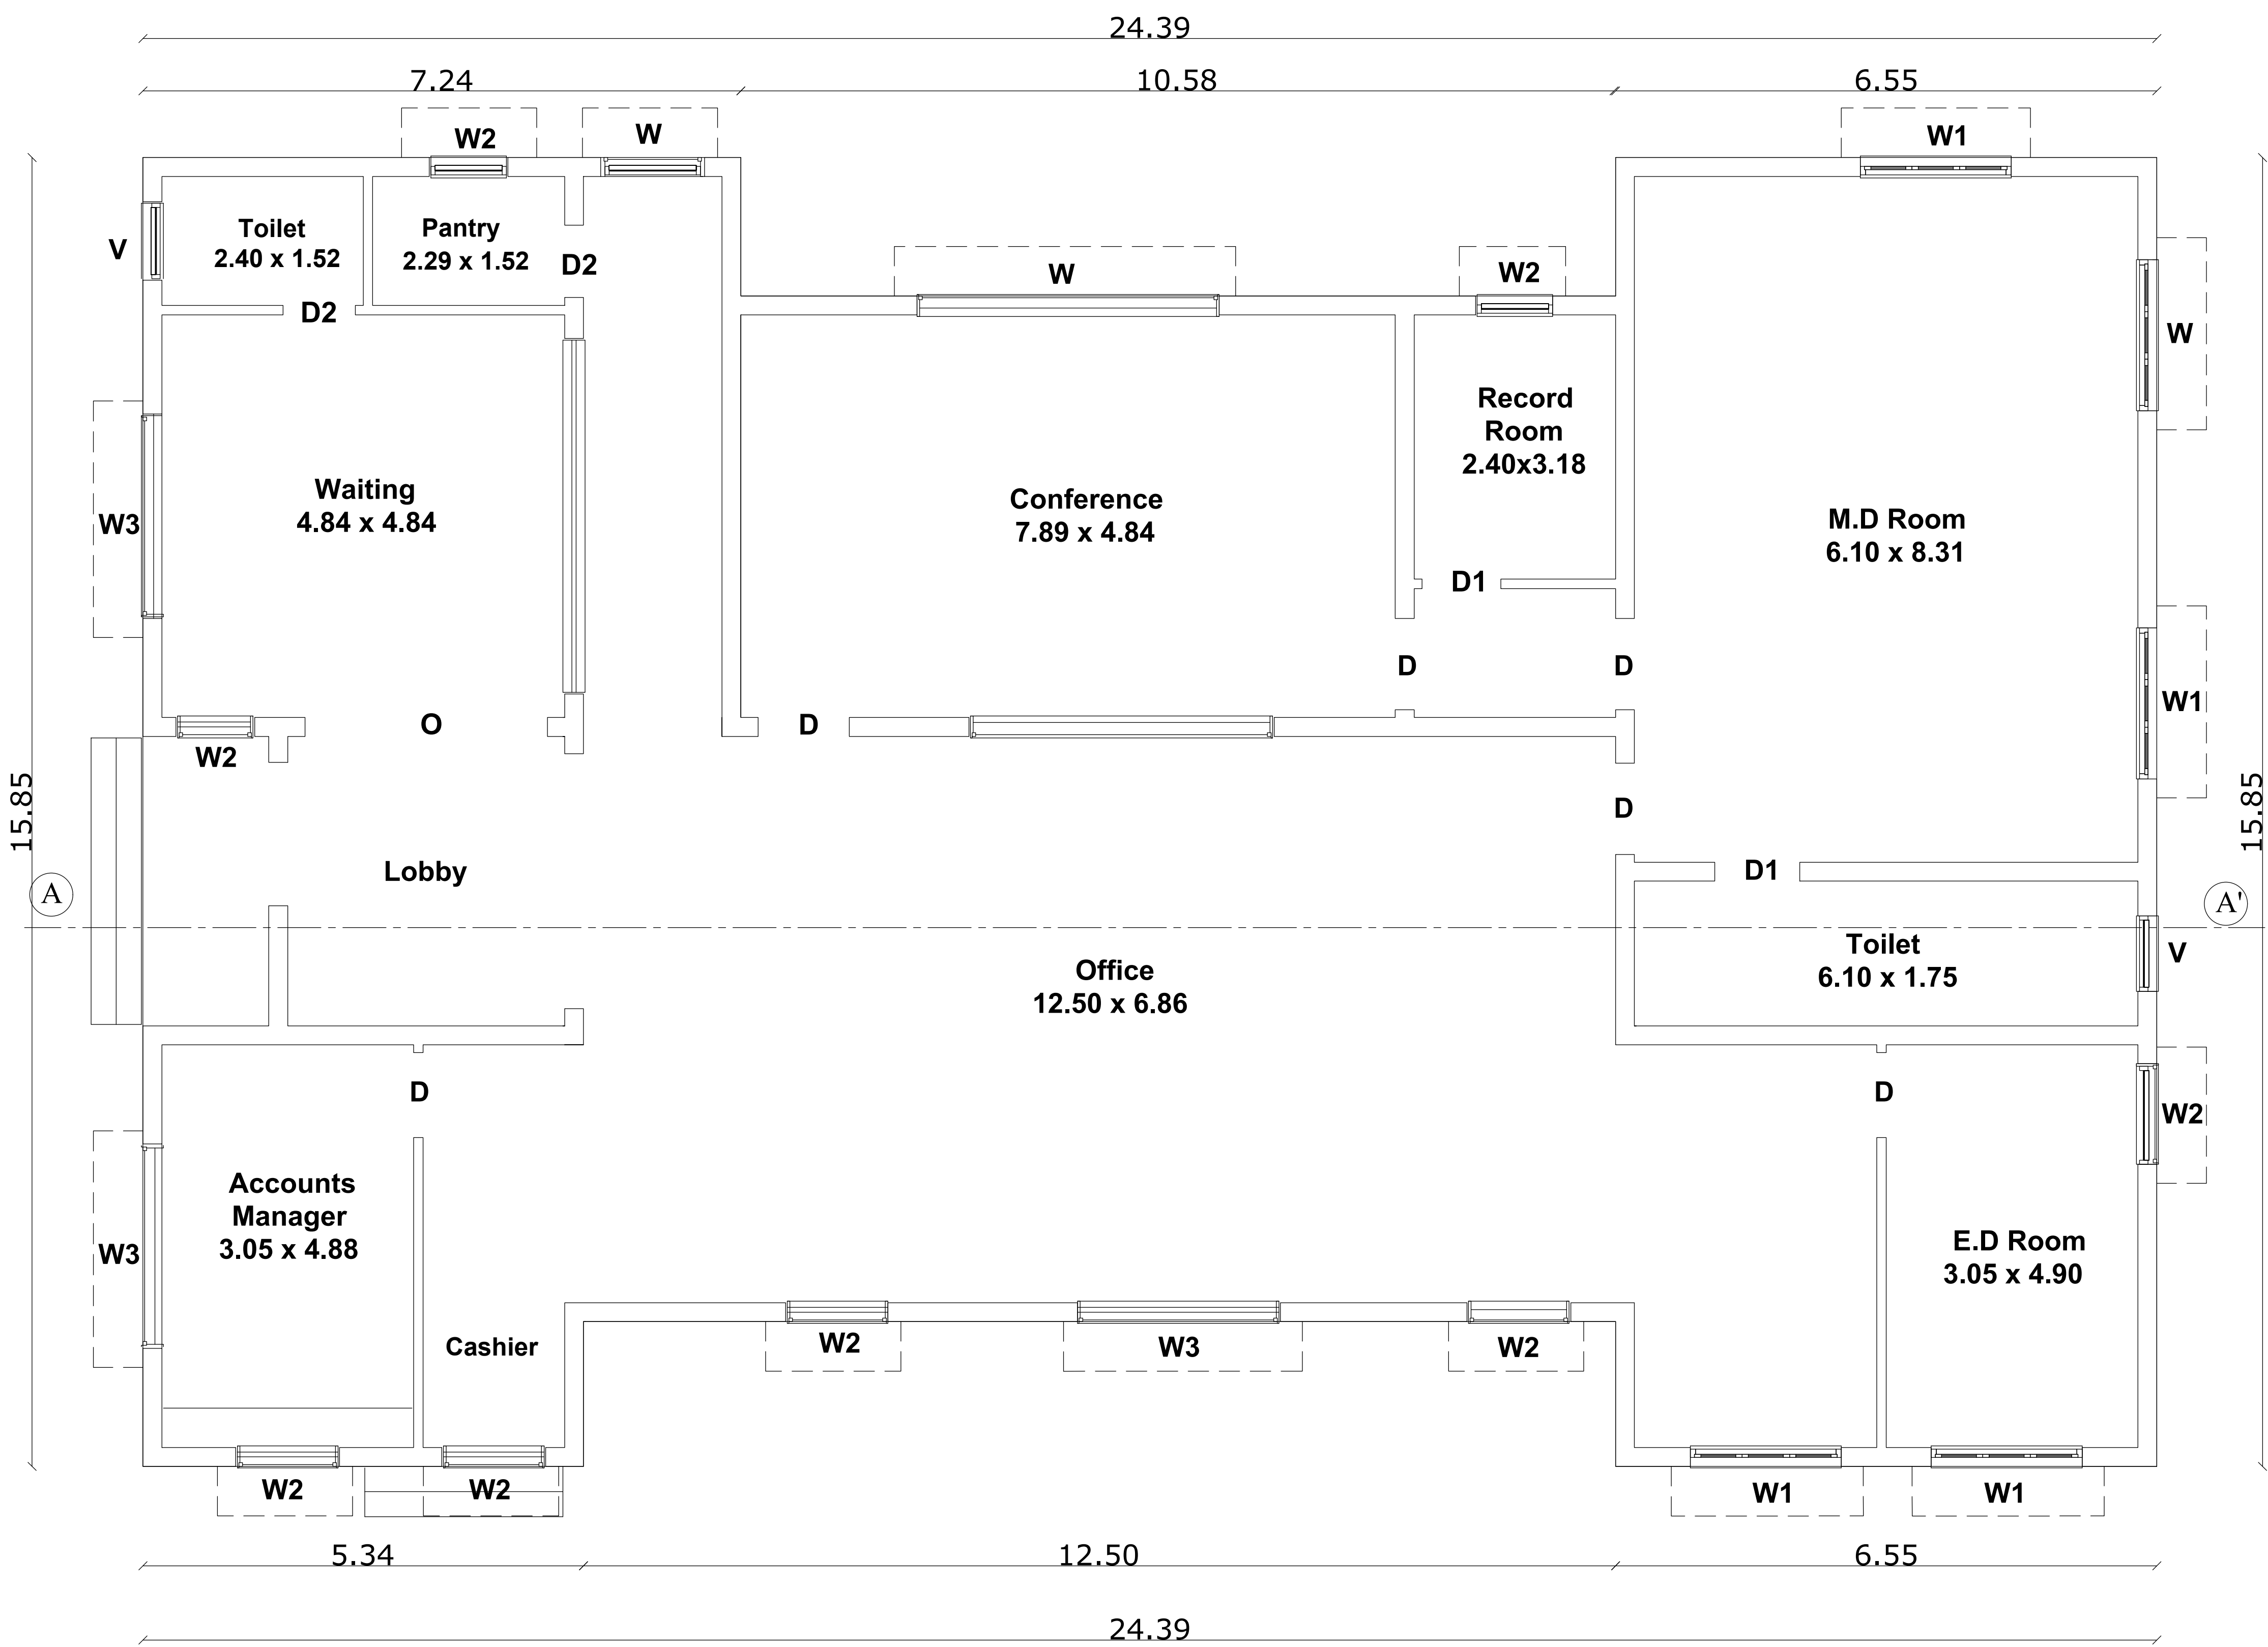

GROUND FLOOR PLAN

BLOCK - 7 (OFFICE) SHEET NO - 6/7
PLAN SHOWING THE EXISTING REVISED & ADDITIONAL
PROPOSED COTTON SPINNING AND WEAVING
INDUSTRIAL BUILDING GROUND FLOOR IN S.F.NO - 349/1
,349/2, 349/3, 349/4, 349/5, 349/6, 349/7, 353/3, 353/4, 354/1,
354/2, 354/3, 354/4, 354/5, 354/6, 354/7, 354/8, 354/9, 354/10
Part, 354/11 & 359/5 AT KADUVETTIPALAYAM VILLAGE ,
SULUR TALUK & COIMBATORE DISTRICT.

Scale 1 : 100	
NOTE : ALL DIMENSIONS AREA IN METRE	

PROPOSED AREA DETAILS			
FLOOR NAME	FSI AREA SQ.M.	NON -FSI AREA SQ.M.	TOTAL BUILD UP AREA SQ.M.
AREA OF GROUND FLOOR	346.98	-	346.98
TOTAL	346.98	-	346.98

JOINERIES		SIZE	
		IN FT.	IN M
O	OPEN	10'0" X 7'0"	3.05X2.13
D	DOOR	3'3" X 7'0"	1.00X2.13
D1	DOOR	3'0" X 7'0"	0.91 X 2.13
D2	DOOR	2'6" X 7'0"	0.76X 2.13
W	WINDOW	12'0" X 5'0"	3.65 X 1.52
W1	WINDOW	6'0" X 5'0"	1.83 X 1.52
W2	WINDOW	4'0" X 5'0"	2.44 X 1.52
W3	WINDOW	8'0" X 4'0"	2.44 X 1.22
V	VENTILATOR	3'0" X 2'0"	0.91 X 0.61

HEIGHT OF THE BUILDING - 3.45 M


APPLICANT

STRUCTURAL ENGINEER


ARCHITECT / ENGINEER




ELEVATION

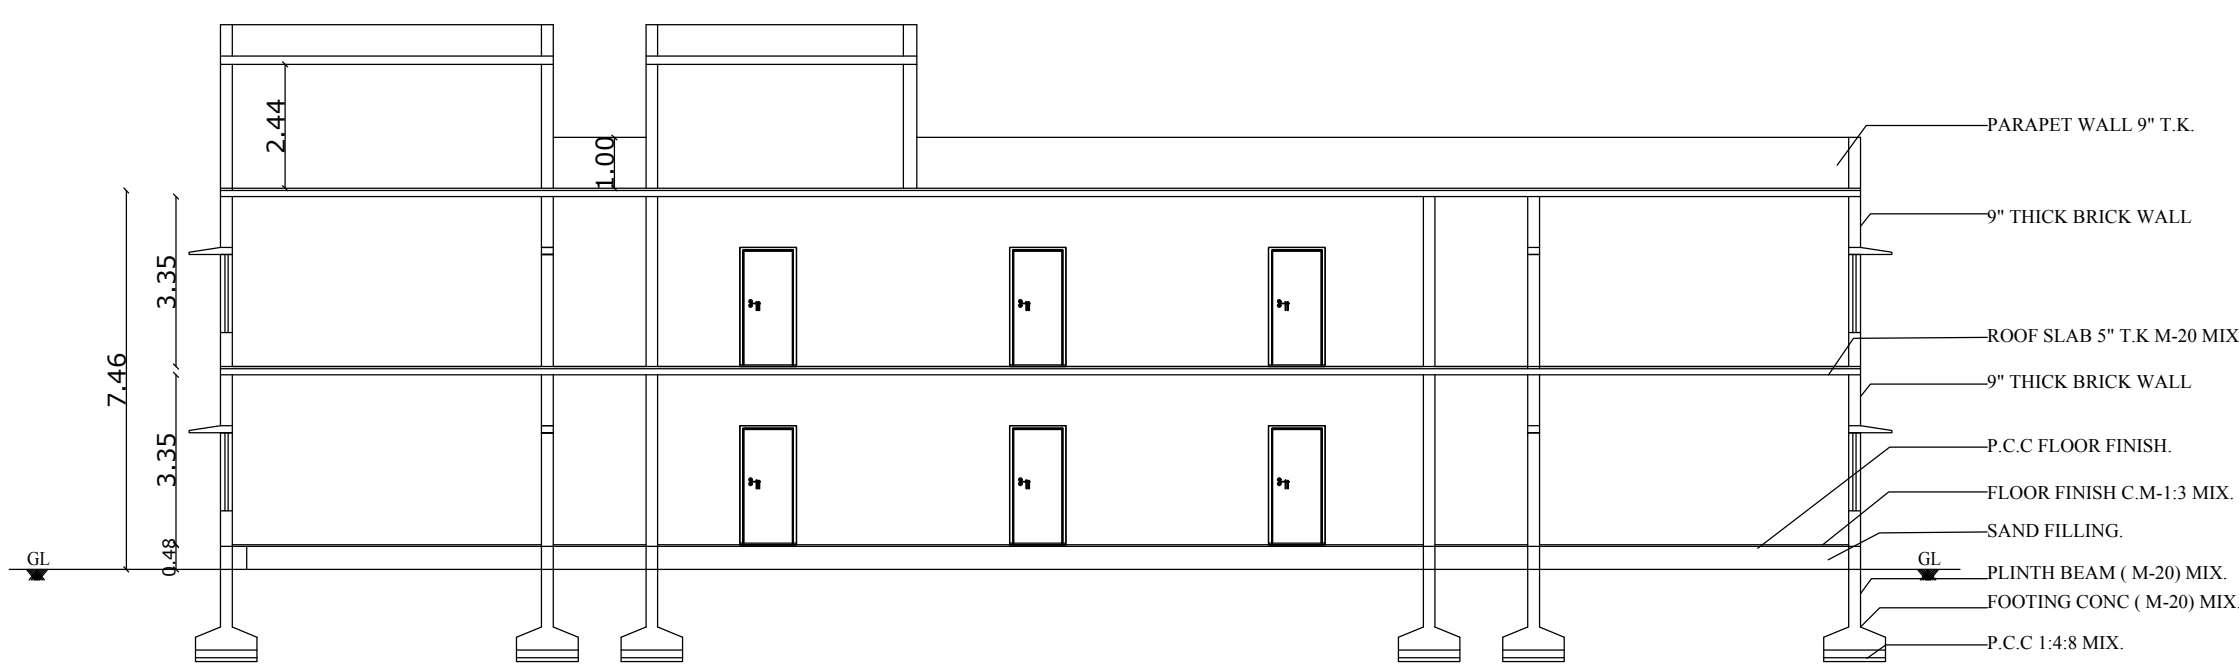


SECTION on 'A A' '

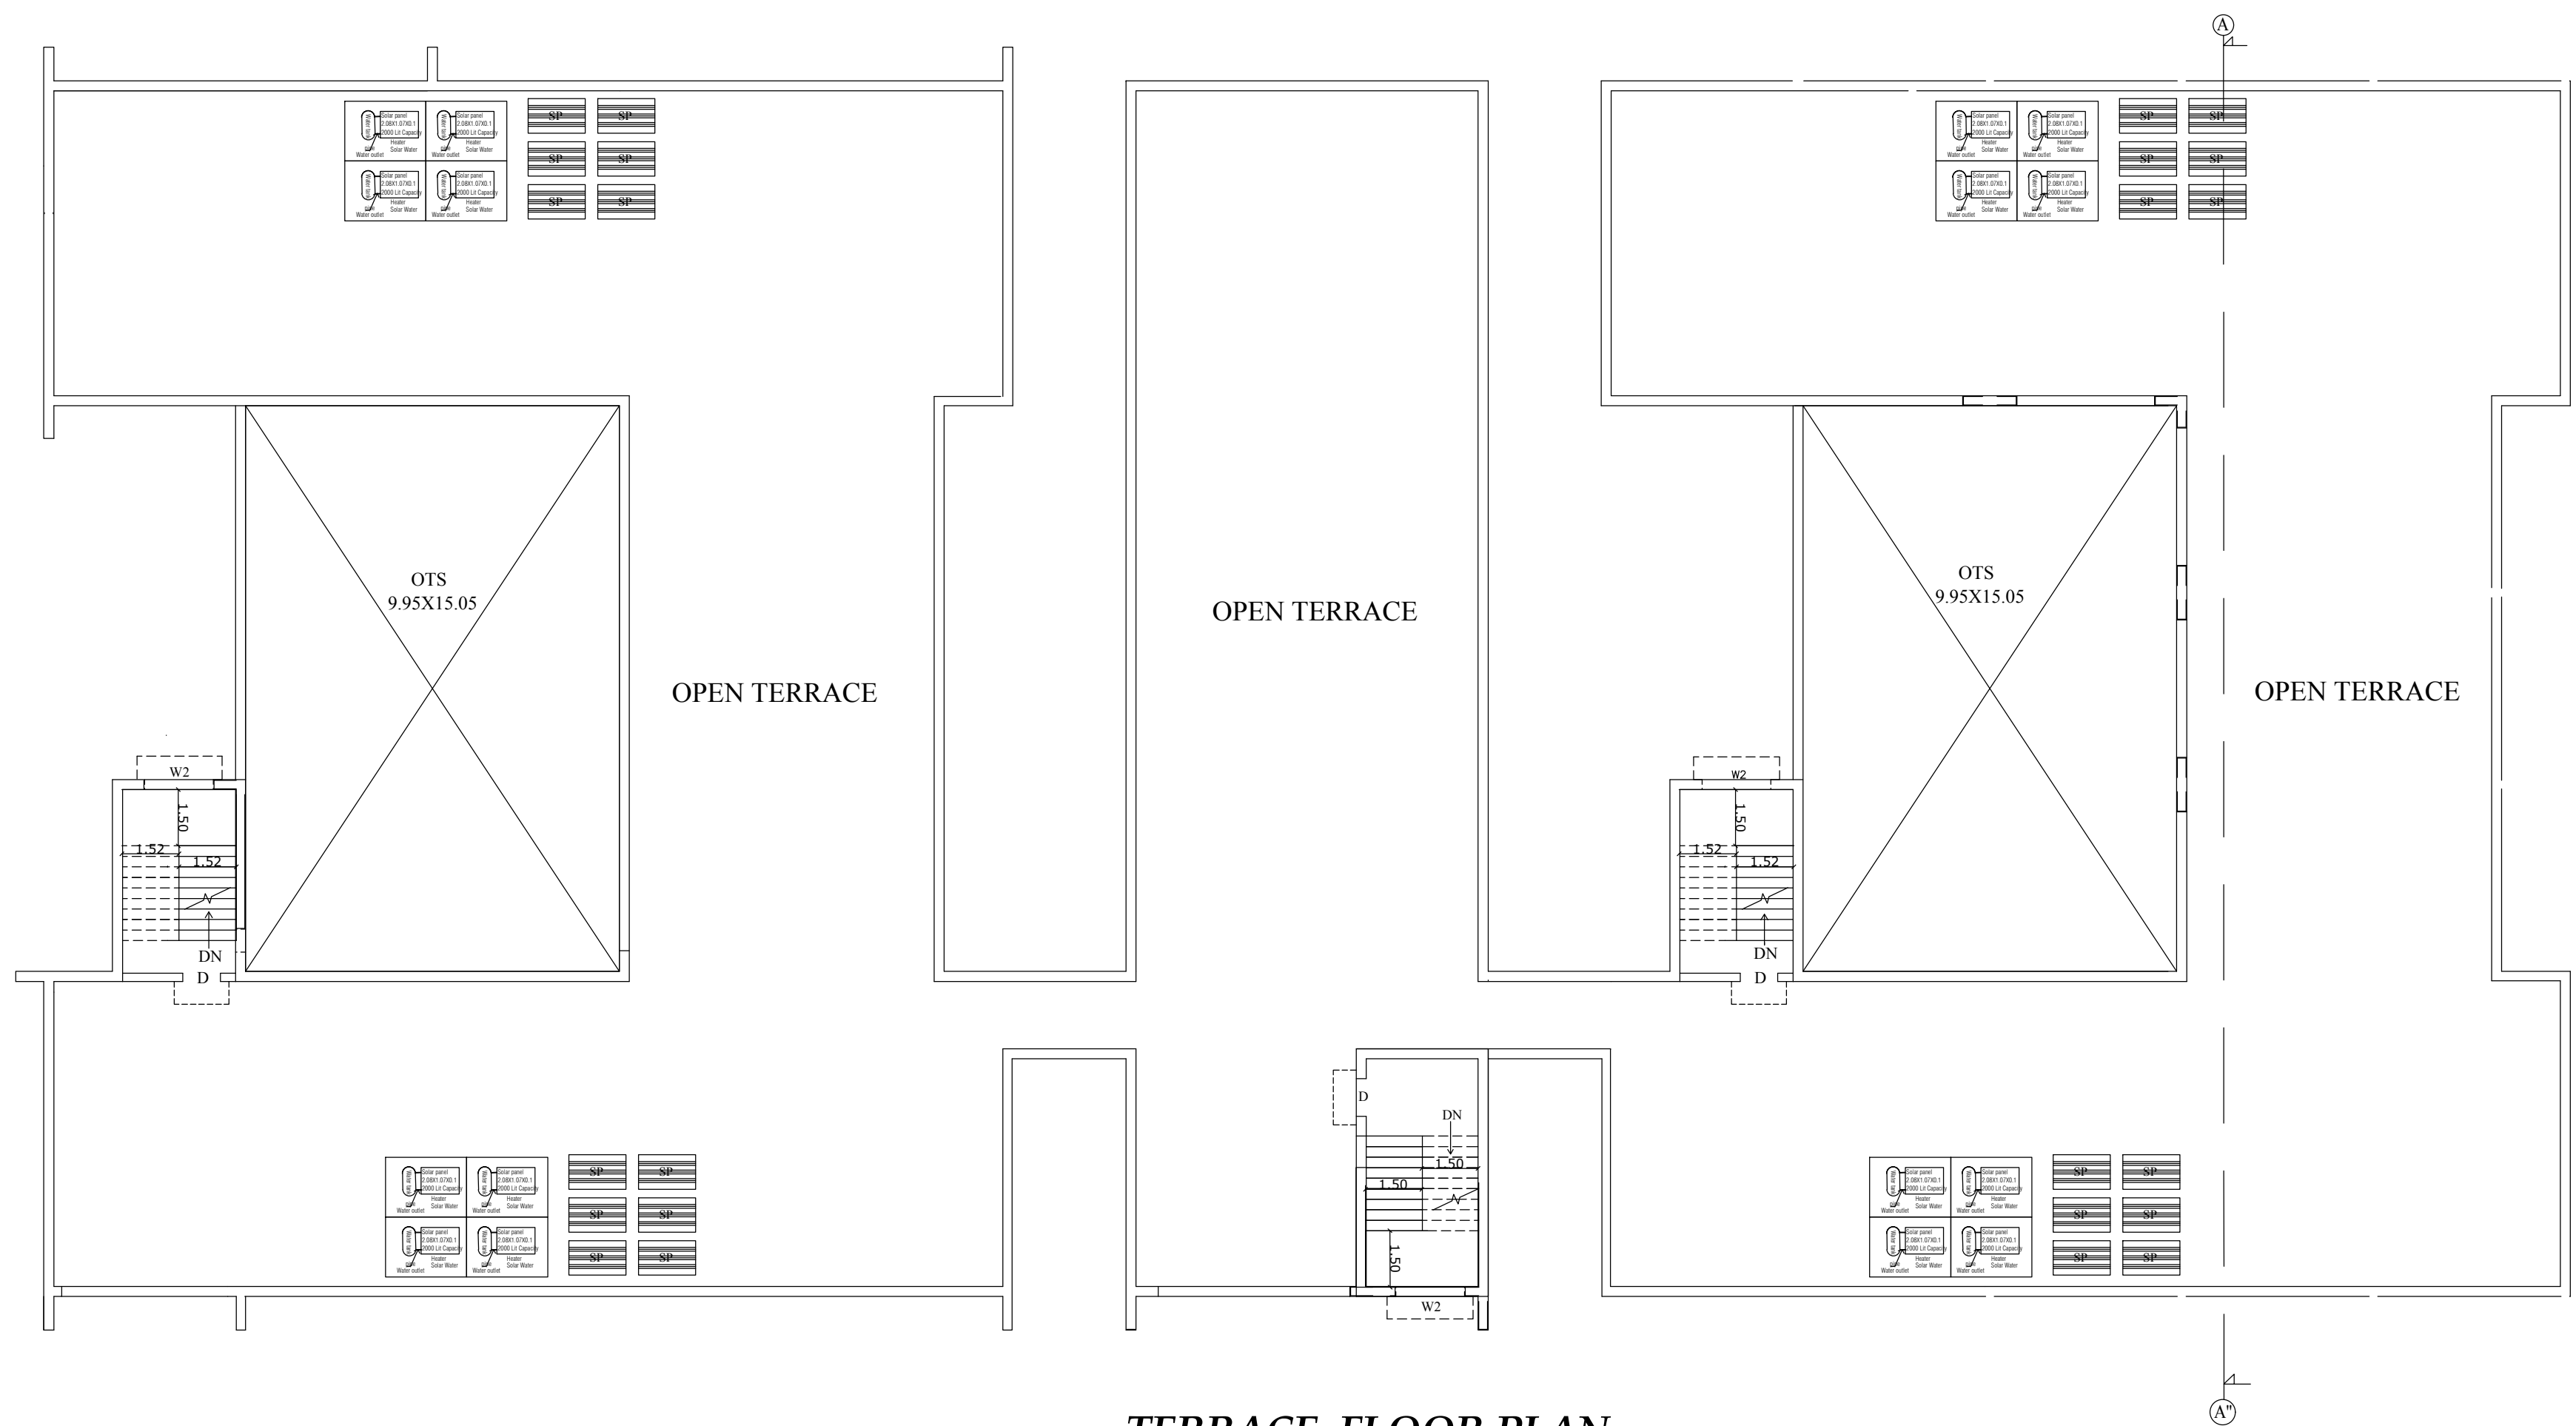

TERRACE FLOOR PLAN

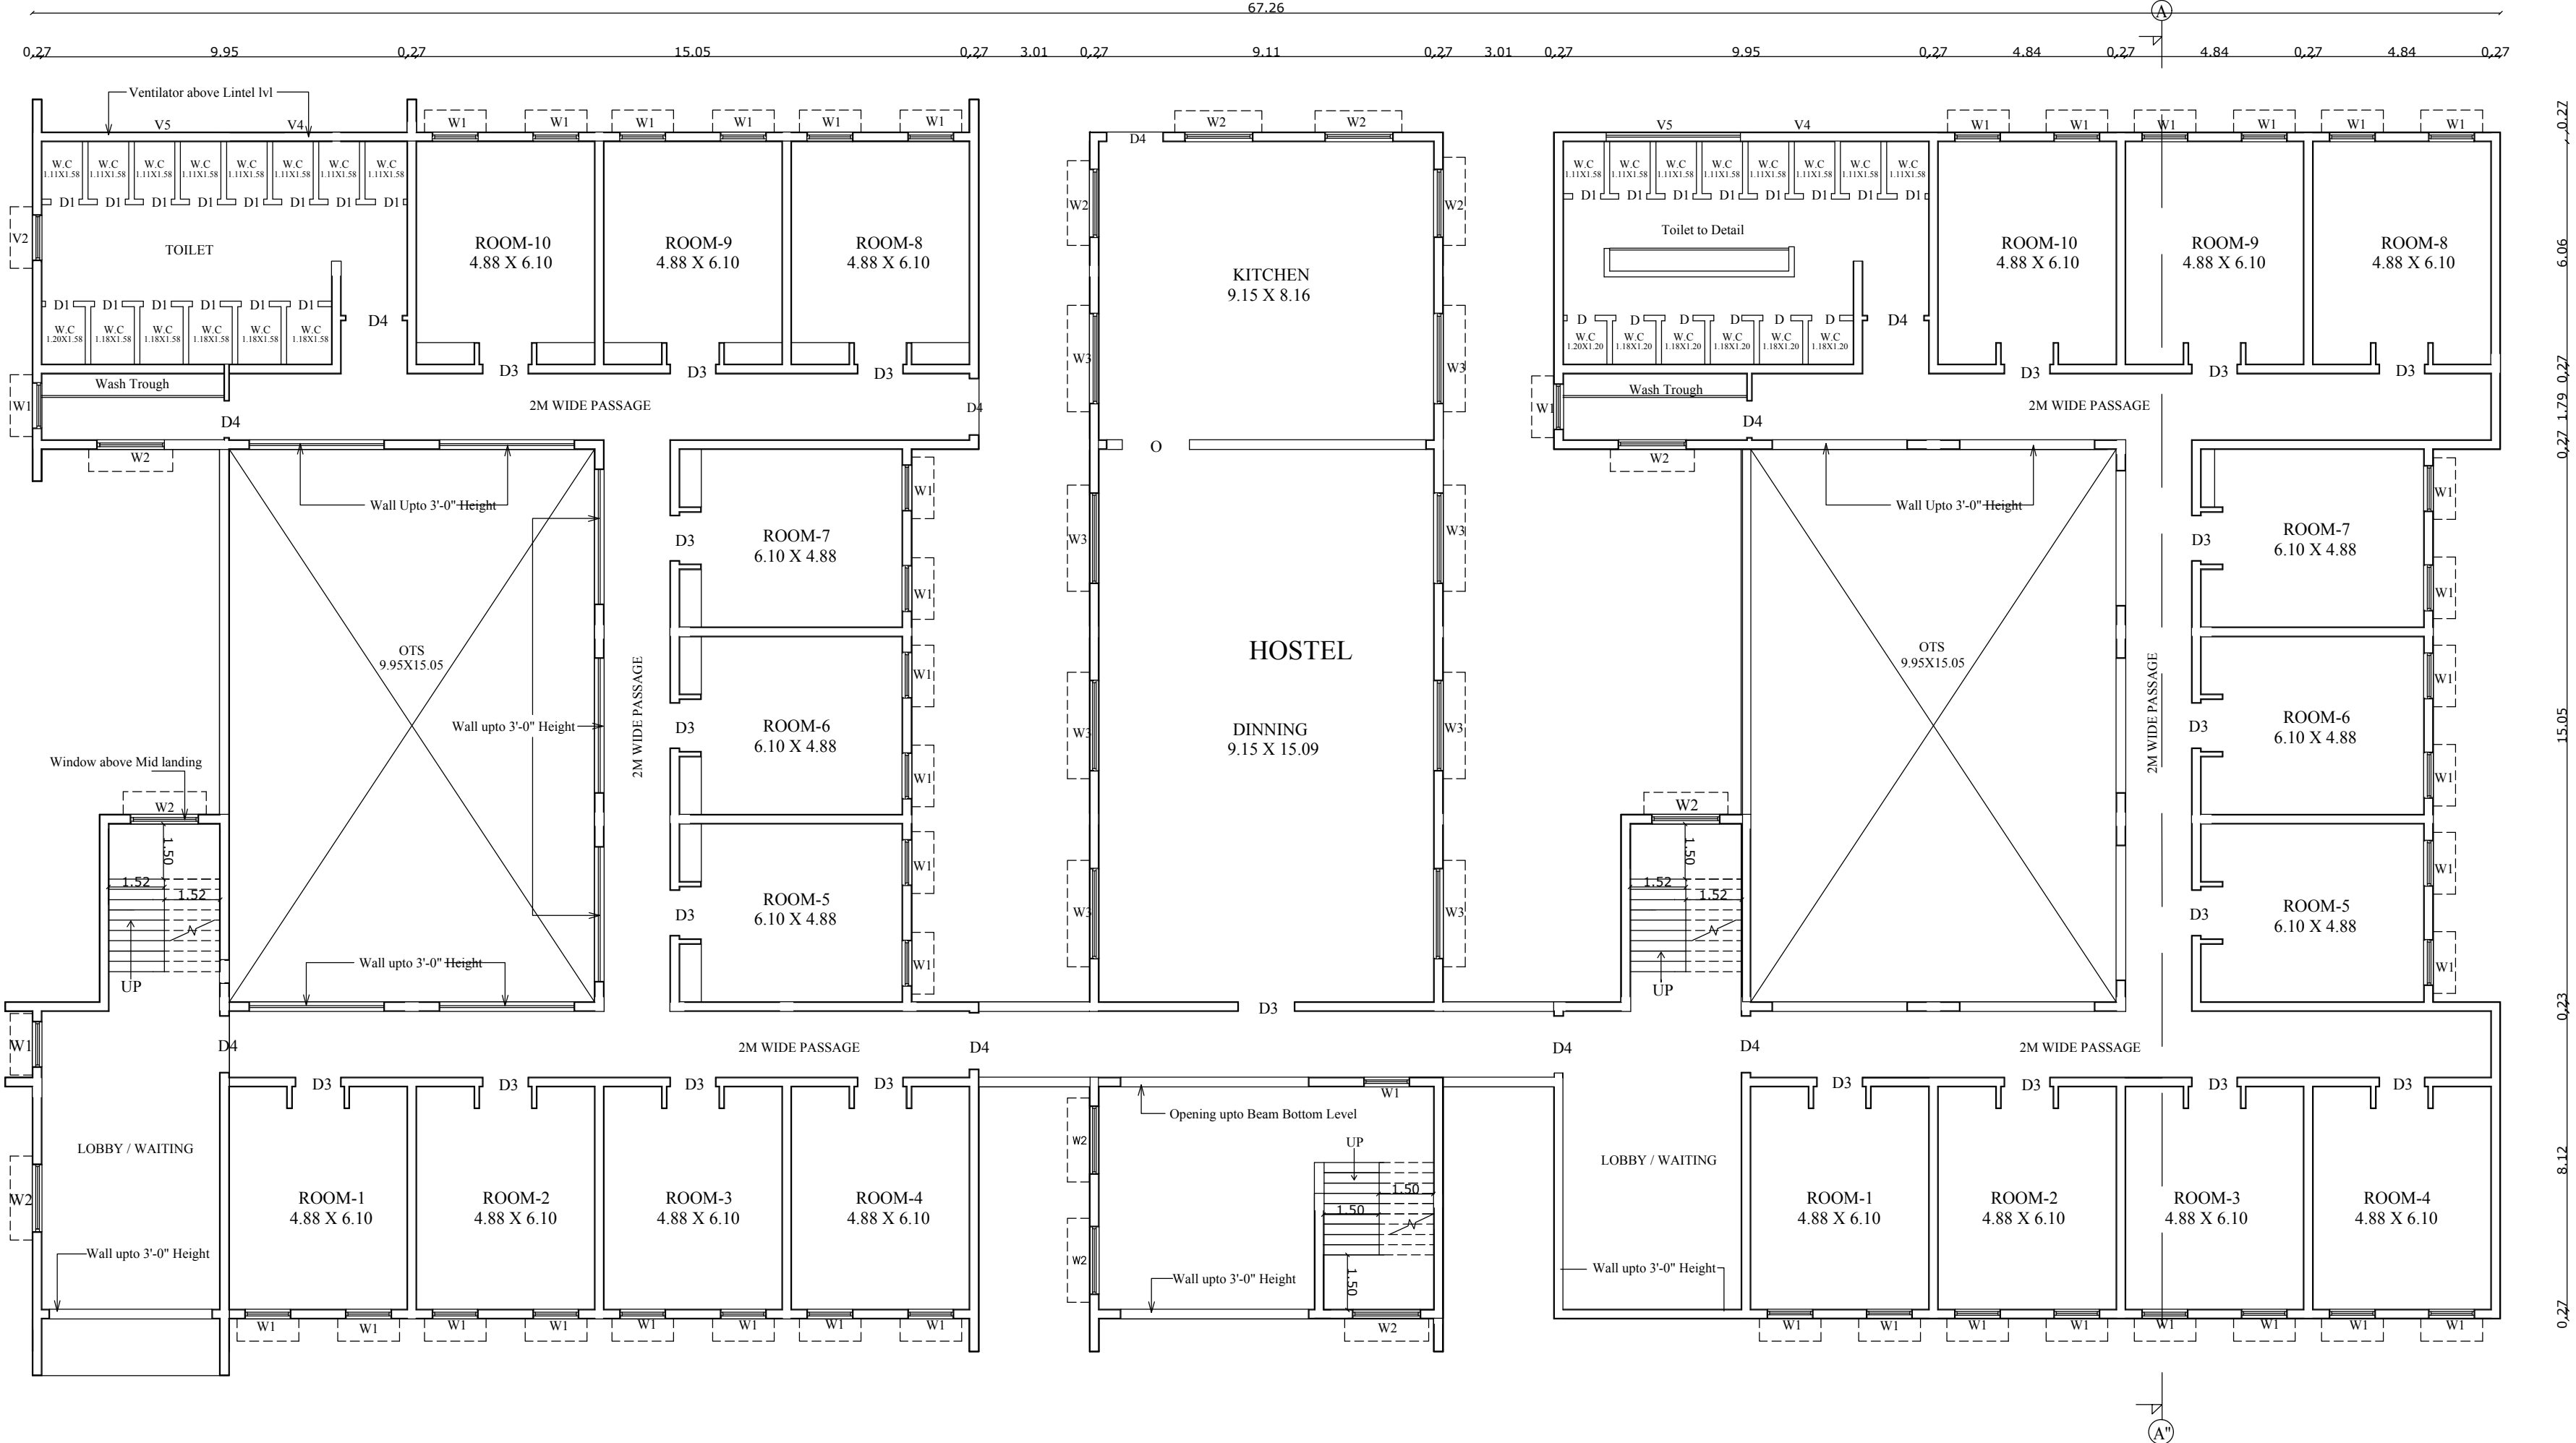

FIRST FLOOR PLAN

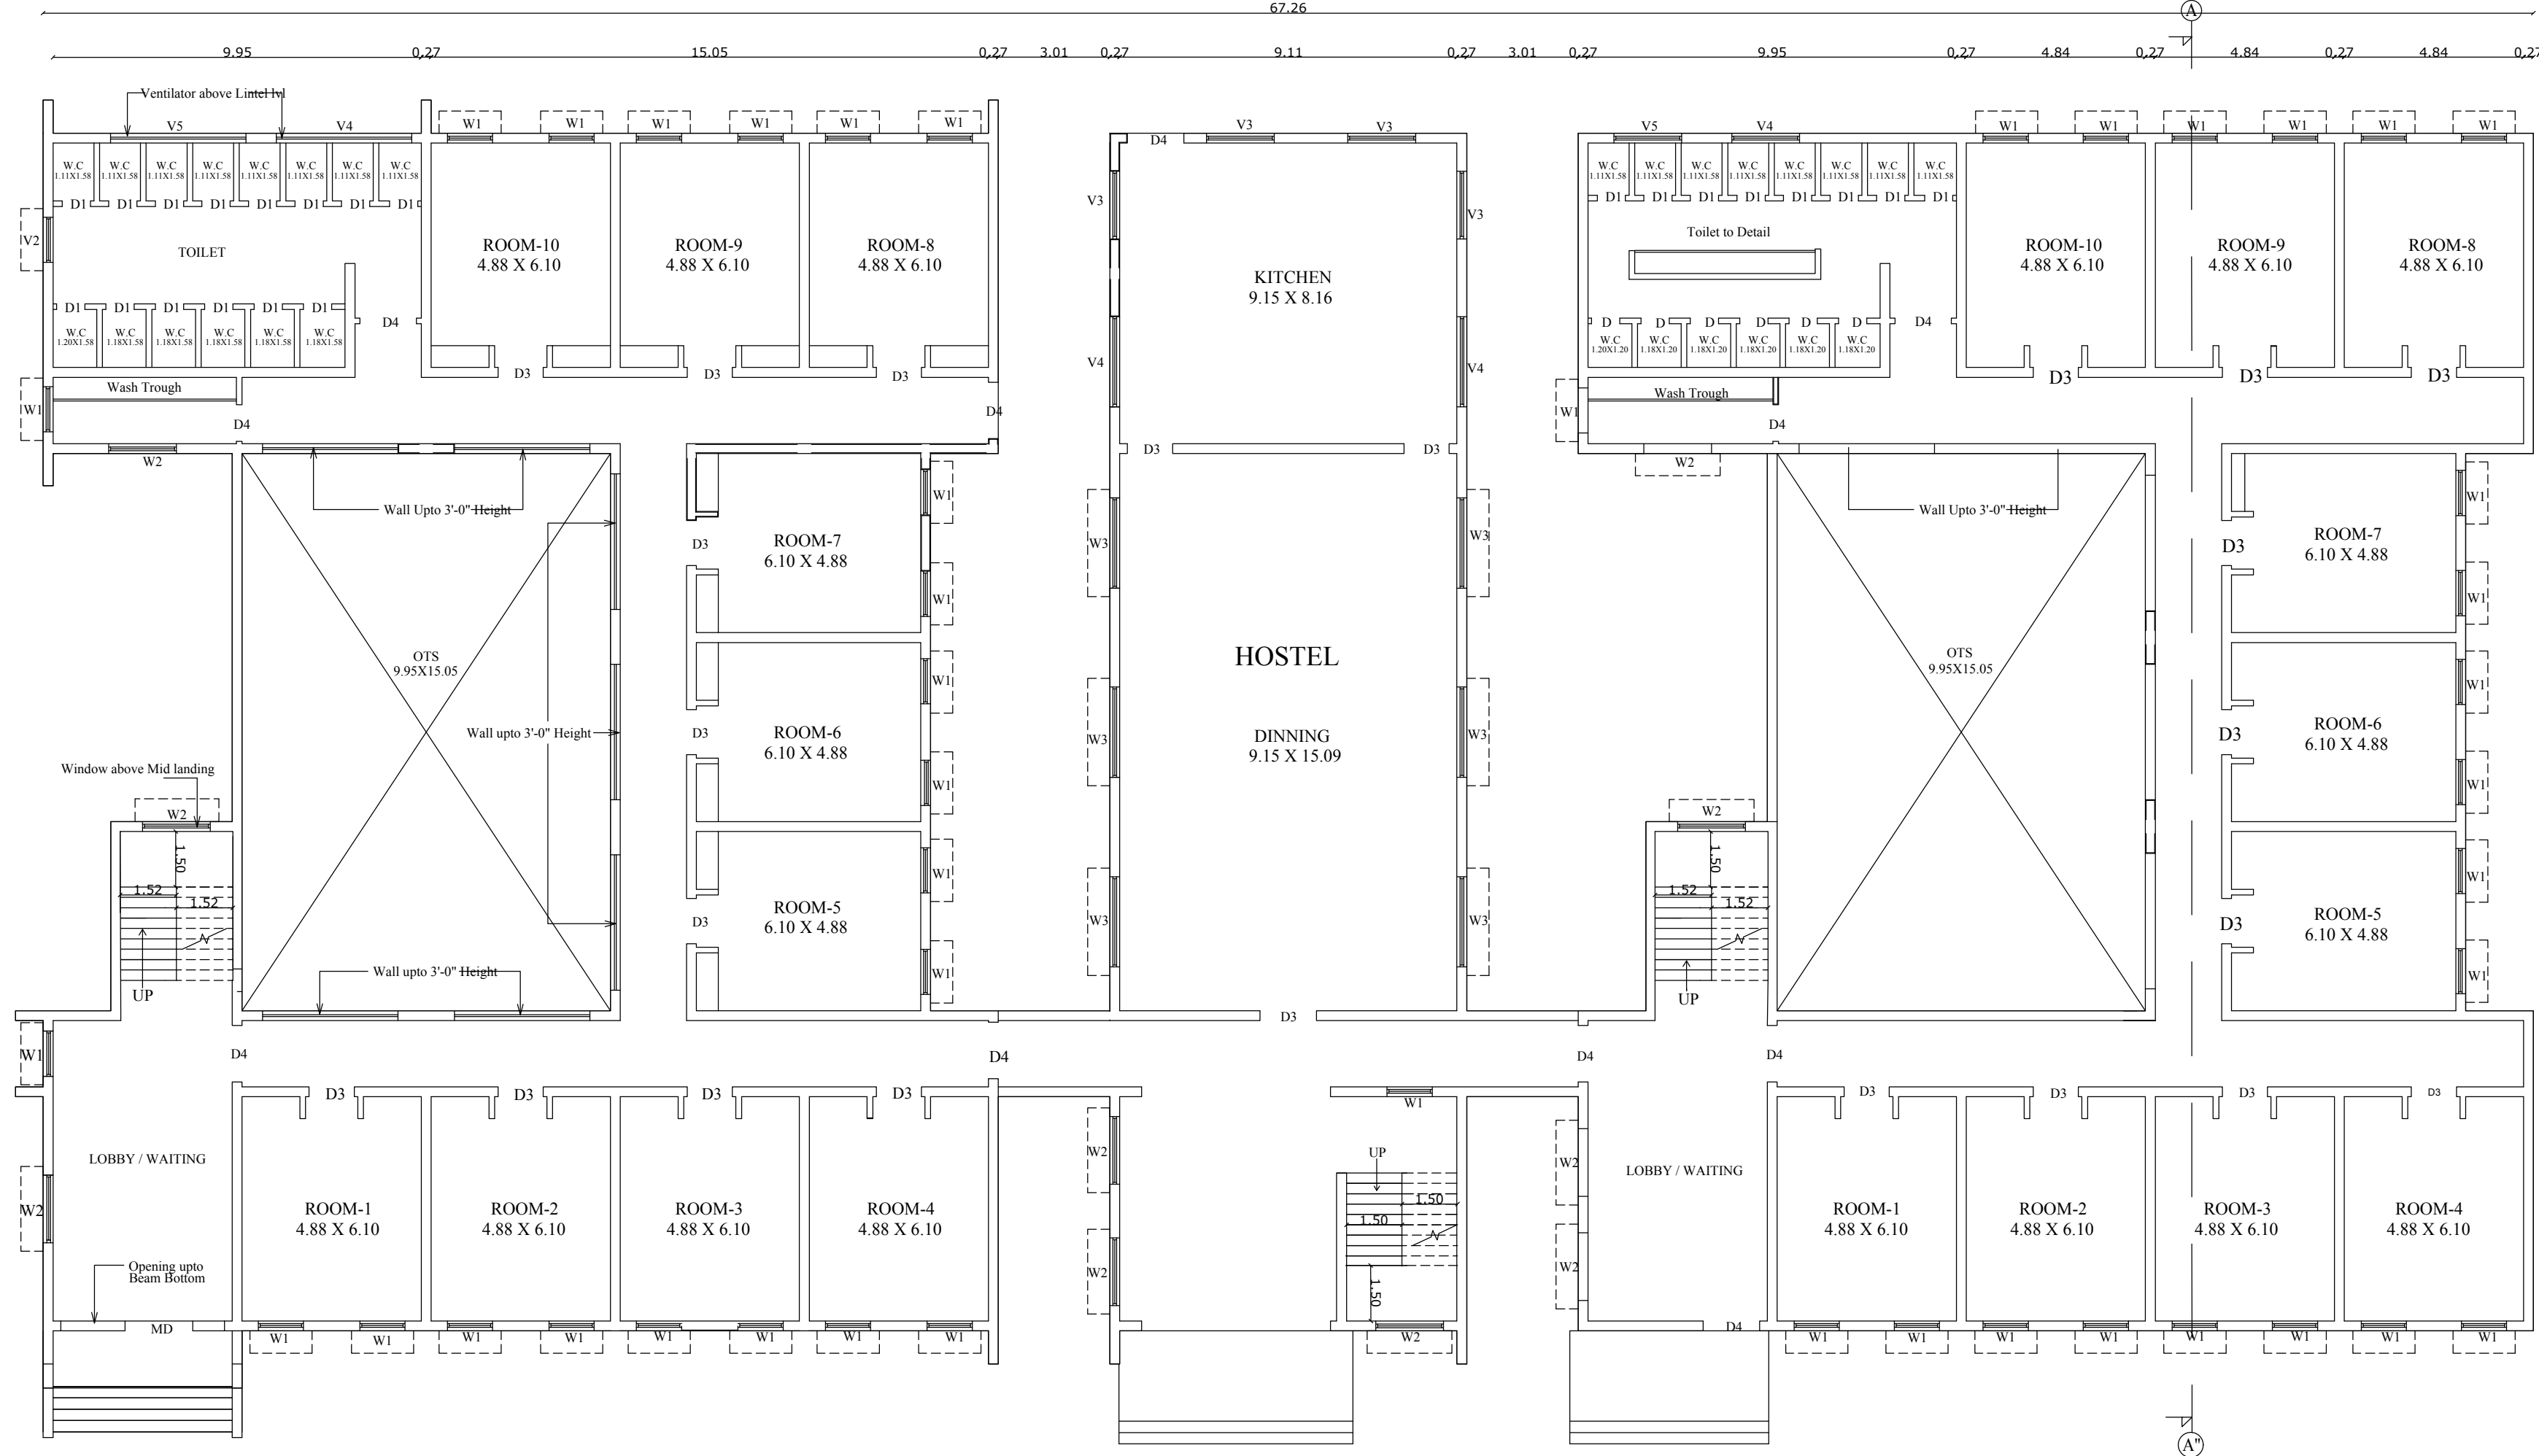

GROUND FLOOR PLAN

BLOCK - 8 (HOSTEL)

SHEET NO - 7/7

PLAN SHOWING THE EXISTING REVISED & ADDITIONAL
PROPOSED COTTON SPINNING AND WEAVING
INDUSTRIAL BUILDING GROUND & FIRST FLOOR IN S.F.NO
- 349/1, 349/2, 349/3, 349/4, 349/5, 349/6, 349/7, 353/3, 353/4,
354/1, 354/2, 354/3, 354/4, 354/5, 354/6, 354/7, 354/8, 354/9,
354/10 Part, 354/11 & 359/5 AT KADUVETIPALAYAM
VILLAGE , SULUR TALUK & COIMBATORE DISTRICT.

Scale 1 : 200

NOTE : ALL DIMENSIONS AREA IN METRE



PROPOSED AREA DETAILS			
FLOOR NAME	FSI AREA SQ.M.	NON-FSI AREA SQ.M.	TOTAL BUILD UP AREA SQ.M.
AREA OF GROUND FLOOR	1531.01	299.46	1830.47
AREA OF FIRST FLOOR	1531.01	299.46	1830.47
AREA OF TERRACE FLOOR	-	61.13	61.13
TOTAL	3062.02	660.05	3722.07













JOINERIES		SIZE	
		IN FT.	IN M
O	OPEN	14'6" X 9'6"	4.42 X 2.79
D	DOOR	2'6" X 7'0"	0.76X 2.13
D3	DOOR	4'0" X 7'0"	1.22 X 2.13
D4	DOOR	3'3" X 7'0"	0.90X 2.13
W1	WINDOW	4'0" X 5'6"	1.22 X 1.68
W2	WINDOW	6'0" X 5'6"	1.83 X 1.68
W3	WINDOW	8'0" X 5'6"	2.44 X 1.68
V4	VENTILATOR	8'0" X 4'0"	2.44 X 1.22
V5	VENTILATOR	10'0" X 6'0"	3.05 X 1.83

HEIGHT OF THE BUILDING - 7.46 M

APPLICANT

STRUCTURAL ENGINEER

ARCHITECT / ENGINEER

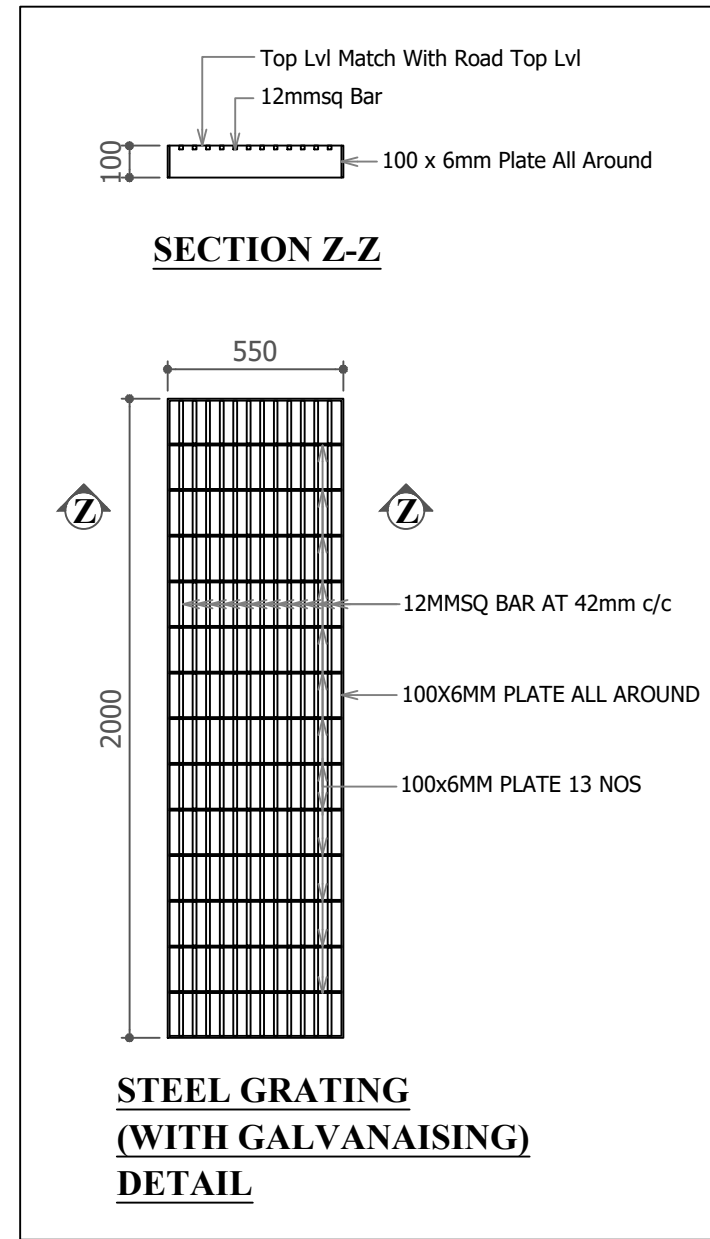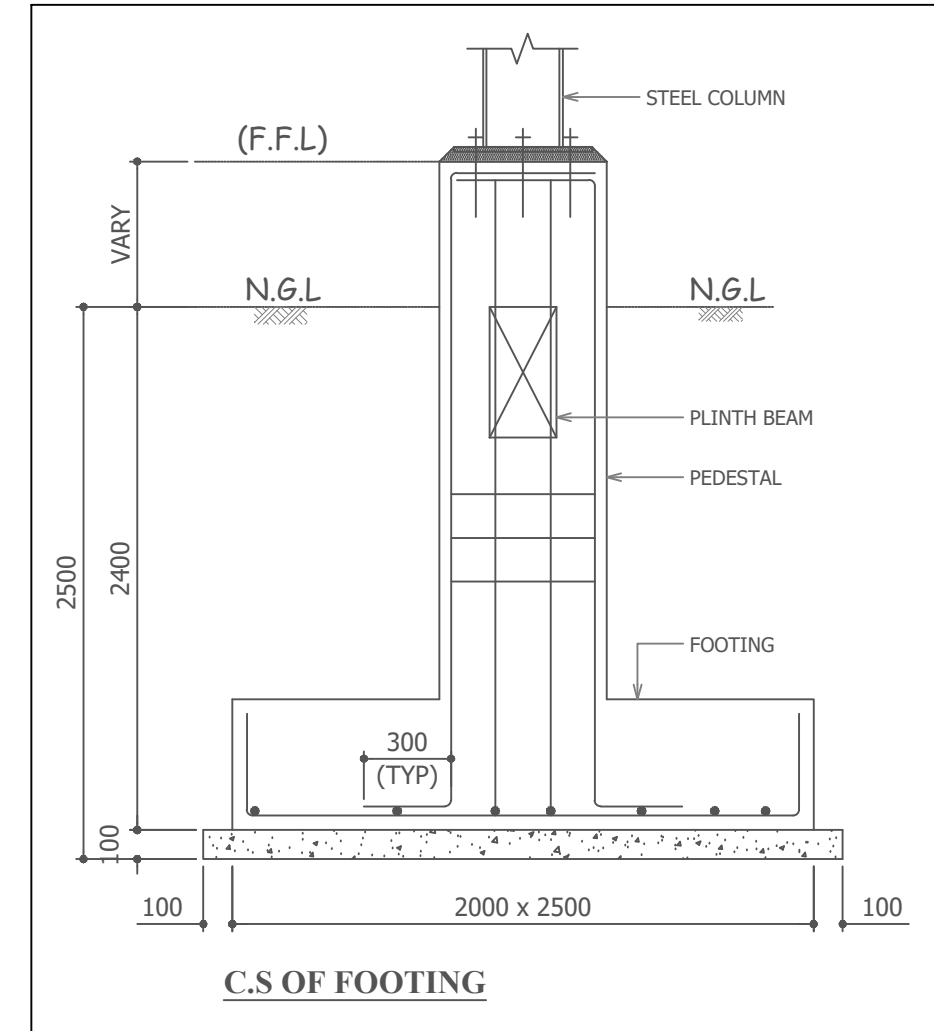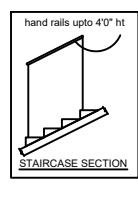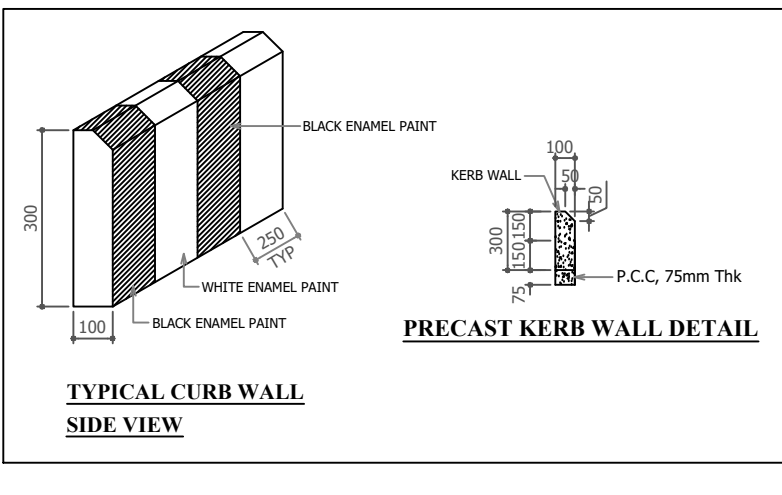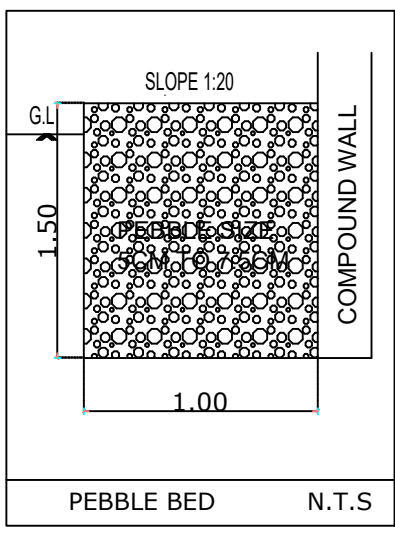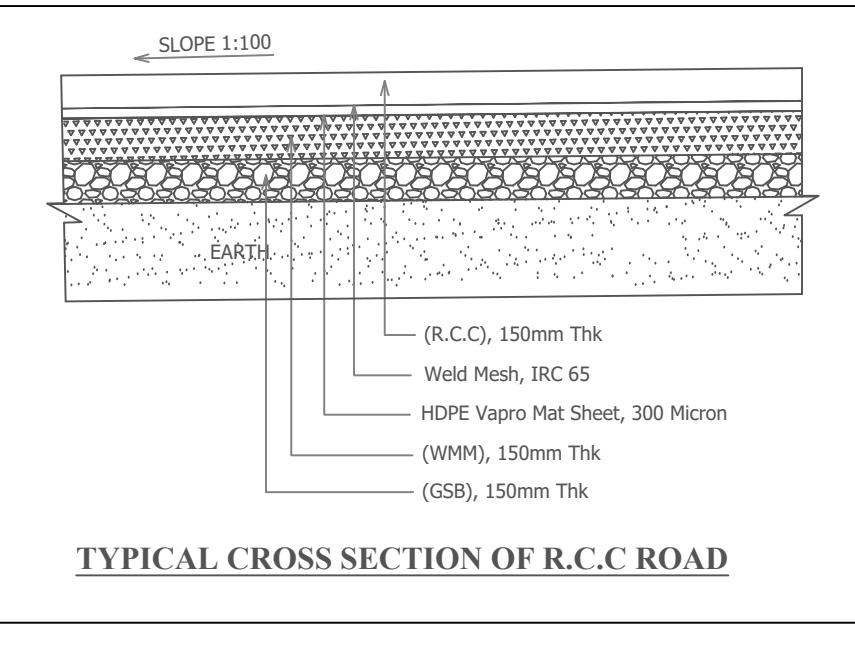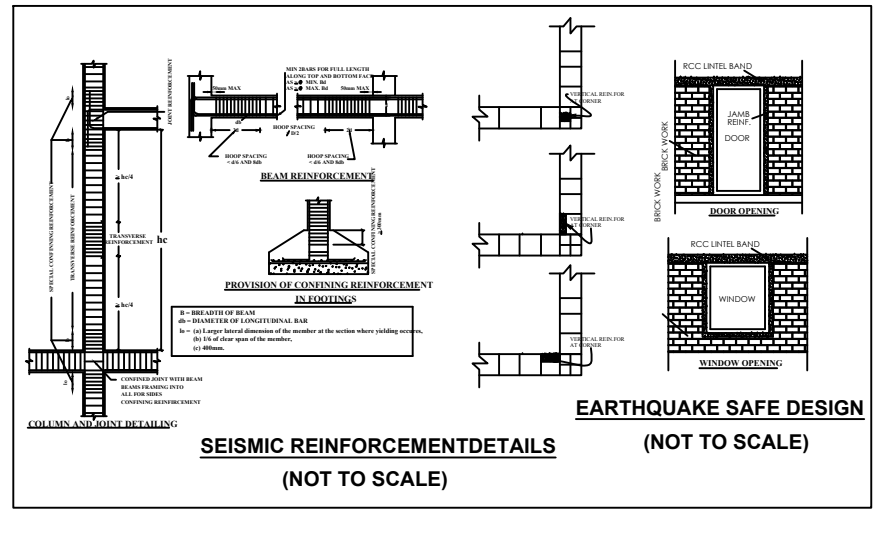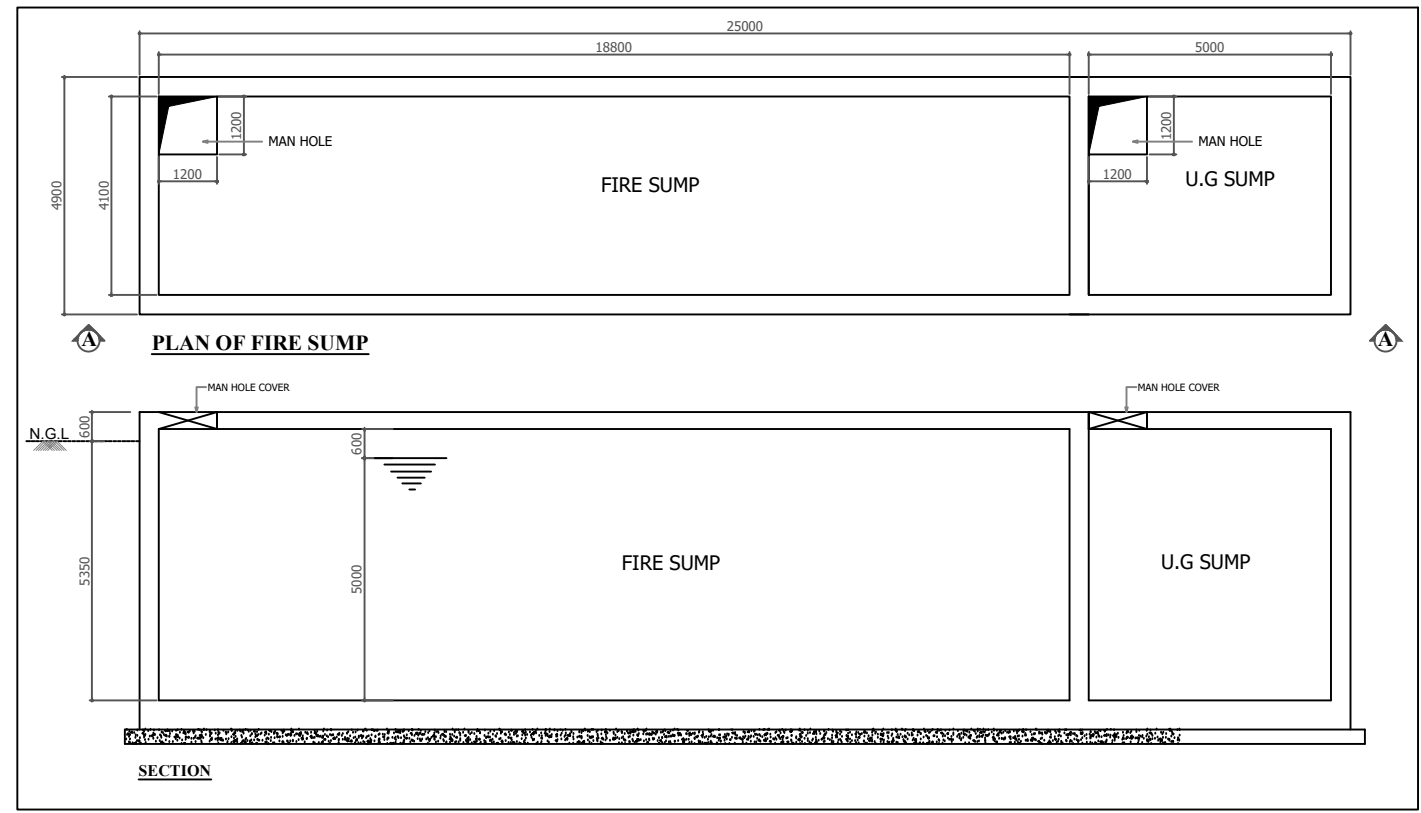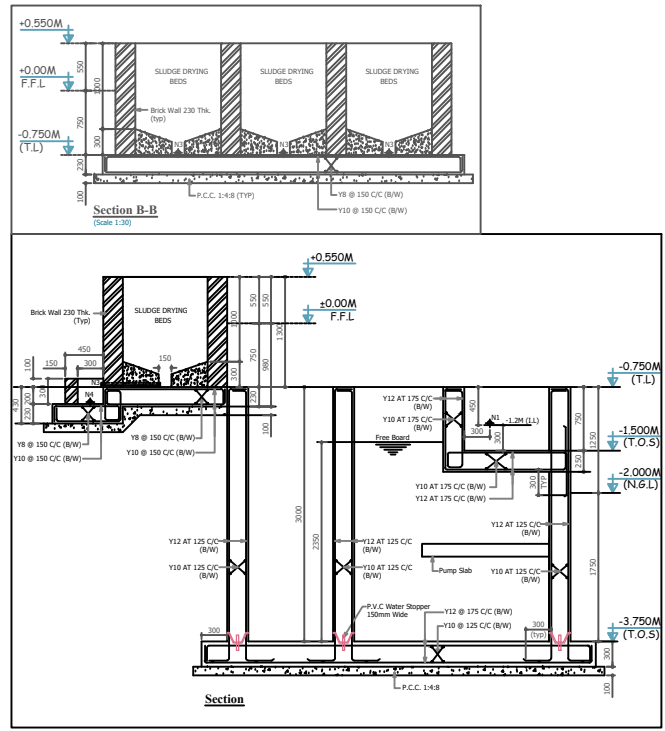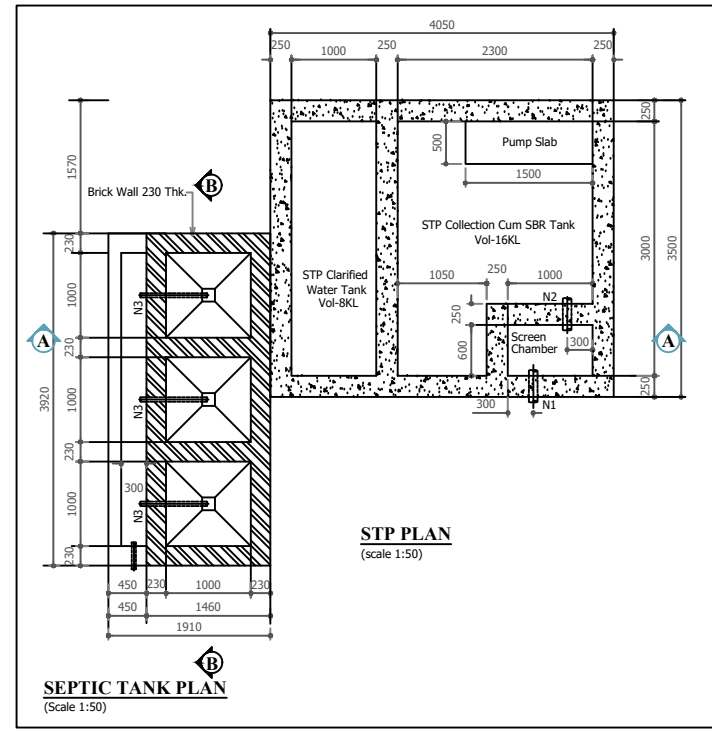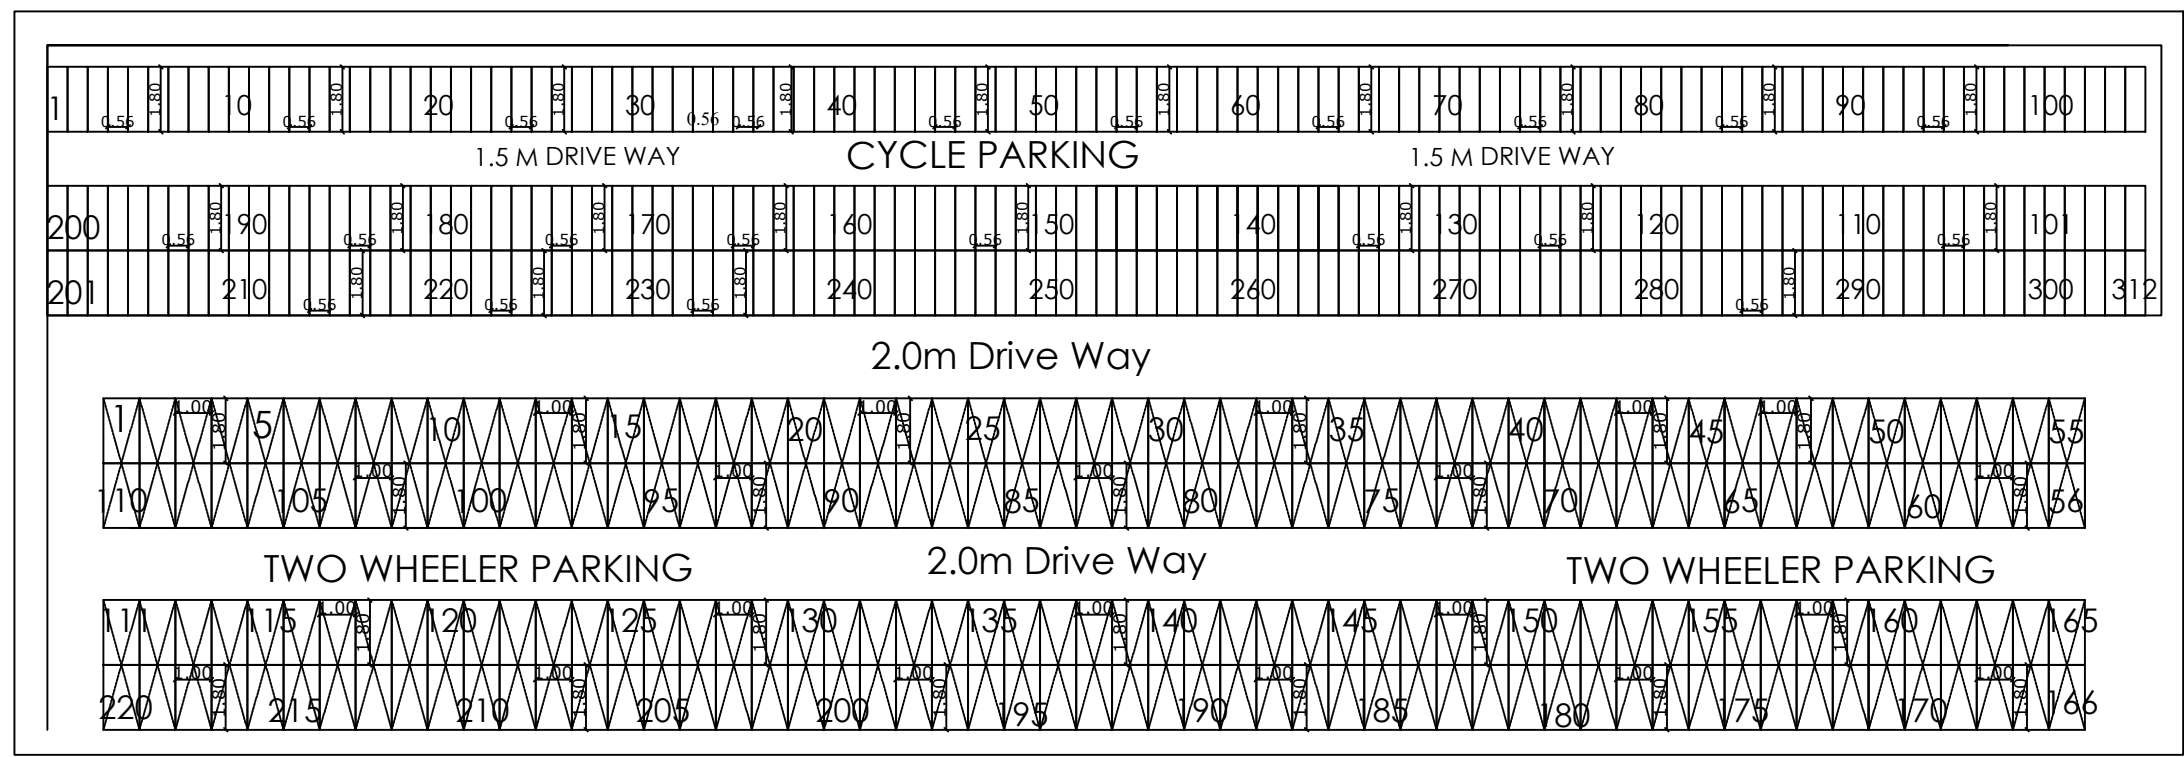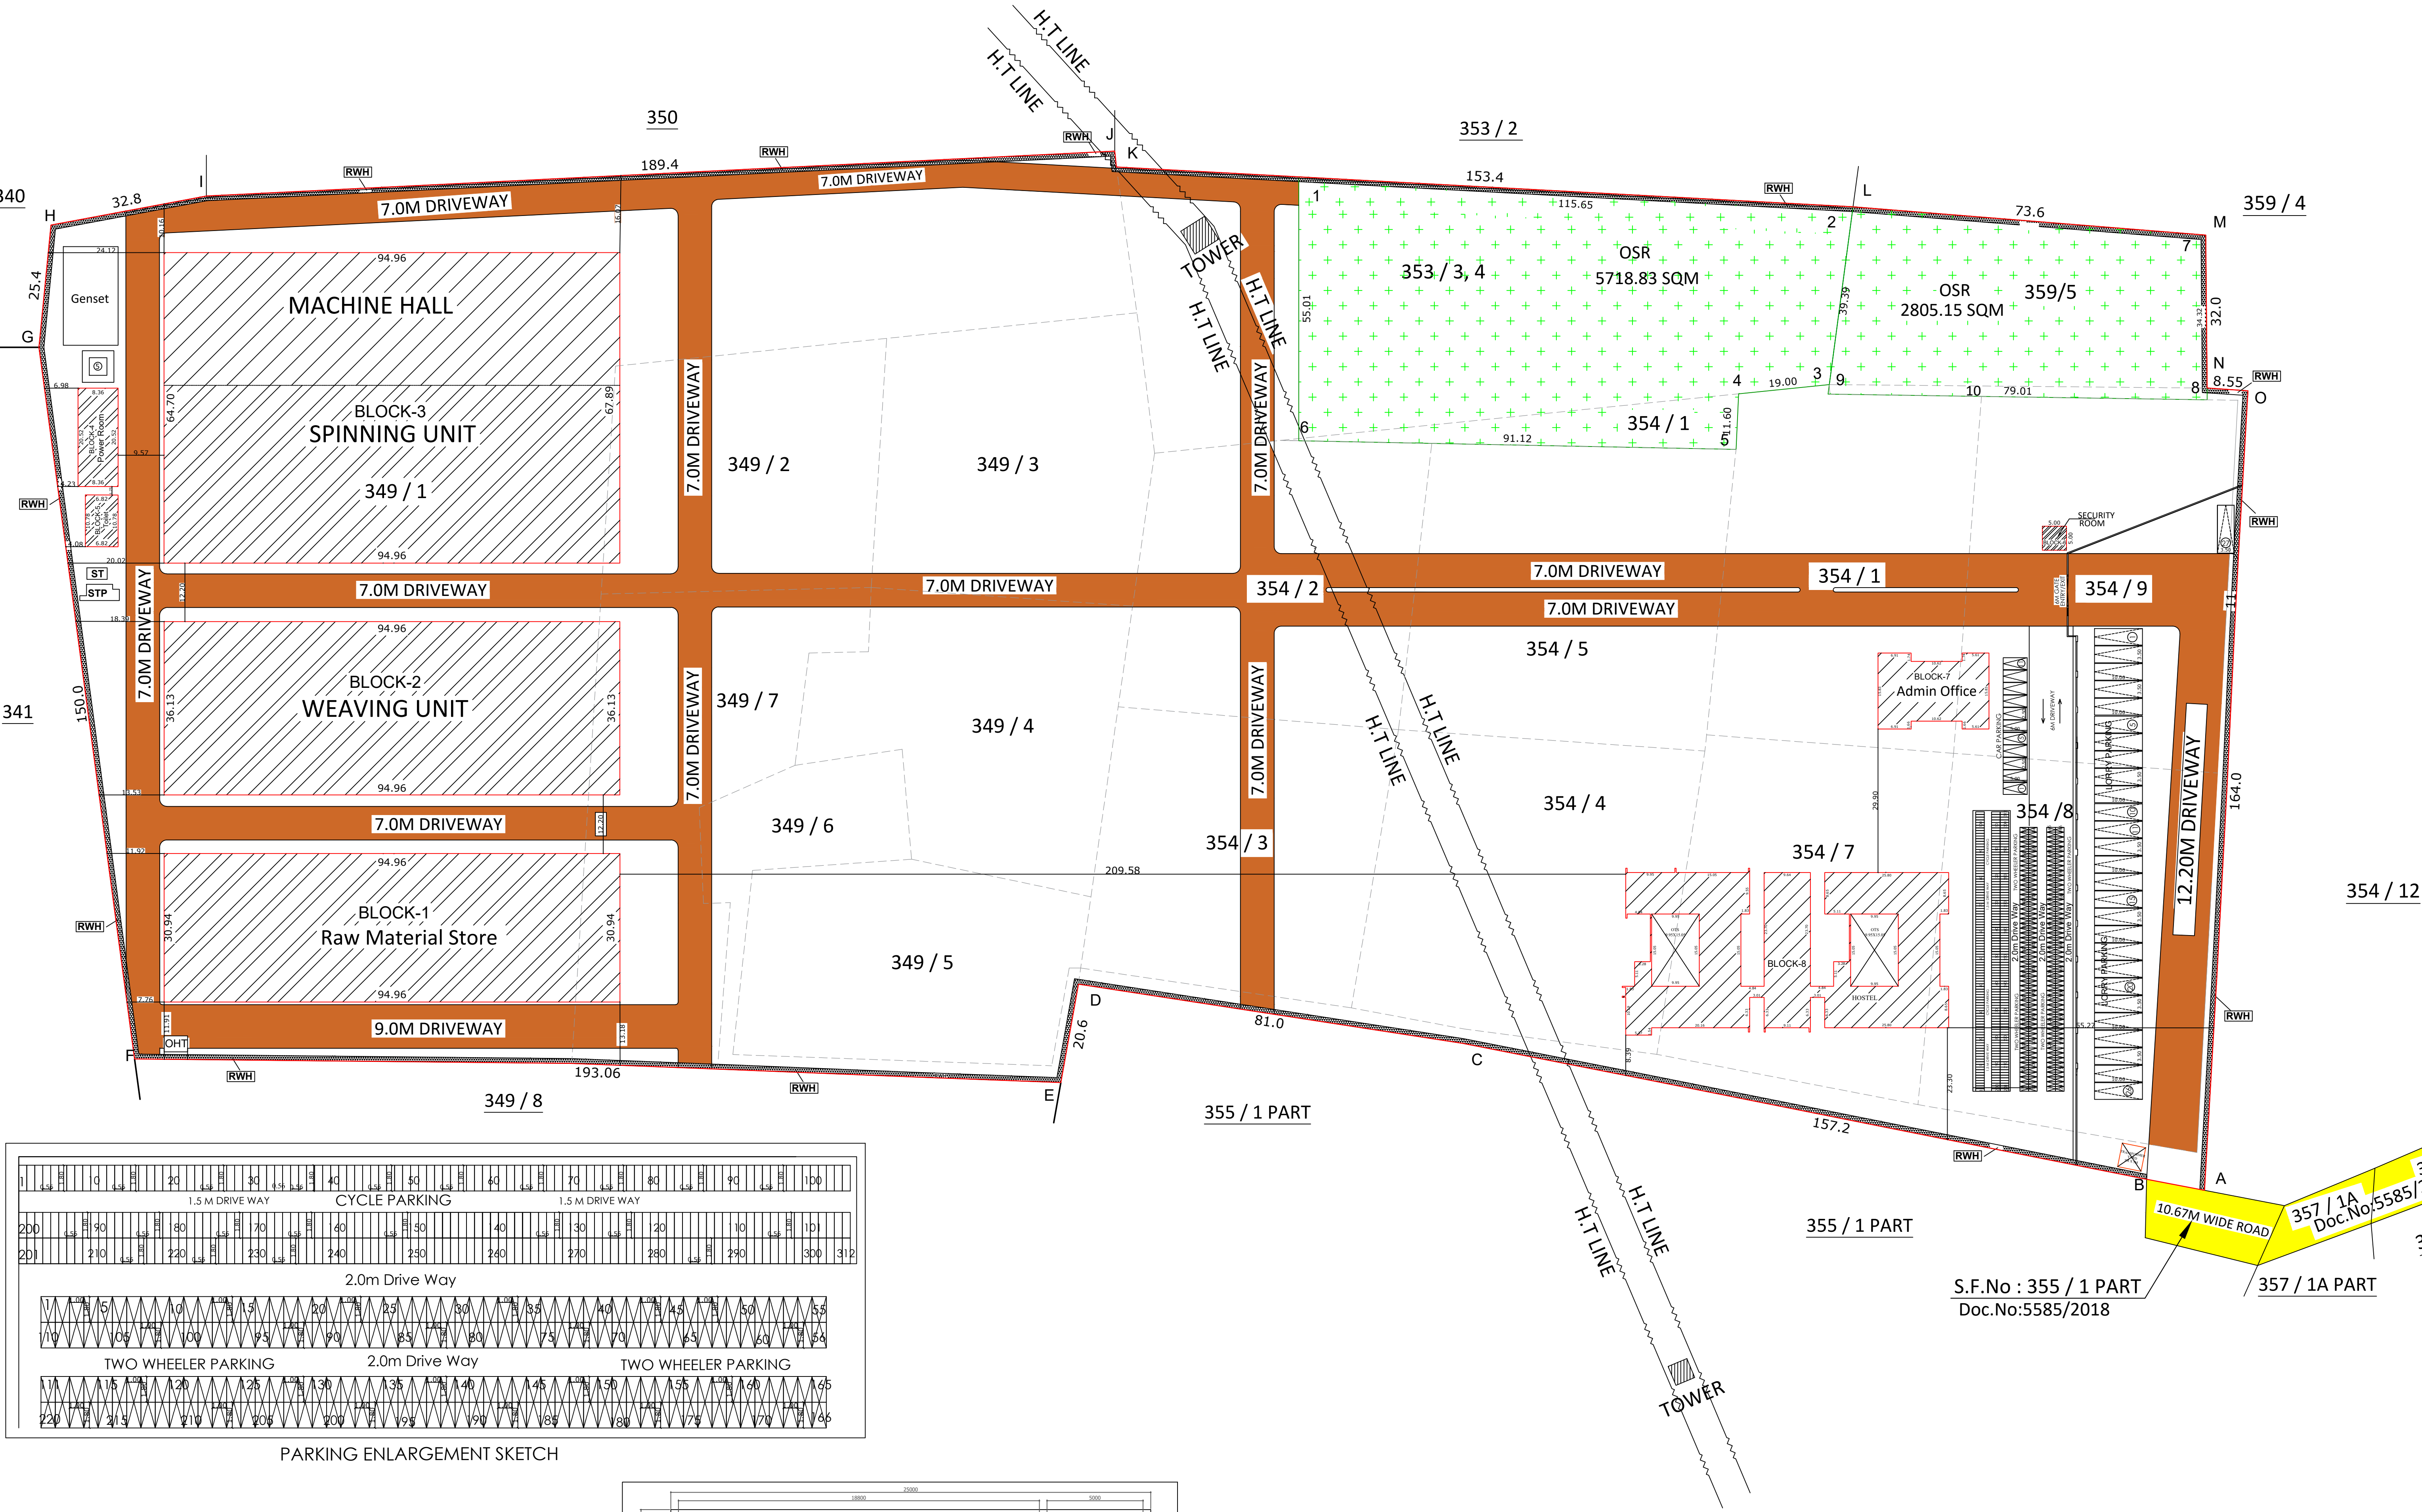

SITE PLAN

SHEET NO - 1/7

PLAN SHOWING THE REVISED & ADDITIONAL PROPOSED COTTON SPINNING AND WEAVING INDUSTRIAL BUILDING GROUND FLOOR IN S.F.NO - 349/1, 349/2, 349/3, 349/4, 349/5, 349/6, 349/7, 353/3, 353/4, 354/1, 354/2, 354/3, 354/4, 354/5, 354/6, 354/7, 354/8, 354/9, 354/10pt, 354/11 & 359/5 AT KADUVETTIPALAYAM VILLAGE , SULUR TALUK & COIMBATORE DISTRICT.

Scale 1 : 800

NOTE : ALL DIMENSIONS AREA IN METRE

AREA STATEMENT DETAILS

AREA OF SITE : 82960.56 SQ.M / 20.50 ACRE [As Per Document]

SUPER IMPOSED PLOT AREA : 82529.69 SQ.M / 20.39 ACRE

EXISTING APPROVED AREA DETAILS :

S.NO	DESCRIPTION	FSI SQM	NON-FSI SQM	TOTAL SQM
1	RAW MATERIAL STORE (Block-1)	2880.36	-	2880.36
2	WEAVING UNIT (Block-2)	3369.87	-	3369.87
3	SPINNING UNIT (Block-3)	2880.36	-	2880.36
4	POWER HOUSE & GENSET (Block-4)	165.59	-	165.59
5	SECURITY ROOM (Block-5)	25.00	-	25.00
6	TOILET (Block-6)	65.24	-	65.24
7	TOILET (Block-7)	65.24	-	65.24
TOTAL		9451.66	-	9451.66

REVISED & PROPOSED AREA DETAILS :

S.NO	DESCRIPTION	FSI SQM	NON-FSI SQM	TOTAL SQM
1	RAW MATERIAL STORE (Block-1)	2938.54	-	2938.54
2	WEAVING UNIT (Block-2)	3430.90	-	3430.90
3	SPINNING UNIT (Block-3)	6143.91	-	6143.91
4	POWER ROOM (Block-4)	171.56	-	171.56
5	TOILET (Block-5)	73.52	-	73.52
6	SECURITY ROOM (Block-6)	25.00	-	25.00
7	OFFICE Ground Floor (Block-7)	346.98	-	346.98
8	HOSTEL (Block-8)			
Ground Floor	1531.01	299.46	1830.47	
First Floor	1531.01	299.46	1830.47	
Terrace Floor	-	61.13	61.13	
TOTAL	16192.43	660.05	16852.48	

EXISTING :

TOTAL FSI AREA - 9451.66 SQM

FLOOR SPACE INDEX - 0.115

PLOT COVERAGE - 82529.69

REVISED & PROPOSED :

TOTAL FSI AREA - 16192.43 SQM

FLOOR SPACE INDEX - 0.20

PLOT COVERAGE - 82529.69

PARKING DETAILS :

TOTAL NO. OF LORRY PARKING PROVIDED = 27 NOS

TOTAL NO. OF CAR PARKING PROVIDED = 11 NOS

TOTAL NO. OF TWO WHEELER PARKING PROVIDED = 220 NOS

CYCLE PARKING PROVIDED = 312 NOS

O.S.R PROVIDED - 8523.98 SQ.M

ALL DIMENSIONS ARE IN METER

HEIGHT OF BUILDING - 7.46M (Max.)

HORSE POWER DETAILS : 50 HP

NO OF WORKERS DETAILS :

MALE	FEMALE	TOTAL
50 NOS	50 NOS	100 NOS

REFERENCE:

REVISED BUILDING

PROPOSED BUILDING

SITE BOUNDARY

ROAD

DRIVEWAY

APPLICANT

STRUCTURAL ENGINEER

ARCHITECT / ENGINEER