


PLAN SHOWING THE PROPOSED RESIDENTIAL BUILDING, FOR THE SF.NO-360/2,361/2B & 361/2C AT IRUGUR TOWN PANCHAYAT & VILLAGE, SULUR TALUK, COIMBATORE DISTRICT.

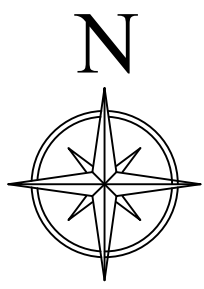

Scale 1:500

Area Details (Land)	
Area as per Document	921.63 Sqm
Area as per Patta	921.00 Sqm

Area Details (Building)				
S.No	Name	Non-FSI (Sqm)	FSI (Sqm)	Built up area (Sqm)
1	Basement Floor	344.09	-	344.09
2	Ground Floor	-	344.09	344.09
3	First Floor	-	344.52	344.52
4	Second Floor	-	344.52	344.52
5	Terrace Floor	33.72	-	33.72
Total		377.81	1033.13	1410.94

Reference :-	
Site Boundary	
Existing Road	
Proposed Building	
Proposed Driveway	

$FSI = \frac{1033.13}{921.63} = 1.120$		
All Dimensions are in Meters		
Parking Details	Required	Provided
Car Parking	8 Nos	12 Nos
Two Wheeler Parking	8 Nos	11 Nos


No of Dwellings : 1 nos
All dimensions are in metre

JOINERY DETAILS		
INDEX	DESCRIPTION	SIZE IN M
MD	MAIN DOOR	1.21 x 2.13
D1	DOOR	1.21 x 2.13
D2	DOOR	0.76 x 2.13
W	WINDOW	1.82 x 1.22
W1	WINDOW	1.48 x 1.22
O	OPEN	1.21 x 2.13
O1	OPEN	1.82 x 2.13
O2	OPEN	1.18 x 2.13
V	VENTILATOR	0.92 x 0.61


Mechanical ventilation to be Provided wherever necessary

SWP: Online Building Application No
SWP/BPA/008328/2023


LP/CLPA No : 426/2023
P.P.No : 492/2023

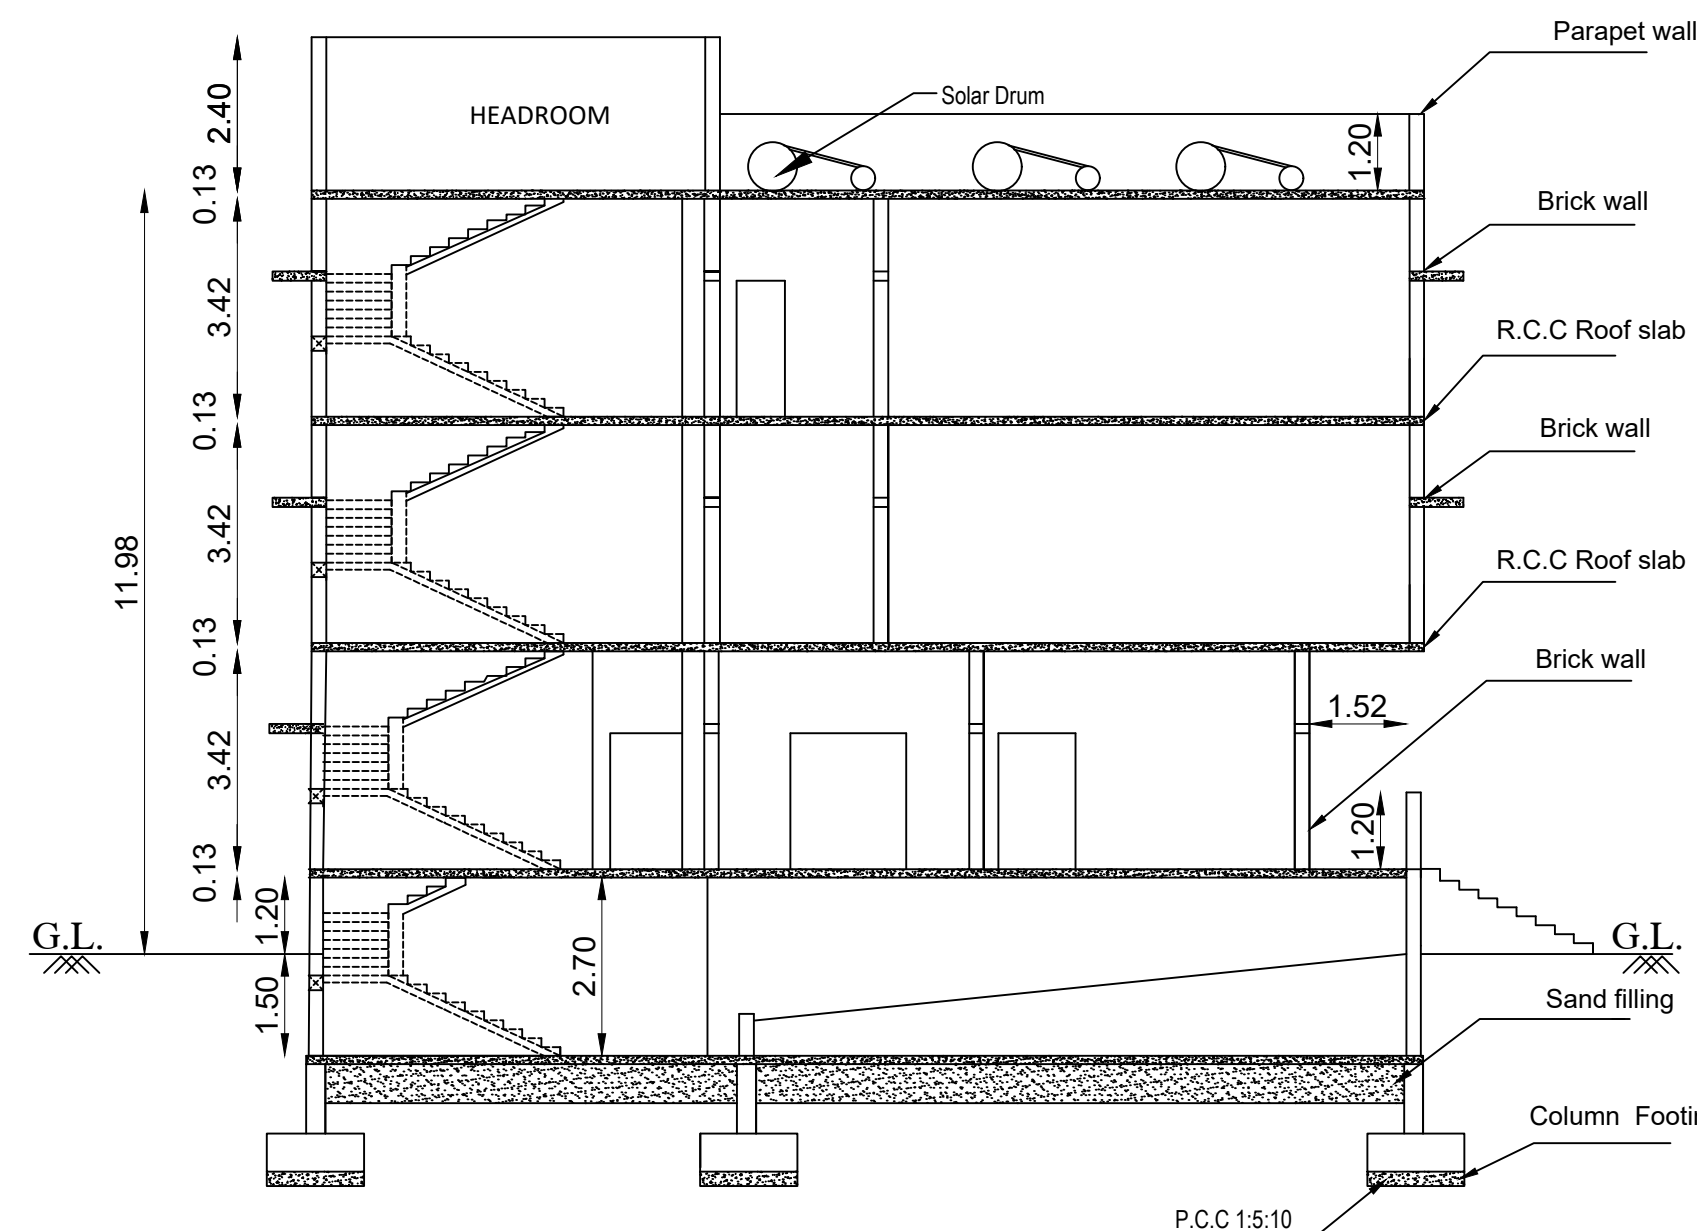

Section A-A

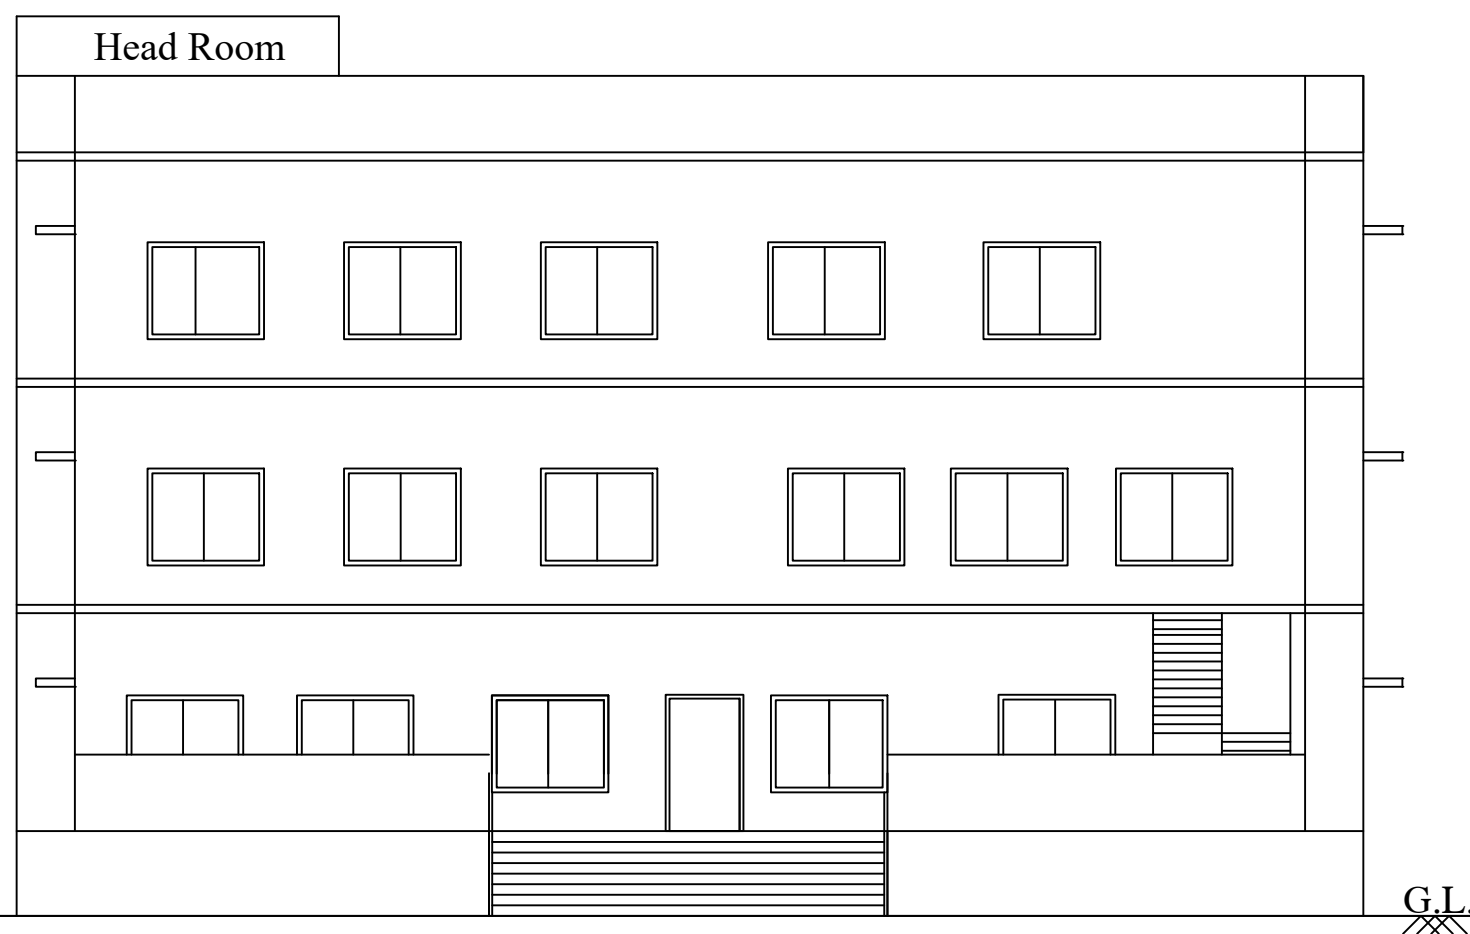

Front Elevation (North)

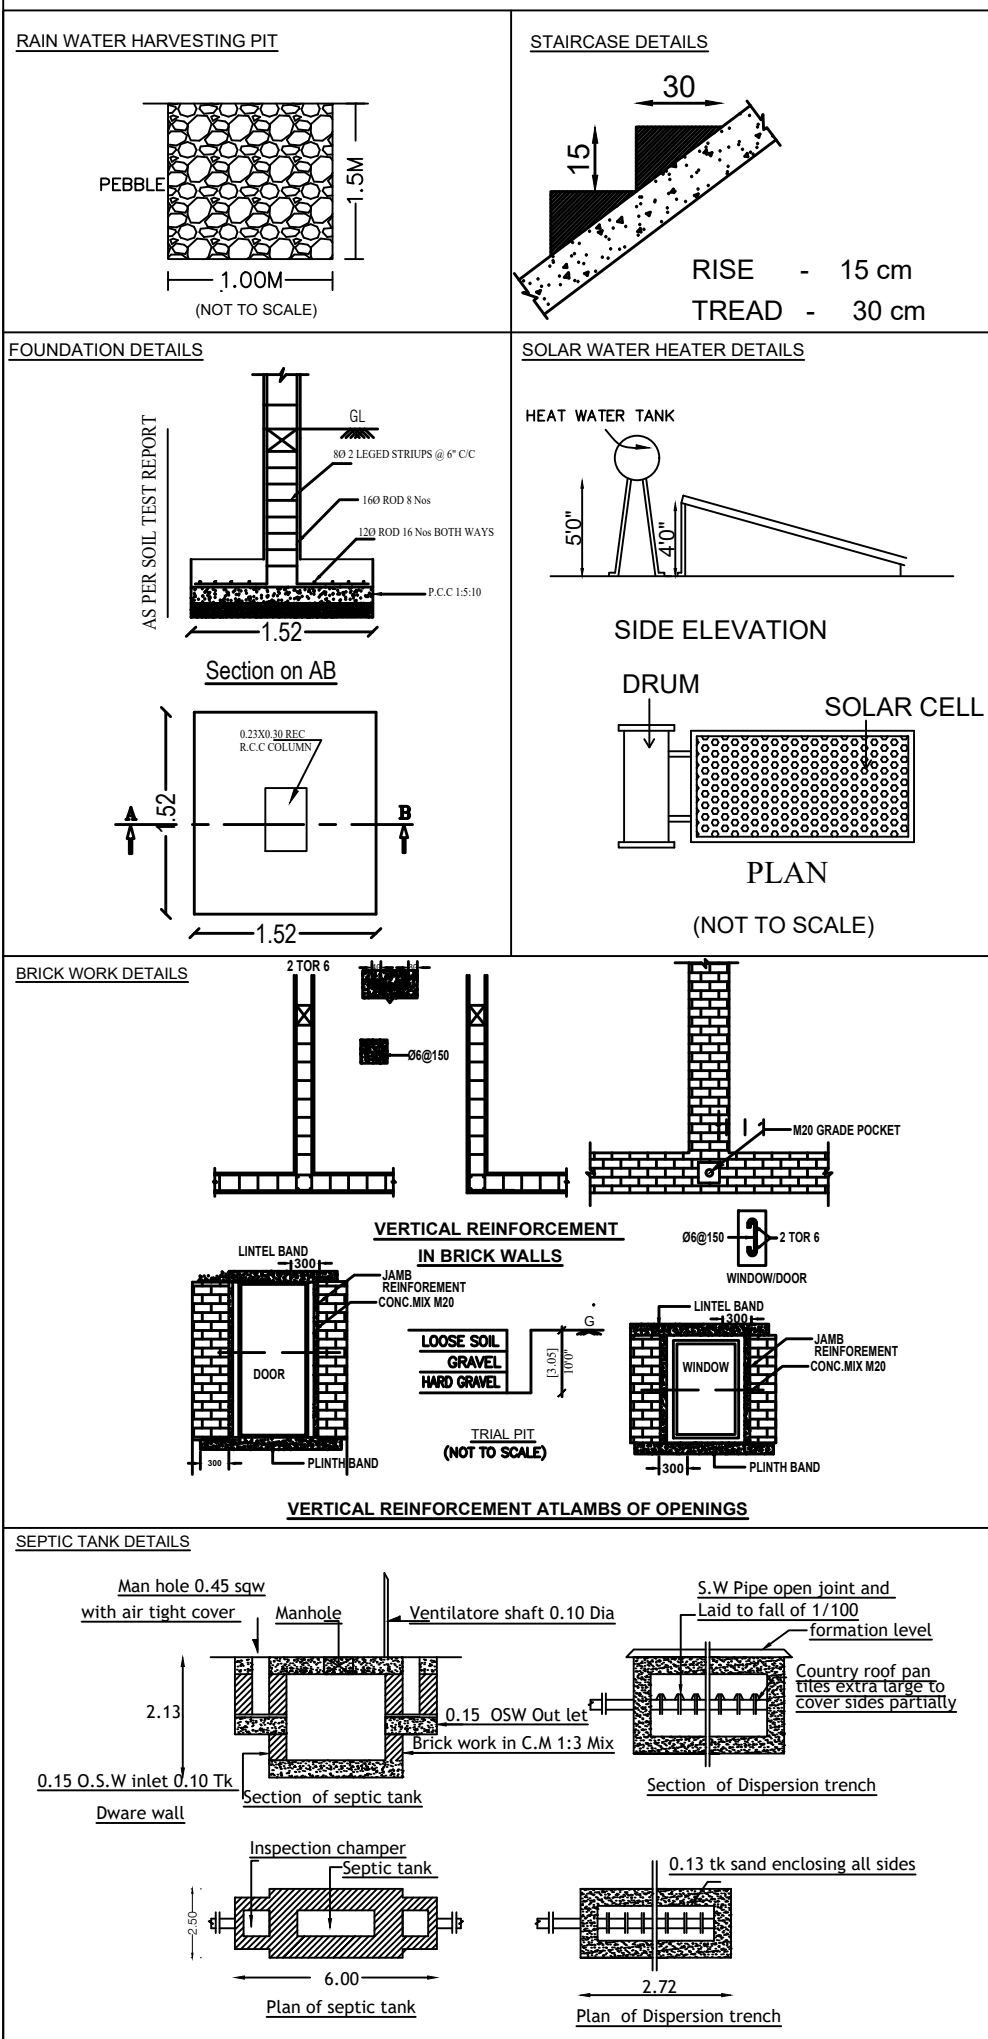

Er. HARINI, P.S. ME.(Str).. ML
Reg No. Coimbatore LPA/ 5E / GR-I / CO
PRIME PROFDCC CONSULTANTS PVT.
29, Palani Vilam Sundaram Brothers, 1st Floor,
Ramarathapuram, Coimbatore - 641 009
Ph : 9486141272
Email : harini.pondoc@gmail.com

Structural Engineer

Er. S. SIVARAJ
Reg. No. Coimbatore LPA/CE/19/08/095
EMPHORA ASSOCIATES
660, Poonga Nagar, Civil Aerodrome Post,
Coimbatore - 641014, Ph : 9486141272
Email : emphoraassociates@gmail.com

Construction Engineer


Er. S. SIVARAJ
Reg No. Coimbatore LPA/RE/Gr-I
EMPHORA ASSOCIATES
660, Poonga Nagar, Civil Aerodrome Post, Coimbatore - 641014
Ph : 9486141272
Email: emphoraassociates@gmail.com

Registered Engineer


For MIRABELLA MINISTRY
Managing Trustee

Er. S. SIVARAJ
Managing Trustee


Applicant

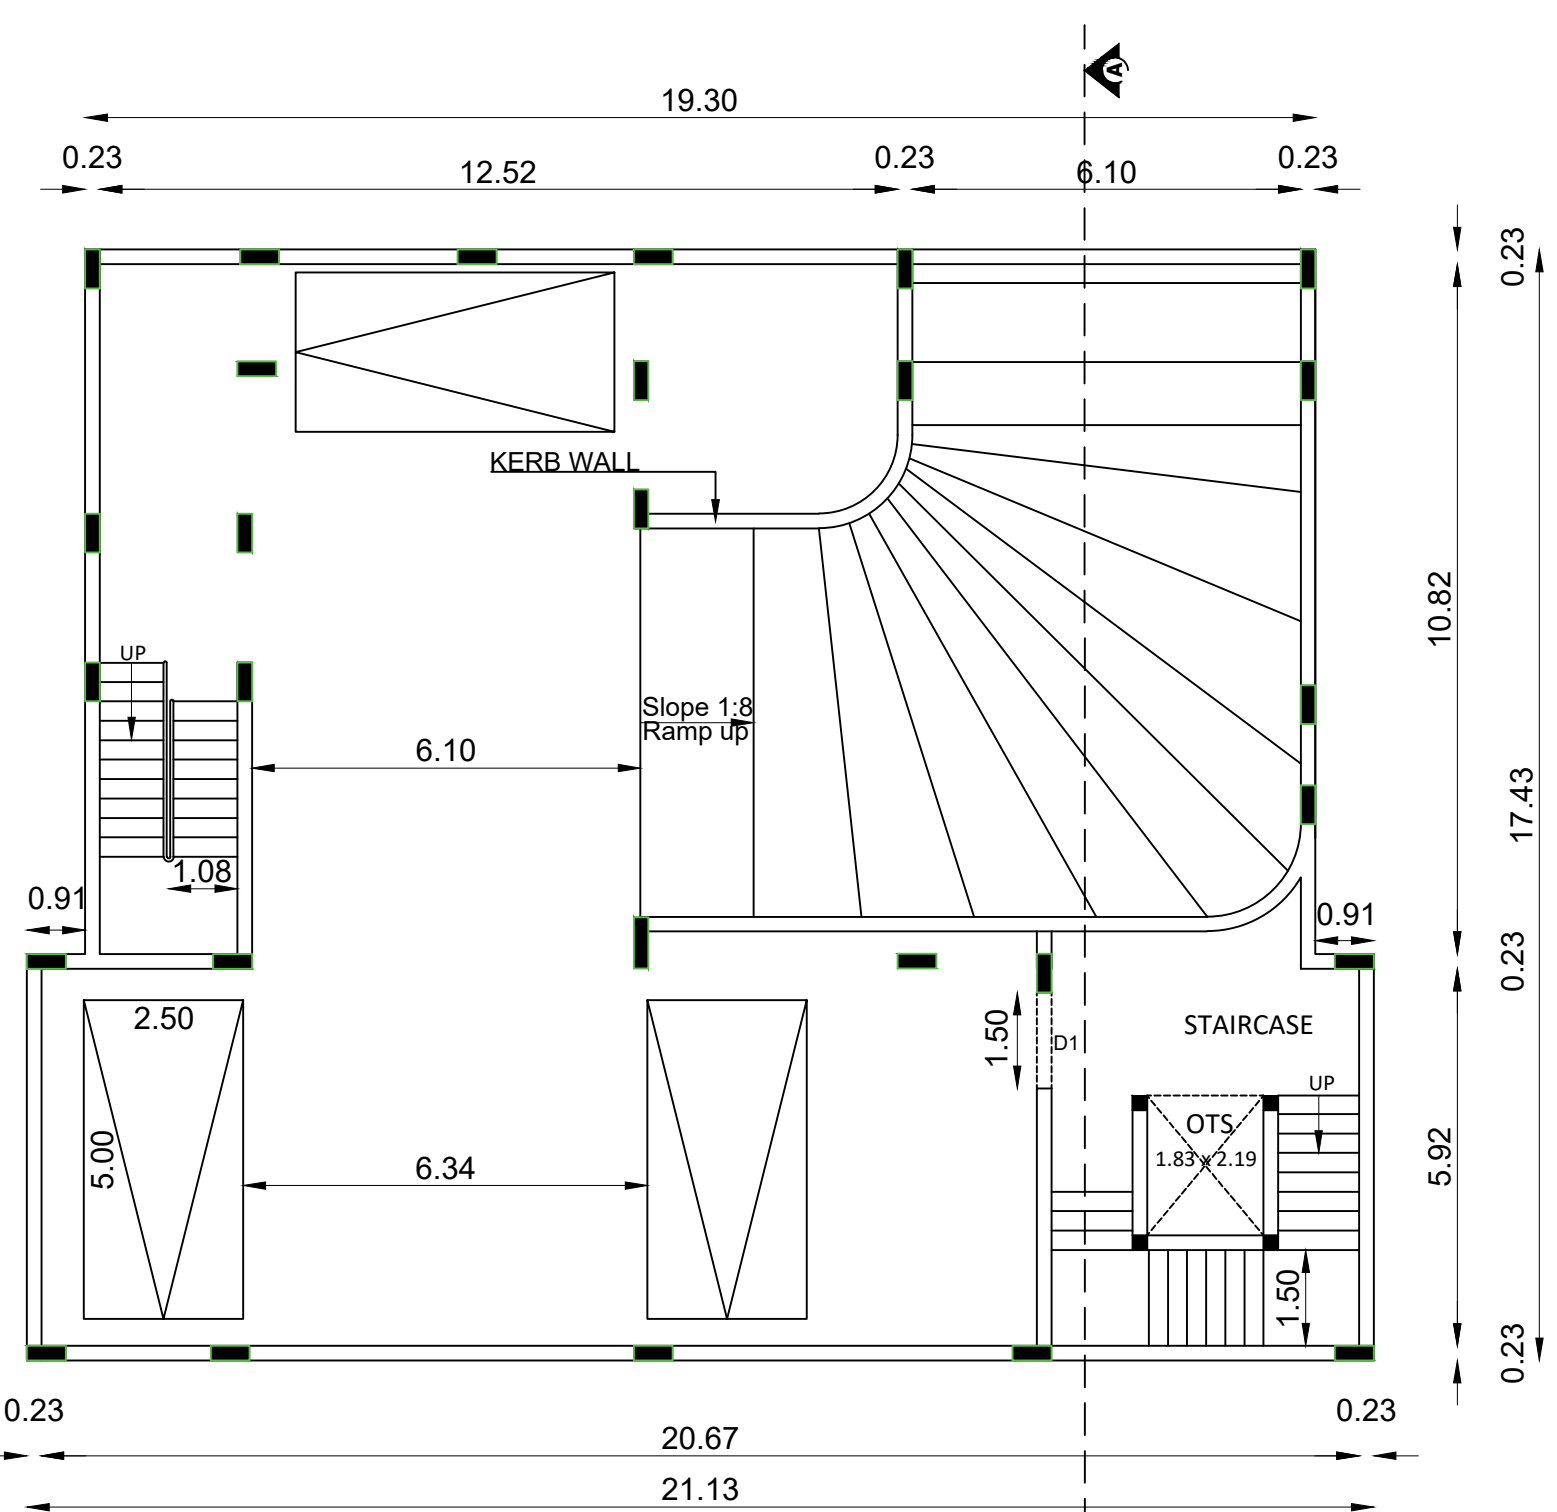


BASEMENT FLOOR PLAN

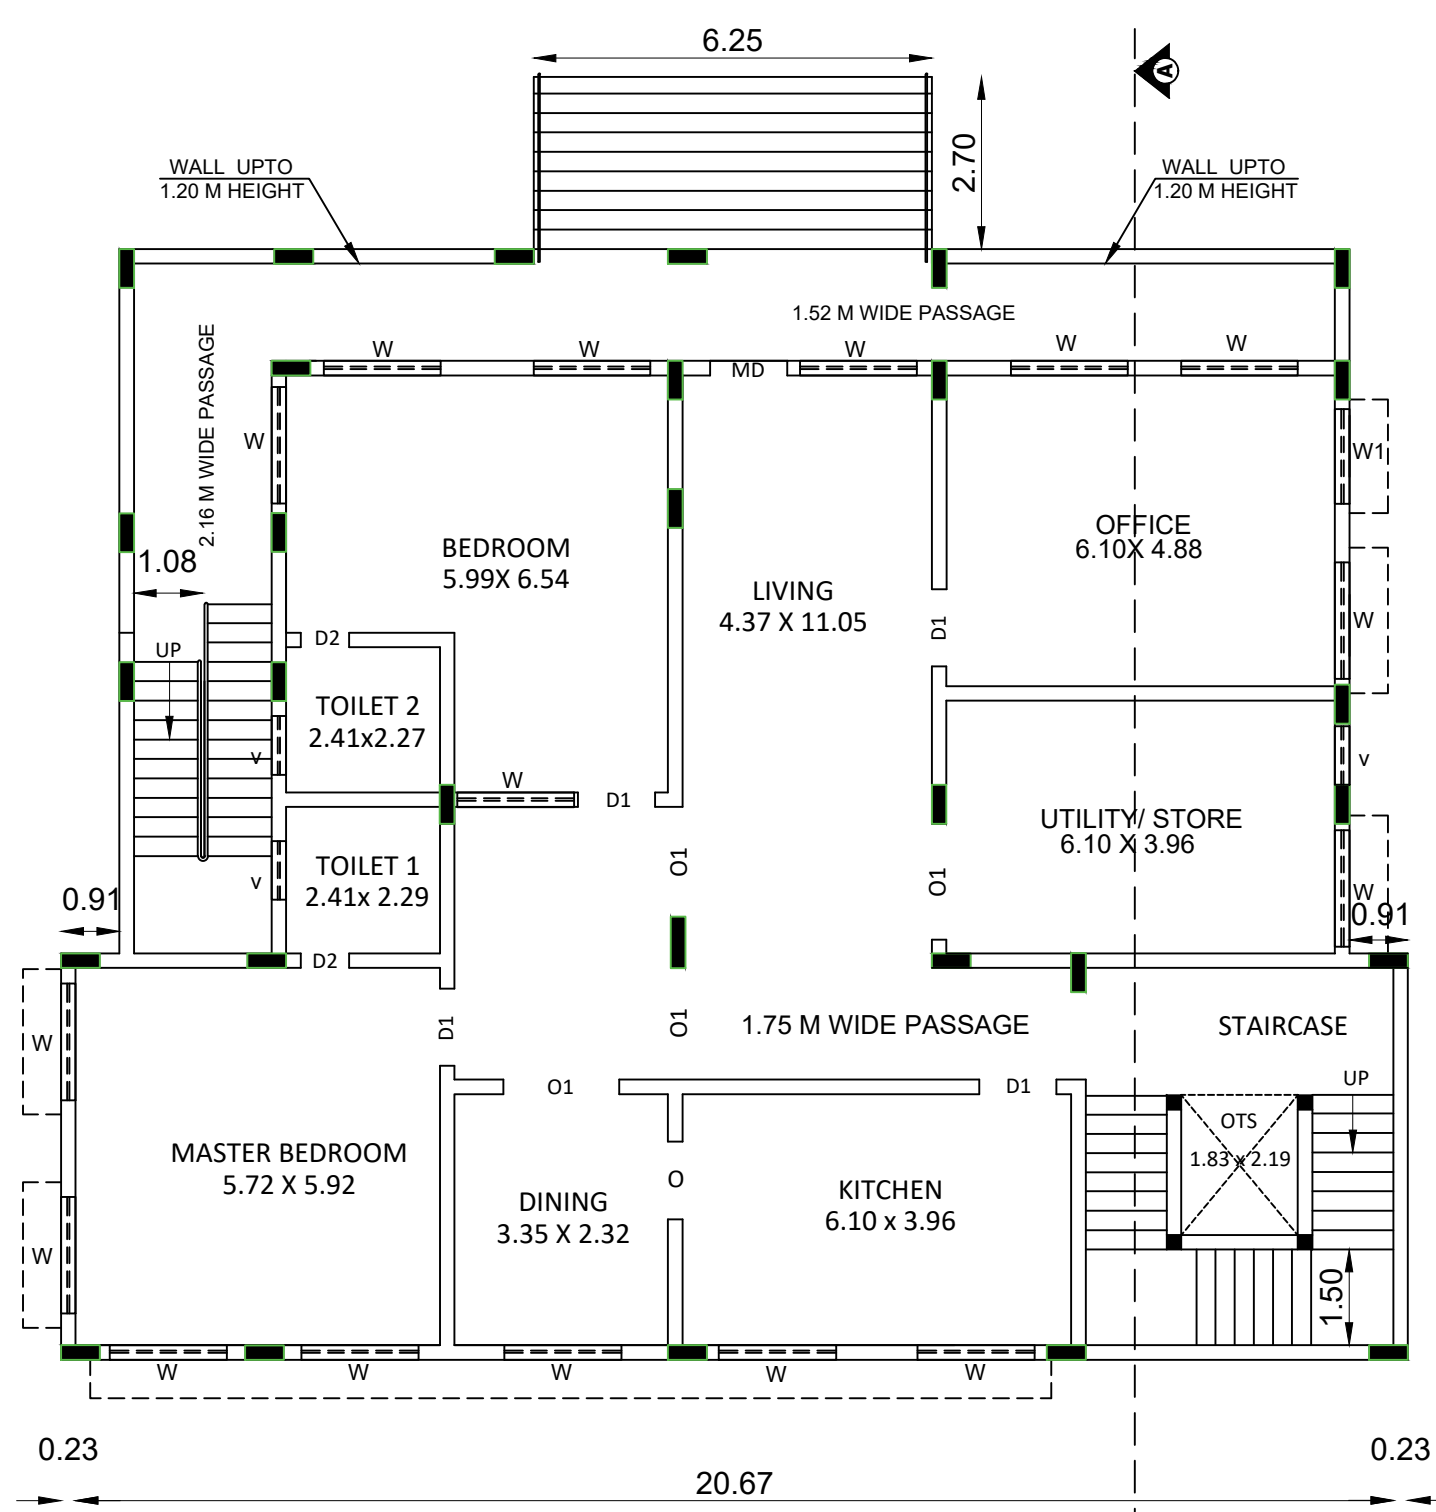


GROUND FLOOR PLAN

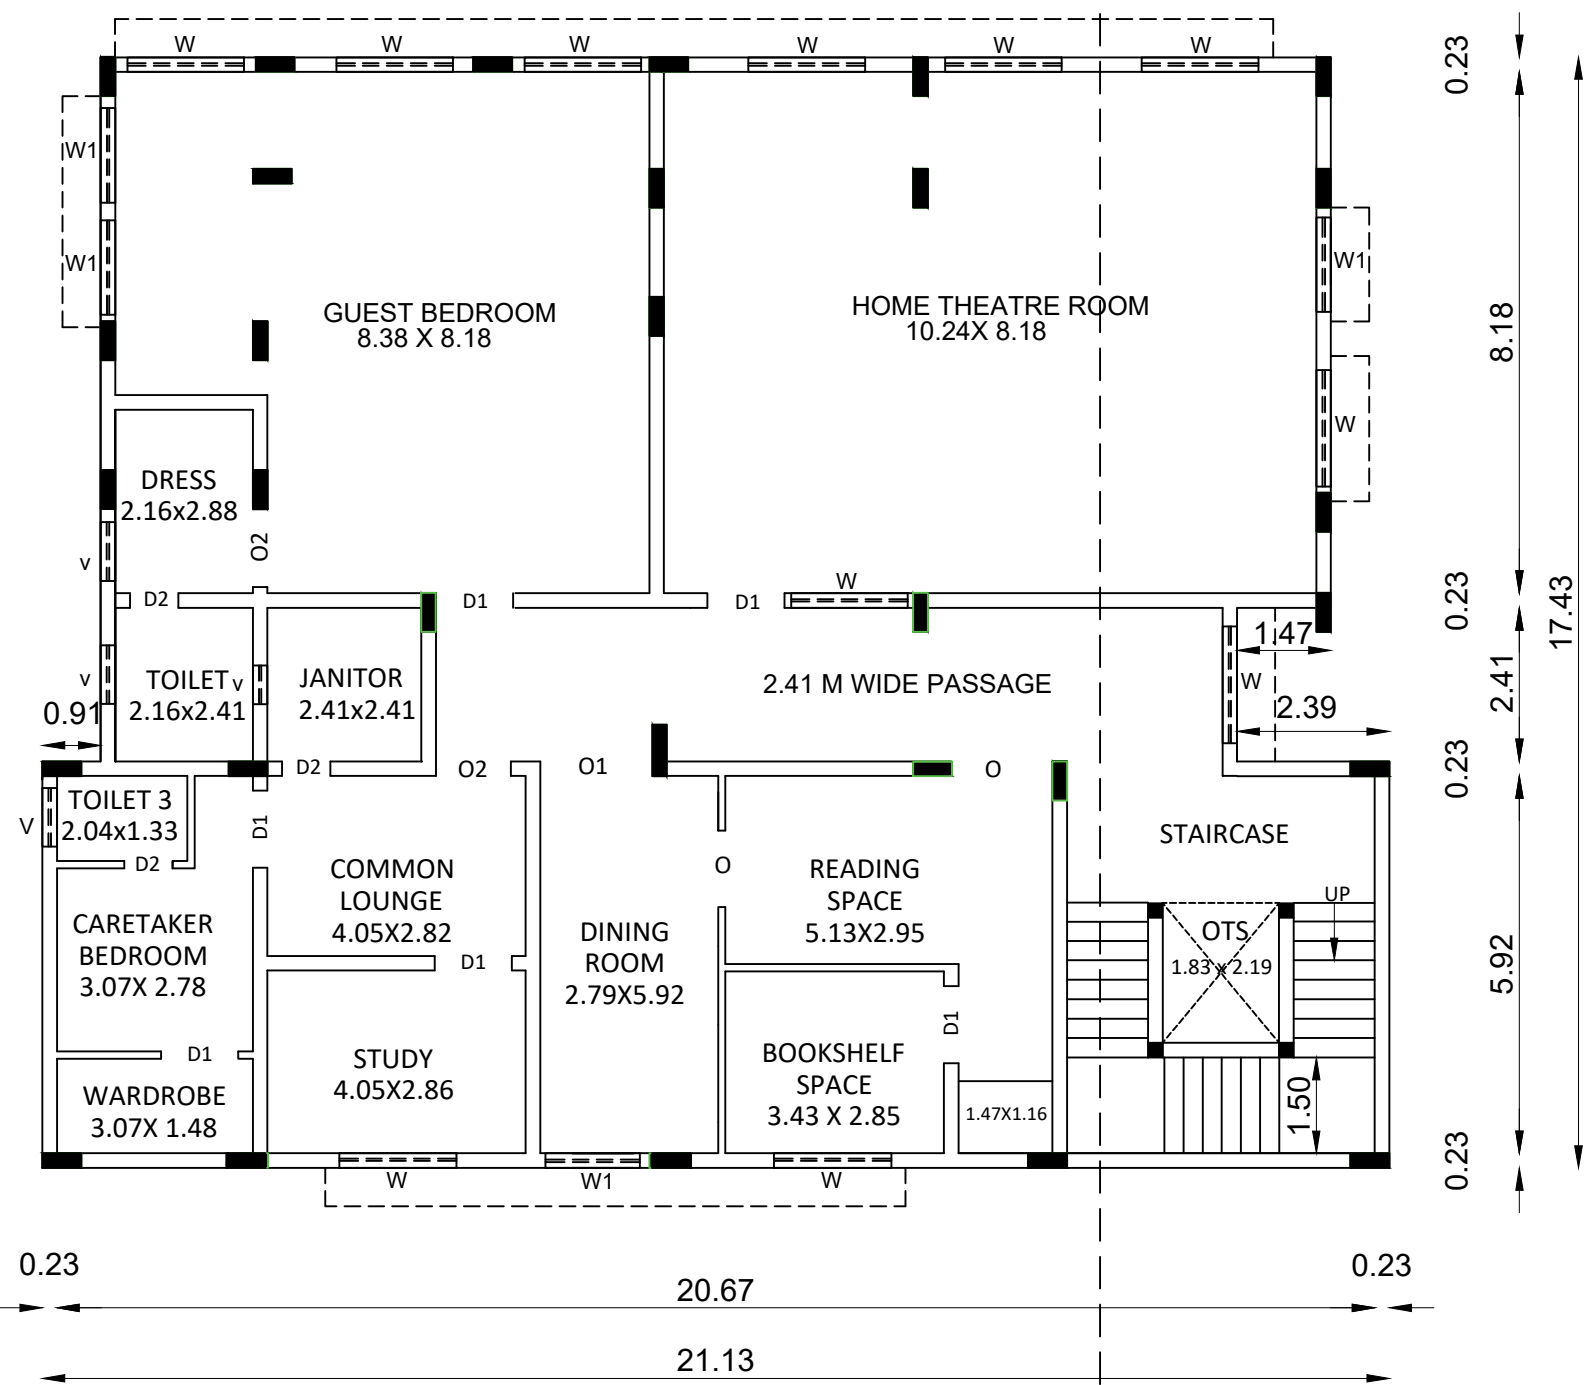


FIRST FLOOR PLAN

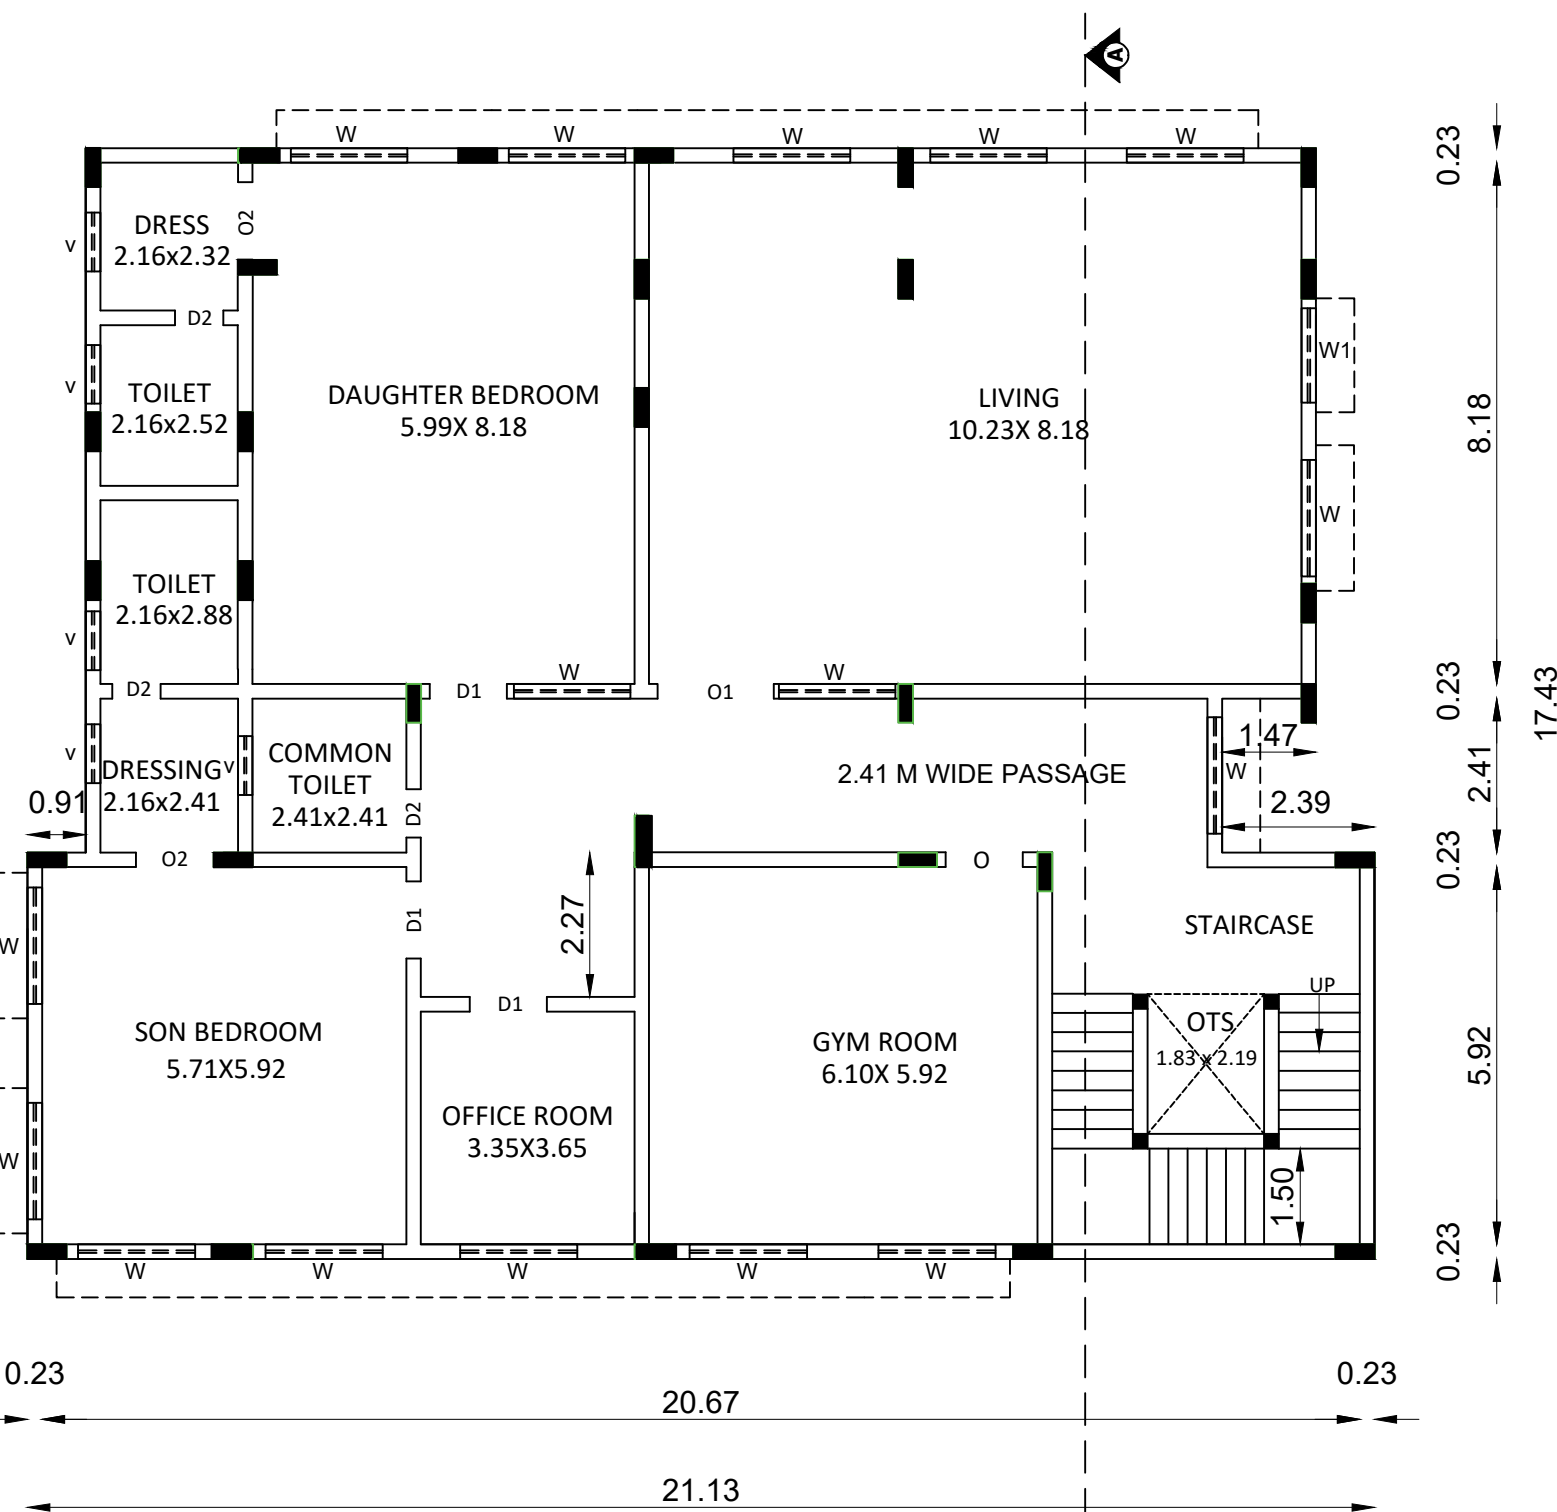

SECOND FLOOR PLAN

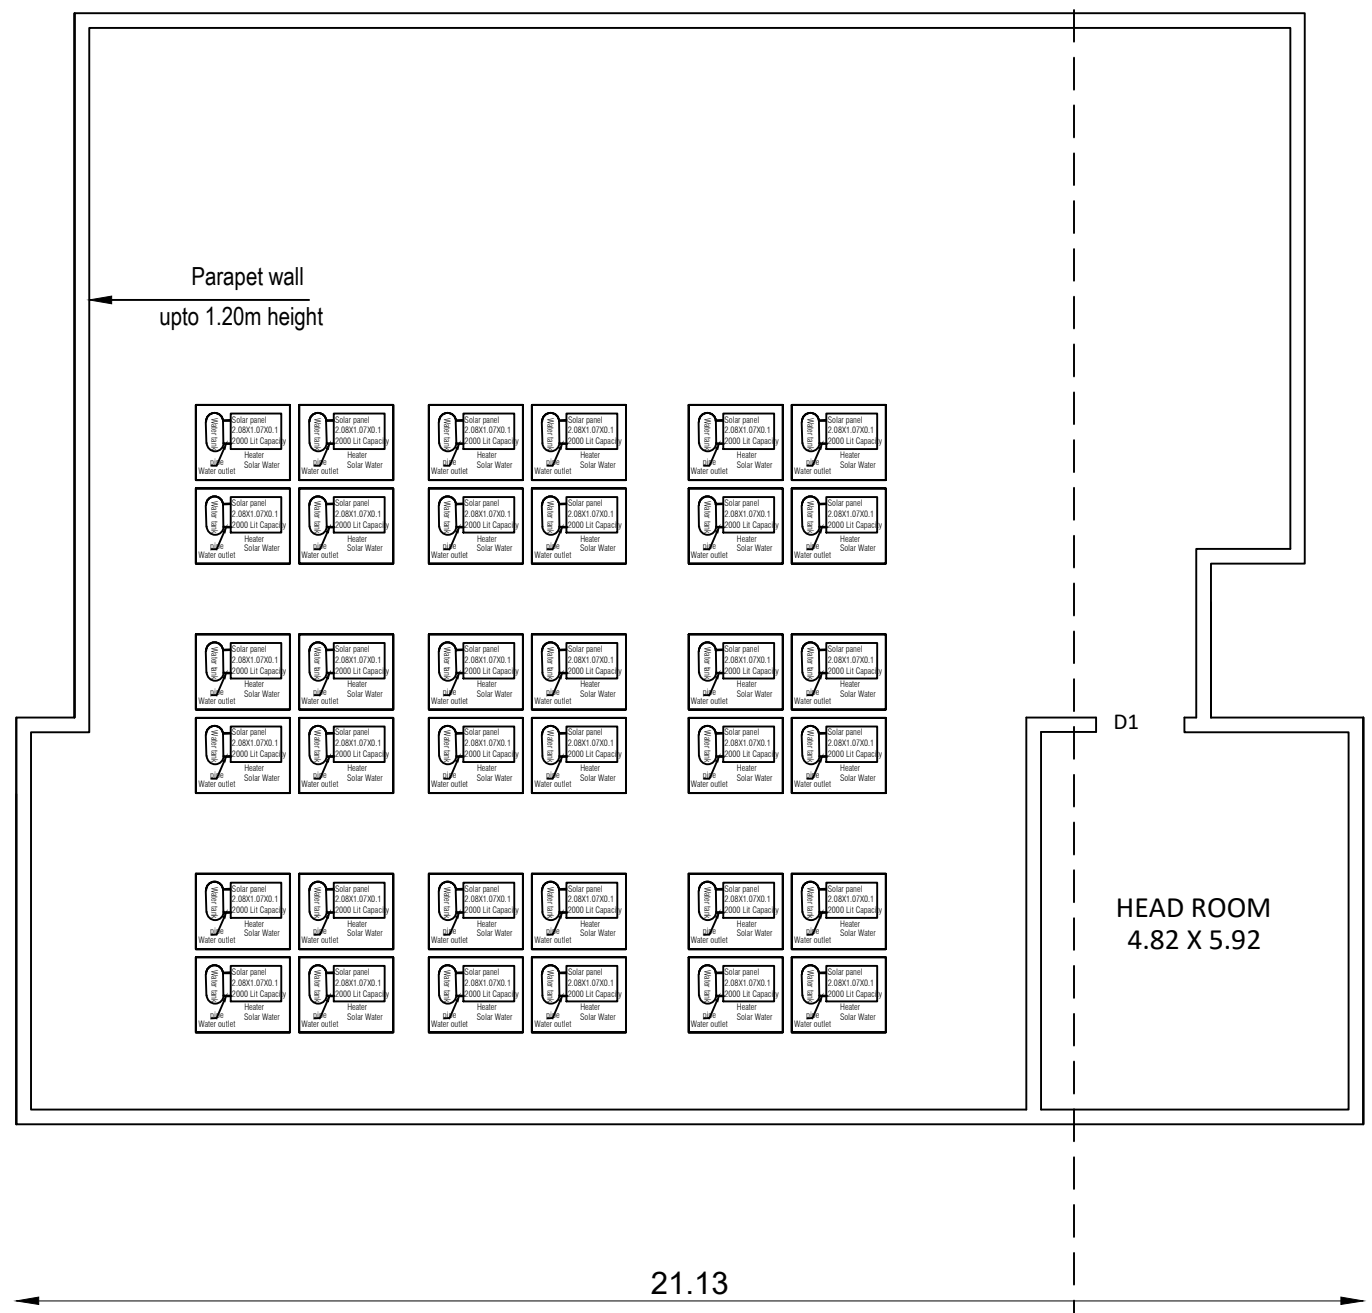

TERRACE FLOOR PLAN

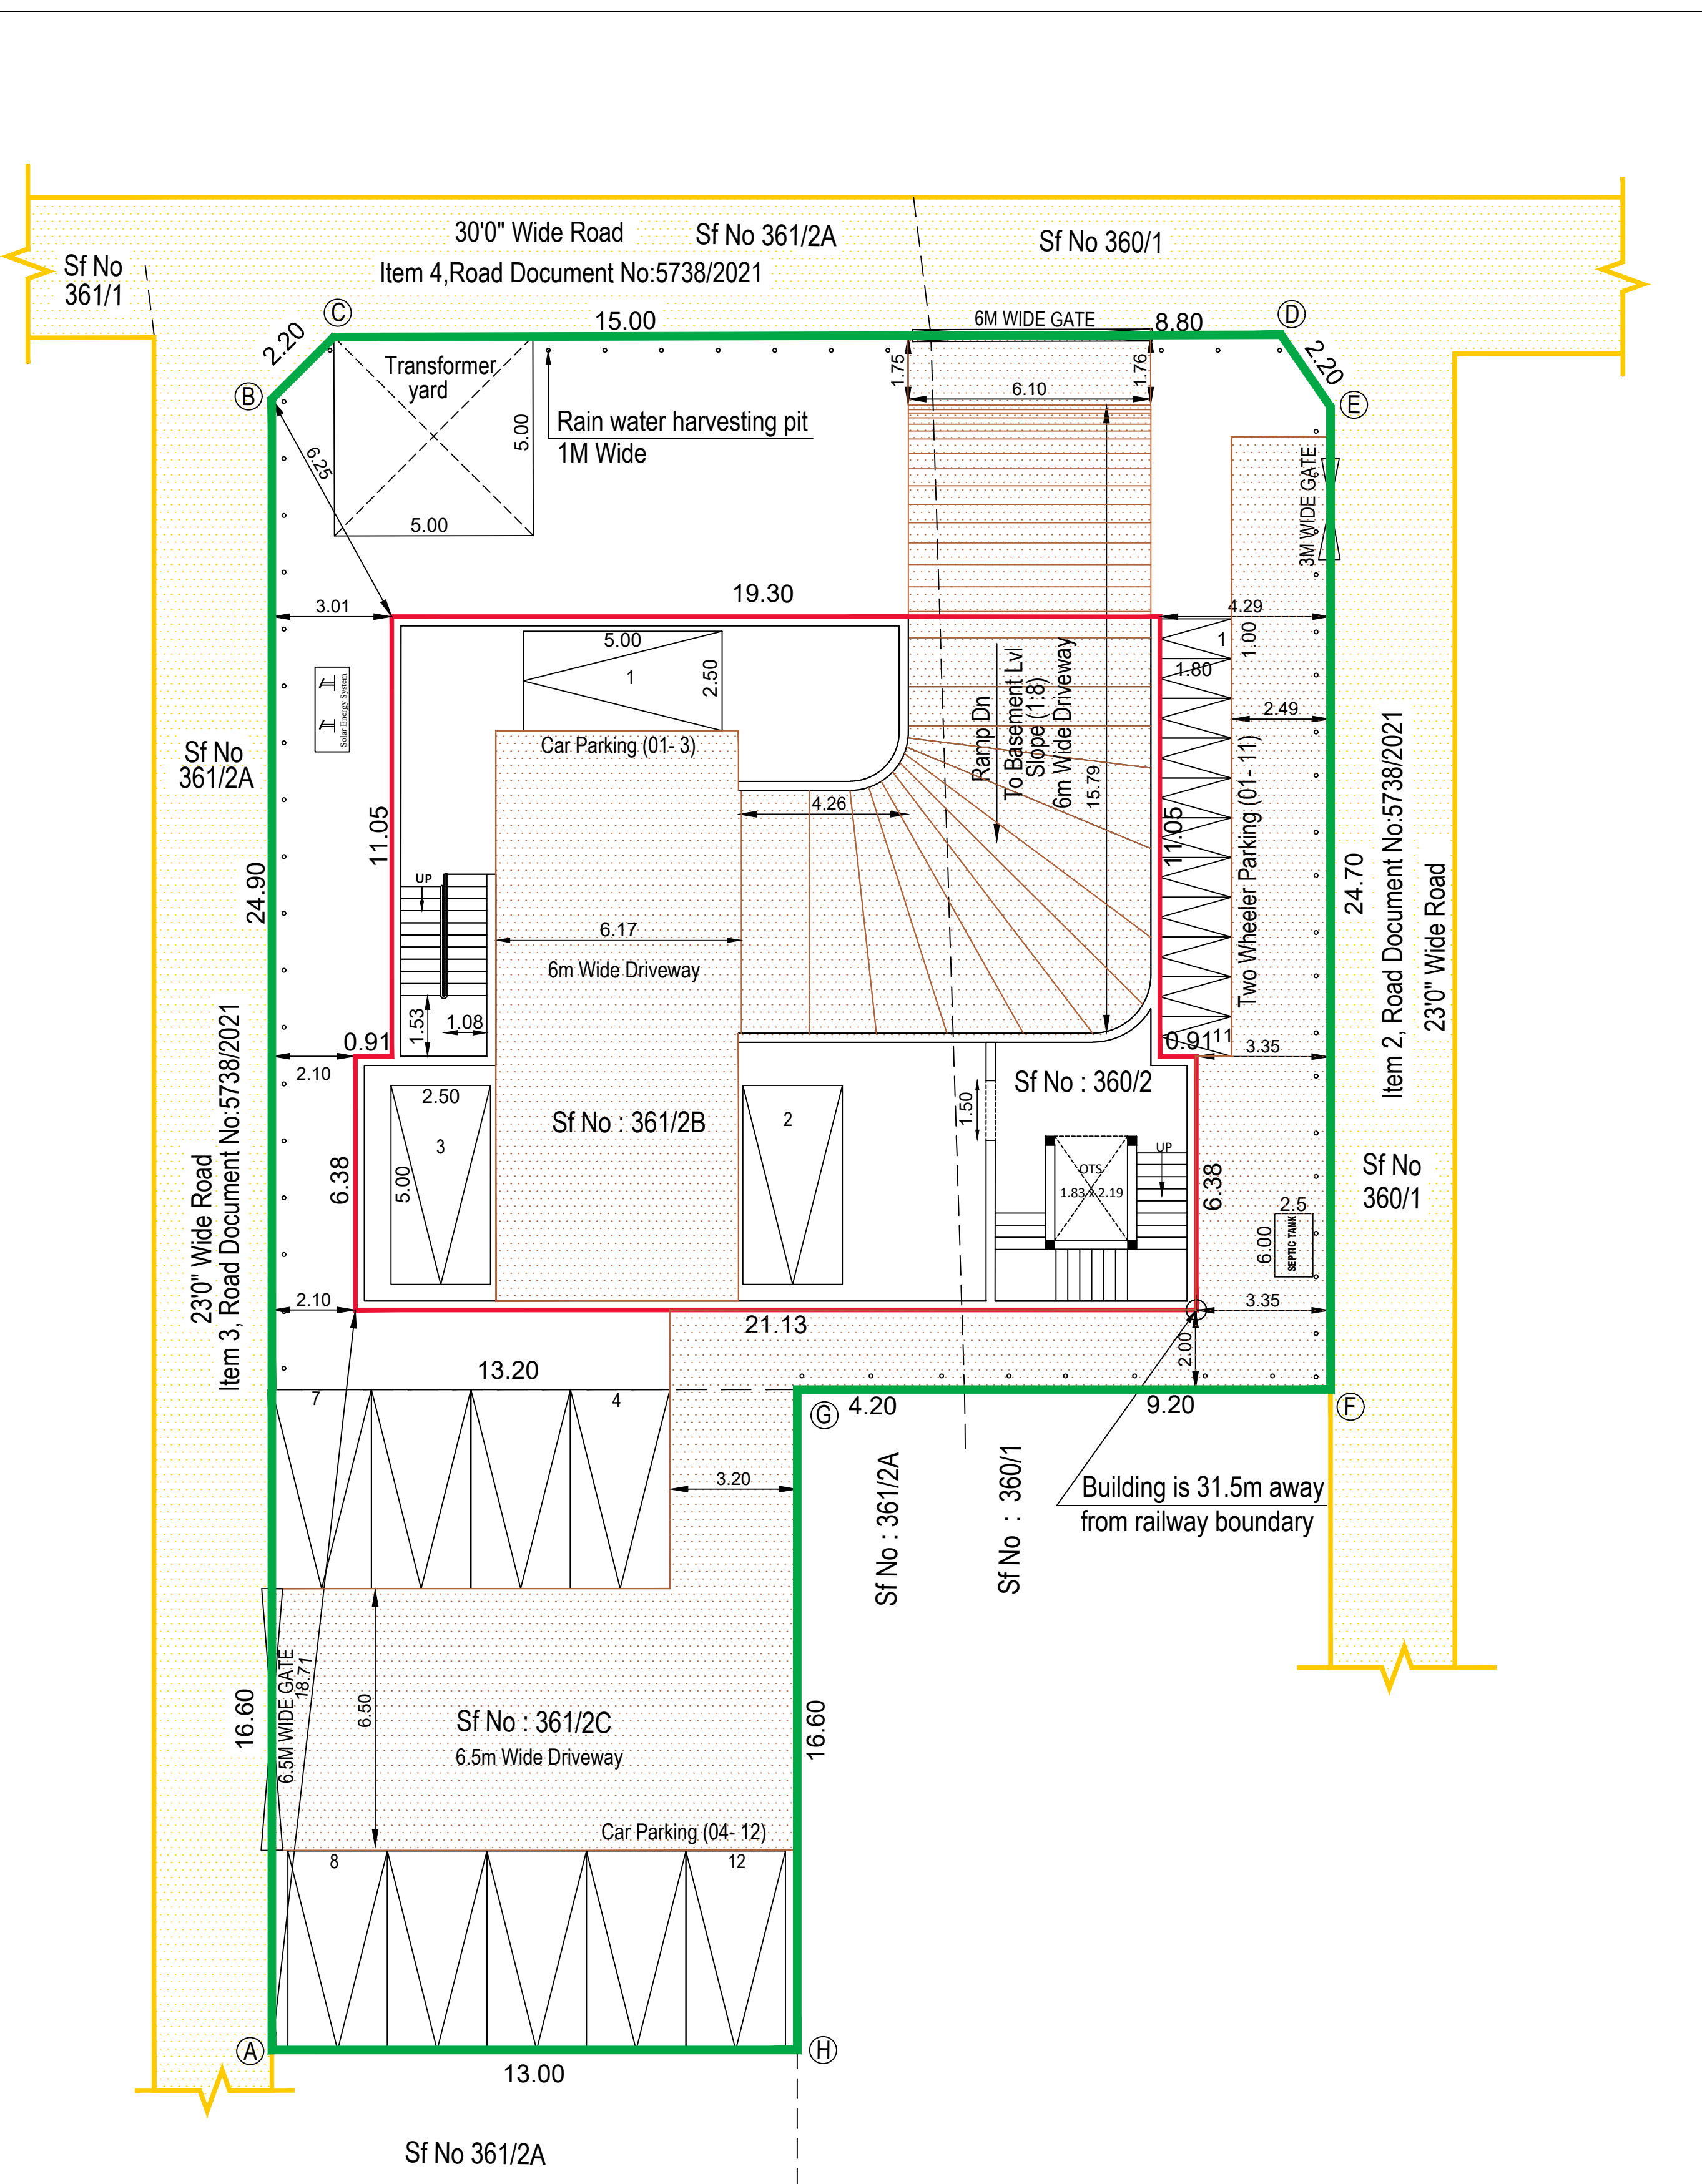

SITE PLAN

S.Karthick
Surveyor / A.Draughtsman

L.Vanitha
Draughtsman Grade III

S.Mohana
Planning Assistant