




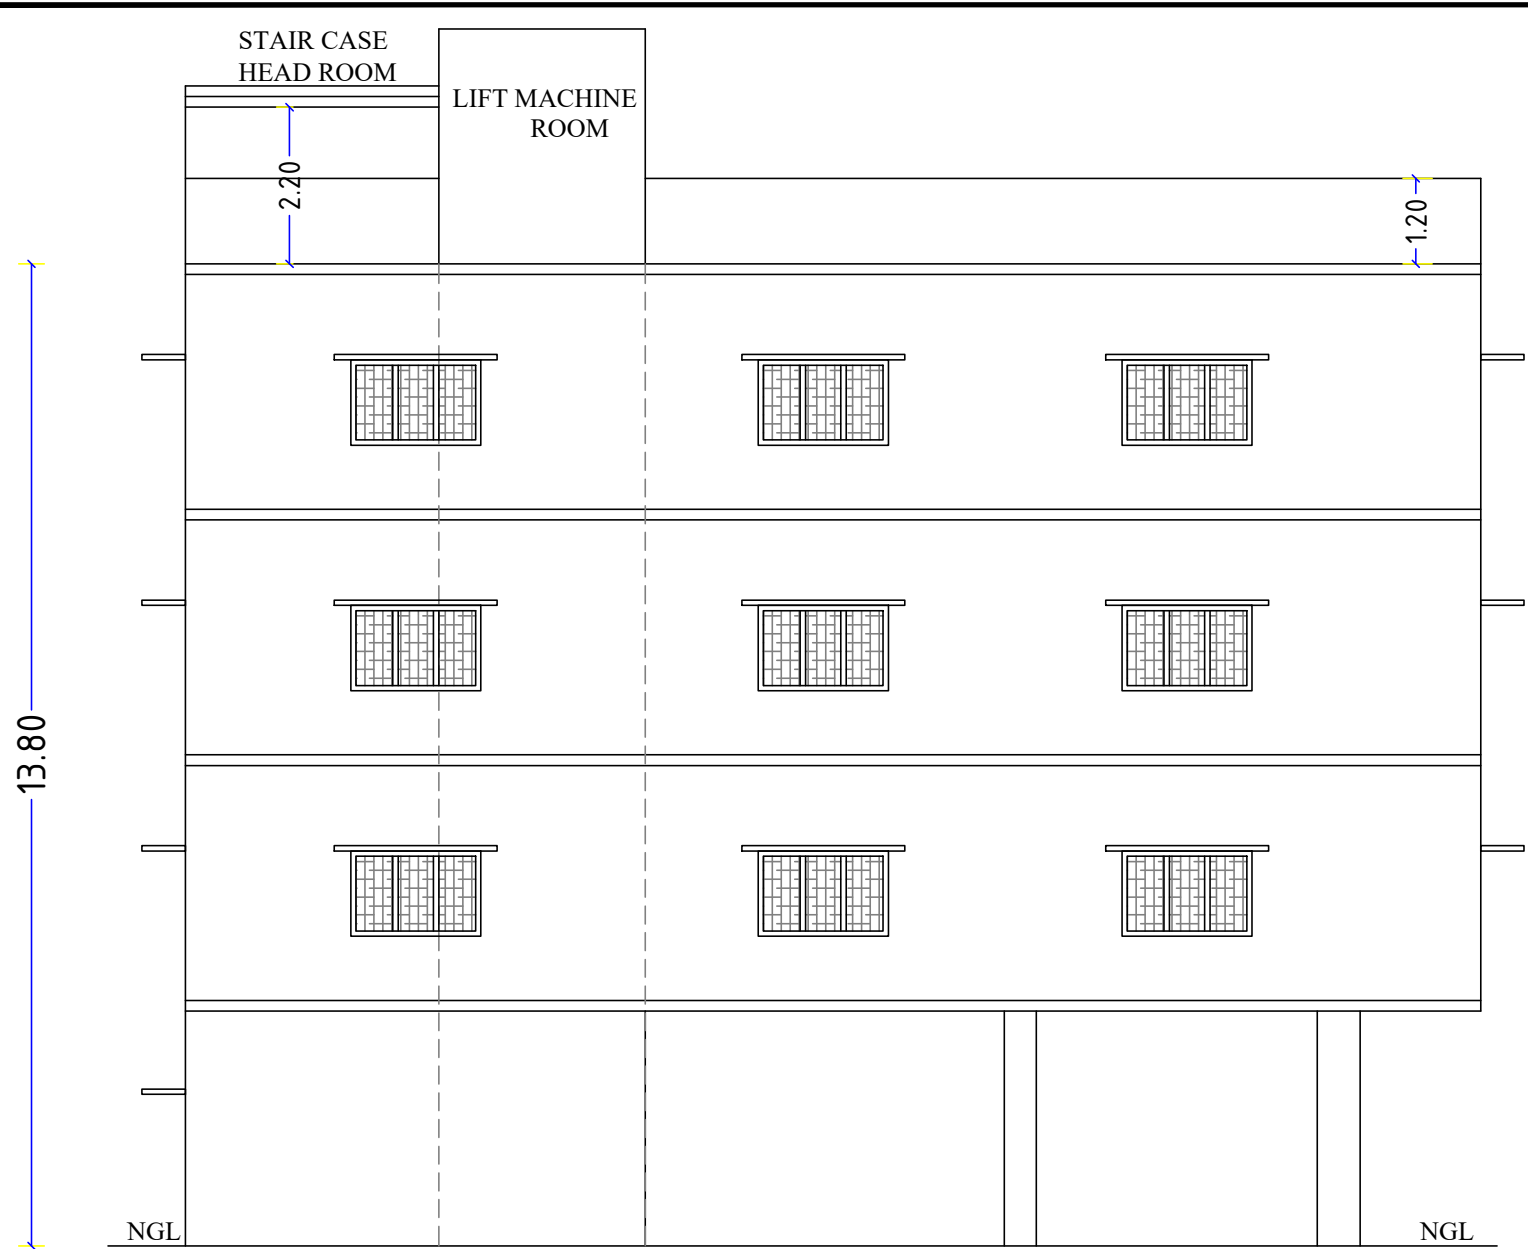


SOUTH SIDE ELEVATION

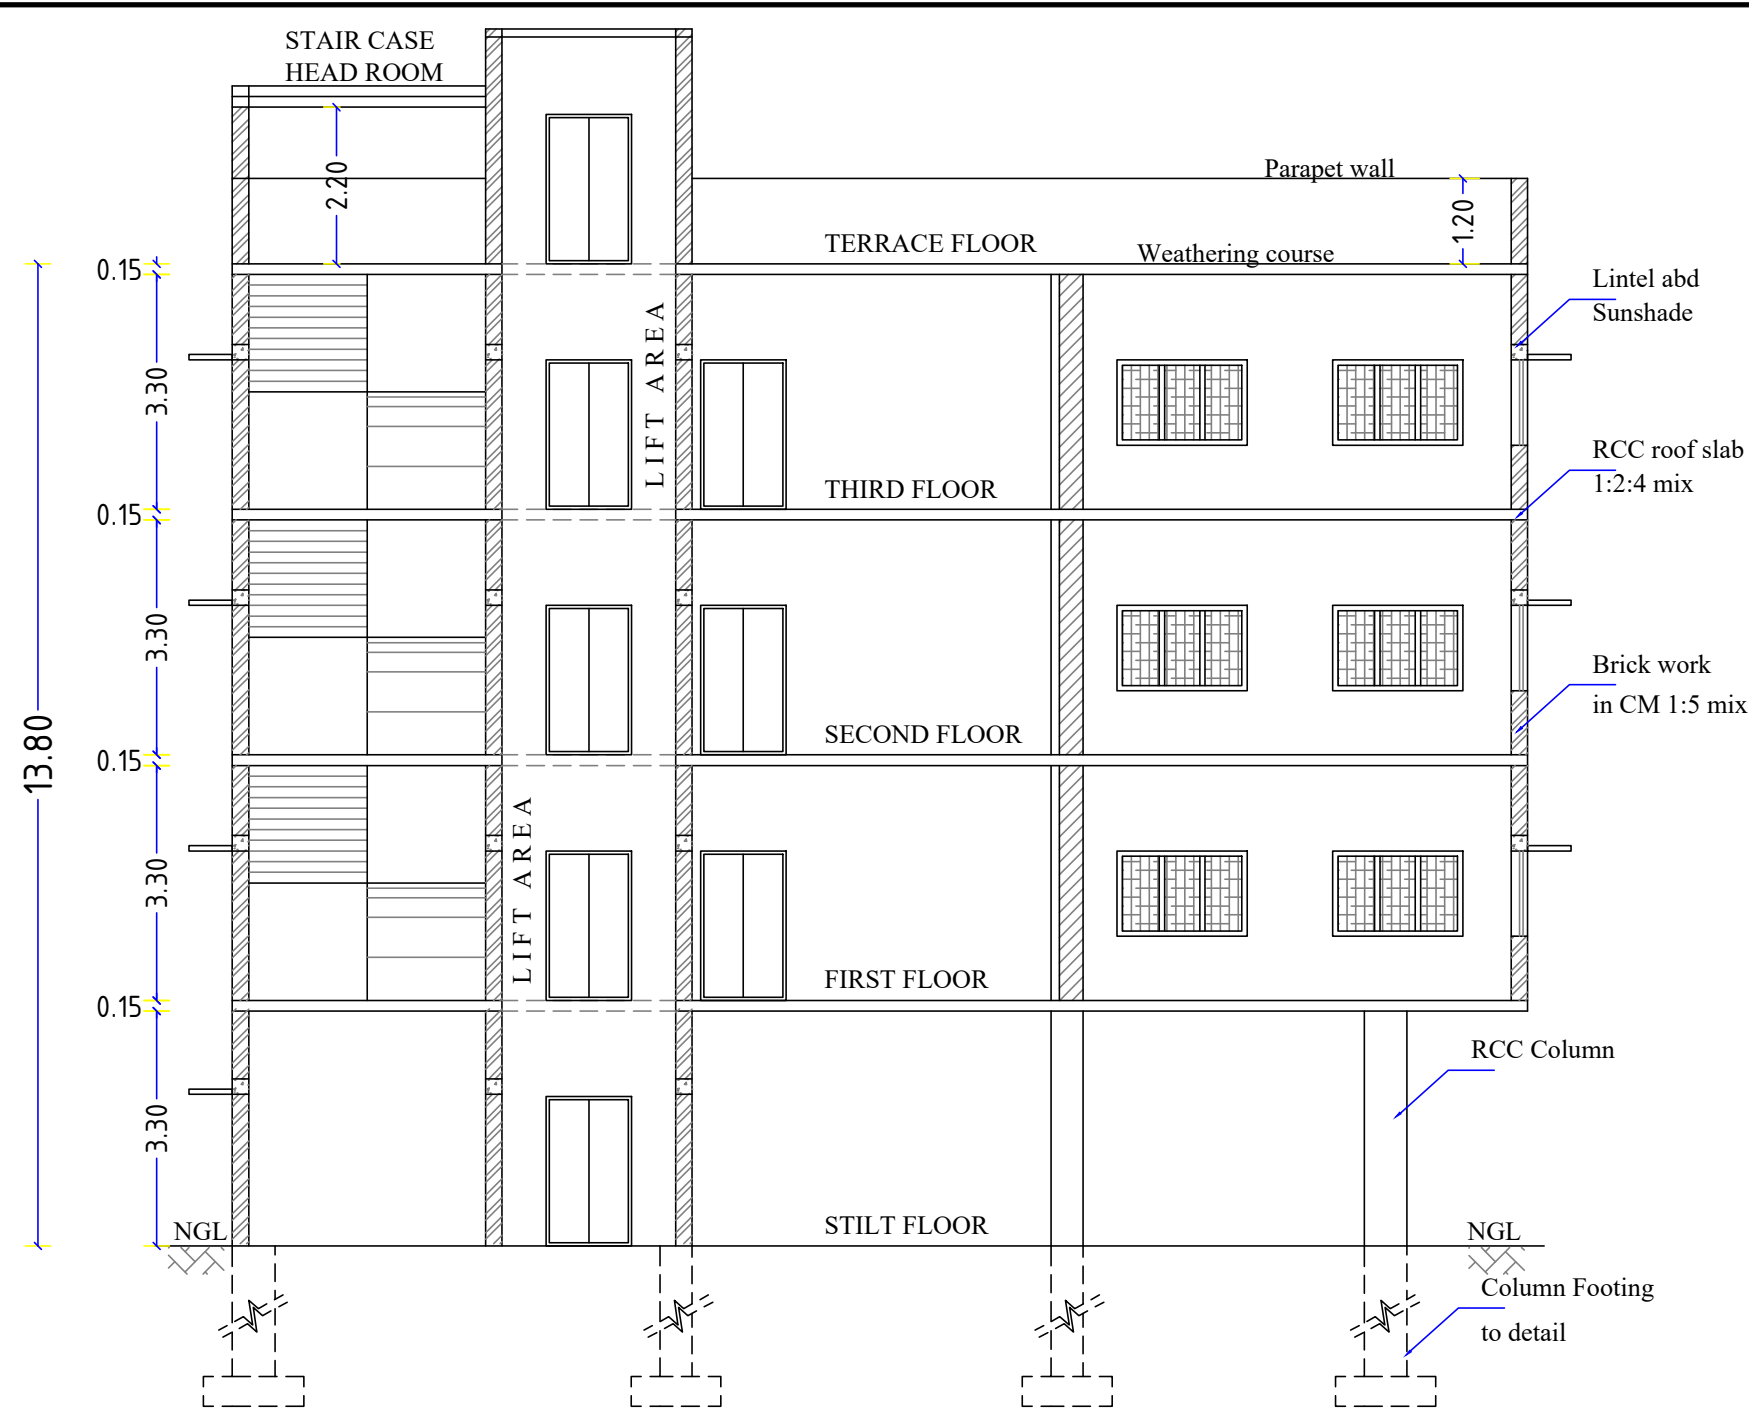


SECTIONAL ELEVATION ON 'AA'

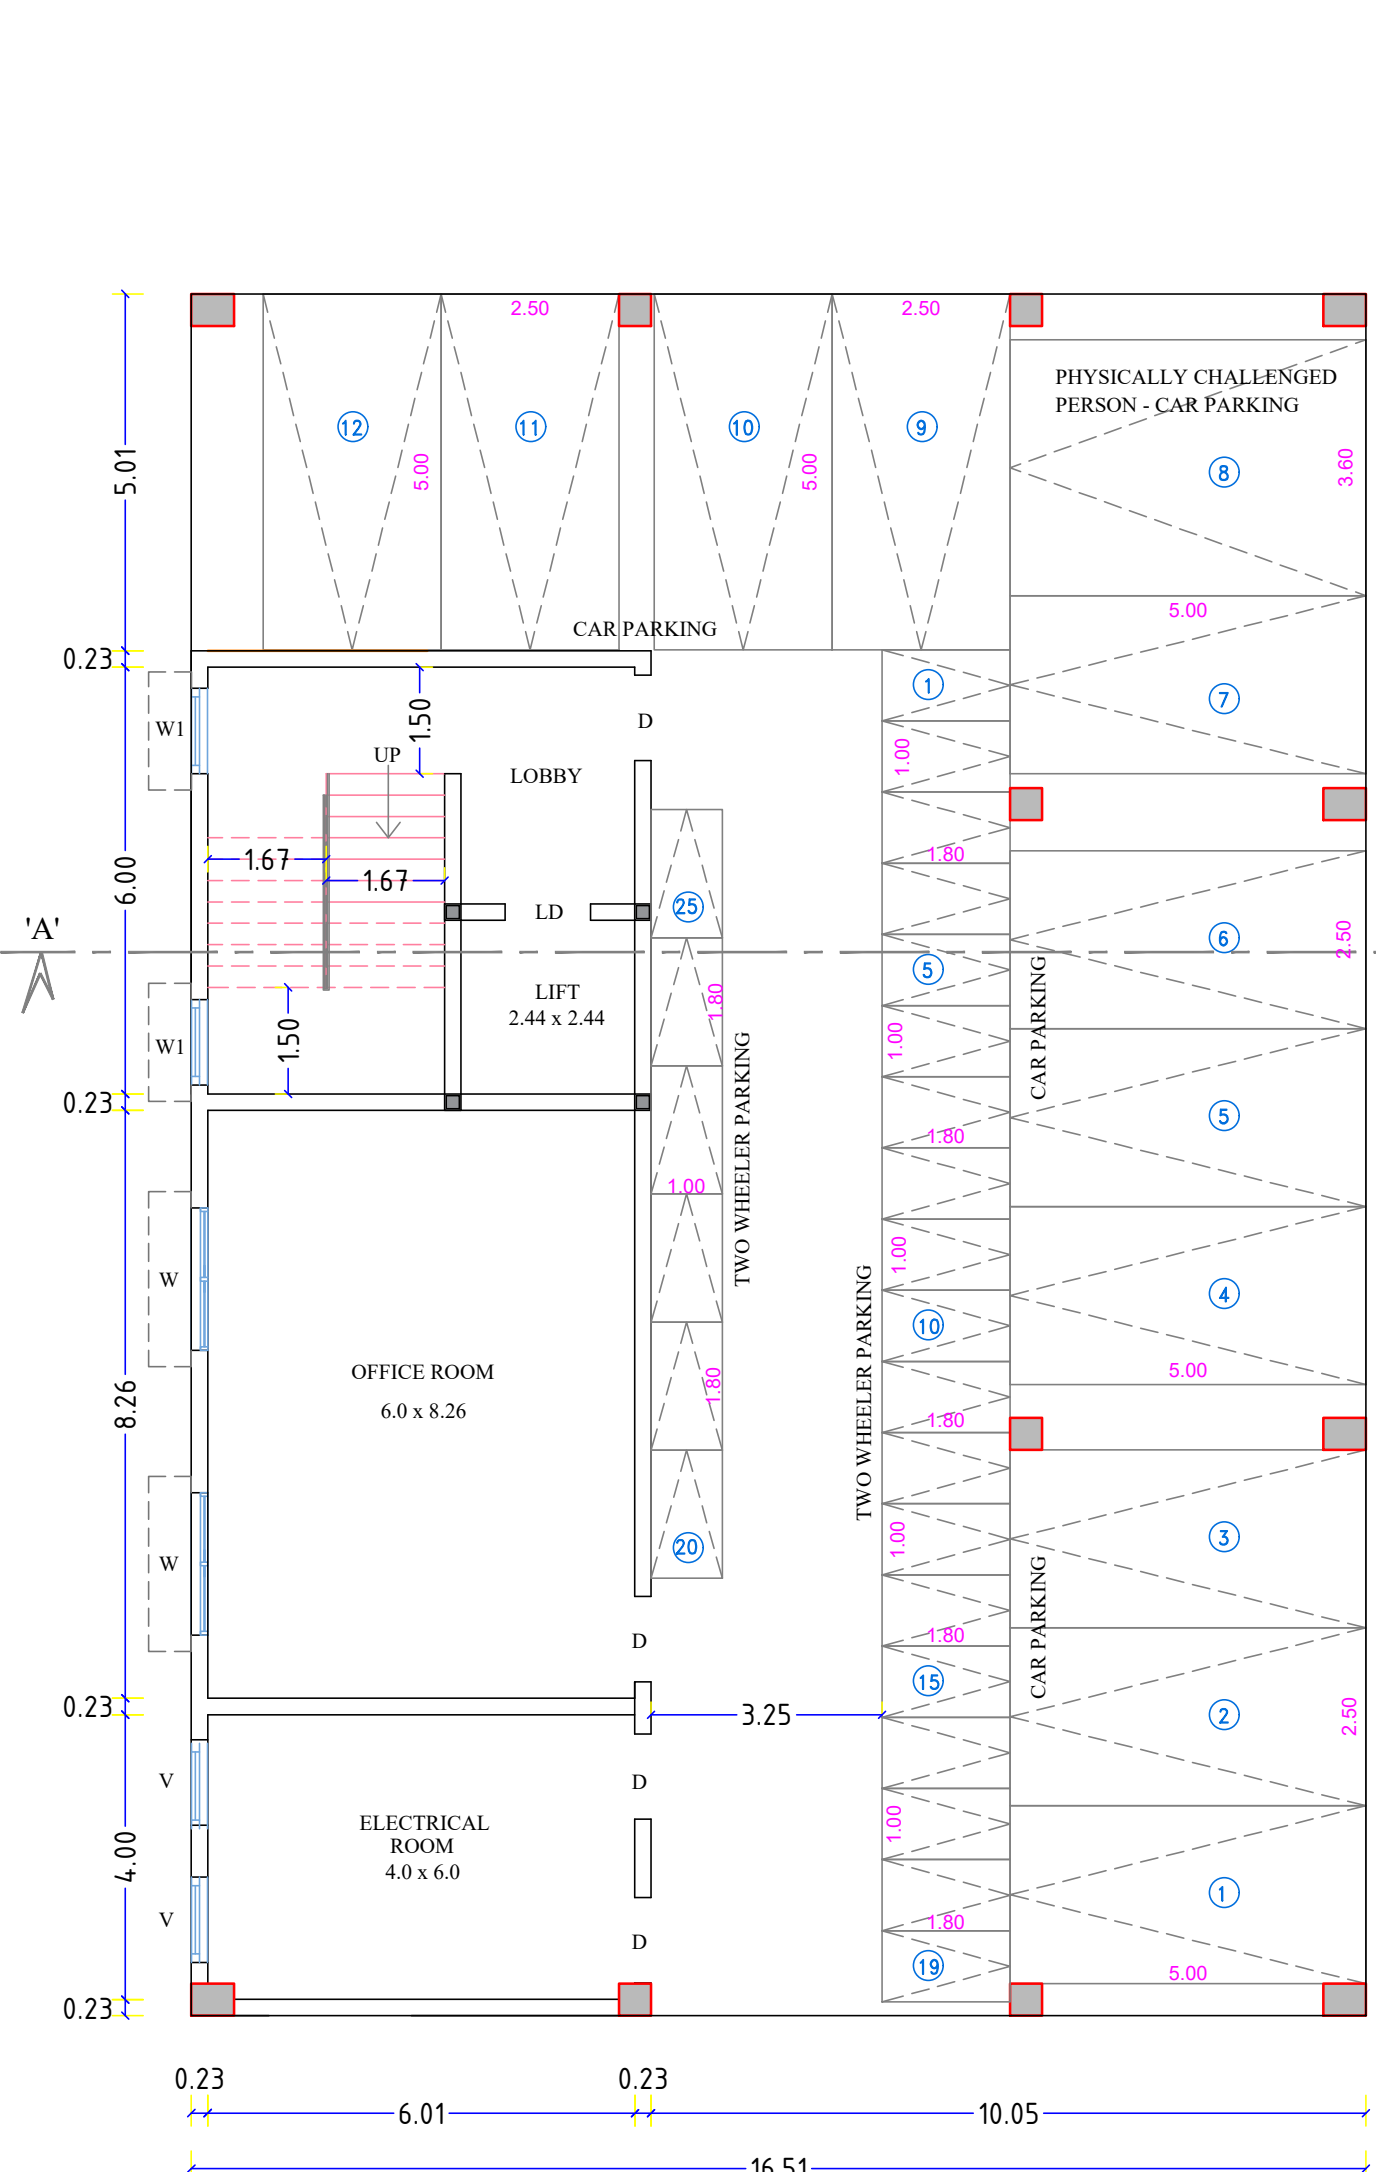







STILT FLOOR PLAN

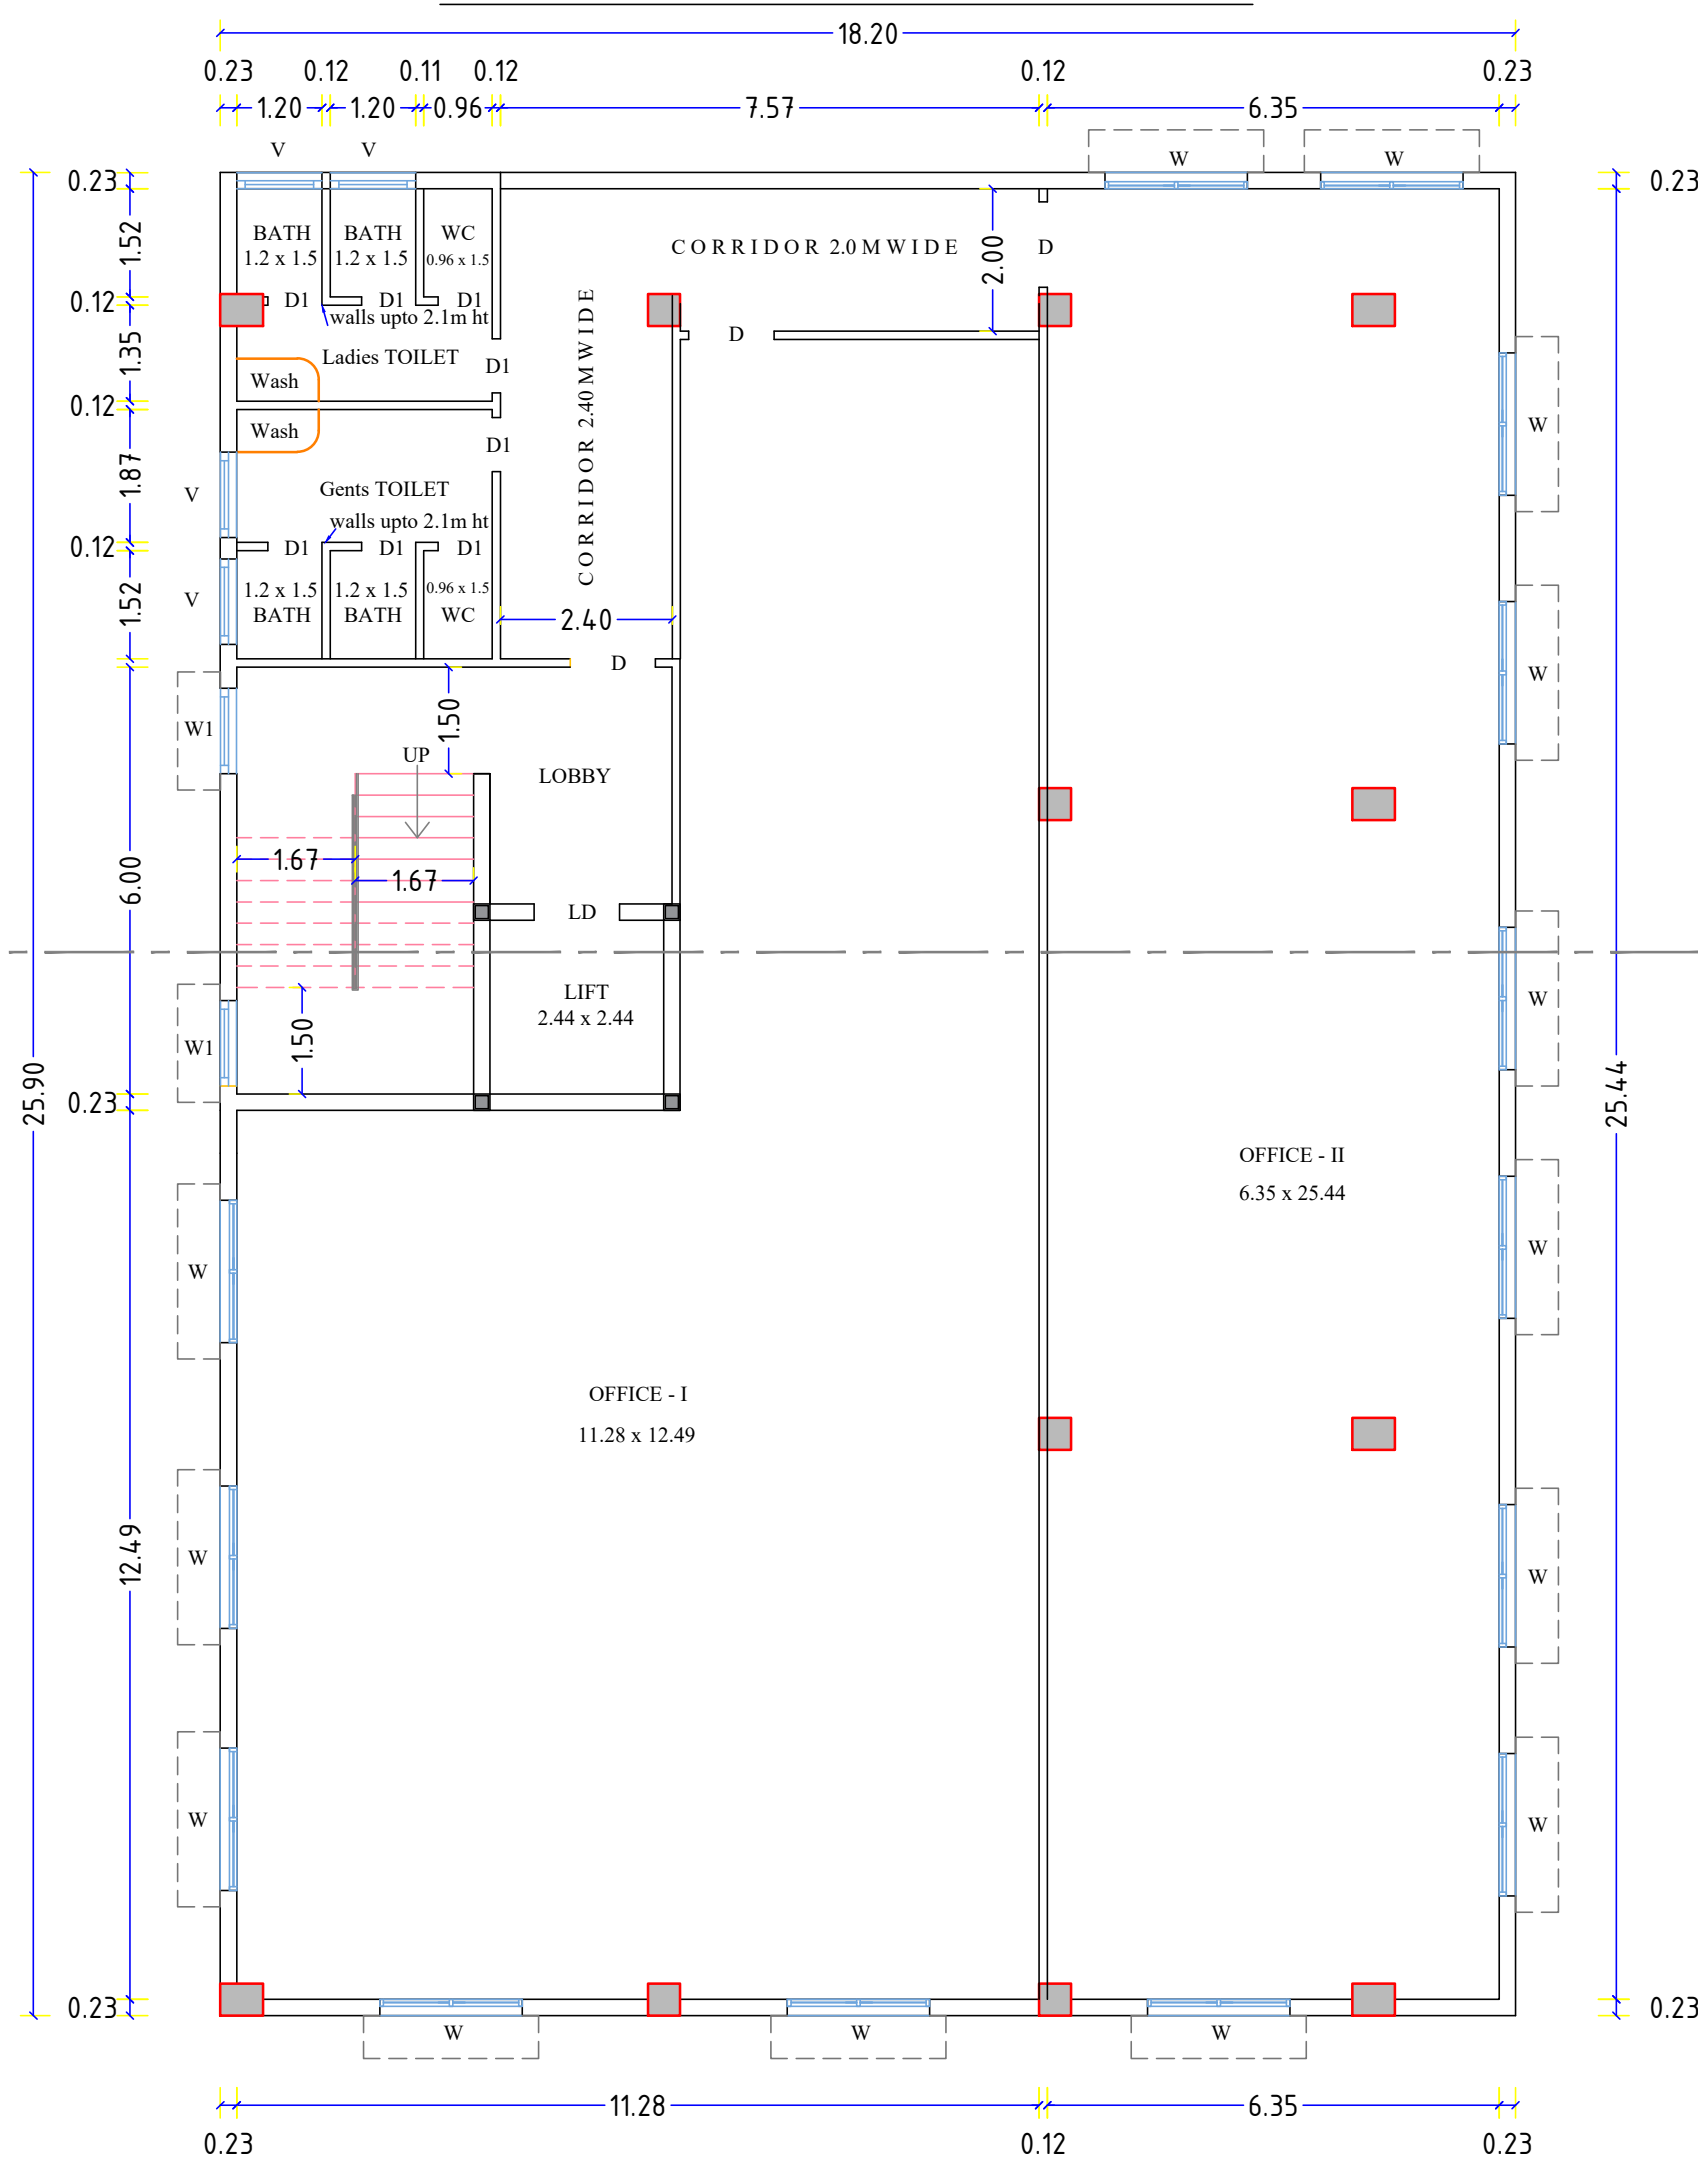

TYPICAL FLOOR PLAN
(FIRST + SECOND + THIRD)

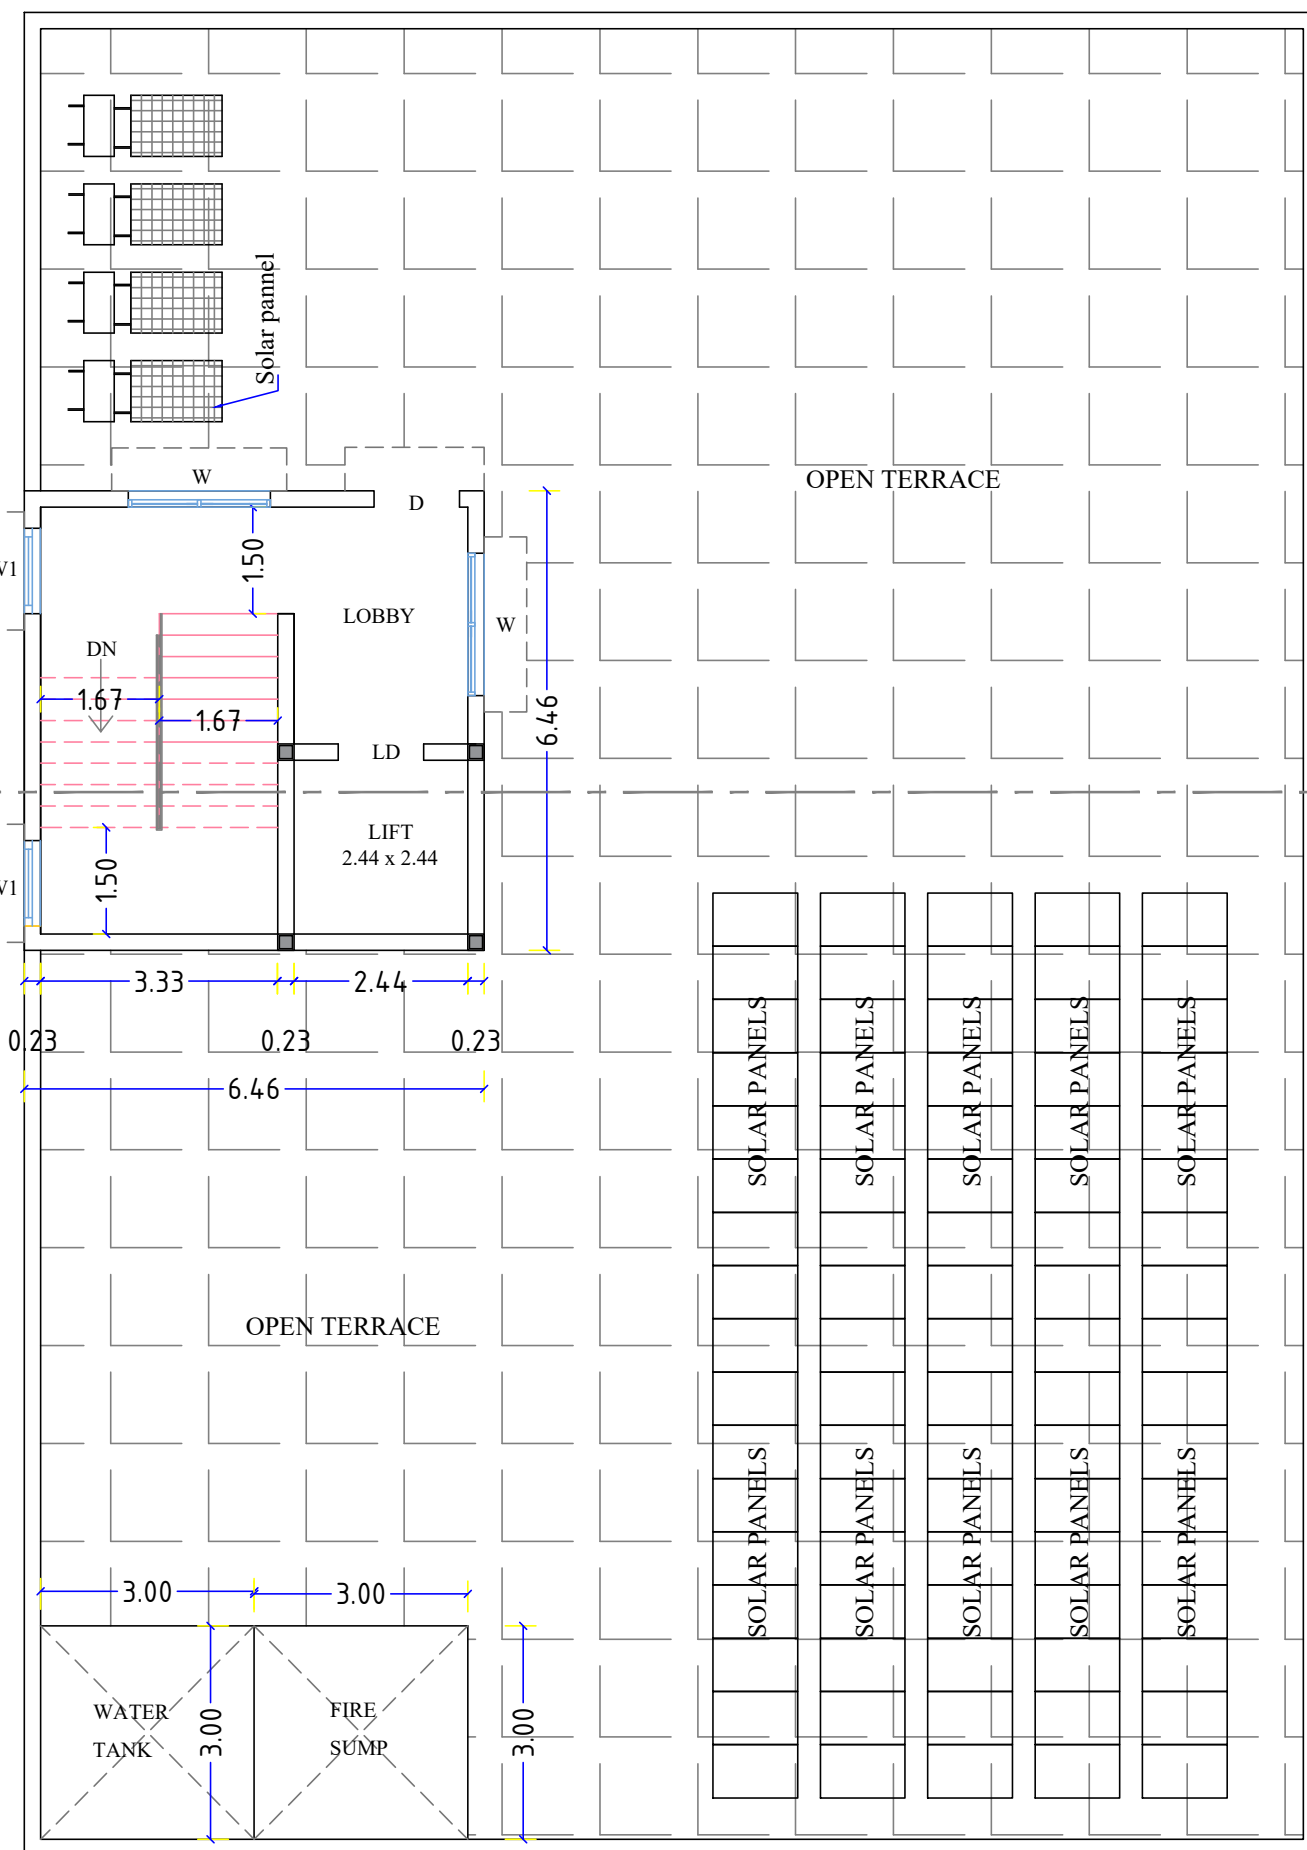

TERRACE FLOOR PLAN

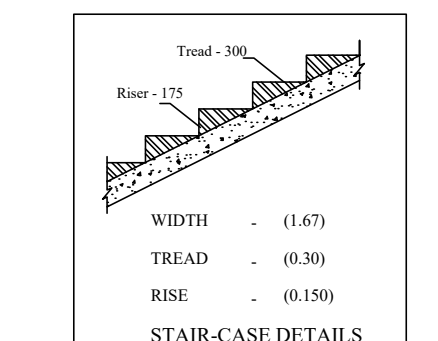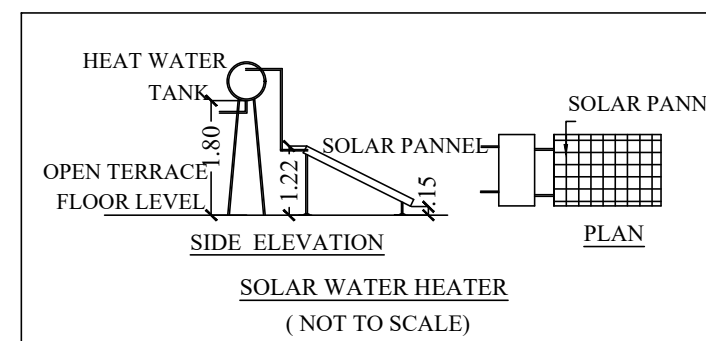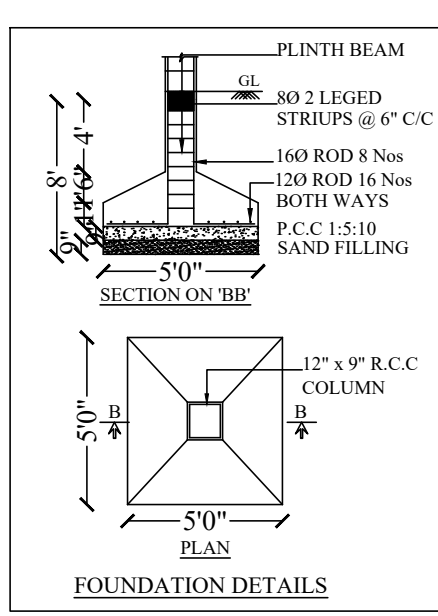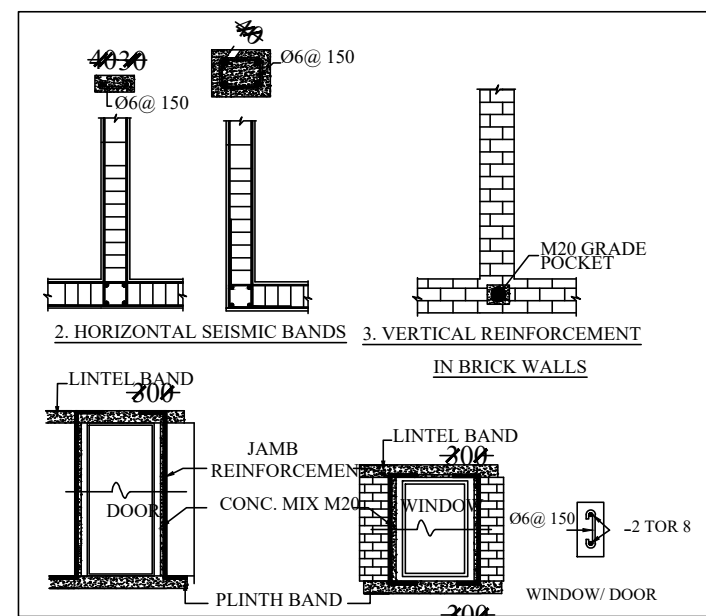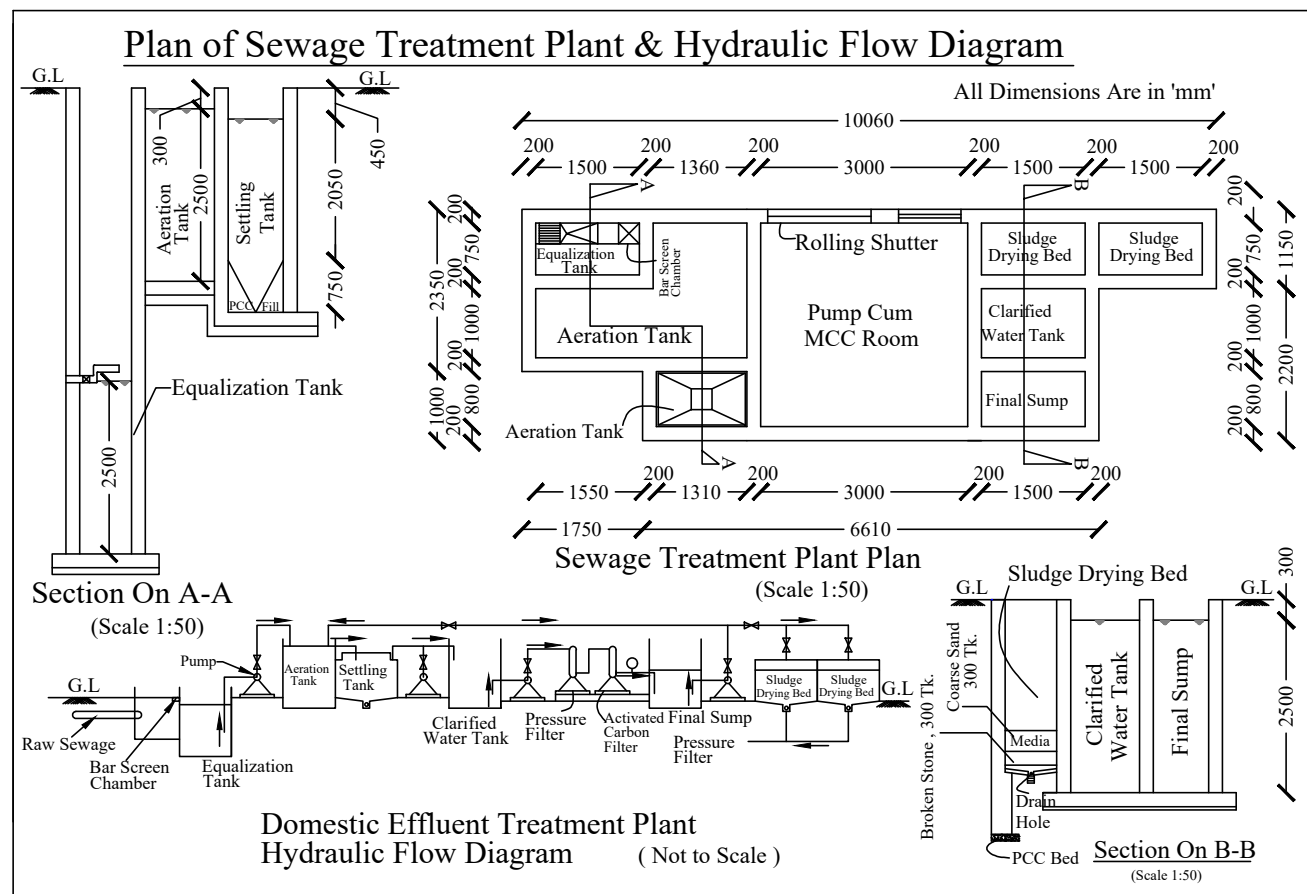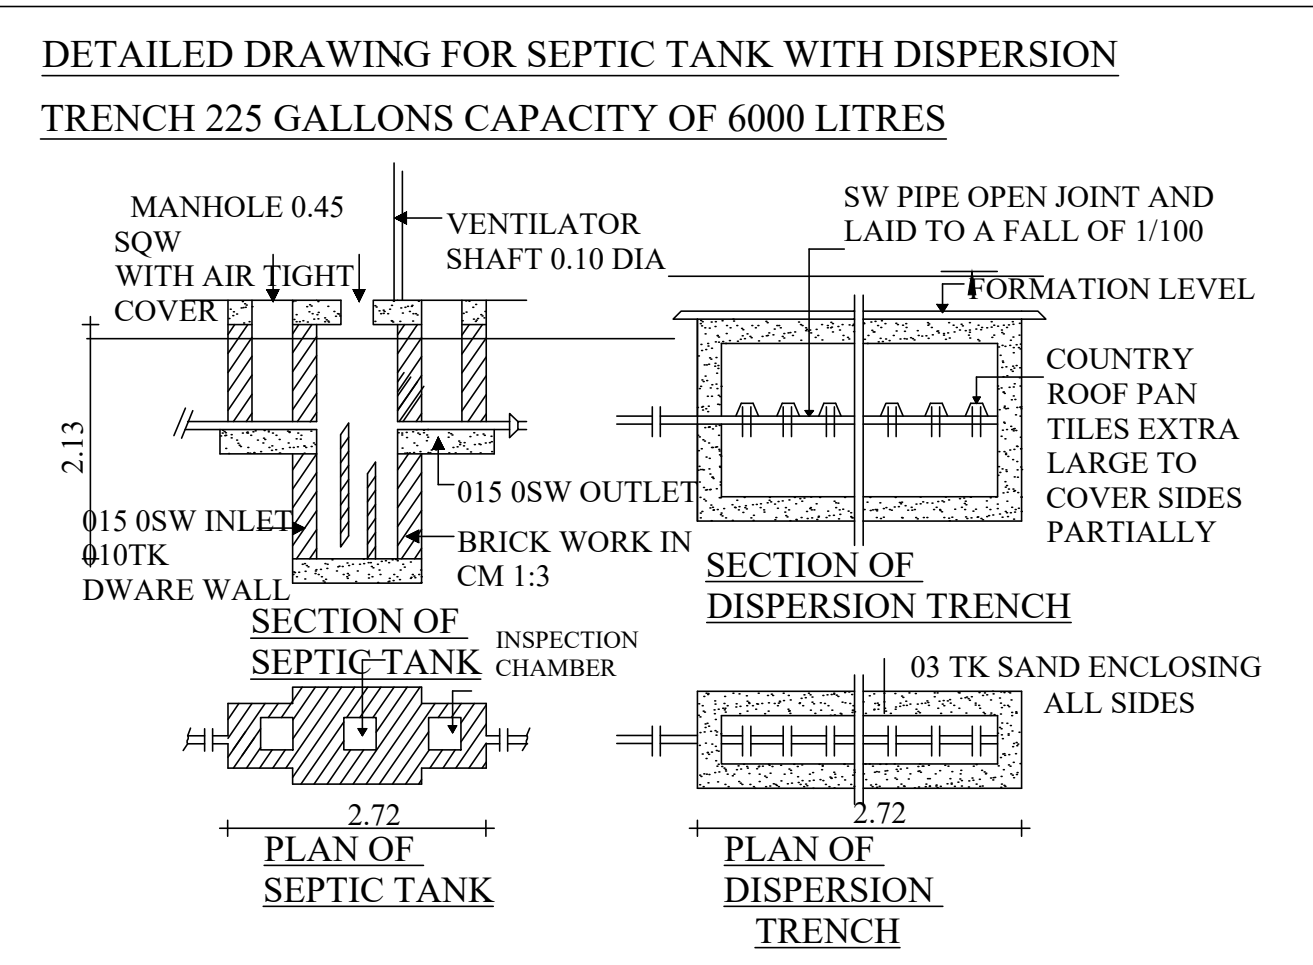


NOTES:

1. ALL DIMENSIONS ARE IN METERS
2. - - - MULTI TYPE FIRE FIGHTER
3. - - - FIRE EXTINGUISHER

PLAN SHOWING THE PROPOSED
CONSTRUCTION OF COMMERCIAL
BUILDING IN SURVEY WARD No. E,
BLOCK No. 19, T.S.No.1290, AT
MAHALINGAPURAM,
POLLACHI MUNICIPALITY,
COIMBATORE DISTRICT

SCALE : 1 : 100

All Linear Measurements
Values are in Metres.

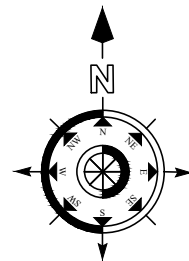

AREA DETAILS:

DESCRIPTION	IN SQM
SITE AREA AS PER DOCUMENT	819.00
SITE AREA AS PER PATTA	819.00
SITE AREA AS PER FIELD	820.00

DESCRIPTION	Total Built up Area	Non FSI	FSI Area
STILT FLOOR	399.32	344.47	54.85
FIRST FLOOR	471.38	----	471.38
SECOND FLOOR	471.38	----	471.38
THIRD FLOOR	471.38	----	471.38
TERRACE FLOOR	41.73	41.73	----
TOTAL AREA	1855.19	386.20	1468.99

AREA OF THE OPEN SPACE 419.68

SET BACK DETAILS	REQUIRED	PROVIDED
Front Set Back	4.50 M	4.50 M
Side Set Back - 1	2.50 M	3.0 M
Side Set Back - 2	2.50 M	3.0 M
Rear Set Back	2.50 M	3.0 M

CAR PARKING	12 Nos	12 Nos
TWO WHEELER	48 Nos	50 Nos

REFERENCE

SITE BOUNDARY	
PROPOSED BUILDING	
EXISTING ROAD	
DRIVE WAY	
EXISTING BUILDING TO BE DEMOLISHED	

Floor Space Index

$$\begin{aligned} &= 1468.99 \\ &= 819.00 \\ &= 1.79 < 2.0 \end{aligned}$$

APPROVED LAYOUT
LPH / DTP No. 06 / 1965

Er. K.P. VETRIVELAN, M.E. (GEOTECH), MIBS, MISTE.,
GEOTECHNICAL ENGINEER
CLPA REG. No: CLPA/GETE/19/03/001
GEODESIGN INDIA PRIVATE LIMITED
O.No.40, N.No.29, 8th Street, K.K.Pudur,
Coimbatore - 641 030.
+91 90433 44688, E-mail: geodesign123@gmail.com


REGISTERED GEO TECH ENGINEER

Mrs. ABARNA

APPLICANT

I. ANANDARAJ DCE., B.E.,
Registered Engineer Grade-III
CDTCP - RE-GR - III /02/2021
No.30, VGR Complex, 2nd Floor,
Saibaba Colony, Coimbatore - 641011

REGISTERED ENGINEER

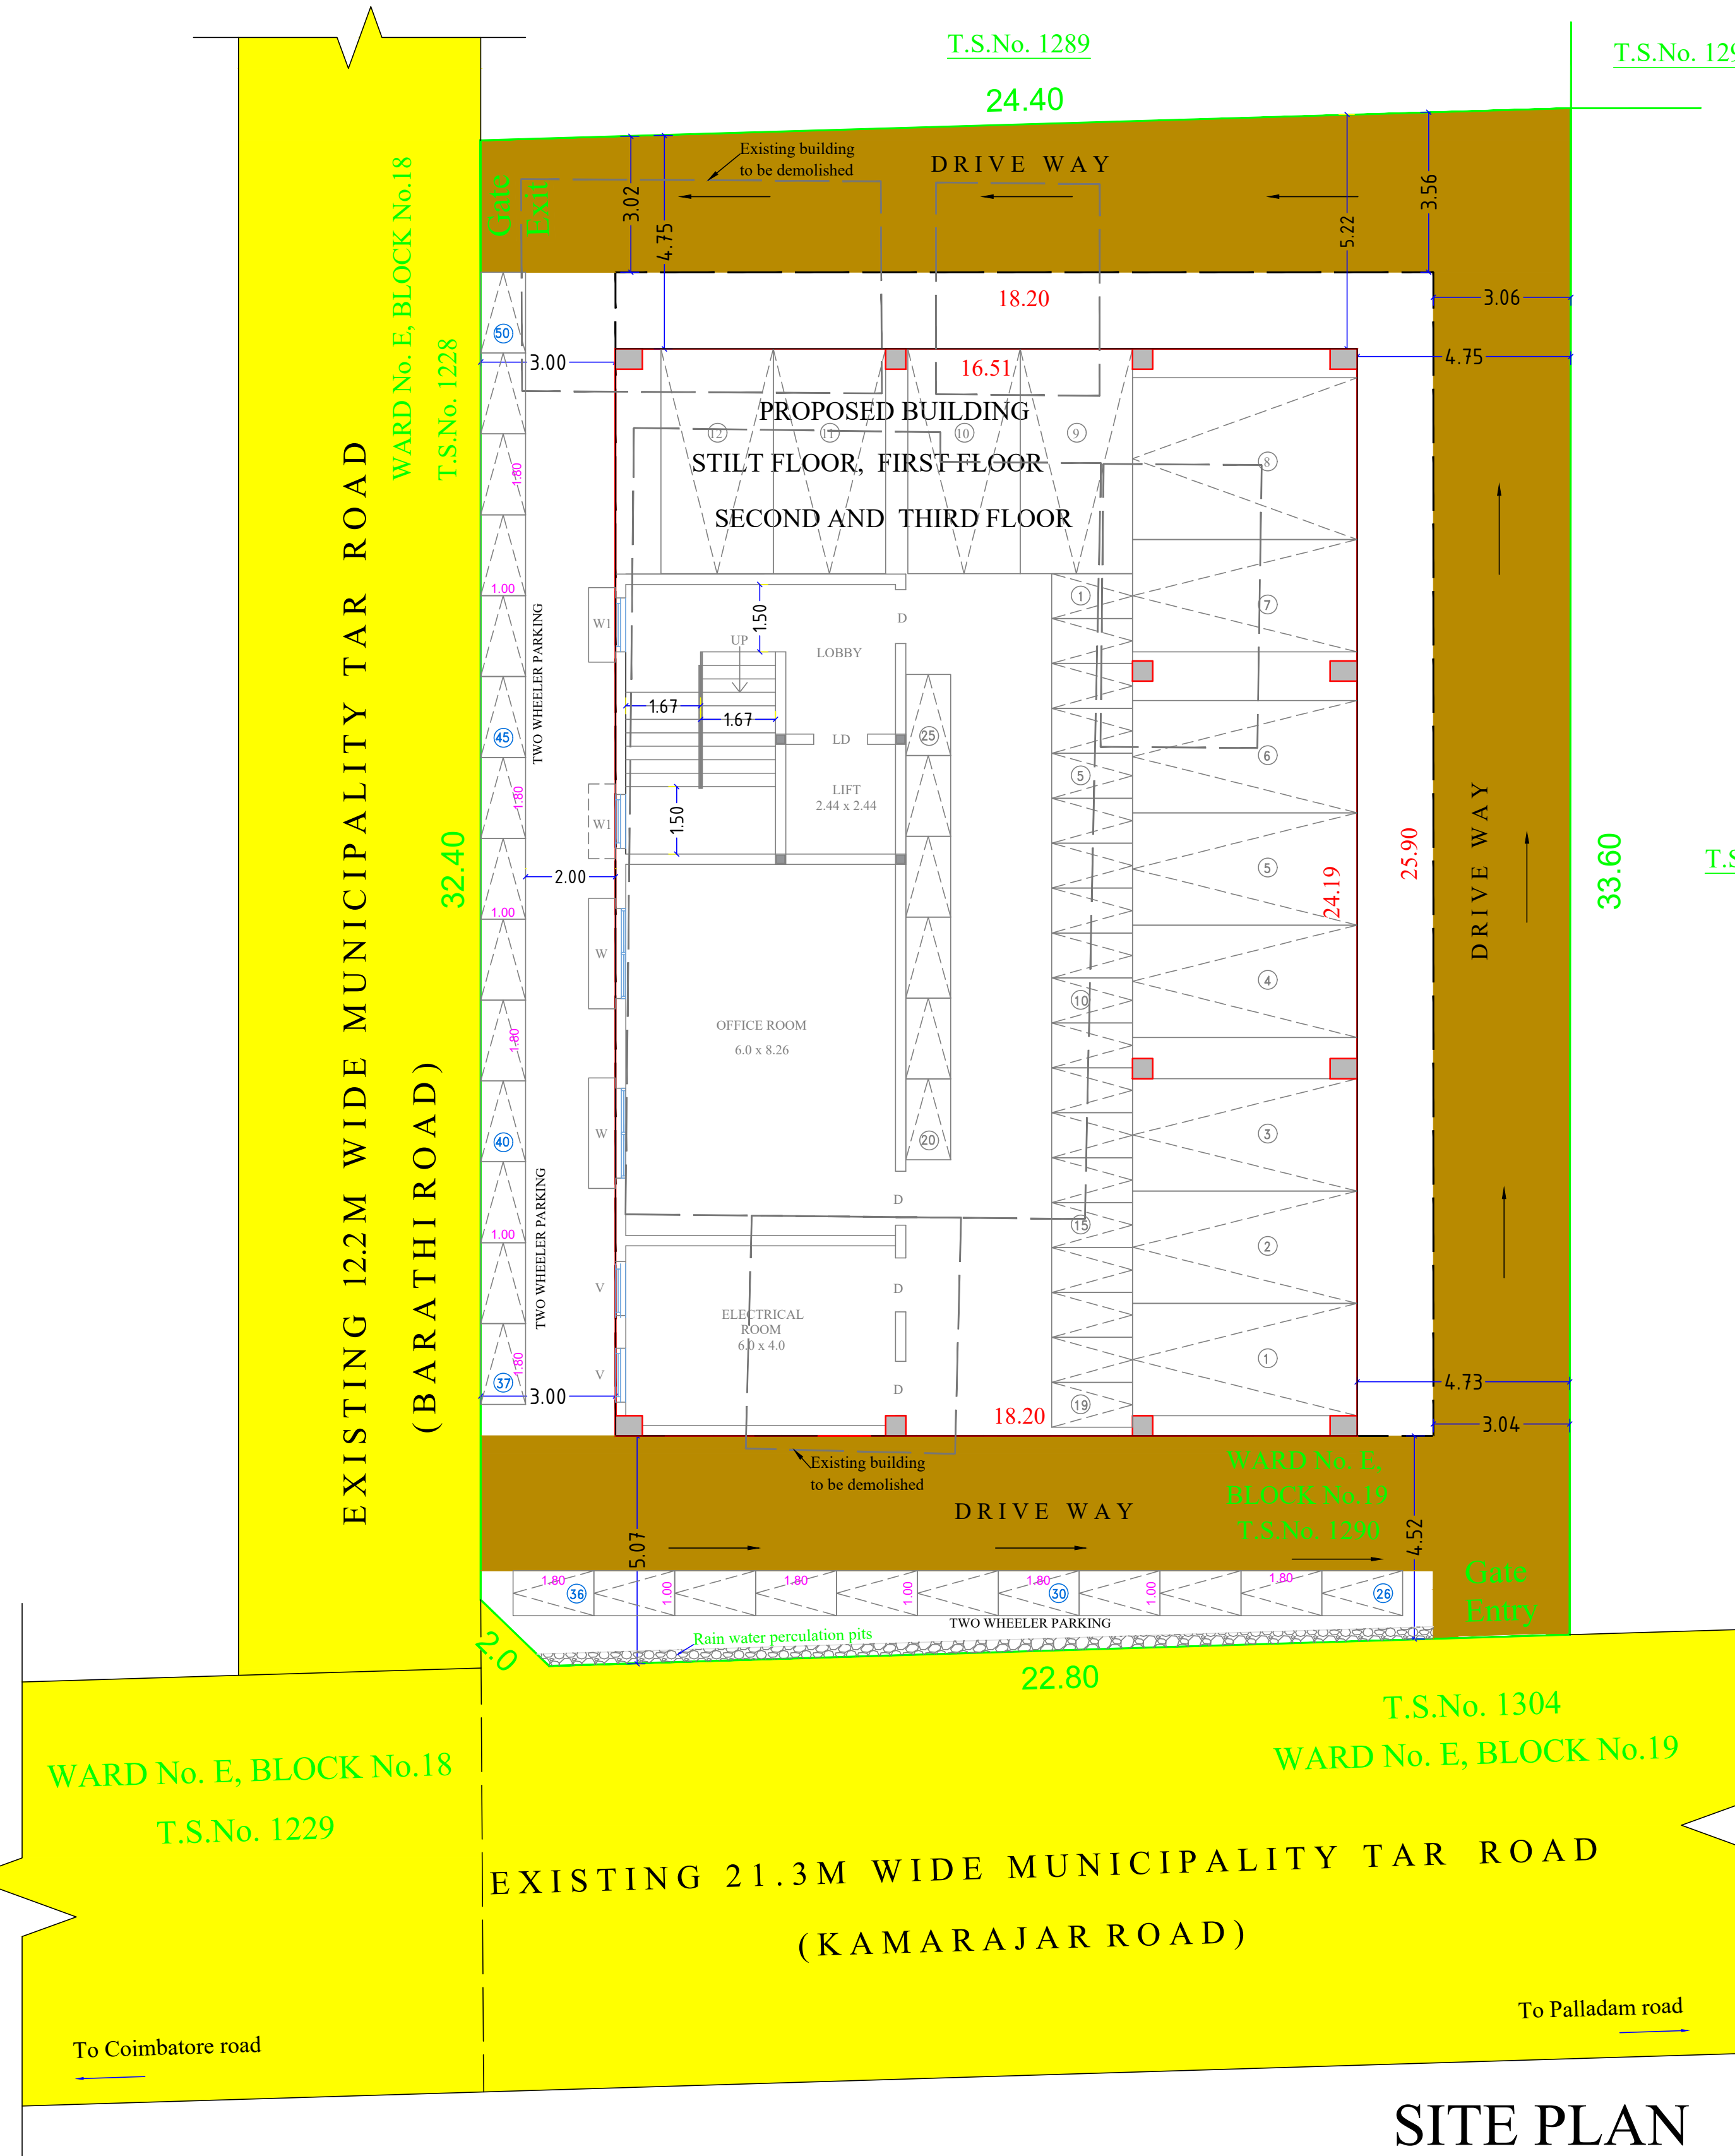

SITE PLAN