


PLAN SHOWING THE PROPOSED CONSTRUCTION OF R.C.C ROOF COMMERCIAL BUILDING IN WARD No. 5 (E), BLOCK No. 04, T.S.No. 153/5 AT POLLACHI MUNICIPALITY, COIMBATORE DISTRICT

SCALE : 1 : 100

All Linear Measurements
Values Are in Metres.

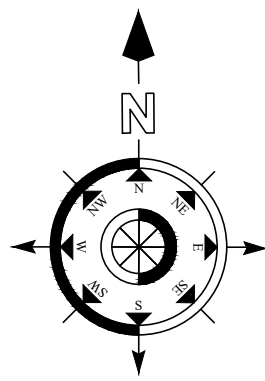

AREA DETAILS:

DESCRIPTION	IN SQM
SITE AREA AS PER DOCUMENT (ABCD)	321.50
SITE AREA AS PER PATTA (ABCD)	321.50

DESCRIPTION	Total Built up Area	Non FSI	FSI Area
Basement floor	188.02	188.02	---
Ground floor	188.02	----	188.02
First floor	188.02	----	188.02
Terrace floor	20.17	20.17	----

TOTAL BUILTUP AREA (188.02+188.02+20.17) 396.21

TOTAL FSI AREA (188.02+188.02) 376.04

AREA OF THE OPEN SPACE 133.48

PARKING DETAILS	Required	Provided
CAR PARKING SLOTS	2 Nos	3 Nos
TWO WHEELER PARKING SLOTS	6 Nos	12 Nos

REFERENCE

SITE BOUNDARY	Floor Space Index
PROPOSED BUILDING	= 376.04 / 321.50
EXISTING ROAD	= 1.169 < 2.0
DRIVE WAY	


8.19.21

Mrs.MYTHILI


APPLICANT

I. ANANDARAJ DCE., B.E.,
Registered Engineer Grade-III
CDTCP - RE-GR - III /02/2021
No.30, VGR Complex, 2nd Floor,
Saibaba Colony, Coimbatore - 641011

REGISTERED ENGINEER

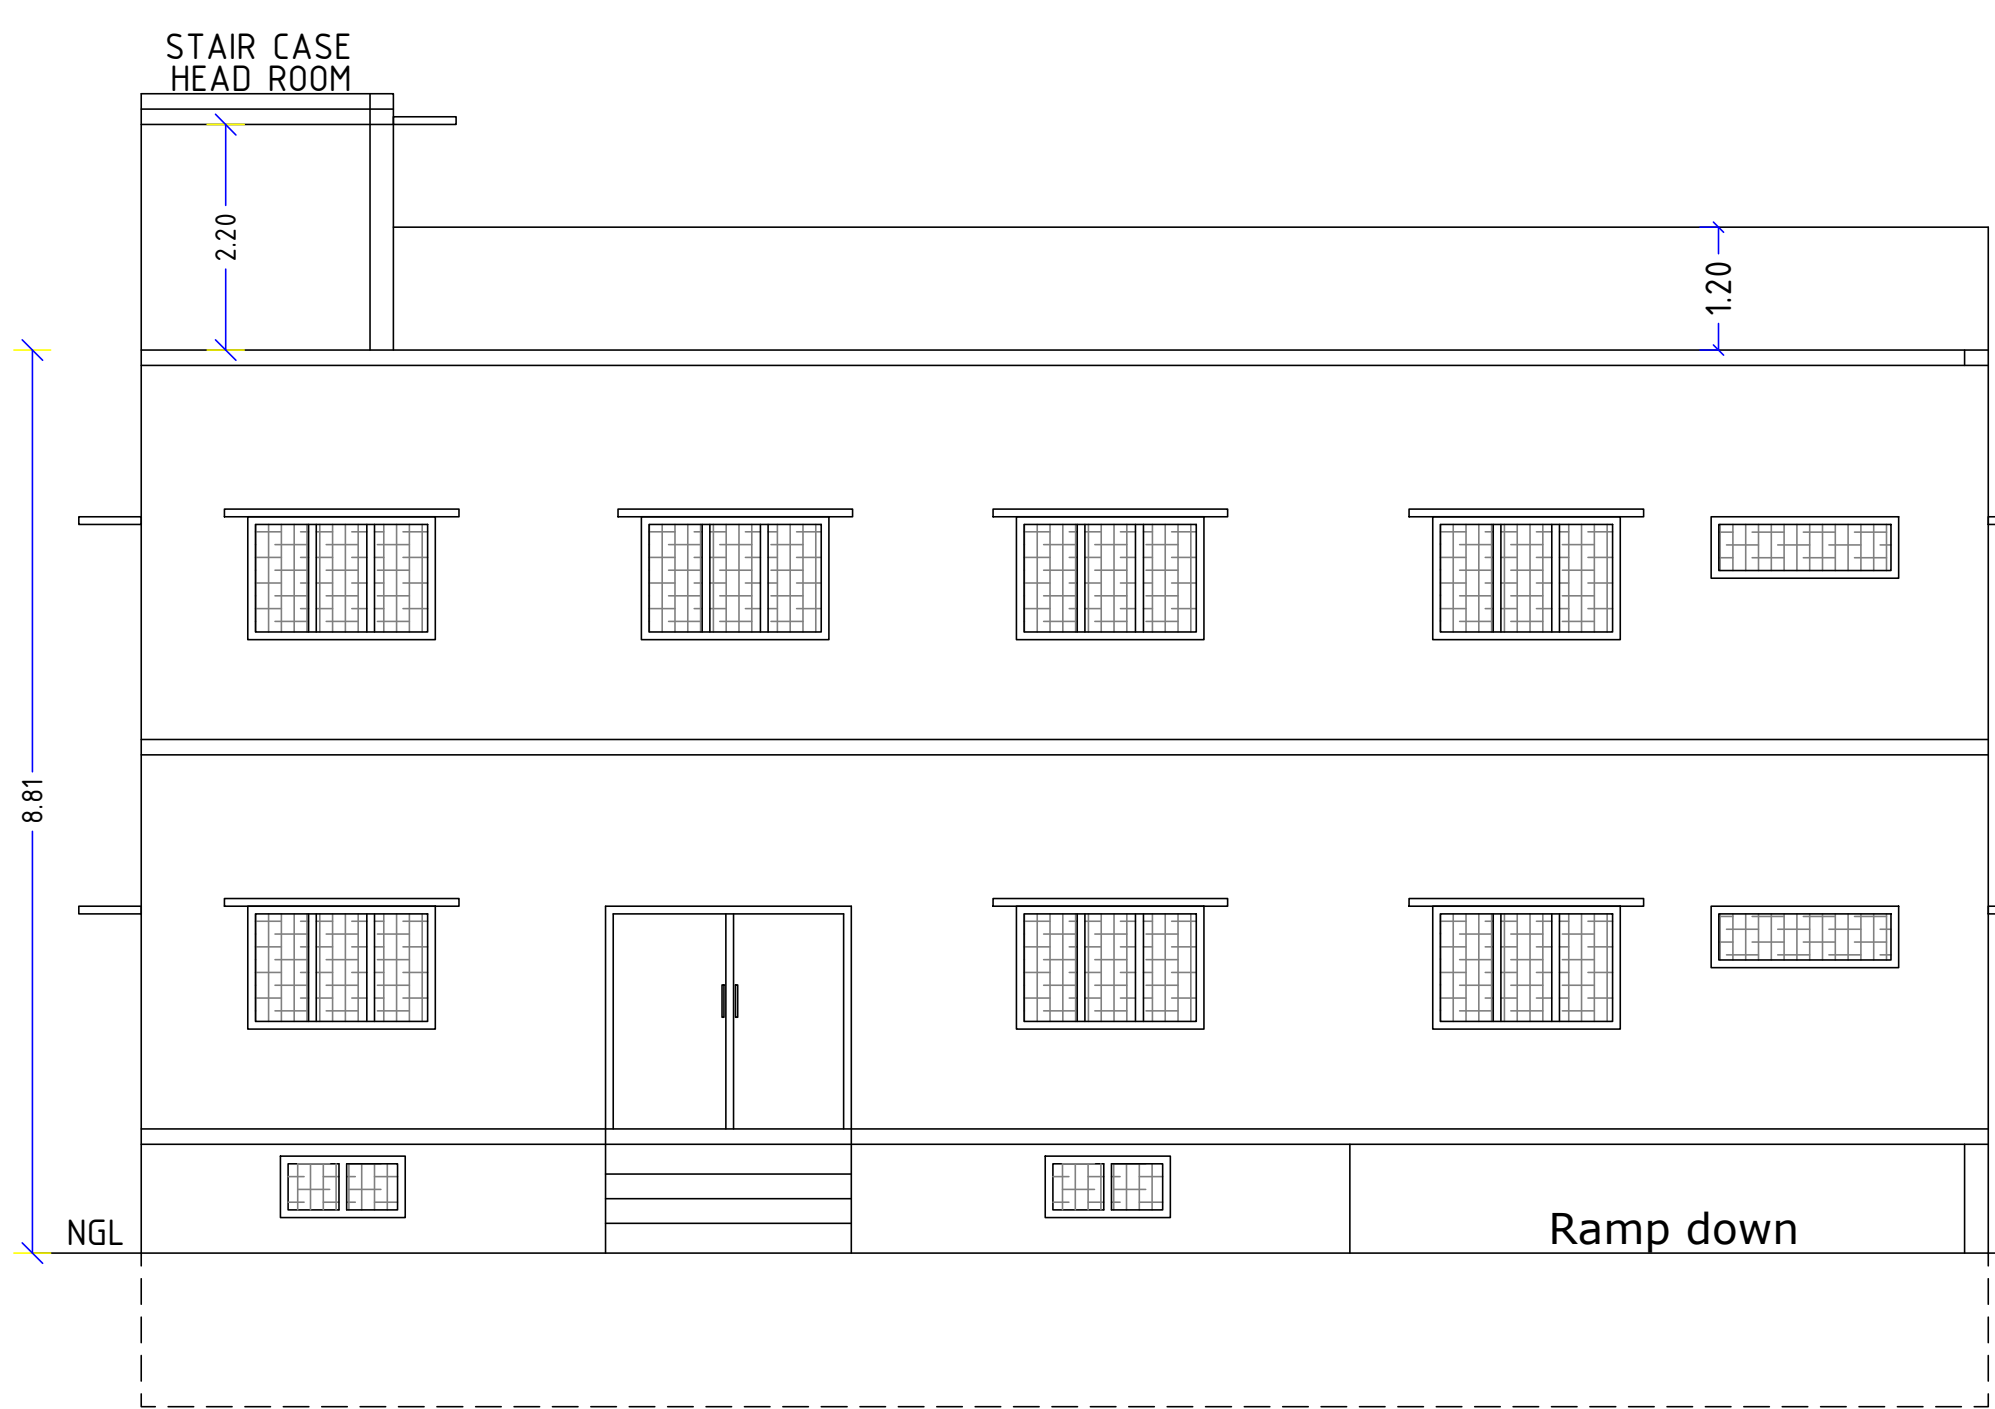


SOUTH SIDE ELEVATION

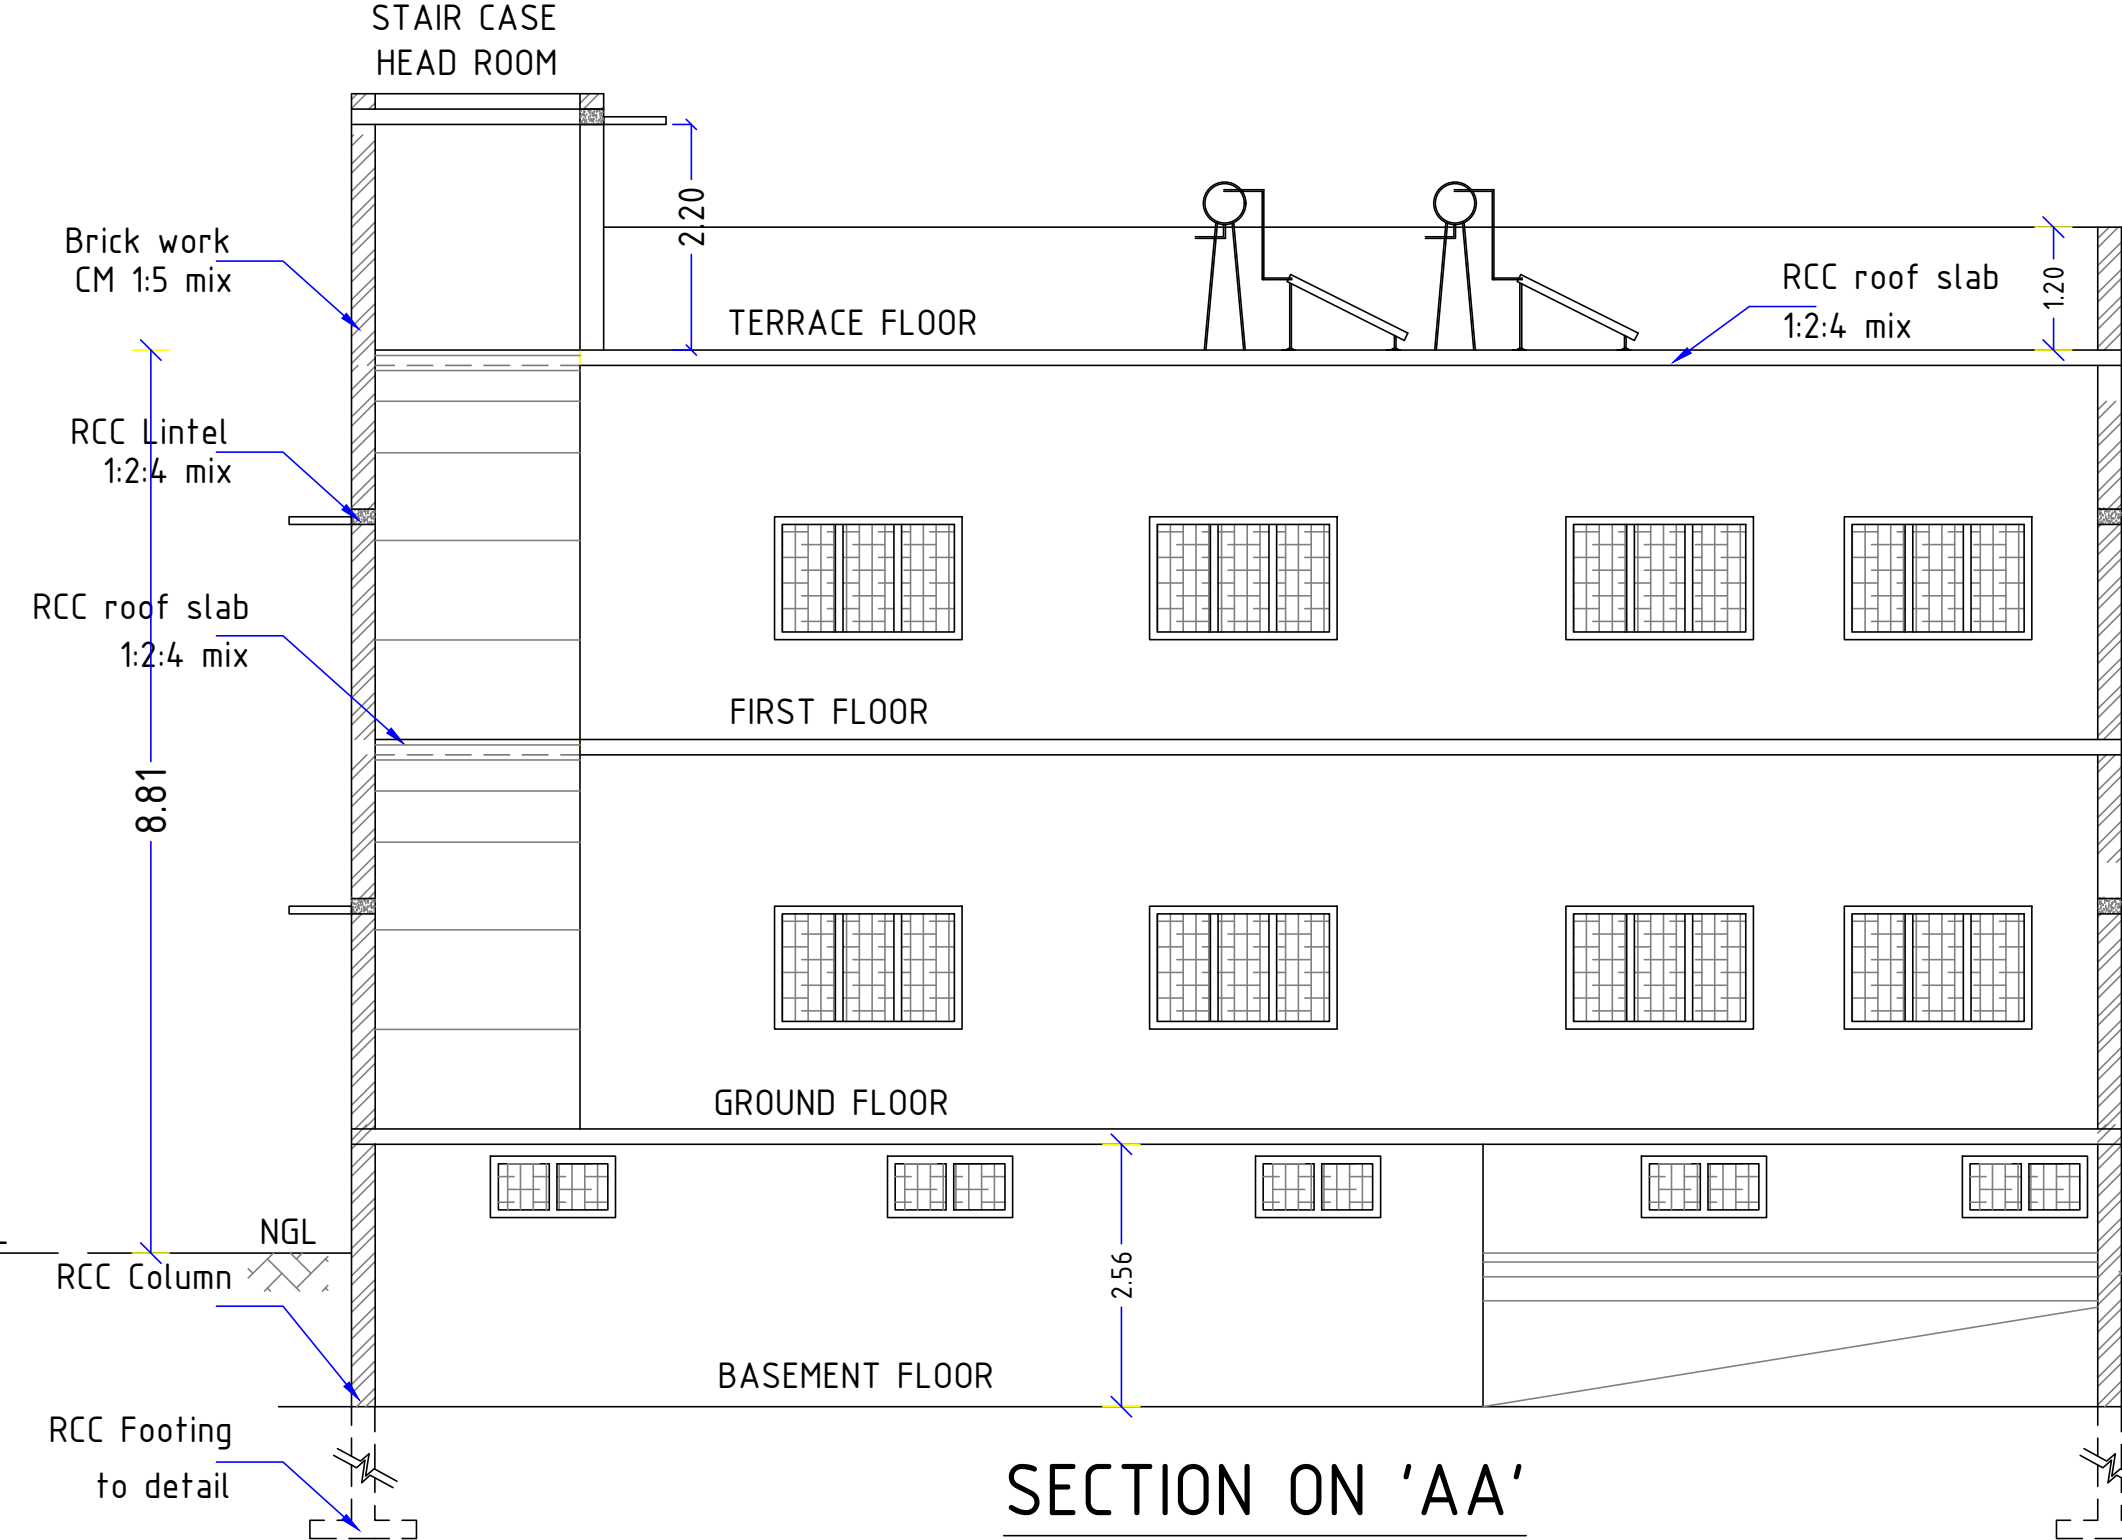





SECTION ON 'AA'

JOINERY DETAILS

	In Meter
ED	ENTRANCE DOOR 3.05 X 2.13
D	DOOR 1.02 X 2.13
D1	DOOR 0.76 X 2.13
W	WINDOW 1.83 X 1.52
V	VENTILATOR 1.83 X 0.61
V1	VENTILATOR 1.22 X 0.61

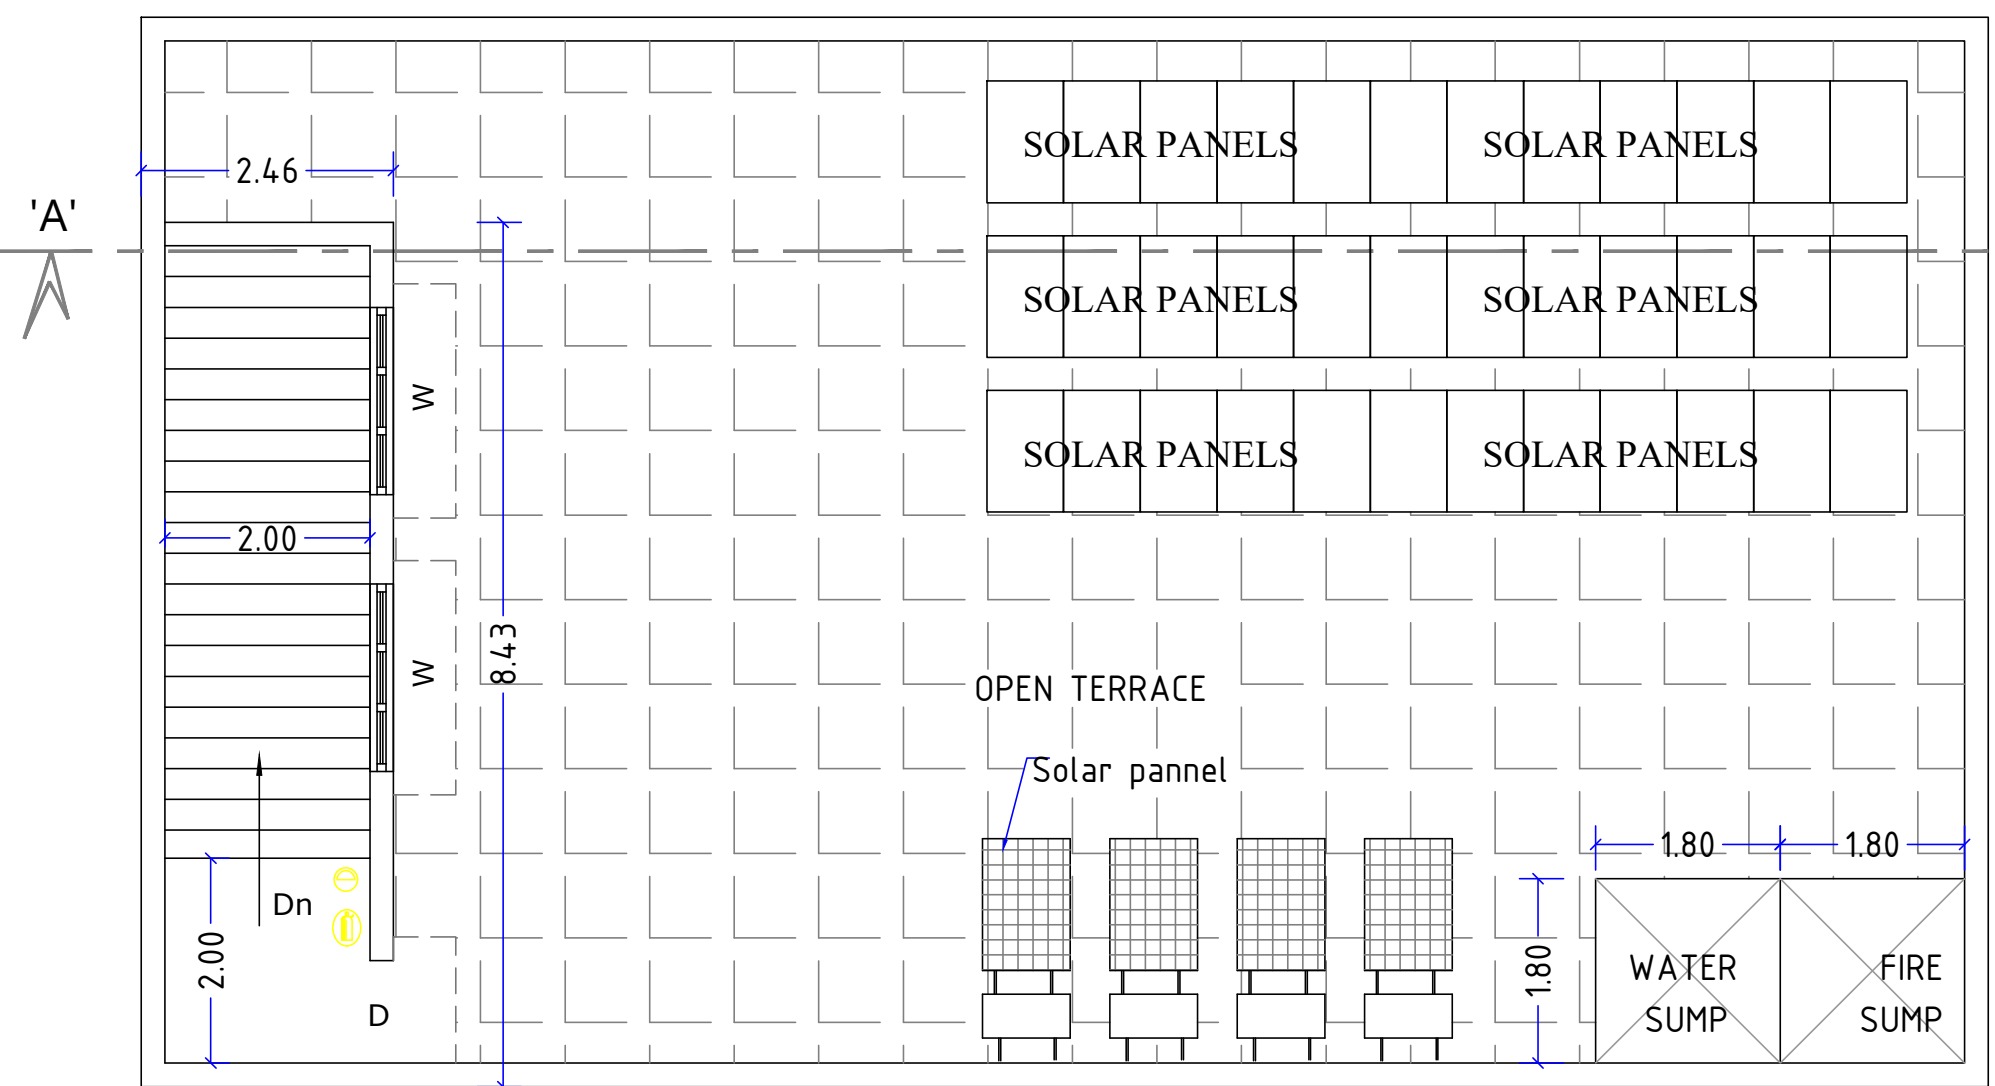

TERRACE FLOOR PLAN

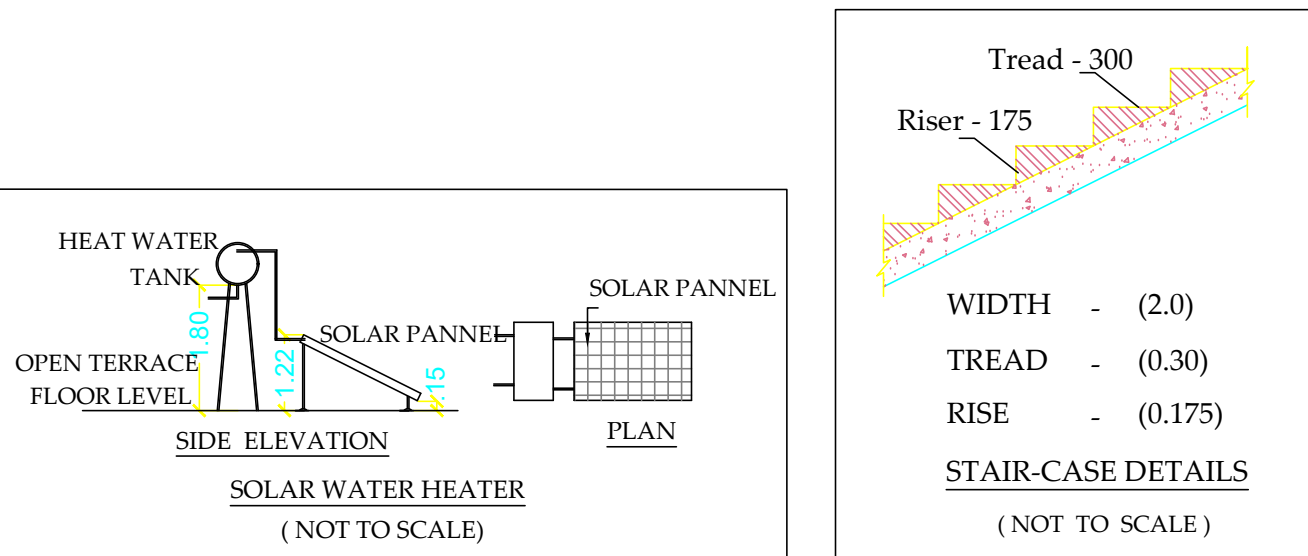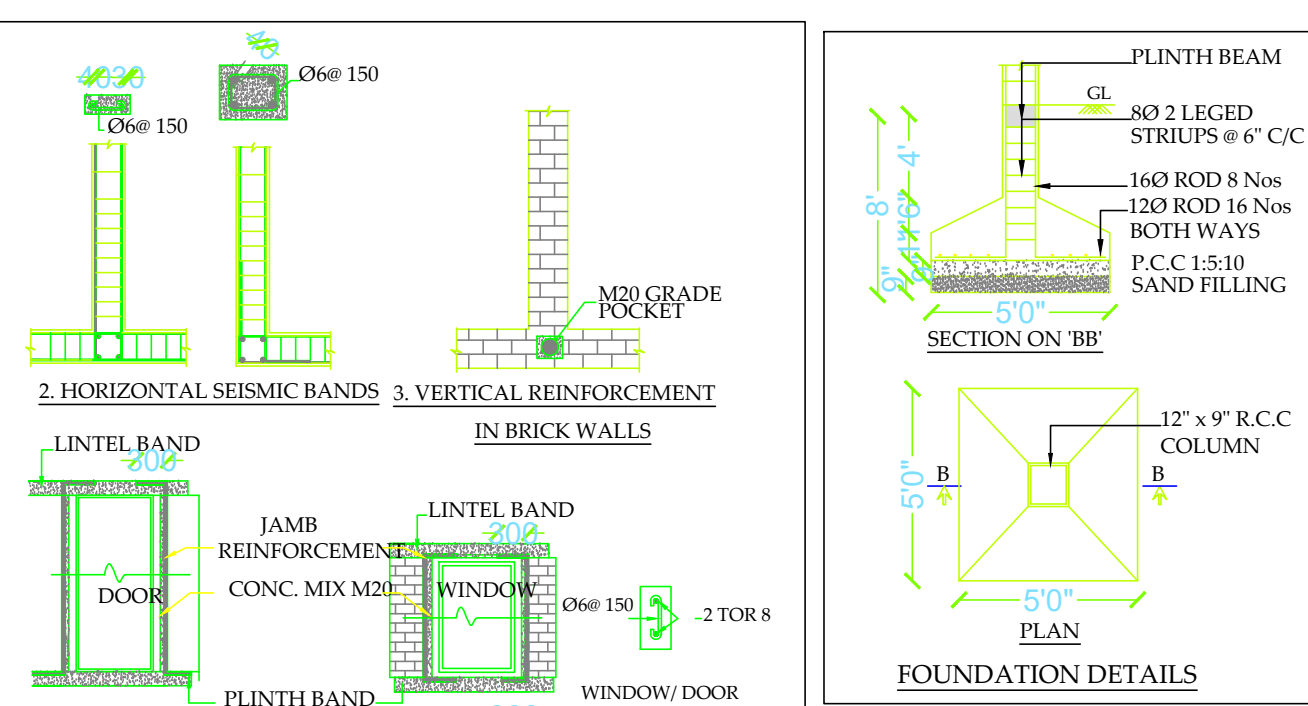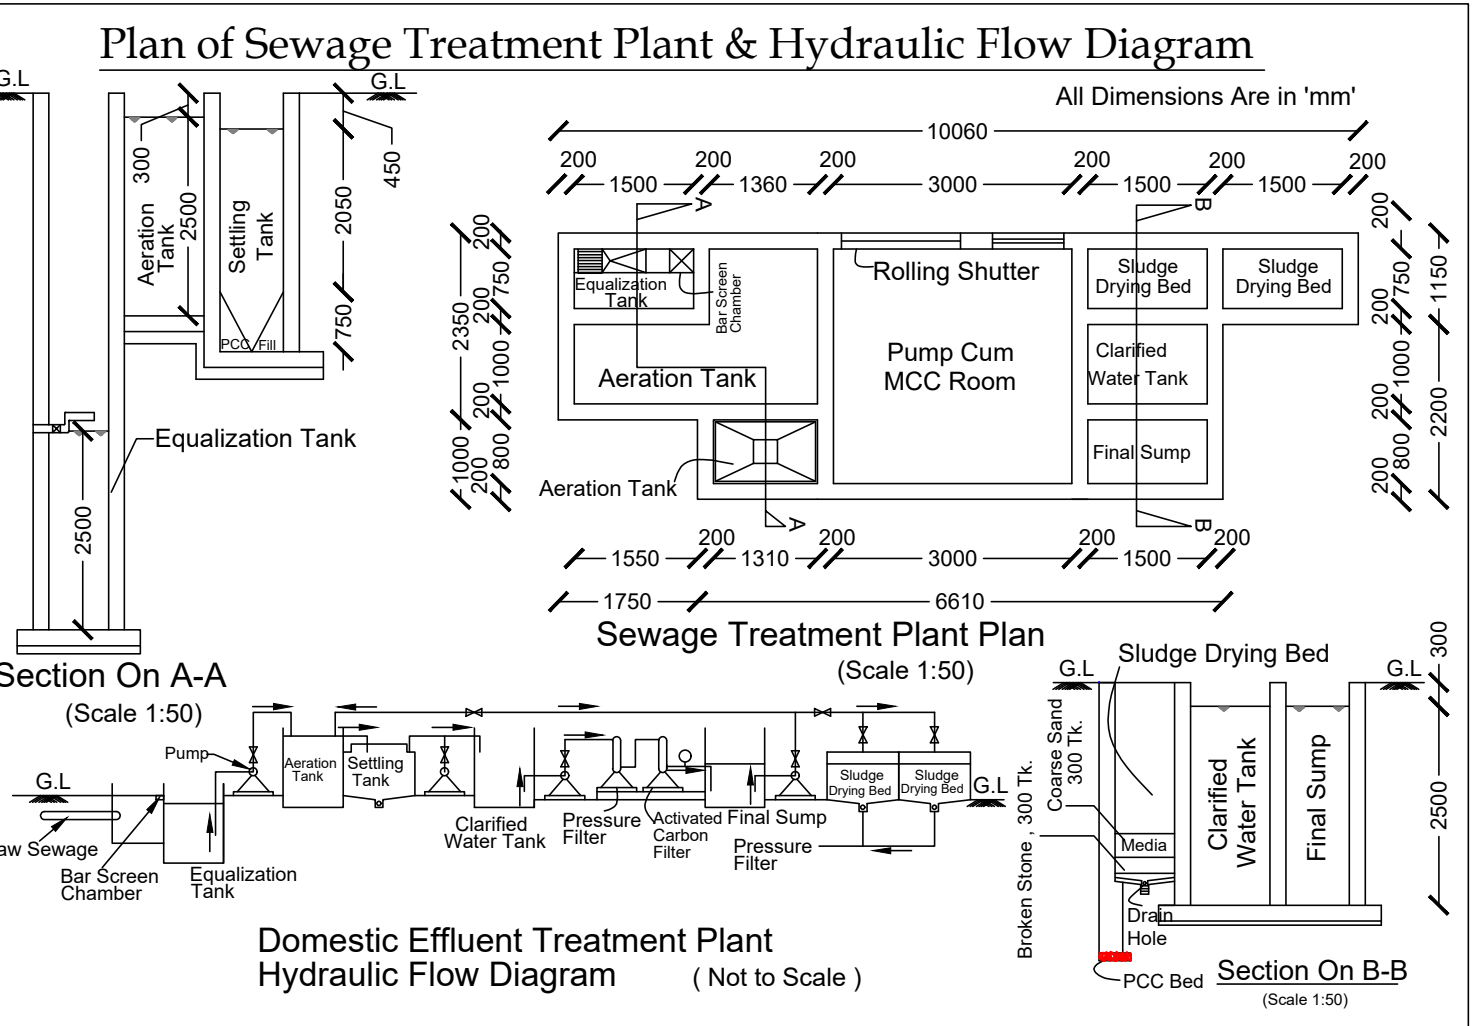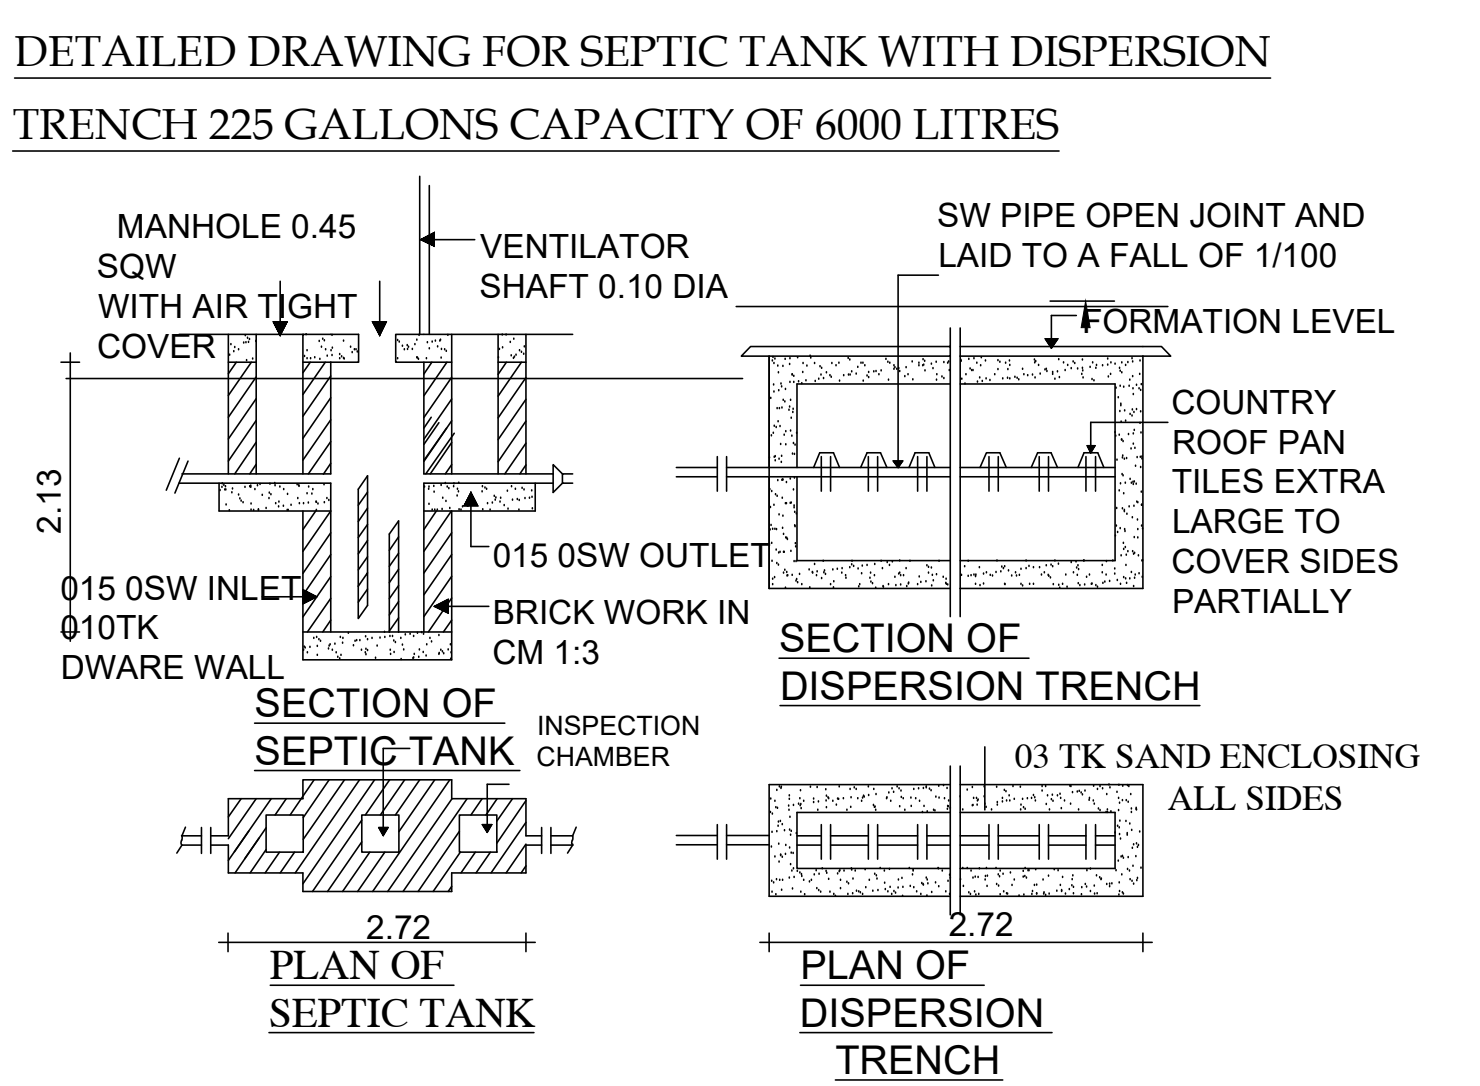


NOTES:

1. ALL DIMENSIONS ARE IN METERS
2. - MULTI TYPE FIRE FIGHTER
3. - FIRE EXTINGUISHER


ONLINE APPLICATION No. SWP/BPA/0008785/2023

SWP / SITE APPROVAL / LP / R(C) No. 243 / 2023


SWP / BP / DTCP / R (C) No. 37 / 2023

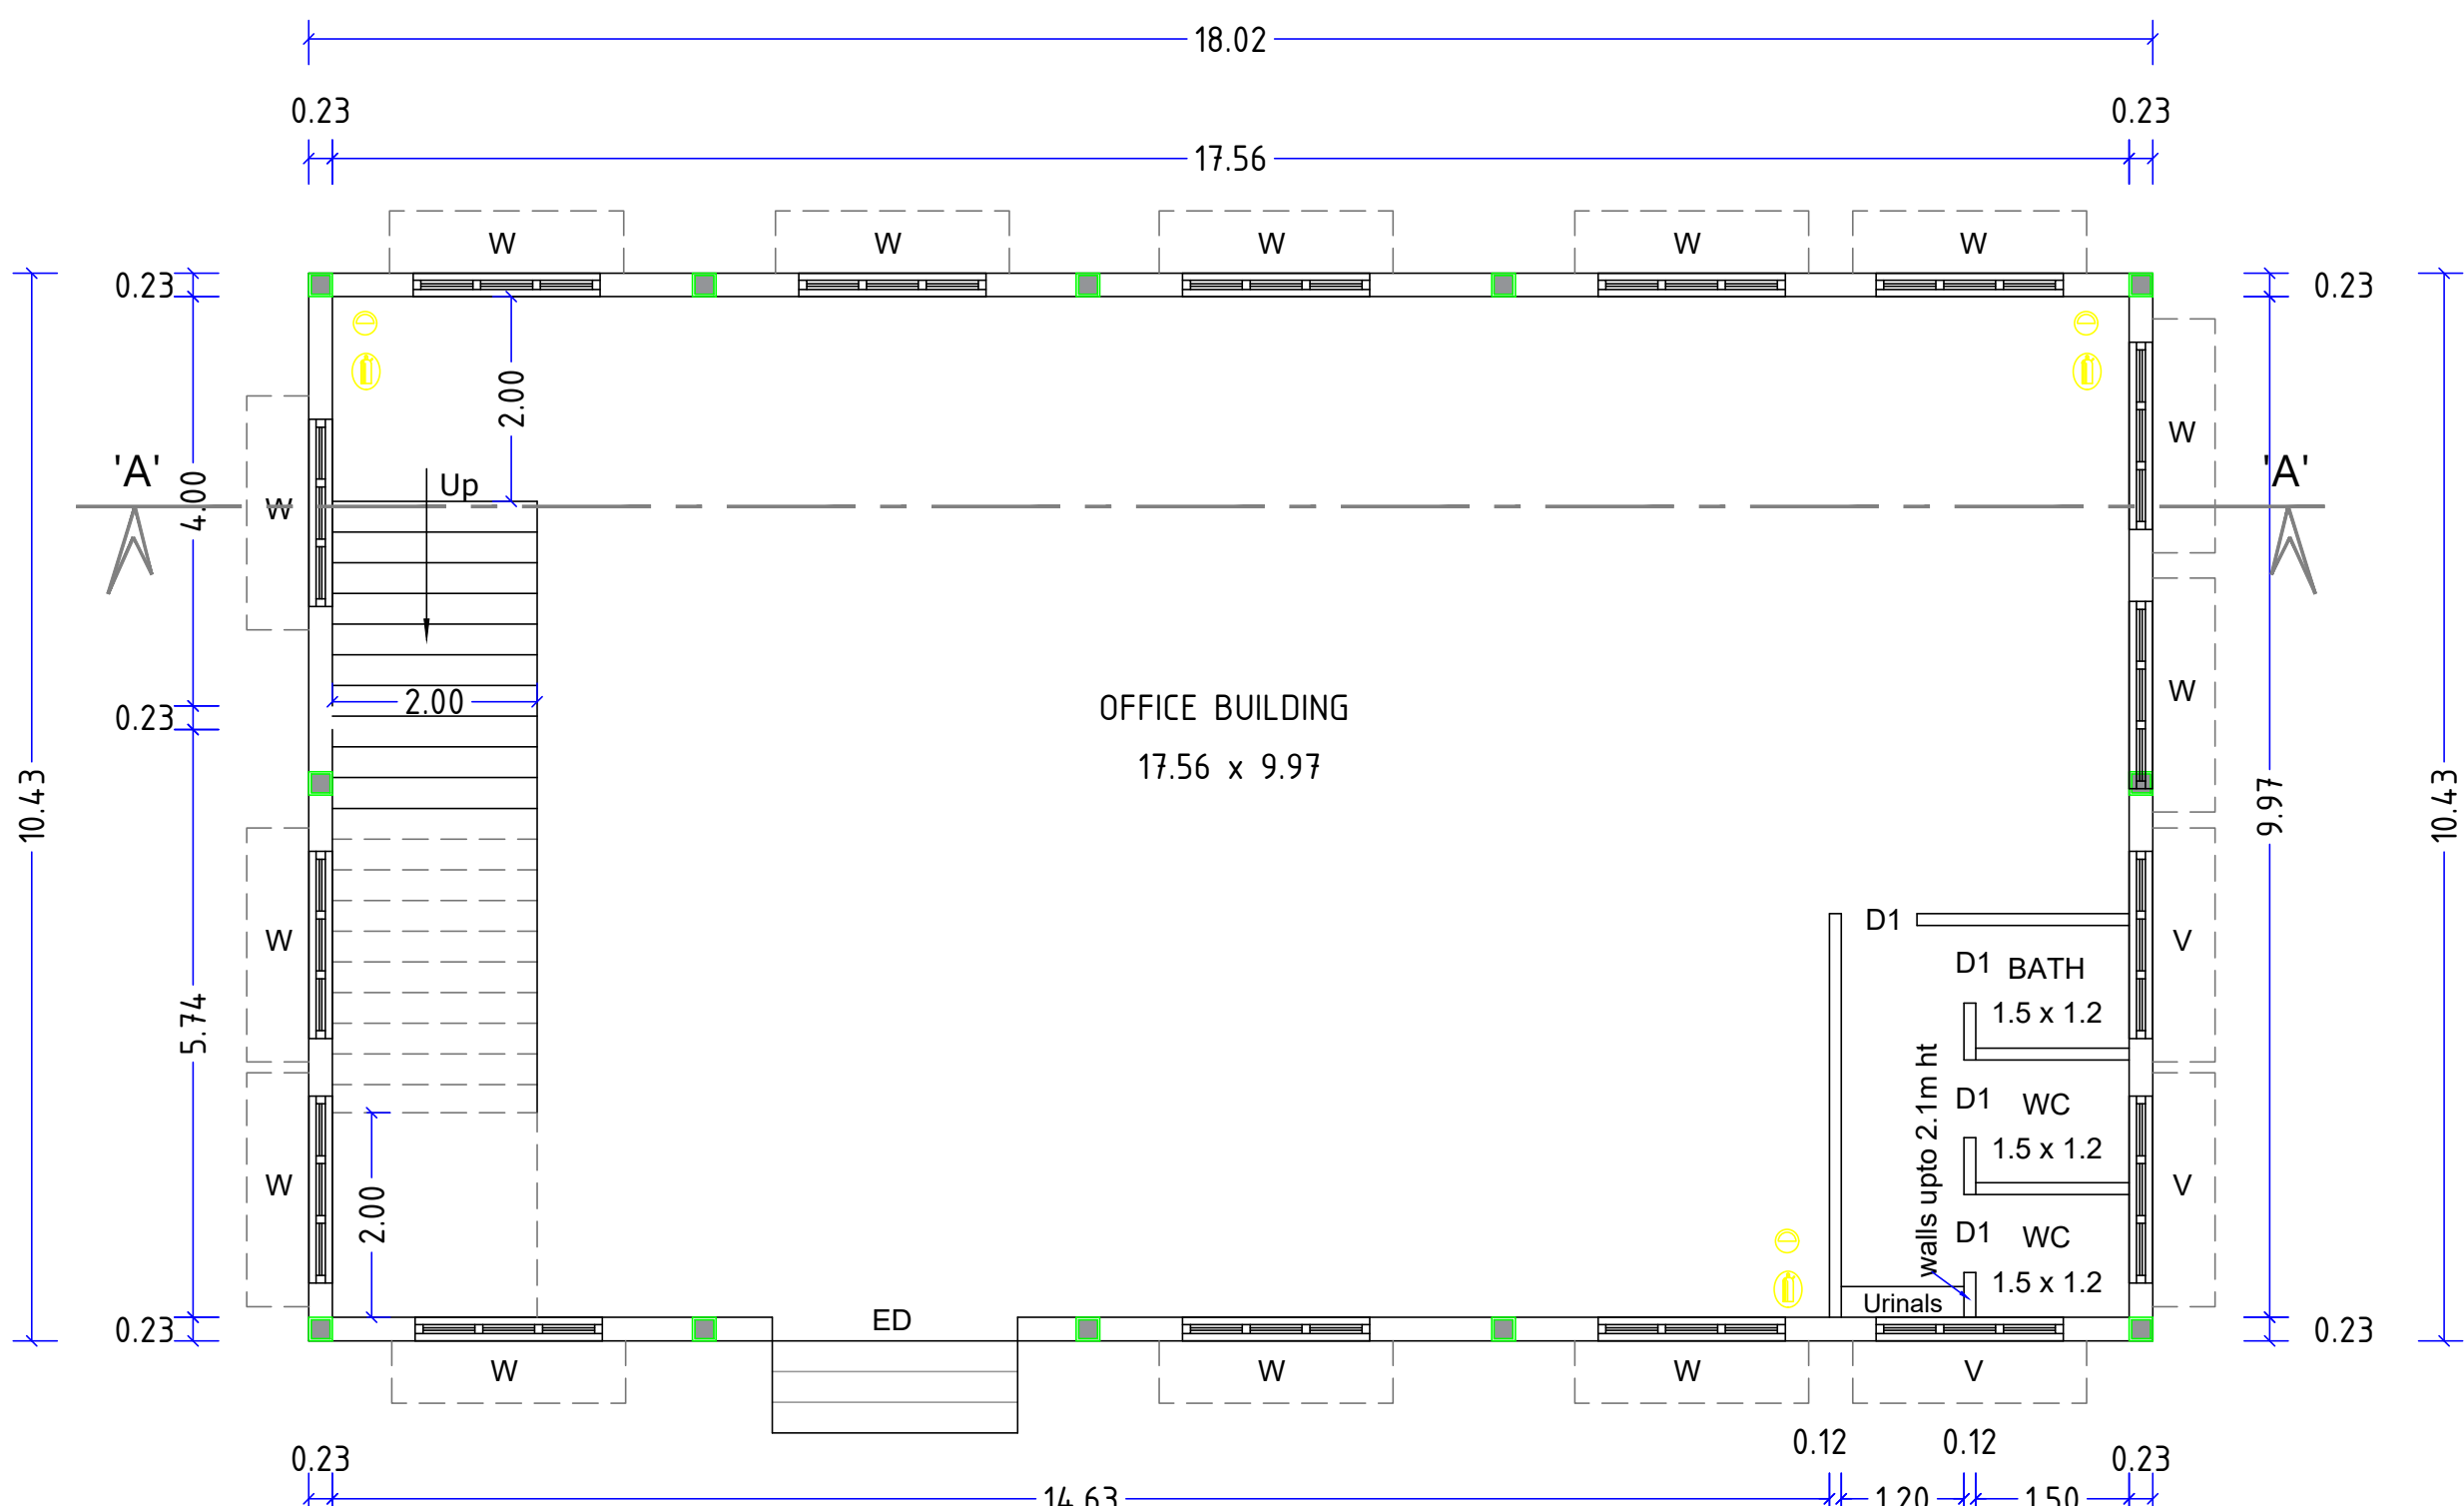

TYPICAL FLOOR PLAN (GROUND + FIRST)

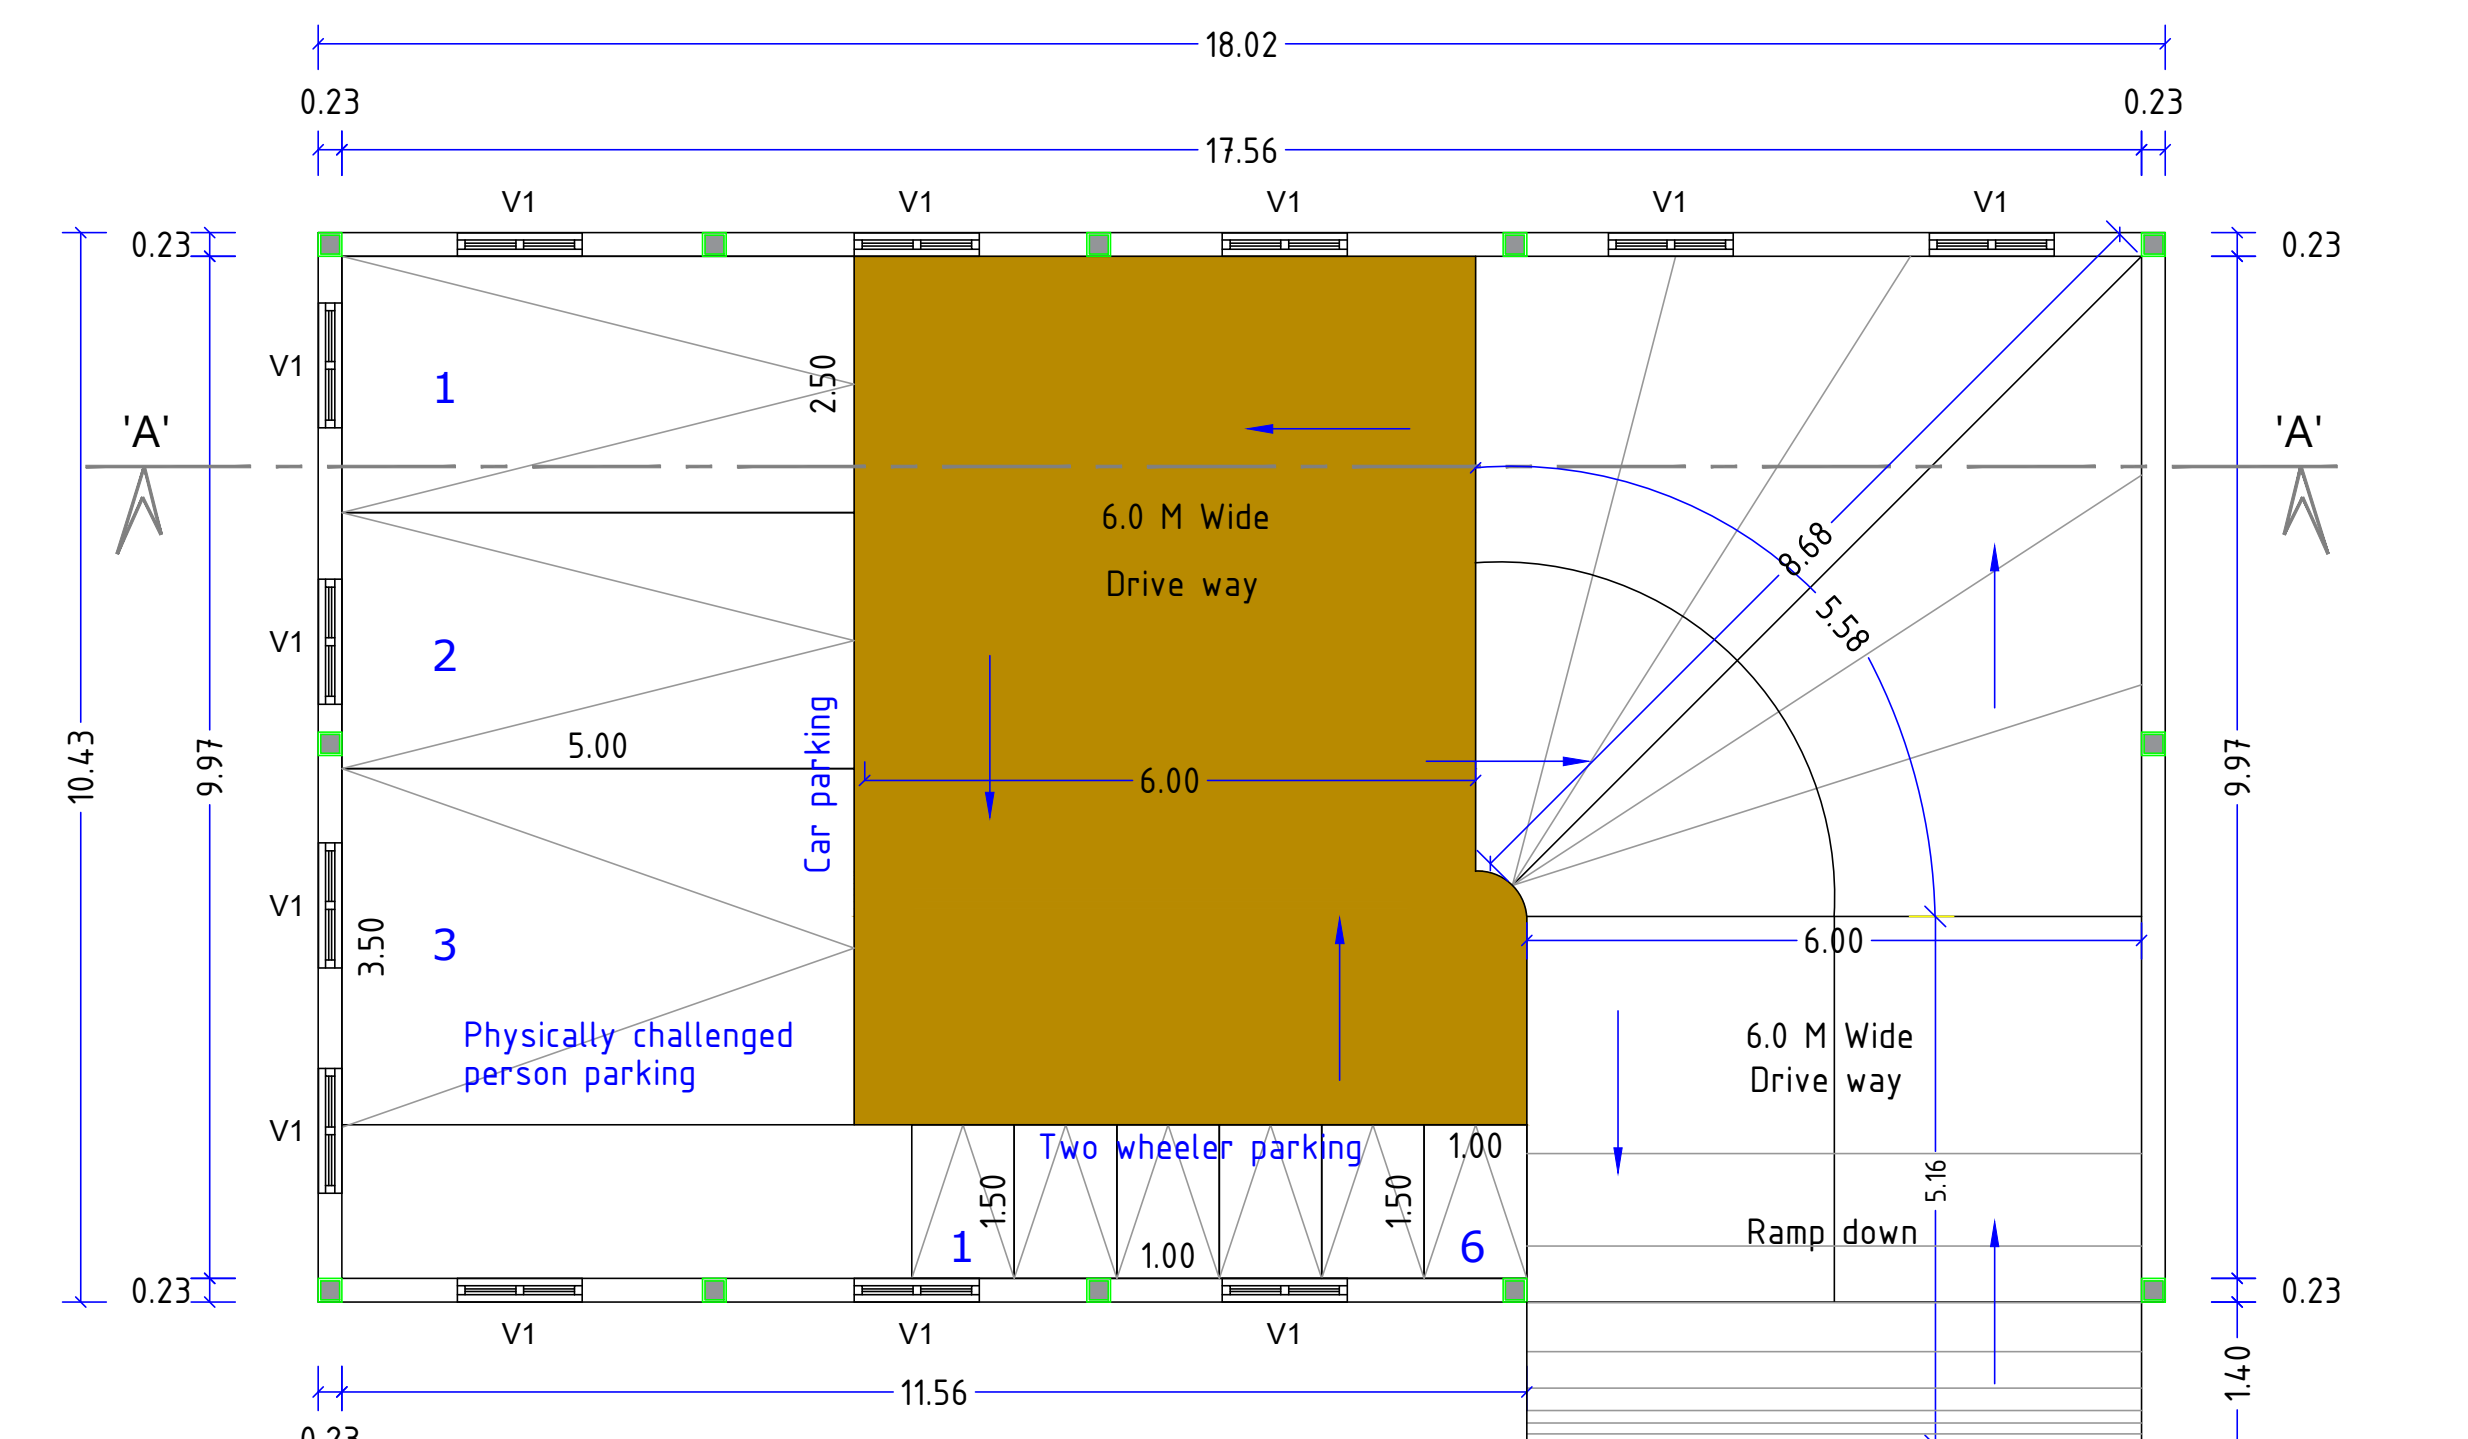

BASEMENT FLOOR PLAN

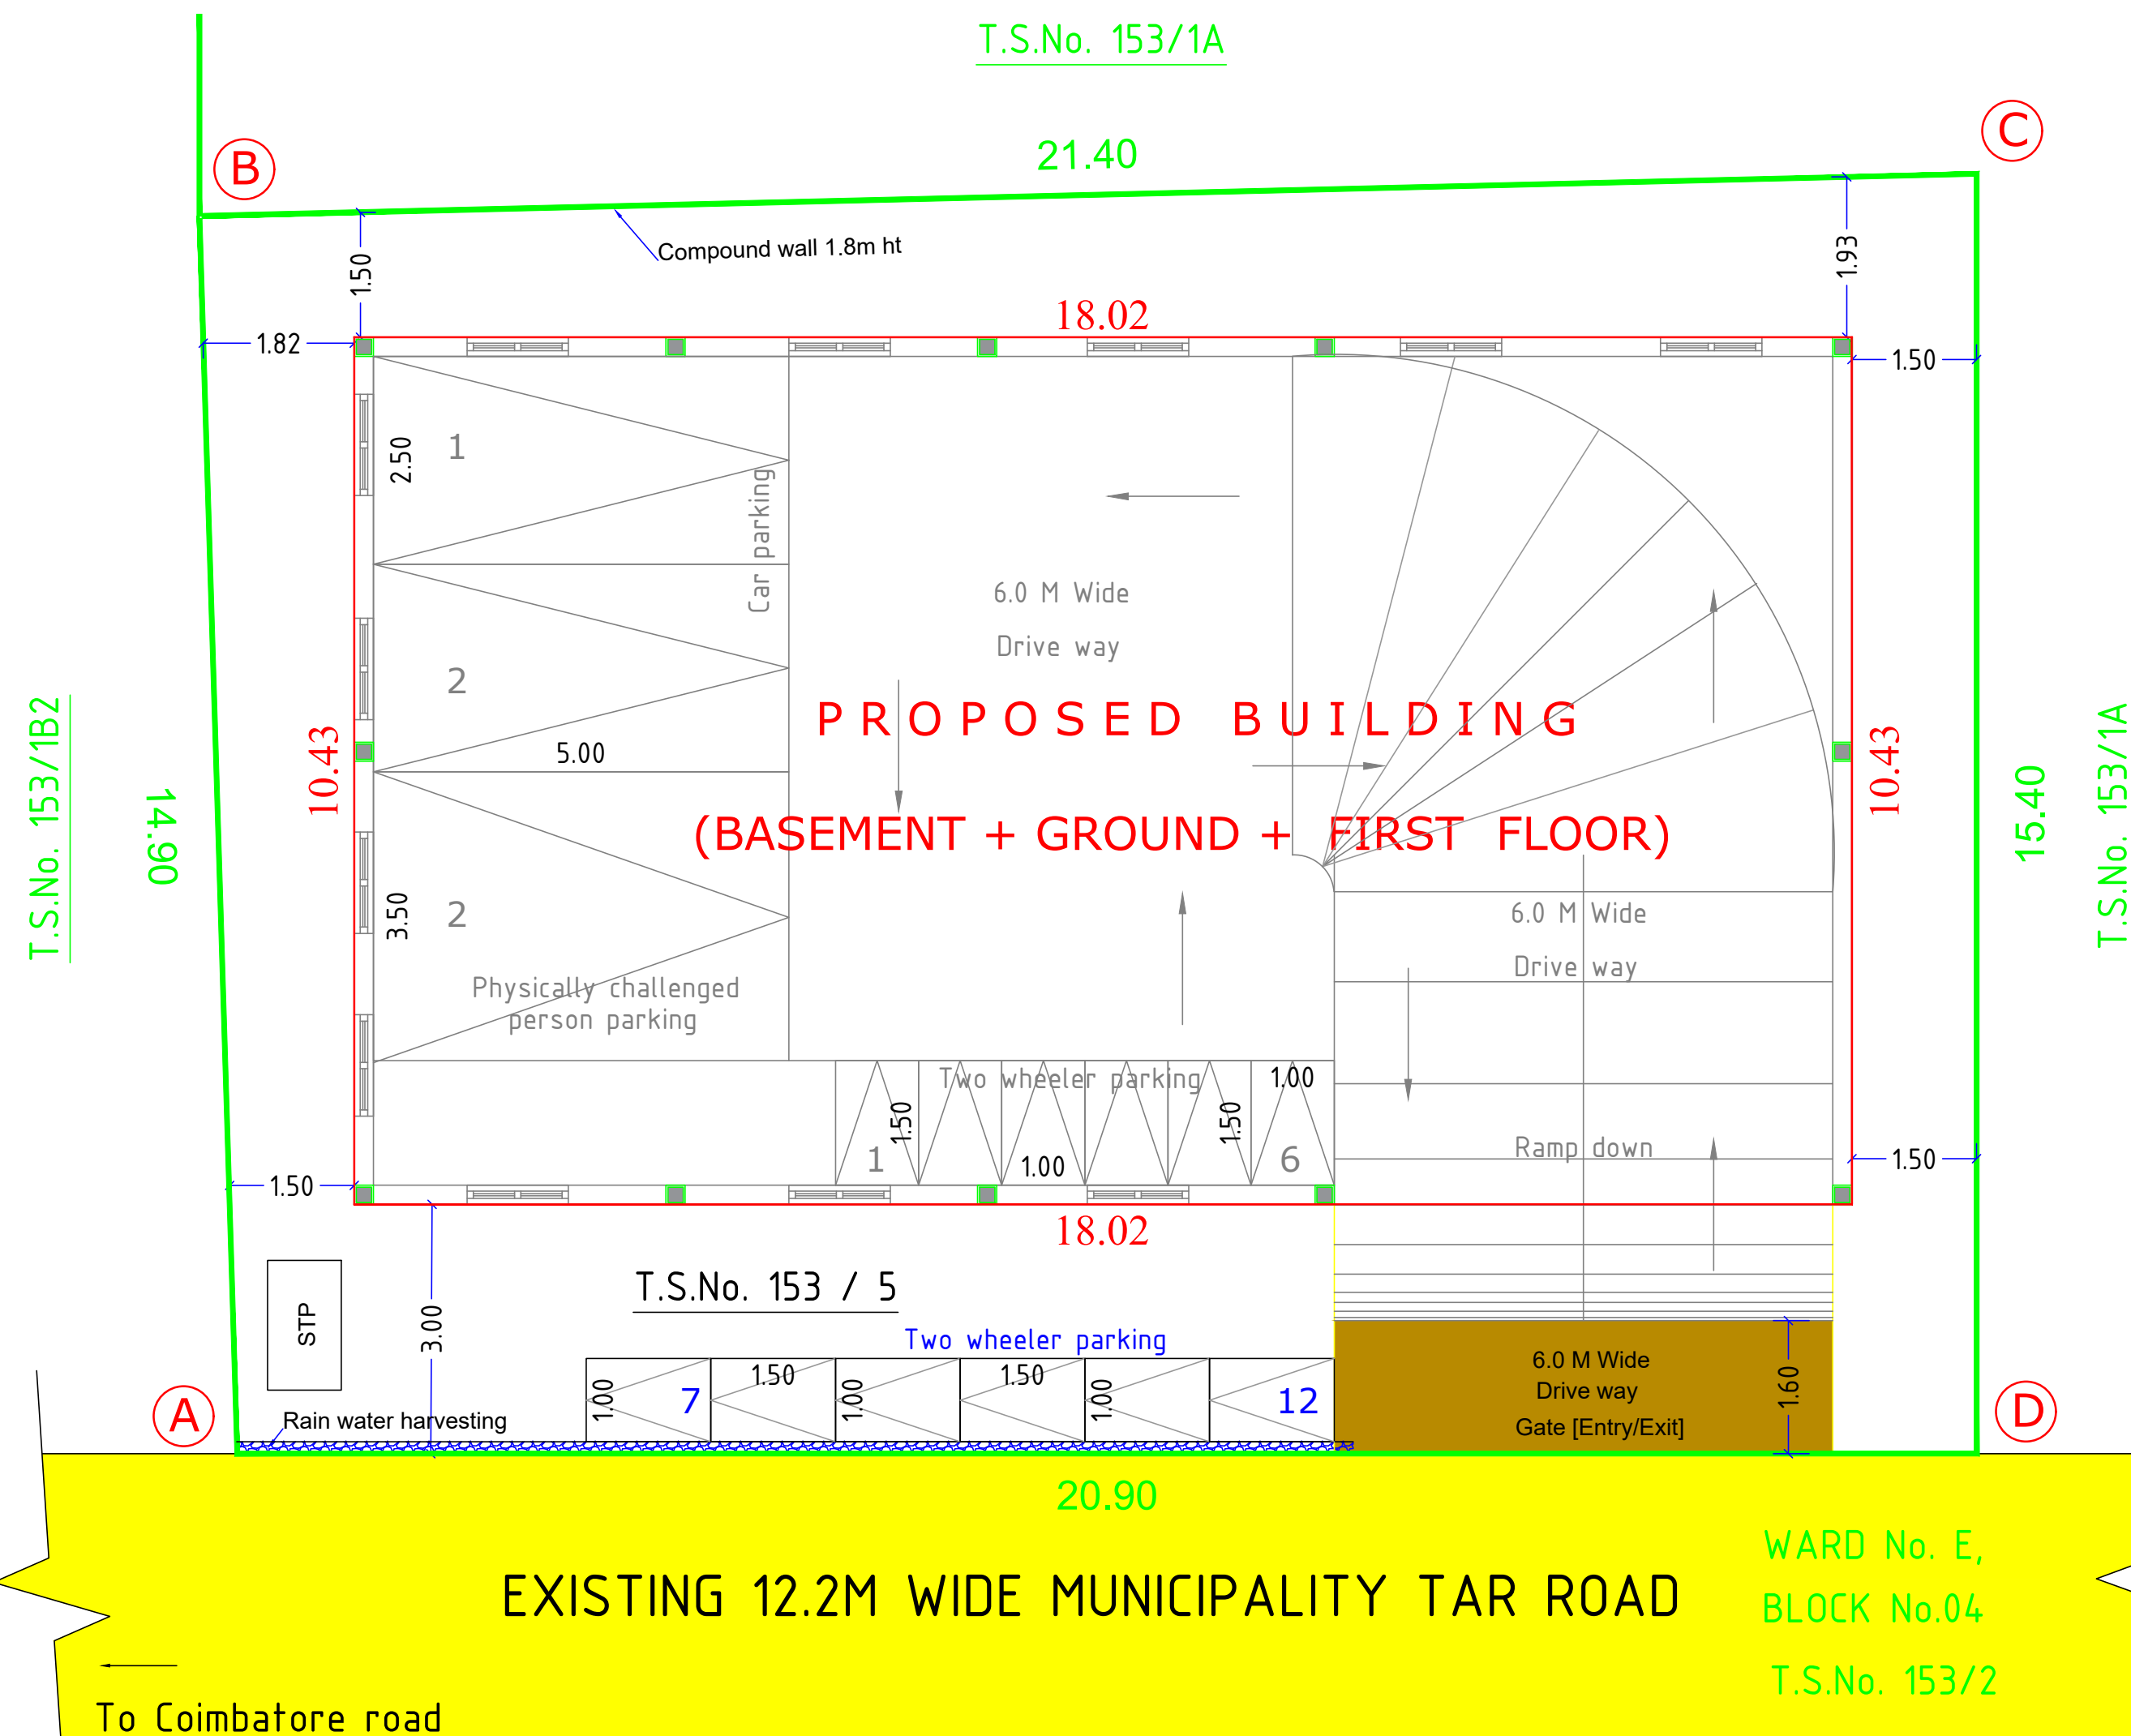

EXISTING 12.2M WIDE MUNICIPALITY TAR ROAD

WARD No. E,
BLOCK No.04
T.S.No. 153/2

SITE PLAN