

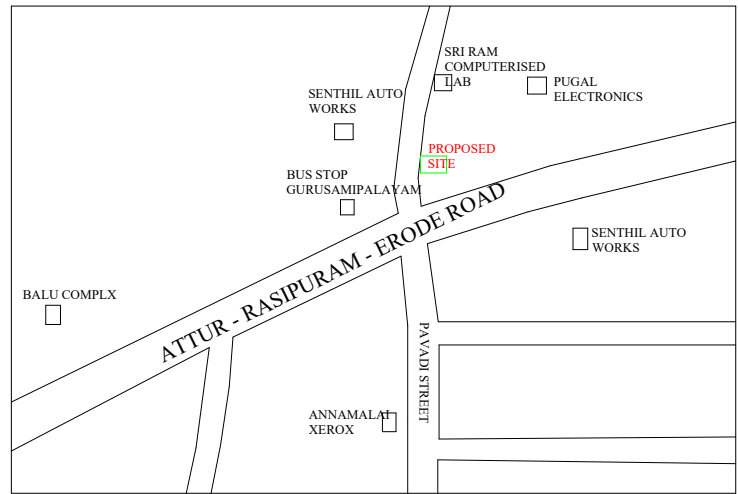
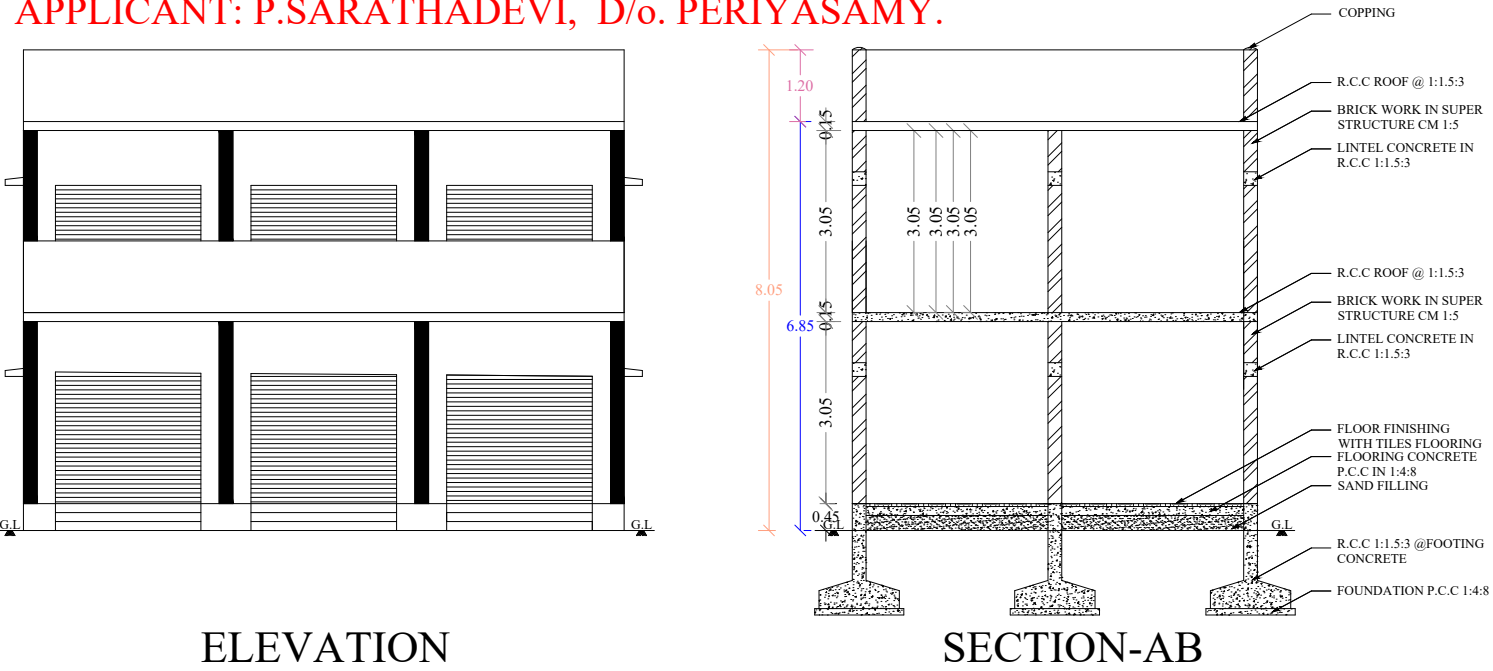
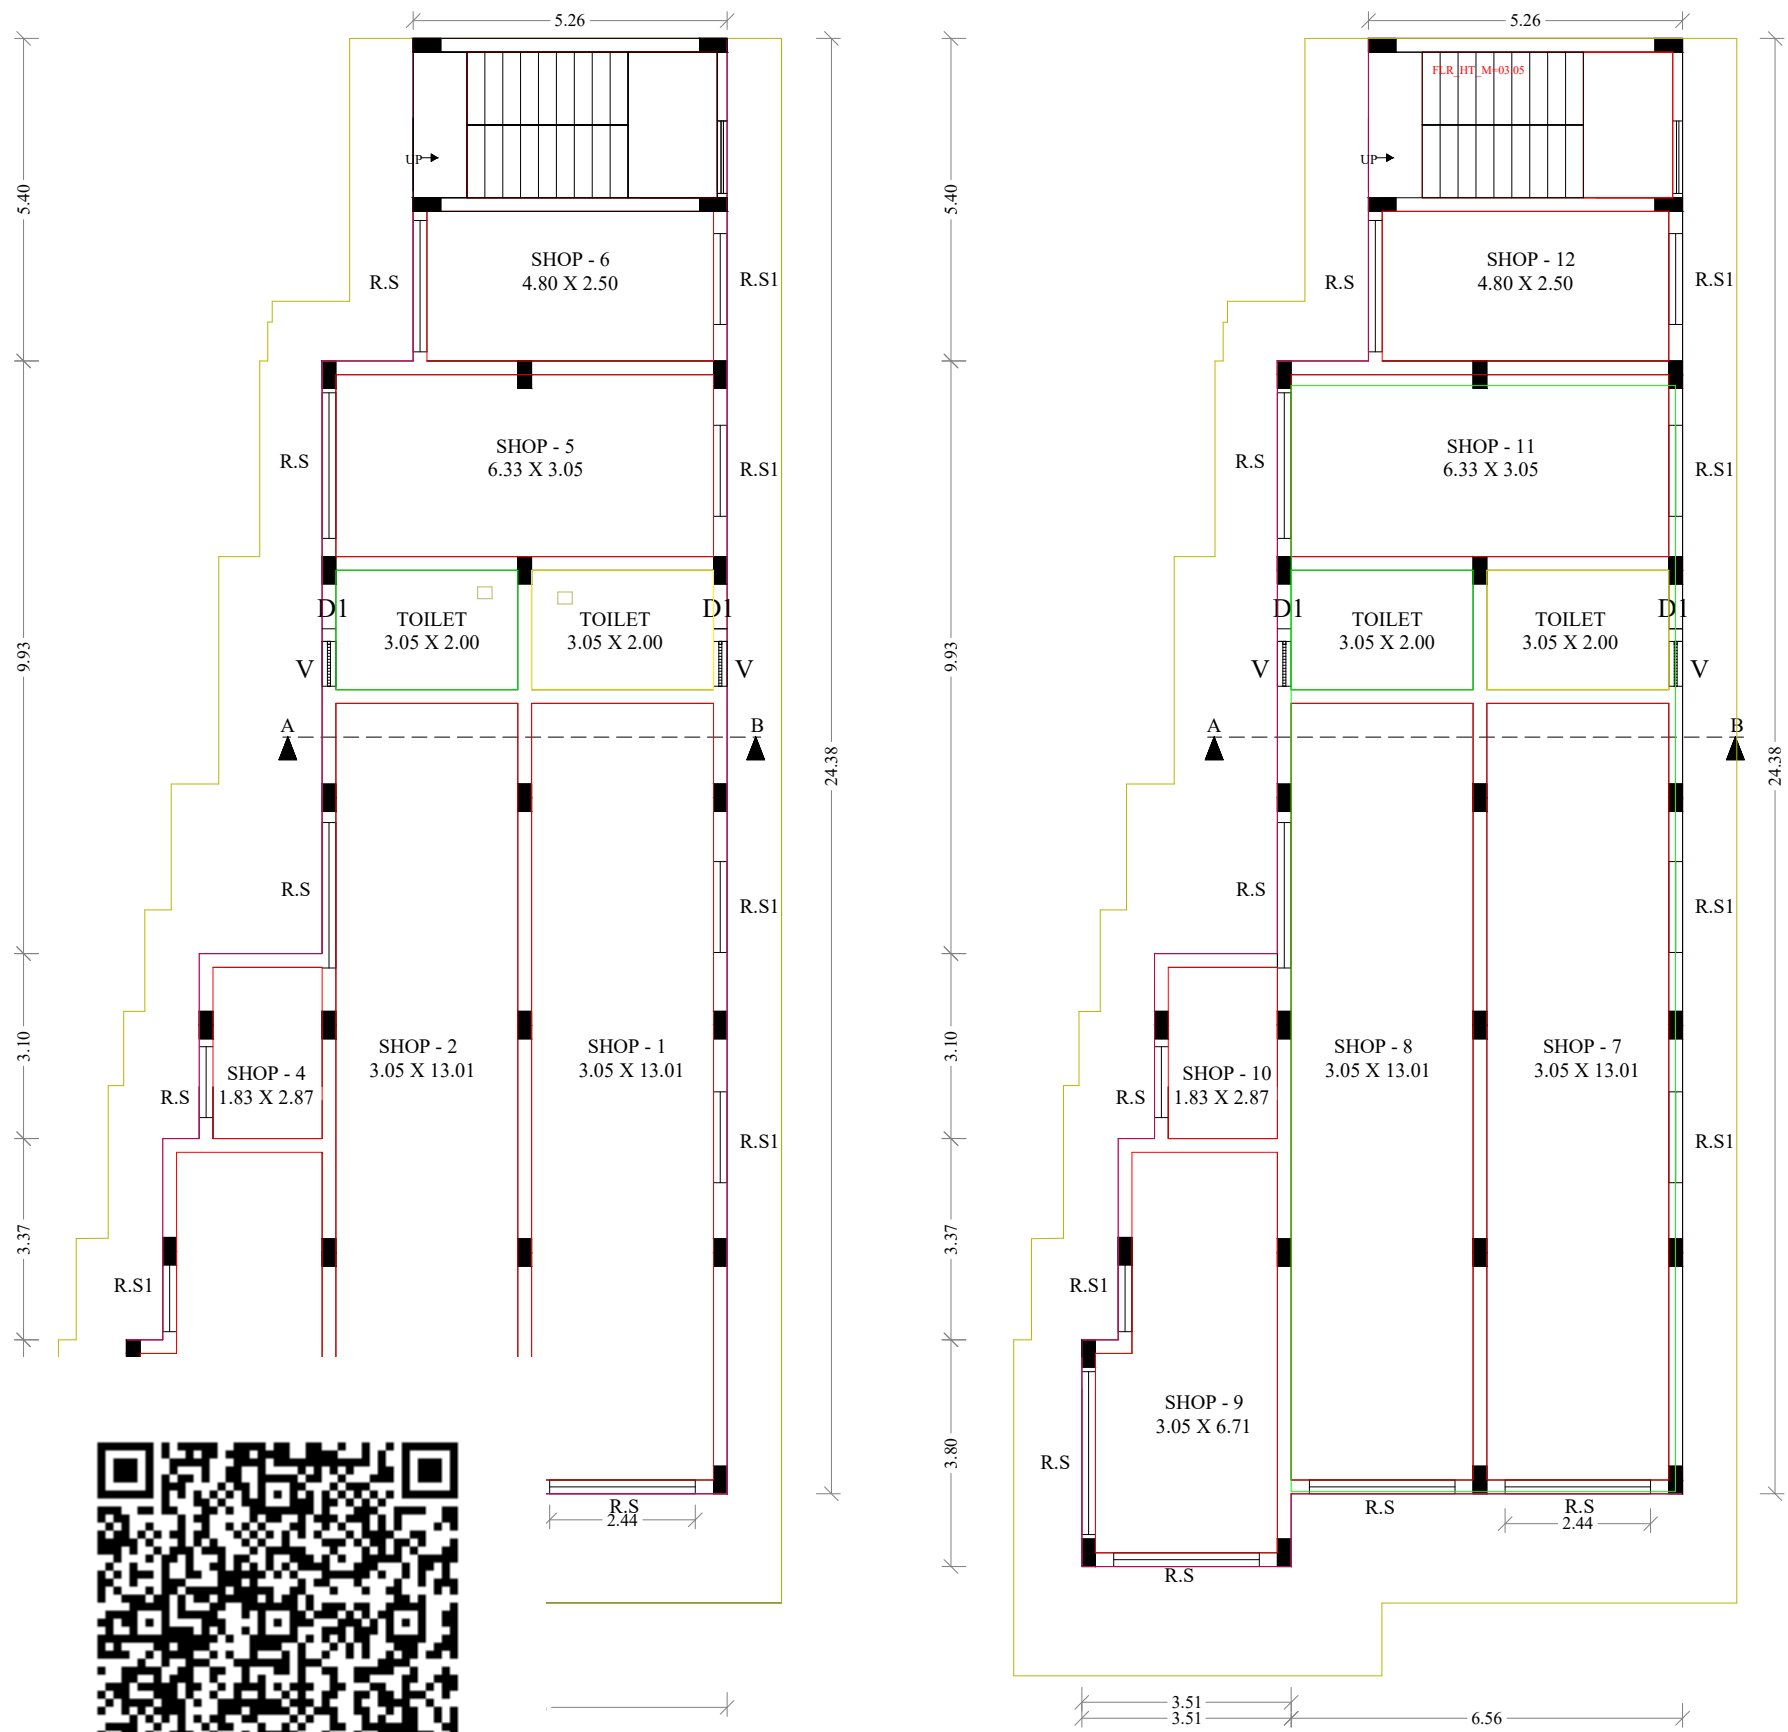
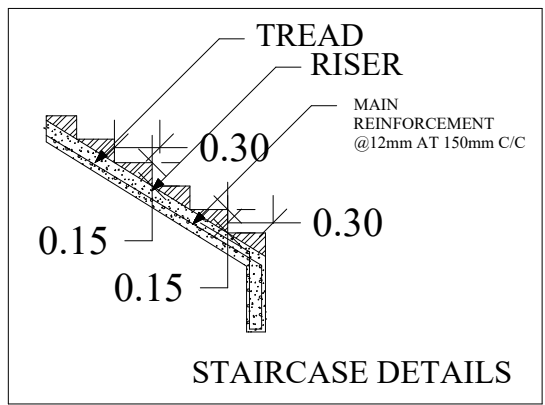


PLAN SHOWING THE PROPOSED CONSTRUCTION OF R.C.C ROOF FIRST FLOOR COMMERCIAL BUILDING IN SF.NO: 107/4A1 AT PILLANALLUR TOWN PANCHAYAT, RASIPURAM TALUK & NAMAKKAL DISTRICT.


APPLICANT: P.SARATHADEVI, D/o. PERIYASAMY.

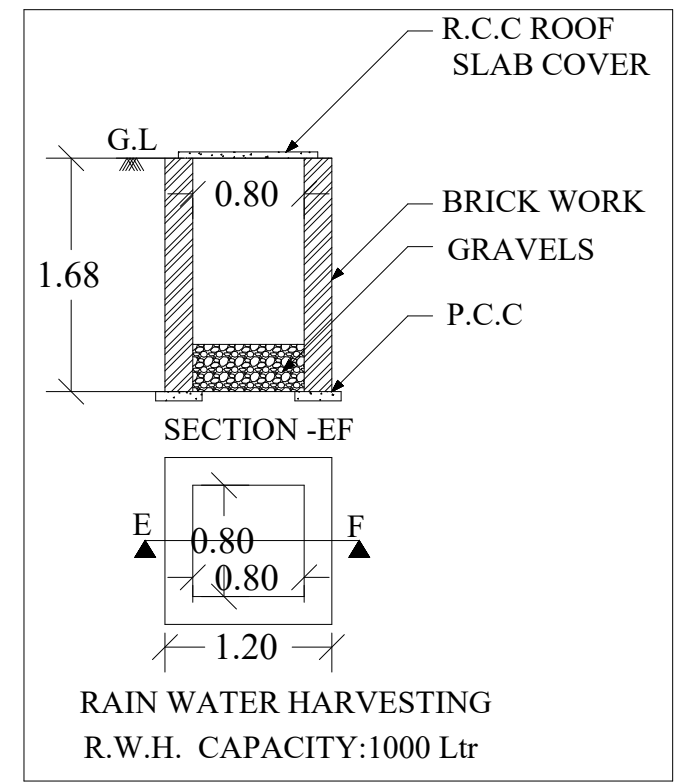


LOCATION PLAN

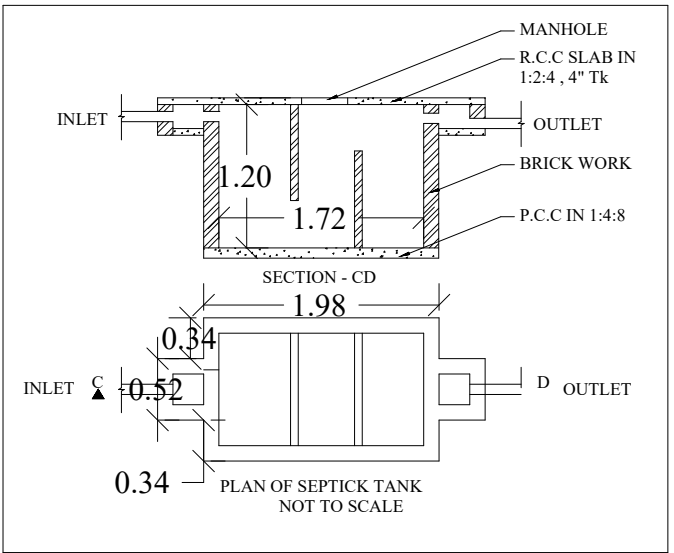

PROPOSED BUILDING
FIRST FLOOR PLAN

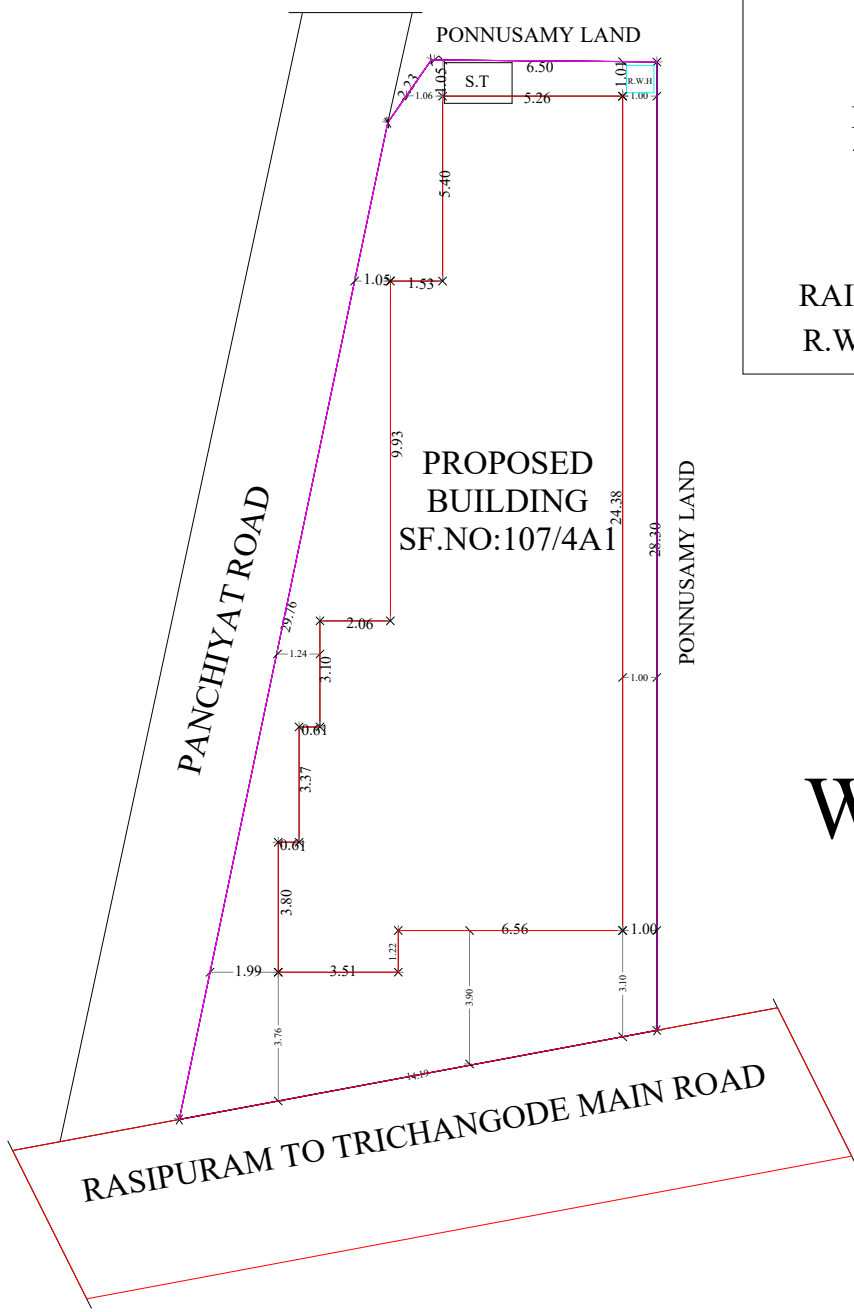

SITE PLAN
NOT TO SCALE

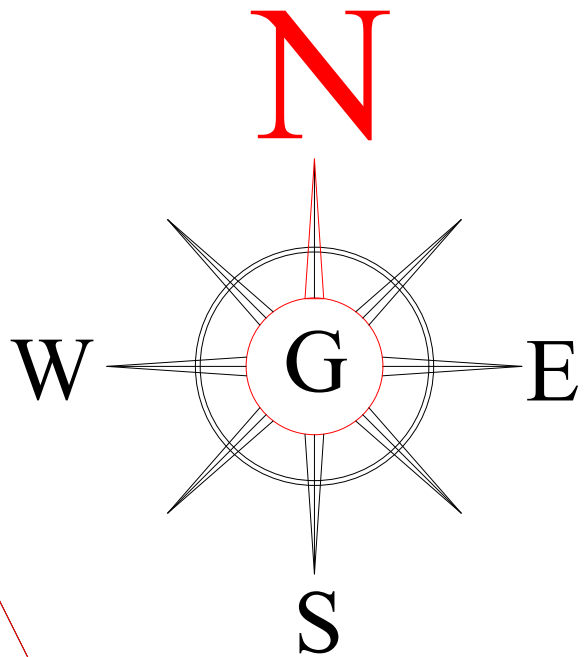

APPROVING AUTHORITY :

REFERENCE

ROLLING SHUTTER - R.S	- 2.44 X3.05
ROLLING SHUTTER - R.S1	- 1.52 X3.05
ROLLING SHUTTER - R.S2	- 1.22 X3.05
DOOR	- D1 - 0.75 X2.44
DOOR	- D1 - 0.75 X2.44

AREA DETAILS

SURVEY NO :107/4A1	Sq.ft	Sq.m
SITE AREA	- 3339.28	- 310.23
EXISTING BUILDING PLINTH AREA		
GROUND FLOOR -	1995.02	- 185.34
PROPOSED BUILDING PLINTH AREA		
FIRST FLOOR	- 1995.02	- 185.34
OPEN AREA	- 1344.26	- 180.81

ALL DIMENSION ARE IN METERS
SCALE 1:100

COLOUR INDEX

BOUNDARY SHOWN	-
PROPOSED SHOWN	-
ROAD SHOWN	-
DRIVE WAY SHOWN	-

ENGINEER :

M.GOPINATHAN,
051/LS/2020/00002,
GANYMEDE TURACO CONSTRUCTION,
8/74-5, TRICHY ROAD,
CHINNA VEPPANATHAM,
VASANTHAPURAM
NAMAKKAL-637002
MOB:8807174877