
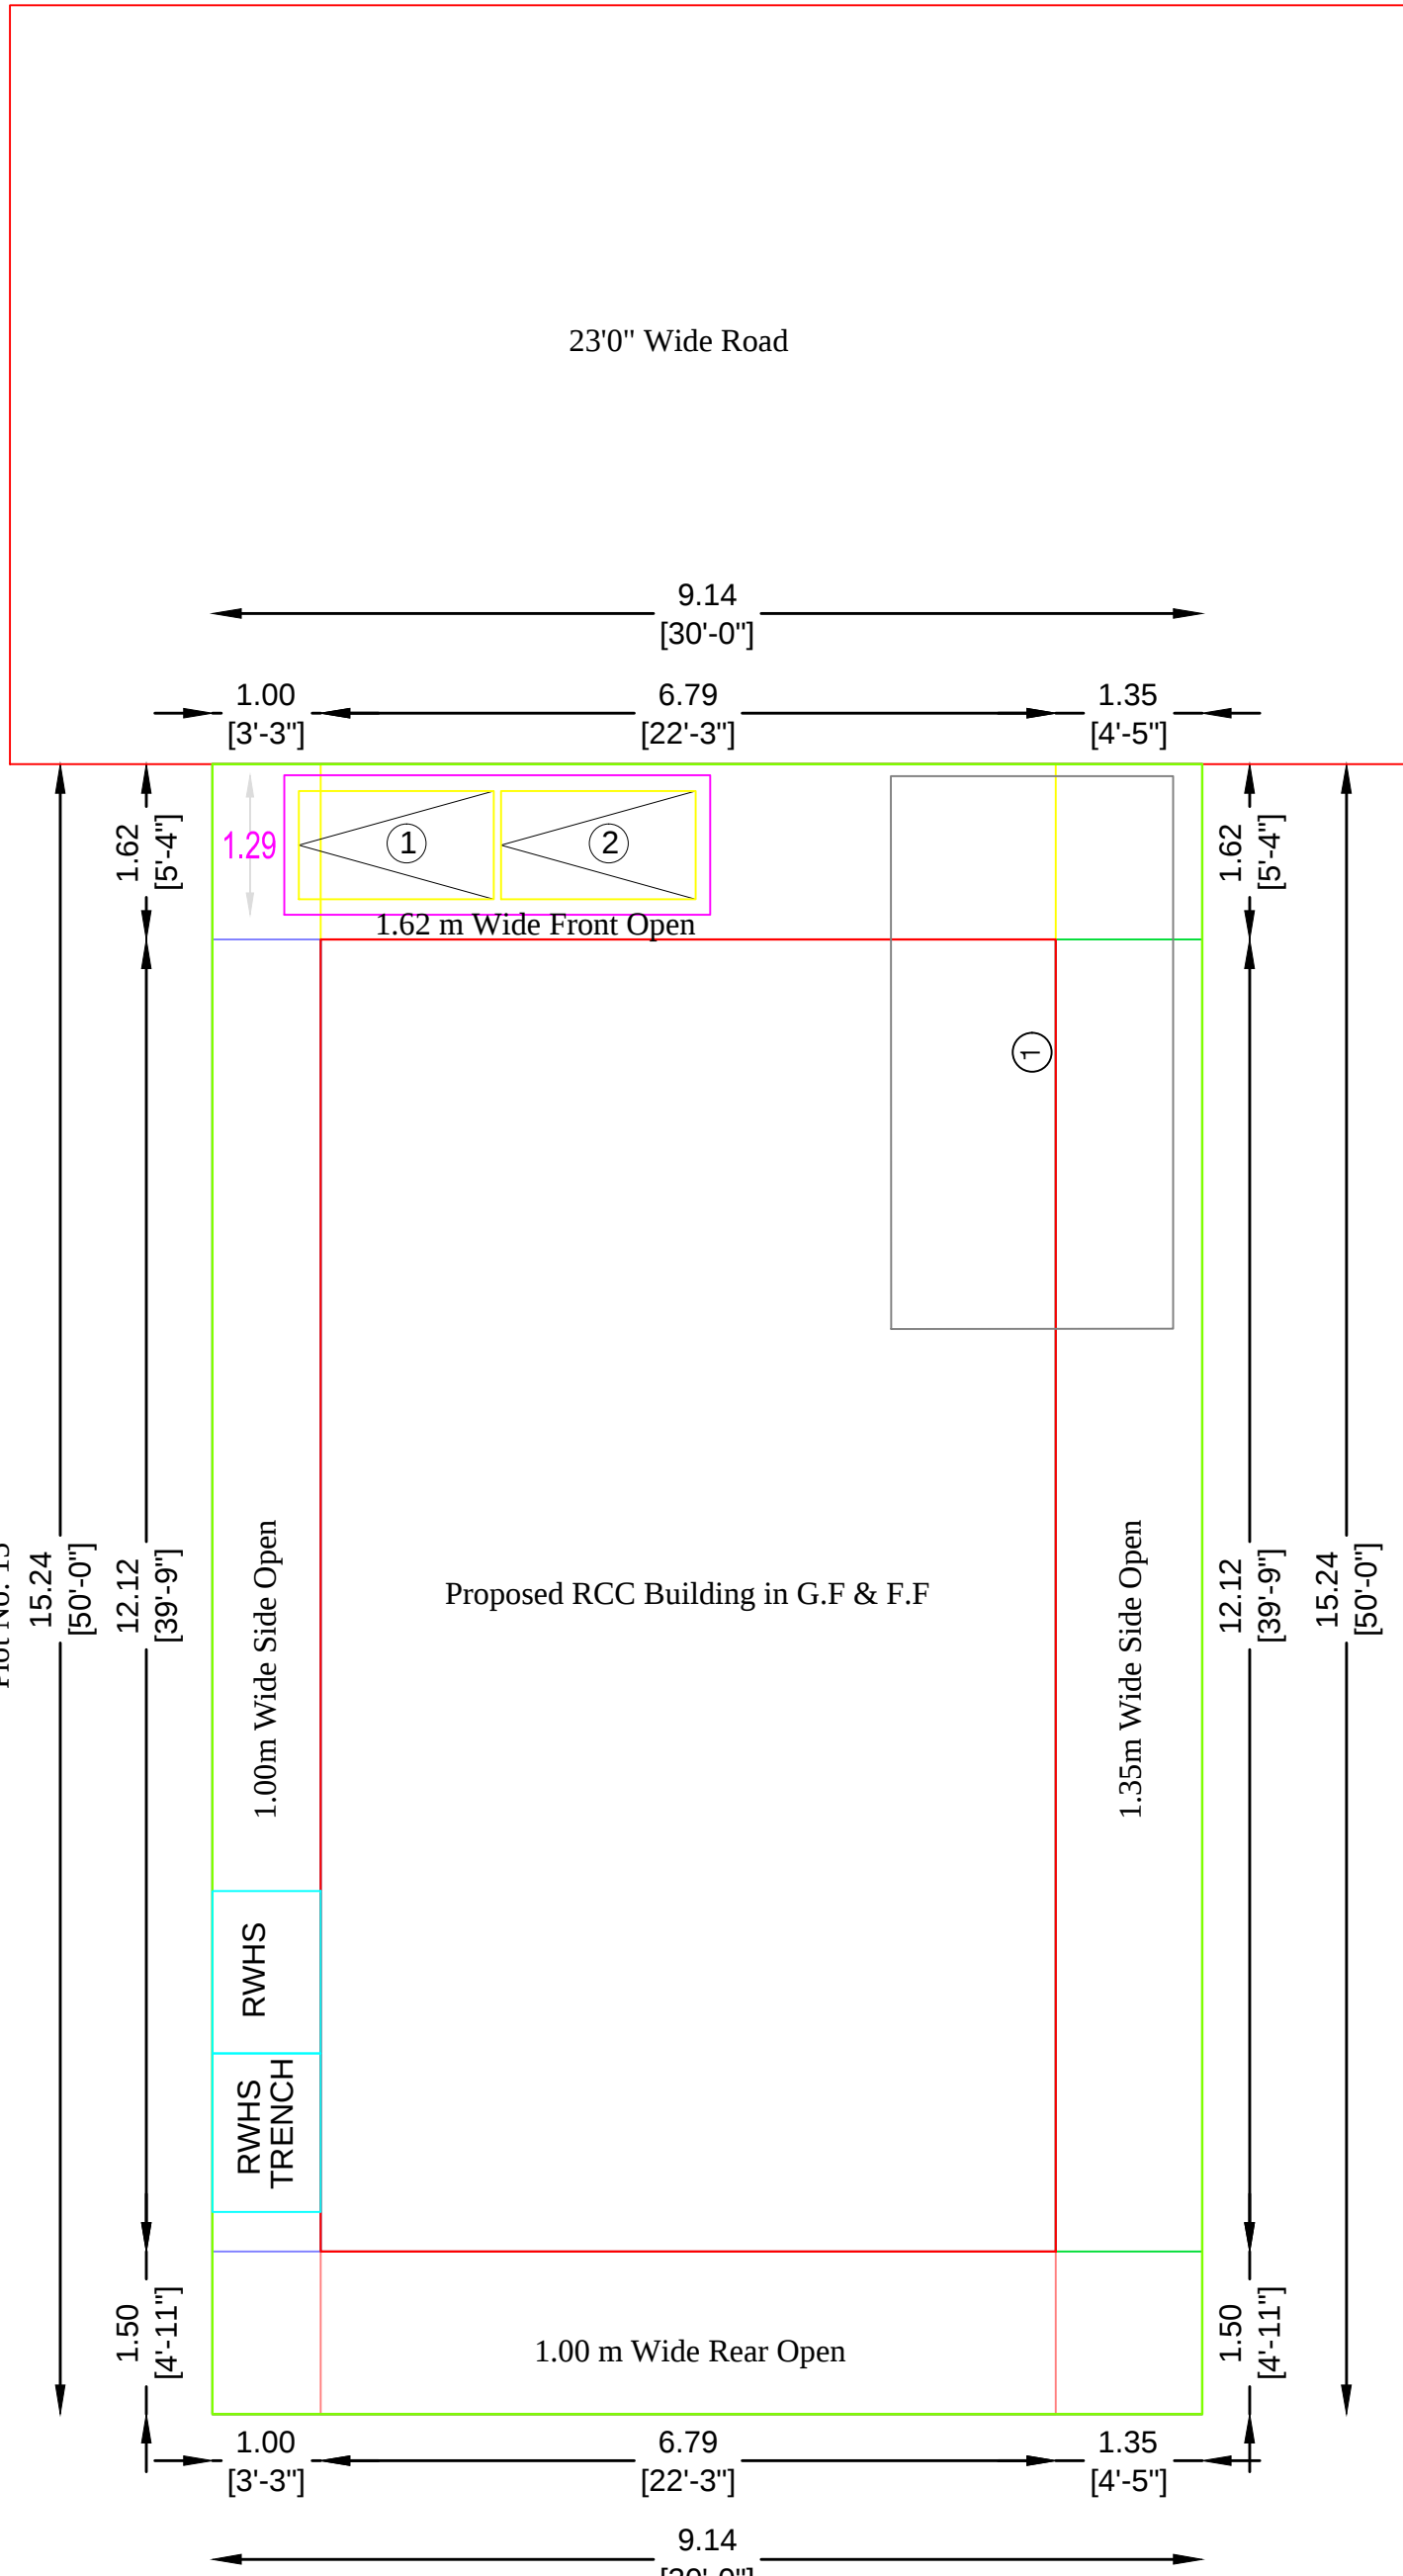
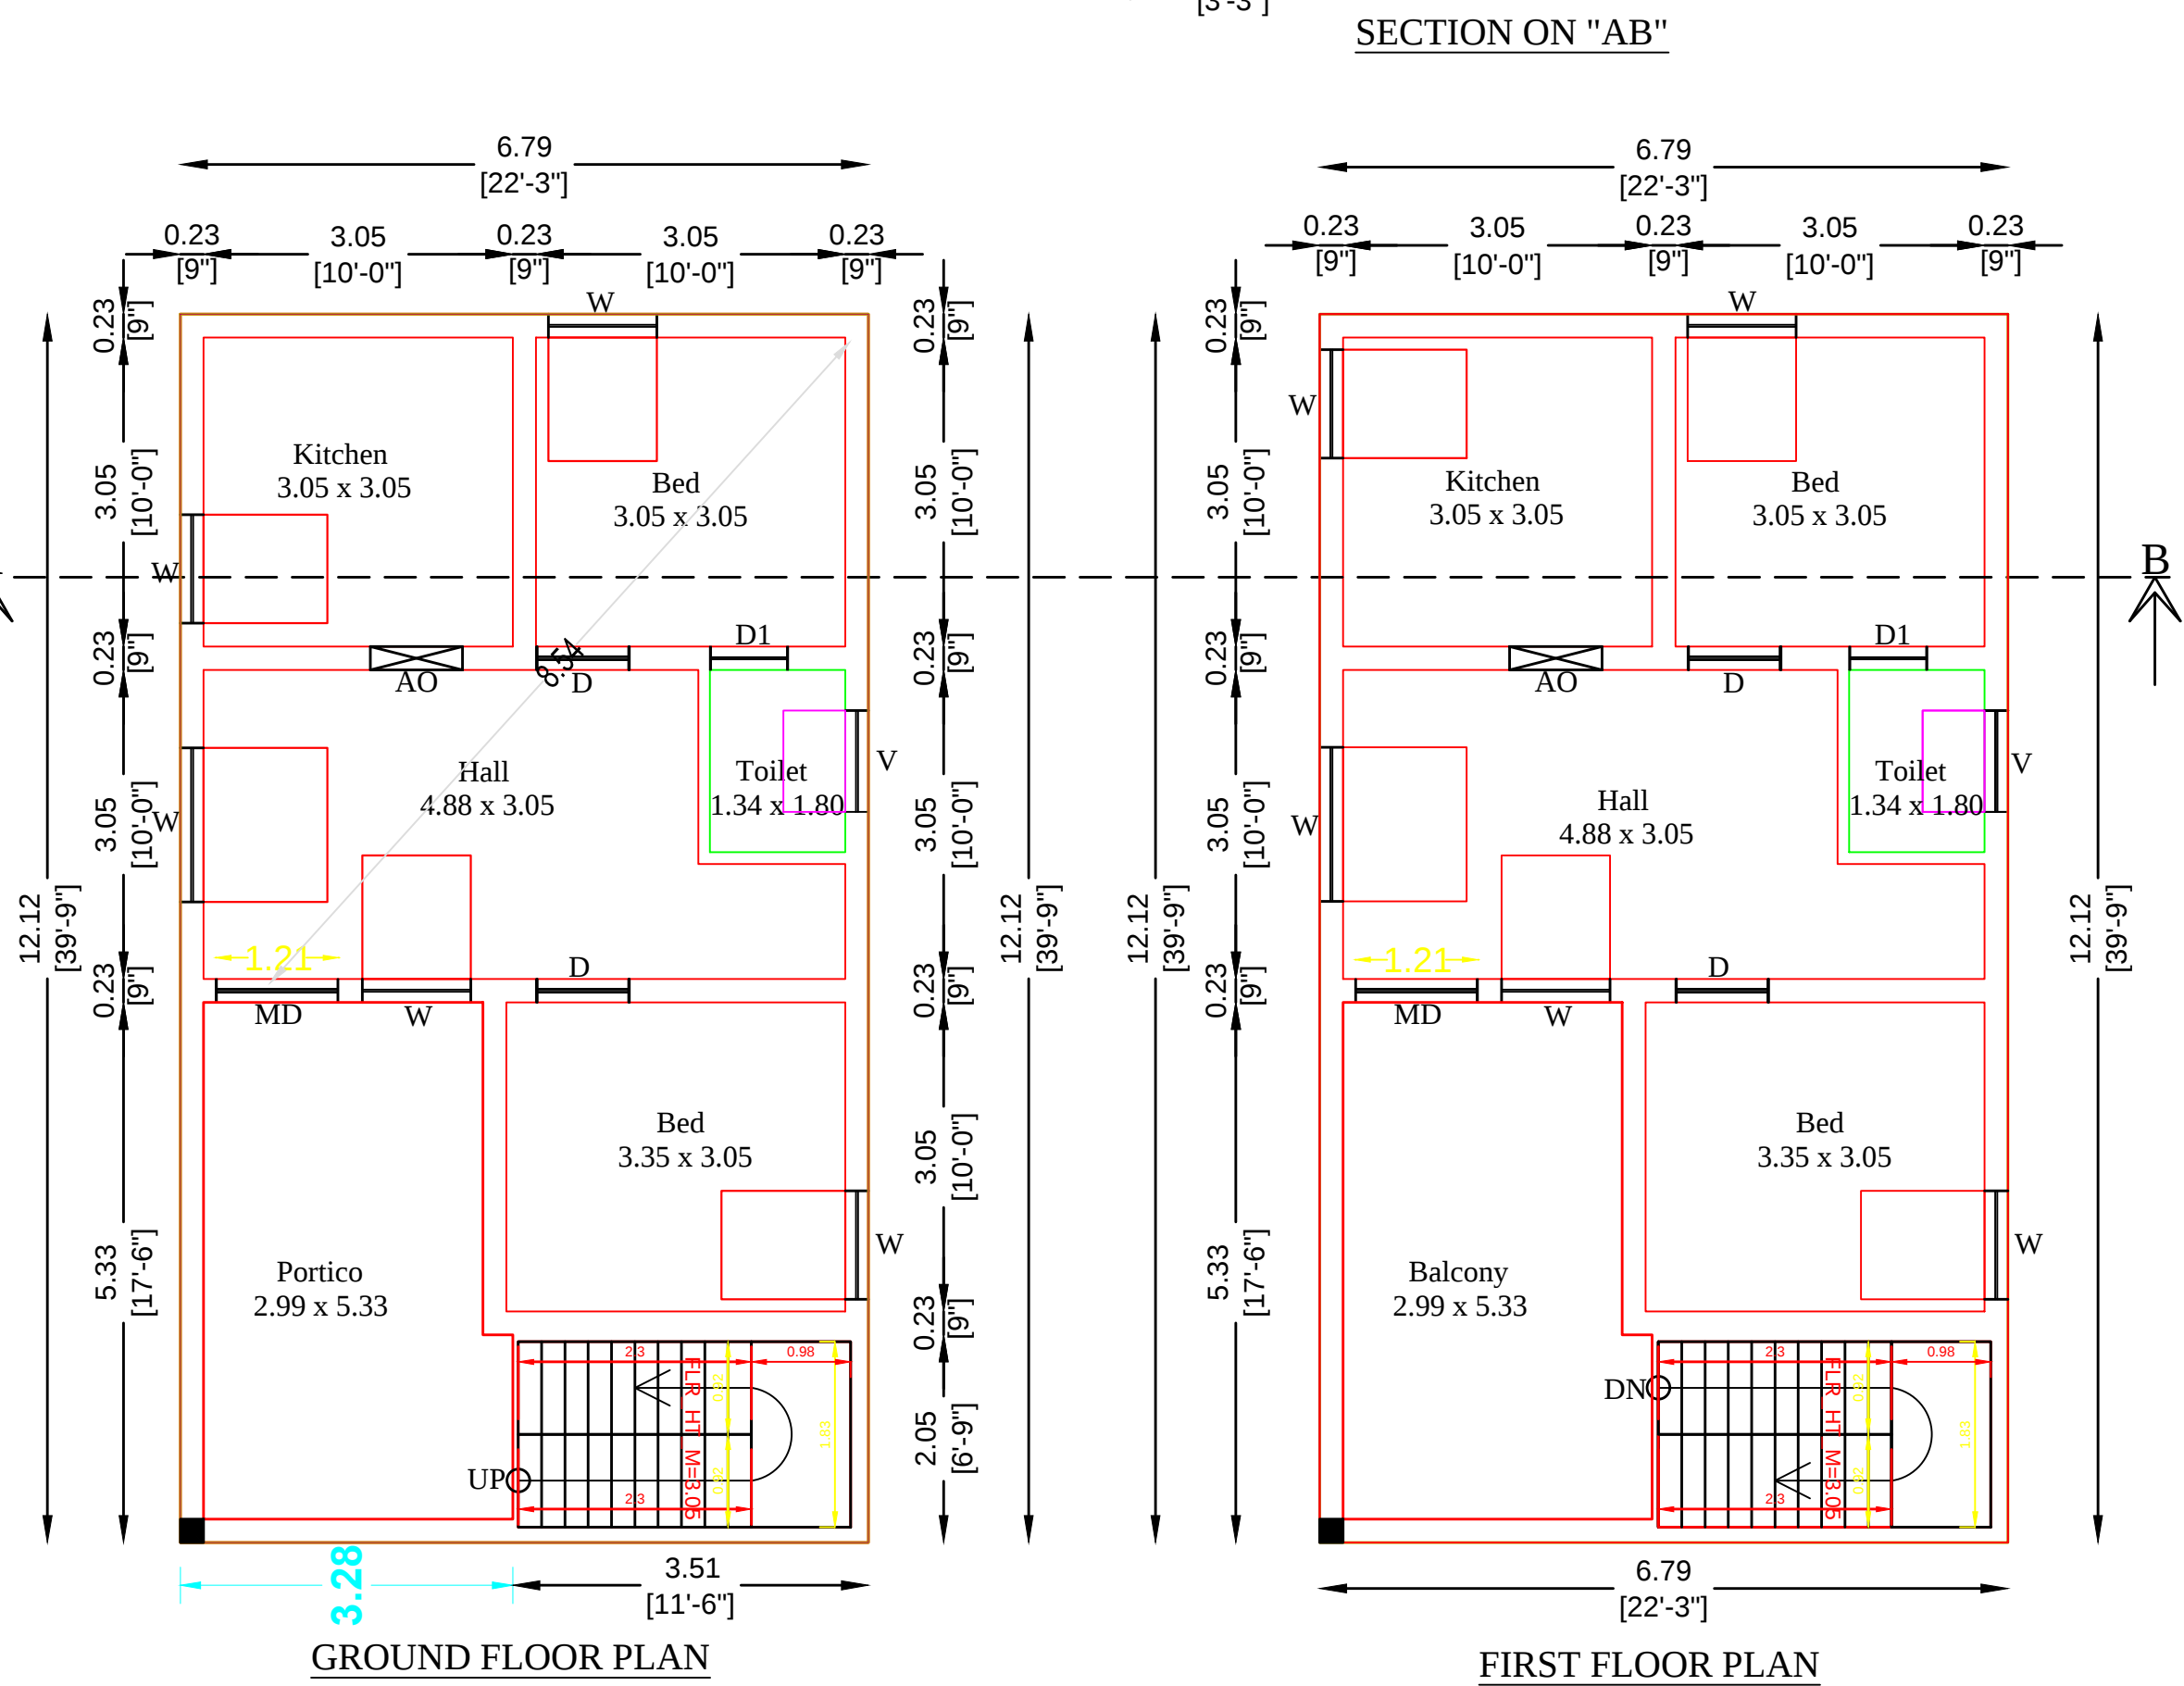
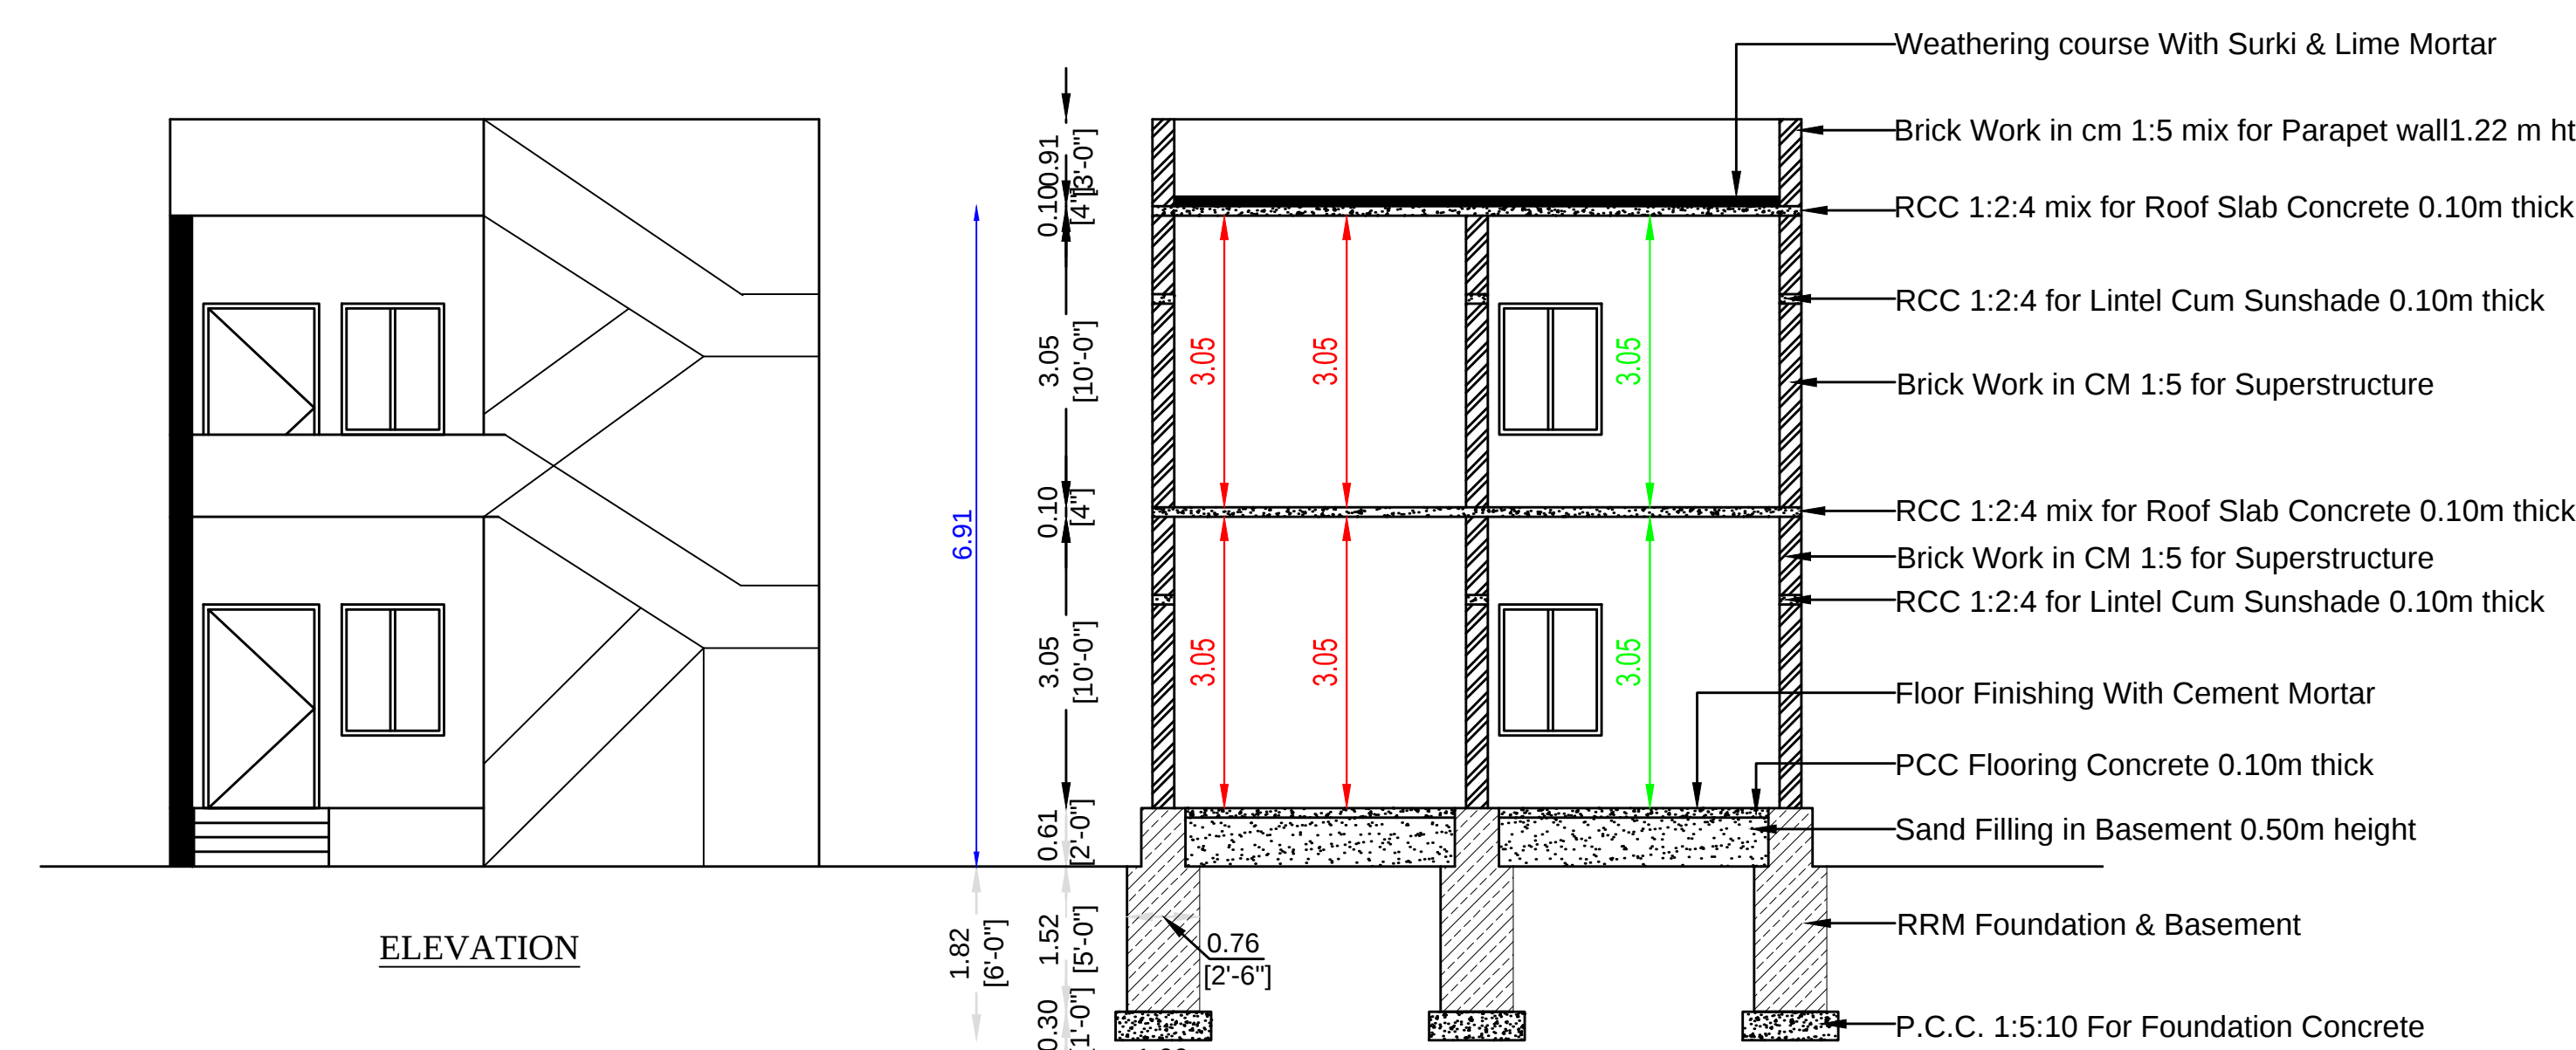


THE DETAILED PLAN SHOWING THE PROPOSED CONSTRUCTION OF THE GROUND AND FIRST FLOOR RCC ROOF RESIDENTIAL BUILDING AT S.NO.53/30, PATTA NO.2409, PLOT NO: 16, PILLANALLUR VILLAGE & PANCHAYAT, WARD NO.1, PILLANALLUR PUDUR STREET, PILLANALLUR, RASIPURAM-TK, NAMAKKAL-DT.

APPLICANT :
Mr.D.DEVARAJ,
S/o.Mr.DHARMALINGAM.

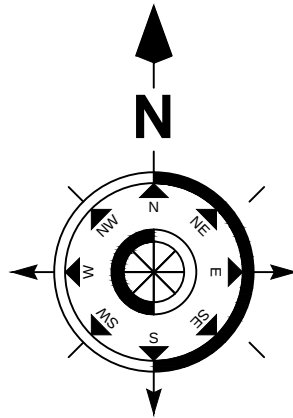

Plot No: 24
SITE PLAN (SCALE 1:100)

Solar Energy
Not To Scale

Waste Water Recycle Unit
Not To Scale

FOUNDATION
DETAIL - A

Isolated Footing - A (1.50X1.50)
(Not to Scale)

Septic Tank With U Trap
Not To Scale

Using 'U' type trap 2 Nos in inlet, outlet & Vent pipe will be covered with mosquito proof covering net in inner side of vent pipe and top of vent pipe.

JOINERIES:-			
M.D/W--- MAIN DOOR---	3'6" X 7'0"	1.06 X 2.13	
D --- DOOR ---	3'0" X 7'0"	0.91 X 2.13	
D1 --- DOOR ---	2'6" X 7'0"	0.76 X 2.13	
O --- OPEN ---	3'0" X 7'0"	0.90 X 2.13	
W2 --- WINDOW ---	6'0" X 6'0"	1.83 X 1.83	
W --- WINDOW ---	3'0" X 4'0"	0.91 X 1.22	
W1 --- WINDOW ---	4'0" X 4'0"	1.22 X 1.22	
V1 --- VENTILATOR ---	3'0" X 2'0"	0.91 X 0.60	

AREA DETAILS	Sq.Mt	Sq.Ft
Site Area (As per Document)	139.35	1500.00
Site Area (As per Patta)	139.35	1500.00
Site Area (As per Site condition)	139.35	1500.00
Pro. Ground floor Plinth Area [FSI]	82.29	885.76
Pro. First floor Plinth Area [FSI]	82.29	885.76
Pro. Total Plinth Area [FSI]	164.58	1771.52
Pro. Ground floor Carpet Area	43.69	470.27
Pro. First floor Carpet Area	43.69	470.27
Open Area (Vacant site area)	57.06	614.18

OFFICE USE ONLY :-

LEGEND:-
OWNER'S BOUNDARY SHOWN IN GREEN- - - - -
PROPOSED CONSTRUCTION SHOWN IN RED- - - - -
EXISTING ROAD SHOWN IN YELLOW- - - - -

APPLICANT :-

REGISTERED ENGINEER :-

C. MANIKANDAN, B.Arch.
REGISTERED ARCHITECT
COA. NO. CA / 2019 / 106152
8/81, THOPPUKADU
GURUSAMPALAYAM - 637 403,
RASIPURAM (TK), NAMAKKAL (DT).
Cell: 86886 57220, 95787 89417