



REVISED AND ADDITIONAL SCHOOL BUILDING IN S.F. No : 386 PT & 387 PT
AT NEHRU NAGAR, KALAPATTI VILLAGE, COIMBTORE CORPORATION.


KALAPATTI D.D. PLAN No : 16 SCALE : 1 : 100

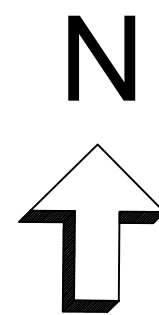


ONLINE APPLICATION No: SWP/BPA/011238/2023
P.P. No: 455/2023
[REVISED EXISTING P.P. No: 417/2022]
SITE APPROVAL
LP/CLPA No: 351/2022
[AS PER NA.KA. No: 6234/2022]

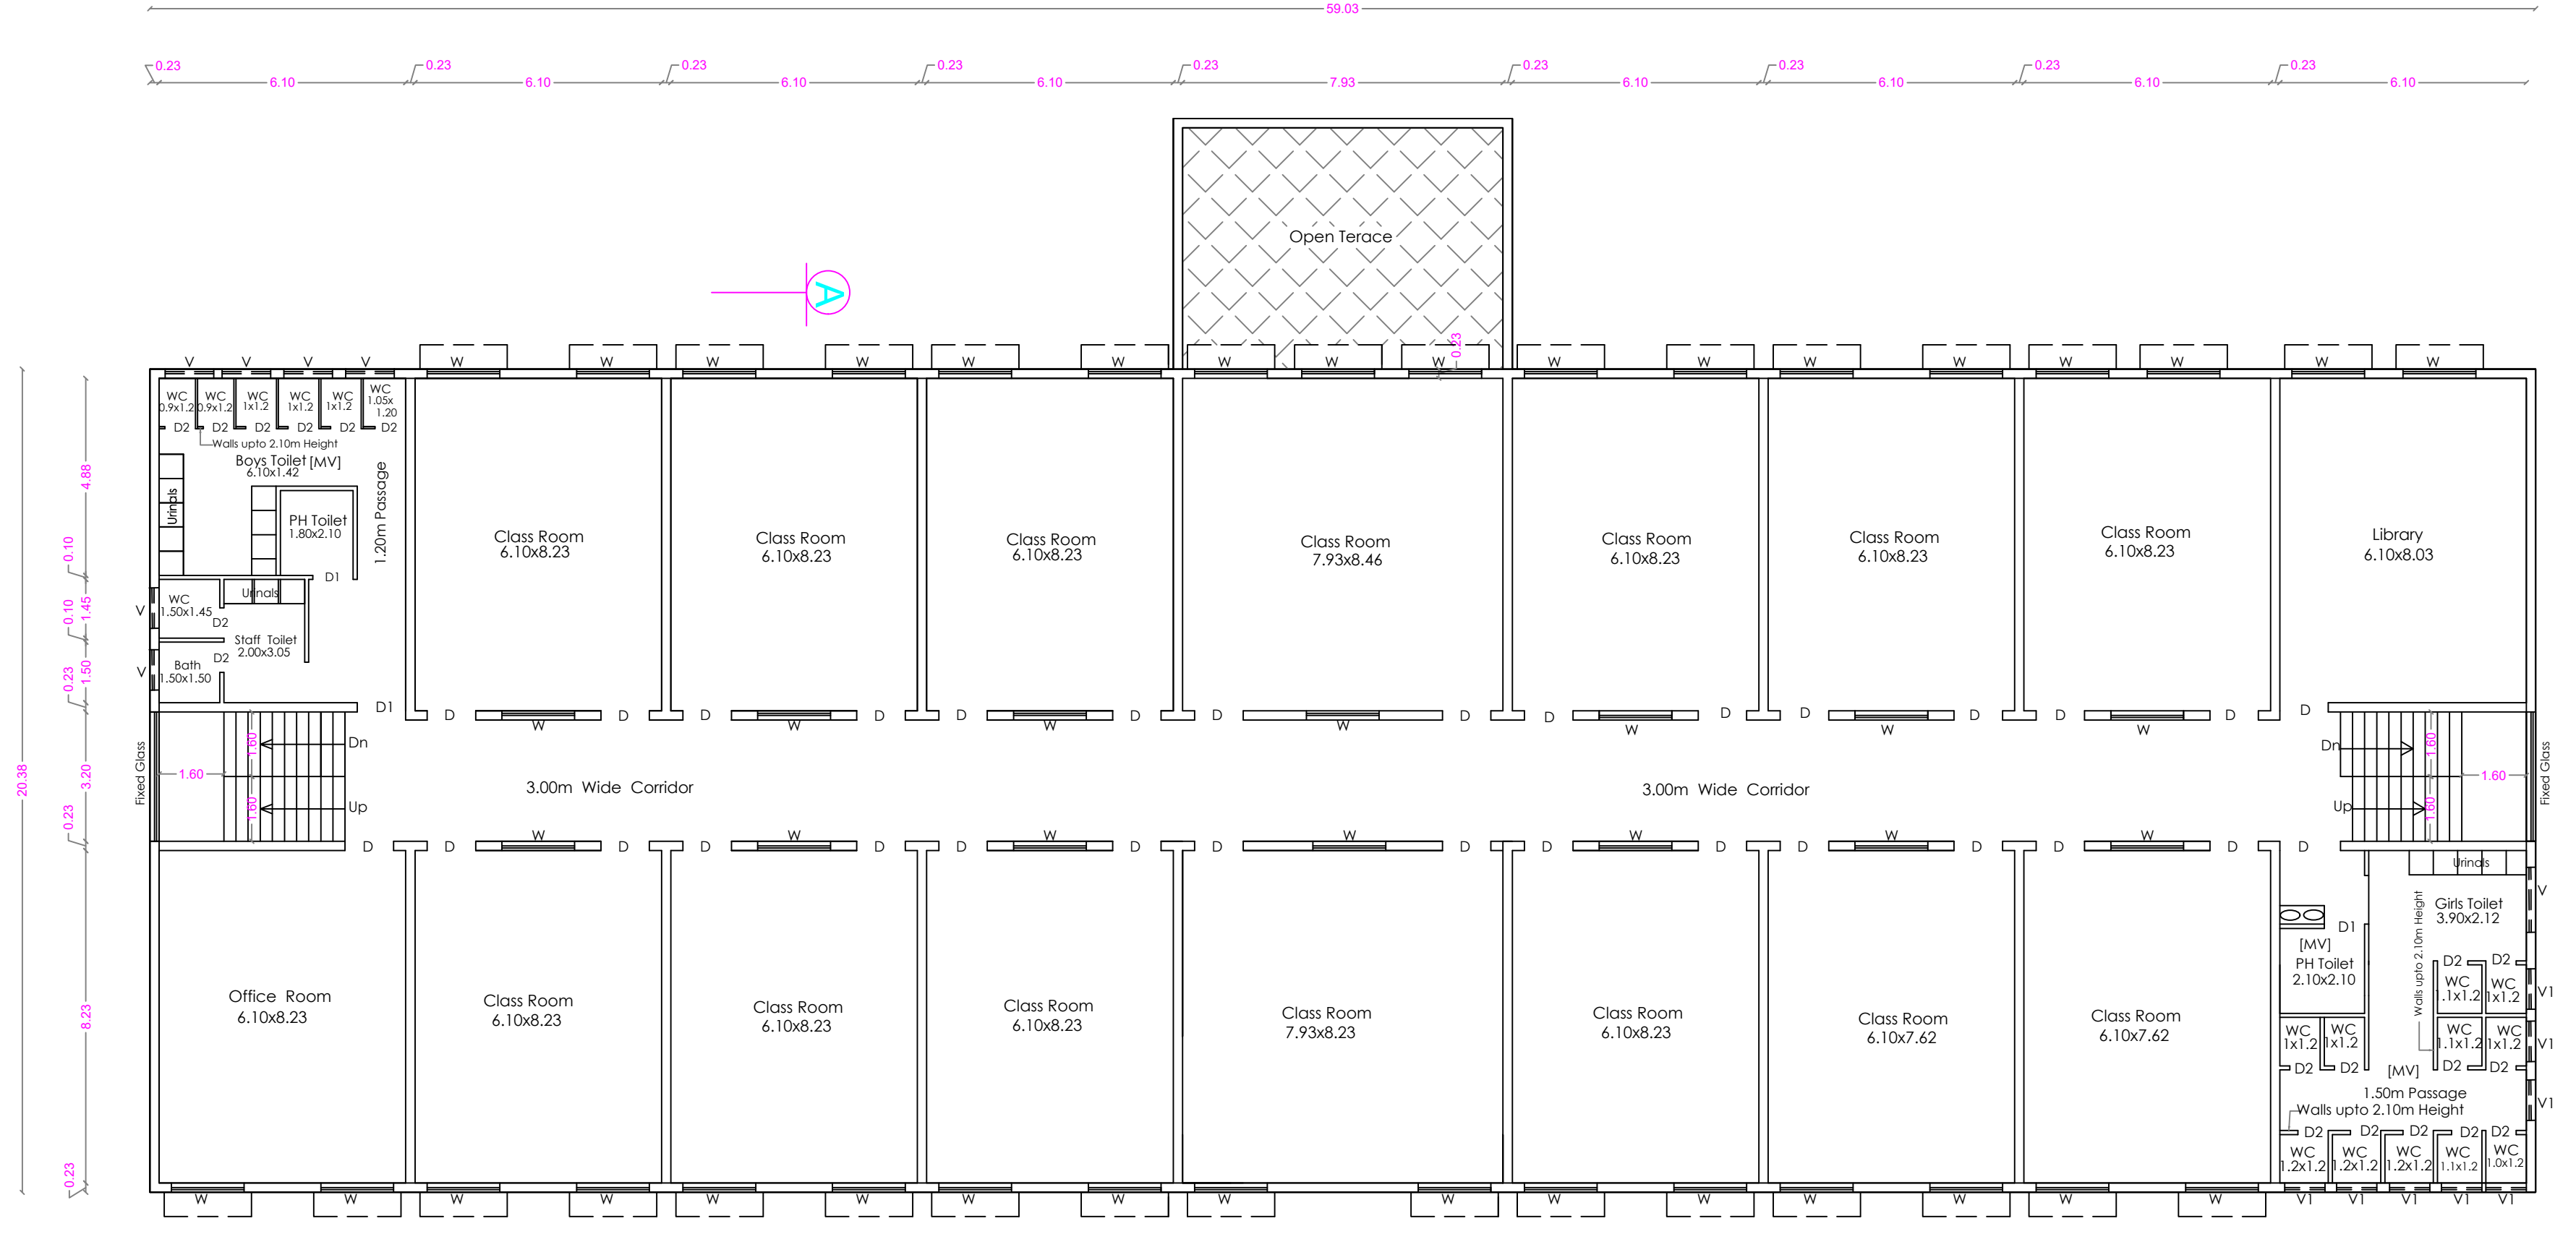

TYPICAL FLOOR PLAN [FIRST & SECOND]

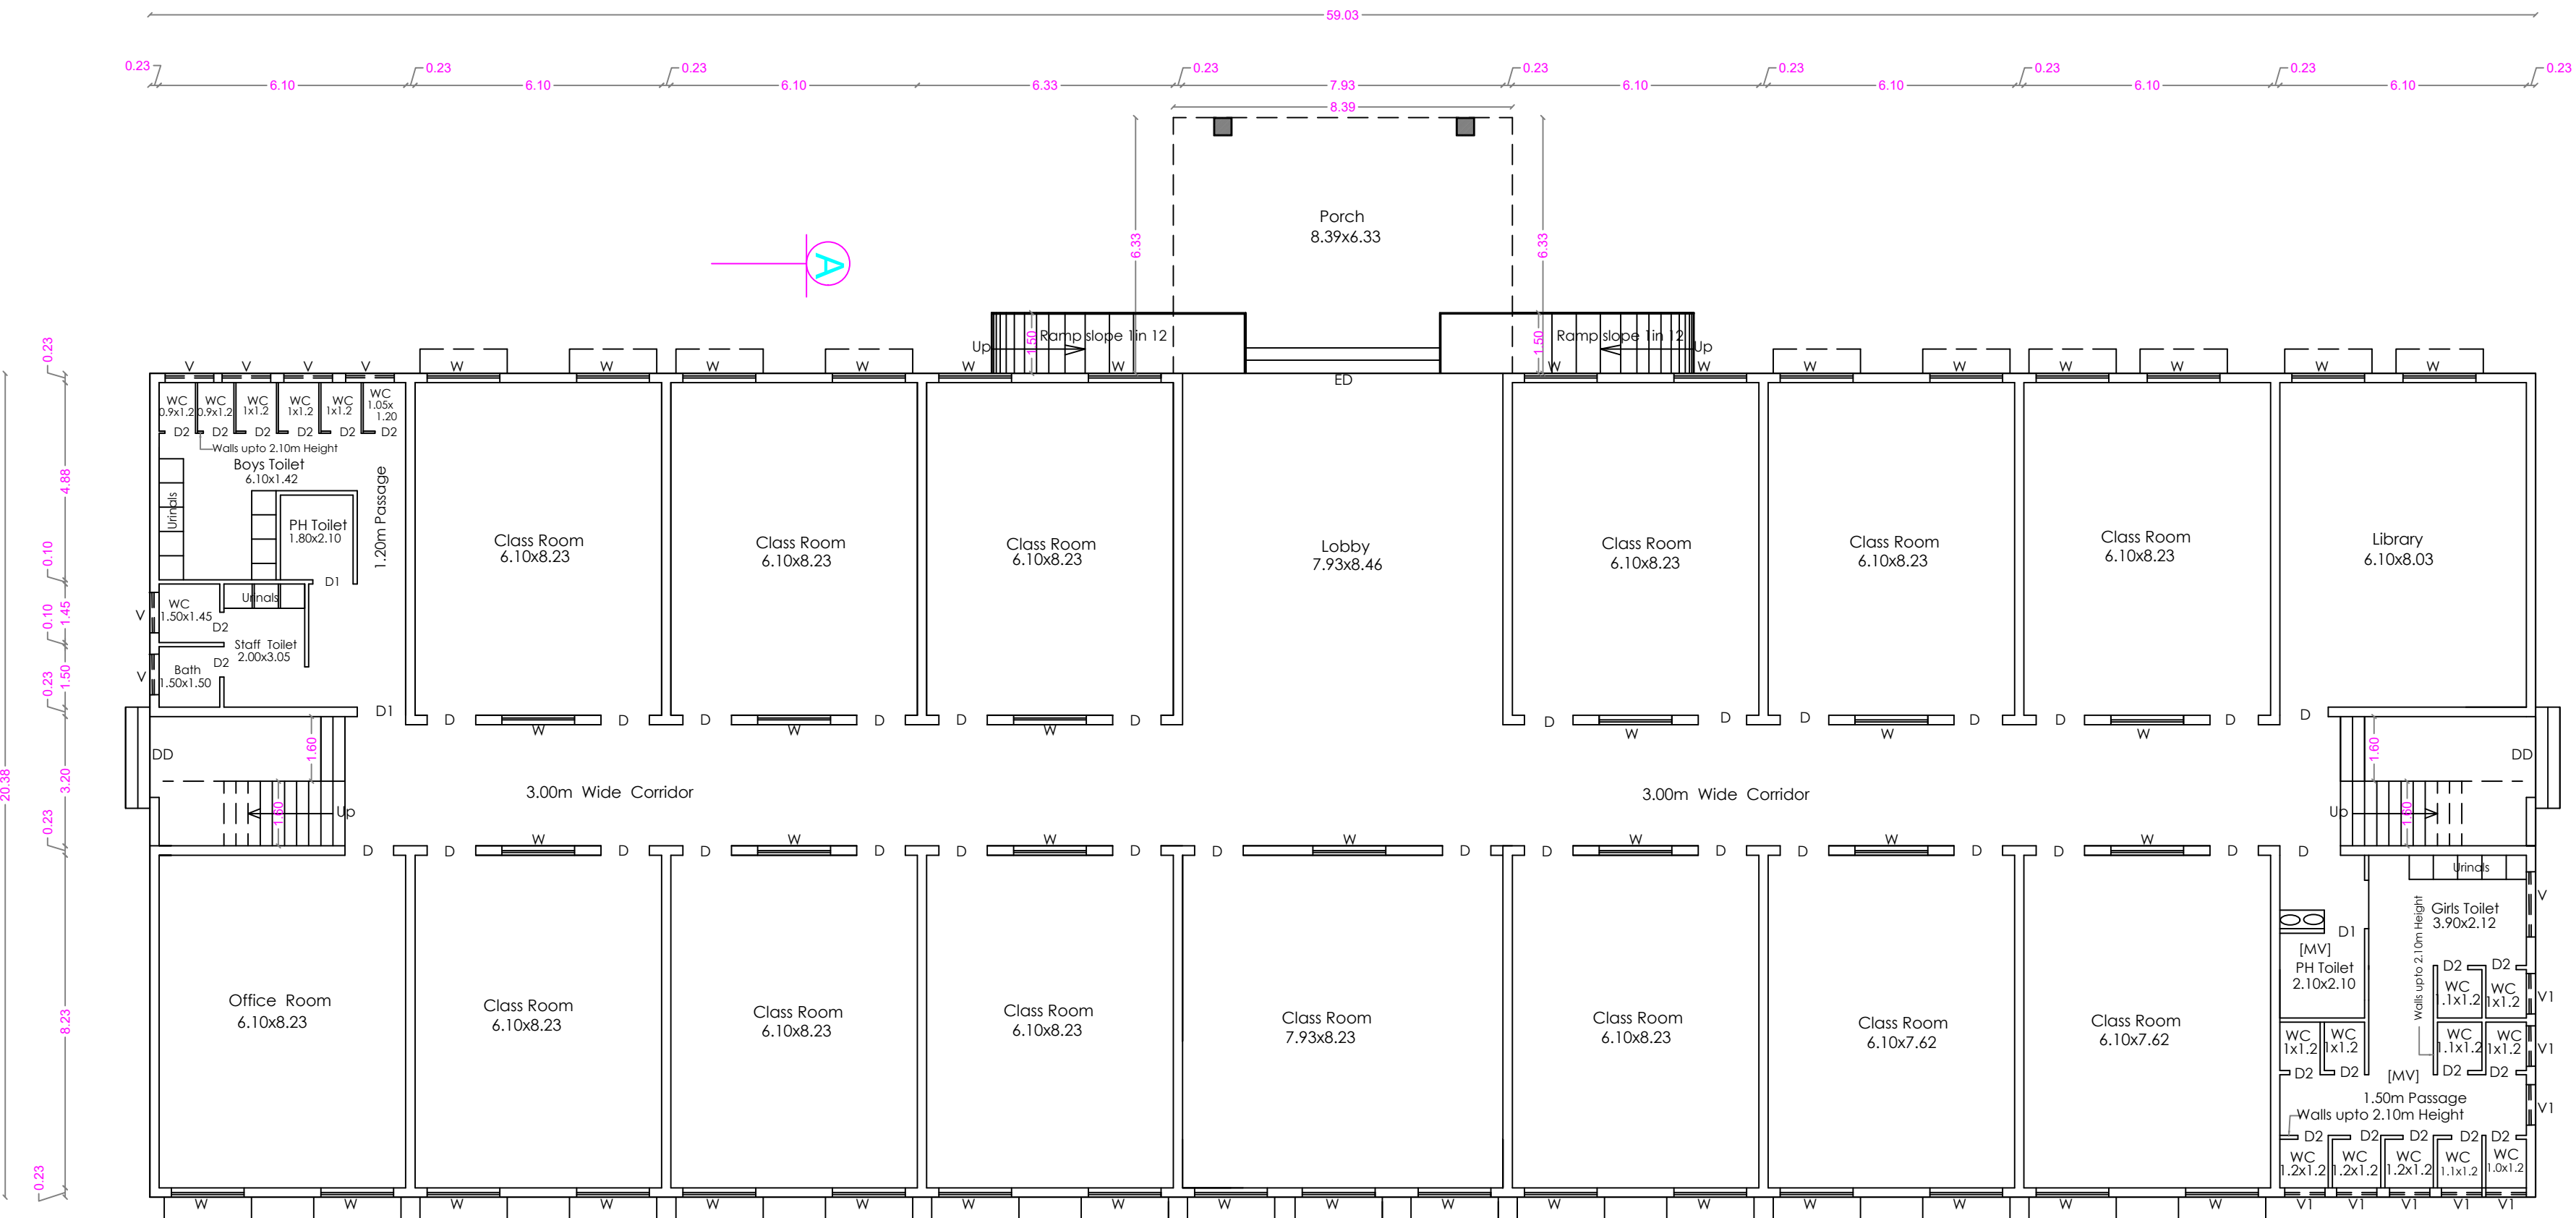

GROUND FLOOR PLAN

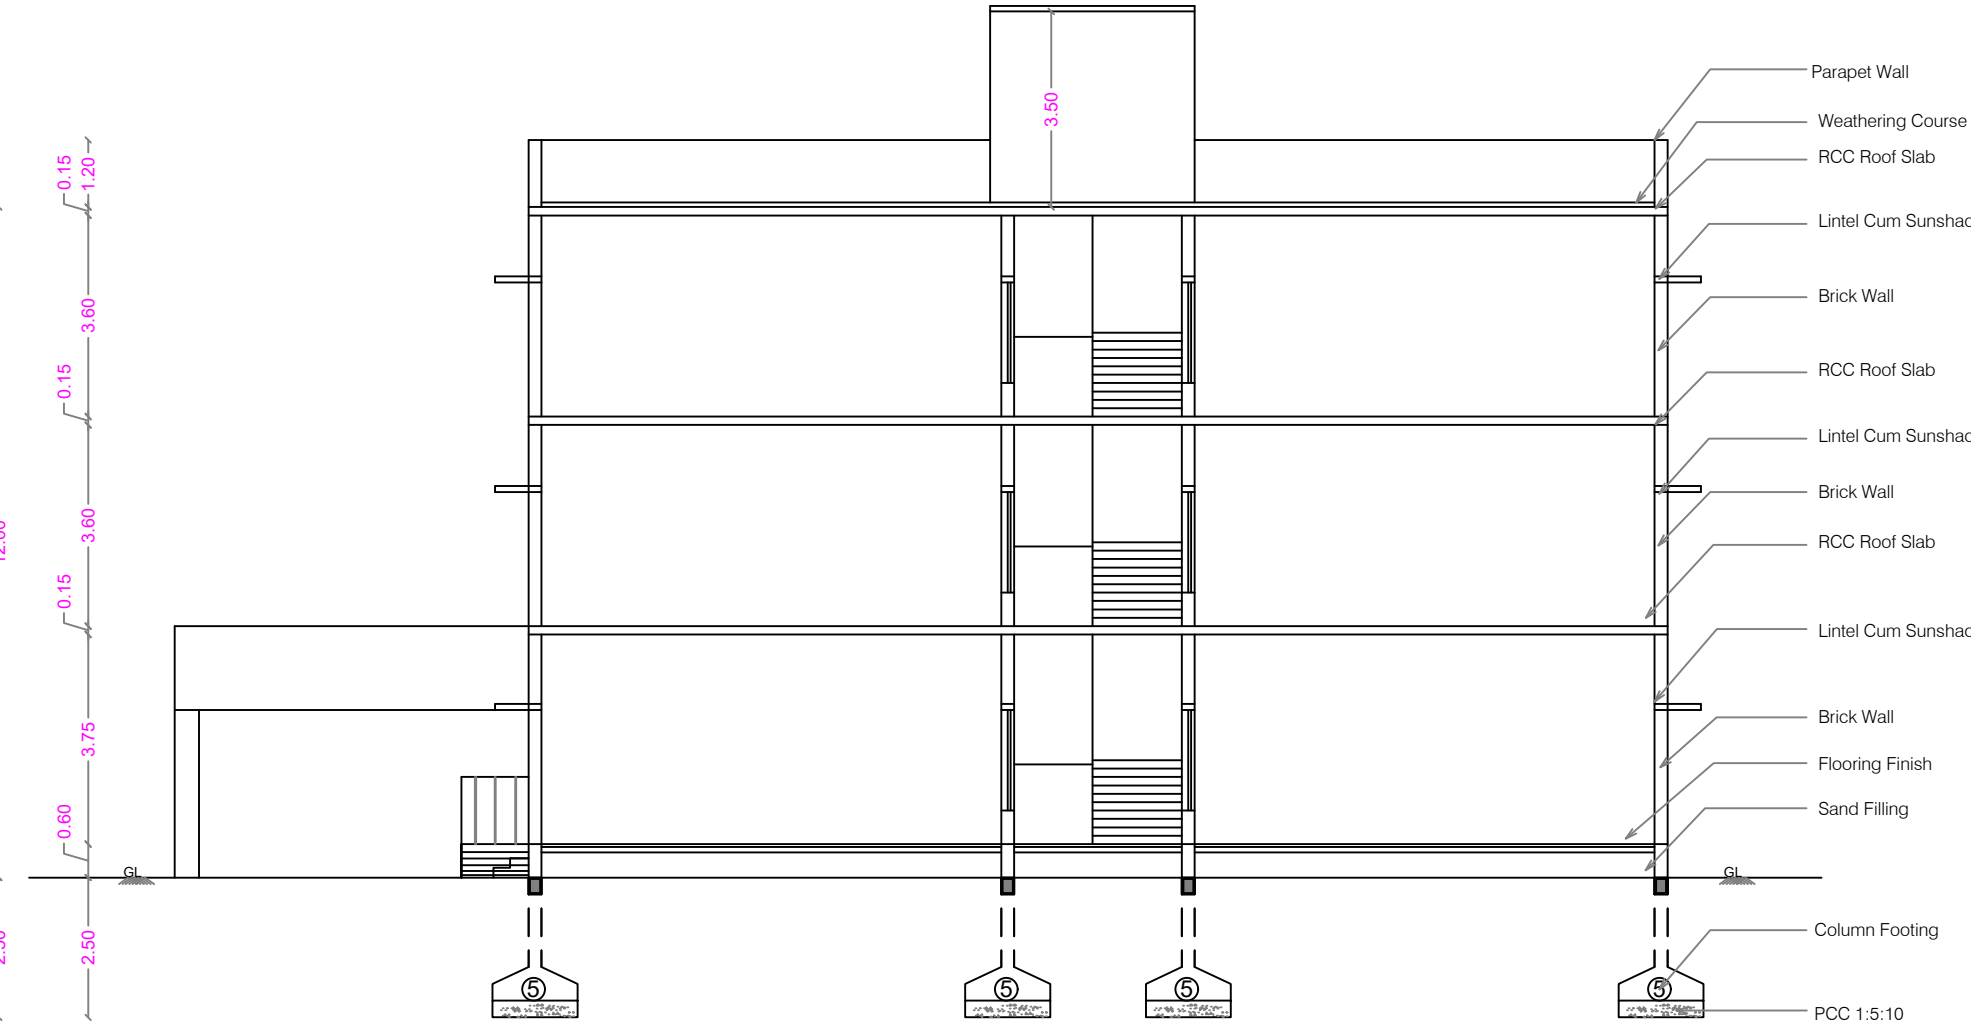

SECTION ON A A

AREA STATEMENT

FLOOR NAME	Existing Building		Proposed Building		Total Area SQM
	FSI Area SQM	Non FSI Area SQM	FSI Area SQM	Non FSI Area SQM	
GROUND FLOOR	616.75	----	639.39	----	1256.14
WATCHMEN ROOM	---	----	11.97	----	11.97
FIRST FLOOR	668.20	----	534.83	----	1203.03
SECOND FLOOR	---	----	1203.03	----	1203.03
TERRACE FLOOR	---	34.12	---	13.90	48.02
TOTAL all Floors	1284.95	34.12	2389.22	19.62	3722.19

TOTAL F.S.I. AREA 3674.17 Sqm
HEIGHT OF THE BUILDING 12.00 m

* All Dimensions are in metre.


SCHEDULE OF JOINERY

		METRE
ED	ENTRANCE DOOR	3.00 x 2.40
DD	DOOR	2.00 x 2.10
D	DOOR	1.20 x 2.10
D1	DOOR	1.00 x 2.10
D2	DOOR	0.76 x 2.10
W	WINDOW	1.80 x 1.80
W1	WINDOW	1.20 x 1.35
V	VENTILATOR	1.20 x 0.90
V1	VENTILATOR	1.00 x 0.90

- FE :- FIRE DETECTING AND EXTINGUISHING SYSTEM PROVIDED.
EA :- EMERGENCY ALARM PROVIDED.
EF :- EXHAUST FAN
* SAND BUCKTS PROVIDED.

STAIRCASE DETAILS

WIDTH - 1.60 m
TREAD - 0.30 m
RISE - 0.15 m

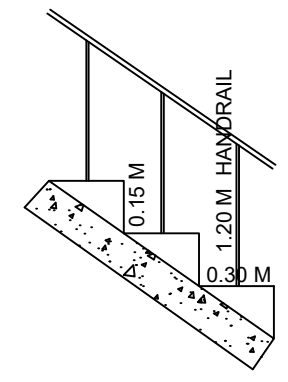

M. ASWINTH M.E.(Str)-AMIE-
CE-NO : AM158586-2
STRUCTURAL ENGINEER GRADE-I
Reg. No : SE/GR-1 / 1906071
COIMBATORE LPA

STRUCTURAL ENGINEER

APPLICANT

C. NATARAJAN, B.E.,
Consulting Engineer
NAVEEN ASSOCIATES
36A, Second St., Extension
Gandhipuram, Coimbatore - 641 012.
COIMBATORE LPA / RE /
GR/19/03/002


LBS/ REGISTERED ENGINEER

REVISED AND ADDITIONAL SCHOOL BUILDING IN S.F. No : 386 PT & 387 PT

AT NEHRU NAGAR, KALAPATTI VILLAGE, COIMBTORE CORPORATION.


KALAPATTI D.D. PLAN No : 16

SCALE : 1 : 100

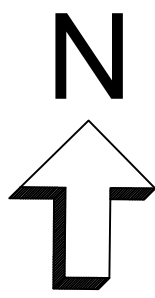


ONLINE APPLICATION No: SWP/BPA/011238/2023
P.P. No: 455/2023
[REVISED EXISTING P.P. No: 417/2022]
SITE APPROVAL
LP/CLPA No: 351/2022
[AS PER NA.KA. No: 6234/2022]

BUILDING APPROVED No :
NA.KA.No : 6234/2022/LPA
P.P. No : 417 [A,B] / 2022
DATE : 12.10.2022

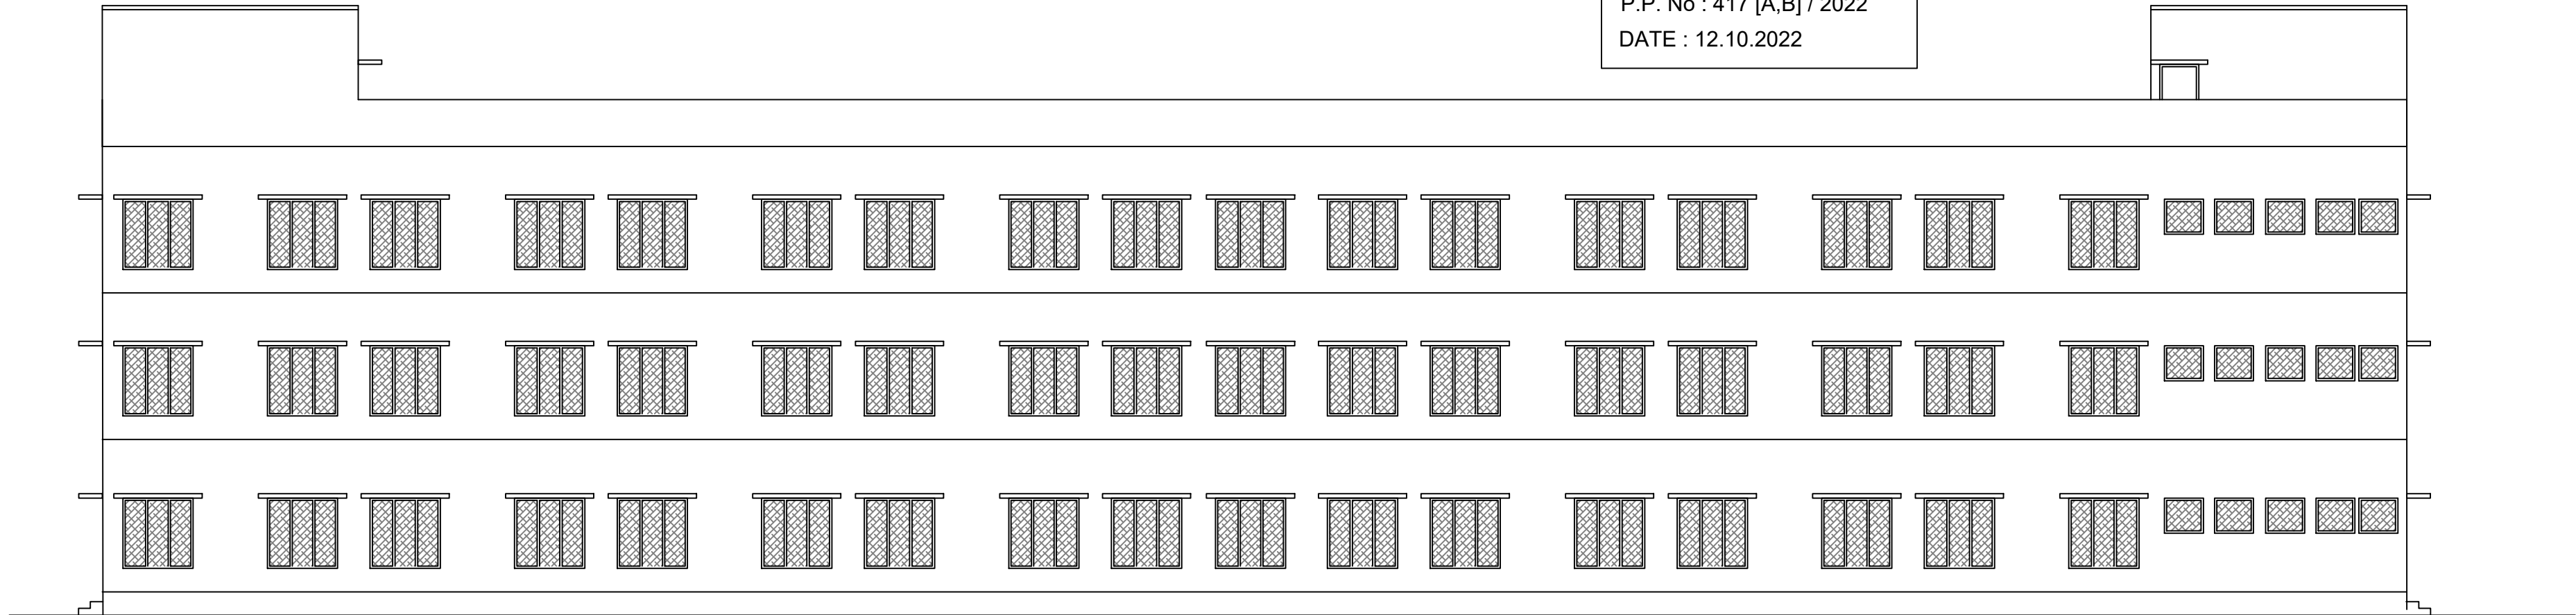






ELEVATION

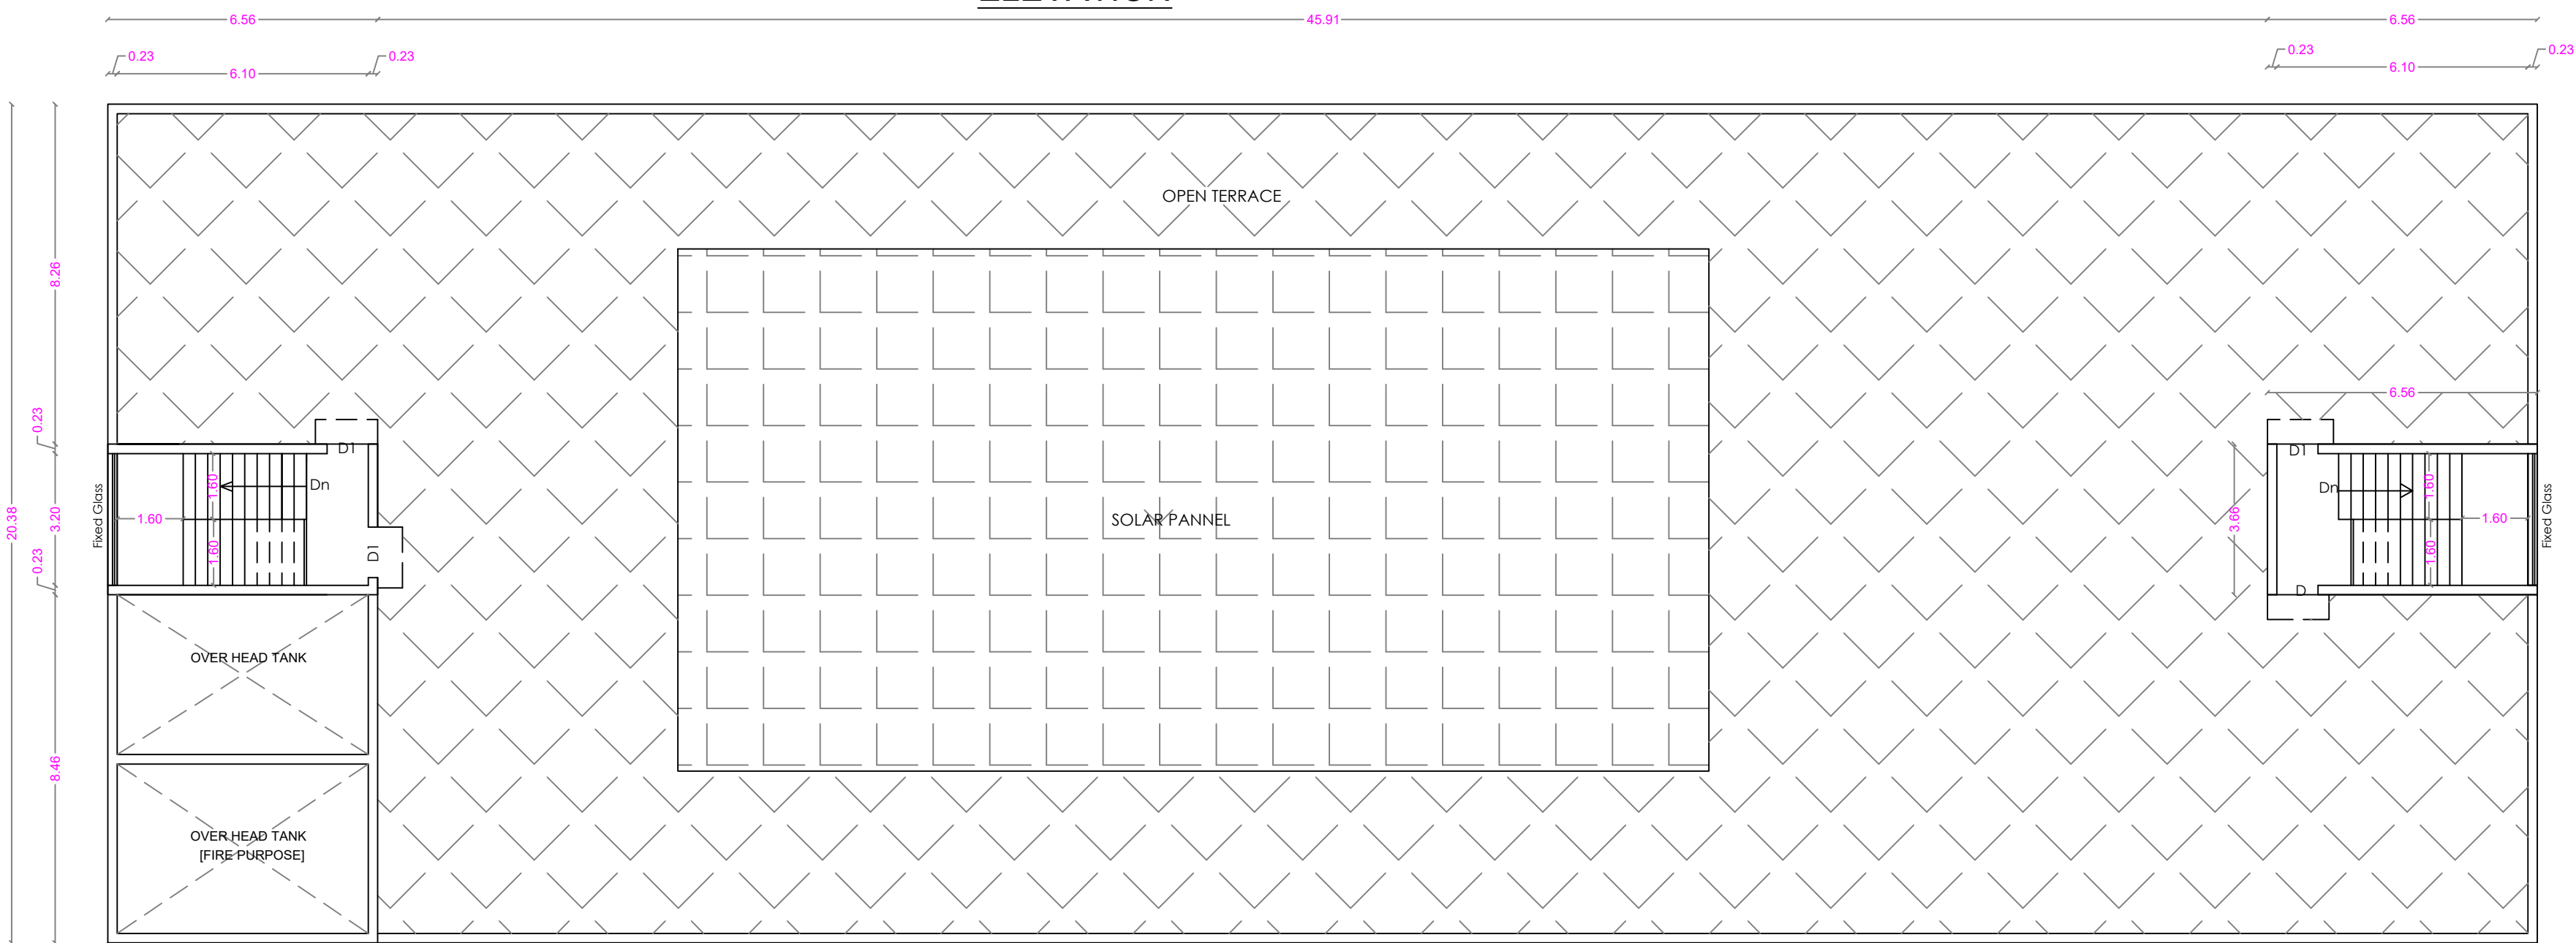


TERRACE FLOOR PLAN

STAIRCASE DETAILS


WIDTH - 1.60 m
TREAD - 0.30 m
RISE - 0.15 m

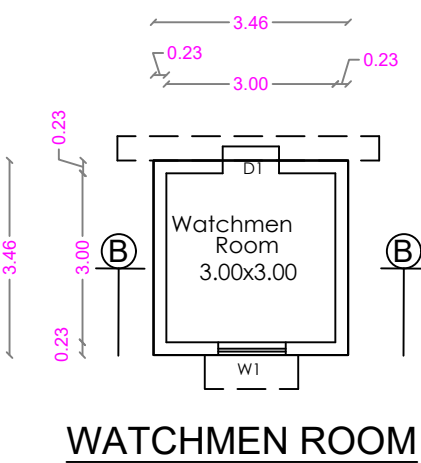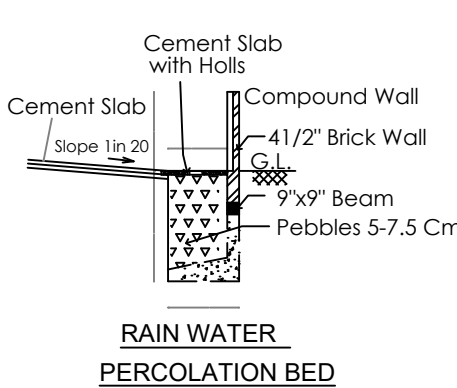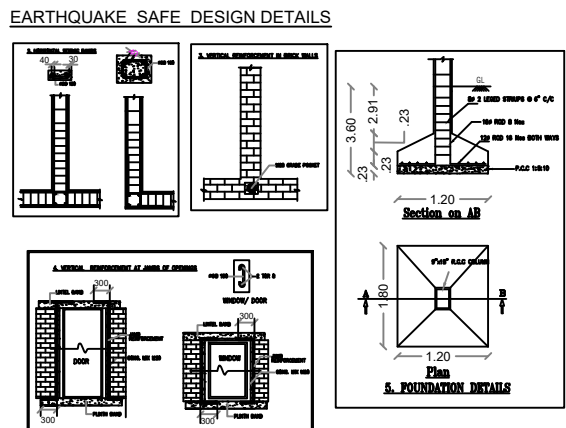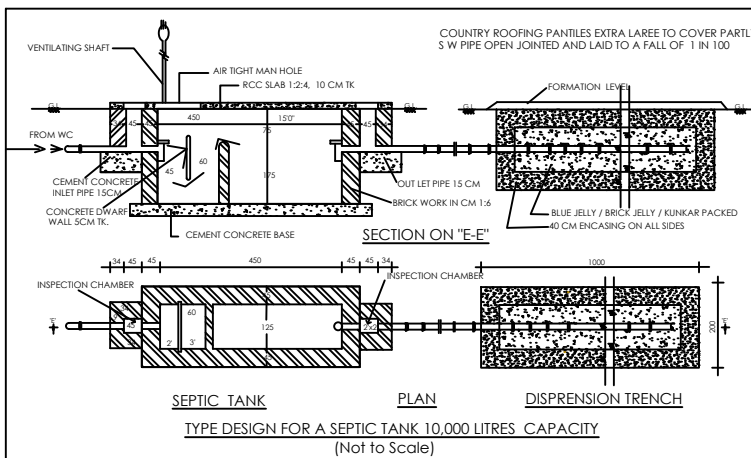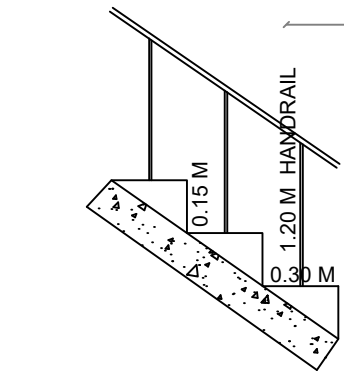


WATCHMEN ROOM

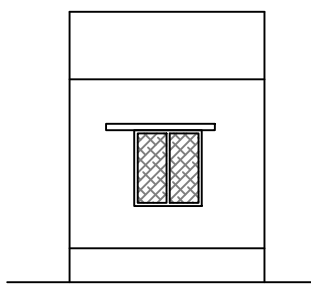

ELEVATION

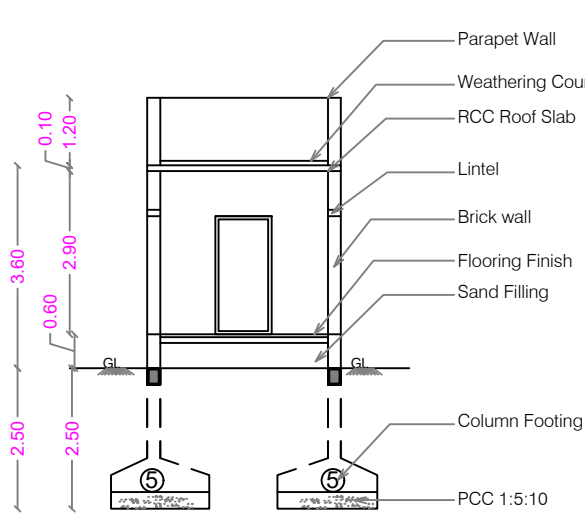

SECTION ON B B

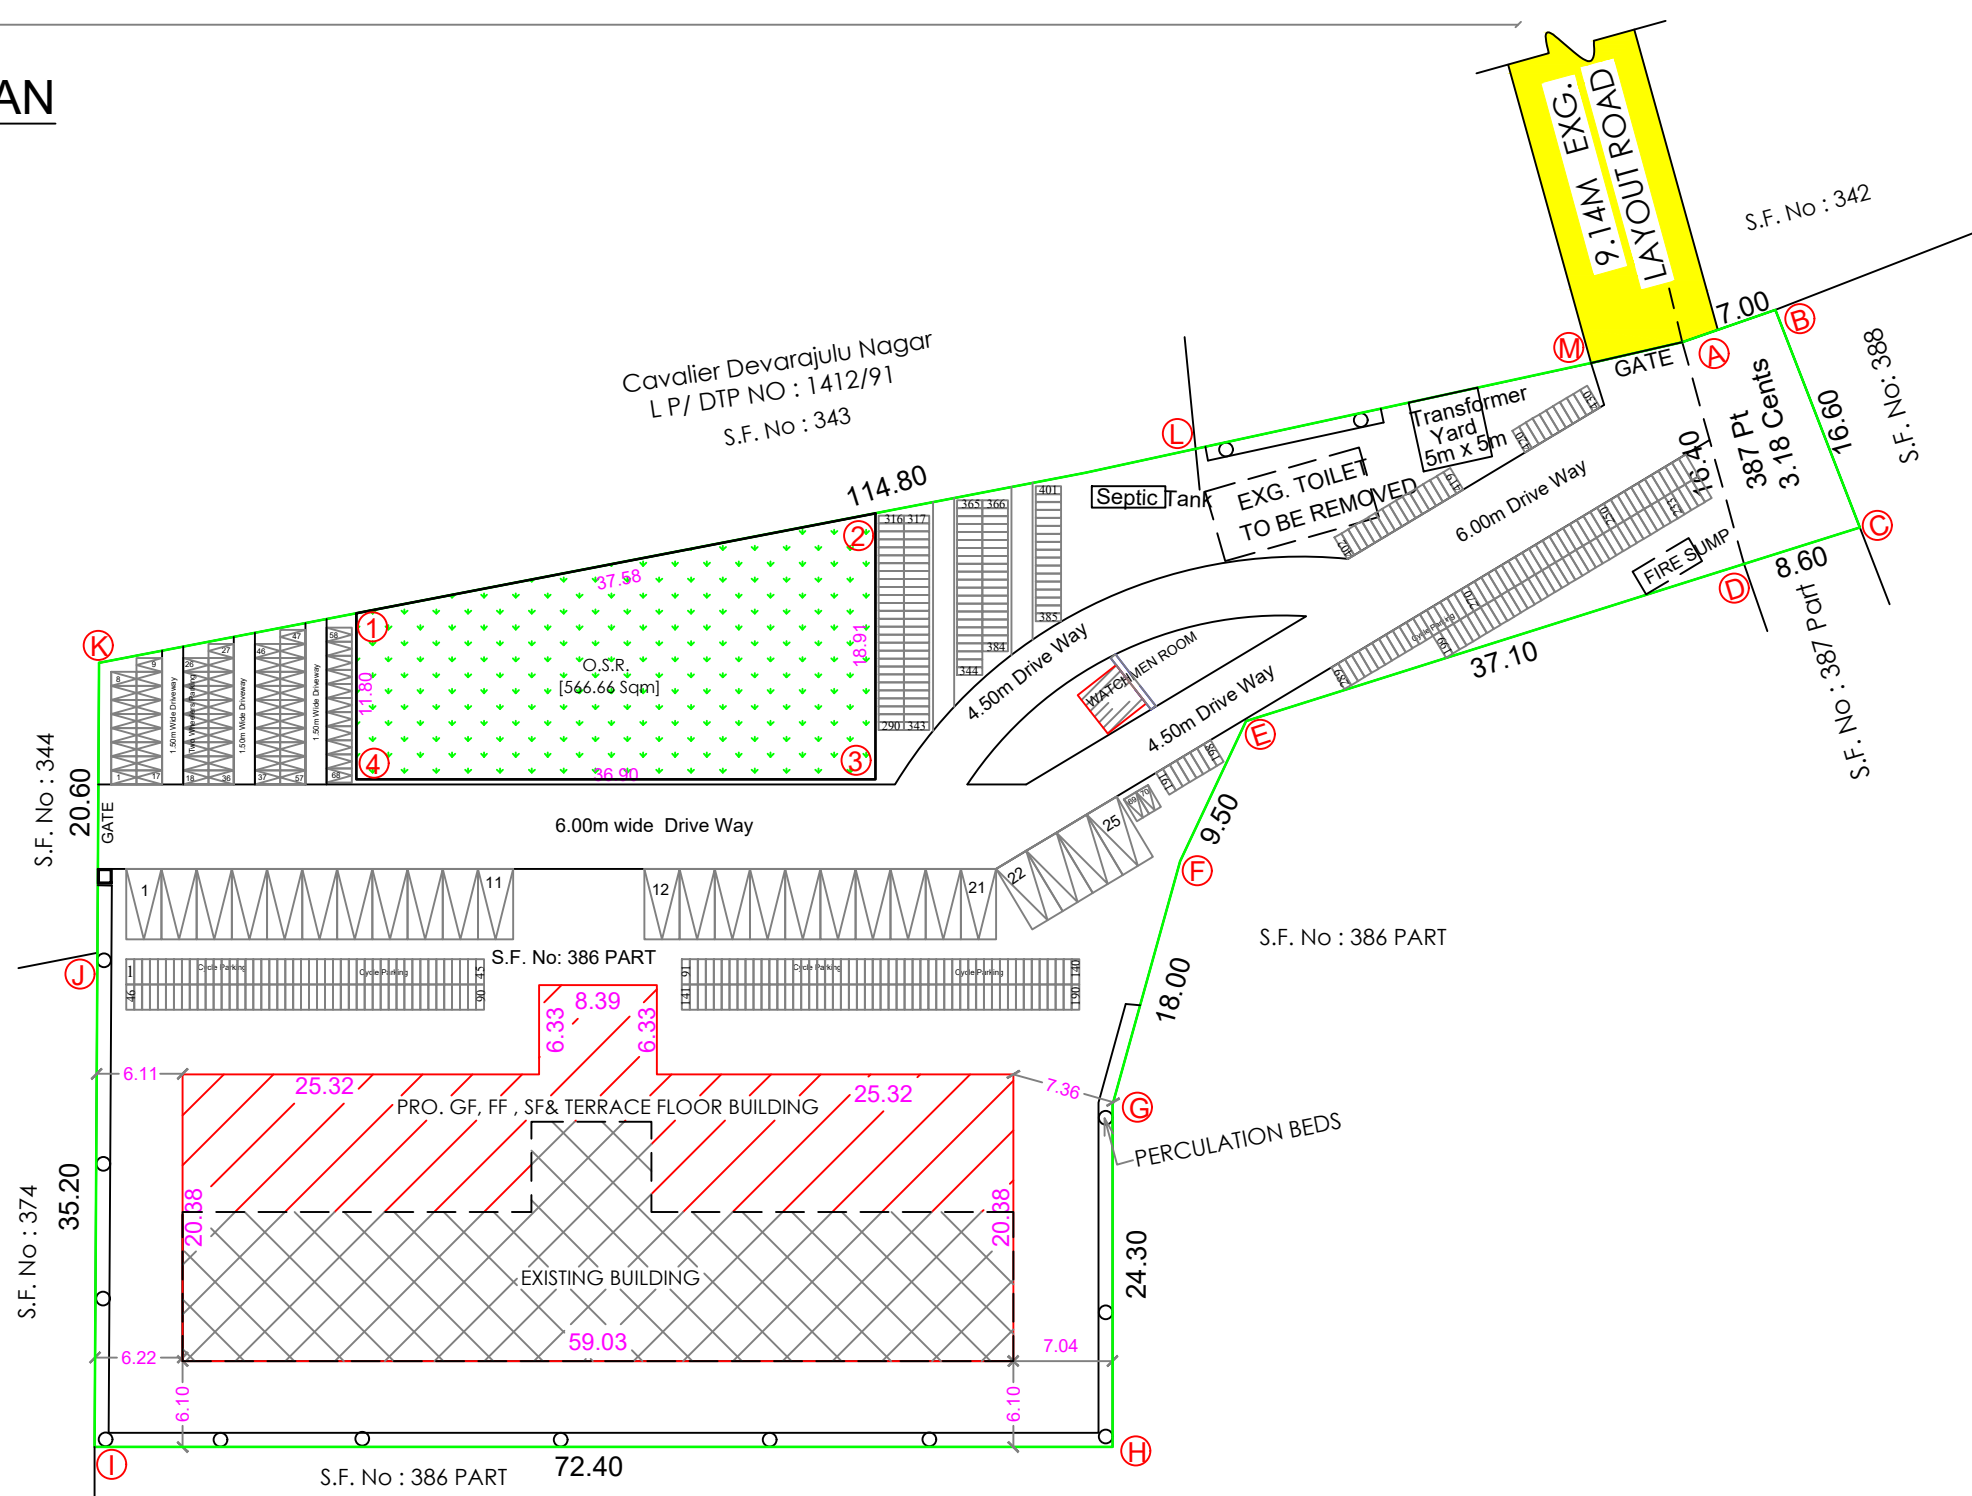

SITE PLAN

SCALE : 1 : 400

REFERENCE

DESCRIPTION	CALCULATION	REQUIRED	PROVIDED
FLOOR AREA RATIO	3674.17 / 5557.53	2.00	0.66
PARKING AREA		8 Cars & 43 Two Wheelers & 427 Cycle Area	25 Cars & 70 Two Wheelers & 430 Cycle Area

AREA STATEMENT

AREA OF THE SITE	SQM
[S.F. No : 386 Part] (134.10 Cents)	5428.81
[S.F. No : 387 Part] (3.18 Cents)	128.72
TOTAL AREA OF THE SITE [As per Document] (137.28 Cents) (A to M)	5557.53
SUPER IMPOSED PLOT AREA	5558.28

FLOOR NAME	Existing Building		Proposed Building		Total Area SQM
	FSI Area SQM	Non FSI Area SQM	FSI Area SQM	Non FSI Area SQM	
GROUND FLOOR	616.75	----	639.39	----	1256.14
WATCHMEN ROOM	---	----	11.97	----	11.97
FIRST FLOOR	668.20	----	534.83	----	1203.03
SECOND FLOOR	---	----	1203.03	----	1203.03
TERRACE FLOOR	---	34.12	---	13.90	48.02
TOTAL all Floors	1284.95	34.12	2389.22	19.62	3722.19

TOTAL F. S. I. AREA	3674.17 Sqm
AREA OF THE O.S.R. {1 to 4}	566.66 Sqm
HEIGHT OF THE BUILDING	12.00 m

* All Dimensions are in metre.

SCHEDULE OF JOINERY

	METRE
ED	ENTRANCE DOOR
DD	DOOR
D	DOOR
D1	DOOR
D2	DOOR
W	WINDOW
W1	WINDOW
V	VENTILATOR
V1	VENTILATOR

FE :- FIRE DETECTING AND EXTINGUISHING SYSTEM PROVIDED.

EA :- EMERGENCY ALARAM PROVIDED.

EF :- EXHAUST FAN

* SAND BUCKTS PROVIDED.

COLOUR INDEX

EXISTING ROAD	-	
SITE BOUNDARY	-	
PROPOSED BUILDING	-	
EXISTING BUILDING TO BE REMOVED	-	
FIRE HYDRANT	-	

M. ASWINTH M.E(Str)-AMIE.
CE-NO : AM158586-2
STRUCTURAL ENGINEER GRADE-I
Reg. No : SE/GR-I / 19/06/071
COIMBATORE LPA

STRUCTURAL ENGINEER

APPLICANT

C. NATARAJAN, B.E.,
Consulting Engineer
NAVEEN ASSOCIATES
364, Second St., Extension
Gandhipuram, Coimbatore - 641 012.
COIMBATORE LPA / RE /
GR-1 / 19 / 03 / 002

LBS/ REGISTERED ENGINEER