

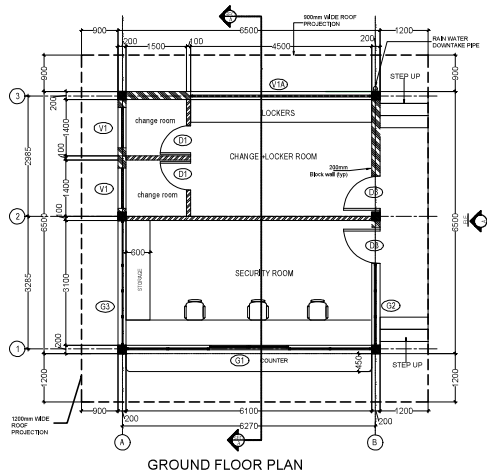
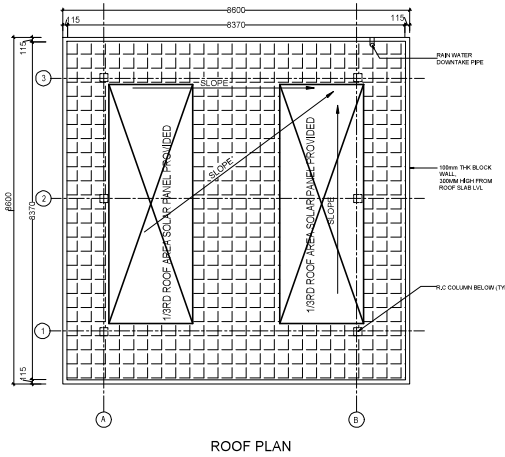
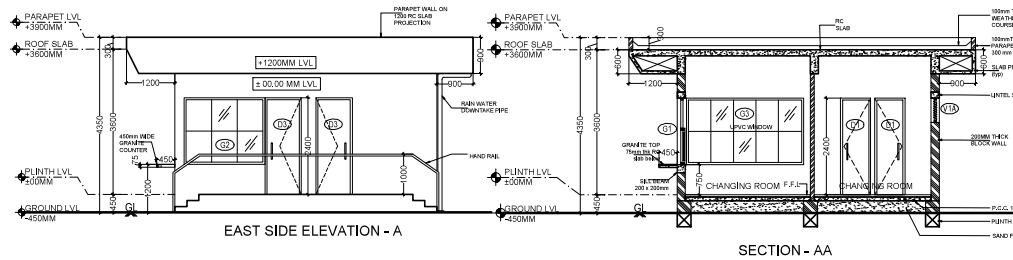
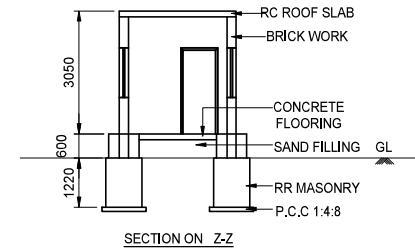


SECURITY-02

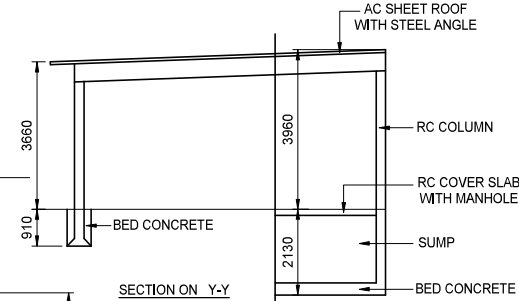

CAR PARKING / SECURITY & SUMP

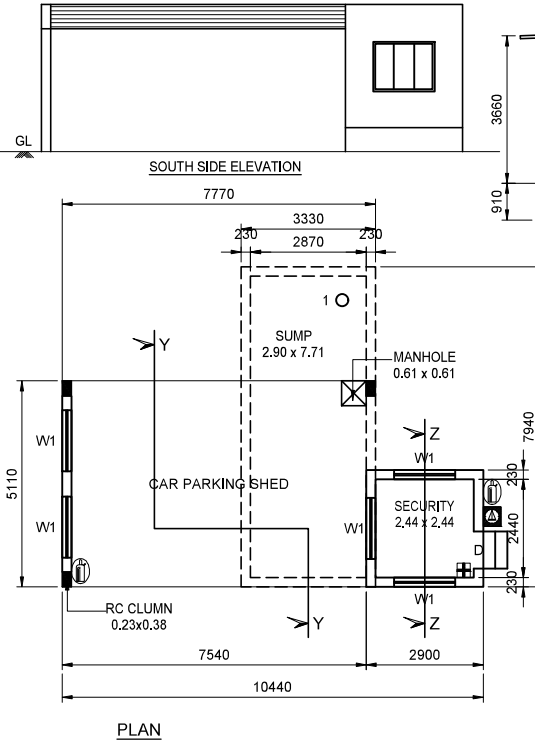

M/s SCHUF SPECIALITY VALVES INDIA PRIVATE LIMITED.

SECURITY 02, CAR PARKING/SECURITY & SUMP- FLOOR PLAN, TERRACE PLAN, SECTION & ELEVATION

PLAN SHOWING THE EXISTING APPROVED, EXISTING ADDITIONAL CONSTRUCTION & PROPOSED INDUSTRIAL BUILDINGS (MANUFACTURING OF VALVES AND VALVES COMPONENTS) IN SURVEY NO: 2674, MOPPRPALAYAM VILLAGE, SULUR TALUK, COIMBATORE DISTRICT- 641 658.

MANUFACTURE OF VALVES AND VALVES COMPONENTS
NOTE: ALL DIMENSIONS ARE IN MILLIMETER
MECHANICAL VENTILATION PROVIDED WHEREVER NECESSARY


DOOR JOINERY SCHEDULE - SECURITY-2	
Q1 Single leaf laminated flush door	500mm x 2400mm
Q2 Single leaf laminated flush door	750mm x 2400mm
WINDOW JOINERY SCHEDULE - SECURITY-2	
Q3 UPVC WINDOW	500mm x 1500mm
Q4 UPVC WINDOW	1000mm x 1500mm
Q5 UPVC WINDOW	2000mm x 1500mm
Q6 UPVC WINDOW	2500mm x 1500mm
Q7 Z-TYPE LENSATIC ADAPTER	Beam
Q8 LOUVERED	Beam
Q9 LOUVERED	Beam
SCHEDULE OF OPENINGS FIRE PUMP ROOM & THE PUMP ROOM	
DIA	FIRE SAFETY STEEL DOOR
VIA	Z-TYPE LOUVERED VENTILATOR

COLOUR INDEX:	REFERENCE	NORTH
PROPOSED	SCALE: 1:50	
BOUNDARY	DATE: 20/03/23	
DRIVWAY	DRAWN: G.S.D.	
ROAD	CHECKED: H.S.D.	
APPLICANT:	APPROVED: H.S.D.	


REGISTERED STRUCTURAL ENGINEER

ARCHITECT / REGISTERED ENGINEER

FIRE PUMP ROOM &
PHE PUMP ROOM


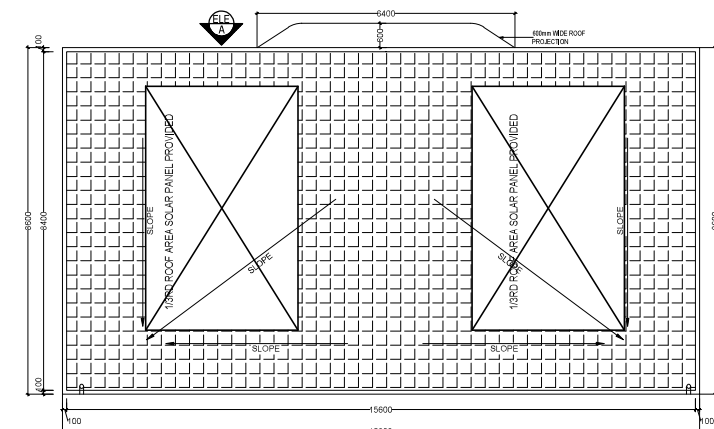


ROOF PLAN

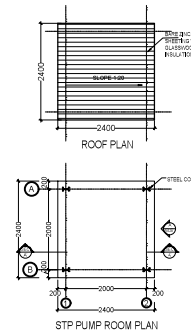

STP PUMP ROOM PLAN

STP PUMP ROOM
SHED

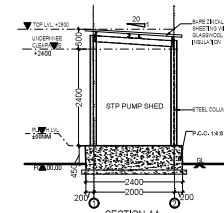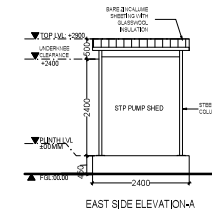2001 **1** SECTION 44

EAST SIDE ELEVATION-A

SHEET NO : 06 OF 07

07	M/s SCHUF SPECIALITY VALVES INDIA PRIVATE LIMITED,
----	--

STP PUMP ROOM, FIRE PUMP ROOM & PHE PUMP ROOM -
FLOOR PLAN, TERRACE PLAN, SECTION & ELEVATION


**PLAN SHOWING THE EXISTING APPROVED, EXISTING
ADDITIONAL CONSTRUCTION & PROPOSED INDUSTRIAL
BUILDINGS (MANUFACTURING OF VALVES AND VALVES
COMPONENTS) IN SURVEY NO: 2674, MOPPRIPALAYAM
VILLAGE, SULUR TALUK, COIMBATORE DISTRICT- 641
659.**

MANUFACTURE OF VALVES AND VALVES COMPONENTS


NOTE : ALL DIMENSIONS ARE IN MILLIMETER

MECHANICAL VENTILATION PROVIDED WHEREVER NECESSARY


DOOR JOINERY SCHEDULE - SECURITY-2			
D3	Single leaf laminated flush door	900mm x 2400mm	
D4	Single leaf laminated flush door	750mm x 2400mm	
WINDOW JOINERY SCHEDULE - SECURITY-2			
G1	UPVC WINDOW	6040mm x 1650mm	1194 BT
G2	UPVC WINDOW	2000mm x 1650mm	1194 BT
G3	UPVC WINDOW	2000mm x 1650mm	1194 BT
V1	Z-TYPE LOUVERED VENTILATOR	LENGTH AS PER SITE / HEIGHT 800MM	Beam Bottom
SCHEDULE OF OPENINGS (PHE PUMP ROOM & PHE PUMP ROOM)			
D1A	FIRE SAFETY STEEL DOOR	1800x2400	
V1A	Z-TYPE LOUVERED VENTILATOR	LENGTH AS PER SITE / HEIGHT 800MM	

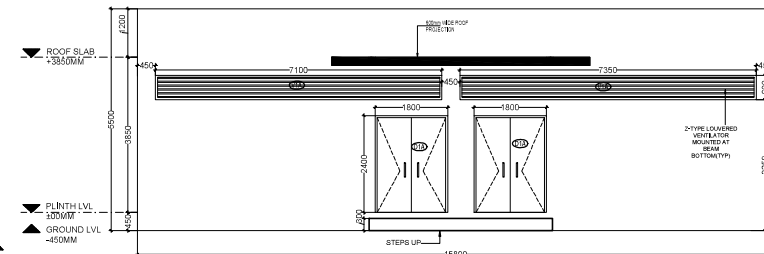

NORTH SIDE ELECTION - A

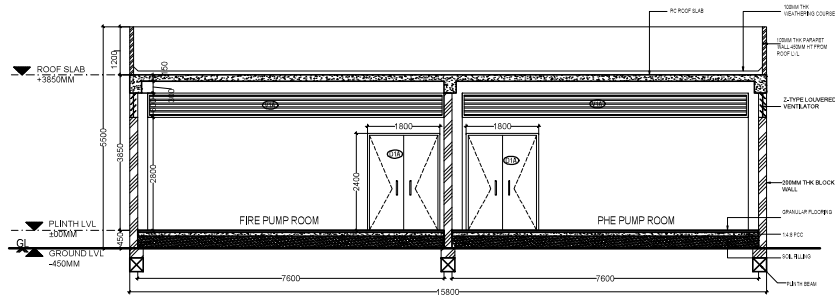

SECTION - AA

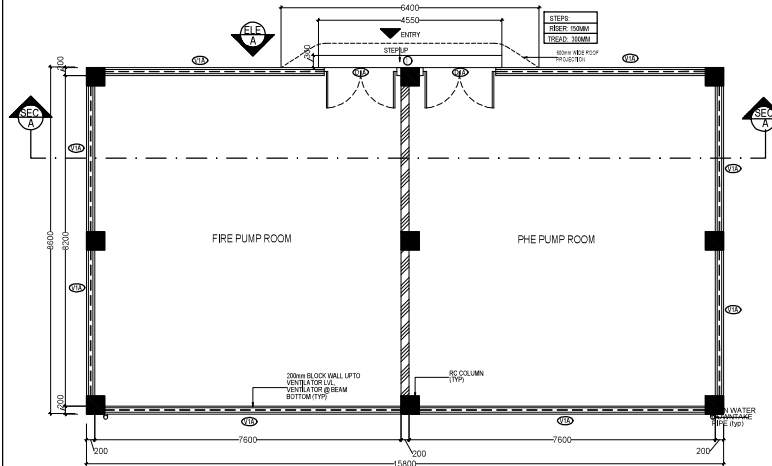

GROUND FLOOR PLAN

COLOUR INDEX :	REFERENCE :	NORTH :
PROPOSED 	SCALE : 1:50	 
BOUNDARY 	DATE : 21.04.23	
DRIVEWAY	DRAWN : G.S.U	
ROAD 	CHECKED : H.E.S	
	APPROVED : H.A.E	


APPLICANT


REGISTERED STRUCTURAL ENGINEER :


 H.E. SRINIVAS DESAI, M. Sc., M. Eng. Sc.
 M. Sc., A.A., A.M.F.E.
 Chartered Engineer A/6043341-7
 CMAA-SE/GB-1/19/88/151
 DTCP-TNLR/WM/SC-1/2019/39/263


ARCHITECT / REGISTERED ENGINEER :

H.E. G...
H.A. ...
Charmant Angkor & Pagodeur, Inc.
P.O. Box 7708
CASA BANGKOK 10100-270
BPO-TALEX/Se 12201/BA/C6

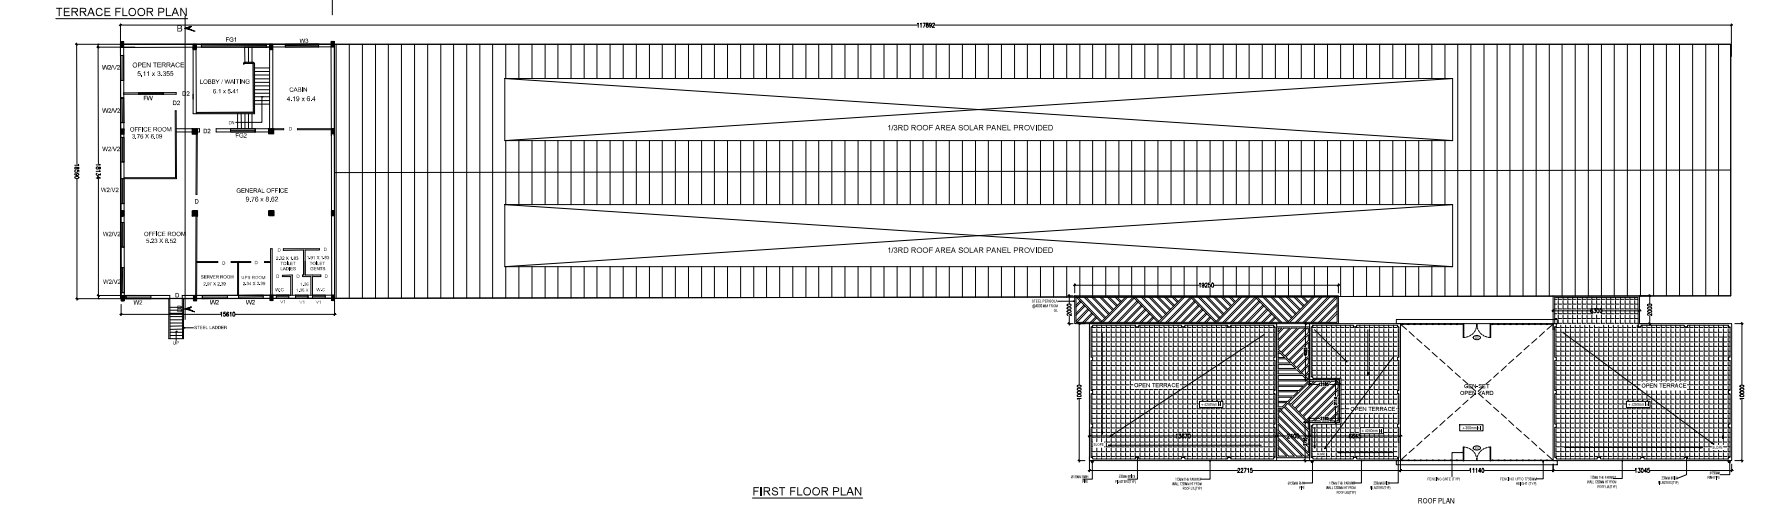[illegible]

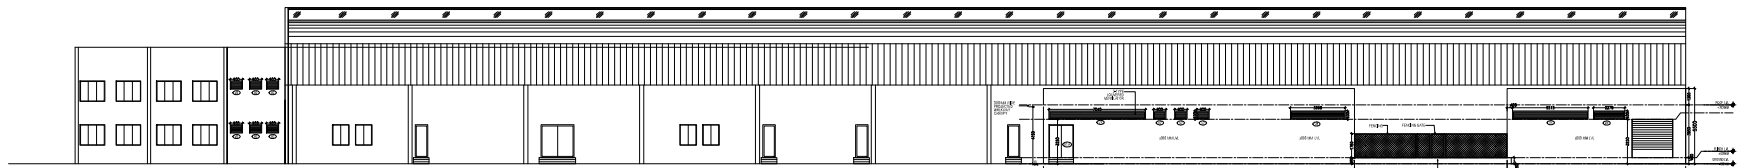

SOUTH SIDE ELEVATION-A

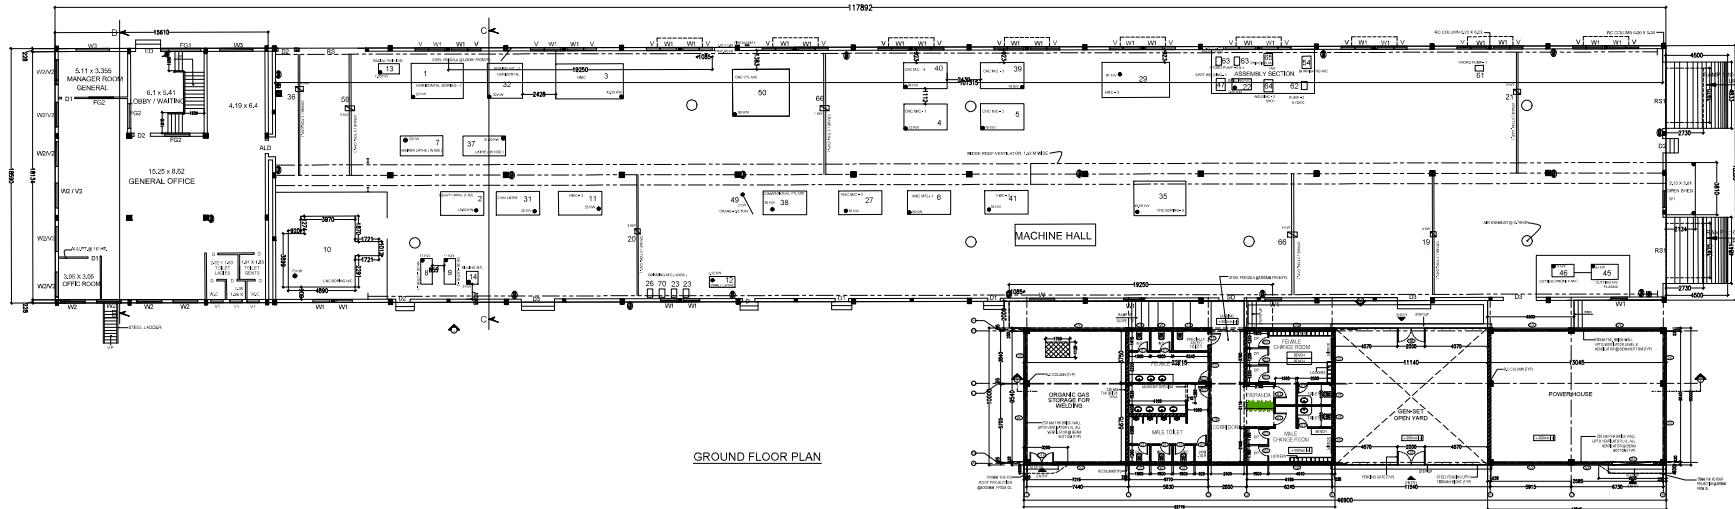

GROUND FLOOR PLAN

MS SCHUF SPECIALTY VALVES INDIA
PRIVATE LIMITED
EXISTING & PROPOSED MANUFACTORY BUILDING-1
PROPOSED UTILITY BUILDING & POWER HOUSE -
GROUND FLOOR PLAN & ELEVATION
PLAN SHOWING THE EXISTING APPROVED BUILDING
ADDITIONAL CONSTRUCTION & PROPOSED ADDITIONS
BUILDINGS MANUFACTURING OF VALVES AND VALVES
COMPONENTS IN SURVEY NO. 2014, HOPPERHALLING
MILWAUKEE VALVE, CORPORATION DISTRICT-141
114.

MANUFACTURE OF VALVES AND VALVES COMPONENTS

ADDITIONAL CONSTRUCTION & PROPOSED ADDITIONS

SCHEDULE OF OPENING (UTILITY BUILDING)			
NO.	DESCRIPTION	AREA (SQ. M)	REMARKS
01	EXISTING DOOR	100.00	
02	EXISTING DOOR	100.00	
NO.	DESCRIPTION	AREA (SQ. M)	REMARKS
01	EXISTING DOOR	100.00	
02	EXISTING DOOR	100.00	
10

10

10

10

10

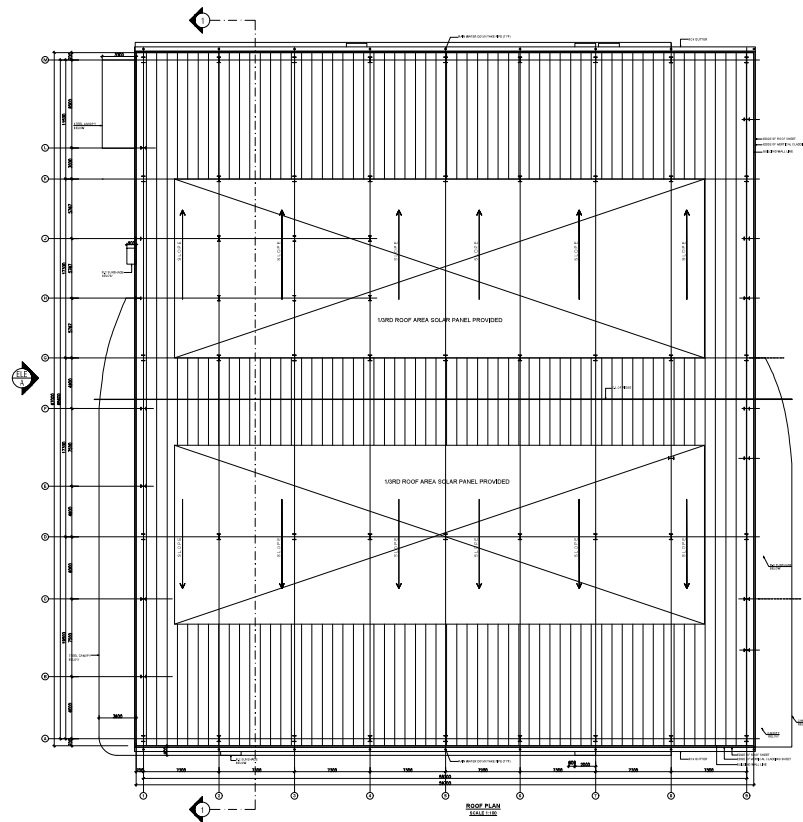[illegible]

LAC OF INSTRUMENTS			
INSTRUMENT	NAME OF MANUFACTURER	QUANTITY	WORKING CONDITION
Total (working used 10)			
1	Integrated Unit	1	100
2	GE S-5000	1	100
3	GE S-5000	1	100
4	2040-1000	1	100
5	2040-1000	1	100
SHEET NO - 02 OF 07 M/s SCHUF SPECIALITY VALVES INDIA PRIVATE LIMITED.

MAIN FACTORY BUILDING-2
GROUND FLOOR & ROOF PLAN

PLAN SHOWING THE EXISTING APPROVED, EXISTING
ADDITIONAL CONSTRUCTION & PROPOSED INDUSTRIAL
BUILDINGS (MANUFACTURING OF VALVES AND VALVES
COMPONENTS) IN SURVEY NO: 2674, MOOPPALAYAM
VILLAGE, SULUR TALUK, CHAMBAHORE DISTRICT- 641
656

MANUFACTURE OF VALVES AND VALVES COMPONENTS

MECHANICAL VENTILATION PROVIDED WHEREVER NECESSARY



CELESTIAL INDEX	REFERENCE	NORTH
PROPOSED ☐	SCALE : 1:100	
BOUNDARY ☐	DATE : 2/5/2023	
DRIVEWAY ☐	OWNER : ☐	
ROAD ☐	CHECKED : ☐	
	APPROVED : ☐	


APPLICANT:	
------------	--

REG/STERN/STRUCTURAL ENG/NEEP

U.S. DISTRICT COURT, W. DIST. N.
D. W.V. NO. 1-87-100
CRIMINAL JUSTICE CENTER
PO BOX 100
MARTINSBURG, WV 26101
703-792-1000

ARCHITECT / REGISTERED ENGINEER :

H. A. GARDNER
Professional Engineer & Registered Architect
June 19, 1906
CIVIL ENGINEERING OFFICE
187-7 N. 1ST ST., CHICAGO, ILL.

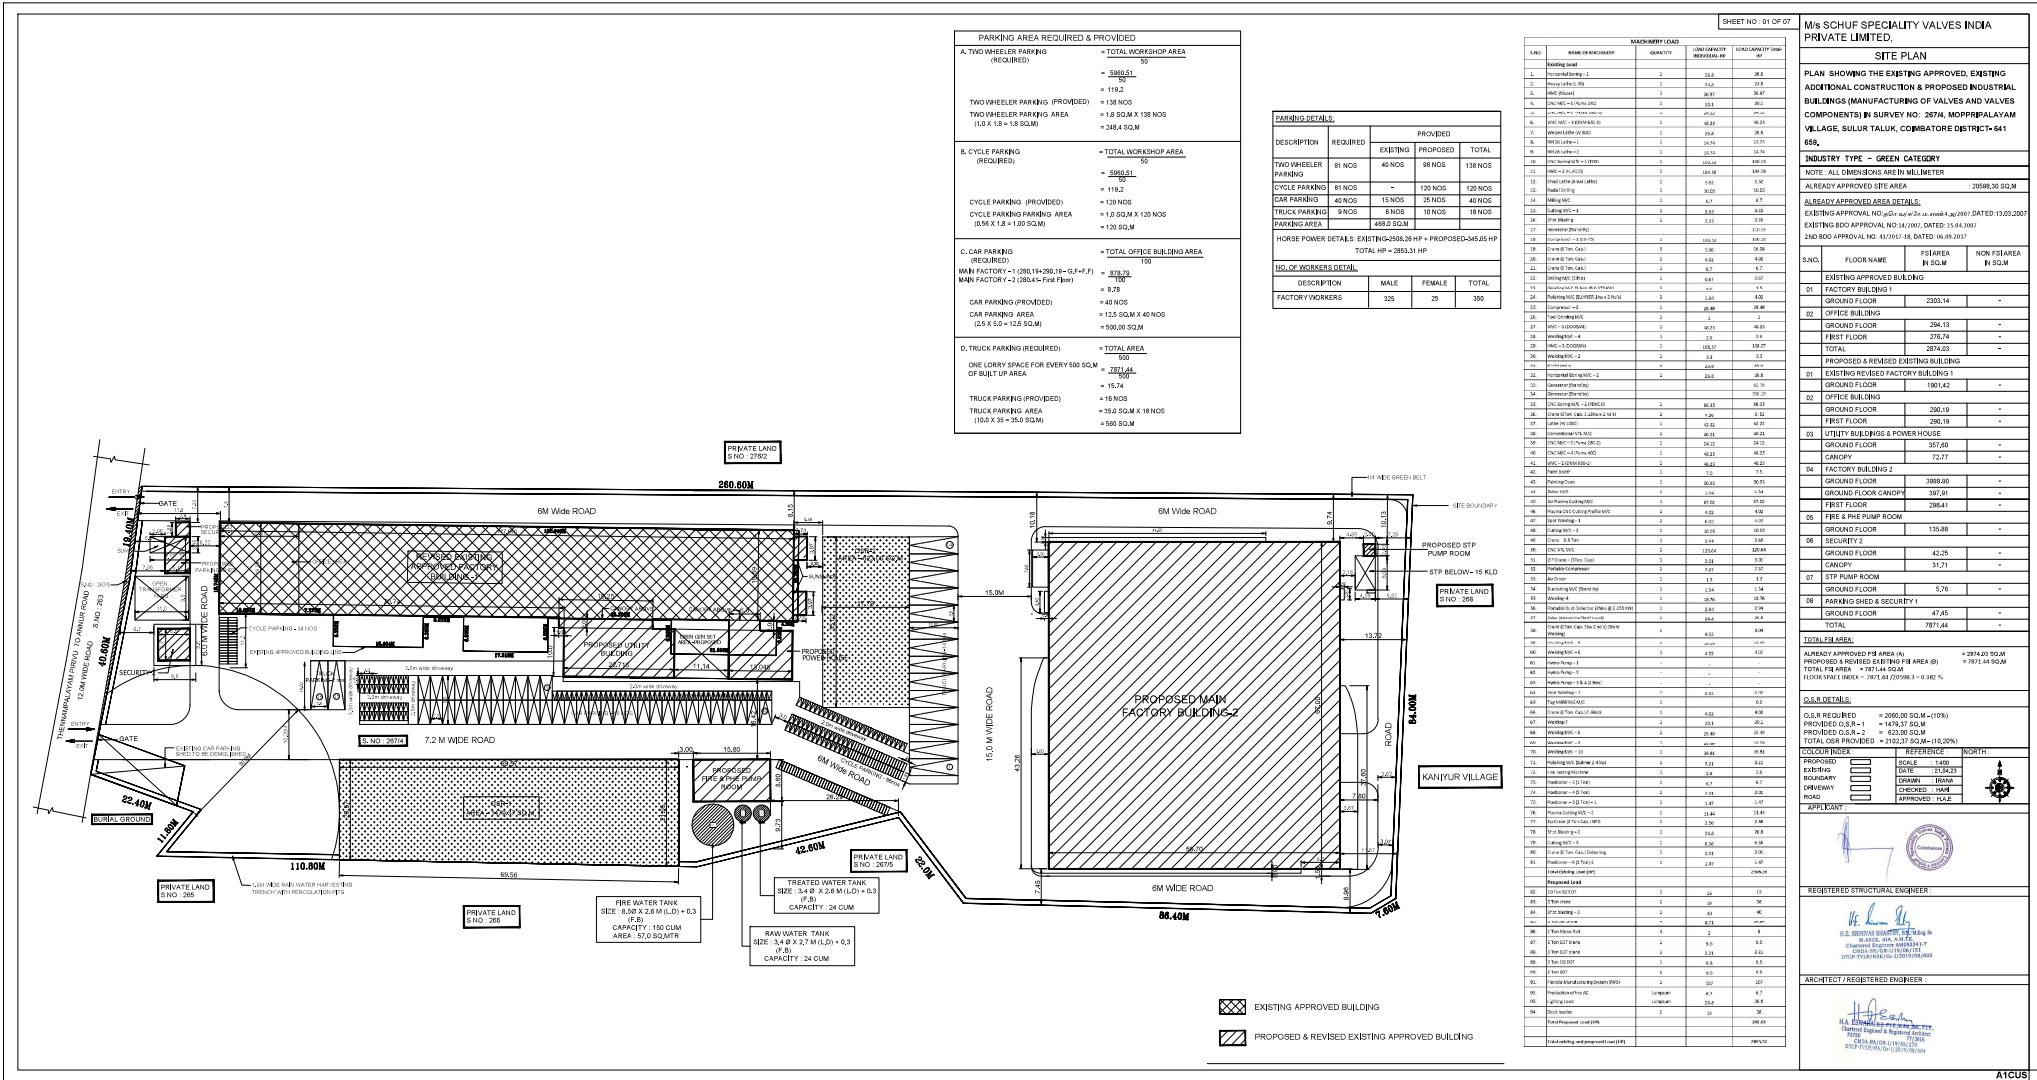

Signature valid