


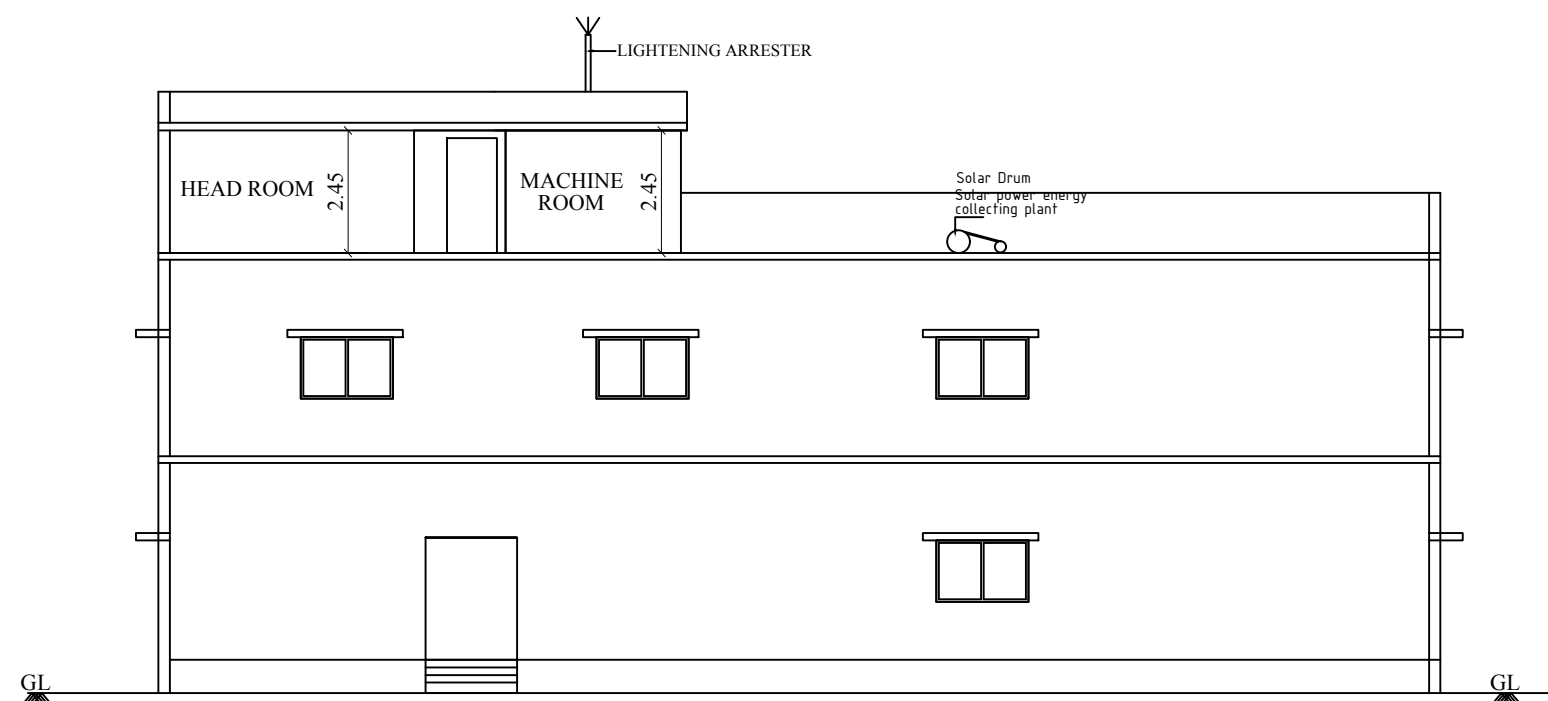


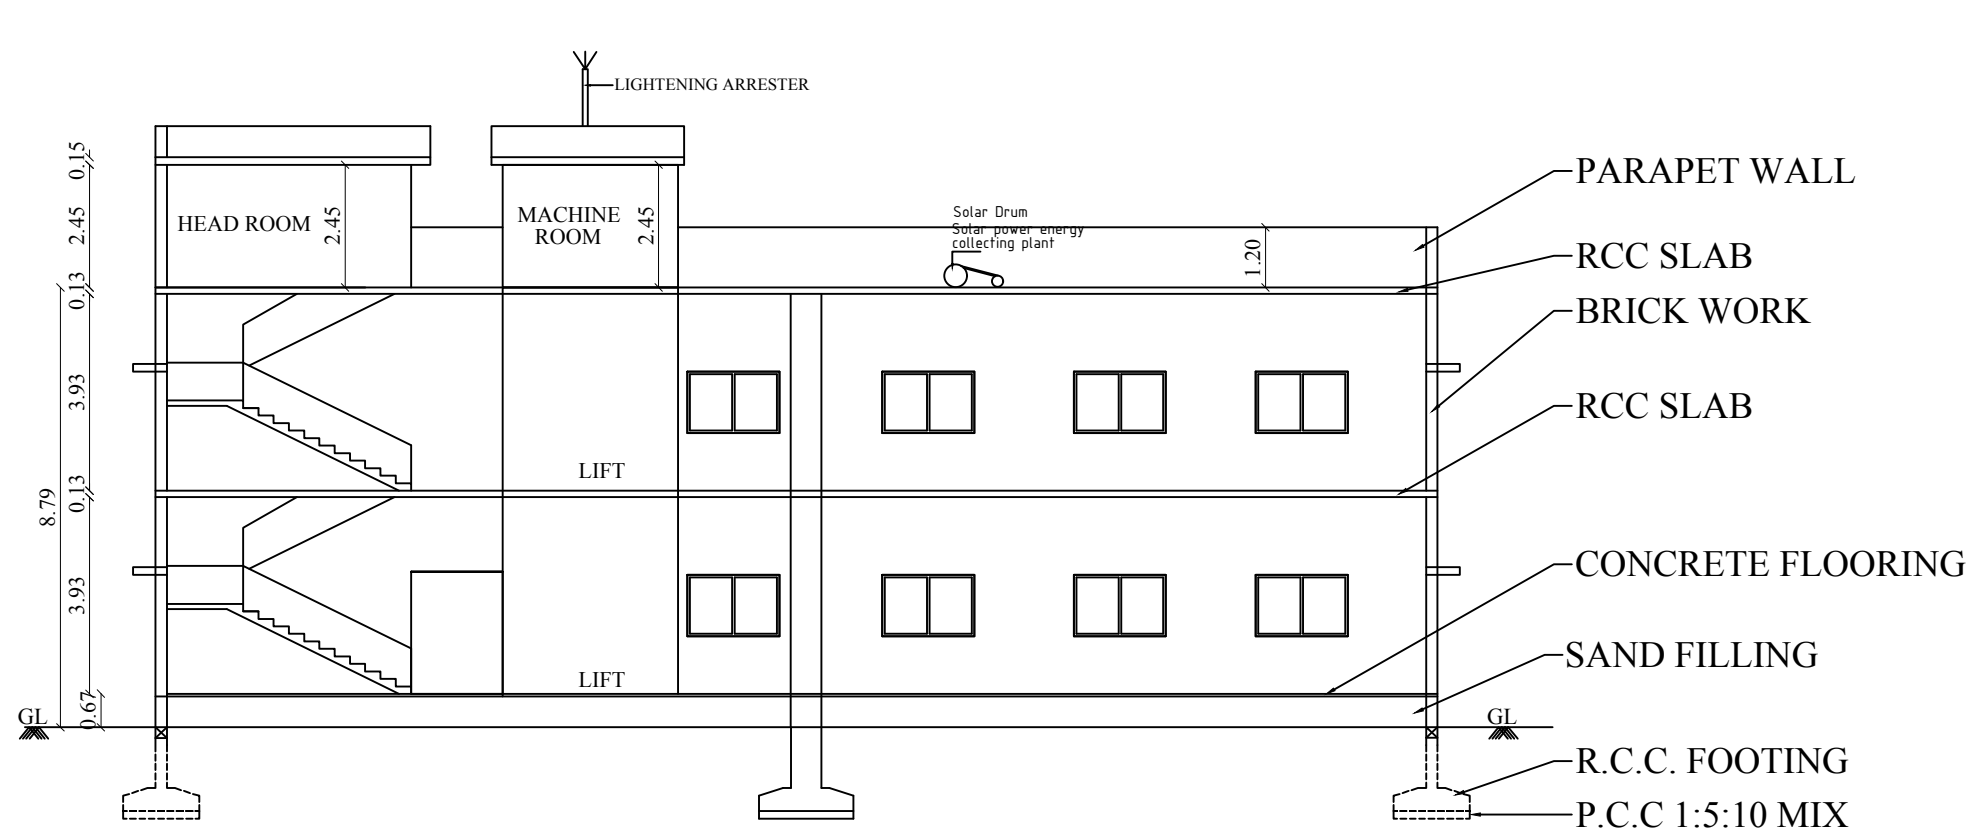


ELEVATION

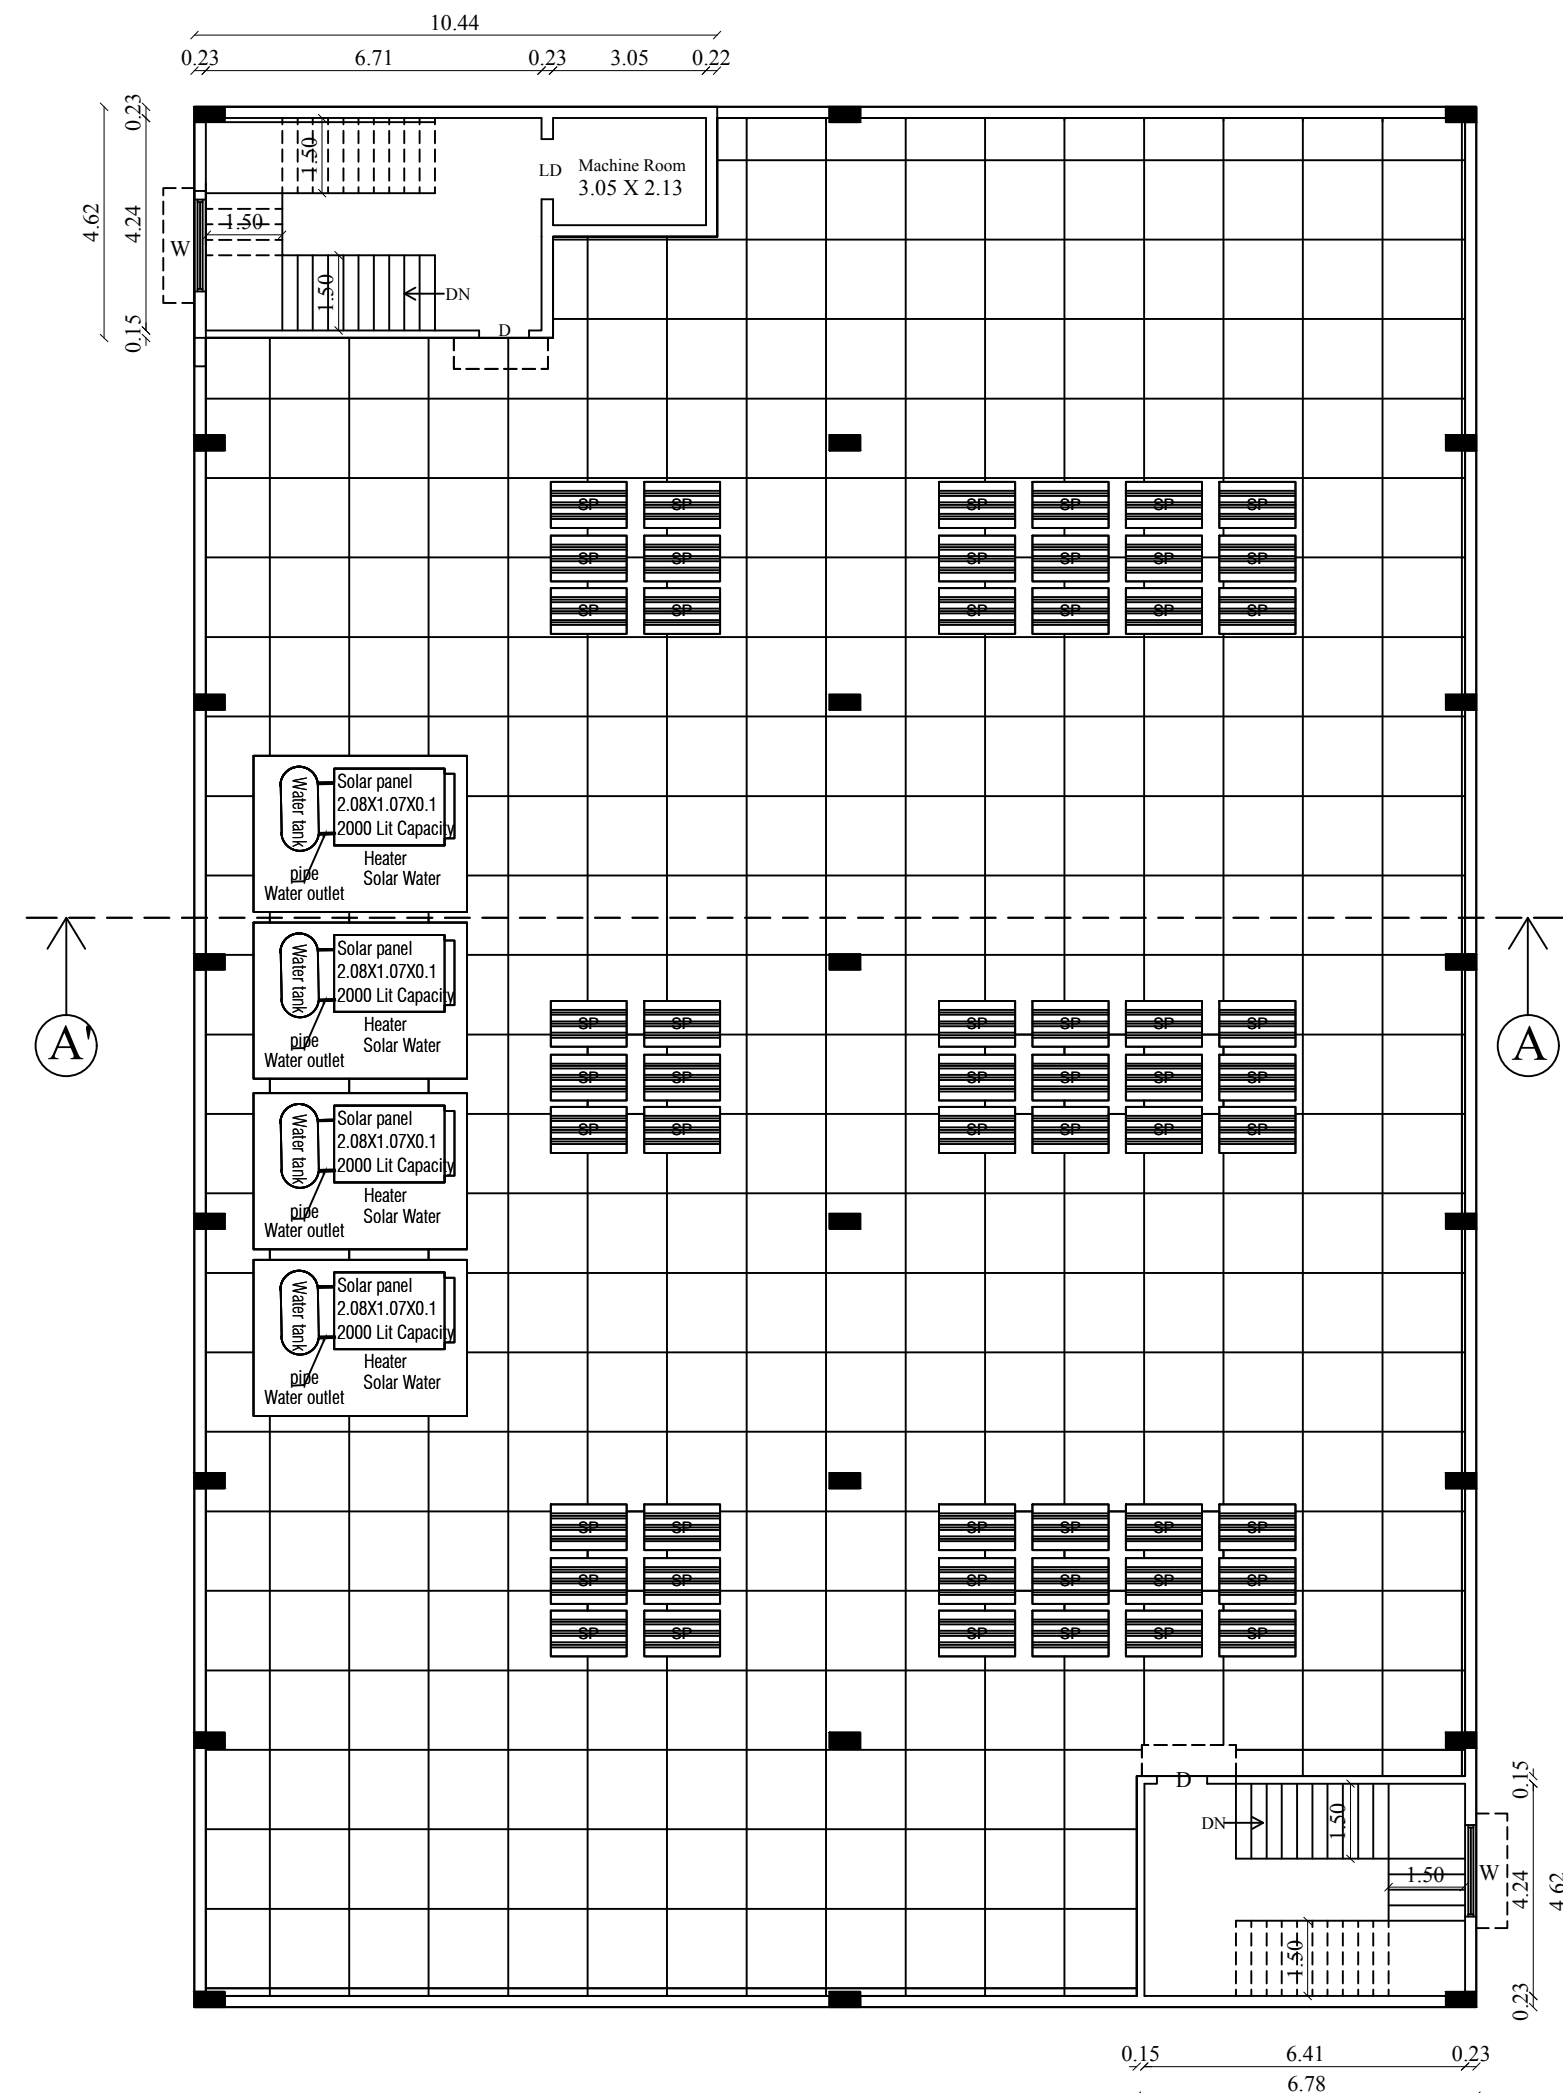


SECTION ON A-A'

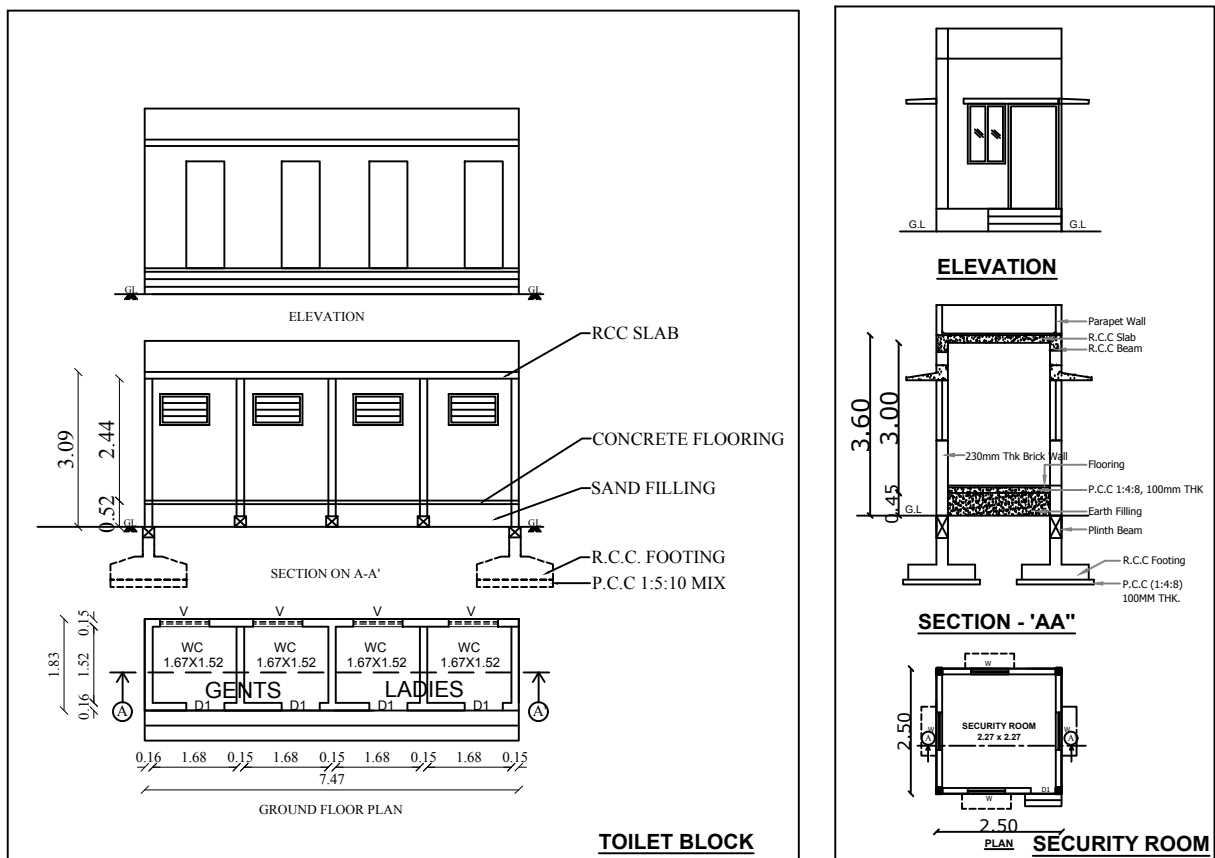


TERRACE FLOOR PLAN

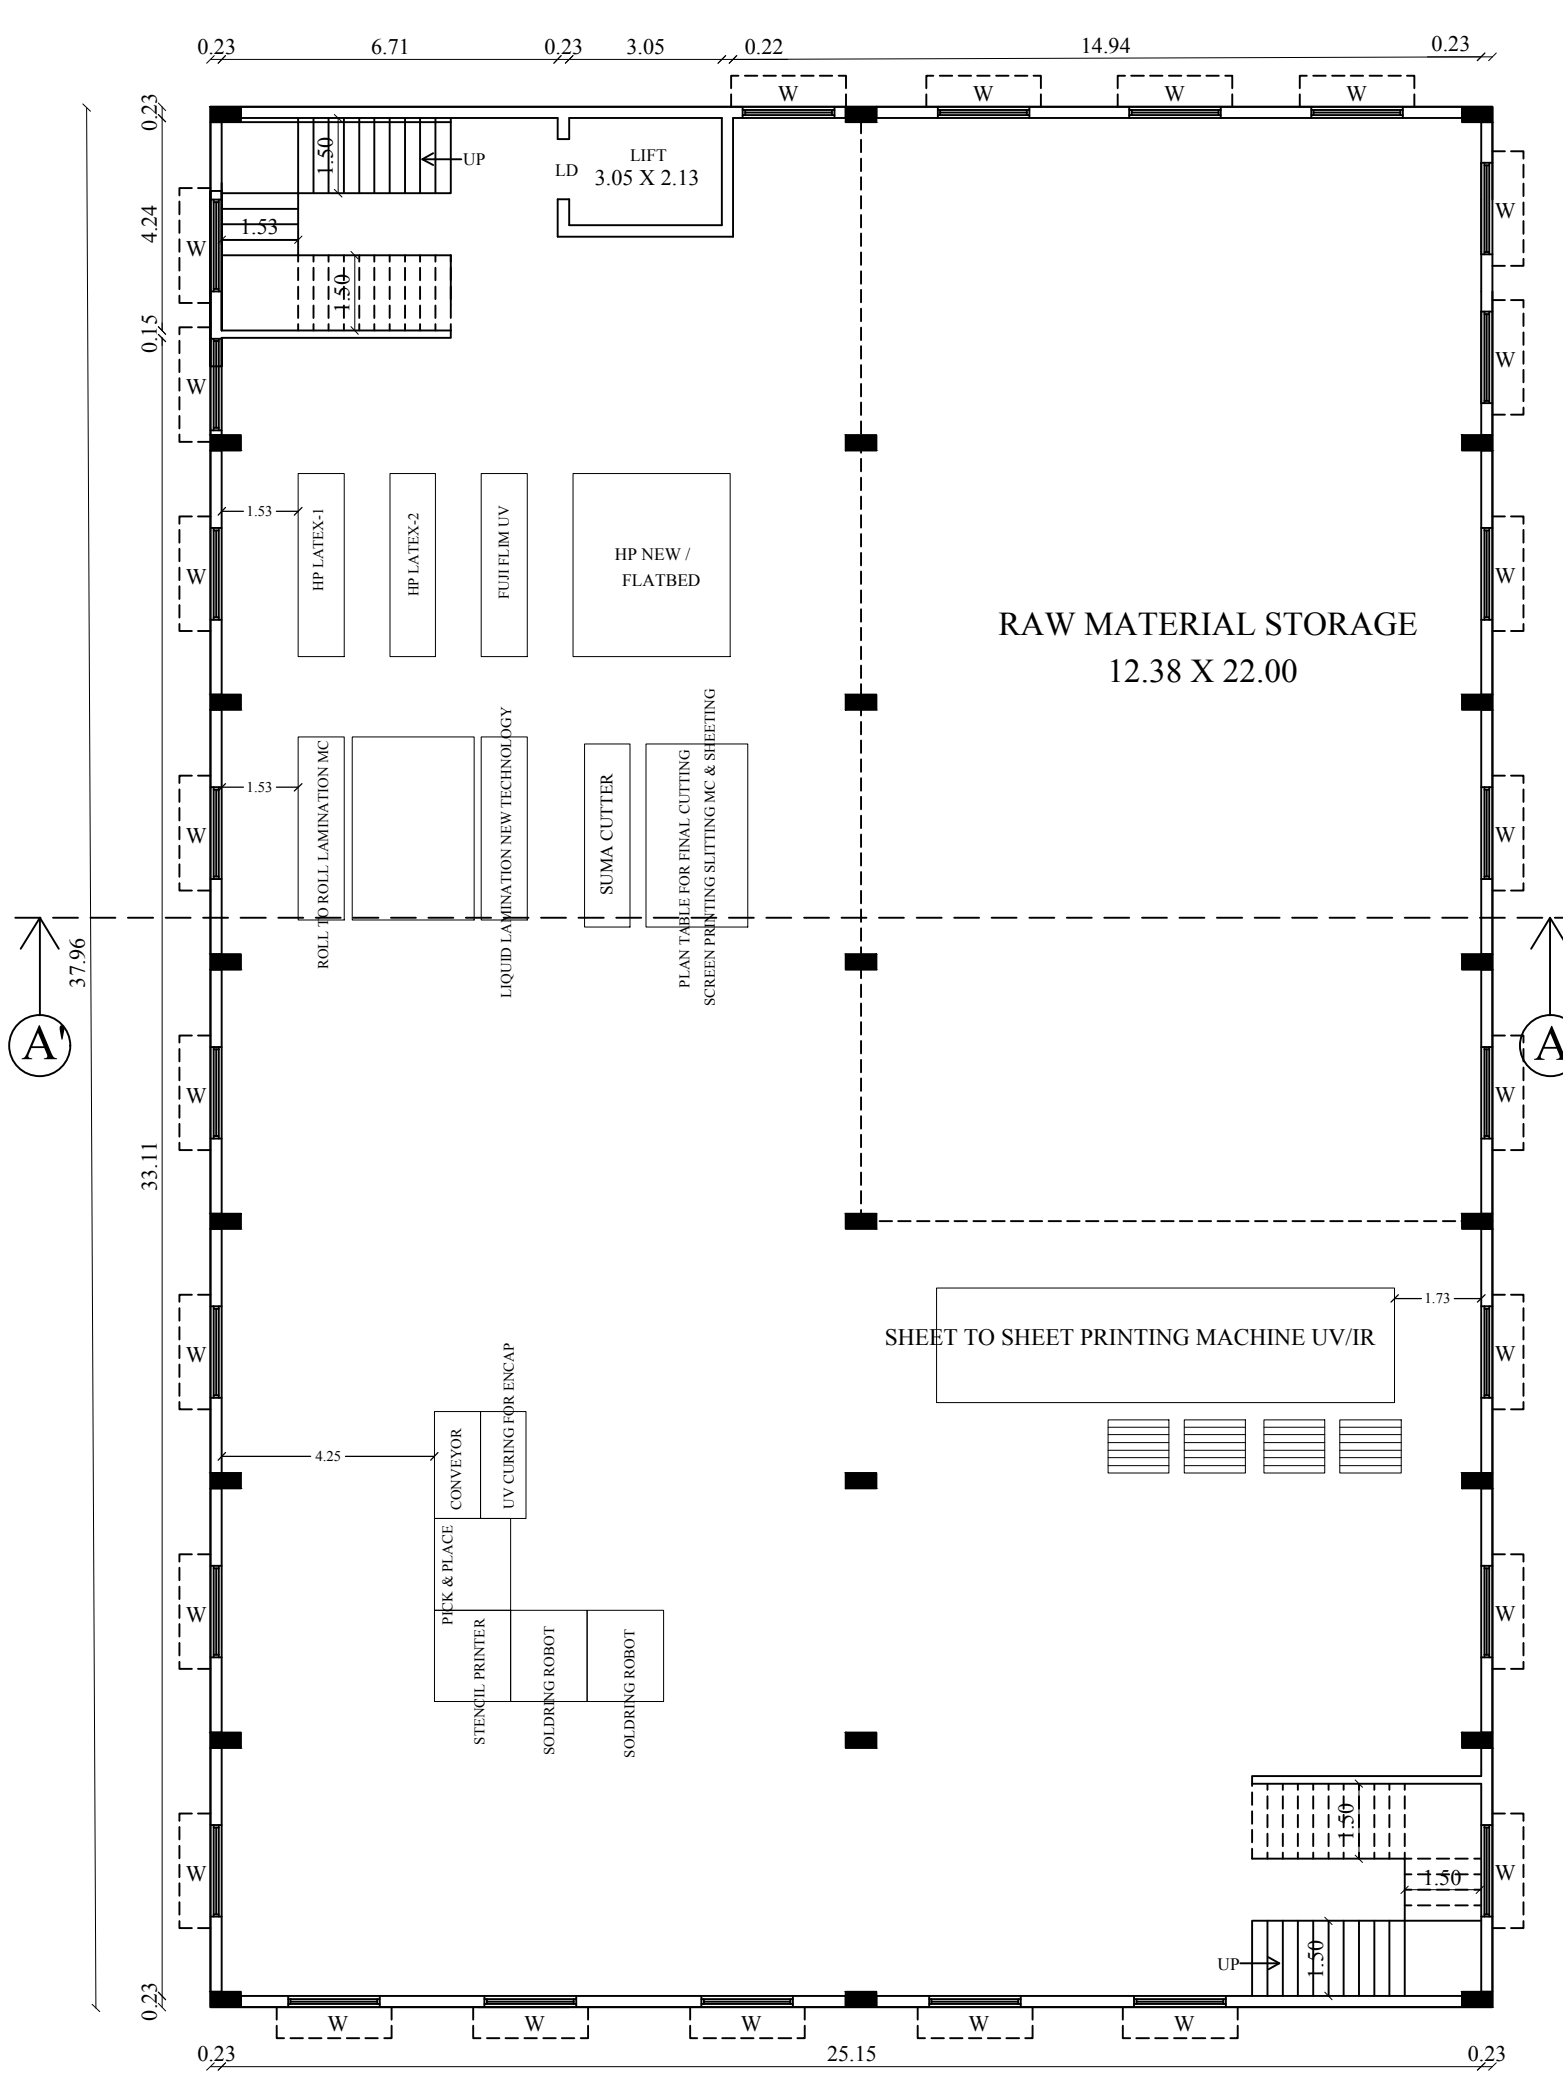


FIRST FLOOR PLAN

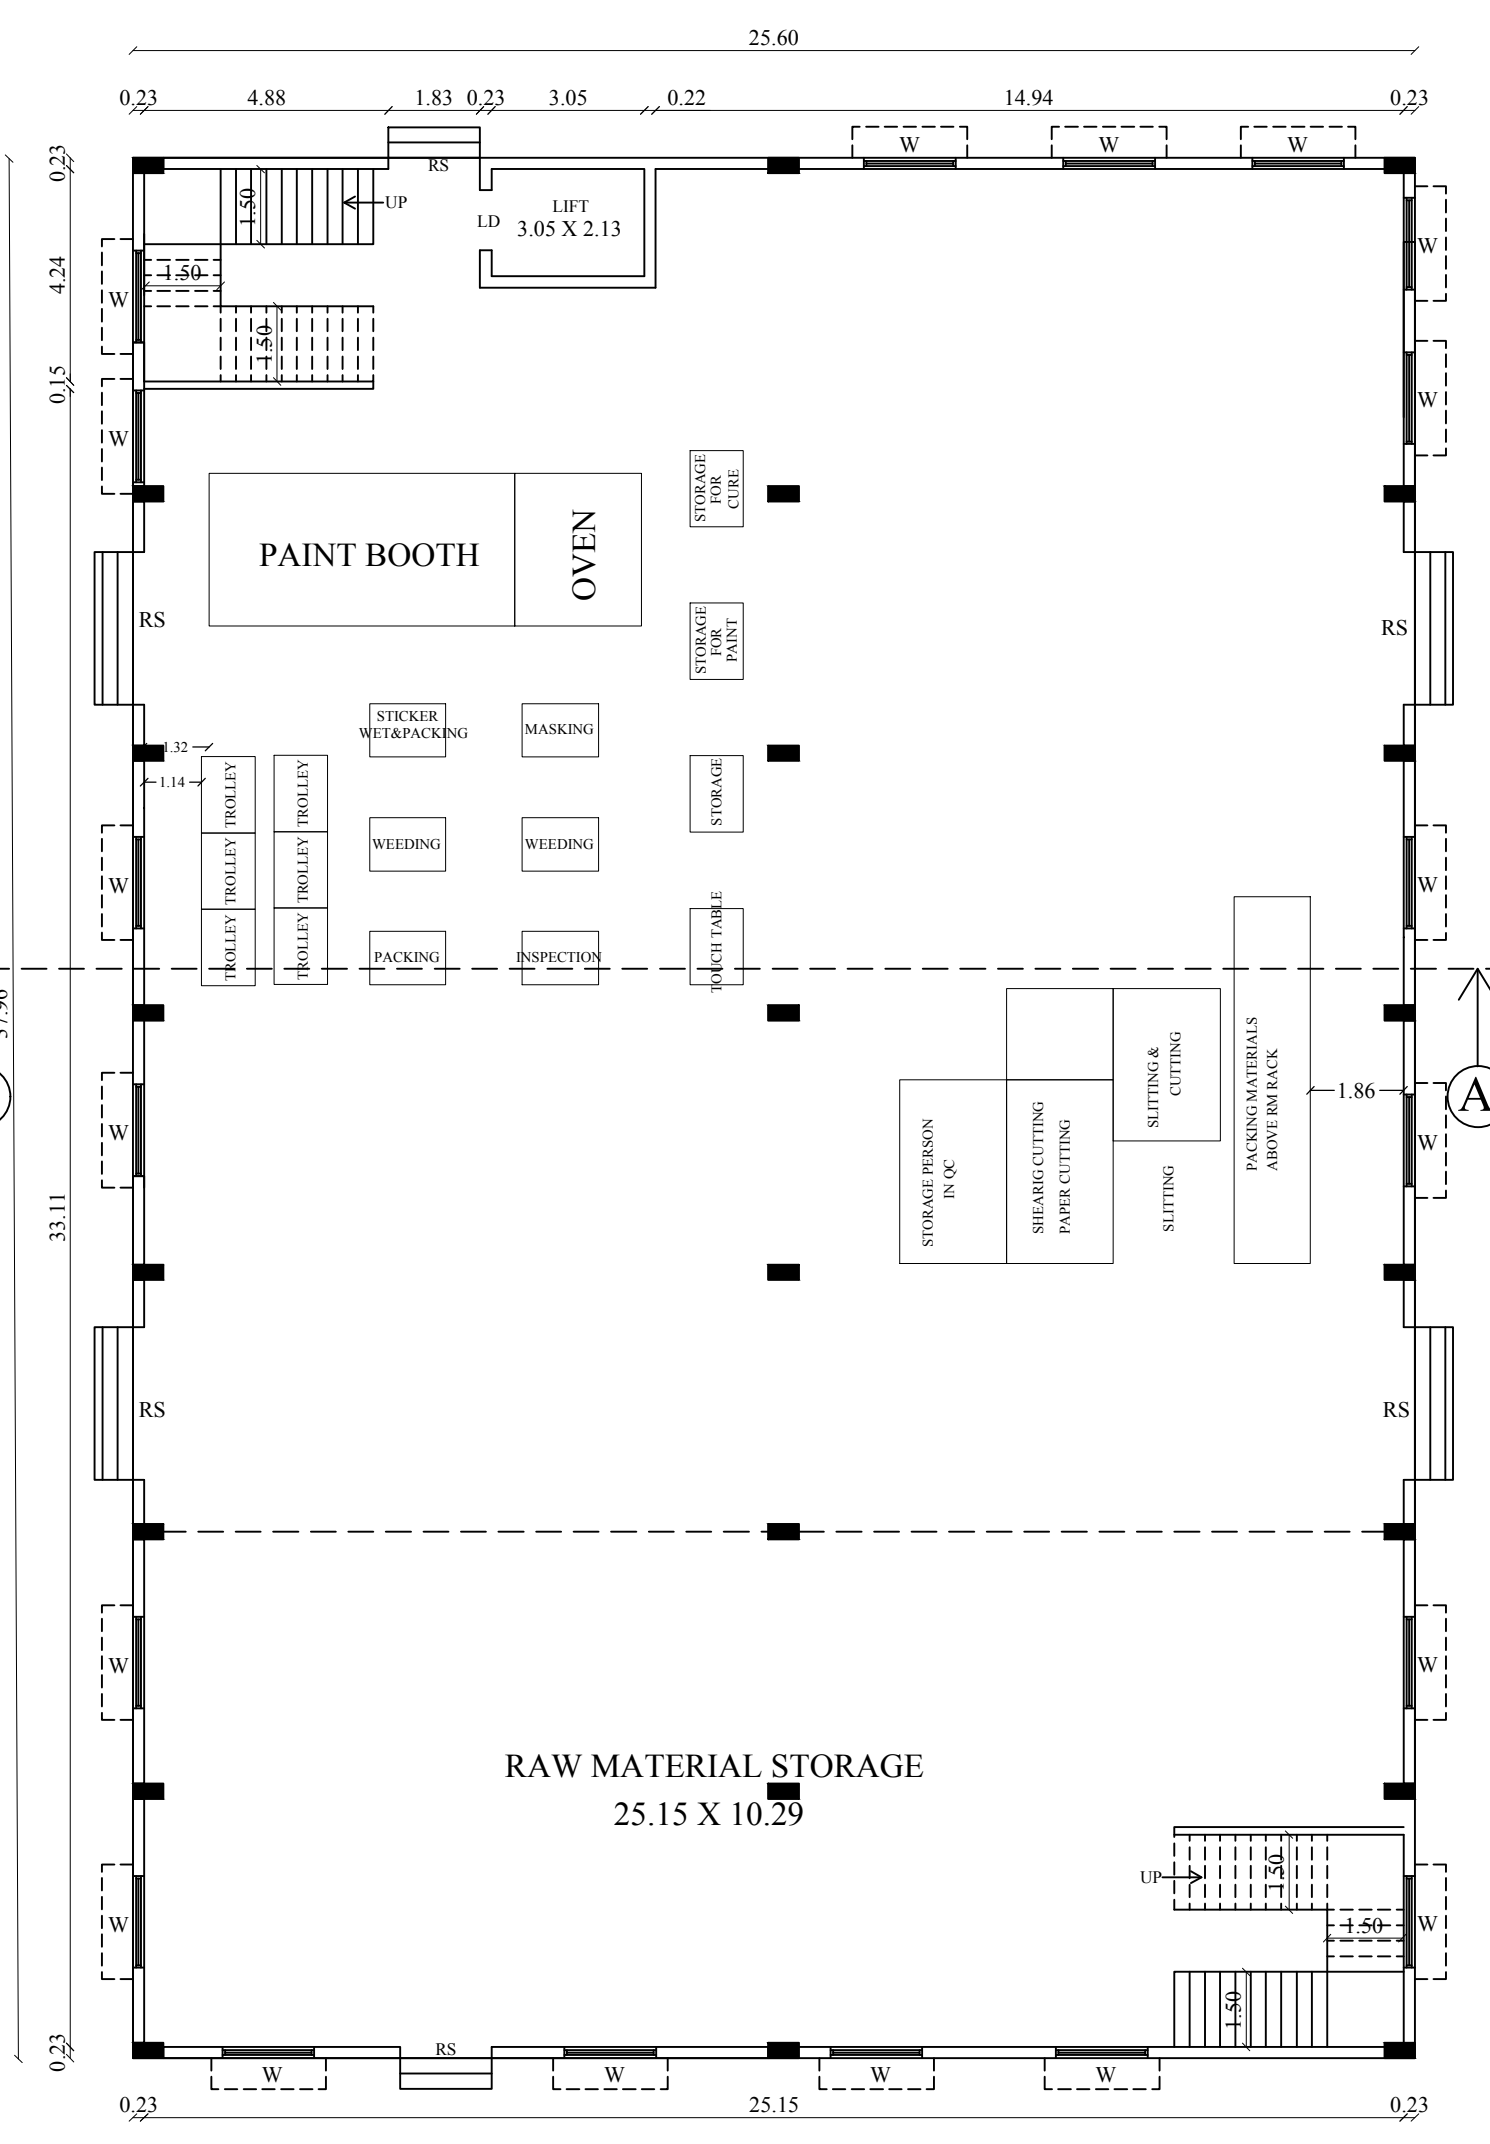

GROUND FLOOR PLAN

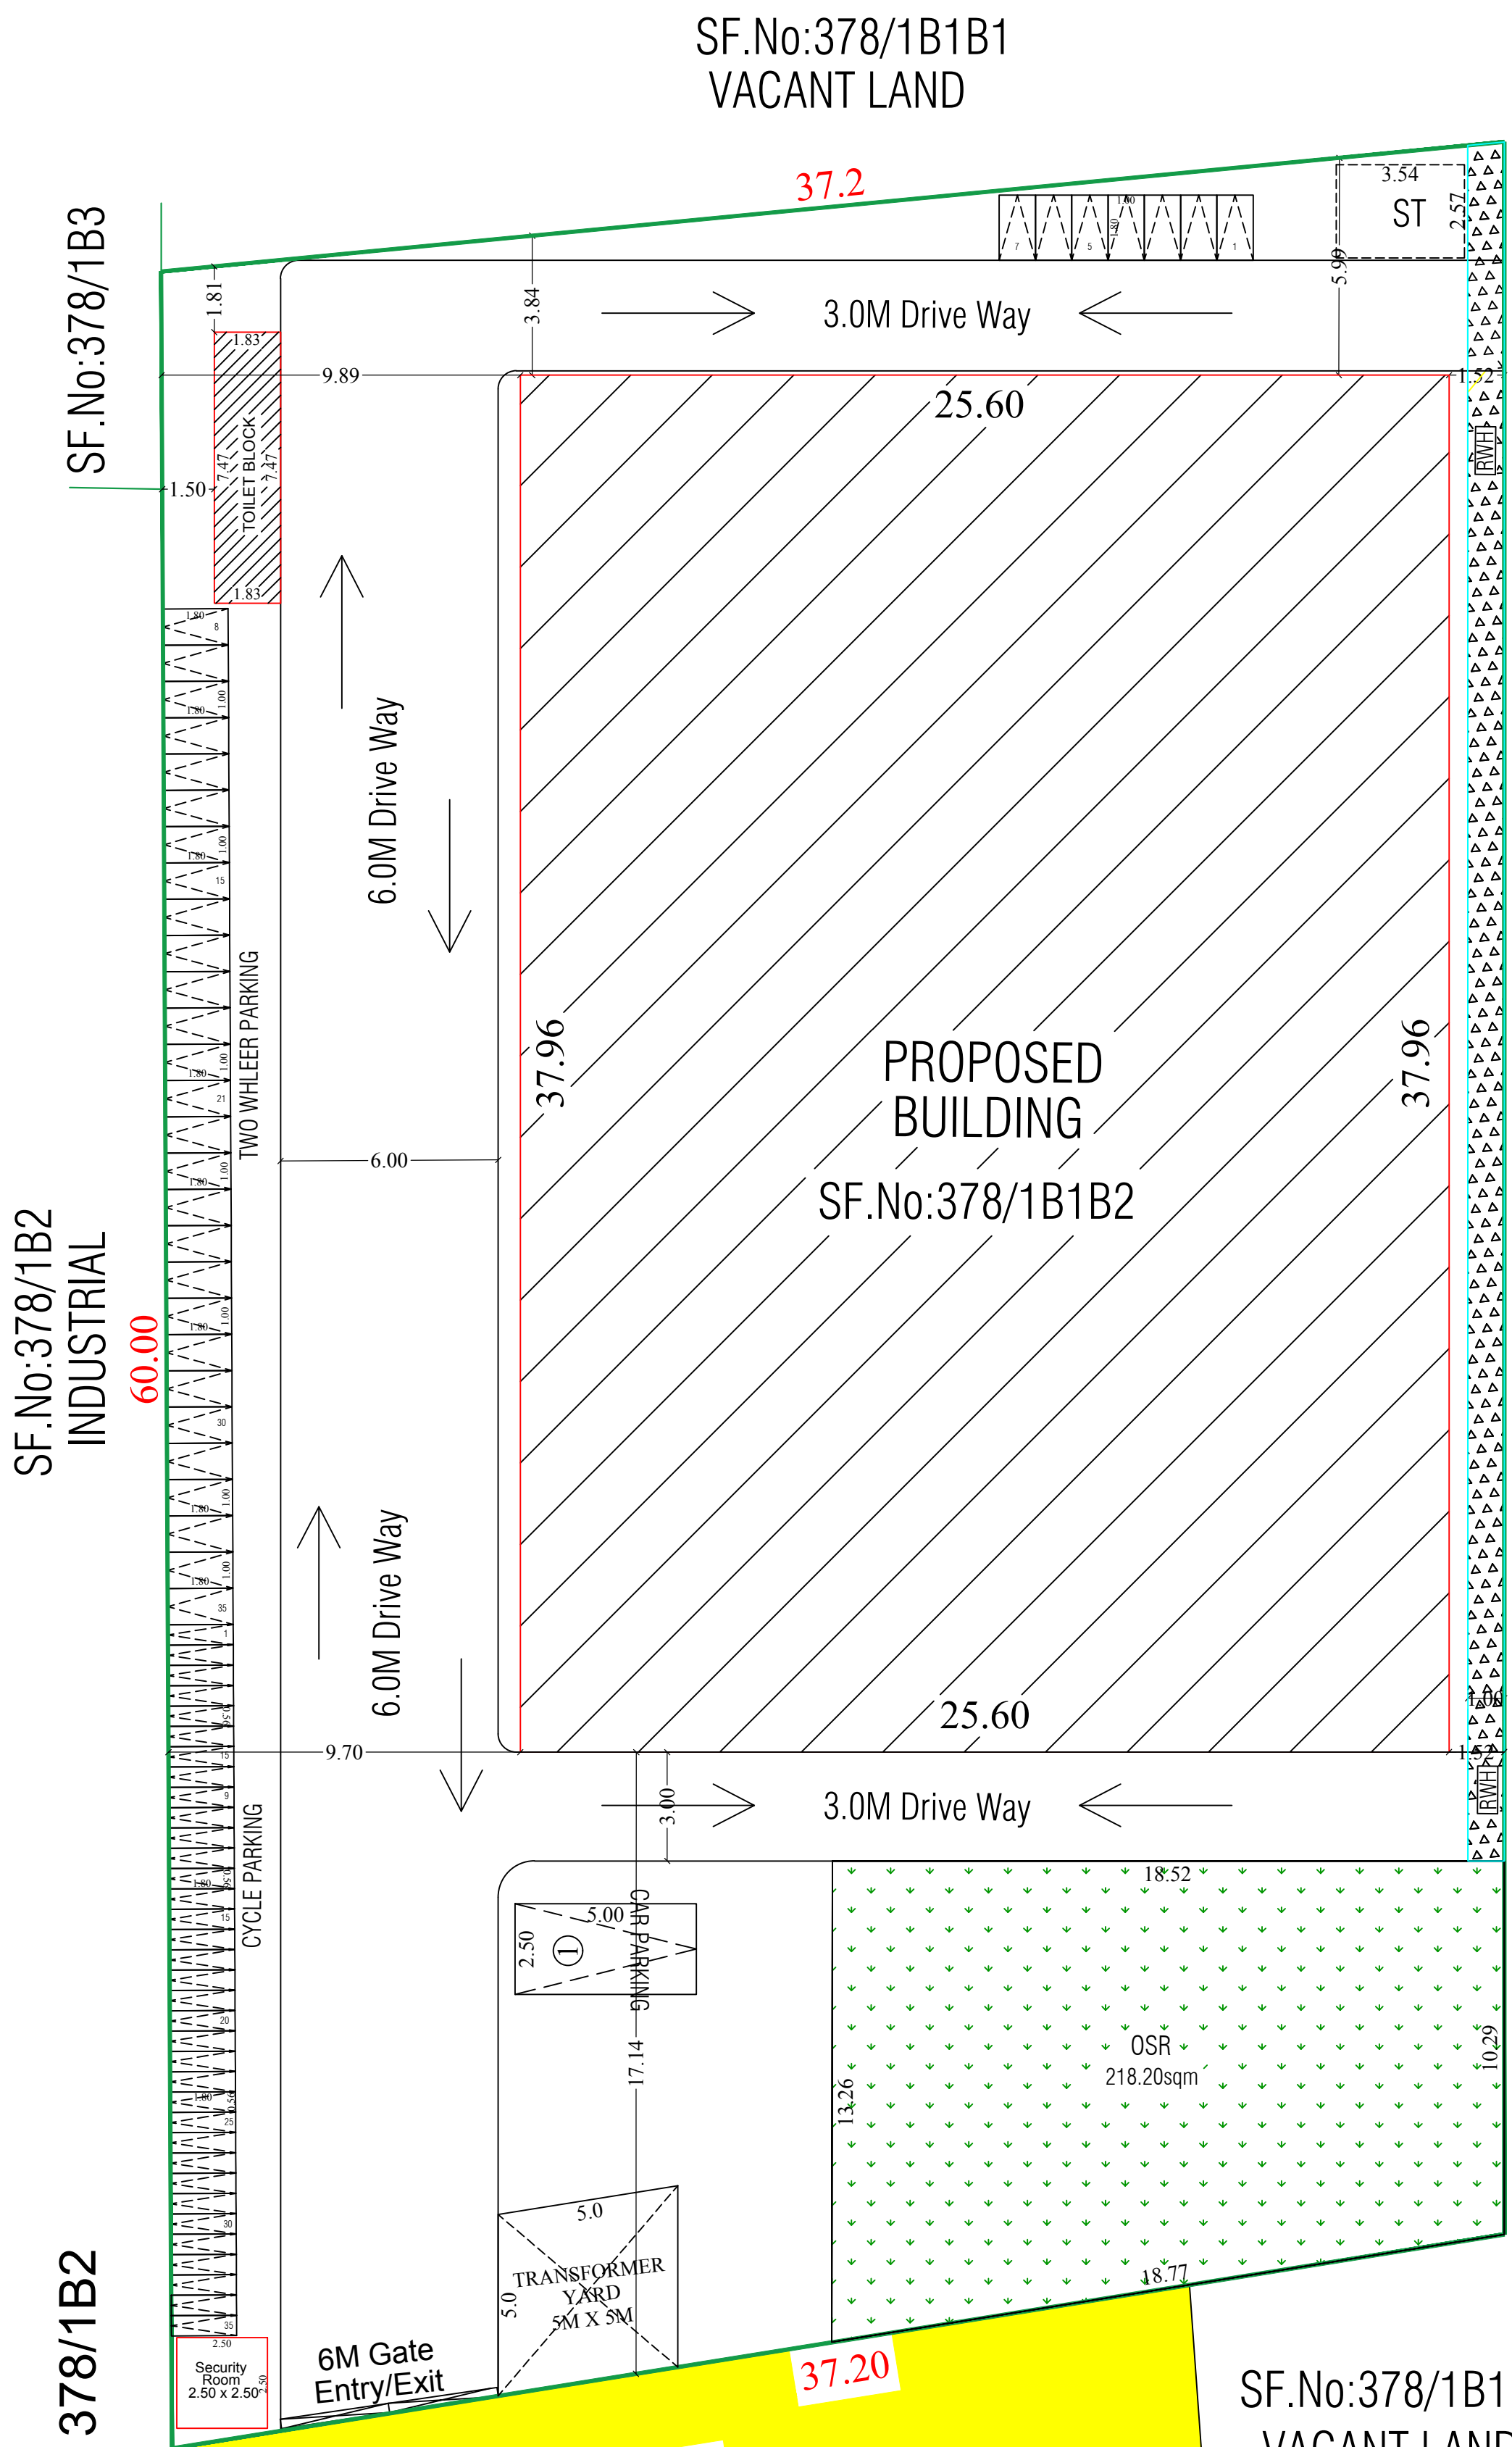

SITE PLAN

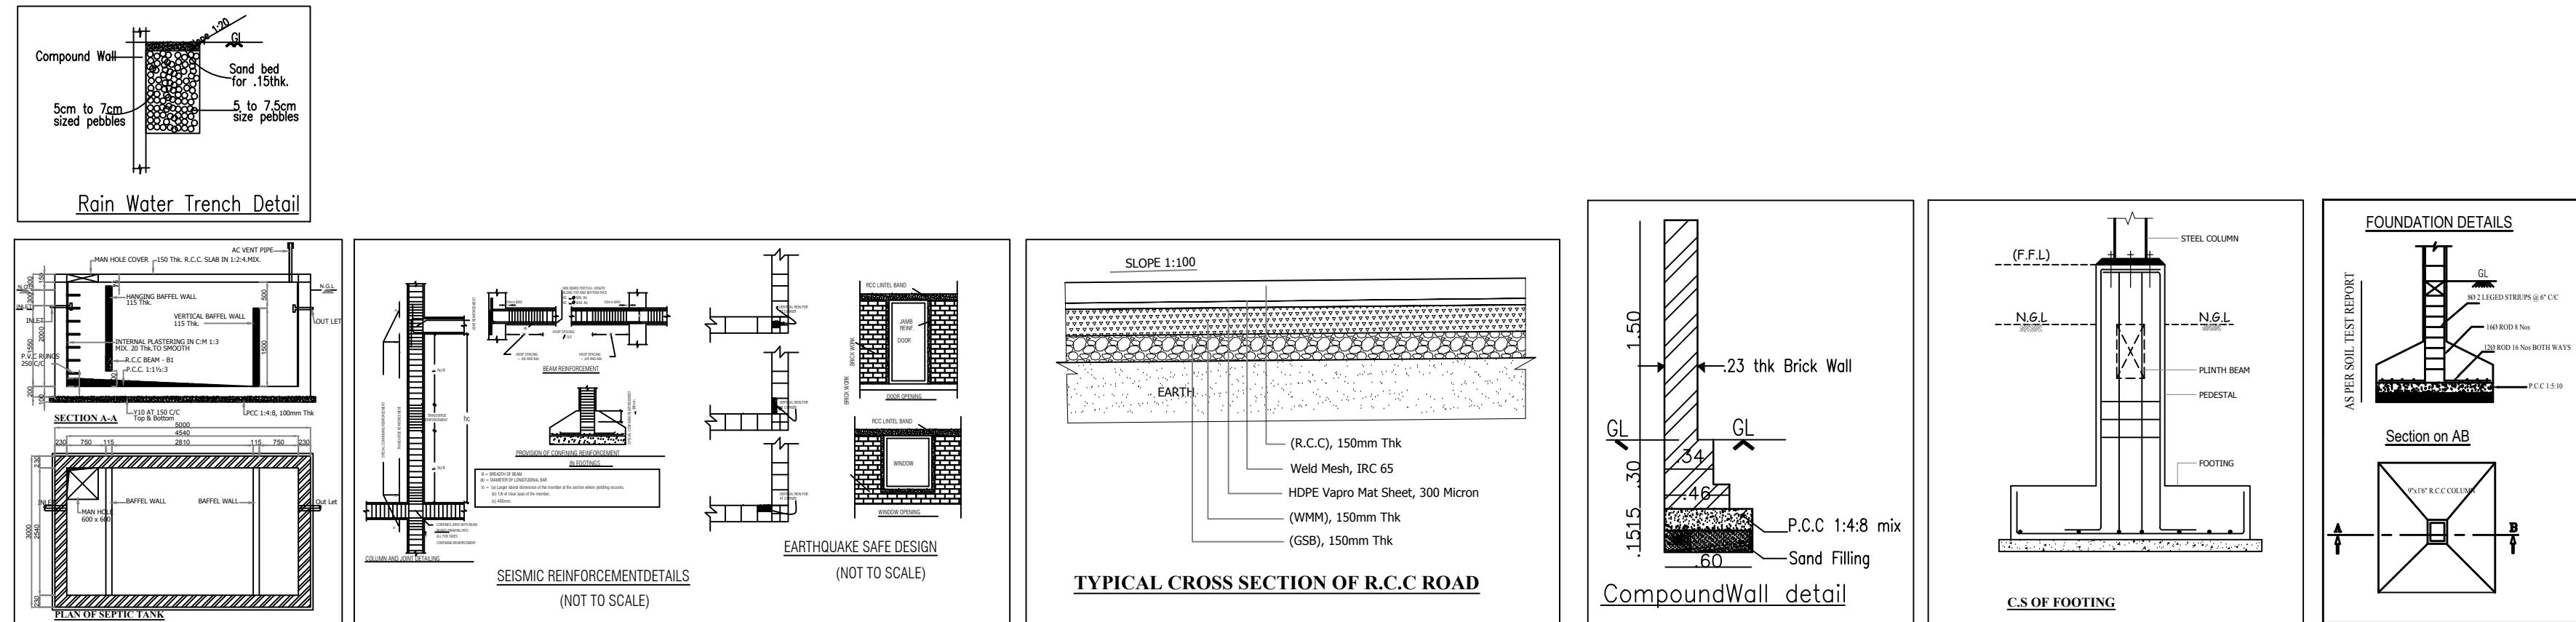

கி.கௌதமி
அனாவி / உதவி வரைவாளர்

கே.பாஸ்கரமூர்த்தி
வரைவாளர் / நிலை-3

வள்ளமதி
கட்டிடக் கலை / திட்ட உதவியாளர்

PLAN SHOWING THE PROPOSED GROUND & FIRST FLOOR INDUSTRIAL BUILDING (PRINTING & ALLIED TRADE BLOCK MAKING) IN S.F.NO- 378/1B1B2 AT SARKARSAMAKULAM VILLAGE, ANNUR TALUK & COIMBATORE DISTRICT.

Online Application Number : SWP/PPA/0012331/2023

ONLINE APPROVAL DETAILS:


LP/CLPA No : 495/2023

Planning Permission No : 574/2023

INDUSTRIAL CATEGORY : COTTAGE.

INDUSTRIAL TYPE : PRINTING & ALLIED TRADE BLOCK MAKING.

Scale 1:100

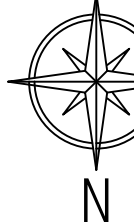

AREA OF SITE - 2186.00 SQM [AS PER PATT]

AREA OF SITE - 2170.58 SQM [AS AT SITE]

Floor Name	Total Buildup Area (in Sqm)	Non-FSI (in Sqm) Deduction	FSI Structures	FSI Area (in Sqm)
GROUND FLOOR	971.83	-	-	971.83
FIRST FLOOR	971.83	-	-	971.83
TERRACE FLOOR	72.85	-	72.85	-
TOILET BLOCK	13.66	-	-	13.66
TOTAL	2030.17	-	72.85	1957.32

NOTE: FSI = $\frac{1957.32}{2186.00} = 0.895$

PARKING DETAILS: (Workshop floor area 1750.00 Sqm)

VEHICLE	REQUIRED	PROVIDED
CAR	-	1
TWO WHEELER	35	35
CYCLE SPACE (Area)	35	35

HEIGHT OF BUILDING - 8.79 M

OSR PROVIDED - 218.20 Sqm.

TOTAL HORSE POWER : SHP

No.Of WORKERS : 8 Nos

REFERENCE:

- SITE BOUNDARY
- PROPOSED BUILDING
- EXISTING ROAD
- OSR

APPLICANT

R.PRAKASH M.E., (Structural)
LPA/SE/Gr-I/19/05/044
GK ASSOCIATES
No : 603, 100 FEET ROAD, GANDHIPURAM
COIMBATORE - 641 012.
PHONE : 0422-4220046, 97503 40046

STRUCTURAL ENGINEER

R.N.Krishna Kumar B.Arch.,
CA/2015/73097
LPA/RA/GR-I/19/03/006
GK ASSOCIATES
No : 603, 100 Feet Road, Gandhipuram
Coimbatore - 641 012.
Ph : 0422-4220046, 99442 11111

ARCHITECT / ENGINEER