




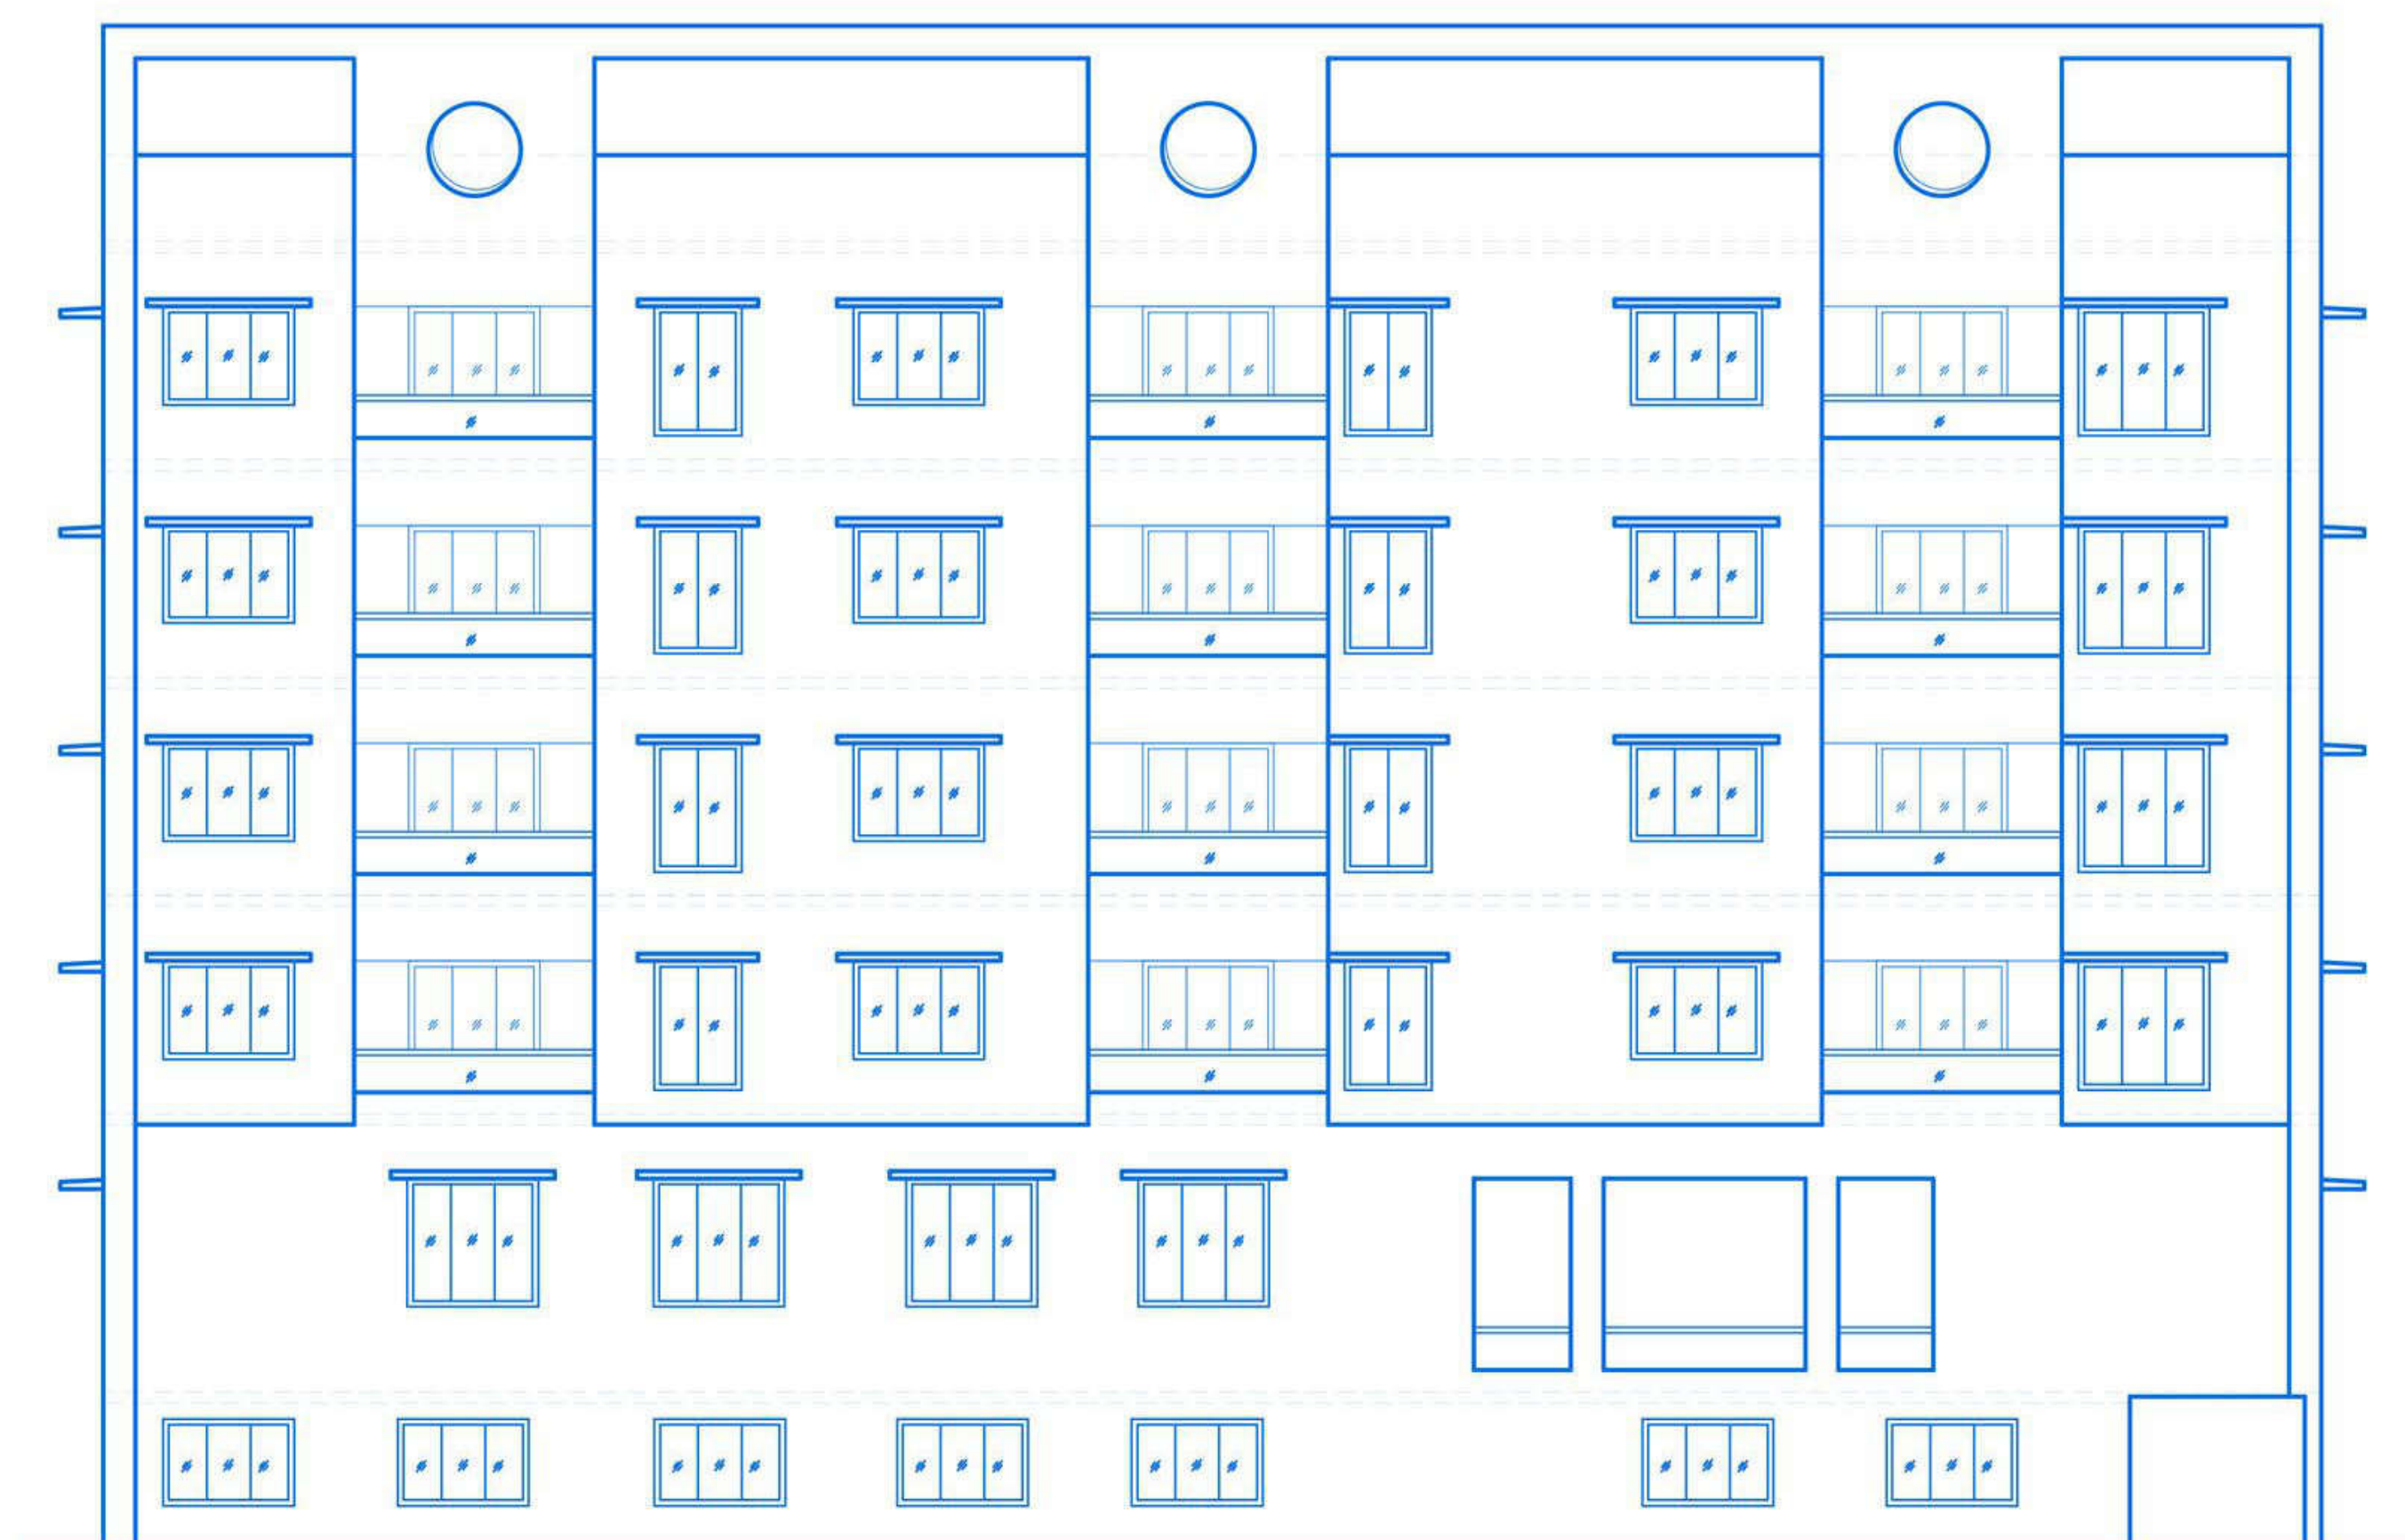

WEST SIDE ELEVATION

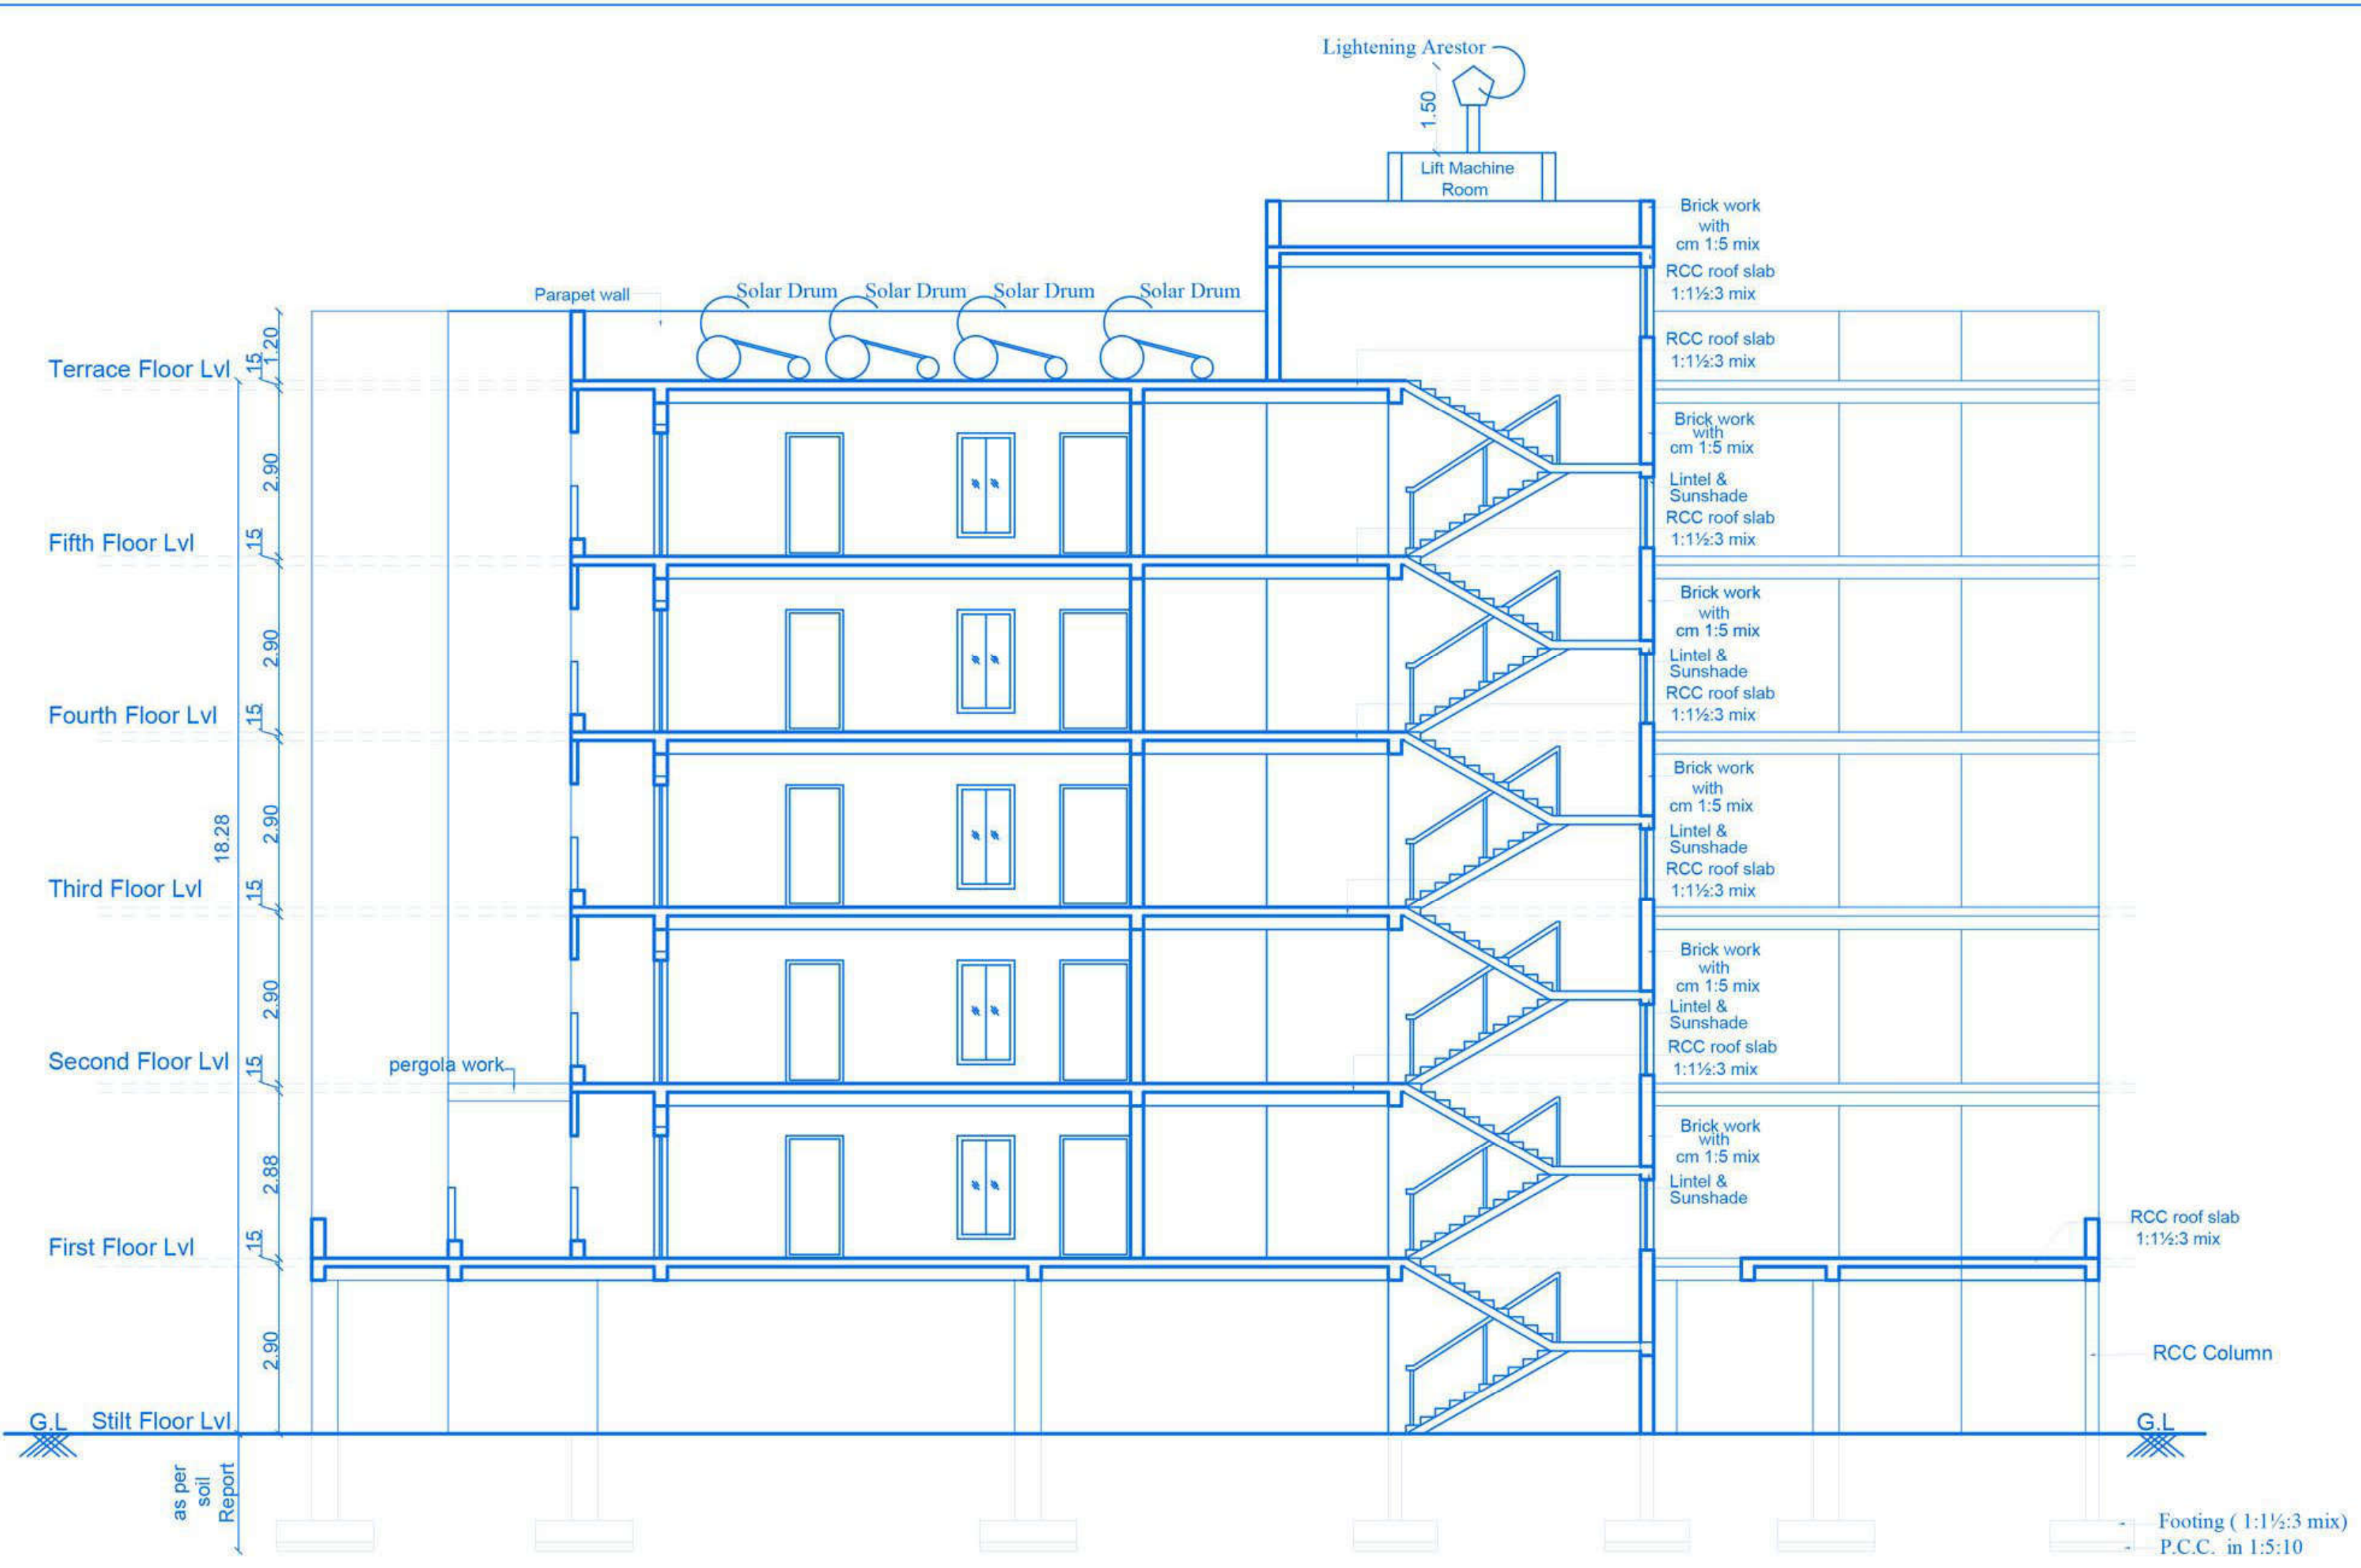

SECTION - "CC"

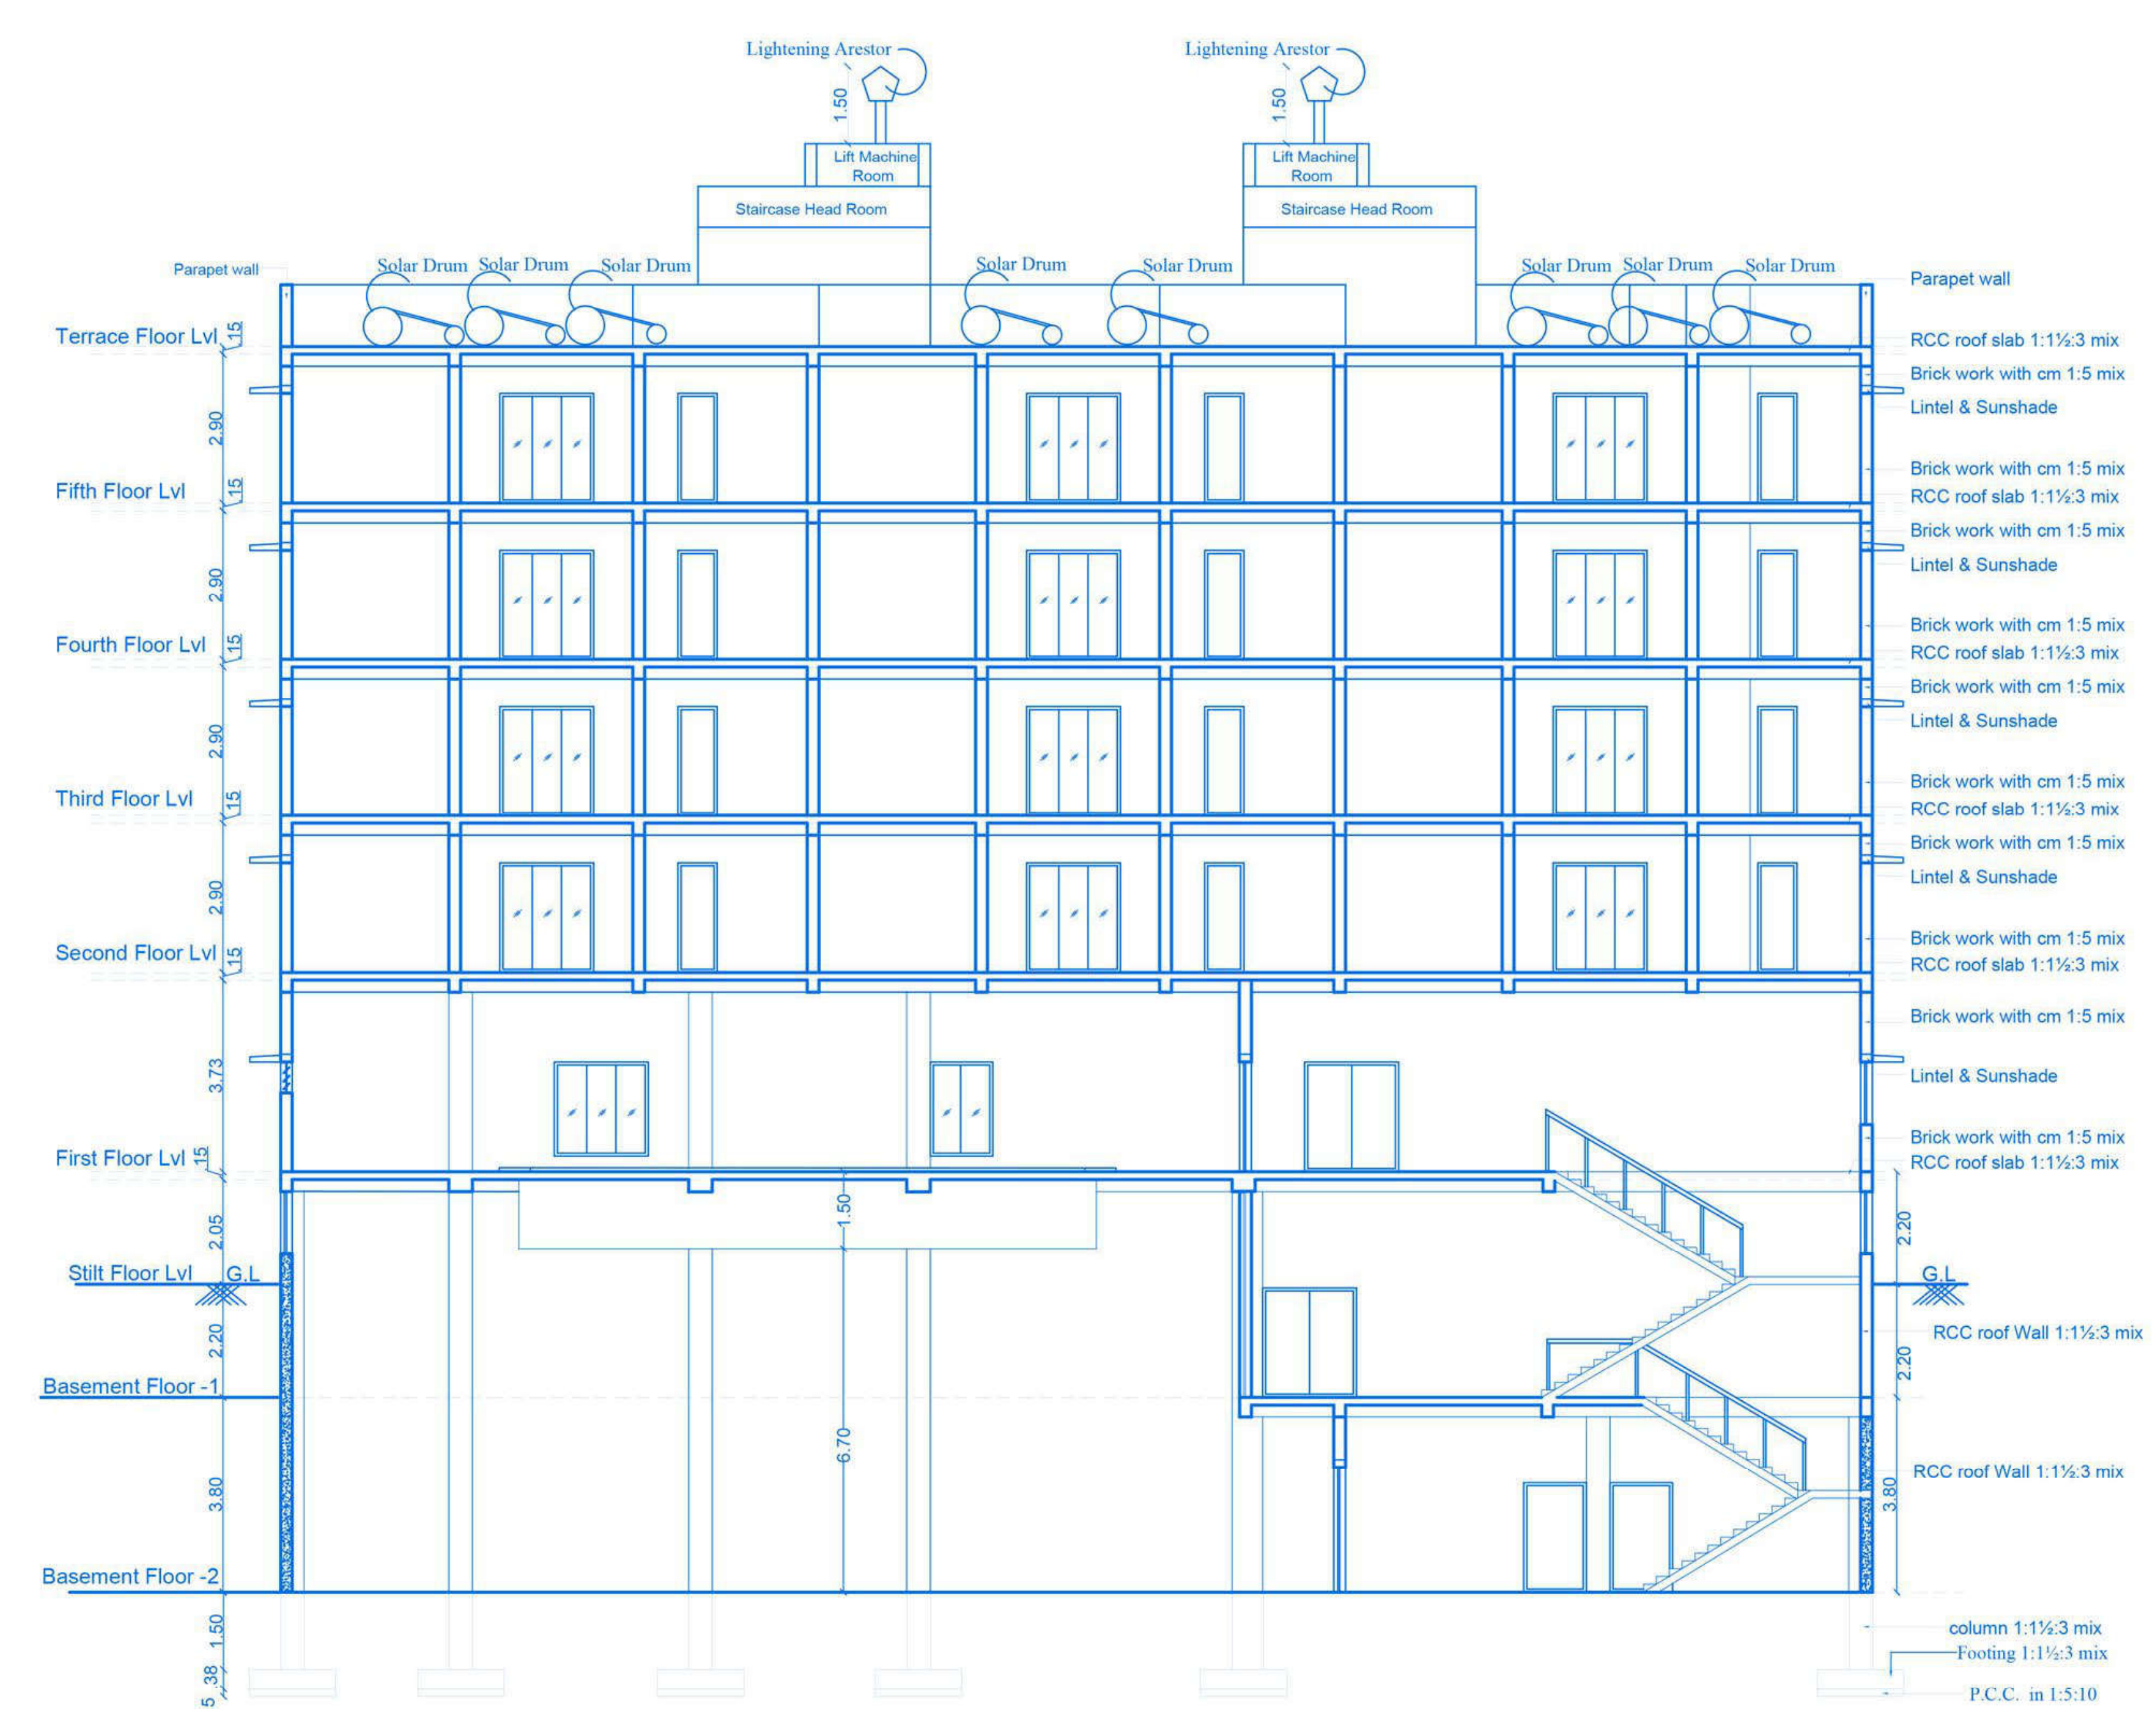

SECTION - "BB"

BLOCK -- B
SECTION AND ELEVATION

Sheet No: 05/05

PLAN SHOWING THE PROPOSED RESIDENTIAL APARTMENT BUILDING (BASEMENT -1 & -2,STILT, FIRST,SECOND, THIRD,FOURTH & FIFTH FLOOR) IN SF.NO:492/2B2 CHINNAVEDAM PATTY VILLAGE, COIMBATORE NORTH TALUK, COIMBATORE CORPORATION.

APPLICANT NAME:
M/S . SREE DAKSHA PROPERTY DEVELOPERS (INDIA) PVT,LTD.
R.RAMANARAYANAN (DIRECTOR)

SCALE 1 : 100
All dimensions are in meter

Sree Daksha Property Developers (India) Pvt.Ltd.

[Signature]
Director

Applicant

[Signature]
E.K.P. VETRESELOUN, M.E. (Structural),
REGISTERED ARCHITECT, (RA) GRADE-I
Architect Register No. CA/2000/26960
Coimbatore, LPA/RA/GR/11/03/002

Geotech. Engineer

[Signature]
T.JOHN YOGARAJ
REGISTER ARCHITECT, (RA) GRADE-I
Architect Register No. CA/2000/26960
Coimbatore, LPA/RA/GR/11/03/002


Architect

[Signature]
E.S. VINNY GEORGE
REGISTERED CONSTRUCTION ENGINEER (CE)
Coimbatore, LPA/CE/19/06/048


Construction Engineer

[Signature]
P. SENTHIL KUMAR M.E. (Struct), ANI,
Chartered Engineer, Approved Valuer and
Structural Consultant
2B-A, 1st Floor, Kallida Road, Rameswaram,
Coimbatore-641 005.
Reg No: ANI/60000814, CEN/AN/2008-2/19/03/003


Structural Engineer

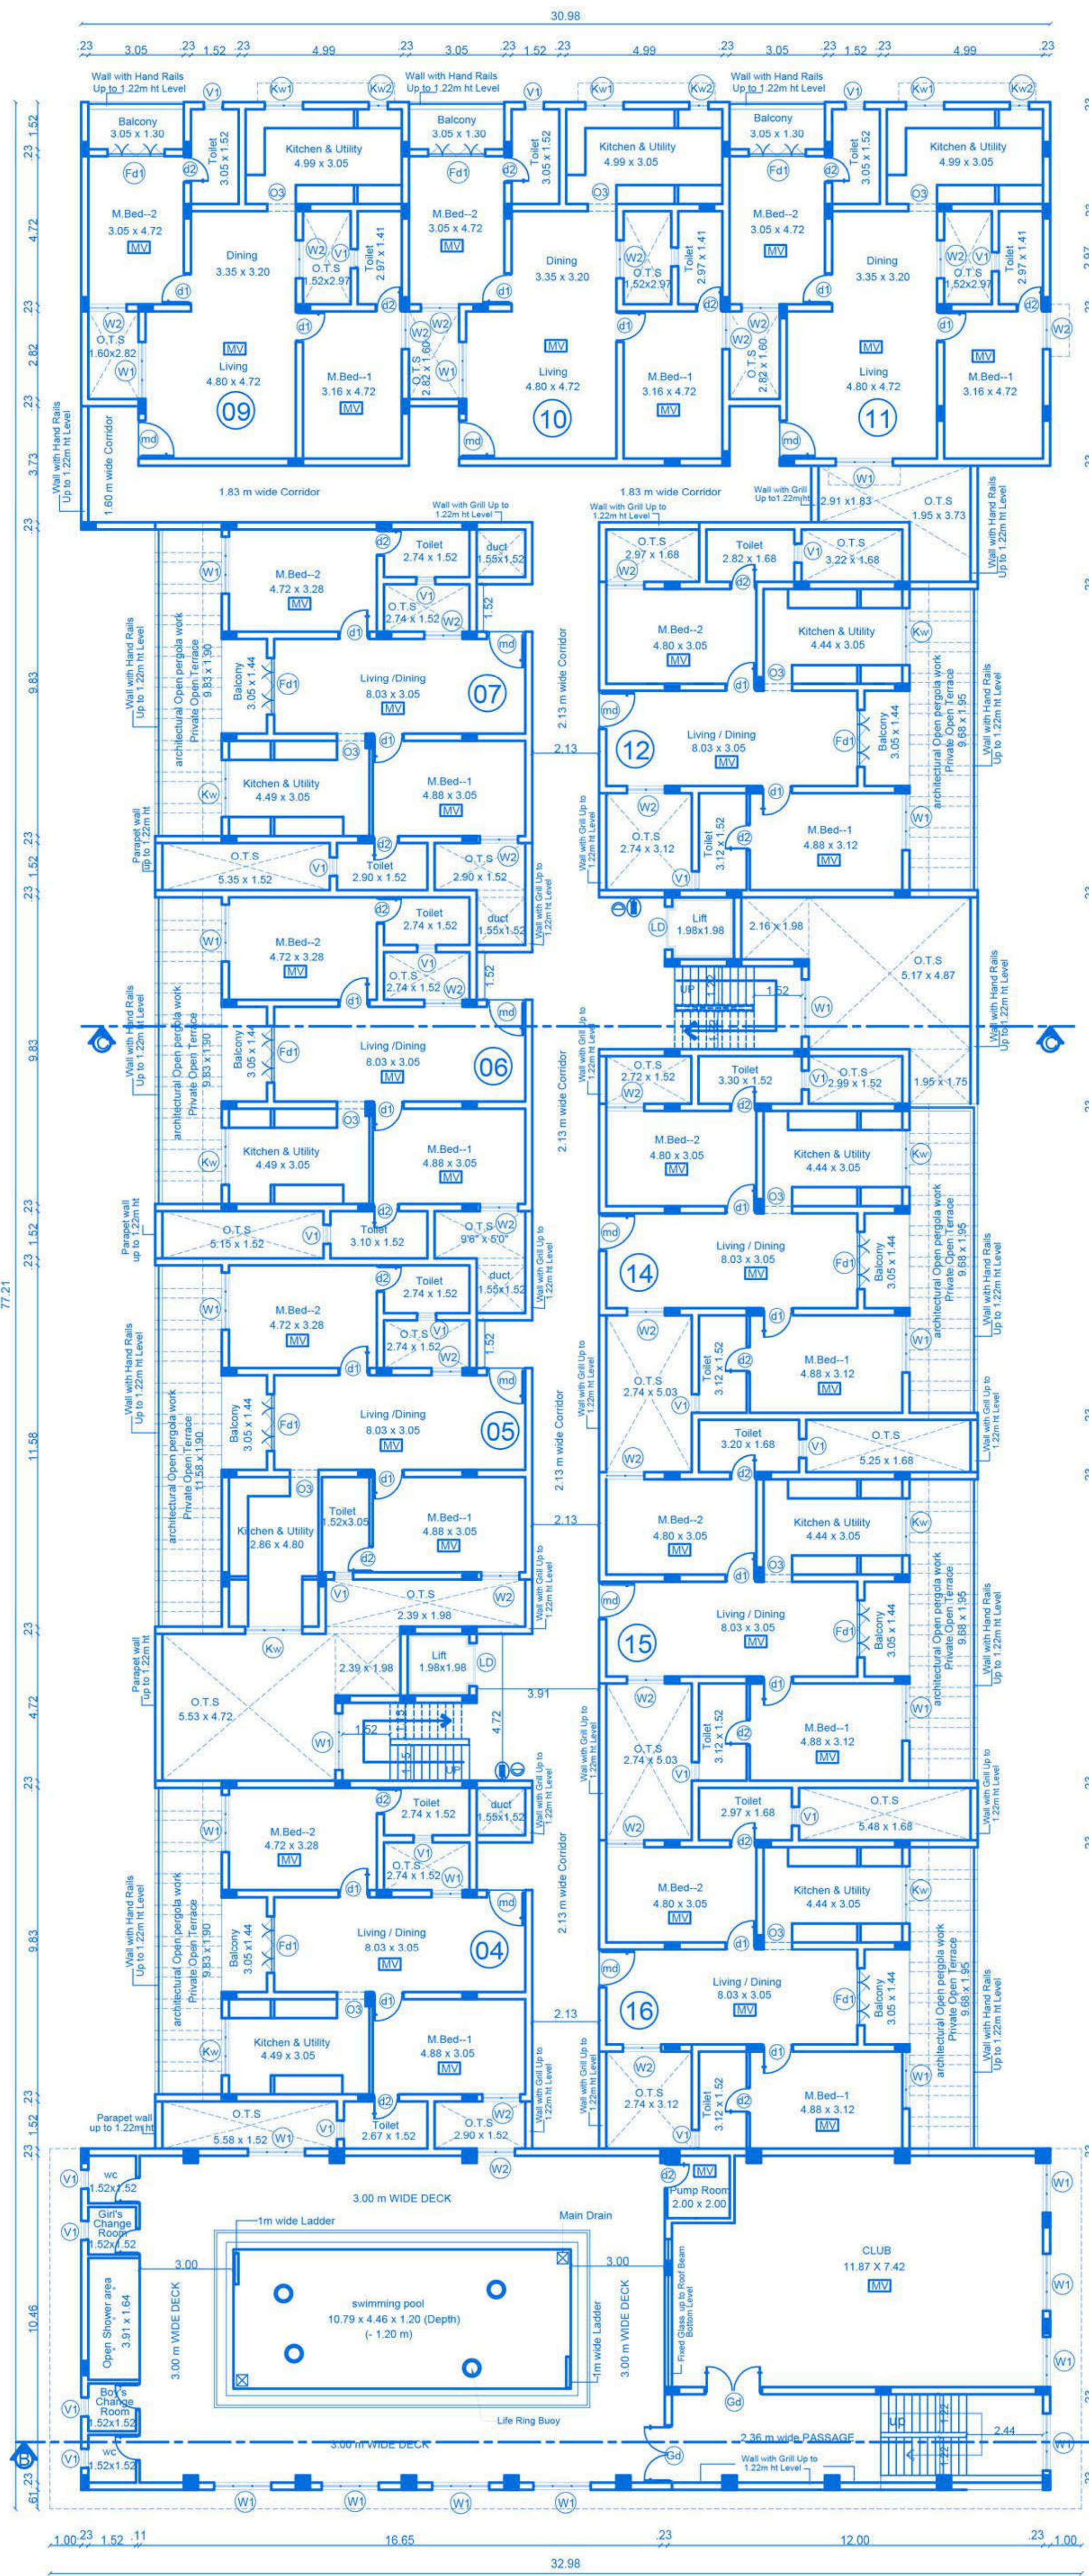

FIRST FLOOR PLAN

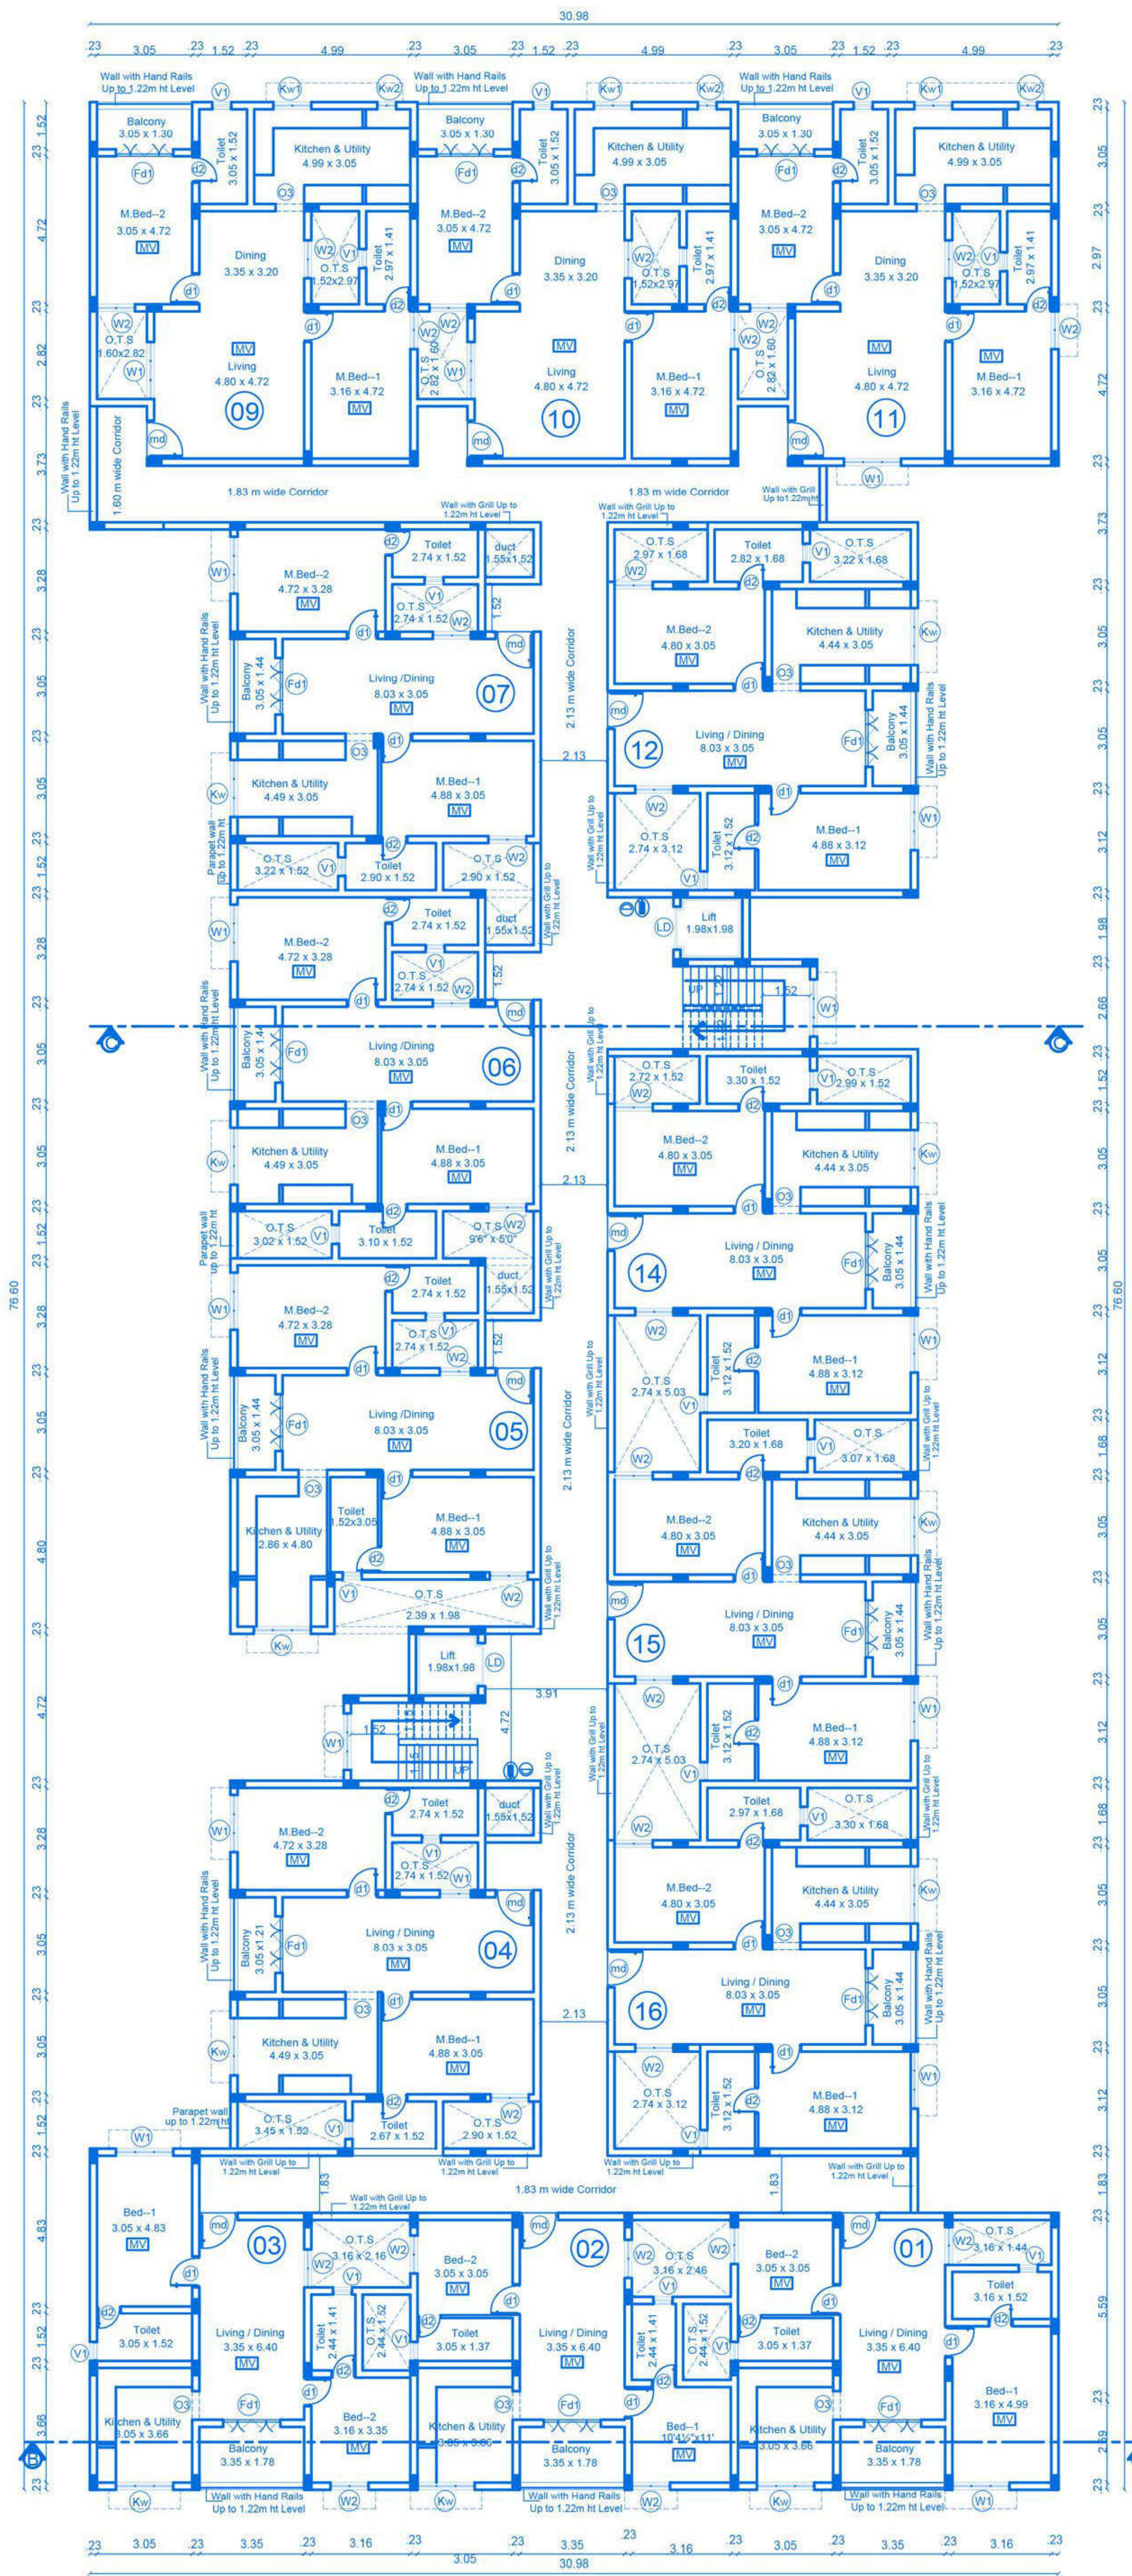

TYPICAL FLOOR PLAN (SECOND, THIRD, FOURTH, FIFTH FLOOR)

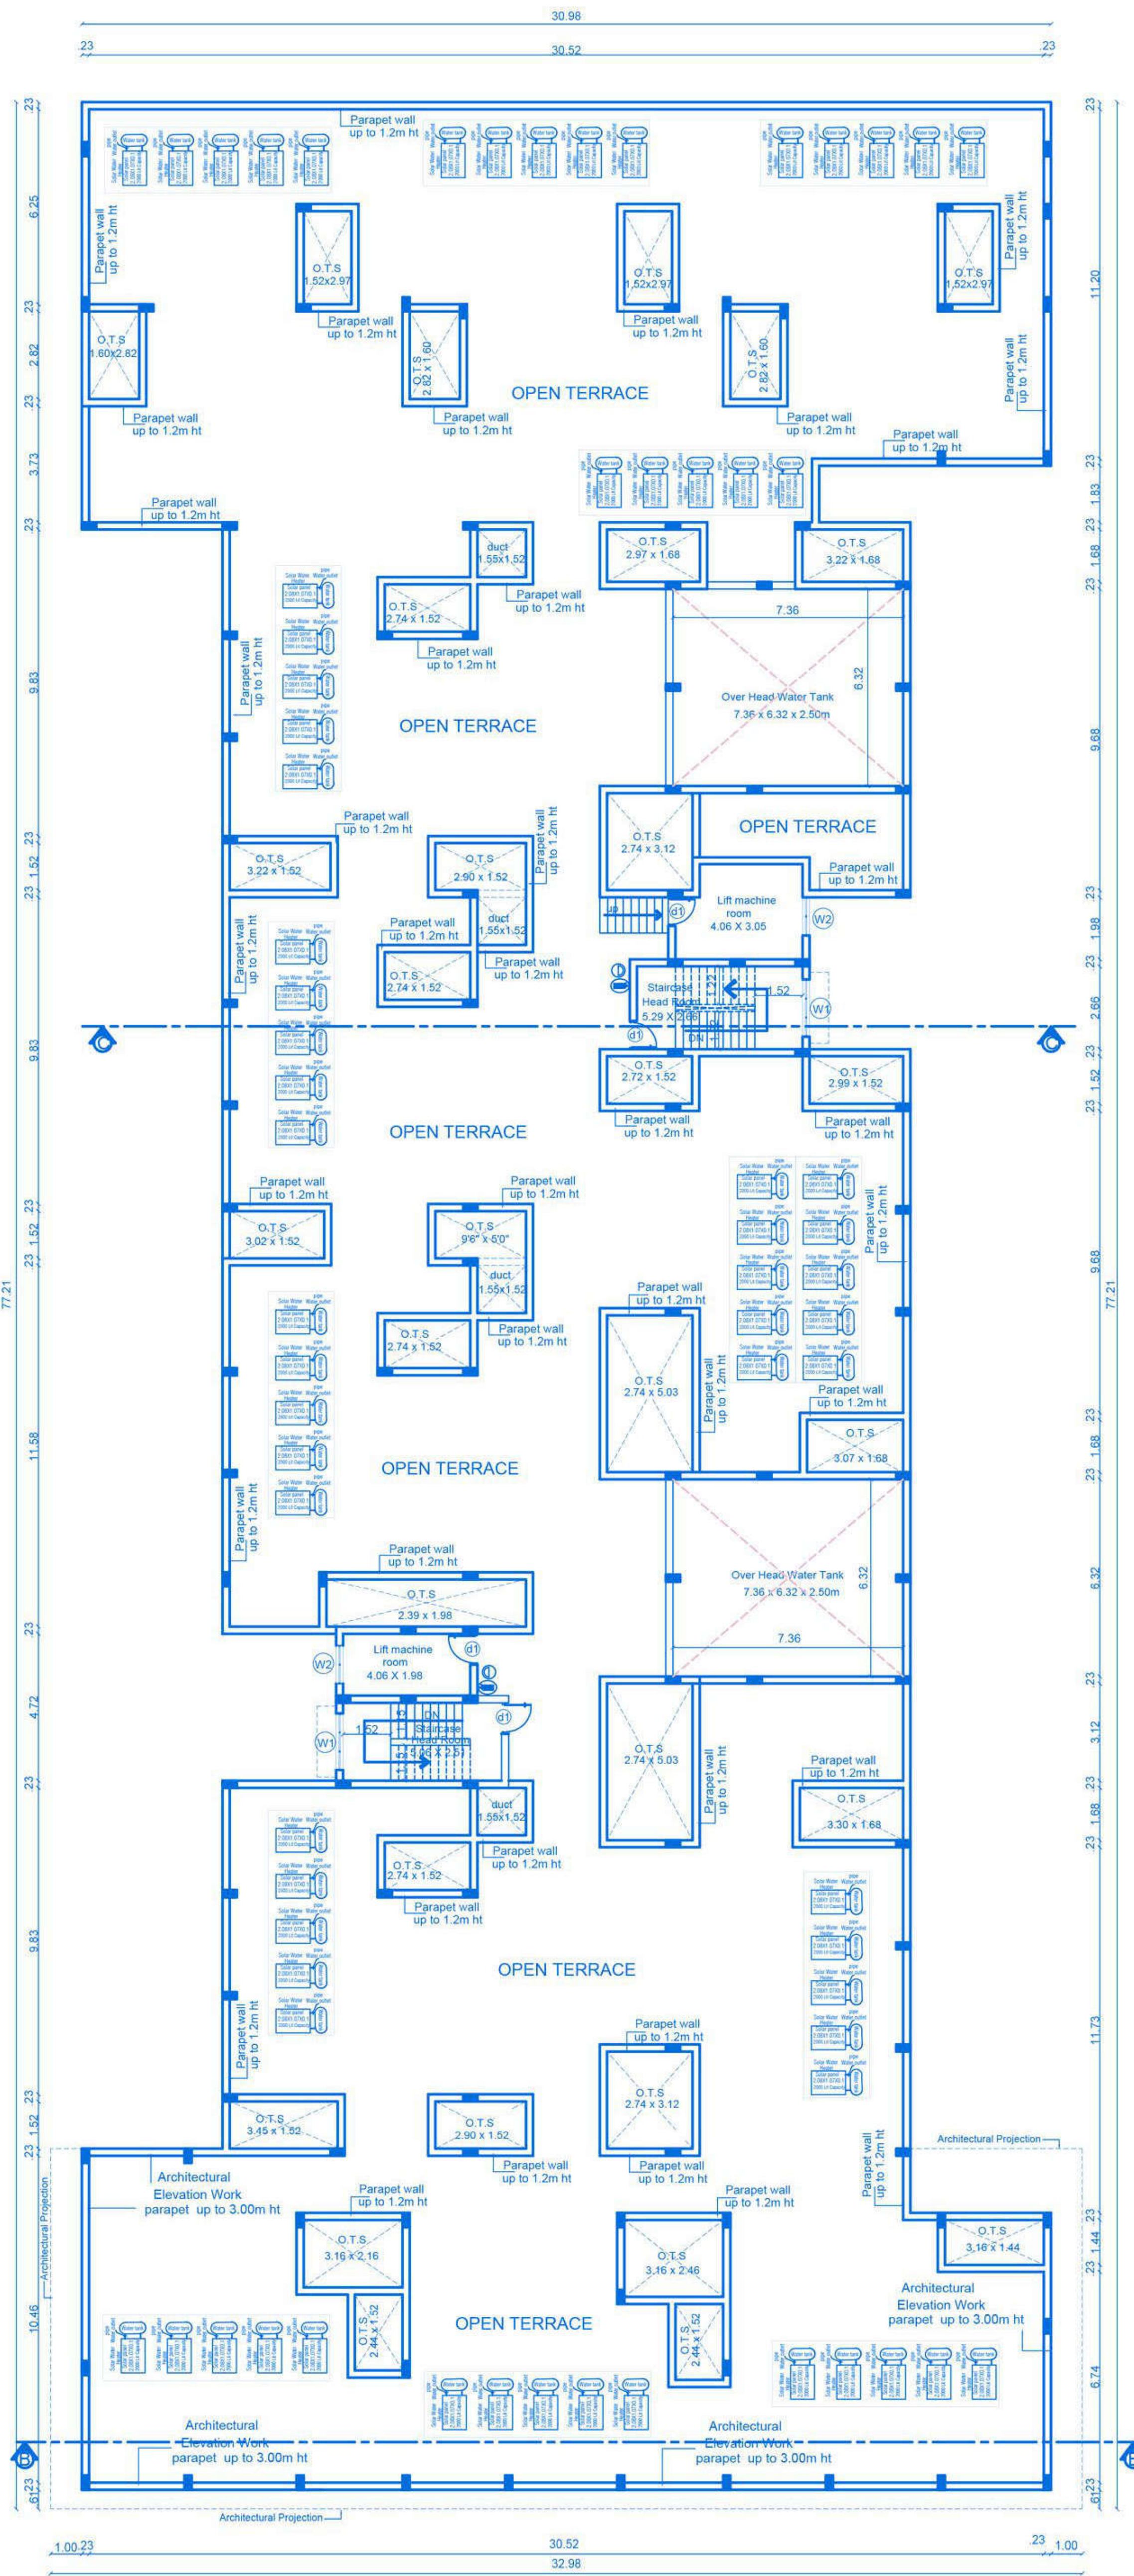

TERRACE FLOOR

BLOCK--B (TYPICAL FLOOR PLAN)Sheet No: 04/05

PLAN SHOWING THE PROPOSED RESIDENTIAL APARTMENT BUILDING (BASEMENT -1 & -2, STILT, FIRST, SECOND, THIRD, FOURTH & FIFTH FLOOR) IN SF.NO:492/2B2 CHINNAVEDAM PATTY VILLAGE, COIMBATORE NORTH TALUK, COIMBATORE CORPORATION.

APPLICANT NAME:

M/S SREE DAKSHA PROPERTY DEVELOPERS (INDIA) PVT. LTD.
R.RAMANARAYANAN (DIRECTOR)

N

Scale: 1 : 100

All dimensions are in meter

Area Details	F.S.I AREA (sqm)	NON F.S.I AREA (sqm)	TOTAL AREA (sqm)	NON F.S.I DETAILS
Area of the First Floor	1715.50	--	1715.50	--
Area of the Second Floor	1647.85	--	1647.85	--
Area of the Third Floor	1647.85	--	1647.85	--
Area of the Fourth Floor	1647.85	--	1647.85	--
Area of the Fifth Floor	1647.85	--	1647.85	--
Area of the Terrace Floor	--	58.31	58.31	head Room
Total	8306.90	58.31	8365.21	head Room

JOINERY'S DETAILS

Description of works	In Meter
Md- Main Door	1.22 x 2.13
d1 - Door	0.99 x 2.13
d2 - Door	0.84 x 2.13
Fd1-French door	3.00 x 2.13
W1 - Window	1.83 x 1.83
W2 - Window	1.22 x 1.83
W3 - Window	0.91 x 1.83
Kw - Kitchen window	1.83 x 1.22
Kw1 - Kitchen window	1.22 x 1.22
Kw2 - Kitchen window	1.52 x 1.22
V1 - Ventilator	0.61 x 0.91
LD - Lift Door	0.91 x 2.13
O1 - Open	1.52 x 2.13
O2 - Open	1.22 x 2.13
O3 - Open	0.91 x 2.13

MV - MECHANICAL VINTILATION

INDIVIDUAL FLAT AREA

SL.NO	Floor Second, Third & Fourth & Fifth Floor	
	FLAT NOS	AREA IN SQM (F.S.I)
01	01	86.83
02	02	78.24
03	03	86.88
04	04	96.82
05	05	96.76
06	06	96.79
07	07	96.84
08	08	107.80
09	09	107.03
10	10	107.80
11	11	96.88
12	12	96.80
13	13	96.80
14	14	96.78
COMMON AREA		298.80
TOTAL AREA		1647.85

Sree Daksha Property Developers (India) Pvt.Ltd.

Director

Applicant

Geotech. Engineer

Structural Engineer


REGISTER ARCHITECT, (RA) GRADE-I
Architect Register No: CA20020660
Coimbatore LPA/RA/GR/19/03/005
Architect

STAIRCASE DETAILS :

hand rails upto 1.2m ht

WAIST SLAB

Flight details	In Sft	InCM	Flight details	In Sft	InCM
Width	4'0"	122	Width	3'9 1/4"	115
Tread	10"	25	Tread	10"	25
Riser	6.5"	15.8	Riser	6.5"	15.8

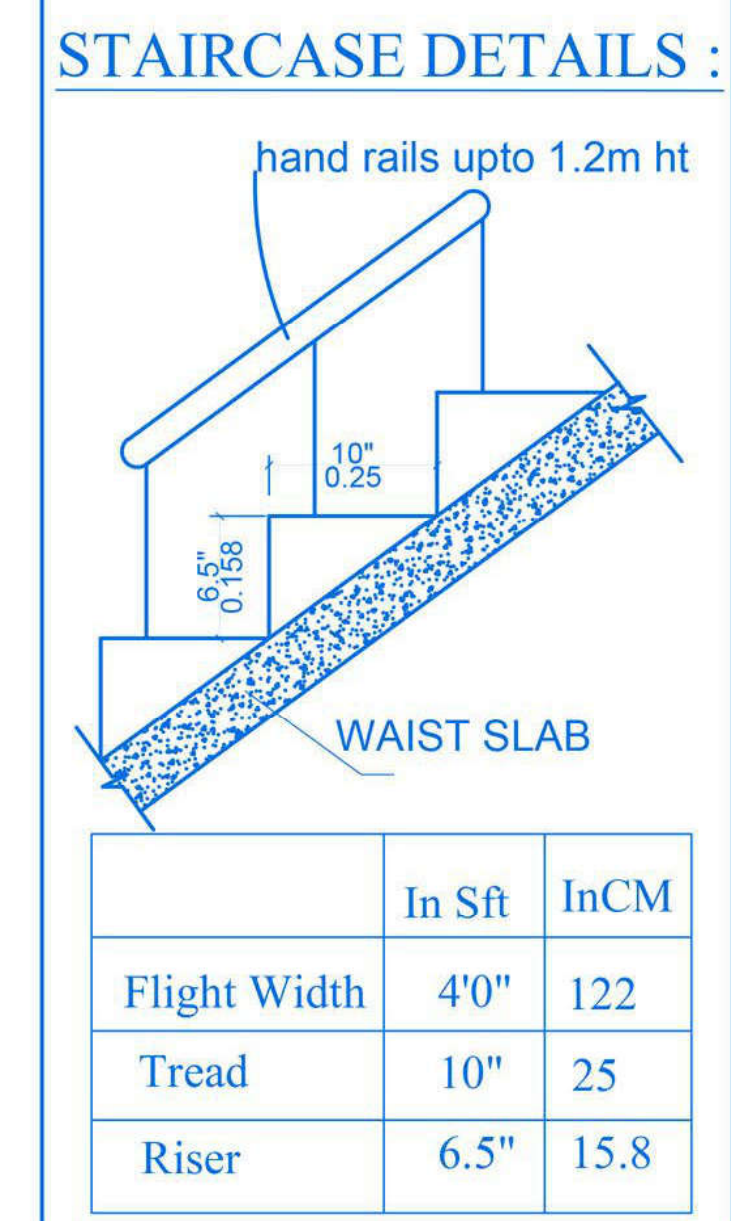

BLOCK--A (TYPICAL FLOOR PLAN)	Sheet No: 03/05
-------------------------------	-----------------

Sheet No: 03/05

PLAN SHOWING THE PROPOSED RESIDENTIAL APARTMENT BUILDING (STILT, FIRST,SECOND, THIRD,FOURTH & FIFTH FLOOR)IN SF.NO:492/2B2 CHINNAVEDAM PATTY VILLAGE, COIMBATORE NORTH TALUK, COIMBATORE CORPORATION.

APPLICANT NAME:

M/S SREE DAKSHA PROPERTY DEVELOPERS (INDIA) PVT. LTD.
R.RAMANARAYANAN (DIRECTOR)



Scale: 1 : 100

All dimensions are in meter

Area Details	F.S.I AREA (sqm)	NON F.S.I AREA (sqm)	TOTAL AREA (sqm)	NON F.S.I AREA DETAIL
Area of the First Floor	993.99	--	993.99	--
Area of the Second Floor	989.06	--	989.06	--
Area of the Third Floor	989.06	--	989.06	--
Area of the Fourth Floor	989.06	--	989.06	--
Area of the Fifth Floor	989.06	--	989.06	--
Area of the Fifth Floor	--	46.88	46.88	Head Room
Total	4950.23	46.88	4997.11	Head Room

JOINERY'S DETAILS		INDIVIDUAL FLAT AREA		
Description of works	In Meter	SL.NO	First Floor	
			FLAT NOS	AREA IN SQM (F.S.I)
Md- Main Door	1.22 x 2.13	01	01	159.11
d1 - Door	0.99 x 2.13	02	02	145.25
d2 - Door	0.84 x 2.13	03	03	145.31
Fd1-French door	3.00 x 2.13	04	04	128.44
W1 - Window	1.83 x 1.83	05	05	134.38
W2 - Window	1.22 x 1.83	06	06	126.08
W3 - Window	0.91 x 1.83	COMMON AREA		155.42
Kw - Kitchen window	1.83 x 1.22	TOTAL AREA		993.99

Kw1 - Kitchen window	1.22 x 1.22	INDIVIDUAL FLAT AREA			
Kw2- Kitchen window	1.52 x 1.22				
V1 - Ventilator	0.61 x 0.91	SL.NO	Floor		
LD - Lift Door	0.91 x 2.13		Second, Third , Fourth & Fifth Floor		
O1 - Open	1.52 x 2.13		FLAT NOS	AREA IN SQM (F.S.I)	
O2 - Open	1.22 x 2.13		01	01	159.11
O3 - Open	0.91 x 2.13		02	02	145.25
			03	03	145.31
			04	04	128.44
			05	05	134.38
MV - MECHANICAL VINTILATION		06	06	126.08	
		COMMON AREA		150.49	
		TOTAL AREA		989.06	


Er. S. VINNY GEORGE
REGISTERED CONSTRUCTION ENGINEER (CE)
Coimbatore. LPA/CE/19/06/048
Construction Engineer

Sree Daksha Property Developers (India) Pvt.Ltd.


Applicant

Er. K.P. Vetrivel
 Er. K.P. VETRISILVAN, M.E. (GEOTECH. ENGG. MASTE.
 GEOTECHNICAL ENGINEER
 CLPA Regn No: CLPA/GTE/19/03/001
 GEODESIGN INDIA PRIVATE LIMITED
 D. No: 02, 4th Flr, 29, 6th Street, K.K. Puram Coimbatore-641 039
 +91 90353 44683, Email: geodesign123@gmail.com


Geotech. Engineer

T. JOHN YOGARAJ
REGISTER ARCHITECT, (RA) GRADE-I
Architect Register No: CA/2000/26960
Coimbatore LPA/RA/GR-I/19/03/005
Architect



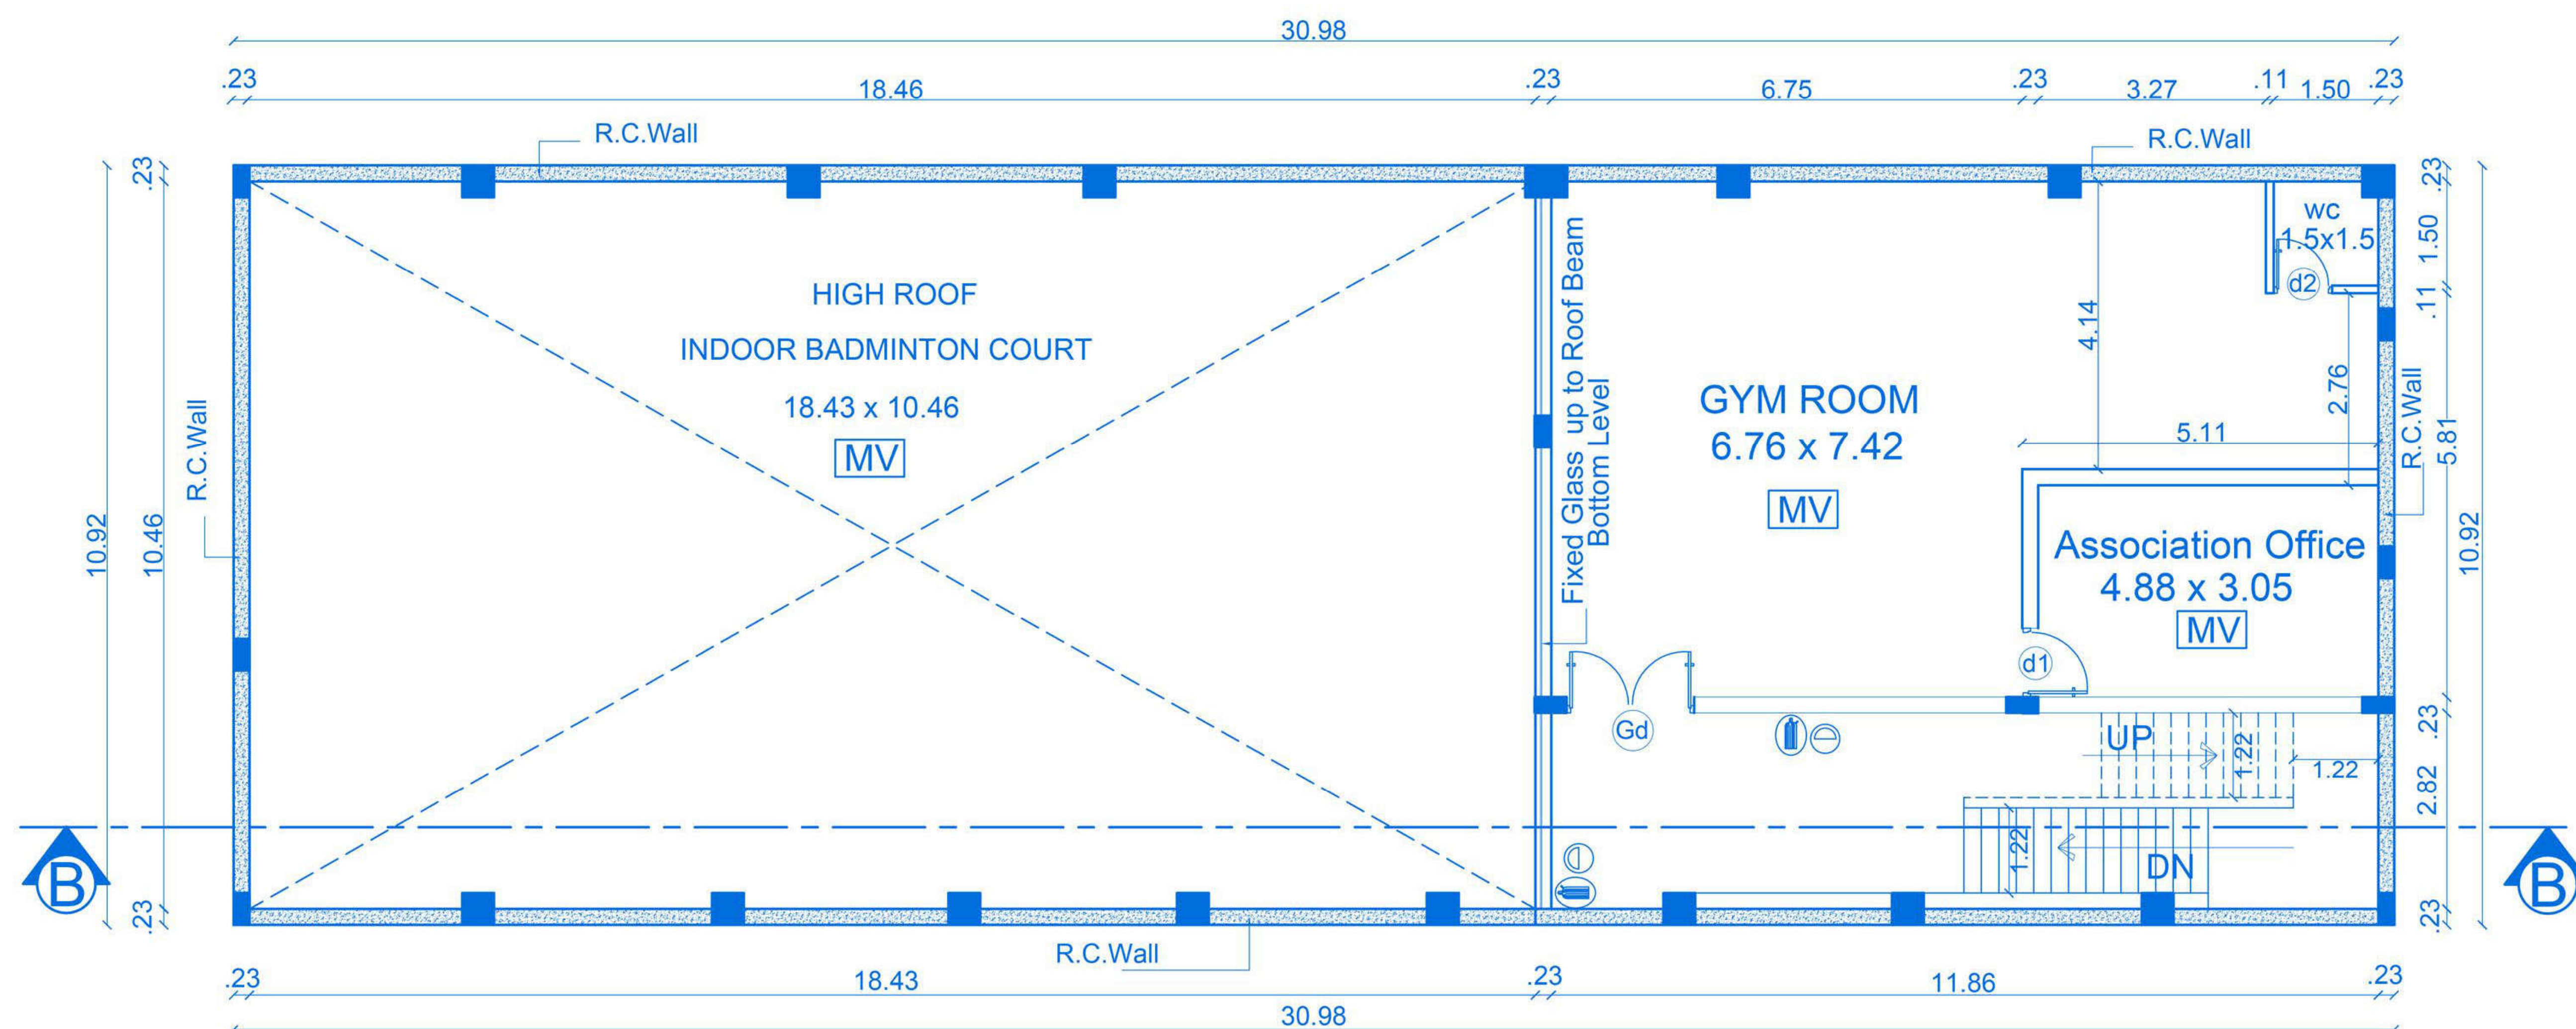

BASEMENT FLOOR -- 1 (- 2.2 m Lvl)

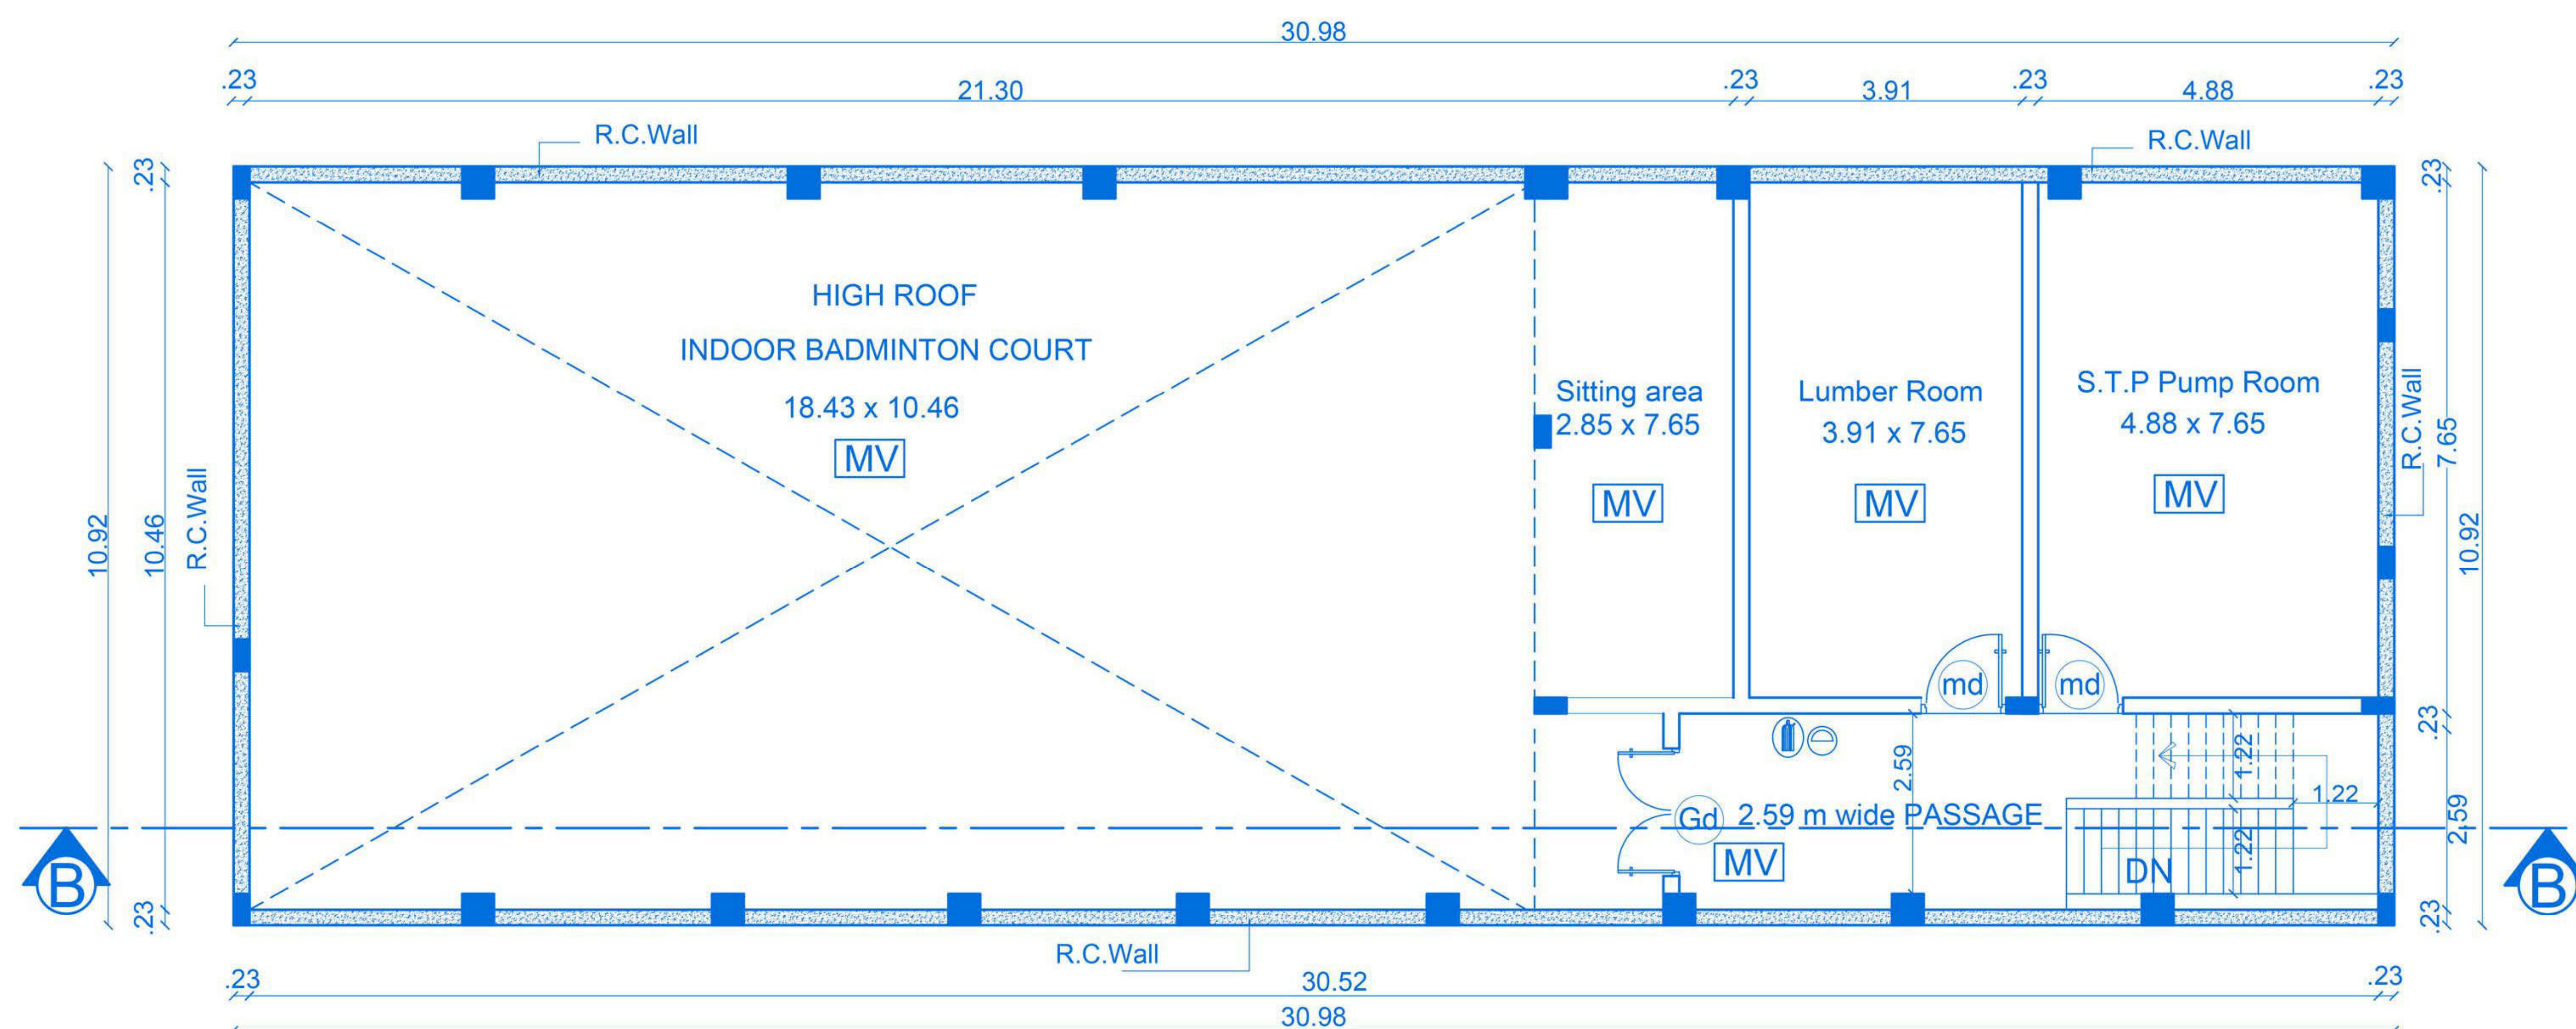

BASEMENT FLOOR--2 (- 6m Lvl)

BLOCK -- B
BASEMENT FLOORS -1 & -2 Sheet No: 02/05

PLAN SHOWING THE PROPOSED RESIDENTIAL APARTMENT BUILDING (BASEMENT -1 & -2,STILT, FIRST,SECOND, THIRD,FOURTH & FIFTH FLOOR) IN SF.NO:492/2B2 CHINNAVEDAM PATTY VILLAGE, COIMBATORE NORTH TALUK, COIMBATORE CORPORATION.

APPLICANT NAME:

M/S . SREE DAKSHA PROPERTY DEVELOPERS (INDIA) PVT,LTD.
R.RAMANARAYANAN (DIRECTOR)



SCALE 1 : 100
All dimensions are in meter

BASEMENT FLOOR AREA :

Area Details	F.S.I AREA (sqm)	NON F.S.I AREA (sqm)	TOTAL AREA (sqm)	NON F.S.I AREA DETAIL
Area of the Basement -2	338.31	-	338.31	-
Area of the Basement -1	134.48	-	134.48	-
Total Area	472.79	-	472.79	-


JOINERY'S DETAILS

sl.no	Description of works	In Meter
01	md- Main Door	1.22 x 2.13
02	d1 - Door	0.98 x 2.13
03	d2 - Door	0.84 x 2.13
04	Gd - Glaze Door	1.83 x 2.29

STAIRCASE DETAILS :

INNER STAIRCASE :

	In Feet	In CM
Flight Width	4'0"	1.22
Tread	10"	25
Riser	6 1/4"	15.8

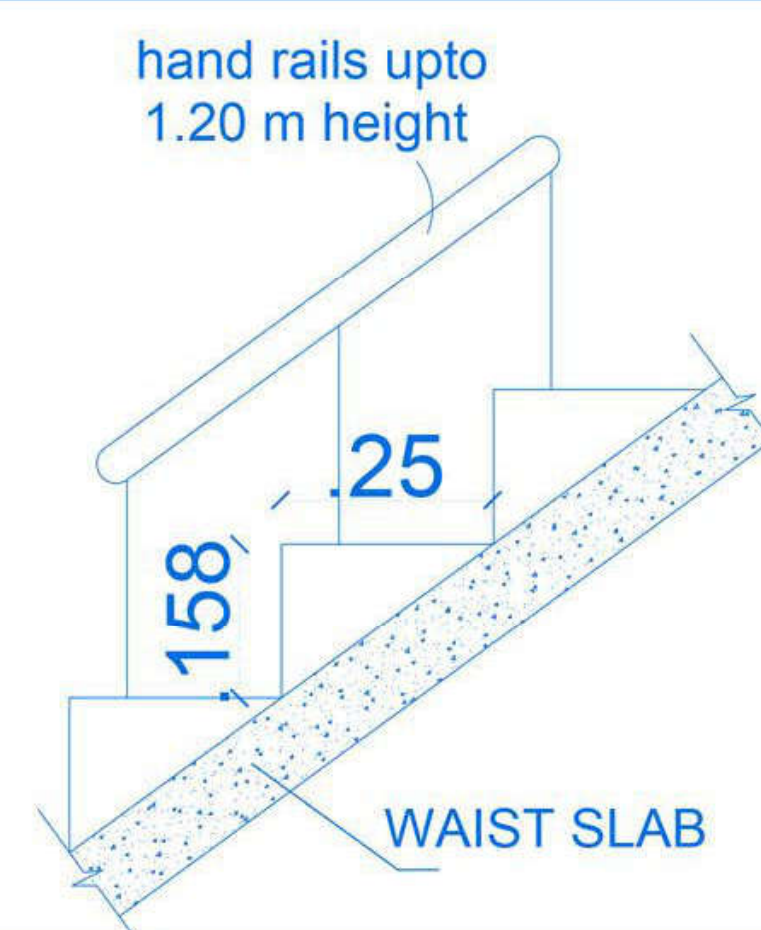

Sree Daksha Property Developers (India) Pvt.Ltd.

R. Ramanarayanan
Director

Applicant

R. Ramanarayanan
R. K.P. VETRISELVAN M.E. (GEOTECH) INCHARGE,
GEOTECHNICAL ENGINEER
CLPA Reg No: CLPA/REG/19/03/001
GEOTECH INDIA PRIVATE LIMITED
D. No: 43, N.No: 29, 6th Street, A.C. Pudur Coimbatore-641 008
+91 98432 44488, Email: geodesign123@gmail.com

Geotech. Engineer

T. John Yogaraj
T. JOHN YOGARAJ
REGISTER ARCHITECT, (RA) GRADE-1
Architect Register No: CA/2000/26960
Coimbatore LPV/RA/GR-V/19/03/005

Architect

S. Vinny George
S. VINNY GEORGE
REGISTERED CONSTRUCTION ENGINEER (CE)
Coimbatore. LPVCE/19/06/048

Construction Engineer

P. Senthil Kumar
P. SENTHIL KUMAR M.E. (struct), ANV,
Chartered Engineer, Approved Valuer and
Structural Consultant
30-A, 1st Floor, Kalidasa Road, Ramnagar,
Coimbatore-641 005.
Reg No: ANV/SEC/08/4, CLPA/SEC/GR-V/19/03/003

Structural Engineer

