


FLOOR NAME	EXISTING AREA	PROPOSED AREA	TOTAL AREA
	In Sqm	In Sqm	In Sqm
GROUND FLOOR	781.73	241.39	1023.12
FIRST FLOOR	303.94	430.34	734.28
TOTAL	1085.67	671.73	1757.40

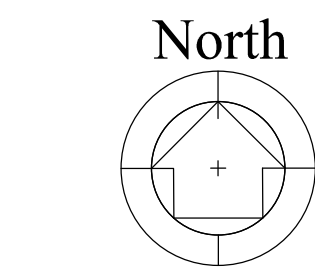

Scale 1 : 100

JOINERY DETAILS

DESCRIPTION		SIZE
DD	DOUBLE DOOR	2.40 X 2.13
DD1	DOUBLE DOOR	2.00 X 2.13
DD2	DOUBLE DOOR	1.73 X 2.13
DD3	DOUBLE DOOR	1.48 X 2.13
SFD	SLIDING FOLDING DOOR	4.85 X 2.13
SFD1	SLIDING FOLDING DOOR	4.78 X 2.13
SFD2	SLIDING FOLDING DOOR	4.38 X 2.13
SFD3	SLIDING FOLDING DOOR	3.20 X 2.13
SD	SLIDING DOOR	2.77 X 2.13
SD1	SLIDING DOOR 1	7.59 X 2.13
D	DOOR	1.20 X 2.13
D1	DOOR 1	1.08 X 2.13
D2	DOOR 2	1.00 X 2.13
D3	DOOR 3	0.82 X 2.13
D4	DOOR 4	0.90 X 2.13
GD	GLASS DOOR	1.20 X 2.13
D5	DOOR 5	1.78 X 2.13
D6	DOOR 6	0.61 X 2.13
W	WINDOW	2.81 X 1.22
W1	WINDOW 1	1.86 X 1.22
W2	WINDOW 2	1.80 X 1.22
W3	WINDOW 3	1.20 X 1.22
W4	WINDOW 4	1.37 X 1.22
W5	WINDOW 5	2.40 X 1.22
W6	WINDOW 6	0.90 X 1.22
W7	WINDOW 7	3.55 X 1.22
W8	WINDOW 8	4.80 X 1.22
W9	WINDOW 9	1.60 X 1.22
W10	WINDOW 10	1.48 X 1.22
W11	WINDOW 11	1.13 X 1.22
FW	FRENCH WINDOW	0.61 X 1.83
FW1	FRENCH WINDOW 1	3.65 X 1.83
FW2	FRENCH WINDOW 2	0.38 X 1.83
SW1	SLIDING WINDOW	5.76 X 1.83
SW2	SLIDING WINDOW	3.85 X 1.83
V	VENTILATOR	1.20 X 0.61
V1	VENTILATOR 1	1.10 X 0.61
V2	VENTILATOR 2	0.61 X 0.91
V3	VENTILATOR 3	0.91 X 0.61
V4	VENTILATOR 4	1.46 X 0.61
V5	VENTILATOR 5	2.40 X 0.61

S. Surendar
Er. S. SURENDAR, B.E., (CIVIL)
62, Alagampatti, Balakrishnapuram
Dindigul - 624 005.
Mob: 6379682087

REGISTERED ENGINEER
DINDIGUL LPA REG. No. RE 05/2023 (Gr-I)


Architect

V.P. Ponnuswami
V.P. PONNUSWAMI, B.E., (CIVIL) E.E.,
Chartered Engineer F-125939-5
Structural Engineer Grade-II
Coimbatore LPA/SE/Gr.II/19/07/042
Licensed Building Surveyor.


Structural Engineer

For K.Sivasubramaniam Spinners (P) Ltd,
S. Srinivasan
S.Srinivasan
Manager(Accounts)


Applicant

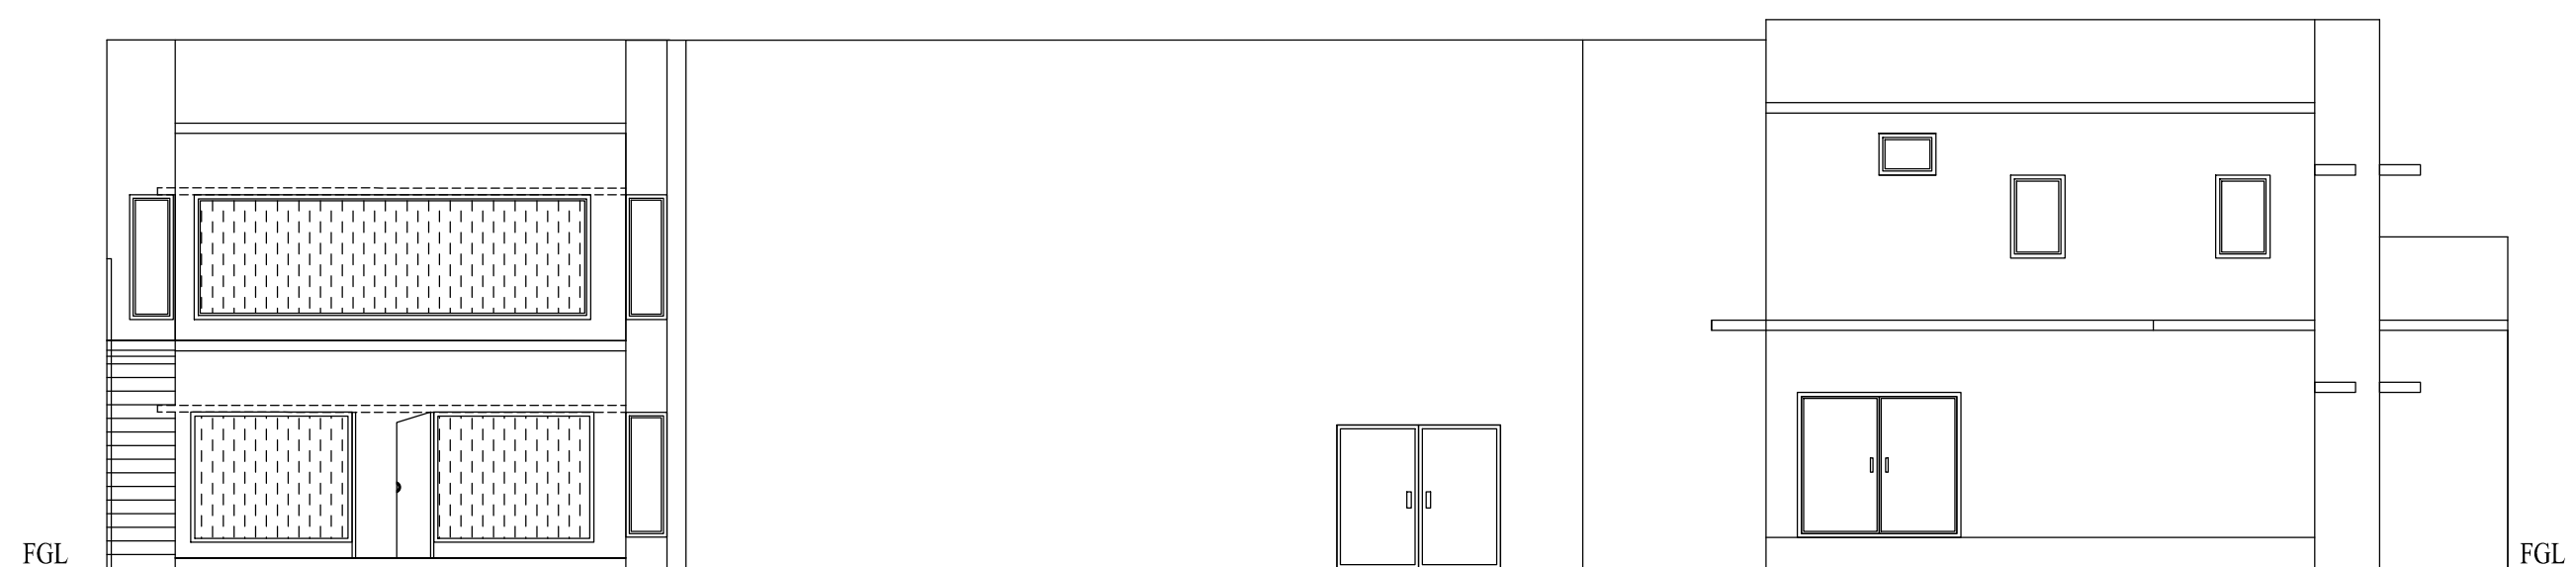


FRONT ELEVATION

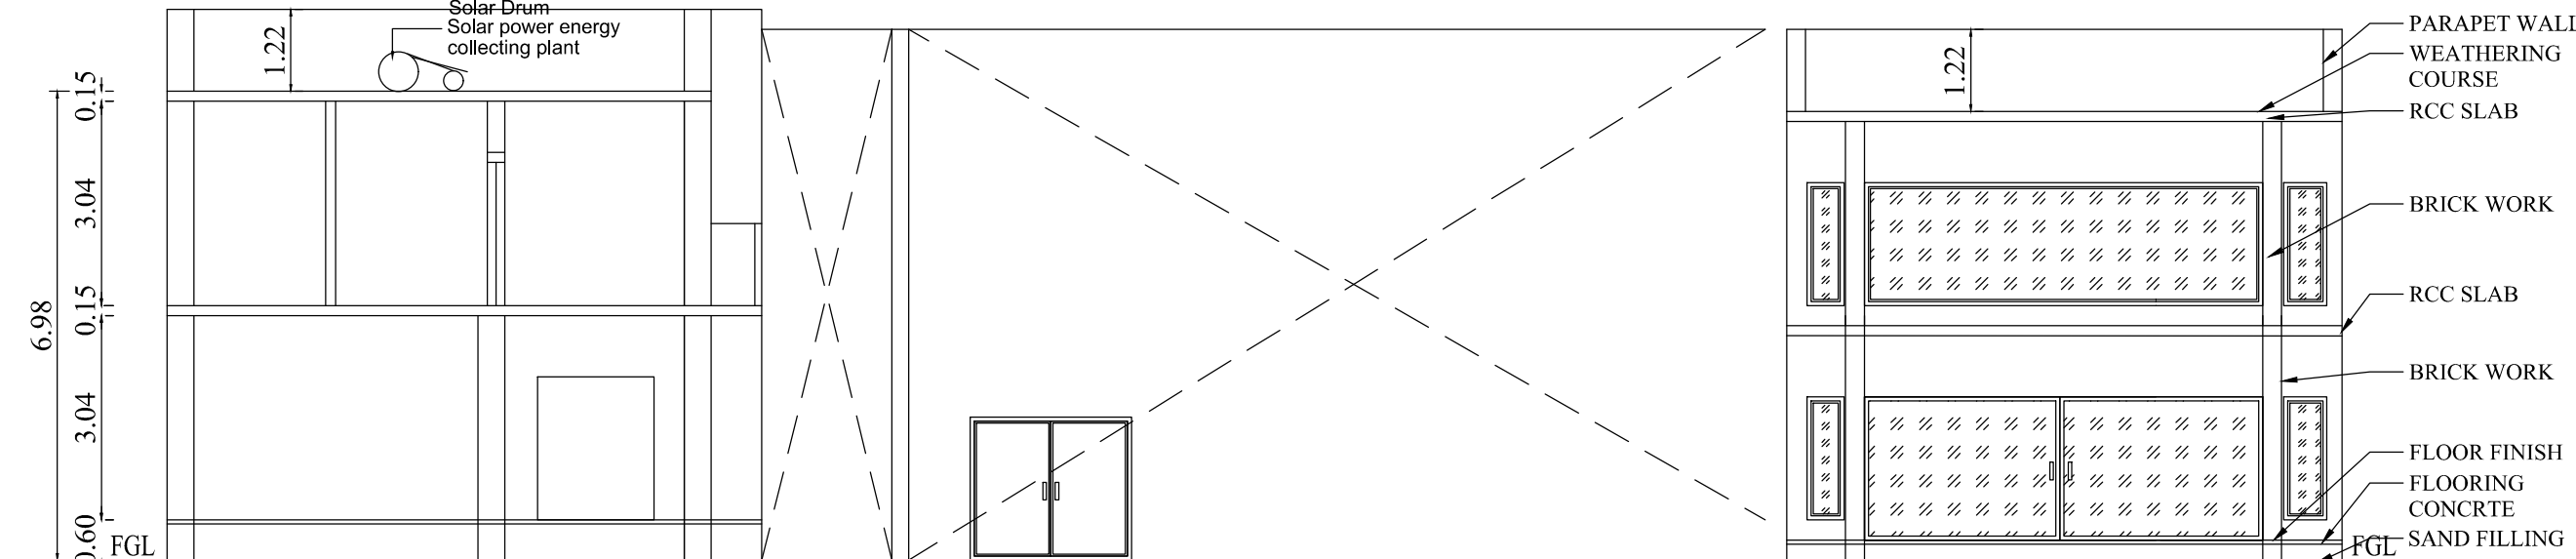

SECTION ON A-B

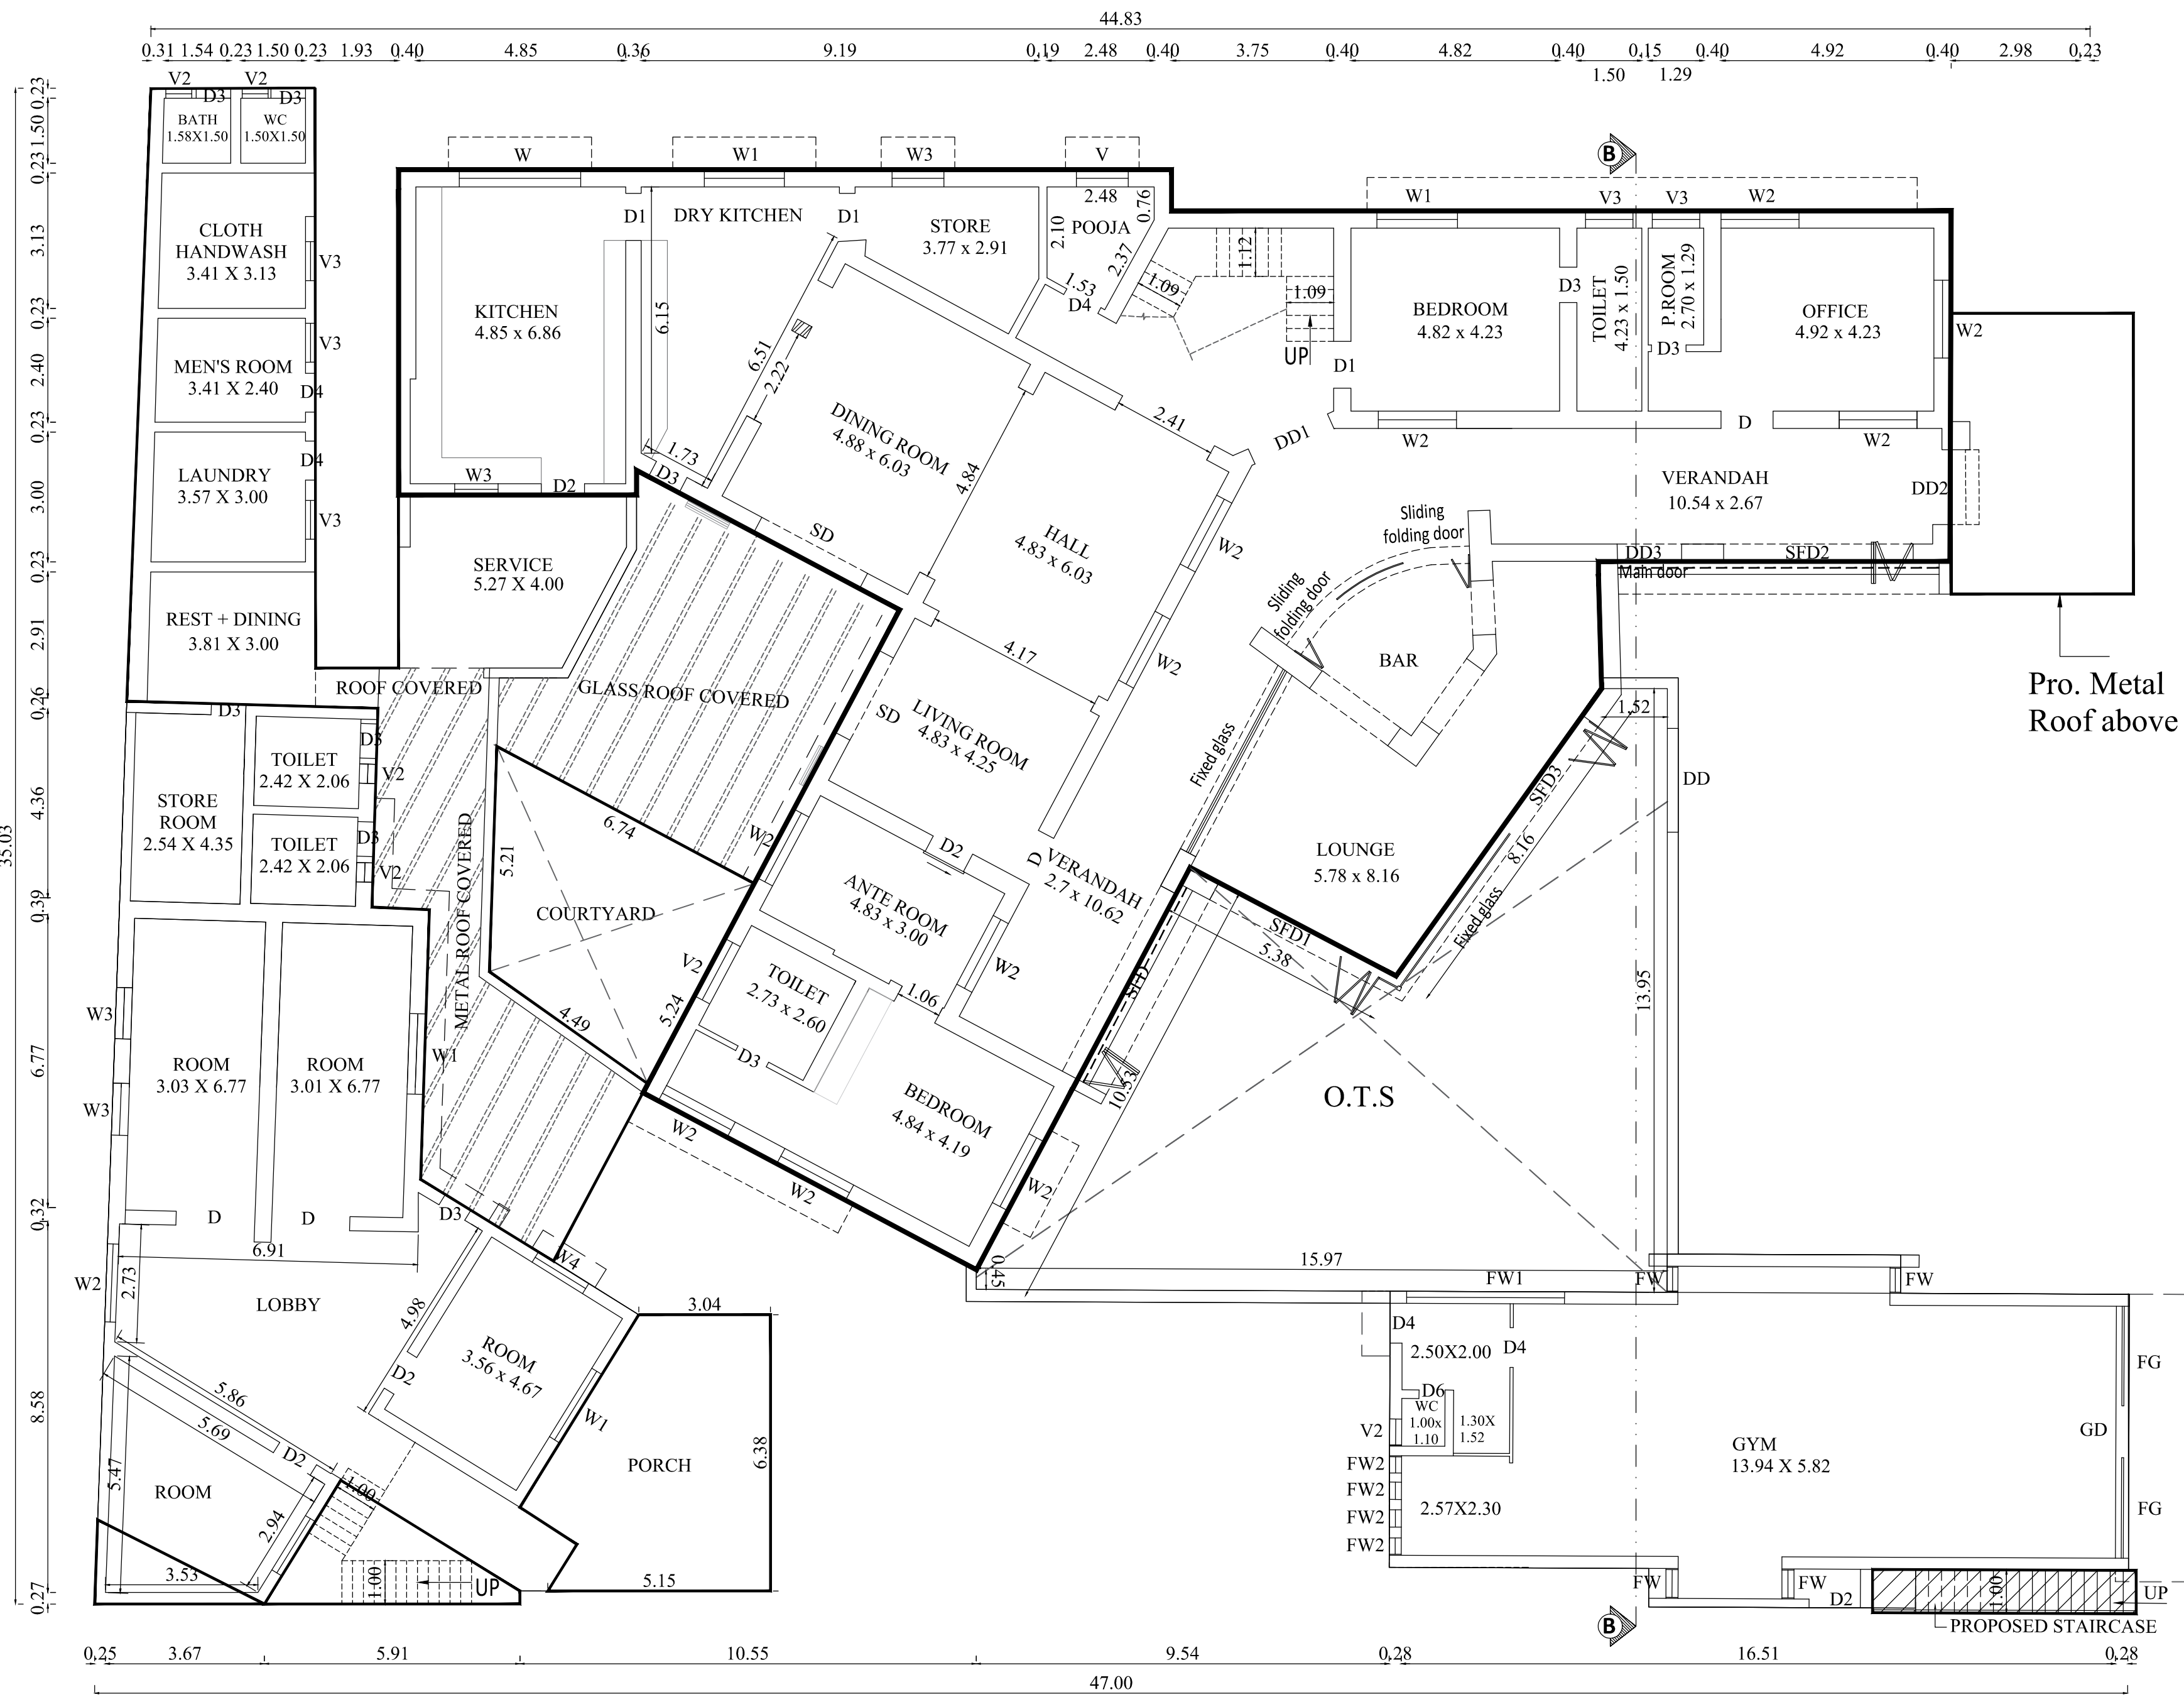


GROUND FLOOR PLAN

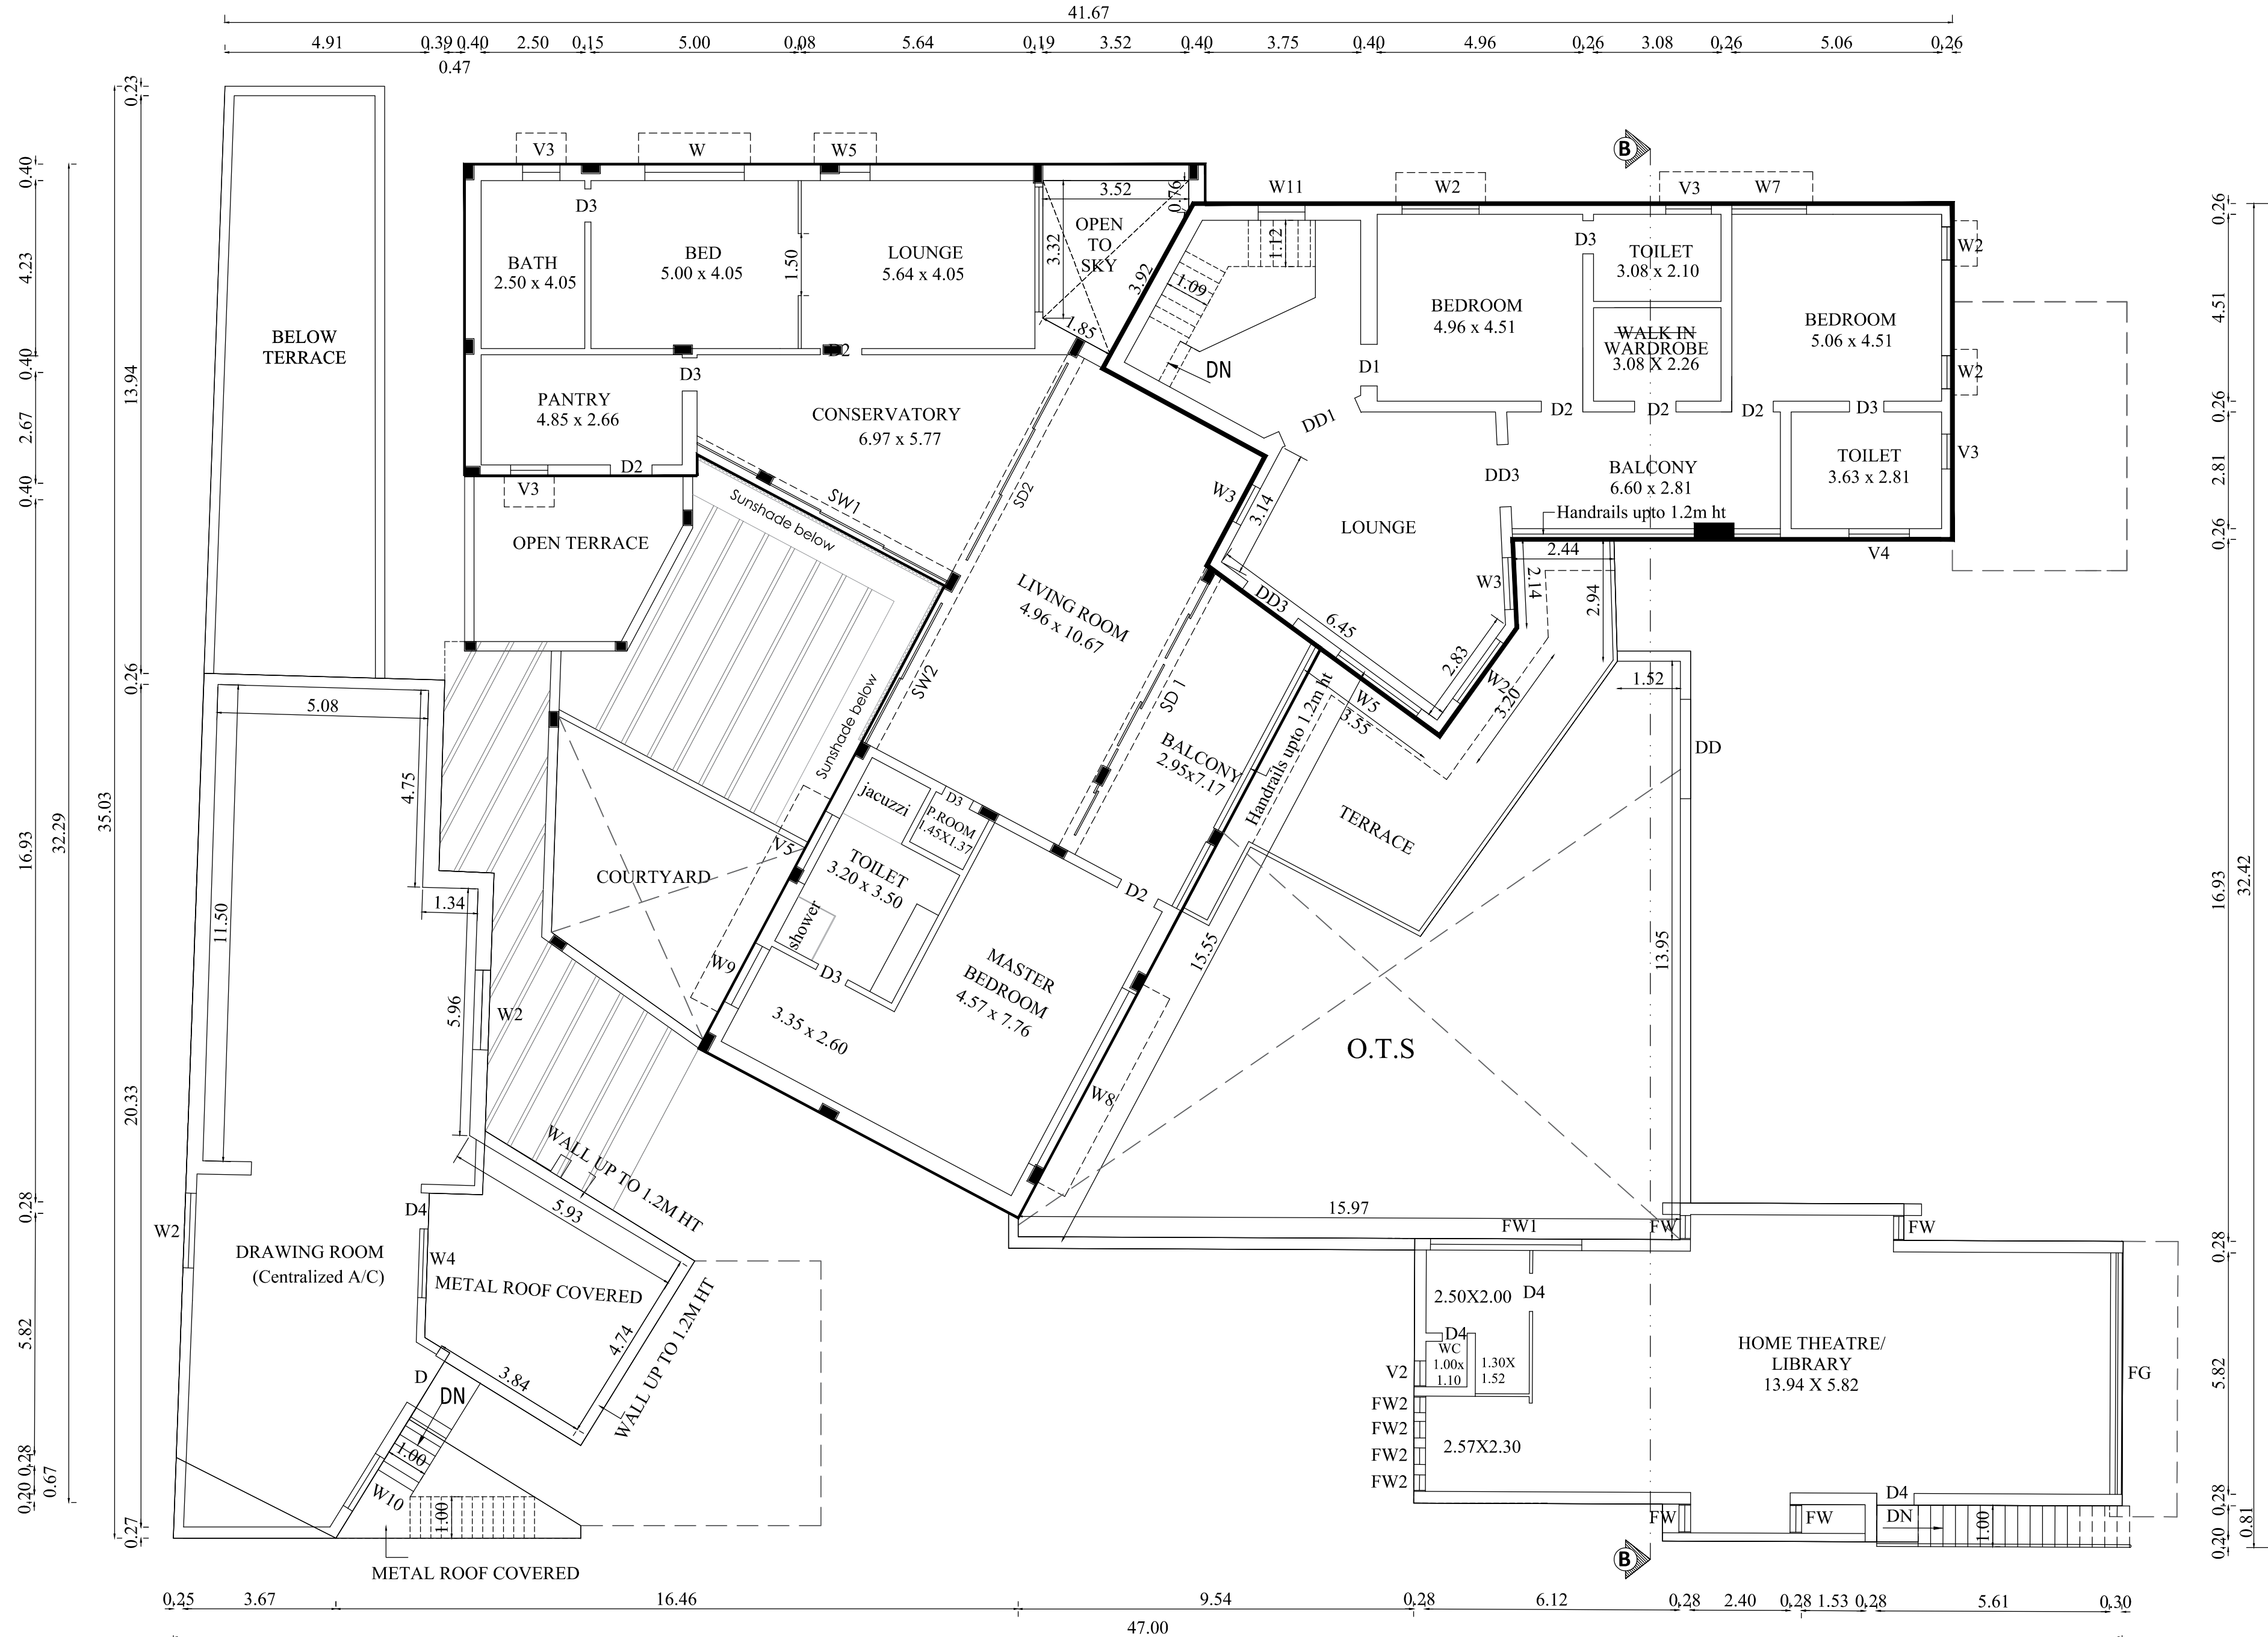

FIRST FLOOR PLAN

Site Approval L.P/CLPA No : 535/2023
Planning Permission No : 620/2023

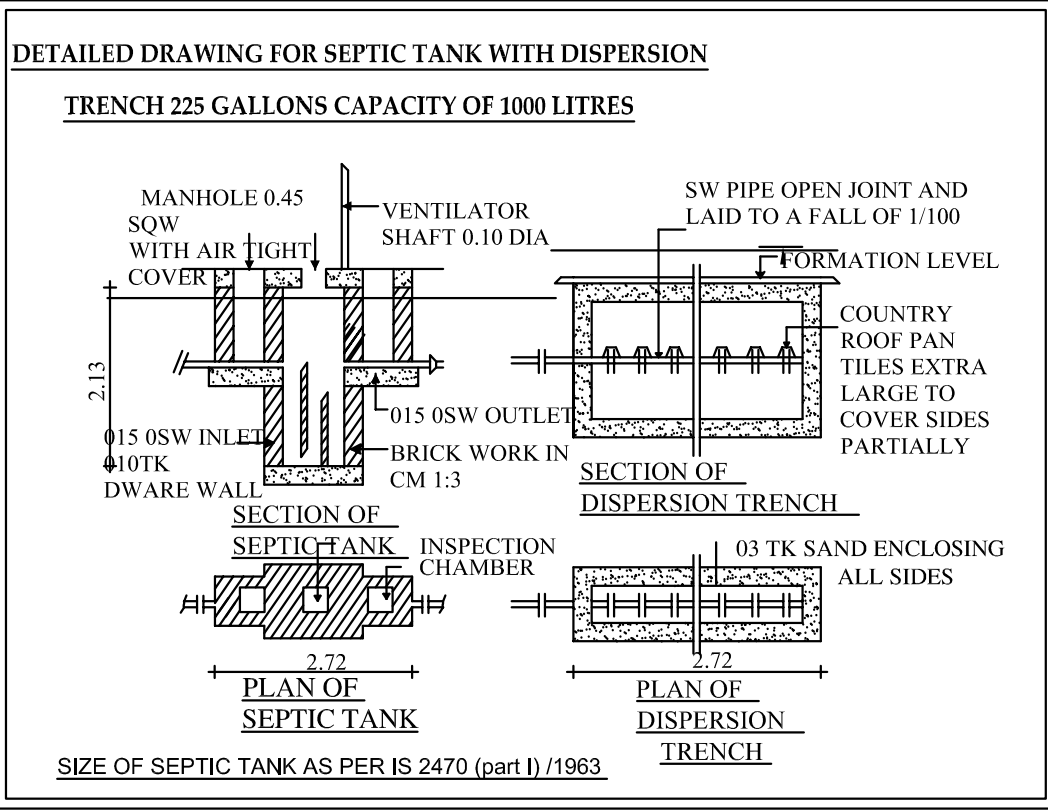

North 	Scale 1 : 200
--	----------------------


AREA DETAILS:			
AREA OF THE SITE : 2032.50 Sqm			
NAME	EXISTING AREA	PROPOSED AREA	TOTAL AREA
	In Sqm	In Sqm	In Sqm
D FLOOR	781.73	241.39	1023.12
LOOR	303.94	430.34	734.28
	1085.67	671.73	1757.40

$$\text{FLOOR SPACE INDEX} = \frac{1757.40}{2032.50} = 0.864$$

<u>PARKING DETAILS:</u>		
Every 75 Sqm - 1 Car Parking Required		
1757.40/75 = 23.43 = 24 Nos.		
PARKING NAME	REQUIRED	PROVIDED
CAR	24	24


Note:

	Existing Road
	Site Boundary (A,B,C,D)
	Existing Building
	Proposed Building
	Exg. Building to be Demolished

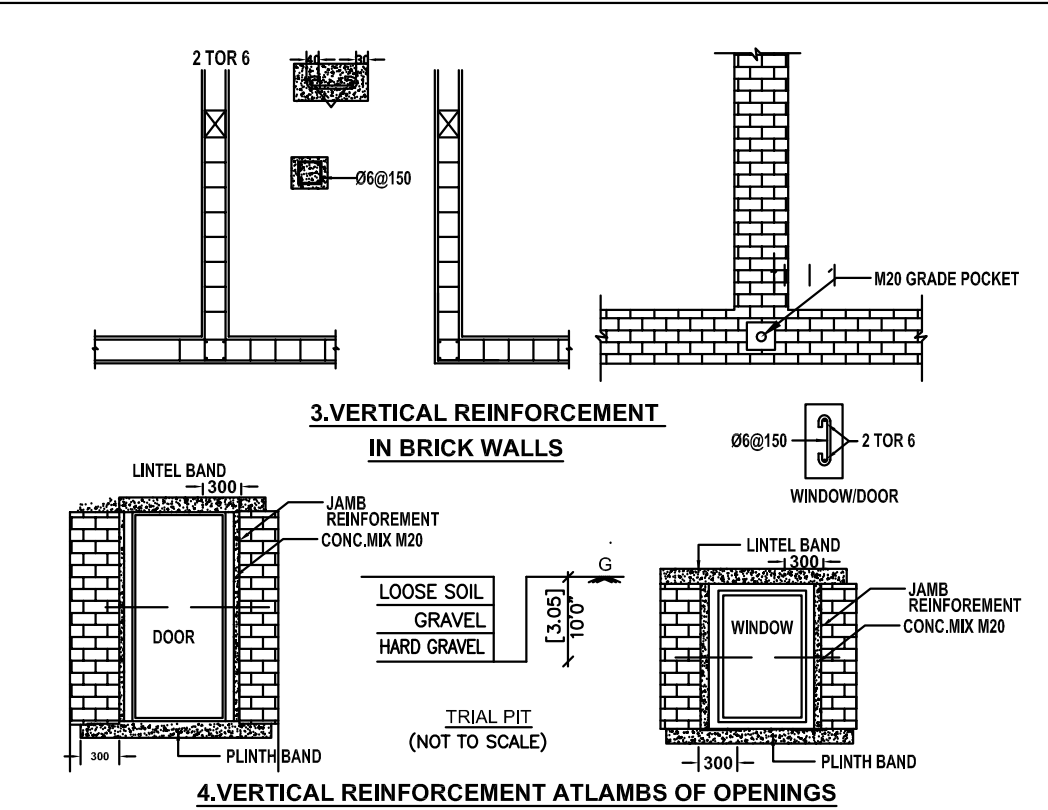[illegible]


Er. S. SURENDAR, BE, ME, (Structural)
62, Alagampatti, Balakrishnapuram
Dindigul - 624 005,
Mob: 6379682087
REGISTERED ENGINEER
DINDIGUL PRA REG. No. RE 05/2023 (Gr-I)


V.P. PONNUSWAMI, B.E., (CIVIL) F.I.E.,
Chartered Engineer F-125939-5
Structural Engineer Grade-II
Coimbatore LPA/SE/Gr.II/19/07/042
Licensed Building Surveyor.

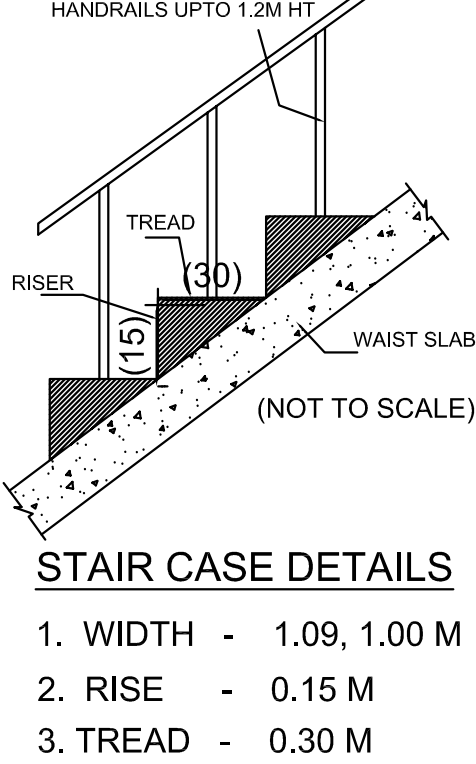

For K.Sivasubramaiam Spinners (P) Ltd,
S. Srinivasan
S.Srinivasan
Manager(Accounts)
Applicant

உறுப்பினர் செயலர்/இணை இயக்குநர் (பொ)
மாவட்ட நகர ஊரமைப்பு அலுவலகம்
கோயம்புத்தூர்