



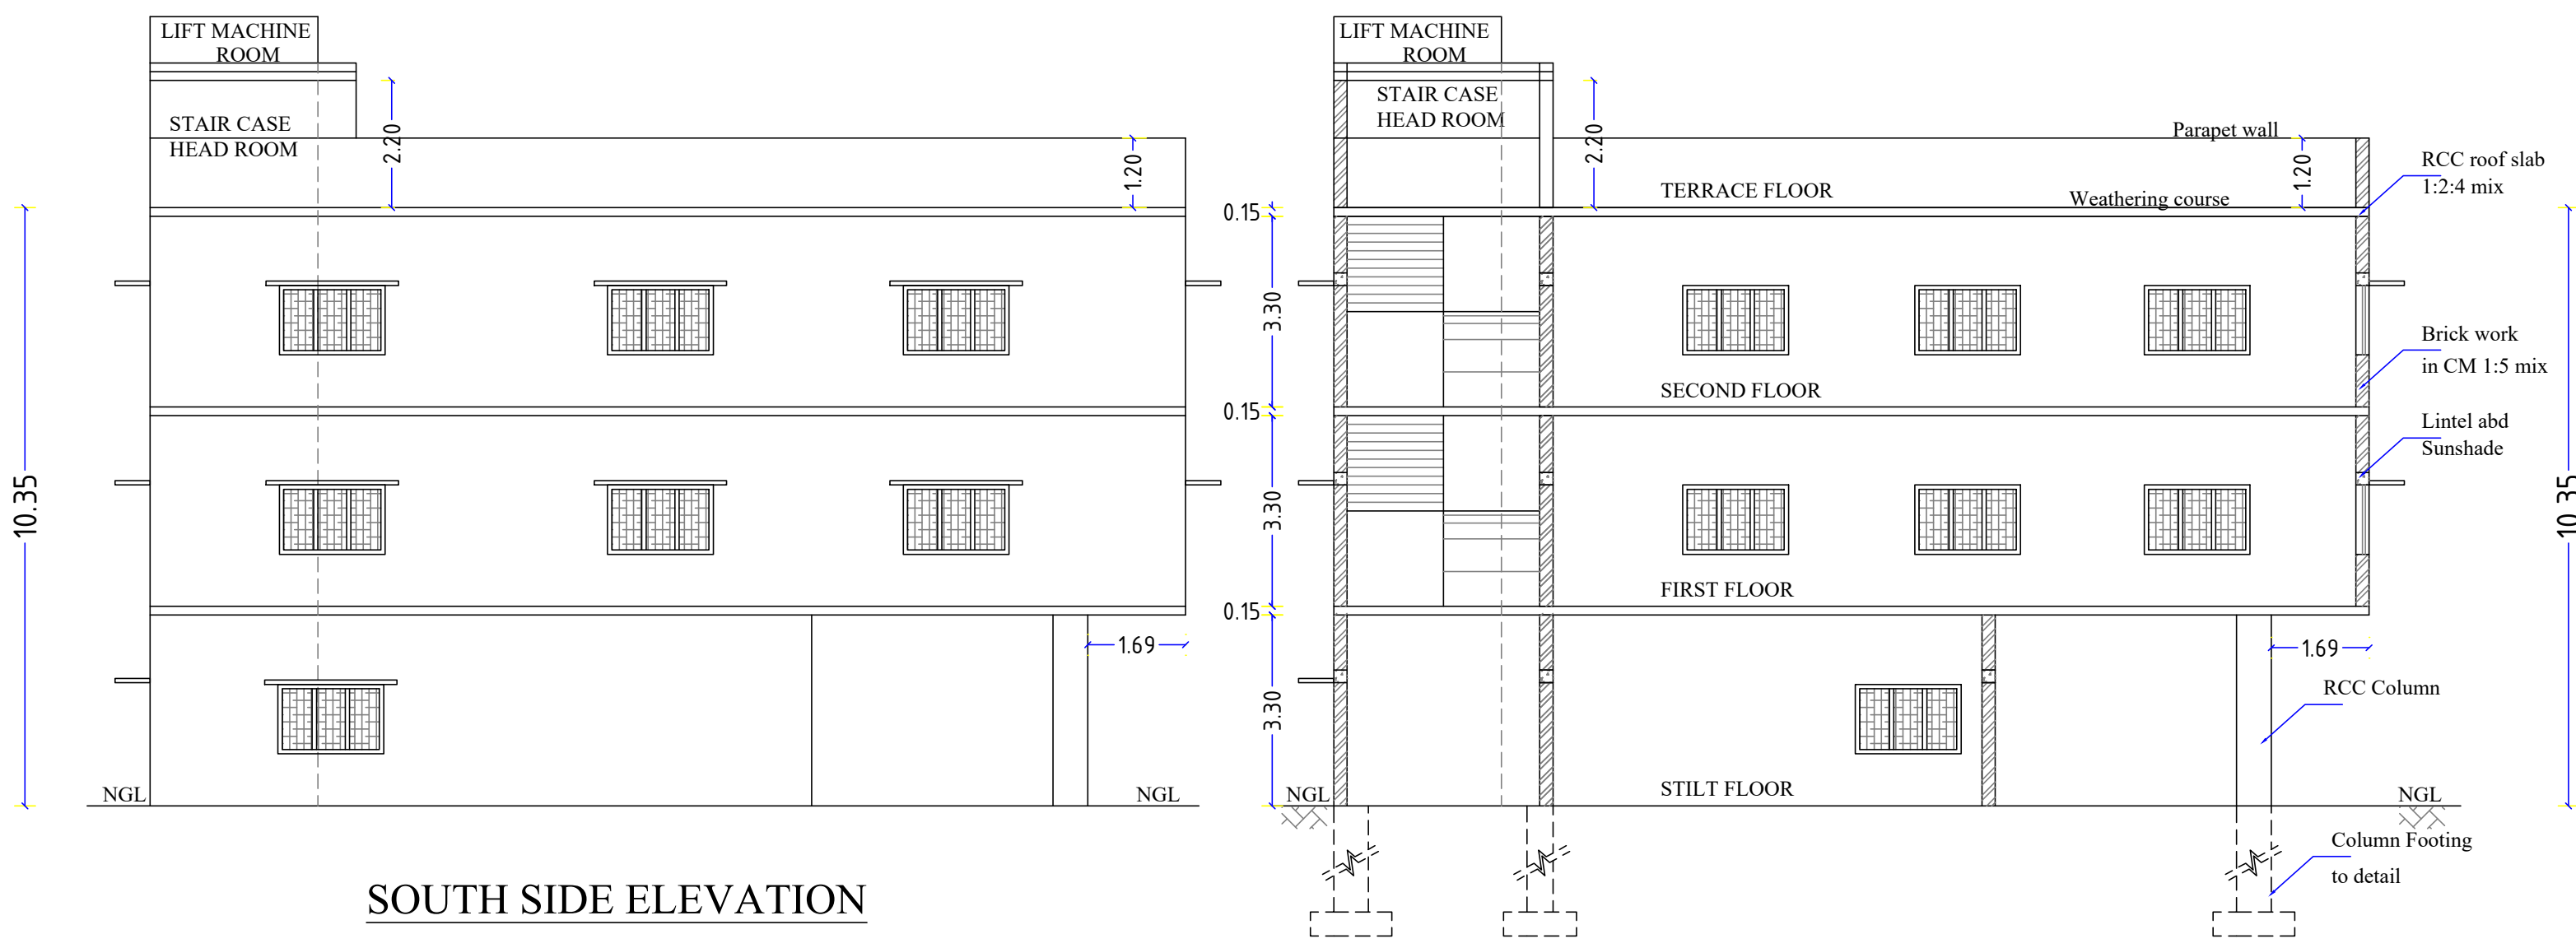

SOUTH SIDE ELEVATION

SECTIONAL ELEVATION ON 'AA'

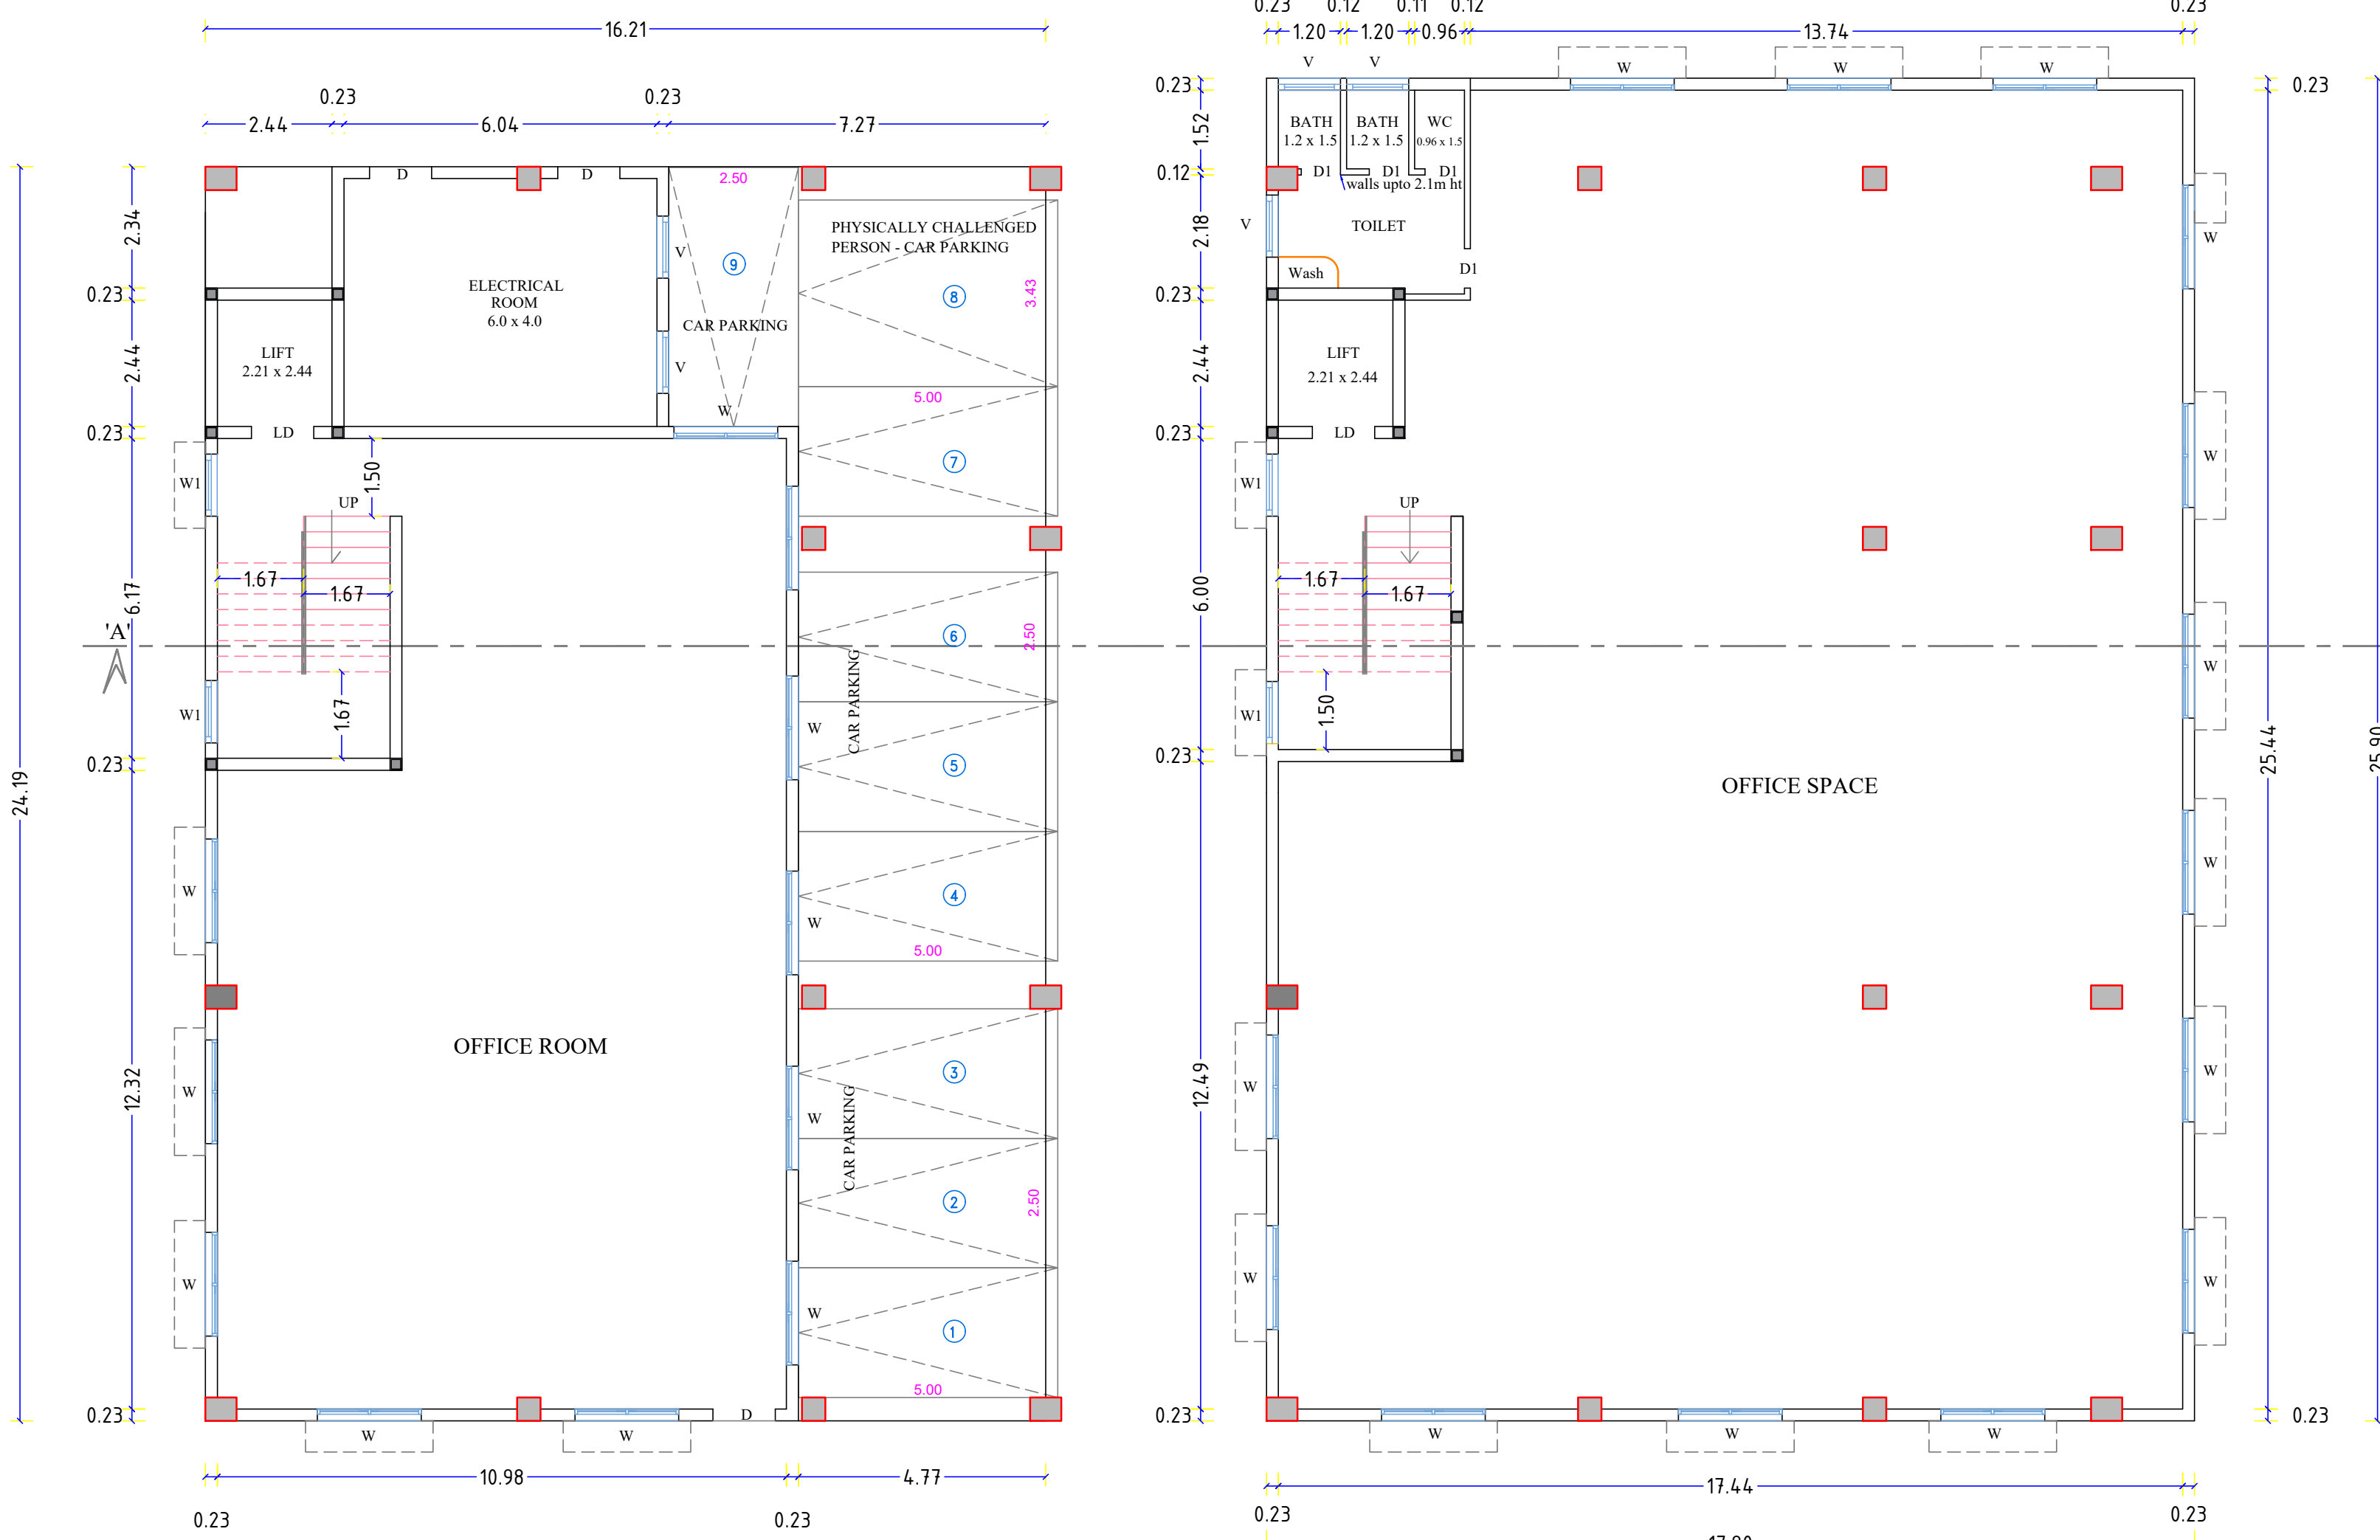


STILT FLOOR PLAN




TYPICAL FLOOR PLAN
(FIRST + SECOND)

PREVIOUS APPROVAL NUMBER
ONLINE APPLICATION No. SWP / BPA / 0008331 / 2023
SWP / SITE APPROVAL / LP / R (C) No. 205 / 2023
SWP / BP / DTCP / R (C) No. 33 / 2023

REVISED APPROVAL NUMBER
ONLINE APPLICATION No. SWP / BPA / 016146/ 2023
SWP / SITE APPROVAL / LP / R (C) No. 319 / 2023
SWP / BP / DTCP / R (C) No. 52 / 2023

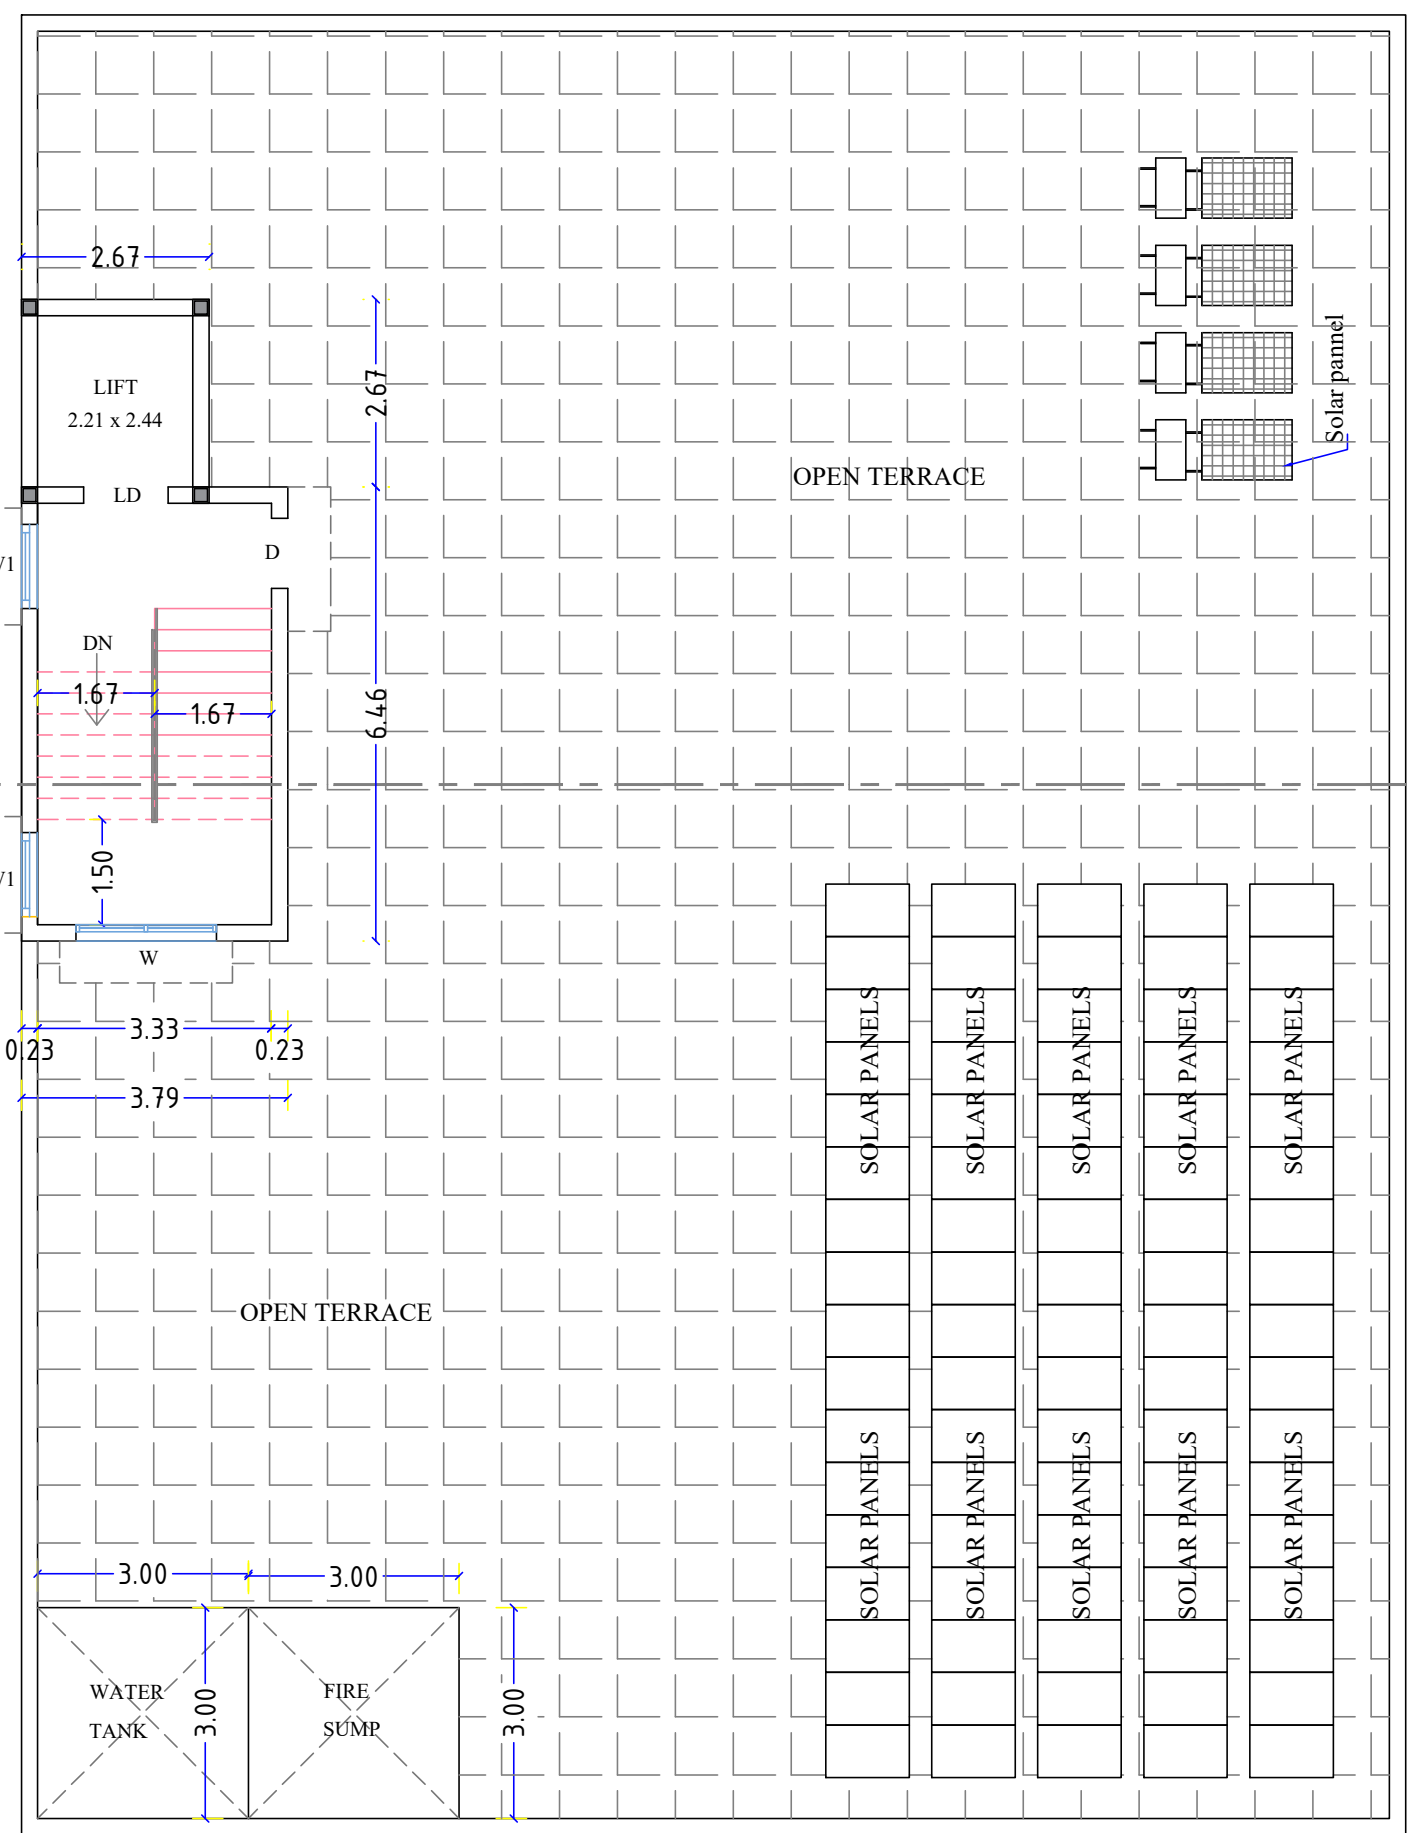

TERRACE FLOOR PLAN

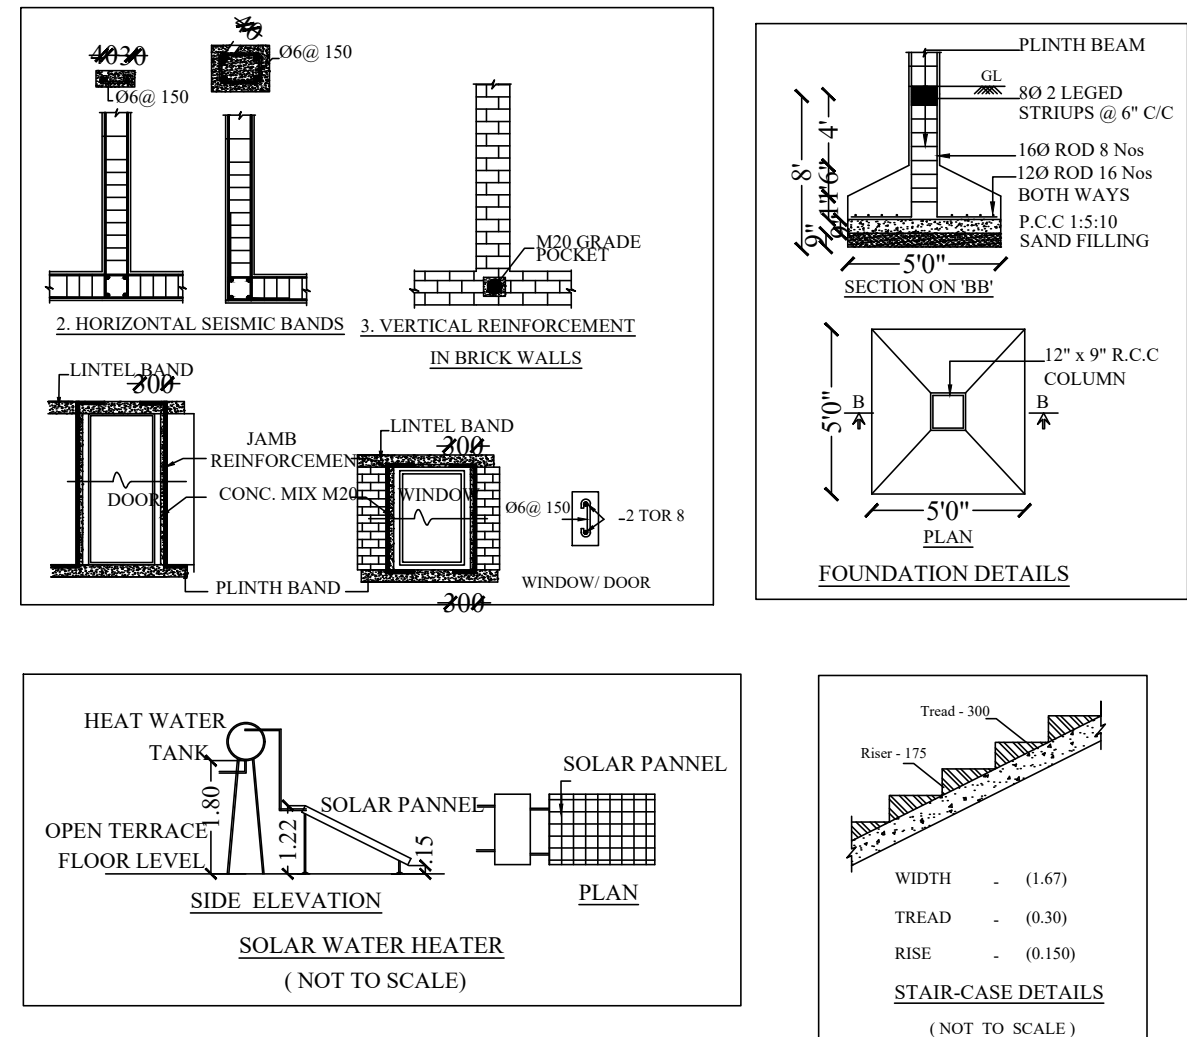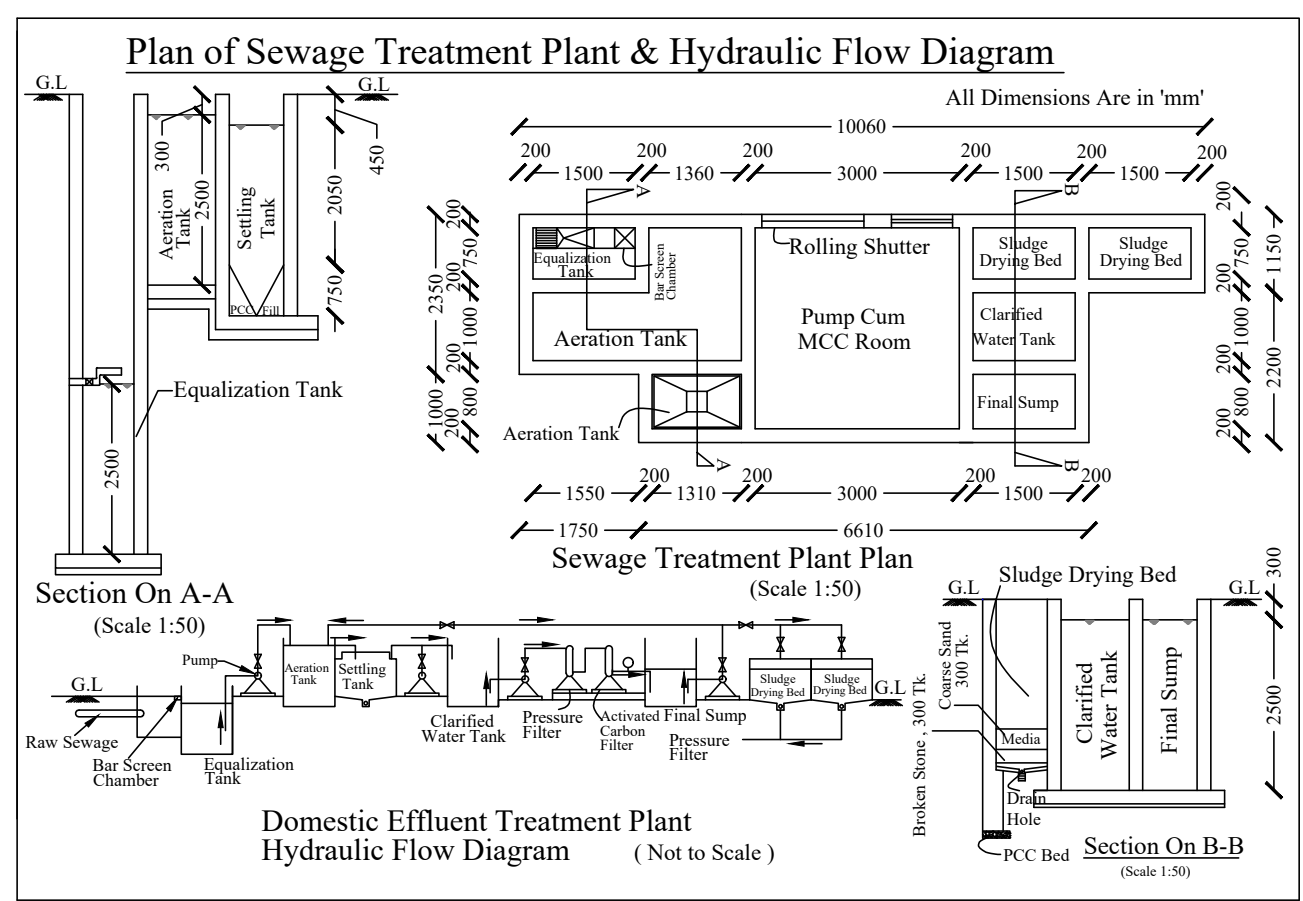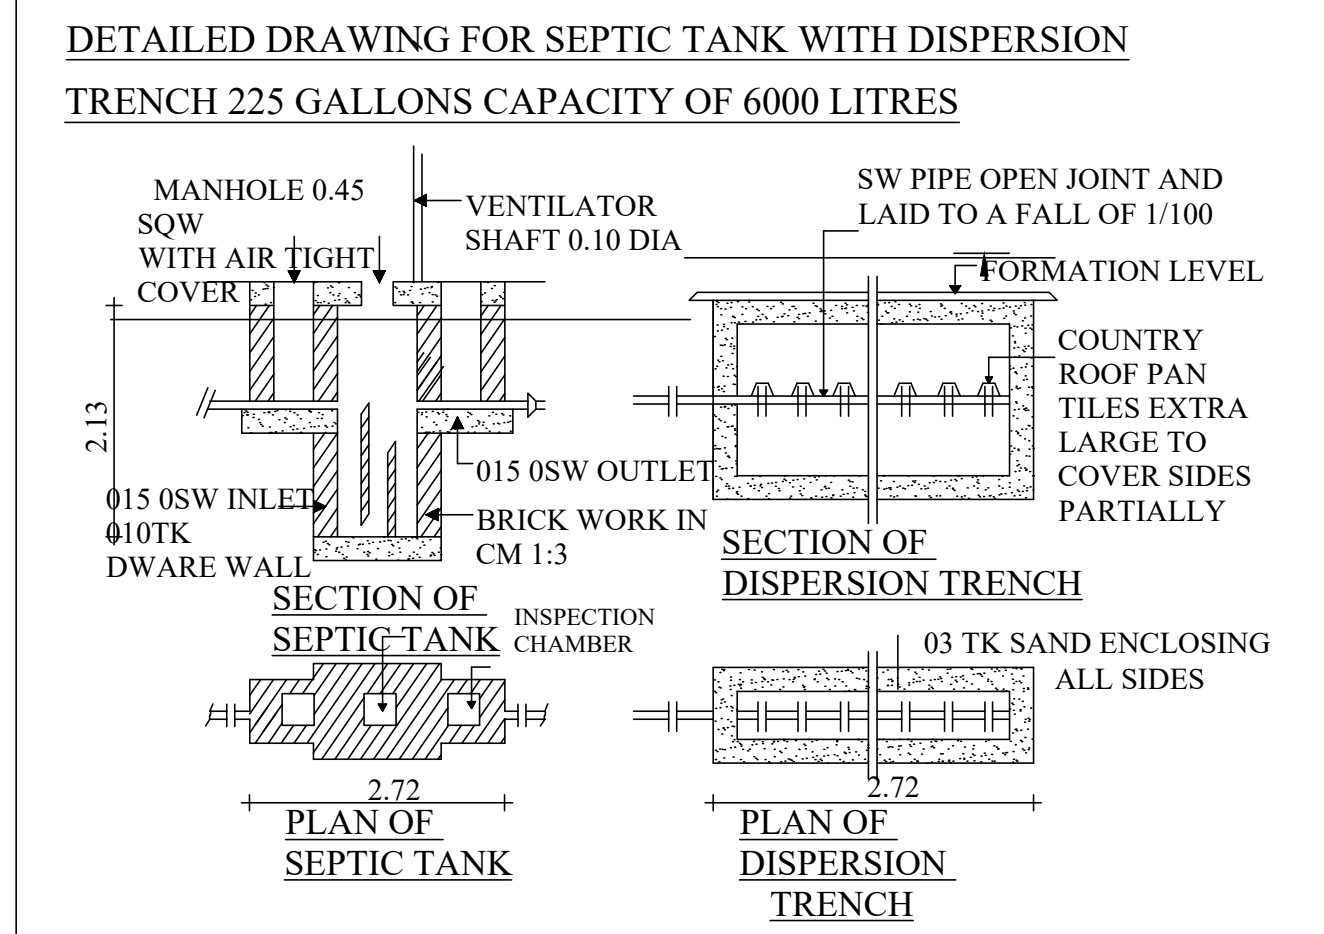


- NOTES:
1. ALL DIMENSIONS ARE IN METERS
 2. e - MULTI TYPE FIRE FIGHTER
 3. @ - FIRE EXTINGUISHER

REVISED PLAN SHOWING THE
PROPOSED CONSTRUCTION OF
COMMERCIAL BUILDING IN
SURVEY WARD No. E, BLOCK No. 19,
T.S.No.1290 AT MAHALINGAPURAM,
POLLACHI MUNICIPALITY,
COIMBATORE DISTRICT

SCALE : 1 : 100

All Linear Measurements
Values Are in Metres.

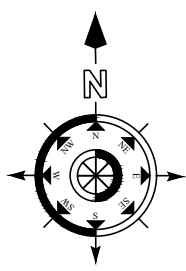

JOINERY DETAILS:

DESCRIPTION	IN METER
D DOOR	(1.00 x 2.13)
D1 DOOR	(0.76 x 2.13)
LD LIFT DOOR	(1.00 x 2.13)
W WINDOW	(2.00 x 1.52)
W1 WINDOW	(1.22 x 1.52)
V VENTILATOR	(1.22 x 0.91)

AREA DETAILS:

DESCRIPTION	IN SQM
SITE AREA AS PER DOCUMENT	819.00
SITE AREA AS PER PATTA	819.00
SITE AREA AS PER FIELD	820.00

DESCRIPTION	Total Built up Area	Non FSI	FSI Area
STILT FLOOR	392.19	133.77	258.42
FIRST FLOOR	463.62	----	463.62
SECOND FLOOR	463.62	----	463.62
TERRACE FLOOR	31.61	31.61	----
TOTAL AREA	1351.04	165.38	1185.66
AREA OF THE OPEN SPACE			427.81
SET BACK DETAILS		REQUIRED	PROVIDED
Front Set Back		4.50 M	4.50 M
Side Set Back - 1		2.50 M	3.0 M
Side Set Back - 2		2.50 M	3.0 M
Rear Set Back		2.50 M	3.0 M
CAR PARKING		8 Nos	9 Nos
TWO WHEELER		48 Nos	48 Nos

REFERENCE

SITE BOUNDARY	---
PROPOSED BUILDING	---
EXISTING ROAD	---
DRIVE WAY	---
EXISTING BUILDING	---
TO BE DEMOLISHED	---

Floor Space Index

$$\begin{aligned} &= \frac{1185.66}{819.00} \\ &= 1.45 < 2.0 \end{aligned}$$

APPROVED LAYOUT
LPH / DTP No. 06 / 1965

Er. K.P. VETRISILVAN, M.E. (GEOTECHNICAL), MISTE.,
GEOTECHNICAL ENGINEER
CLPA REGN. No. CLPA/GE/19/03/001
*GEO DESIGN INDIA PRIVATE LIMITED
O.No.40, N.No.29, 8th Street, K.K.Pudur,
Coimbatore - 641 038.
+91 96423 44488, E-mail: geodesign123@gmail.com


REGISTERED GEO TECH ENGINEER

M. Abarna
Mrs. ABARNA

APPLICANT

S. Anandraj
I. ANANDARAJ DCE, B.E.,
Registered Engineer Grade-III
CIT/CP - RE-GR - III /02/2021
No.30, VGR Complex, 2nd Floor,
Saibaba Colony, Coimbatore - 641011

REGISTERED ENGINEER

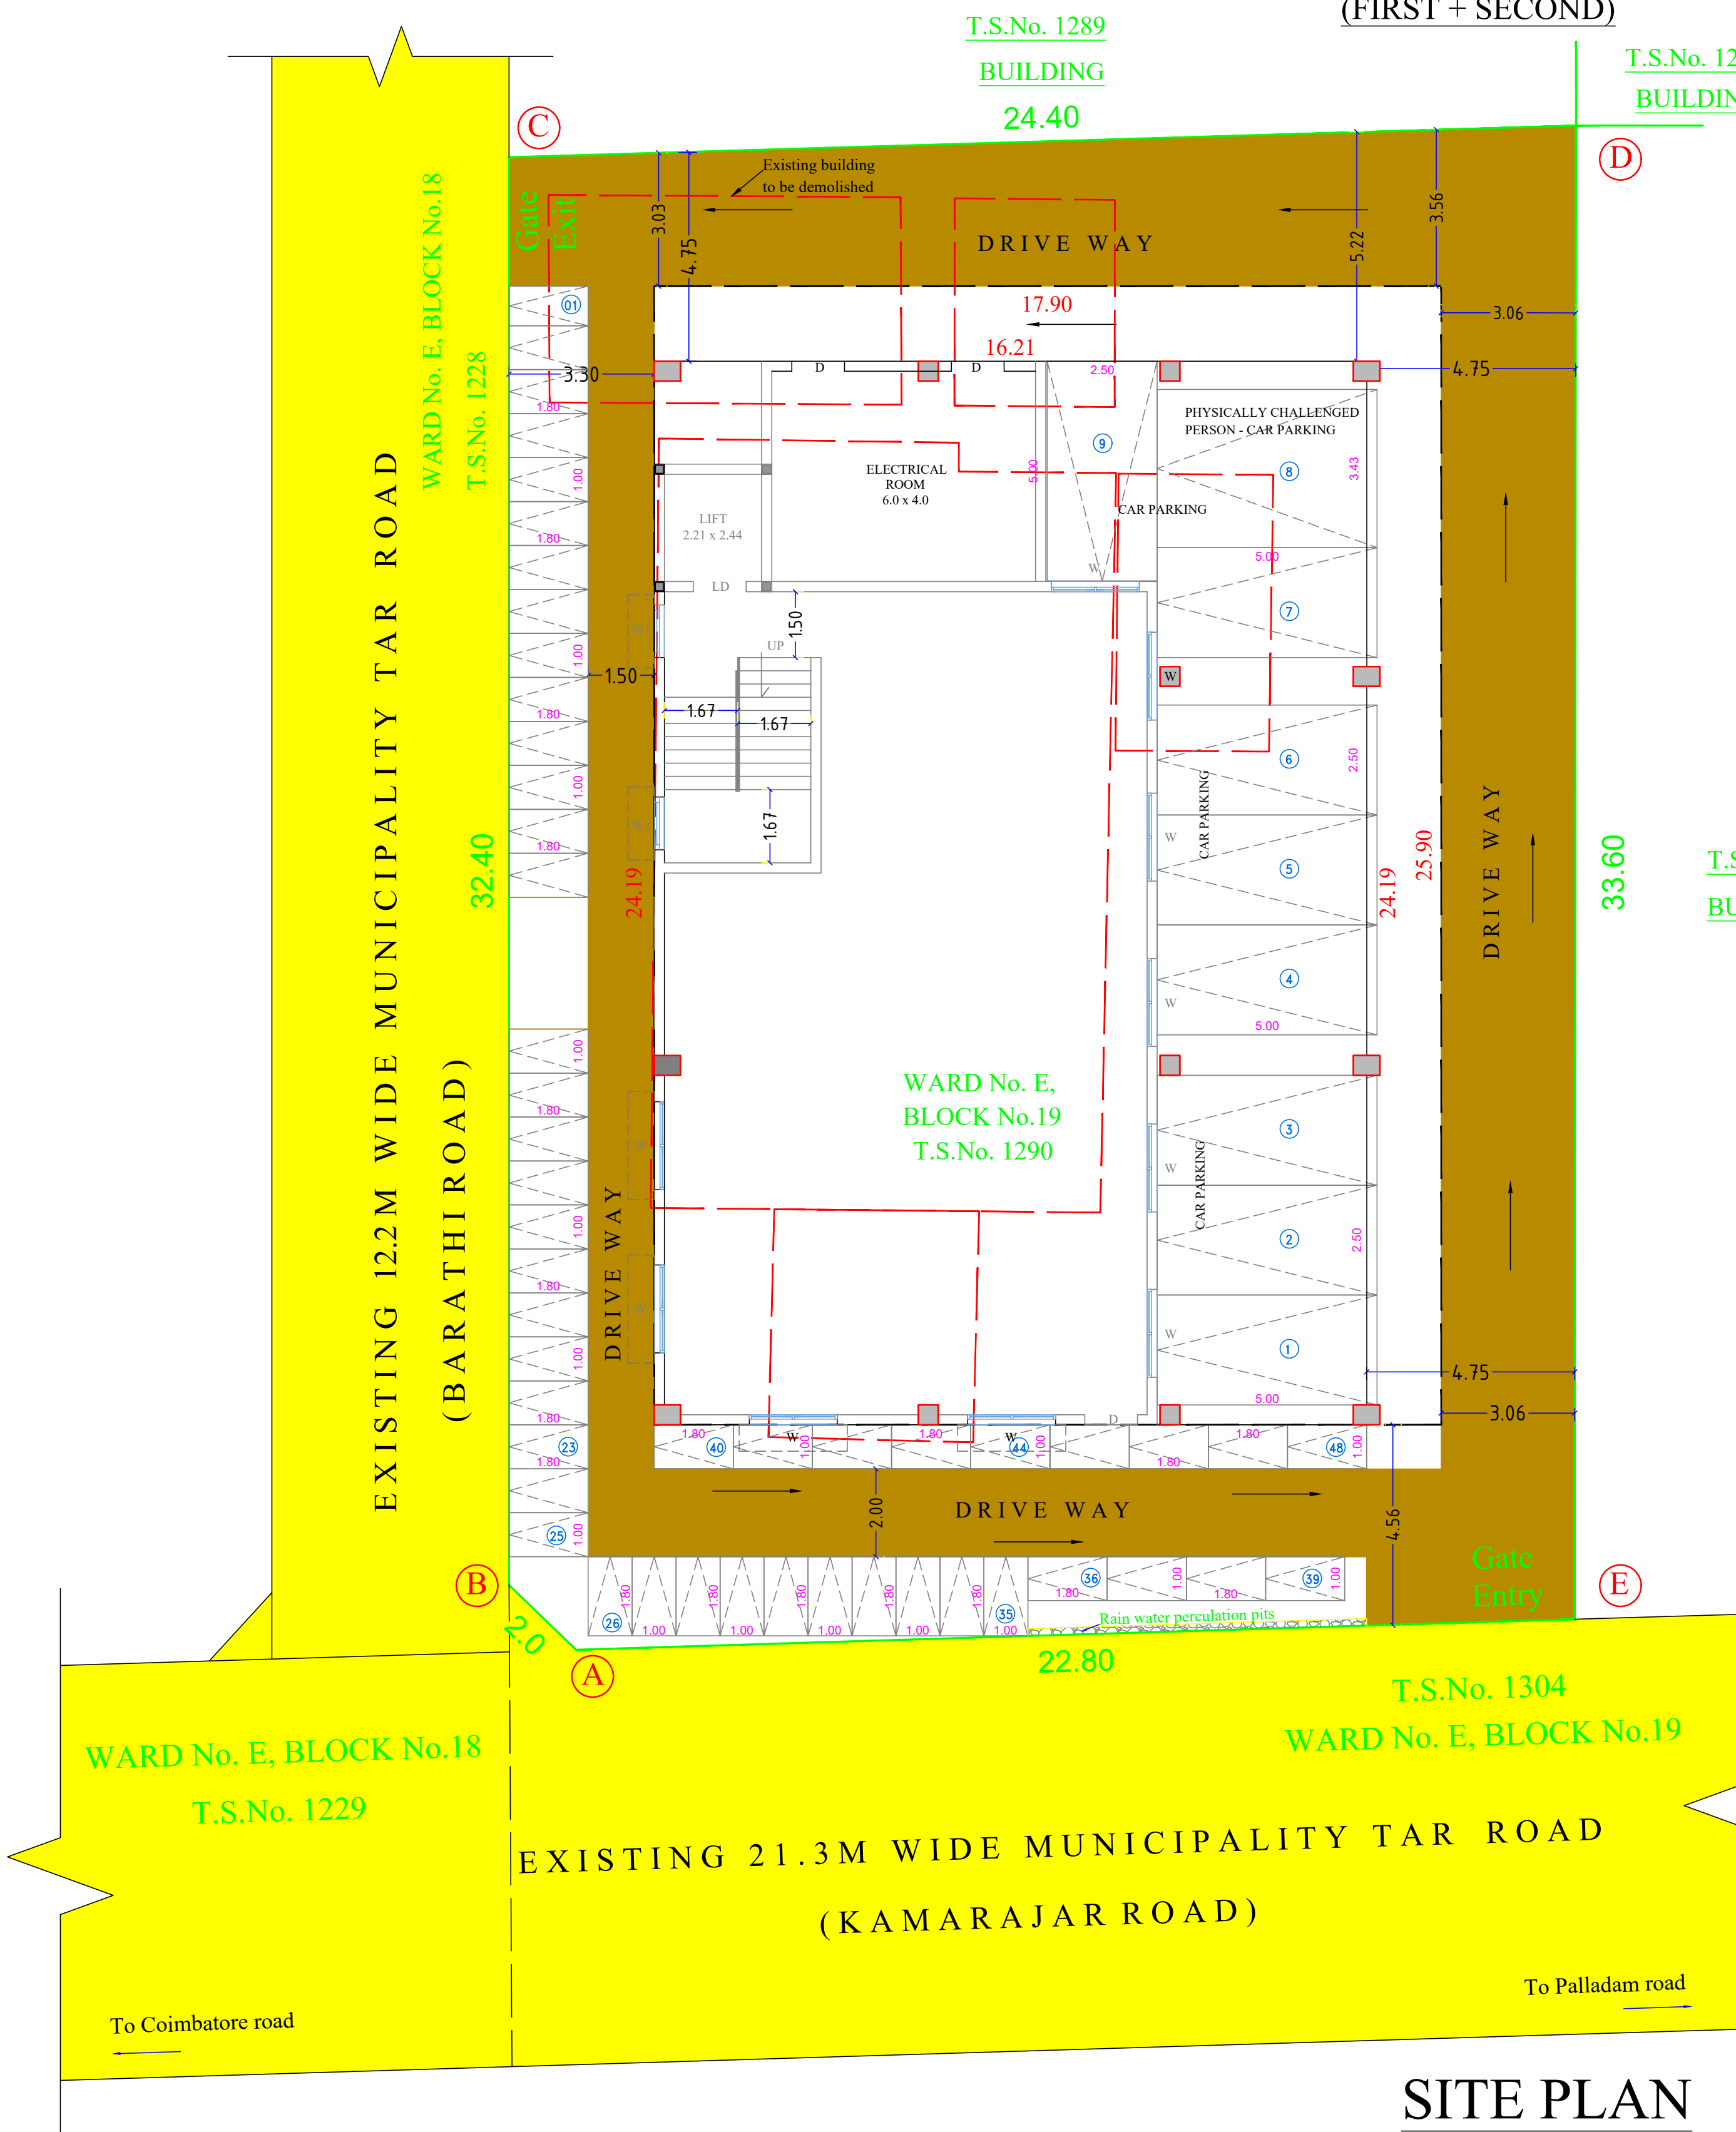

SITE PLAN