

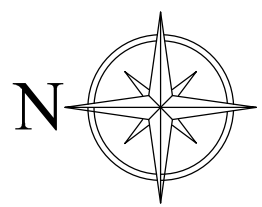



BLOCK - 1

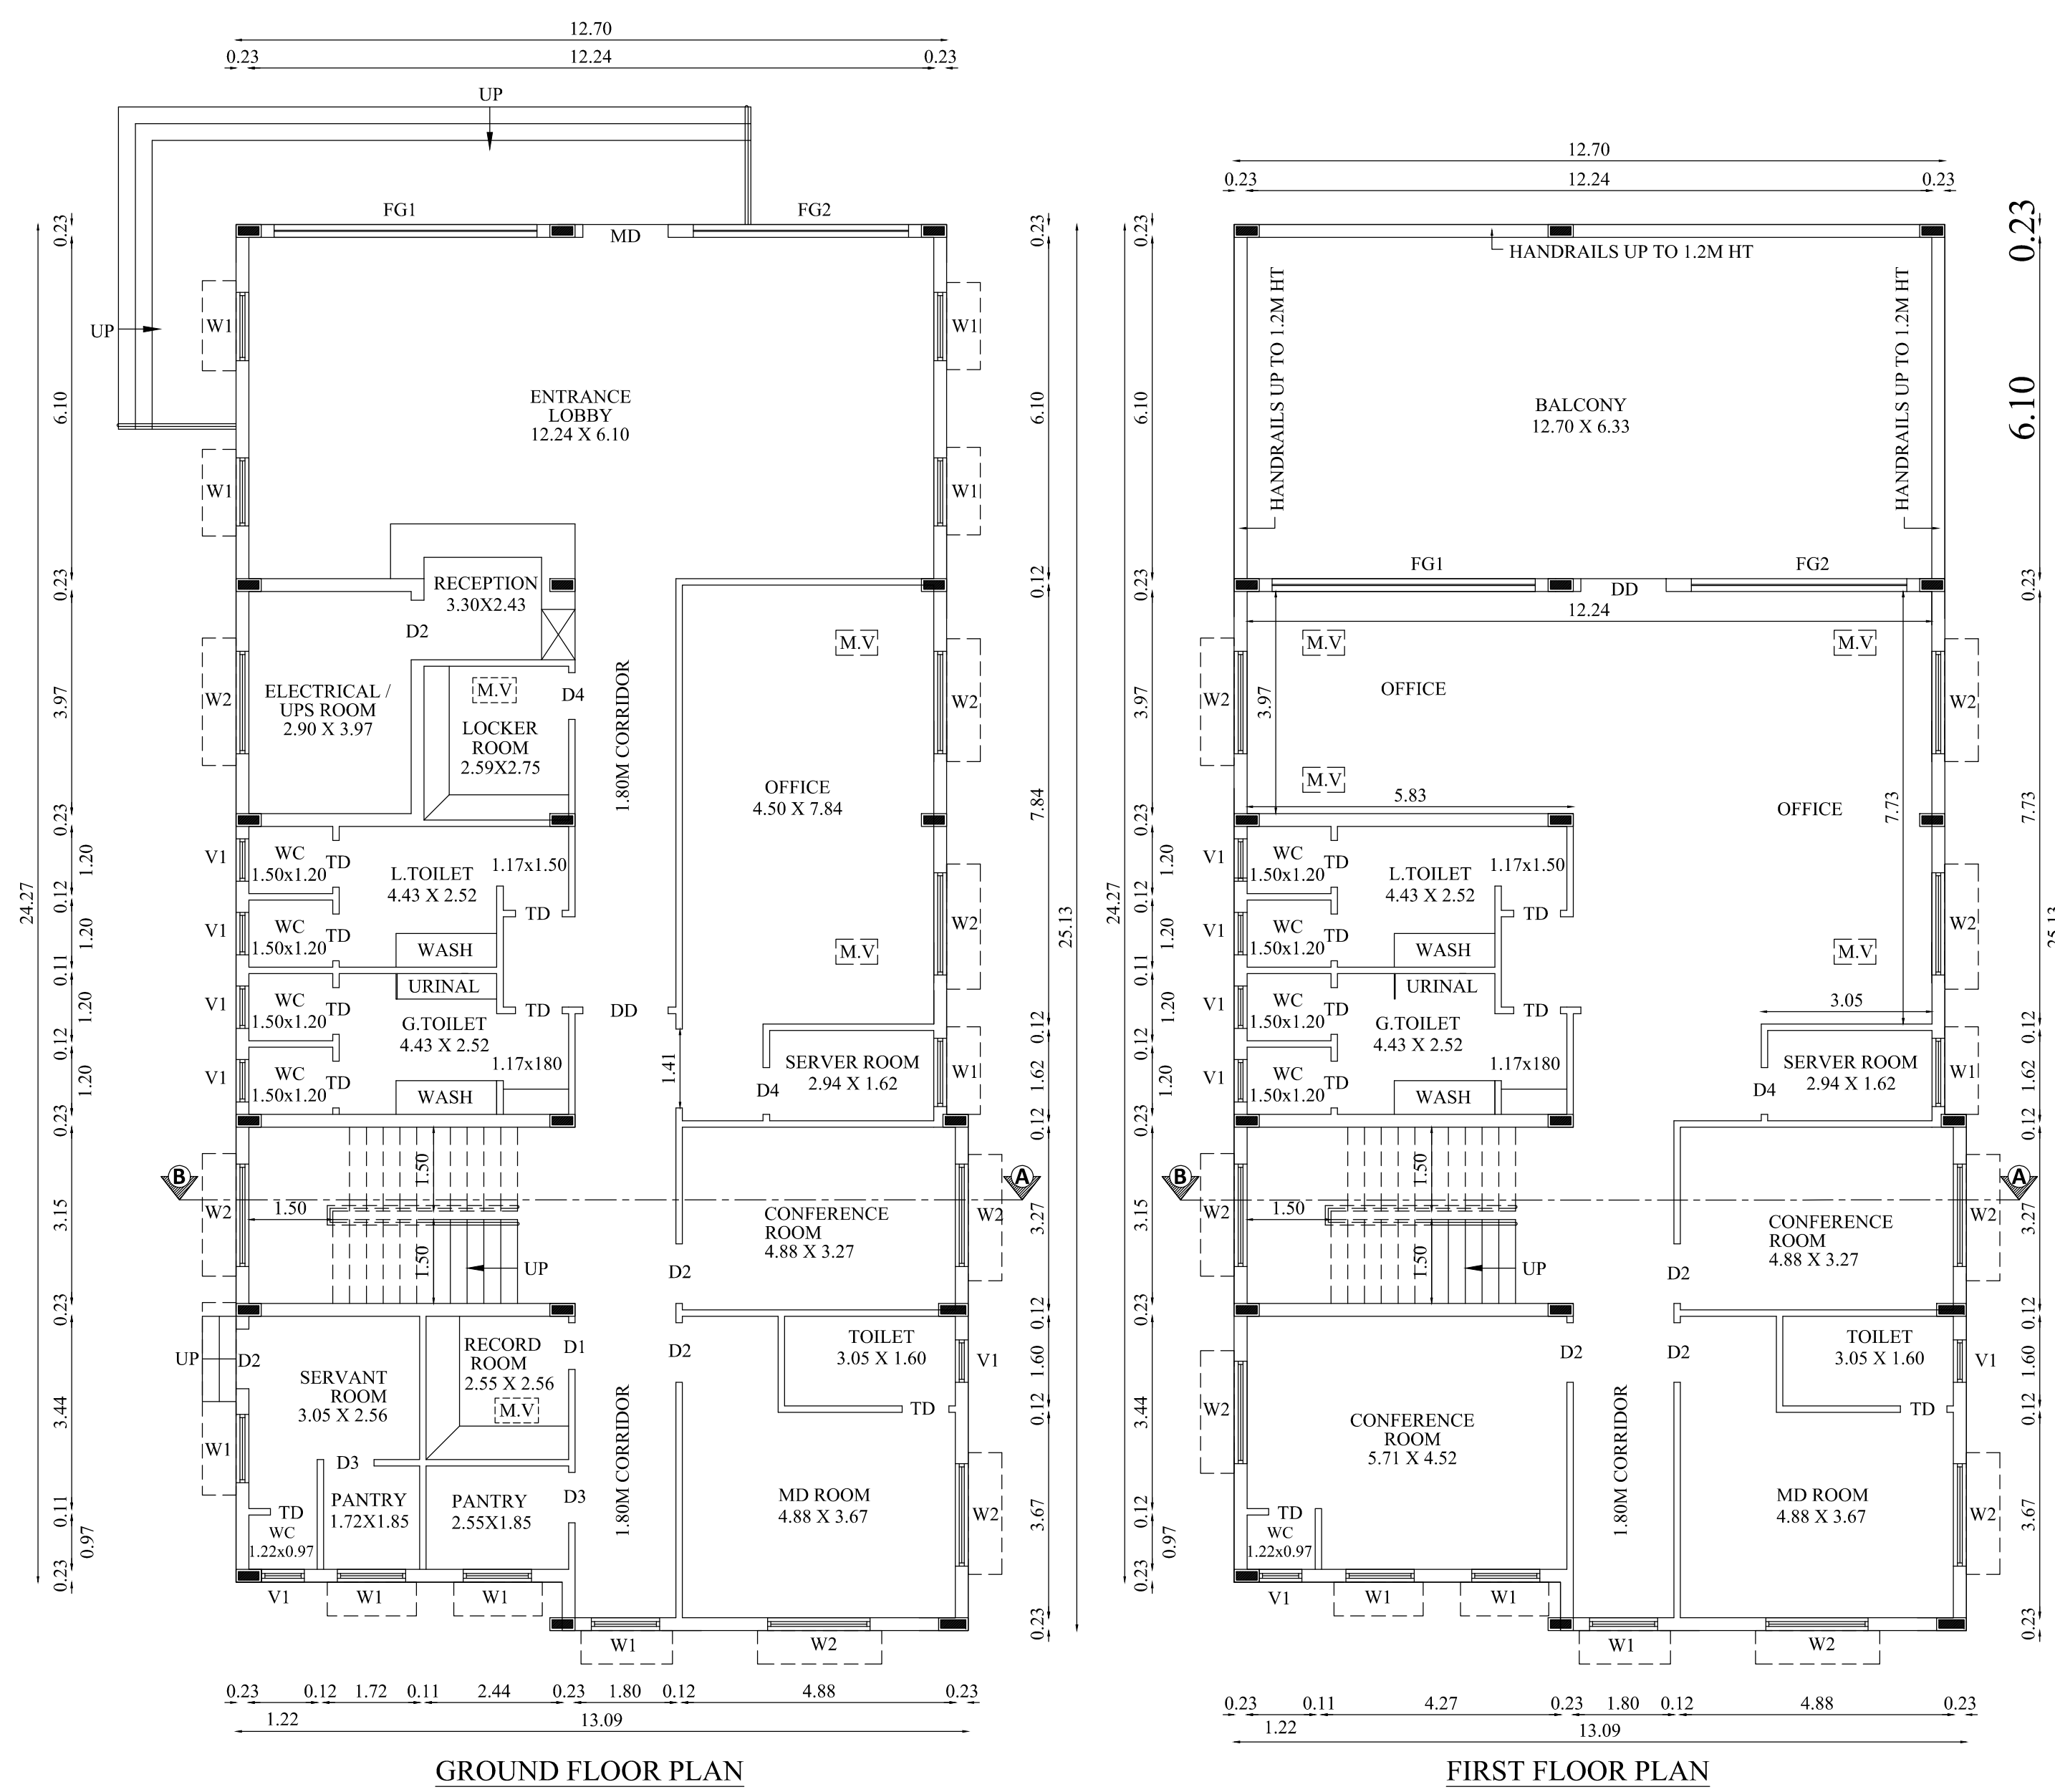





ONLINE APPLICATION NO : SWP/BPA/0019416/2023
SWP / SITE APPROVAL : L.P / CLPA NO: 577/2023
SWP / PLANNING PERMISSION NO : 671/2023

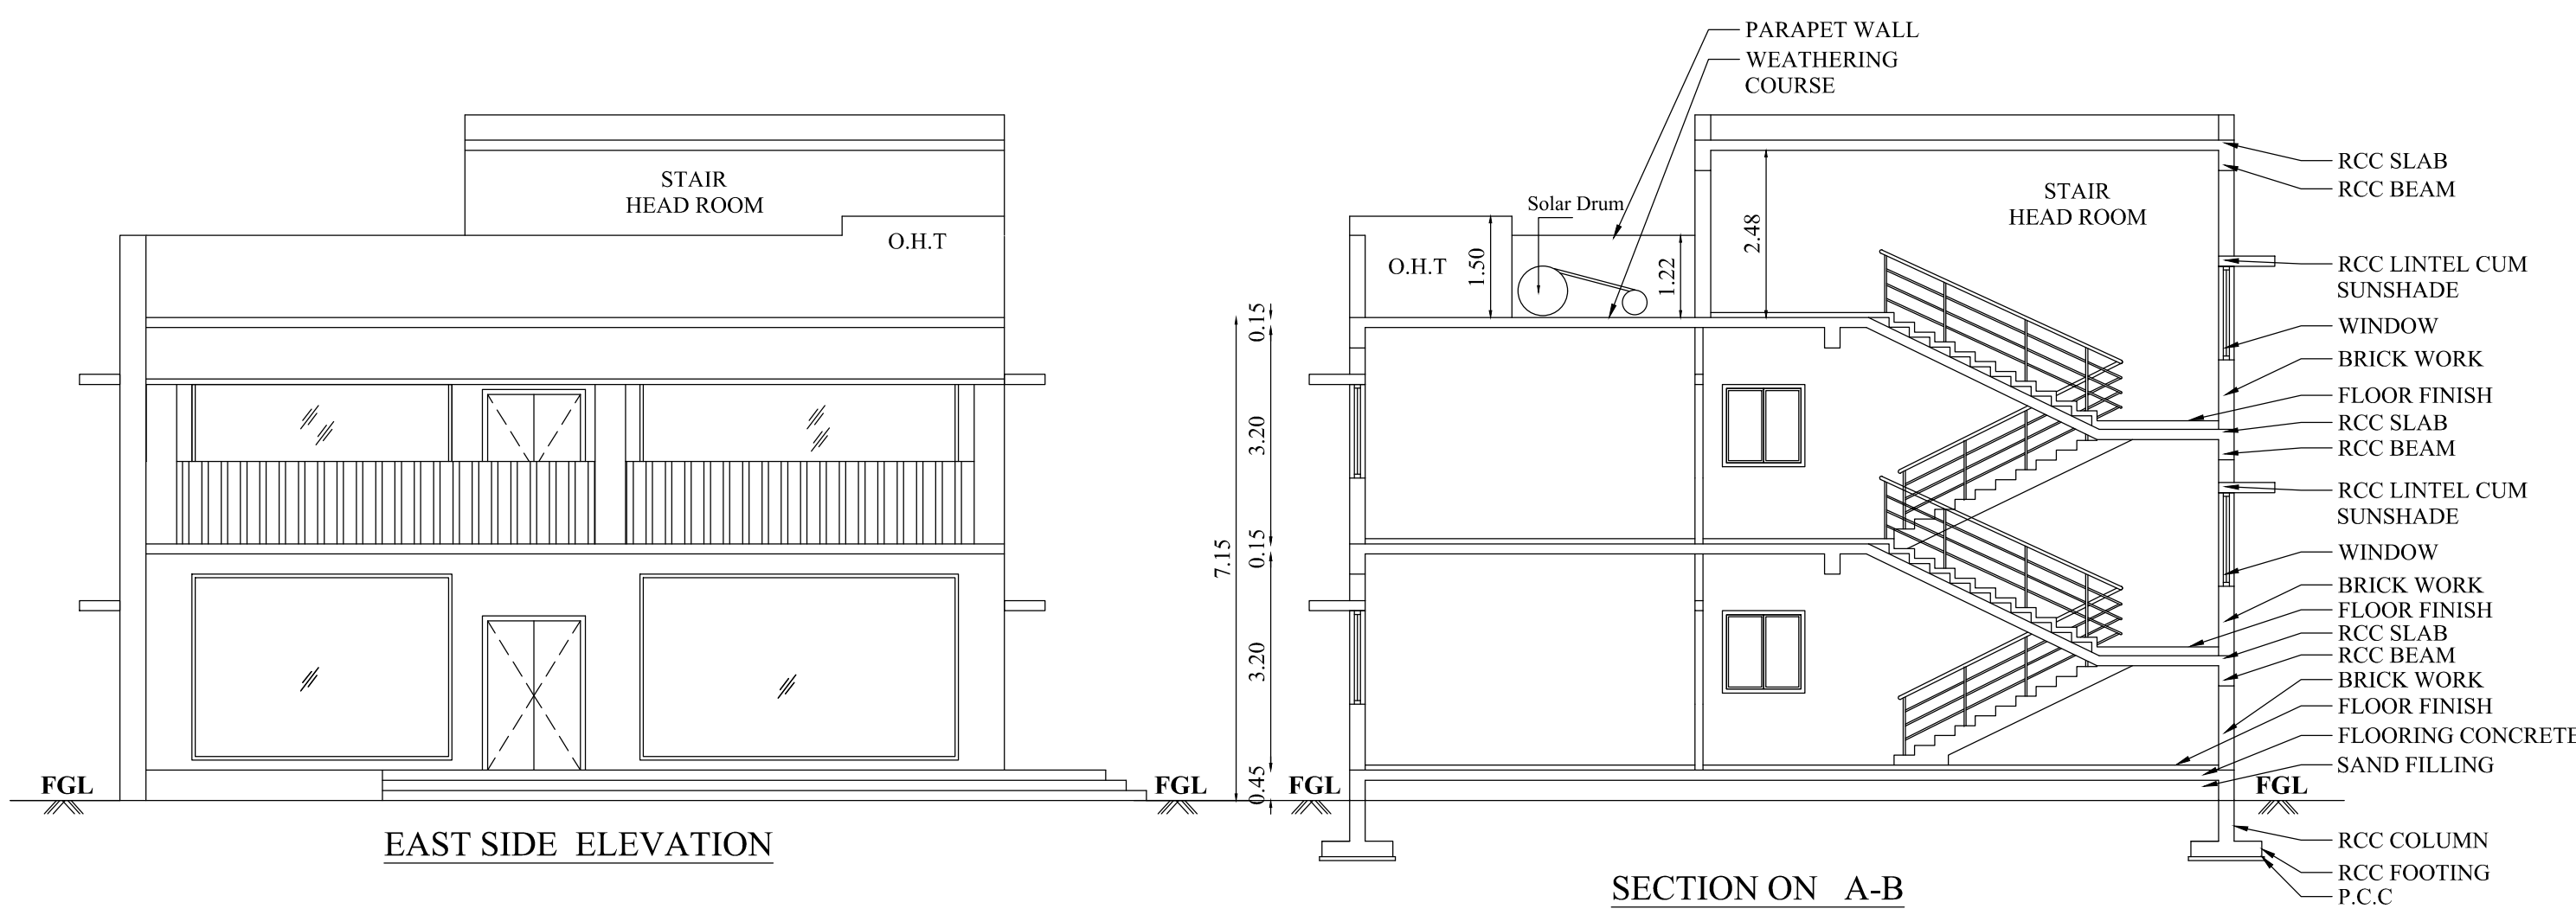

BLOCK - 2

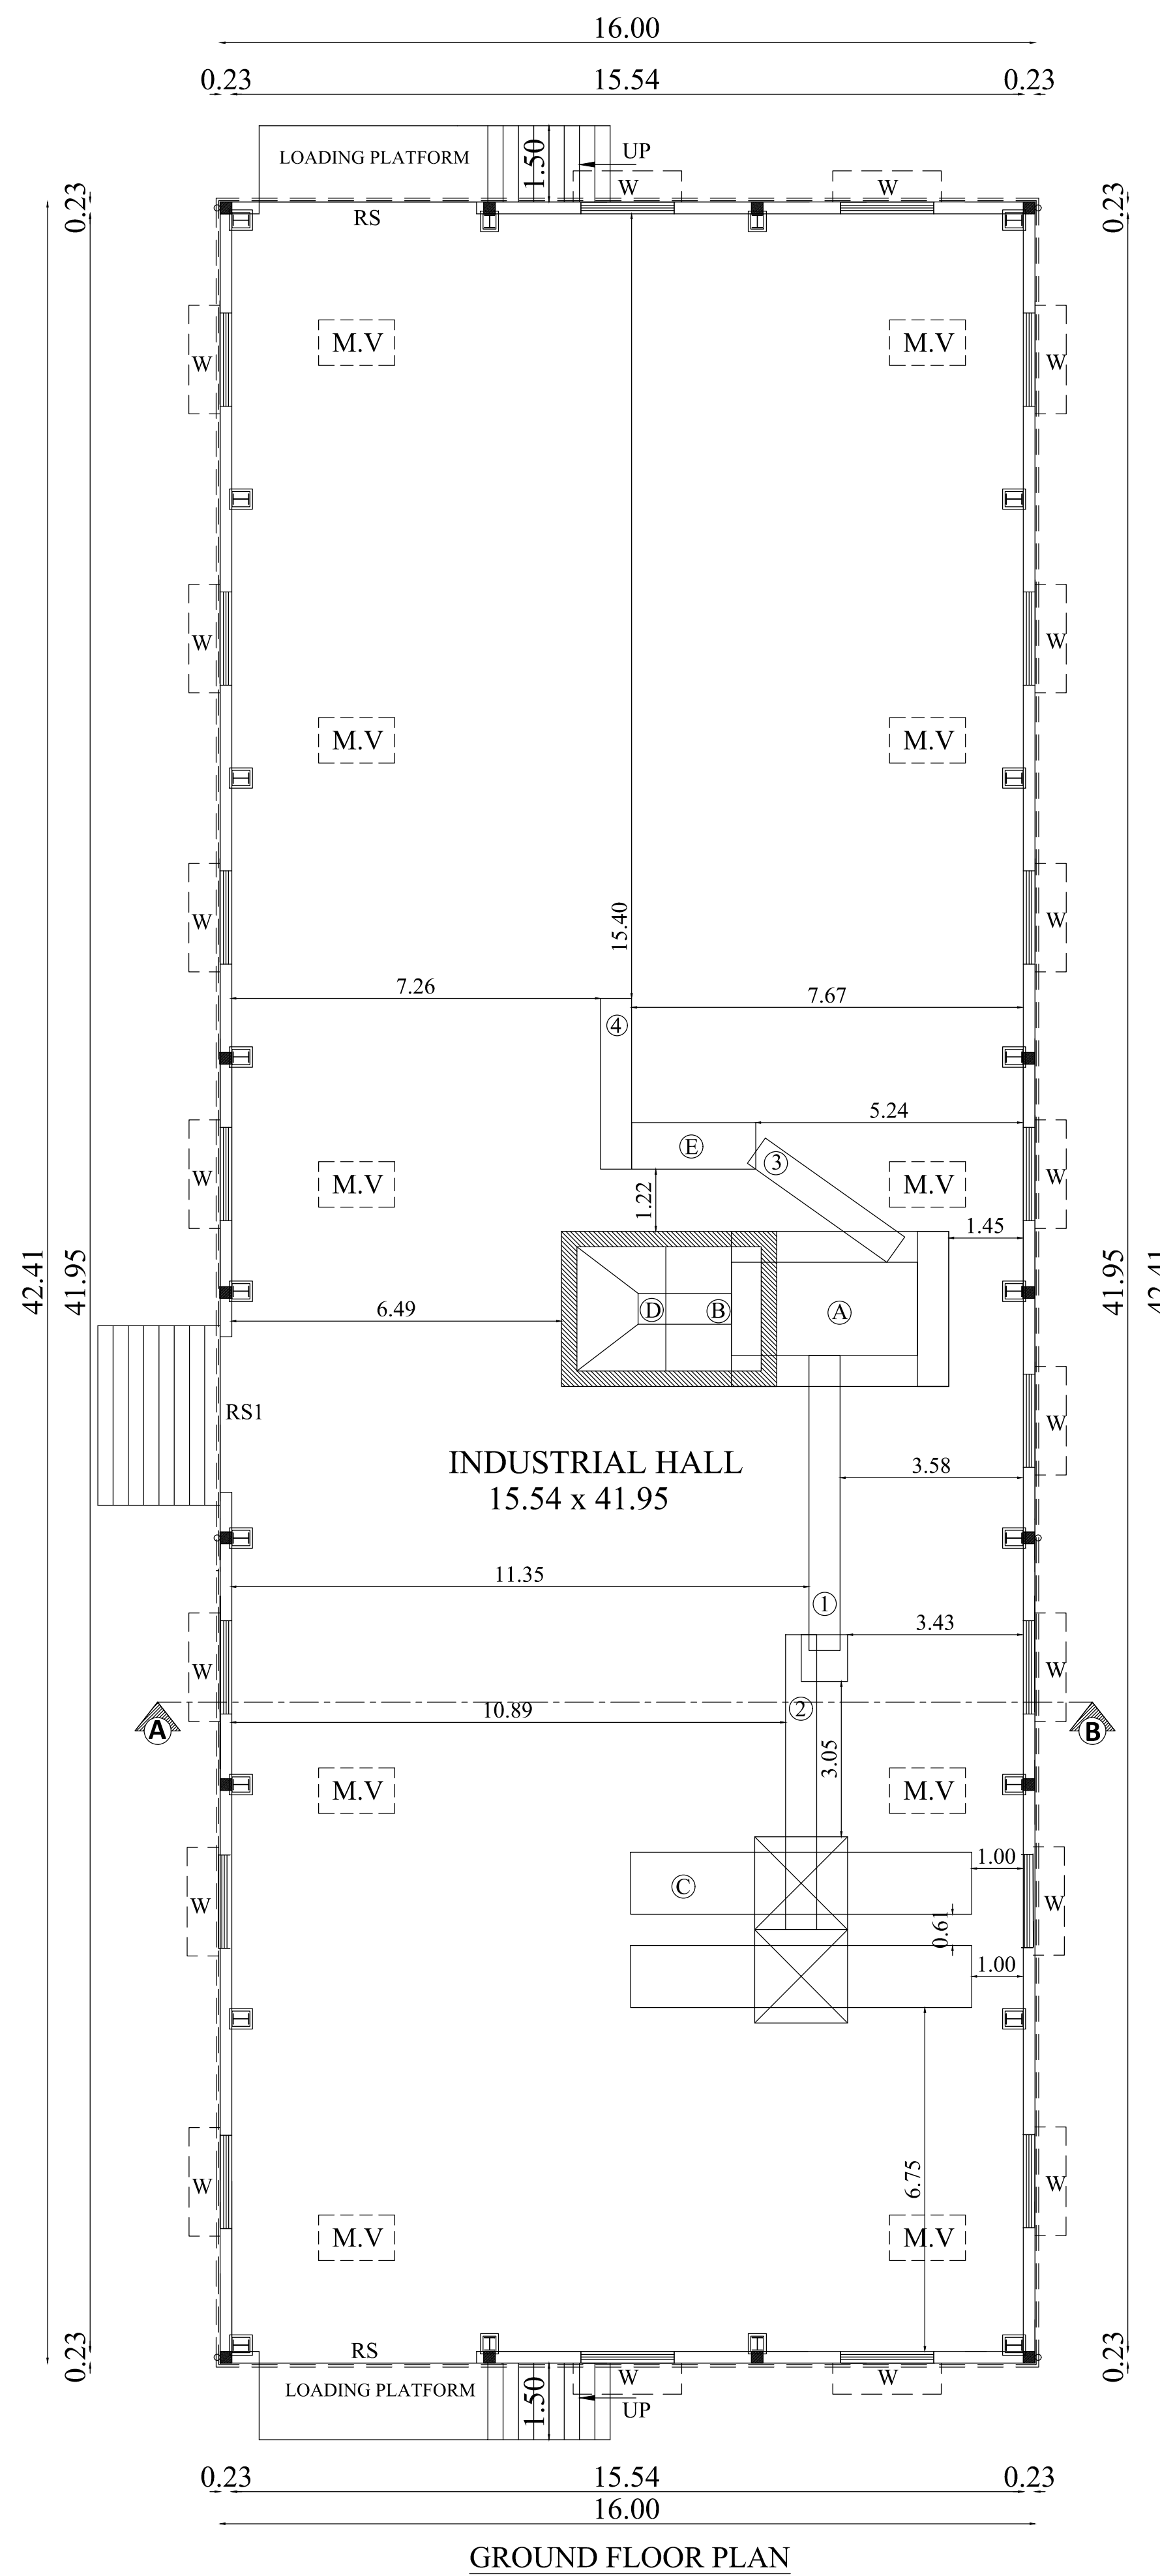

BLOCK - 3

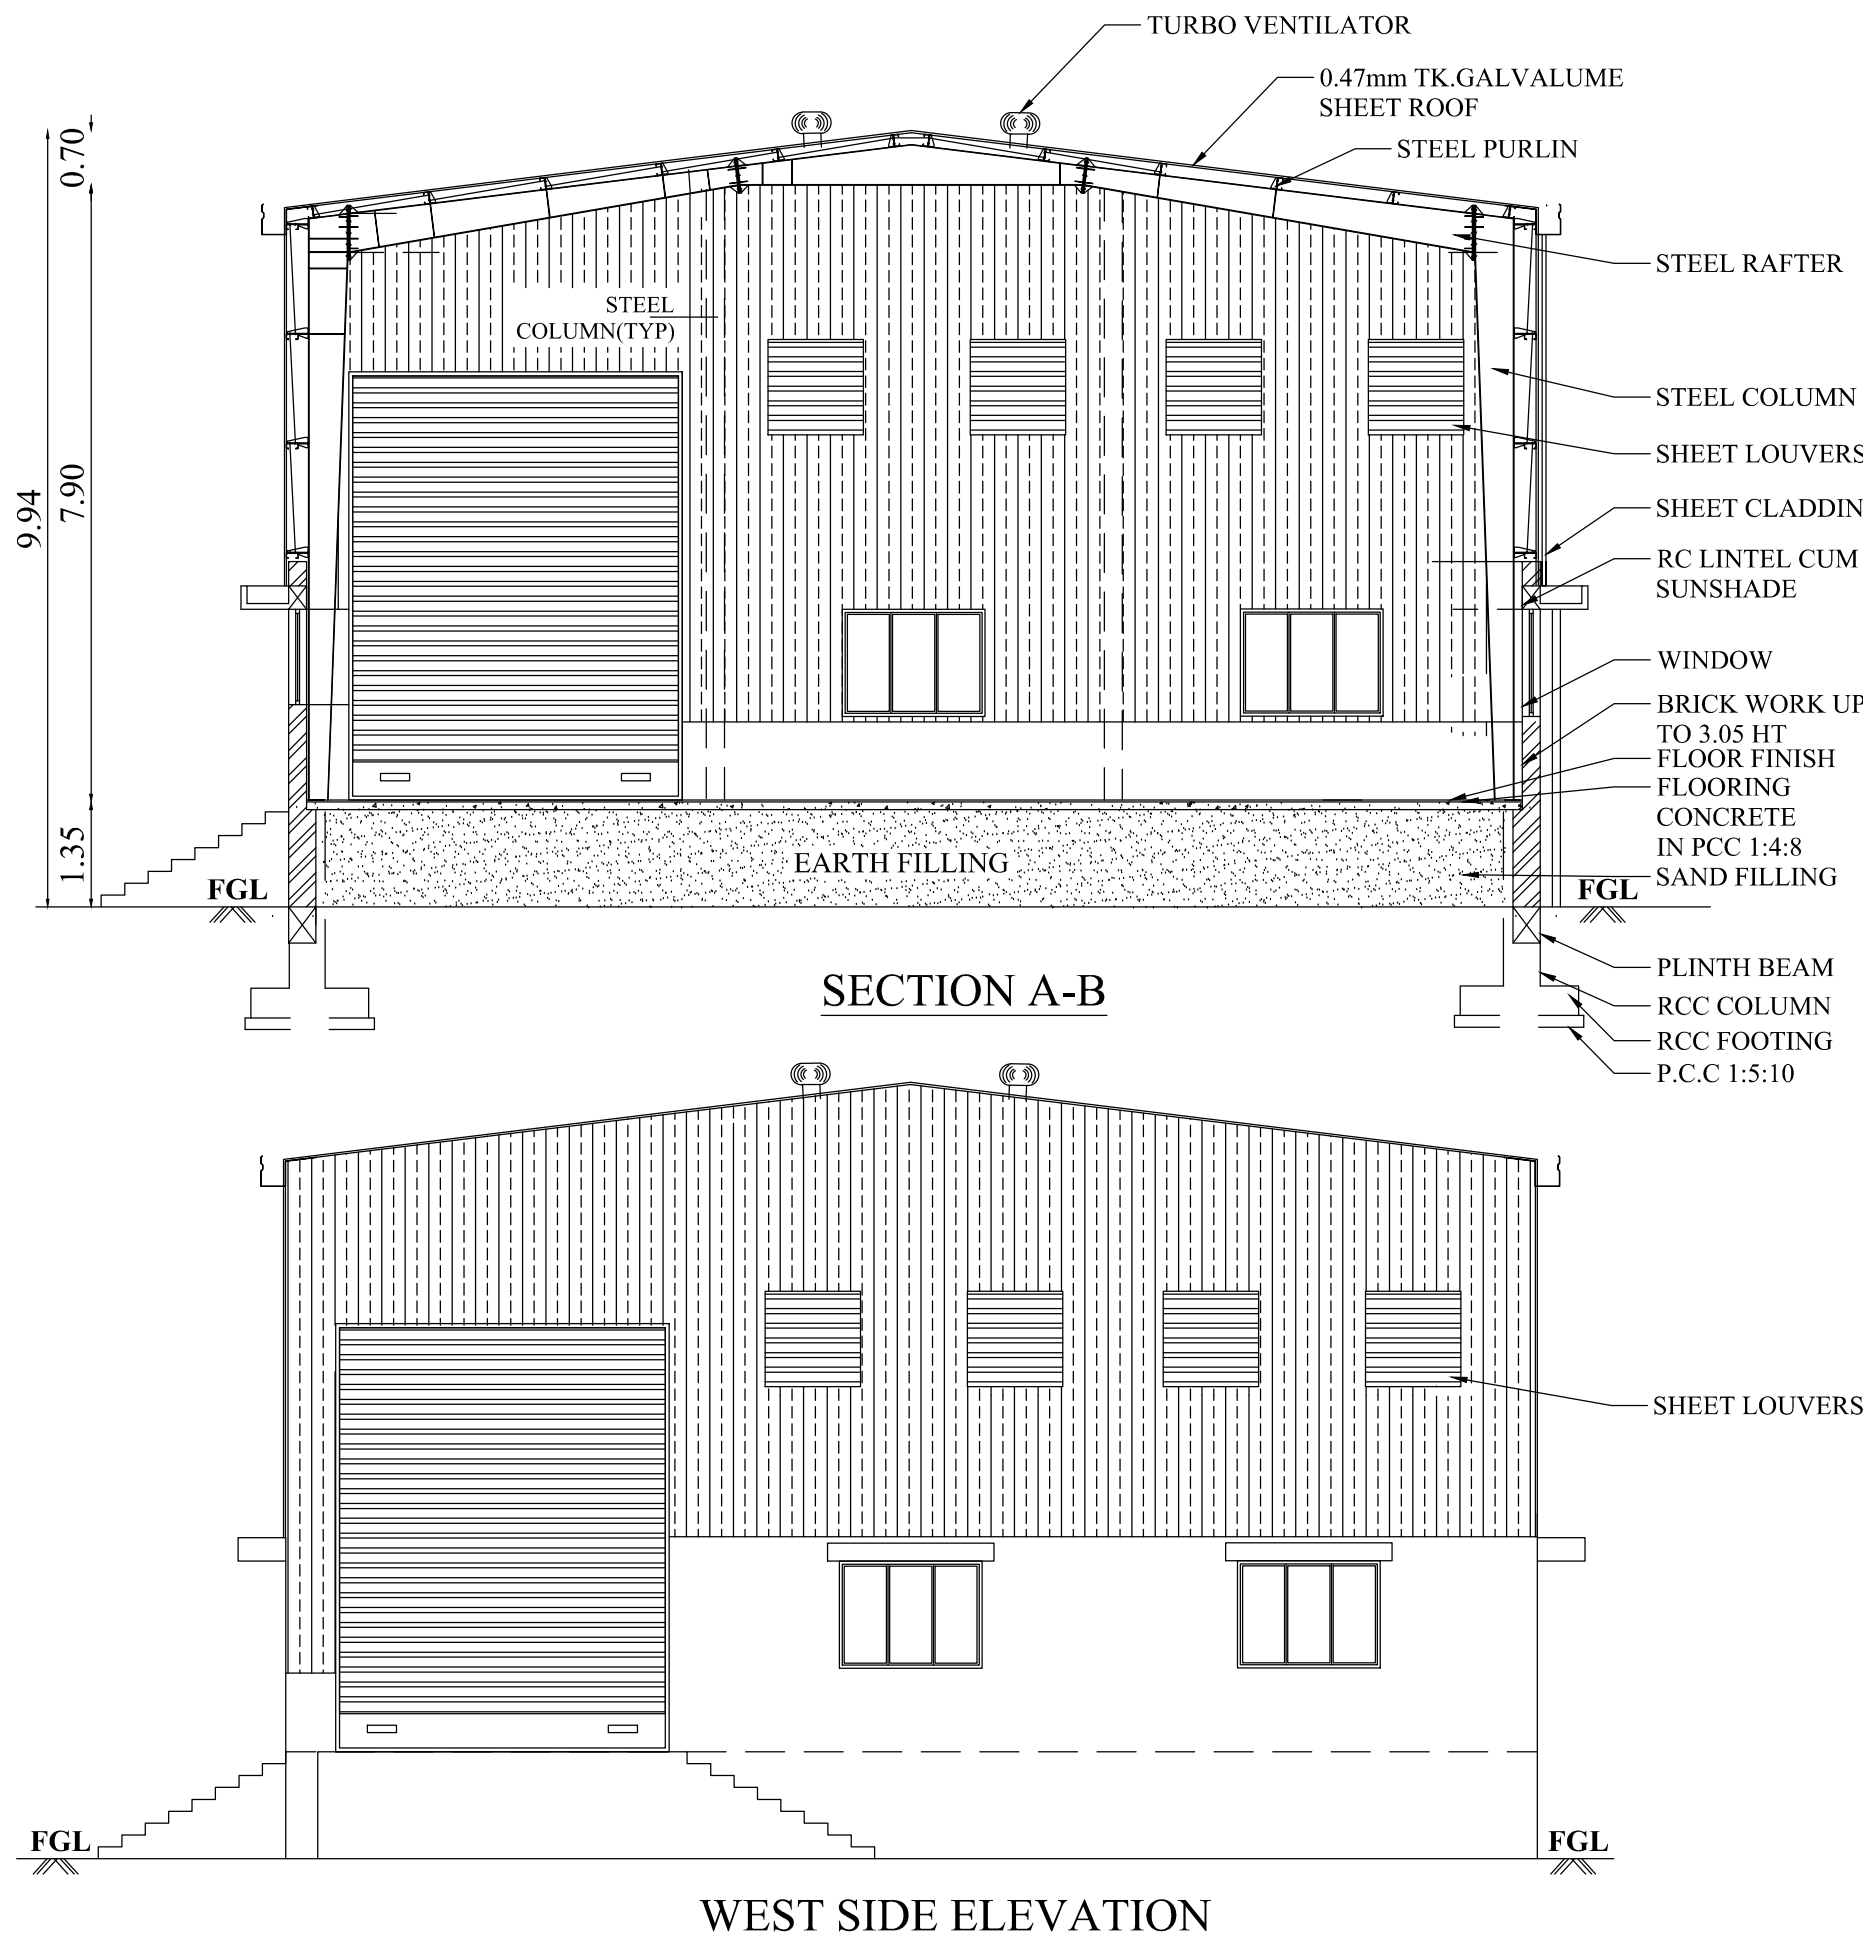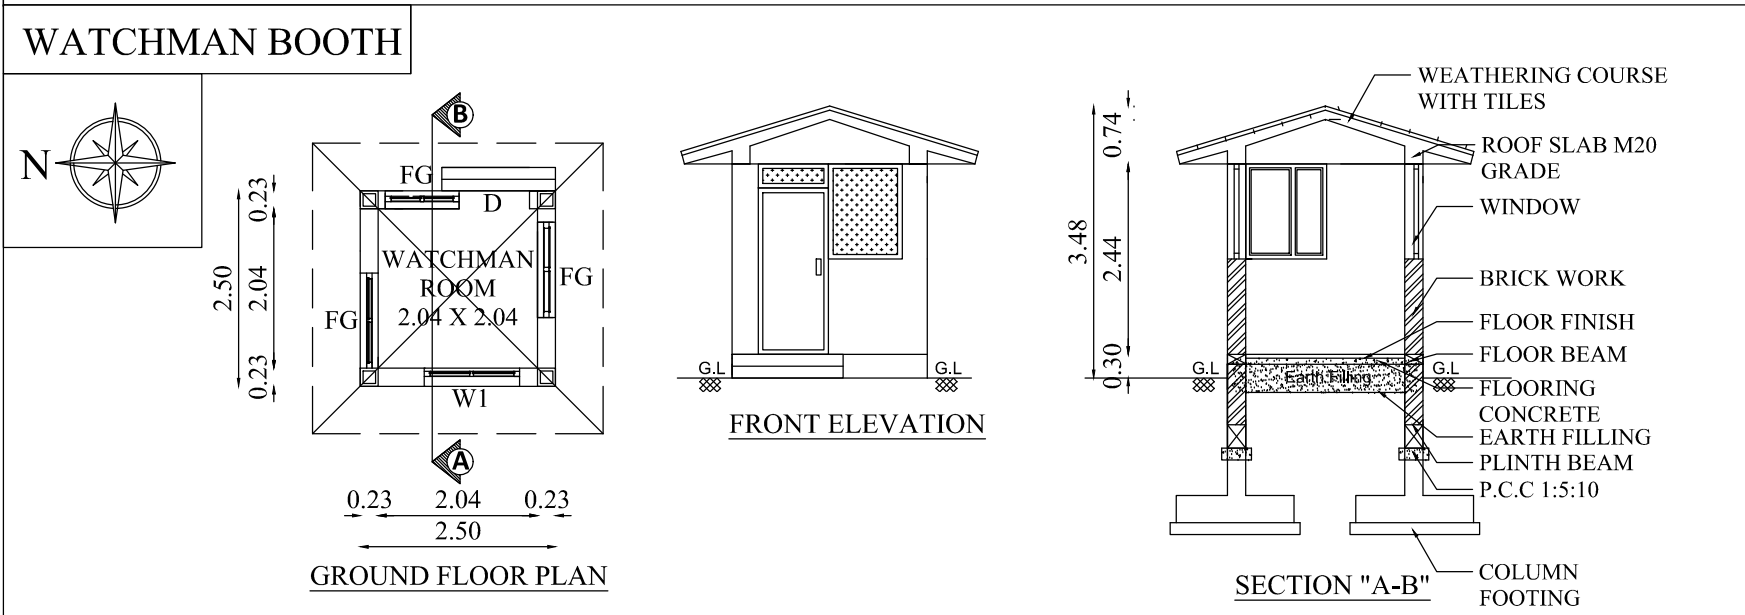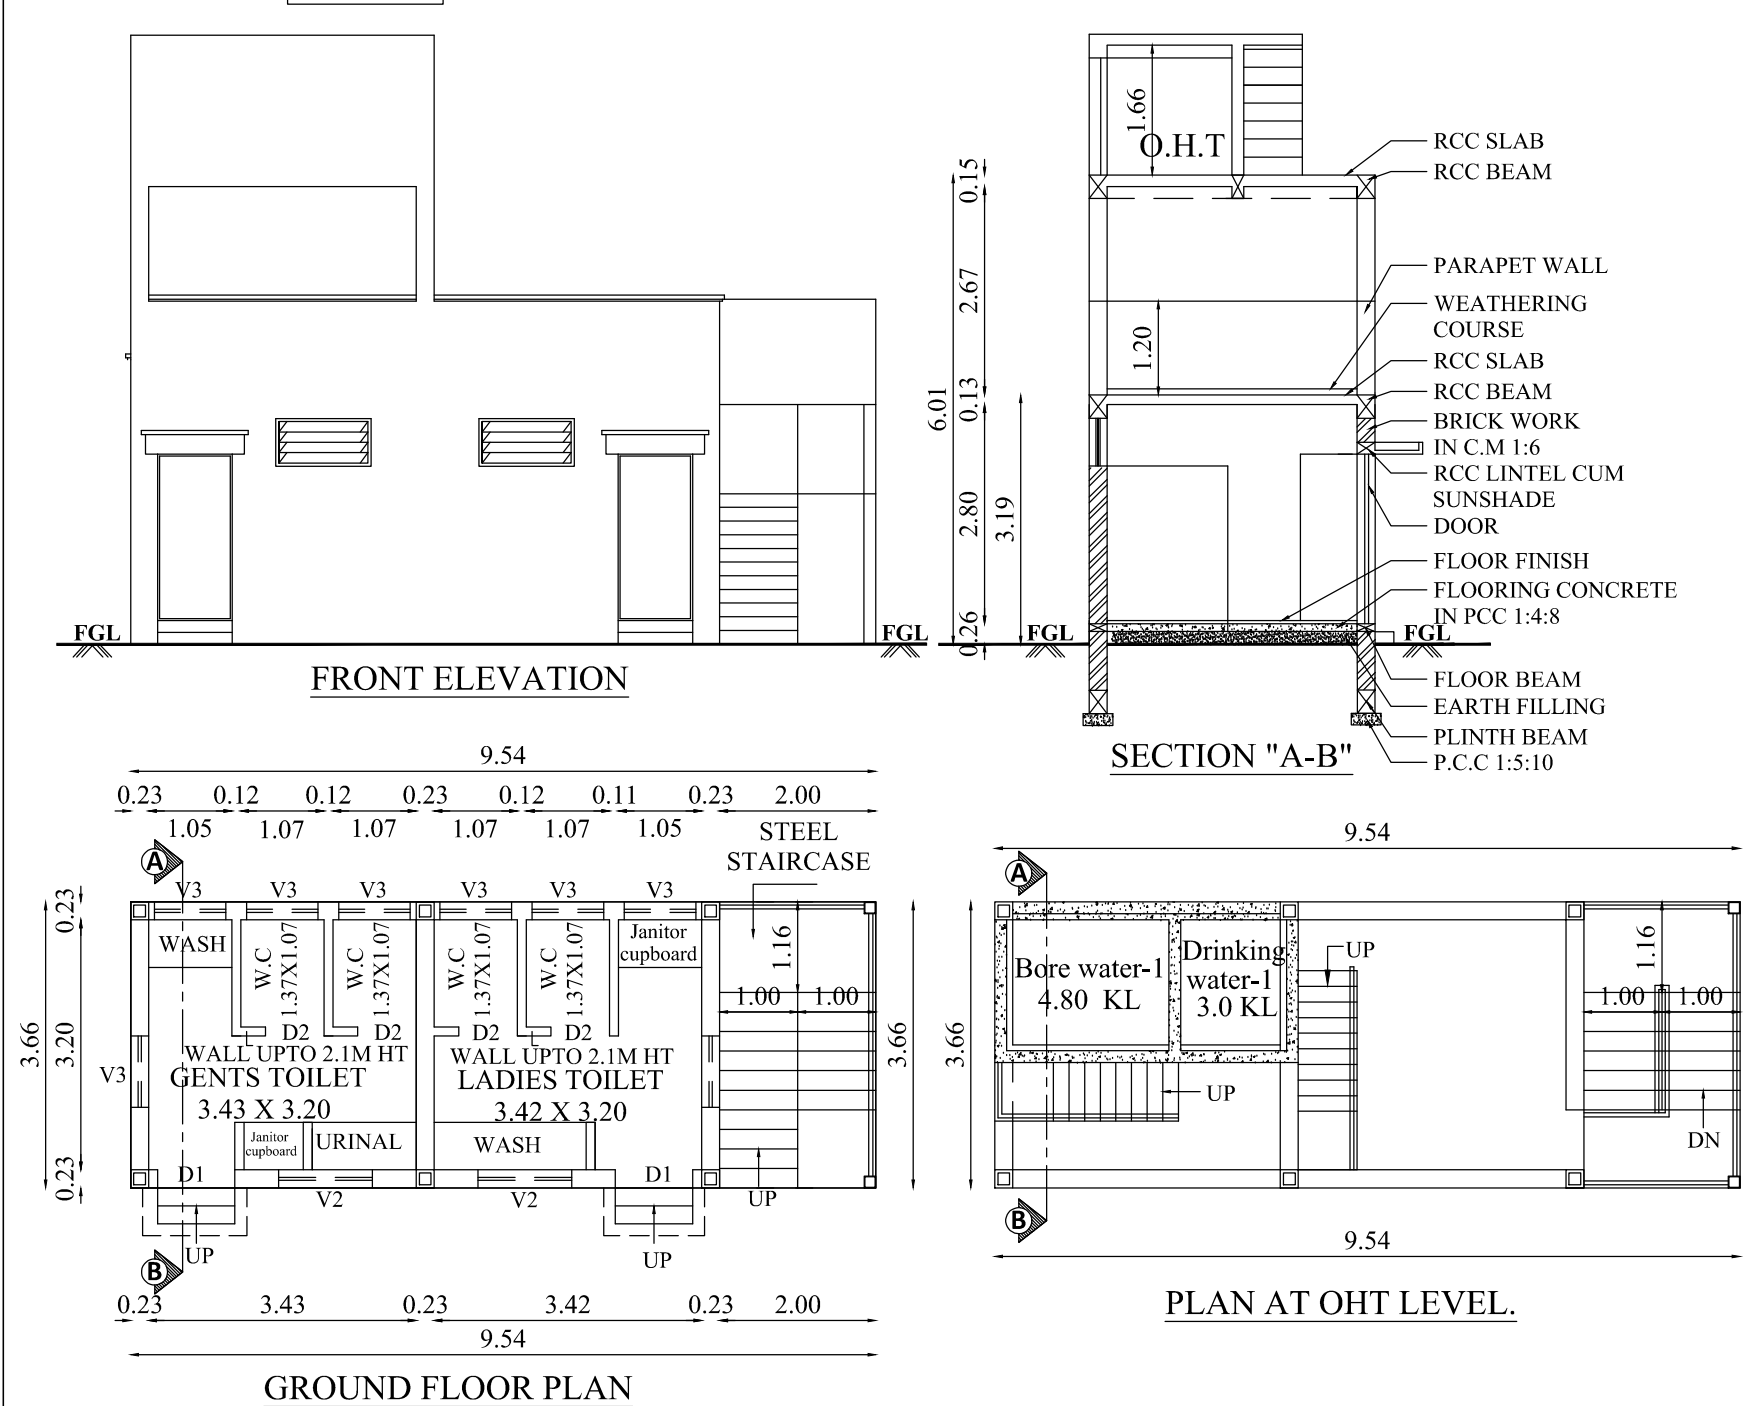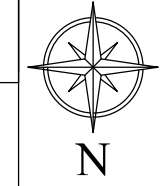

BLOCK -1,2, 3 & WATCHMEN BOOTH | SHEET NO: 2/2

PLAN SHOWING THE PROPOSED
CONSTRUCTION OF INDUSTRIAL
BUILDING (COIR & COIR RELATED
MANUFACTURING PRODUCTS)
OFFICE, TOILET & WATCHMAN
BOOTH BUILDINGS IN S.F.NO:235/2 AT
KALLA PALAYAM VILLAGE /
PANCHAYAT, SULUR TALUK,
COIMBATORE DISTRICT.

Scale 1:100

AREA DETAILS:-

BLOCK -1 (OFFICE BUILDING)

FLOOR NAME	FSI AREA (in Sqm)	NON-FSI AREA (in Sqm)	TOTAL AREA (in Sqm)
GROUND FLOOR	317.69	-	317.69
FIRST FLOOR	317.69	-	317.69
HEAD ROOM	-	28.00	28.00
TOTAL	635.38	28.00	663.38

BLOCK -2 (INDUSTRIAL BUILDING)

GROUND FLOOR	678.56	-	678.56
--------------	--------	---	--------

BLOCK -3 (TOILET)

GROUND FLOOR	34.92	-	34.92
--------------	-------	---	-------

WATCHMAN BOOTH

GROUND FLOOR	-	6.25	6.25
--------------	---	------	------

GRAND TOTAL	1348.86	34.25	1383.11
-------------	---------	-------	---------

JOINERY DETAILS

TYPE	DESCRIPTION	SIZE
RS	ROLLING SHUTTER	4.27 X 5.48
RS1	ROLLING SHUTTER	3.05 X 3.05
MD	MAIN DOOR	1.52 X 2.29
DD	DOUBLE DOOR	1.52 X 2.13
D1	DOOR 1	0.99 X 2.13
D2	DOOR 2	0.75 X 2.13
D3	DOOR 3	0.91 X 2.13
D4	DOOR 4	0.84 X 2.13
D5	DOOR 5	1.07 X 2.13
W	WINDOW	1.83 X 1.37
W1	WINDOW 1	1.22 X 1.22
W2	WINDOW 2	1.83 X 1.22
V1	VENTILATOR 1	0.76 X 0.91
V2	VENTILATOR 2	1.20 X 0.61
V3	VENTILATOR 3	0.91 X 0.61
FG1	FIXED GLASS 1	4.70 X 2.75
FG2	FIXED GLASS 2	3.85 X 2.75
M.V	MECHANICAL VENTILATION PROVIDED	

MACHINERY DETAILS (BLOCK-2 INDUSTRIAL BUILDING)

S.NO	MACHINE NAME	SIZE	QTY	POWER
A	SCREENING UNIT	4.26X3.05	1	-
1	DESTONER	1.52 X 1.22	1	21.29 HP
2	SCREENER	3.05 X 1.83	1	21.29 HP
3	BUSTER	1.22 X 1.22	1	21.29 HP
4	AIR LOCK	0.91 X 0.91	1	21.29 HP
B	ELEVATOR	1.22 X 0.61	1	21.29 HP
C	5 KG HOPPER	1.83 X 1.83	1	-
D	BUNKER	2.44 X 1.83	1	-
E	SHAKKER	2.44 X 0.91	1	21.29 HP
	CONVEYOR	18.3	1	21.29 HP
	TOTAL		10	149.02 HP

NO. OF WORKERS = 50 Nos.

SIDDARTH GOPALA SANKAR, M.Arch, F.I.A.,
Registered Architect As
L.B.S. GRADE-1
L.S. ARCHITECT No. CA/2005/36220
Coimbatore LPA/RA/GR-1/19/04/016



Architect



S. MURUGESH, M.E., F.E.,
Chartered Engineer F-1279323
Structural Engineer Grade-1
(Coimbatore LPA/SE/Gr-1/19-04-19)

Structural Engineer

Applicant

ONLINE APPLICATION NO : SWP/BPA/0019416/2023
SWP / SITE APPROVAL : L.P / CLPA NO: 577/2023
SWP / PLANNING PERMISSION NO : 671/2023

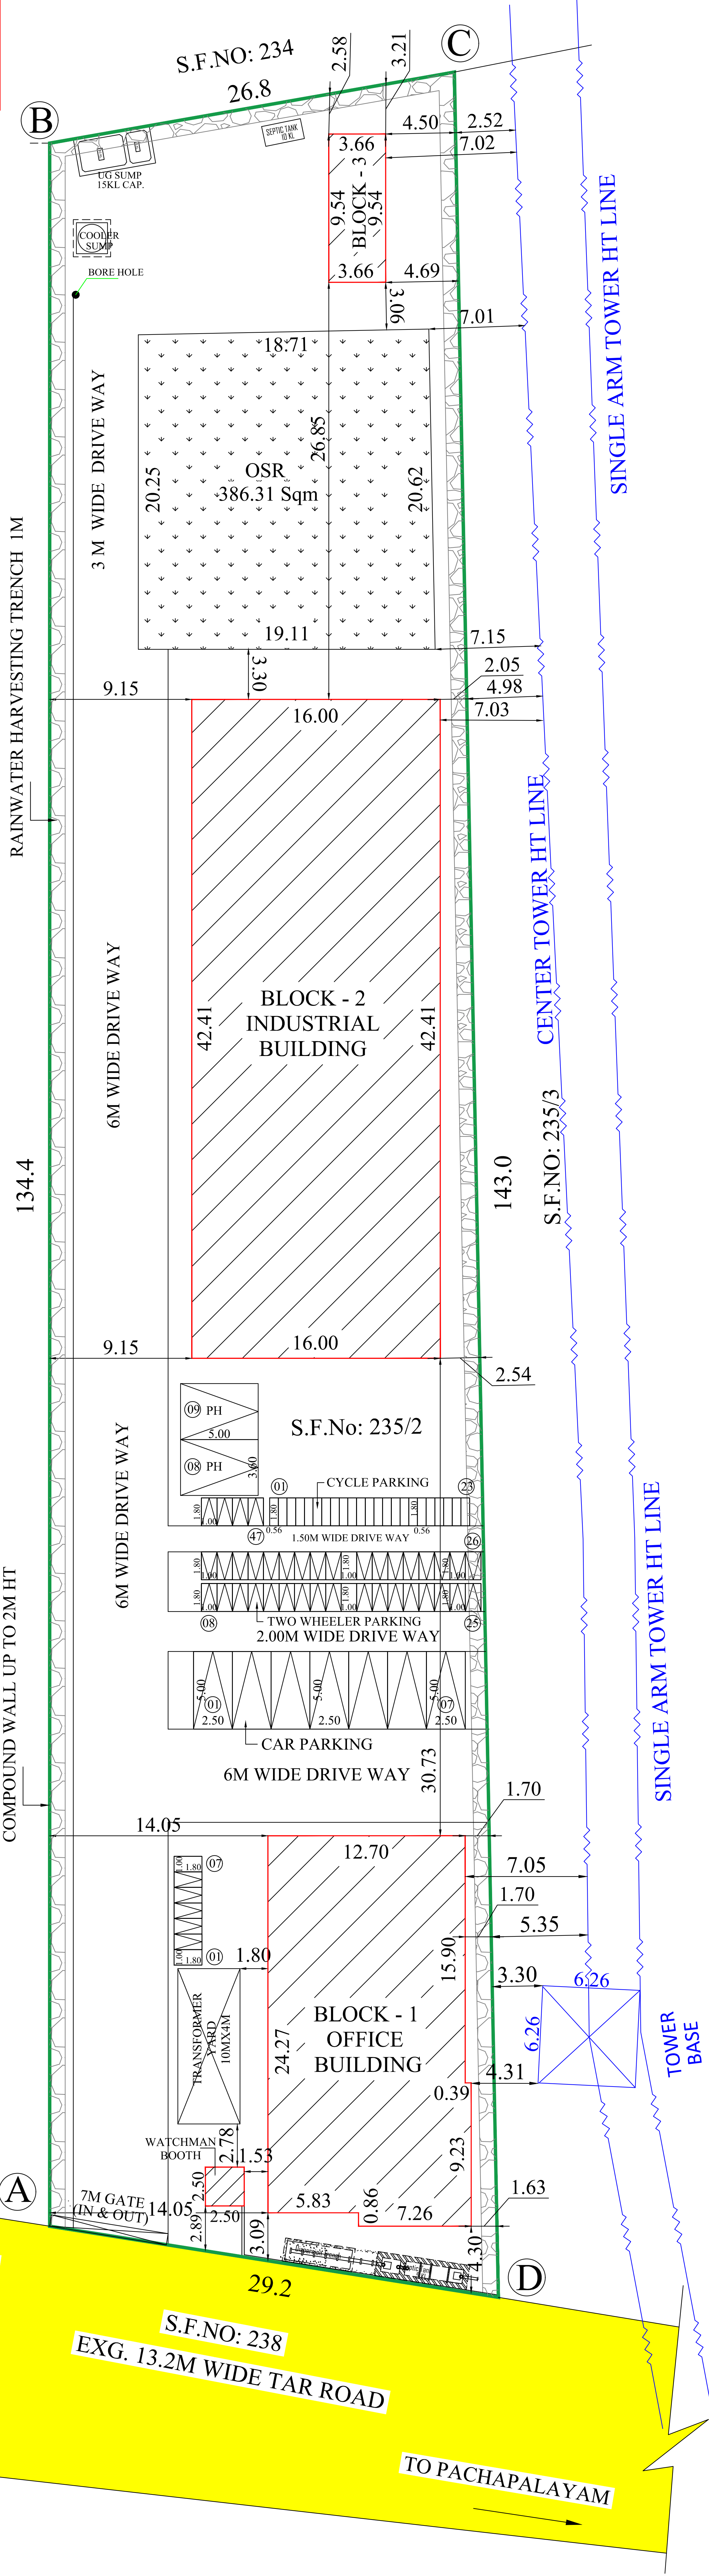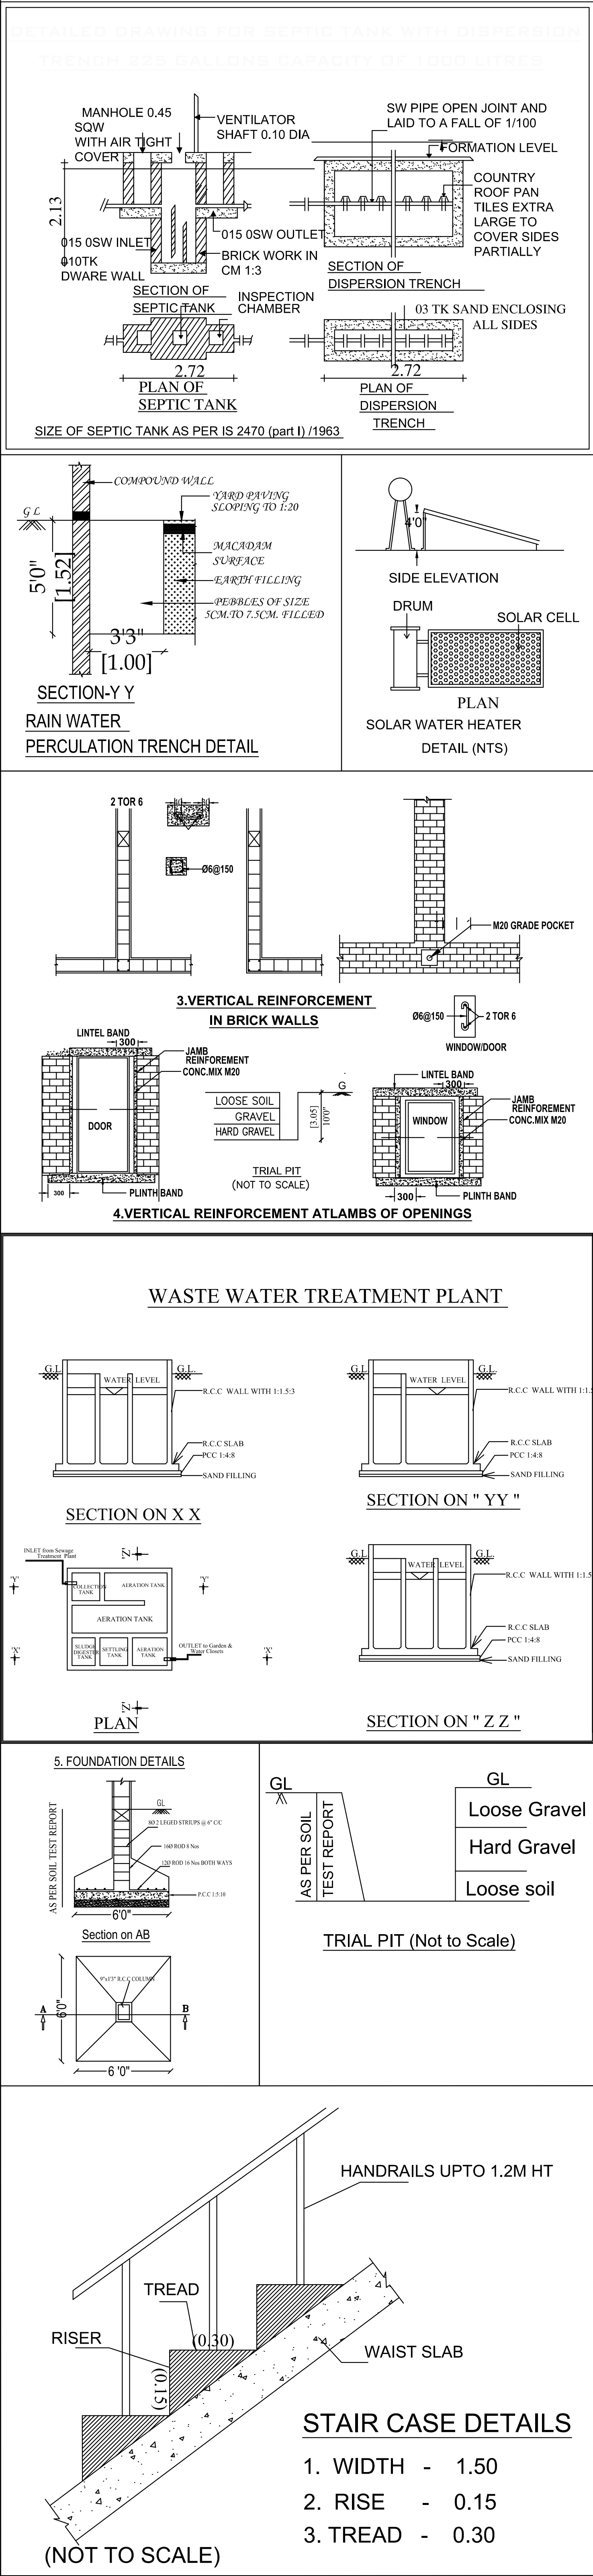

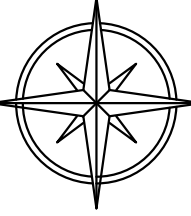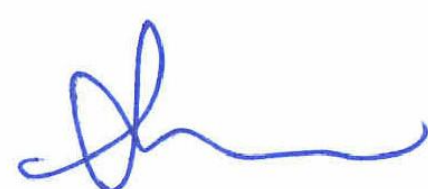SITE PLAN		SHEET NO: 1/2	
PLAN SHOWING THE PROPOSED CONSTRUCTION OF INDUSTRIAL BUILDING (COIR & COIR RELATED MANUFACTURING PRODUCTS) OFFICE, TOILET & WATCHMAN BOOTH BUILDINGS IN S.F.NO:235/2 AT KALLA PALAYAM VILLAGE / PANCHAYAT, SULUR TALUK, COIMBATORE DISTRICT.			
N 		Scale 1:200	
TOTAL HP		: 149.02 HP	
NO. OF WORKERS		: 50 Nos.	
INDUSTRY CATEGORY		: COTTAGE INDUSTRY	
AREA DETAILS:-			
AREA OF THE SITE		: 3750.00 Sqm	
BLOCK -1 (OFFICE BUILDING)			
FLOOR NAME	FSI AREA (in Sqm)	NON-FSI AREA (in Sqm)	TOTAL AREA (in Sqm)
GROUND FLOOR	317.69	-	317.69
FIRST FLOOR	317.69	-	317.69
HEAD ROOM	-	28.00	28.00
TOTAL	635.38	28.00	663.38
BLOCK -2 (INDUSTRIAL BUILDING)			
GROUND FLOOR	678.56	-	678.56
BLOCK -3 (TOILET)			
GROUND FLOOR	34.92	-	34.92
WATCHMAN BOOTH			
GROUND FLOOR	-	6.25	6.25
GRAND TOTAL	1348.86	34.25	1383.11
AREA OF THE SITE : 3750.00 Sqm			
$FSI = \frac{1348.86}{3750.00} = 0.360$			
PARKING DETAILS			
WORKSHOP AREA = 651.94 Sqm			
OFFICE AREA = 635.38 Sqm			
		REQUIRED	PROVIDED
INDUSTRIAL	1 TWO WHEELER SPACE FOR EVERY 50 Sqm	14	17
	1 CYCLE PARKING SPACE FOR EVERY 50 Sqm	14	23
OFFICE	1 CAR PARKING SPACE FOR EVERY 100 Sqm Office Area	08 (07 x 10%)	09
	1 TWO WHEELER SPACE FOR EVERY 25 Sqm Office Area	29 (26 x 10%)	30
ALL DIMENSIONS ARE IN METERS			
O.S.R 10%			
O.S.R REQUIRED		: 375.00 Sqm (10%)	
O.S.R PROVIDED		: 386.31 Sqm (10.30%)	
REFERENCE			
- SITE BOUNDARY (A,B,C & D) - PROPOSED BUILDING - EXISTING ROAD			
 SIDDARTH GOPALA SANKAR, M.Arch,F.I.I.A., Registered Architect As L.B.S. GRADE-I L.S. ARCHITECT No. CA/2005/36220 Coimbatore LPA/RA/GR-I/19/04/016			
Architect			
 S. MURUGESH, M.E.,F.I.E., Chartered Engineer F-1279323 Structural Engineer Grade-I (Coimbatore LPA/SE/Gr-1/19-04-19)			
Structural Engineer			
 Applicant			

ச.கார்த்திக்
அளவர் / உதவிவரைவாளர்

லோ.வனிதா
வரைவாளர் நிலை-3