




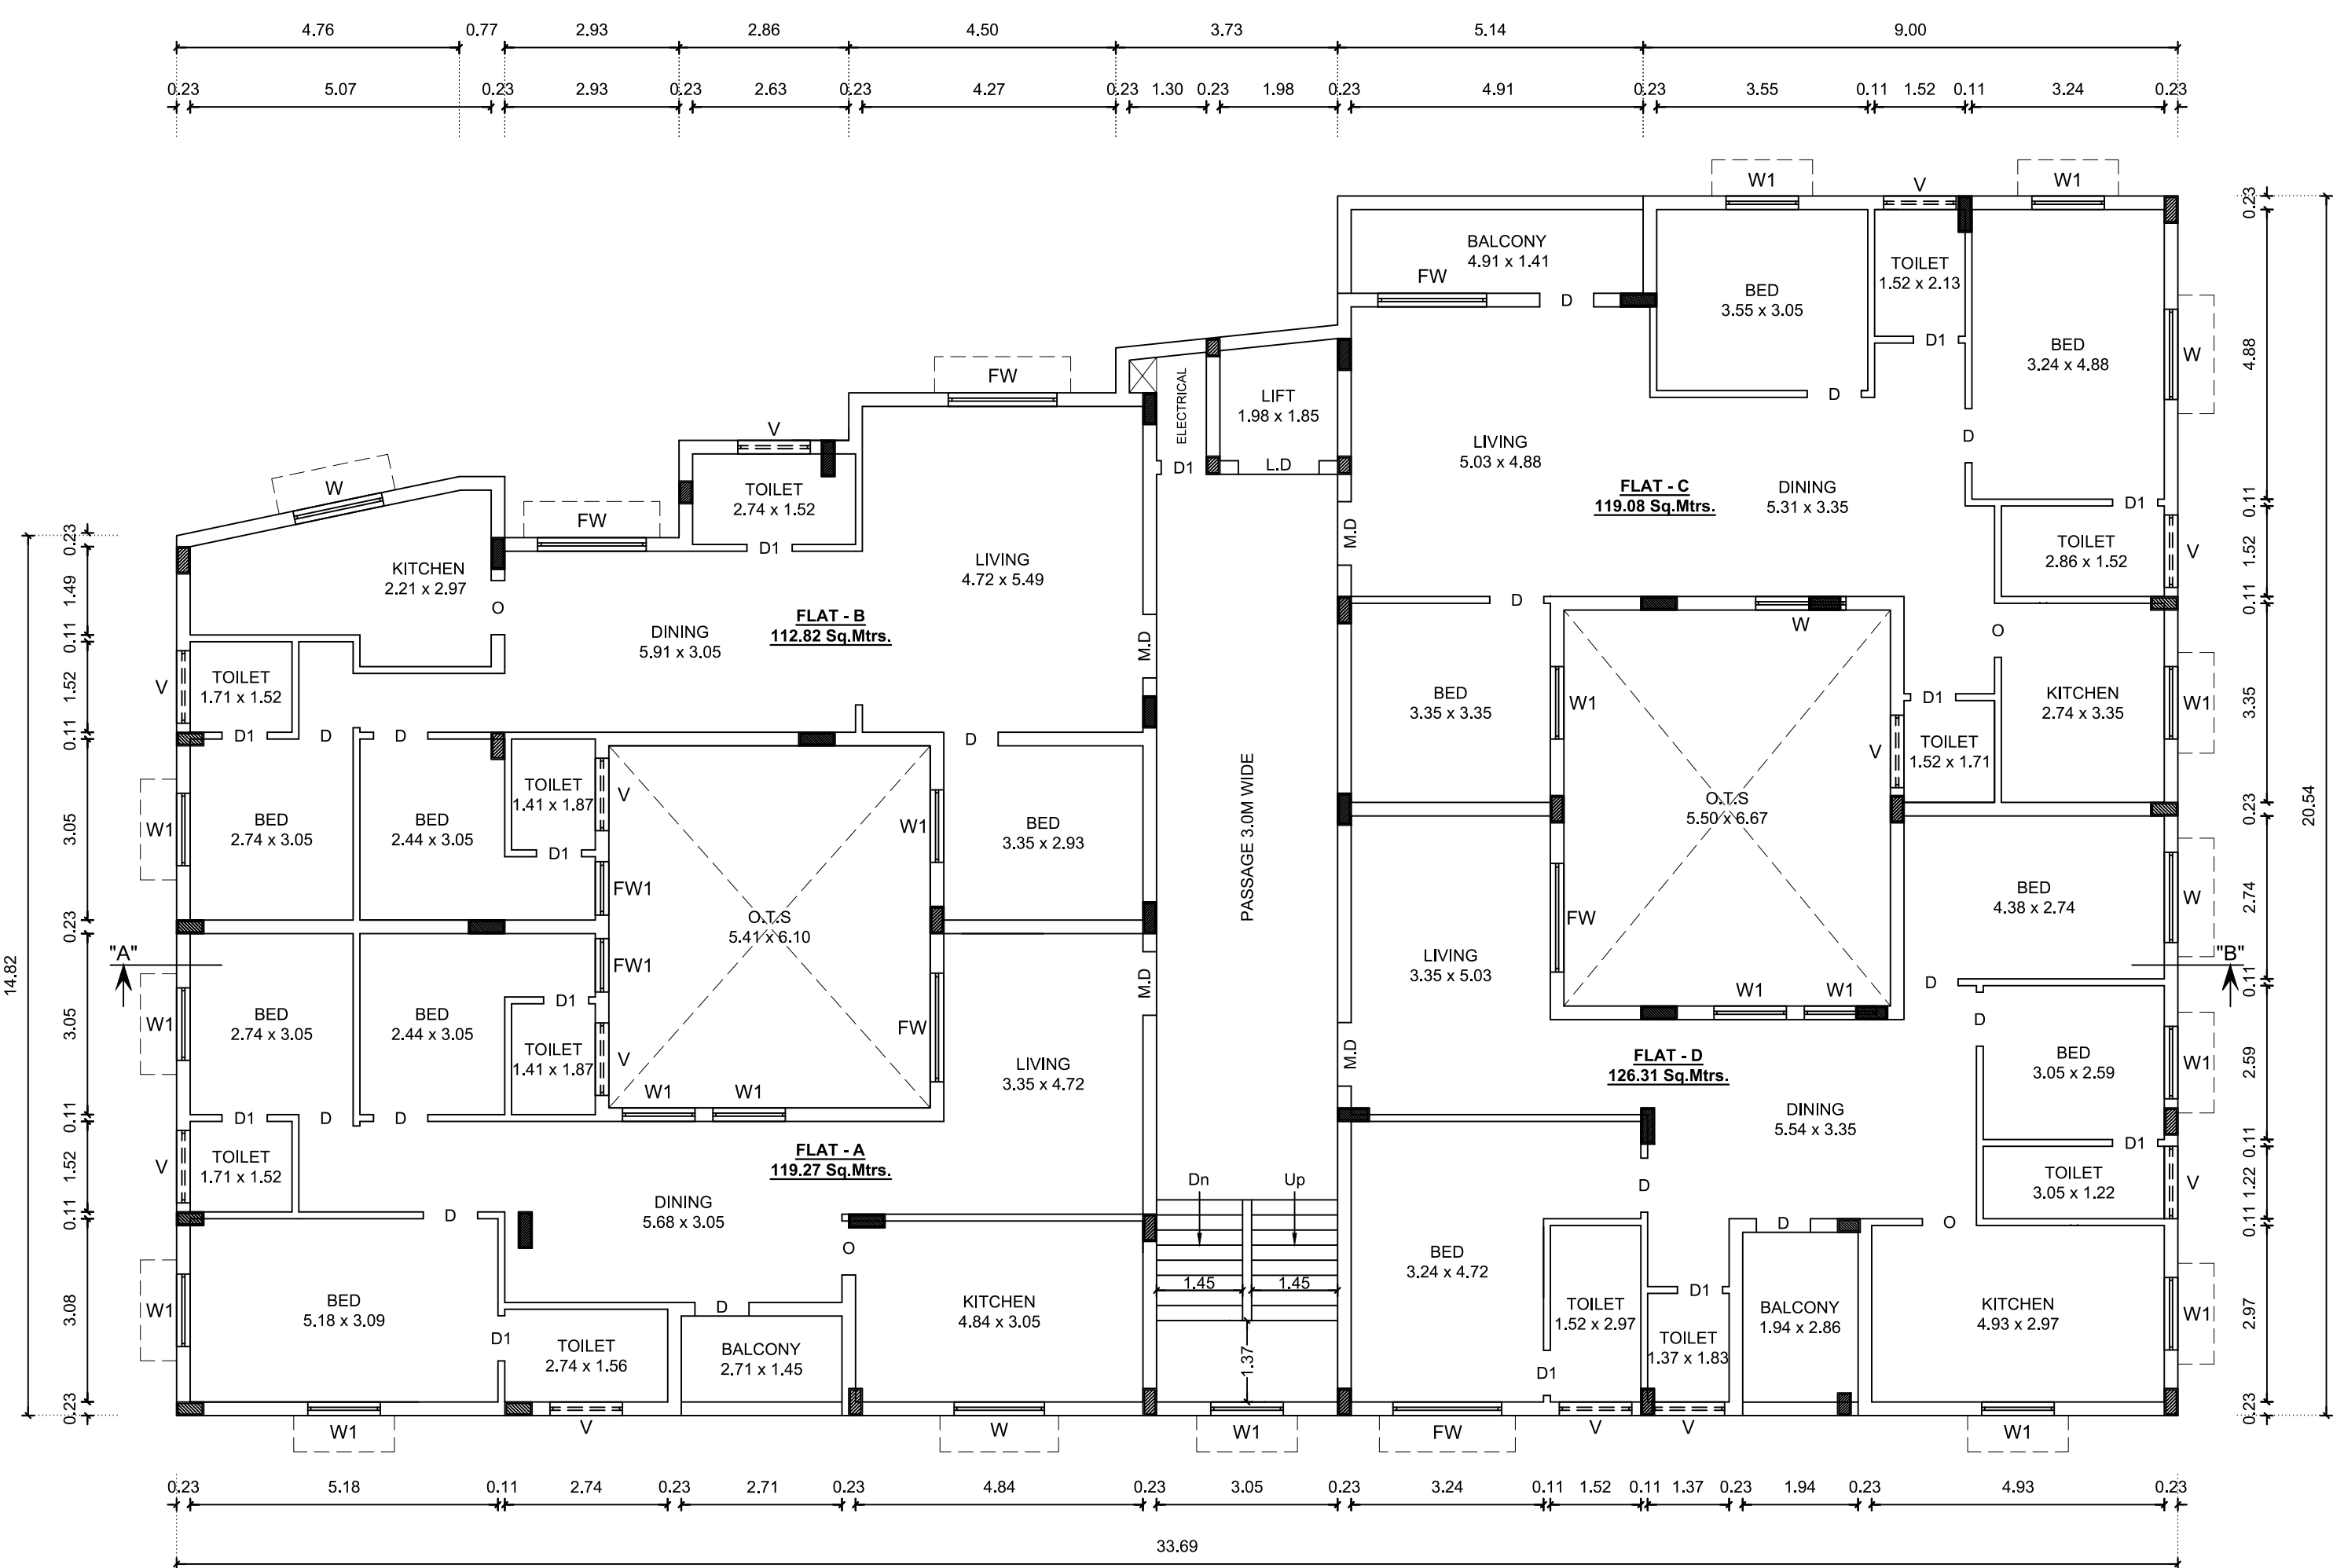


TYPICAL FLOOR PLAN -
FIRST, SECOND, THIRD & FOURTH FLOOR

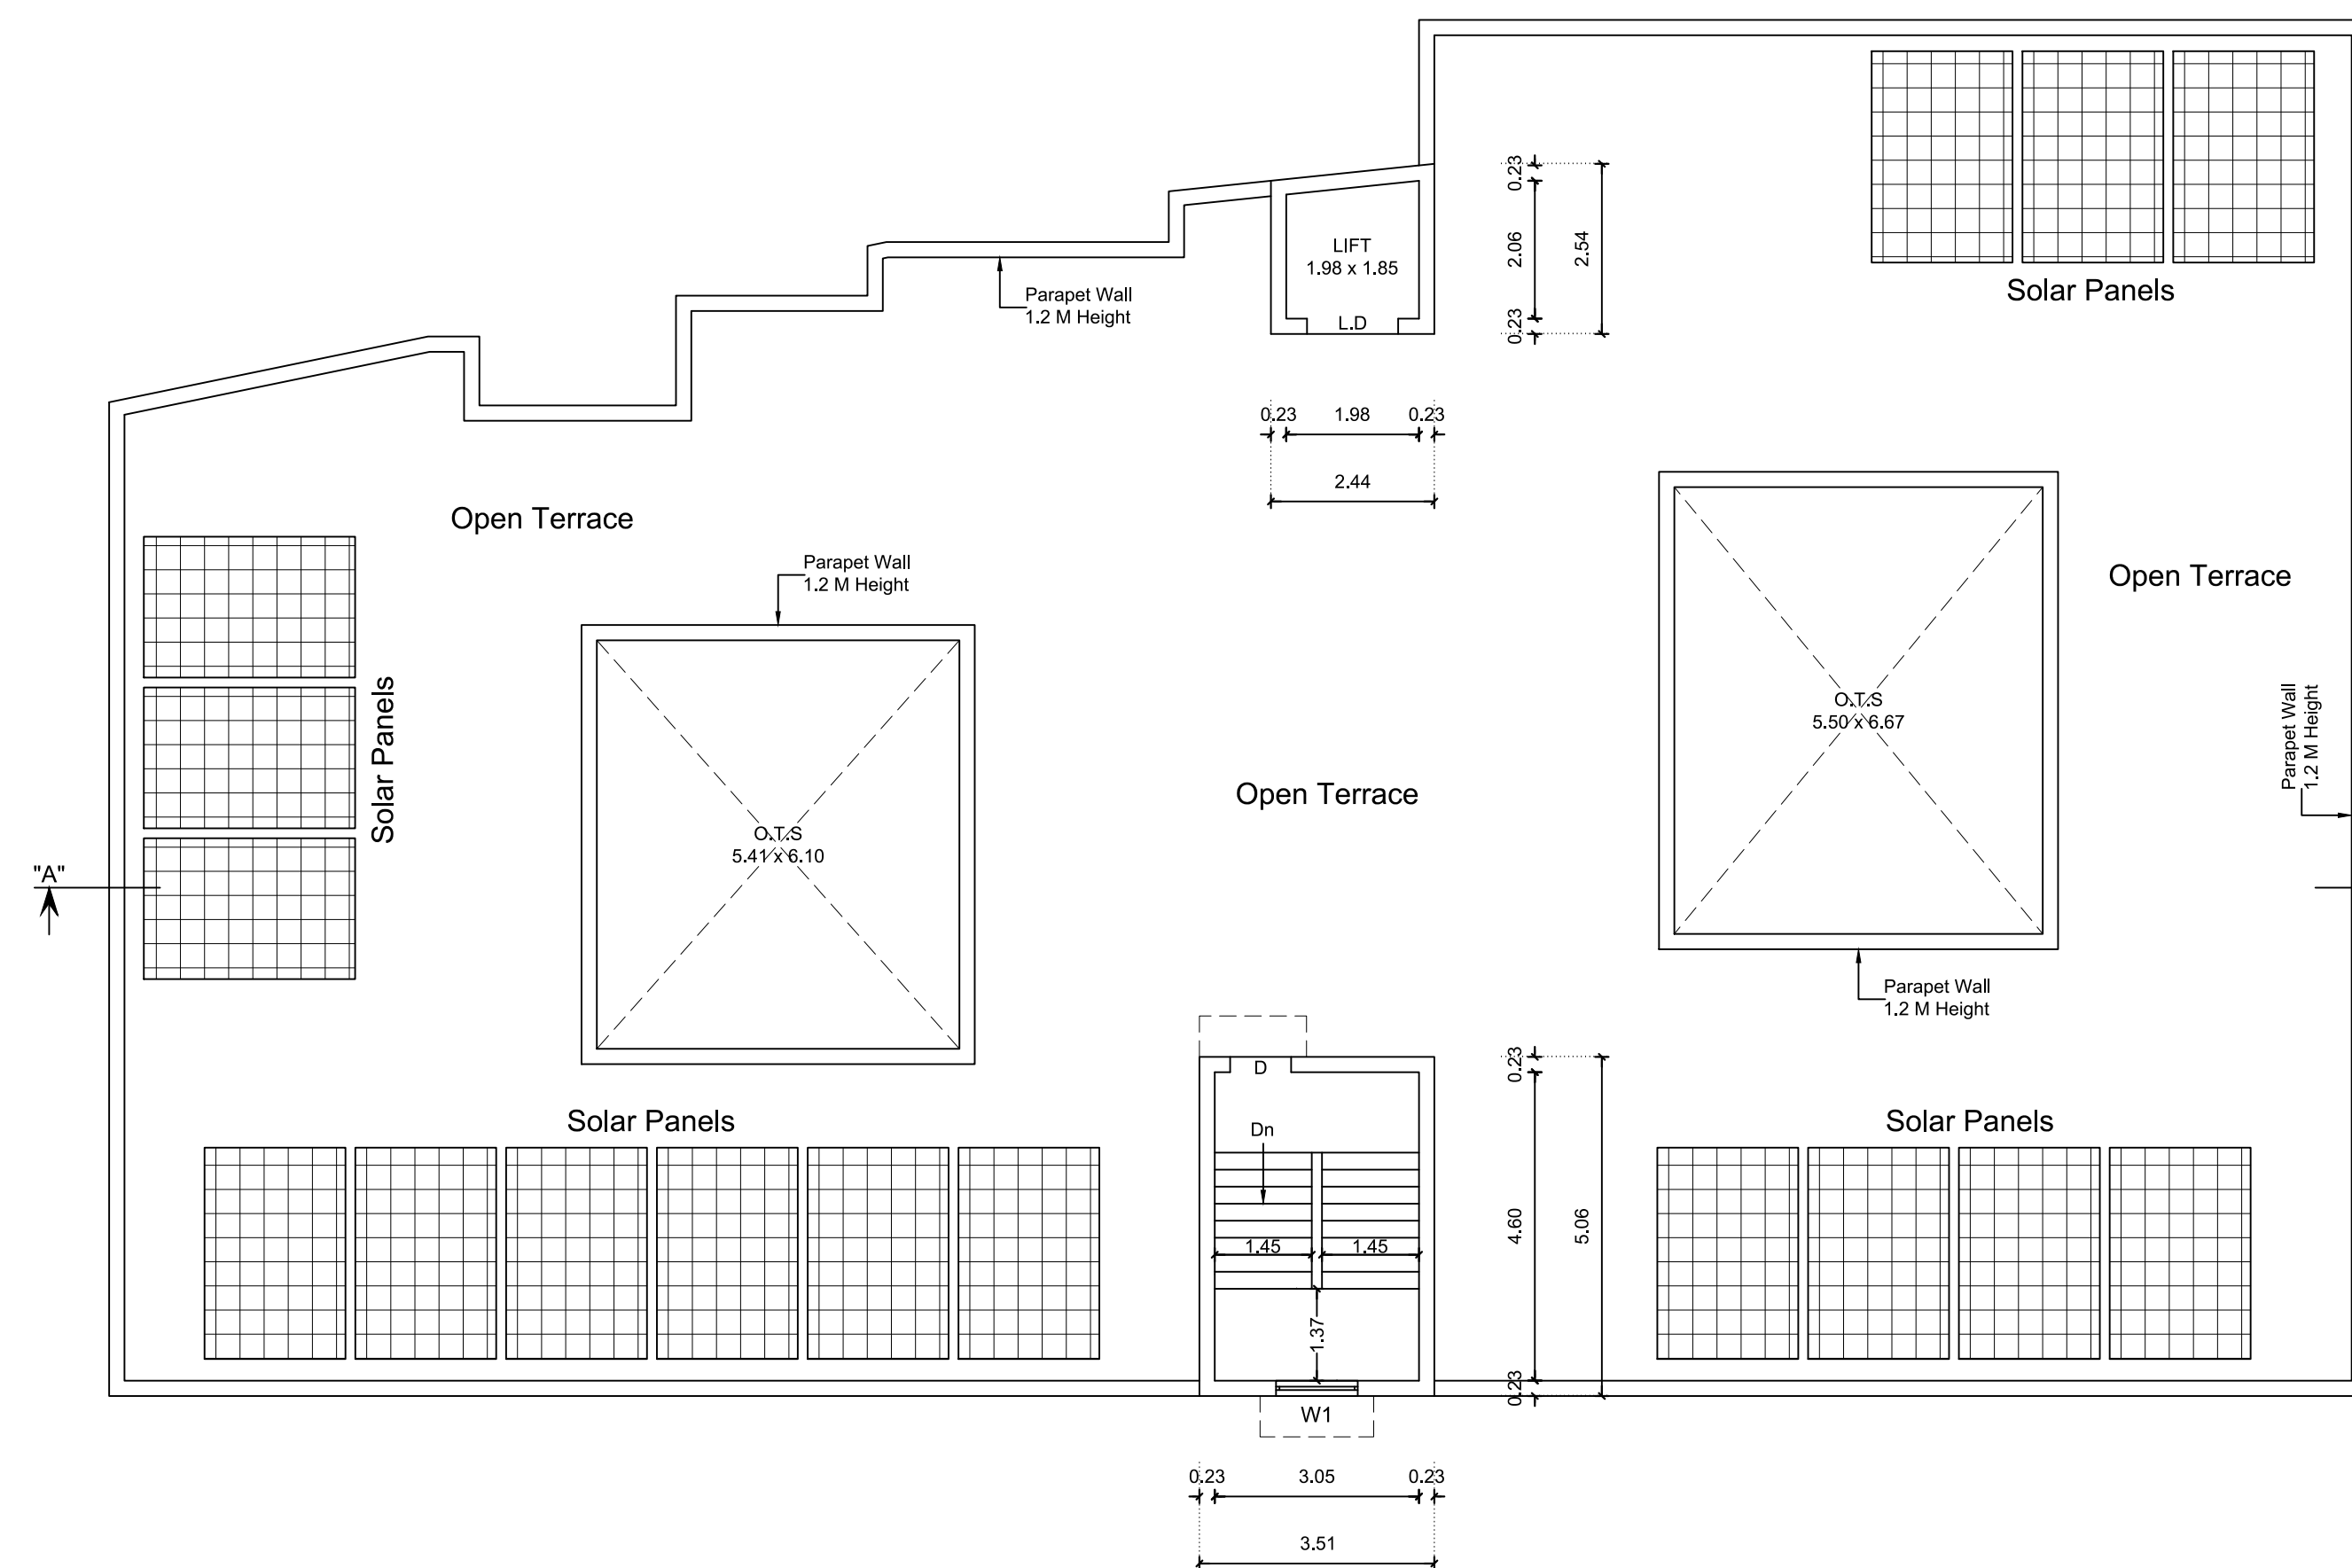


TERRACE FLOOR PLAN

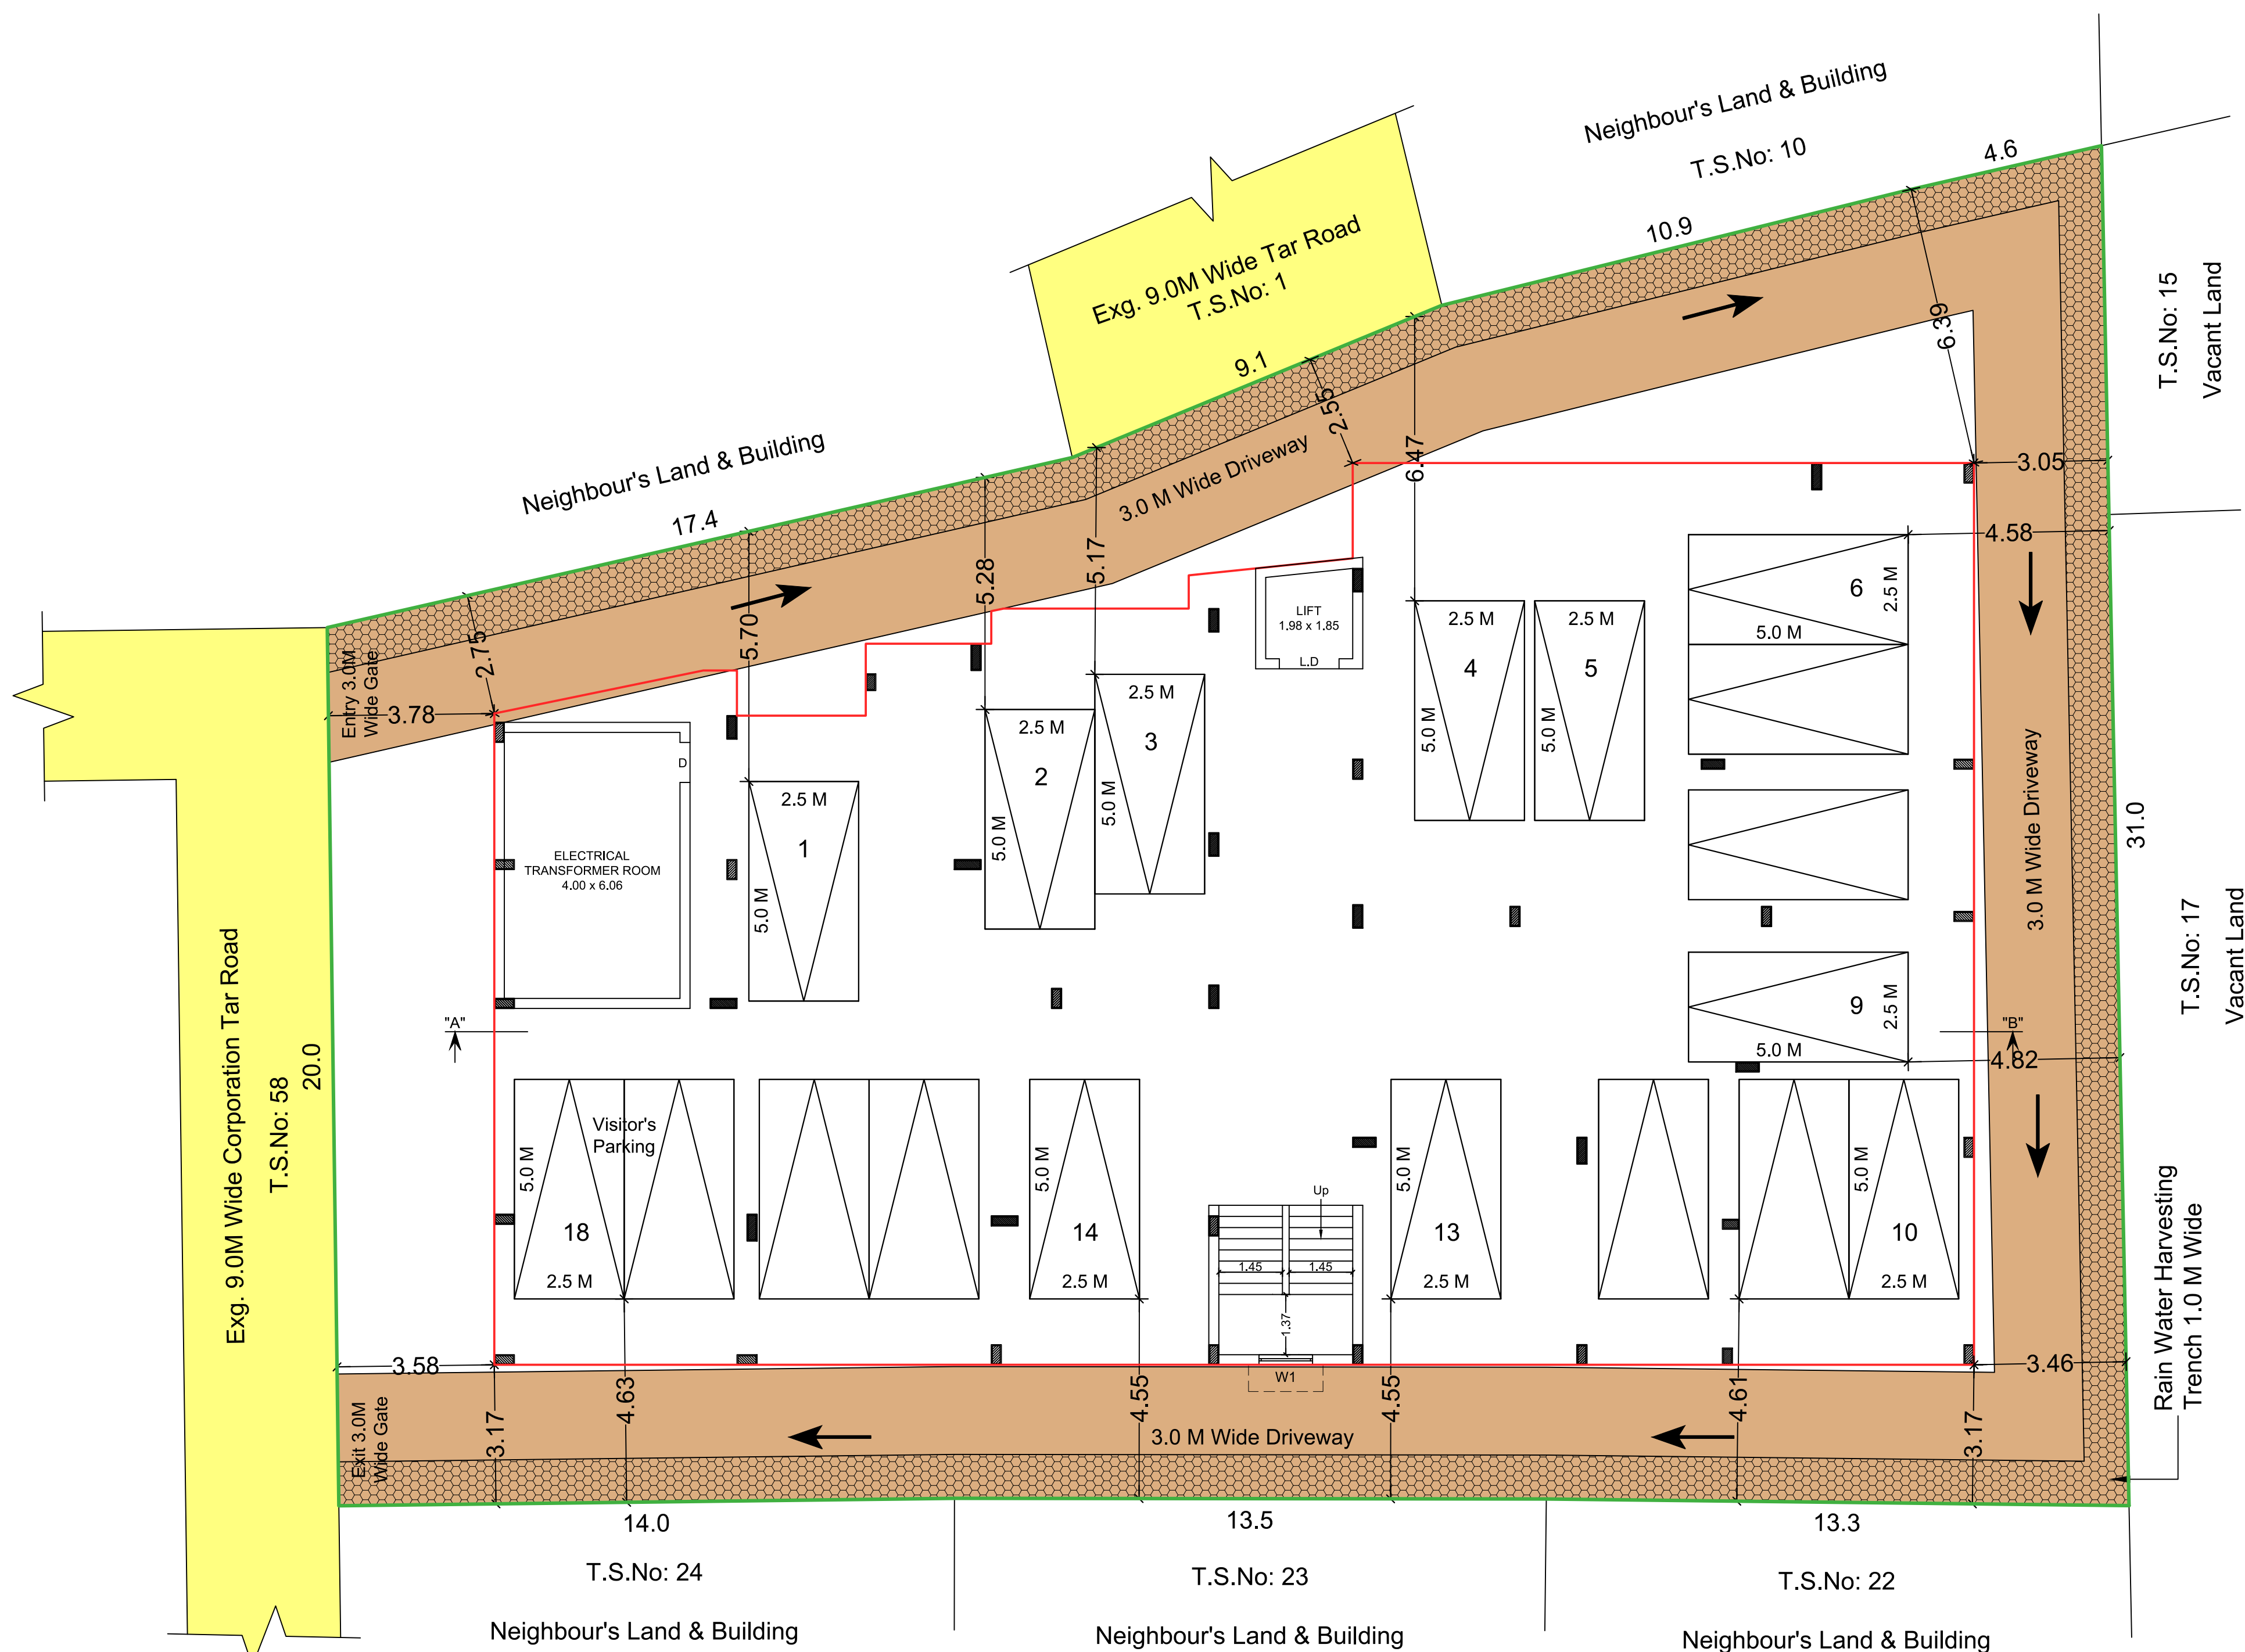


SITE CUM STILT FLOOR PLAN

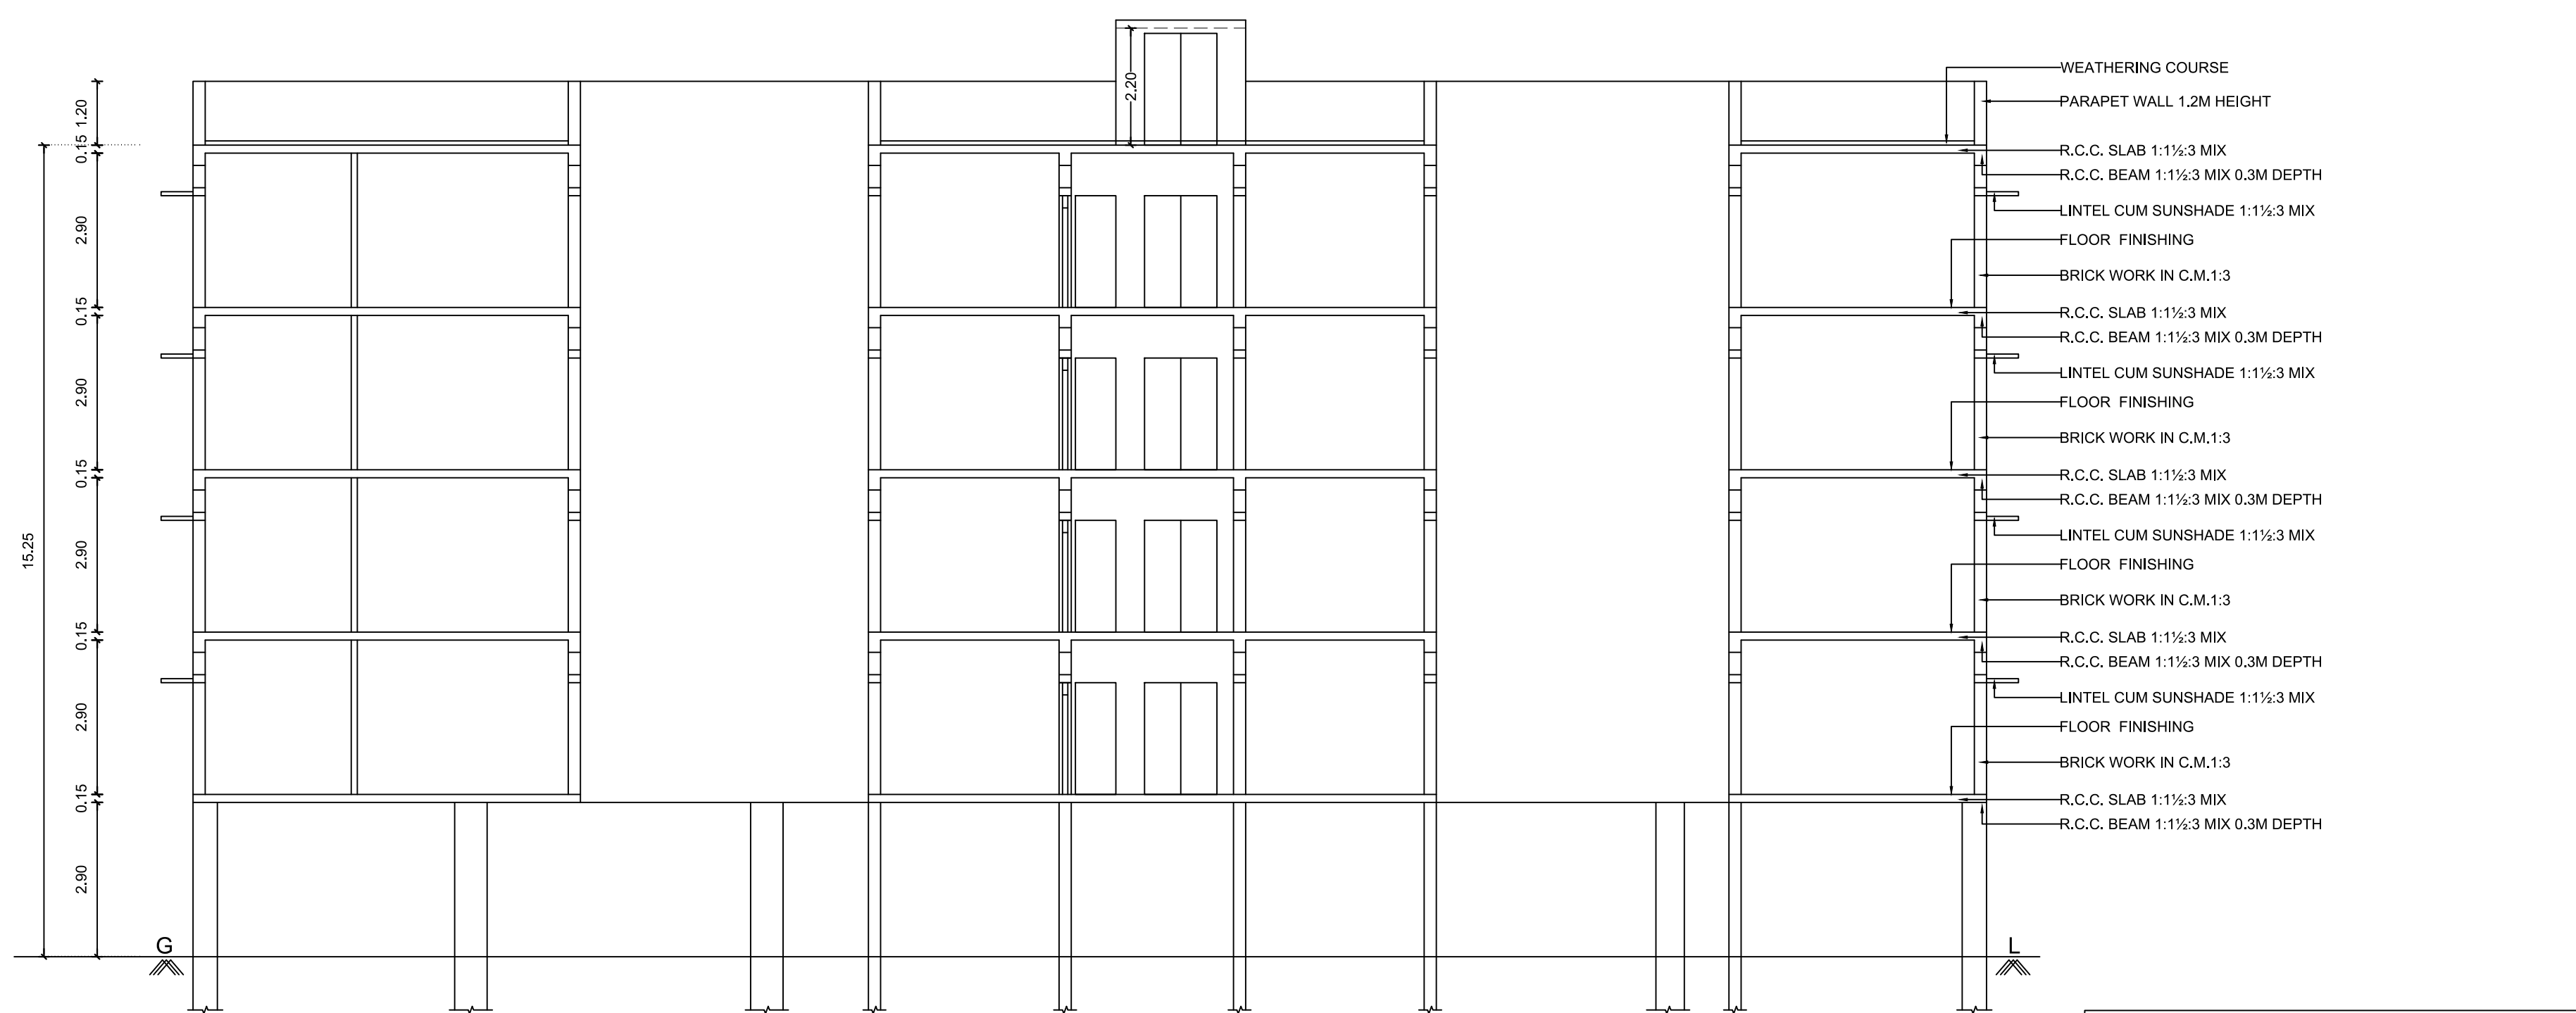

SECTION ON "AB"

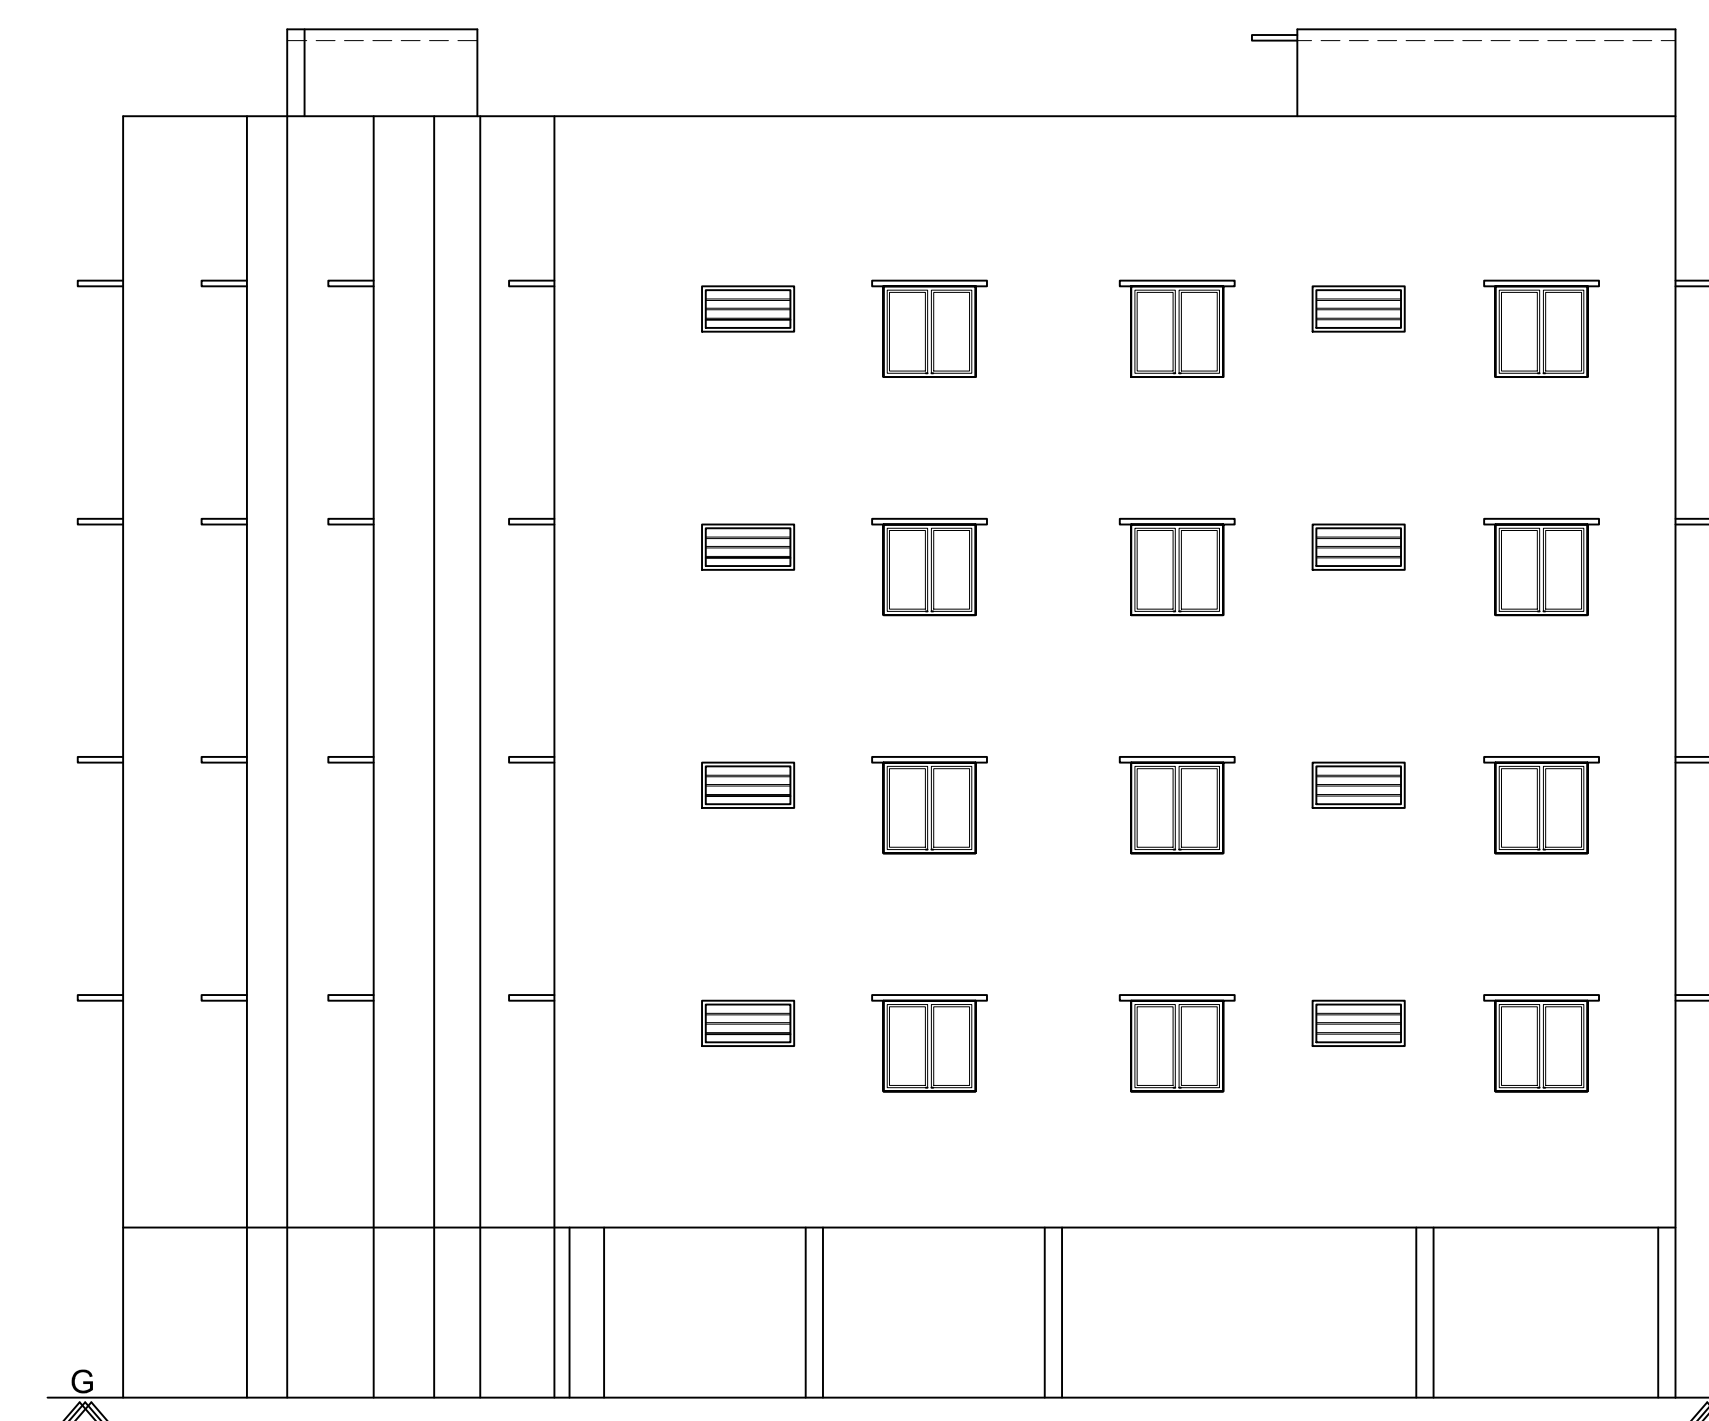

WESTERN SIDE ELEVATION

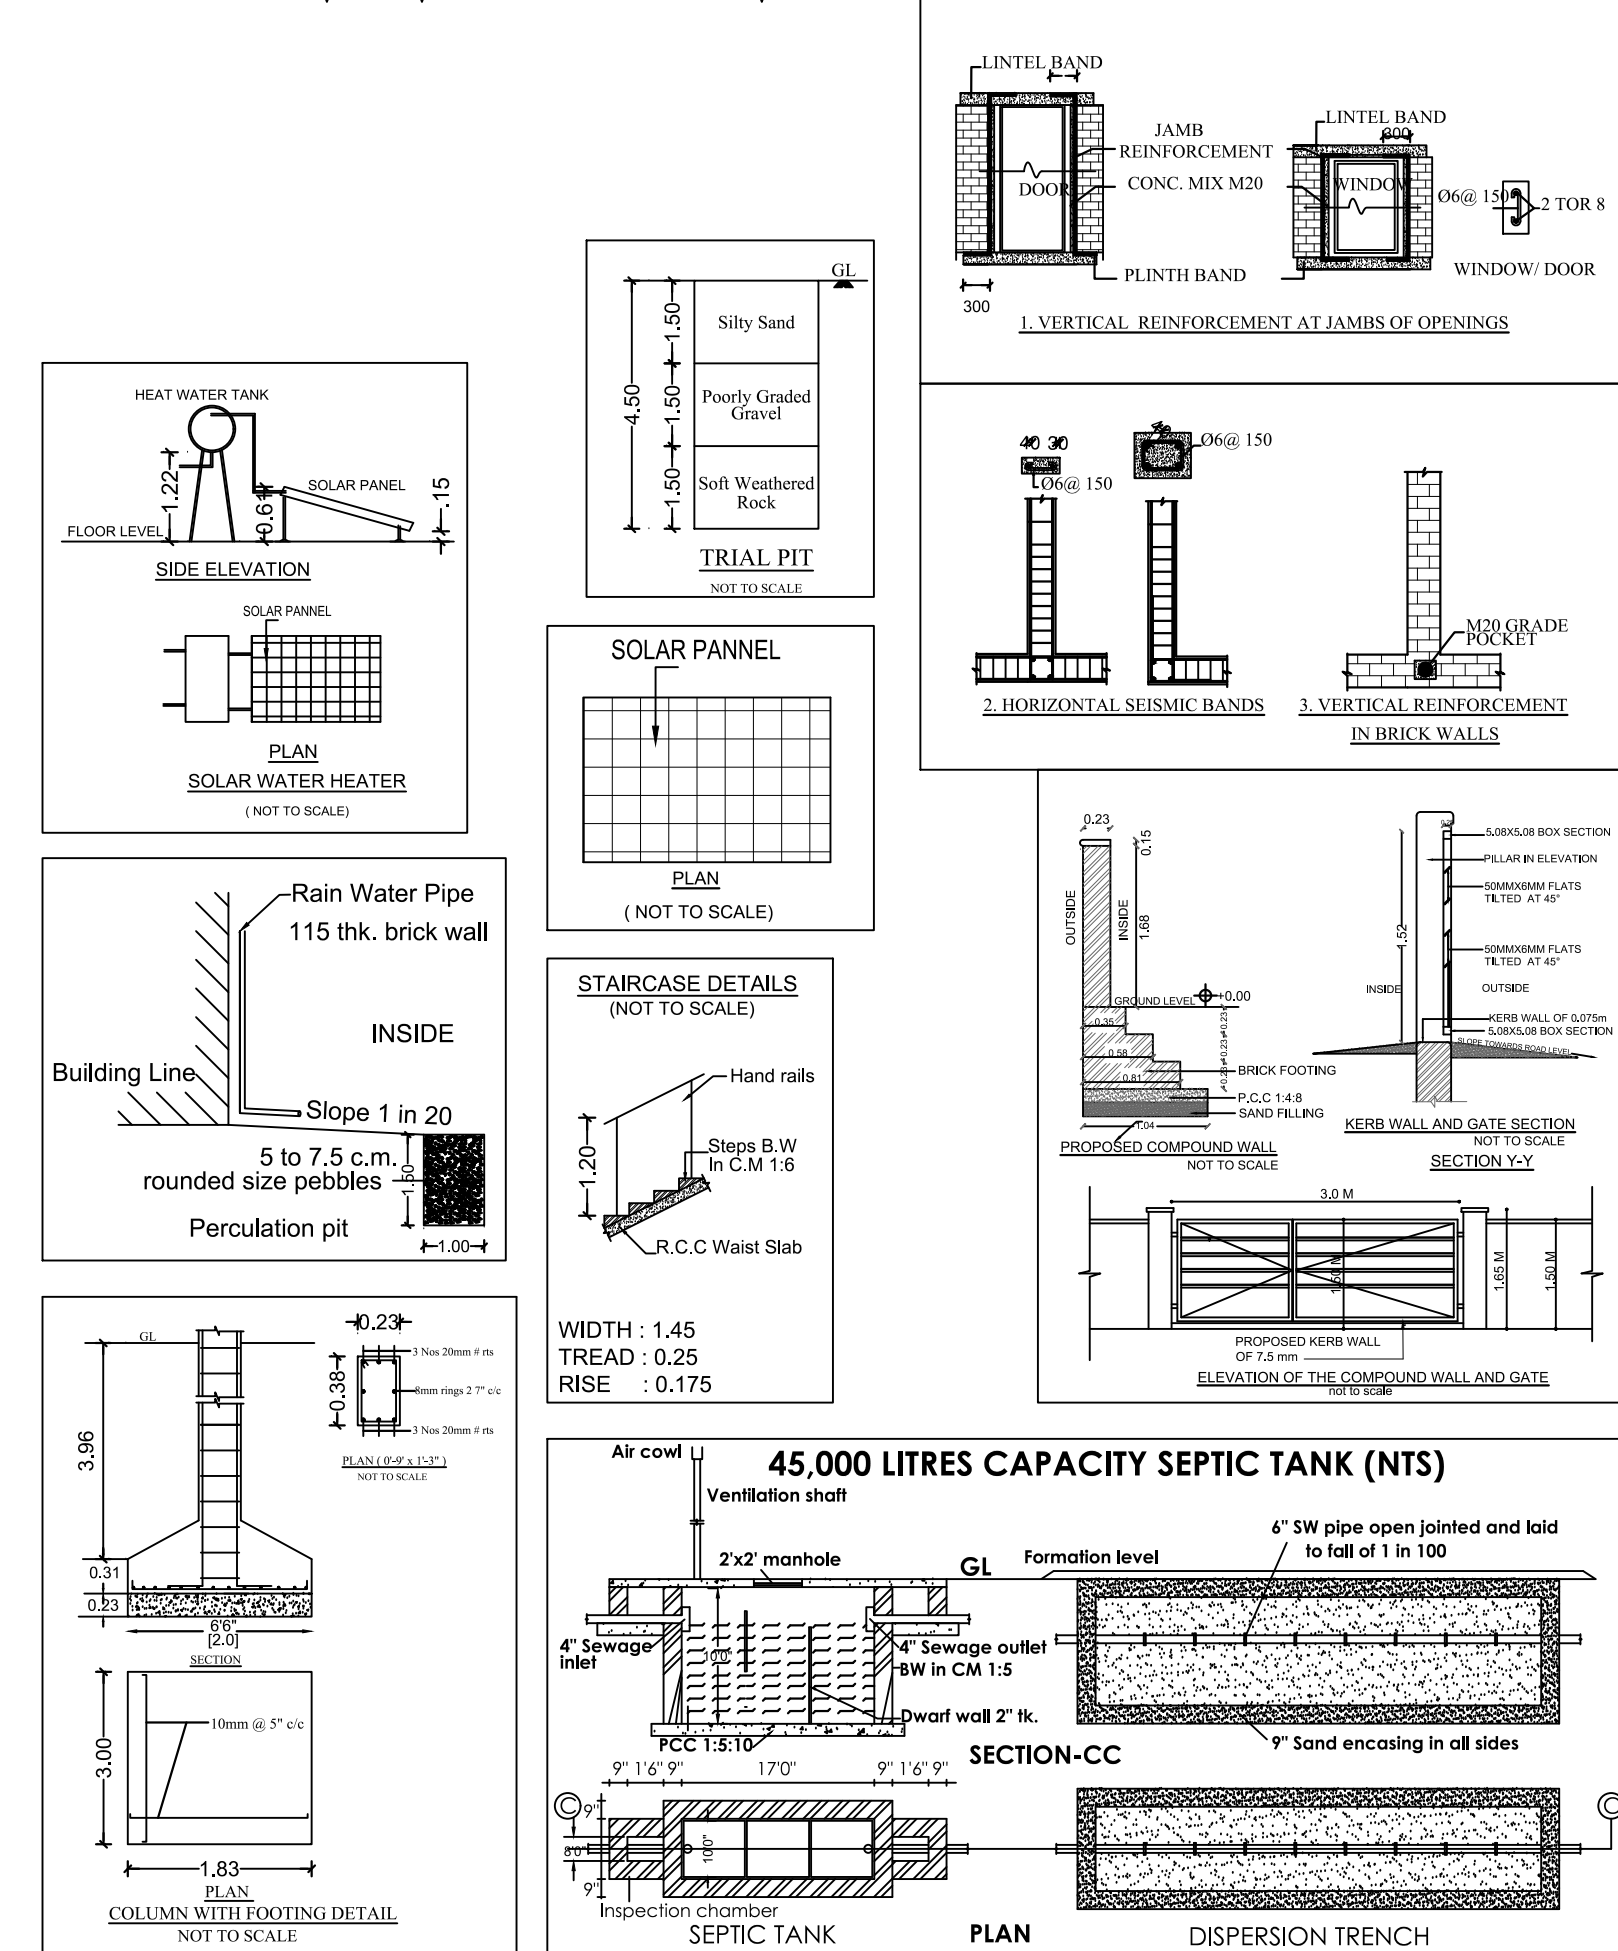

பொ.வசந்தி
கட்டிடக்கலை / திட்ட உதவியாளர்

SITE AND DETAILED PLAN SHOWING THE
REVISED RESIDENTIAL APARTMENT BUILDING
IN T.S.WARD No: U(21), BLOCK No: 7, T.S.No: 16
(S.F.No: 146/1 pt), GANAPATHY VILLAGE,
NORTH ZONE, COIMBATORE CORPORATION.

SCALE 1 : 100



All Dimensions are in Meter

SITE AREA DETAILS :-

AS PER DOCUMENT	- 1053.52 Sq.M.
AS PER TSLR	- 1000.00 Sq.M.
AS PER SUPERIMPOSED AREA	- 1000.00 Sq.M.

BUILDING AREA DETAILS :-

REVISED AREA DETAILS :-	F.S.I Sq.Mtrs	Non F.S.I Sq.Mtrs	Total Sq.Mtrs
STILT FLOOR	29.04	582.03	611.07
FIRST FLOOR	541.44	69.63	611.07
SECOND FLOOR	541.44	69.63	611.07
THIRD FLOOR	541.44	69.63	611.07
FOURTH FLOOR	541.44	69.63	611.07
HEAD ROOM	-	23.62	23.62
TOTAL BUILTUP AREA	2194.80	884.17	3078.97

FLOOR SPACE INDEX:-

$$FSI = \frac{2194.80}{1000.00} = 2.195$$

Total No. Of Dwellings = 16

JOINERY DETAILS:-

	Metre
M.D MAIN DOOR	1.07 x 2.10
D DOOR	0.91 x 2.10
D1 DOOR	0.76 x 2.10
L.D LIFT DOOR	1.36 x 2.10
O OPEN	0.91 x 2.10
FW FRENCH WINDOW	1.83 x 1.83
FW1 FRENCH WINDOW	0.90 x 1.50
W WINDOW	1.52 x 1.22
W1 WINDOW	1.22 x 1.22
V VENTILATOR	1.22 x 0.61

PARKING DETAILS:-

DWELLING AREA	No. Of Dwellings	No. Of Two Wheelers Reqd.	No. Of Two Wheelers Provid.	No. Of Cars Reqd.	No. Of Cars Provid.
Above 75 Sq.Mtrs upto 150 Sq.Mtrs	16	-	-	16	16
Visitor's Parking 10%	-	-	-	2	2
Total No. Of Parkings	-	-	-	18	18

COLOUR INDEX:-

EXG. ROAD	
SITE BOUNDARY	
EXISTING BUILDING	
DRIVEWAY	

Online Application No. : SWP/BPA/0048742/2023
P.P. No. : 642/2023

- 1.
- 2.
- 3.
- 4.
- 5.
- 6.
- 7.
- 8.
- 9.
- 10.
- 11.
- 12.
- 13.
- 14.
- 15.
- 16.
- 17.

LAND OWNER / APPLICANT

S. N. MUTHU
Registered Geotechnical Engineer
Reg. No. Coimbatore UPA / GE / 188/2018
Reg. No. Coimbatore UPA / GE / 188/2018
Coimbatore - 641 009
Ph: 9423-439772, Mob: 941 8888888

REGISTERED GEOTECHNICAL ENGINEER

S. N. MUTHU
Registered Construction Engineer
Reg. No. Coimbatore UPA / CE / 188/2018
Reg. No. Coimbatore UPA / CE / 188/2018
Coimbatore - 641 009
Ph: 9423-439772, Mob: 941 8888888

REGISTERED CONSTRUCTION ENGINEER

S. N. MUTHU
Registered Structural Engineer
Reg. No. Coimbatore UPA / SE / 188/2018
Reg. No. Coimbatore UPA / SE / 188/2018
Coimbatore - 641 009
Ph: 9423-439772, Mob: 941 8888888

REGISTERED STRUCTURAL ENGINEER

S. N. MUTHU
Registered Engineer / Architect
Reg. No. Coimbatore UPA / AE / 188/2018
Reg. No. Coimbatore UPA / AE / 188/2018
Coimbatore - 641 009
Ph: 9423-439772, Mob: 941 8888888

REGISTERED ENGINEER / ARCHITECT

மு.முபதி
அளவர் / உதவி வரைவாளர்

க.வேல்குமார்
வரைவாளர் நிலை - III