

#### AREA STATEMENT

| FLOOR NAME       | P.S.I.<br>Sign | Non P.S.I | Total Area<br>Sq. Ft. |
|------------------|----------------|-----------|-----------------------|
| BASEMENT FLOOR   | ---            | 445.30    | 445.30                |
| GROUND FLOOR     | 2856.09        | ---       | 2856.09               |
| FIRST FLOOR      | 2693.47        | ---       | 2693.47               |
| SECOND FLOOR     | 2572.31        | ---       | 2572.31               |
| THIRD FLOOR      | 2403.02        | 25.01     | 2428.03               |
| FOURTH FLOOR     | 2403.02        | ---       | 2403.02               |
| FIFTH FLOOR      | 2403.02        | ---       | 2403.02               |
| SIXTH FLOOR      | ---            | 128.55    | 128.55                |
| TOTAL All Floors | 15420.95       | 453.76    | 15949.69              |

|                        |              |
|------------------------|--------------|
| TOTAL F.S.I. AREA      | 15420.93 Sqm |
| HEIGHT OF THE BUILDING | 18-20 m      |
| NO. OF DWELLINGS       | 130 Nos      |

**SCHEDULE OF JOINERY**

[illegible]

*V. G. Palaksha*  
V.G. PALAKSHA  
DTCP Reg. No.:  
CGLRGN/SE/Gr-I/2019/07/023

STRUCTURAL ENGINEER

- KUPINUM SHEPHERD LLP

Authorized Signatory

APPLICANT

五

**C. NATARAJAN, B.E.,**  
Consulting Engineer  
**NAVEEN ASSOCIATES**  
364, Second St., Extension  
Gandhipuram, Coimbatore - 641 012  
**COIMBATORE LPA / RE /**  
**GR-17/19/03/002**

LBS/ REGISTERED ENGINEER

PARKING CALCULATION

|                                        |           |
|----------------------------------------|-----------|
| DWELLING UNITS [75 - 150 Sqm]          | 130 Units |
| NUMBER OF CARS REQUIRED                | 130 Nos.  |
| VISITORS CARS REQUIRED                 | 13 Nos.   |
| RECREATIONAL AREA<br>[728.51 / 75 Sqm] | 10 Nos.   |
| CARS REQUIRED                          | 153 Nos.  |
| TOTAL CARS                             | 153 Nos.  |
| NUMBER OF CARS PROVIDED                | 153 Nos.  |


**ONLINE APPLICATION No:**  
**SWP/BPA/011364/2023**



PLAN SHOWING THE PROPOSED AFFORDABLE HOUSING BUILDING IN T.S. Nos : 1/4, 1/5, 1/6 & 1/7, [OLD S.F. No : 340/2C & 348/1Pt.]

WARD No : Y [25], BLOCK No : 17, AT VILANKURICHI VILLAGE, COIMBATORE CORPORATION.

VILANKURICHI D.D. PLAN No : 27

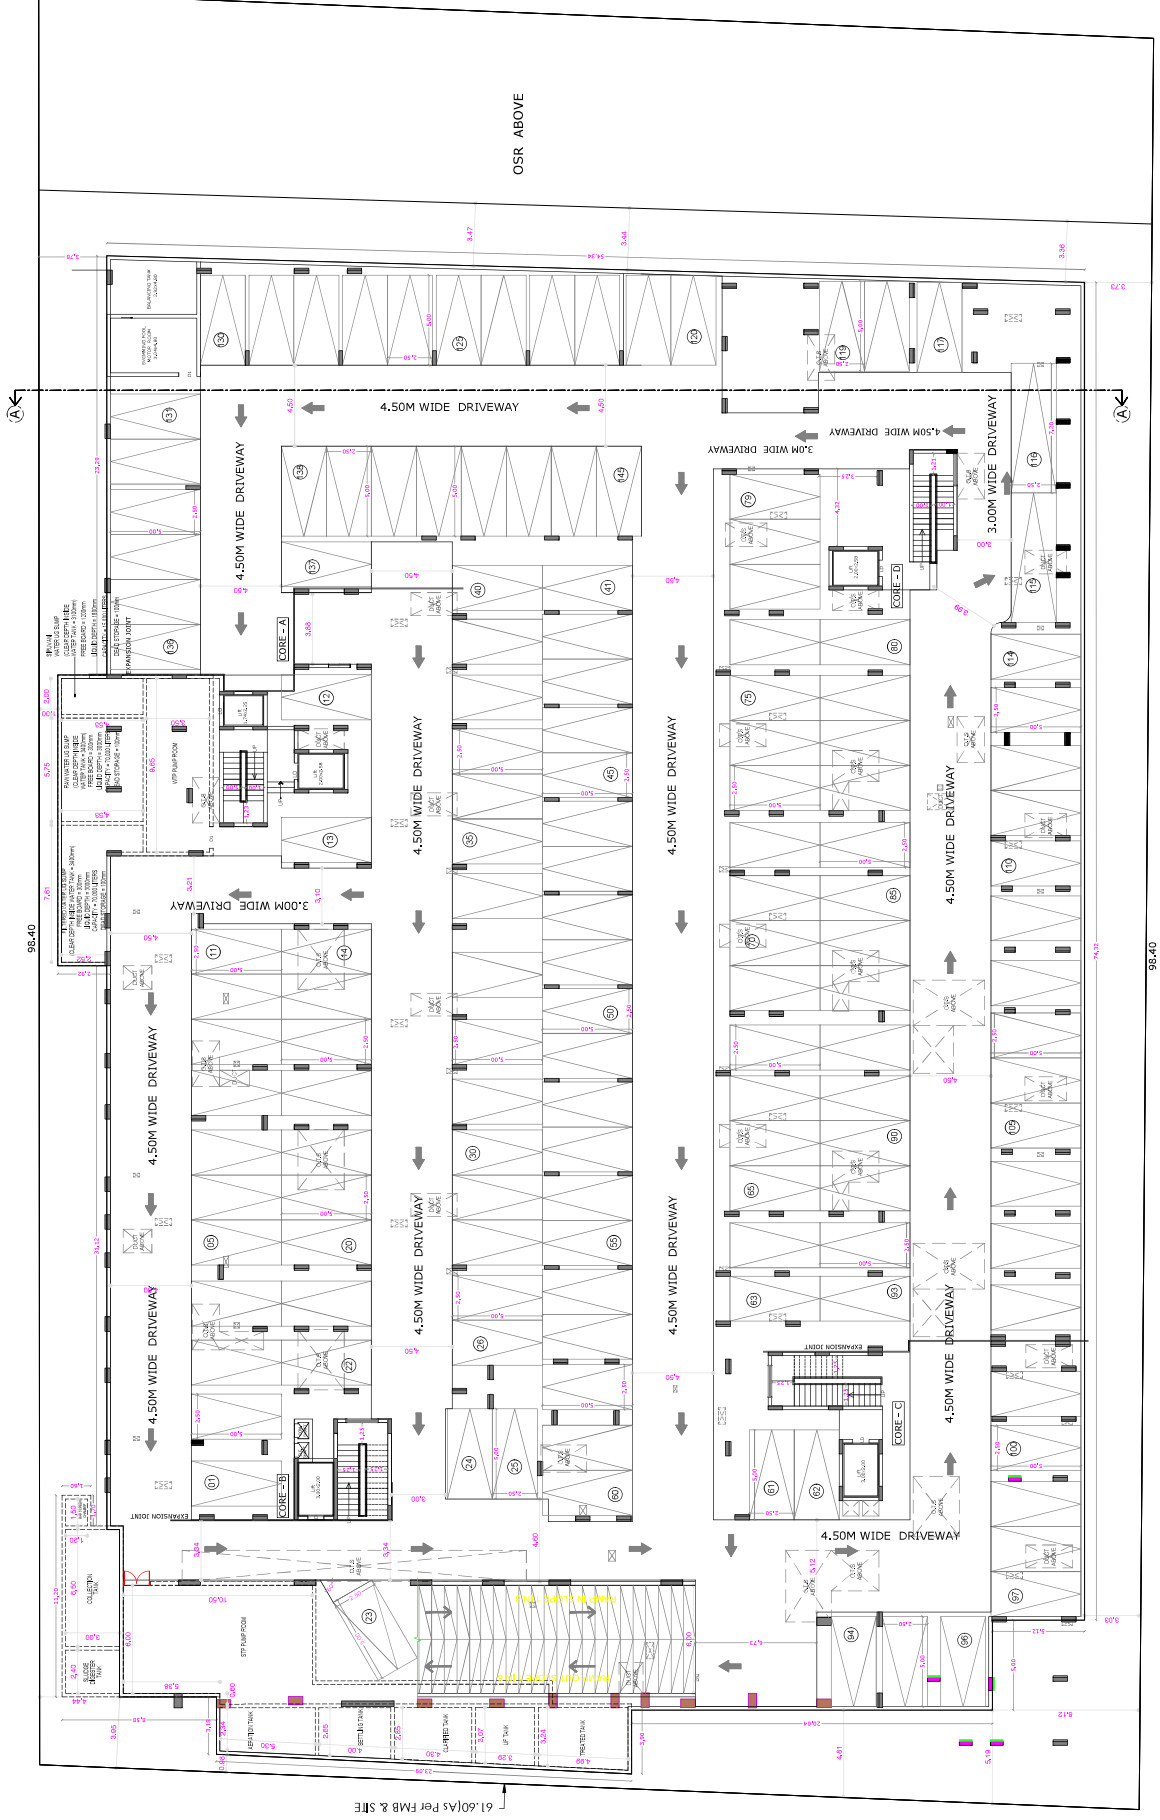

## BASEMENT FLOOR PLAN



## GROUND FLOOR PLAN

|                        |              |
|------------------------|--------------|
| TOTAL F.S.L. AREA      | 15420.93 Sqm |
| HEIGHT OF THE BUILDING | 18.20 m      |
| NO OF DWELLINGS        | 130 Nos      |

| AREA STATEMENT            |  | Existing Area |
|---------------------------|--|---------------|
| Ground Floor Area Details |  |               |
| FLAT                      |  |               |
| A+101                     |  | 71.03         |
| A+102                     |  | 71.03         |
| A+103                     |  | 71.03         |
| A+104                     |  | 89.39         |
| A+105                     |  | 89.39         |
| B+101                     |  | 89.39         |
| B+102                     |  | 71.03         |
| B+103                     |  | 89.41         |
| C+101                     |  | 89.50         |
| C+102                     |  | 71.04         |
| C+103                     |  | 71.04         |
| C+104                     |  | 89.18         |
| C+105                     |  | 89.18         |
| C+106                     |  | 71.26         |
| C+108                     |  | 71.26         |
| D+101                     |  | 89.39         |
| D+102                     |  | 89.18         |
| D+103                     |  | 89.18         |
| D+104                     |  | 71.26         |
| D+105                     |  | 71.26         |

| AREA STATEMENT |              | Ground Floor Area Details |  |
|----------------|--------------|---------------------------|--|
| FLAT           | Decking Area |                           |  |
| A*101          | 71.03        |                           |  |
| A*102          | 71.03        |                           |  |
| A*103          | 71.03        |                           |  |
| A*104          | 89.39        |                           |  |
| A*105          | 89.39        |                           |  |
| B*102          | 89.39        |                           |  |
| B*103          | 71.03        |                           |  |
| B*104          | 89.41        |                           |  |
| C*103          | 89.50        |                           |  |
| C*102          | 71.04        |                           |  |
| C*103          | 71.04        |                           |  |
| C*104          | 89.18        |                           |  |
| C*105          | 89.18        |                           |  |
| C*106          | 71.26        |                           |  |
| C*108          | 71.26        |                           |  |
| D*101          | 89.39        |                           |  |
| D*102          | 89.18        |                           |  |
| D*103          | 89.18        |                           |  |
| D*104          | 71.26        |                           |  |
| D*105          | 71.26        |                           |  |

PLAN SHOWING THE PROPOSED AFFORDABLE HOUSING BUILDING IN T.S. Nos : 1/4, 1/5, 1/6 & 1/7, [OLD S.F. No : 340/2C & 348/1P]  
WARD No : Y [25], BLOCK No : 17, AT VILANKURICHI VILLAGE, COIMBATORE CORPORATION.  
VILANKURICHI D.D. PLAN No : 27 SCALE : 1 : 100

ONLINE APPLICATION No:  
SWP/BPA/011364/2023

SHEET No : 4/9

AREA STATEMENT

| FLOOR NAME       | F.S.I. Sqn | Non F.S.I. Sqn | Total Area Sqn |
|------------------|------------|----------------|----------------|
| BASEMENT FLOOR   | ---        | 4425.20        | 4425.20        |
| FIRST FLOOR      | 2946.09    | ---            | 2946.09        |
| SECOND FLOOR     | 2693.47    | ---            | 2693.47        |
| THIRD FLOOR      | 2572.31    | ---            | 2572.31        |
| FOURTH FLOOR     | 2403.02    | 25.01          | 2428.03        |
| FIFTH FLOOR      | 2403.02    | ---            | 2403.02        |
| TERRACE FLOOR    | ---        | 123.55         | 123.55         |
| TOTAL all Floors | 15420.93   | 4573.76        | 19994.69       |

TOTAL F.S.I. AREA 15420.93 Sqn

HEIGHT OF THE BUILDING 18.70 m

NO. OF DWELLINGS 130 Nos

\* All Dimensions are in metre

SCHEDULE OF JOINTRY

| MD  | MAIN DOOR              | 1.05 x 2.10 | METRE |
|-----|------------------------|-------------|-------|
| LD  | LIFT DOOR              | 0.90 x 2.10 |       |
| SD  | STAIR DOOR             | 1.80 x 2.10 |       |
| DD  | DOOR                   | 0.90 x 2.10 |       |
| D2  | DOOR                   | 0.90 x 2.10 |       |
| D3  | DOOR                   | 0.75 x 2.10 |       |
| D4  | DOOR                   | 1.00 x 2.10 |       |
| D5  | DOOR                   | 1.50 x 2.10 |       |
| D6  | DOOR                   | 1.80 x 2.10 |       |
| FW  | FRENCH WINDOW          | 1.80 x 2.10 |       |
| FW1 | FRENCH WINDOW          | 0.90 x 2.10 |       |
| FW2 | FRENCH WINDOW          | 0.90 x 2.10 |       |
| FW3 | FRENCH WINDOW          | 1.32 x 2.10 |       |
| FW4 | FRENCH WINDOW          | 1.32 x 2.10 |       |
| W1  | WINDOW                 | 2.10 x 1.50 |       |
| W2  | WINDOW                 | 1.72 x 1.80 |       |
| W3  | WINDOW                 | 1.20 x 1.50 |       |
| KW1 | KITCHEN WINDOW         | 1.20 x 1.50 |       |
| KW2 | KITCHEN WINDOW         | 0.90 x 2.10 |       |
| LD  | LIFT DOOR              | 0.90 x 2.10 |       |
| ED  | ENTRANCE DOOR          | 1.05 x 2.10 |       |
| SW1 | STAIR WINDOW           | 1.80 x 1.20 |       |
| V1  | VENTILATOR             | 0.60 x 1.00 |       |
| V2  | VENTILATOR             | 0.60 x 0.60 |       |
| A/C | AIR CONDITIONER        | 1.20 x 0.60 |       |
| AV  | MECHANICAL VENTILATION |             |       |

AREA STATEMENT

| First Floor Area Details | Dwelling Area Sqn |
|--------------------------|-------------------|
| FLAT                     | 71.03             |
| A-201                    | 71.03             |
| A-202                    | 71.03             |
| A-203                    | 71.03             |
| A-204                    | 89.59             |
| A-205                    | 89.59             |
| B-201                    | 89.59             |
| B-202                    | 71.03             |
| B-203                    | 89.41             |
| B-204                    | 89.50             |
| B-205                    | 70.25             |
| C-201                    | 89.50             |
| C-202                    | 71.04             |
| C-203                    | 71.04             |
| C-204                    | 89.18             |
| C-205                    | 89.18             |
| C-206                    | 71.26             |
| C-207                    | 71.26             |
| C-208                    | 71.26             |
| D-201                    | 89.59             |
| D-202                    | 89.18             |
| D-203                    | 89.18             |
| D-204                    | 71.26             |
| D-205                    | 71.26             |



FIRST FLOOR PLAN

STRUCTURAL ENGINEER

APPLICANT

L&B REGISTERED ENGINEER

PLAN SHOWING THE PROPOSED AFFORDABLE HOUSING BUILDING IN T.S. Nos : 1/4, 1/5, 1/6 & 1/7, [OLD S.F. No : 340/2C & 348/1P] WARD No : Y [25], BLOCK No : 17, AT VILANKURICHI VILLAGE, COIMBATORE CORPORATION.

VILANKURICHI D.D. PLAN No : 27 SCALE : 1 : 100

ONLINE APPLICATION No: SWP/BPA/011364/2023

SHEET No : 5/9

| AREA STATEMENT   |            |                |                |
|------------------|------------|----------------|----------------|
| FLOOR NAME       | F.S.I. Sqm | Net F.S.I. Sqm | Total Area Sqm |
| BASEMENT FLOOR   | ---        | 4425.20        | 4425.20        |
| GROUND FLOOR     | 2946.09    | ---            | 2946.09        |
| FIRST FLOOR      | 2693.47    | ---            | 2693.47        |
| SECOND FLOOR     | 2972.31    | ---            | 2972.31        |
| THIRD FLOOR      | 2403.02    | 25.01          | 2428.03        |
| FOURTH FLOOR     | 2403.02    | ---            | 2403.02        |
| TERRACE FLOOR    | ---        | 123.55         | 123.55         |
| TOTAL all Floors | 15420.93   | 4573.76        | 19994.69       |


|                        |              |
|------------------------|--------------|
| TOTAL F.S.I. AREA      | 15420.93 Sqm |
| HEIGHT OF THE BUILDING | 18.20 m      |
| NO OF DWELLINGS        | 120 Nos      |

| SCHEDULE OF JOINERY |                        | METRE       |
|---------------------|------------------------|-------------|
| MD                  | MAIN DOOR              | 1.05 x 2.10 |
| LD                  | DOOR                   | 1.80 x 2.10 |
| SD                  | DOOR                   | 1.05 x 2.10 |
| DI                  | DOOR                   | 0.90 x 2.10 |
| D2                  | DOOR                   | 0.75 x 2.10 |
| D3                  | DOOR                   | 1.00 x 2.10 |
| DD                  | DOOR                   | 1.80 x 2.10 |
| FW                  | FRENCH WINDOW          | 1.80 x 2.10 |
| FW1                 | FRENCH WINDOW          | 0.90 x 2.10 |
| FW2                 | FRENCH WINDOW          | 0.68 x 2.10 |
| FW3                 | FRENCH WINDOW          | 1.32 x 2.10 |
| WD                  | WINDOW                 | 1.28 x 2.10 |
| WT                  | WINDOW                 | 1.53 x 1.80 |
| W2                  | WINDOW                 | 1.20 x 1.50 |
| KW1                 | KITCHEN WINDOW         | 1.50 x 2.10 |
| GD                  | GLASS DOOR             | 1.50 x 2.10 |
| DD                  | DOOR                   | 1.80 x 2.10 |
| ED                  | ELE. DOOR              | 1.05 x 2.10 |
| SW1                 | STAIR WINDOW           | 1.80 x 1.20 |
| V1                  | VENTILATOR             | 0.60 x 1.00 |
| V2                  | VENTILATOR             | 0.60 x 0.60 |
| V3                  | VENTILATOR             | 1.20 x 0.60 |
| AV                  | AIR CONDITIONER        | ---         |
| MV                  | MECHANICAL VENTILATION | ---         |

|                |                           |
|----------------|---------------------------|
| AREA STATEMENT | Second Floor Area Details |
|----------------|---------------------------|

| FLAT  | Dwelling Sqm |
|-------|--------------|
| A-301 | 71.03        |
| A-302 | 71.03        |
| A-303 | 71.03        |
| A-304 | 89.39        |
| A-306 | 89.39        |
| B-301 | 89.39        |
| B-302 | 71.03        |
| B-303 | 89.41        |
| B-304 | 89.50        |
| B-306 | 70.25        |
| C-301 | 89.50        |
| C-302 | 71.04        |
| C-303 | 71.04        |
| C-304 | 89.18        |
| C-306 | 89.18        |
| C-307 | 71.26        |
| C-308 | 71.26        |
| D-301 | 89.39        |
| D-302 | 89.18        |
| D-303 | 89.18        |
| D-304 | 71.26        |
| D-306 | 71.26        |

|                     |           |                         |
|---------------------|-----------|-------------------------|
| STRUCTURAL ENGINEER | APPLICANT | ASB REGISTERED ENGINEER |
|---------------------|-----------|-------------------------|

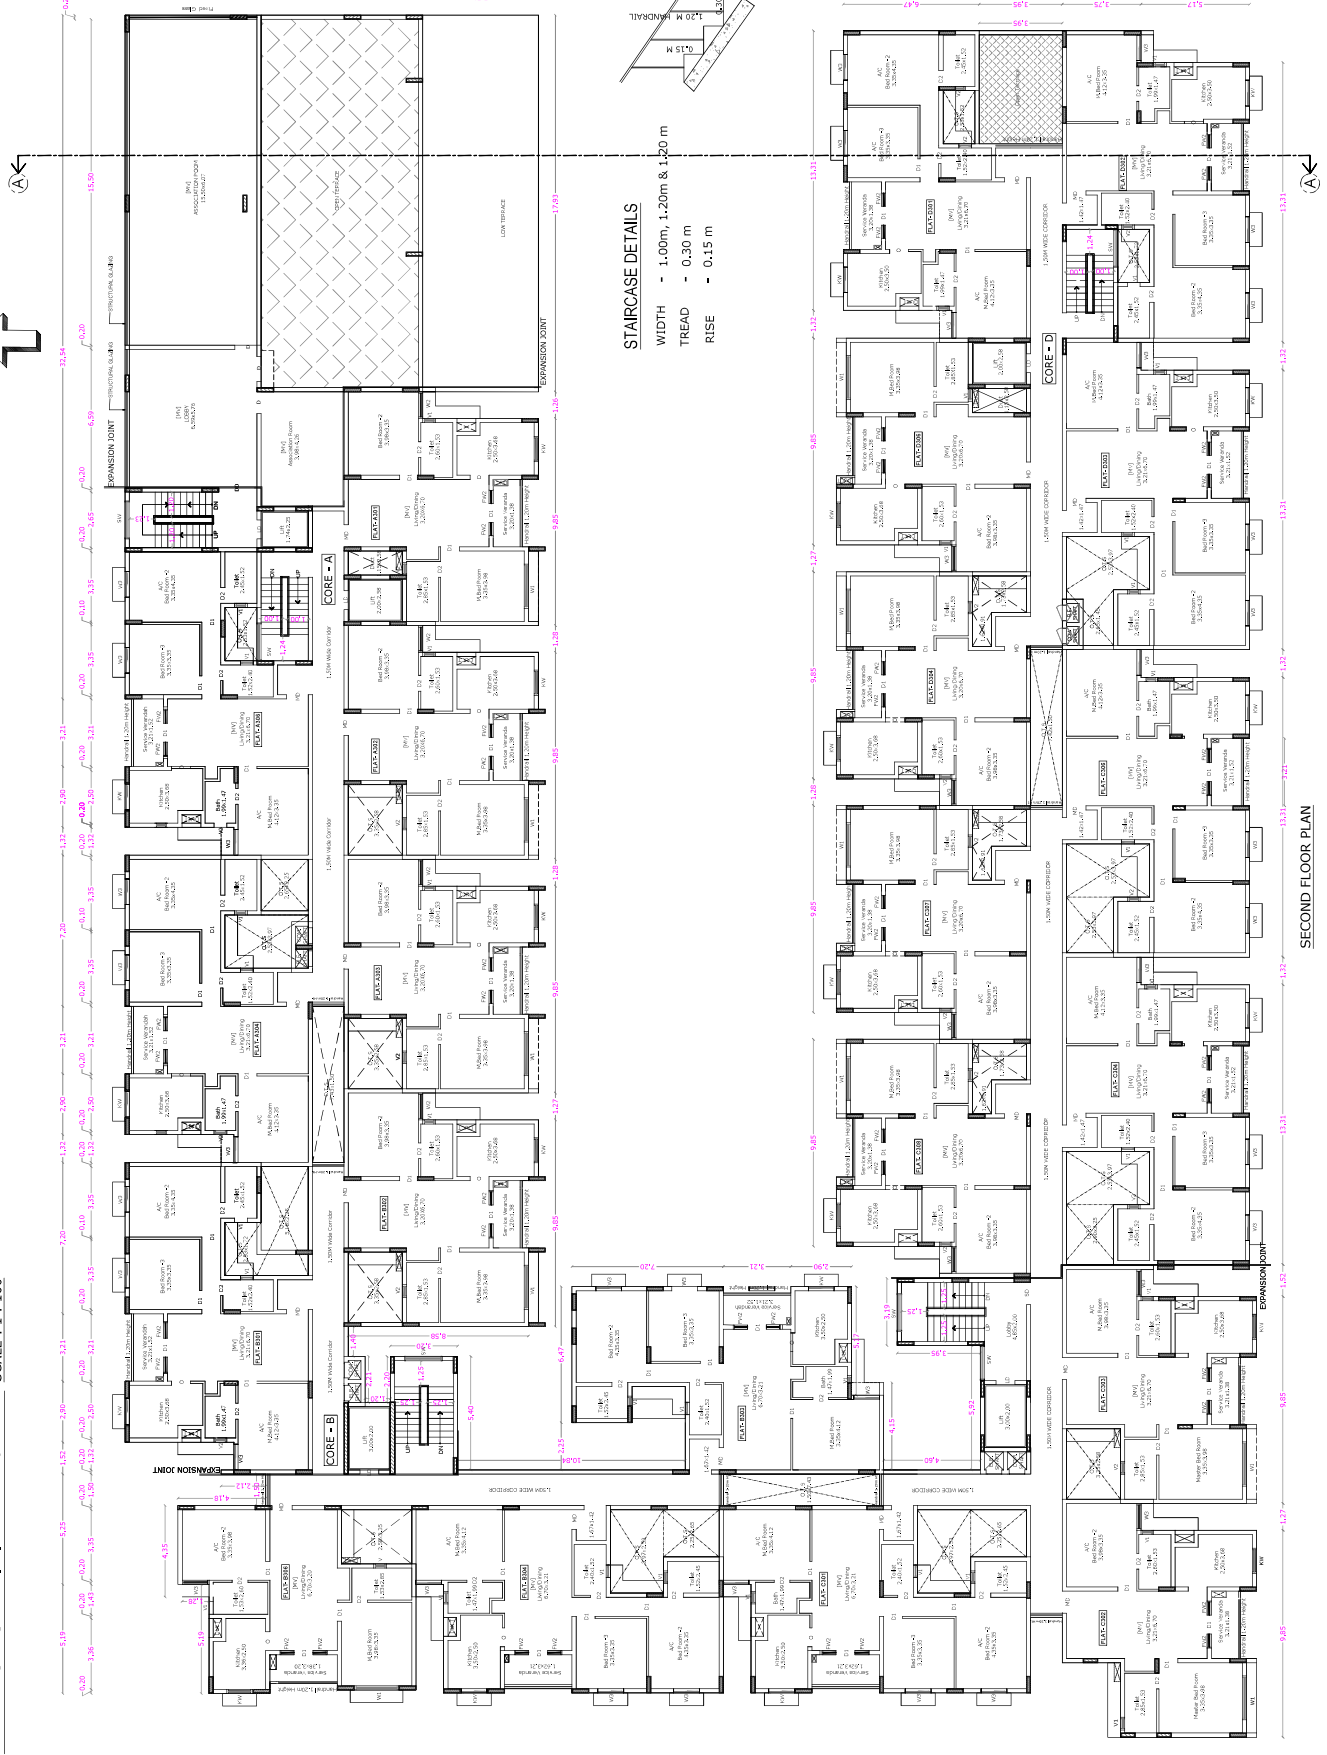

PLAN SHOWING THE PROPOSED AFFORDABLE HOUSING BUILDING IN T.S. Nos : 1/4, 1/5, 1/6 & 1/7, [OLD S.F. No : 340/2C & 348/1P]

WARD No : Y [25], BLOCK No : 17, AT VILANKURICHI VILLAGE, COIMBATORE CORPORATION.

VILANKURICHI D.D. PLAN No : 27 SCALE : 1 : 100

ONLINE APPLICATION No:  
SWP/BPA/011364/2023

SHEET No : 6/9

AREA STATEMENT

| FLOOR NAME       | F.S.I. Spm | New F.S.I. Spm | Total Area Sqm |
|------------------|------------|----------------|----------------|
| BASEMENT FLOOR   | ---        | 4425.20        | 4425.20        |
| GROUND FLOOR     | 2546.09    | ---            | 2546.09        |
| FIRST FLOOR      | 2693.47    | ---            | 2693.47        |
| SECOND FLOOR     | 2572.31    | ---            | 2572.31        |
| THIRD FLOOR      | 2403.02    | 25.01          | 2428.03        |
| ROCKHILL FLOOR   | 2403.02    | ---            | 2403.02        |
| RETIRED FLOOR    | 2403.02    | ---            | 2403.02        |
| TERACE FLOOR     | ---        | 125.55         | 125.55         |
| TOTAL All Floors | 15420.93   | 4573.76        | 19994.69       |

|                        |              |
|------------------------|--------------|
| TOTAL F.S.I. AREA      | 15420.93 Sqm |
| HEIGHT OF THE BUILDING | 18.20 m      |
| NO. OF DWELLINGS       | 120 Nos      |

SCHEDULE OF JOINERY

| NO  | MAIN DOOR              | METRE       |
|-----|------------------------|-------------|
| LD  | MAIN DOOR              | 1.05 x 2.10 |
| SD  | DOOR                   | 0.90 x 2.10 |
| SD1 | DOOR                   | 1.80 x 2.10 |
| SD2 | DOOR                   | 1.05 x 2.10 |
| D1  | DOOR                   | 0.90 x 2.10 |
| D2  | DOOR                   | 0.75 x 2.10 |
| D3  | DOOR                   | 1.00 x 2.10 |
| DD  | DOOR                   | 1.50 x 2.10 |
| ED  | DOOR                   | 1.80 x 2.10 |
| FW1 | FRENCH WINDOW          | 0.90 x 2.10 |
| FW2 | FRENCH WINDOW          | 0.90 x 2.10 |
| FW3 | FRENCH WINDOW          | 0.68 x 2.10 |
| FD4 | FRENCH DOOR WINDOW     | 1.32 x 2.10 |
| W1  | WINDOW                 | 2.10 x 1.50 |
| W2  | WINDOW                 | 1.52 x 1.80 |
| W3  | WINDOW                 | 1.20 x 1.50 |
| KW1 | KITCHEN WINDOW         | 1.20 x 1.50 |
| GD  | GLASS DOOR             | 1.80 x 2.10 |
| DD  | DOOR                   | 1.50 x 2.10 |
| ED  | DOOR                   | 1.05 x 2.10 |
| SW1 | STAIR WINDOW           | 1.80 x 1.20 |
| V1  | VENTILATOR             | 0.60 x 1.00 |
| V2  | VENTILATOR             | 0.60 x 0.60 |
| AC  | AIR CONDITIONER        | 1.20 x 0.60 |
| MV  | MECHANICAL VENTILATION | ---         |


AREA STATEMENT

| Third Floor Area Details | Detailing | Area Sqm |
|--------------------------|-----------|----------|
| FLAT                     | ---       | ---      |
| A-401                    | 71.03     | 71.03    |
| A-402                    | 71.03     | 71.03    |
| A-403                    | 89.39     | 89.39    |
| A-405                    | 89.39     | 89.39    |
| A-406                    | 89.39     | 89.39    |
| B-401                    | 89.39     | 89.39    |
| B-402                    | 71.03     | 71.03    |
| B-403                    | 89.41     | 89.41    |
| B-405                    | 89.50     | 89.50    |
| B-406                    | 70.25     | 70.25    |
| C-401                    | 89.50     | 89.50    |
| C-402                    | 71.04     | 71.04    |
| C-403                    | 71.04     | 71.04    |
| C-405                    | 89.18     | 89.18    |
| C-406                    | 89.18     | 89.18    |
| C-407                    | 71.26     | 71.26    |
| C-408                    | 71.26     | 71.26    |
| D-401                    | 89.39     | 89.39    |
| D-402                    | 89.18     | 89.18    |
| D-403                    | 89.18     | 89.18    |
| D-405                    | 89.18     | 89.18    |
| D-406                    | 71.26     | 71.26    |

STRUCTURAL ENGINEER

APPLICANT

LAB REGISTERED ENGINEER

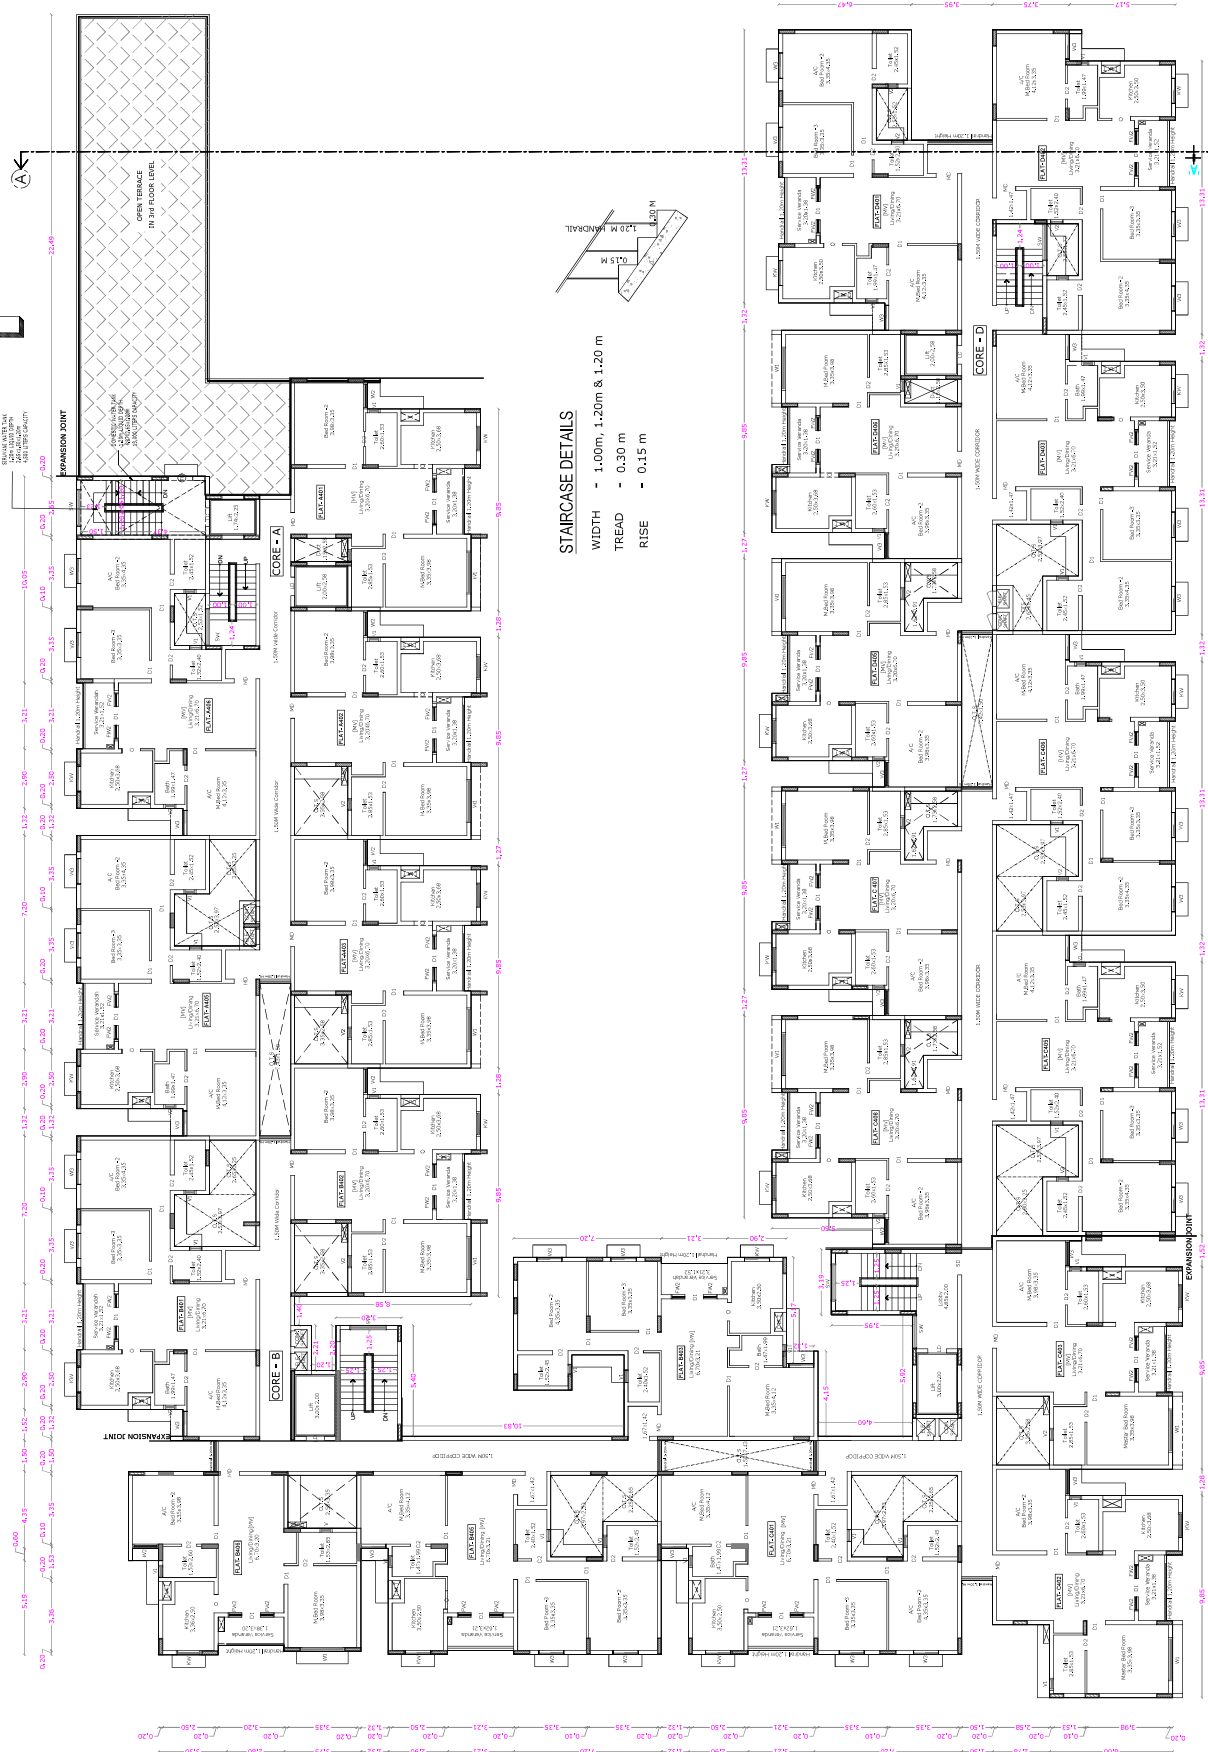

STAIRCASE DETAILS

WIDTH - 1.00m, 1.20m & 1.20 m  
TREAD - 0.30 m  
RISE - 0.15 m

THIRD FLOOR PLAN




PLAN SHOWING THE PROPOSED AFFORDABLE HOUSING BUILDING IN T.S. Nos : 1/4, 1/5, 1/6 & 1/7, [OLD S.F. No : 340/2C & 348/1P] WARD No : Y [25], BLOCK No : 17, AT VILANKURICHI VILLAGE, COIMBATORE CORPORATION, VILANKURICHI D.D. PLAN No : 27 SCALE : 1 : 100

SCALE : 1 : 100

ONLINE APPLICATION NO.: SWP/BPA/011364/2023



AX


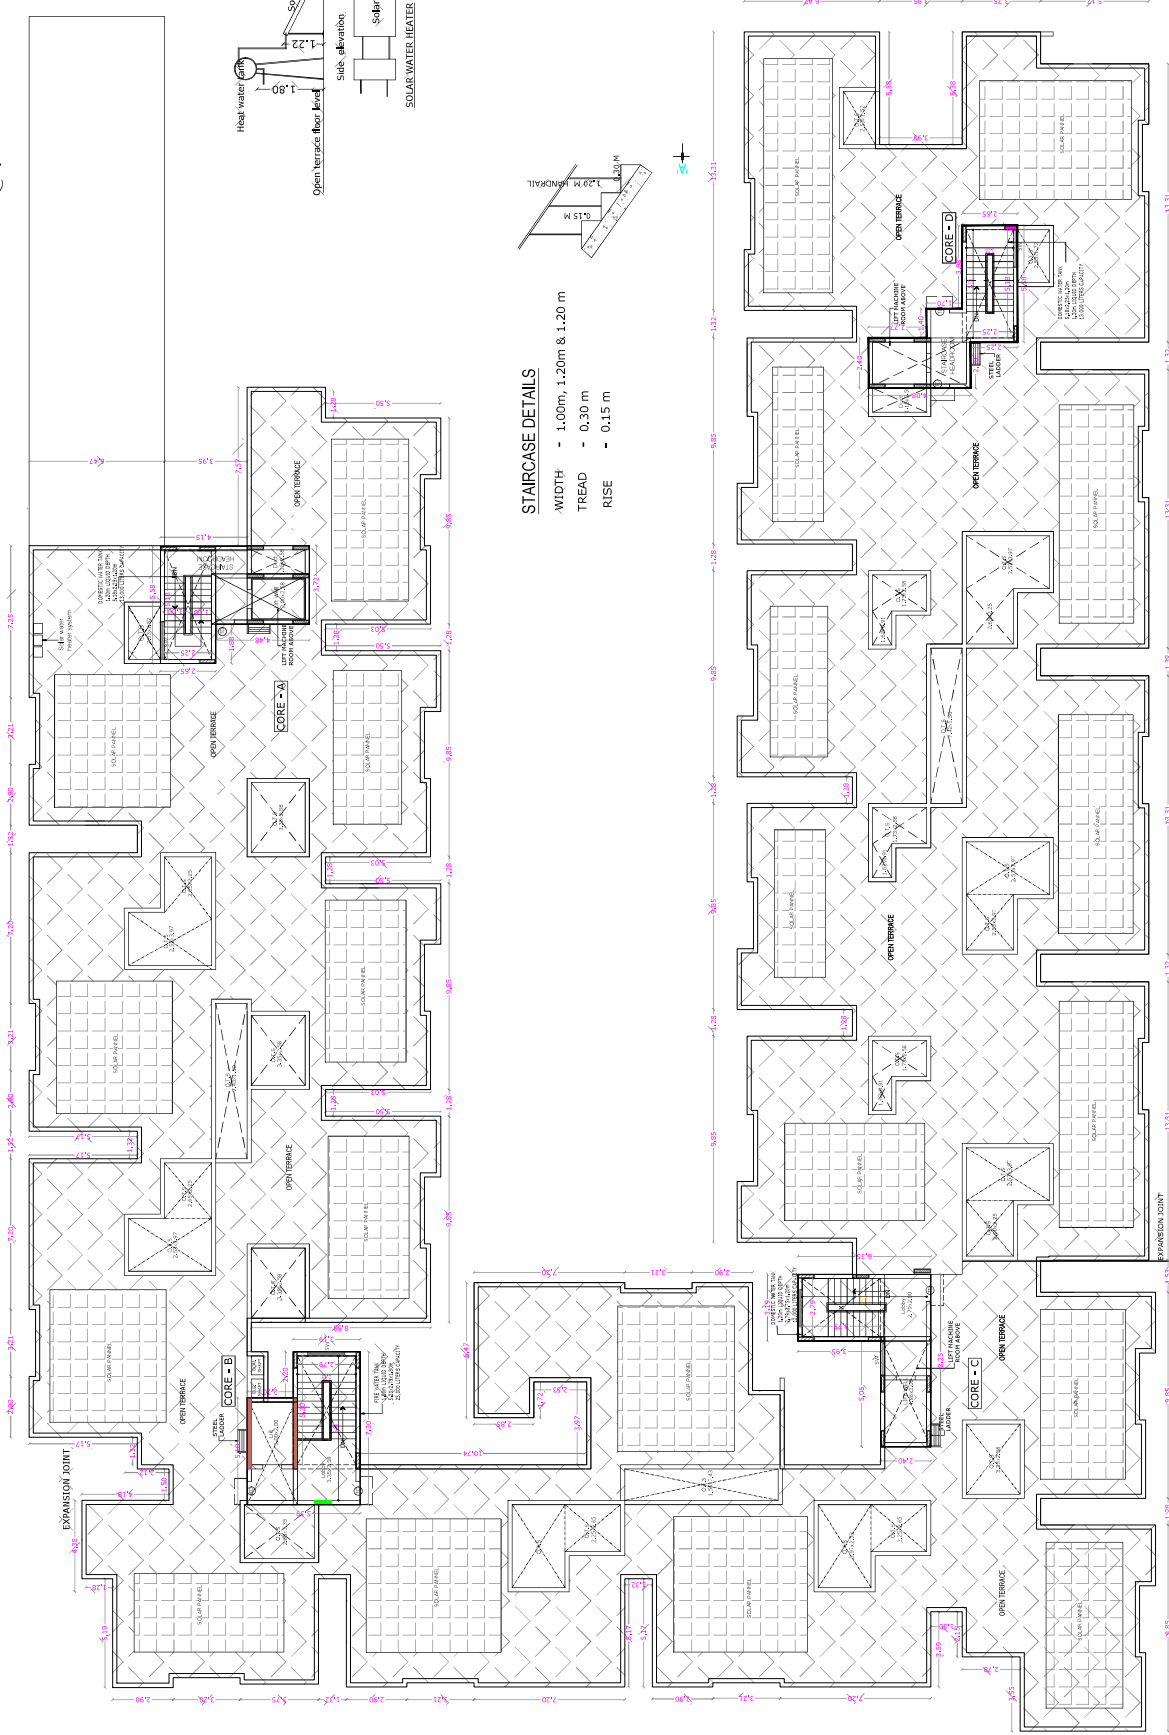


TERRACE FLOOR PLAN

AX

STAIRCASE DETAILS

WIDTH - 1.00m, 1.20m & 1.20 m  
TREAD - 0.30 m  
RISE - 0.15 m

 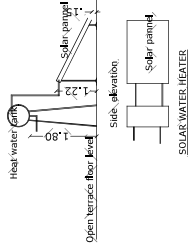

AREA STATEMENT

| FLOOR NAME       | F.S.I. Sqm | Non F.S.I. Sqm | Total Area Sqm |
|------------------|------------|----------------|----------------|
| BASEMENT FLOOR   | ---        | 4425.20        | 4425.20        |
| GROUND FLOOR     | 2946.09    | ---            | 2946.09        |
| FIRST FLOOR      | 2693.47    | ---            | 2693.47        |
| SECOND FLOOR     | 2573.31    | ---            | 2573.31        |
| THIRD FLOOR      | 2465.02    | 75.01          | 2428.03        |
| FOURTH FLOOR     | 2465.02    | ---            | 2465.02        |
| FIFTH FLOOR      | 2465.02    | ---            | 2465.02        |
| TERRACE FLOOR    | ---        | 123.55         | 123.55         |
| TOTAL all Floors | 15420.93   | 4573.76        | 19994.69       |

|                        |              |
|------------------------|--------------|
| TOTAL F.S.I. AREA      | 15420.93 Sqm |
| HEIGHT OF THE BUILDING | 18.20 m      |
| NO. OF DWELLINGS       | 130 Nos      |

SCHEDULE OF JOINERY

|     |                        | METRE       |
|-----|------------------------|-------------|
| MD  | MAIN DOOR              | 1.05 x 2.10 |
| LD  | LIFT DOOR              | 0.90 x 2.10 |
| SD  | DOOR                   | 1.80 x 2.10 |
| SD1 | DOOR                   | 1.05 x 2.10 |
| D1  | DOOR                   | 0.90 x 2.10 |
| D2  | DOOR                   | 0.75 x 2.10 |
| D3  | DOOR                   | 1.00 x 2.10 |
| DD  | DOOR                   | 1.50 x 2.10 |
| ED  | DOOR                   | 1.80 x 2.10 |
| FW1 | FRENCH WINDOW          | 0.90 x 2.10 |
| FW2 | FRENCH WINDOW          | 0.88 x 2.10 |
| FW3 | FRENCH WINDOW          | 1.25 x 2.10 |
| FW4 | FRENCH WINDOW          | 1.25 x 2.10 |
| W1  | WINDOW                 | 2.10 x 1.50 |
| W2  | WINDOW                 | 1.52 x 1.80 |
| W3  | WINDOW                 | 1.20 x 1.50 |
| KW1 | KITCHEN WINDOW         | 1.20 x 1.50 |
| GD  | GLASS DOOR             | 1.50 x 2.10 |
| DD  | DOUBLE DOOR            | 1.50 x 2.10 |
| SW1 | STAIR WINDOW           | 1.05 x 2.10 |
| V1  | VENTILATOR             | 0.60 x 0.60 |
| V2  | VENTILATOR             | 0.60 x 0.60 |
| AC  | AIR CONDITIONER        | 1.20 x 0.60 |
| MV  | MECHANICAL VENTILATION | ---         |

V.G. PALAKSHA

V.G. PALAKSHA  
DTPC Reg. No.:  
CGLRGNSE/G-12019/07/023

STRUCTURAL ENGINEER

For INFINIUM SHELTERS LLP

Authorised Signatory

APPLICANT

C. NATARAJAN, B.E.,  
Consulting Engineer  
NAVEN ASSOCIATES  
10/1, 10/2, 10/3, 10/1195, 10/1


PLAN SHOWING THE PROPOSED AFFORDABLE HOUSING BUILDING IN T.S. Nos : 1/4, 1/5, 1/6 & 1/7, [OLD S.F. No : 340/2C & 348/1P]

WARD No : Y [25], BLOCK No : 17, AT VILANKURICHI VILLAGE, COIMBATORE CORPORATION.


VILANKURICHI D.D. PLAN No : 27 SCALE : 1 : 100



ONLINE APPLICATION NO:  
SWP/BPA/011364/2023

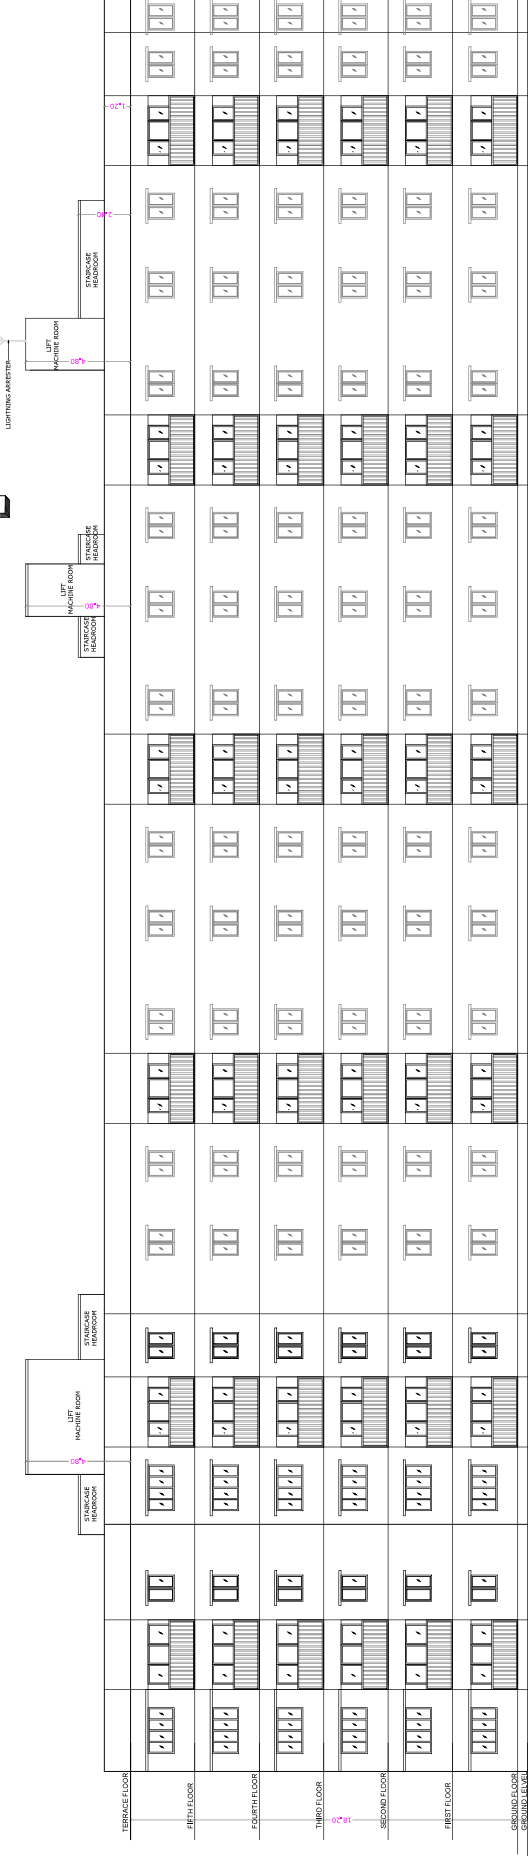

ELEVATION

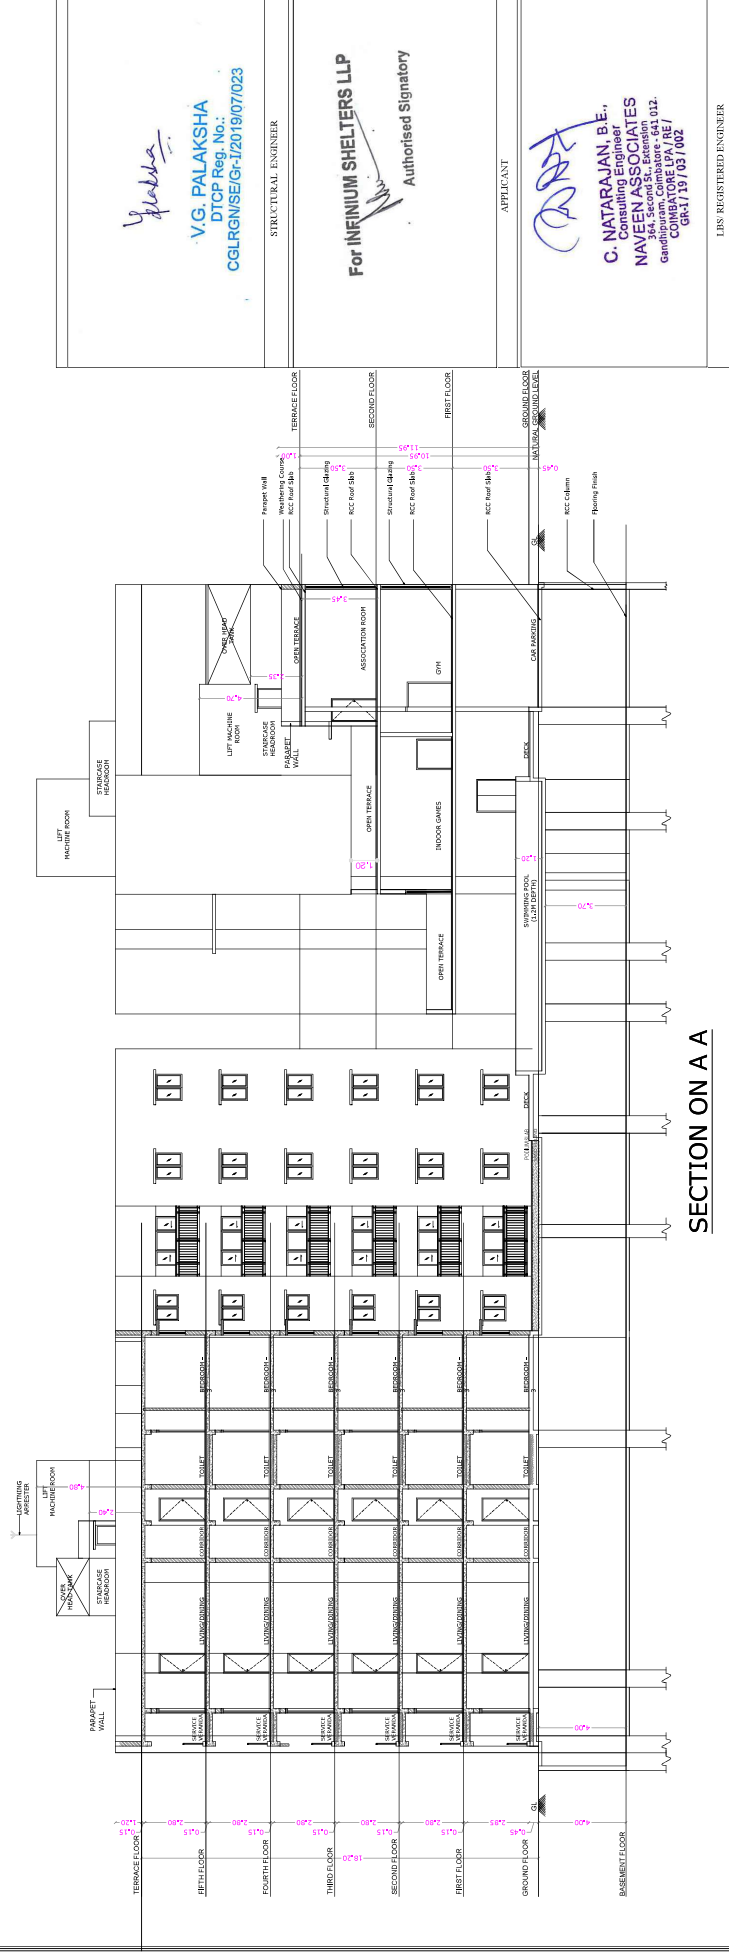

V.G. PALAKSHA  
DTCP Reg. No.:  
CGLRGNSE/Gr-1/2019/07023

STRUCTURAL ENGINEER

For INFINIUM SHELTERS LLP  
Authorised Signatory

APPLICANT

C. NATARAJAN, B.E.,  
Consulting Engineer  
NAVEEN ASSOCIATES  
364, Second St, Coimbatore - 641 012.  
Coimbatore LPA/BE /  
GR-1/19/03/002

LIN. REGISTERED ENGINEER

SITE PLAN SHOWING THE PROPOSED AFFORDABLE HOUSING BUILDING IN T.S. Nos : 1/4, 1/5, 1/6 & 1/7, [OLD S.F. No : 340/2C & 348/1Pt]

WARD No : Y [25], BLOCK No : 17, AT VILANKURICHI VILLAGE, COIMBATORE CORPORATION.

VILANKURICHI D.D. PLAN No : 27 SCALE : 1 : 200

ONLINE APPLICATION NO:  
SWP/BPA/011364/2023




EXG. ROAD

9M WIDE EXG. MAHESHWARI NAGAR ROAD

NAKA No : 5999/2023



TS.No: 1/1A/3

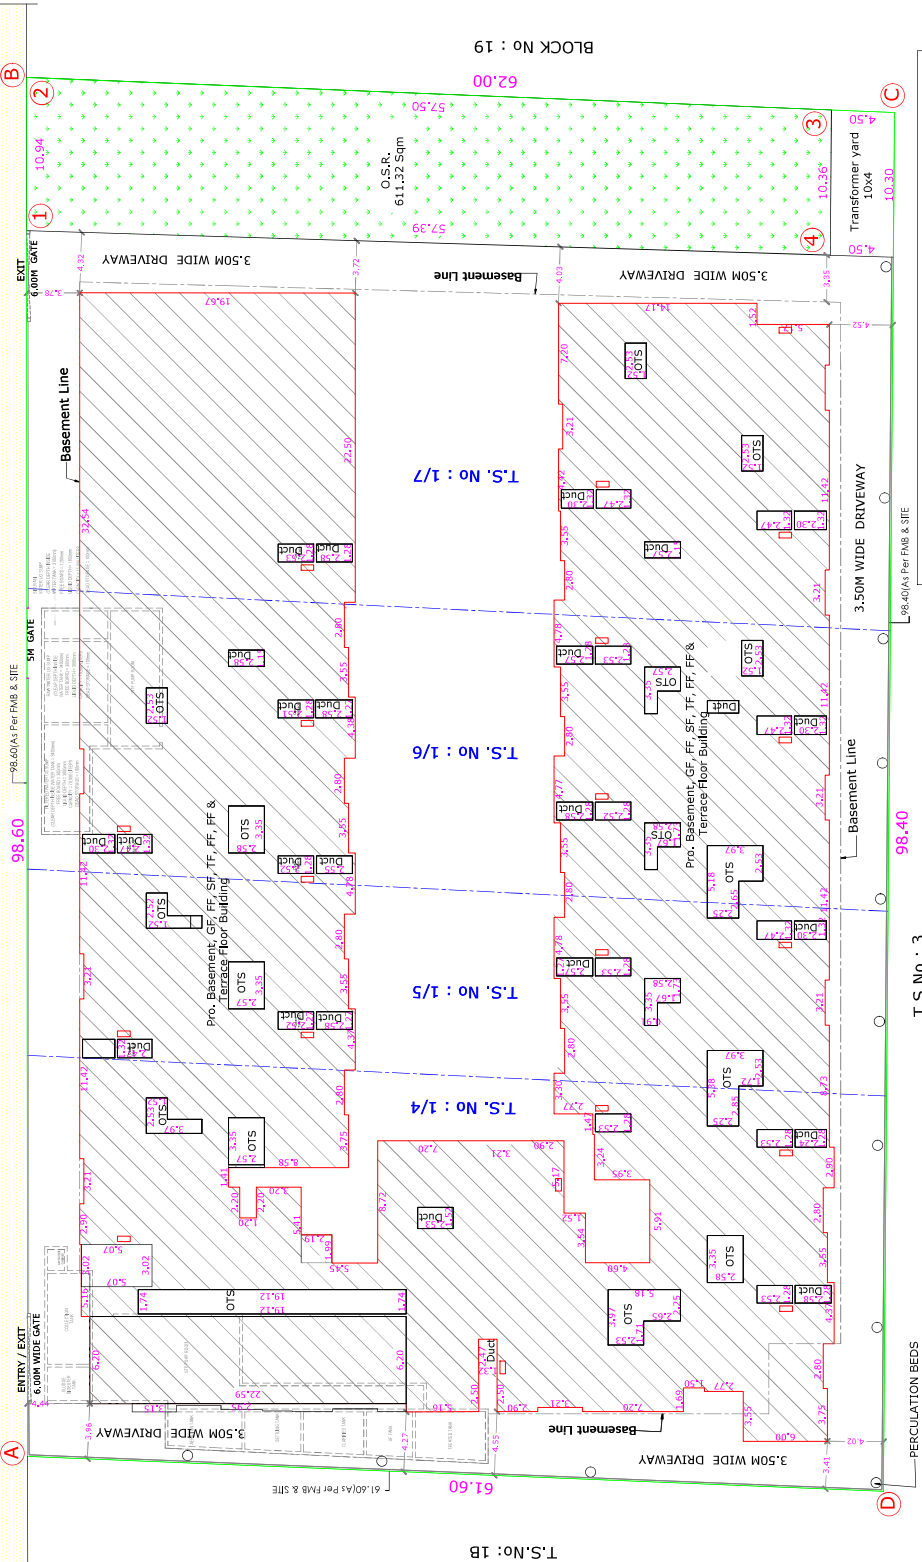

PERCOLATION BEDS

T.S.No : 3

SITE PLAN

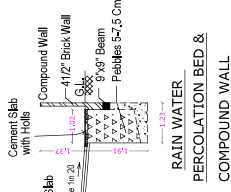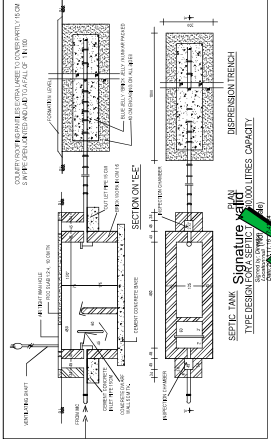

| AREA STATEMENT |       |            | Typical Floor |       |            |
|----------------|-------|------------|---------------|-------|------------|
| Floor          | FLAT  | Area (sqm) | Floor         | FLAT  | Area (sqm) |
| Ground Floor   | A-101 | 71.03      | Fourth Floor  | A-401 | 71.03      |
|                | A-102 | 71.03      |               | A-402 | 71.03      |
|                | A-103 | 71.03      |               | A-403 | 71.03      |
|                | A-104 | 71.03      |               | A-404 | 71.03      |
|                | A-105 | 71.03      |               | A-405 | 71.03      |
|                | A-106 | 71.03      |               | A-406 | 71.03      |
|                | A-107 | 71.03      |               | A-407 | 71.03      |
|                | A-108 | 71.03      |               | A-408 | 71.03      |
|                | A-109 | 71.03      |               | A-409 | 71.03      |
|                | A-110 | 71.03      |               | A-410 | 71.03      |
|                | A-111 | 71.03      |               | A-411 | 71.03      |
|                | A-112 | 71.03      |               | A-412 | 71.03      |
|                | A-113 | 71.03      |               | A-413 | 71.03      |
|                | A-114 | 71.03      |               | A-414 | 71.03      |
|                | A-115 | 71.03      |               | A-415 | 71.03      |
|                | A-116 | 71.03      |               | A-416 | 71.03      |
|                | A-117 | 71.03      |               | A-417 | 71.03      |
|                | A-118 | 71.03      |               | A-418 | 71.03      |
|                | A-119 | 71.03      |               | A-419 | 71.03      |
|                | A-120 | 71.03      |               | A-420 | 71.03      |
|                | A-121 | 71.03      |               | A-421 | 71.03      |
|                | A-122 | 71.03      |               | A-422 | 71.03      |
|                | A-123 | 71.03      |               | A-423 | 71.03      |
|                | A-124 | 71.03      |               | A-424 | 71.03      |
|                | A-125 | 71.03      |               | A-425 | 71.03      |
|                | A-126 | 71.03      |               | A-426 | 71.03      |
|                | A-127 | 71.03      |               | A-427 | 71.03      |
|                | A-128 | 71.03      |               | A-428 | 71.03      |
|                | A-129 | 71.03      |               | A-429 | 71.03      |
|                | A-130 | 71.03      |               | A-430 | 71.03      |
|                | A-131 | 71.03      |               | A-431 | 71.03      |
|                | A-132 | 71.03      |               | A-432 | 71.03      |
|                | A-133 | 71.03      |               | A-433 | 71.03      |
|                | A-134 | 71.03      |               | A-434 | 71.03      |
|                | A-135 | 71.03      |               | A-435 | 71.03      |
|                | A-136 | 71.03      |               | A-436 | 71.03      |
|                | A-137 | 71.03      |               | A-437 | 71.03      |
|                | A-138 | 71.03      |               | A-438 | 71.03      |
|                | A-139 | 71.03      |               | A-439 | 71.03      |
|                | A-140 | 71.03      |               | A-440 | 71.03      |
|                | A-141 | 71.03      |               | A-441 | 71.03      |
|                | A-142 | 71.03      |               | A-442 | 71.03      |
|                | A-143 | 71.03      |               | A-443 | 71.03      |
|                | A-144 | 71.03      |               | A-444 | 71.03      |
|                | A-145 | 71.03      |               | A-445 | 71.03      |
|                | A-146 | 71.03      |               | A-446 | 71.03      |
|                | A-147 | 71.03      |               | A-447 | 71.03      |
|                | A-148 | 71.03      |               | A-448 | 71.03      |
|                | A-149 | 71.03      |               | A-449 | 71.03      |
|                | A-150 | 71.03      |               | A-450 | 71.03      |

| REFERENCE                                               |                    |                |
|---------------------------------------------------------|--------------------|----------------|
| DESCRIPTION                                             | CALCULATION        | REQUIRED       |
| FLOOR AREA RATIO                                        | 15420.93 / 6070.00 | 2.60           |
| PARKING AREA                                            |                    | 153 Cars       |
| AREA STATEMENT                                          |                    |                |
| AREA OF THE SITE [A+B+C] [As per Document] [1.49 Acres] |                    | SQM            |
| AREA OF THE SITE [A+B+C] [As per T.S. No. 1/1A/3]       |                    | 6070.00        |
| SUPERIMPOSED PLOT AREA                                  |                    | 6070.00        |
| AREA STATEMENT                                          |                    |                |
| FLOOR NAME                                              | F.S.I. Sum         | Total Area Sum |
| BASMENT FLOOR                                           | ---                | 4425.20        |
| GROUND FLOOR                                            | 2946.09            | 2946.09        |
| FIRST FLOOR                                             | 2693.47            | 2693.47        |
| SECOND FLOOR                                            | 2572.31            | 2572.31        |
| THIRD FLOOR                                             | 2403.02            | 2403.02        |
| FOURTH FLOOR                                            | 2403.02            | 2403.02        |
| FIFTH FLOOR                                             | 2403.02            | 2403.02        |
| TERRACE FLOOR                                           | ---                | 123.55         |
| TOTAL all Floors                                        | 15420.93           | 15420.93       |

|                               |  |            |
|-------------------------------|--|------------|
| TOTAL F.S.I. AREA             |  |            |
| AREA OF THE O.S.R. [1 to 4]   |  | 611.32 Sqm |
| HEIGHT OF THE BUILDING        |  | 18.20 m    |
| NO. OF DWELLINGS              |  | 130 Nos    |
| * All Dimensions are in metre |  |            |
| COLOUR INDEX                  |  |            |
| EXISTING ROAD                 |  |            |
| SITE BOUNDARY                 |  |            |
| PROPOSED BUILDING             |  |            |
| RECONSTRUCTION LINE           |  |            |
| FIRE HYDRANT                  |  |            |

|                               |  |            |
|-------------------------------|--|------------|
| TOTAL F.S.I. AREA             |  |            |
| AREA OF THE O.S.R. [1 to 4]   |  | 611.32 Sqm |
| HEIGHT OF THE BUILDING        |  | 18.20 m    |
| NO. OF DWELLINGS              |  | 130 Nos    |
| * All Dimensions are in metre |  |            |
| COLOUR INDEX                  |  |            |
| EXISTING ROAD                 |  |            |
| SITE BOUNDARY                 |  |            |
| PROPOSED BUILDING             |  |            |
| RECONSTRUCTION LINE           |  |            |
| FIRE HYDRANT                  |  |            |

V.G. PALAKSHA  
DTPC Reg. No.:  
CGLR/NS/0-1201907/023

STRUCTURAL ENGINEER

For INFINIUM SHELTERS LLP  
Authorised Signatory

APPLICANT

C. NATARAJAN, B.E.,  
Consulting Engineer  
NAVEEN ASSOCIATES  
144, Second St., Extension  
Coimbatore, Coimbatore, RE /  
GR/19/103/002

130 Nos