




ELEVATION A

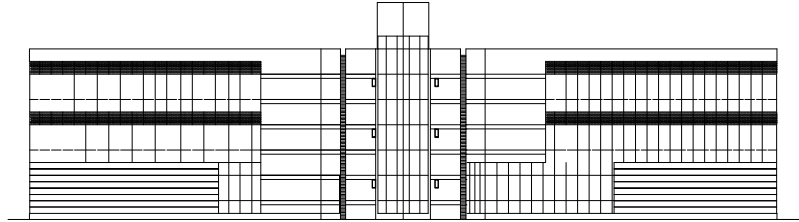


ELEVATION B

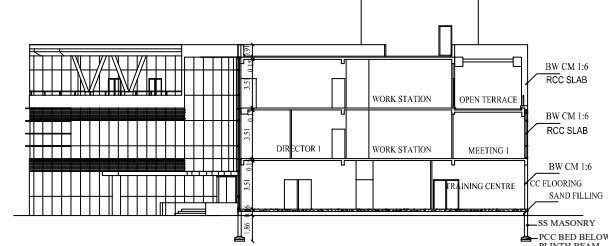


SECTION A-A

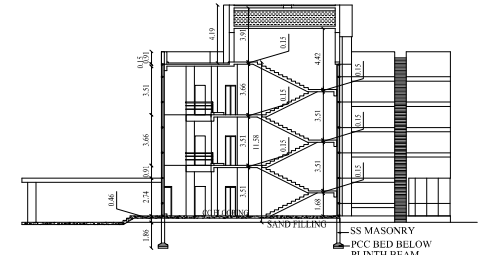

SECTION B-B

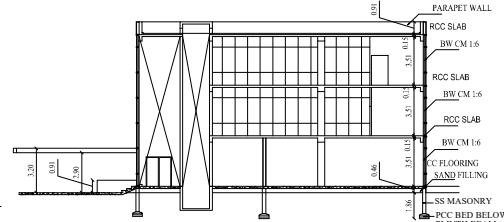

SECTION C-C

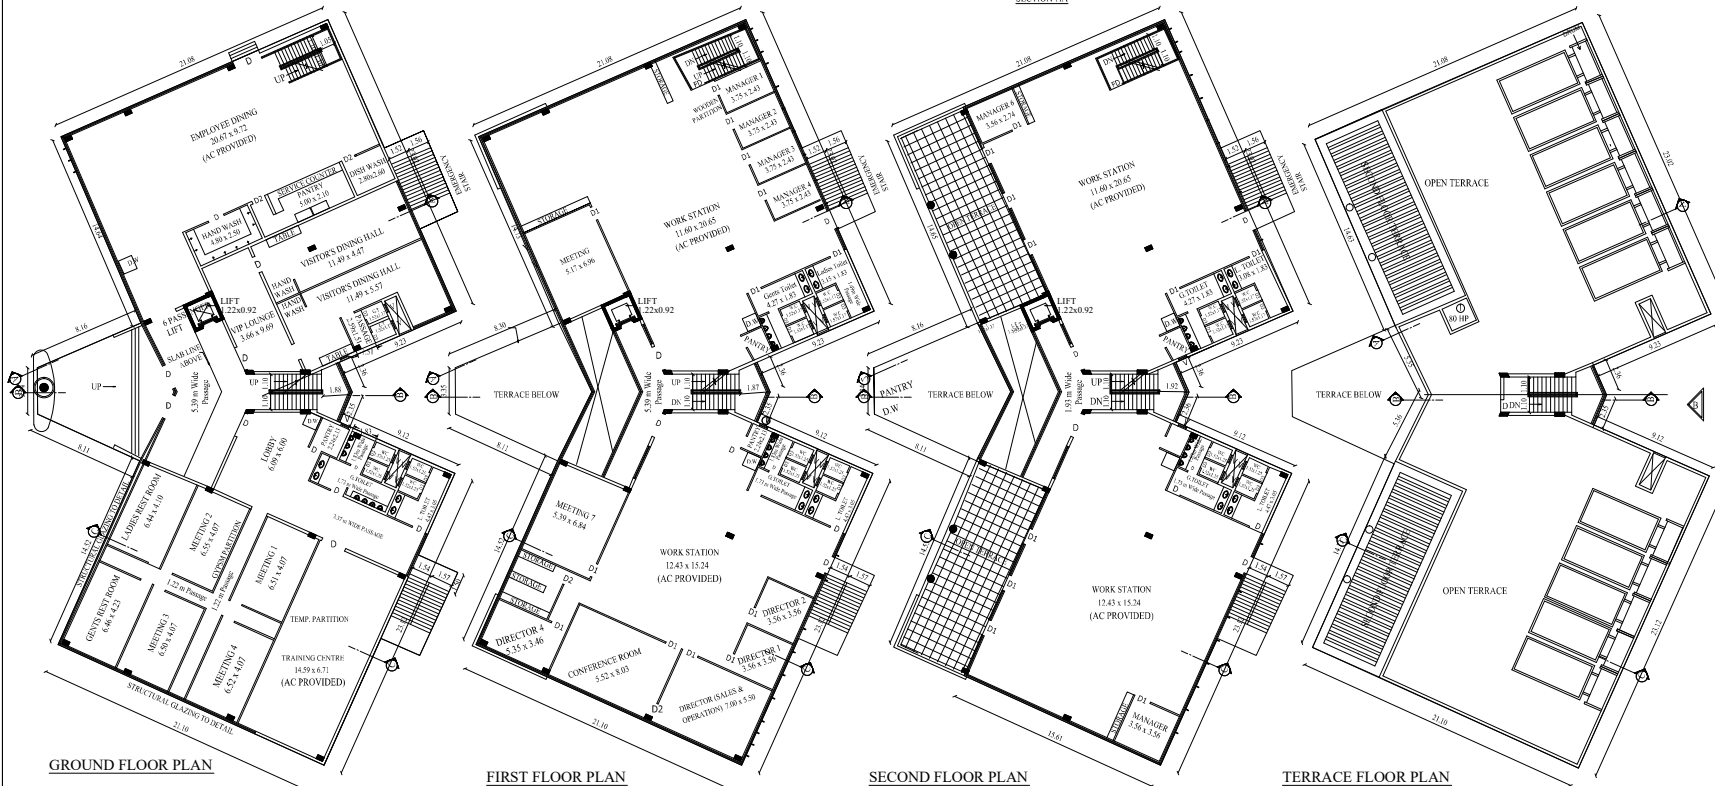

GROUND FLOOR PLAN

FIRST FLOOR PLAN

SECOND FLOOR PLAN

TERRACE FLOOR PLAN

REVISED PLAN SHOWING THE FACTORY BUILDING PLANS IN SF NO:136/2.136/3, & 137, MYLERIPALAYAM VILLAGE, COIMBATORE SOUTH TALUK & DISTRICT. For M/s:- Flowserve India Controls Pvt. Ltd Application No : SWP / BPA / 0015553 / 2023 TYPE OF INDUSTRY : GREEN INDUSTRY - ( ASSEMBLY OF MACHINERIES )

|                                          |  |         |
|------------------------------------------|--|---------|
| BLOCK - 7 EXISTING APPROVED No 373 /2011 |  | INSQM   |
| AREA OF THE TRAINING,CANTEEN & OFFICE    |  | 2625.92 |
| BLOCK - 7 REVISED BUILDING AREA          |  |         |
| AREA OF THE GROUND FLOOR                 |  | 1066.19 |
| AREA OF THE FIRST FLOOR                  |  | 1004.85 |
| AREA OF THE SECOND FLOOR                 |  | 846.88  |
| TOTAL AREA                               |  | 2917.92 |

| S.NO | M/C NAME        | No's | HP     | TOTAL     |
|------|-----------------|------|--------|-----------|
| 1.   | PASSENGER LIFT  | 1    | 80.00  | 80.00     |
| 2.   | AC & LIGHT LOAD | 1    | 521.32 | 521.32    |
|      | TOTAL           | 2    | 601.32 | 601.32 HP |

| JOINERY DETAILS |             |
|-----------------|-------------|
| D - DOOR        | 1.80 x 2.13 |
| D1 - DOOR       | 1.20 x 2.13 |
| D2 - DOOR       | 1.00 x 2.13 |
| D3 - DOOR       | 0.76 x 2.13 |
| V - VENTILATOR  | 0.60 x 0.46 |

Flowserve India Controls Pvt. Ltd.  
  
 Authorised Agency


APPLICANT

D. G. S. RAMAKRISHNAN  
 Rtd. Assistant M.C. Engg. Officer  
 (Structural) Retired from Government Service  
 Coimbatore District Engineer's Office  
 Coimbatore District Engineer's Office  
 Coimbatore District Engineer's Office

STRUCTURAL ENGINEER

D. G. S. RAMAKRISHNAN  
 Rtd. Assistant M.C. Engg. Officer  
 (Structural) Retired from Government Service  
 Coimbatore District Engineer's Office  
 Coimbatore District Engineer's Office  
 Coimbatore District Engineer's Office

REGISTERED ENGINEER

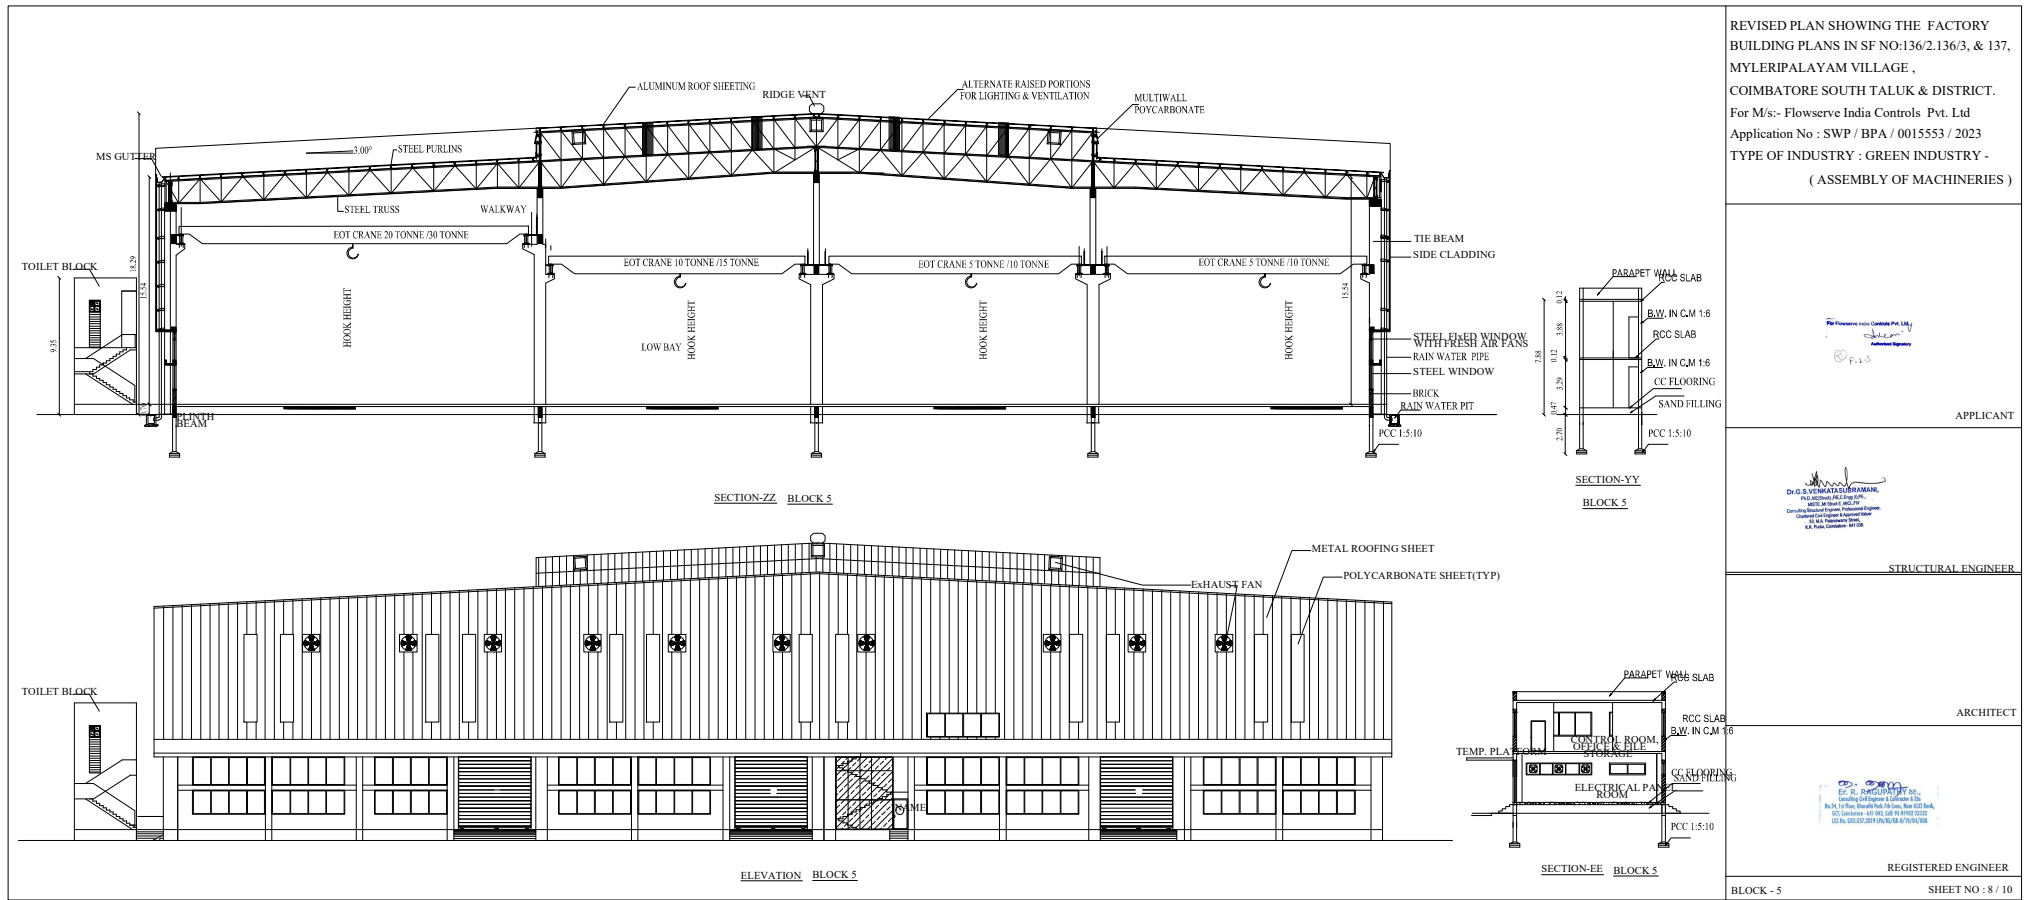

REVISED PLAN SHOWING THE FACTORY BUILDING PLANS IN SF NO:136/2.136/3, & 137, MYLERIPALAYAM VILLAGE, COIMBATORE SOUTH TALUK & DISTRICT. For M/s:- Flowserve India Controls Pvt. Ltd Application No : SWP / BPA / 0015553 / 2023 TYPE OF INDUSTRY : GREEN INDUSTRY - ( ASSEMBLY OF MACHINERIES )


Flowserve India Controls Pvt. Ltd  
F-1-3

APPLICANT


Dr. G. S. VIGNANARAGAMAN,  
P.O. ARCHITECT, P.O. CIVIL ENGINEER,  
10/2, 10/3, 10/4, 10/5, 10/6, 10/7, 10/8,  
10/9, 10/10, 10/11, 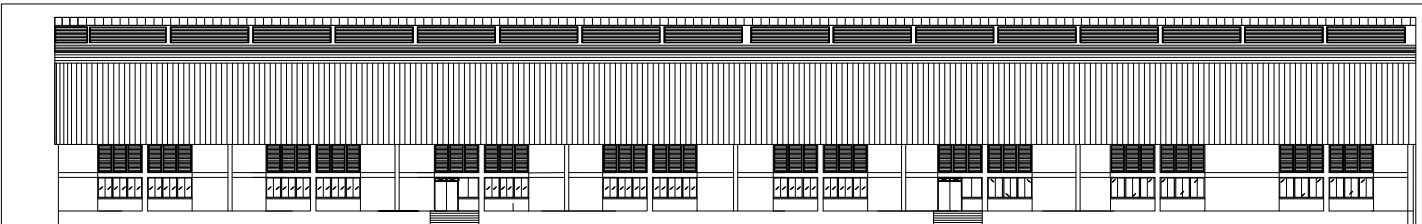


FRONT ELEVATION BLOCK 1

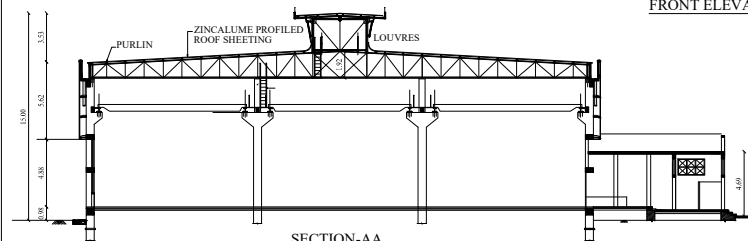


SECTION-AA  
BLOCK 1

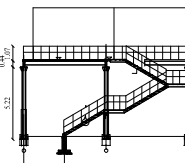


SECTION-BB

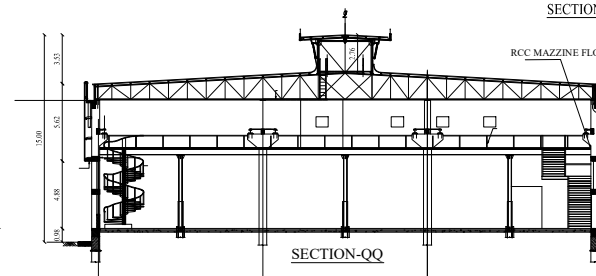

SECTION-QQ

 


SECTION - QQ

 

SECTION - PQ

RCC MAZZINE FLOOR

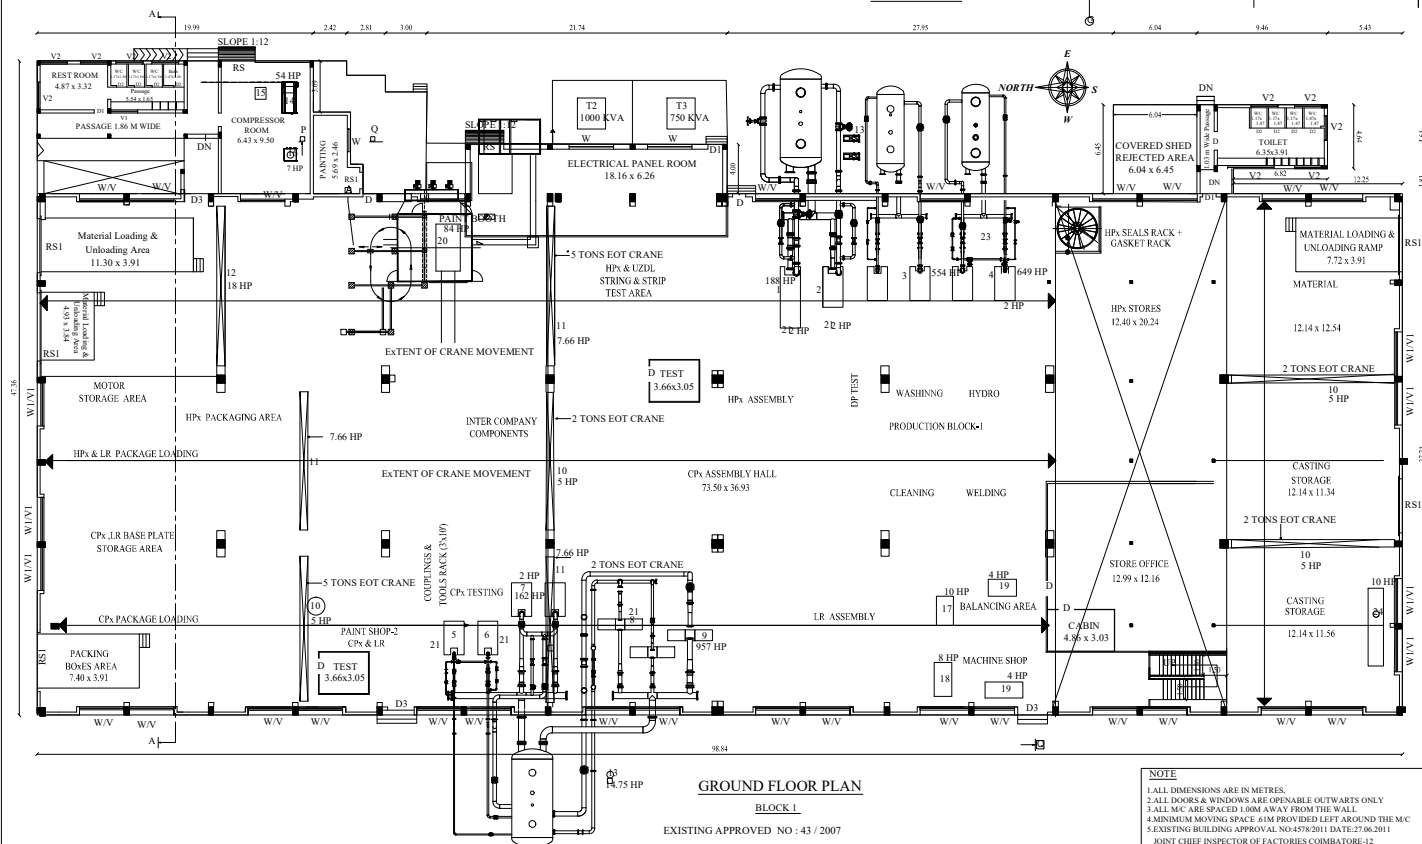


NOTE

1. ALL DIMENSIONS ARE IN METRES.
2. ALL DOORS & WINDOWS ARE OPENABLE OUTWARDS ONLY
3. ALL M.C. ARE SPACED 100MM AWAY FROM THE WALL
4. MINIMUM MOVING SPACE 61MM PROVIDED LEFT AROUND THE M.C.
5. EXISTING BUILDING APPROVAL NO-4578/2011 DATE:27.06.2011

JOINT CHIEF INSPECTOR OF FACTORIES COIMBATORE-12

REFERENCE

- EXISTING BUILDING M.C.

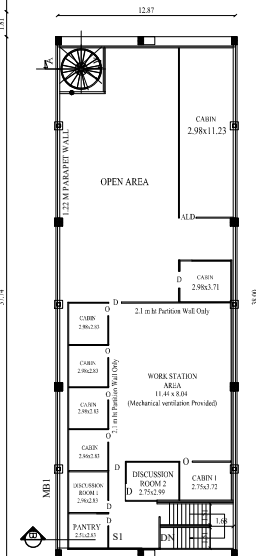

REVISED PLAN SHOWING THE FACTORY BUILDING PLANS IN SF NO:136/2.136/3, & 137, MYLERIPALAYAM VILLAGE, COIMBATORE SOUTH TALUK & DISTRICT. For M/s:- Flowserve India Controls Pvt. Ltd Application No : SWP / BPA / 0015553 / 2023 TYPE OF INDUSTRY : GREEN INDUSTRY - (ASSEMBLY OF MACHINERIES)

|                                                    |         |
|----------------------------------------------------|---------|
| BLOCK - 1 EXISTING APPROVED NO 43 /2007            | INSOM   |
| AREA OF THE BLOCK-1 PRODUCTION 1                   | 4263.00 |
| AREA OF THE GEN SET ROOM - 7                       | 110.00  |
| AREA OF THE GEN SET ROOM - 8                       | 76.00   |
| BLOCK - 1 REVISED BUILDING AREA (1 + 7 + 8 Blocks) |         |
| AREA OF THE BLOCK-1 PRODUCTION 1                   | 4157.97 |
| AREA OF THE MEZANINE FLOOR BUILDING                | 494.85  |
| TOTAL AREA                                         | 4652.82 |

| S.NO    | M/C NAME                   | NOS | HP      | TOTAL   |
|---------|----------------------------|-----|---------|---------|
| 1       | PUMP TESTING BOARD-1       | 1   | 188.00  | 188.00  |
| 2       | PUMP TESTING BOARD-2       | 1   | 91.00   | 91.00   |
| 3       | PUMP TESTING BOARD-3       | 1   | 554.00  | 554.00  |
| 4       | PUMP TESTING BOARD-4       | 1   | 649.00  | 649.00  |
| 5       | PUMP TESTING BOARD-5       | 1   | 400.00  | 400.00  |
| 6       | PUMP TESTING BOARD-6       | 1   | 554.00  | 554.00  |
| 7       | PUMP TESTING BOARD-7       | 1   | 162.00  | 162.00  |
| 8       | PUMP TESTING BOARD-8       | 1   | 278.00  | 278.00  |
| 9       | PUMP TESTING BOARD-9       | 1   | 957.00  | 957.00  |
| 10      | EOT CRANE 5 HP/NO 2 TON    | 4   | 20.00   | 20.00   |
| 11      | EOT CRANE 7.66 HP/NO 5 TON | 3   | 23.00   | 23.00   |
| 12      | EOT CRANE -10 TON          | 1   | 18.00   | 18.00   |
| 13      | VACUUM PUMP 14.75 HP/NO    | 3   | 44.25   | 44.25   |
| 14      | COMPRESSOR-1               | 1   | 54.00   | 54.00   |
| 15      | COMPRESSOR-2               | 1   | 25.00   | 25.00   |
| 16      | DRYER                      | 1   | 7.00    | 7.00    |
| 17      | LATHE                      | 1   | 10.00   | 10.00   |
| 18      | RADIAL DRILLING M/C        | 1   | 8.00    | 8.00    |
| 19      | BALANCING M/C 4 HP/NO      | 2   | 8.00    | 8.00    |
| 20      | PAINT BOOTH                | 1   | 84.00   | 84.00   |
| 21      | TEST BED HYDRAULIC SYSTEMS | 9   | 18.00   | 18.00   |
| 22      | STP                        | 1   | 7.00    | 7.00    |
| 23      | BORE WELL                  | 1   | 7.00    | 7.00    |
| 24      | FETLING DUST COLLECTOR     | 1   | 10.00   | 10.00   |
| 63-A    | 3-PHASE METAL GLAD         | 16  | 129.00  | 129.00  |
| AC LOAD | LIGHTING LOAD              |     | 74.00   | 74.00   |
| TOTAL   |                            | 38  | 4378.25 | 4378.25 |

JOINERY DETAILS




|                      |           |
|----------------------|-----------|
| RS- ROLLING SHUTTER  | 2.40x2.40 |
| RSI- ROLLING SHUTTER | 3.91x4.83 |
| D - DOOR             | 1.20x2.13 |
| D1 - DOOR            | 0.98x2.13 |
| D2 - DOOR            | 0.73x2.13 |
| D3 - DOOR            | 1.83x2.13 |
| D4 - DOOR            | 1.83x2.13 |
| W - WINDOW           | 3.22x1.52 |
| W1 - WINDOW          | 3.12x1.52 |
| V - VENTILATOR       | 3.22x2.00 |
| V1 - VENTILATOR      | 3.12x2.00 |
| V2 - VENTILATOR      | 1.95x0.61 |


APPLICANT




STRUCTURAL ENGINEER

REGISTERED ENGINEER


BLOCK - 1 SHEET NO : 5 / 10

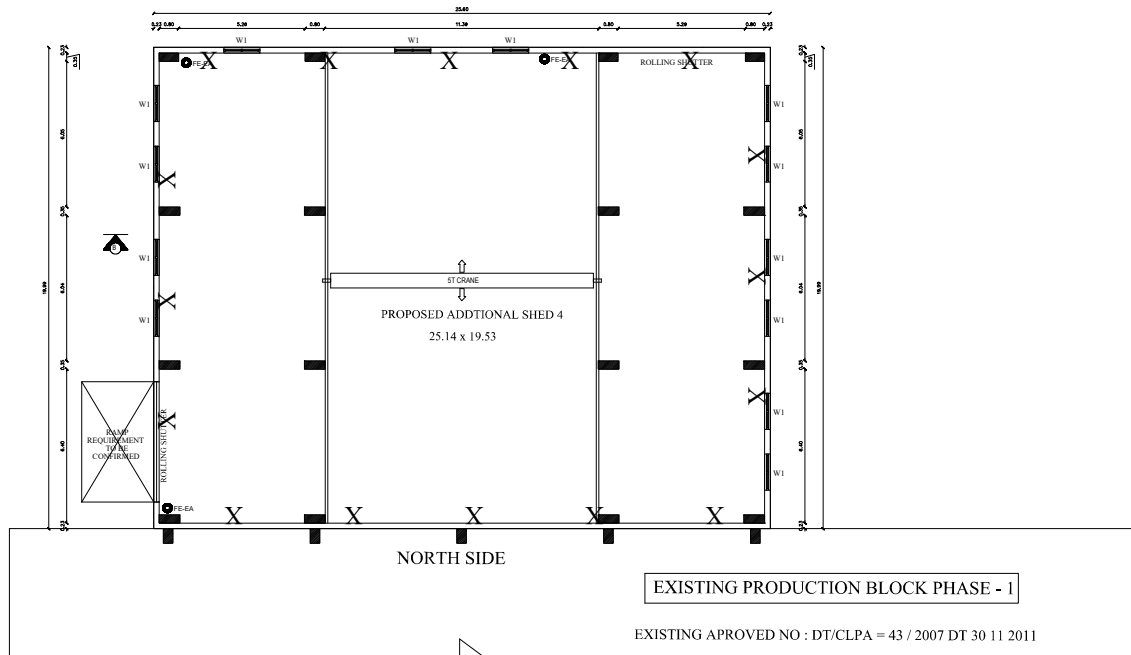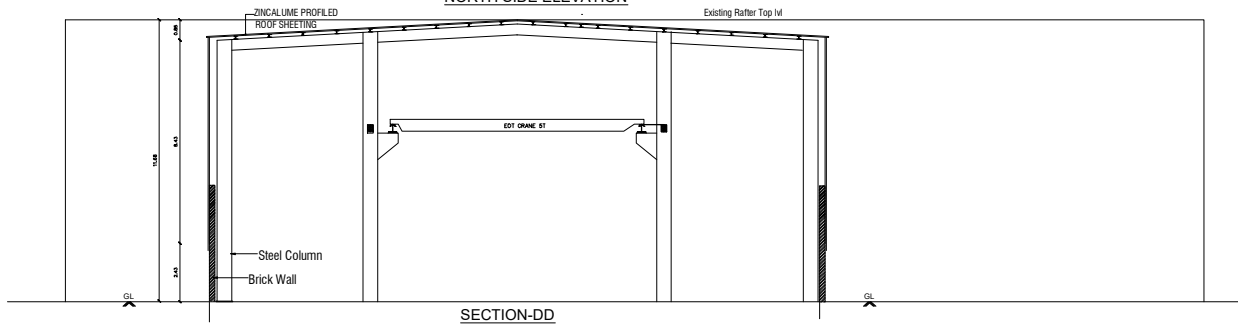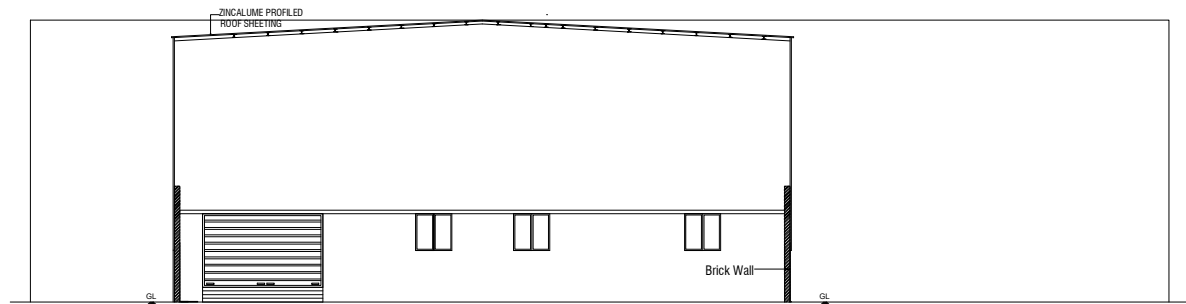

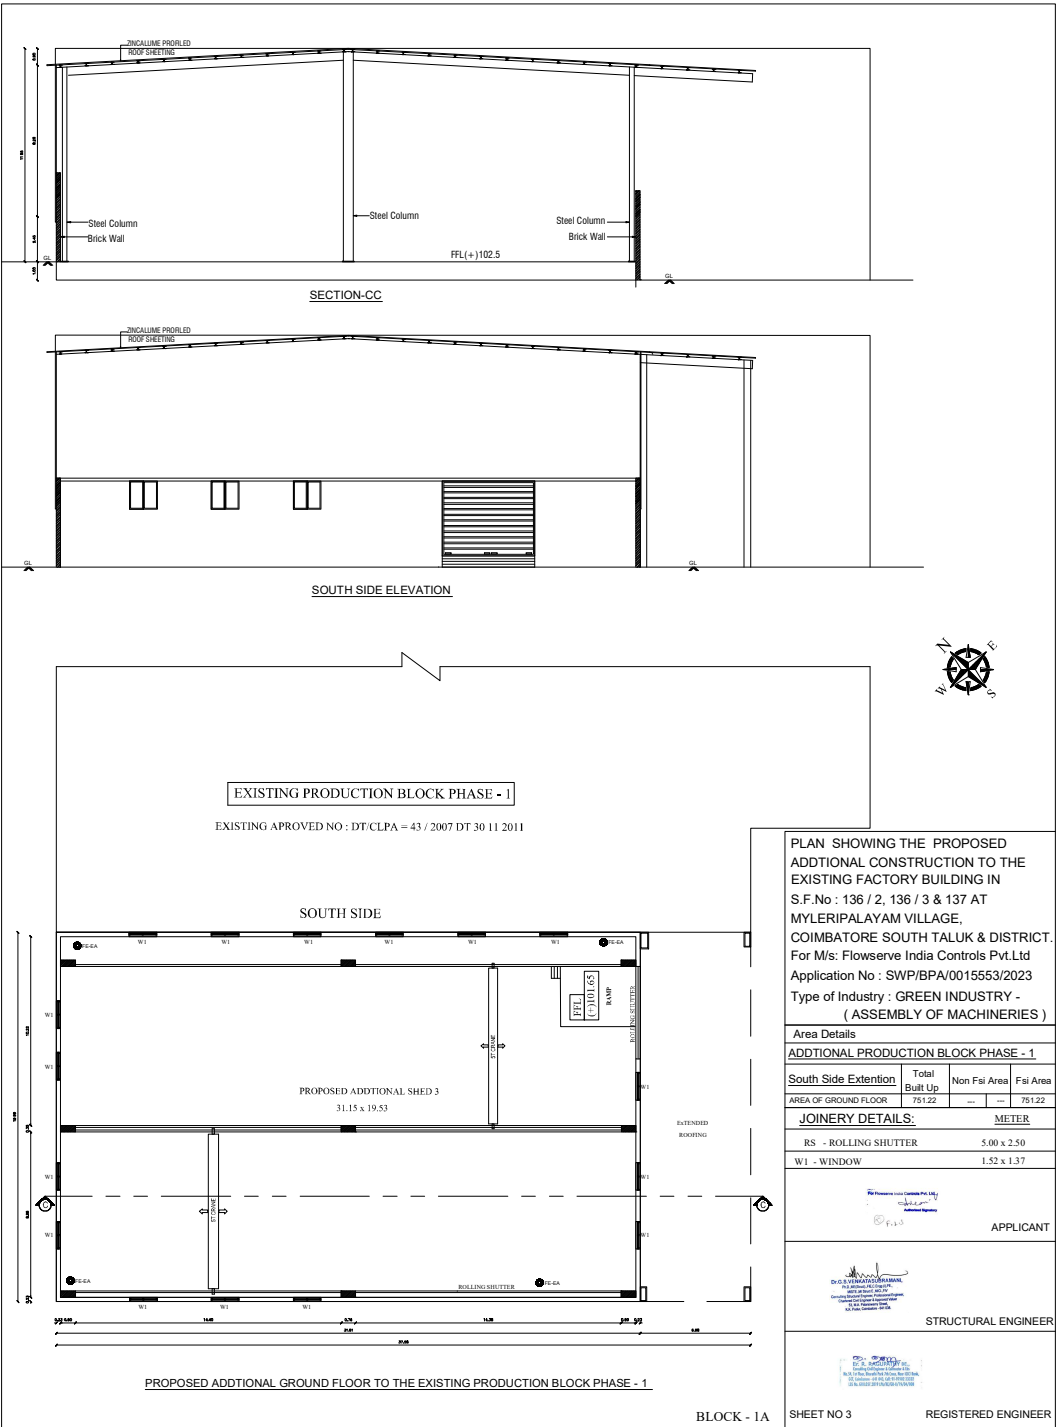


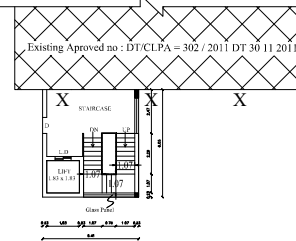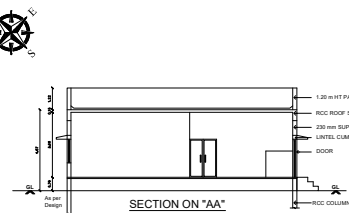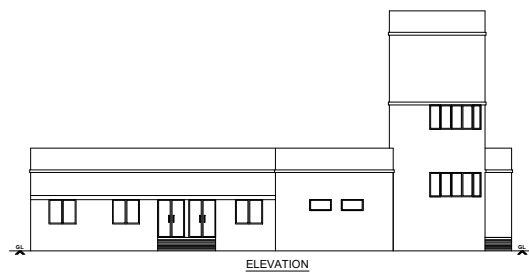

PROPOSED ADDITIONAL SECOND FLOOR CANTEN BLOCK TO EXISTING PROJECT OFFICE

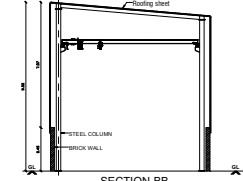


SECTION-BB

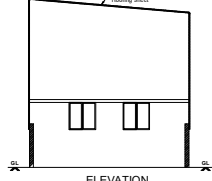


ELEVATION




EXISTING PRODUCTION BLOCK PHASE - 2  
EXISTING APPROVED NO : DT/CLPA = 43 / 2007 DT 30 11 2011

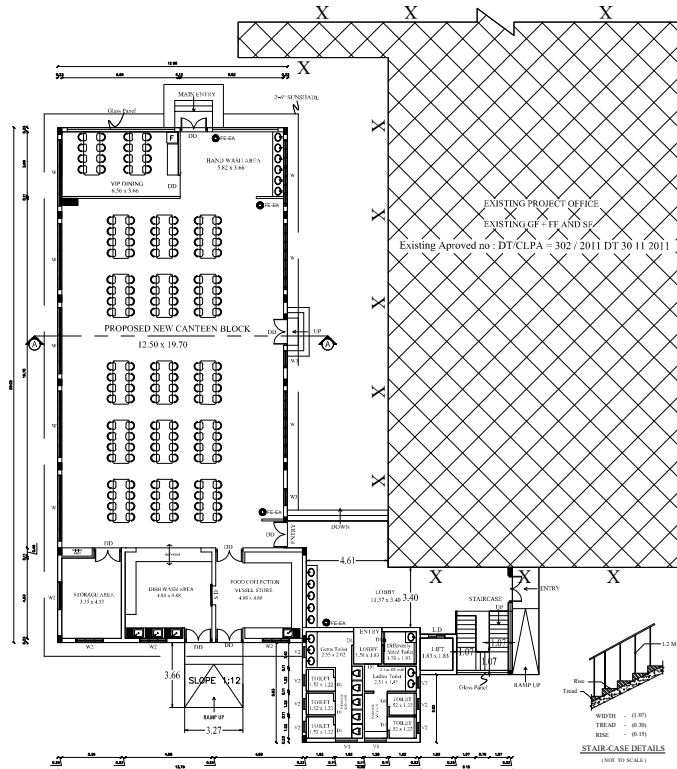

PROPOSED ADDITIONAL GROUND FLOOR CANTEN BLOCK TO EXISTING PROJECT OFFICE

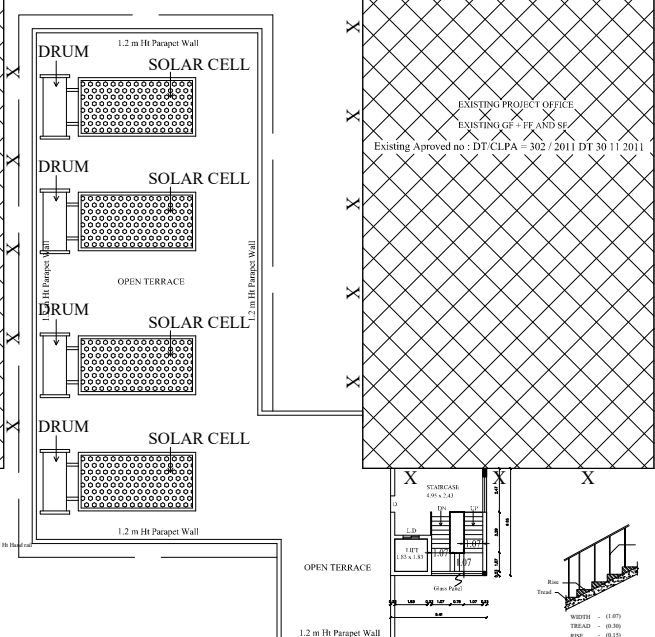

PROPOSED ADDITIONAL FIRST FLOOR CANTEN BLOCK TO EXISTING PROJECT OFFICE

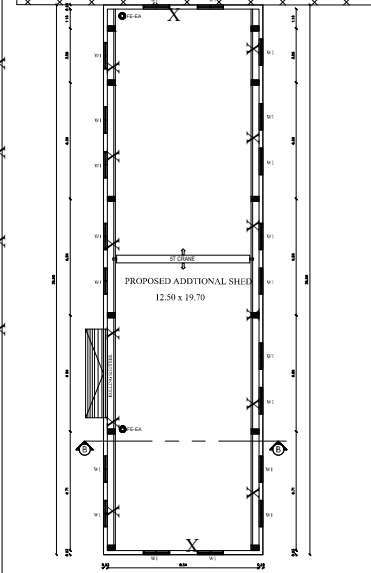

PROPOSED ADDITIONAL GROUND FLOOR TO BLOCK - 2

PLAN SHOWING THE PROPOSED  
ADDITIONAL CONSTRUCTION TO THE  
EXISTING FACTORY BUILDING IN  
S.F.No: 136 / 2, 136 / 3 & 137 AT  
MYLERIPALAYAM VILLAGE,  
COIMBATORE SOUTH TALUK & DISTRICT.

For M/s: Flowserve India Controls Pvt.Ltd  
Application No : SWP/BPA/0015553/2023  
Type of Industry : GREEN INDUSTRY -  
( ASSEMBLY OF MACHINERIES )


| Area Details         |                            |                     |                 |
|----------------------|----------------------------|---------------------|-----------------|
| CANTEN BLOCK         | Total Built Up Area (Sq.m) | Non Far Area (Sq.m) | Far Area (Sq.m) |
| AREA OF GROUND FLOOR | 491.65                     | ---                 | 491.65          |
| AREA OF FIRST FLOOR  | 32.73                      | ---                 | 32.73           |
| AREA OF SECOND FLOOR | 32.73                      | ---                 | 32.73           |

ADDITIONAL PRODUCTION BLOCK PHASE - 2

| AREA OF GROUND FLOOR | 278.91 | --- | 278.91 |
|----------------------|--------|-----|--------|
|----------------------|--------|-----|--------|

| JOINERY DETAILS:     |             | METER |
|----------------------|-------------|-------|
| RS - ROLLING SHUTTER | 3.00 x 2.10 |       |
| DD - DOUBLE DOOR     | 1.50 x 2.10 |       |
| D1 - DOOR            | 0.76 x 2.10 |       |
| LD - LEFT DOOR       | 1.22 x 2.10 |       |
| W - WINDOW           | 3.73 x 1.52 |       |
| W1 - WINDOW          | 1.52 x 1.27 |       |
| W2 - WINDOW          | 1.82 x 1.27 |       |
| O - OPEN             | 0.91 x 2.00 |       |
| V2 - VENTILATOR      | 0.91 x 0.61 |       |

NOTE : ALL DIMENSIONS ARE IN METRE  
SCALE : 1 : 100

 

APPLICANT

Dr. G. S. VENKATARAMAN,  
P.L.L. & ARCHITECTS,  
600018, 40 Street, 407, 408,  
Coimbatore District, Coimbatore - 646 001,  
Tamil Nadu, India.  
Cell: 94421 11111, 94421 11112  
Fax: 0422 2211111, 2211112






STRUCTURAL ENGINEER

Dr. G. S. VENKATARAMAN,  
P.L.L. & ARCHITECTS,  
600018, 40 Street, 407, 408,  
Coimbatore District, Coimbatore - 646 001,  
Tamil Nadu, India.  
Cell: 94421 11111, 94421 11112  
Fax: 0422 2211111, 2211112

SHEET NO 2

REGISTERED ENGINEER

BLOCK - 4A, 2A

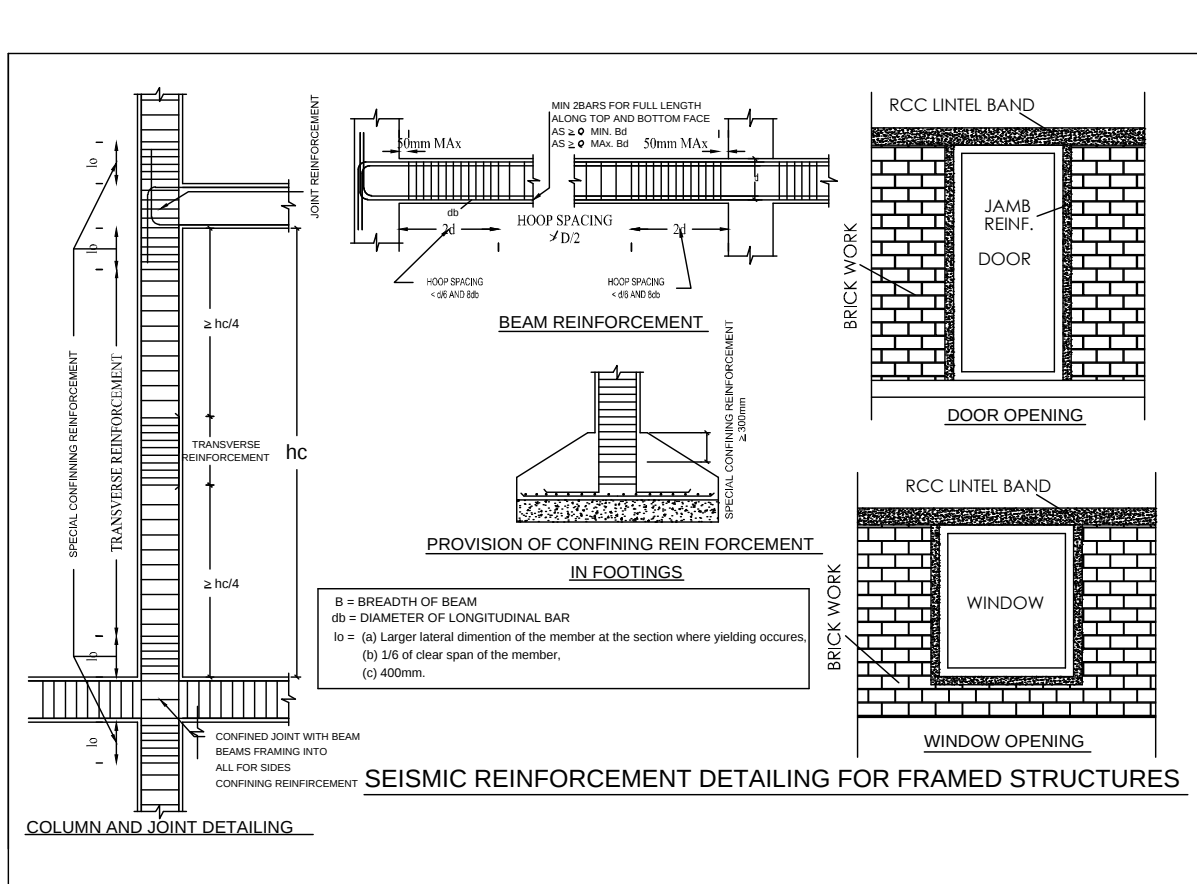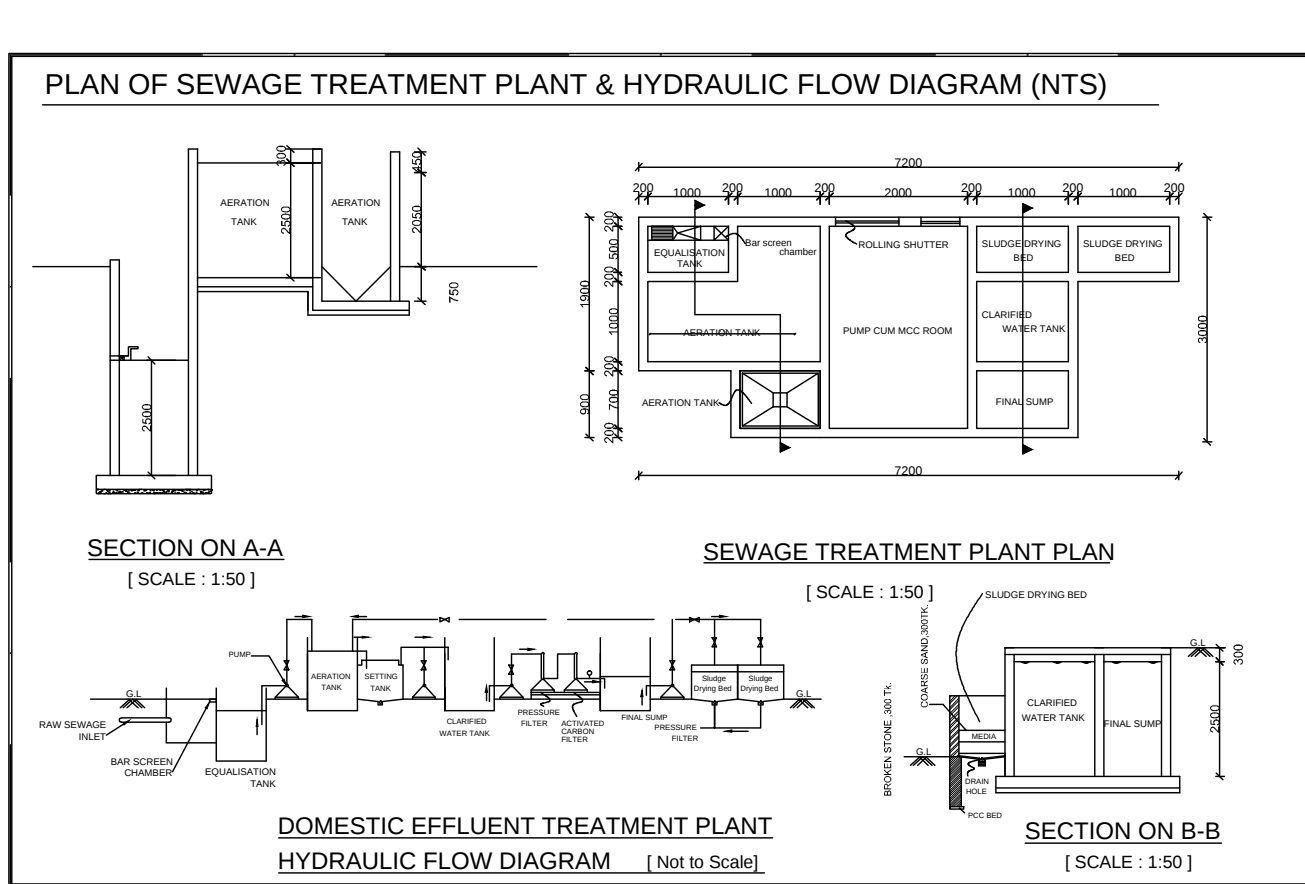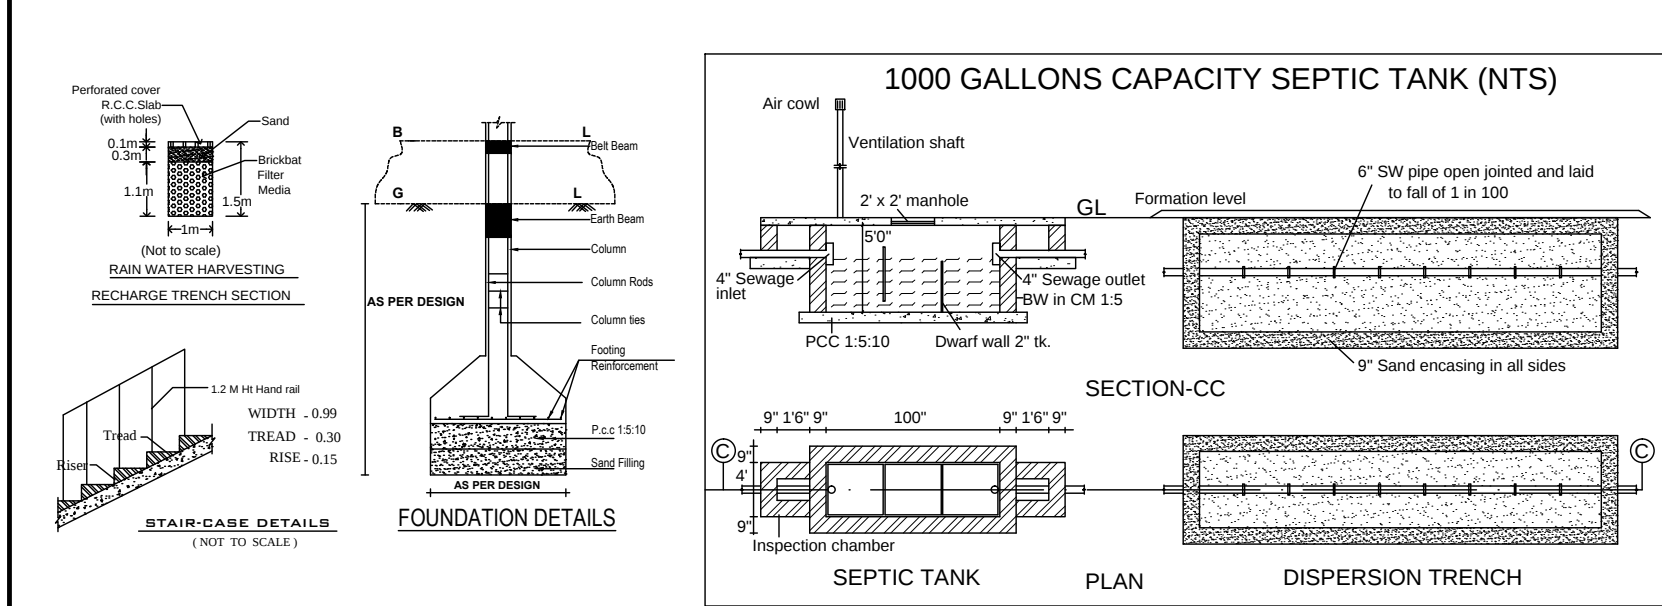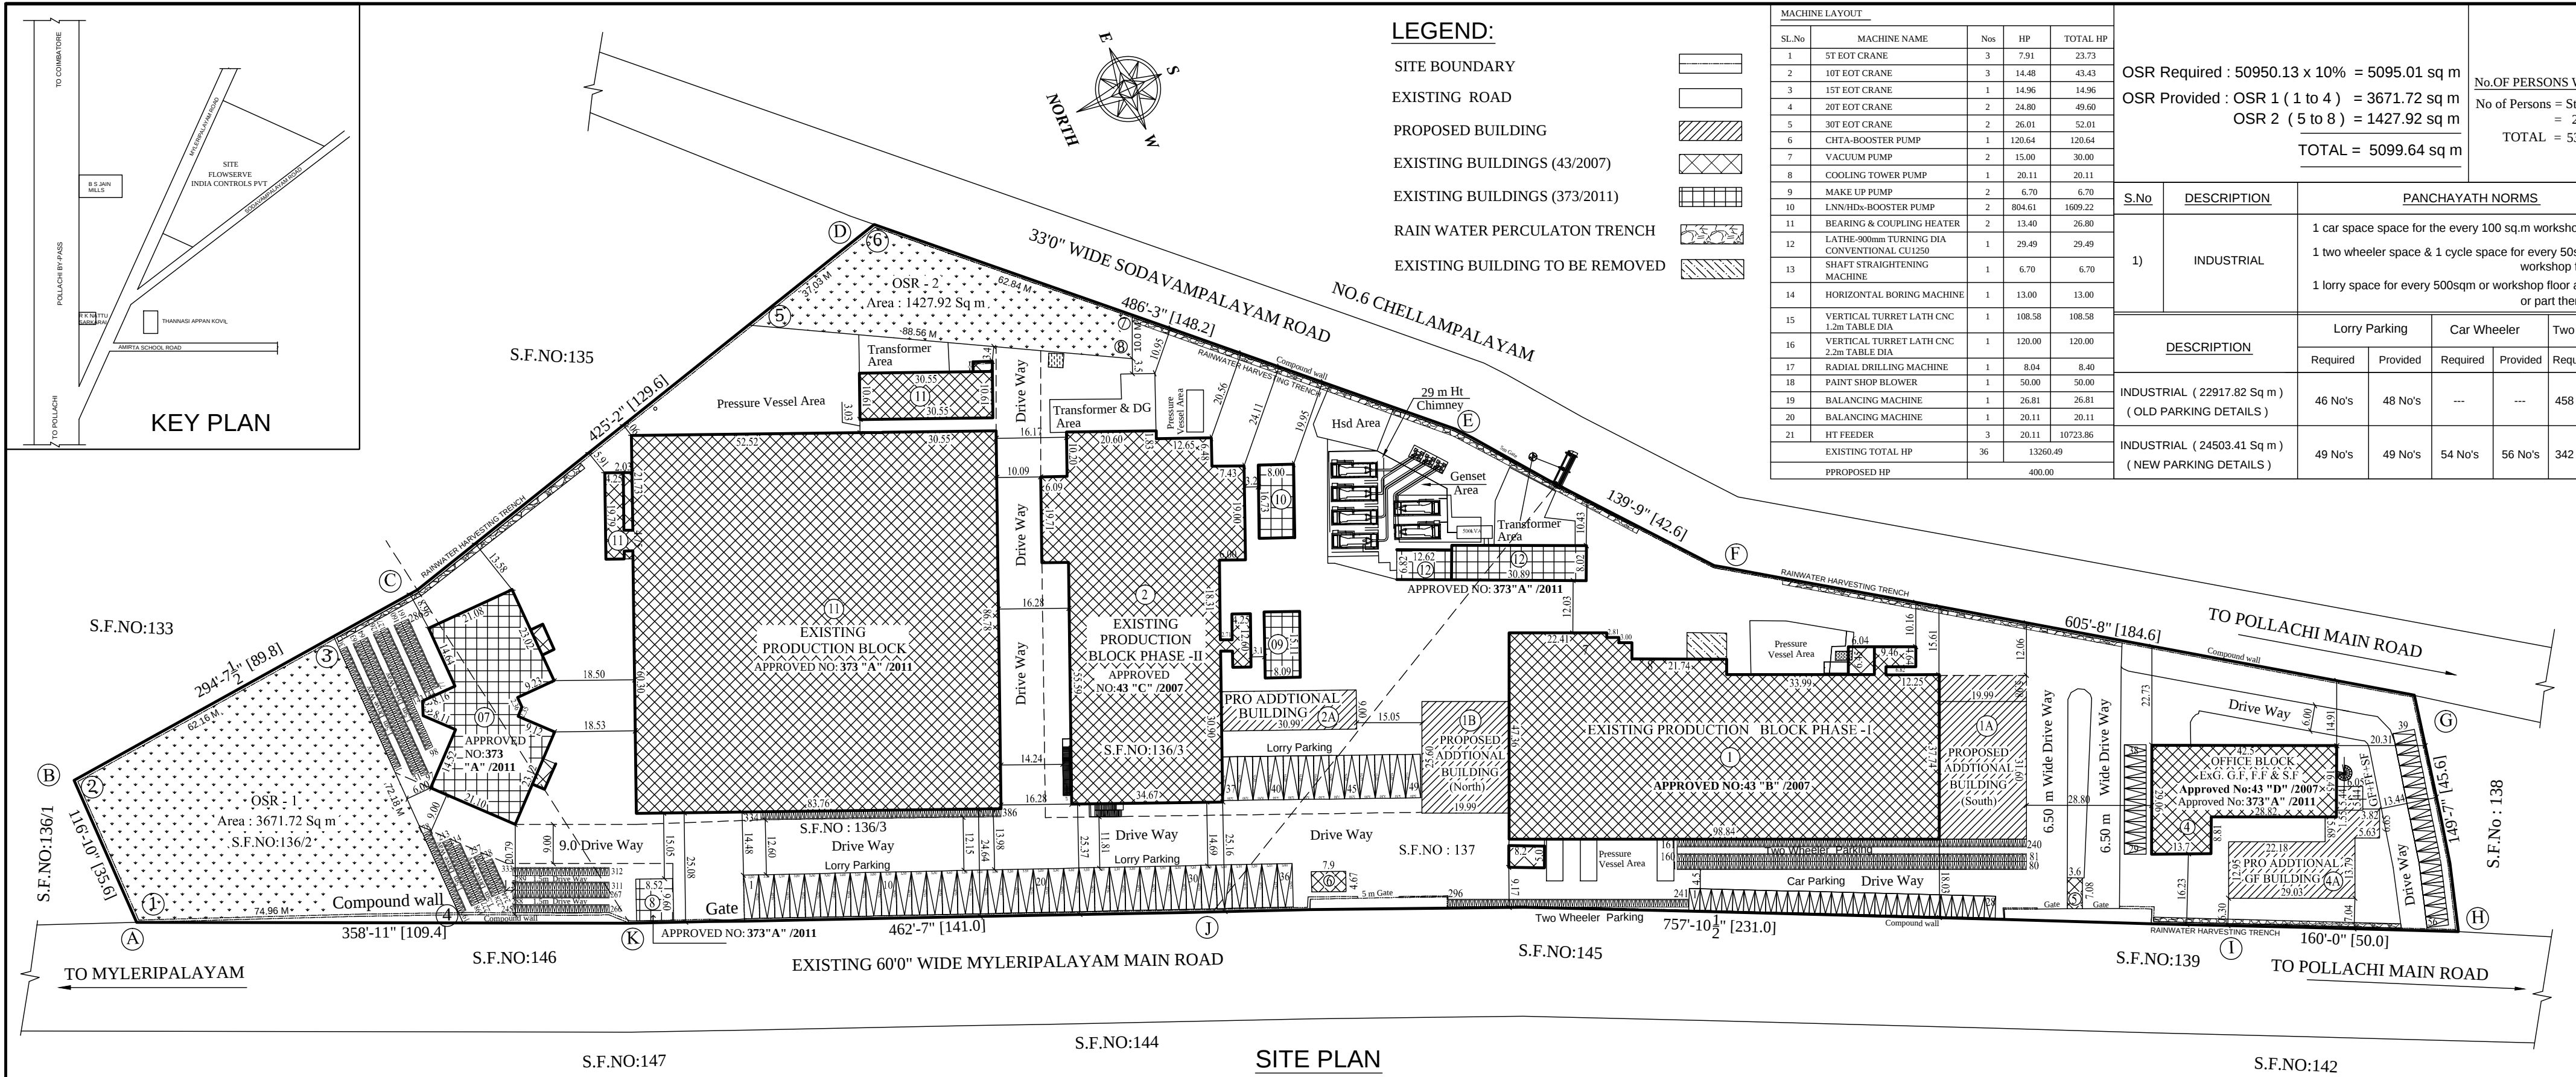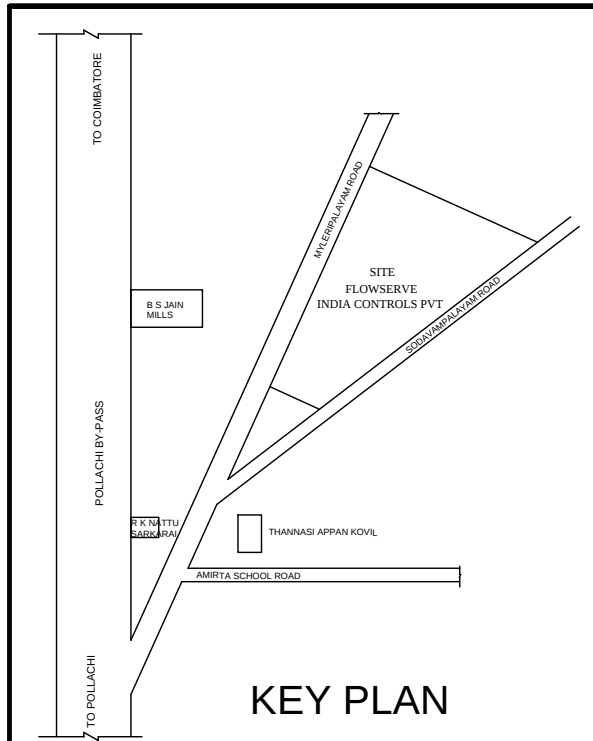

| PLAN SHOWING THE EXISTING & PROPOSED ADDITIONAL FACTORY BUILDING IN                  |                                                |                                                 |  |                      |                          |                                        |                                          |  |  |
|--------------------------------------------------------------------------------------|------------------------------------------------|-------------------------------------------------|--|----------------------|--------------------------|----------------------------------------|------------------------------------------|--|--|
| S.F No : 136/2, 136/3 & 137 AT MYLERIPALAYAM VILLAGE, COIMBATORE TALUK & DISTRICT.   |                                                |                                                 |  |                      |                          |                                        |                                          |  |  |
| M / S FLOWERVE INDIA CONTROLS PVT.LTD<br>Application No : SWP / BPA / 0015553 / 2023 |                                                |                                                 |  |                      |                          |                                        |                                          |  |  |
| SITE AREA DETAILS :                                                                  |                                                |                                                 |  |                      |                          |                                        |                                          |  |  |
| S.F No.                                                                              |                                                | Area (in Acre)                                  |  |                      |                          |                                        |                                          |  |  |
| 136/ 2                                                                               |                                                | 1.47                                            |  |                      |                          |                                        |                                          |  |  |
| 136/ 3                                                                               |                                                | 6.72                                            |  |                      |                          |                                        |                                          |  |  |
| 137                                                                                  |                                                | 4.40                                            |  |                      |                          |                                        |                                          |  |  |
| Total Area                                                                           |                                                | 12.59 Acres (or) 50950.13 Sq.m                  |  |                      |                          |                                        |                                          |  |  |
| AREA DETAILS ( in meter ) :<br>AREA OF THE SITE : 12.59 Acre (or) 50950.13 Sq.m      |                                                |                                                 |  |                      |                          | SCALE 1" = 330"                        |                                          |  |  |
| OLD Block No                                                                         | DESCRIPTION OF BUILDING                        |                                                 |  | FSI AREA in ( Sq.m ) | NON FSI AREA in ( Sq.m ) | TOTAL Existing Approved Area in (Sq.m) |                                          |  |  |
| 1                                                                                    | EXISTING BUILDINGS ( APPROVED ) NO : 43 / 2007 |                                                 |  |                      |                          |                                        |                                          |  |  |
| 1                                                                                    | PRODUCTION BLOCK - 1                           |                                                 |  |                      |                          |                                        |                                          |  |  |
|                                                                                      | i) GROUND FLOOR                                |                                                 |  | 4263.00              | ---                      | 4263.00                                |                                          |  |  |
| 7                                                                                    | GENSET ROOM                                    |                                                 |  |                      |                          |                                        |                                          |  |  |
|                                                                                      | i) GROUND FLOOR                                |                                                 |  | 110.00               | ---                      | 110.00                                 |                                          |  |  |
| 8                                                                                    | COMPRESSOR ROOM                                |                                                 |  |                      |                          |                                        |                                          |  |  |
|                                                                                      | i) GROUND FLOOR                                |                                                 |  | 76.00                | ---                      | 76.00                                  |                                          |  |  |
| 2                                                                                    | PRODUCTION BLOCK 2                             |                                                 |  |                      |                          |                                        |                                          |  |  |
|                                                                                      | i) GROUND FLOOR                                |                                                 |  | 3787.00              | ---                      | 3787.00                                |                                          |  |  |
| 4                                                                                    | CANTEN                                         |                                                 |  |                      |                          |                                        |                                          |  |  |
|                                                                                      | i) GROUND FLOOR                                |                                                 |  | 250.00               | ---                      | 250.00                                 |                                          |  |  |
| 3                                                                                    | OFFICE BUILDING                                |                                                 |  |                      |                          |                                        |                                          |  |  |
|                                                                                      | i) GROUND FLOOR                                |                                                 |  | 751.00               | ---                      | 751.00                                 |                                          |  |  |
| 5                                                                                    | REPAIR & SERVICE                               |                                                 |  |                      |                          |                                        |                                          |  |  |
|                                                                                      | i) GROUND FLOOR                                |                                                 |  | 427.00               | ---                      | 427.00                                 |                                          |  |  |
| 6                                                                                    | SECURITY BLOCK                                 |                                                 |  |                      |                          |                                        |                                          |  |  |
|                                                                                      | i) GROUND FLOOR                                |                                                 |  | 45.00                | ---                      | 45.00                                  |                                          |  |  |
| TOTAL EXISTING BUILDINGS AREA (APPROVED) NO: 43 / 2007                               |                                                |                                                 |  | 9709.00              | ---                      | 9709.00                                |                                          |  |  |
| OLD Block No as per App No:43 /2007                                                  | NEW Block No                                   | DESCRIPTION OF BUILDING                         |  |                      | FSI AREA in ( Sq.m )     | NON FSI AREA in ( Sq.m )               | TOTAL Existing Approved Area in ( Sq.m ) |  |  |
|                                                                                      |                                                | EXISTING BUILDINGS ( APPROVED ) No : 373 / 2011 |  |                      |                          |                                        |                                          |  |  |
|                                                                                      |                                                | OFFICE BUILDING                                 |  |                      |                          |                                        |                                          |  |  |
|                                                                                      |                                                | i) GROUND FLOOR                                 |  |                      | ---                      | ---                                    | ---                                      |  |  |
|                                                                                      |                                                | ii) FIRST FLOOR                                 |  |                      | 682.89                   | ---                                    | 682.89                                   |  |  |
|                                                                                      |                                                | iii) SECOND FLOOR                               |  |                      | 487.26                   | ---                                    | 487.26                                   |  |  |
| ---                                                                                  | 2                                              | ELECTRICAL ROOM                                 |  |                      |                          |                                        |                                          |  |  |
|                                                                                      |                                                | i) GROUND FLOOR                                 |  |                      | 150.18                   | ---                                    | 150.18                                   |  |  |
|                                                                                      |                                                | ii) FIRST FLOOR                                 |  |                      | 150.18                   | ---                                    | 150.18                                   |  |  |
| ---                                                                                  | 3                                              | ELECTRICAL PANEL ROOM                           |  |                      |                          |                                        |                                          |  |  |
|                                                                                      |                                                | i) GROUND FLOOR                                 |  |                      | 171.18                   | ---                                    | 171.18                                   |  |  |
|                                                                                      |                                                | ii) FIRST FLOOR                                 |  |                      | 171.74                   | ---                                    | 171.74                                   |  |  |
| ---                                                                                  | 4                                              | PRODUCTION BLOCK - 3                            |  |                      |                          |                                        |                                          |  |  |
|                                                                                      |                                                | i) GROUND FLOOR                                 |  |                      | 7053.15                  | ---                                    | 7053.15                                  |  |  |
|                                                                                      |                                                | ii) MEZZANINE FLOOR                             |  |                      | 323.88                   | ---                                    | 323.88                                   |  |  |
| ---                                                                                  | 5                                              | TOILET & LOCKER                                 |  |                      |                          |                                        |                                          |  |  |
|                                                                                      |                                                | i) GROUND FLOOR                                 |  |                      | 111.05                   | ---                                    | 111.05                                   |  |  |
|                                                                                      |                                                | ii) FIRST FLOOR                                 |  |                      | 69.70                    | ---                                    | 69.70                                    |  |  |
| ---                                                                                  | 6                                              | ELECTRICAL PANEL ROOM (VFD)                     |  |                      |                          |                                        |                                          |  |  |
|                                                                                      |                                                | i) GROUND FLOOR                                 |  |                      | 433.82                   | ---                                    | 433.82                                   |  |  |
|                                                                                      |                                                | ii) FIRST FLOOR                                 |  |                      | 318.86                   | ---                                    | 318.86                                   |  |  |
| ---                                                                                  | 7                                              | TRAINING CENTER CANTEN & OFFICE BLOCK           |  |                      |                          |                                        |                                          |  |  |
|                                                                                      |                                                | i) GROUND FLOOR                                 |  |                      | 980.48                   | ---                                    | 980.48                                   |  |  |
|                                                                                      |                                                | ii) FIRST FLOOR                                 |  |                      | 886.71                   | ---                                    | 886.71                                   |  |  |
|                                                                                      |                                                | iii) SECOND FLOOR                               |  |                      | 735.78                   | ---                                    | 735.78                                   |  |  |
|                                                                                      |                                                | iv) TERRACE FLOOR                               |  |                      | 22.95                    | ---                                    | 22.95                                    |  |  |
| ---                                                                                  | 8                                              | SECURITY BLOCK                                  |  |                      |                          |                                        |                                          |  |  |
|                                                                                      |                                                | i) GROUND FLOOR                                 |  |                      | 70.35                    | ---                                    | 70.35                                    |  |  |
| ---                                                                                  | 9                                              | STORAGE BUILDING                                |  |                      |                          |                                        |                                          |  |  |
|                                                                                      |                                                | i) GROUND FLOOR                                 |  |                      | 210.13                   | ---                                    | 210.13                                   |  |  |
| ---                                                                                  | 10                                             | COMPONENT & WOOD STORAGE                        |  |                      |                          |                                        |                                          |  |  |
|                                                                                      |                                                | i) GROUND FLOOR                                 |  |                      | 178.53                   | ---                                    | 178.53                                   |  |  |
| TOTAL EXISTING BUILDINGS AREA (APPROVED) No: 373 / 2011                              |                                                |                                                 |  |                      | 13208.82                 | ---                                    | 13208.82                                 |  |  |
| TOTAL PROPOSED BUILDINGS AREA                                                        |                                                |                                                 |  |                      |                          |                                        |                                          |  |  |
| TOTAL BUILT UP AREA (Revised + Proposed)                                             |                                                |                                                 |  |                      | 22404.43                 | ---                                    | 22404.43                                 |  |  |
| TOTAL PROPOSED BUILDINGS AREA                                                        |                                                |                                                 |  |                      | 2098.98                  | ---                                    | 2098.98                                  |  |  |
| TOTAL BUILT UP AREA (Revised + Proposed)                                             |                                                |                                                 |  |                      | 22404.43                 | ---                                    | 22404.43                                 |  |  |
| TOTAL PROPOSED BUILDINGS AREA                                                        |                                                |                                                 |  |                      | 2098.98                  | ---                                    | 2098.9                                   |  |  |