




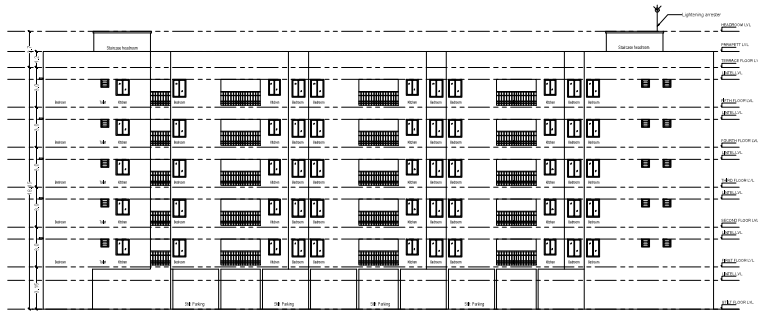


SOUTH ELEVATION

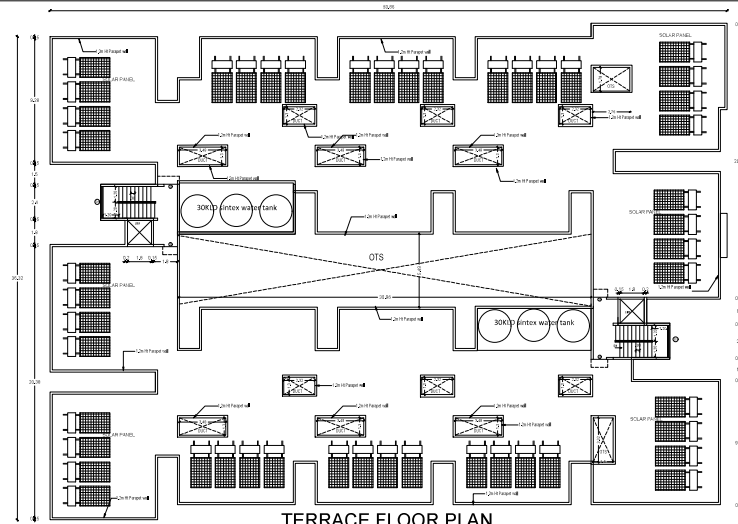






TERRACE FLOOR PLAN

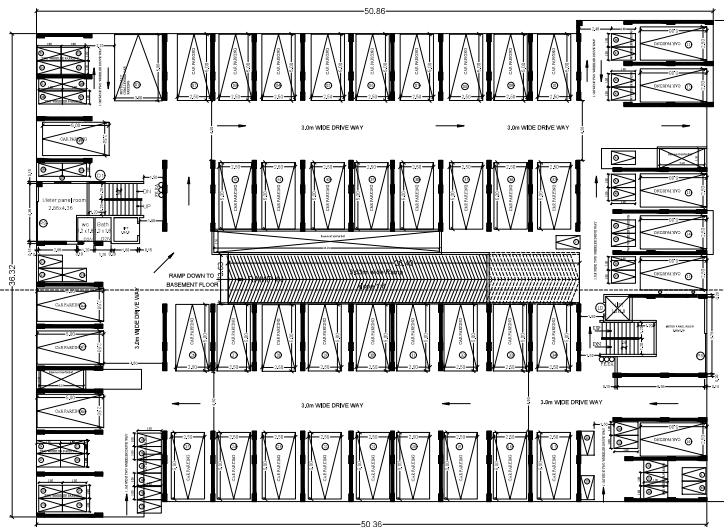

STILT FLOOR PLAN

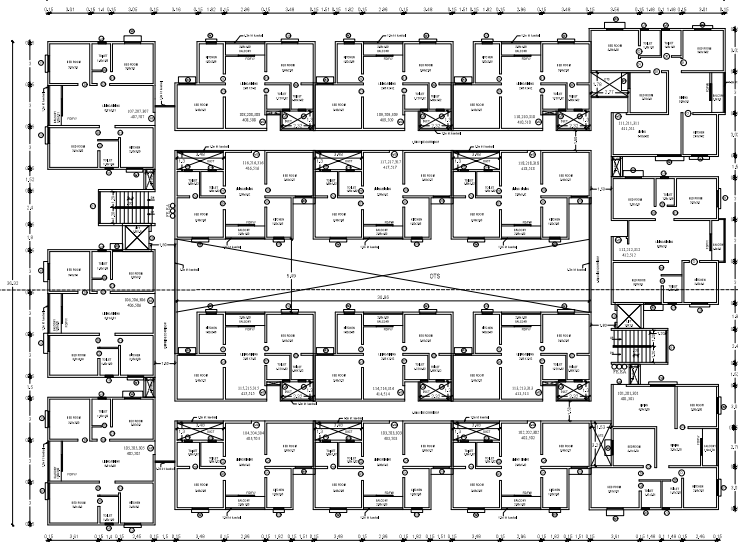

TYPICAL FLOOR PLAN
(FIRST, SECOND, THIRD, FOURTH AND FIFTH FLOOR)

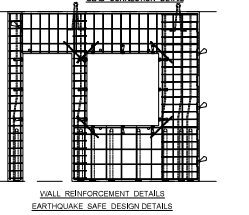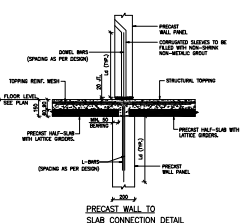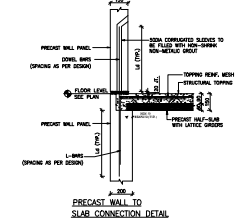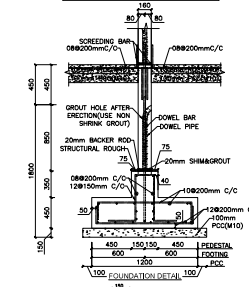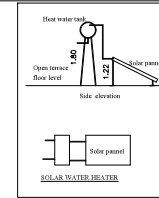

PLAN SHOWING THE PROPOSED AFFORDABLE HOUSING PROJECT BLOCK "A" APARTMENT BUILDING IN T.S.NO-3/11, WARD NO-26 (2), BLOCK NO-04 IN VILANKURUCHI VILLAGE, COMBATORE NORTH TALUK, COMBATORE CORPORATION.

SCHEDULE OF FINISHES		METRE
MB	MAIN DOOR	1.00 x 1.10
DB	DOOR	0.90 x 1.10
SD	DOOR	0.75 x 1.10
FW	FRENCH DOOR FRENCH WINDOW	0.75 x 1.10 x 1.10
LD	LIFT DOOR	1.20 x 1.10
CL	CLERESTORY	1.00 x 1.10
W	WINDOW	1.20 x 1.10
WS	WINDOW	1.20 x 1.10
WS	WINDOW	0.75 x 1.10
WS	WINDOW	0.75 x 1.10
V	VENTILATOR	0.90 x 0.90
V2	VENTILATOR	0.75 x 0.75
V2	VENTILATOR	0.75 x 0.75
BS	BUILDING STRUCTURE	2.80 x 2.80

ALL METRIC DIMENSIONS ARE IN "M"
DIMENSIONS OF BUILDING ARE IN "M"
PE = PRECAST CONCRETE ELEMENTS
AL = ALUMINUM ELEMENTS
SC = STEEL ELEMENTS
SC = STEEL ELEMENTS

BLOCK "A" BUILD UP AREA		Area (sq. m)	Area (sq. ft)
1	FIRST FLOOR	111.11	1197.75
2	SECOND FLOOR	111.11	1197.75
3	THIRD FLOOR	111.11	1197.75
4	FOURTH FLOOR	111.11	1197.75
5	FIFTH FLOOR	111.11	1197.75
6	SUBTOTAL	555.55	5988.75
7	TOTAL AREA	1111.11	11977.50

ACTUAL BLOCK "A" BUILD UP AREA = Total Build Up Area = 1111.11 sq. m = 11977.50 sq. ft

INDIVIDUAL UNIT AREA (with Balcony)		Area (sq. m)	Area (sq. ft)
1	Unit 1	111.11	1197.75
2	Unit 2	111.11	1197.75
3	Unit 3	111.11	1197.75
100	Unit 100	111.11	1197.75

TOTAL NOS OF DWELLING - 10 UNIT

For Town & City Development
Sanyal
Partner

APPLICANT

ARCHITECT


STRUCTURAL ENGINEER

SCALE : 1 : 100


SHEET NO. 3 of 5




SOUTH ELEVATION

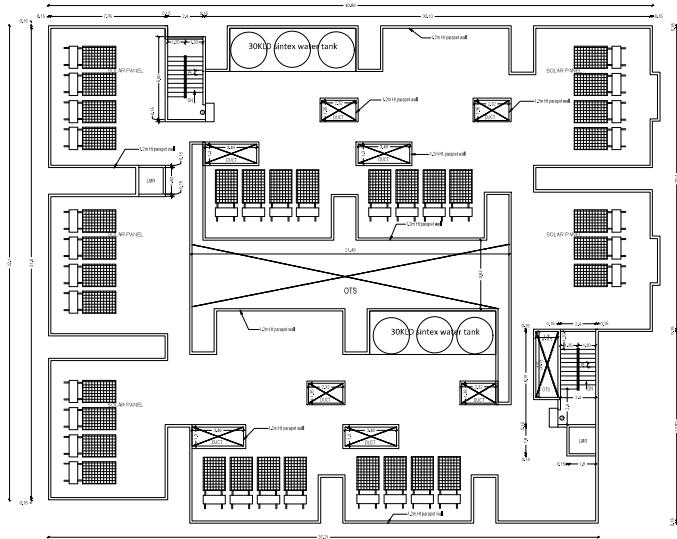







TERRACE FLOOR PLAN

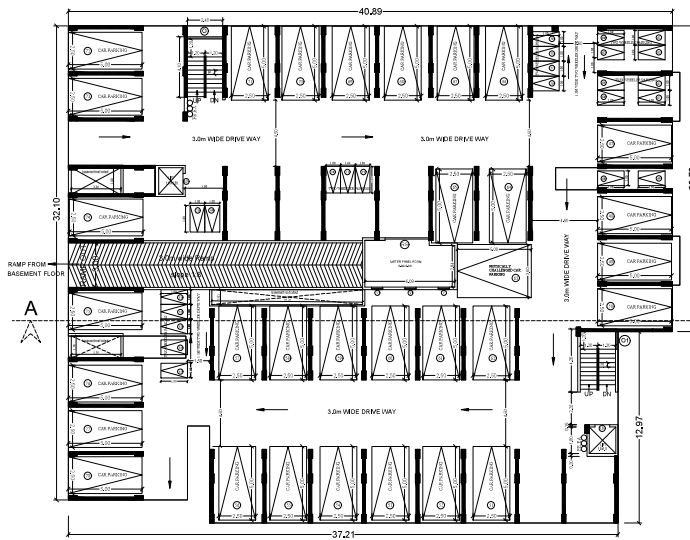

STILT FLOOR PLAN

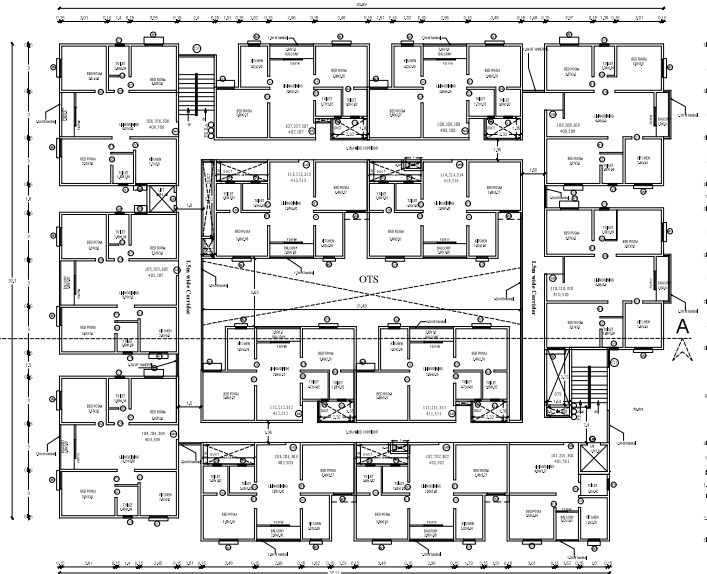

TYPICAL FLOOR PLAN
(FIRST, SECOND, THIRD, FOURTH AND FIFTH FLOOR)

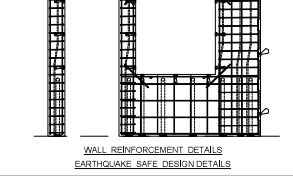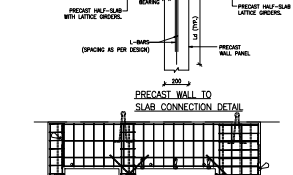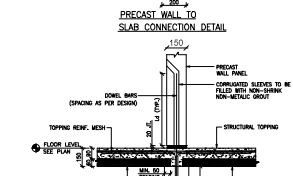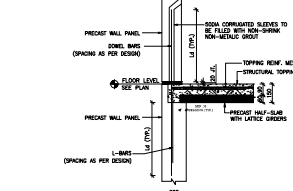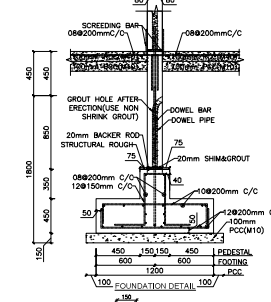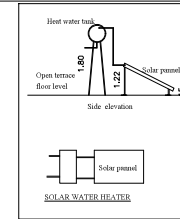

PLAN SHOWING THE PROPOSED AFFORDABLE HOUSING PROJECT BLOCK "B" APARTMENT BUILDING IN T.S.NO-3/11, WARD NO-26 (Z), BLOCK NO-04 IN VILANKURUCHI VILLAGE, COIMBATORE NORTH TALUK, COIMBATORE CORPORATION.

APPLICANT: TOWN AND CITY DEVELOPERS

SCHEDULE OF FINISHES	METRE
MD MAIN DOOR	1.00 x 2.10
D DOOR	1.00 x 2.10
W WINDOW	0.90 x 2.10
W WINDOW	0.75 x 2.10
PTW FRENCH DOOR/ FRENCH WINDOW	0.75 x 2.10, 2.50 x 2.10
OP OPEN	0.90 x 2.10
OP OPEN	1.80 x 2.10
W WINDOW	1.20 x 1.20
W WINDOW	1.20 x 1.20
W WINDOW	0.75 x 1.20
W WINDOW	0.75 x 1.20
V VENTILATOR	0.50 x 0.50
V VENTILATOR	0.75 x 0.75
V VENTILATOR	0.50 x 0.50
R ROLLING SHUTTER	2.40 x 2.40

BLOCK "B" BUILT UP AREA	Block "B" BUILT UP AREA	Block "B" BUILT UP AREA	Block "B" BUILT UP AREA	Block "B" BUILT UP AREA
FLOOR	FLOOR	FLOOR	FLOOR	FLOOR
1. GROUND FLOOR	1087.85	1087.85	1087.85	1087.85
2. FIRST FLOOR	1087.85	1087.85	1087.85	1087.85
3. SECOND FLOOR	1087.85	1087.85	1087.85	1087.85
4. THIRD FLOOR	1087.85	1087.85	1087.85	1087.85
5. FOURTH FLOOR	1087.85	1087.85	1087.85	1087.85
6. FIFTH FLOOR	1087.85	1087.85	1087.85	1087.85
7. TERRACE FLOOR	1087.85	1087.85	1087.85	1087.85
8. TOTAL AREA	5443.99	5443.99	5443.99	5443.99

ACTUAL BLOCK "B" BUILT UP AREA = Total BUA - OTS = 5443.99 - 427.20 = 4916.79 Sqm.

INDIVIDUAL UNIT AREA (with Balcony)					
Flat no.	Area	Unit No.	Area	Unit No.	
101,201,301,401,501	41.78 sqm	102,202,302,402,502	77.54 sqm	103,203,303,403,503	5 no
104,204,304,404,504	59.61 sqm	105,205,305,405,505	58.10 sqm	106,206,306,406,506	5 no
107,207,307,407,507	77.38 sqm	108,208,308,408,508	58.10 sqm	109,209,309,409,509	5 no
110,210,310,410,510	77.38 sqm	111,211,311,411,511	58.10 sqm	112,212,312,412,512	5 no
113,213,313,413,513	58.10 sqm	114,214,314,414,514	58.10 sqm	115,215,315,415,515	5 no
116,216,316,416,516	58.10 sqm	117,217,317,417,517	58.10 sqm	118,218,318,418,518	5 no
119,219,319,419,519	58.10 sqm	120,220,320,420,520	58.10 sqm	121,221,321,421,521	5 no
122,222,322,422,522	58.10 sqm	123,223,323,423,523	58.10 sqm	124,224,324,424,524	5 no
125,225,325,425,525	58.10 sqm	126,226,326,426,526	58.10 sqm	127,227,327,427,527	5 no
128,228,328,428,528	58.10 sqm	129,229,329,429,529	58.10 sqm	130,230,330,430,530	5 no

25 Sqm to 50 Sqm flat - 4 nos
50 Sqm to 75 Sqm flat - 40 nos
75 Sqm to 90 Sqm flat - 25 nos

25 Sqm to 50 Sqm Flat - 7 nos
50 Sqm to 75 Sqm Flat - 40 nos
75 Sqm to 90 Sqm Flat - 25 nos
TOTAL NOS OF DWELLING - 70 UNIT

For Town & City Developers
Sanyal
Partners

APPLICANT

ARCHITECT
A. PRESTON VARGHESE
850/10, CAJALAKKOTTA
Coimbatore-641008

STRUCTURAL ENGINEER
S. ARUN KUMAR, M.E. (CIVIL)
ONE TWO SEVEN SEVENTEEN
METIS STRUCTURES
8/1, Lakshmi, Street, Coimbatore, Tamil Nadu
641008

LBS/ ENGINEER
SHEET NO : 1065

SCALE : 1 : 100

APPLICANT : TOWN AND CITY DEVELOPERS

ALL METRIC DIMENSIONS ARE IN "M"
 FIRE EXTINGUISHING SYSTEM PROVIDED IN ALL FLOORS
 FK = FIRE DETECTING AND EXTINGUISHING
 SYSTEM PROVIDED
 EA = EMERGENCY ALARM PROVIDED
 SAND SACKS PROVIDED

N

 SCALE 1:100

At. PRESTON VARGHESE
REG No. CA/2006/42373
Coimbatore LPA/RA/GR-2/10/04/019

LBS / ENGINE



LBS/ ENGINE

SHEET NO :20

