

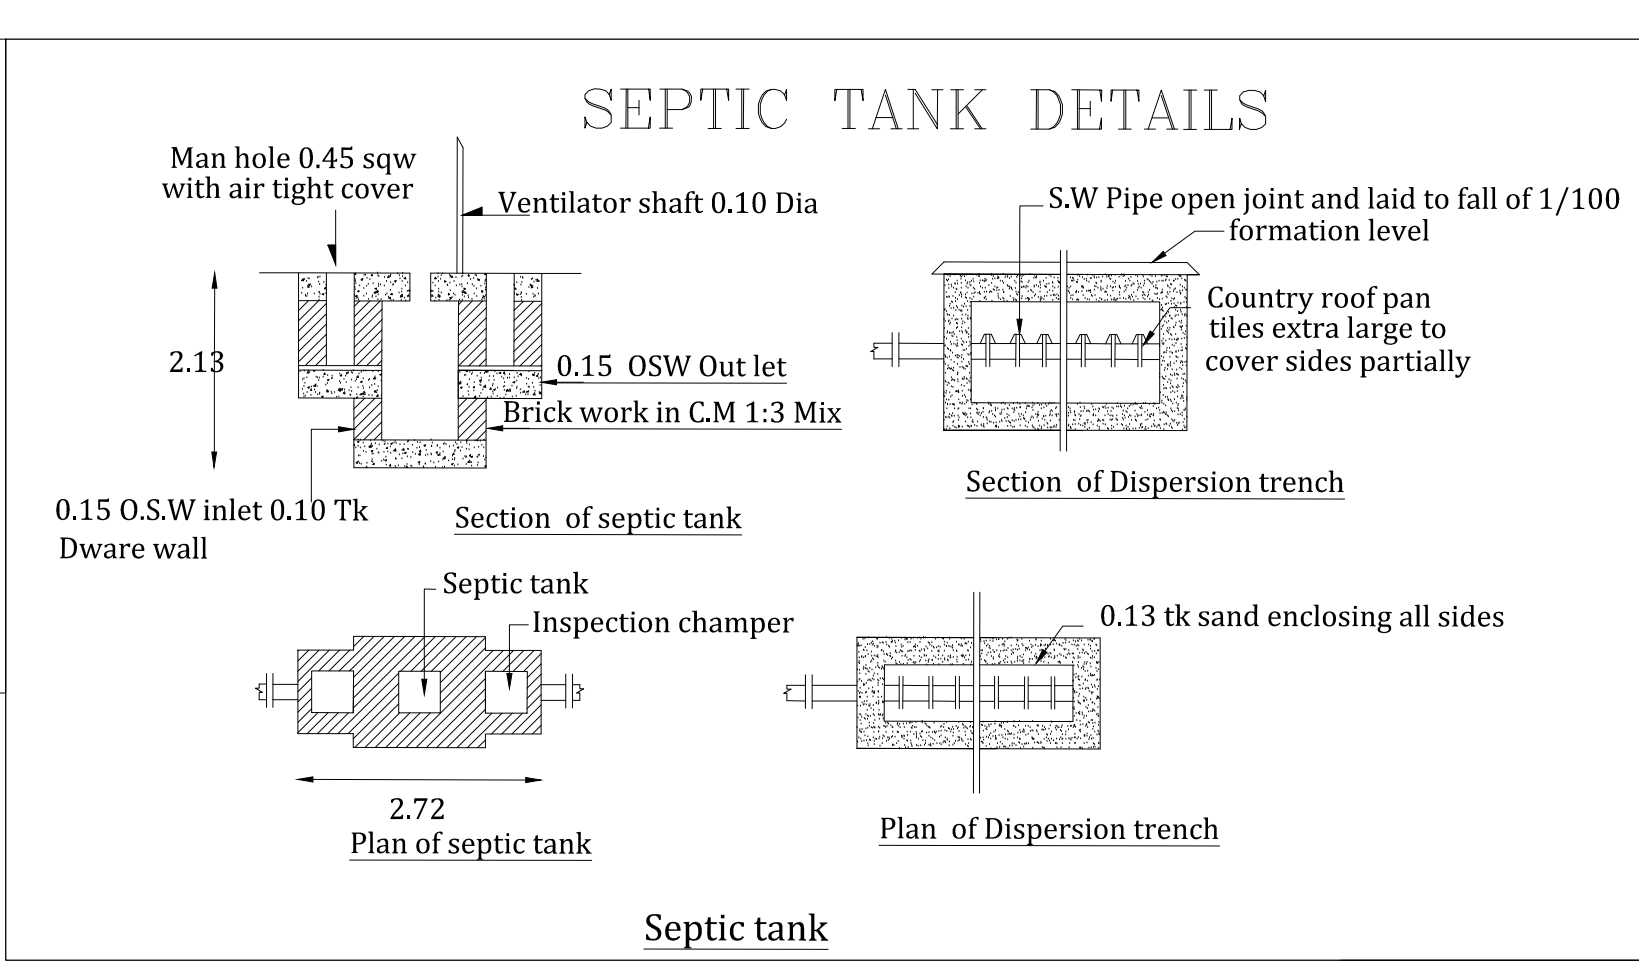
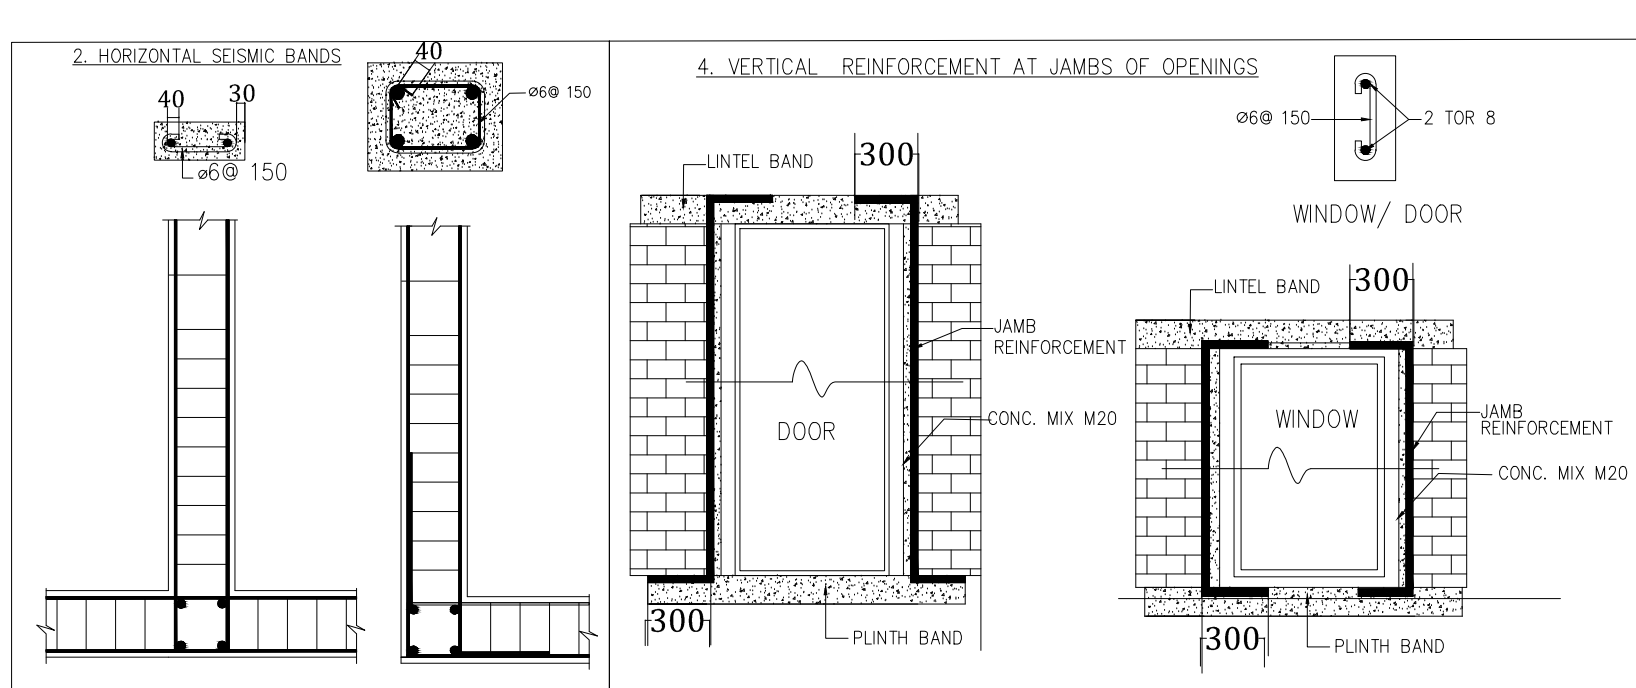
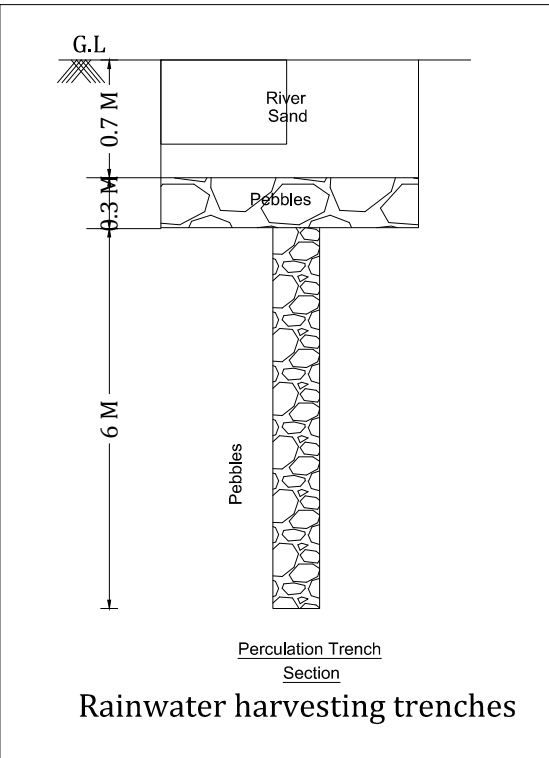


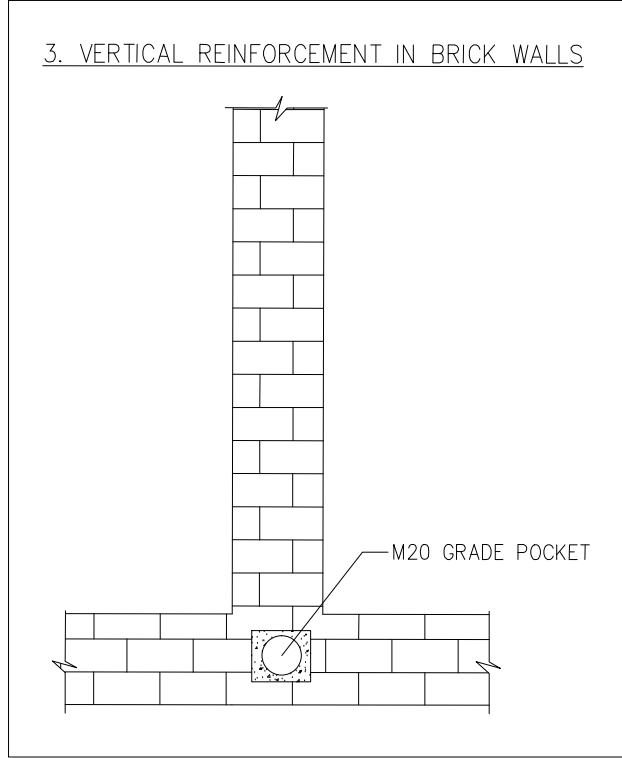


Online Application No : SWP/BPA/033878/2023

Site Approval LP/CLPA No : 26/2024





Planning Permission No : 33/2024

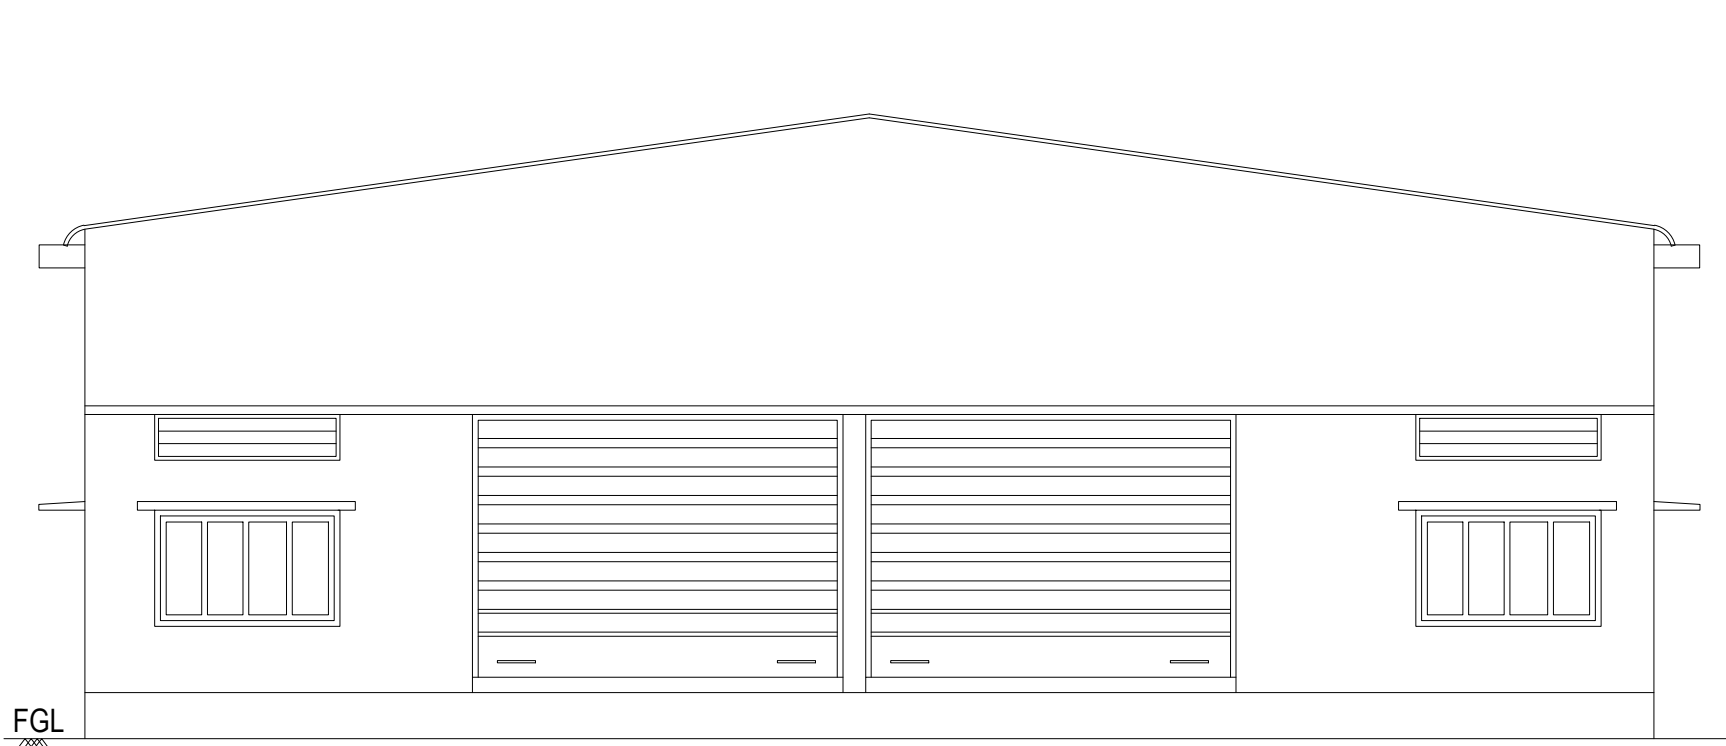


WEST ELEVATION

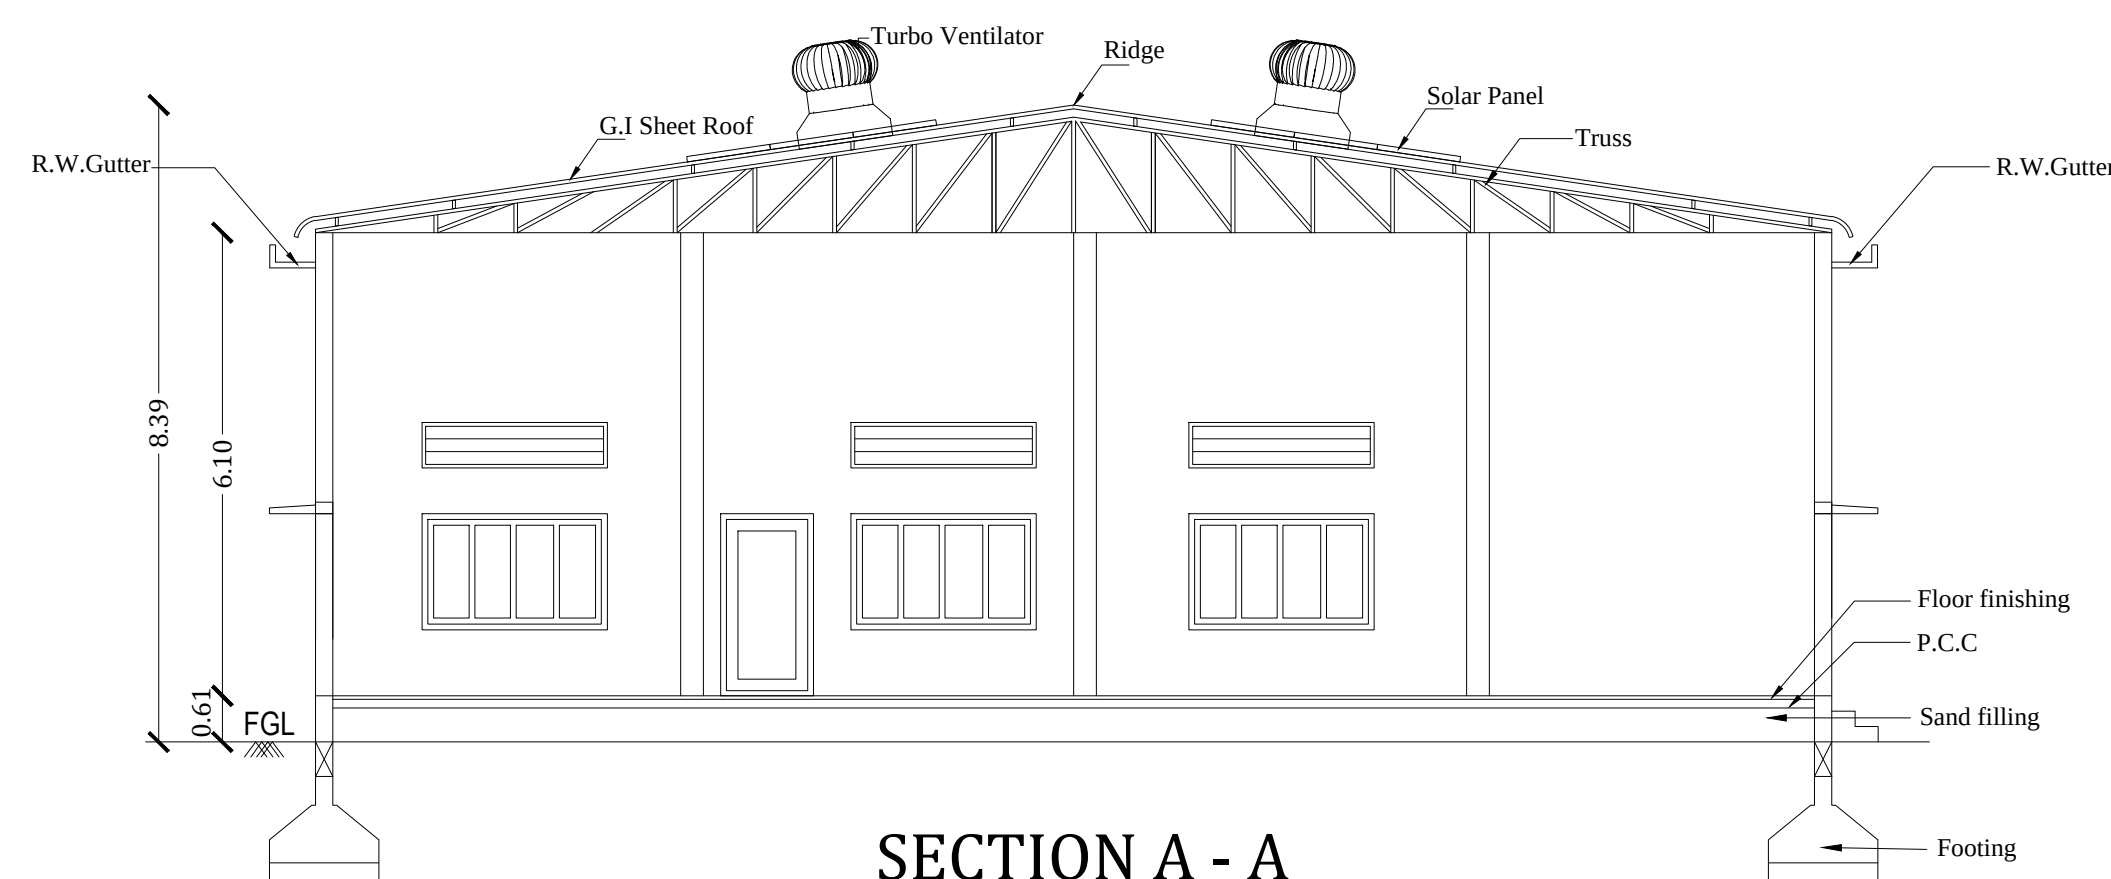

SECTION A - A

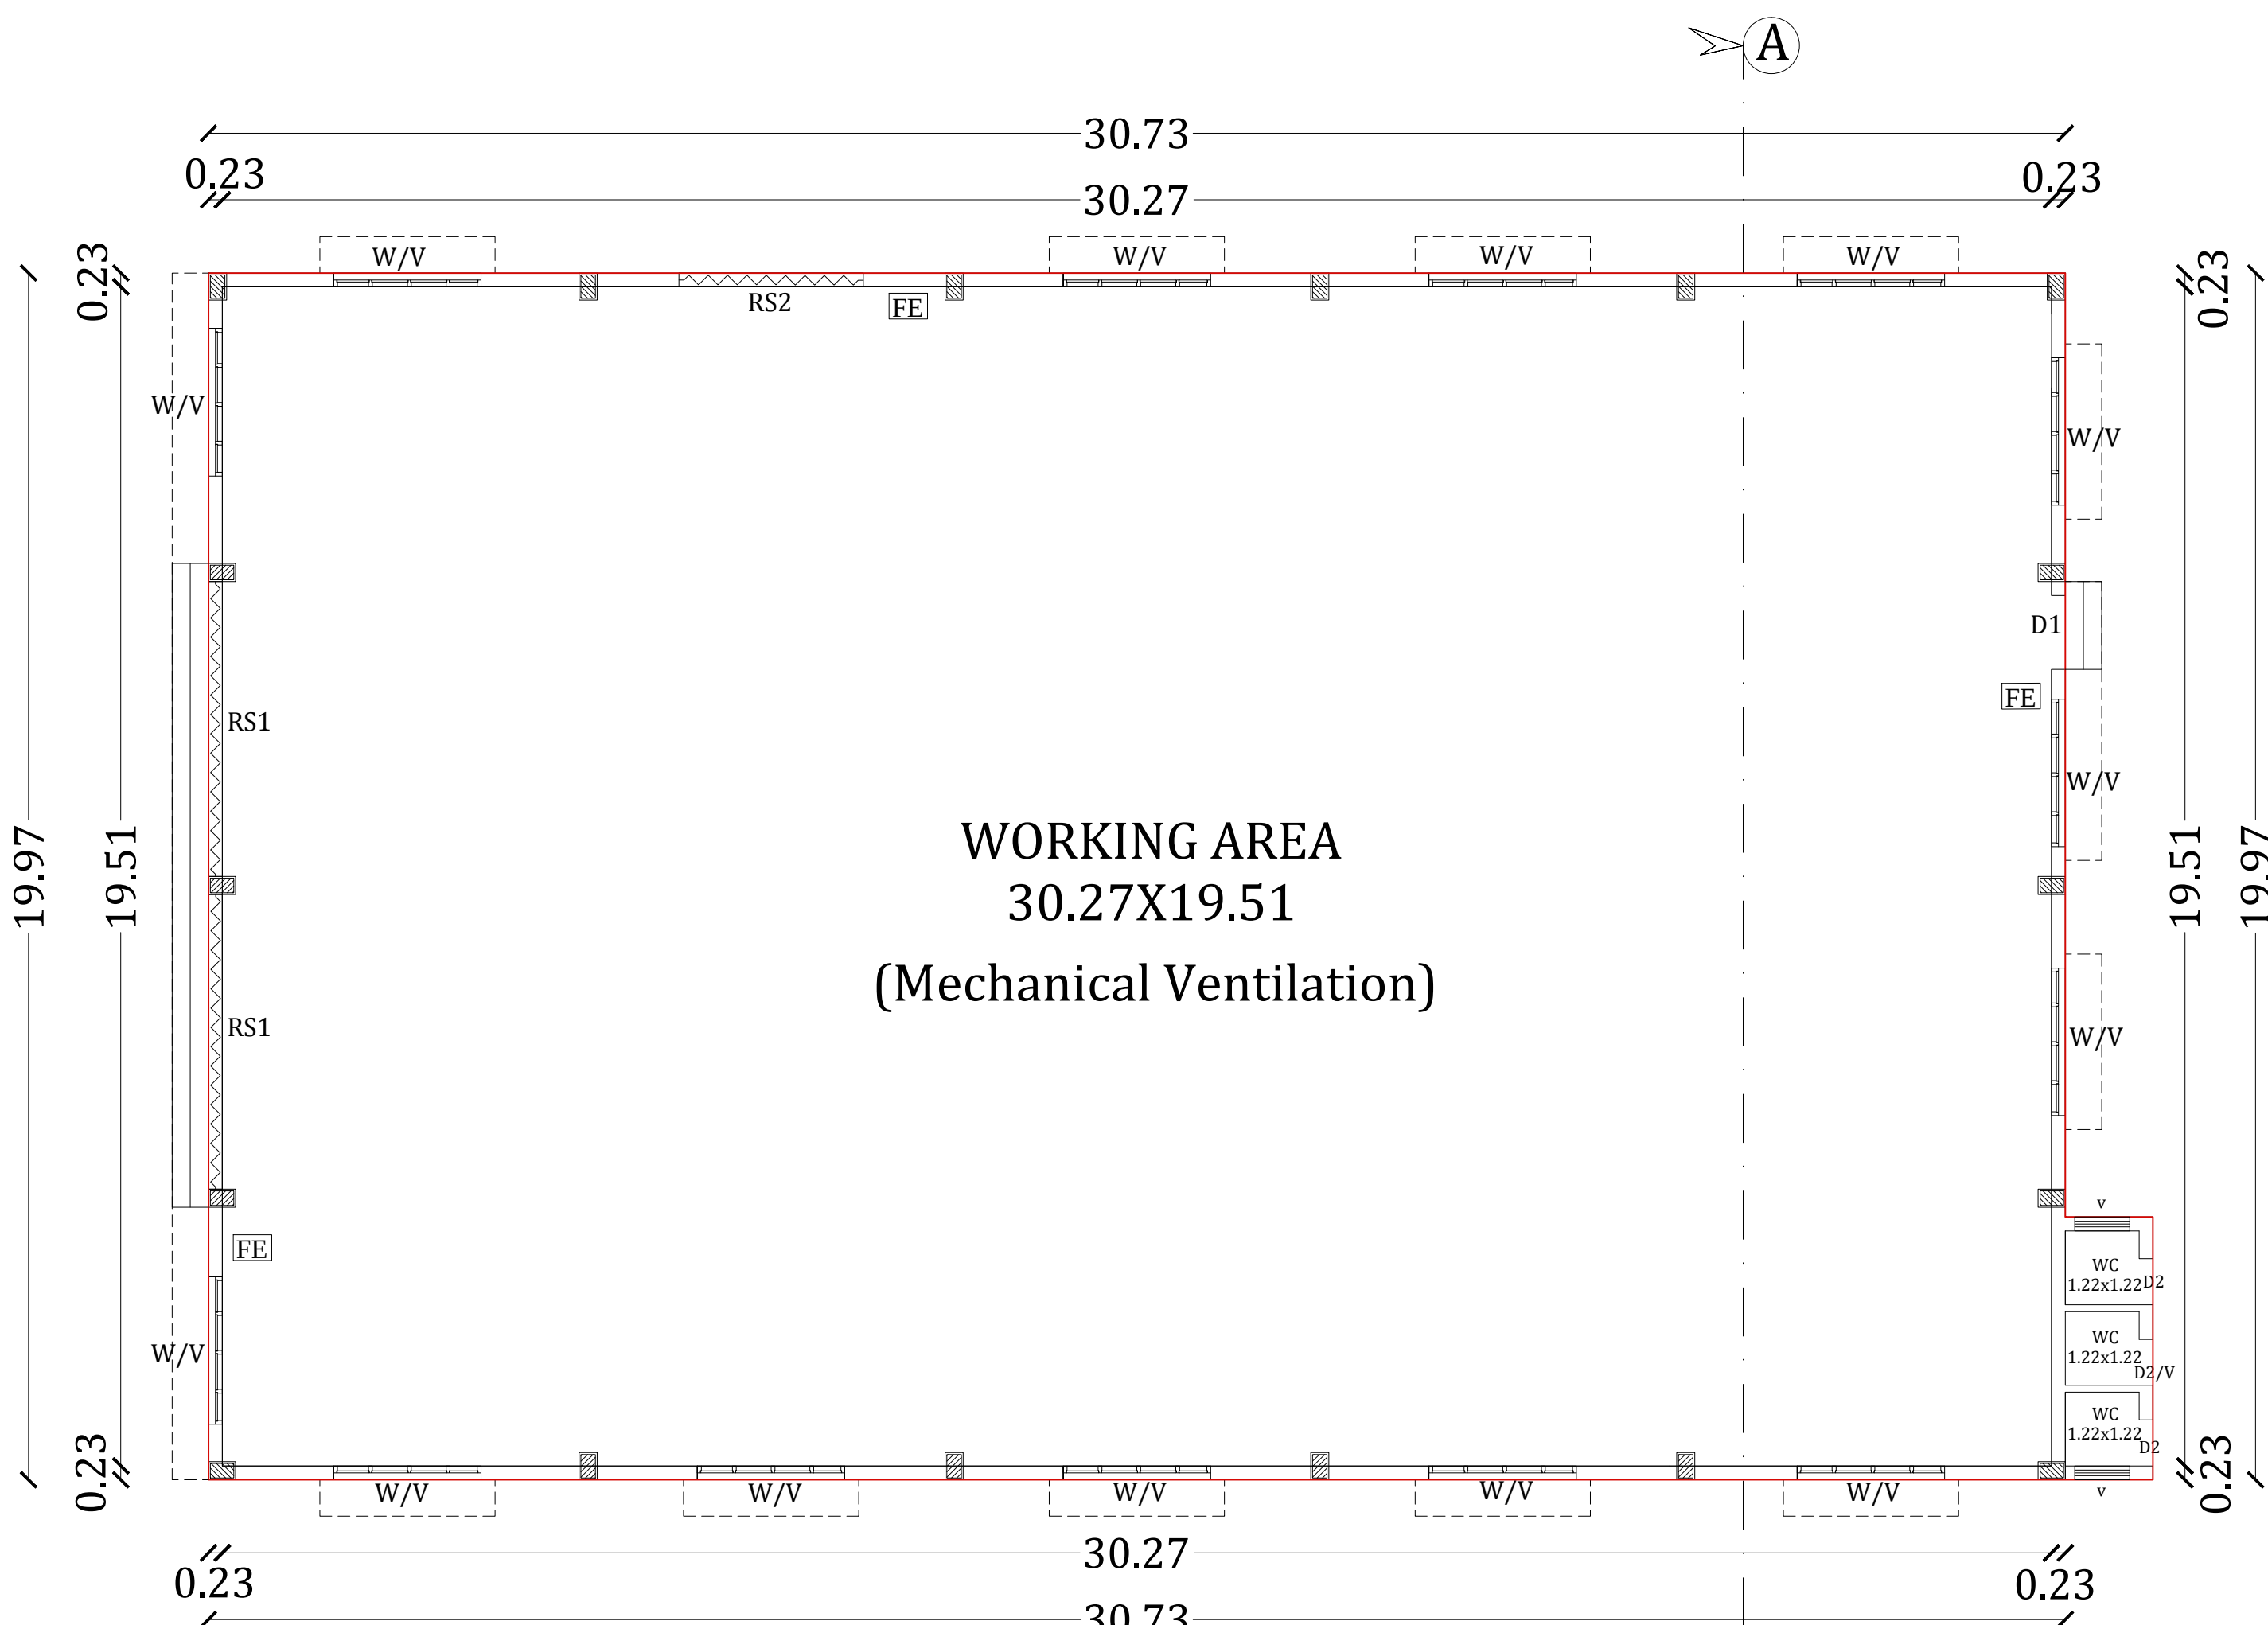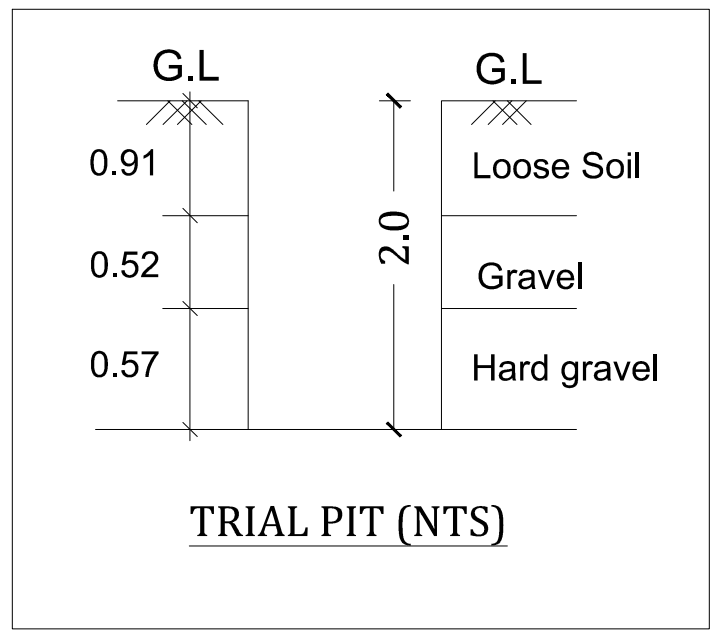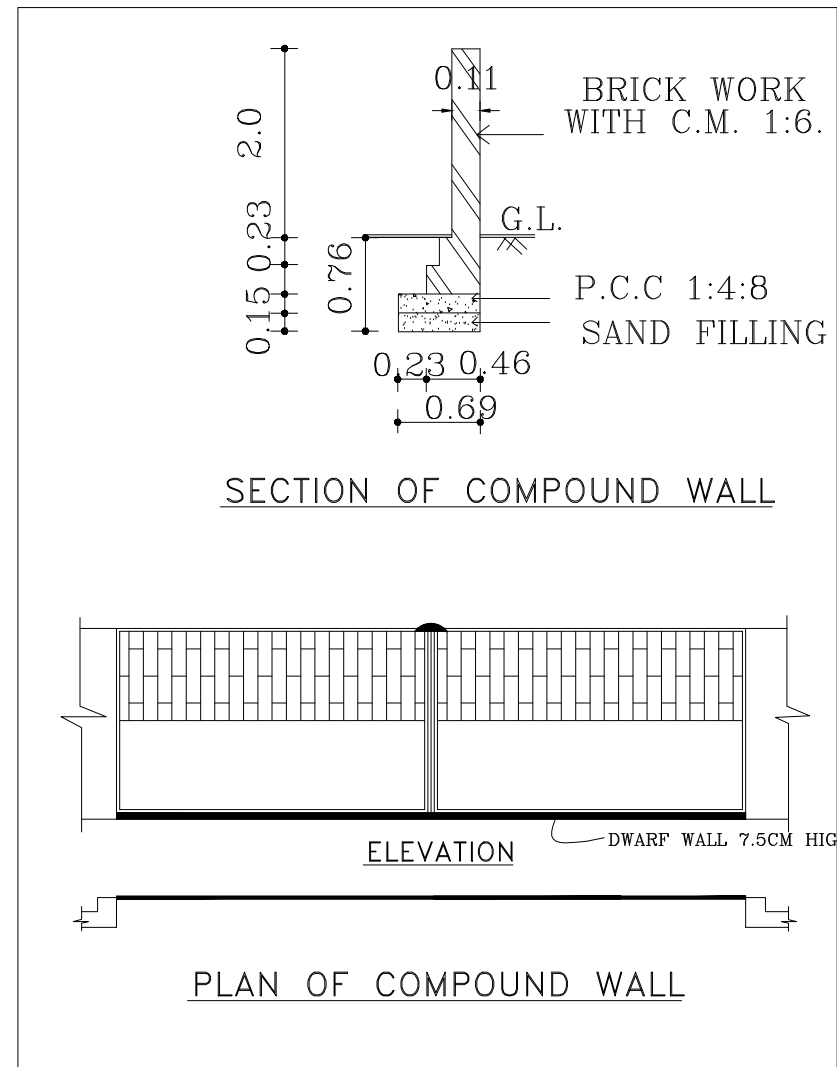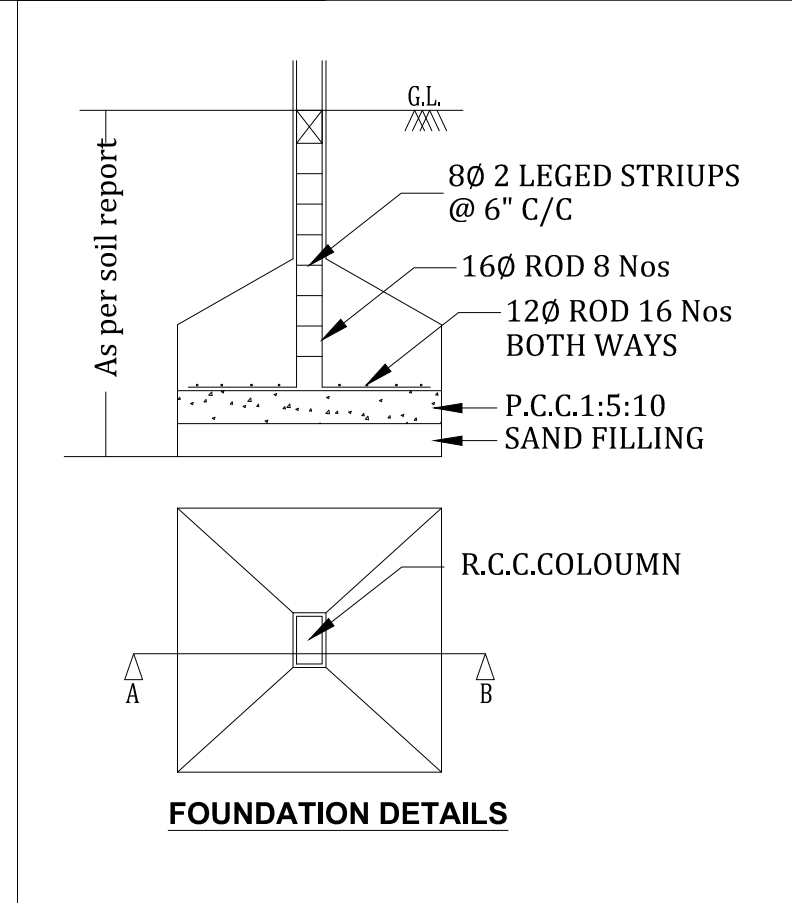

GROUND FLOOR PLAN

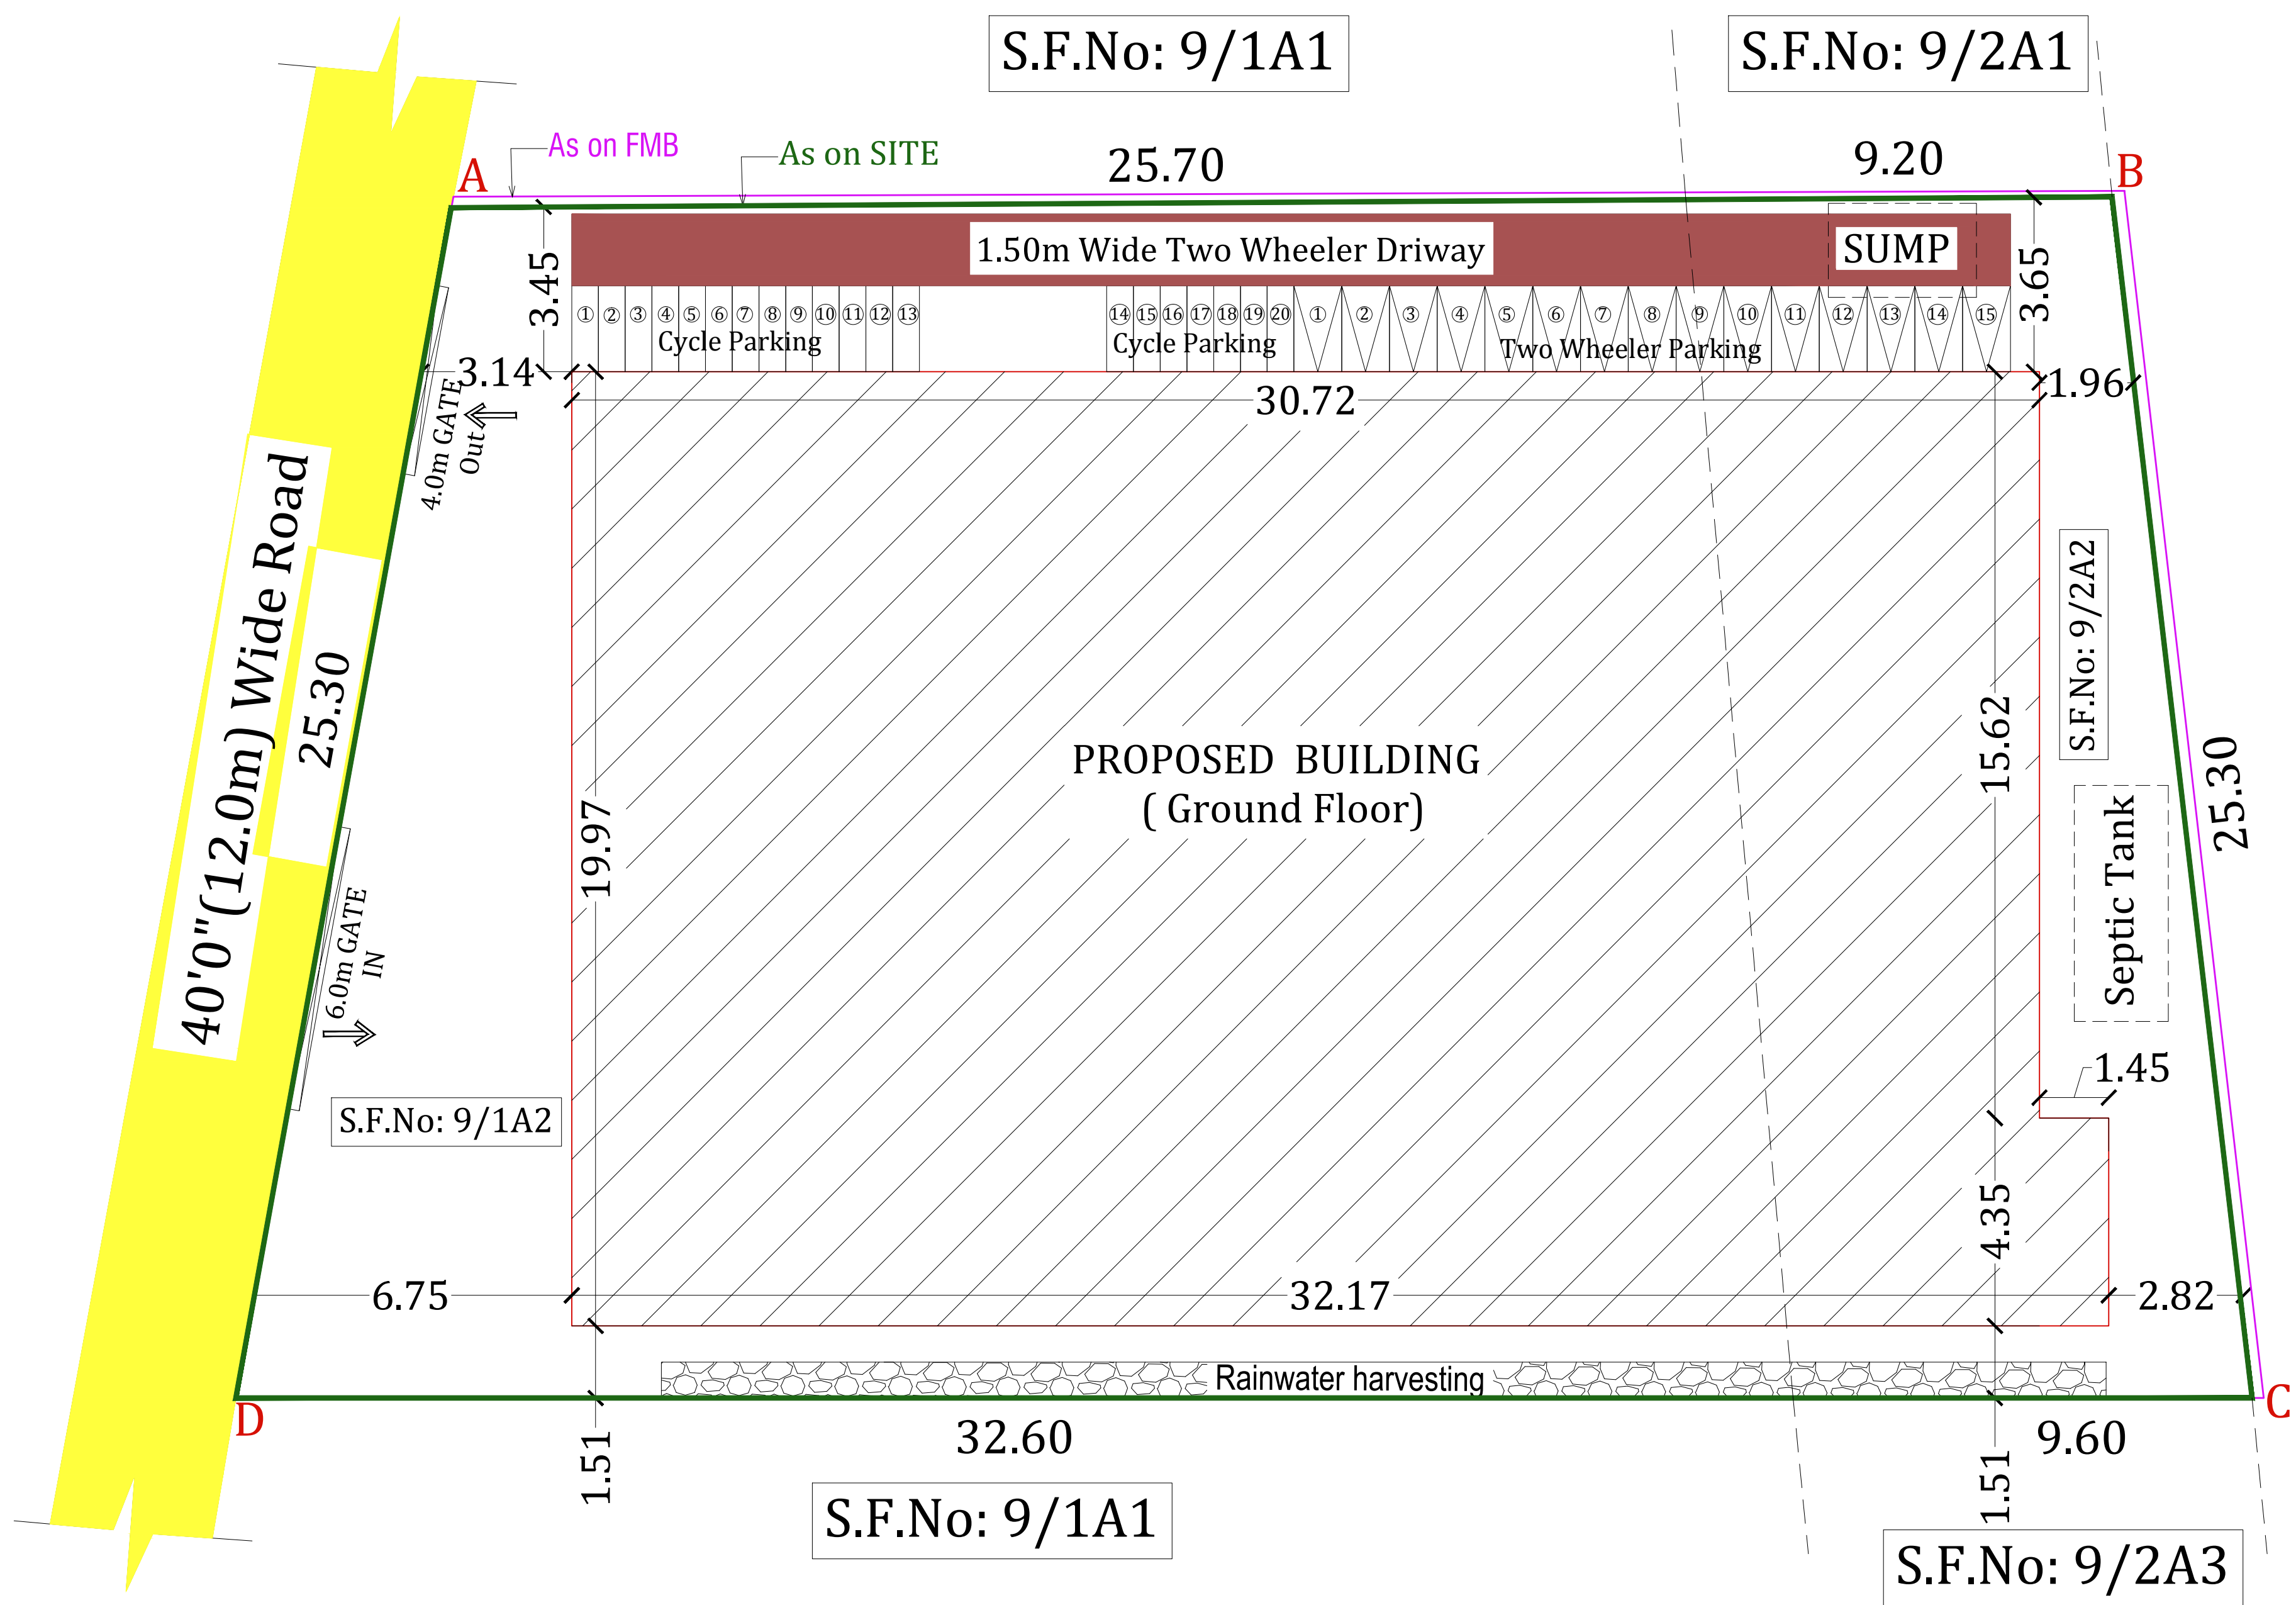

SITE PLAN

P. PARTHIBAN
SURVEYOR

U. BHARATHY
DRAUGHTSMAN GRADE - III

PLAN SHOWING THE PROPOSED INDUSTRIAL BUILDING (ENGRAVING ON METALS) IN S.F.Nos: 9/1A2 & 9/2A2 AT MADUKKARAI VILLAGE AND TALUK, MADUKKARAI MUNICIPALITY, COIMBATORE DISTRICT.

NAME OF THE OWNER :- V. JAYAPRAKASH,


Land Use : Industrial
Type of Industry : Cottage Industries (Engraving on Metals)
HP Power : 5 HP
Office Area : Nil

Online Application Number : SWP/BPA/033878/2023

No.of Workers (Male) : 20 Nos.

FE - Fire Extinguisher

SCALE 1:100
All Dimensions are in " Meters "

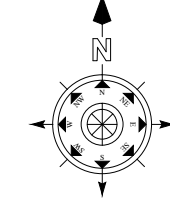

AREA OF DETAILS:-	IN SQ.M
As per Patta	974.00
As per Document	973.599

AREA DETAIL:-			
FLOOR NAME	FSI (Sqm)	Non FSI (Sqm)	Total Builtup Area (Sqm)
GROUND FLOOR AREA	619.96	-	619.96
FSI = $\frac{\text{TOTAL F.S.I AREA}}{\text{SITE EXTENT}}$ FSI = $\frac{619.96}{973.599} = 0.64 < 1.5$			
FE FIRE FIGHTING EQUIPEMENTS			

JOINERY DETAILS		
SYMBOL	JOINERY NAME	SIZE IN METER
RS1	Rolling Shutter	4.88 X 3.66
RS2	Rolling Shutter	3.05 X 3.66
D1	Door	1.22 X 2.10
D2	Door	0.76 X 2.10
D2 / V	Door / Ventilator	0.76 X 2.10 / 0.91 X 0.60
W / V	Window / Ventilator	2.44 X 1.52 / 2.44 X 0.60
V	Ventilator	0.91 X 0.60

PARKING	REQUIRED	PROVIDED
Two Wheeler	12	15
Cycle	12	20

COLOUR INDEX	
SITE BOUNDRY (As on Site)	-
SITE BOUNDRY (As on FMB)	-
PROPOSED BUILDING	-
DRIVEWAY	-
EXISTING ROAD	-

[Signature]

APPLICANTS

[Signature]

BA.KANNA CHOCKKALINGAM
M.E (Structures), AIV., AMIE., MISTE
Registered Structural Engineer
Reg No: Coimbatore LPA / SE / GR-I / 19/04/018
No: 400, Bharathiyar Road, New Siddhapudur,
Coimbatore - 641 044.
Ph: 0422-4399772, Mob: +91 9363115772
REGISTERED STRUCTURAL ENGINEER

[Signature]

Er. BA. KANNA CHOCKKALINGAM
M.E(Structures), AIV., AMIE., MISTE
REGISTERED ENGINEER
Reg. No: Coimbatore LPA / RE / GR-II / 19/04/007
D. No: 400, Bharathiyar Road,
New Siddhapudur, Coimbatore - 641 044.
Ph: 0422 - 4399772, Mob : + 91 9363115772

REGISTERED ENGINEER

Sheet No.1/1