
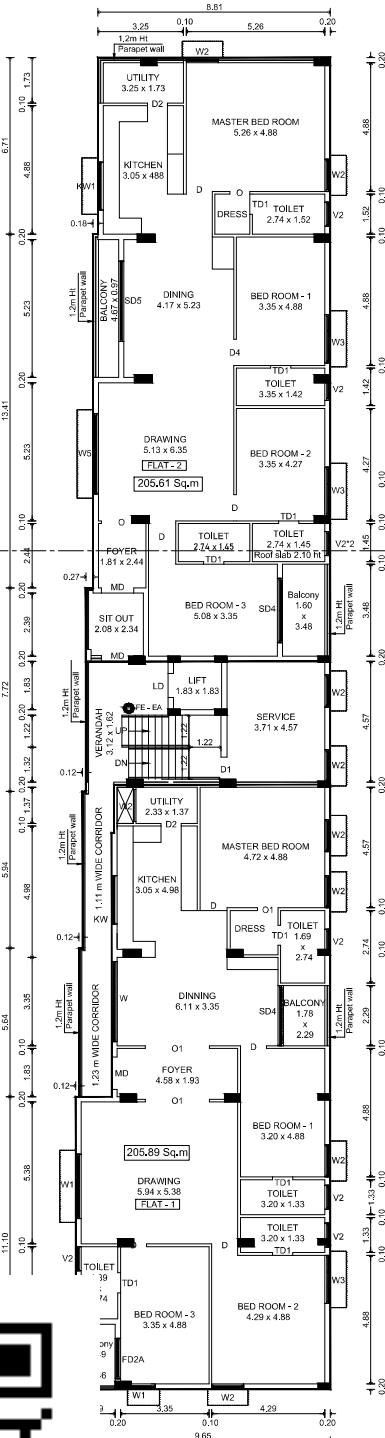



Commercial building

T.S.No : 366 / 11
[7.6] MT.S.No : 366 / 10
[7.3] M

Online Application No : SWP / BPA / 033891 / 2023
LP / C L P A No : 70 / 2023
PLANNING PERMISSION No : 604 (1 to 3 Drawings) / 2024
(Planning Permission No : 76 / 2023 is Revised as)

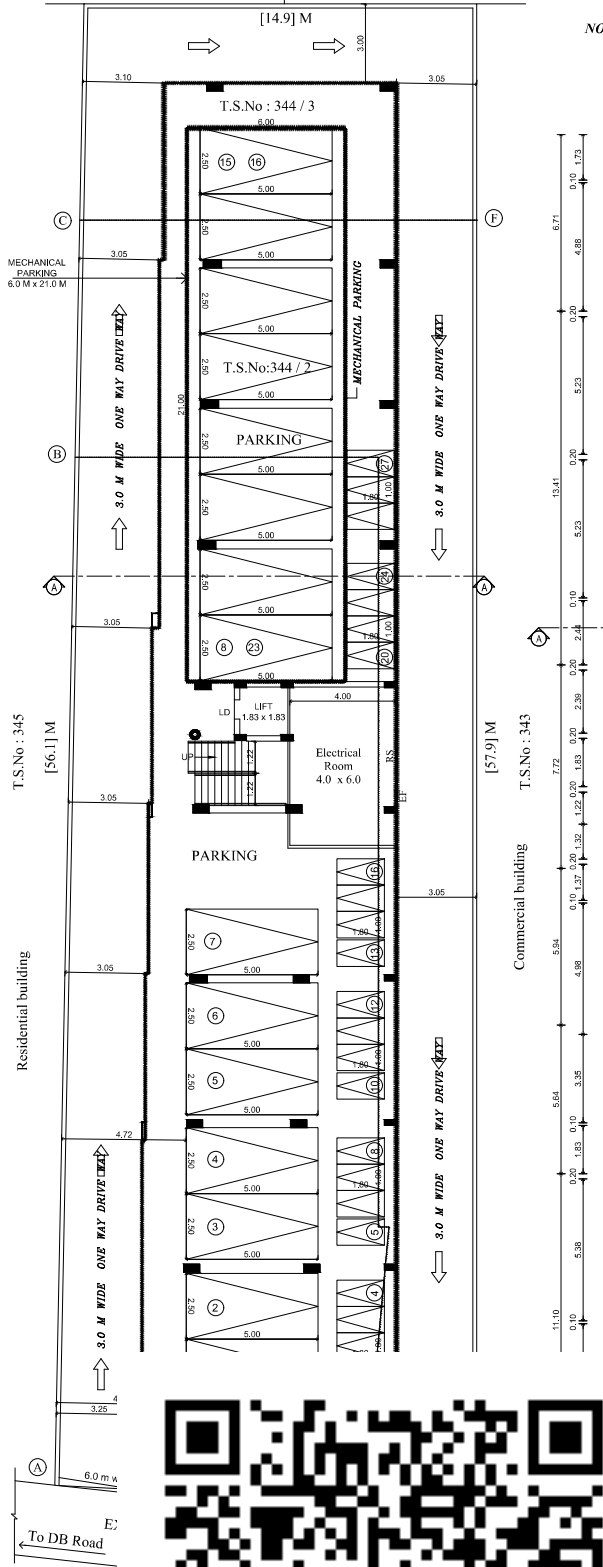

FIRST FLOOR PLAN

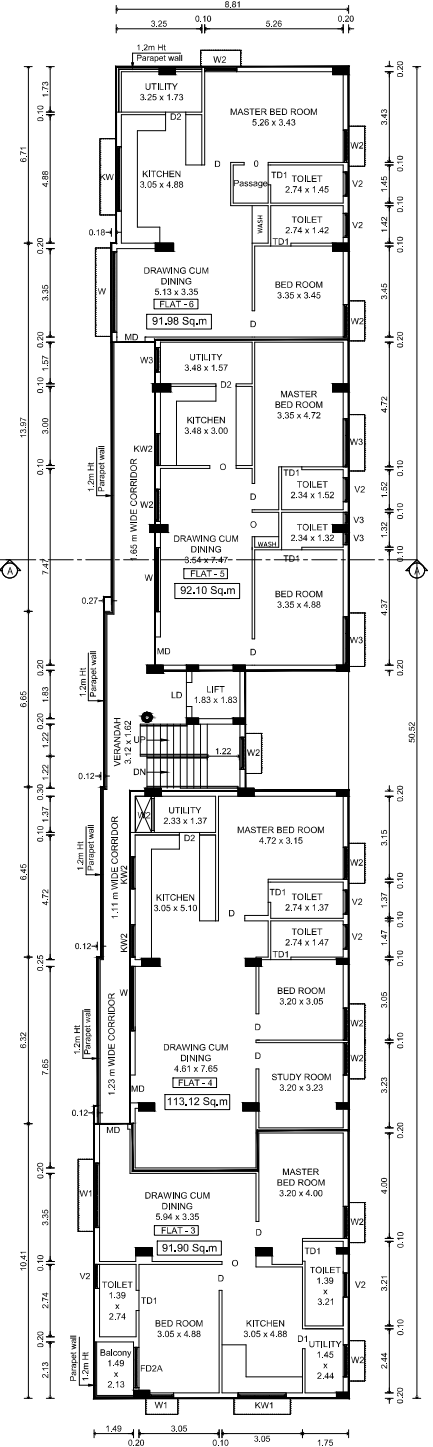

SECOND FLOOR PLAN

PLAN SHOW
CONSTRUCTI
RCC ROOF RI
BUILDING IN
WARD No : H
WEST PONNL
R.S.PURAM, C
Existing Appr



Dwelling Reference	Dwel Area	Req Parking
Dwelling - 1	205.89 Sq.m	2 Nos
Dwelling - 2	205.61 Sq.m	2 Nos
Dwelling - 3	91.90 Sq.m	1 Nos
Dwelling - 4	113.12 Sq.m	1 Nos
Dwelling - 5	92.10 Sq.m	1 Nos
Dwelling - 6	91.98 Sq.m	1 Nos
Dwelling - 7	205.89 Sq.m	2 Nos
Dwelling - 8	205.61 Sq.m	2 Nos
Dwelling - 9	205.89 Sq.m	2 Nos
Dwelling - 10	205.61 Sq.m	2 Nos
Dwelling - 11	205.89 Sq.m	2 Nos
Dwelling - 12	205.61 Sq.m	2 Nos
Total		20 Nos
Visitors parking		2 Nos

For YAKAMAN DEVELOPERS
J. Vasudevan
Partner

[Signature]
S. S. S. S. S.

APPLICANT

ARCHITECT

[Signature]
S. S. S. S. S.


[Signature]
S. S. S. S. S.

STRUCTURAL ENGINEER


REGISTERED ENGINEER

Still, First & Second floor plan


SHEET No 3 / 3

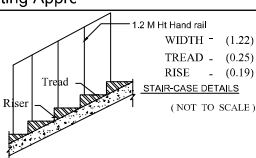

V2 - Ventilator 0.91 x 0.61
LD1 - Lift Door 0.91 x 2.10
FE - FIRE DETECTING AND EXTINGUISHING SYSTEM PROVIDED.
EA - EMERGENCY ALARM PROVIDED.
SAND BUCKETS PROVIDED.

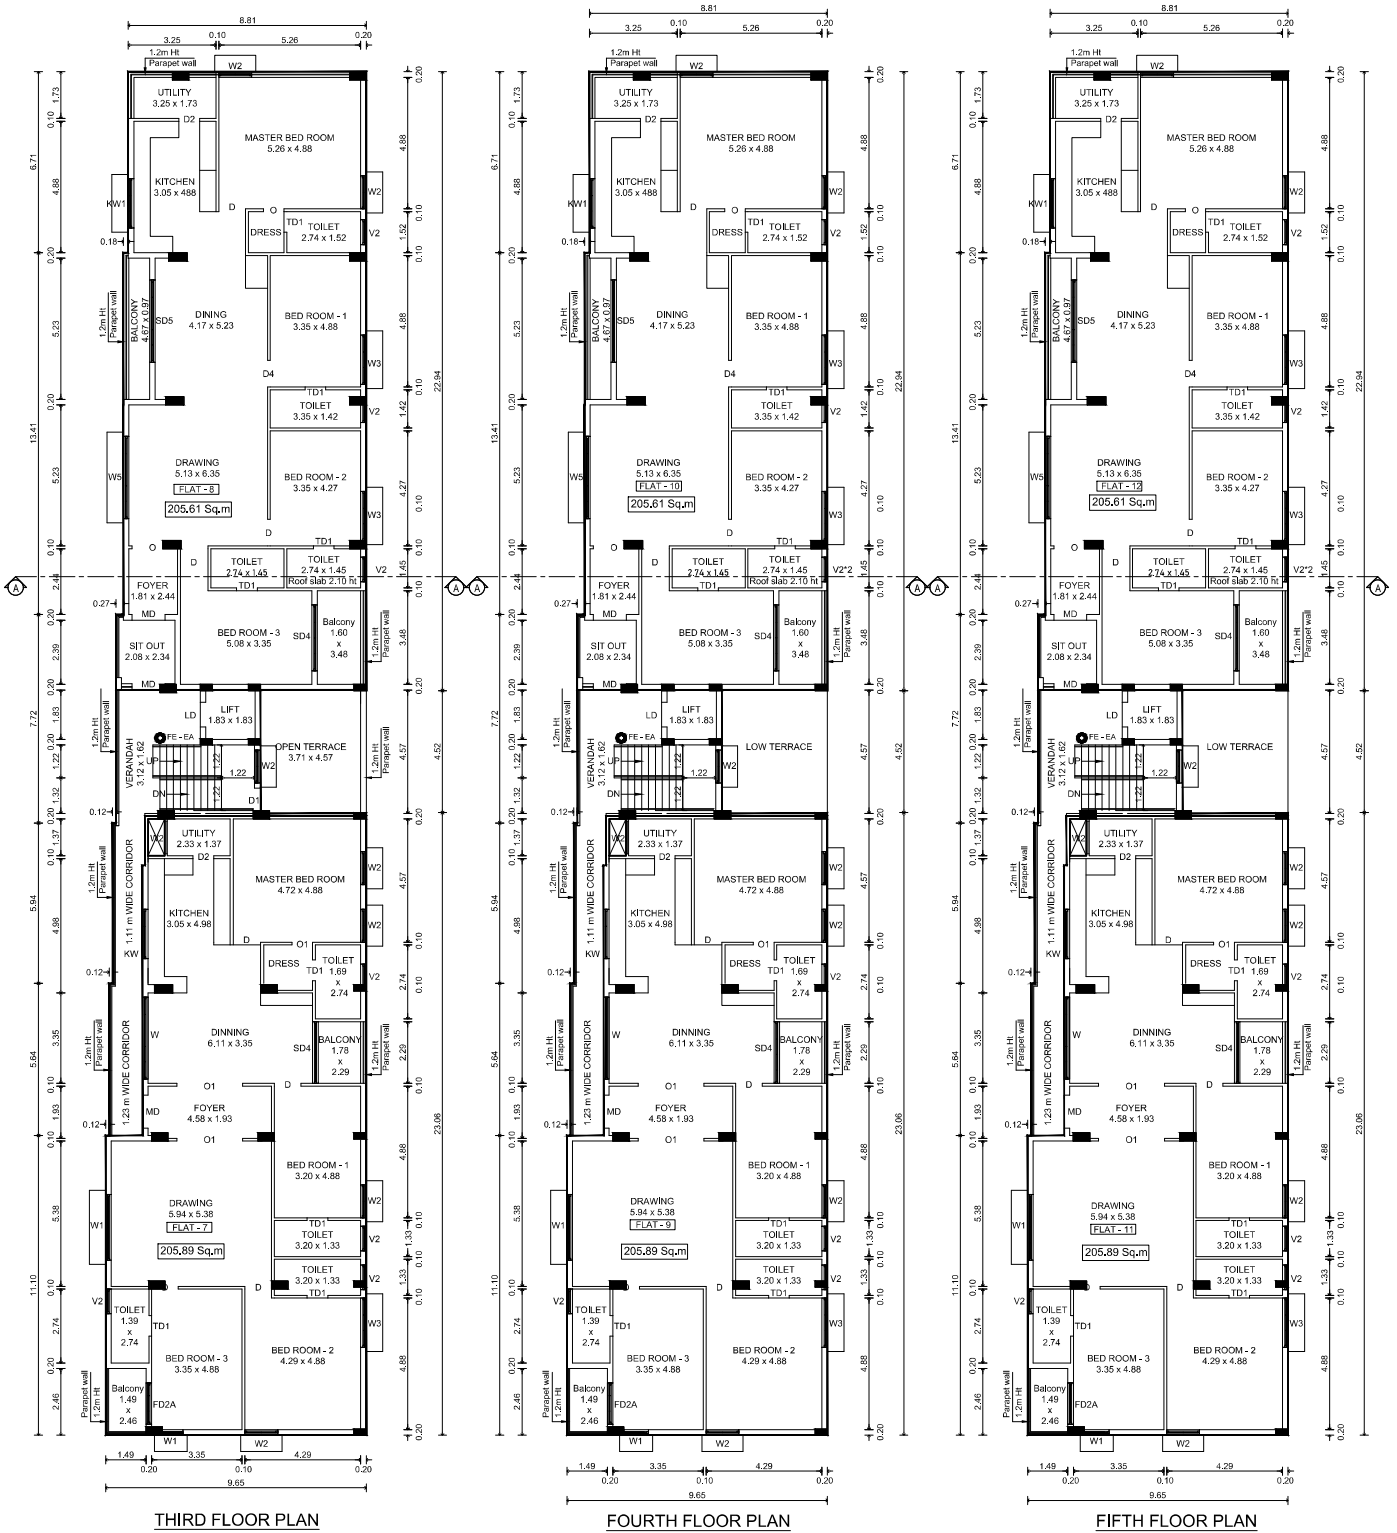

PLAN SHOWING THE REVISED
CONSTRUCTION OF STILT+5 FLOORS
RCC ROOF RESIDENTIAL APARTMENT
BUILDING IN T.S.No : 344/1, 2 & 3,
WARD No : H(8), BLOCK No : 10,
WEST PONNURANGAM ROAD,
R.S.PURAM, COIMBATORE CORPORATION.
Existing Approval no : LP/C L P A No : 70 / 2023

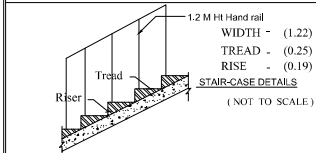

JOINERY DETAILS:	METER	Dwelling Unit area Details
MD - Main Door	1.06 x 2.10	Dwelling Reference
D - Door	1.00 x 2.10	Dwel Area
TD1 - Door	0.76 x 2.10	Dwelling - 1
D2 - Door	0.76 x 2.10	Dwelling - 2
O - Open	0.91 x 2.10	Dwelling - 3
O1 - Open	2.44 x 2.10	Dwelling - 4
W - Window	3.05 x 1.52	Dwelling - 5
W1 - Window	2.44 x 1.52	Dwelling - 6
W1 - Window	1.22 x 1.52	Dwelling - 7
KW - Kitchen Window	2.44 x 1.22	Dwelling - 8
KW1 - Kitchen Window	1.83 x 1.22	Dwelling - 9
KW2 - Kitchen Window	1.22 x 1.22	Dwelling - 10
V1 - Ventilator	0.61 x 0.61	Dwelling - 11
V2 - Ventilator	0.91 x 0.61	Dwelling - 12
LD1 - Lift Door	0.91 x 2.10	Total
		Visitors parking

FE - FIRE DETECTING AND EXTINGUISHING SYSTEM PROVIDED.
EA - EMERGENCY ALARM PROVIDED.
SAND BUCKETS PROVIDED.



For VAKAMAN DEVELOPERS
J. Vasudevan
Partner

APPLICANT

ARCHITECT

Dr. A. Subashini
Registered Structural Engineer Grade-I
Registration No. 1851 / GP - 11 / 0000000
R.S. Puram, Coimbatore - 641 002.

STRUCTURAL ENGINEER

Dr. A. Subashini
Registered Structural Engineer Grade-I
Registration No. 1851 / GP - 11 / 0000000
R.S. Puram, Coimbatore - 641 002.

REGISTERED ENGINEER

Third, Fourth & Fifth floor plan

SHEET No 2 / 3

