






FRONT ELEVATION

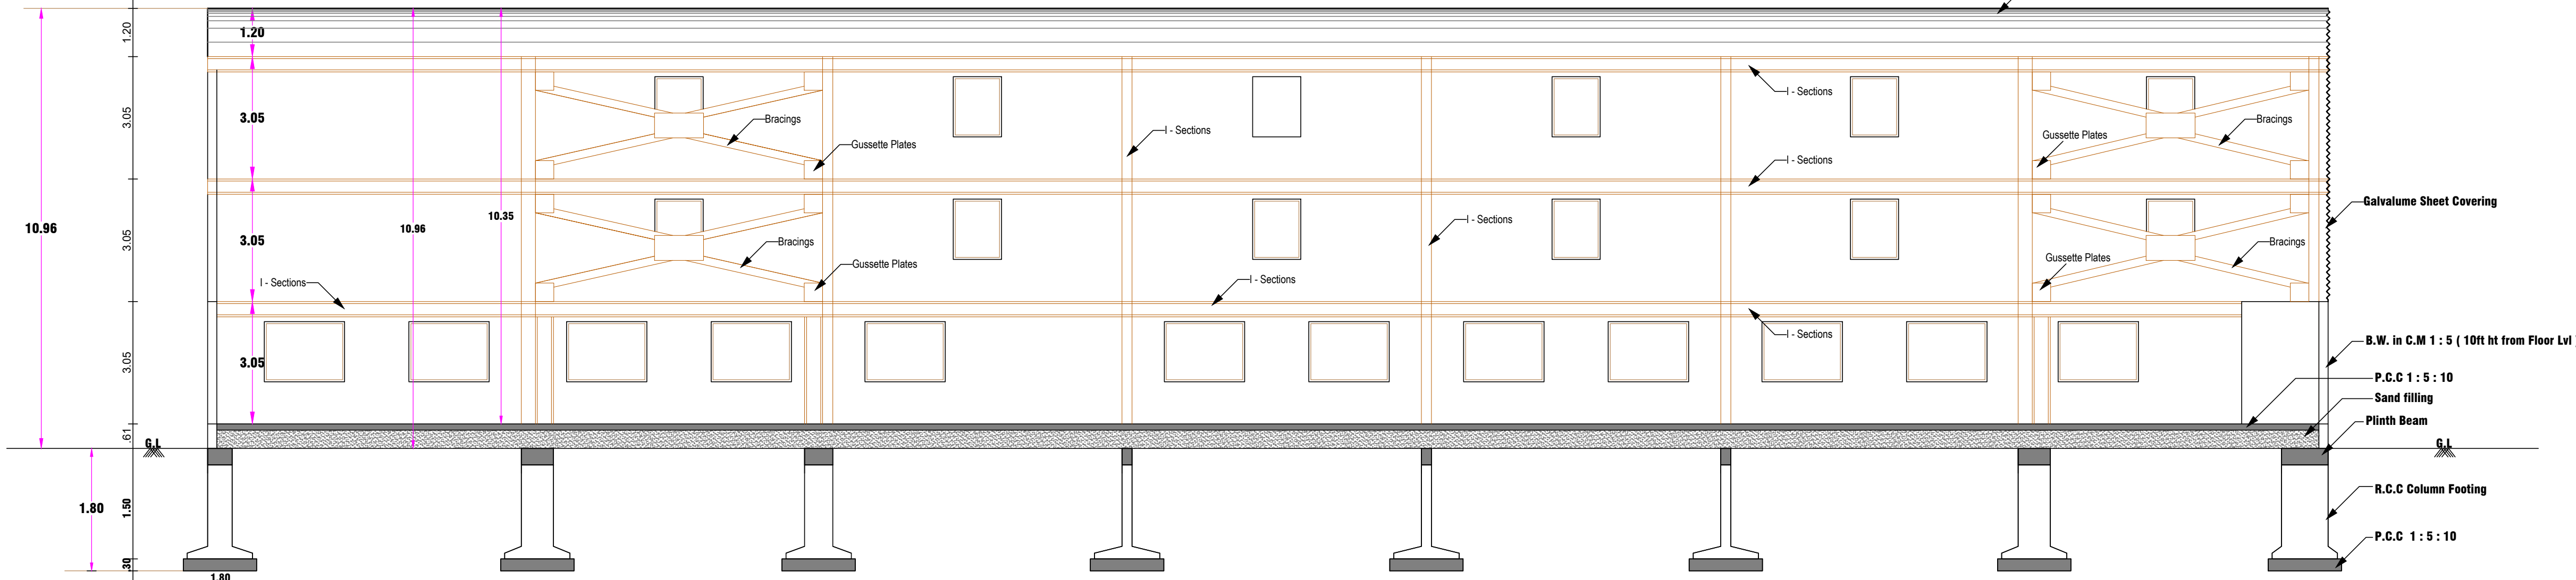


SECTION THROUGH "AA"

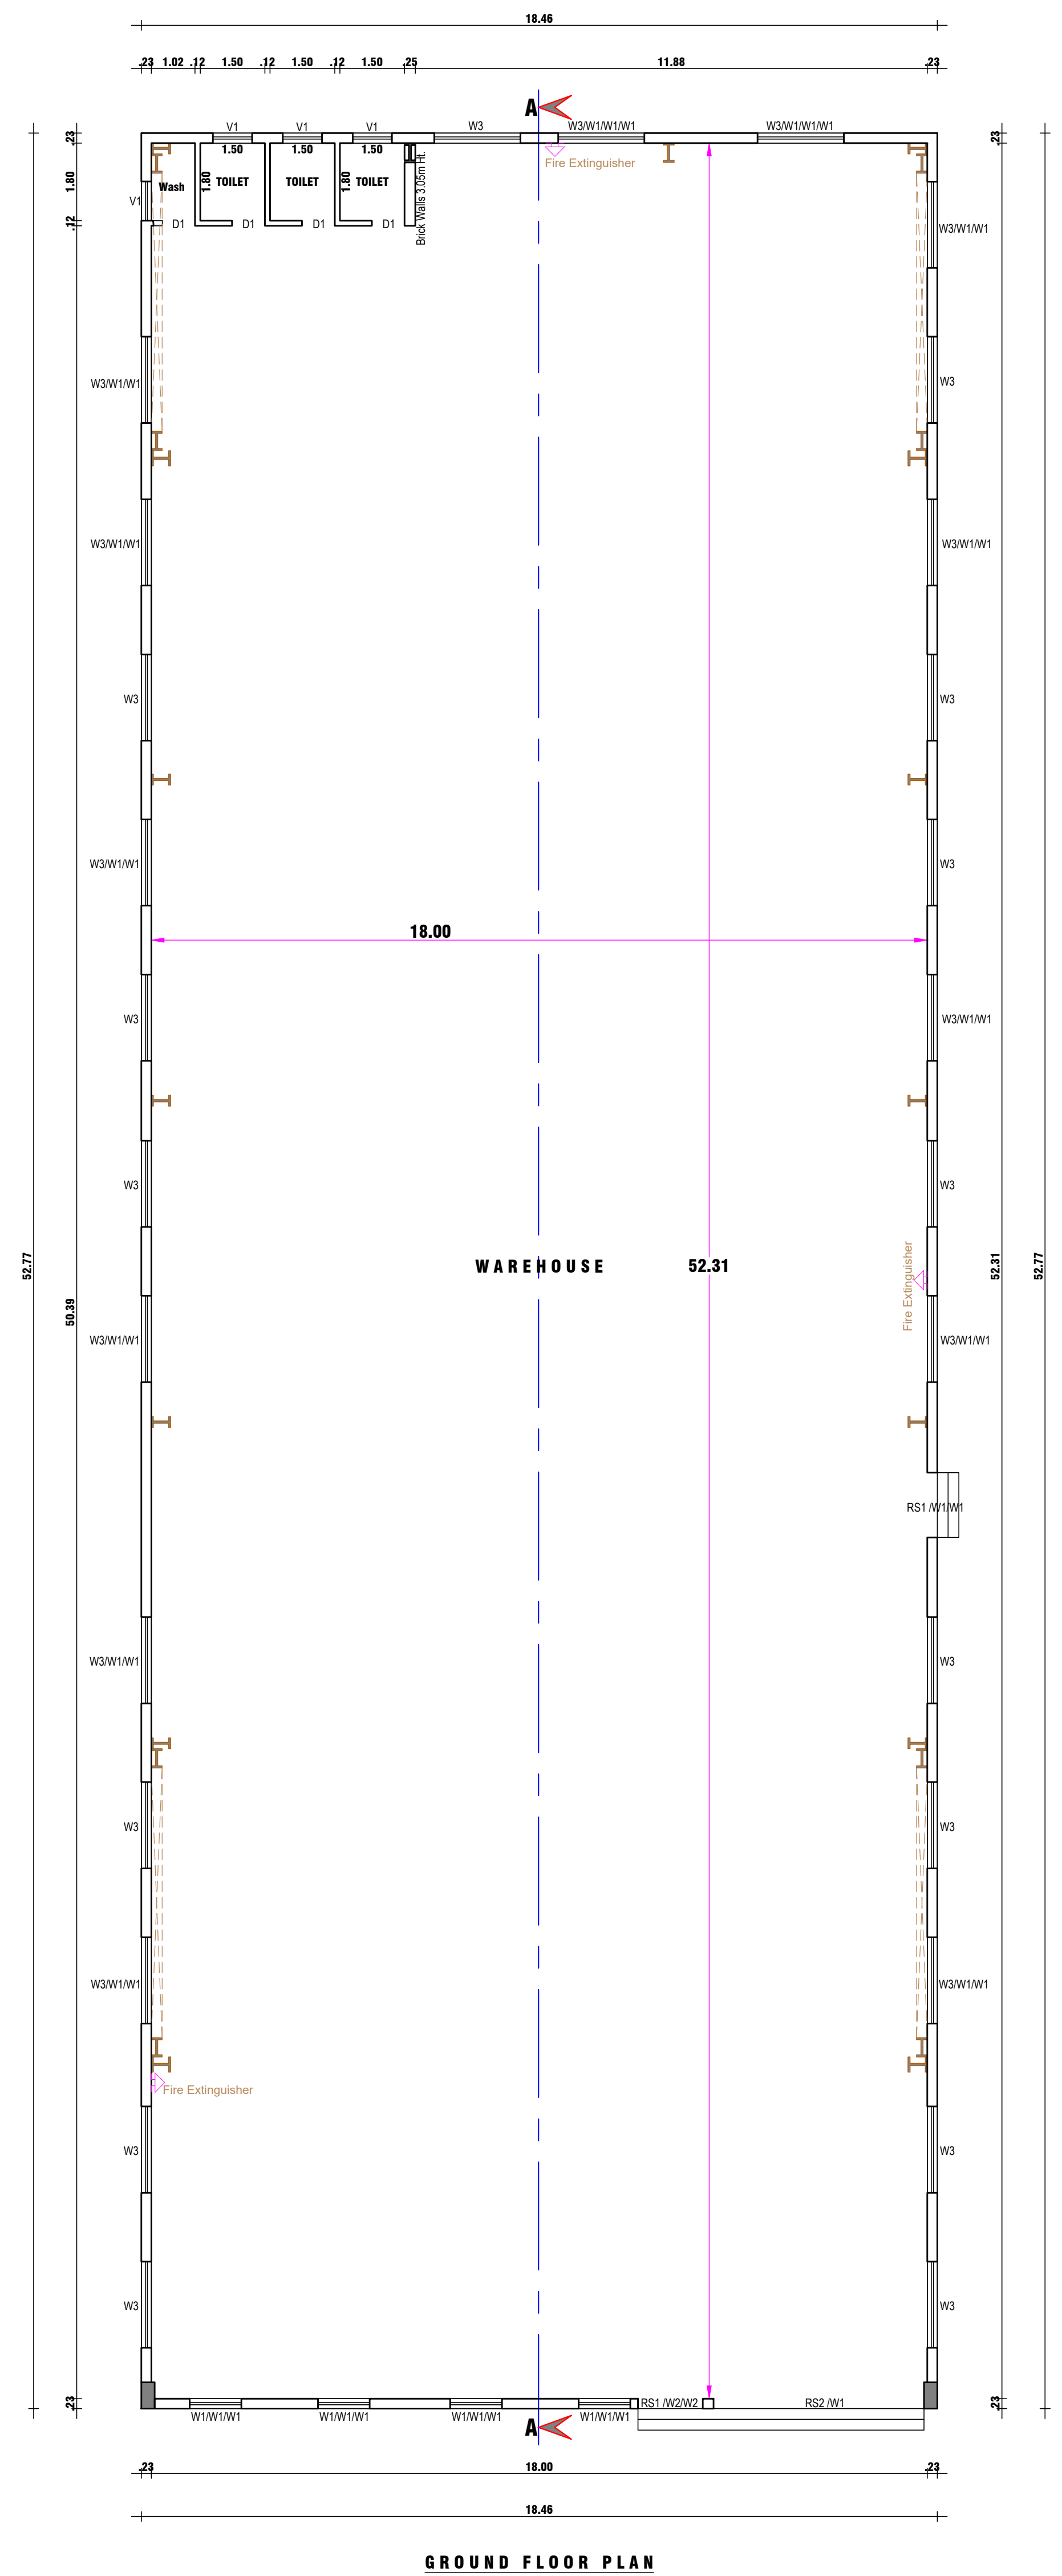


GROUND FLOOR PLAN

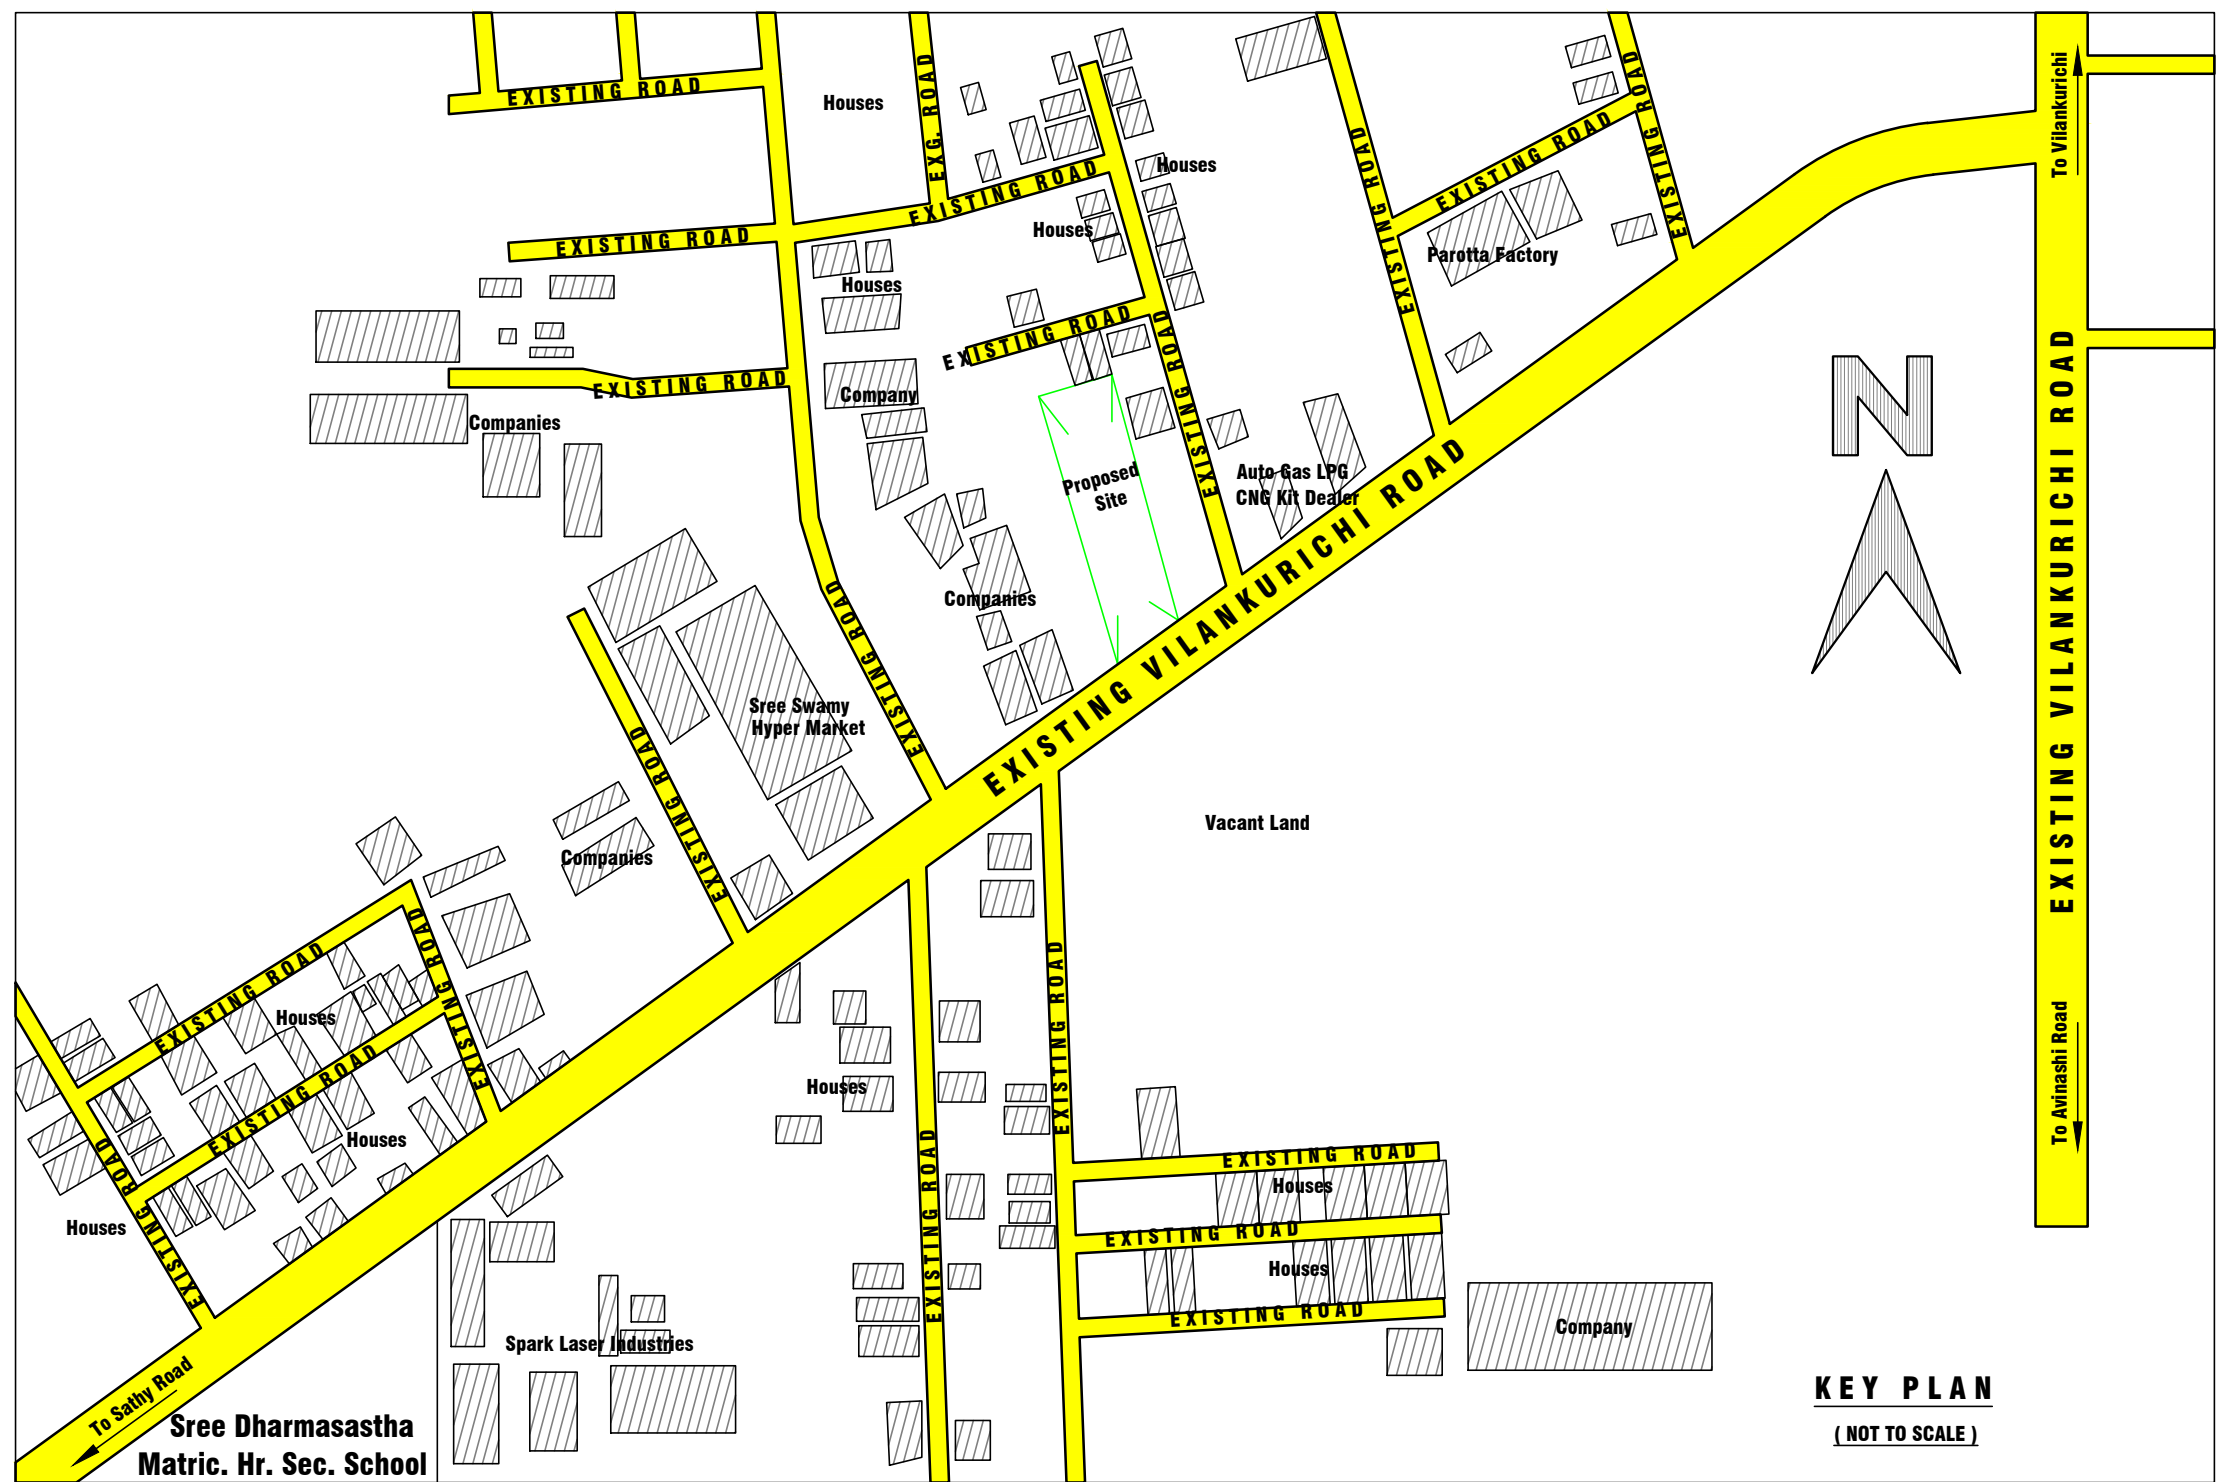


KEY PLAN
(NOT TO SCALE)

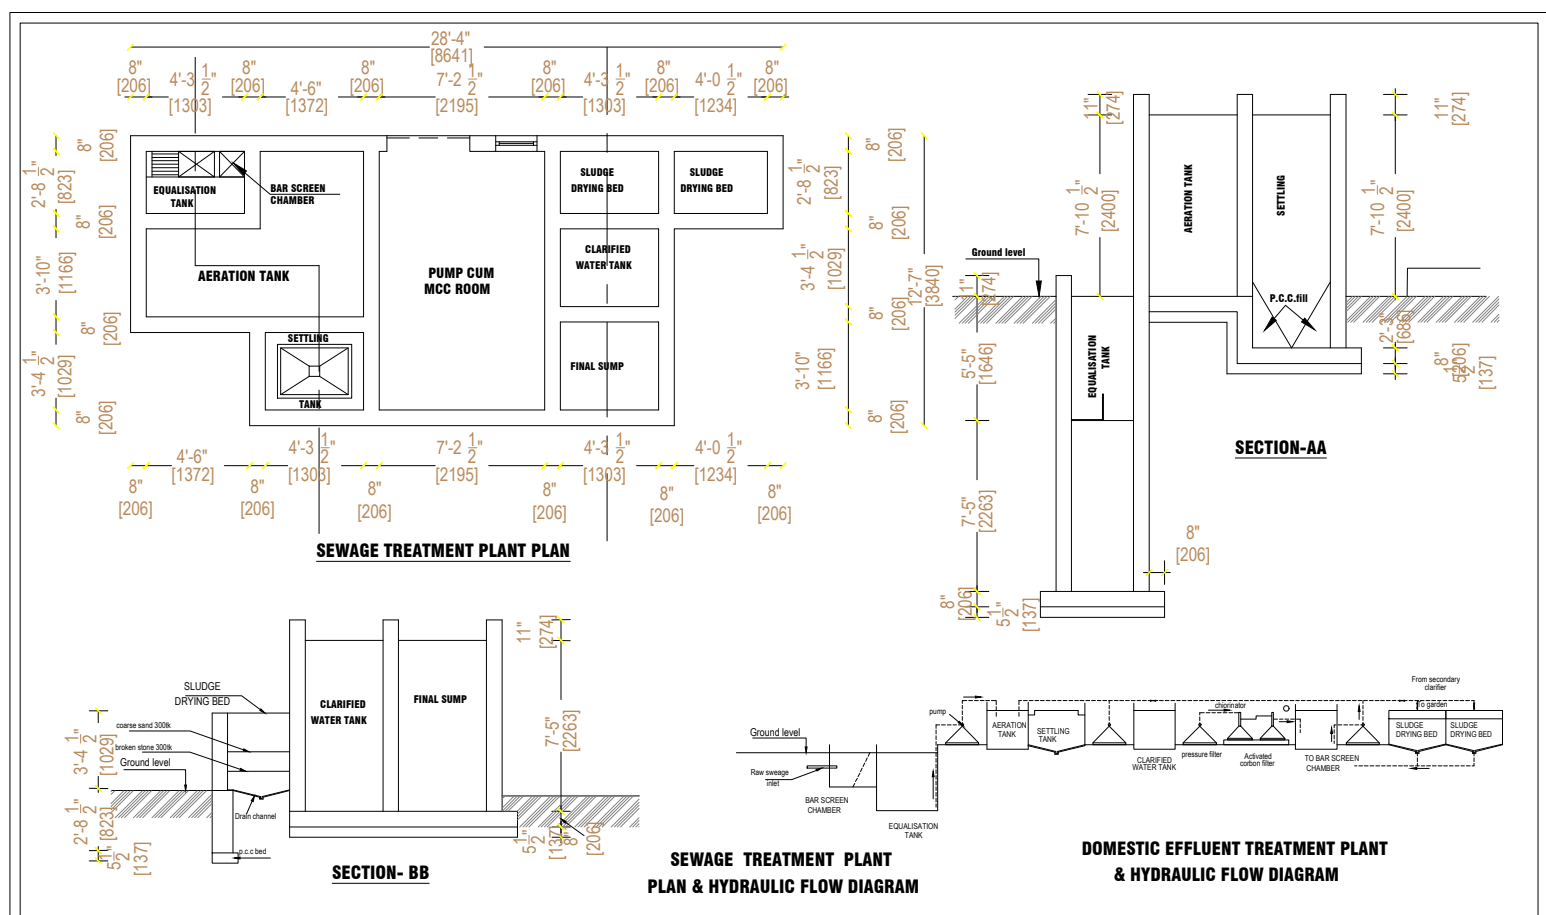


SECTION-AA
SECTION-BB
SECTION-CC

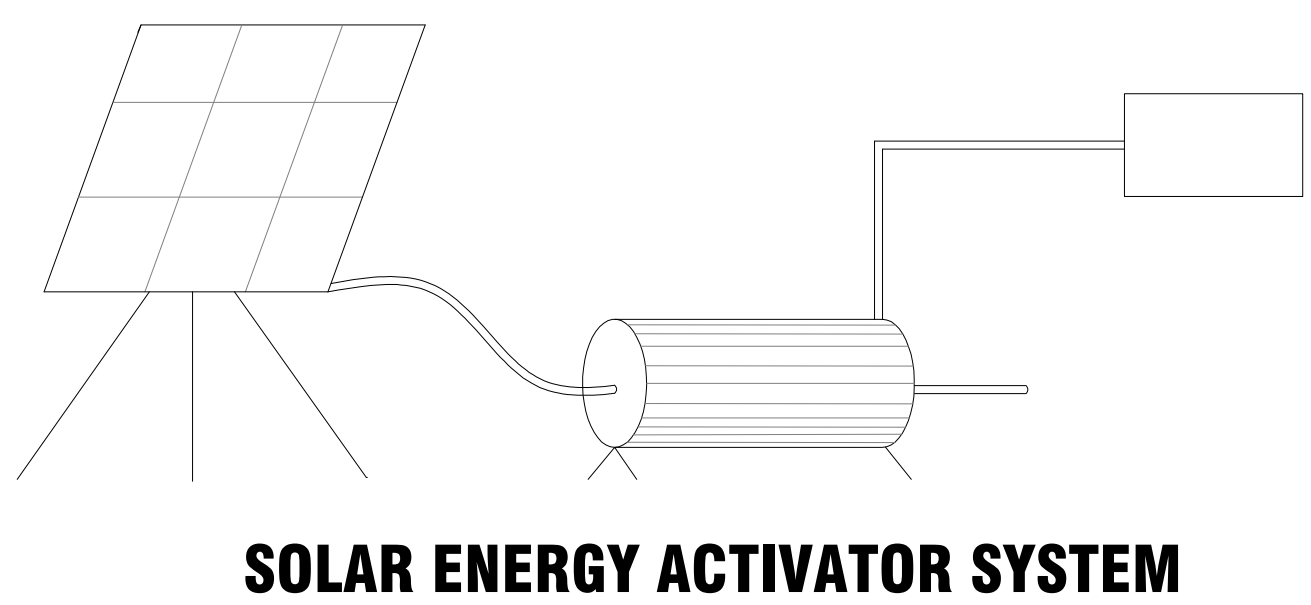


SOLAR ENERGY ACTIVATOR SYSTEM

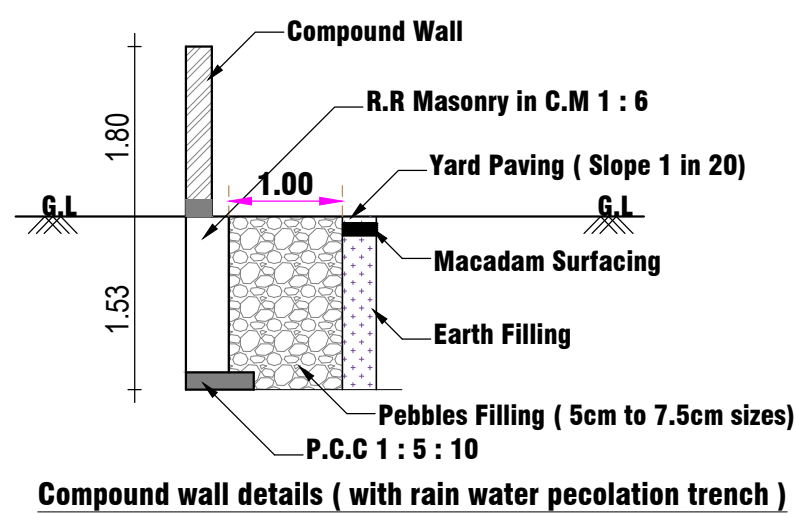


Compound wall details (with rain water percolation trench)

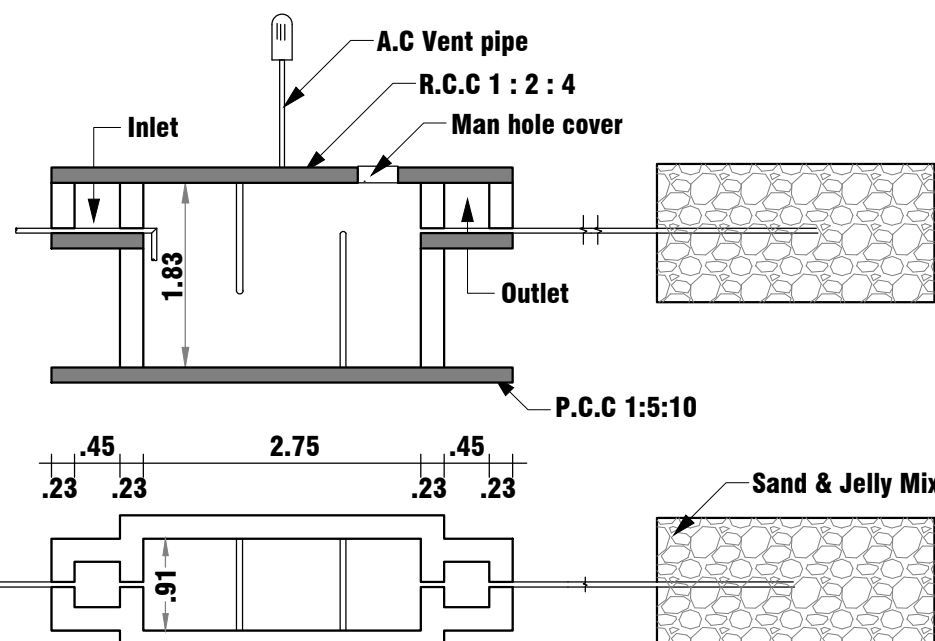


SEPTIC TANK AND TRENCH

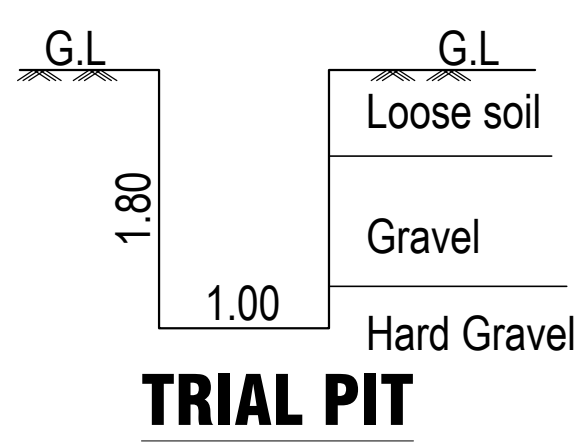


TRIAL PIT

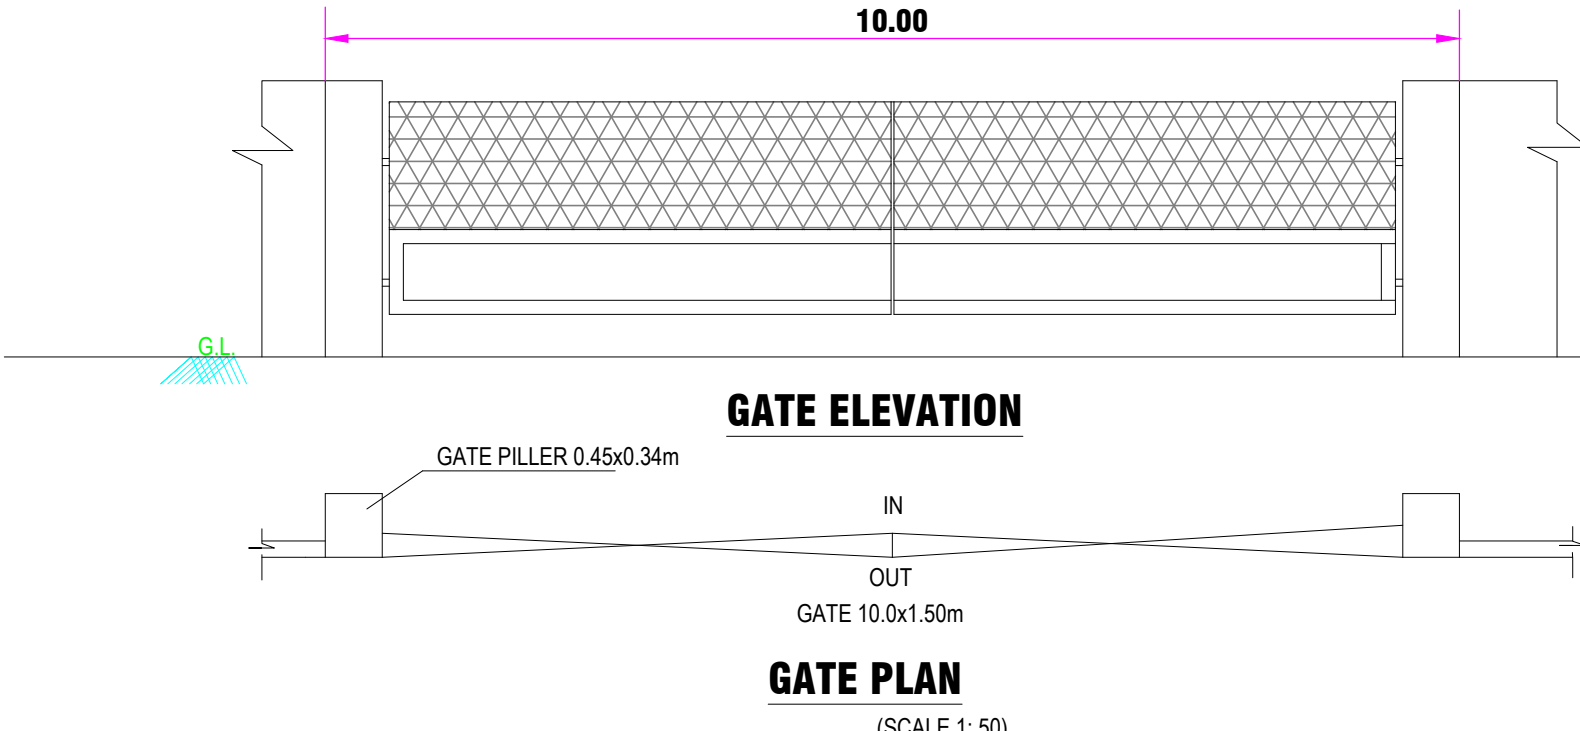


GATE ELEVATION
GATE PLAN
(SCALE 1:50)

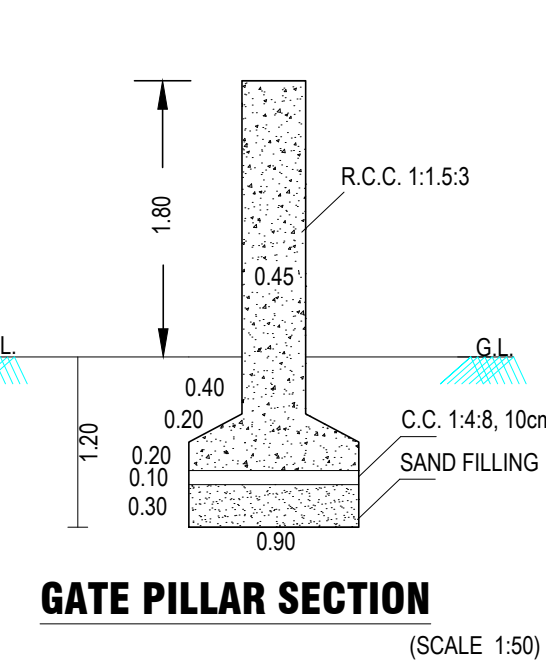


GATE PILLAR SECTION
(SCALE 1:50)

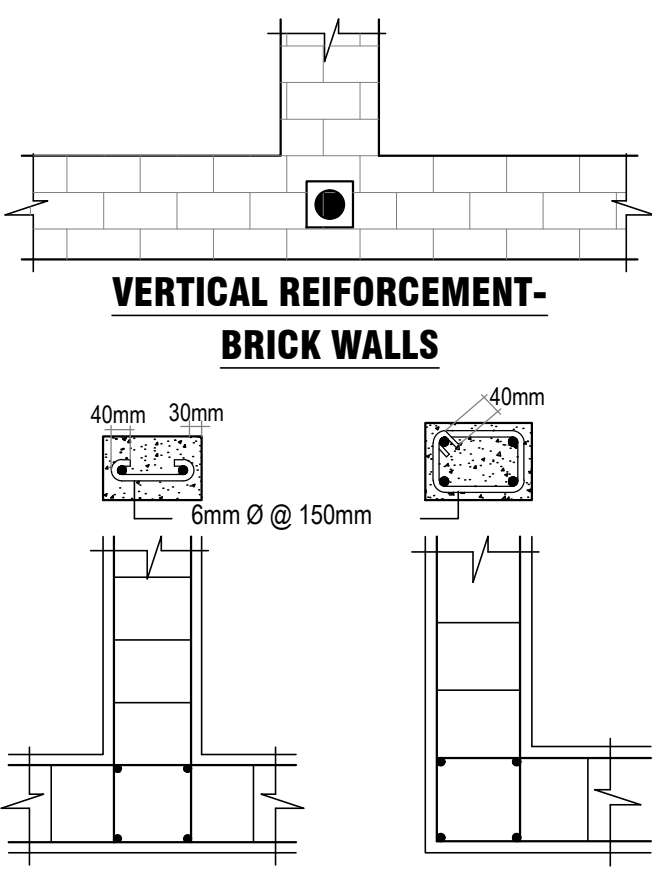


VERTICAL REINFORCEMENT-
BRICK WALLS

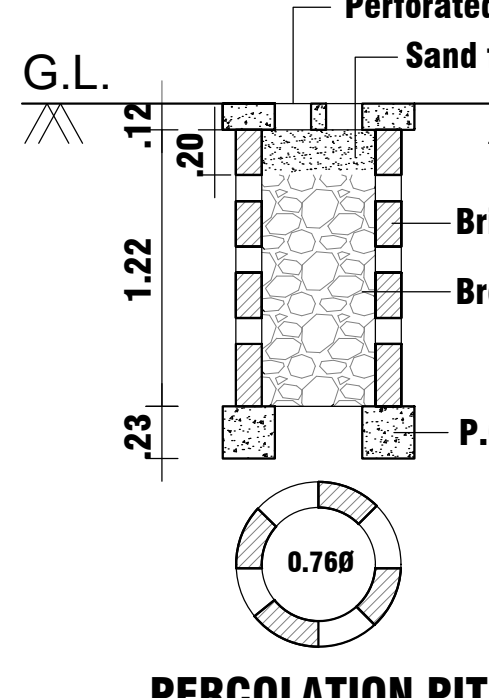


PERCOLATION PIT

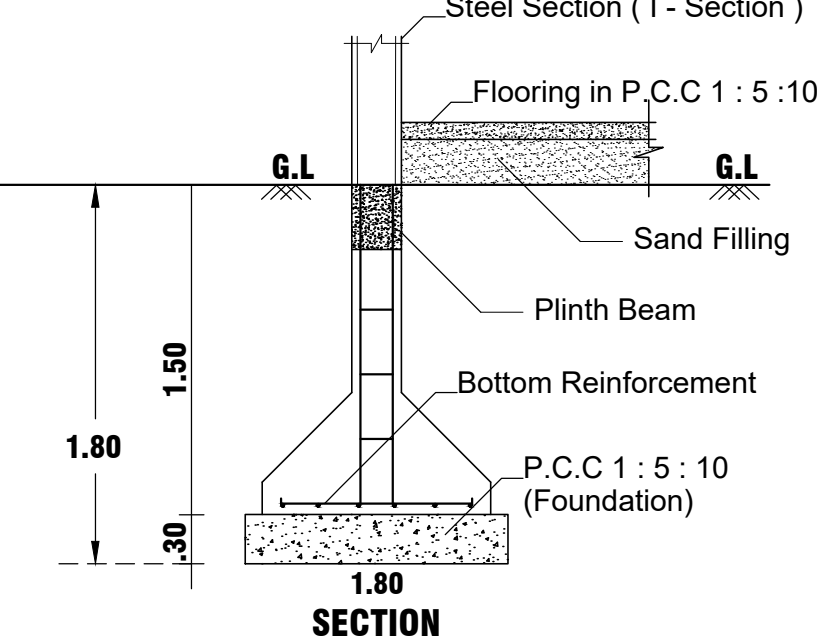


SECTION
PLAN
COLUMN DETAILS

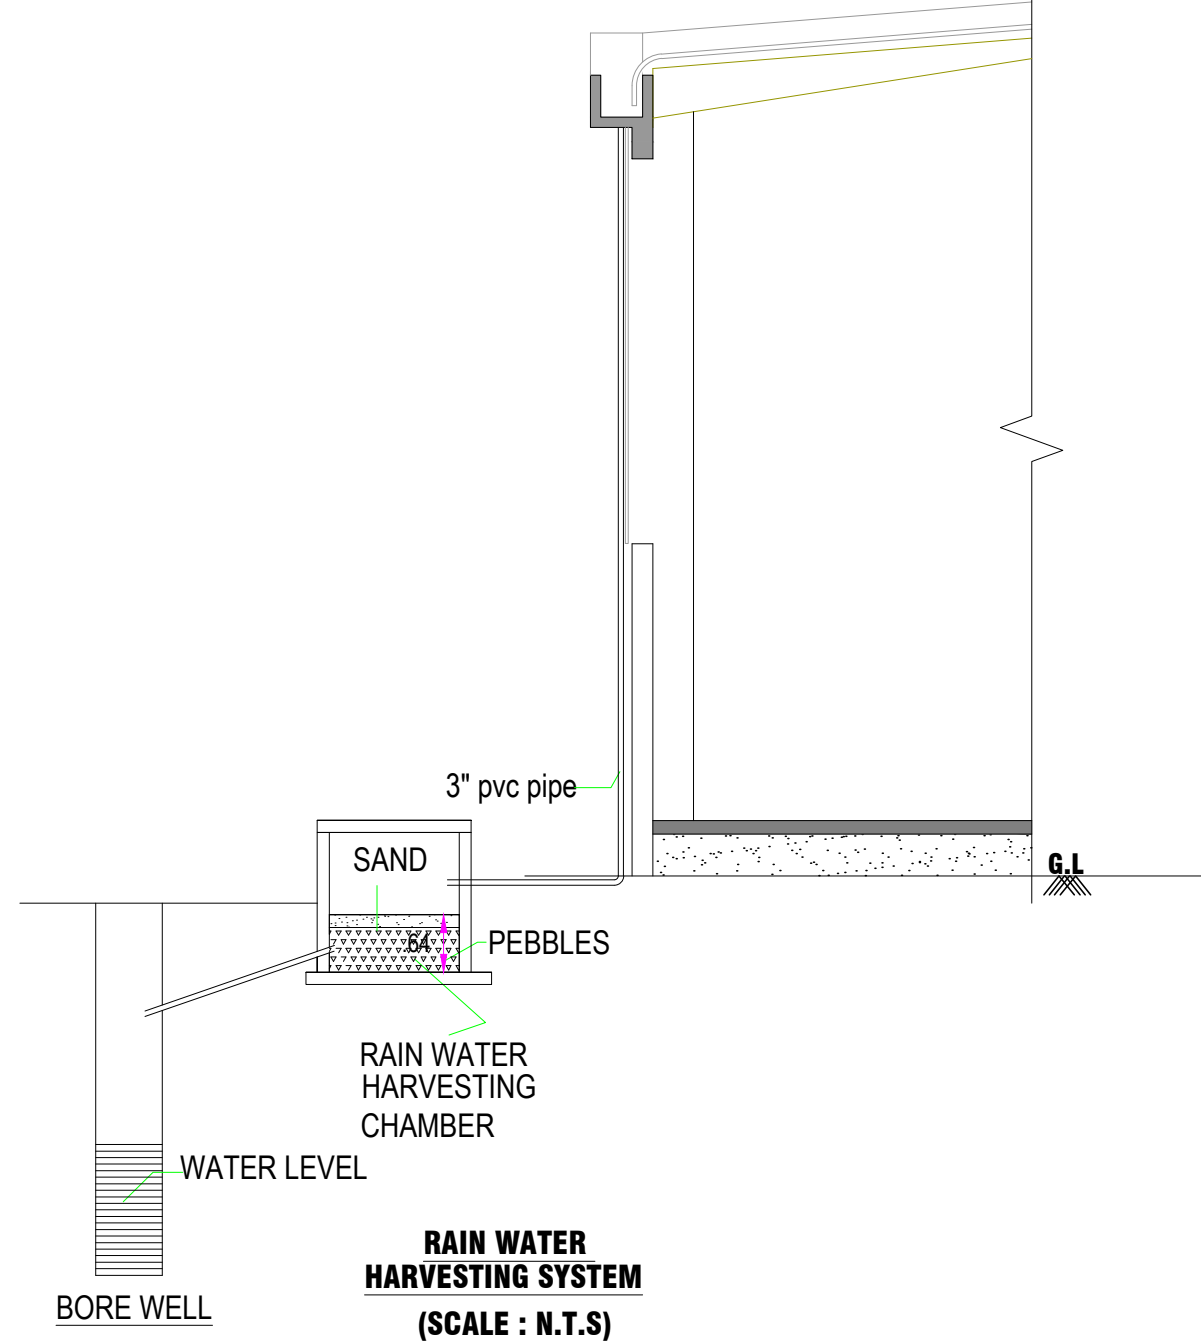

RAIN WATER
HARVESTING SYSTEM
(SCALE: N.T.S)

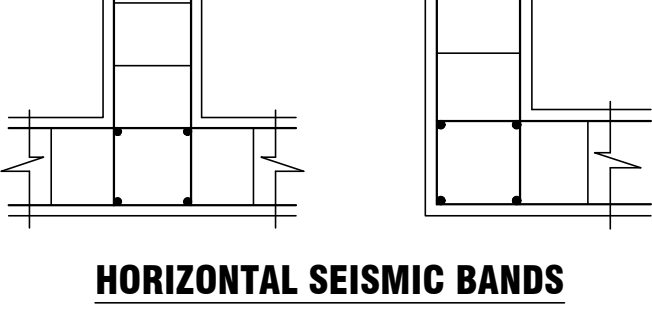

HORIZONTAL SEISMIC BANDS
(NOT TO SCALE)

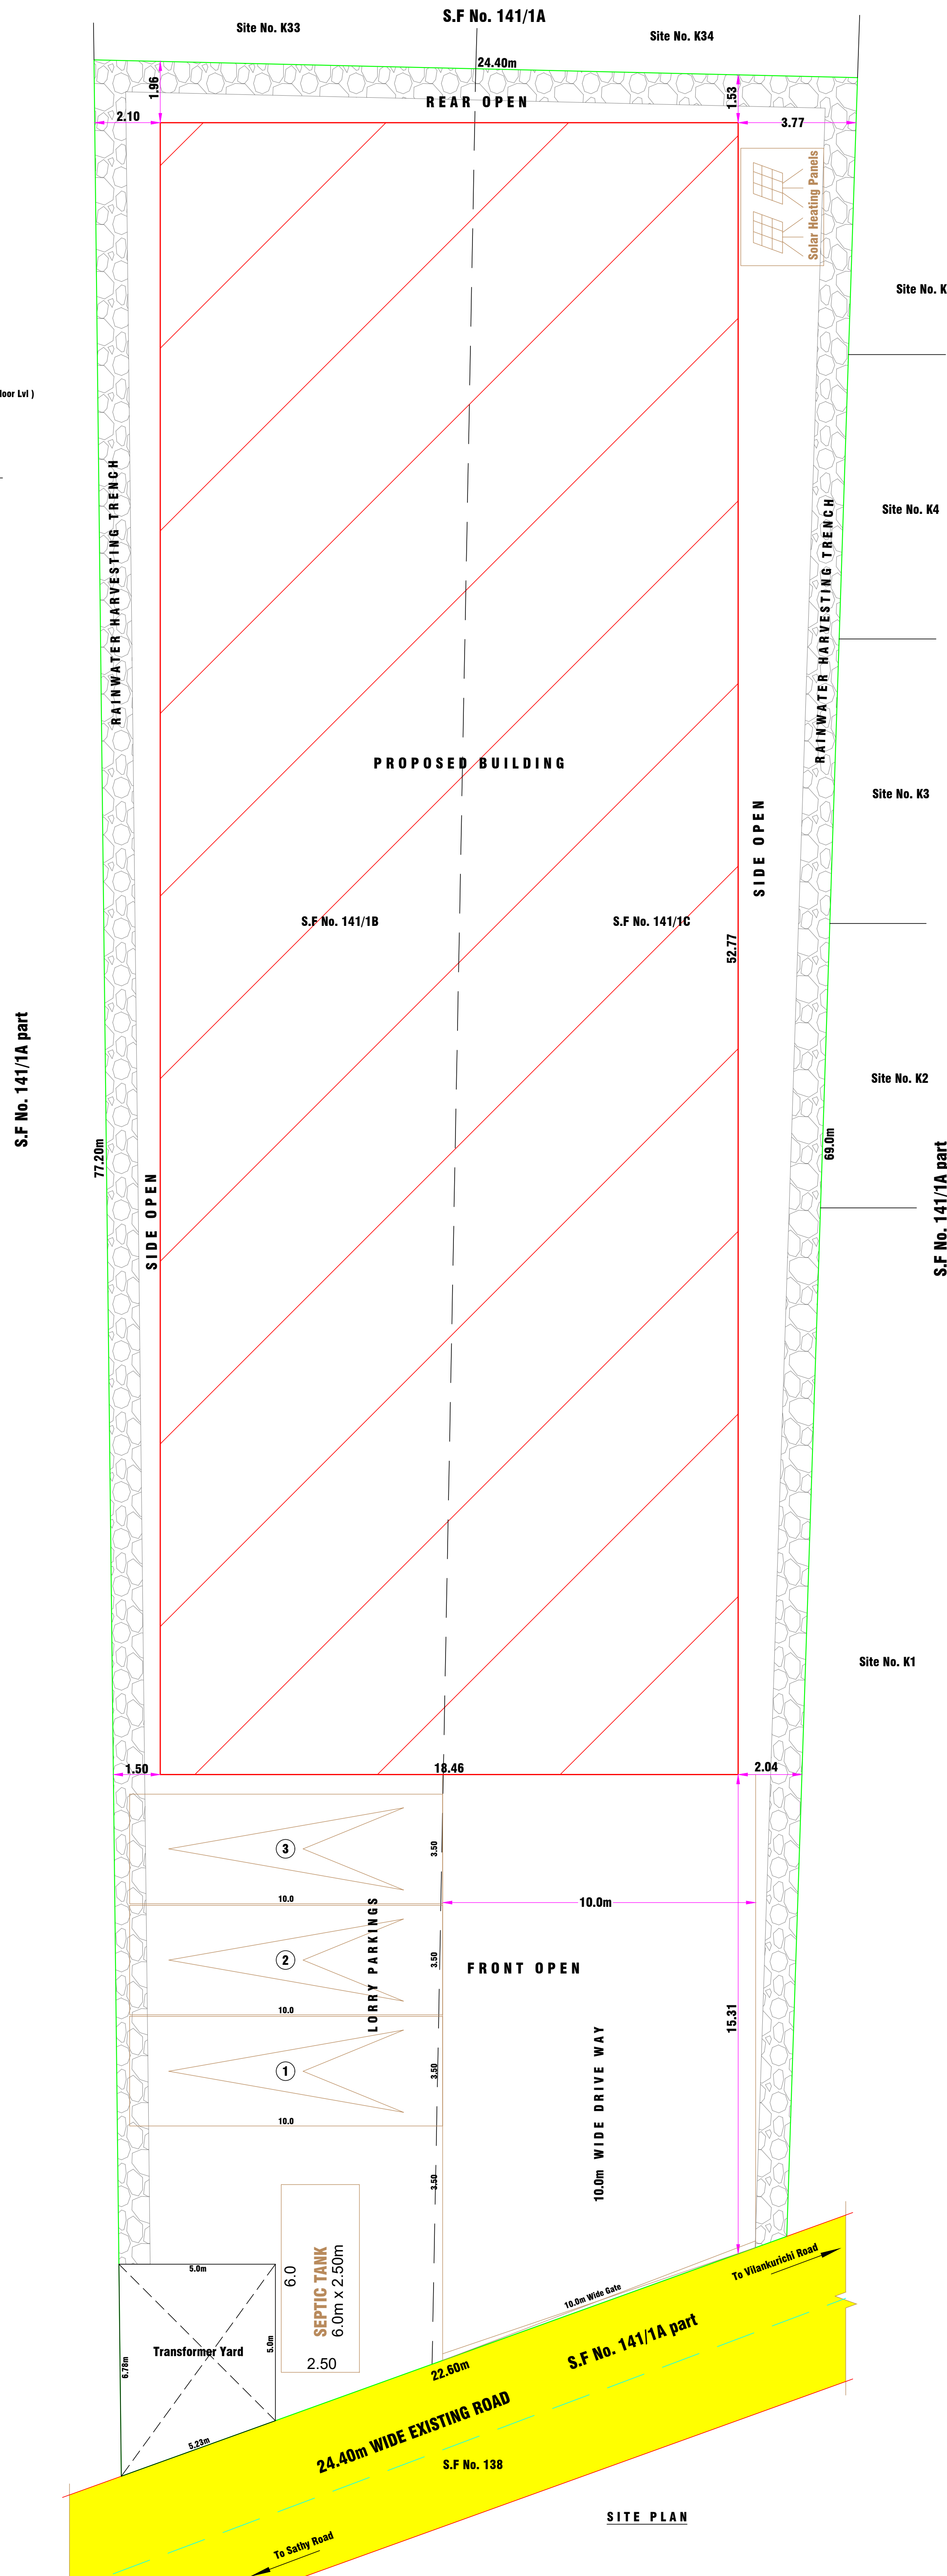

SITE PLAN

REVISED PLAN SHOWING THE EXISTING WAREHOUSE BUILDING

IN S.F No.141/1B & 141/1C OF VILANKURICHI VILLAGE, COIMBATORE -

- CORPORATION, COIMBATORE LOCAL PLANNING AUTHORITY,

COIMBATORE NORTH TALUK, COIMBATORE DISTRICT.

SCALE 1 : 100

ALL DIMENSIONS ARE IN METERS

Online Application No. : SWP/BPA/044518/2023

LP / C.L.P.A. No. : 13 / 2021

P.P. No. : 08 / 2024

(Old P.P. No. : 16 "A to E" / 2021 - Revised)

SITE AREA DETAILS

Area Of The Site (As per Patta) : 1692.00 Sq.m.

Area Of The Site (Superimposed Area) : 1665.72 Sq.m.

EXISTING APPROVAL DETAILS

LP / C.L.P.A. No. : 13 / 2021

P.P. No. : 16 "A to E" / 2021

Commissioner - Coimbatore Corporation B.L. No. : BL / 0296 / 2021 / MH2 / E

Building Area : 1044.43 Sq.m.

REVISED BUILDING AREA DETAILS

Description	FSI Area Sq.m.	Non FSI Area Sq.m.	Total Area Sq.m.
Ground Floor	974.13	0.00	974.13

JOINERY DETAILS

RS1	Rolling Shutters	1.50 X 2.55	W1	Window	1.20 X 1.50
RS2 <th>Rolling Shutters</th> <th>4.88 X 2.55</th> <th>W2</th> <th>Window</th> <th>0.76 X 2.00</th>	Rolling Shutters	4.88 X 2.55	W2	Window	0.76 X 2.00
D1 <th>Door</th> <th>0.76 X 2.10</th> <th>W3</th> <th>Window</th> <th>2.00 X 1.50</th>	Door	0.76 X 2.10	W3	Window	2.00 X 1.50
			V1	Ventilator	0.91 X 0.61

PARKING DETAILS

Parking Type	Required Parking	Provided Parking
Lorry Parking	3	3
Car Parking	0	0
Two Wheeler Parking	0	0

F.S.I DETAILS

Occupancy	Area Type	Roof Width	Permissible	Provided
Warehouse	Others	22.80m	< = 2.0	0.58

REFERENCE

PROPOSED SITE

PROPOSED BUILDING

EXISTING ROAD

M. A. Nimala

M. A. Nimala

Applicant / Owner

R. PRAKASH A.E., (Structural)

LPA/SC/SG-1/19/RS/044

GK ASSOCIATES

No. 403, 100 FEET ROAD, SANDHURJAN

COIMBATORE - 441 011

PHONE : 0422-4230044, 97953 40046

Registered Construction Engineer

D.R.S. VENKATASUBRAMAN,

P.L.D., A.E. (Structural), P.E.C. Engg. (PPE)

CONSULTING CIVIL ENGINEER, PROFESSIONAL ENGINEER

Member of Coimbatore Engineering Association

Coimbatore - 441 011

PHONE : 0422-4230044, 97953 40046

Registered Structural Engineer

Er. M. Raja Venkatchalam B.E.,

Consulting Civil Engineer & Registered Engineer (CE-5)

Coimbatore Corporation - Sr. 1-042/2019

Coimbatore LPA/SC/SG-1/19/RS/012

No. 44-1, Subiksham Paradise apartments, Kanurav Road,

Near Chaurav Vihar, Kanurav Road,

Banashree University P.O., Coimbatore - 64 1046

Mobile : +91 9449877300 Email : m.rvj2019@gmail.com

Registered Engineer