


PLAN SHOWING THE PROPOSED CONSTRUCTION OF GALVALUME SHEET ROOF & R.C.C ROOF GREEN CATEGORY (JOBGING AND MACHINING) INDUSTRIAL BUILDING, 240 HP

INSTALLATION OF POWER IN R.S.No. 395 / 2, AT MALUMICHAMPATTY VILLAGE AND PANCHAYAT, MADUKKARAI TALUK & COIMBATORE DISTRICT.


APPLICANT :

M/s - WEBBER CEMENTATION


MANAGING PARTNERS - 1. Mr.S.MAHEDNDRAN 2.Mr.N.MOHAN 3.R.RAMASAMY

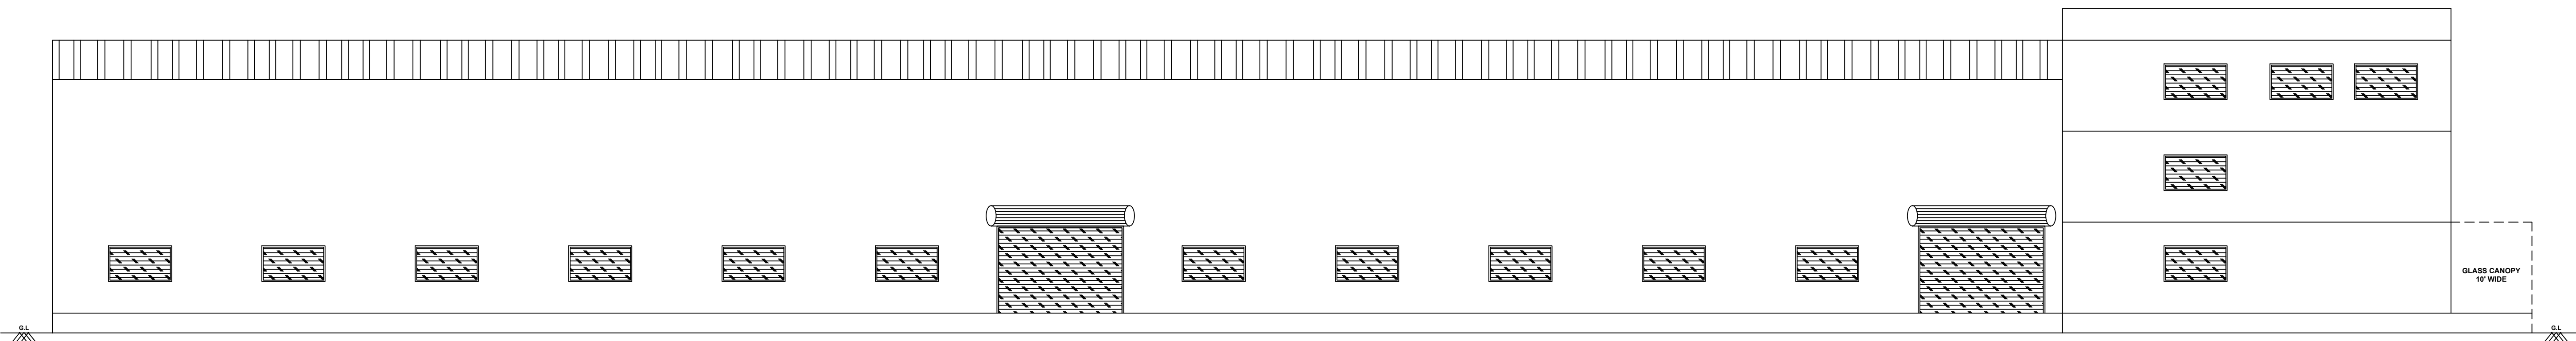



ELEVATION

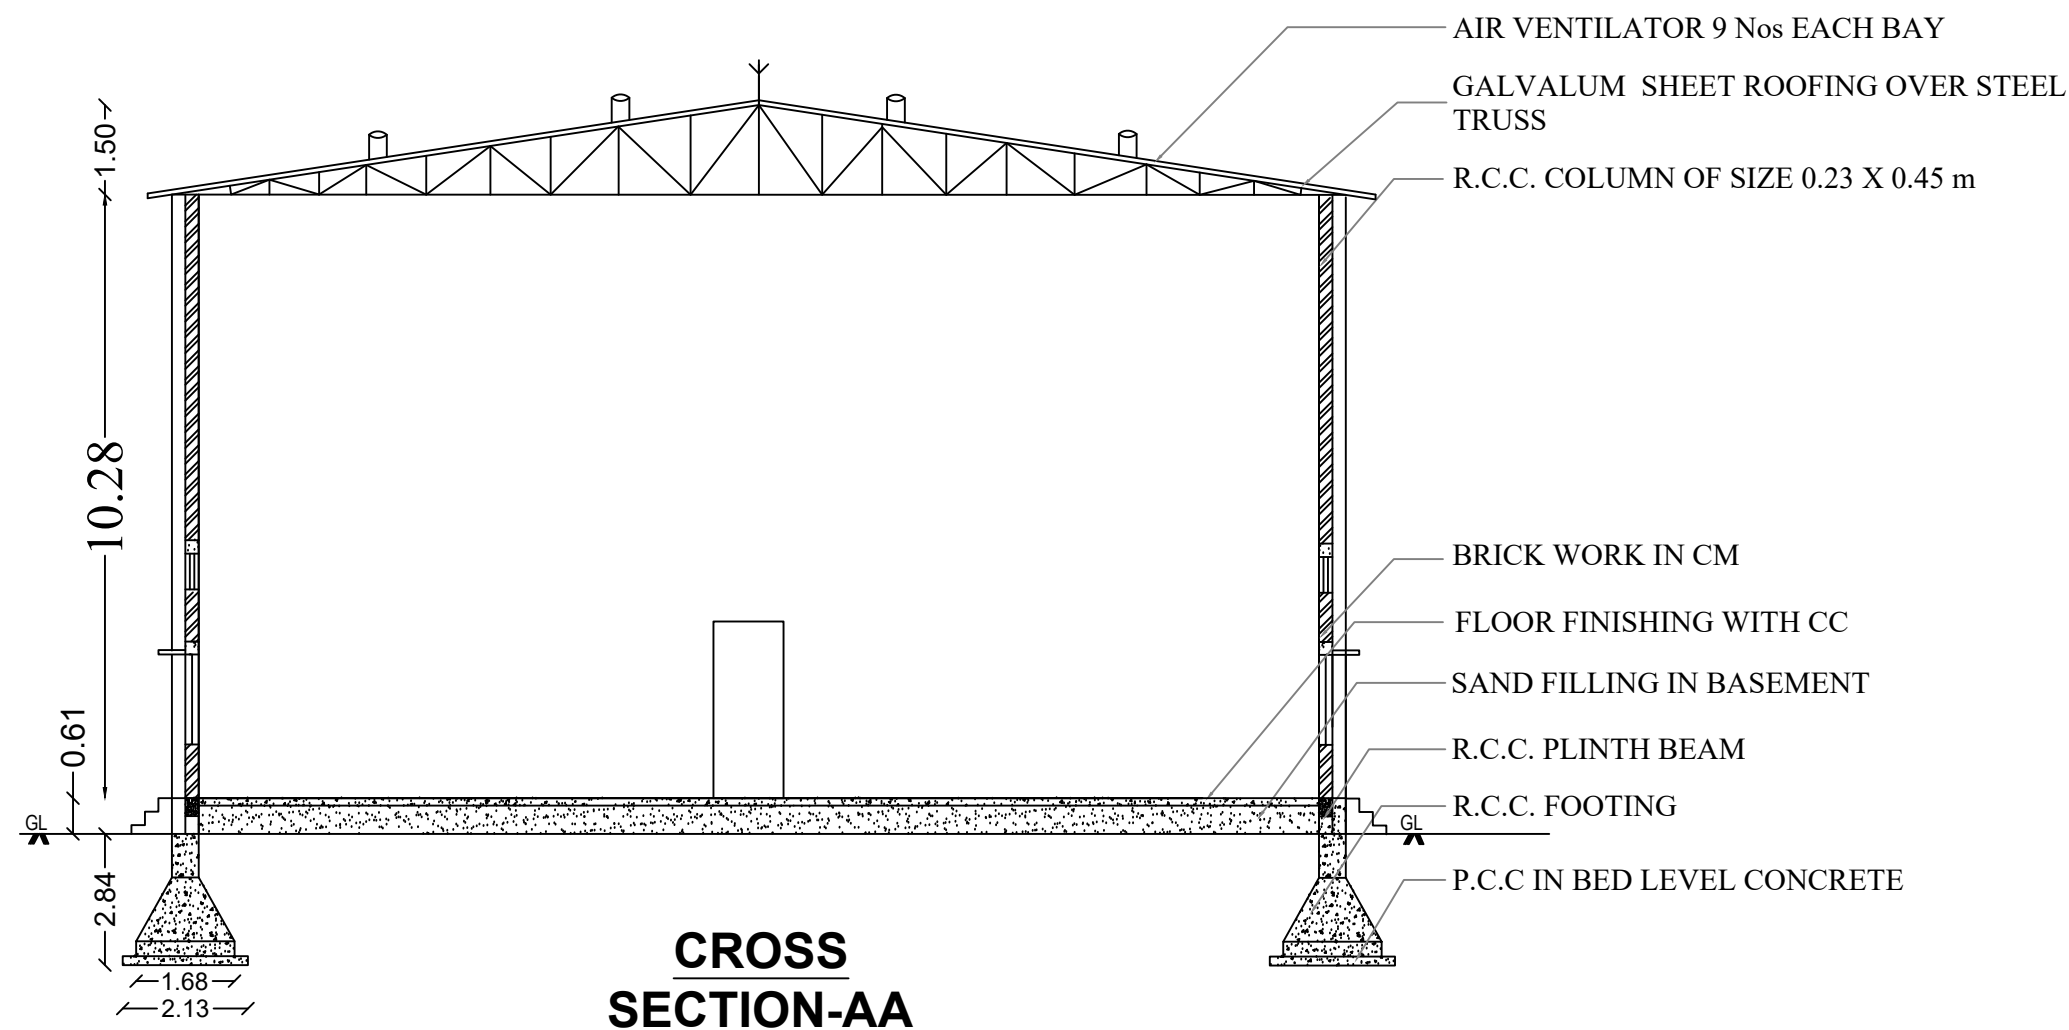


CROSS SECTION-AA

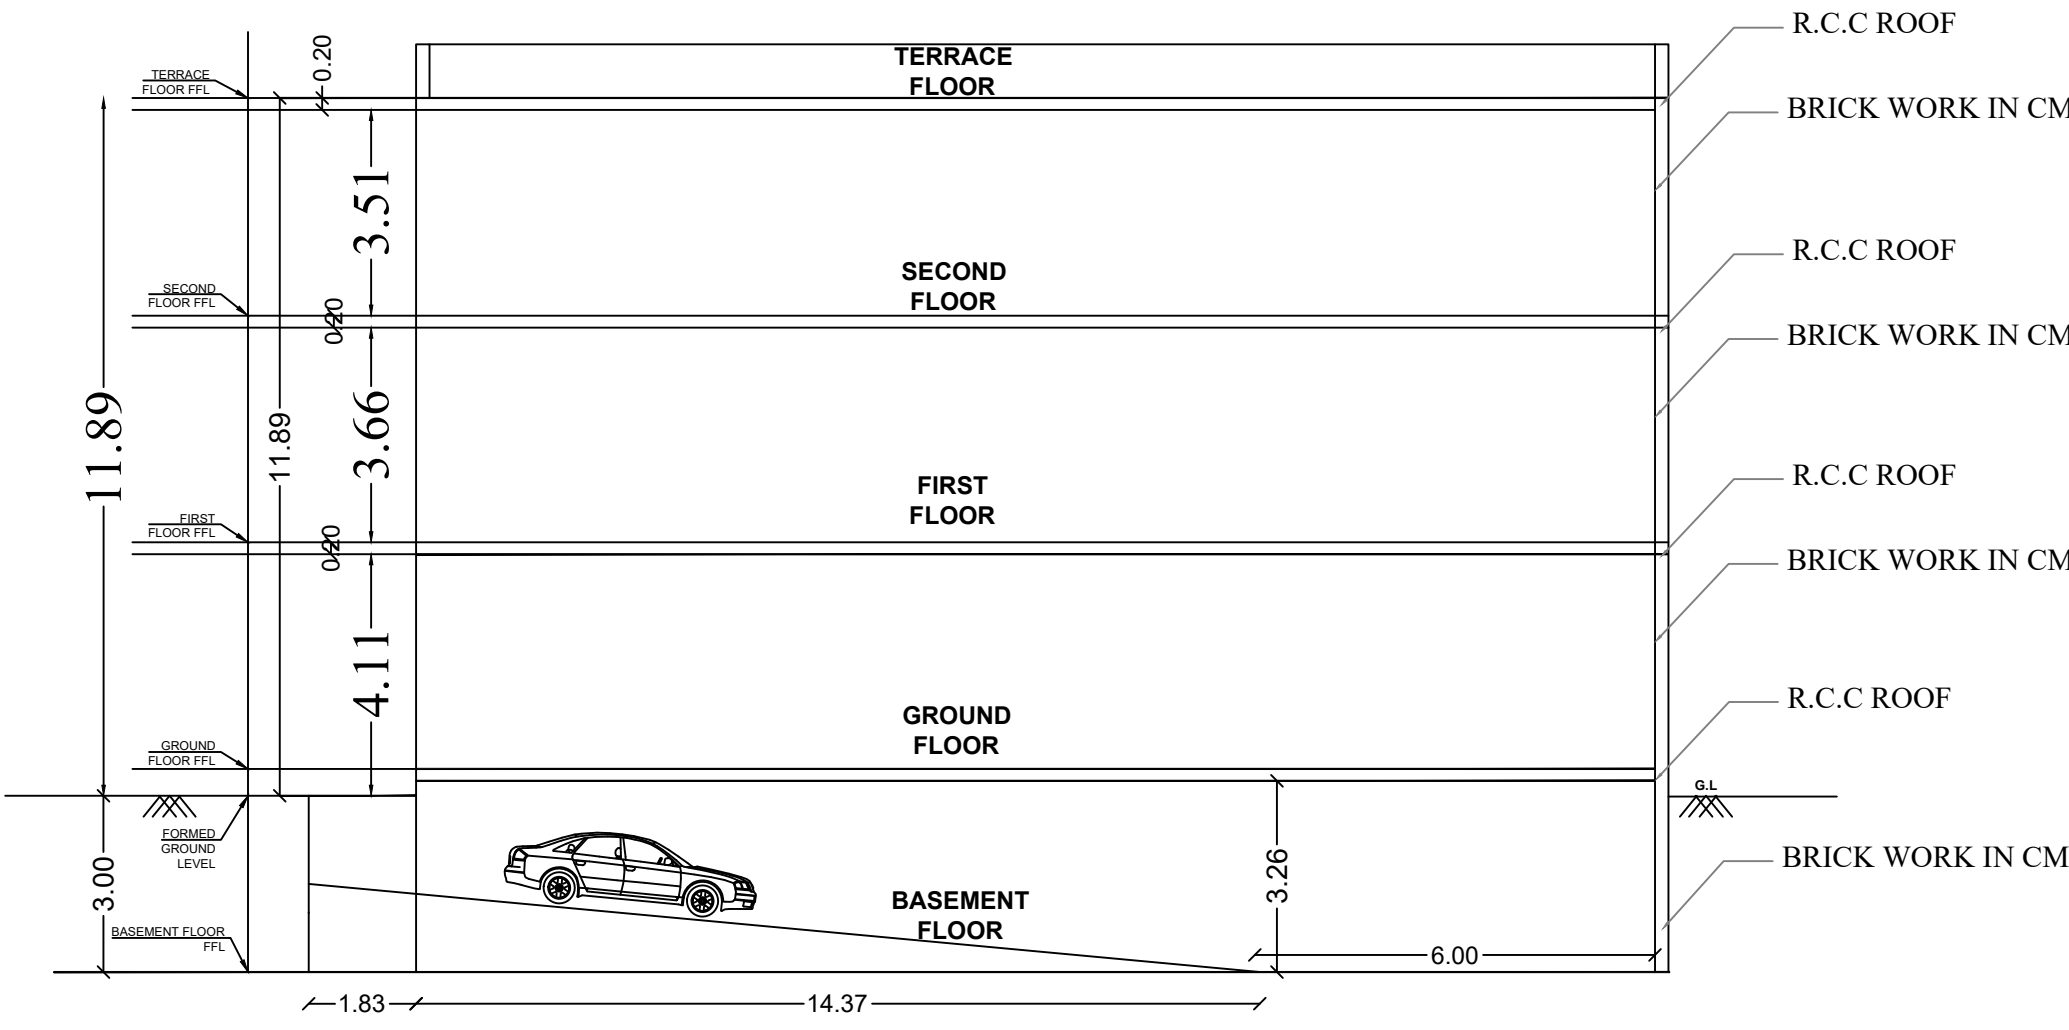


CROSS SECTION-BB

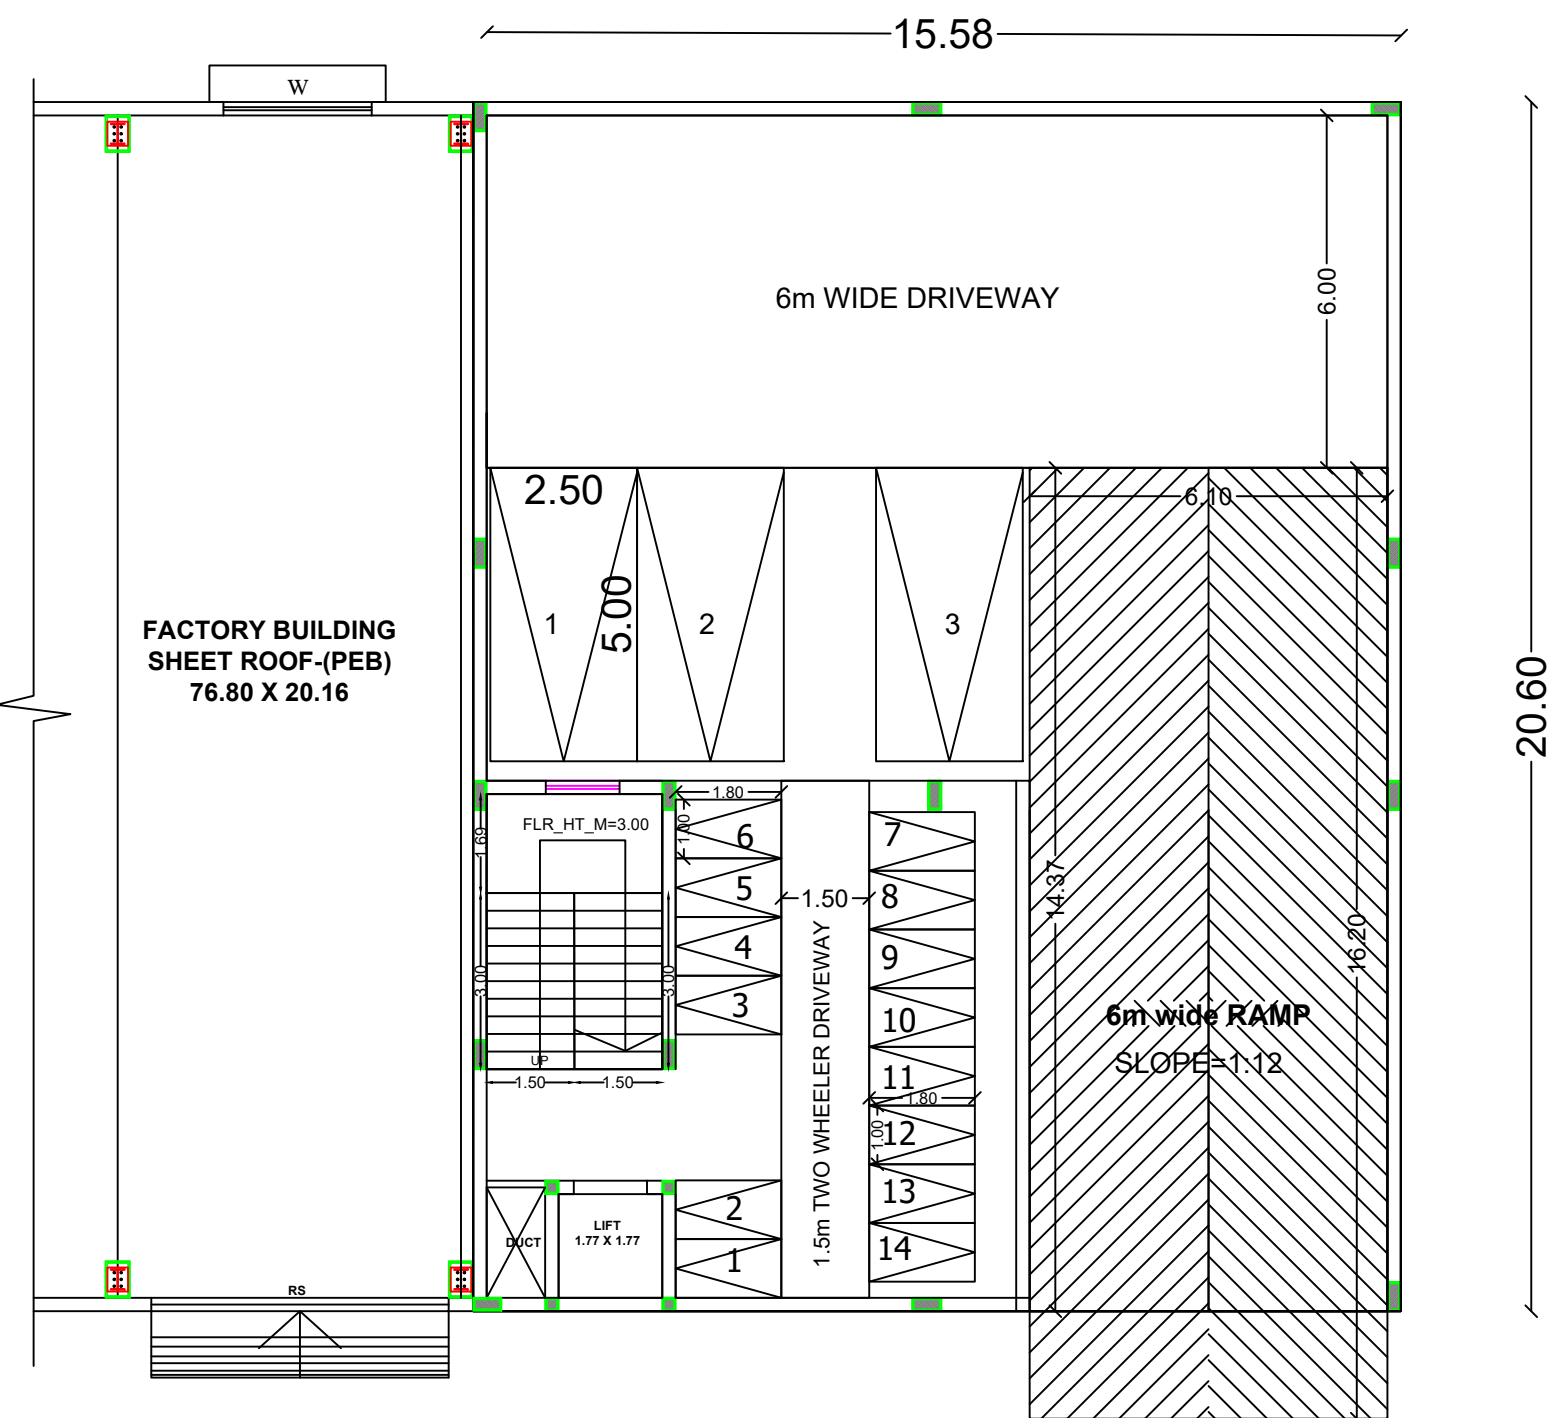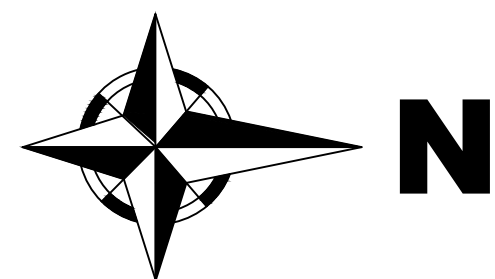


BASEMENT FLOOR PLAN (R.C.C. ROOF)

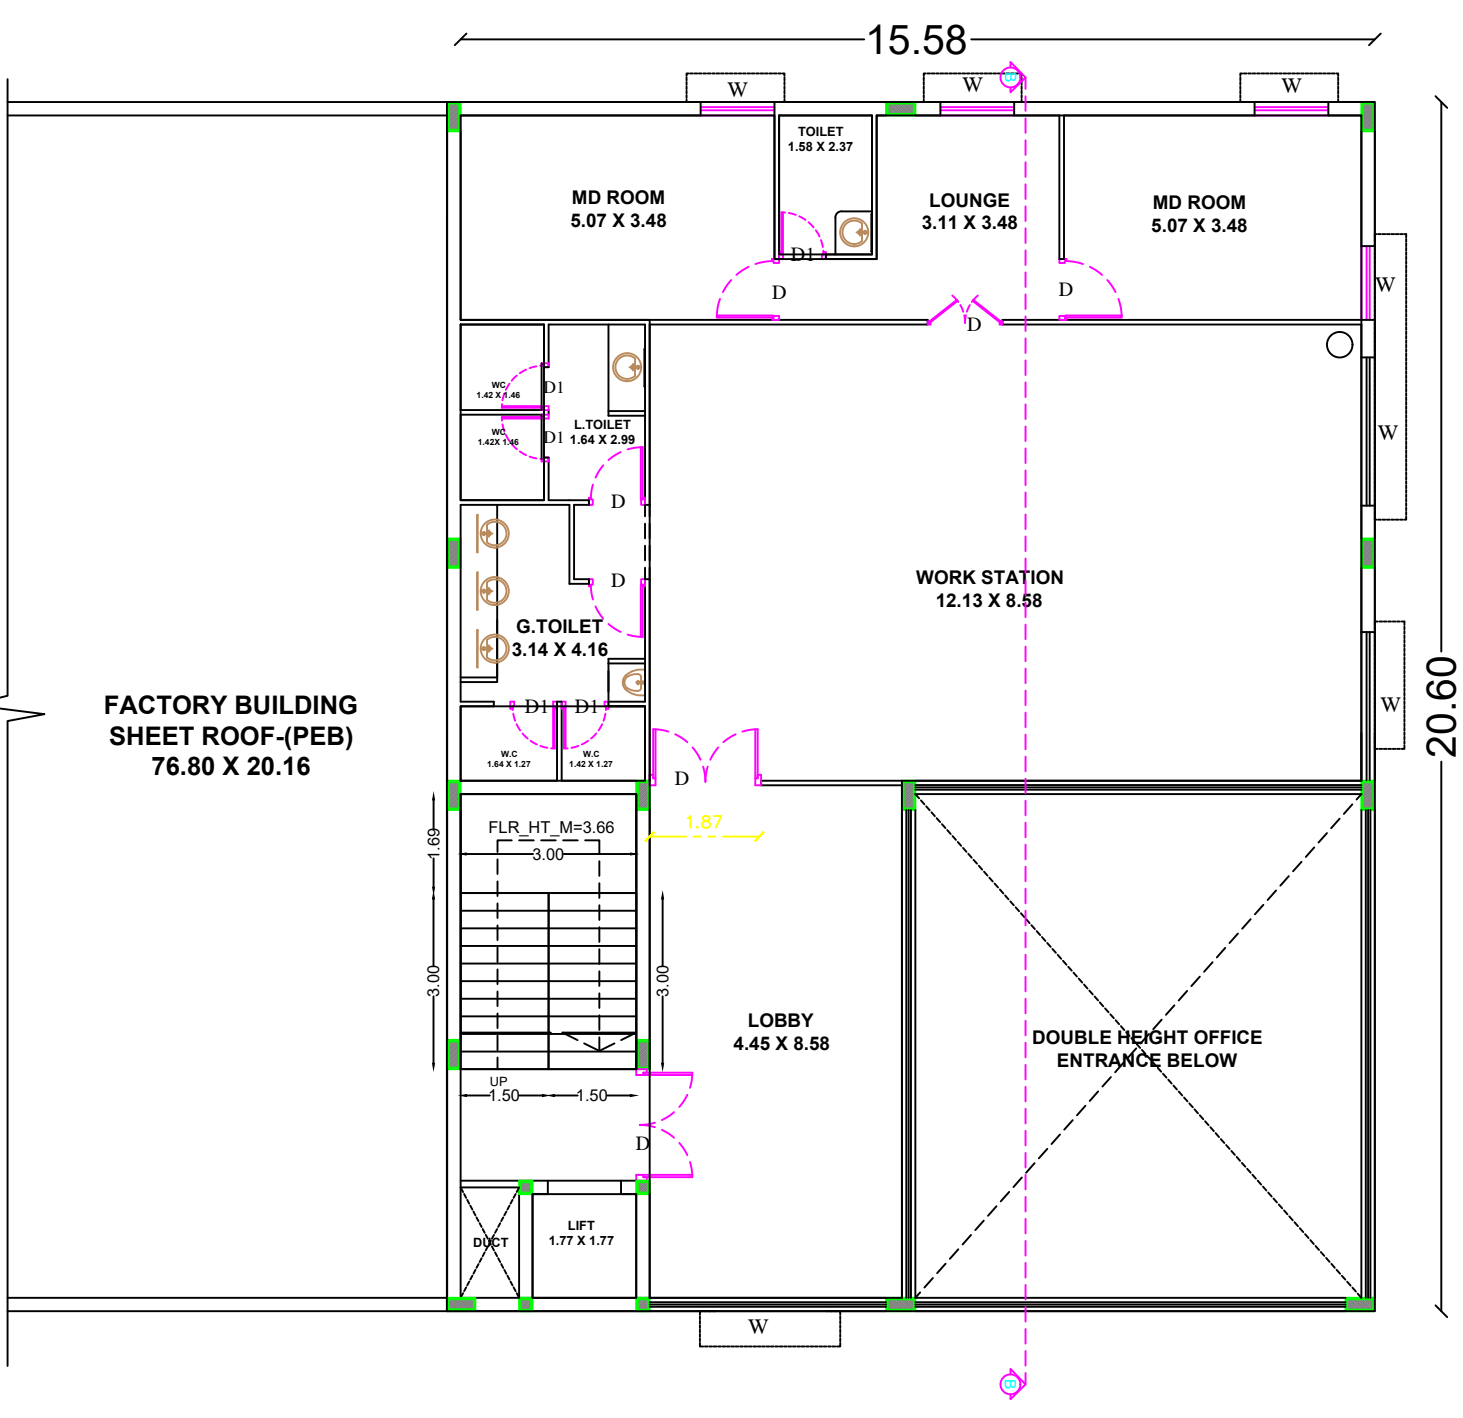


FIRST FLOOR PLAN (R.C.C. ROOF)

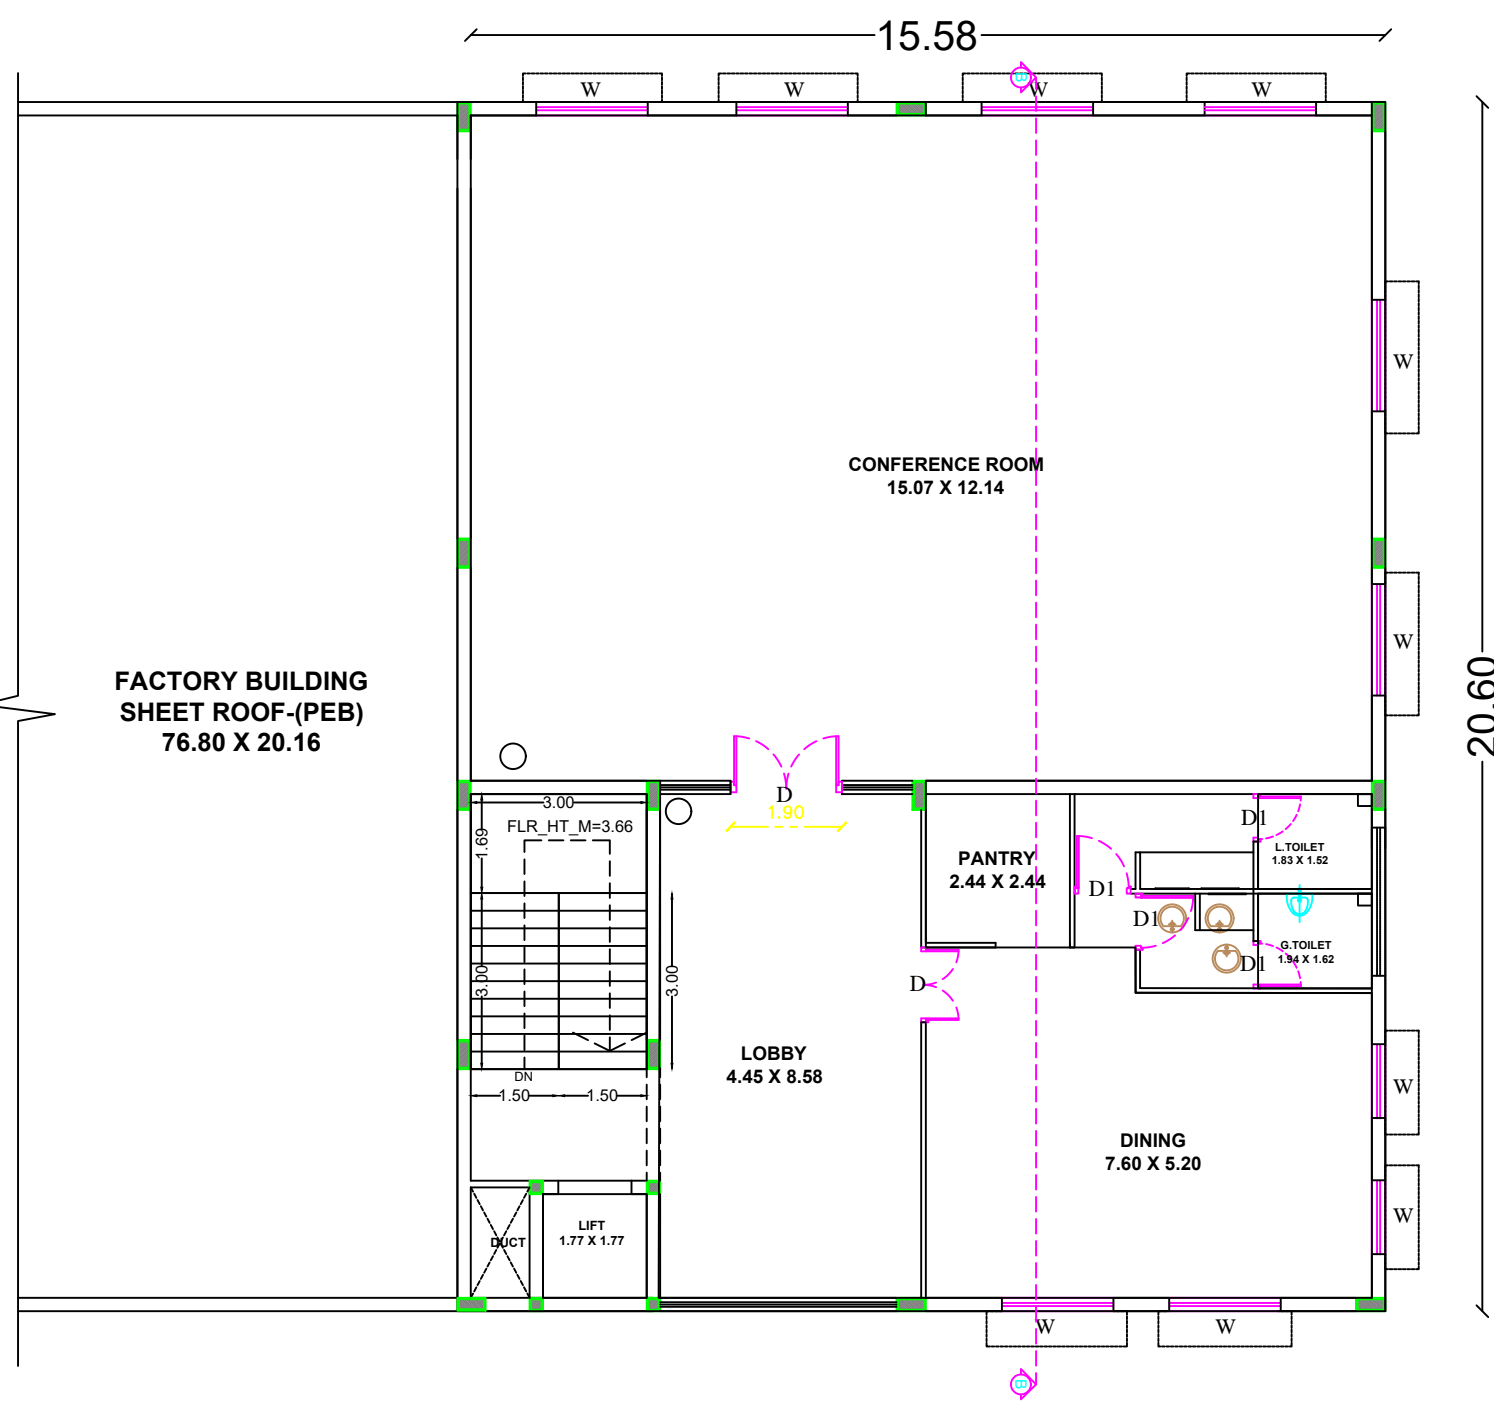

SECOND FLOOR PLAN (R.C.C. ROOF)

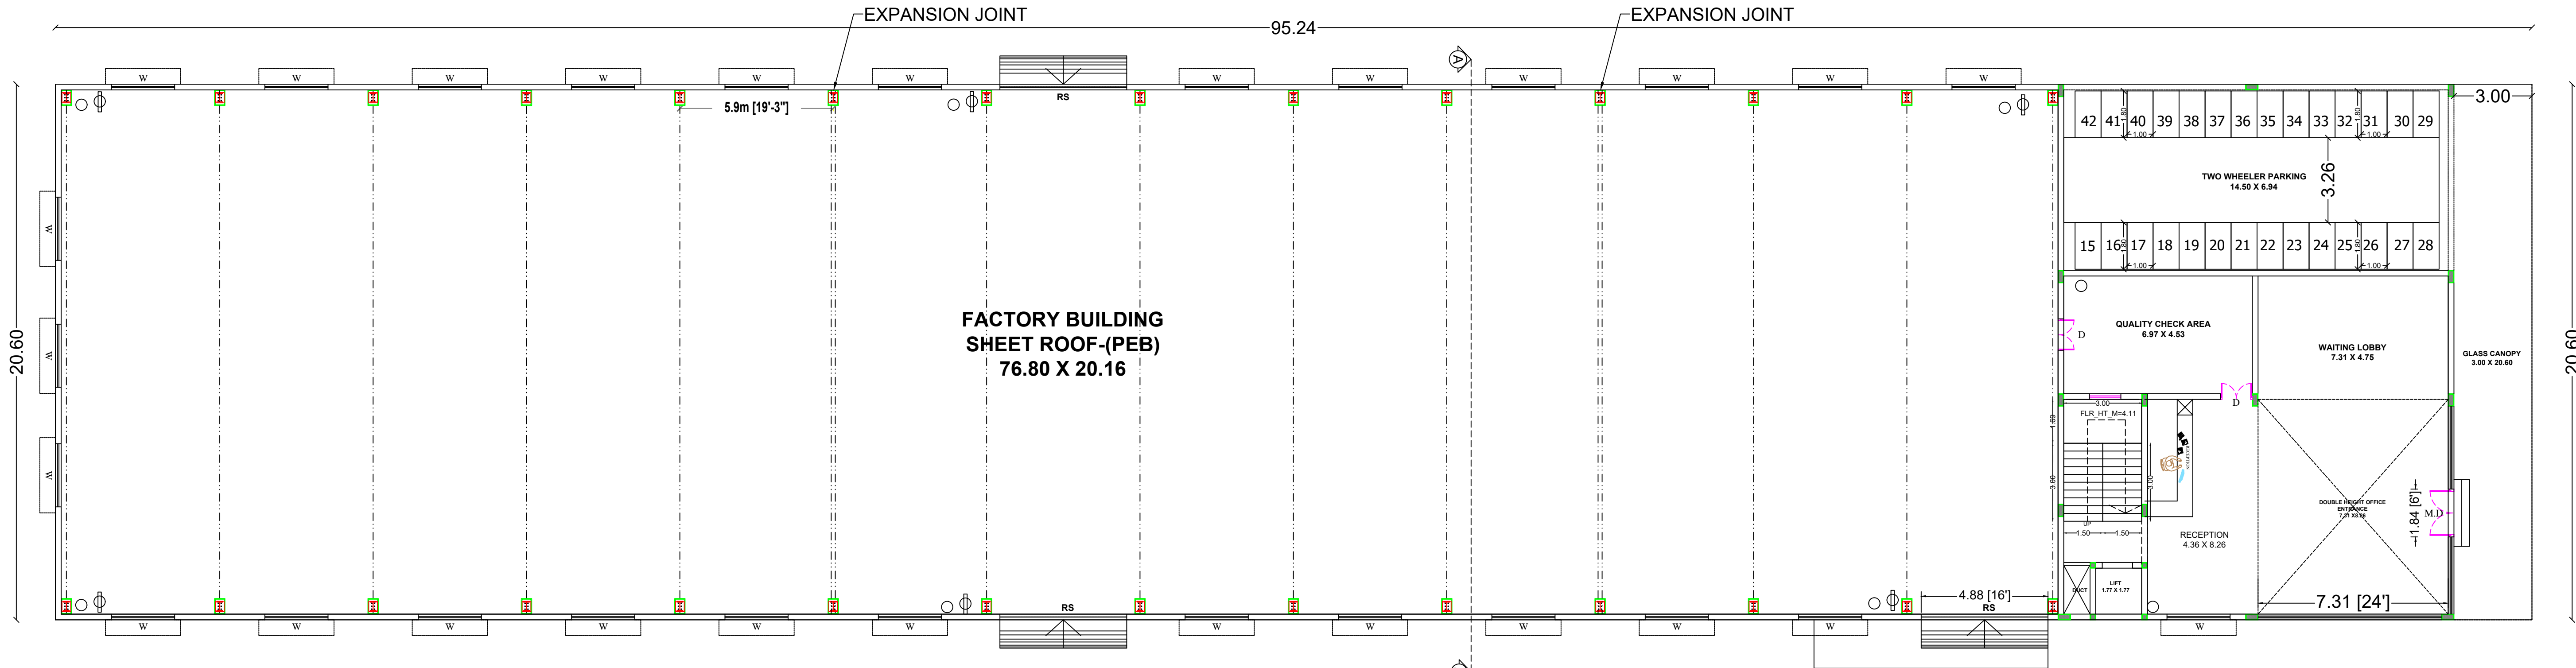

GROUND FLOOR PLAN

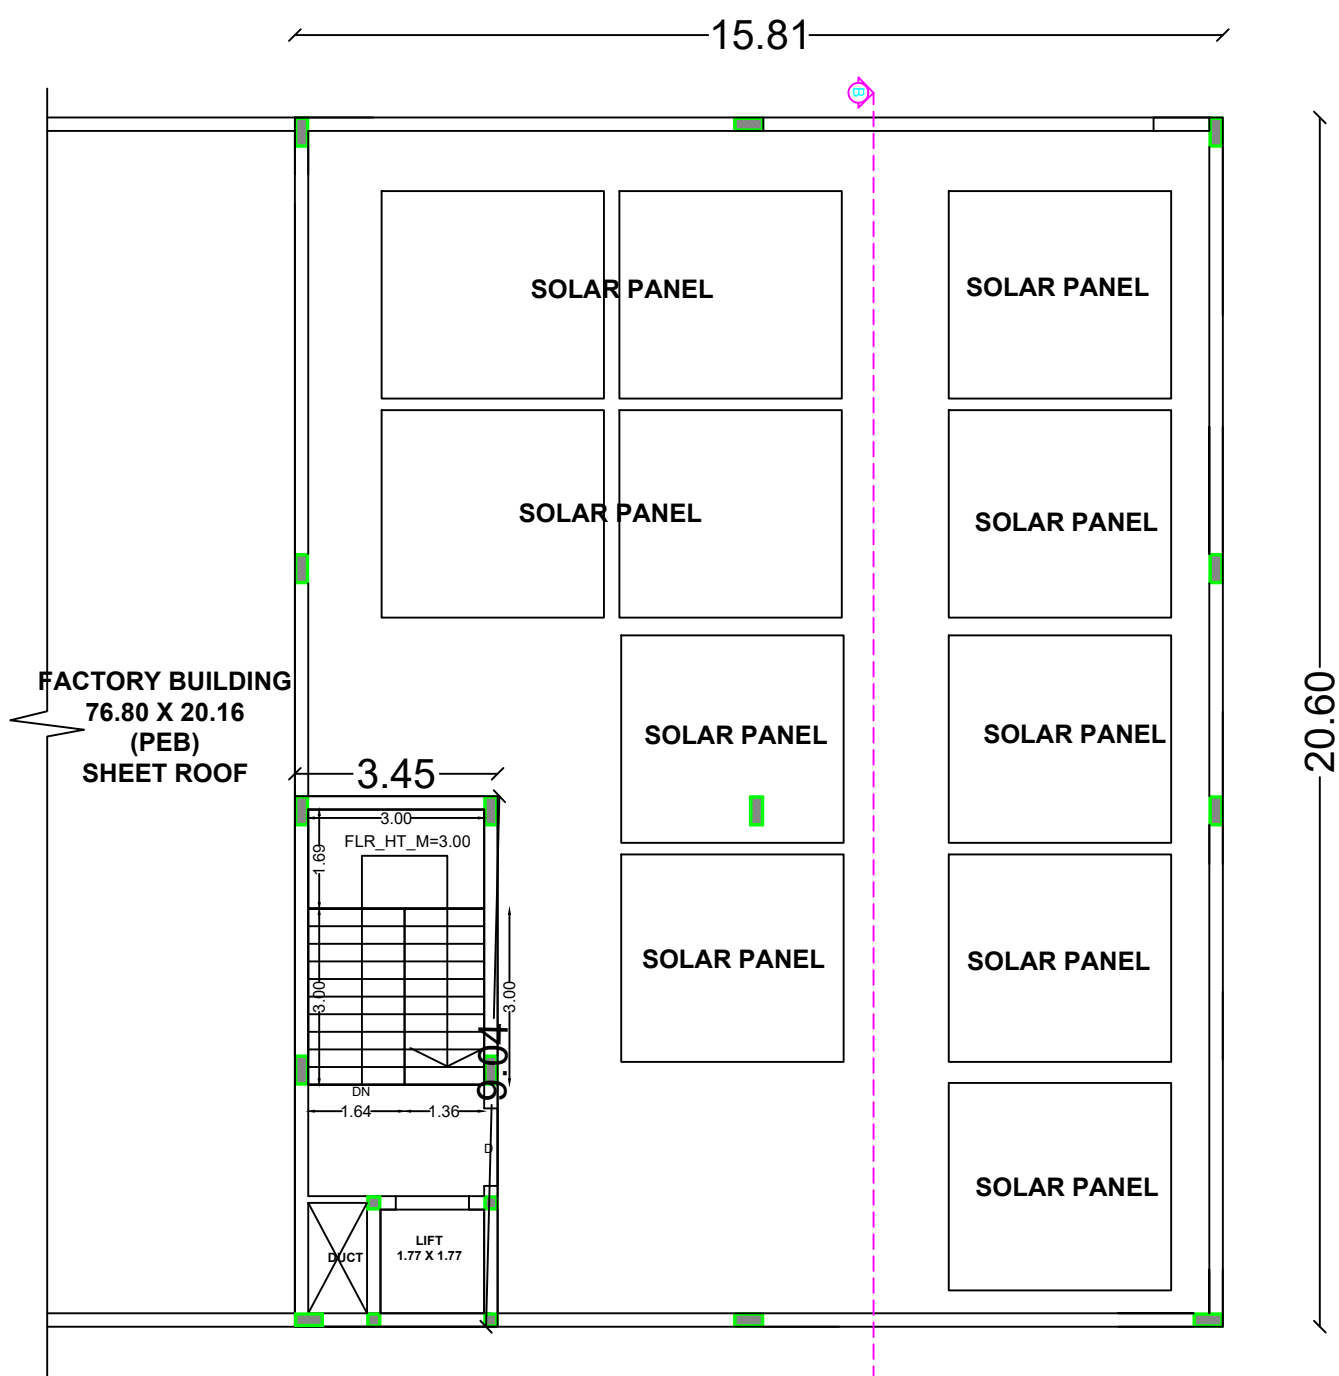

TERRACE FLOOR PLAN

SITE AREA DETAILS		TOTAL (SQ.M)		
AREA OF THE APPLICANT SITE	As per Document	4046.82		
	As per Patta	4050.00		
	As per Super Imposed Area	4030.88		
BUILDING AREA DETAILS		TOTAL FSI AREA (SQ.M)	NON FSI AREA (SQ.M) Deduction	INDUSTRIAL TOTAL AREA (SQ.M)
AREA OF THE PROPOSED BUILDING IN BASEMENT FLOOR		-	325.68	325.68
AREA OF THE PRO. SHEET ROOF BUILDING IN G.FLOOR (FLOOR 0)		1636.37	-	1636.37
AREA OF THE PRO. R.C.C ROOF BUILDING IN G.FLOOR (FLOOR 0)		325.68	-	325.68
AREA OF THE PROPOSED BUILDING IN FIRST FLOOR (FLOOR 1)		325.68	-	325.68
AREA OF THE PROPOSED BUILDING IN SECOND FLOOR (FLOOR 2)		325.68	-	325.68
AREA OF LIFT AND HEAD ROOM		-	34.34	34.34
TOTAL BUILTUP AREA		2613.41	360.01	2973.42
FSI = $\frac{2613.41 \text{ SQM}}{4046.82 \text{ SQM}} = 0.64 < 1.5$		PC = $\frac{1962.05 \text{ SQM}}{4046.82 \text{ SQM}} \times 100 = 48.48\%$		
JOINERY DETAILS:		INDEX		
ROLLING SHUTTER - 3.66 X 2.13		HP DETAILS :		
DOOR - 1.00 X 2.13		No. OF M/c		
OPENING - 1.00 X 2.13		HP		
DOOR 1 - 0.76 X 2.13		MACHINERIES		
WINDOW - 1.83 X 1.52		EXHAUST FAN		
VENTILATOR - 1.83 X 1.00		OTHERS		
VENTILATOR 1 (V) 1.00 X 0.61		TOTAL No. OF HP		
(FE) FIRE EXTINGUISHER = 1		240 HP		
(FA) FIRE ALARM = 1		No/S		
O.S.R DETAILS:		PARKING DETAILS:		
O.S.R REQUIRED - 405.00 SQ.M		No. OF LABOUR'S DETAILS :		
O.S.R PROVIDED - 406.52 SQ.M		No/S		
		TWO WHEELER (INCLUDING P.J.S) - 52 Nos		
		MALE LABOUR'S		
		LORRY PARKING - 4 Nos		
		FEMALE LABOUR'S		
		P.H PARKING - 02 Nos		
		TOTAL No OF LABOUR'S		
		CAR PARKING - 06 Nos		
		20		
		CYCLE PARKING - 42 Nos		
		ALL MEASUREMENTS ARE IN " METER "		

ONLINE APPLICATION : SWP/BPA/062898/2023

ம.வ/கு.பு.ந.வ.கு எண் : 3/2024 (இணைய வழி ஒப்புதல்)

திட்ட அனுமதி எண் : 3/2024

APPLICANT

X For WEBBER CEMENTATION
Partner

ST.ENGINEER

REG.ENGINEER

Er.R.MOHAN B.E.M.B.A.
REGISTERED STRUCTURAL ENGINEER-DTCP
L.No: 04 /2022/RE-Gr.II/EDTCP
CPR PLANNERS AND BUILDERS,
C-134, Sampath Nagar Housing Unit,
Opp.Erode Dtcp Office, Erode - 11.
Mobile No: 7708556500

Er.R.MOHAN, B.E.,M.B.A.,
REGISTERED ENGINEER-DTCP,
L.No: 10/2022/RE-Gr.II/EDTCP,
CPR PLANNERS AND BUILDERS,
C-134, Sampath Nagar Housing Unit,
Opp. Erode Dtcp Office, Erode - 11.
Mobile No: 7708556500

SITE PLAN SHOWING THE PROPOSED CONSTRUCTION OF GALVALUME SHEET ROOF & R.C.C ROOF GREEN CATEGORY (JOBGING AND MACHINING)

INDUSTRIAL BUILDING, 240 HP INSTALLATION OF POWER IN R.S.No. 395 / 2, AT MALUMICHAMPATTY VILLAGE AND PANCHAYAT, MADUKKARAI

TALUK & COIMBATORE DISTRICT.

APPLICANT :

M/s - WEBBER CEMENTATION

MANAGING PARTNERS - 1. Mr.S.MAHENDRAN

2.Mr.N.MOHAN

3.R.RAMASAMY

SITE AREA DETAILS		TOTAL (SQ.M)		
AREA OF THE APPLICANT SITE	As per Document	4046.82		
	As per Patta	4050.00		
	As per Super Imposed Area	4030.88		
BUILDING AREA DETAILS		TOTAL FSI AREA (SQ.M)	NON FSI AREA (SQ.M) Deduction	INDUSTRIAL TOTAL AREA (SQ.M)
AREA OF THE PROPOSED BUILDING IN BASEMENT FLOOR		-	325.68	325.68
AREA OF THE PRO.,SHEET ROOF BUILDING IN G.FLOOR (FLOOR 0)		1636.37	-	1636.37
AREA OF THE PRO.,R.C.C ROOF BUILDING IN G.FLOOR (FLOOR 0)		325.68	-	325.68
AREA OF THE PROPOSED BUILDING IN FIRST FLOOR (FLOOR 1)		325.68	-	325.68
AREA OF THE PROPOSED BUILDING IN SECOND FLOOR (FLOOR 2)		325.68	-	325.68
AREA OF LIFT AND HEAD ROOM		-	34.34	34.34
TOTAL BUILTUP AREA		2613.41	360.01	2973.42

$$FSI = \frac{2613.41 \text{ SQM}}{4046.82 \text{ SQM}} = 0.64 < 1.5$$

$$PC = \frac{1962.05 \text{ SQM}}{4046.82 \text{ SQM}} \times 100 = 48.48\%$$

JOINERY DETAILS:		INDEX		HP DETAILS :		No. OF M/c	HP
ROLLING SHUTTER- 3.66 X 2.13		SITE BOUNDARY	-		MACHINERIES	10	220 HP
DOOR = 1.00 X 2.13							
OPENING - 1.00 X 2.13							
DOOR 1 - 0.76 X 2.13							
WINDOW - 1.83 X 1.52							
VENTILATOR - 1.83 X 1.00		EXISTING ROAD	-		OTHERS	10	10 HP
VENTILATOR 1 (V#) 1.00 X 0.61							
		DRIVE WAY	-		TOTAL No. OF HP		240 HP
(FE) FIRE EXTINGUISHER = 		PARKING DETAILS:			No. OF LABOUR'S DETAILS :		No'S
(FA) FIRE ALARAM = 		TWO WHEELER(INCLUDING P.H)	-	52 Nos	MALE IABOUR'S		15
		LORRY PARKING	-	4 Nos	FEMALE IABOUR'S		5
		P.H PARKING	-	02 Nos	TOTAL No OF LABOUR'S		20
O.S.R DETAILS:		CAR PARKING	-	06 Nos	SCALE 1:100 ALL MEASUREMENTS ARE IN " METER "		
O.S.R REQUIRED – 405.00 SQ.M		CYCLE PARKING	-	42 Nos			
O.S.R PROVIDED – 406.52 SQ.M							

APPLICANT

X

For WEBBER CEMENTATION

 Partner



ST.ENGINEER

REG.ENGINEER

Er R.MOHAN B.E.,M.B.A.
 REGISTERED STRUCTURAL ENGINEER-DTCP
 L.No: 04 '2022/RSE-Gr.II'EDTCP
 CPR PLANNERS AND BUILDERS,
 C-134, Sampath Nagar Housing Unit,
 Opp.Erode Dtcp Office, Erode - 11.
 Mobile No: 7708556500

Er.R.MOHAN, B.E.,M.B.A.,
 REGISTERED ENGINEER-DTCP,
 L.No: 10/2022/RE-Gr.II/EDTCP,
 CPR PLANNERS AND BUILDERS,
 C-134, Sampath Nagar Housing Unit,
 Opp. Erode Dtcp Office, Erode - 11.
 Mobile No: 7708556500

CPR PLANNERS AND BUILDERS - 7708556500

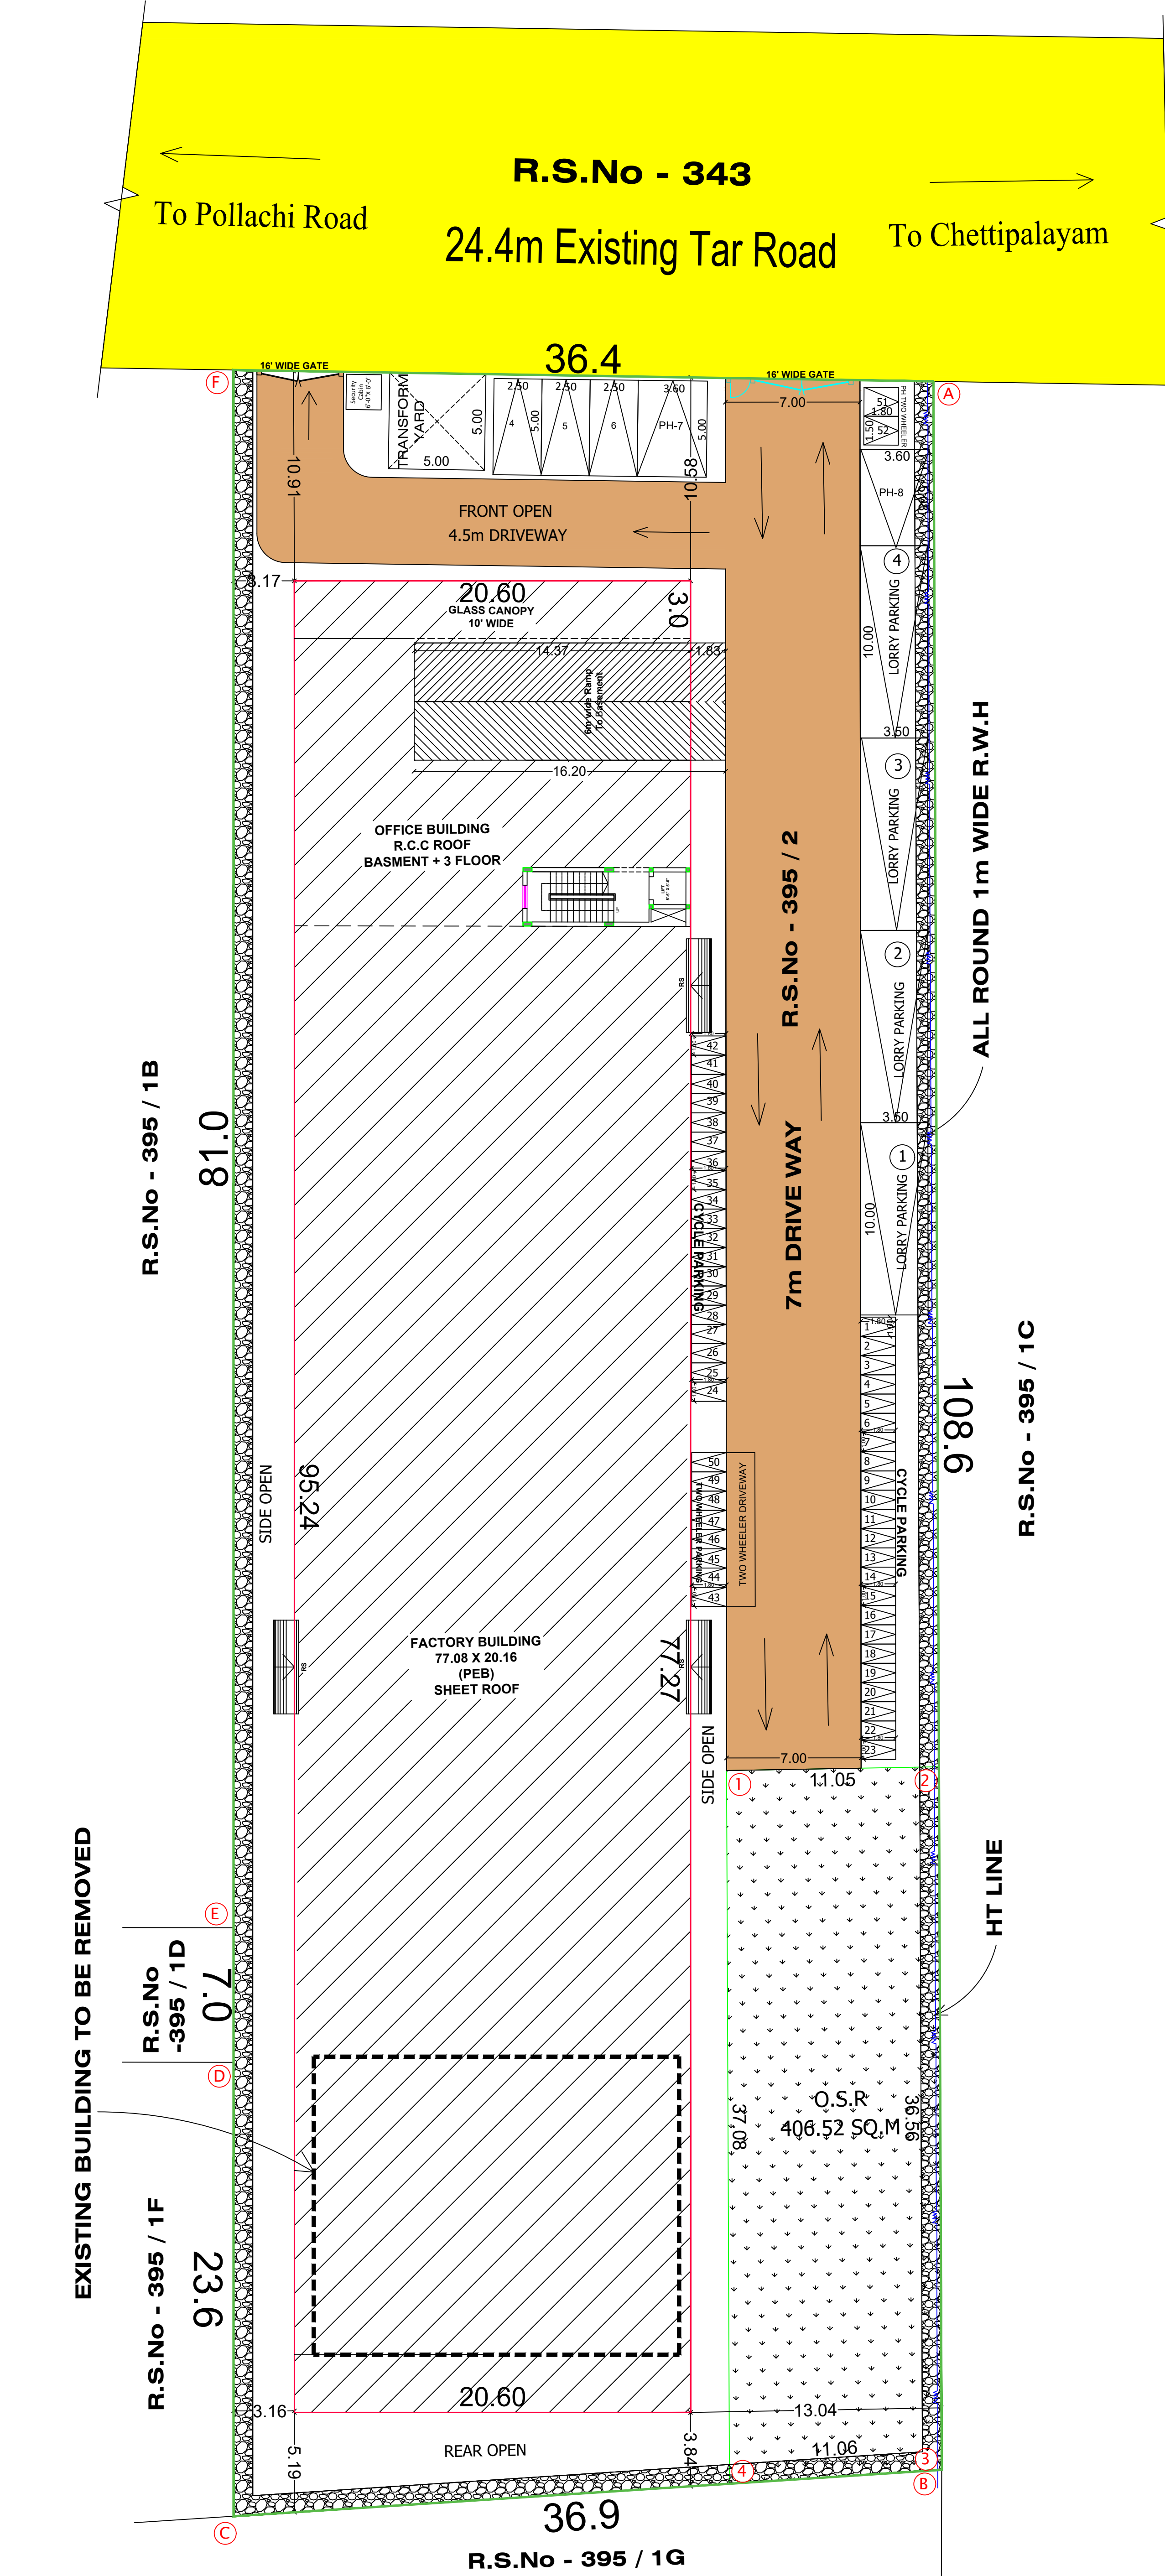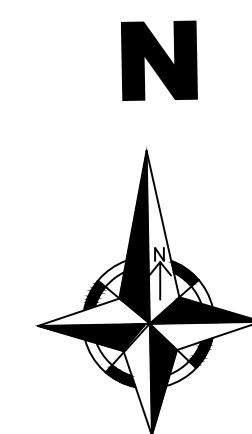


SITE PLAN
 (SCALE 1:100)

ONLINE APPLICATION : SWP/BPA/062898/2023

ம.வ/கு.ப.ந.வ.கு எண் : 3/2024 (இணைய வழி ஒப்புதல்)

திட்ட அனுமதி எண் : 3/2024

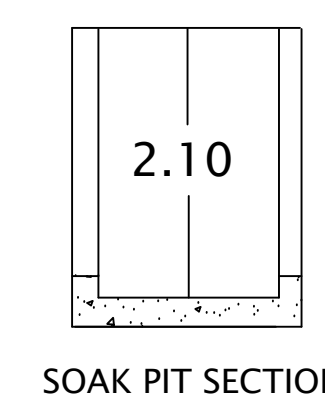


SOAK PIT SECTION




SOAK PIT DETAILS

FIRE FIGHTING ARRANGEMENTS	
	F.E- FIRE EXTINGUISHER
	A.D.A.S - AUTOMATIC DETECTION & ALARM
	P.A.S - PUBLIC ADDRESS SYSTEM
	LIGHTNING ARRESTOR

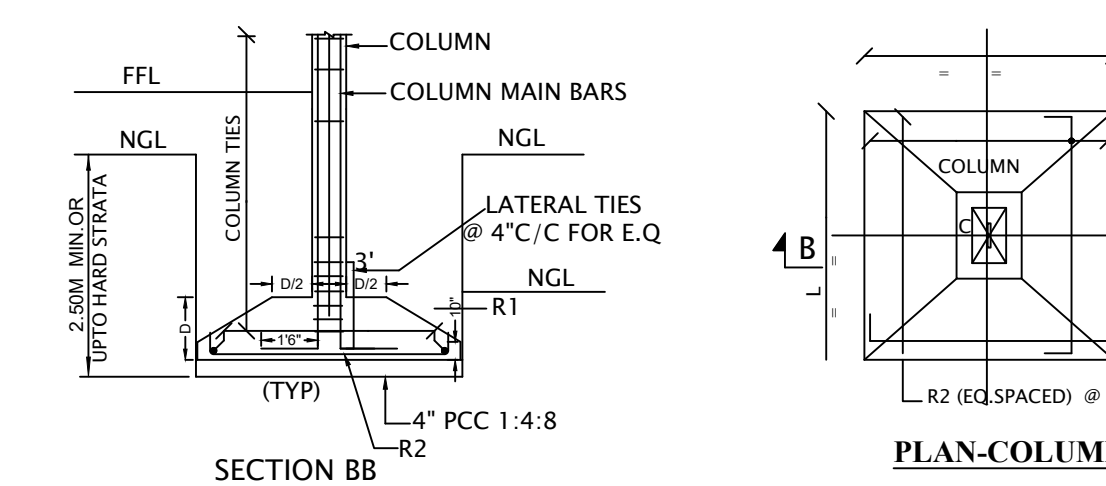

SECTION BB

PLAN-COLUMN

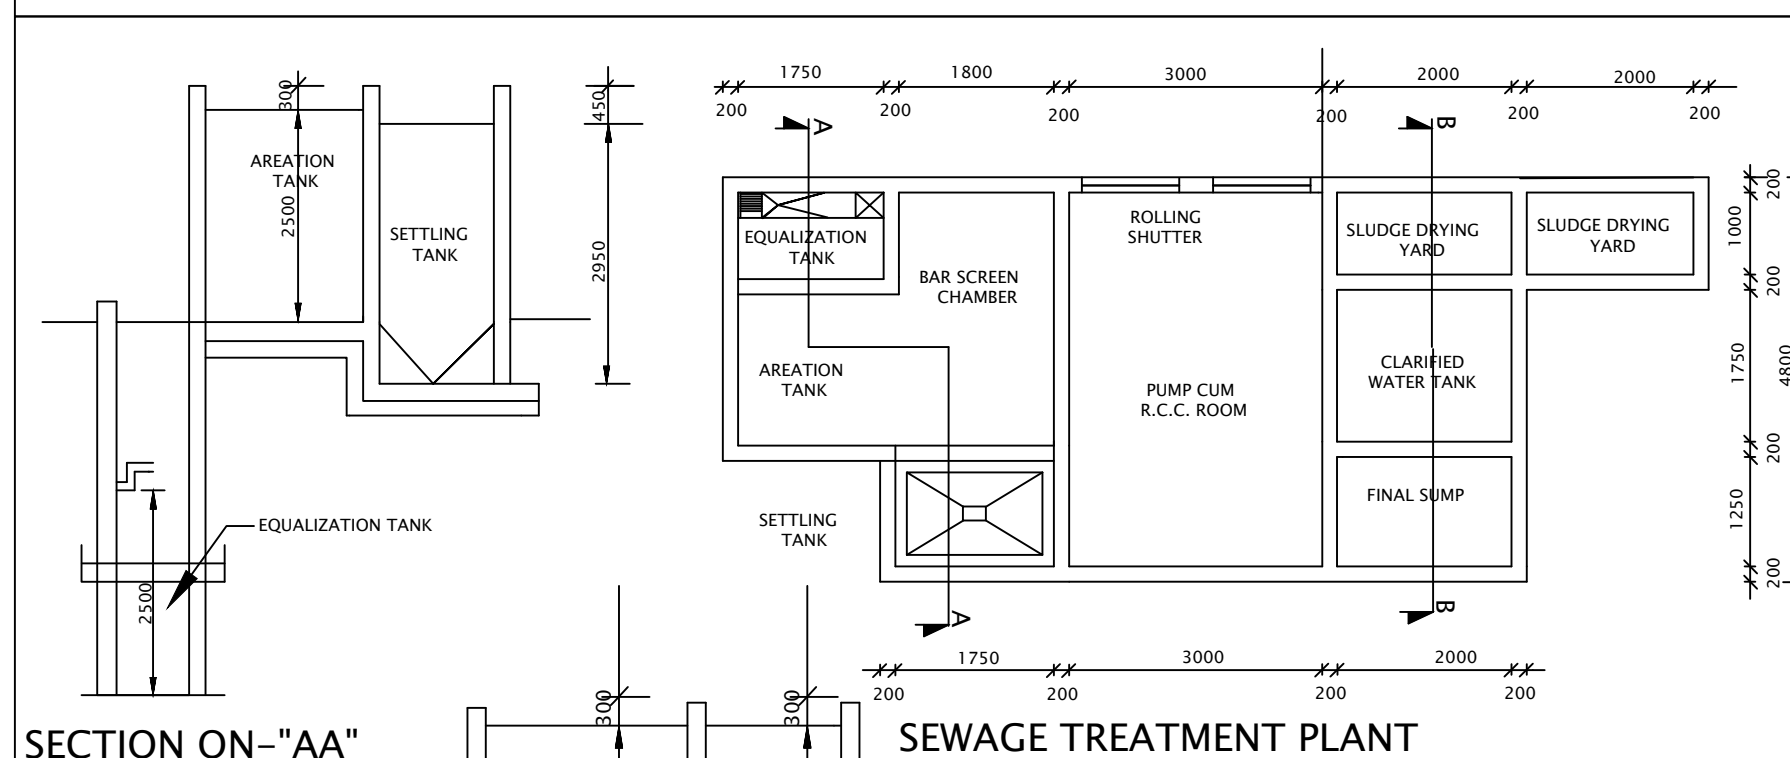

SECTION ON-"AA"

SECTION ON-"BB"

SECTION ON-"CC"

SECTION ON-"DD"

SECTION ON-"EE"

SECTION ON-"FF"

SECTION ON-"GG"

SECTION ON-"HH"

SECTION ON-"II"

SECTION ON-"JJ"

SECTION ON-"KK"

SECTION ON-"LL"

SECTION ON-"MM"

SECTION ON-"NN"

SECTION ON-"OO"

SECTION ON-"PP"

SECTION ON-"QQ"

SECTION ON-"RR"

SECTION ON-"SS"

SECTION ON-"TT"

SECTION ON-"UU"


SECTION ON-"VV"

SECTION ON-"WW"

SECTION ON-"XX"

SECTION ON-"YY"

SECTION ON-"ZZ"

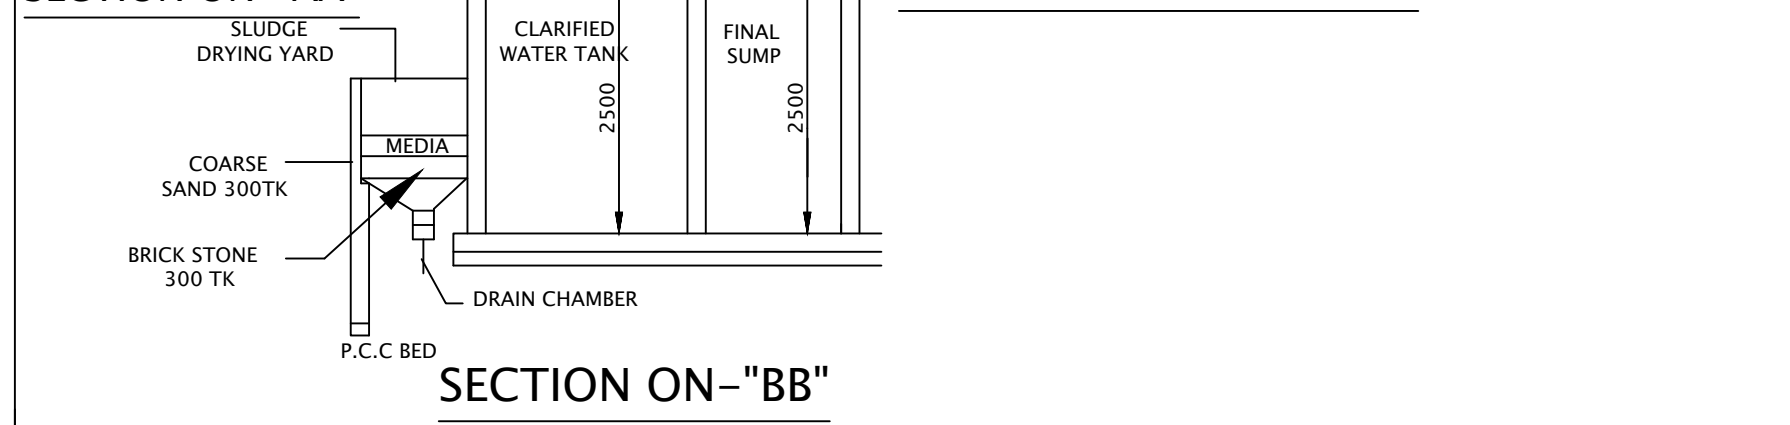

DETAILS OF EARTHQUAKE

HORIZONTAL SEISMIC BONDS

AT " T " JUNCTION

STRUCTURAL PLAN

AT " L " JUNCTION

AT " T " JUNCTION

STRUCTURAL PLAN

AT " L " JUNCTION

மொ.பூபதி

அளவர/உதவி வரைவாளர்

க.வேல்குமார்

வரைவாளர் நிலை-III

பெ.வசந்தி

கட்டிடகலை / திட்ட உதவியாளர்