




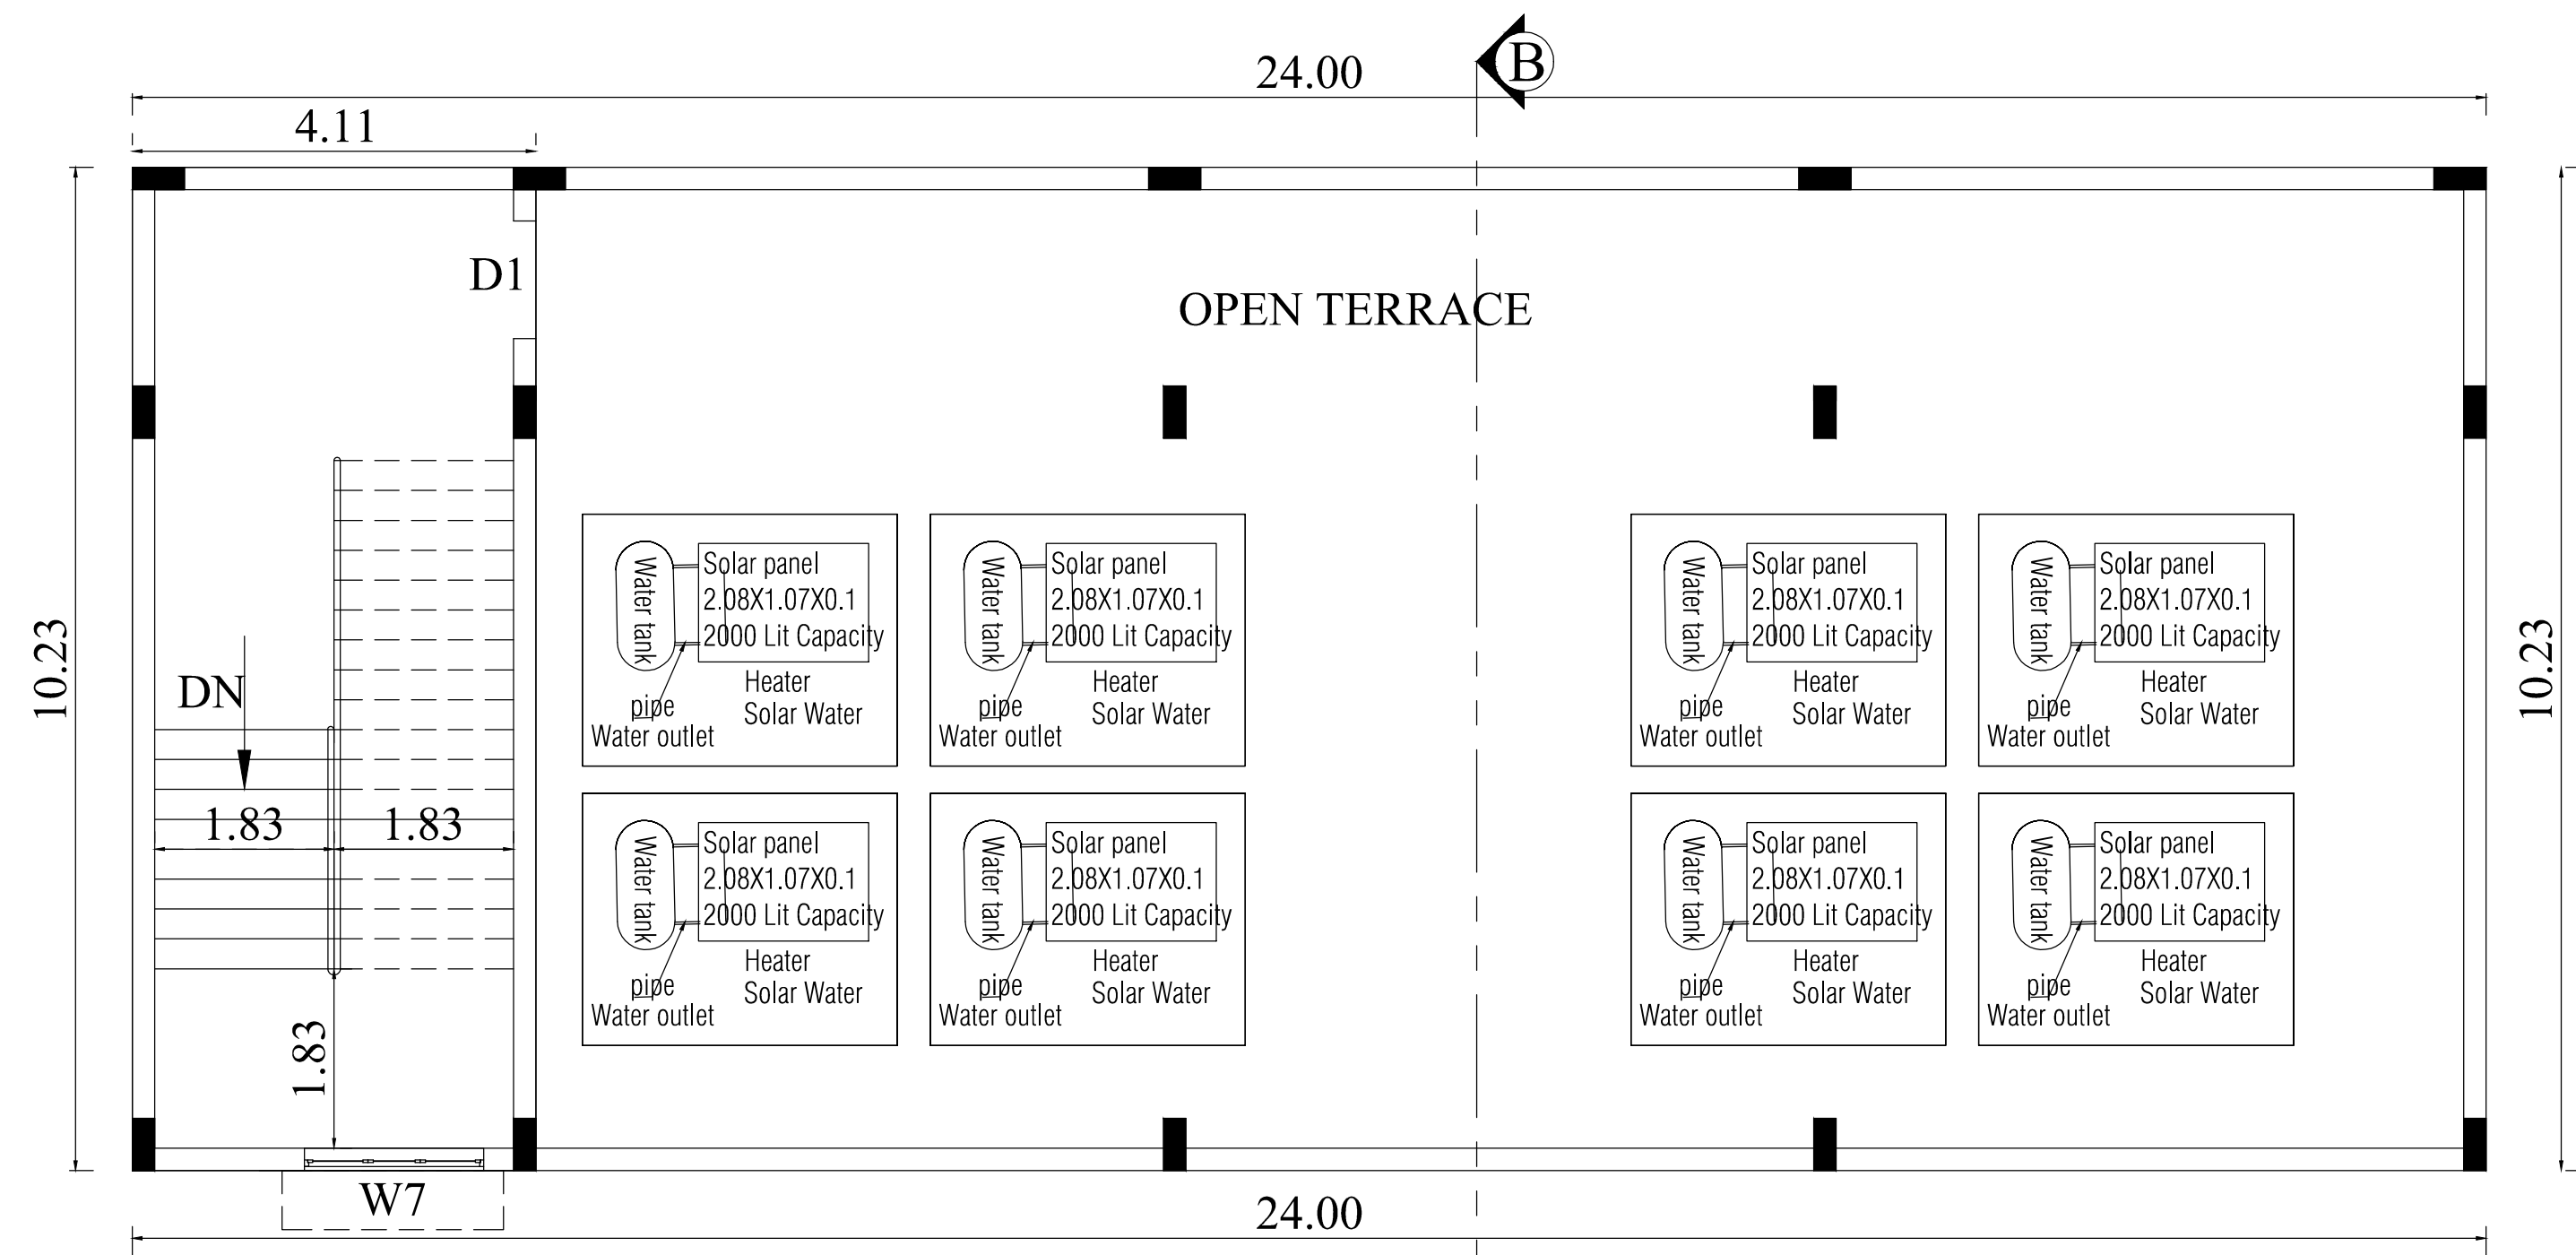


TERRACE FLOOR PLAN

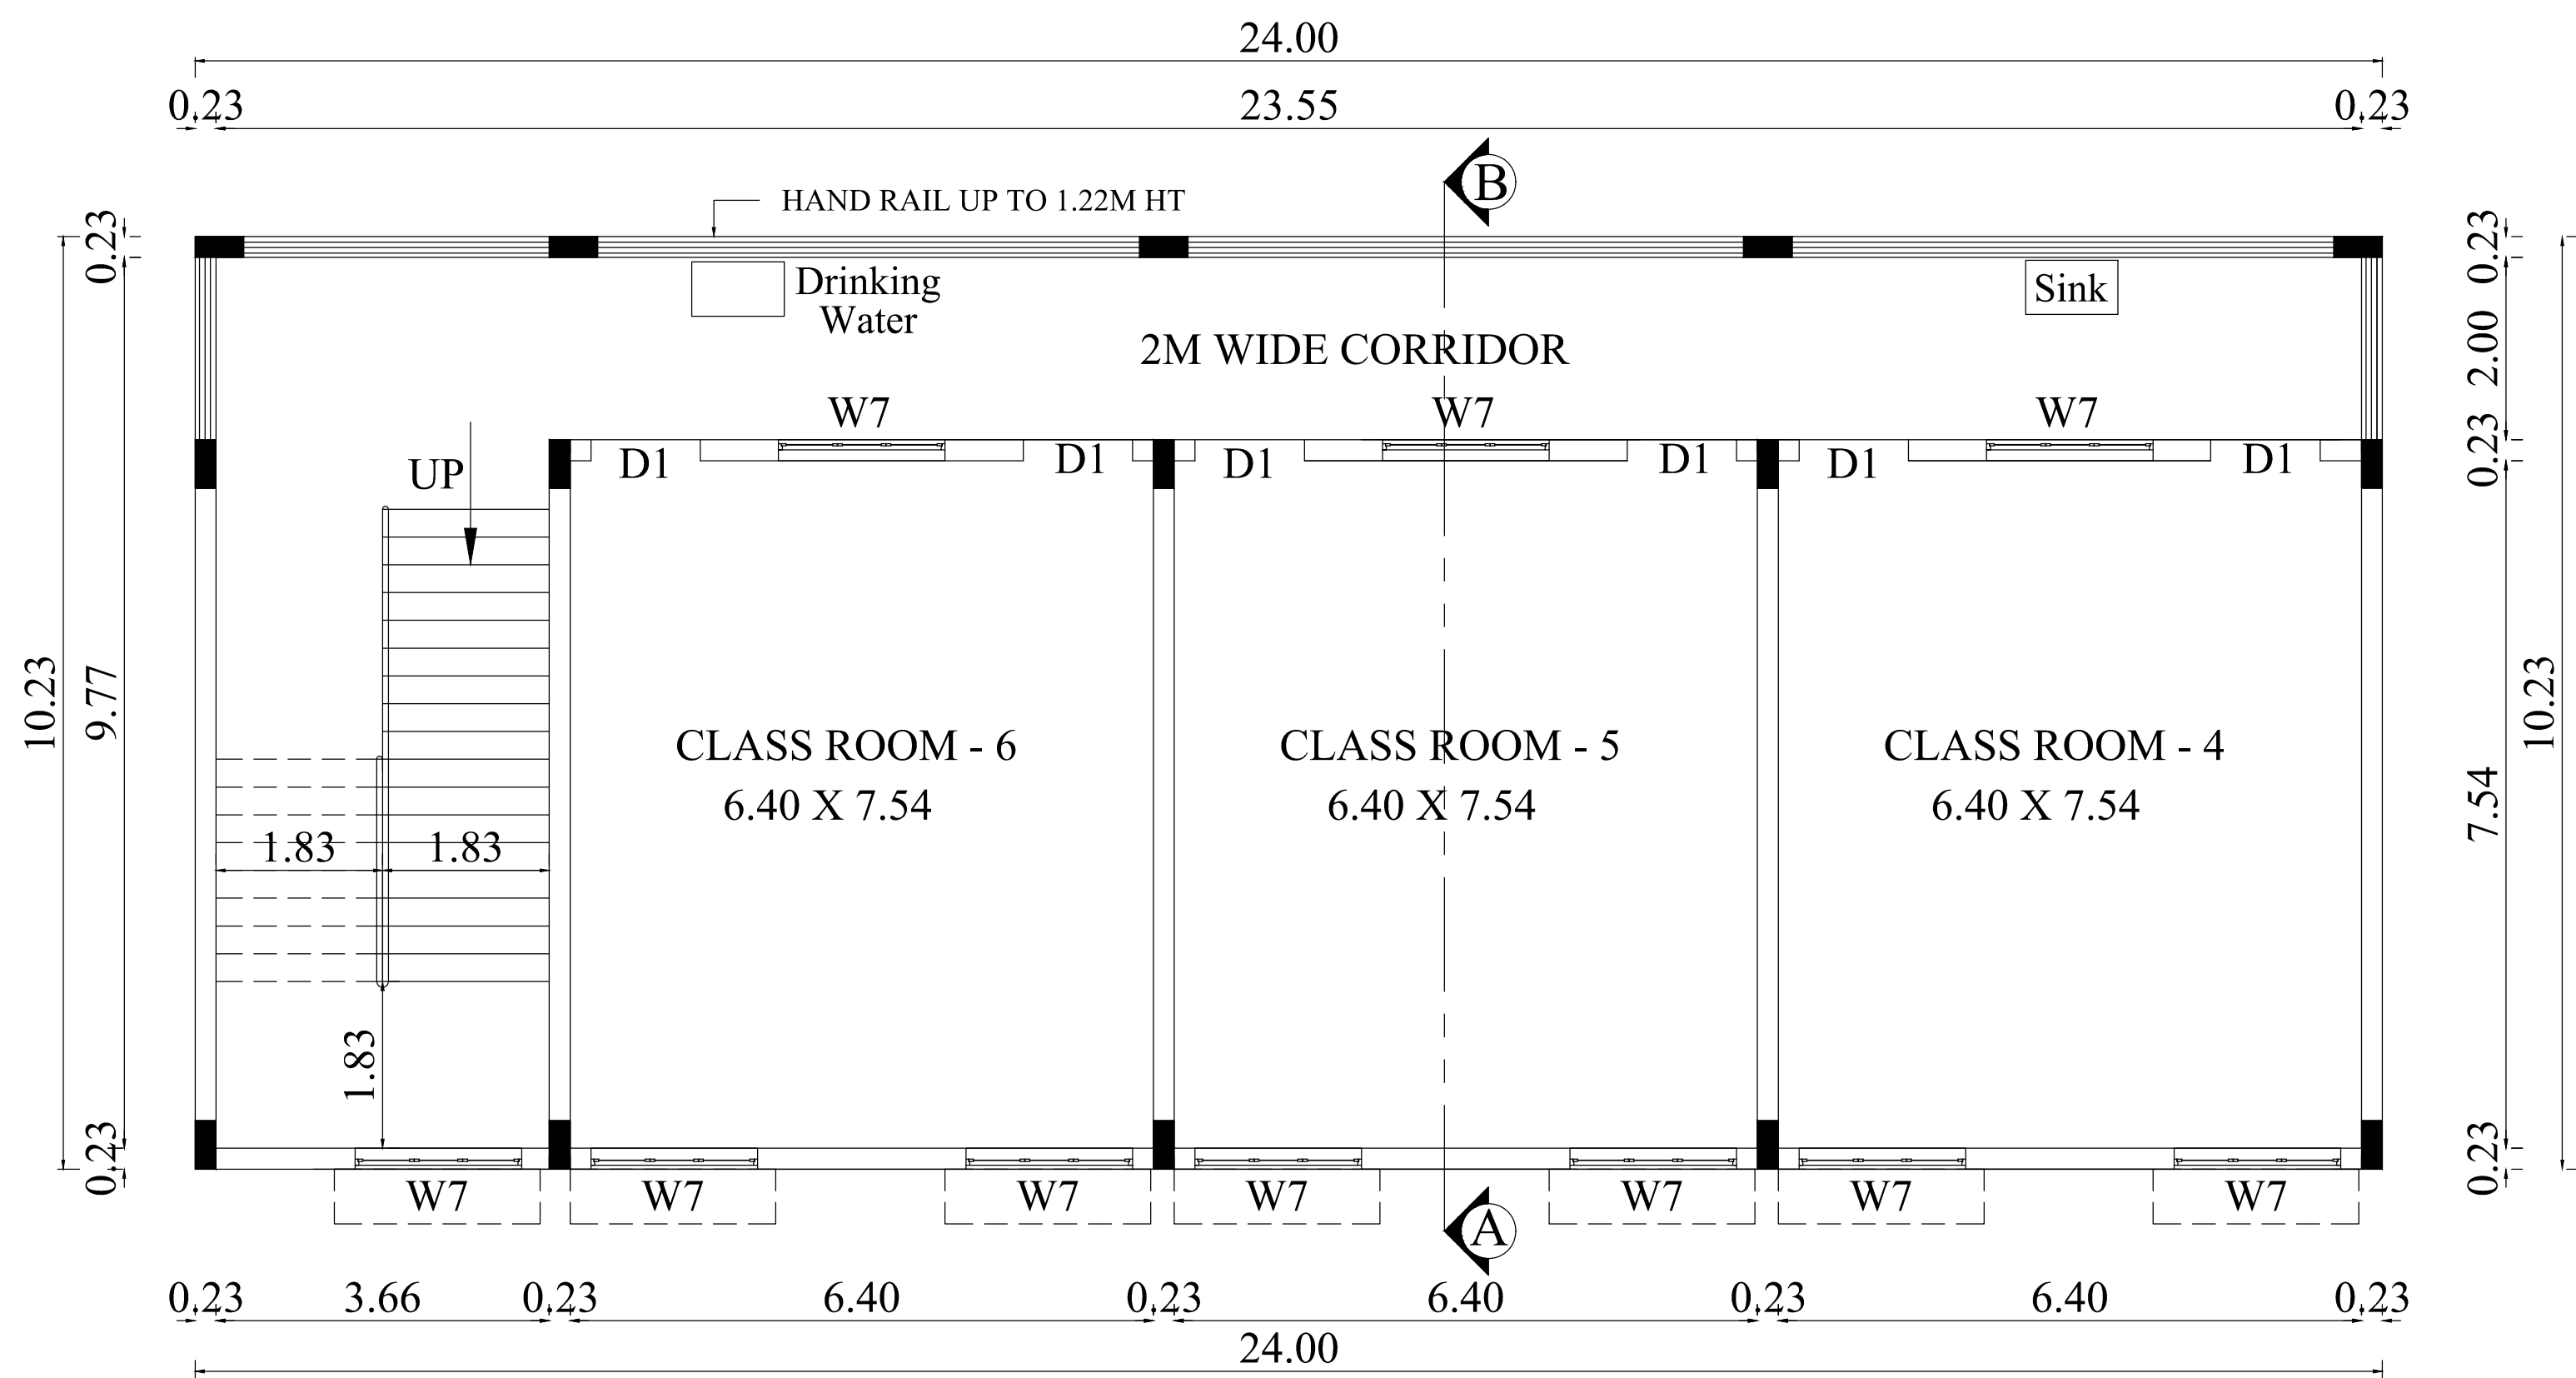

FIRST FLOOR PLAN

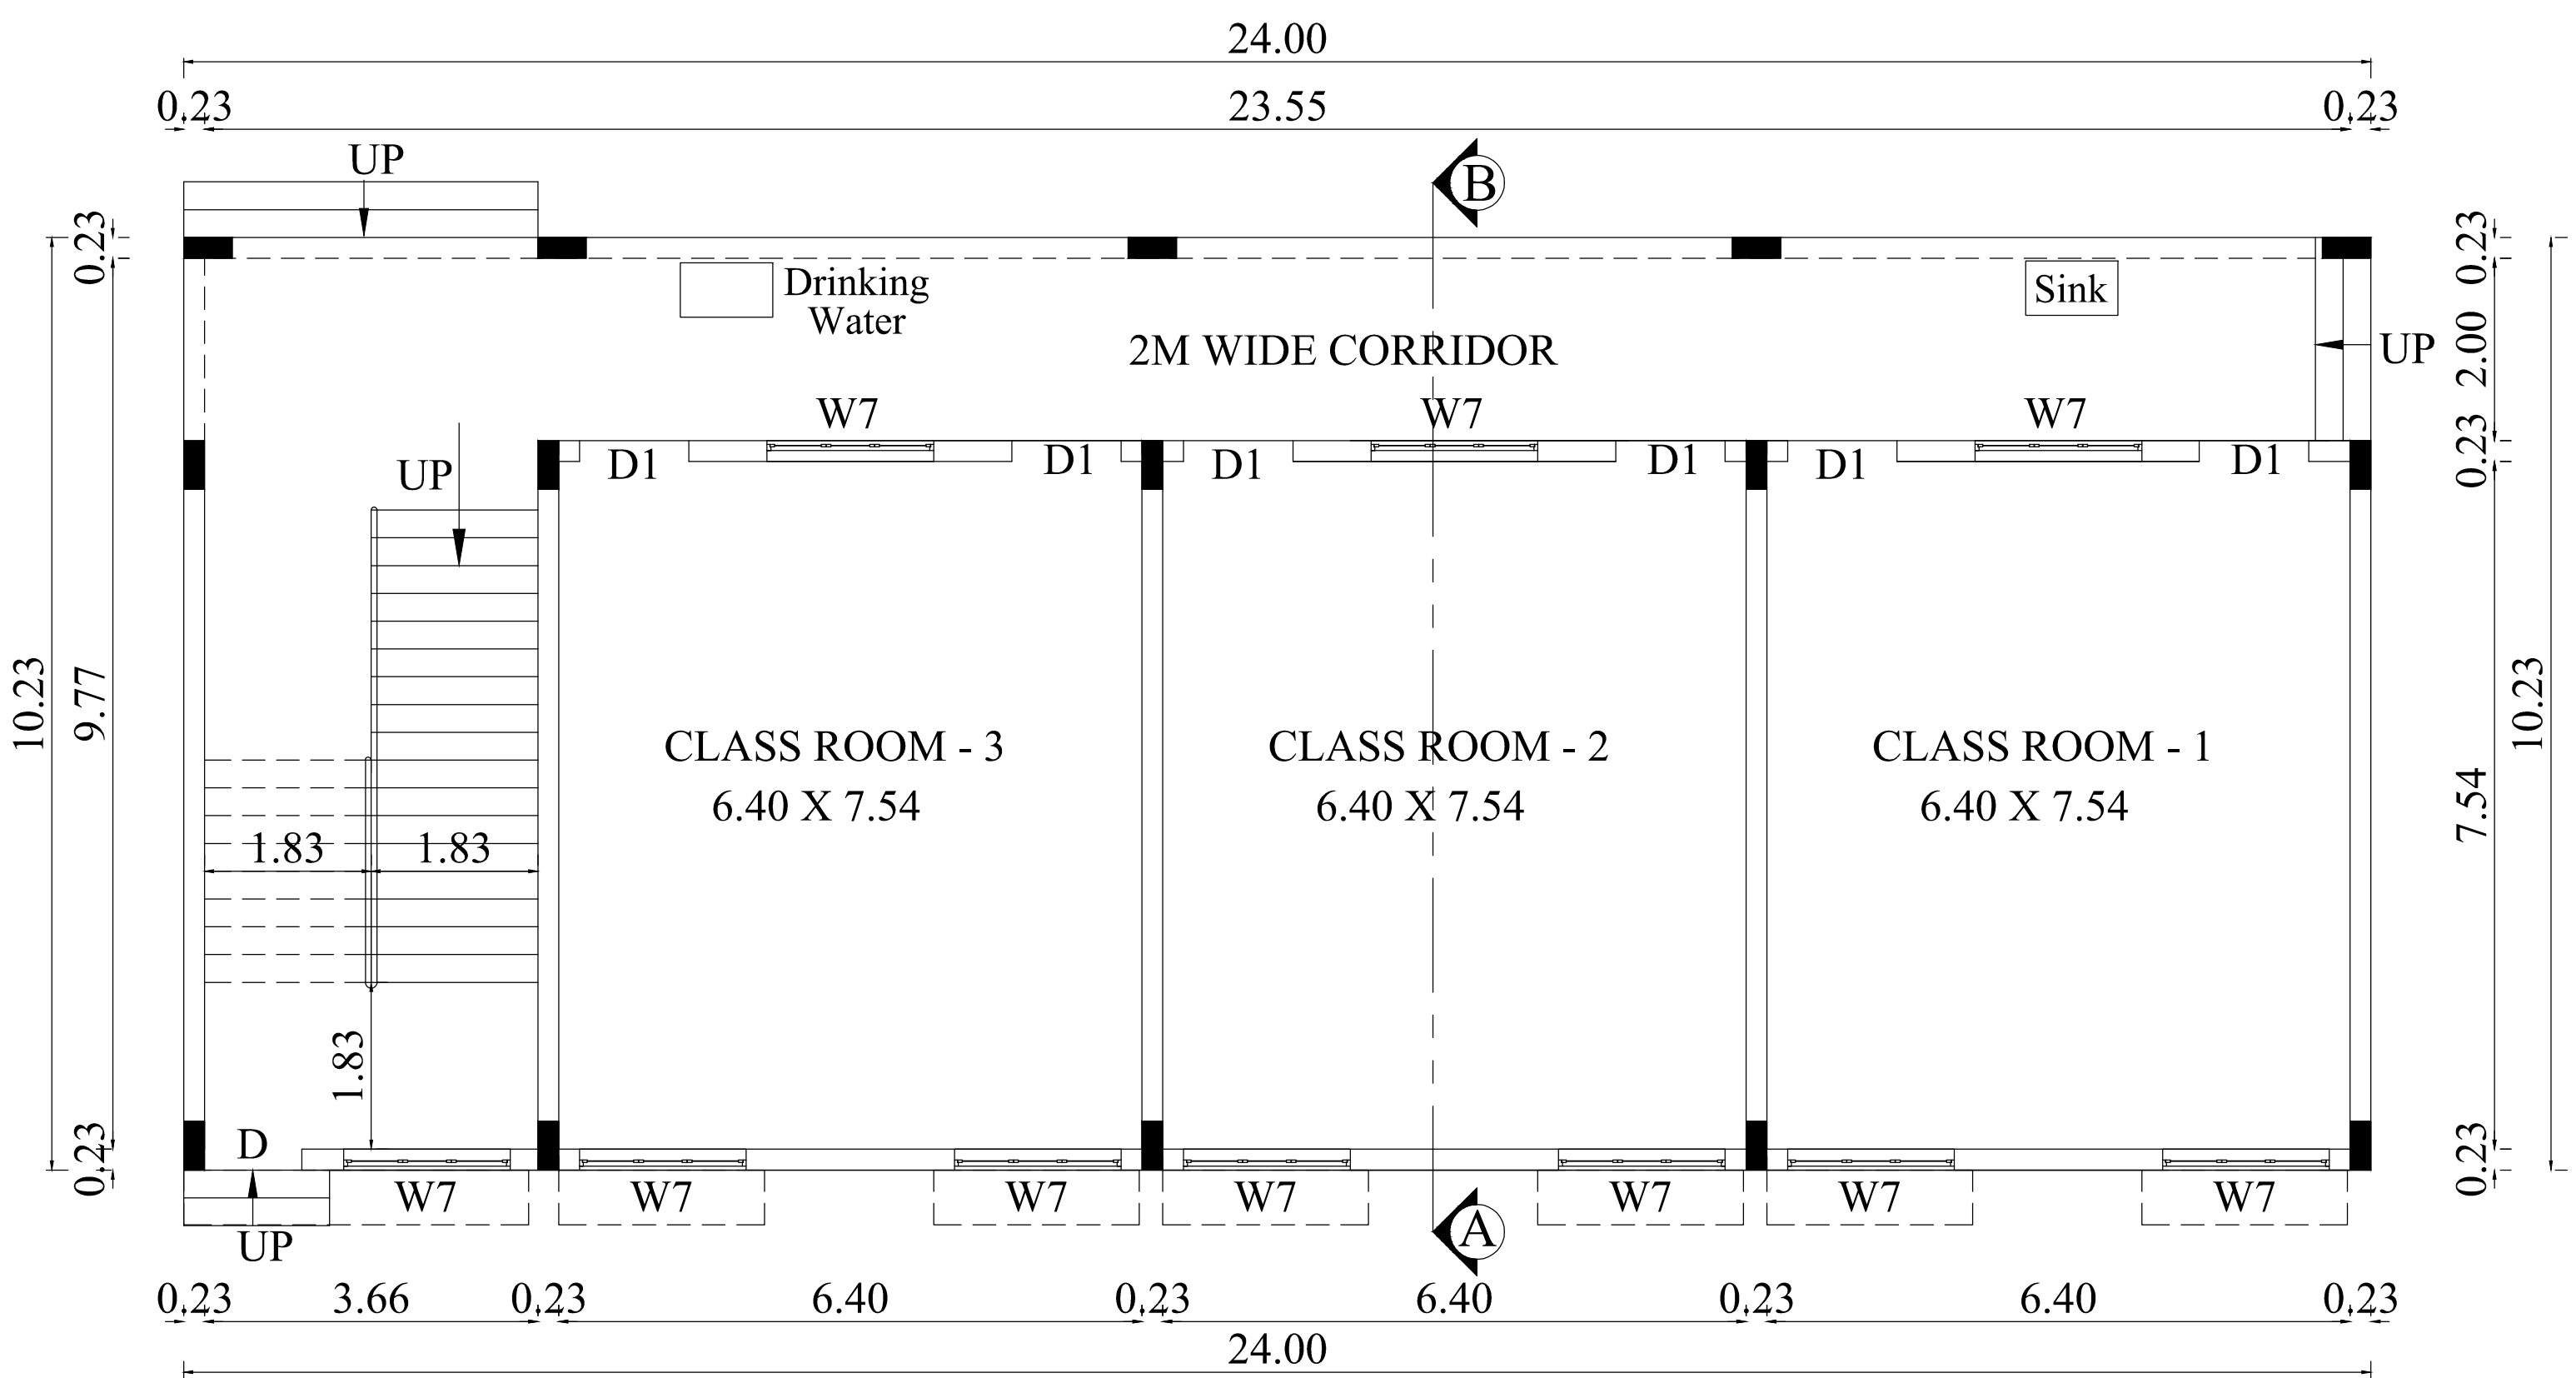

GROUND FLOOR PLAN

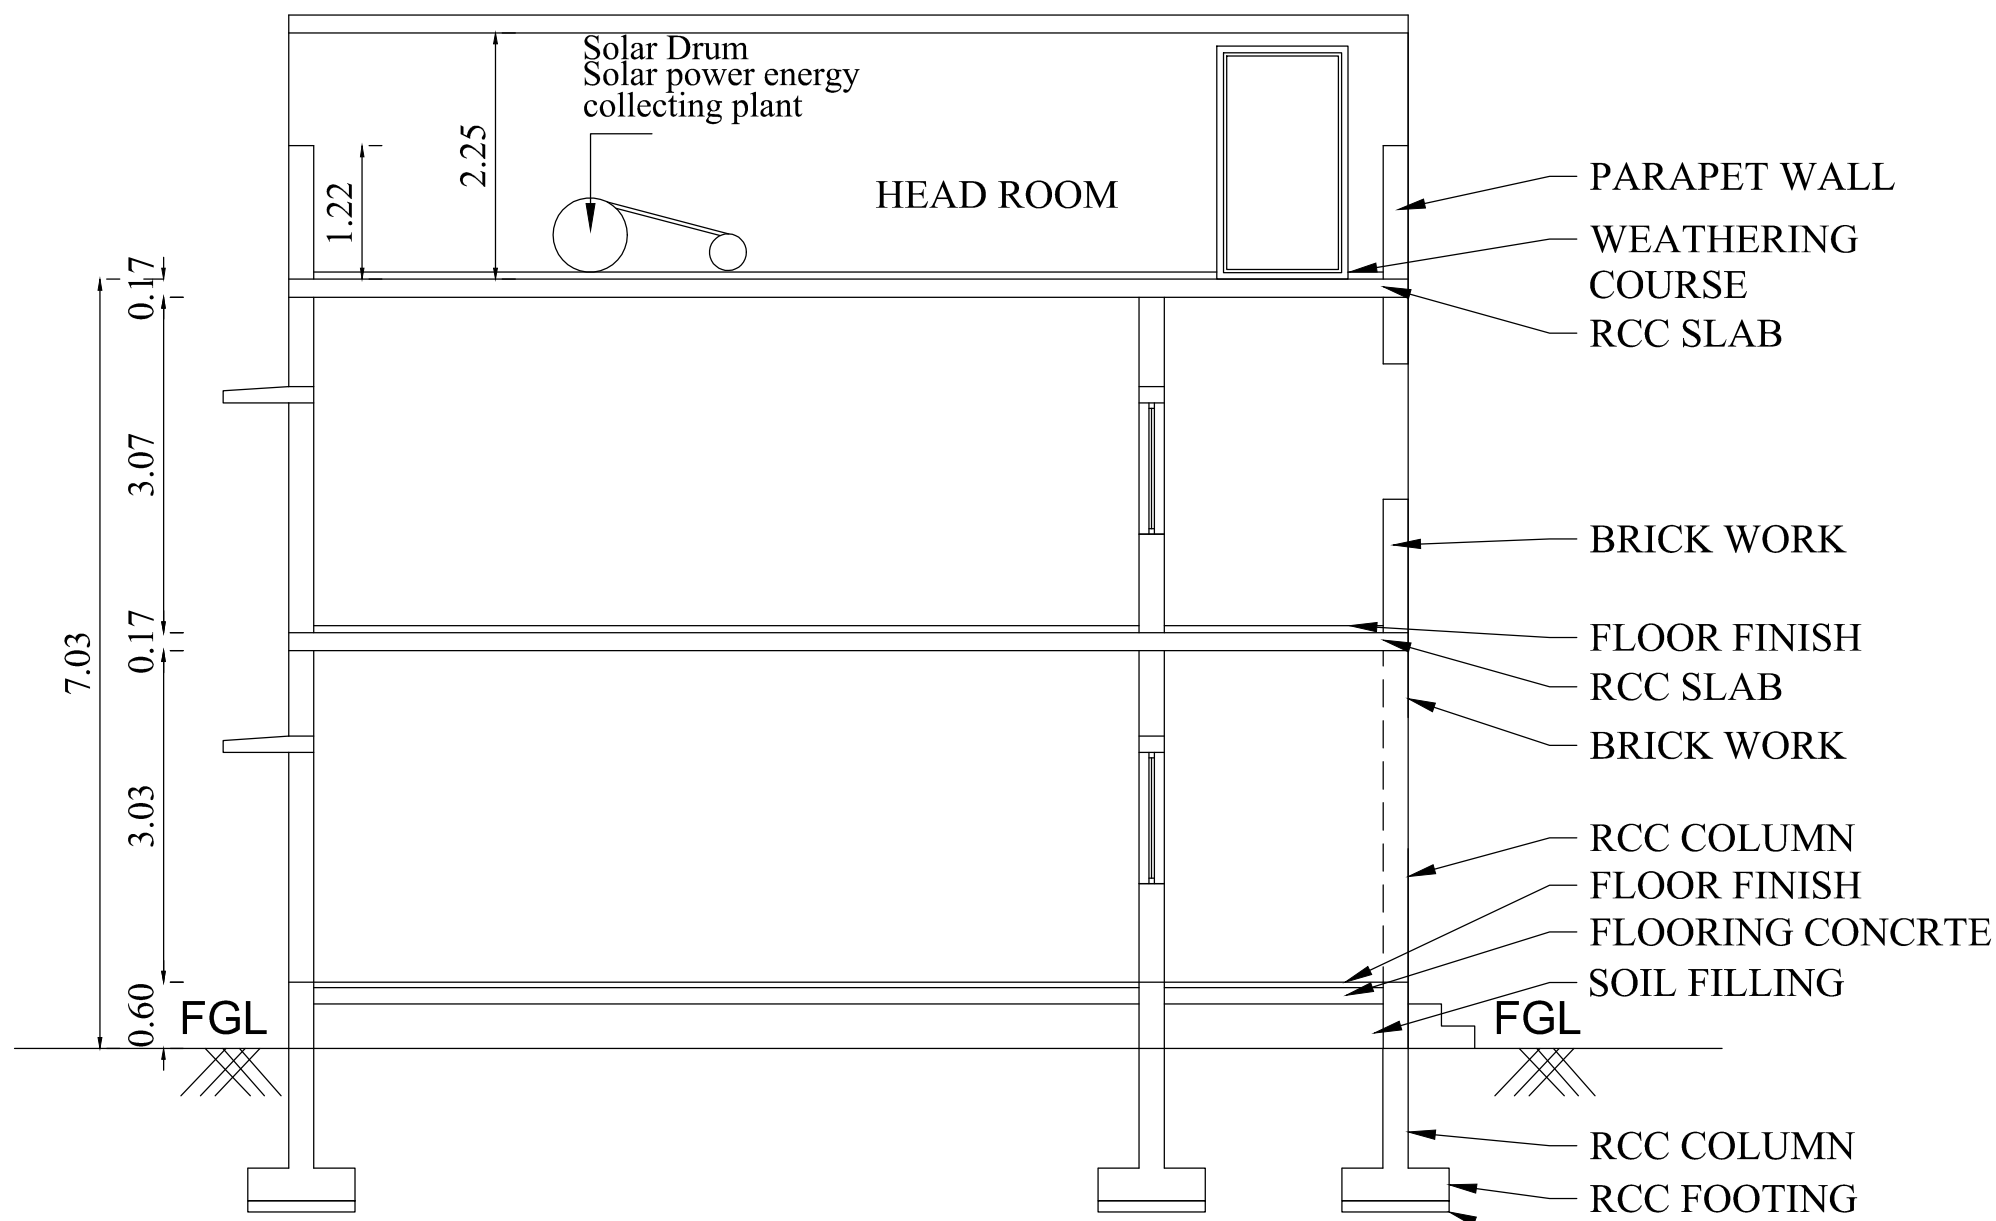

SECTION ON "A-B"




FRONT ELEVATION

PLAN SHOWING THE PROPOSED SCHOOL BUILDING IN S.F.NO : 43/2D1 & 43/2D2A2 AT SUNDAKKAMUTHUR VILLAGE, SOUTH ZONE, PERUR TALUK, COIMBATORE CORPORATION.

Applicant Name:
SRI SIDDHAR GNANAPEEDAM TRUST
Online Application No : SWP/BPA/069747/2024

North

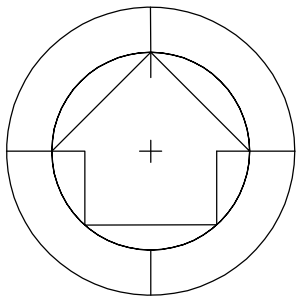

Scale 1 : 100

AREA DETAILS

Floor Name	FSI Area (in Sqm)	Non-FSI Area (in Sqm)	Total Buildup Area (in Sqm)
GROUND FLOOR	245.58	-	245.58
FIRST FLOOR	245.58	-	245.58
TERRACE FLOOR	-	42.10	42.10
TOTAL	491.16	42.10	533.26

JOINERY DETAILS

NAME	DESCRIPTION	SIZE
D	DOOR	1.07 X 2.10
D1	DOOR 1	1.20 X 2.10
W7	WINDOW 7	1.83 X 2.10

R.N. Krishna Kumar B.Arch.,
CA / 2015 / 73097
LPA / RA / GR.I / 19 / 03 / 006
GK ASSOCIATES
No : 603, 100 Feet Road, Gandhipuram
Coimbatore - 641 012.
Ph : 0422 - 4220046, 99442 11111

Architect

S. SURENDAR, BE., ME., (Structures)
62, Alagampatti, Balakrishnapuram
Dindigul - 624 005.
Mob: 6379682087

REGISTERED STRUCTURAL ENGINEER
DINDIGUL LPA REG. No. SE 01/2023 (Gr-I)


Structural Engineer

For SIDDHAR GNANA PEEDAM TRUST
S. S. S. S. S.
Managing Trustee


Applicant




BLOCK - 1 (SCHOOL BUILDING)

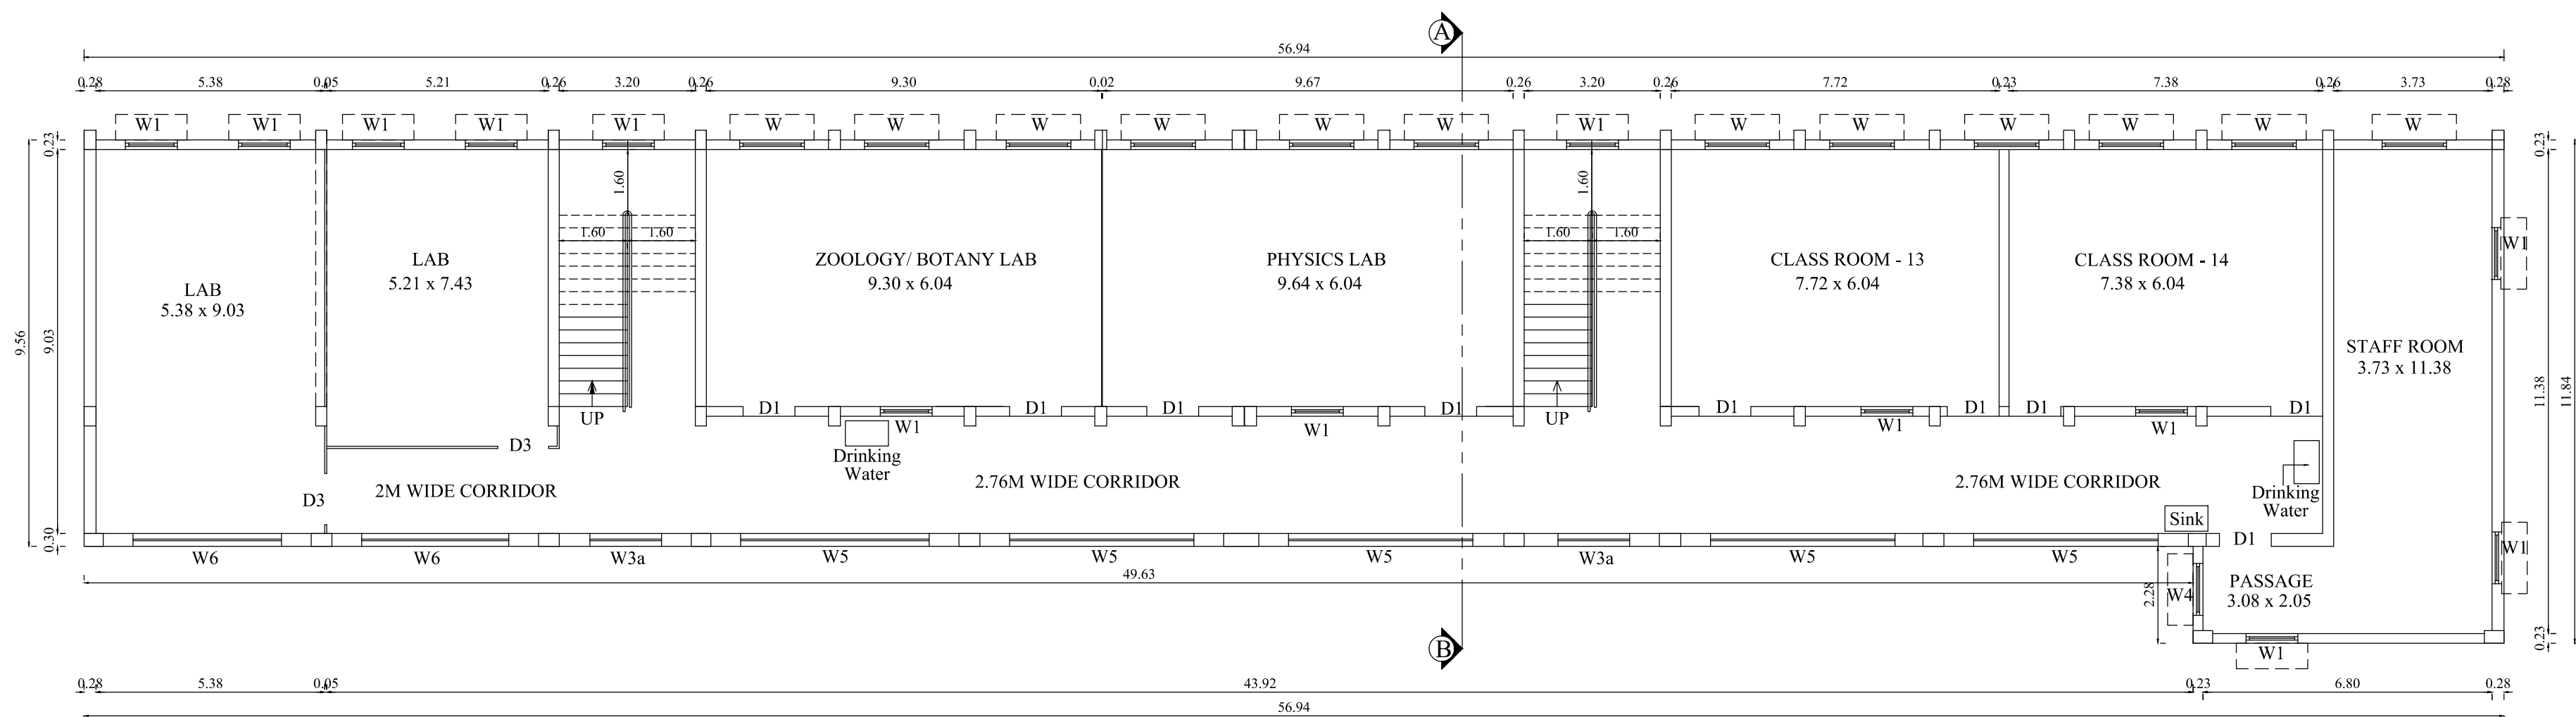




PROPOSED SECOND FLOOR PLAN

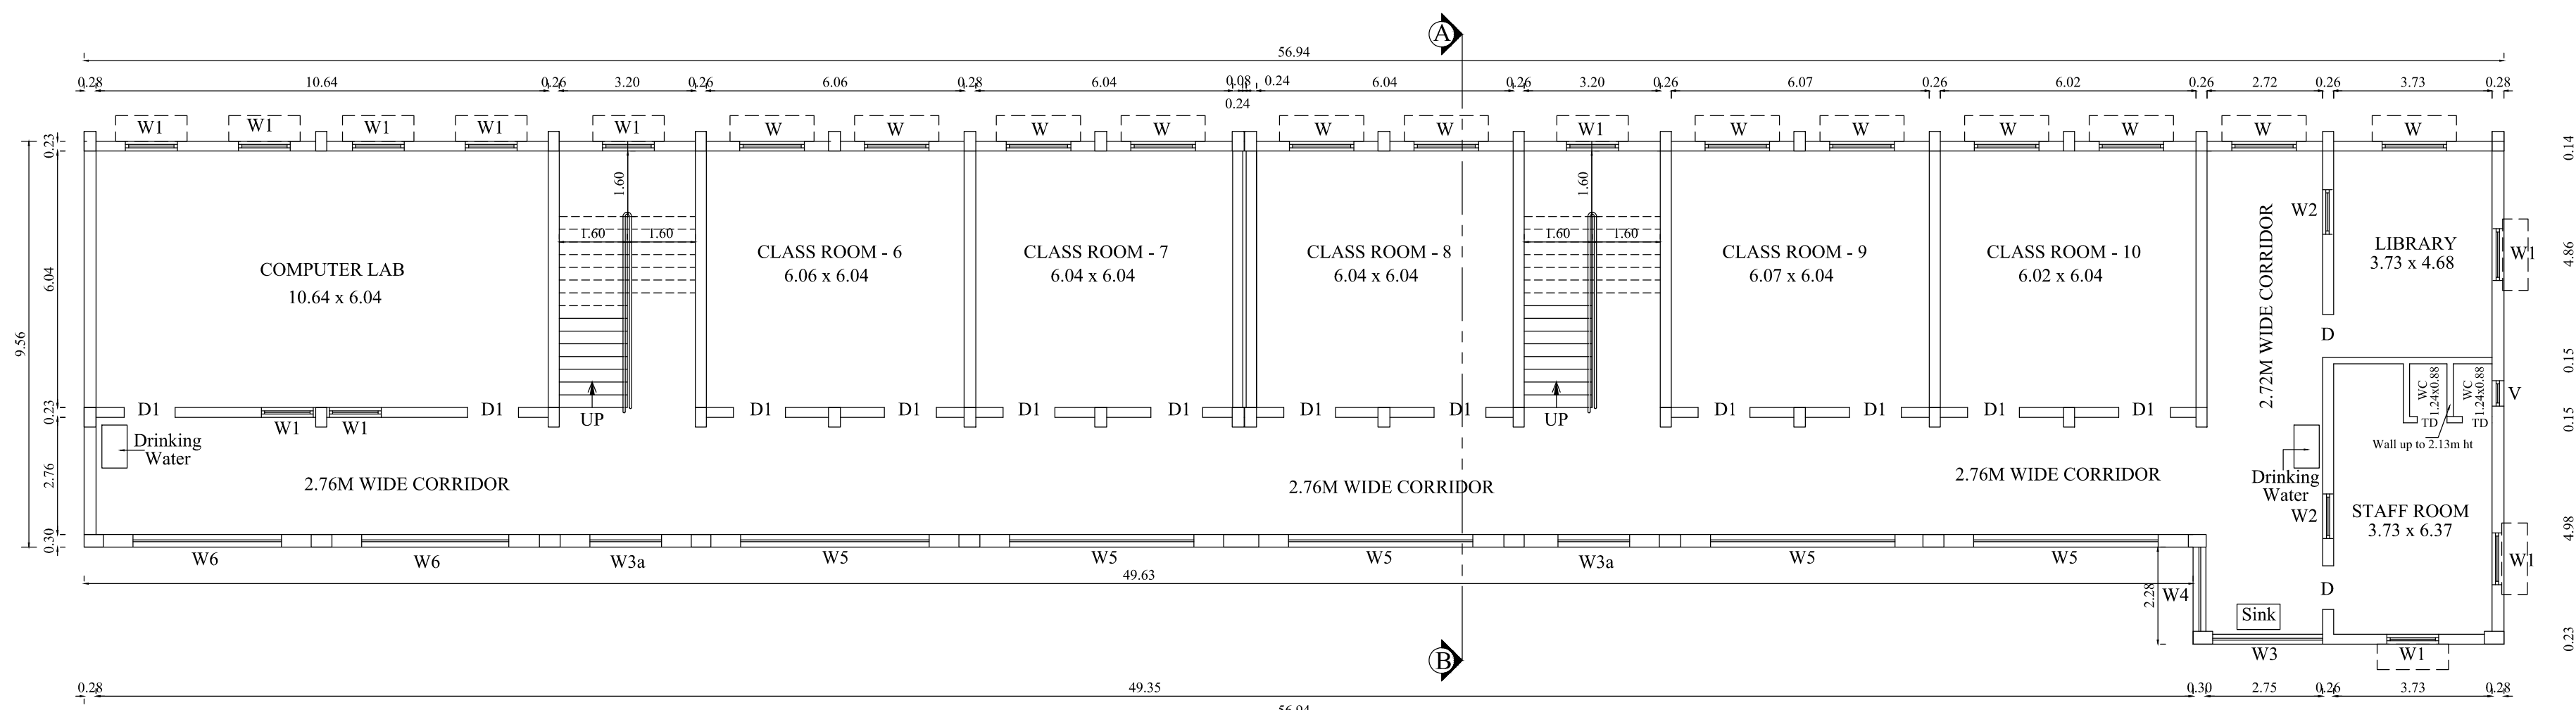


FIRST FLOOR PLAN

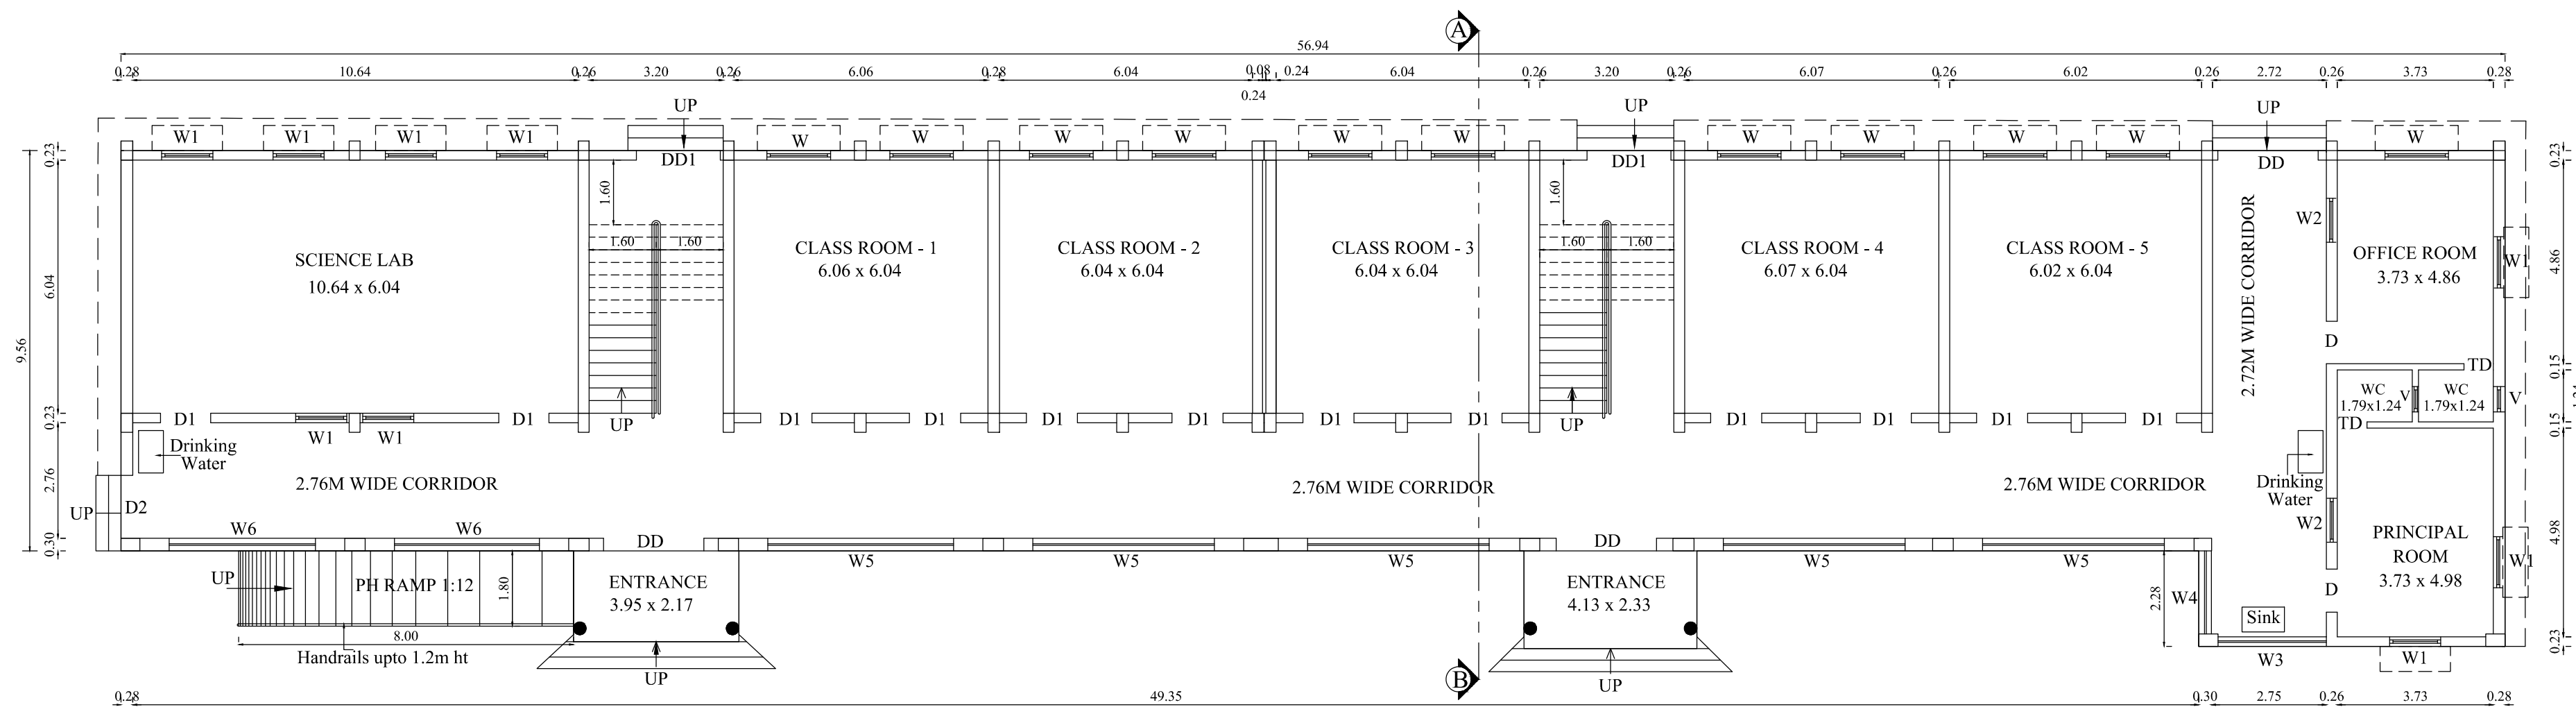


GROUND FLOOR PLAN

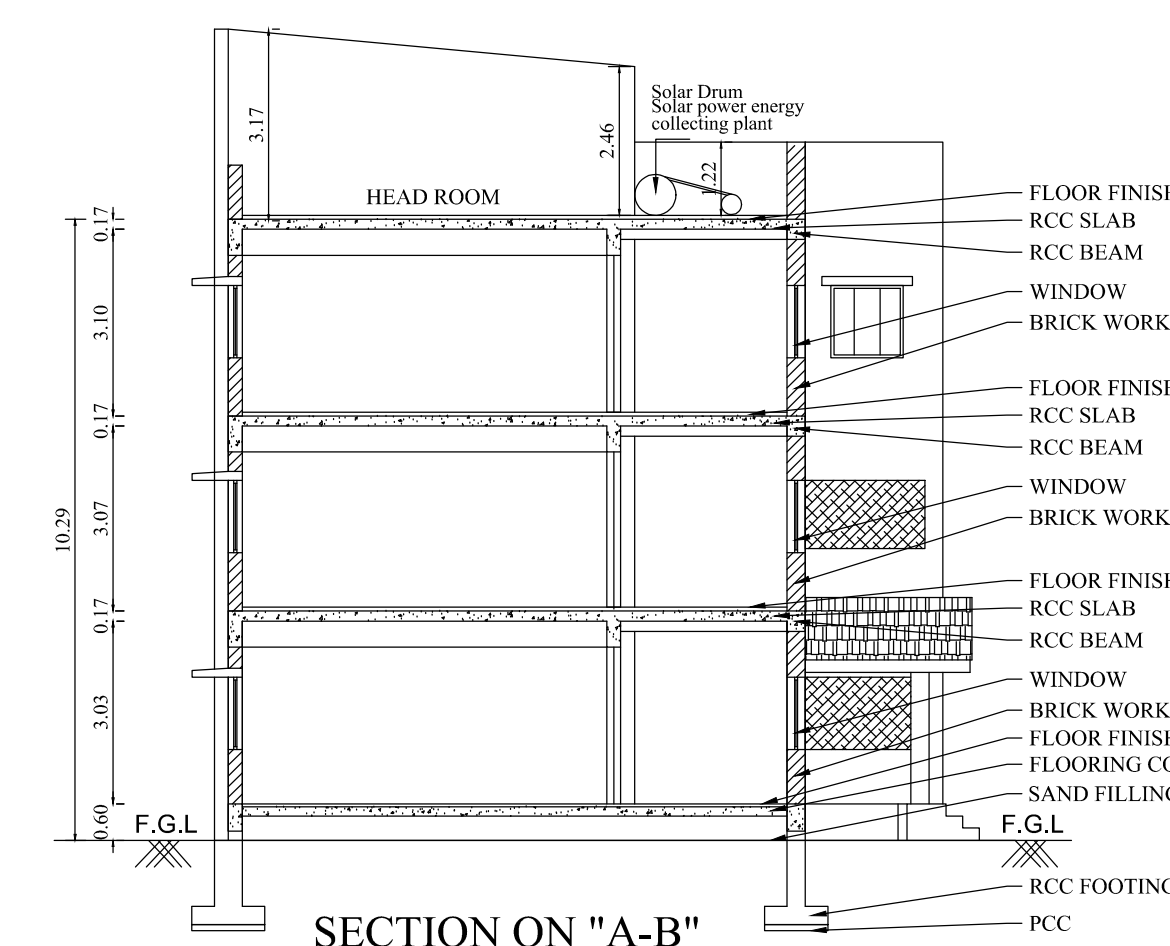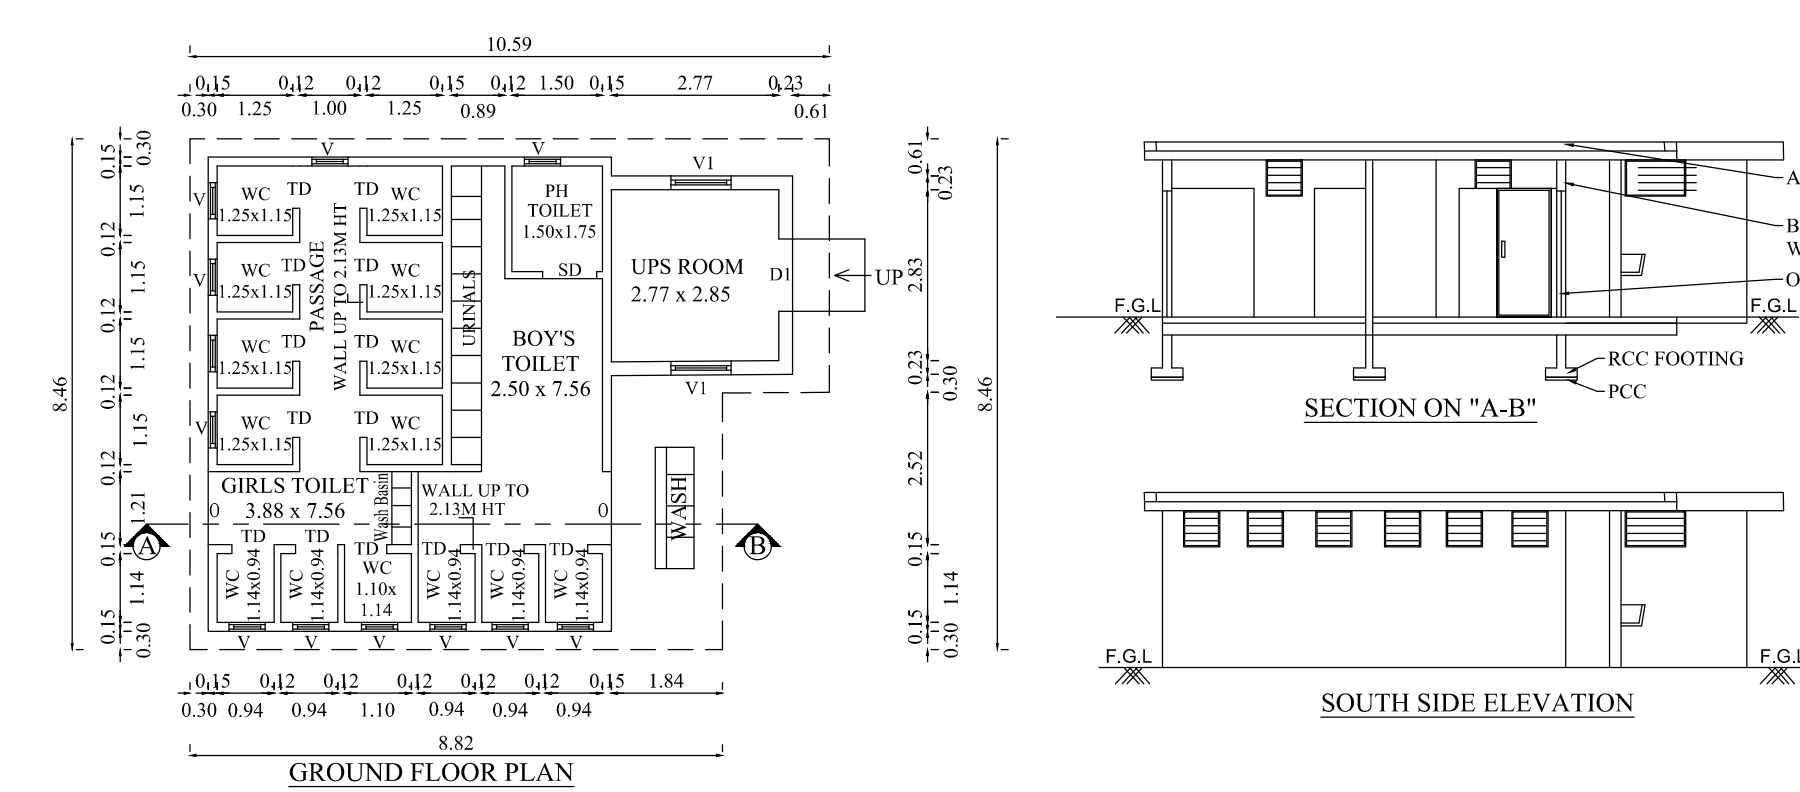 

SECTION ON "A-B"

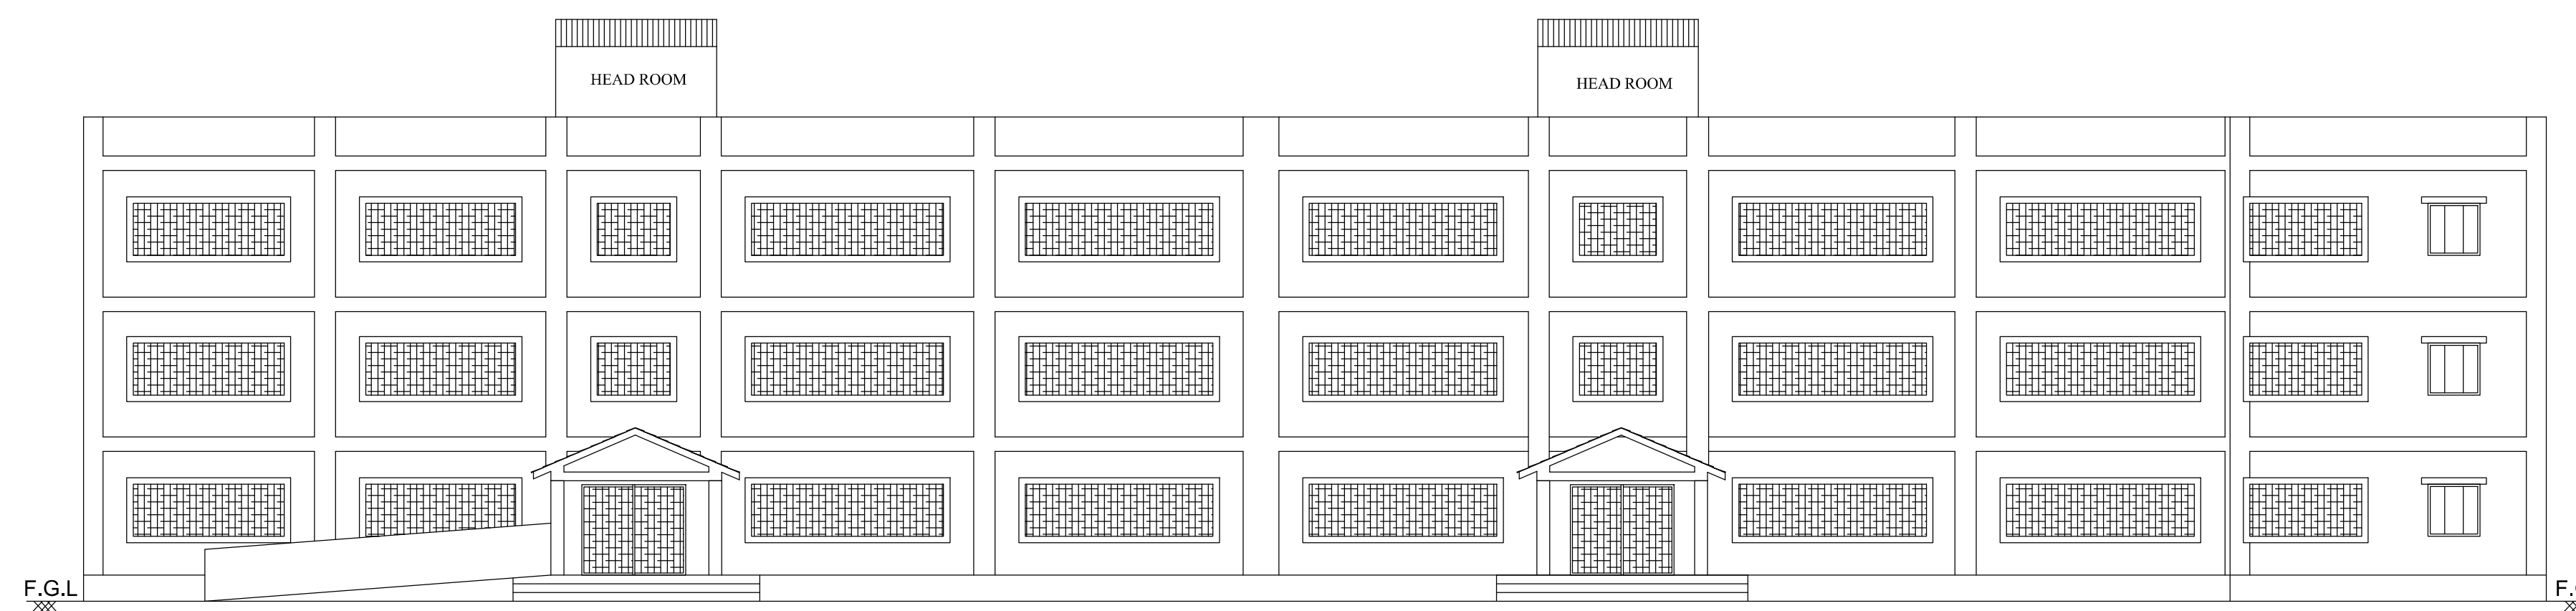

NORTH SIDE ELEVATION

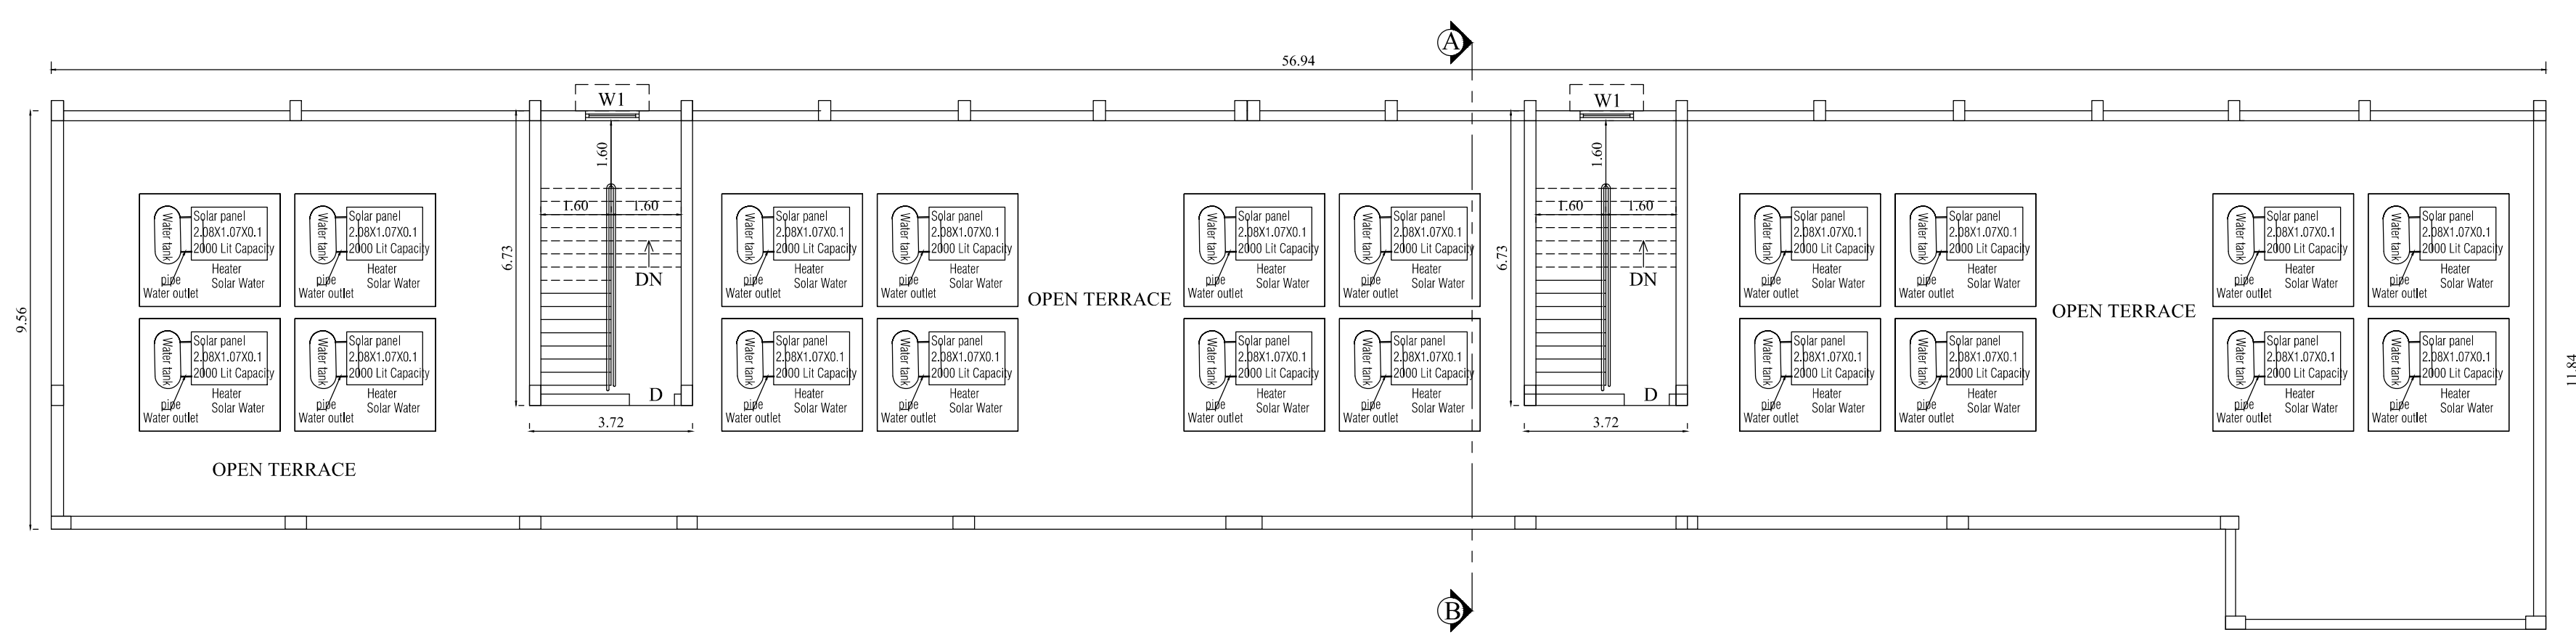


TERRACE FLOOR PLAN

BUILDING AREA DETAILS					
FLOOR NAME	FSI AREA		NON-FSI AREA		TOTAL AREA
	ALREADY APPROVED AREA	ADDITIONAL CONSTRUCTED AREA	ALREADY APPROVED AREA	ADDITIONAL CONSTRUCTED AREA	
	In Sqm	In Sqm	In Sqm	In Sqm	
BLOCK - 1 (SCHOOL BUILDING)					
GROUND FLOOR	555.72	23.45	-	-	579.17
FIRST FLOOR	555.72	5.23	-	-	560.95
SECOND FLOOR	-	560.95	-	-	560.95
TERRACE FLOOR	-	-	45.14	4.94	50.08
TOTAL	1111.44	589.63	45.14	4.94	1751.15
BLOCK - 2 (TOILET)					
GROUND FLOOR	95.61	-13.56	-	-	82.05

BLOCK - 1 & 2	SHEET - 2/3
---------------	-------------

PLAN SHOWING THE EXISTING
APPROVED, EXISTING ADDITIONAL
CONSTRUCTED AND PROPOSED
SCHOOL BUILDING IN S.F.NO : 43/2D1
& 43/2D2A2 AT SUNDAKKAMUTHUR
VILLAGE, SOUTH ZONE, PERUR
TALUK, COIMBATORE CORPORATION.

Applicant Name:
SRI SIDDHAR GNANAPEEDAM TRUST
Online Application No : SWP/BPA/069747/2024

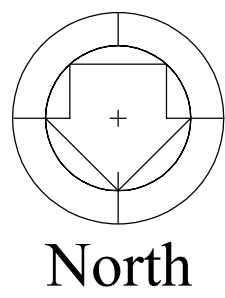

Scale 1 : 100

JOINERY DETAILS

NAME	DESCRIPTION	SIZE
DD	DOUBLE DOOR	2.40 X 2.06
DD1	DOUBLE DOOR1	2.00 X 2.06
D	DOOR	1.03 X 2.06
D1	DOOR 1	1.22 X 2.06
D2	DOOR 2	1.50 X 2.06
D3	STEEL DOOR	1.22 X 2.06
O	OPENING	1.22 X 2.09
TD	TOILET DOOR	0.70 X 2.08
SD	SWING DOOR	0.90 X 2.08
W	WINDOW	1.52 X 1.20
W1	WINDOW	1.20 X 1.20
W1a	WINDOW	0.60 X 1.20
W2	WINDOW	1.05 X 1.20
W3	WINDOW	2.58 X 1.20
W3a	WINDOW	1.58 X 1.20
W4	WINDOW	1.98 X 1.20
W5	WINDOW	4.34 X 1.20
W6	WINDOW	3.46 X 1.20
V	VENTILATOR	0.61 X 0.91
V1	VENTILATOR 1	1.00 X 0.61

R.N. Krishna Kumar B.Arch.,
CA/2015/73097
LPA/RA/GR.I/19/03/006
GK ASSOCIATES
No : 603, 100 Feet Road, Gandhipuram
Coimbatore - 641 012.
Ph : 0422 - 4220046, 99442 11111

Architect


Er. S. SURENDAR, BE., ME., (Structures)
62, Alagampatti, Balakrishnapuram
Dindigul - 624 005.
Mob: 6379682087

REGISTERED STRUCTURAL ENGINEER
DINDIGUL LPA REG. No. SE 01/2023 (Gr-I)

Structural Engineer


For SIDHAR GNANA PEEDAM TRUST
S. B. Bayanwar
Managing Trustee

Applicant

Applicant Name : SRI SIDDHAR GNANAPEEDAM TRUST
Online Application No : SWP/BPA/069747/2024
Site Boundary Shown as "A to G"

SITE PLAN SHEET NO: 1/3

PLAN SHOWING THE EXISTING APPROVED, EXISTING ADDITIONAL CONSTRUCTED AND PROPOSED SCHOOL BUILDING IN S.F.NO : 43/2D1 & 43/2D2A2 AT SUNDAKKAMUTHUR VILLAGE, SOUTH ZONE, PERUR TALUK, COIMBATORE CORPORATION.

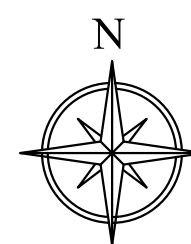

Scale 1:200

AREA DETAILS:-

SITE AREA DETAILS	
S.F.NO	Area In Sqm
43/2D1	4050.00
43/2D2A2	1011.00
TOTAL	5061.00

AREA OF THE SITE : 5061.00 Sqm

$$FSI = \frac{2274.28}{5061.00} = 0.449$$

PARKING DETAILS:-
CLASS ROOM AREA : 747.53 Sqm

	REQUIRED	PROVIDED
CAR PARKING SPACE FOR EVERY 100 Sqm	8	11
1 TWO WHEELER SPACE FOR EVERY 50 Sqm	15	42
1 CYCLE PARKING SPACE FOR EVERY 10 Sqm	75	91

(PHYSICALLY CHALLENGED PARKING INCLUDED)

O.S.R 10%

O.S.R REQUIRED : 506.10 Sqm (10%)

O.S.R PROVIDED : 515.33 Sqm (10.18%)

REFERENCE

- SITE BOUNDARY (A,B,C,D & G)
- EXISTING BUILDING
- PROPOSED BUILDING
- EXISTING ROAD

ALL DIMENSIONS ARE IN METERS

R.N. Krishna Kumar B.Arch.,
CA/2015/170307
LPA/RA/GRJ/19/03/006
GK ASSOCIATES
No : 603, 100 Feet Road, Gandhipuram
Coimbatore - 641 012.
Ph : 0422 - 4220046, 99442 11111

Architect


S. SURENDAR, I.E.M.E (Structural)
62, Alagampatti, Balakrishnapuram
Dindigul - 624 005.
Mob: 6379682087

REGISTERED STRUCTURAL ENGINEER
DINDIGUL LPA REG. No. SE 01/2023 (Gr-I)

Structural Engineer

For SIDDHAR GNANAPEEDAM TRUST
A.B. Balakrishnan
Managing Trustee






Applicant

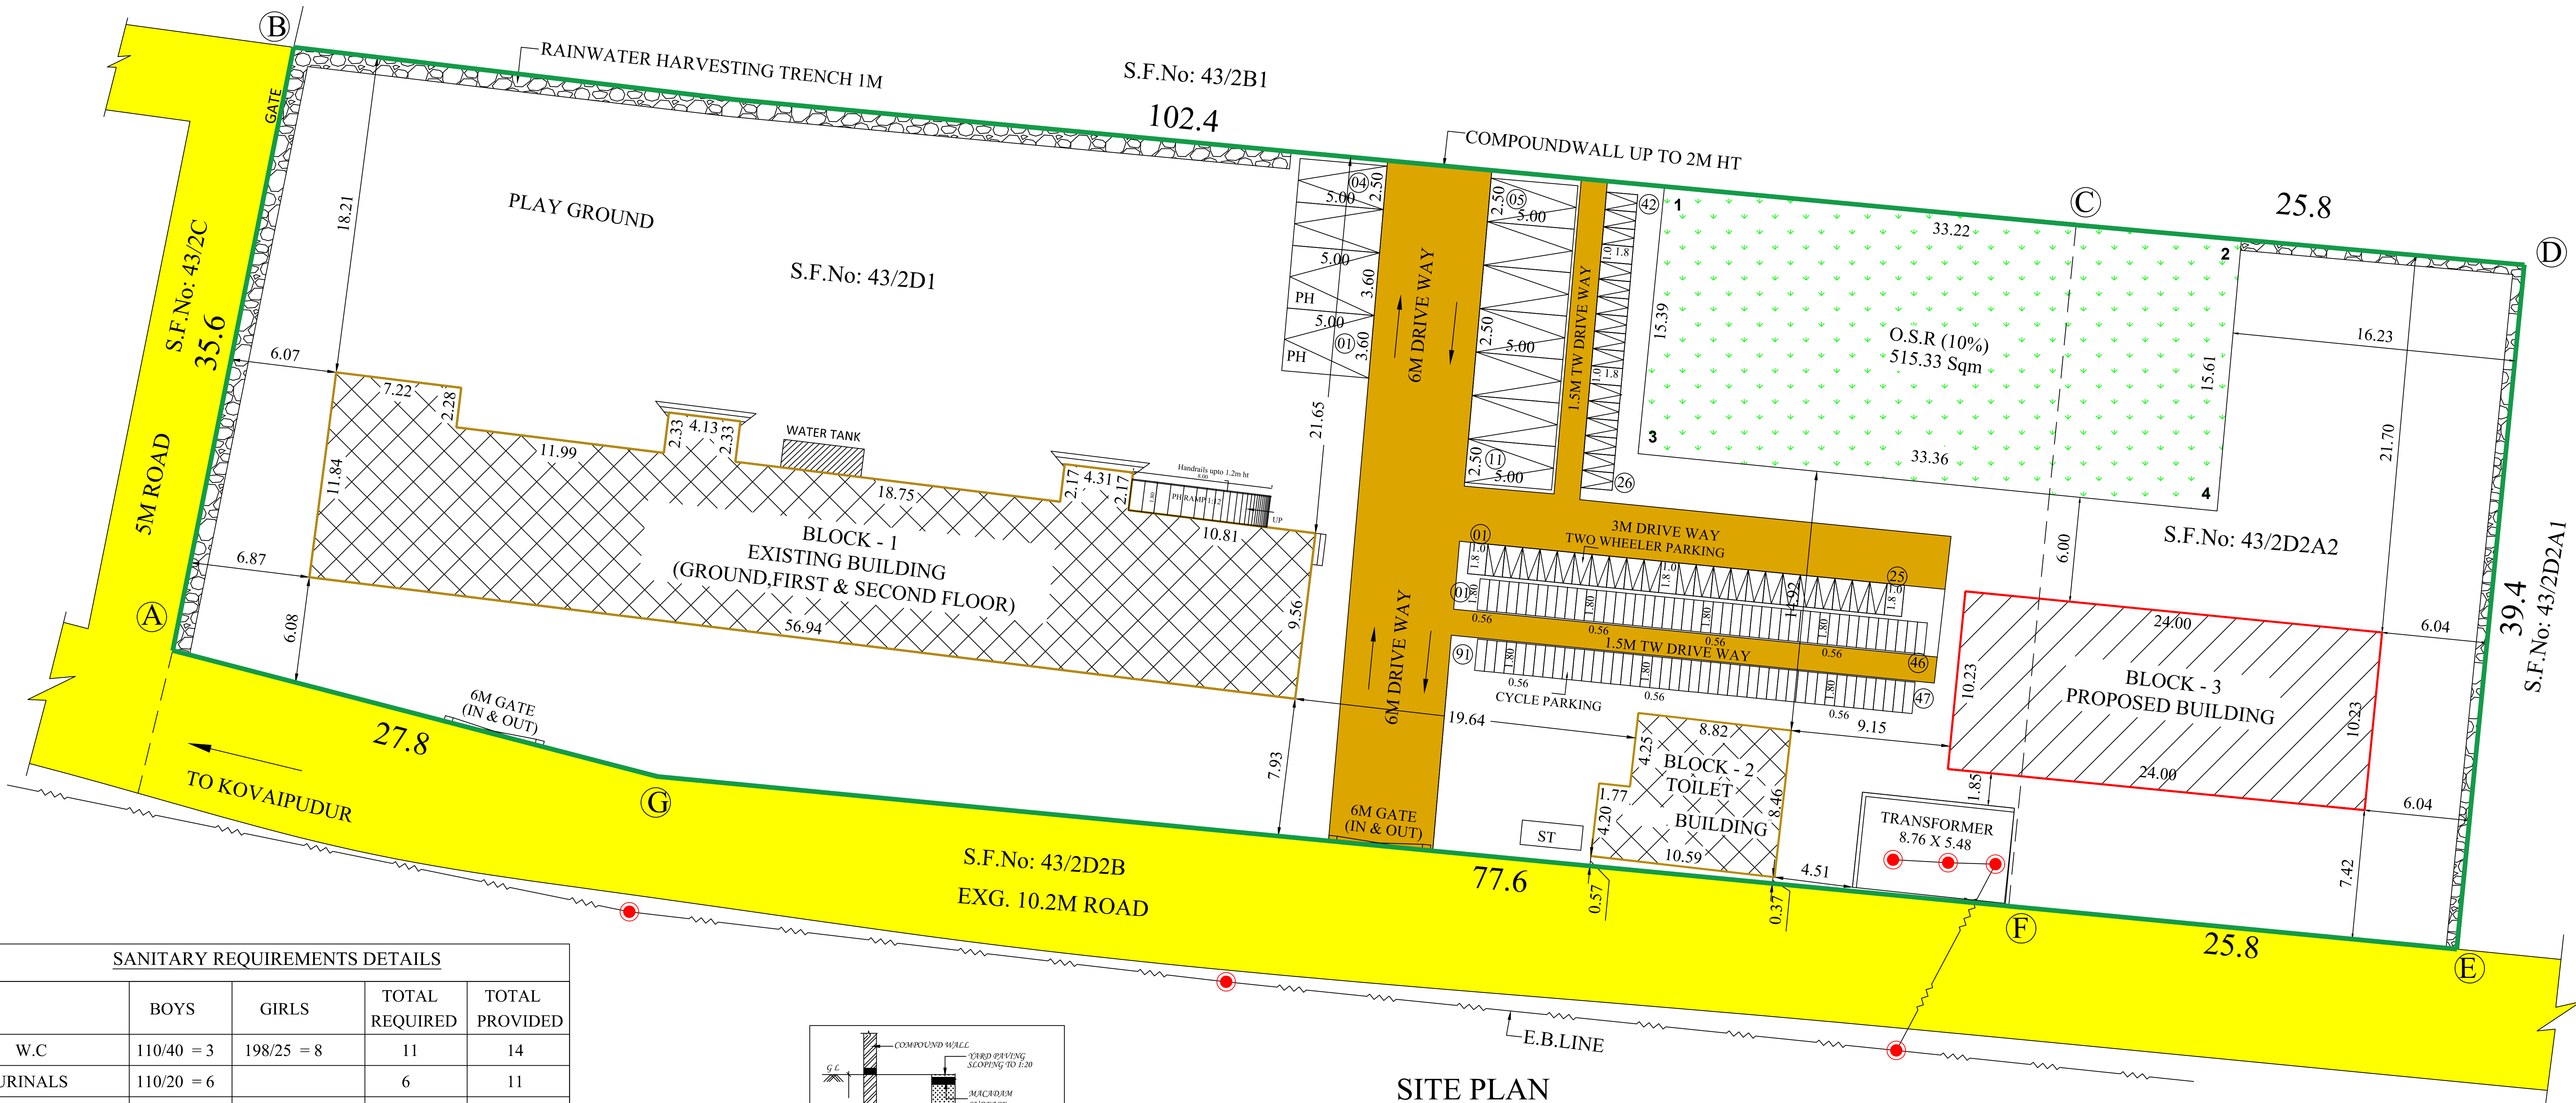

SITE PLAN

SANITARY REQUIREMENTS DETAILS

	BOYS	GIRLS	TOTAL REQUIRED	TOTAL PROVIDED
W.C	110/40 = 3	198/25 = 8	11	14
URINALS	110/20 = 6		6	11
WASH BASIN	110/40 = 3	198/40 = 5	8	8
DRINKING WATER FOUNTAIN	110/50 = 3	198/50 = 4	7	8
SINK	ONE PER FLOOR		5	5
	BLOCK -1 = 3			
	BLOCK -3 = 2			
	TOTAL = 5			

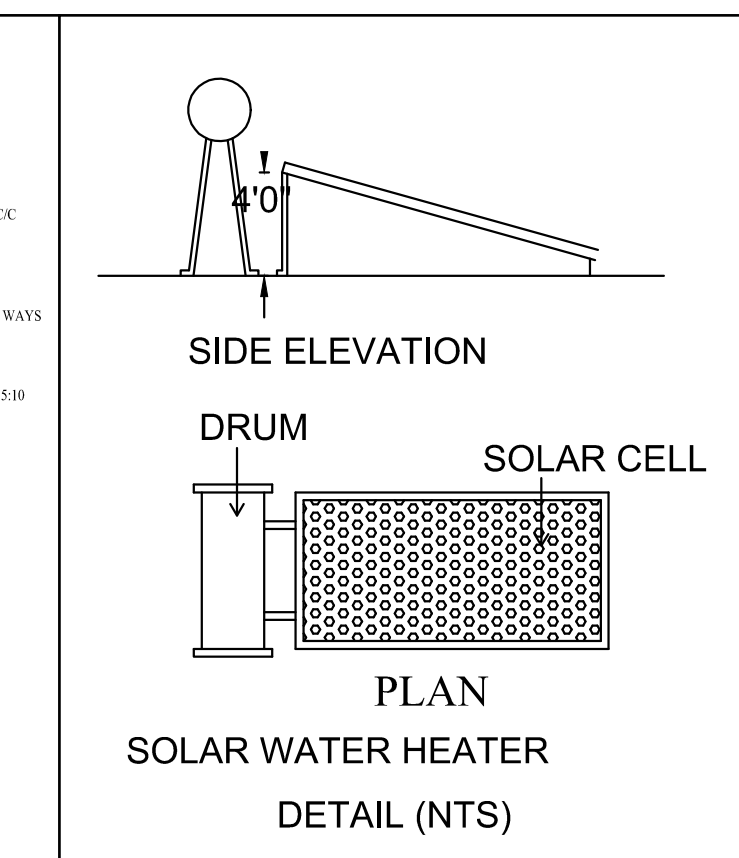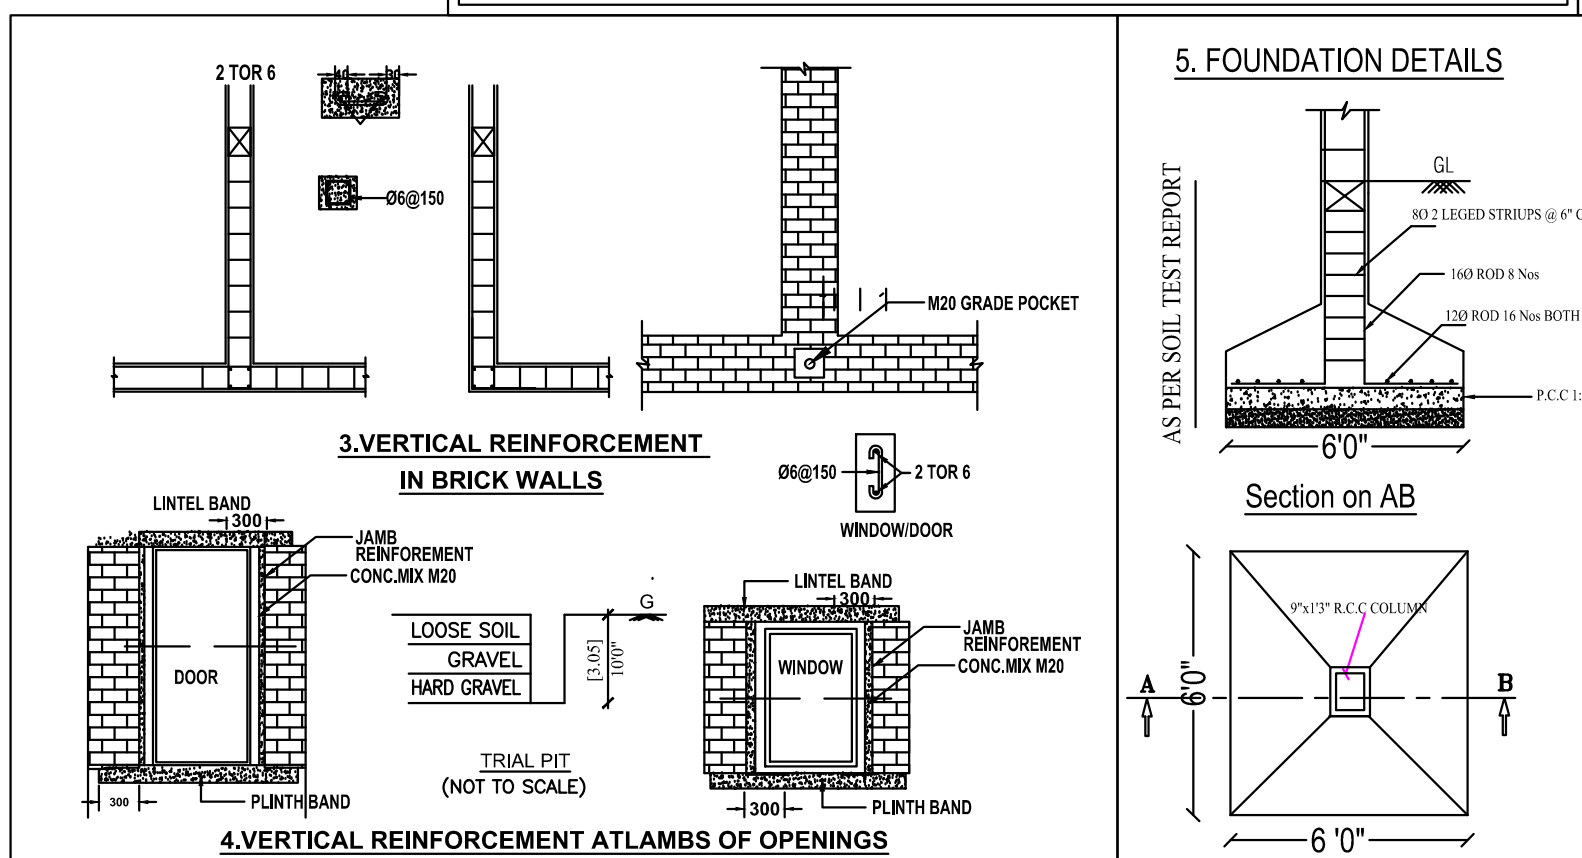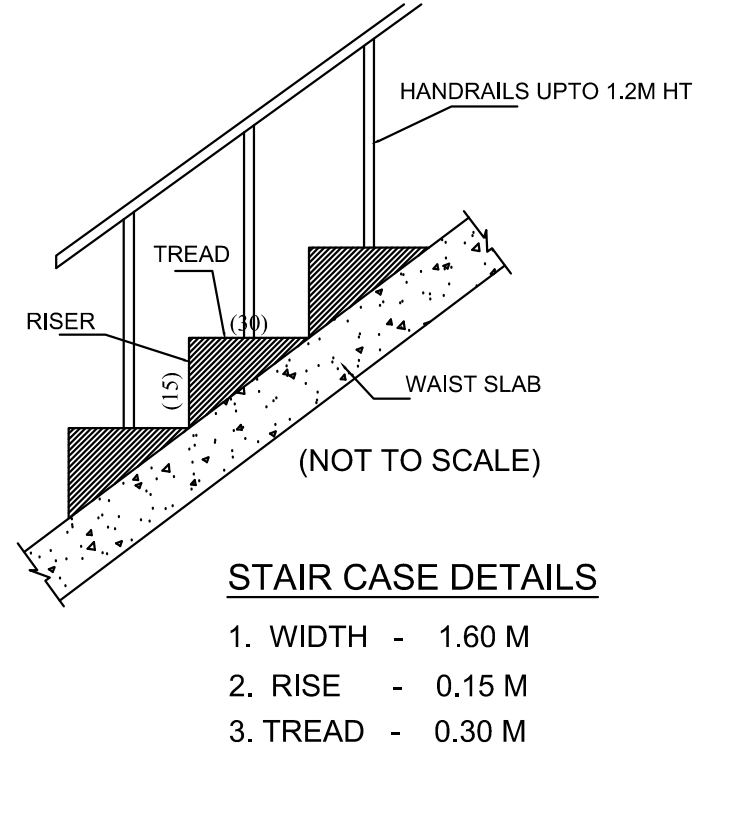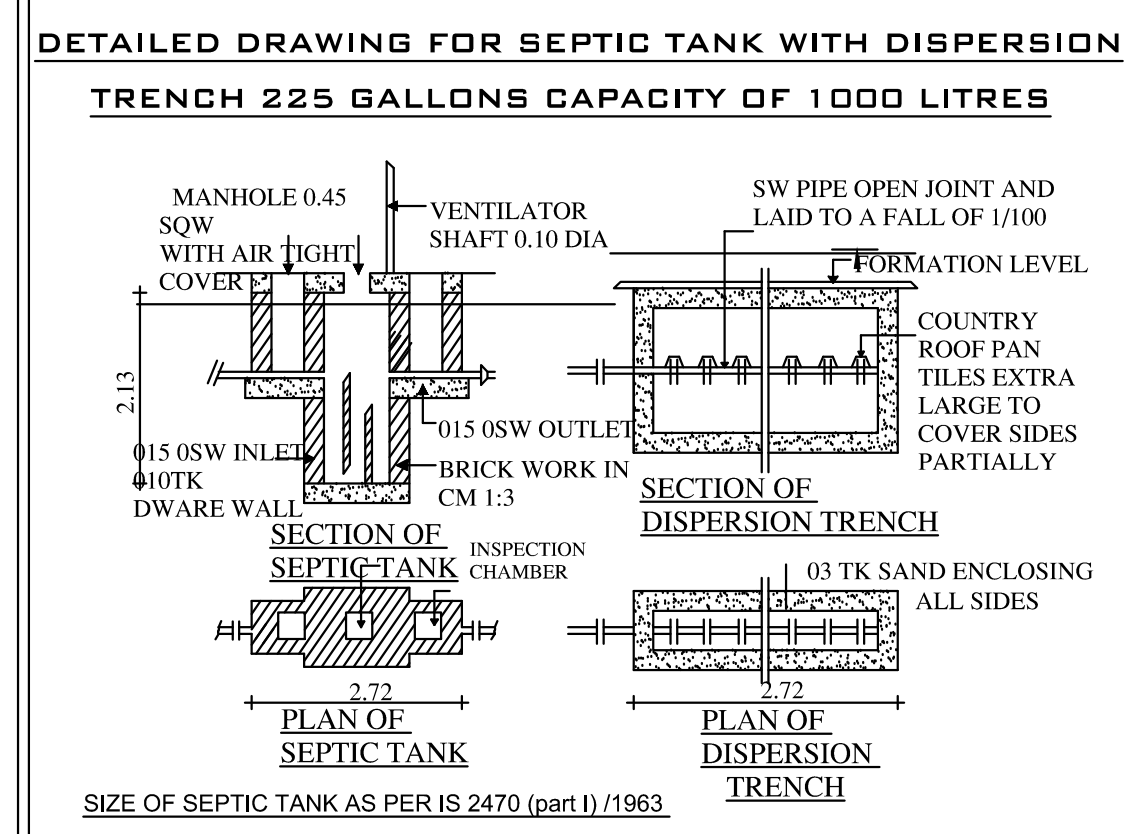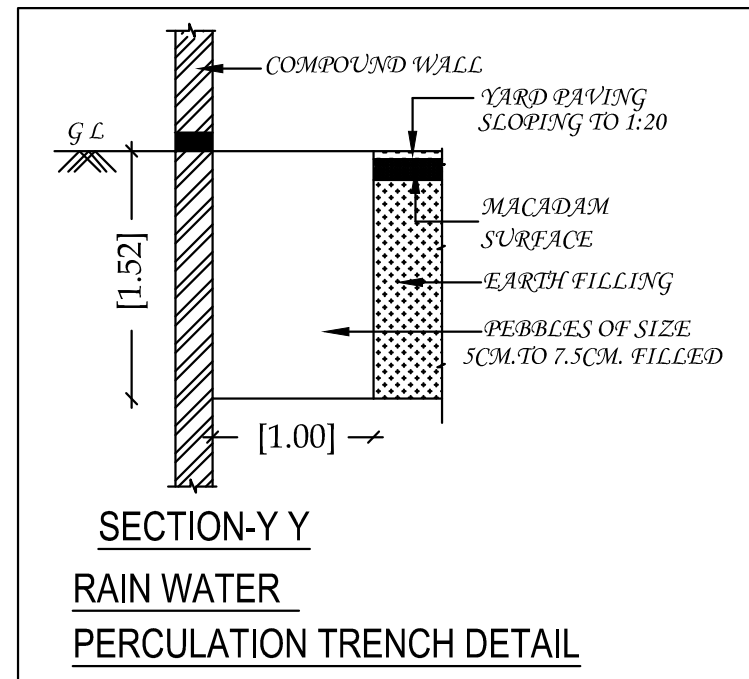

EXISTING BUILDING APPROVED DETAILS :

CLPA PLANNING PERMIT No. 141/2014
File No: 1459 / 2014/ LPA - 1
Dated : 19/06/2014
COIMBATORE MUNICIPAL CORPORATION
B.L. No: 0338 / 2014/MH4(S)
Date : 31/07/2015
B.A. No: 0294/2015/MH4(S)

EXISTING BUILDING APPROVED AREA :

FLOOR NAME	FSI AREA (in Sqm)	Non-FSI AREA (in Sqm)	TOTAL AREA (in Sqm)
GROUND FLOOR	555.72	-	555.72
FIRST FLOOR	555.72	-	555.72
TERRACE FLOOR	-	45.14	45.14
TOILET BLOCK	95.61	-	95.61
TOTAL	1207.05	45.14	1252.19

BUILDING AREA DETAILS

FLOOR NAME	FSI AREA			NON-FSI AREA			NET TOTAL AREA
	ALREADY APPROVED AREA	ADDITIONAL CONSTRUCTED AREA	PROPOSED AREA	ALREADY APPROVED AREA	ADDITIONAL CONSTRUCTED AREA	PROPOSED AREA	
	In Sqm	In Sqm	In Sqm	In Sqm	In Sqm	In Sqm	In Sqm
BLOCK - 1 (SCHOOL BUILDING)							
GROUND FLOOR	555.72	23.45	-	-	-	-	579.17
FIRST FLOOR	555.72	5.23	-	-	-	-	560.95
SECOND FLOOR	-	560.95	-	-	-	-	560.95
TERRACE FLOOR	-	-	-	45.14	4.94	-	50.08
TOTAL	1111.44	589.63	-	45.14	4.94	-	1751.15
BLOCK - 2 (TOILET)							
GROUND FLOOR	95.61	-13.56	-	-	-	-	82.05
BLOCK - 3							
GROUND FLOOR	-	-	245.58	-	-	-	245.58
FIRST FLOOR	-	-	245.58	-	-	-	245.58
TERRACE FLOOR	-	-	-	-	-	42.10	42.10
TOTAL	-	-	491.16	-	-	42.10	533.26
NET TOTAL	1207.05	576.07	491.16	45.14	4.94	42.10	2366.46
TOTAL FSI AREA - 2274.28 Sqm				TOTAL Non-FSI AREA - 92.18 Sqm			