



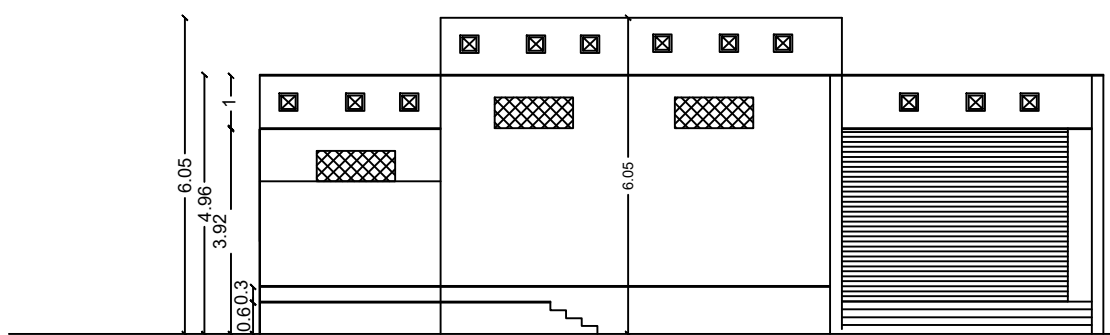


ELEVATION

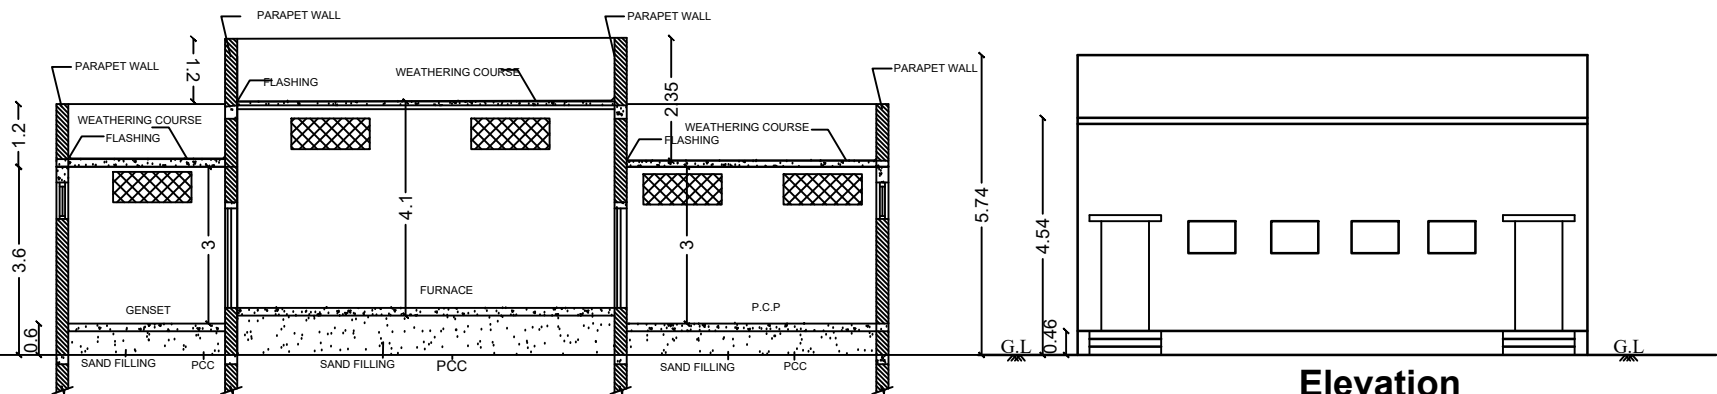


SECTION "AA"


Elevation

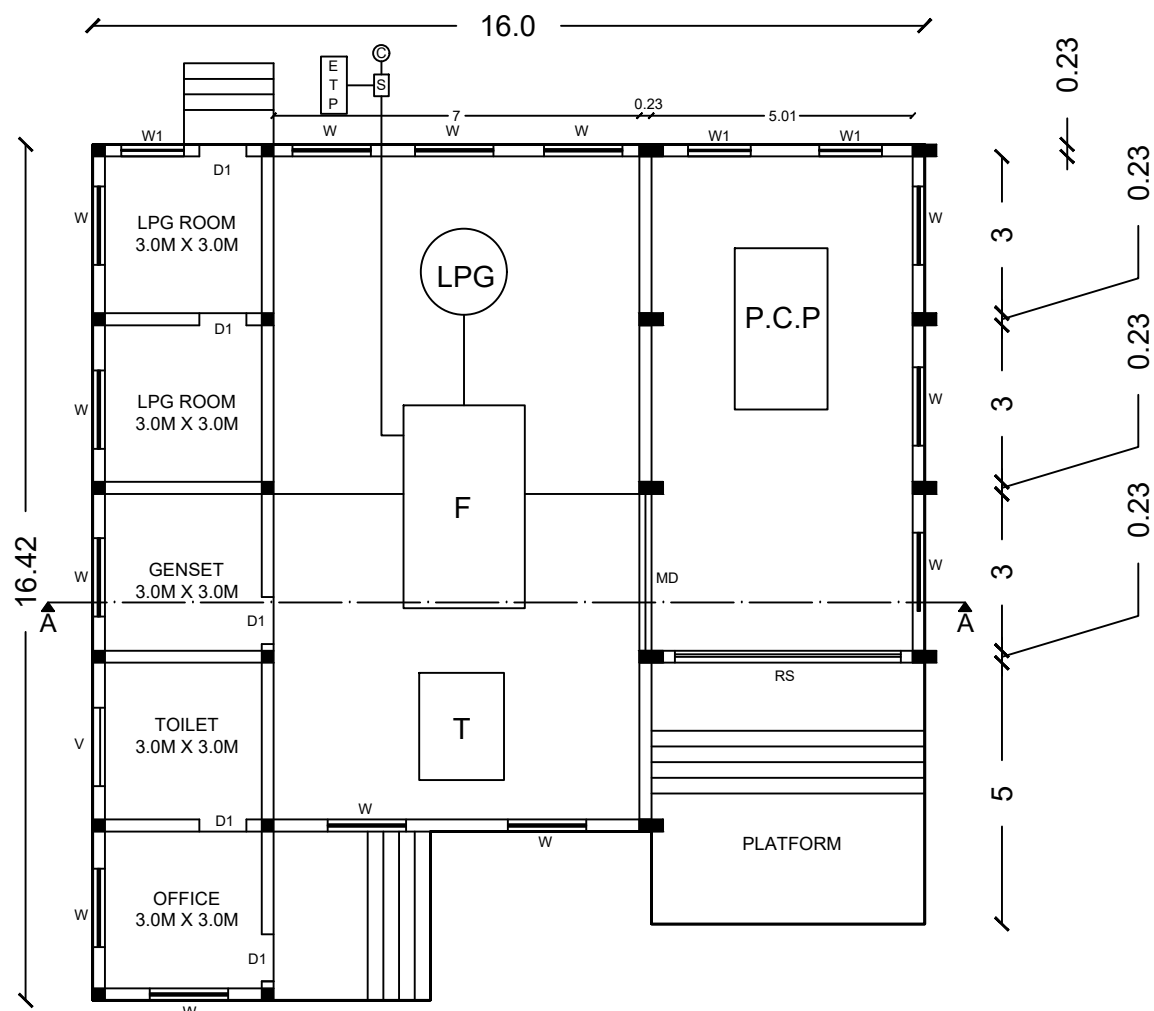


GROUND FLOOR

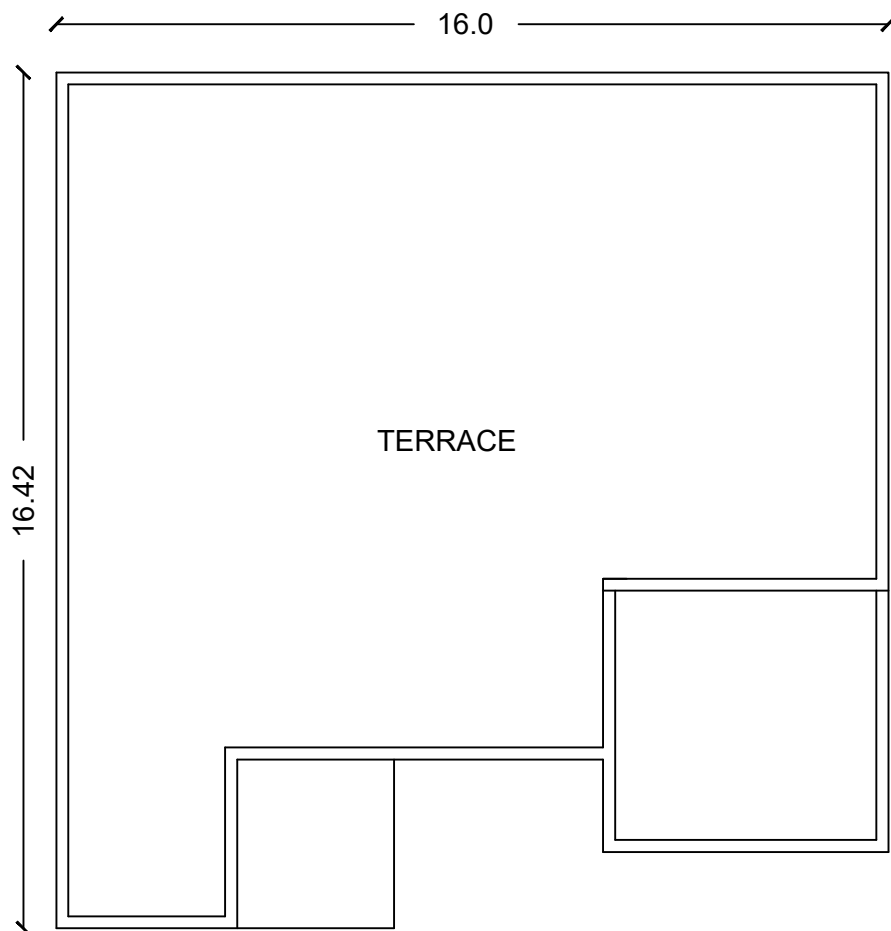


TERRACE FLOOR

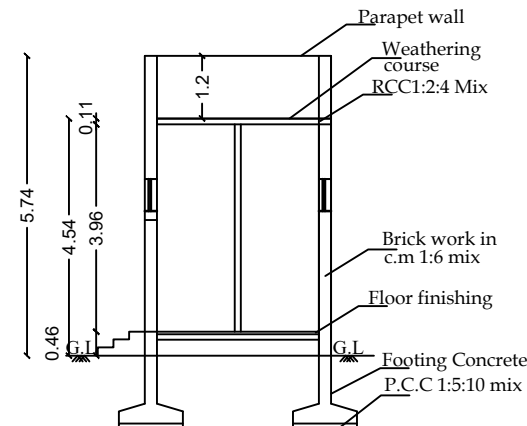






Section On "BB"

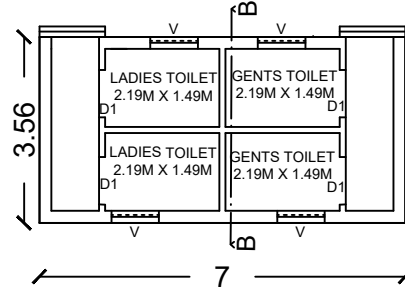

TOILET BLOCK

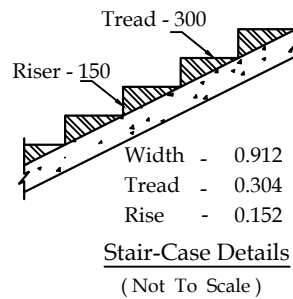


Stair-Case Details
(Not To Scale)

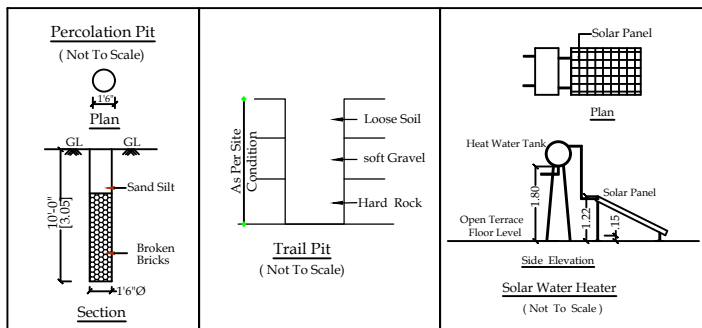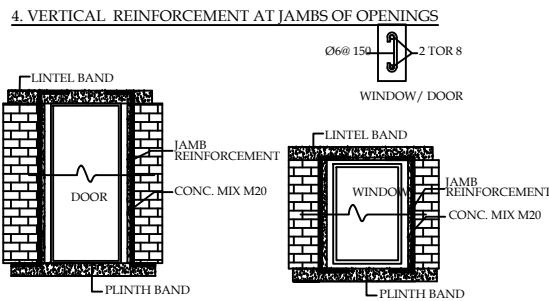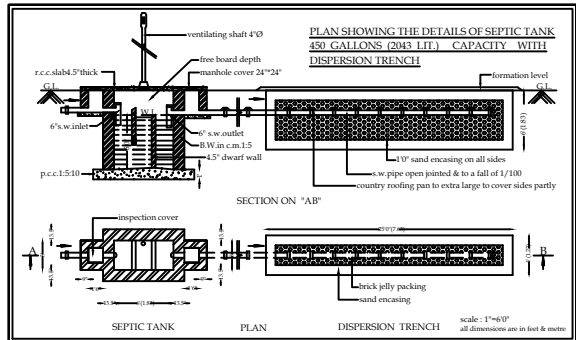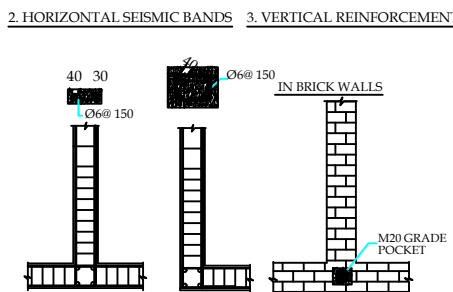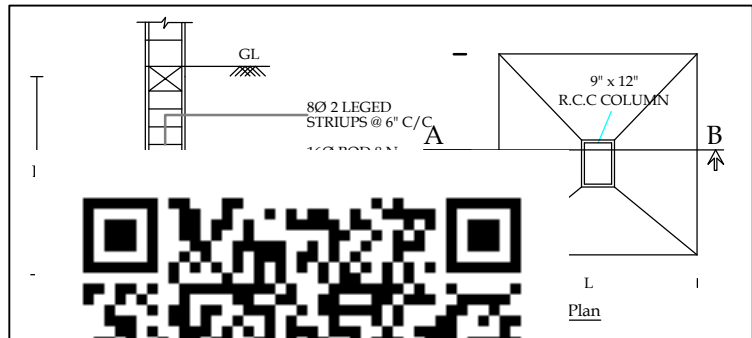

Plan Showing The Proposed
G.Floor of Idikarai Crematorium
Building In S.F.No:162 At
Idikarai Town Panchayat,Annur
Taluk,Coimbatore District.

Sheet - 1/2

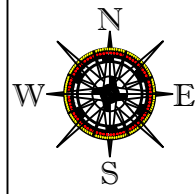

Scale:1:100

	Floor Name	Total Area
BLOCK-1	Main Block G.F	234.86 Sq.m
BLOCK-2	Toilet Block	24.92 Sq.m

JOINERY'S DETAILS

Description of works	In Meter
MD - Main Door	1.20 x 2.10
D1 - Door	0.90 x 2.10
W - Window	1.50 x 1.20
W1 - Window	1.50 x 1.80
V - Ventilator	1.83 x 0.61
RS - Rolling shutter	2.40 x 2.40

All metric dimensions are in metre
Capacity of the septic tank-450 Glns
Horizontal Distance From Elec If Any - Nil

Plan, Elevation, Section, 1:100
Site Plan 1:200


എ.വ. സന്തോഷ് കുമാർ
ഭരണ എഞ്ചിനീയർ
സംസ്കൃതി - 641 022

Applicant

Dr. V. SANTHOSH KUMAR, BE
DTSP - REGISTERED ENGINEER
Reg. No: RE-018-10/05/2021/CDTSP-
89 ASSOCIATES
No: 17A/62 Labanhipuram, Ganapathy,
Coimbatore-641 006
Ph: 98362 90796, 944910 0100

Registered Engineer



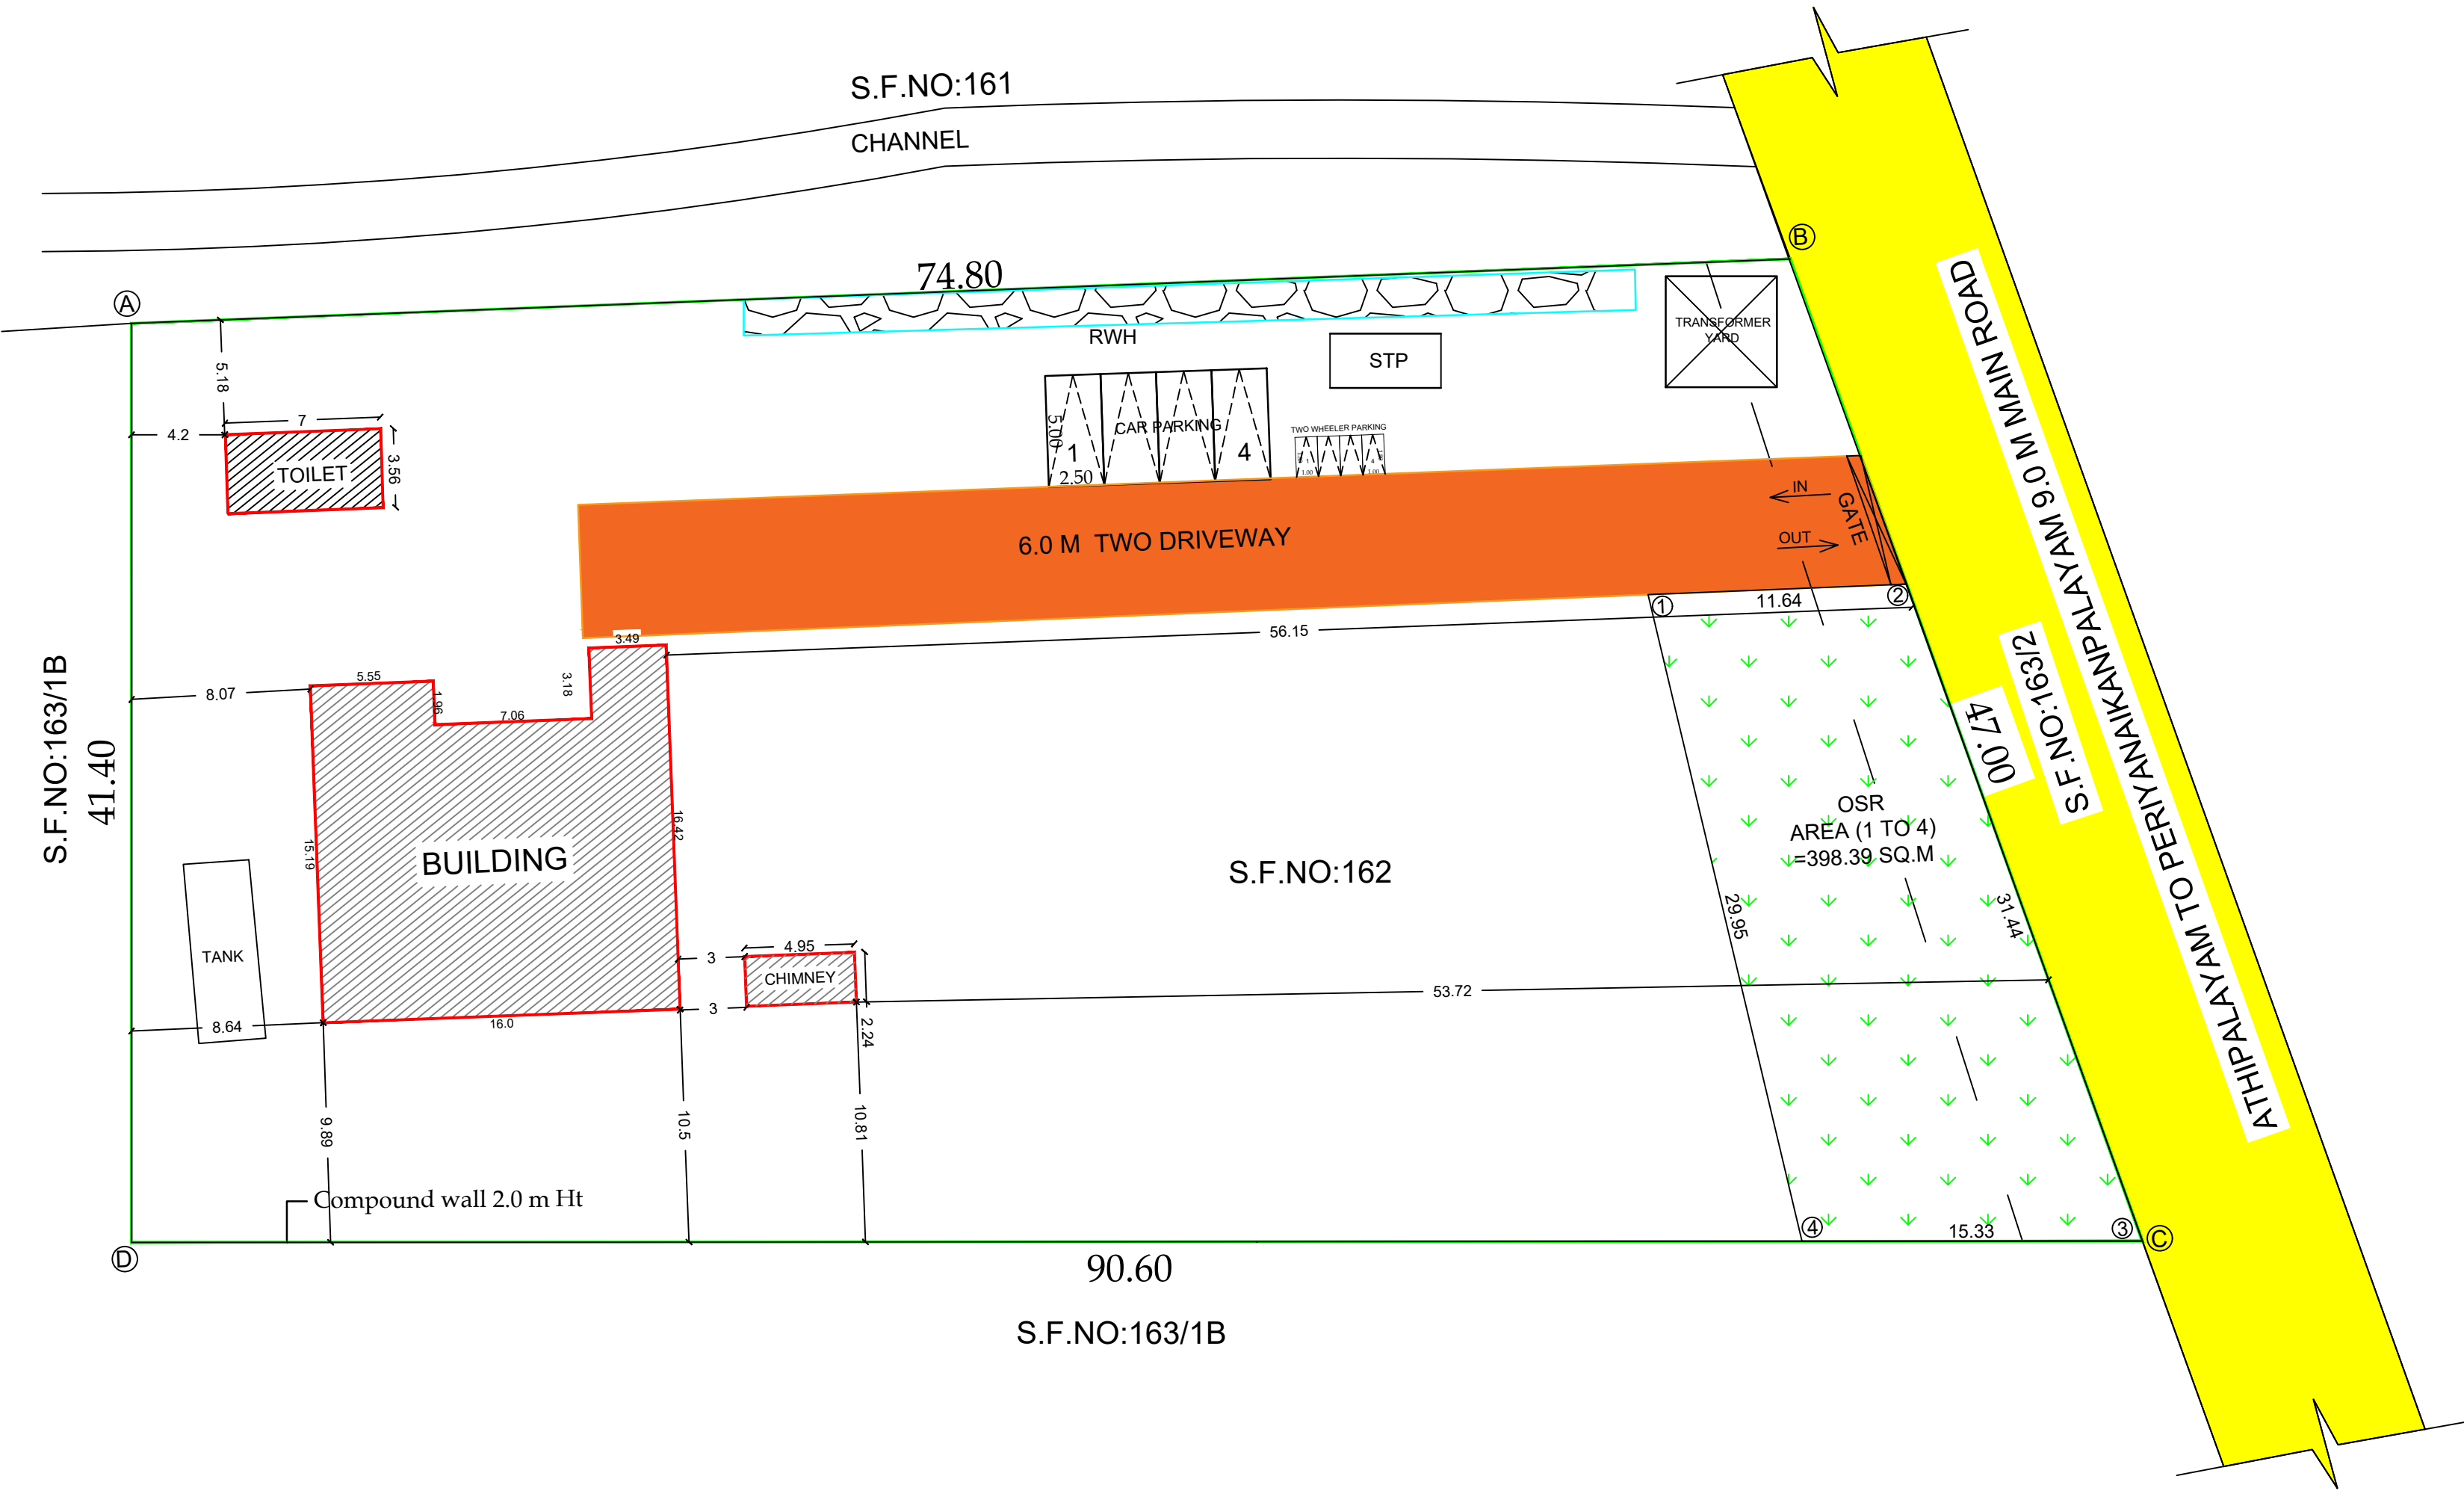

ONLINE APPLICATION NO:SWP/BPA/0077702/2023
SWP/SITE APPROVAL : LP/CLPA.NO: (A TO D) 461/2024
SWP/PLANNING PERMISSION NO:552/2024

Site Plan

Sheet No.2/2

Plan Showing The Proposed G.Floor of Idikarai Crematorium Building In S.F.No:162 At Idikarai Town Panchayat,Annur Taluk,Coimbatore District.

Scale-1:200

Total Area of the Site - 3550.00 Sq.mt.

BLOCK-01	Floor Name	Total Area
	Main Block G.F	234.86 Sq.m
BLOCK-02	Toilet Block	24.90 Sq.m
	TOTAL AREA	259.76 Sq.m

F.S.I : $\frac{259.76}{3550.00} = 0.07$

Two Wheeler Parking = 04 Nos

Cycle Parking = 04 Nos

All metric dimensions are in metre

Capacity of the septic tank-450 Glns

Horizontal Distance From Elec If Any - Nil

Plan, Elevation, Section, 1:100

Site Plan 1:200

Existing Road

Site boundary

Pro. Building

Applicant

Registered Engineer