



STORING AND DRYING FERTILIZERS

PLAN SHOWING THE PROPOSED CONSTRUCTION OF ORANGE CATEGORY INDUSTRIAL GALVALUME SHEET COUPLED ROOFING BUILDING (GOVERNMENT) IN S. F. NO: 865/ 1 AT GUDALUR VILLAGE AND MUNICIPALITY, COIMBATORE NORTH TALUK AND DISTRICT.

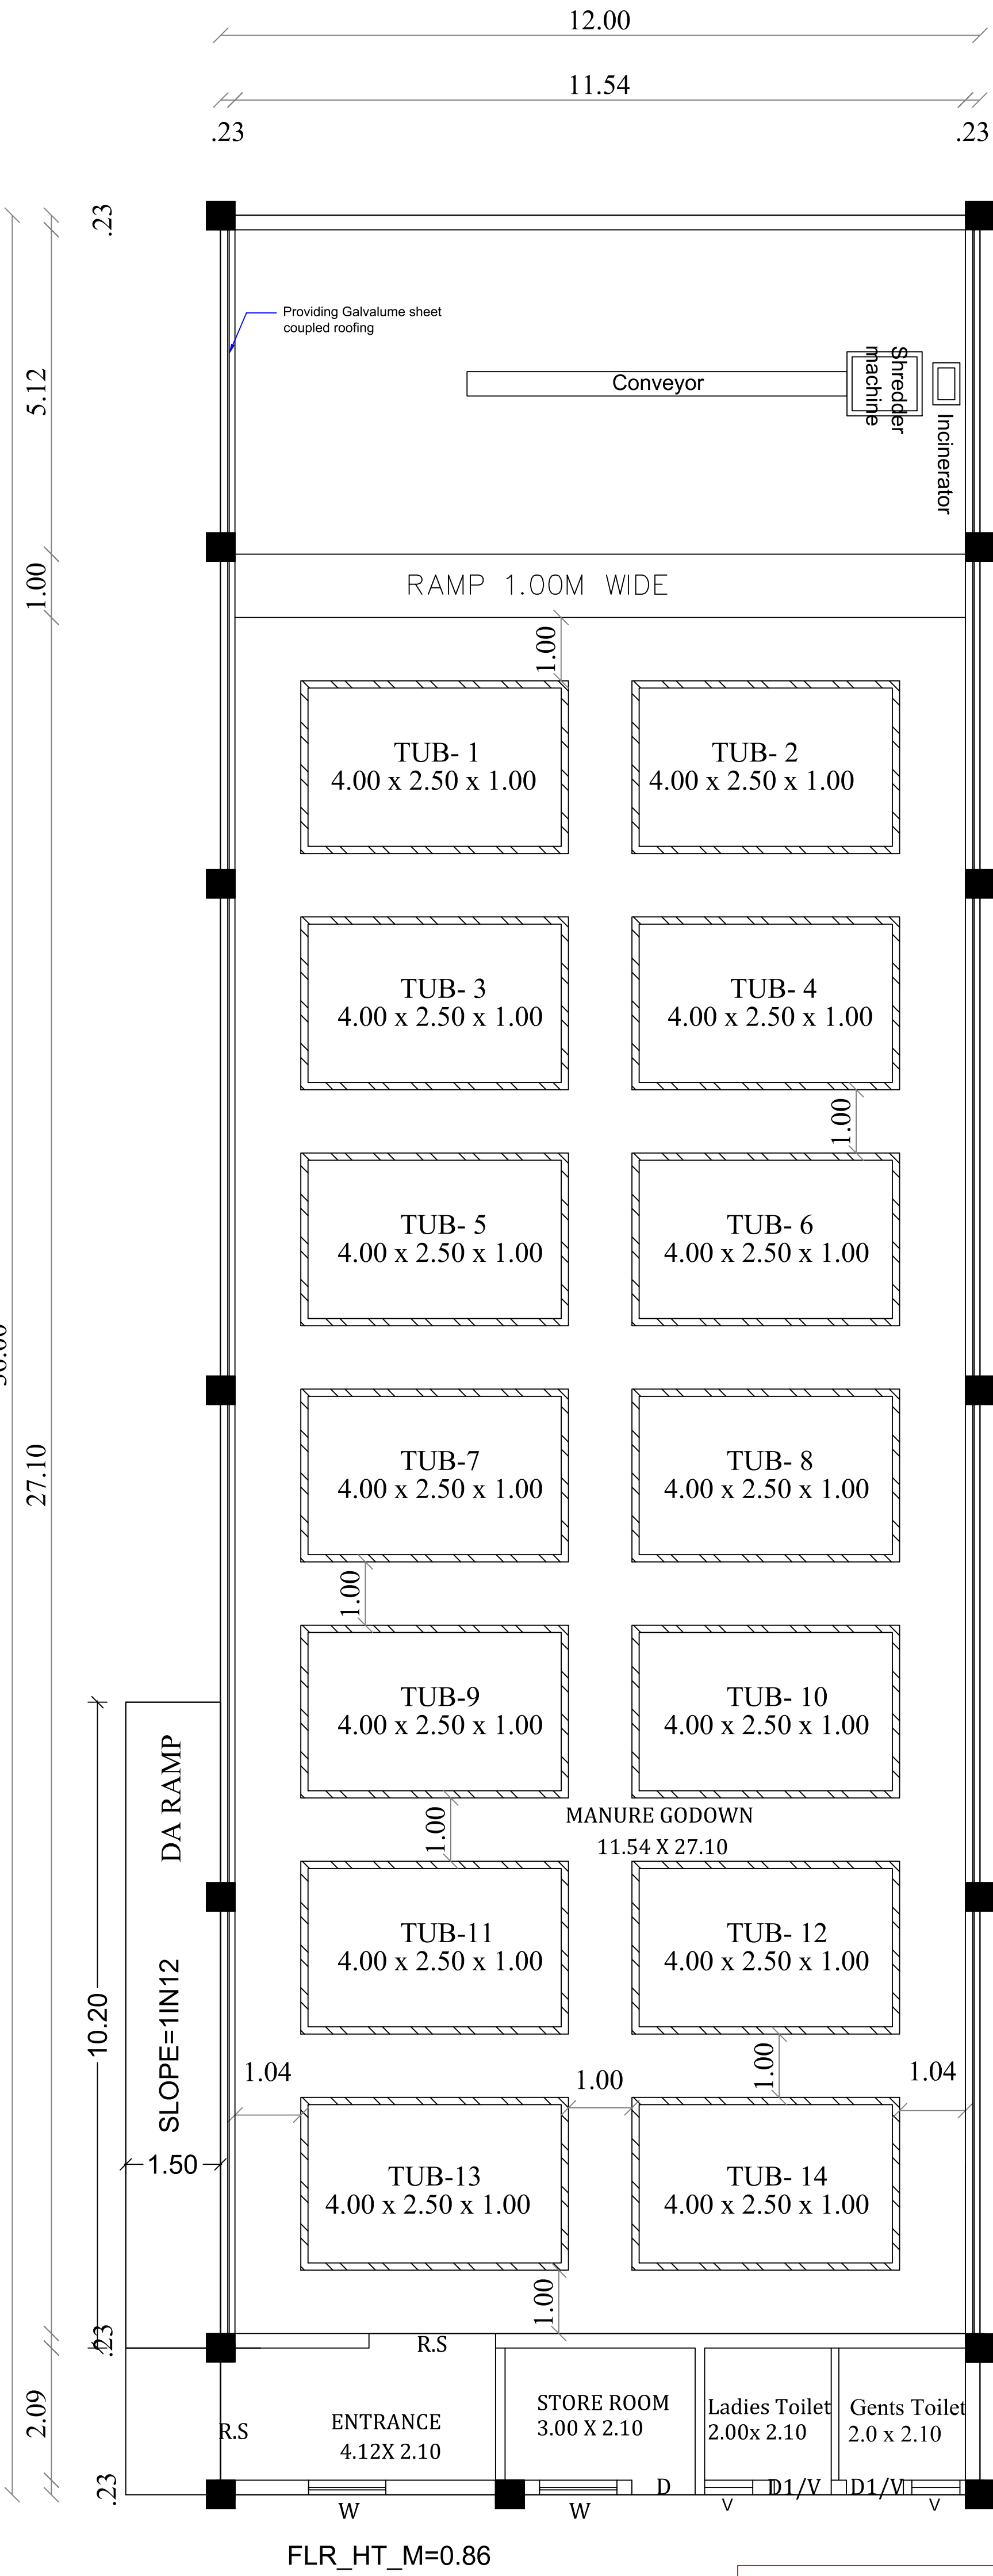


BLOCK - 1


ONLINE APPLICATION NO. : SWP/ BPA/ 0083226/ 2024
LP/ CLPA NO. : 47/ 2024
PP NO. : 59/ 2024

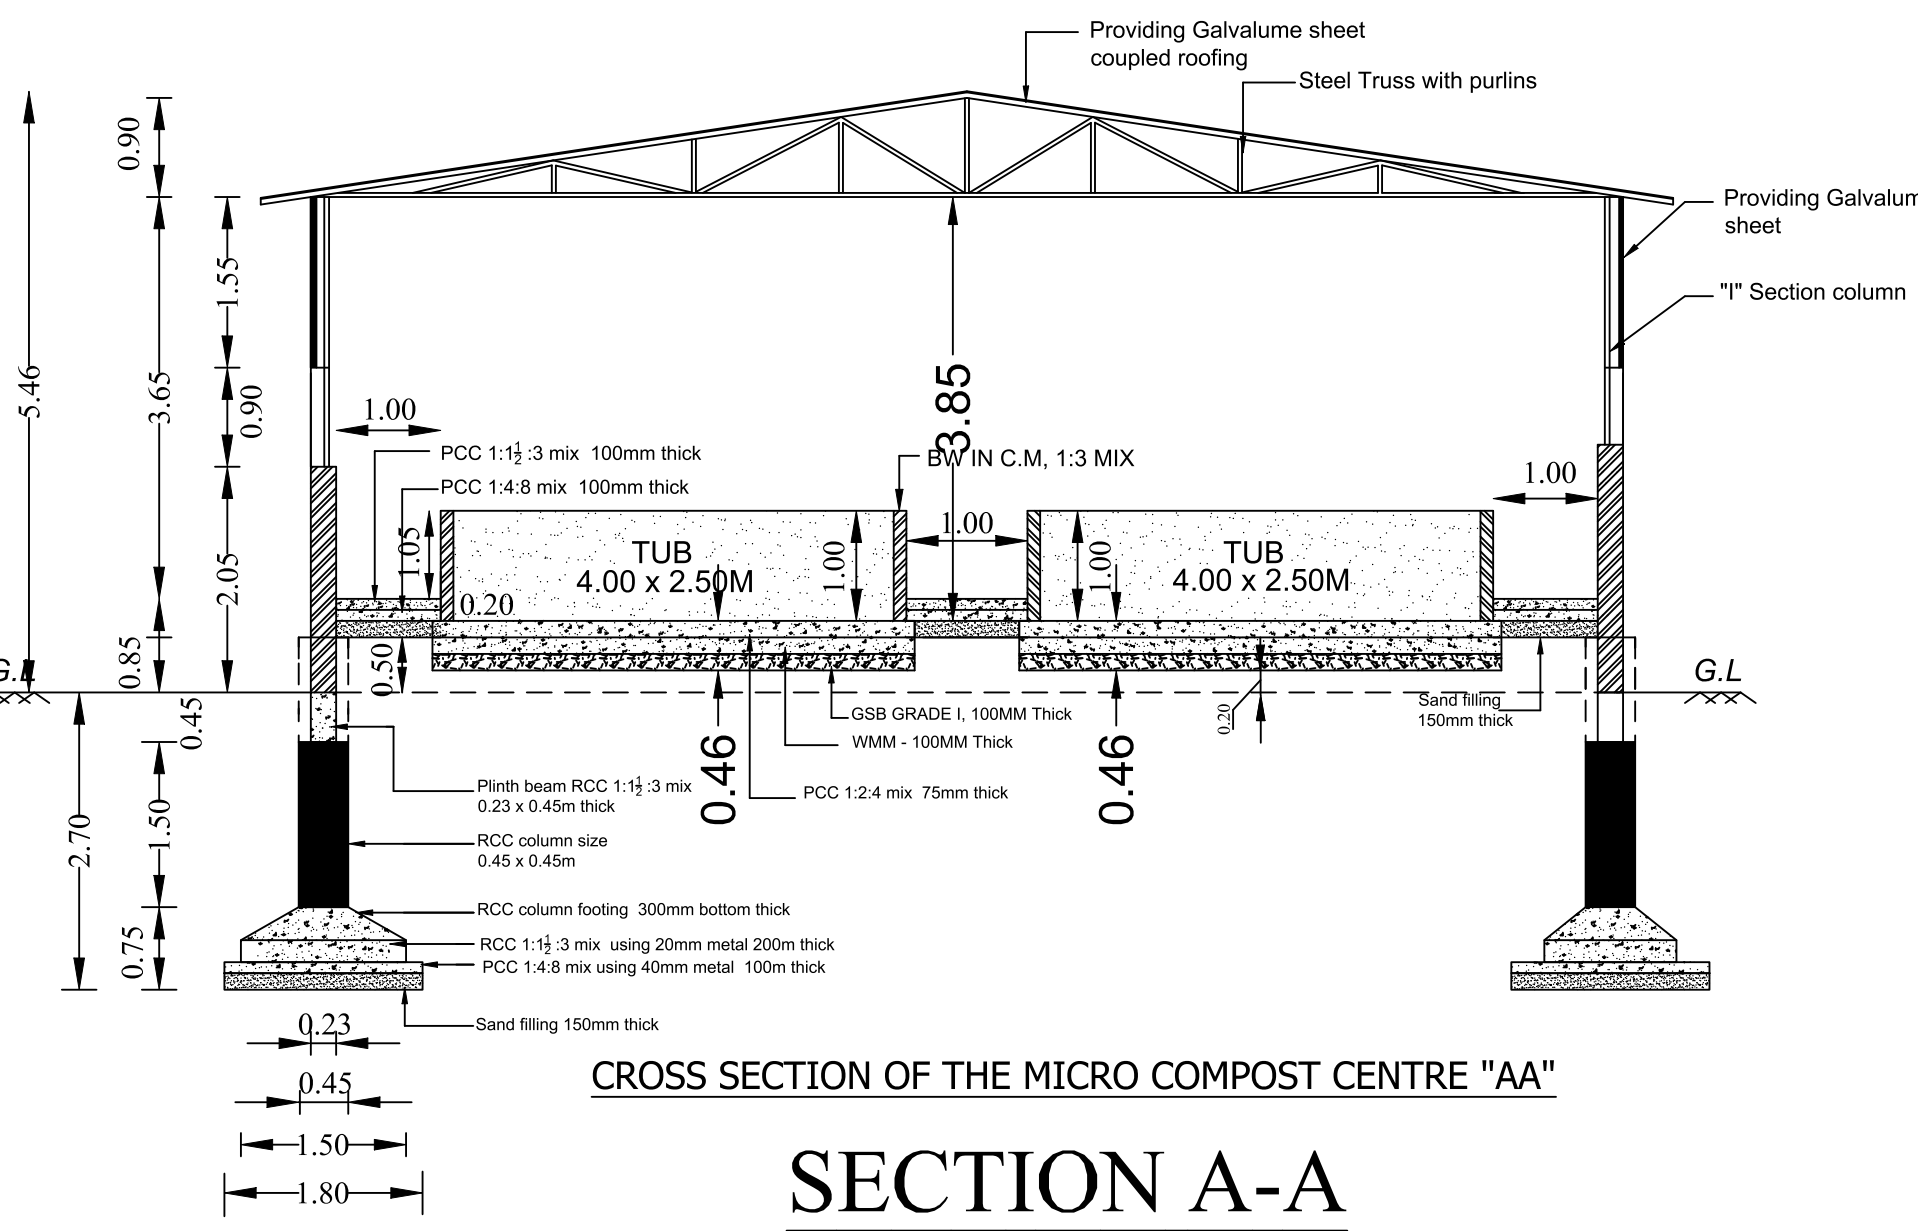


SECTION A-A

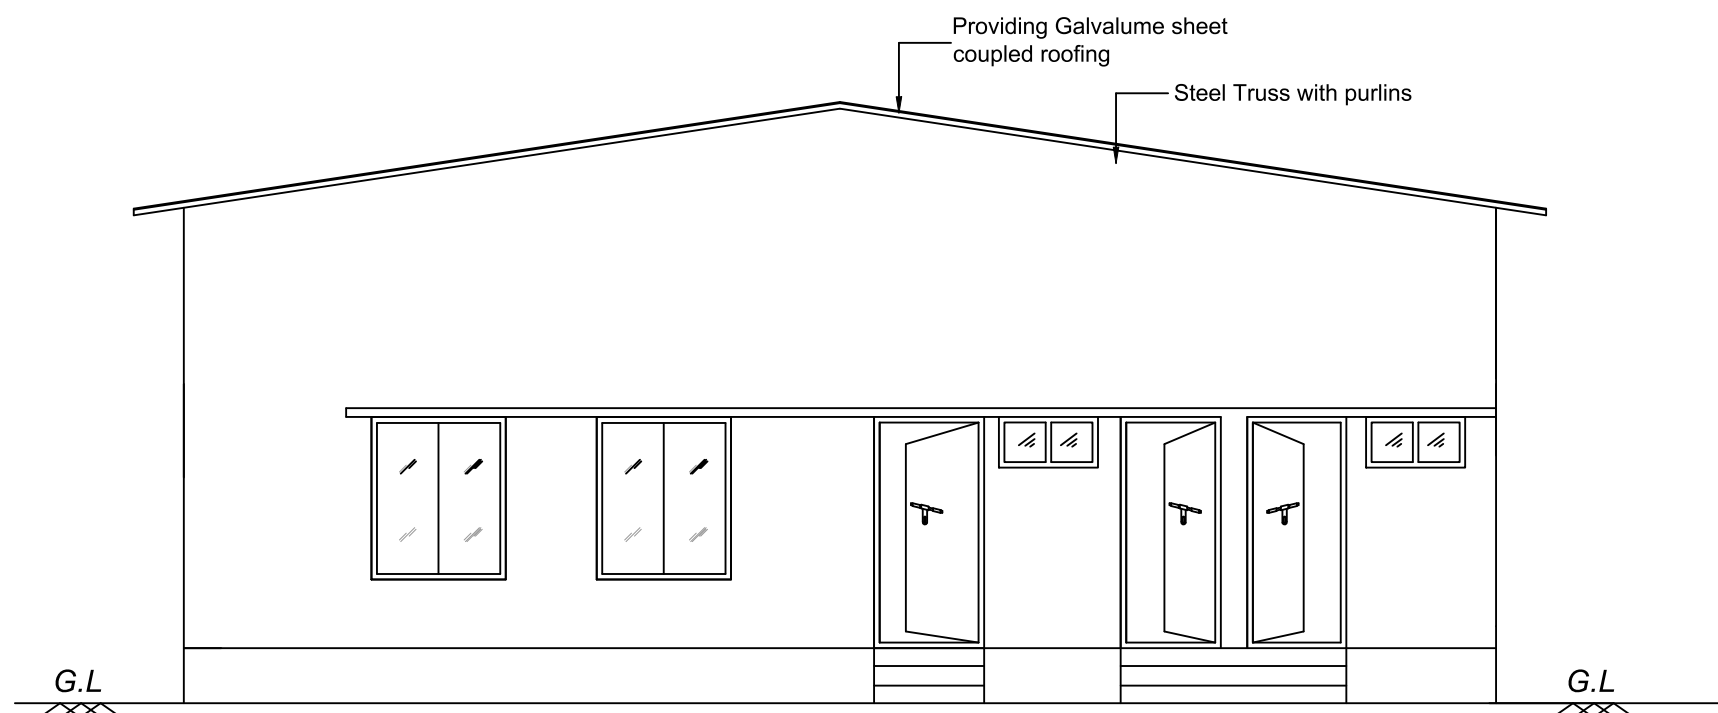


ELEVATION

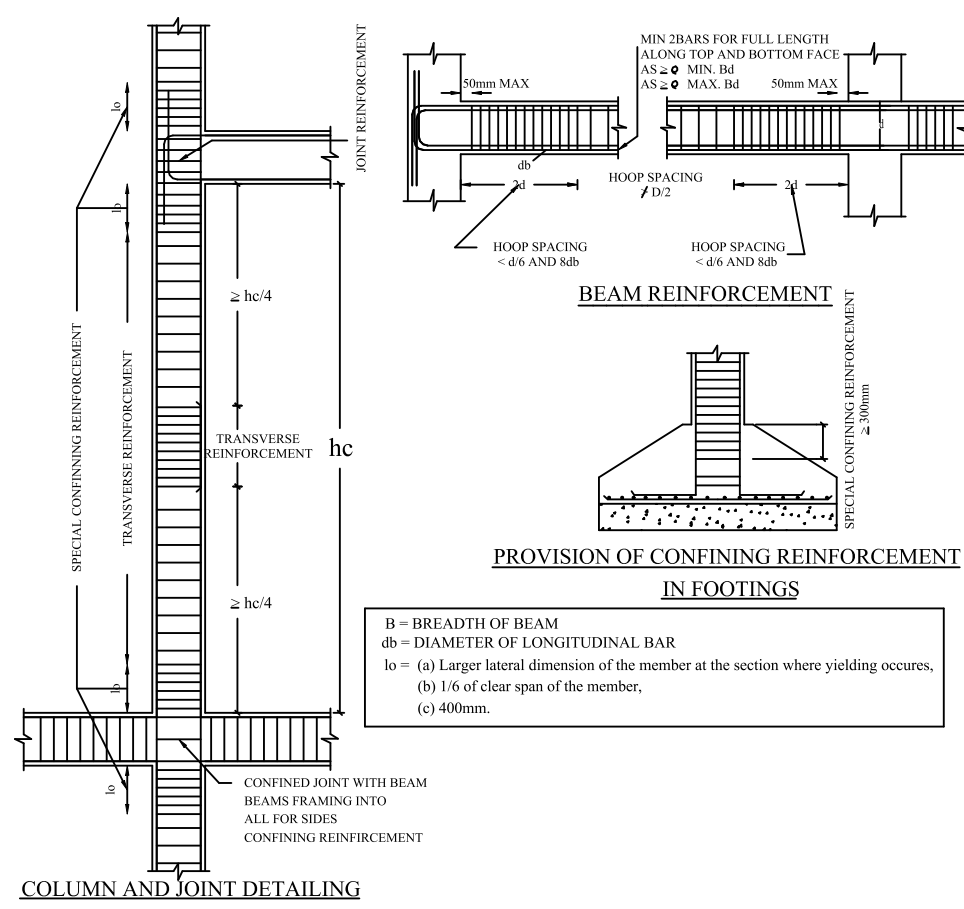


SEISMIC REINFORCEMENT DETAILS (NOT TO SCALE)

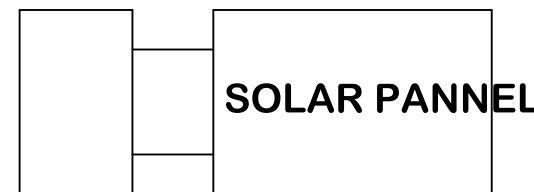


SOLAR WATER HEATER (NOT TO SCALE)

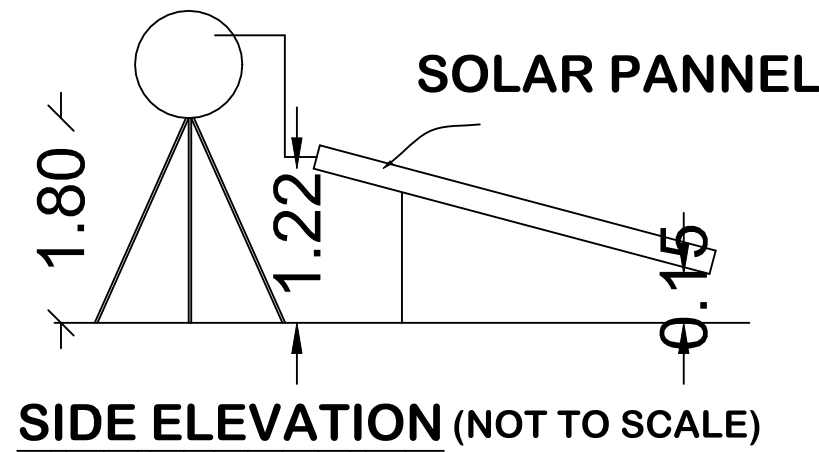


SIDE ELEVATION (NOT TO SCALE)

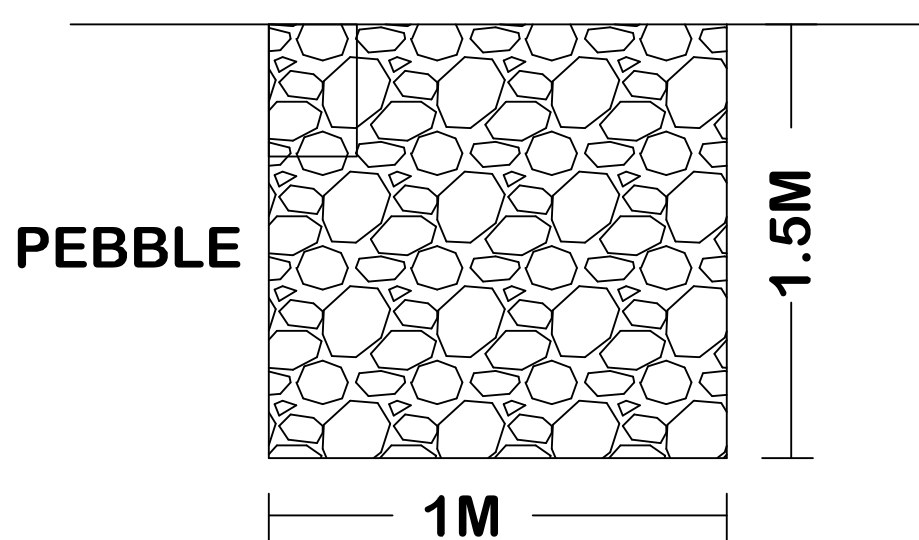


RAIN WATER HARVESTING DETAILS (NOT TO SCALE)

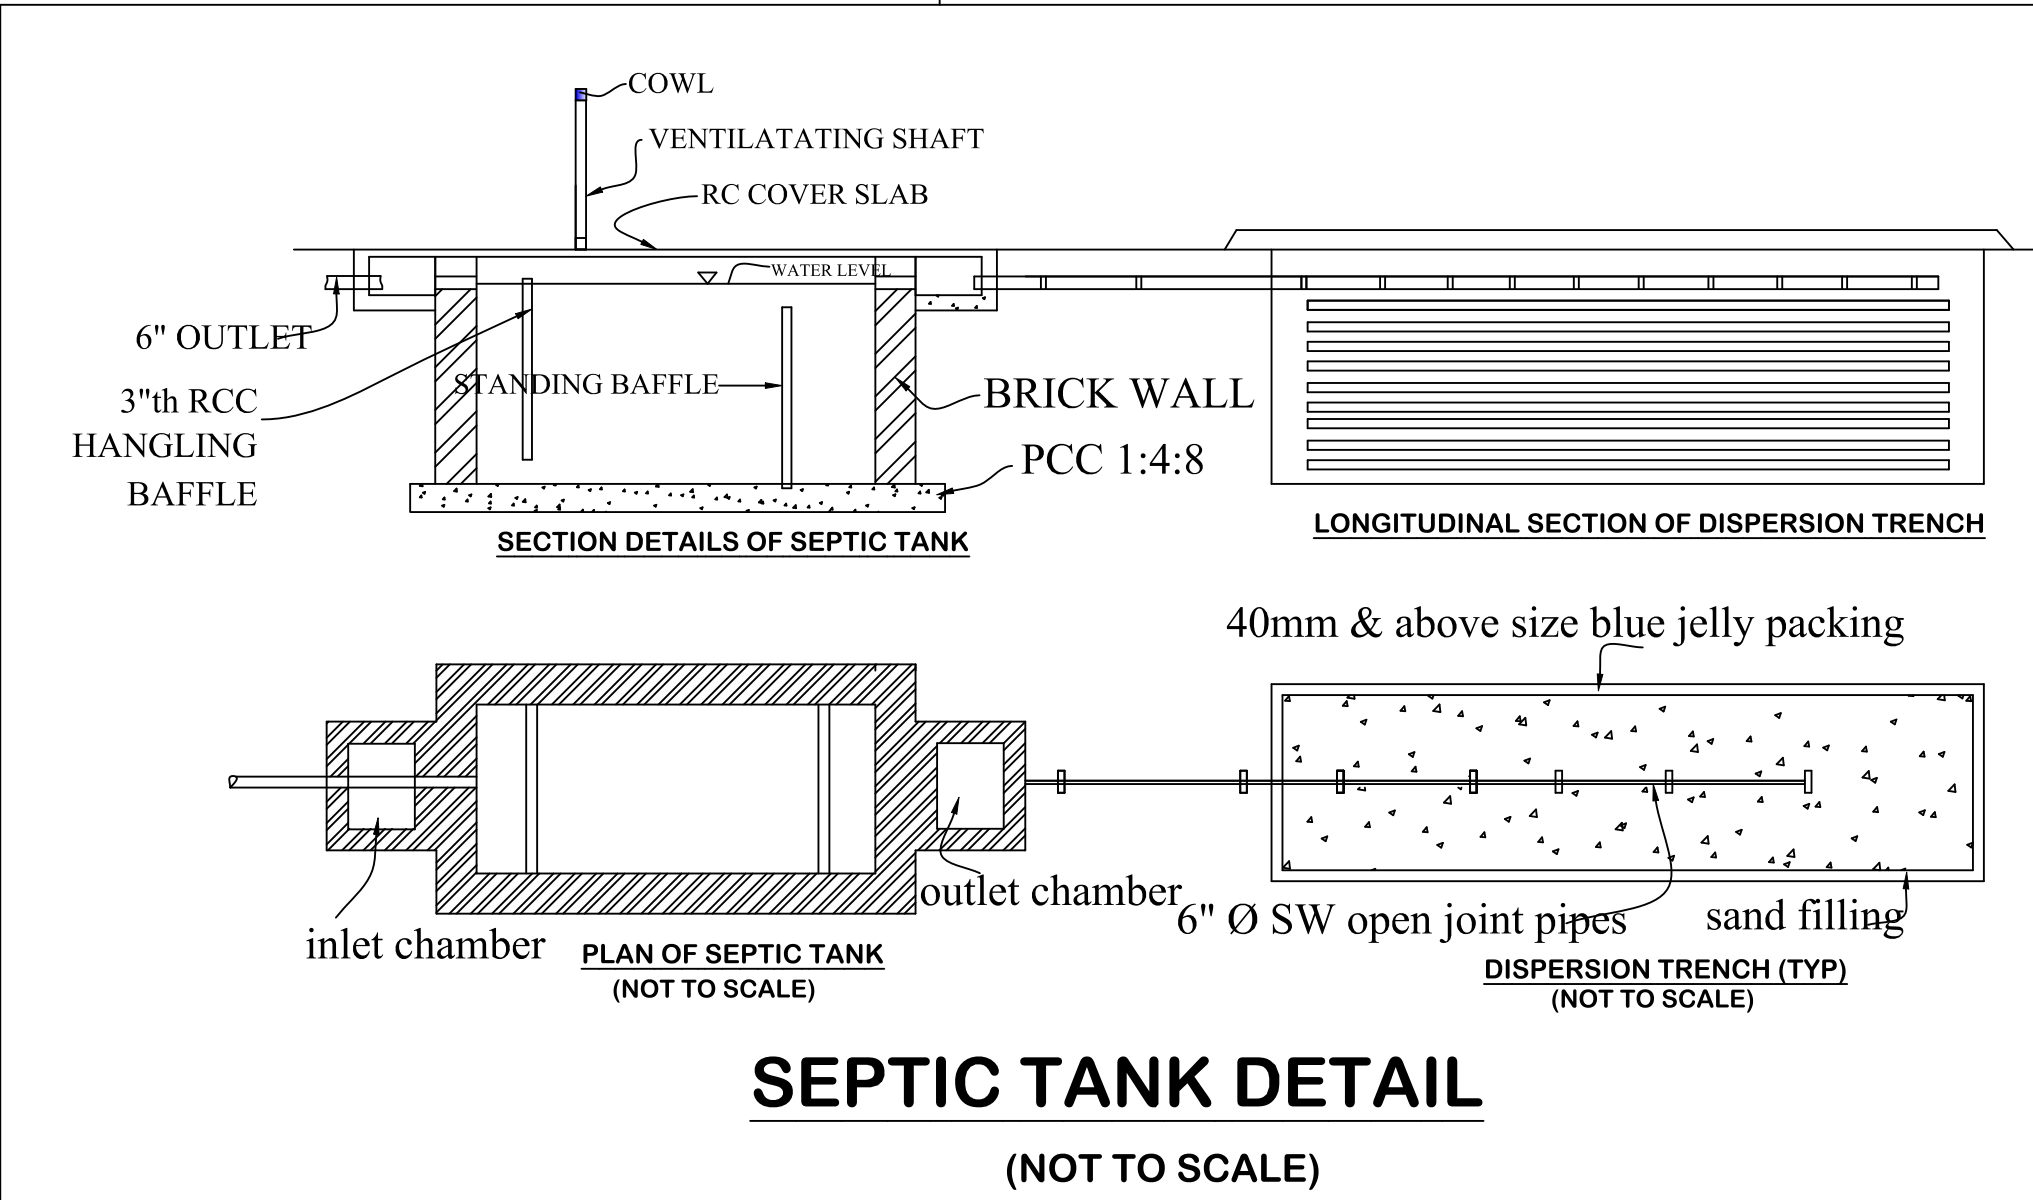


SEPTIC TANK DETAIL (NOT TO SCALE)

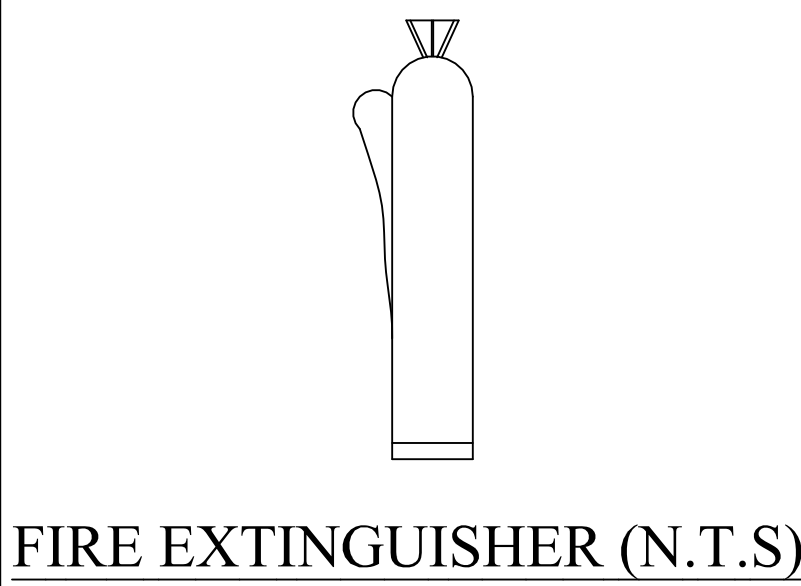


FIRE EXTINGUISHER (N.T.S.)

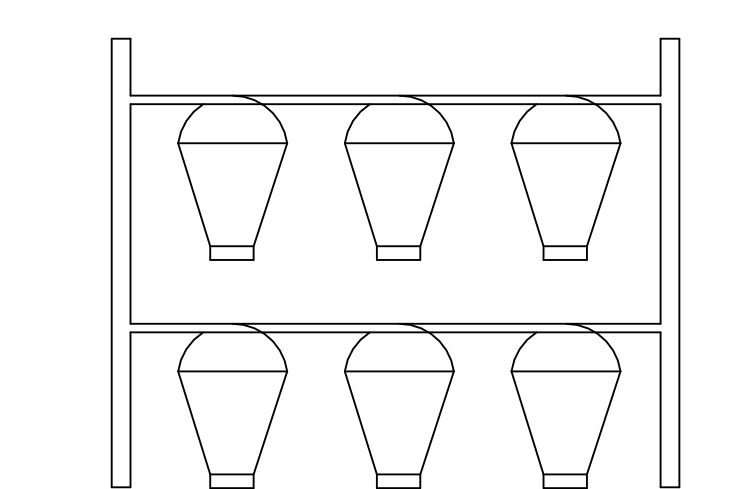


SAND BUCKETS .(N.T.S.)

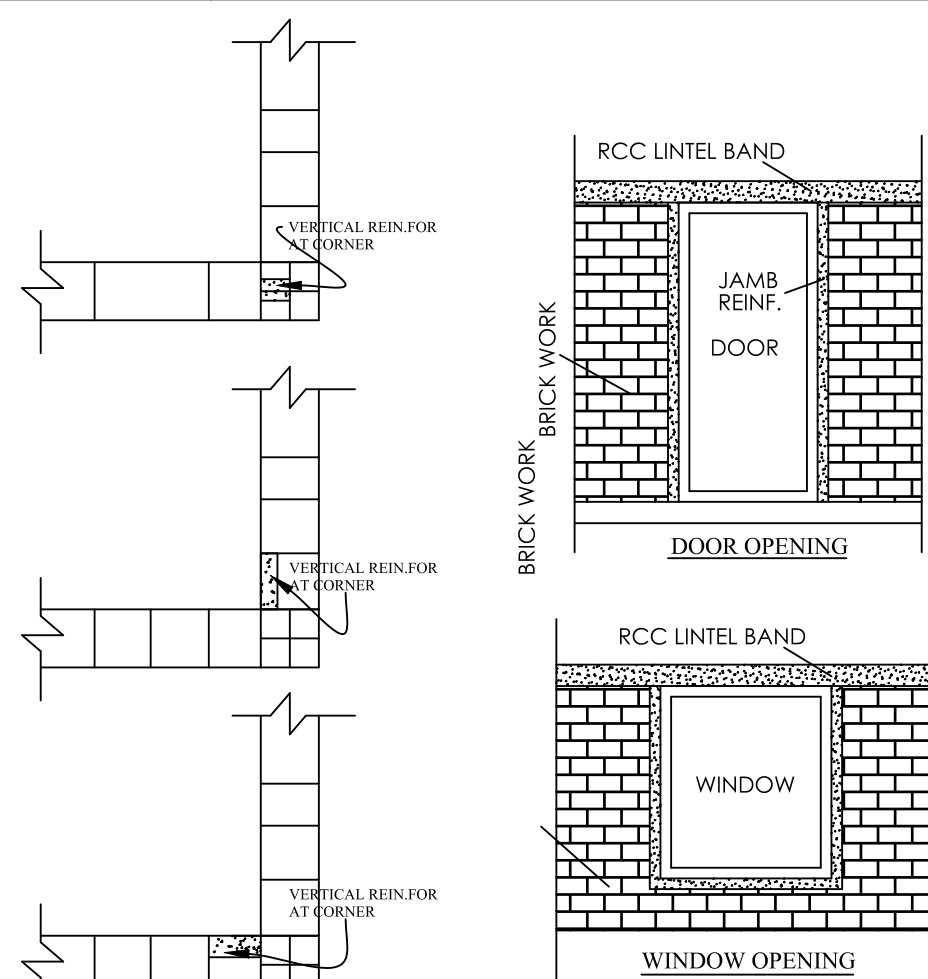


EARTHQUAKE SAFE DESIGN (NOT TO SCALE)

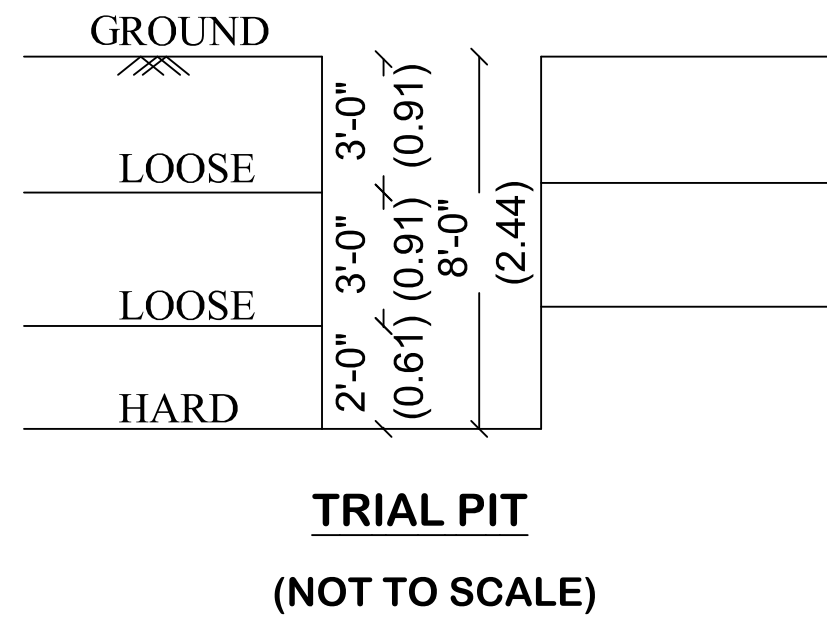


TRIAL PIT (NOT TO SCALE)

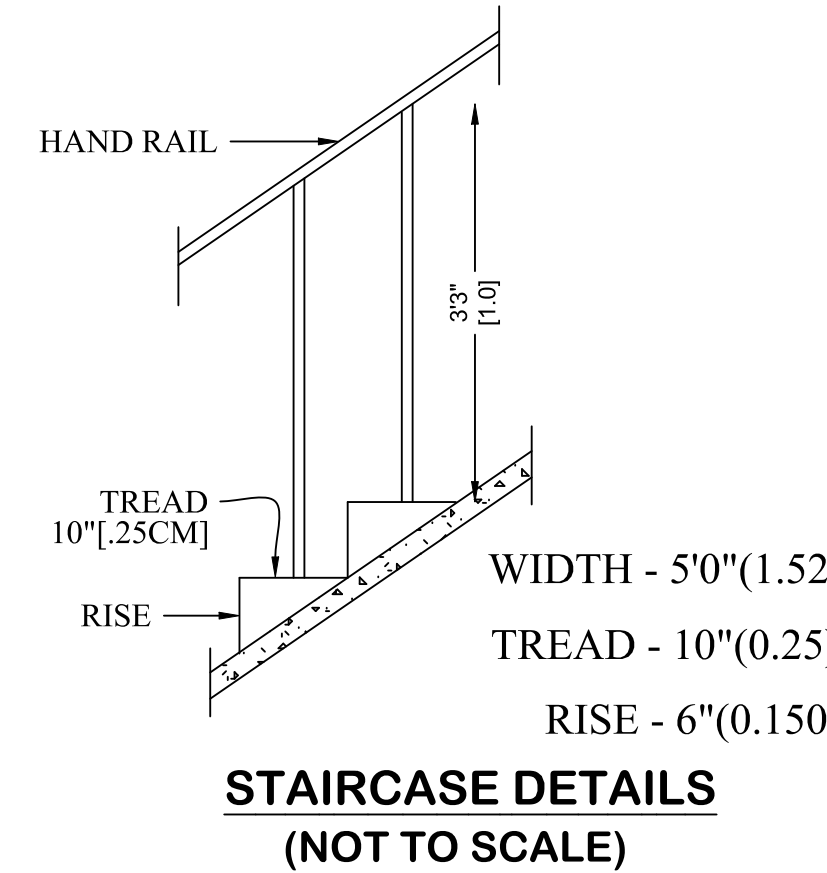

STAIRCASE DETAILS (NOT TO SCALE)

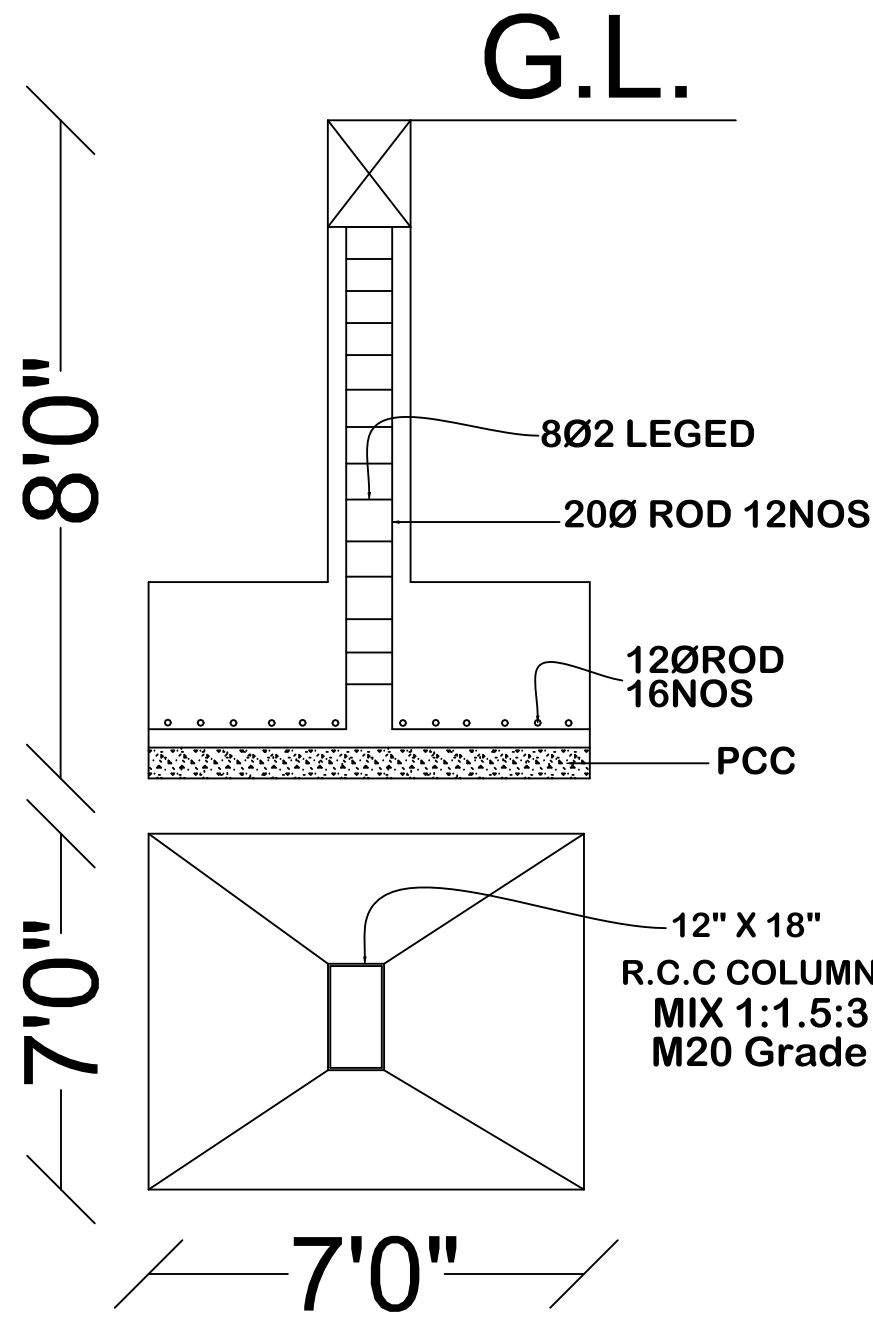

FOUNDATION DETAILS (NOT TO SCALE)

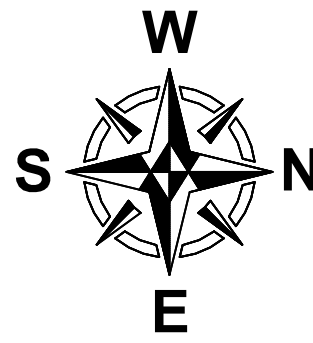

ALL DIMENSIONS ARE IN METERS ONLY SCALE 1:200
SITE AREA 12100.0 Sq.mt

ALL DIMENSIONS ARE IN METER		SCALE 1:100	
FLOOR	FSI AREA (sq.mt)	NON FSI AREA (sq.mt)	TOTAL (sq.mt)
BLOCK - 1	432.00	----	432.00
BLOCK - 2	432.00	----	432.00
TOTAL	864.00	----	864.00

SCHEDULE OF JOINERIES

RS1	---	ROOLING SHUTTER	2.00m x 3.05m
RS1	---	ROOLING SHUTTER	1.88m x 3.05m
D	---	DOOR	1.22m x 2.44m
O	---	OPEN	1.22m x 2.44m
D1	---	DOOR	0.76m x 2.44m
W	---	WINDOW	1.22m x 1.52m
V	---	VENTILATOR	0.91m x 0.61m

FLOOR SPACE INDEX

= BLOCK 1, 2
SITE AREA
= 864.00
12100.00

FSI = .0714 < 1.5

OFFICE USE

















Er. S. RAJADURAI, D.C.R.E.,
Registered Engineer
CREATIVE ARCHITECT
4/10, Abi Complex, Near Bus Stop
Narasimmanaickenpalayam, Coimbatore-641 031
Cell : 98943 39206 Off : 80129 36402
Coimbatore Corporation /RE/Gr-III/012/2023-2028

APPLICANT

REGISTERED ENGINEER

STORING AND DRYING FERTILIZERS

PLAN SHOWING THE PROPOSED CONSTRUCTION OF ORANGE CATEGORY INDUSTRIAL GALVALUME SHEET COUPLED ROOFING BUILDING (GOVERNMENT) IN S. F. NO: 865/ 1 AT GUDALUR VILLAGE AND MUNICIPALITY, COIMBATORE NORTH TALUK AND DISTRICT.

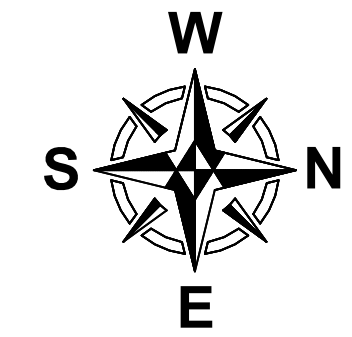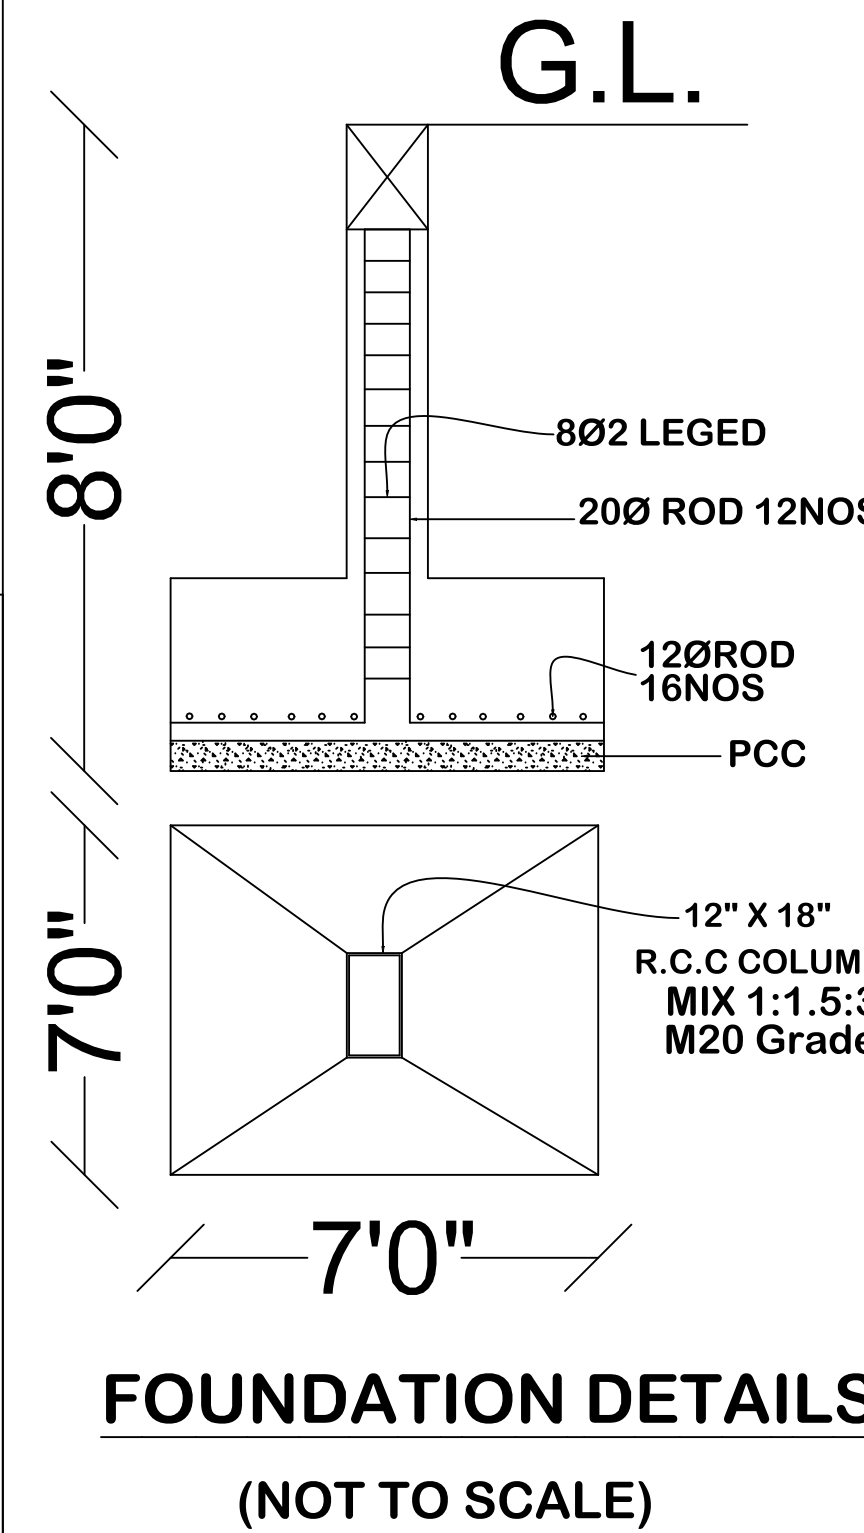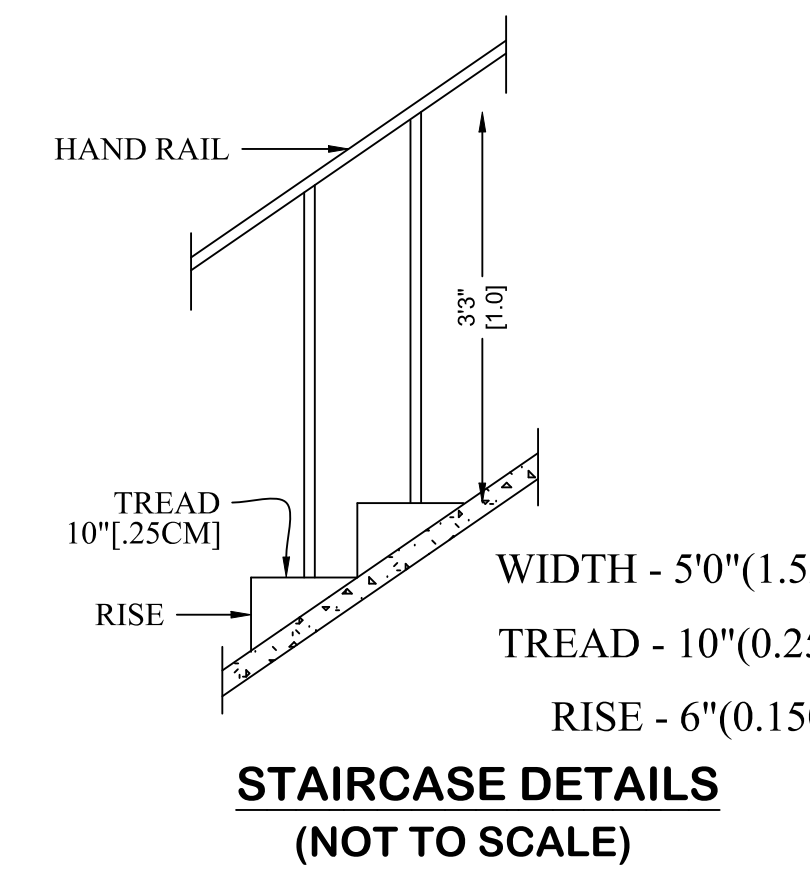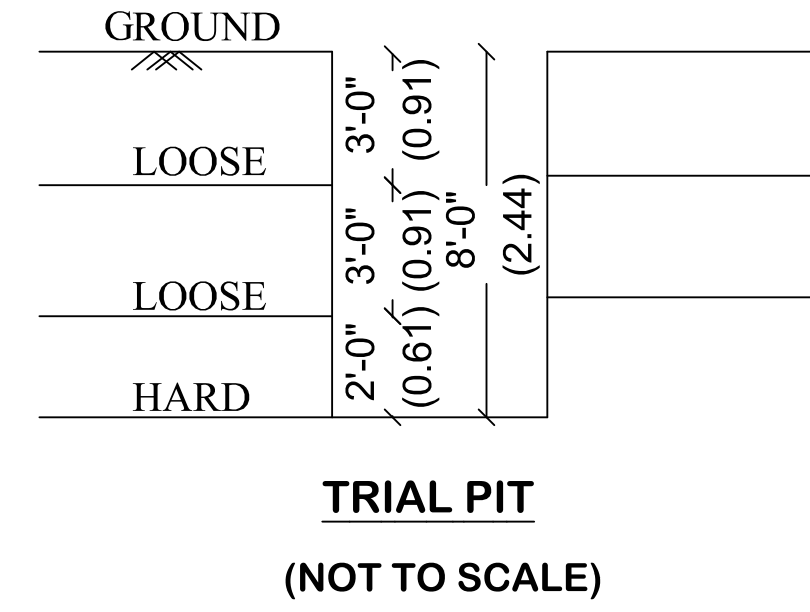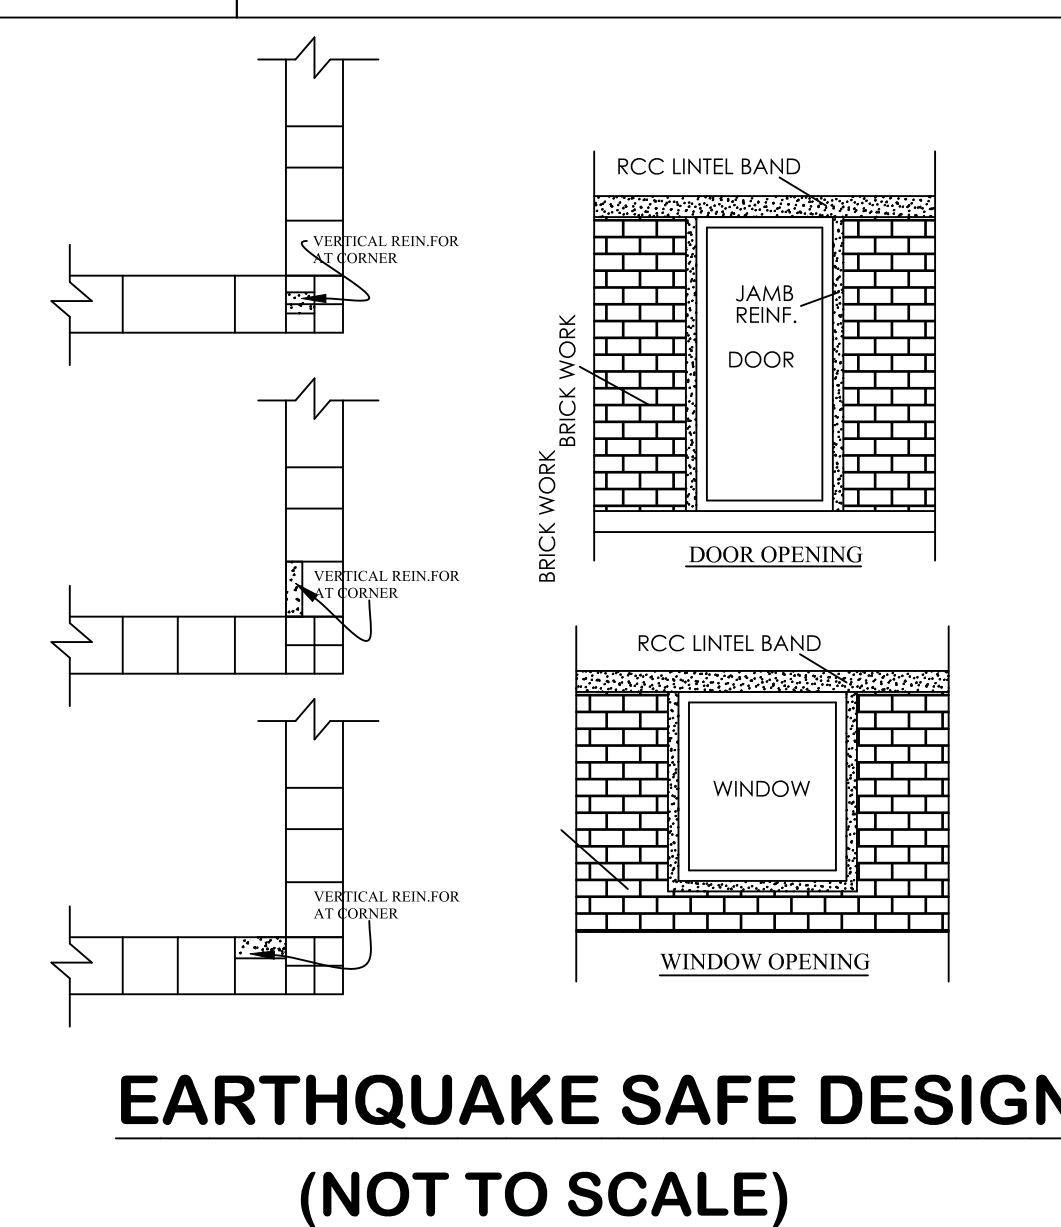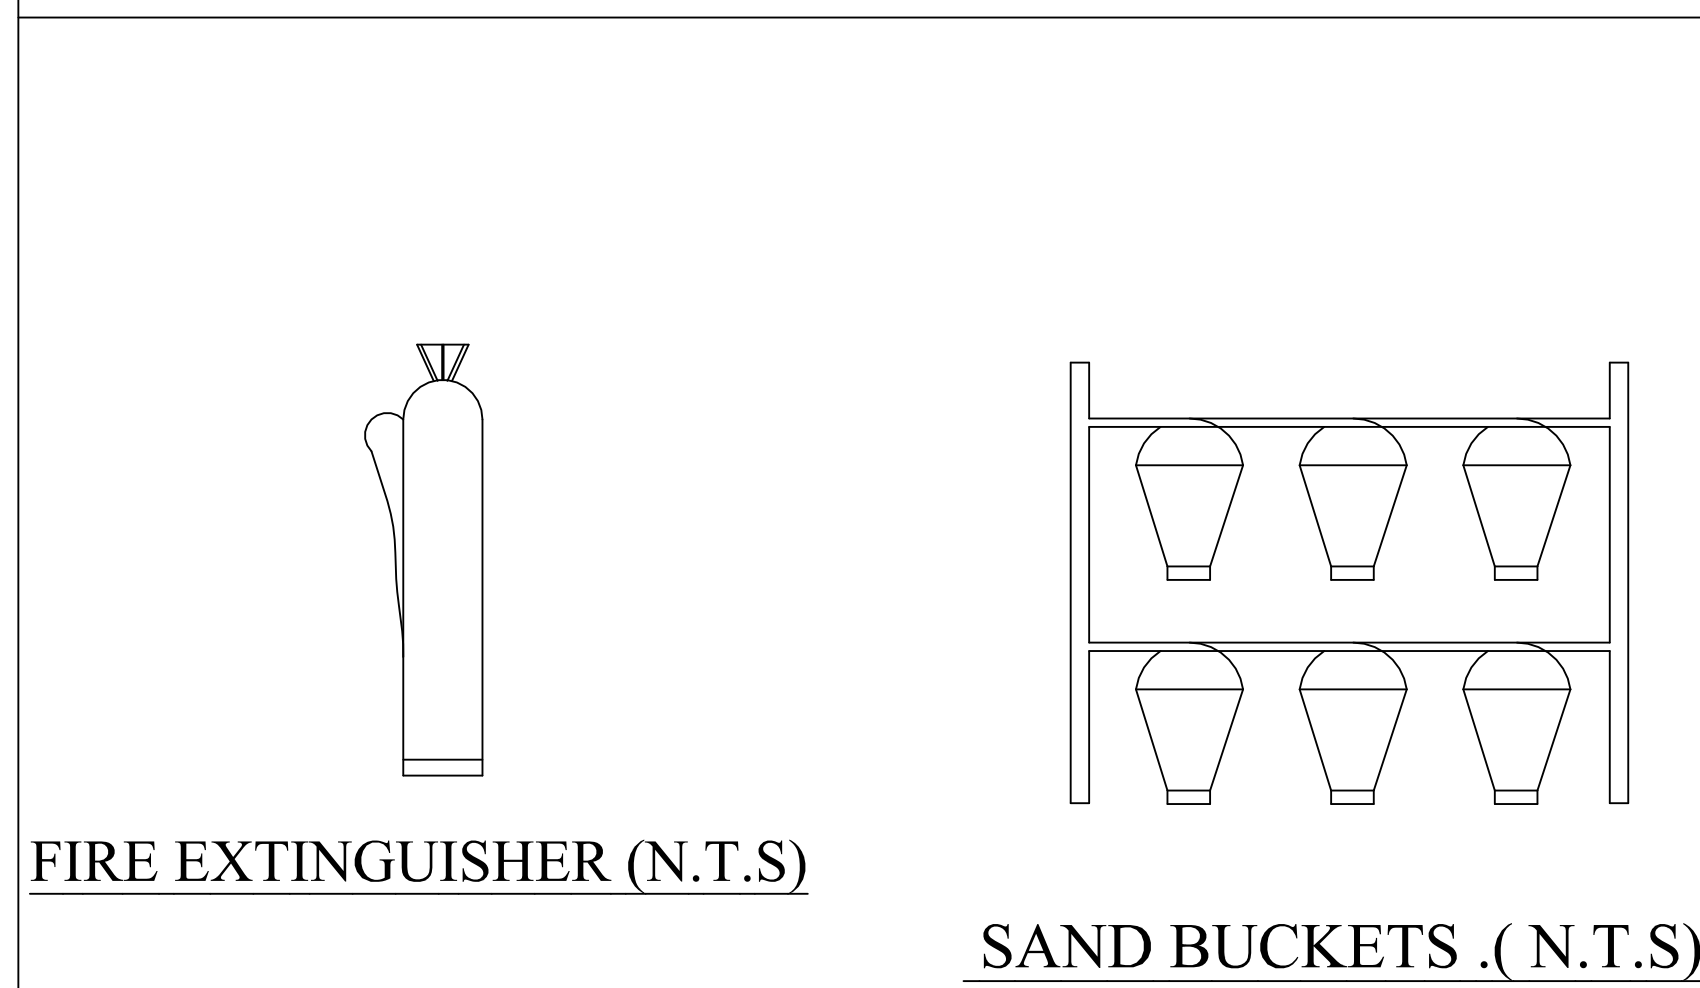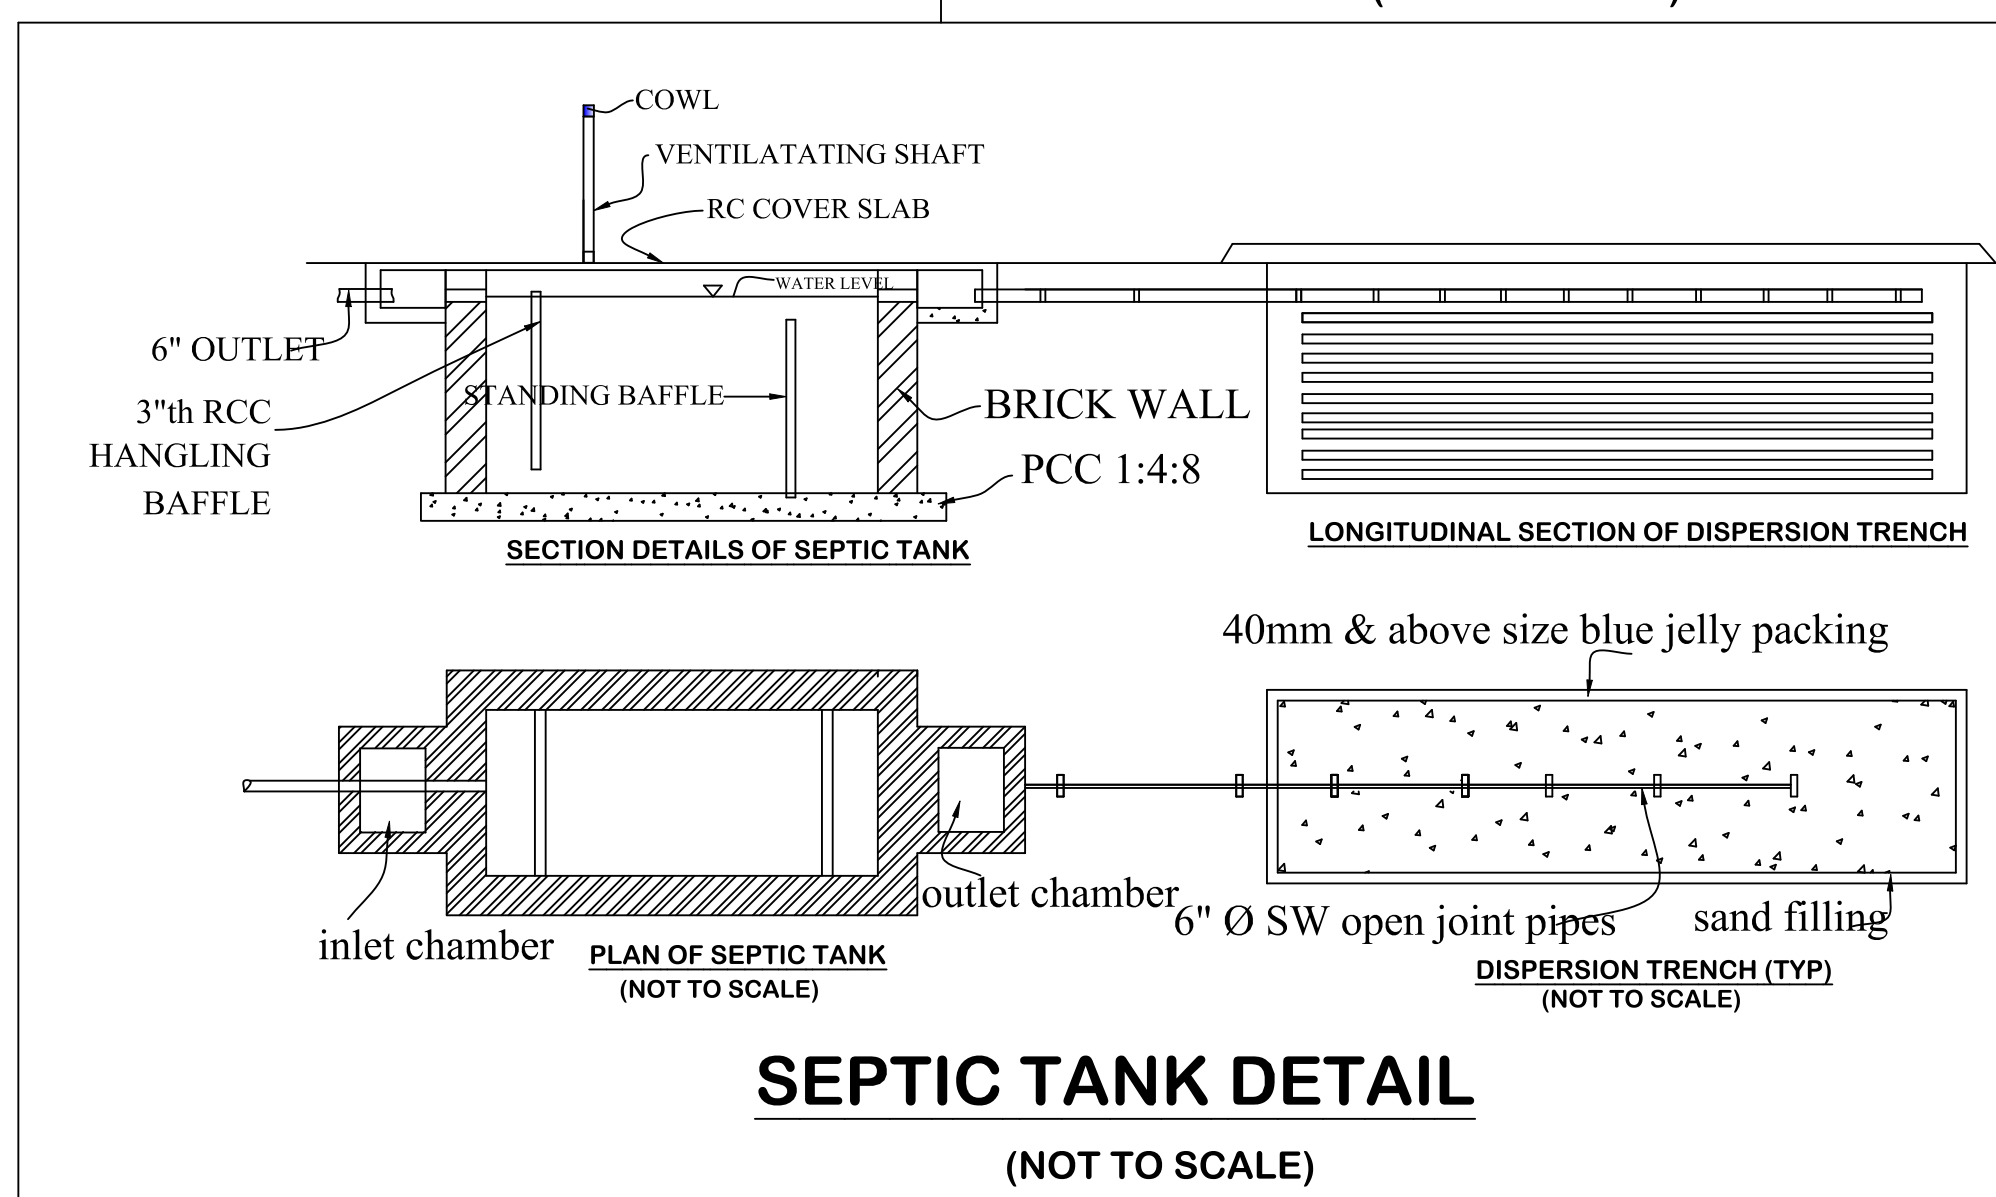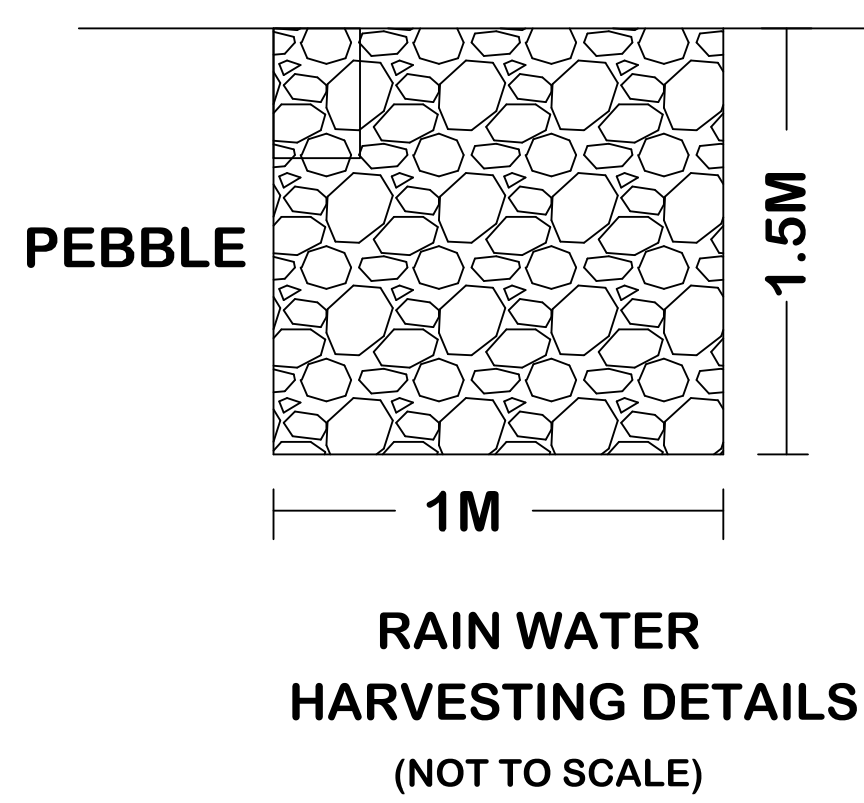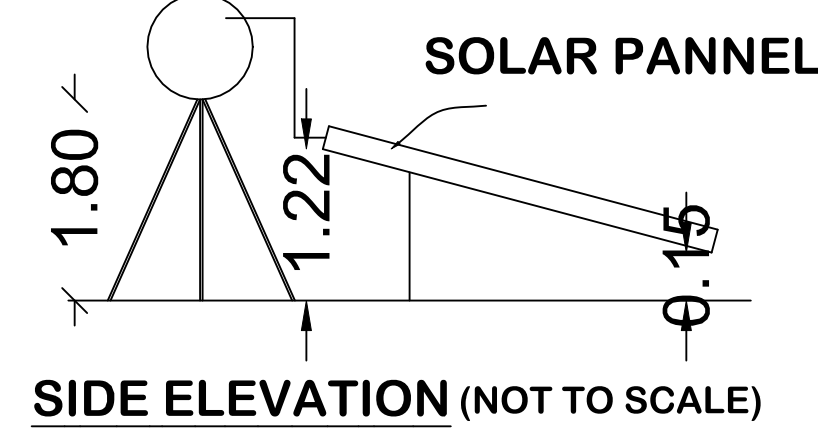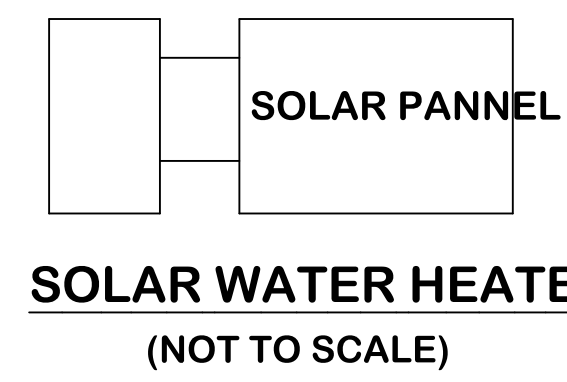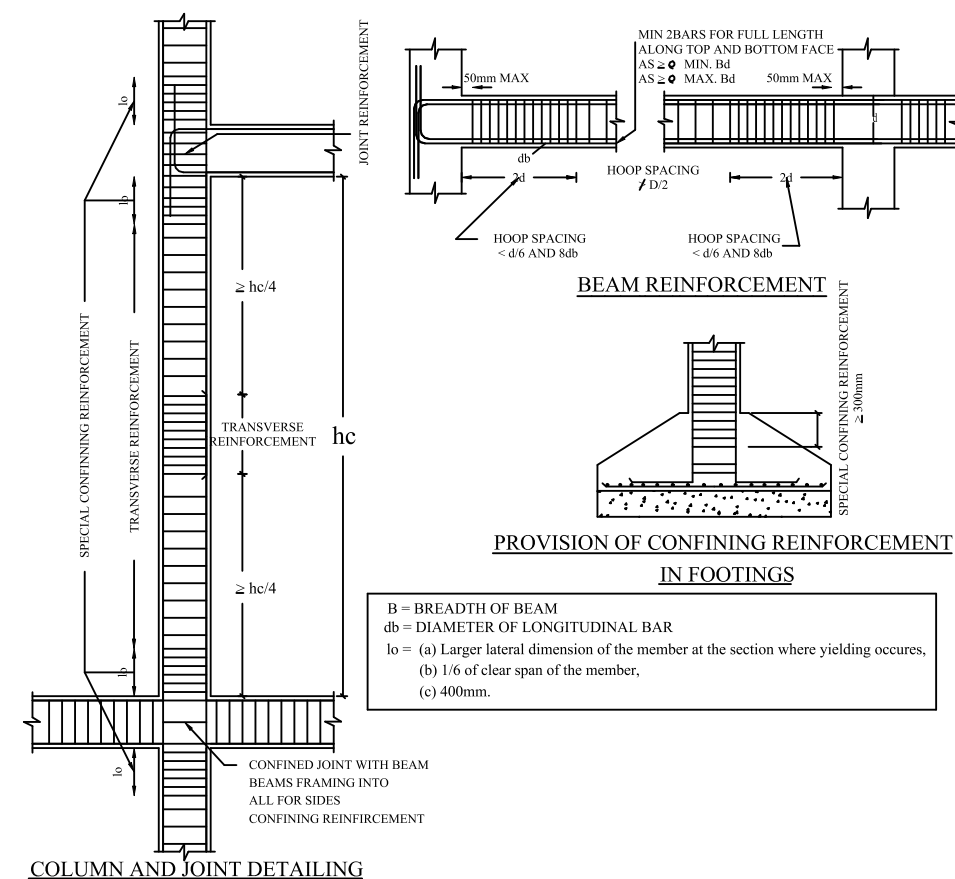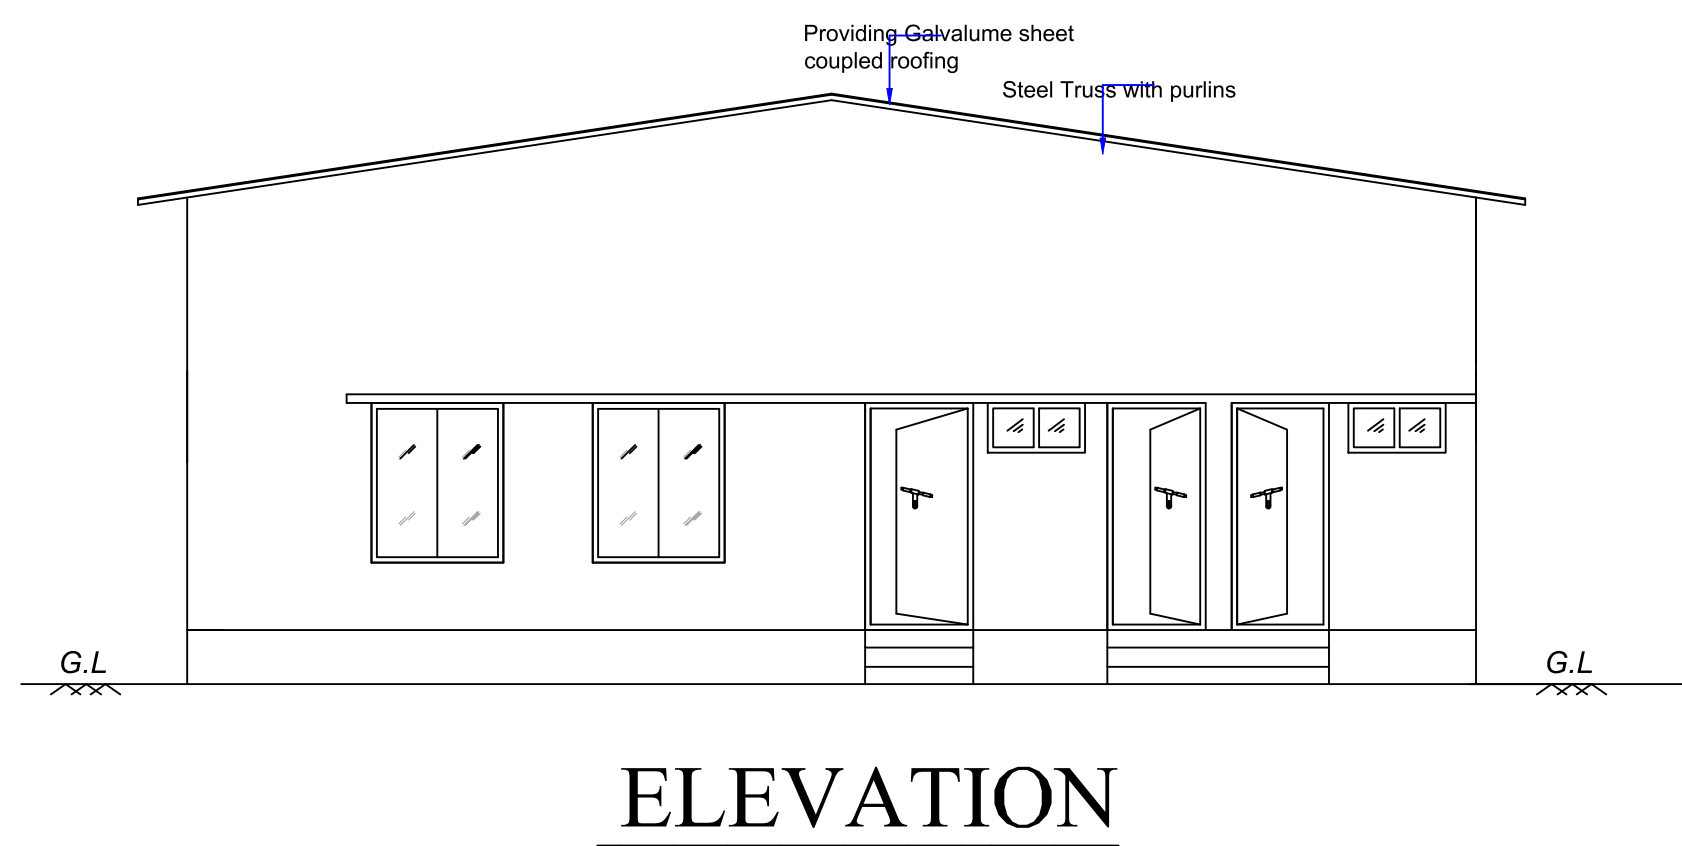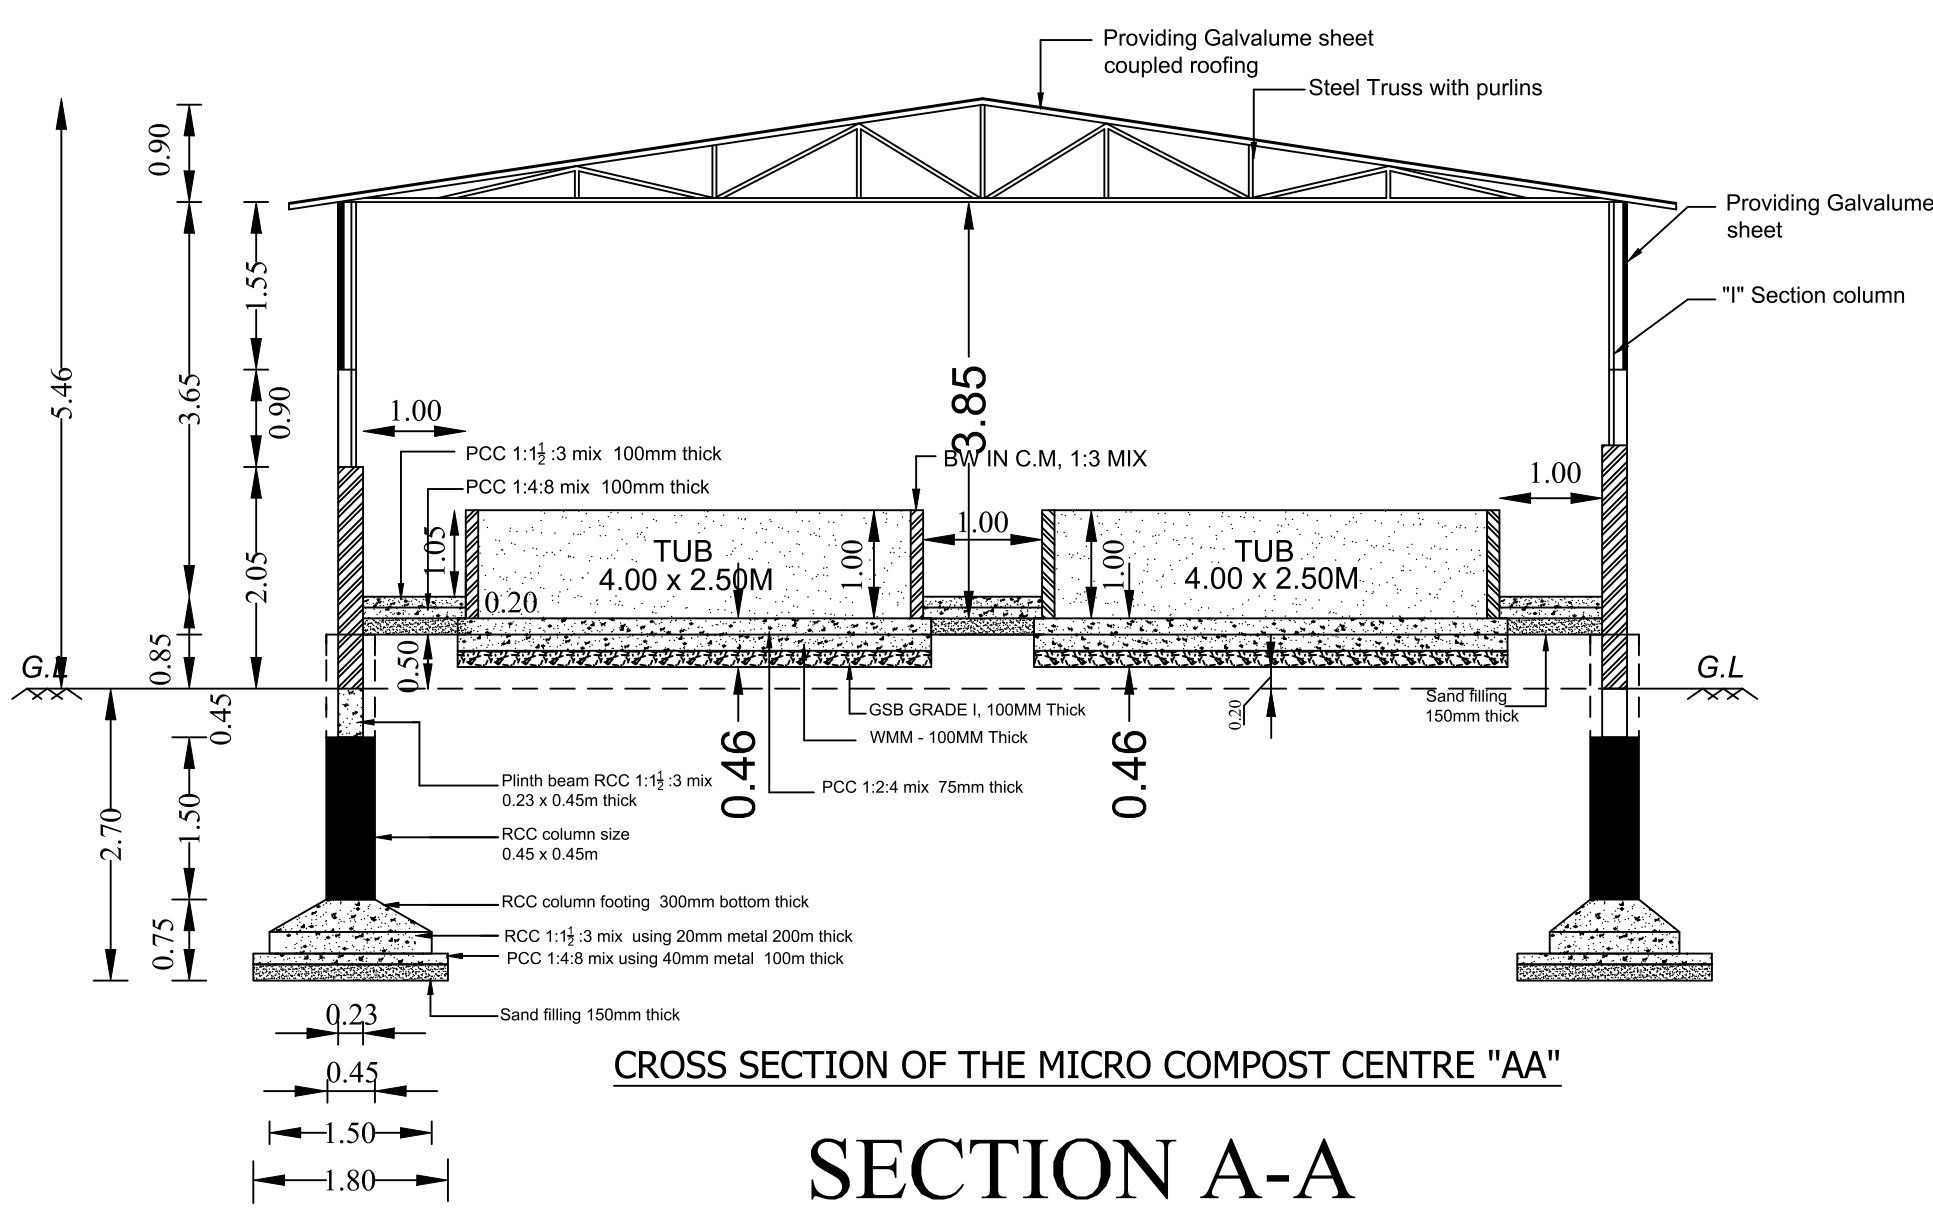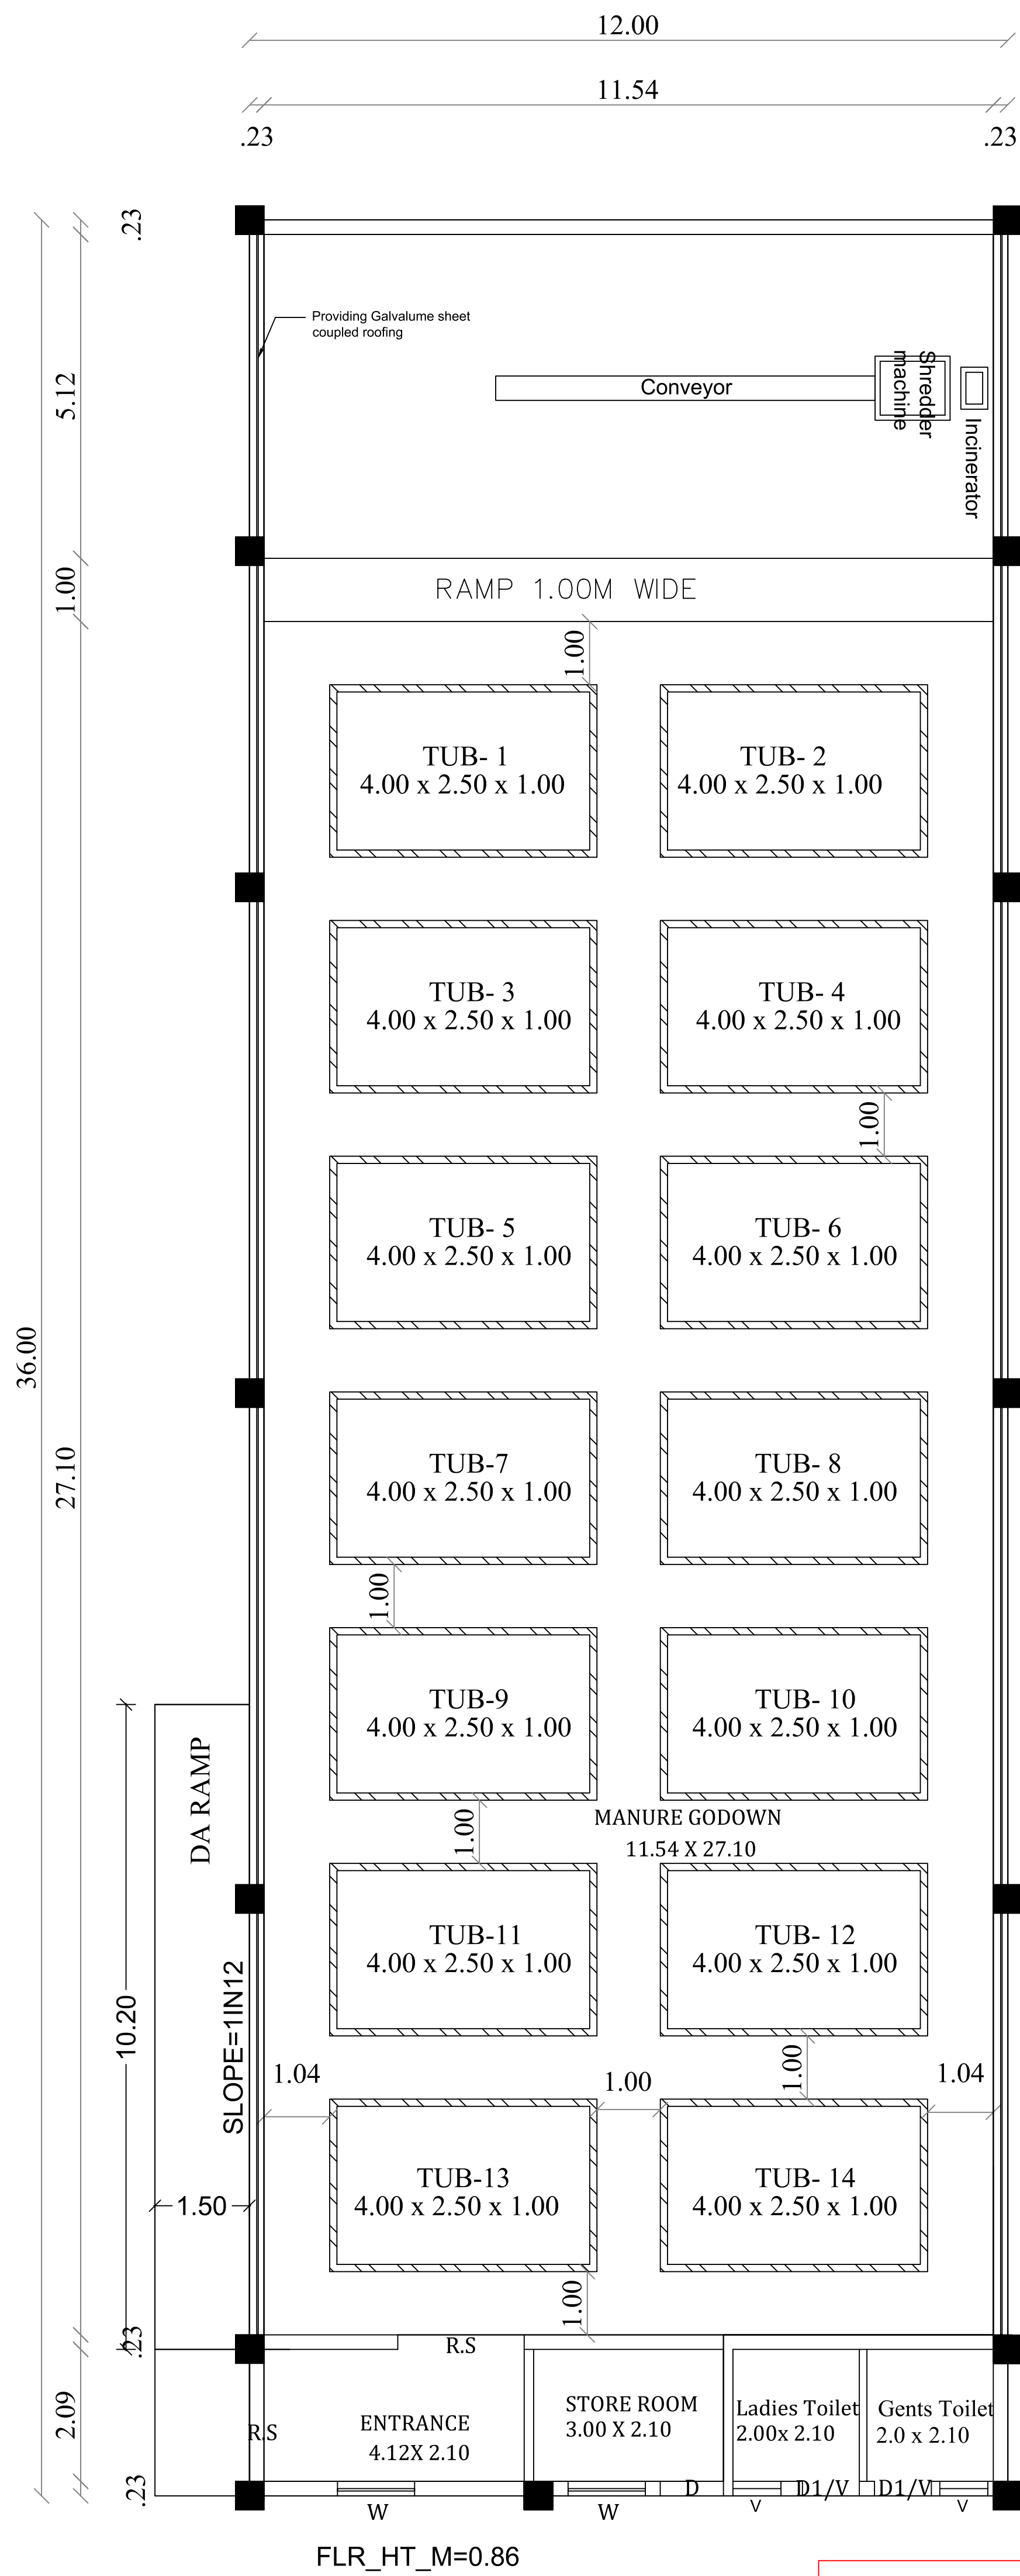

ALL DIMENSIONS ARE IN METERS ONLY			SCALE 1:200
SITE AREA			12100.0 Sq.mt
ALL DIMENSIONS ARE IN METER			SCALE 1:100
FLOOR	FSI AREA (sq.mt)	NON FSI AREA (sq.mt)	TOTAL (sq.mt)
BLOCK - 1	432.00	----	432.00
BLOCK - 2	432.00	----	432.00
TOTAL	864.00	----	864.00

SCHEDULE OF JOINERIES			FLOOR SPACE INDEX
RS1 ---	ROOLING SHUTTER	2.00m x 3.05m	= BLOCK 1, 2
RS1 ---	ROOLING SHUTTER	1.88m x 3.05m	SITE AREA
D ---	DOOR	1.22m x 2.44m	= 864.00
O ---	OPEN	1.22m x 2.44m	12100.00
D1 ---	DOOR	0.76m x 2.44m	FSI = .0714 < 1.5
W ---	WINDOW	1.22m x 1.52m	
V ---	VENTILATOR	0.91m x 0.61m	

OFFICE USE



APPLICANT

ER. S. RAJADURAI, D.C.R.E.,
Registered Engineer
CREATIVE ARCHITECT
4/10, Abi Complex, Near Bus Stop
Narasimmaickenpalayam, Coimbatore-641 031
Cell : 98943 39206 Off : 80129 36402
Coimbatore Corporation /RE/Gr-III/012/2023-2028

REGISTERED ENGINEER

STORING AND DRYING FERTILIZERS

PLAN SHOWING THE PROPOSED CONSTRUCTION OF ORANGE CATEGORY INDUSTRIAL GALVALUME SHEET COUPLED ROOFING BUILDING (GOVERNMENT) IN S. F. NO: 865/ 1 AT GUDALUR VILLAGE AND MUNICIPALITY, COIMBATORE NORTH TALUK AND DISTRICT.

NOTES

1. Rain water filtration pit
2. Filtered rain water collection sump
3. Waste water collection sump
4. Percolation Pit
5. Plinth boundary percolation pit
6. Fire extinguishers to be provided
7. Emergency alarm
8. Solar power assistant heating water system
9. Solid waste tub
10. Septic Tank
11. Sand bucket to be provided

ALL DIMENSIONS ARE IN METERS ONLY

SCALE 1:200

SITE AREA		12100.0 Sq.mt	
FLOOR	FSI AREA (Sq.mt)	NON FSI AREA (Sq.mt)	TOTAL (Sq.mt)
BLOCK - 1	432.00	----	432.00
BLOCK - 2	432.00	----	432.00
TOTAL	864.00	----	864.00

O.S.R AREA (10.61 %)

1283.70 Sq.mt

COLOR INDEX

SITE BOUNDARY - ABCDEFG

PROPOSED BUILDING

OSR

DRIVE WAY

EXISTING ROAD

FLOOR SPACE INDEX

= BLOCK 1, 2

SITE AREA




= 864.00

12,100.00

FSI = .0714 < 1.5

NUMBER OF LABOUR = 15 Nos

VEHICLES	REQUIRED	PROVIDE
LORRY	02	02
CAR	08	08
TWO WHEELER	20	20
CYCLE PARKING	25	25

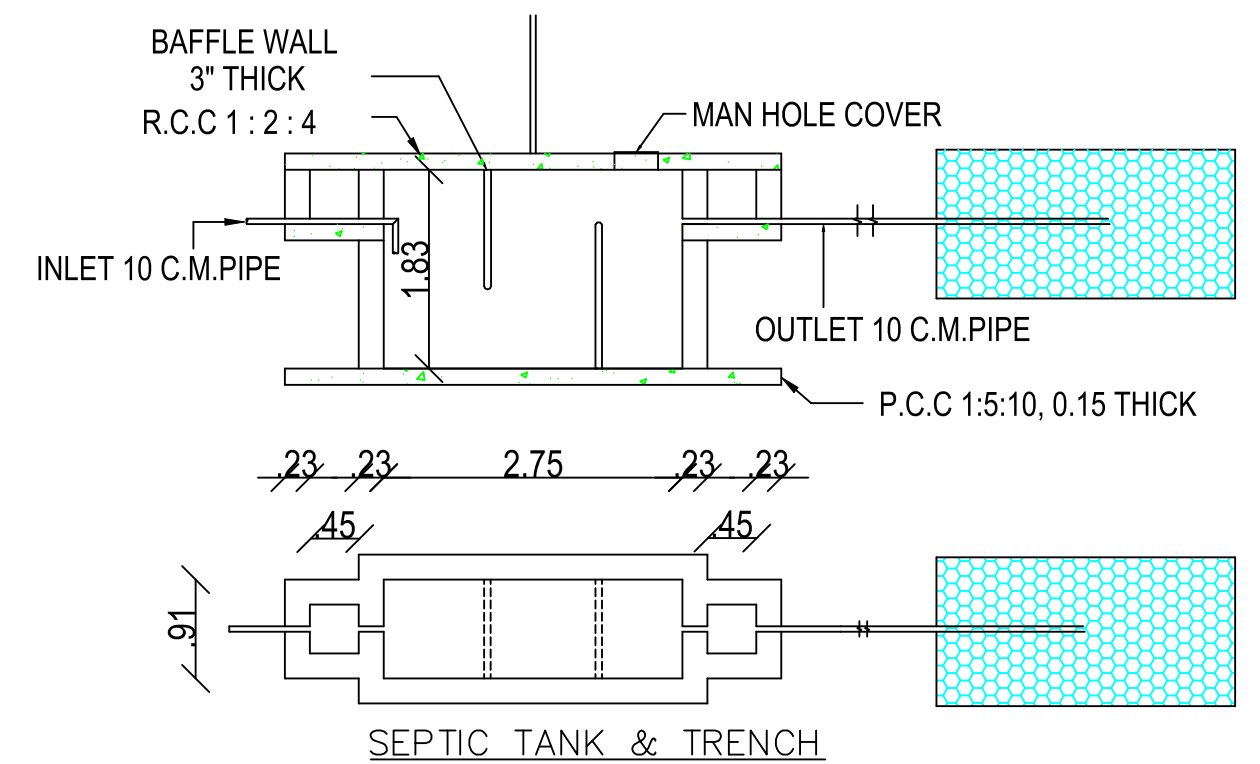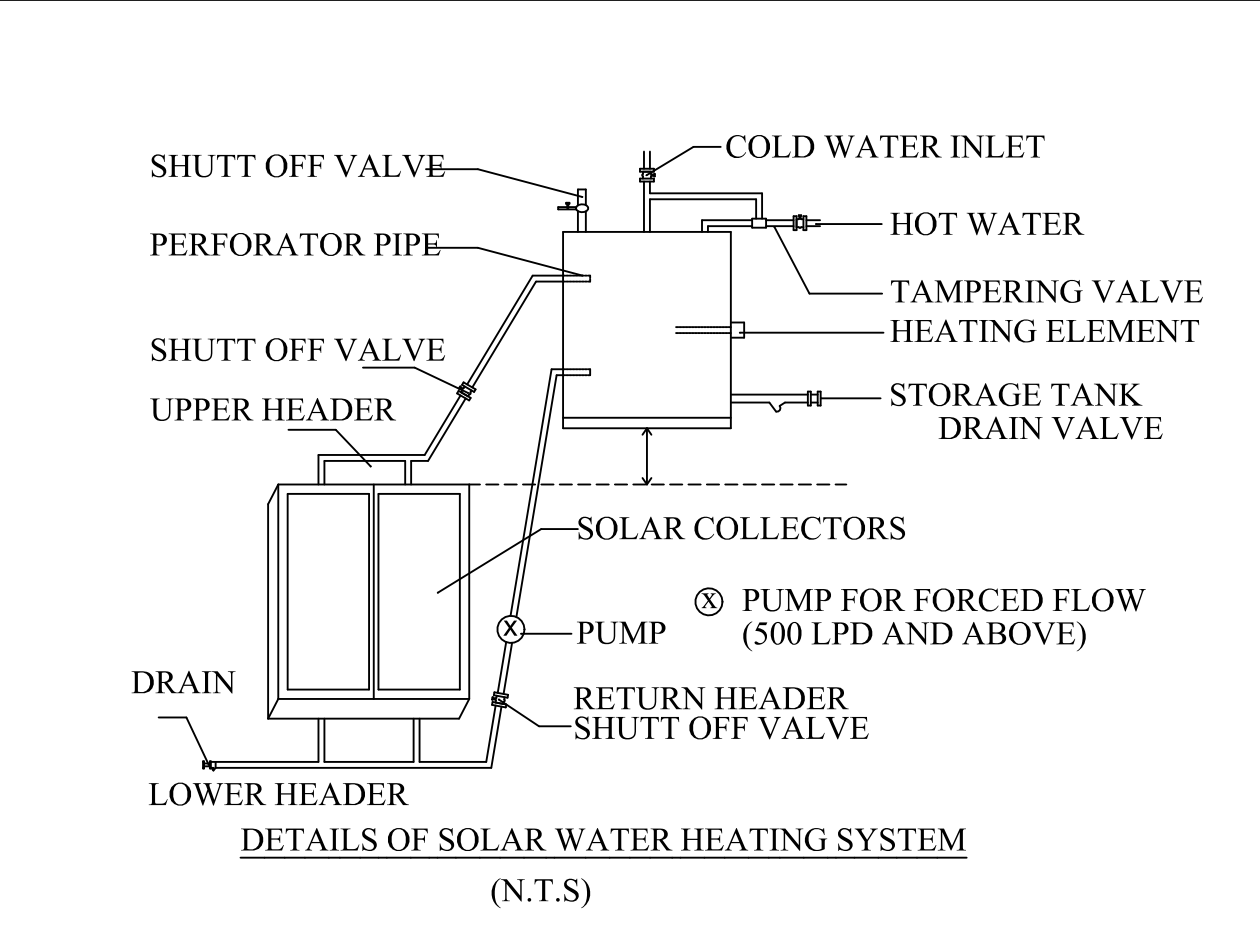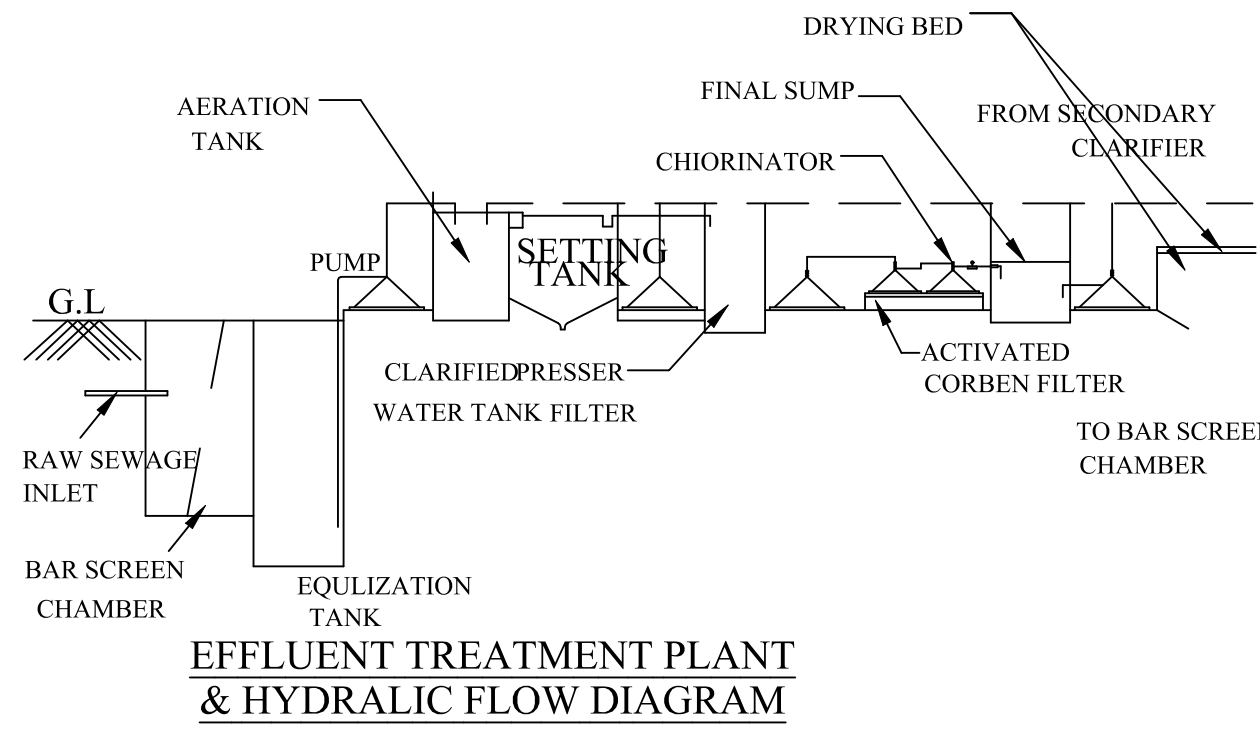

OFFICE USE

APPLICANT

REGISTERED ENGINEER

RAINWATER HARVESTING PERCOLATION PIT

S. F. NO. 864

45.60 M

25.0M

9M WIDE ROAD

S. F. NO. 857

64.20 M

14.0m WIDE DRIVEWAY

10.0m WIDE DRIVEWAY

Industrial Building Block 1

10.0m WIDE DRIVEWAY

10.0m WIDE DRIVEWAY

Industrial Building Block 2

S. F. NO. 874

S. F. NO. 865/ 1

S. F. NO. 874

73.40 M

S. F. NO. 873

38.00 M

SITE PLAN

ONLINE APPLICATION NO. : SWP/ BPA/ 0083226/ 2024
LP/ CLPA NO. : 47/ 2024
PP NO. : 59/ 2024