


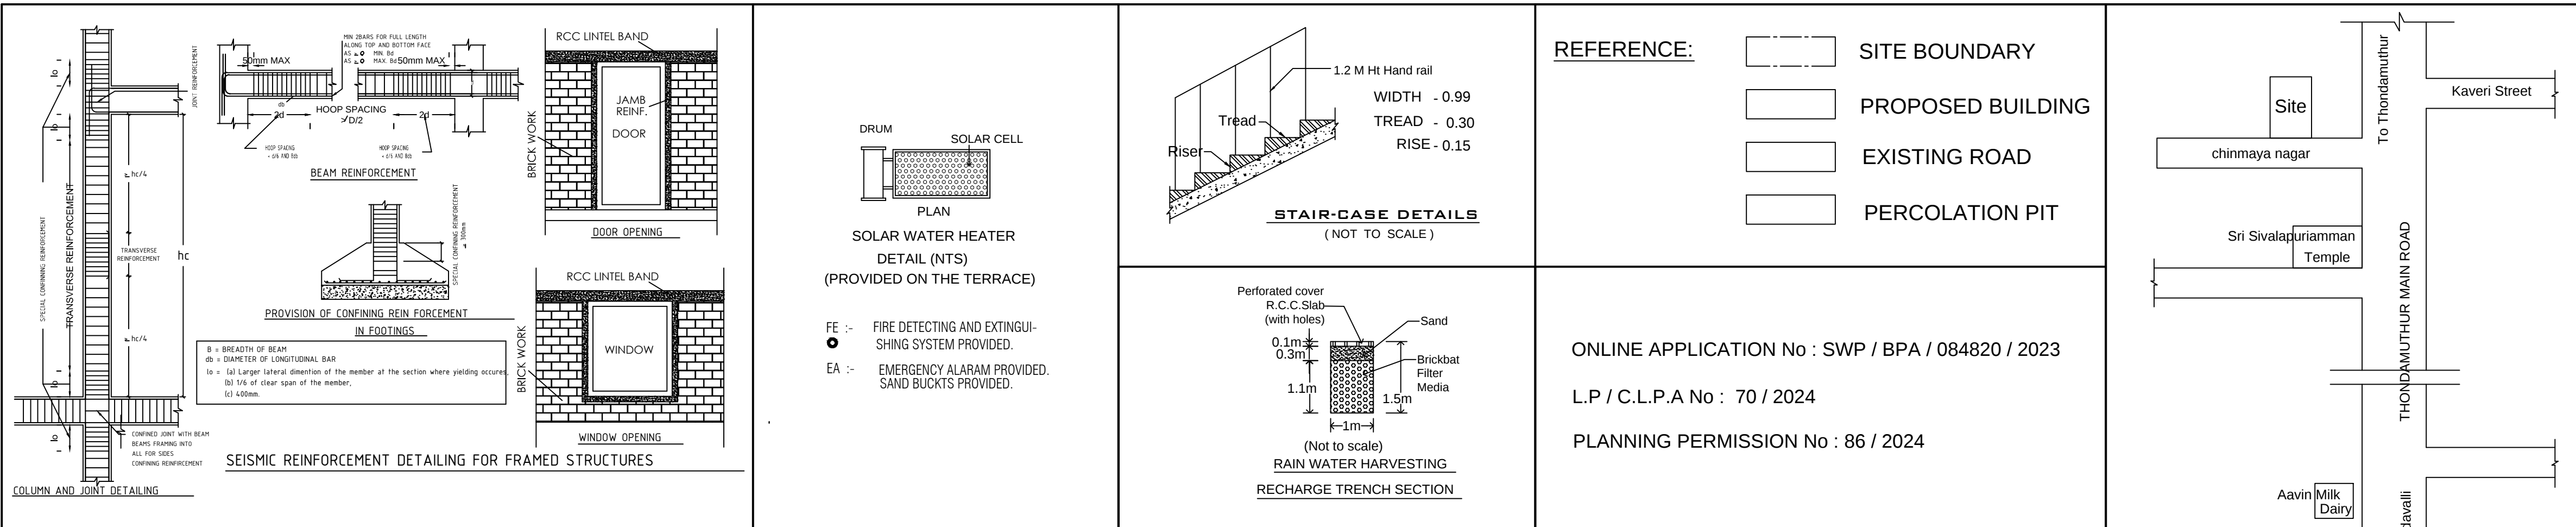

PLAN SHOWING THE PROPOSED CONSTRUCTION OF RCC ROOF STILT, FIRST, SECOND, THIRD AND TERRACE FLOOR PLAN OF RESIDENTIAL BUILDING IN S.F No : 273 / 2B2, SITE No : 04, VEERAKERALAM VILLAGE, COIMBATORE CORPORATION.

Layout Approved No : LPH / DTP No : 305 / 1987

VEERAKERALAM DD PLAN No : 07

SITE AREA DETAILS	S.F No	AS ON SITE	DOCUMENT
	273 /2B2	323.19 Sq.m	337.17 Sq.m

BUILDING AREA DETAILS :				
Floor Area Details	Total	Non Fsi Area		Fsi Area
	Built-up	In Sq M		Residential
	In Sq M	Parking	Head rm	In Sq M
AREA OF STILT FLOOR	202.06	202.06	---	---
AREA OF FIRST FLOOR	202.06	---	---	202.06
AREA OF SECOND FLOOR	202.06	---	---	202.06
AREA OF THIRD FLOOR	202.06	---	---	202.06
AREA OF TERRACE FLOOR	28.05	---	28.05	---
TOTAL BUILT UP AREA	836.29	202.06	28.05	606.18
NOTE : ALL DIMENSIONS ARE IN METRE SCALE 1 : 100 TOTAL No's DWELLINGS : 12 Nos		FSI : $\frac{606.18}{323.19} = 1.88$		

JOINERY DETAILS:		METER	AREA OF THE DWELLING UNIT :		
MD	MAIN DOOR	1.07 x 2.13	Dwelling Reference	Single / Duplex	Dwelling Area
D	DOOR	0.91 x 2.13			
SDI	SLIDING DOOR	0.91 x 2.13	Dwelling - 01 & 05	Single	40.95 Sq.m
D1	DOOR	0.76 x 2.13	Dwelling - 02 & 06	Single	39.74 Sq.m
FW	FRENCH WINDOW	1.83 x 1.98	Dwelling - 03 & 07	Single	39.74 Sq.m
FW1	FRENCH WINDOW	0.91 x 1.98	Dwelling - 04 & 08	Single	39.74 Sq.m
W	WINDOW	1.83 x 1.37	Dwelling - 09	Single	46.04 Sq.m
W1	WINDOW	1.22 x 1.37	Dwelling - 10	Single	43.00 Sq.m
KWI	KITCHEN WINDOW	1.83 x 1.07	Dwelling - 11	Single	43.80 Sq.m
V	VENTILATOR	0.91 x 0.61	Dwelling - 12	Single	43.79 Sq.m
GD	GLASS DOOR	0.91 x 2.13			
FW	SLIDING DOOR	1.83 x 2.13			
AO	ARCH OPEN	1.98 x 2.13			
O	OPEN	0.76 x 2.13			
LD	LIFT DOOR	0.91 x 2.13			

PARKING DESCRIPTION	Dwelling Unit's	CAR PARKING		TWO WHEELERS	
		Required	Provided	Required	Provided
25 - 50 Sq.m (One 2wheeler Space)	12 No's	N.A	04 No's	12 No's	12 No's
Visitor's parking 10 %	10 %	---	---	2 No's	7 No's
TOTAL		---	04 No's	14 No's	19 No's

APPLICANT

Dr.A.Sudhahar E (Civl) M.E (Struct), Ph.D, Registered Structural Engineer Grade - I Coimbatore LPA / SE / GR - I / 19/03/009 #57,Krishnasamy Mudhaliyar Street, R.S.Puram, Coimbatore - 641 002.

STRUCTURAL ENGINEER

REGISTERED ENGINEER

