




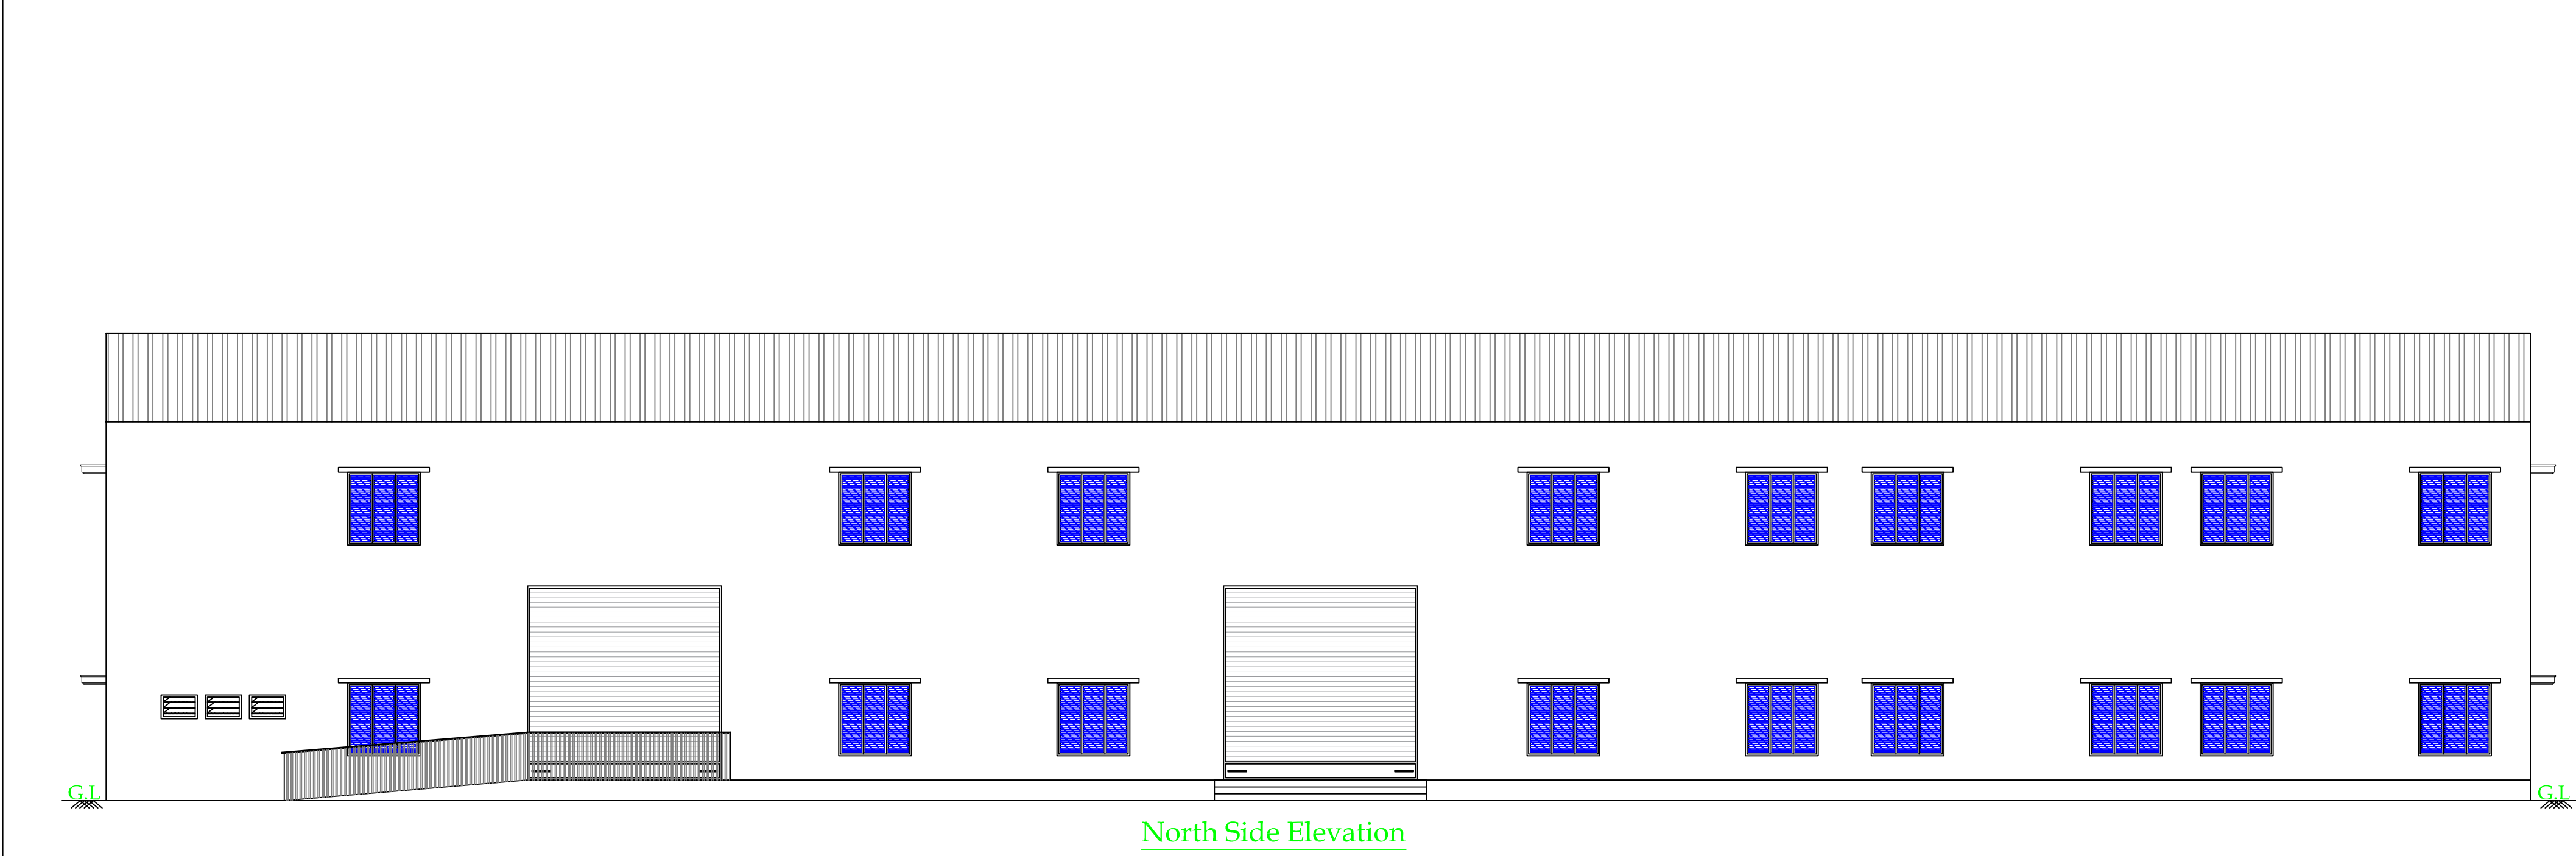


North Side Elevation

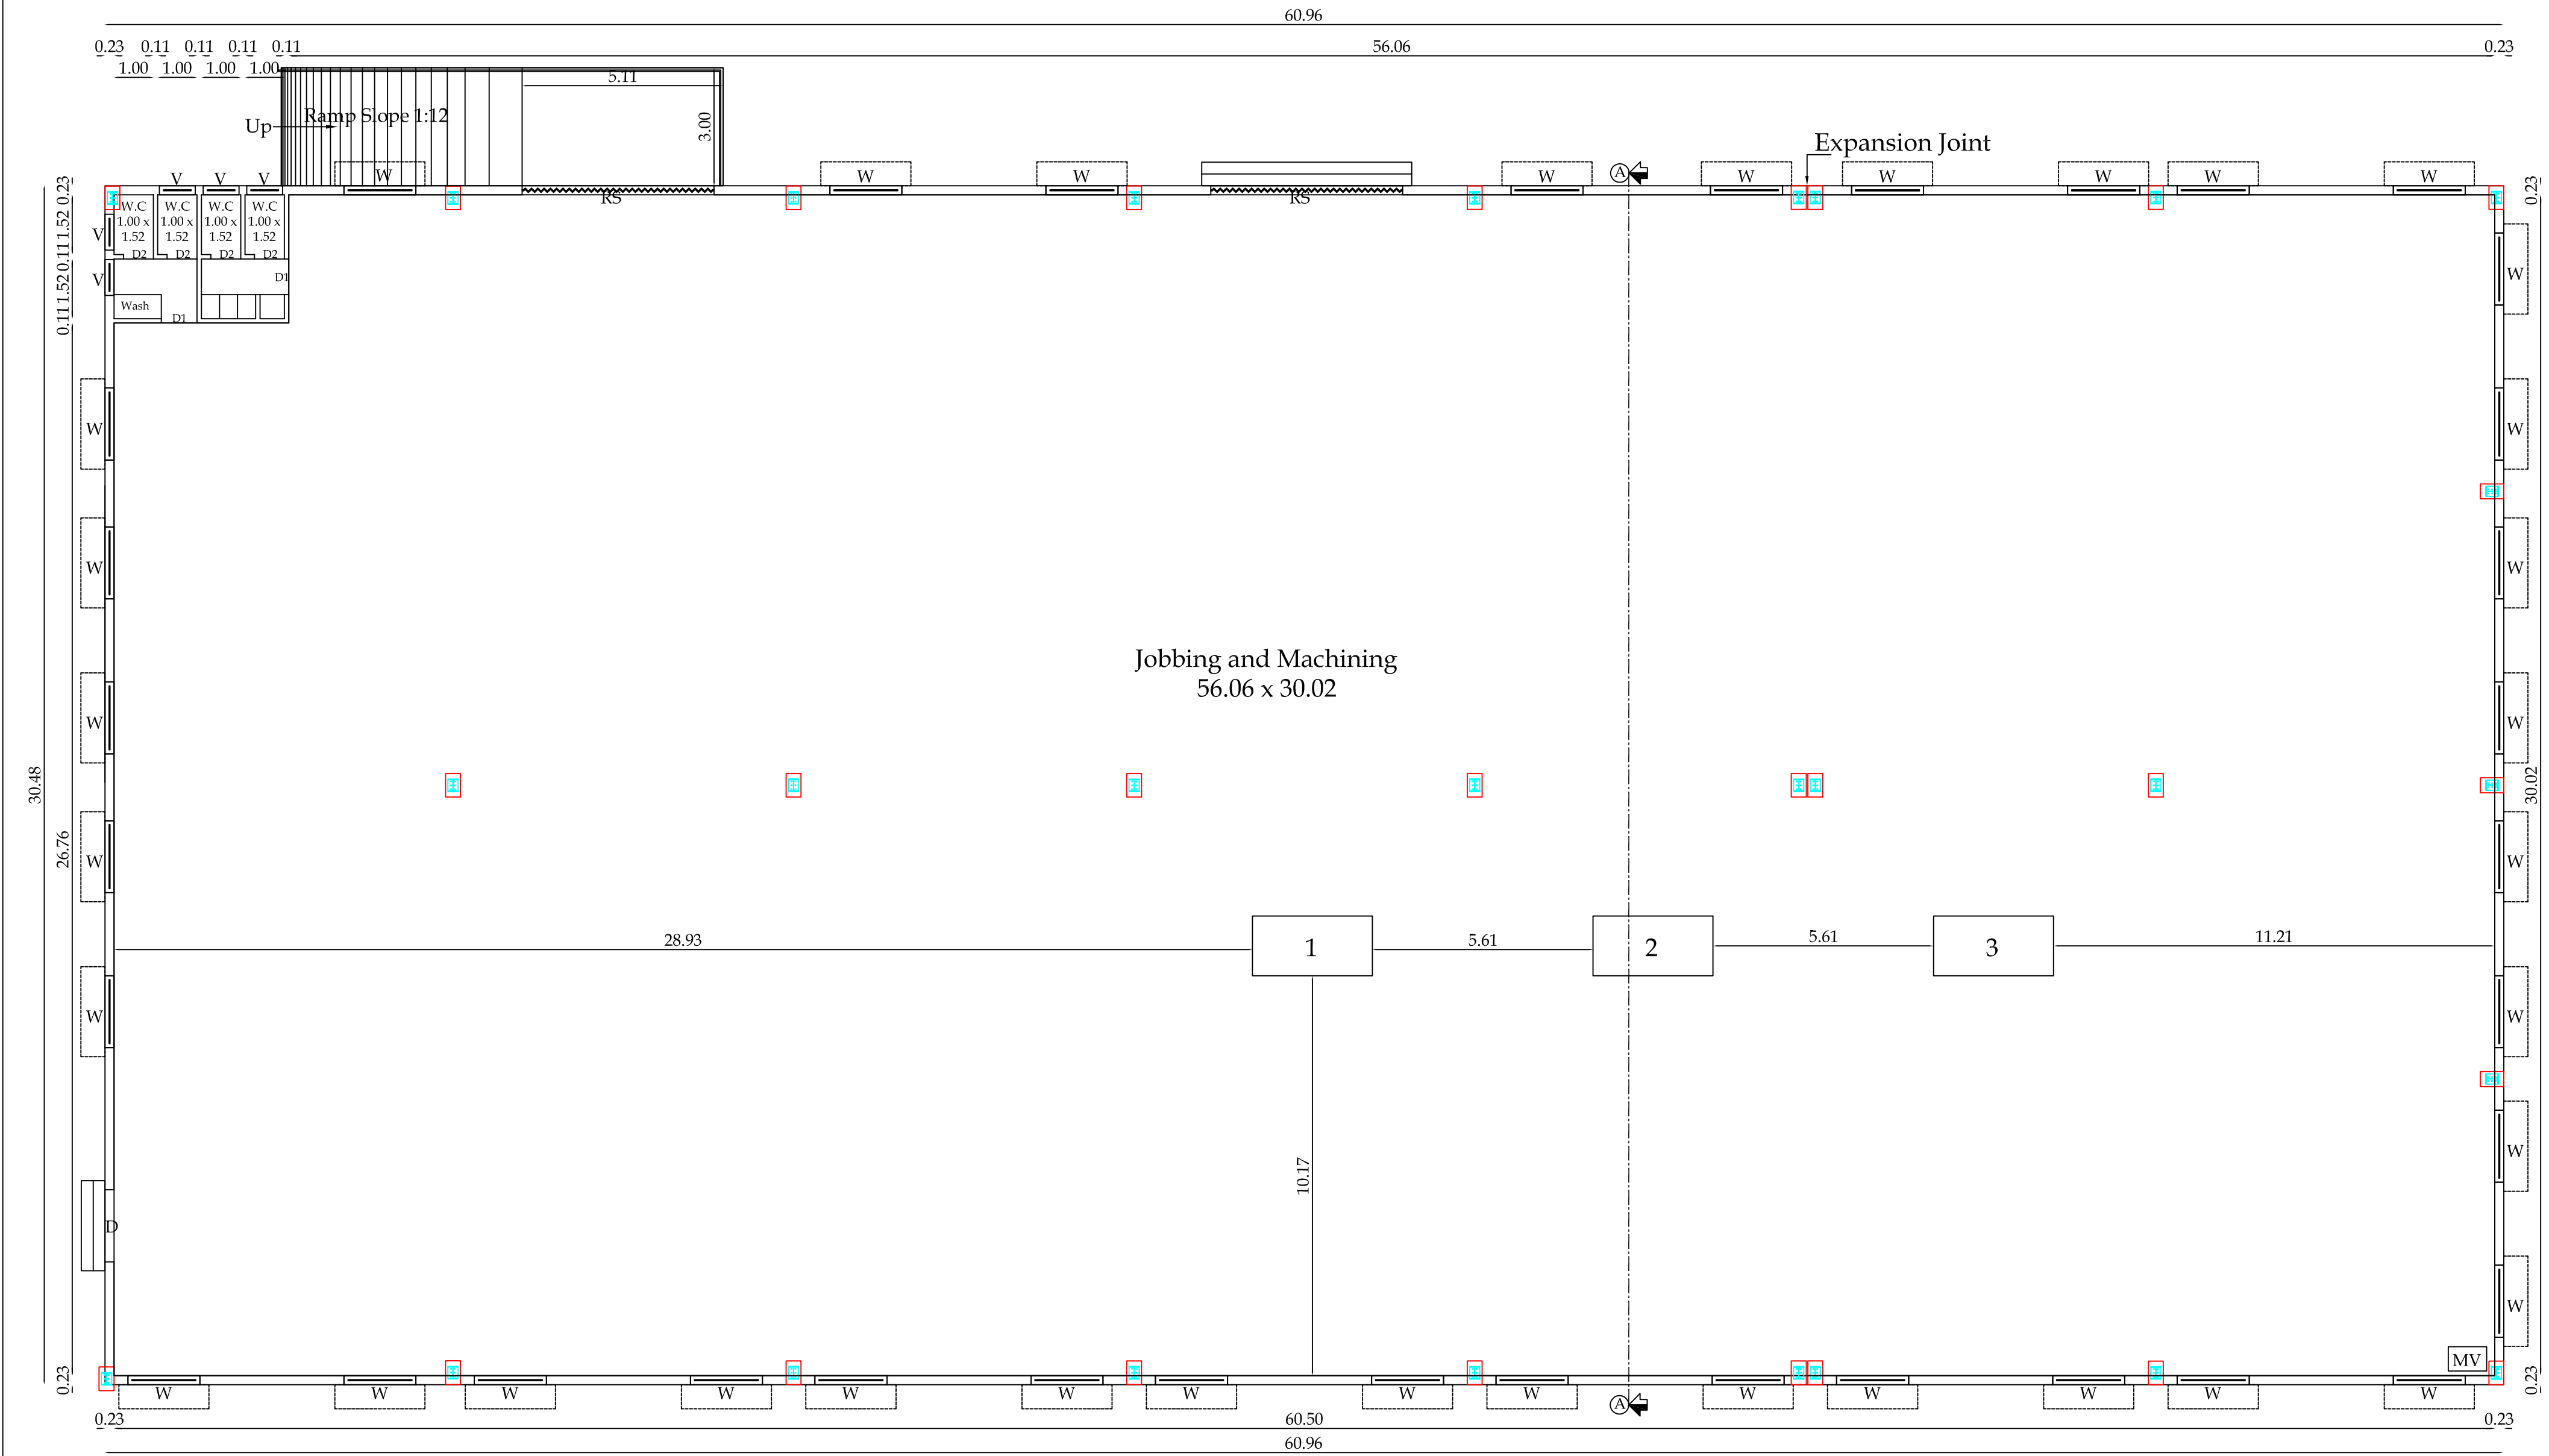

Ground Floor Plan

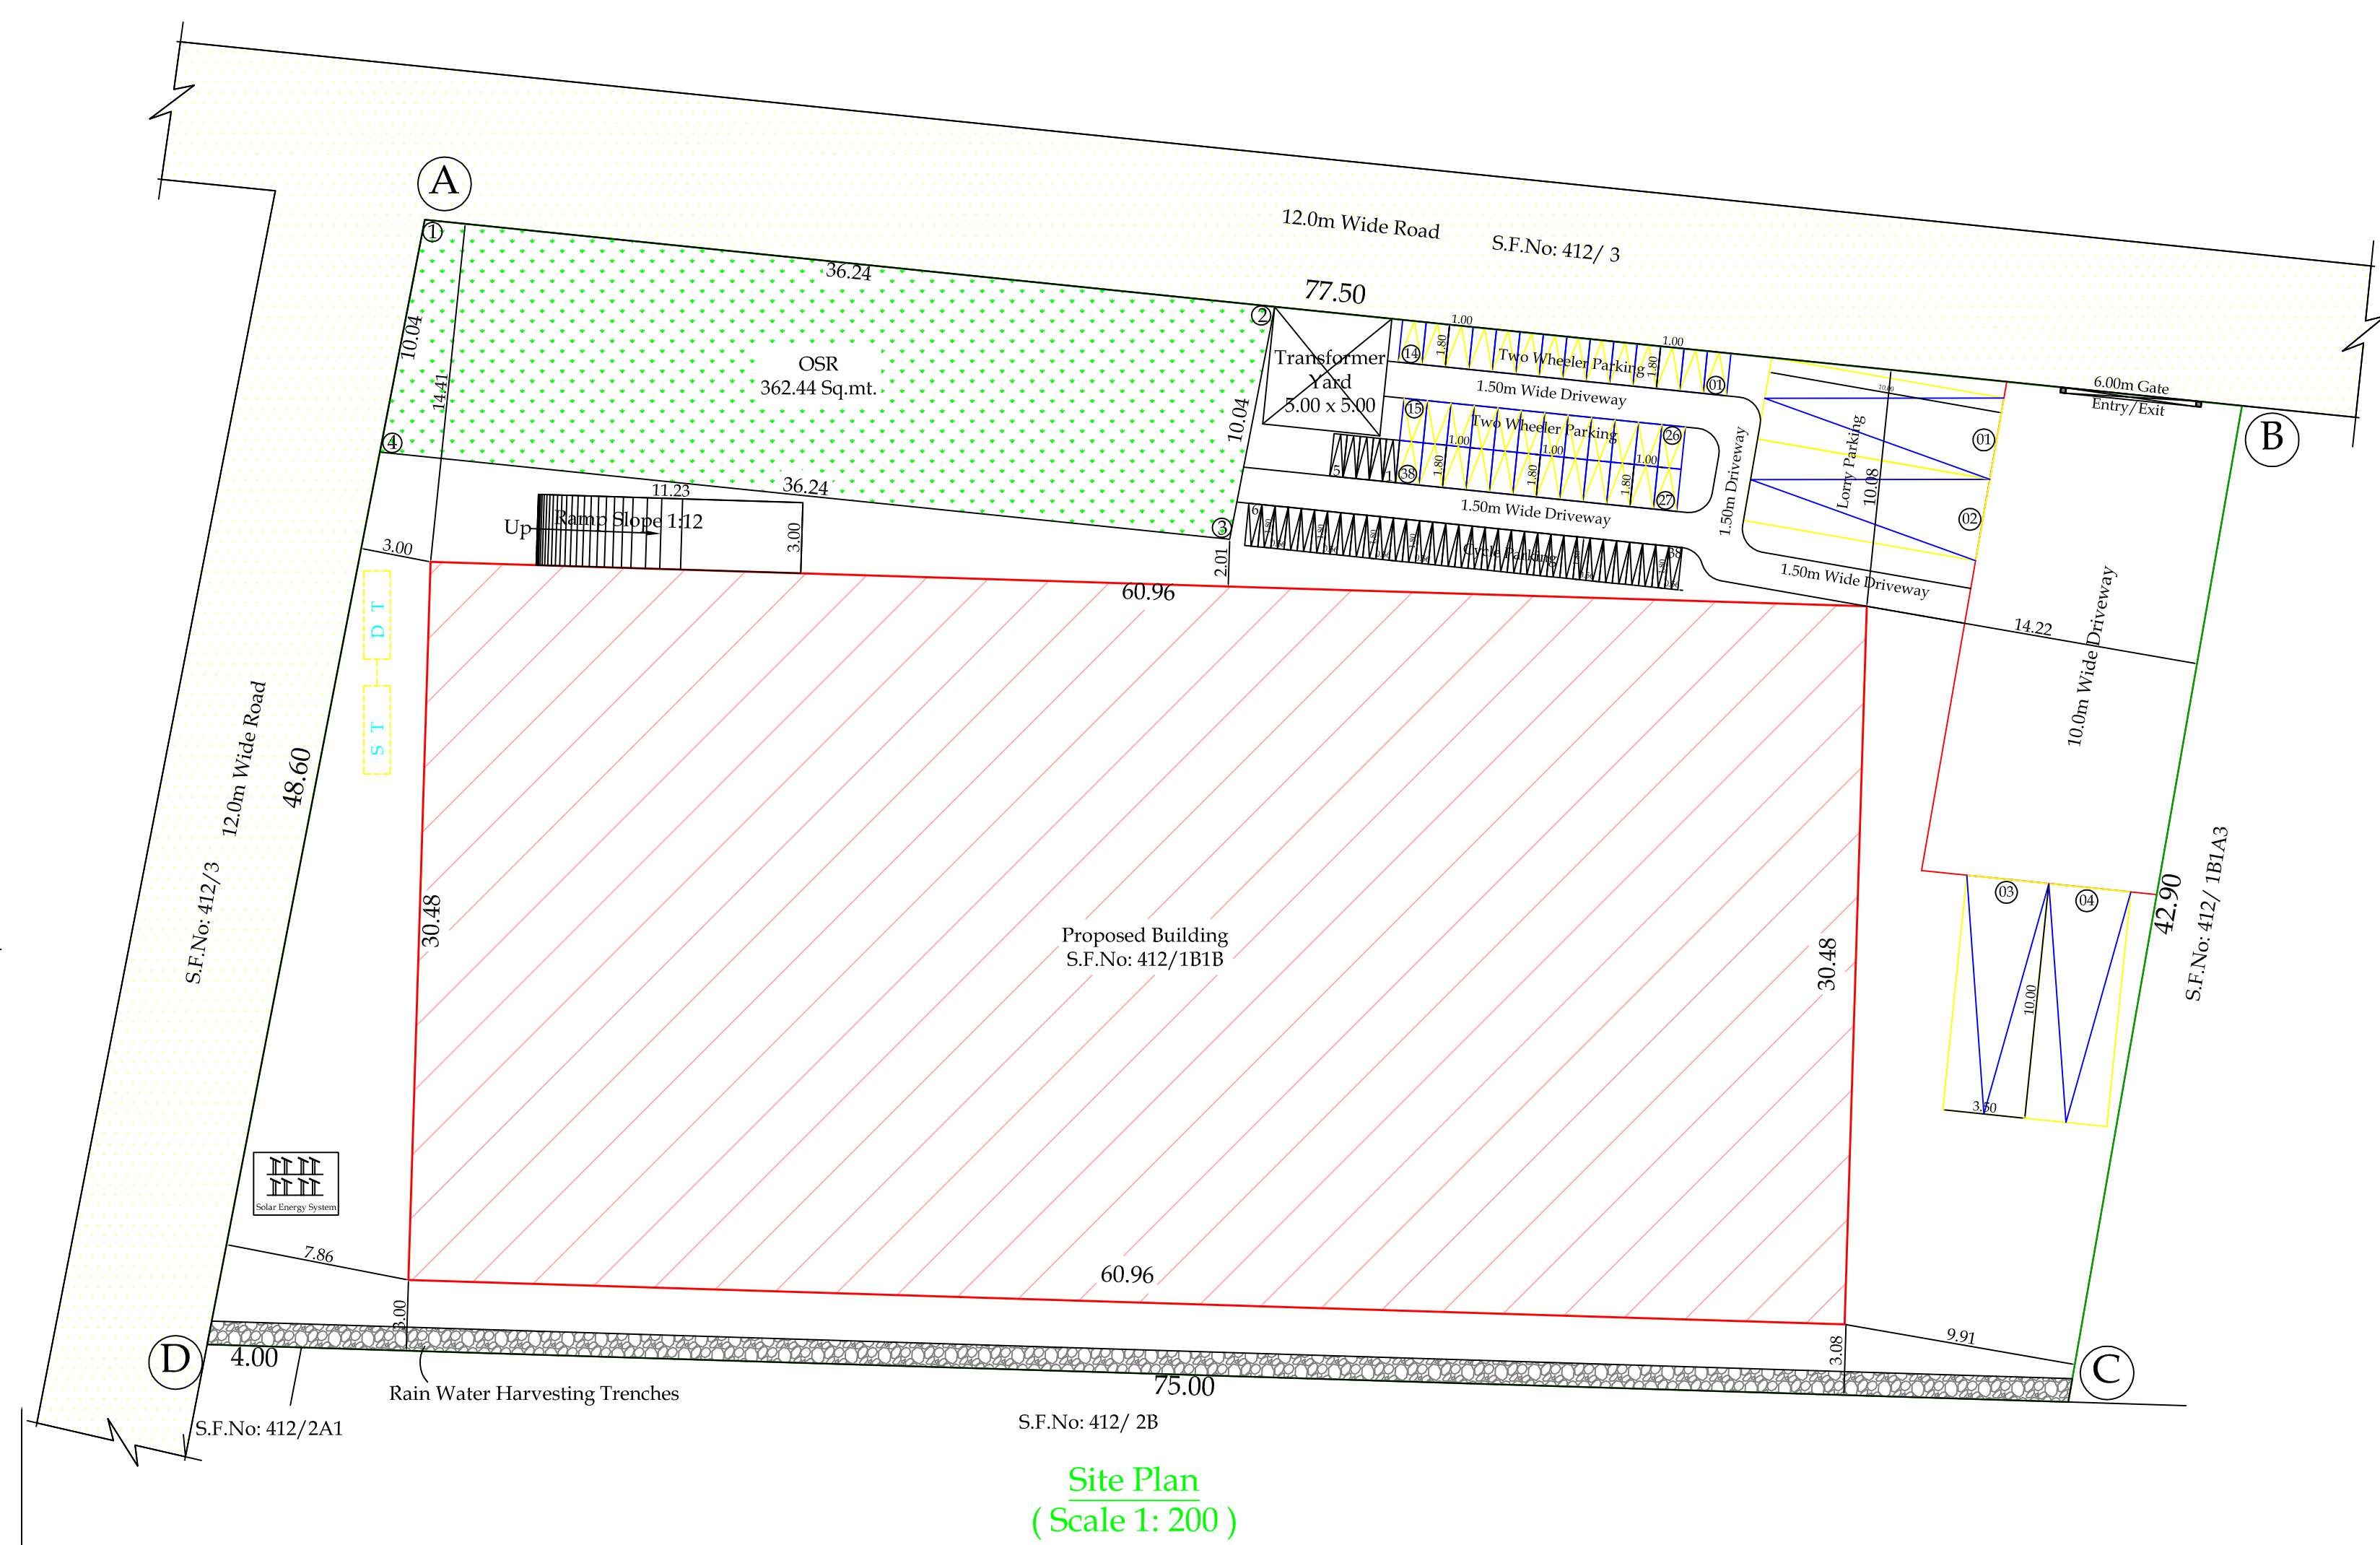

Site Plan
(Scale 1: 200)

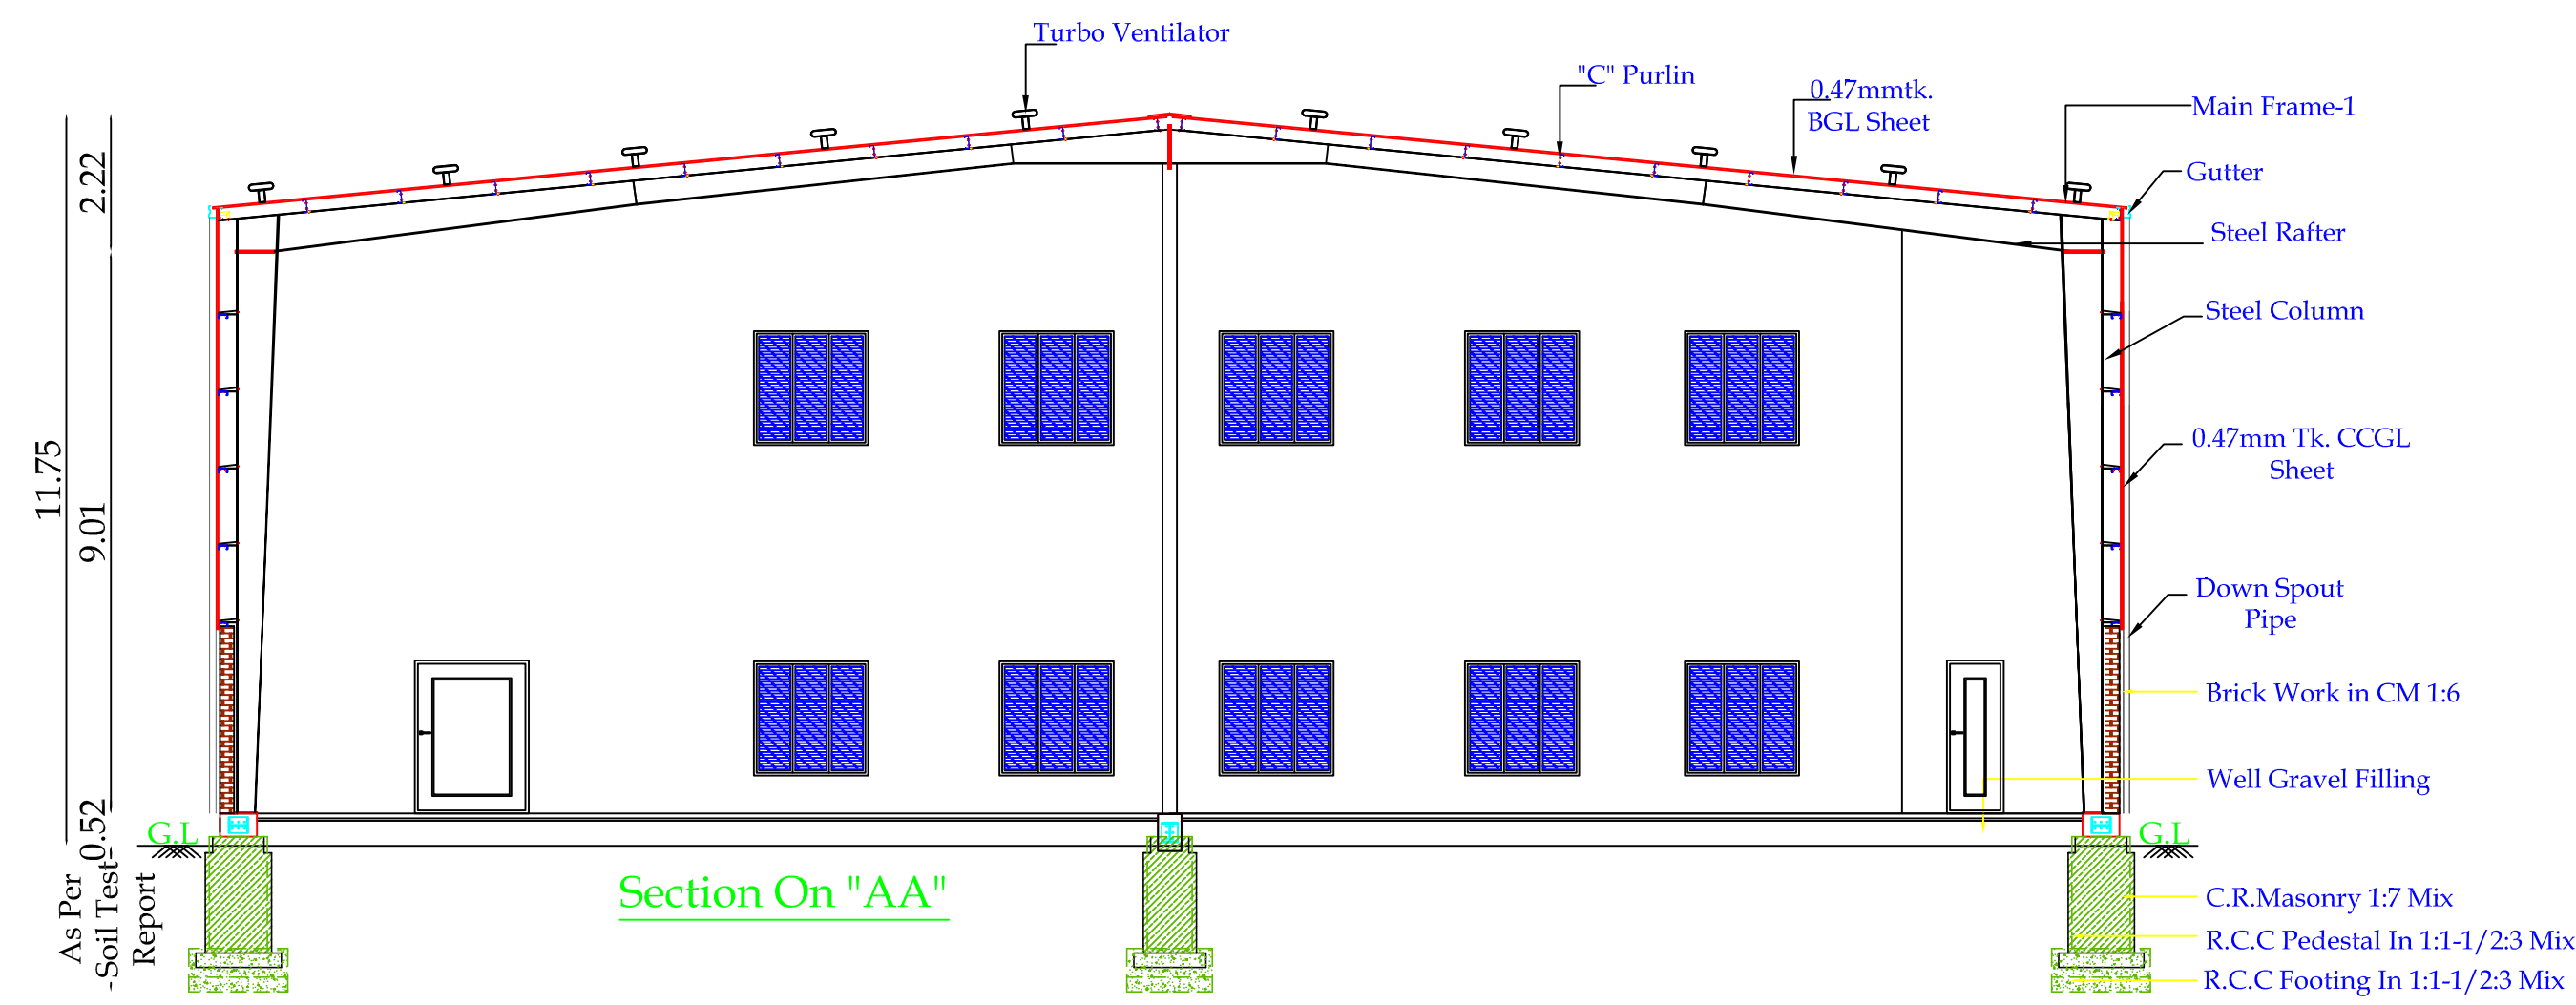

Section On "AA"

Site And Detailed Plan Showing The Proposed And Construction Of BGL Sheet Roof Ground Floor Jobbing and Machining Industrial Building (Green Category) 90 HP In S.F.No: 412/1B1B At Othakkalmandapam Village And Town Panchayat, Madukkarai Taluk, Coimbatore District.

Industrial Category : Green Industry

All Dimensions Are in Meter Scale 1: 100

Name Of The Applicant :
Mr. Ramanand Ranganathan

Area Details :
S.F.No: 412/1B1B Patta 0-36.01 Document 0.89 Acre

Area Details :

S.No	Description	Total Built Up Area	Deduction Area	FSI Area
Proposed Building				
1	Ground Floor	1858.18	-	1858.18
Total Area		1858.18	-	1858.18

Floor Space Index = $\frac{\text{FSI Area}}{\text{Site Area}} = \frac{1858.18}{3601.00} = 0.516 \leq 1.5$

Height of the Building : 11.75 mt.

Parking Space Details

Parking Area Description	Required	Provided
Two Wheeler Parking	38	38
Lorry Parking	4	4
Cycle Parking	38	38

Joinery's Details:-

Description of works	In Meter
RS - Rolling Shutter	4.88 x 4.88
D - Door	1.83 x 2.44
D1 - Door	0.91 x 2.44
D2 - Door	0.76 x 2.13
W - Window	1.83 x 1.52
V - Ventilator	0.91 x 0.61

MV - Mechanical Ventilator Provided

Color Index:

Site Boundary	
Existing Road	
Proposed Building	
Drive Way	


Er.T. SARAVANA KUMAR B.E.(Civl), M.E.(Struc),
VAT BUILDERS
Chartered Engineer (M-1729394)
Registered Structural Engineer
REG No:019/RSE-II/ 13.05.2019
Door No.81, VAT Complex, RVE Nagar,
Rakkhyapalayam Pirivu, Tirupur-641004.

Registered Structural Engineer

Er.C.A. RAJASEKAR B.E.(Civl), M.I.E
CHARTERED ENGINEER (M- 1675227)
LPA/RE/GR-1/026/13.05.2019
CBE Rgn/CE/2020/03/006
11/7, MOORTHY NAGAR,
5TH STREET, TIRUPUR - 7
MOBILE 98659 74557

Registered Engineer


Applicant

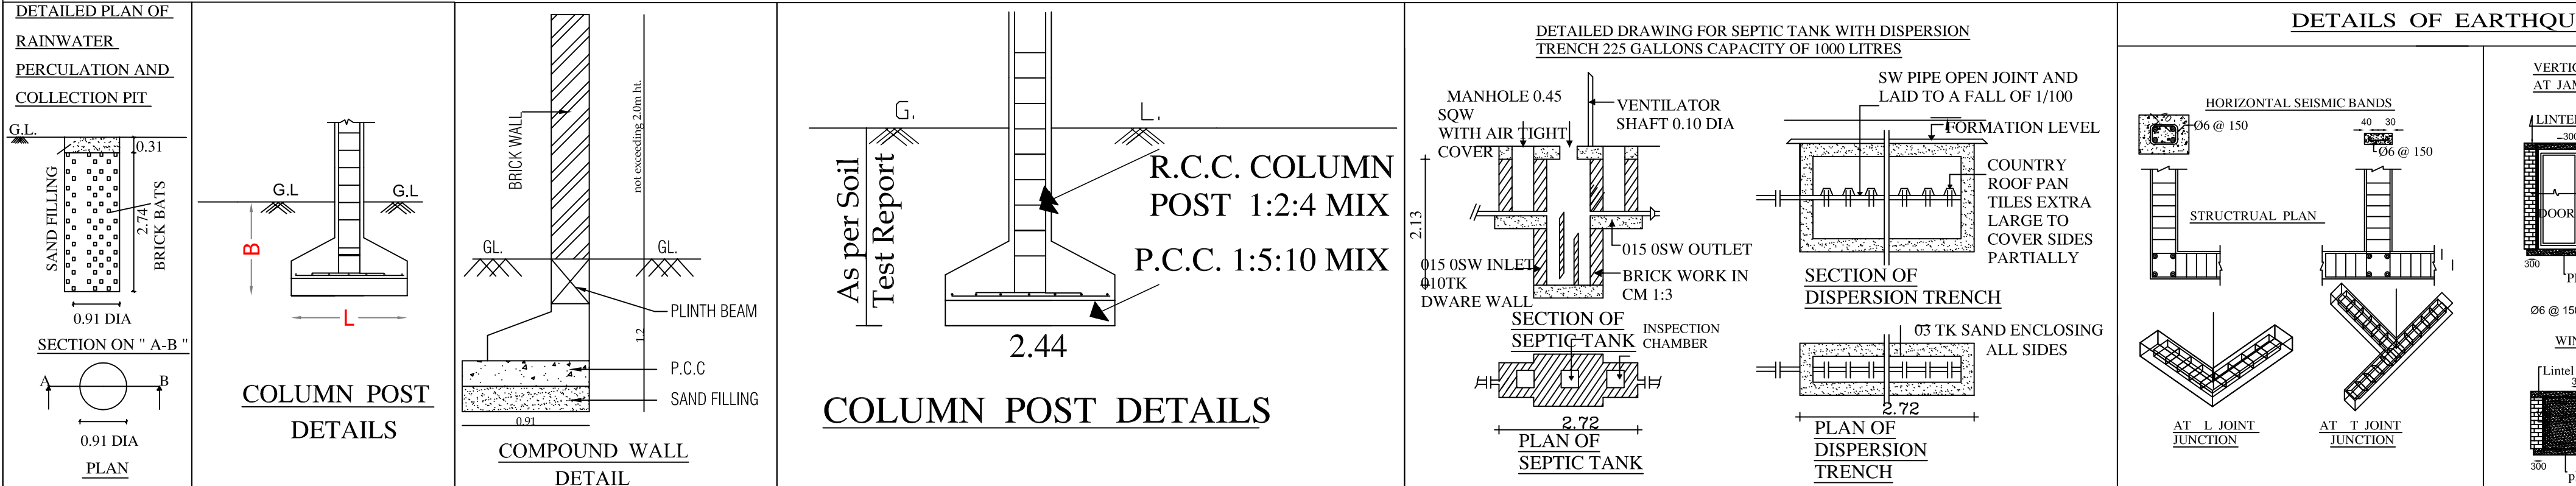


செ.பாத்தியன்
அவவர்/உருவ வரைவாளர்

உ.பாத்தியன்
அவவர்/உருவ வரைவாளர்

Online Application No : SWP/BPA/0086681/2023
Planning Permission No : 23/2024
LP/CLPA No (Site Approval) : 19/2024

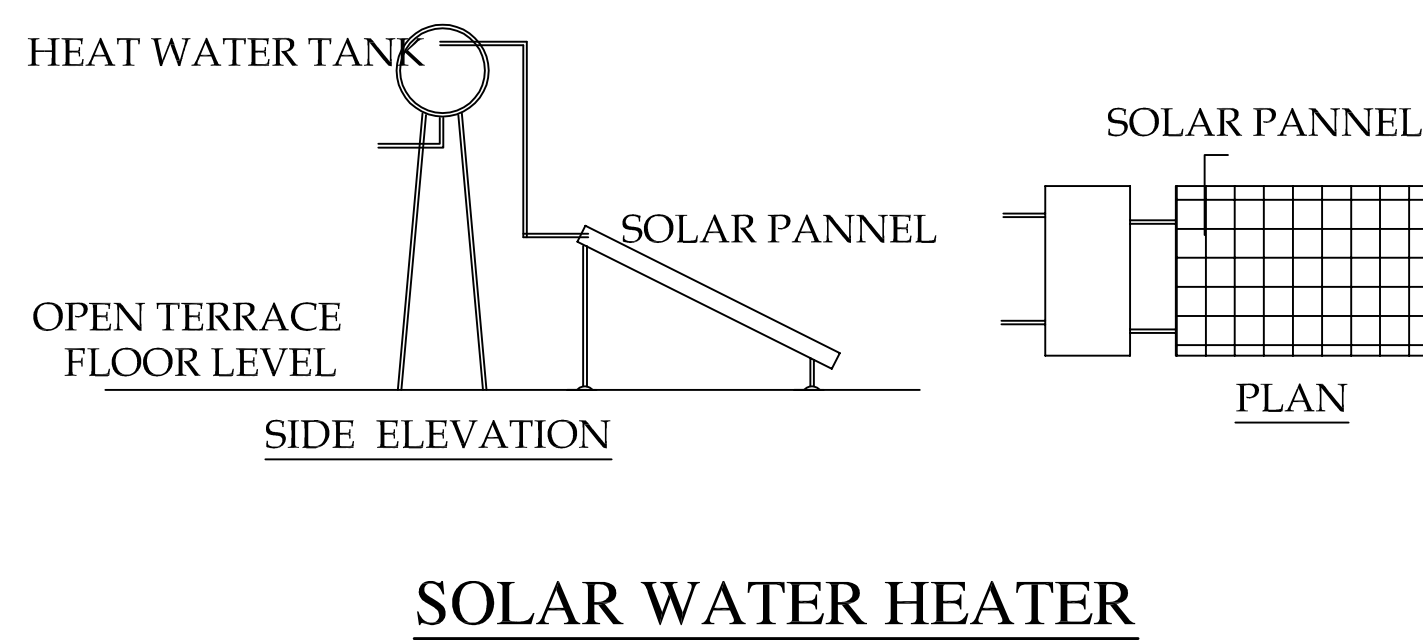

SOLAR WATER HEATER

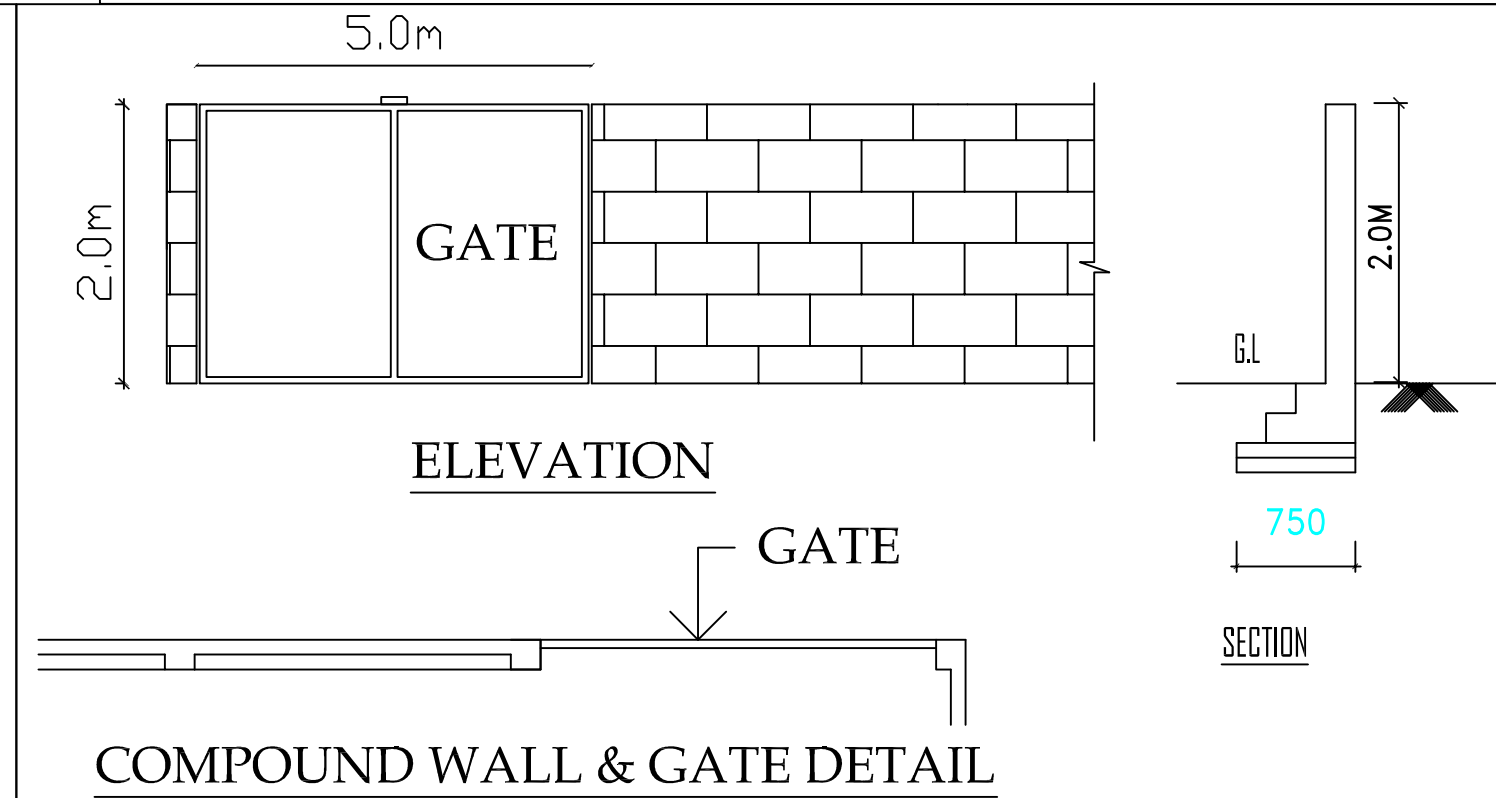

COMPOUND WALL & GATE DETAIL