



BLOCK-3
(Scale:1:200)

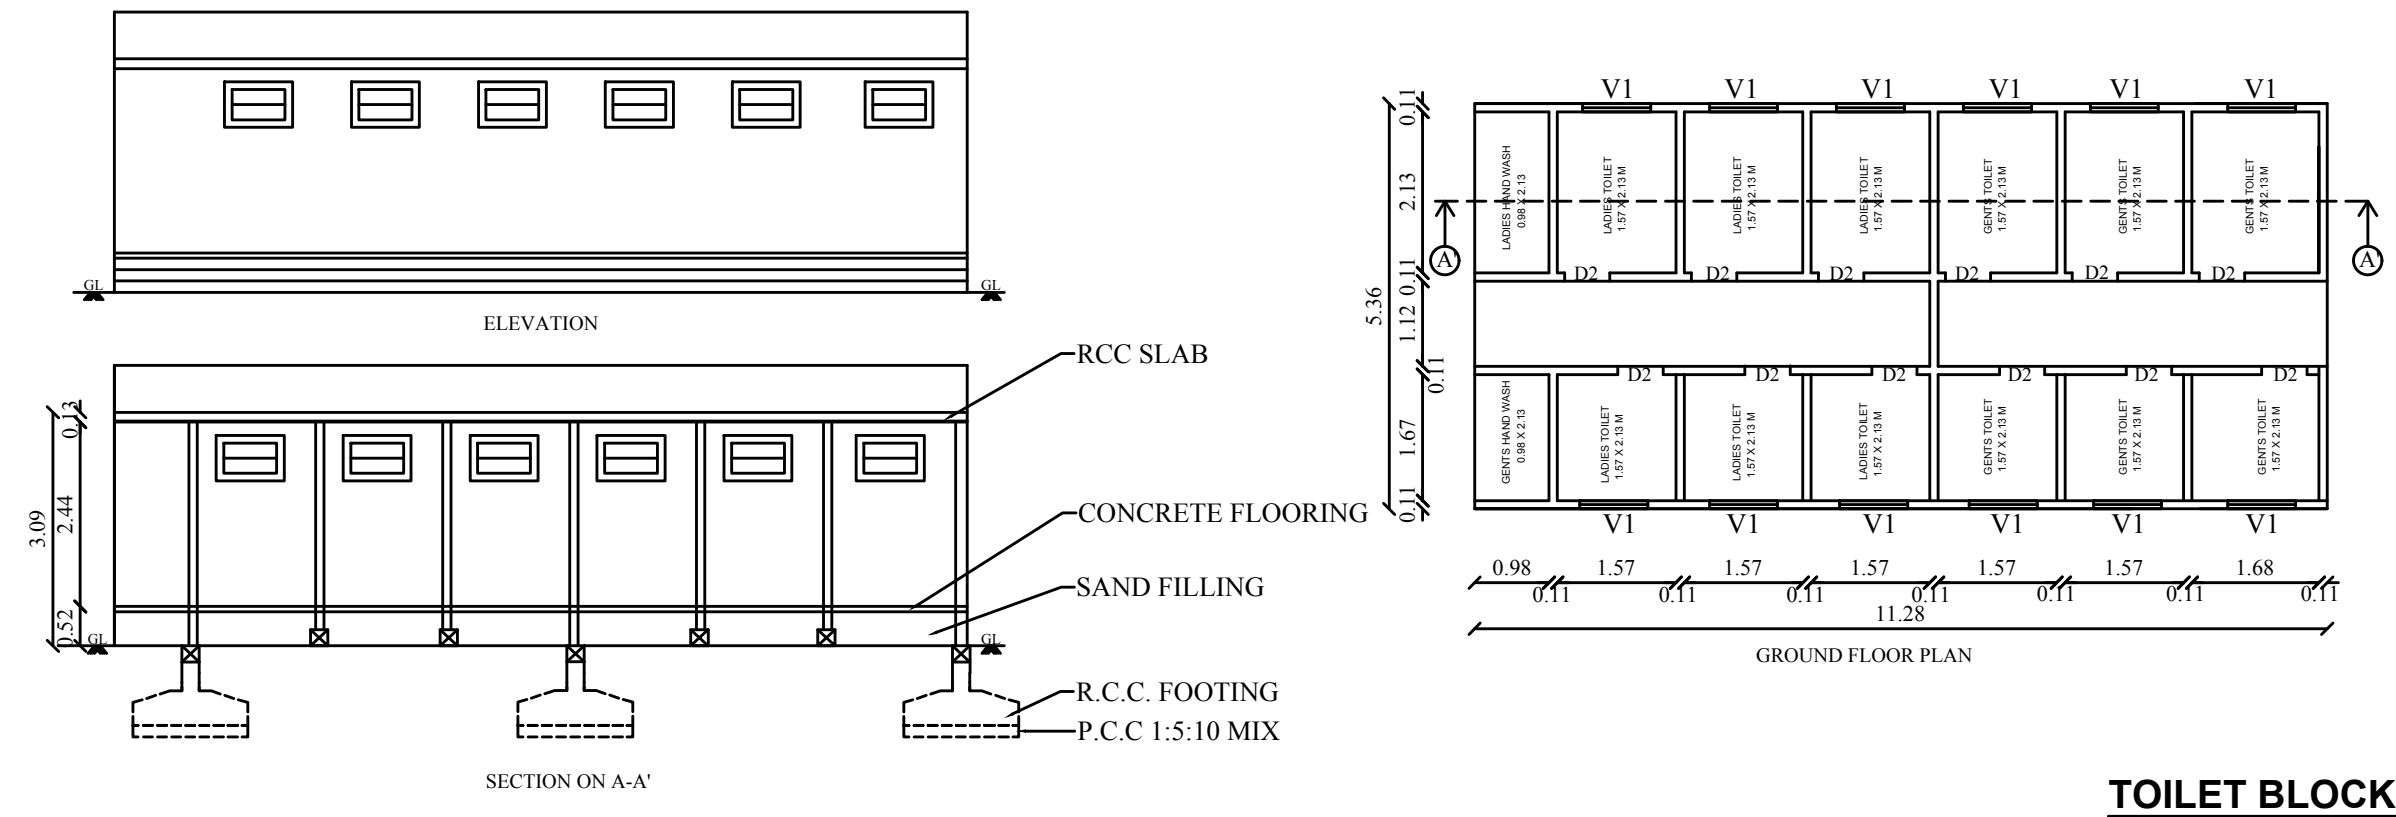


TOILET BLOCK


BLOCK-1
(Scale:1:200)

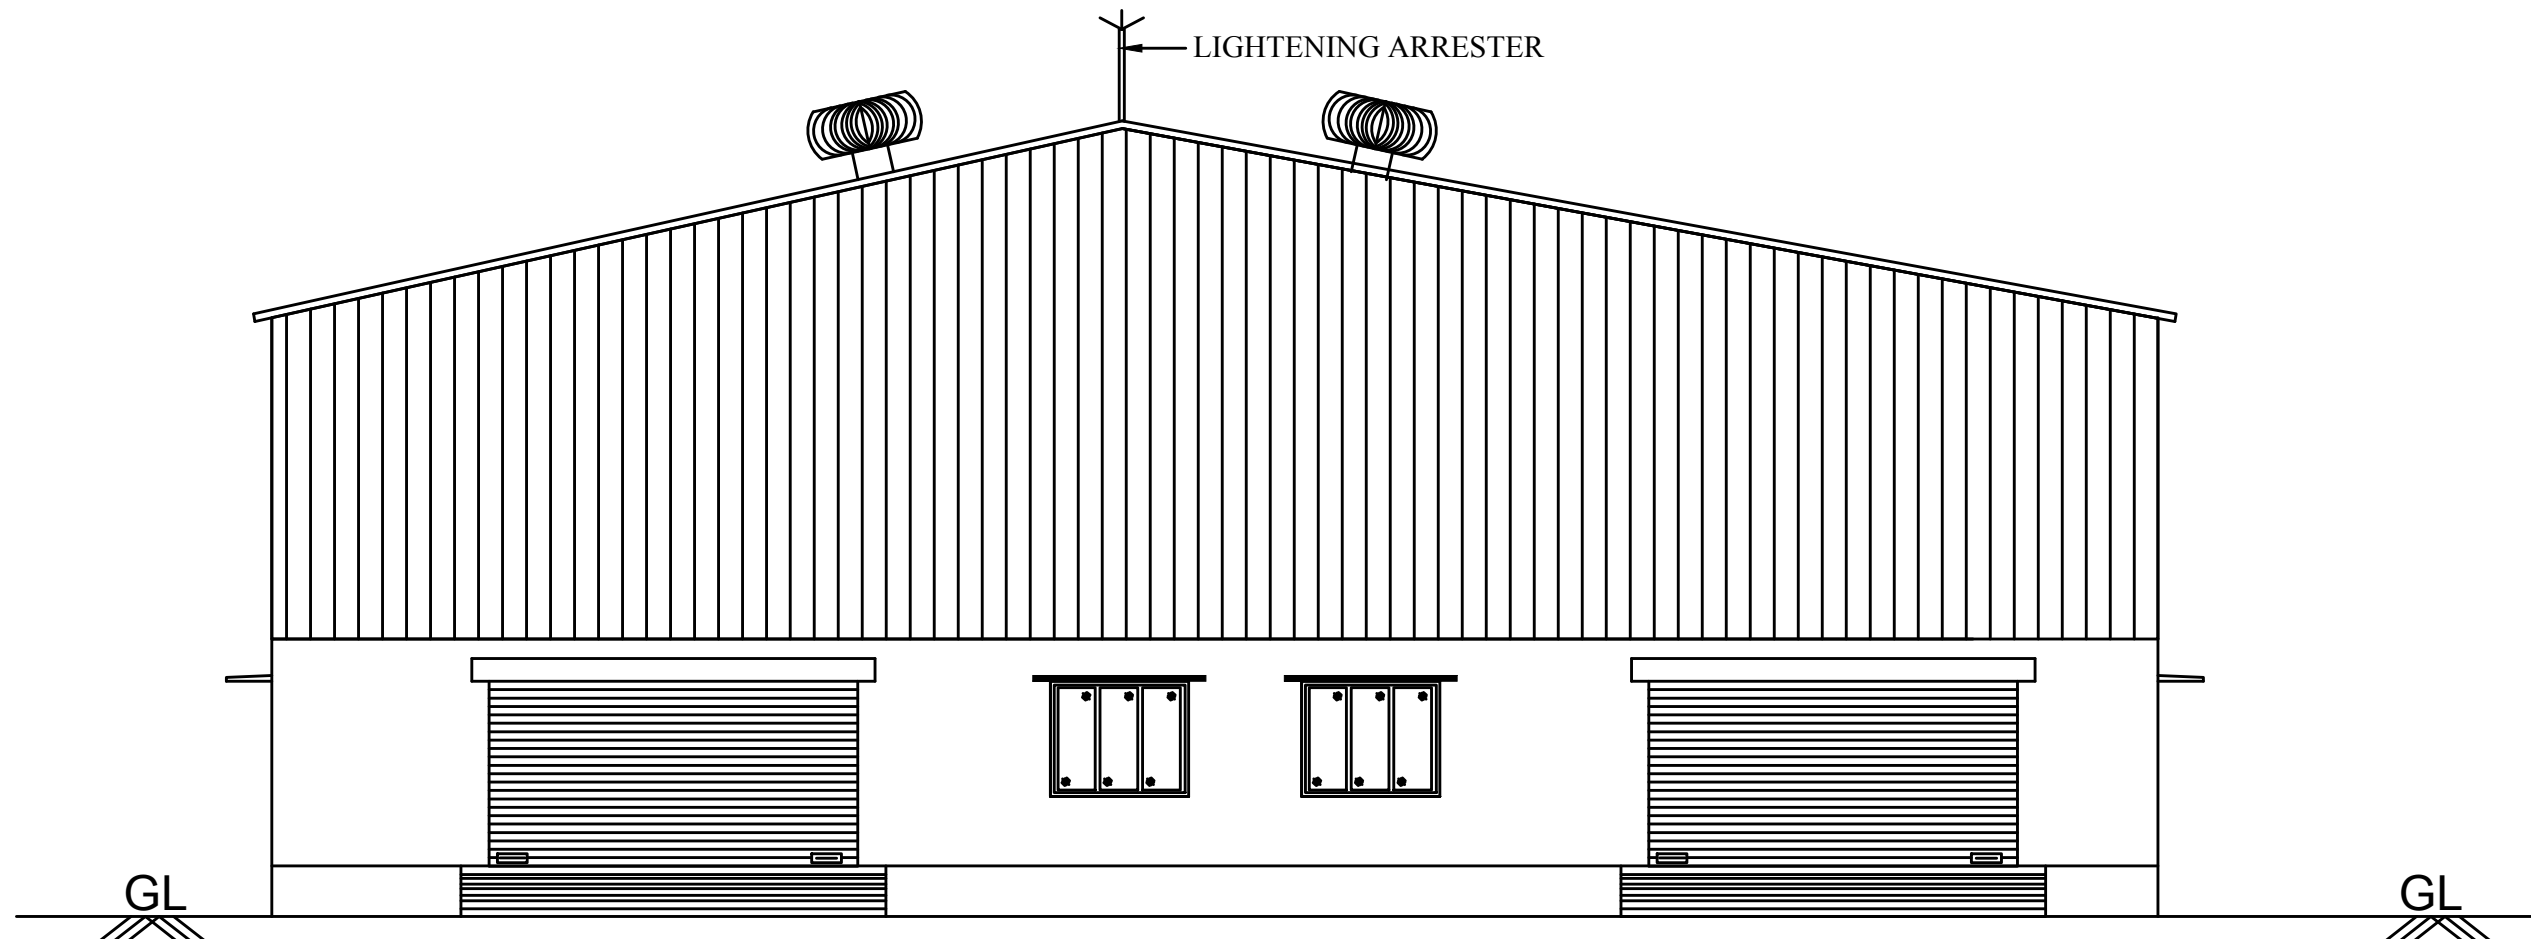

FRONT ELEVATION

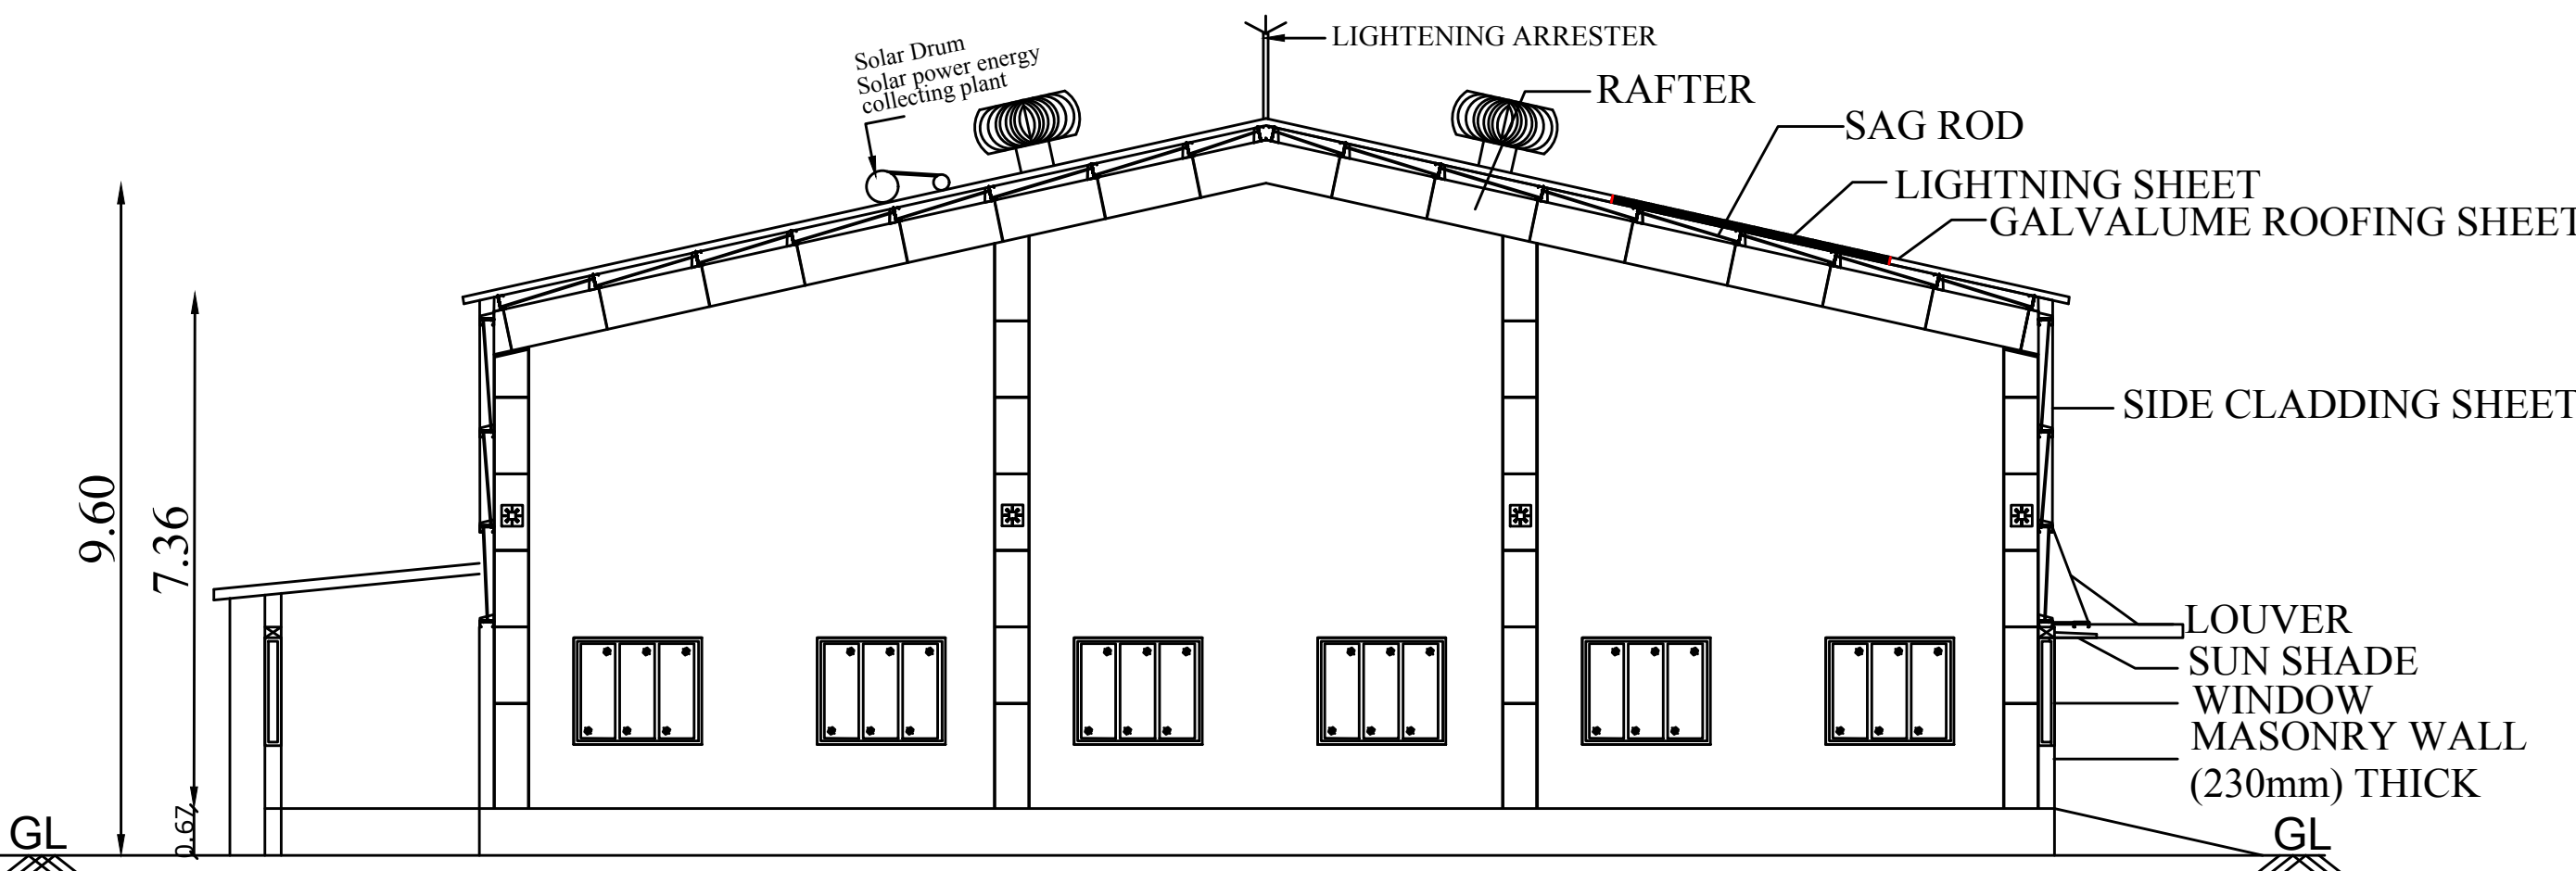


SECTION ON "A-B"

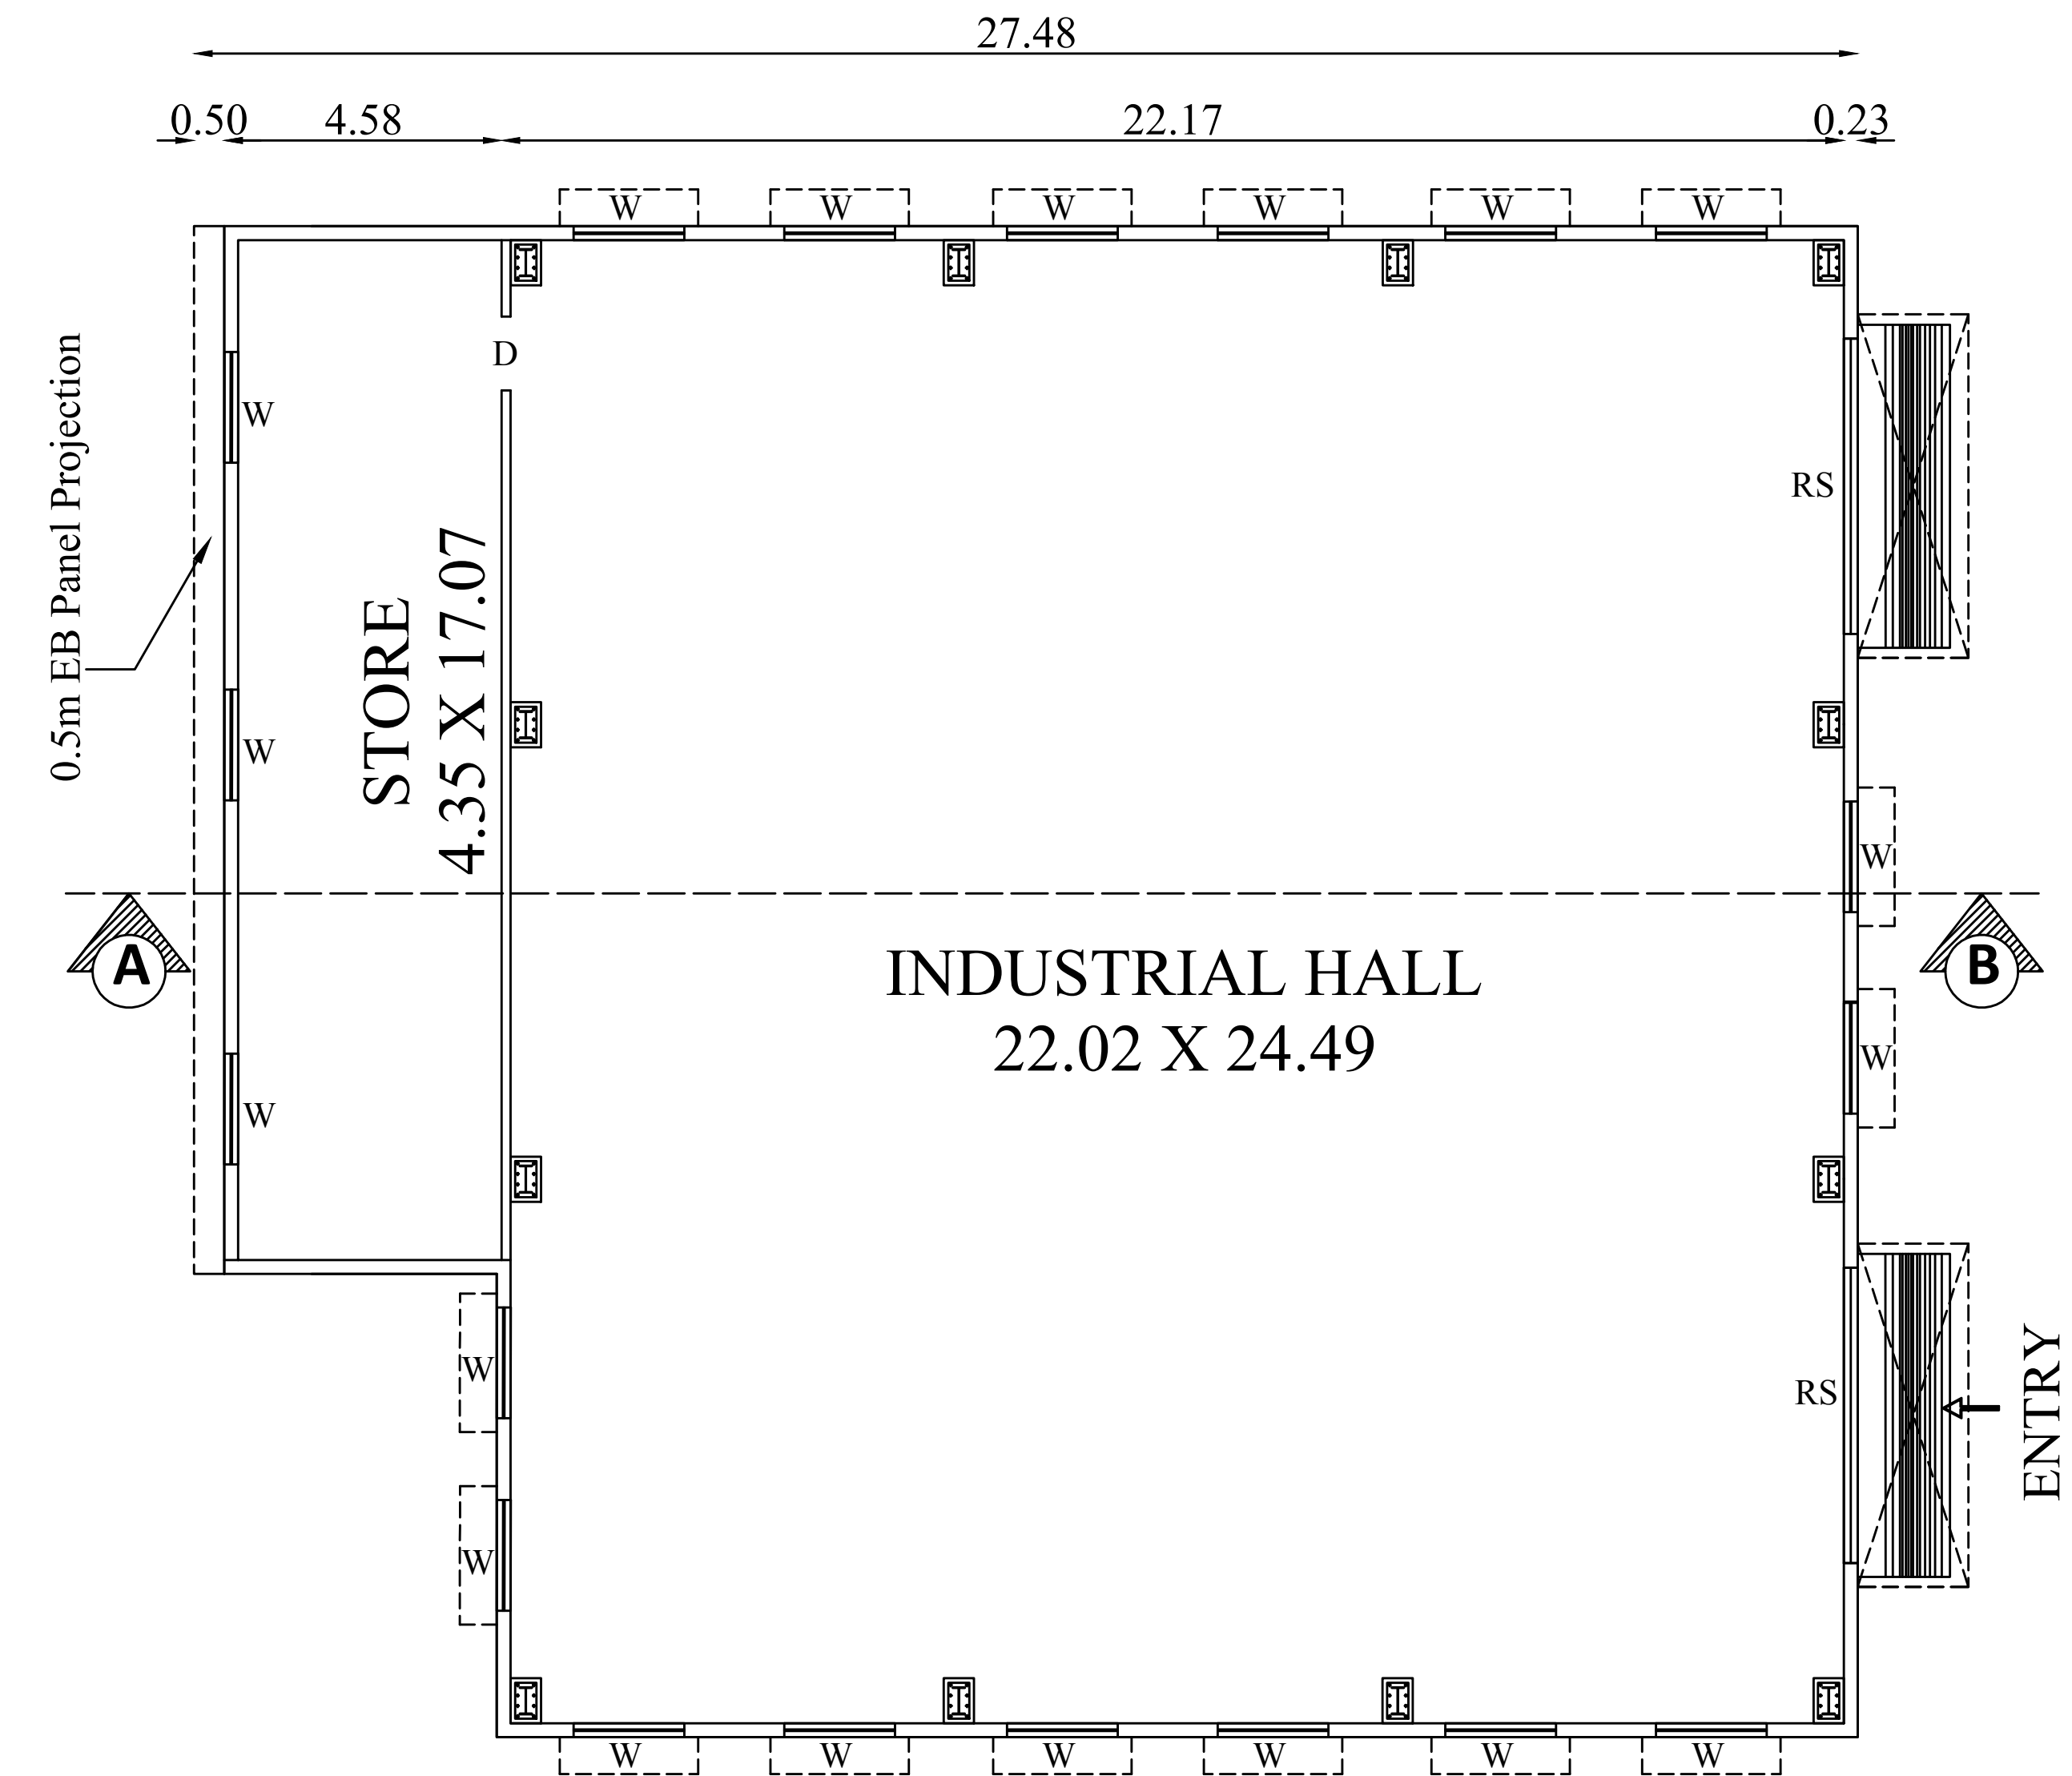


GROUND FLOOR PLAN

BLOCK-2
(Scale:1:200)

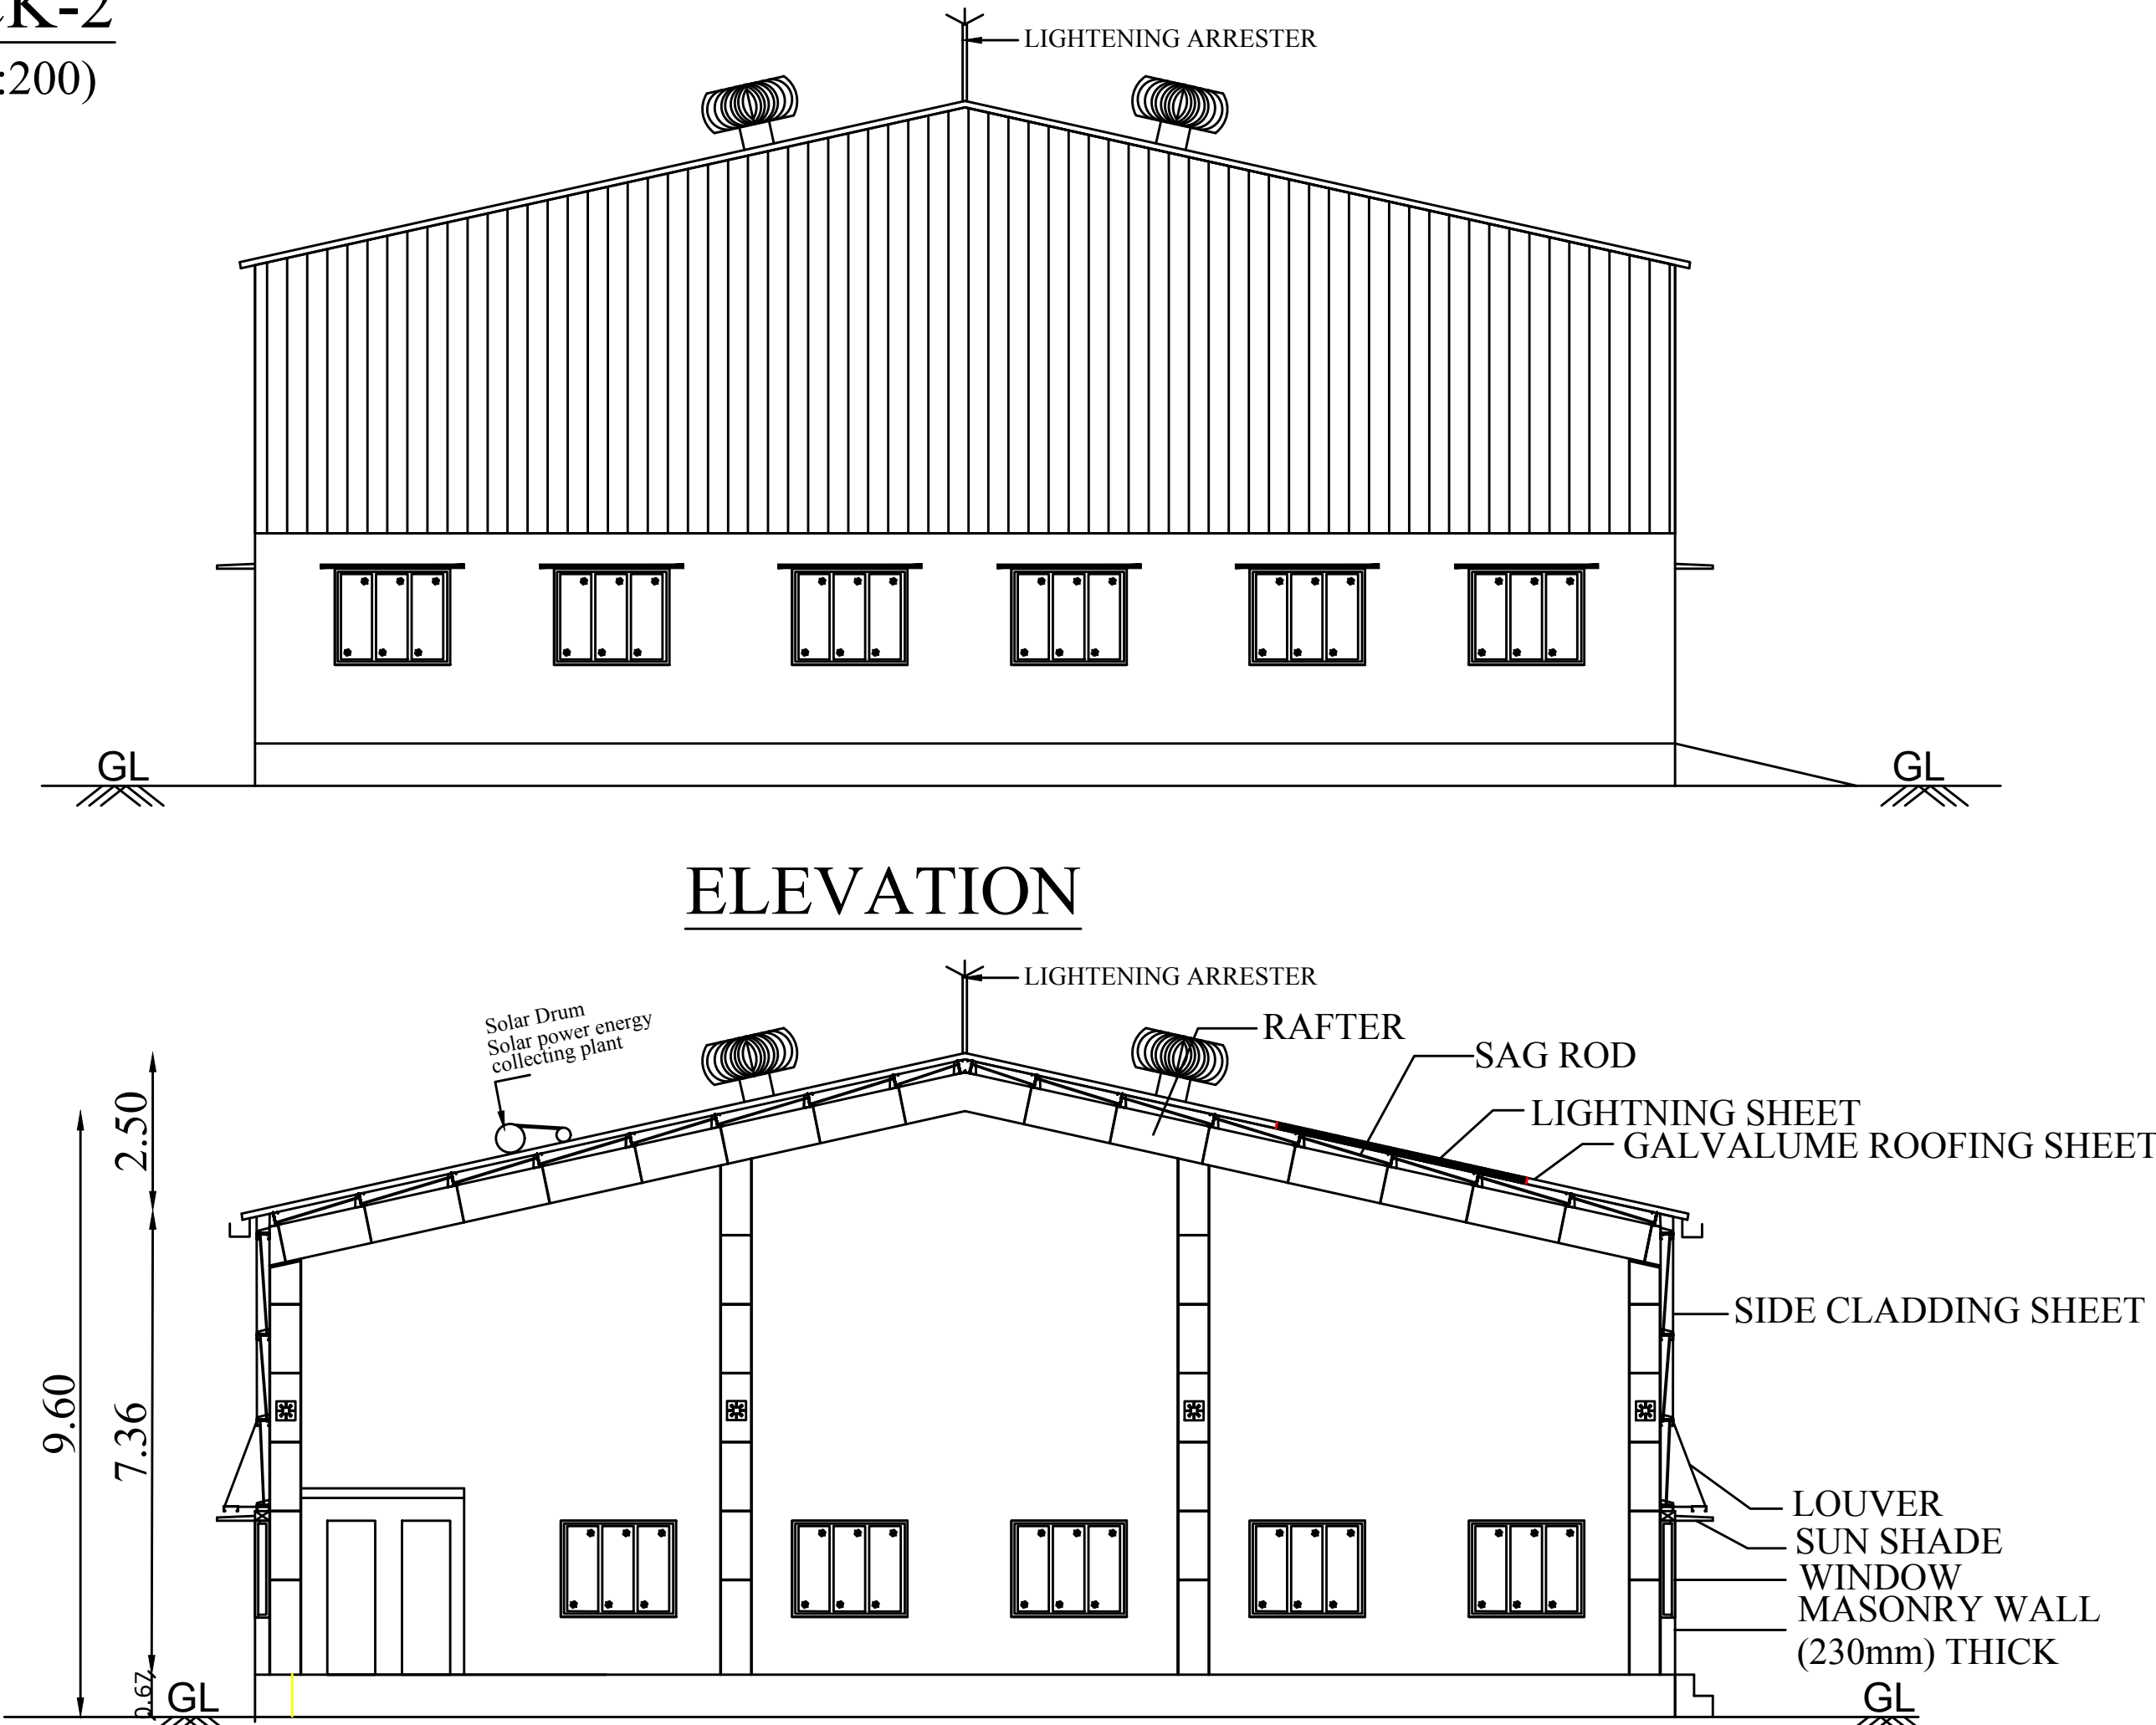


ELEVATION

SECTION ON "A-B"

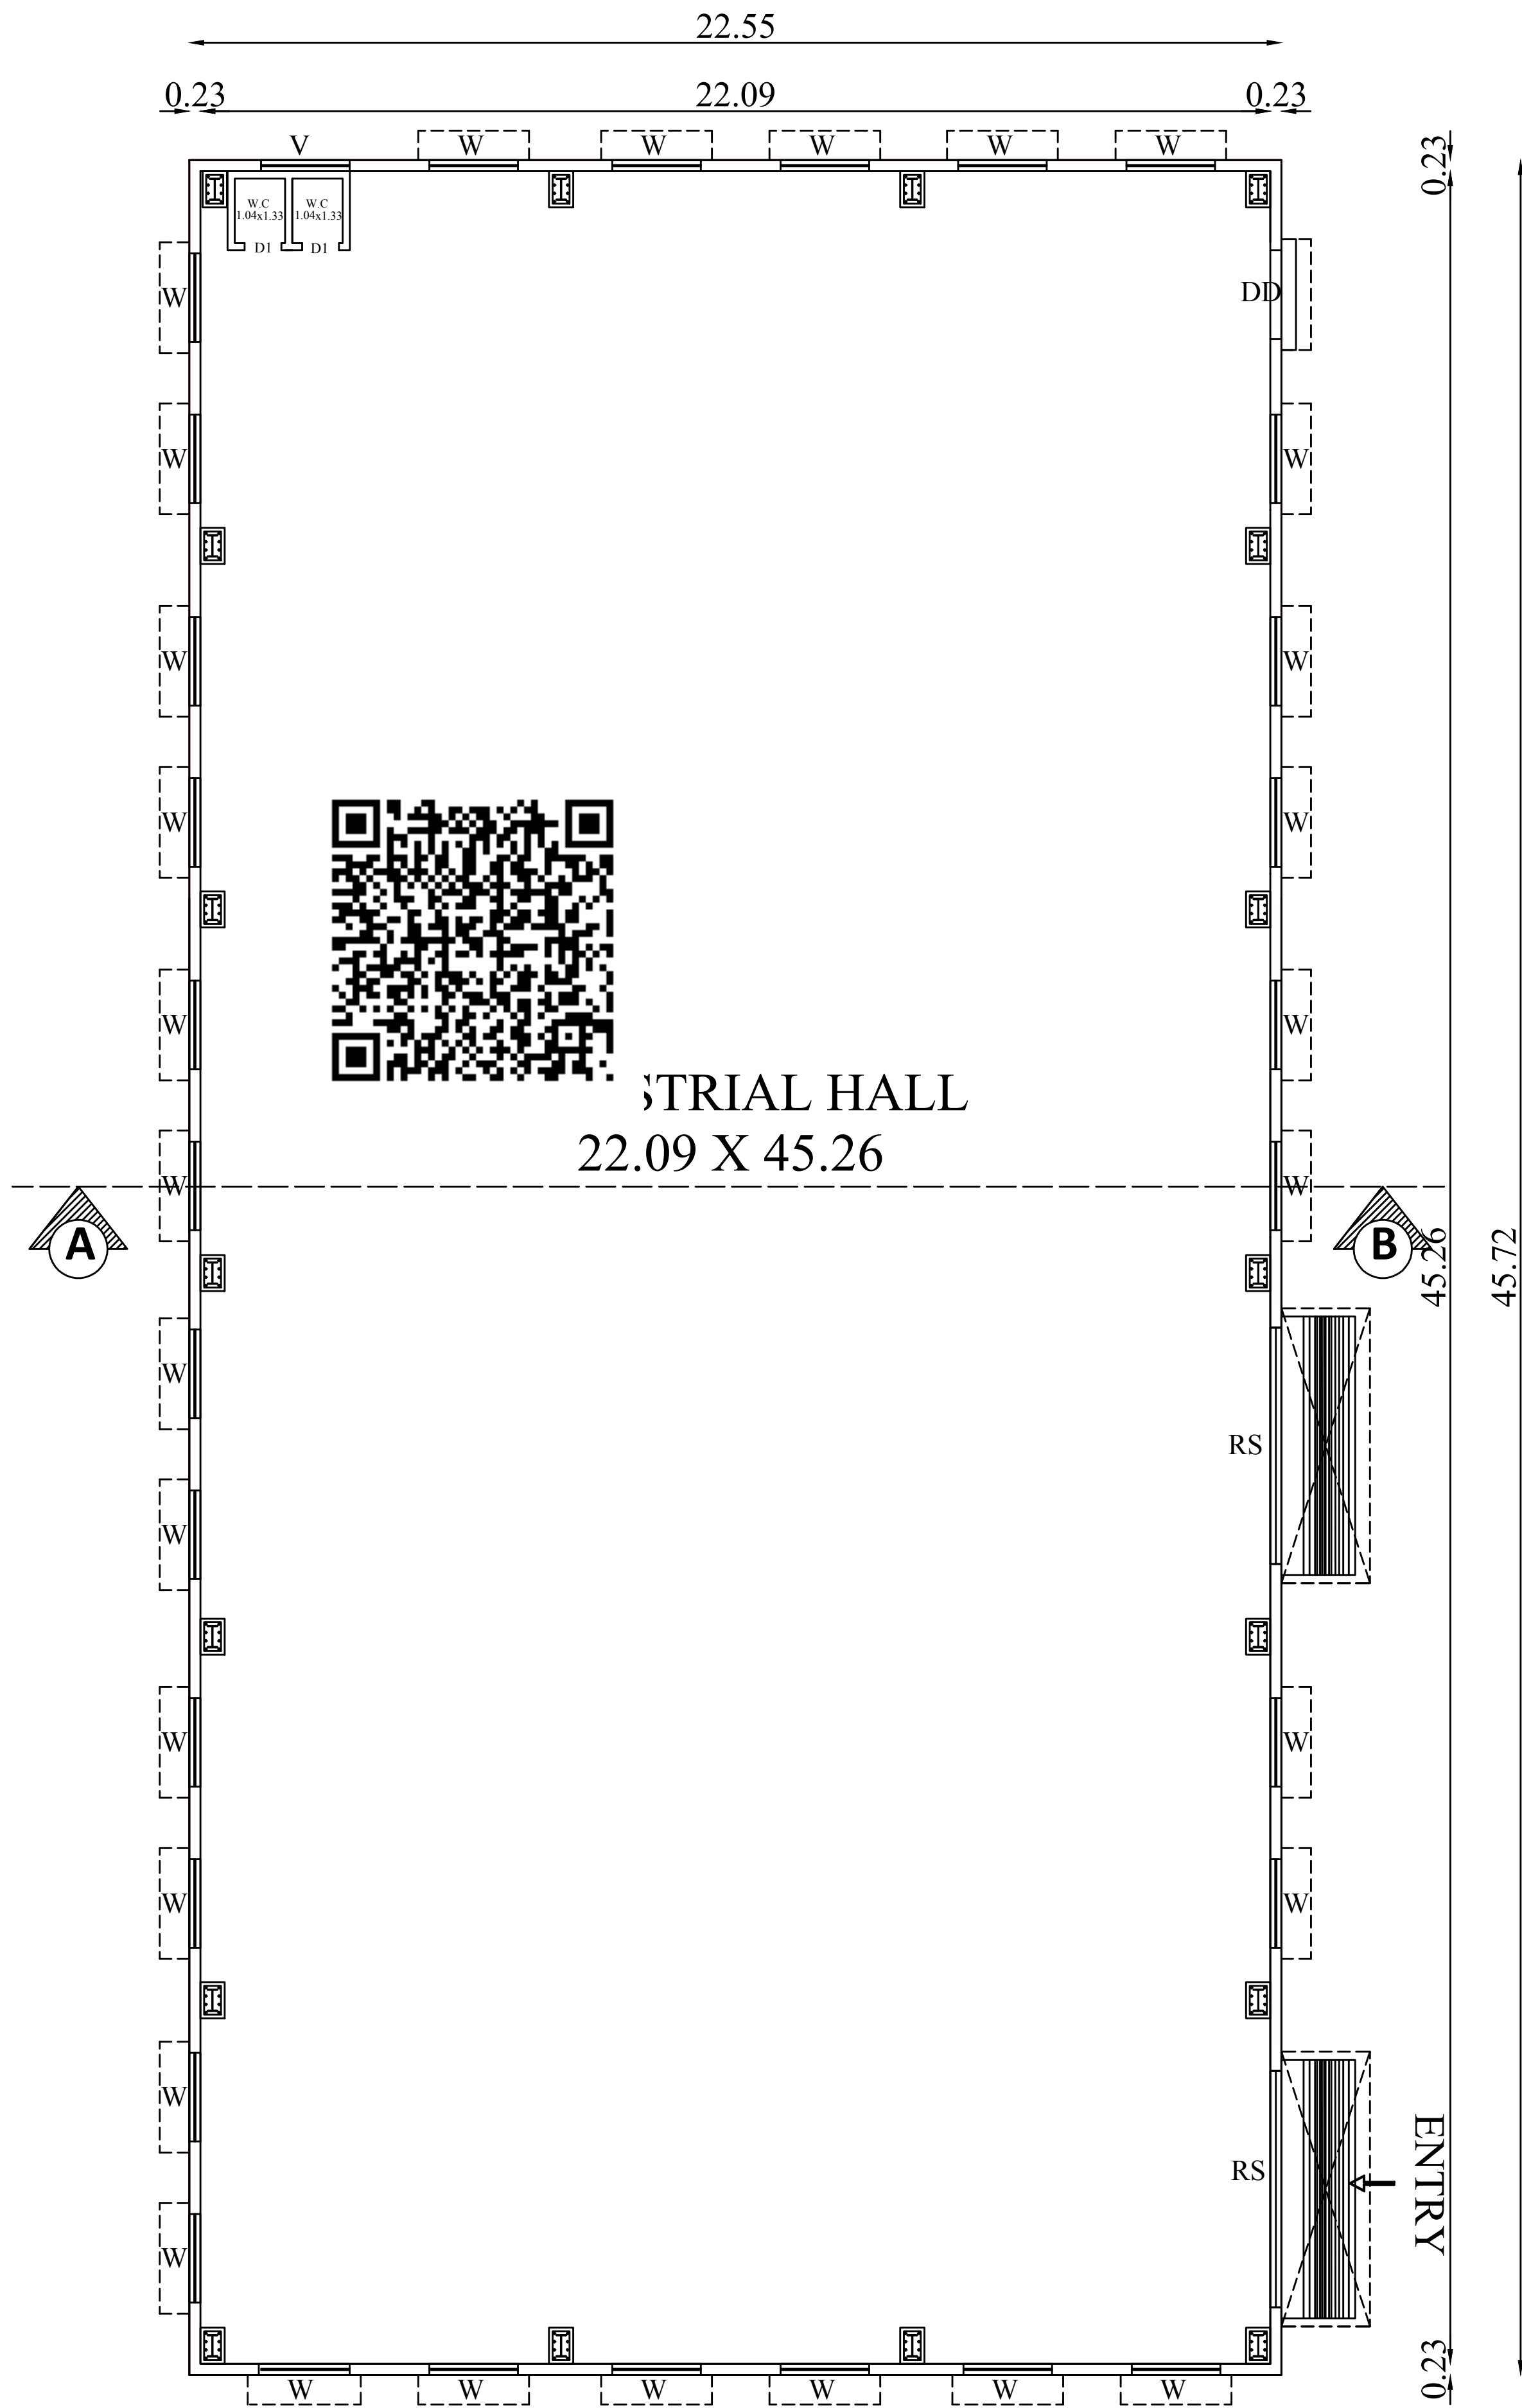


GROUND FLOOR PLAN

PLAN SHOWING THE EXISTING & PROPOSED CONSTRUCTION OF INDUSTRIAL BUILDING (ENGRAVING ON METALS) IN S.F.Nos: 1/3A1, 1/5A1 & 1/5B1 AT KALLAPALAYAM VILLAGE, SULUR TALUK, COIMBATORE DISTRICT.

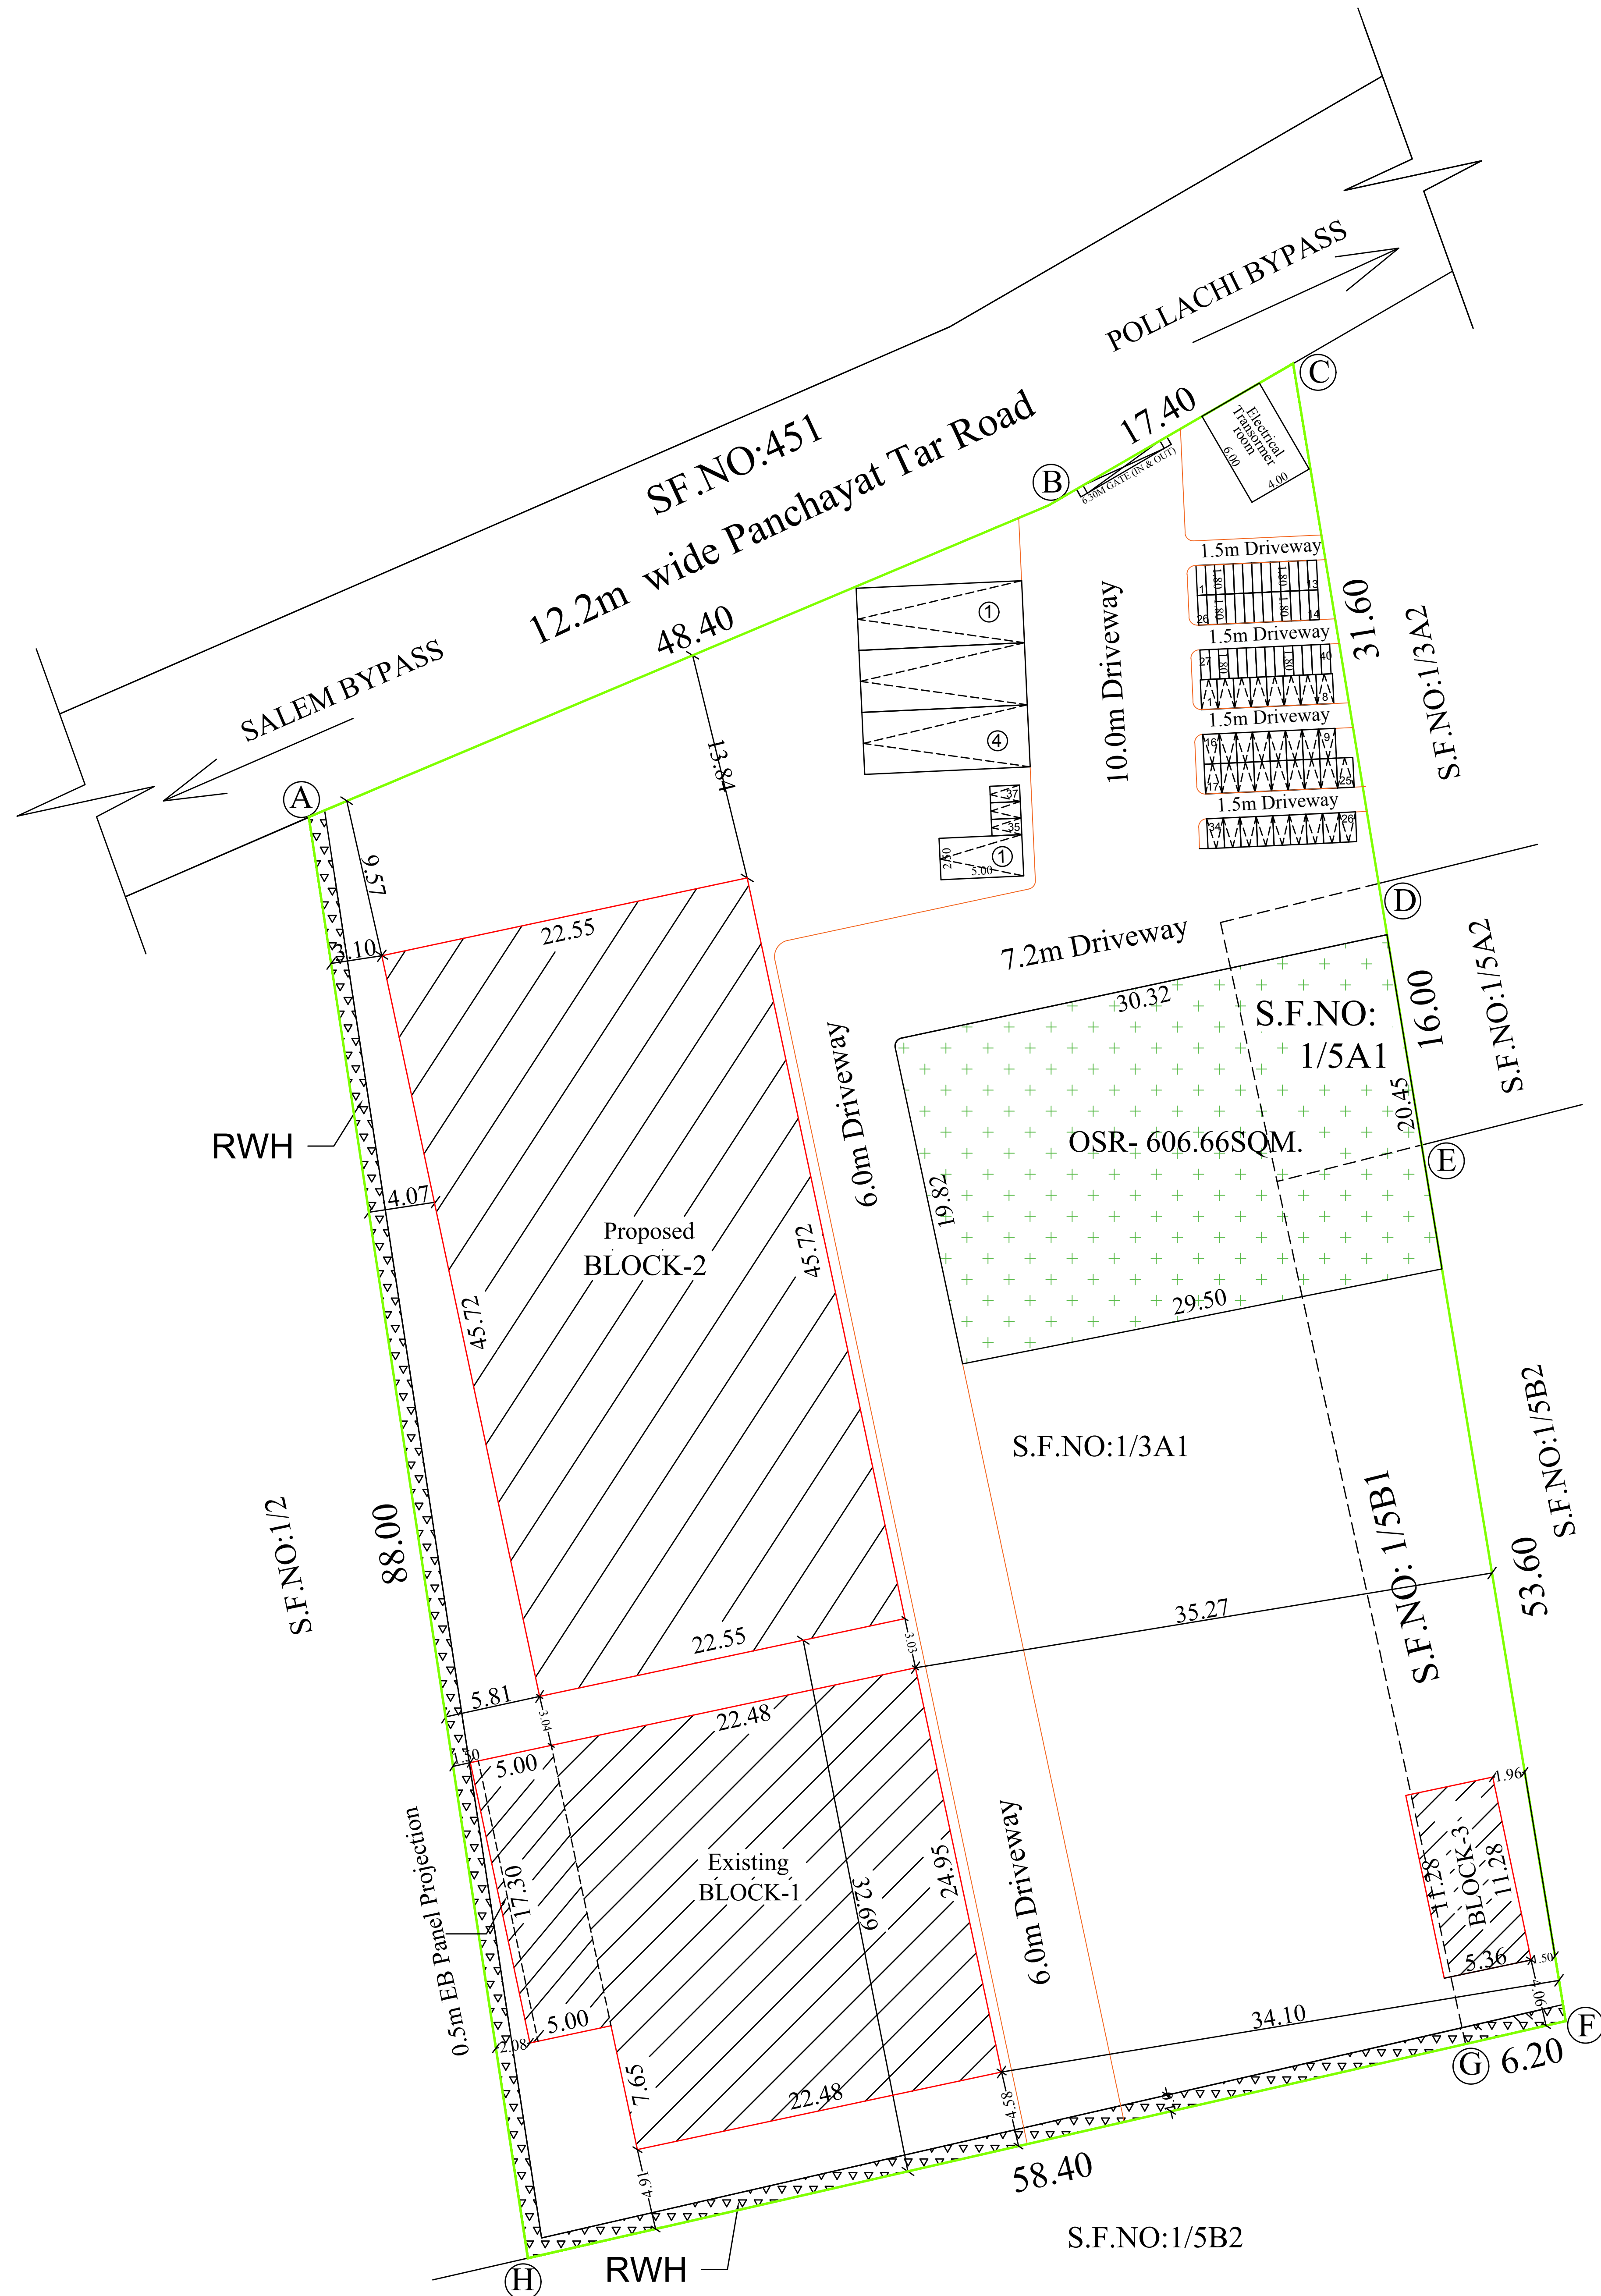


SITE PLAN

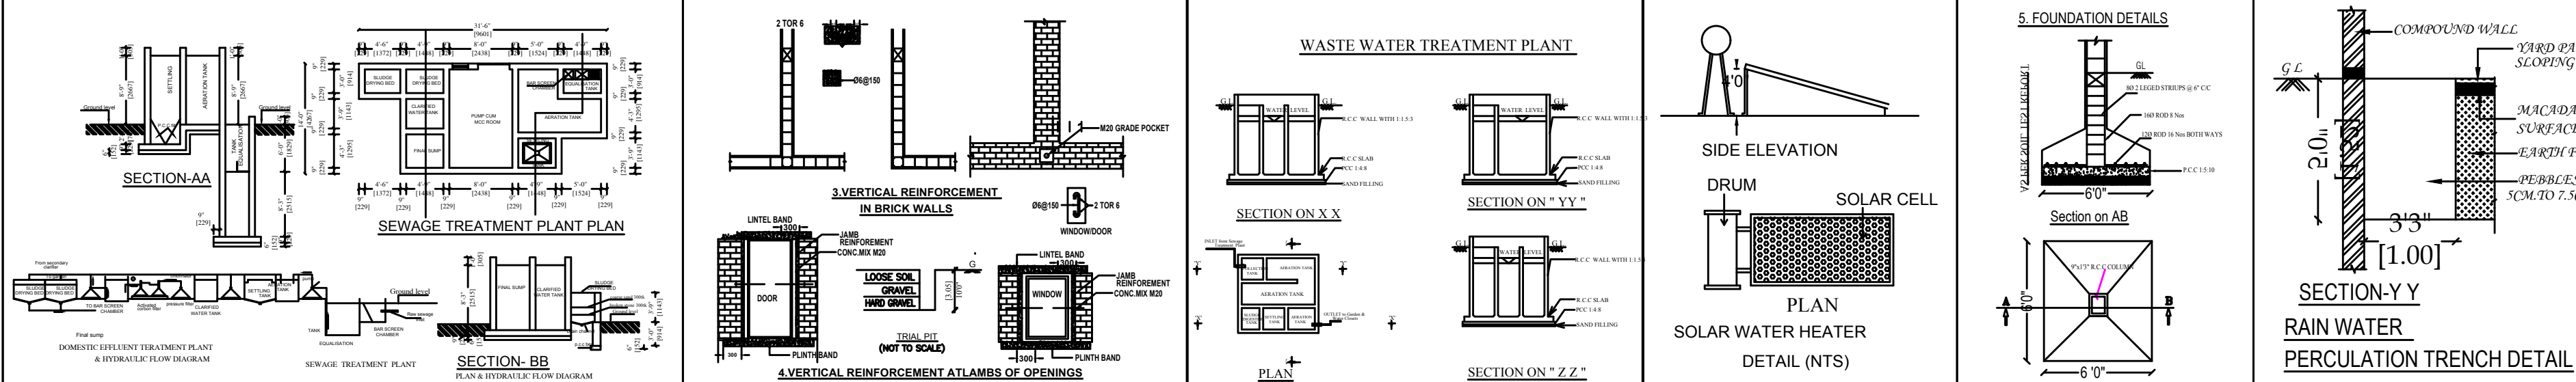

ONLINE APPLICATION NO:SWP/BPA/090781/2024
SWP/SITE APPROVAL DTCP/LP/CLPA No:281/2024
SWP/DTCP/PLANNING PERMISSION No: 325/2024

INDUSTRIAL CATEGORY - COTTAGE
INDUSTRIAL TYPE - ENGRAVING ON METALS

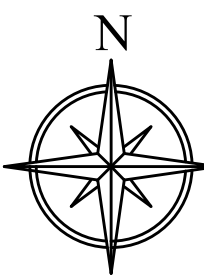

Scale 1:200

AREA DETAILS:-

AREA OF SITE AS PER PATTA - 6047.00 SQM

BLOCK-1, AREA DETAILS

FLOOR NAME	FSI AREA (in Sqm)	NON-FSI AREA (in Sqm)	TOTAL AREA (in Sqm)
GROUND FLOOR	647.40	-	647.40

BLOCK-2, AREA DETAILS

FLOOR NAME	FSI AREA (in Sqm)	NON-FSI AREA (in Sqm)	TOTAL AREA (in Sqm)
GROUND FLOOR	1030.94	-	1030.94

BLOCK-3, TOILET BLOCK

FLOOR NAME	FSI AREA (in Sqm)	NON-FSI AREA (in Sqm)	TOTAL AREA (in Sqm)
GROUND FLOOR	60.46	-	60.46
GRAND TOTAL	1738.80	-	1738.80

1) FSI = $\frac{1738.80}{6047.00} = 0.287$

PARKING DETAILS:

PARKING NAME	REQUIRED	PROVIDED
LORRY PARKING	-	03
CAR	-	01
TWO WHEELER	34	37
CYCLE PARKING	34	40

Note:
* All Dimensions are in Meters
* Mechanical Ventilation to be Provided Whenever necessary

REFERENCE

- SITE BOUNDARY (A,B,C,.....,H)
- PROPOSED BUILDING
- EXISTING ROAD

[Signature]
APPLICANT

[Signature]
R. PRAKASH M.E., (Structural)
LPA/SE/GF-1/19/05/044
GK ASSOCIATES
No : 603, 100 Feet Road, Gandhipuram
Coimbatore - 641 012.
PHONE : 0422-4220046, 97503 40046

STRUCTURAL ENGINEER

[Signature]
R.N. Krishna Kumar B.Arch.,
CA/2015/73097
LPA/RA/GR.1/19/03/006
GK ASSOCIATES
No : 603, 100 Feet Road, Gandhipuram
Coimbatore - 641 012.
Ph : 0422 - 4220046, 99442 11111

ARCHITECT