




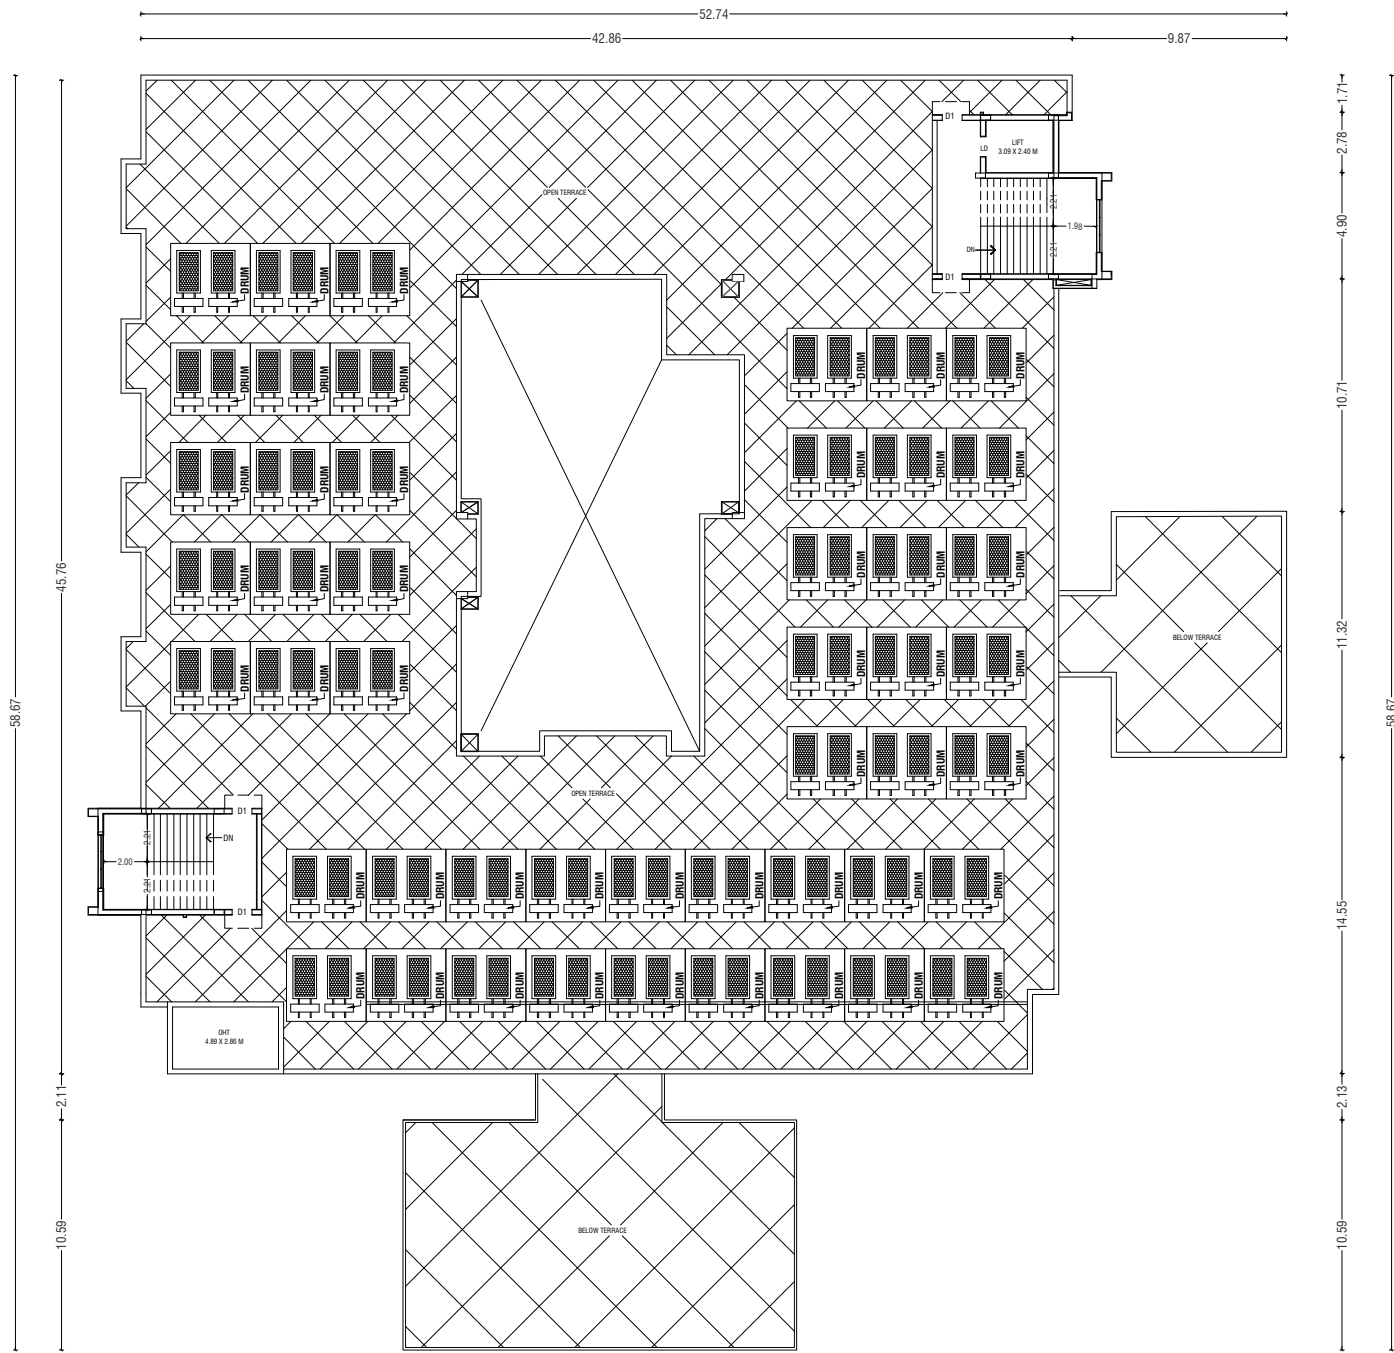


TERRAC FLOOR PLAN

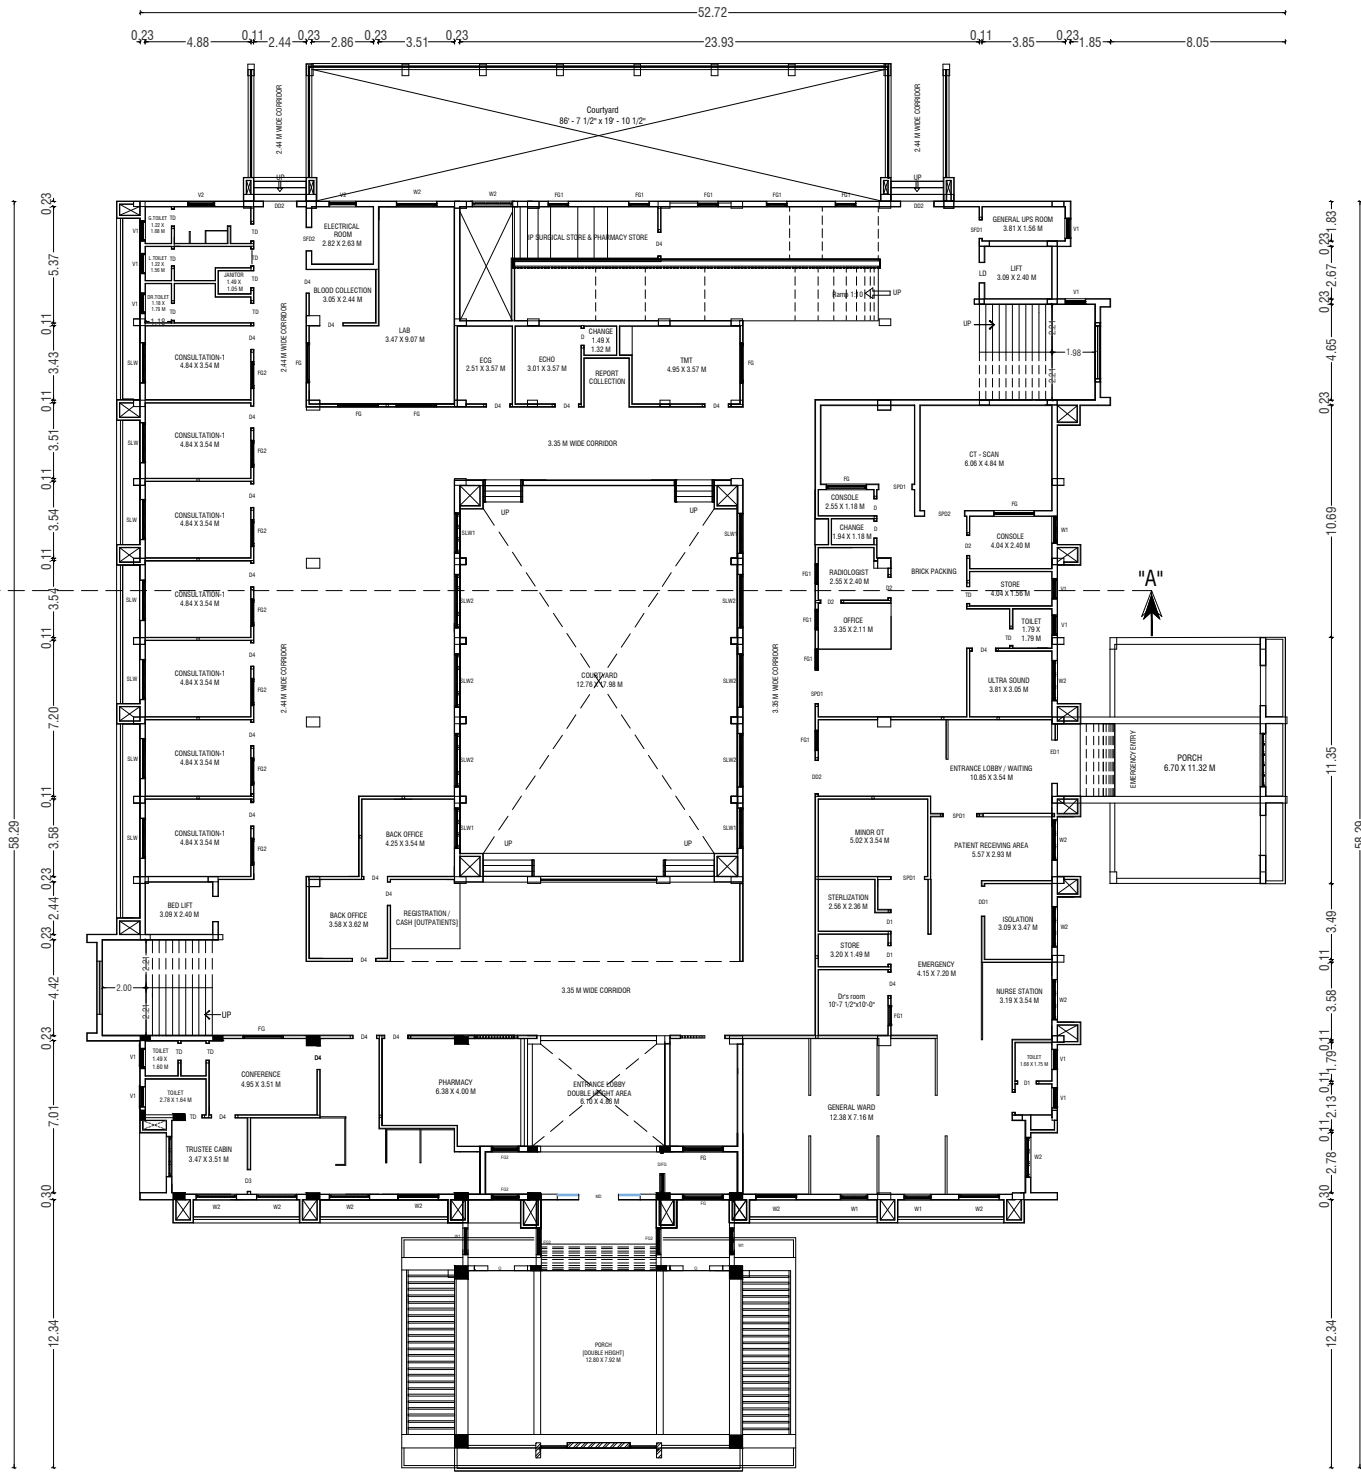

GROUND FLOOR PLAN


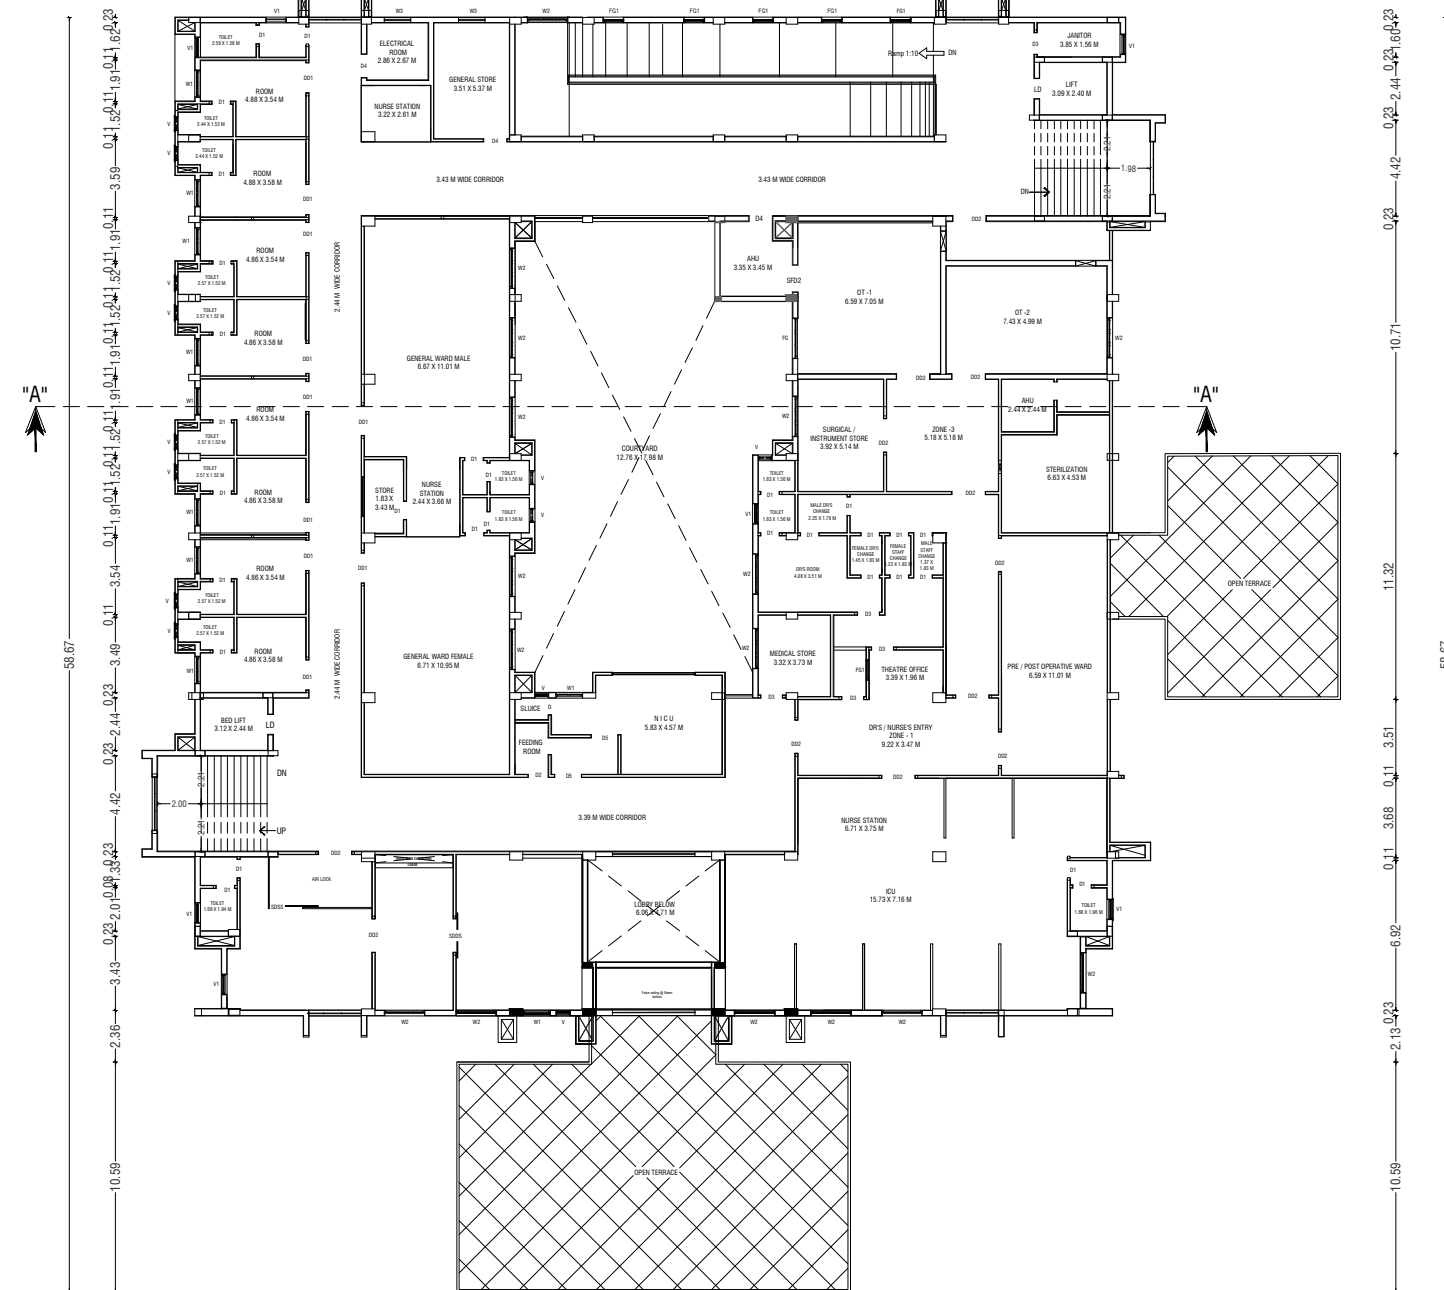


FIRST FLOOR PLAN

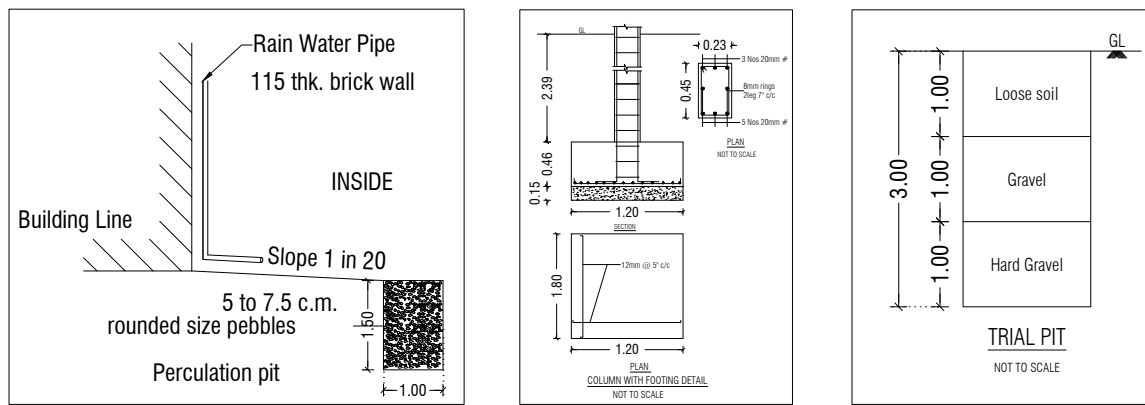


NOTE:-
* All Dimensions are in Metre
* Rainwater percolation pits provided all round the site.
* All round compound wall Provided.
* Sump and Fire Sump provided.
* Lightning Conductor provided in the roof.
* Fire Detecting and Emergency Alarm provided.
* STP Provided at North Side.


COLOUR INDEX:-
BOUNDARY OF THE SITE :
EXISTING ROADS :
PROPOSED CONSTRUCTION :
PROPOSED DRIVEWAY :
OSR AREA :

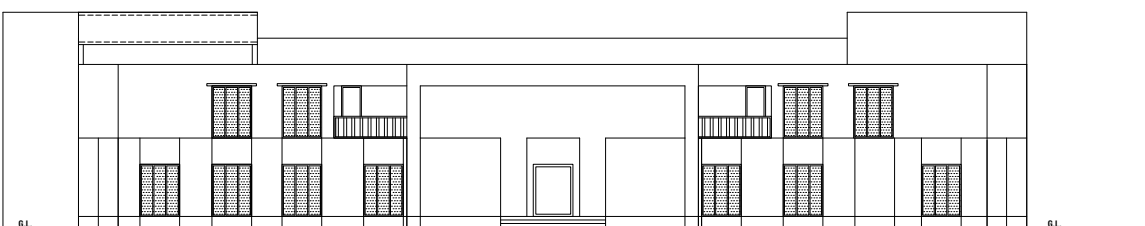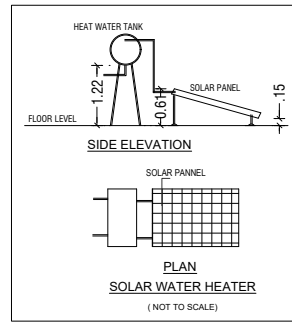

ELEVATION @ SOUTH SIDE

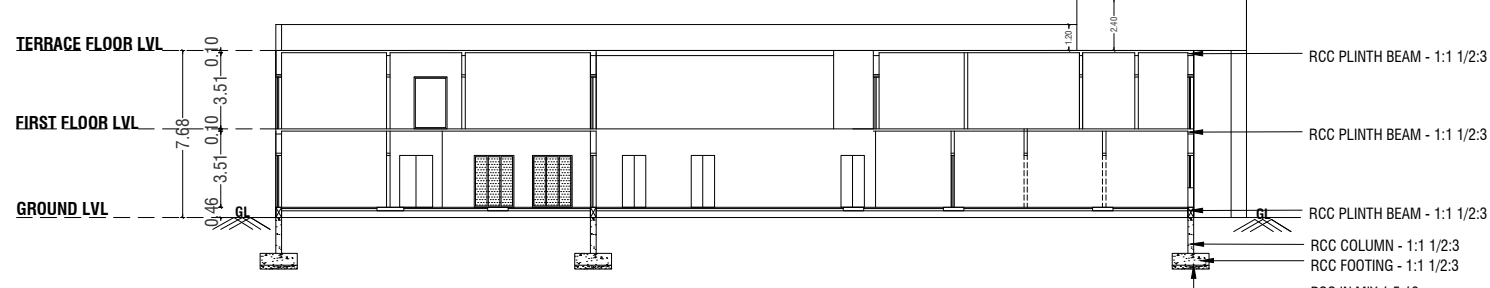

SECTION "AA" @ NORTH SIDE

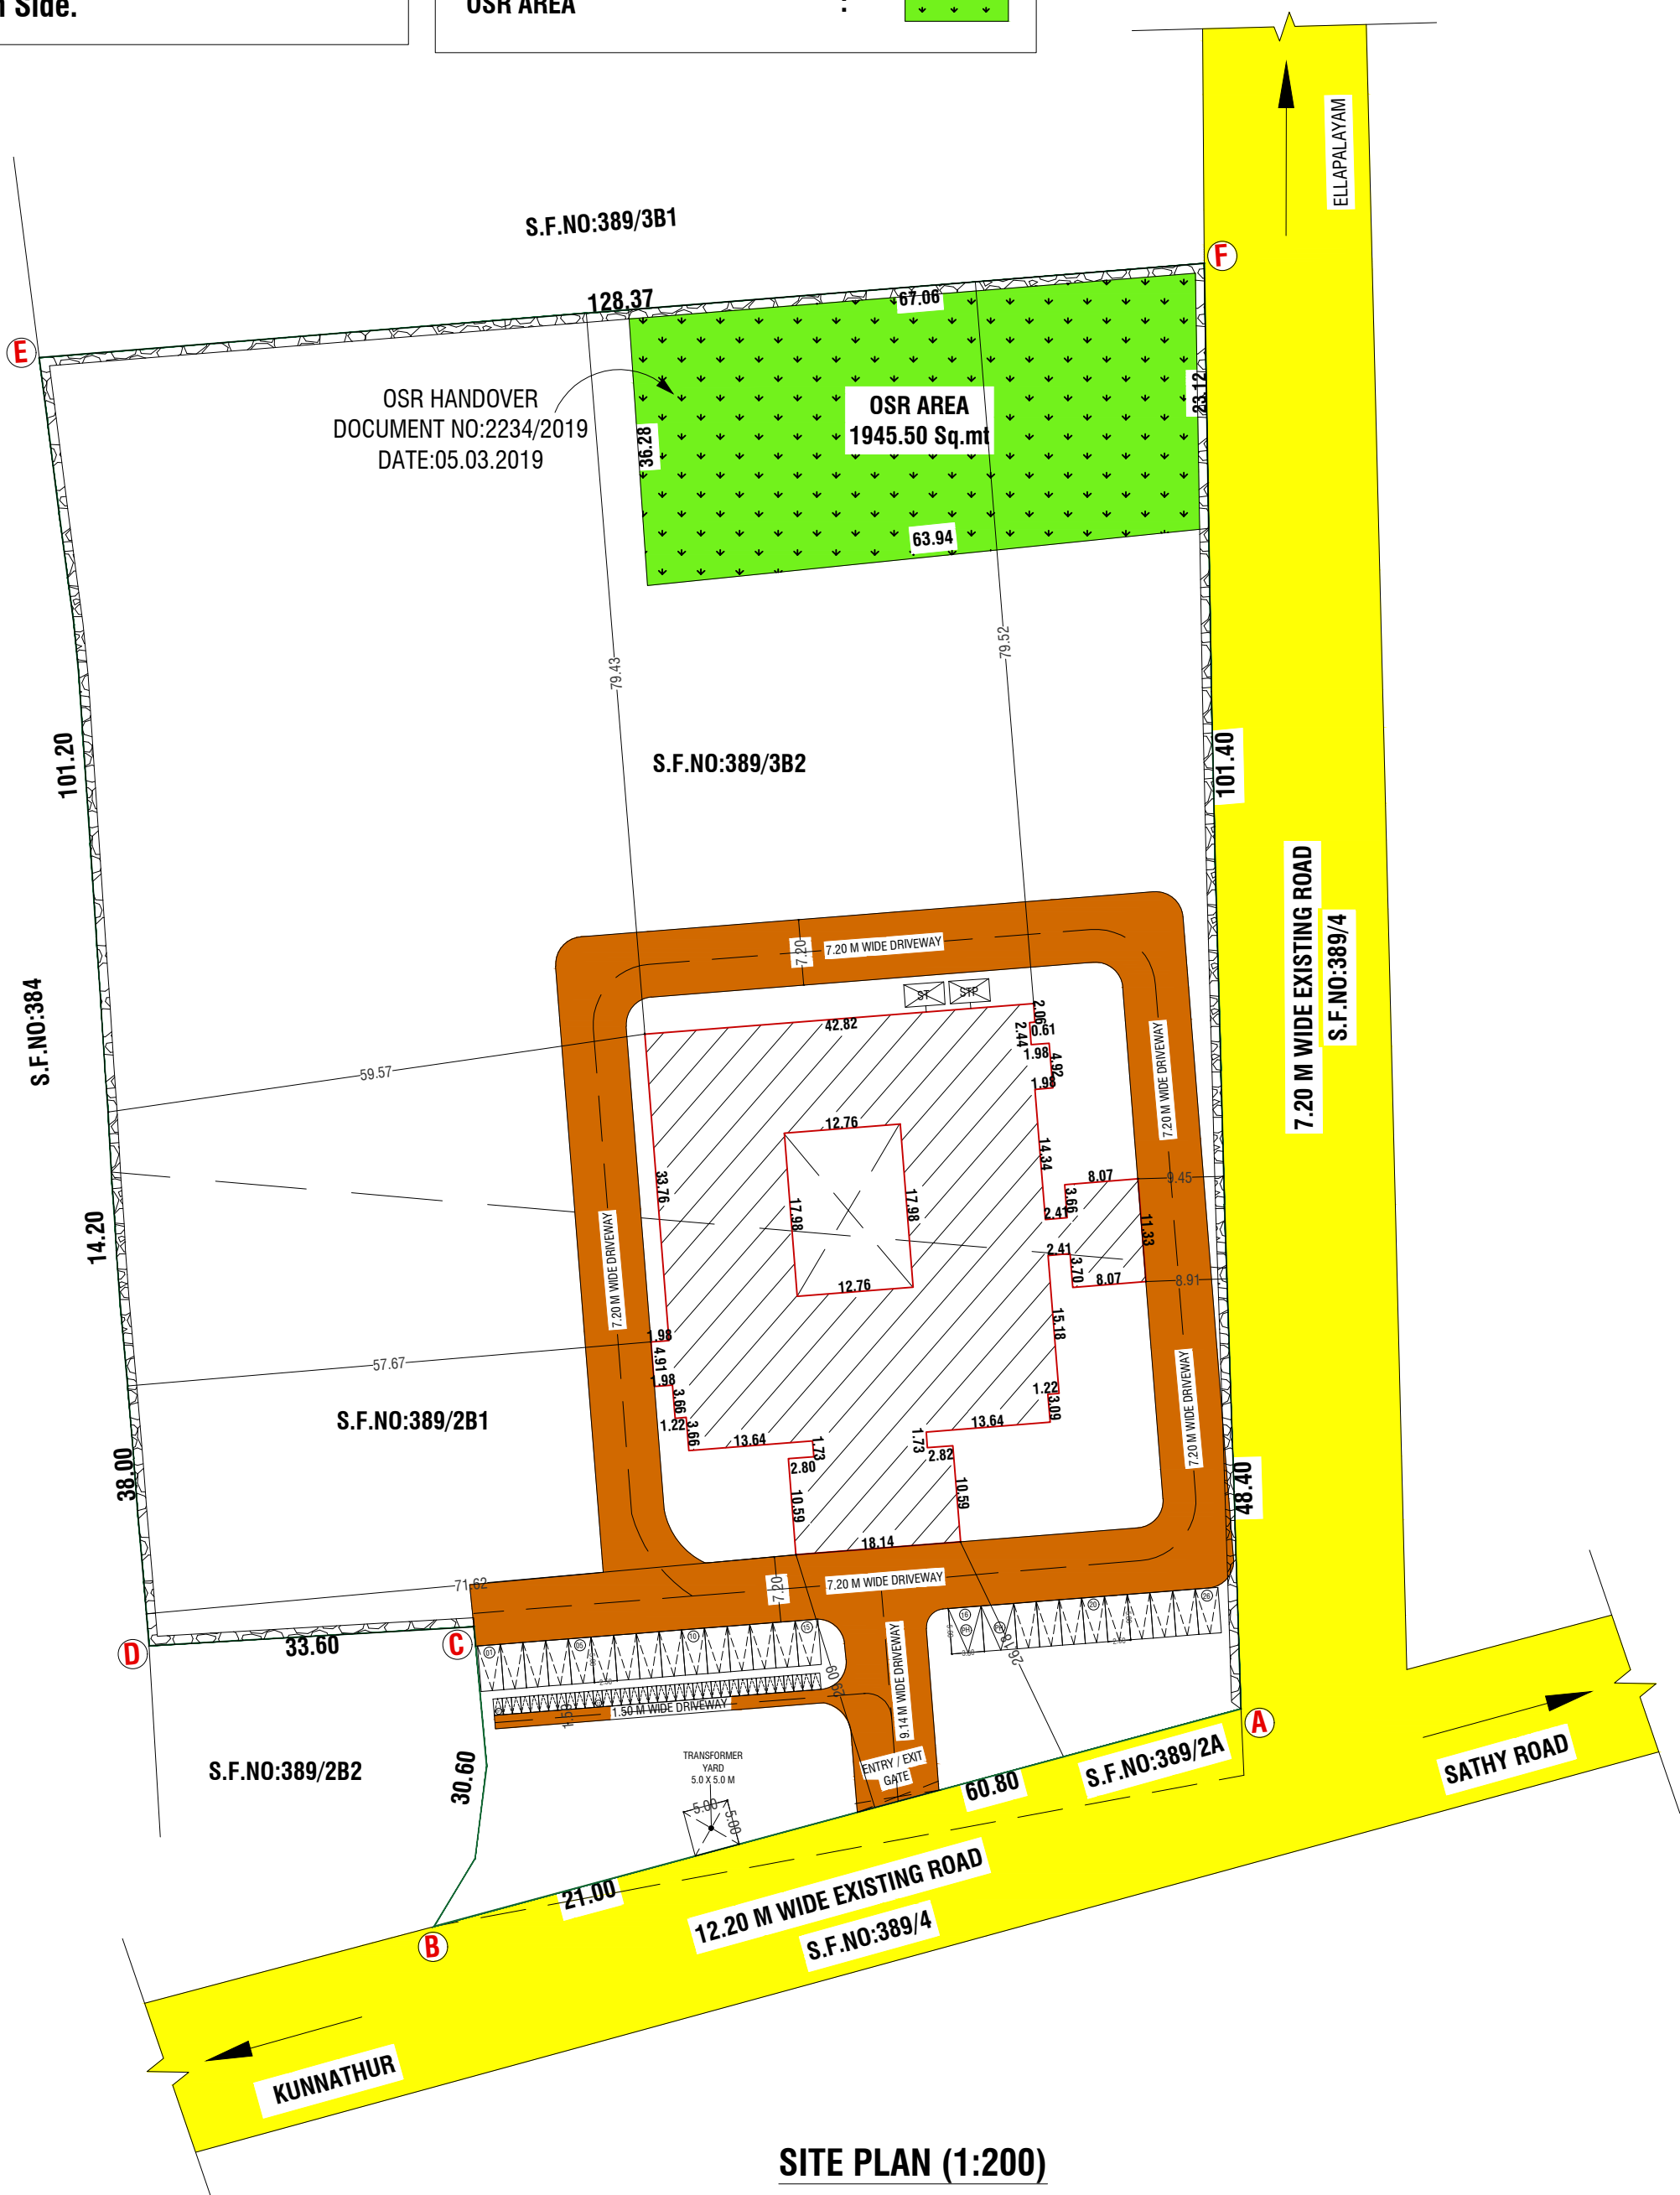

SITE PLAN (1:200)

ONLINE APPLICATION NO : SWP/BPA/093035/2024
SWP / PLANNING PERMISSION NO : 54/2024
(தி.அ.எண்-112"அ.உ."2019-தேதி:15.05.2019
திருத்தி மாற்றியமைக்கபடுகிறது)

REVISED PLAN SHOWING THE EXISTING CONSTRUCTION OF
COMMERCIAL (HOSPITAL) BUILDING IN SF.NOS. 389 / 2B1 & 3B2,
KATTAMPATTI VILLAGE & PANCHAYAT ,ANNUR TALUK
,COIMBATORE DISTRICT .

SCALE : 1:100

ONLINE APPLICATION NO :SWP/BPA/093035/2024
APPLICANT NAME : M s Perur Atheenam Sreevalarseeer
Santhalinga Ramasamy Adigalar
Arakkattalai



AREA DETAILS:-
AREA OF SITE AS PER FMB / PATTI = 19250.00 Sqm
AREA OF SITE AS PER DOCUMENT = 19250.00 Sqm
SUPER IMPOSED PLOT AREA = 19580.85 Sqm

EXISTING APPROVED BUILDING AREA DETAILS:-
ந.க.எண்.14346/2018 பி.பி-1 தேதி:04.10.2018
ந.க.எண்.2121/2018உ.தி.கு-3 தேதி:04.10.2018
ந.க.எண்.இ.எண்.233/2015 - தேதி:04.10.2018
திட்ட.அனுமதி.எண்.112"அ.உ."2019-தேதி:15.05.2019
காட்டப்பட்ட ஊராட்சி அனுமதி.எண்.92-தேதி:26.02.2020

FLOOR DETAILS	FSI (SQ.M)		Non - FSI (SQ.M)		Total Built up Area (Sq.m)
	Existing Approval	Revised Area	Existing Approval	Revised Area	
Ground Floor	2803.32	2030.38	262.93	243.37	2273.75
First Floor	2852.36	1678.12	212.01	288.33	1966.45
Second Floor	347.27	-	49.85	-	474.22
Third Floor	347.27	-	49.82	-	-
Terrace Floor	-	-	418.54	108.74	108.74
TOTAL	10893.87	3708.50	993.15	640.44	4348.94

F.S.I CALCULATION AS PER SITE AREA:-
F.S.I (3708.50/19250.00) = 0.193

BUILDING HEIGHT :-
BUILDING HEIGHT = 7.68 Mt

PARKING DETAILS
TOTAL CAR PARKING 26 No's 26 No's (Including PH)
TOTAL TWO WHEELER PARKING 26 No's 26 No's (Including PH)

OSR DETAILS	REQUIRED	PROVIDED
OSR AREA (IN Sq.mt) HAND OVER DOCUMENT NO: 2234/2019 DATE: 05.03.2019	1925.00 Sq.mt	1945.50 Sq.mt (10.10 %)

JOINERY DETAILS:-		
SYM	JOINERY DETAILS	SIZE IN METER
D	DOOR	0.78 X 2.44
D1	DOOR	0.84 X 2.44
D2	DOOR	0.91 X 2.44
D3	DOOR	0.99 X 2.44
D4	DOOR	1.07 X 2.44
D5	DOOR	1.22 X 2.44
DD1	DOOR	1.37 X 2.44
DD2	DOOR	1.52 X 2.44
SPD1	DOOR	0.97 X 2.44
SPD2	DOOR	1.83 X 2.44
SFD1	DOOR	0.84 X 2.44
W1	WINDOW	1.09 X 1.83
W2	WINDOW	1.83 X 1.83
SLW1	WINDOW	1.83 X 1.83
SLW2	WINDOW	2.44 X 1.83
V	VENTILATOR	0.91 X 0.91
V1	VENTILATOR	0.61 X 0.91
FG	FRENCH GLASS	1.83 X 2.44
FG1	FRENCH GLASS	0.91 X 2.44

V.P. PONNUSAMI
V.P. PONNUSAMI, B.E. (CIVIL) FILE,
Chartered Engineer F-125939-5
Structural Engineer Grade-II
Coimbatore LPA/SE/Gr.II/19/07/042
Licensed Building Surveyor
Ph: 0422-2236690
p.ponnusami@sankarassociates.in

REGISTERED STRUCTURAL ENGINEER

T.S. RAMANISANKAR, B.Arch., F.I.A.
Registered Architect As
L.B.S. GRADE-I
L.S. ARCHITECT No.CA/73751
Ph: 0422-2236690
admin@sankarassociates.in

REGISTERED ENGINEER / ARCHITECT

OWNER / APPLICANT

கி.கௌதமி
அளவர்/உதவி வரைவாளர்

கோ.பாலமுருகன்
வரைவாளர் நிலை - III