



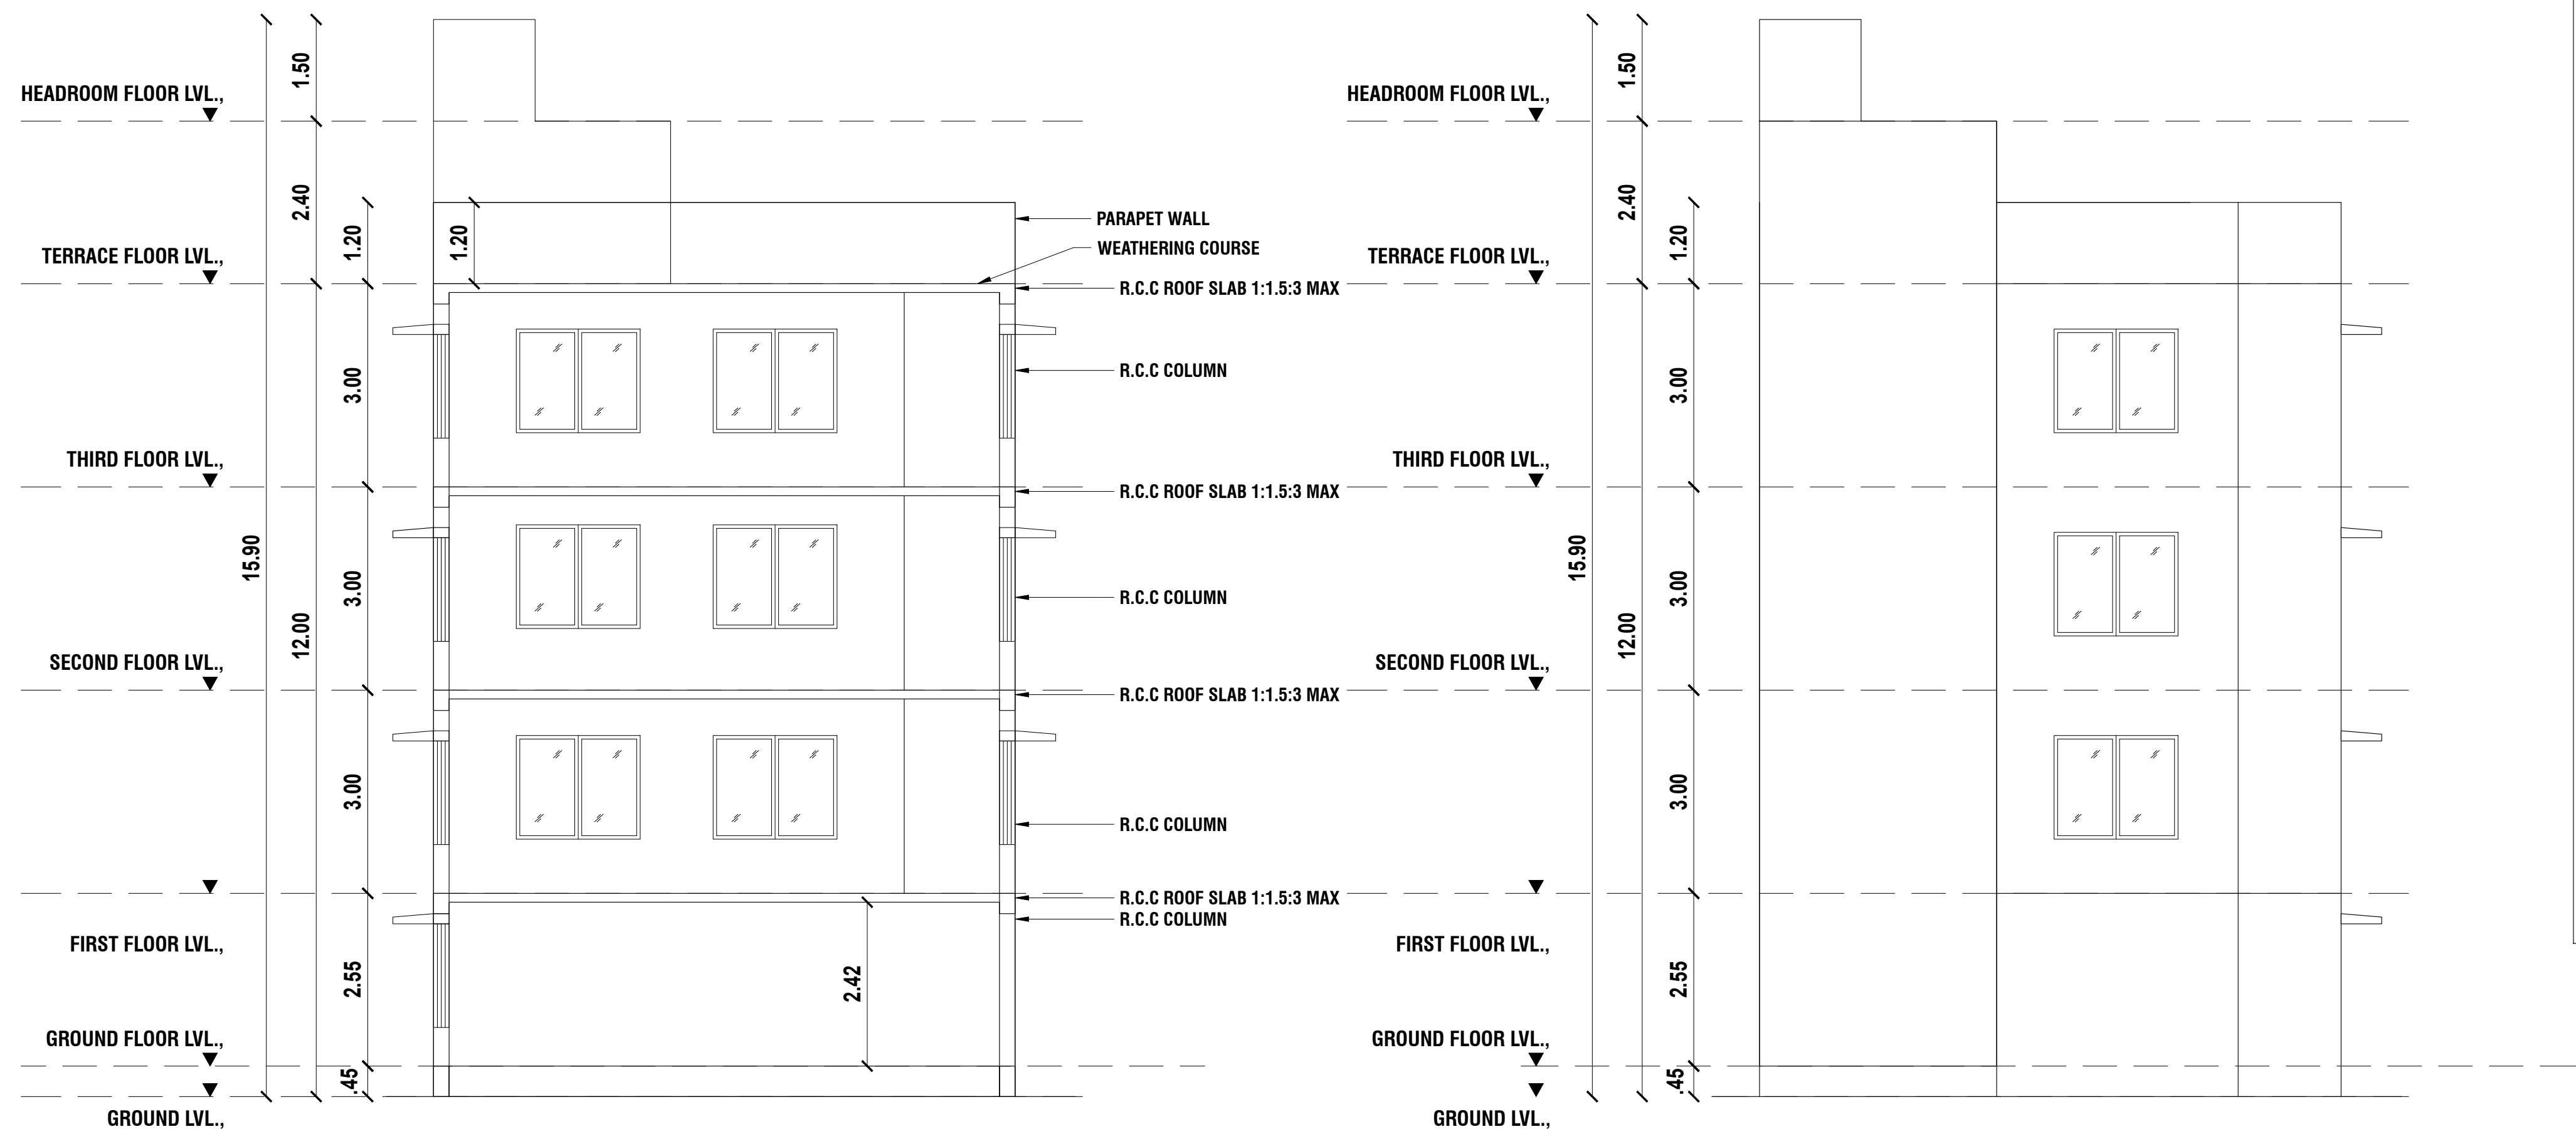


SECTION A-A @ WEST SIDE
SCALE 1:100


ELEVATION @ EAST SIDE
SCALE 1:100

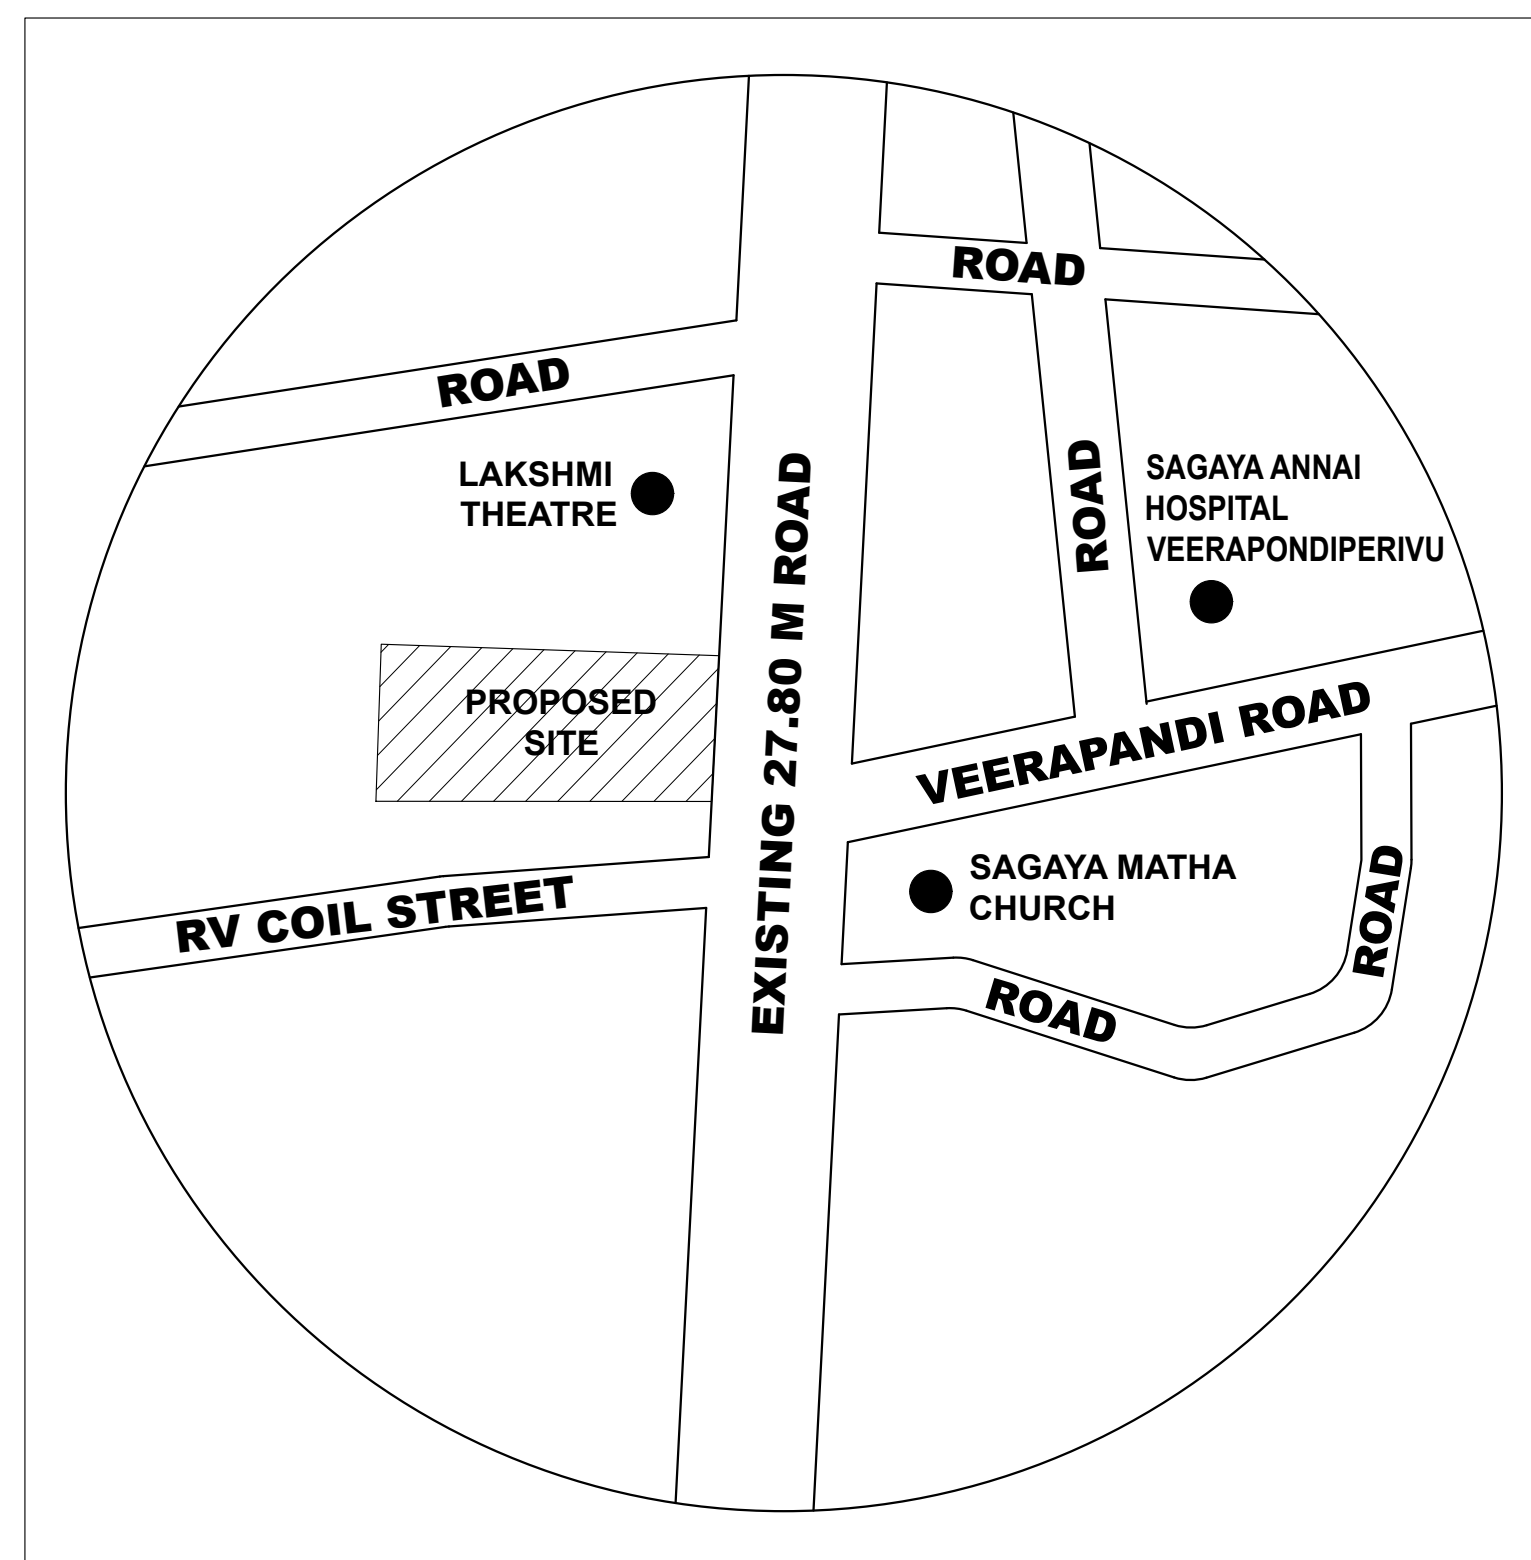


KEY PLAN
NOT TO SCALE

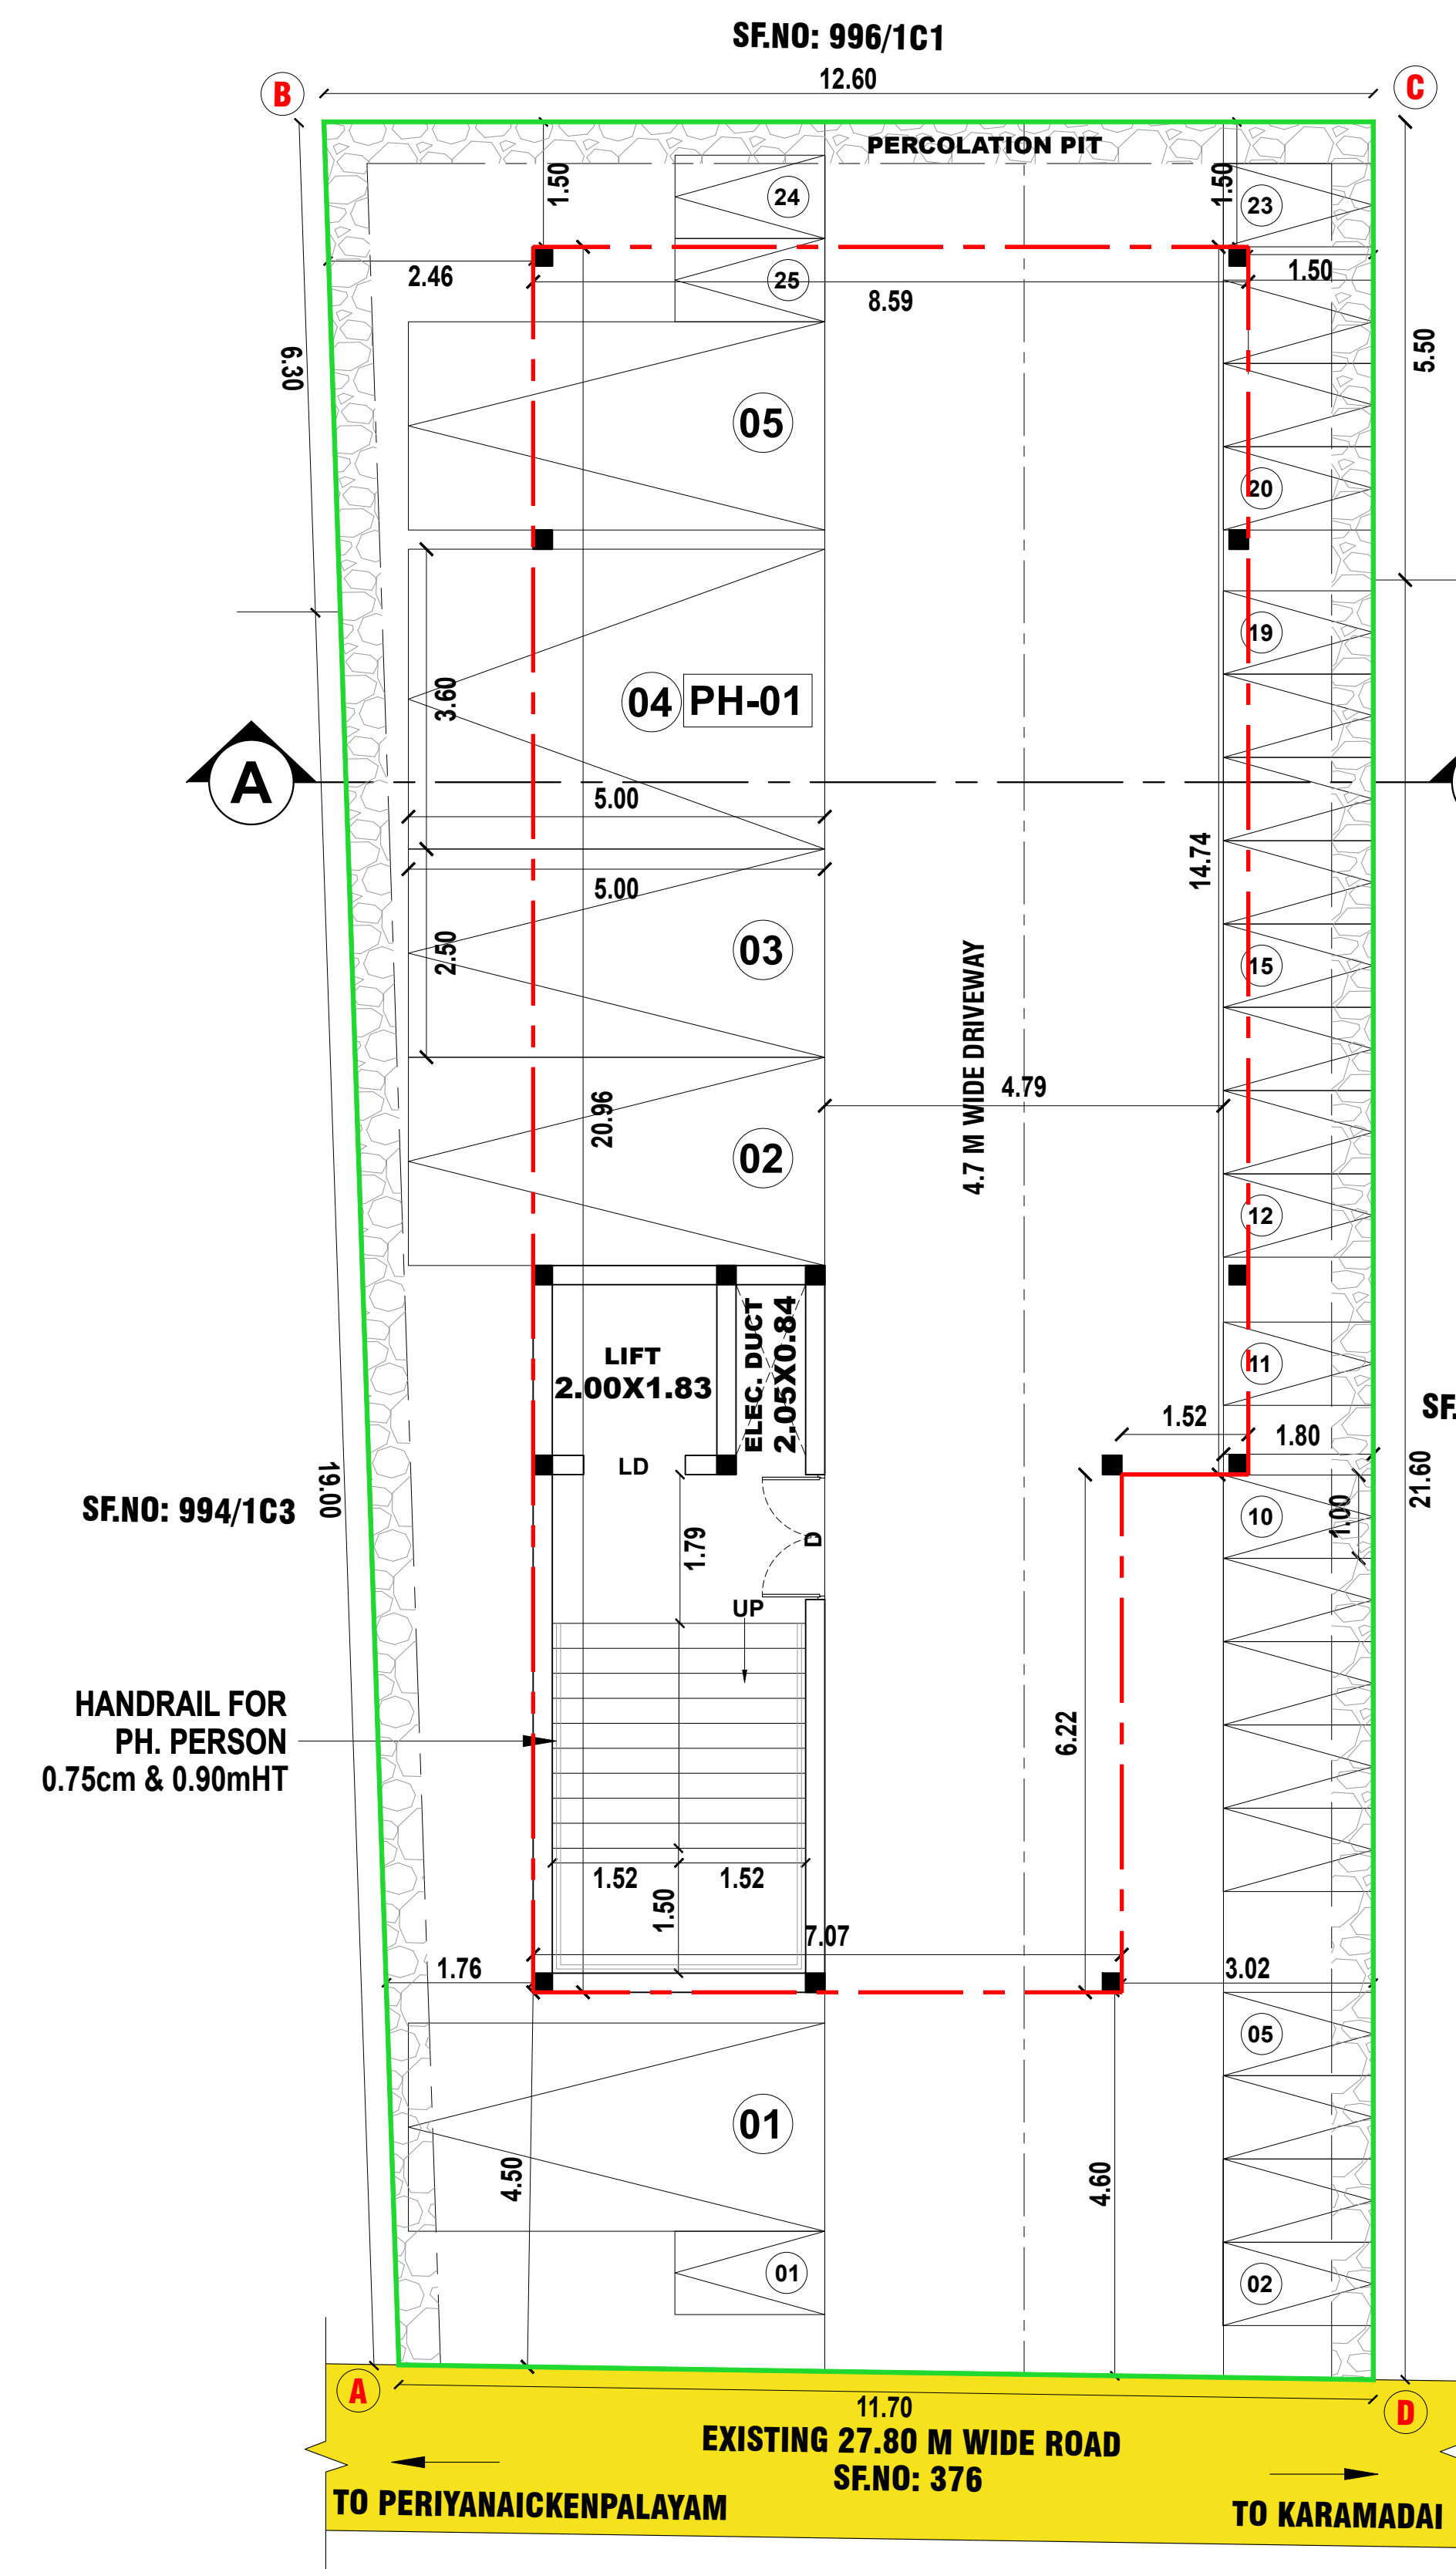









SITE CUM STILT FLOOR PLAN
SCALE 1:100

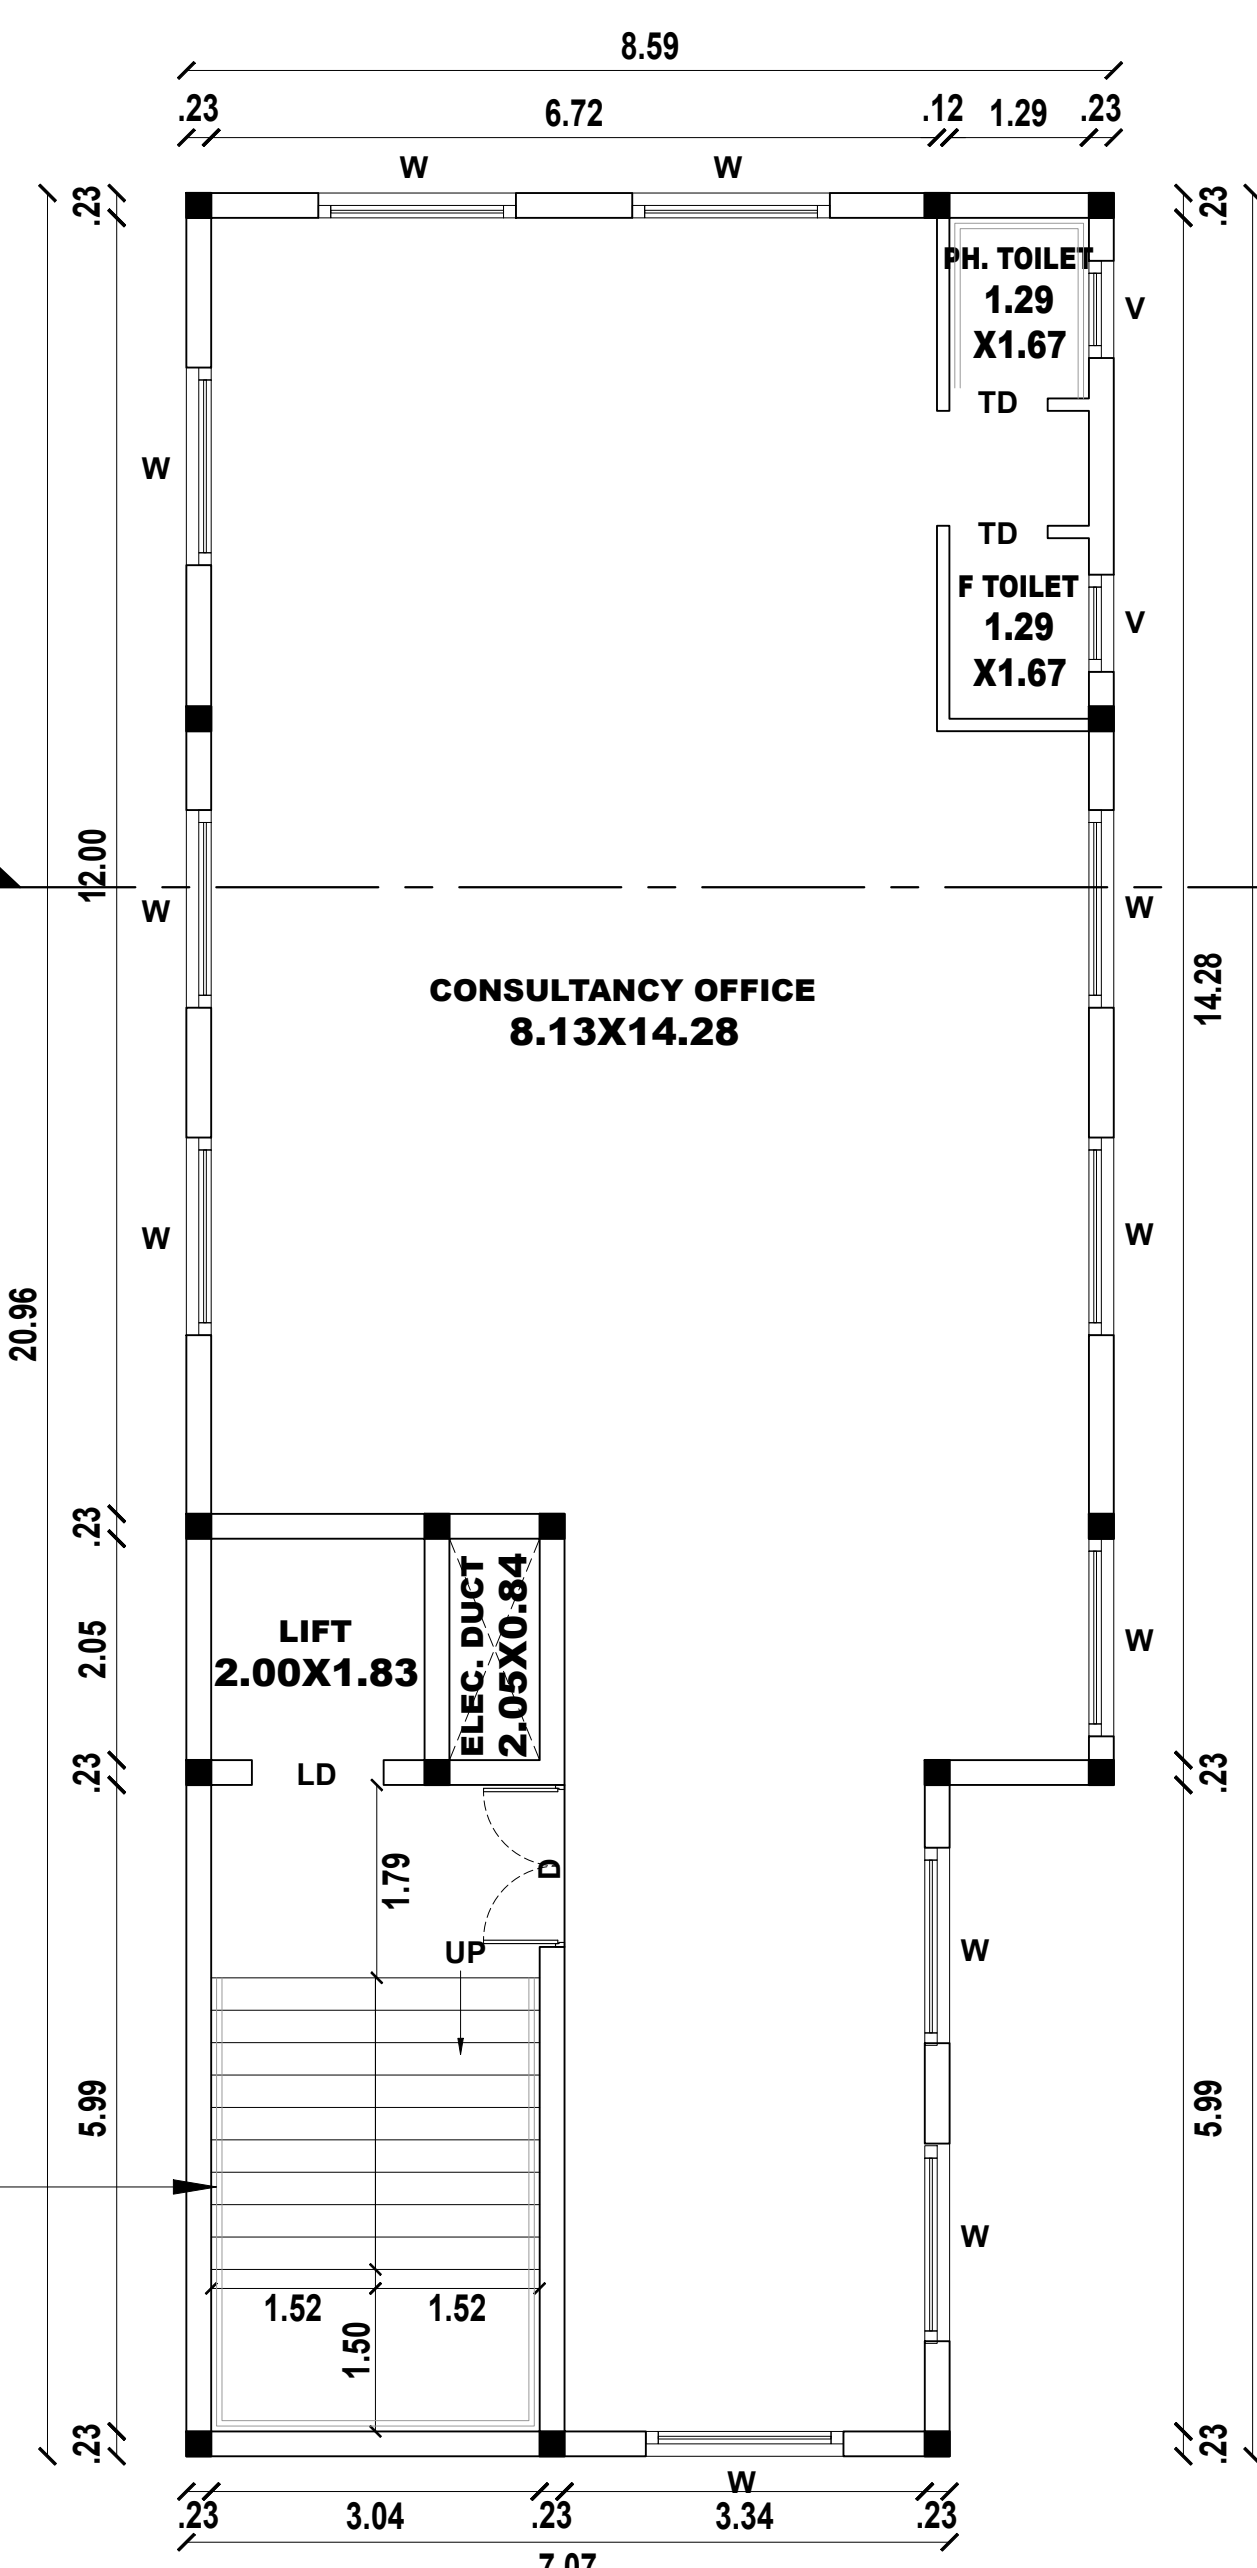

TYPICAL (FIRST, SECOND & THIRD)
FLOOR PLAN
SCALE 1:100

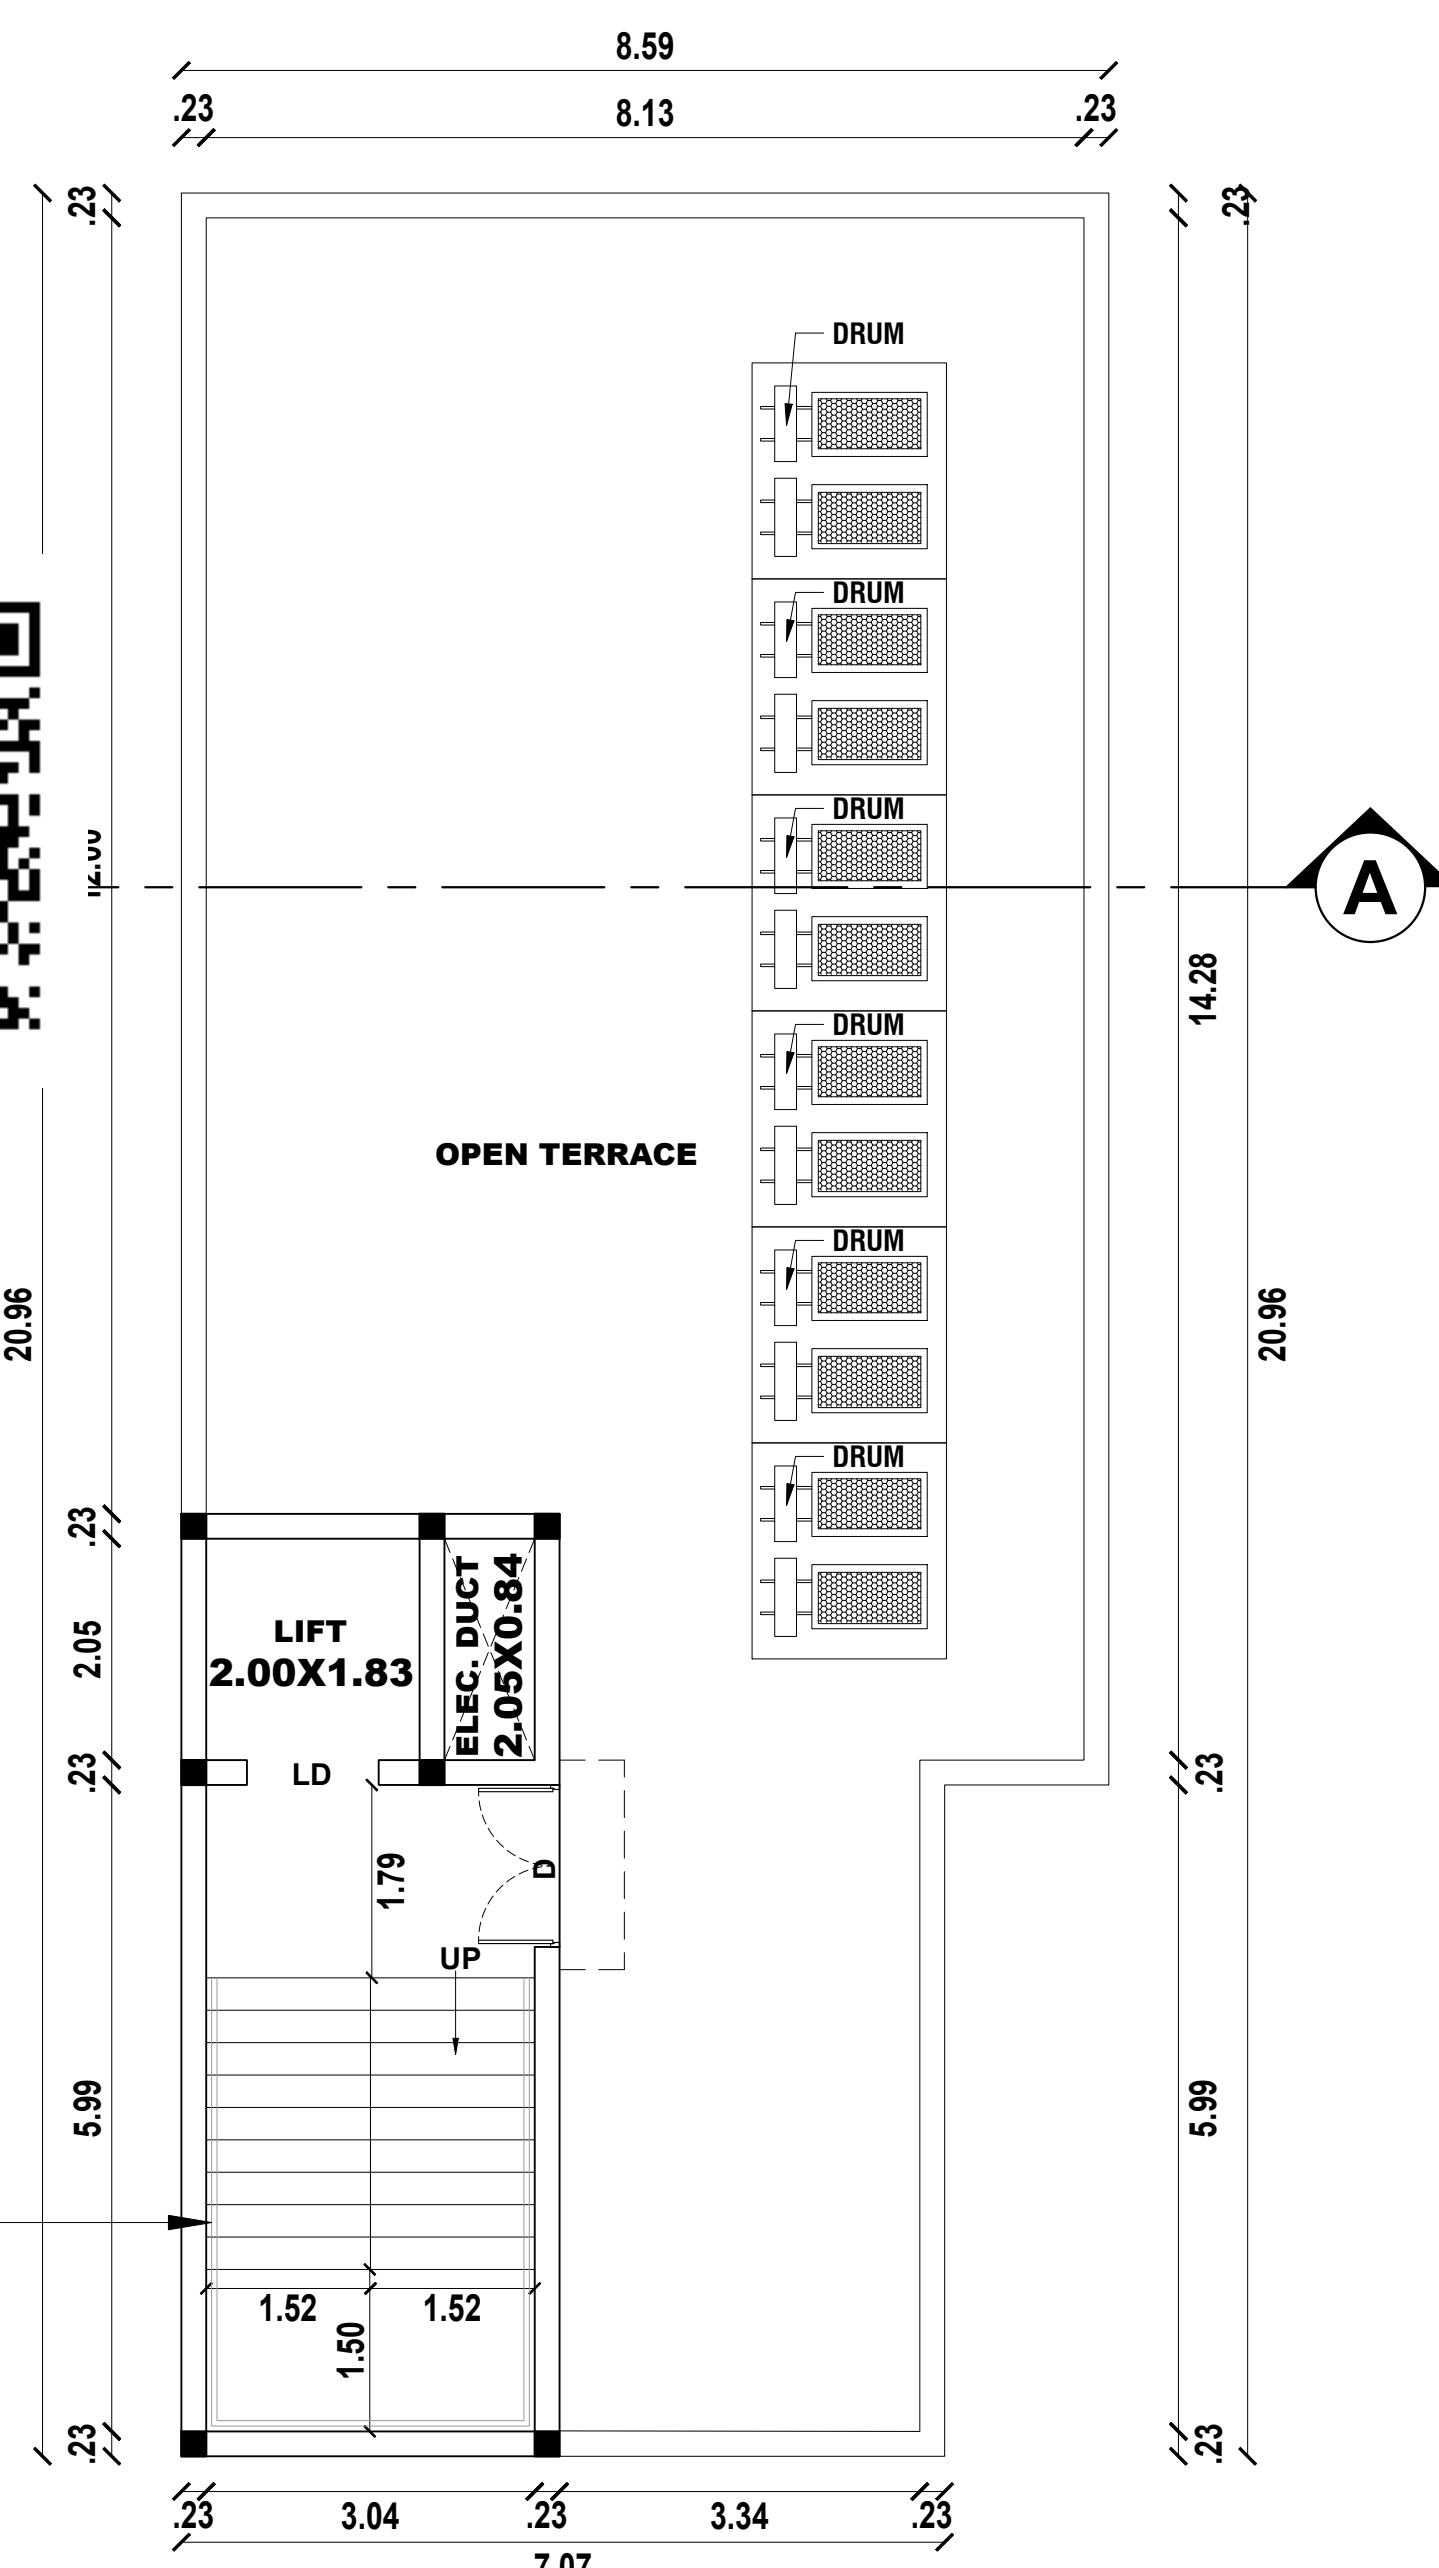

TERRACE FLOOR PLAN
SCALE 1:100

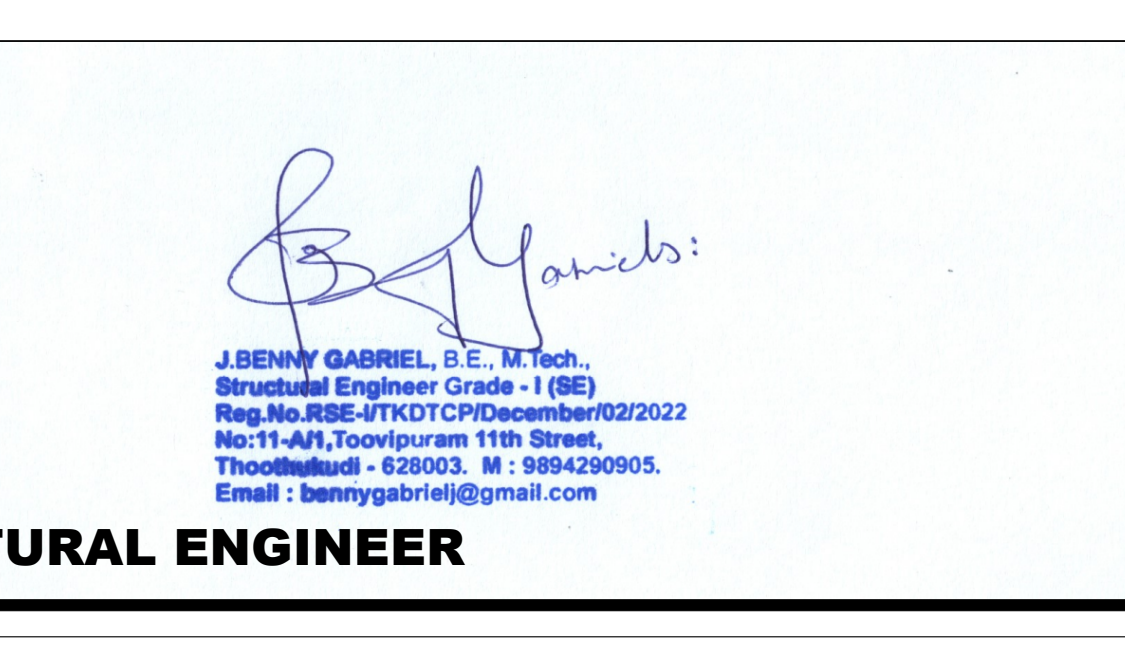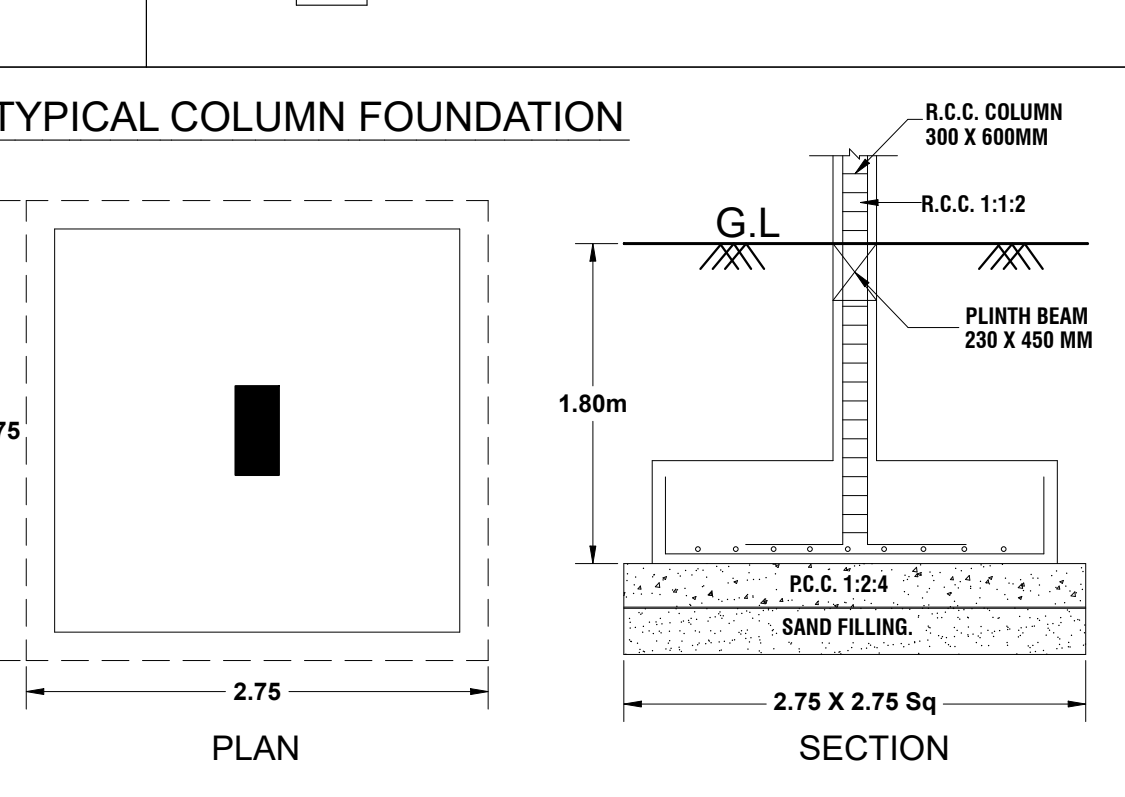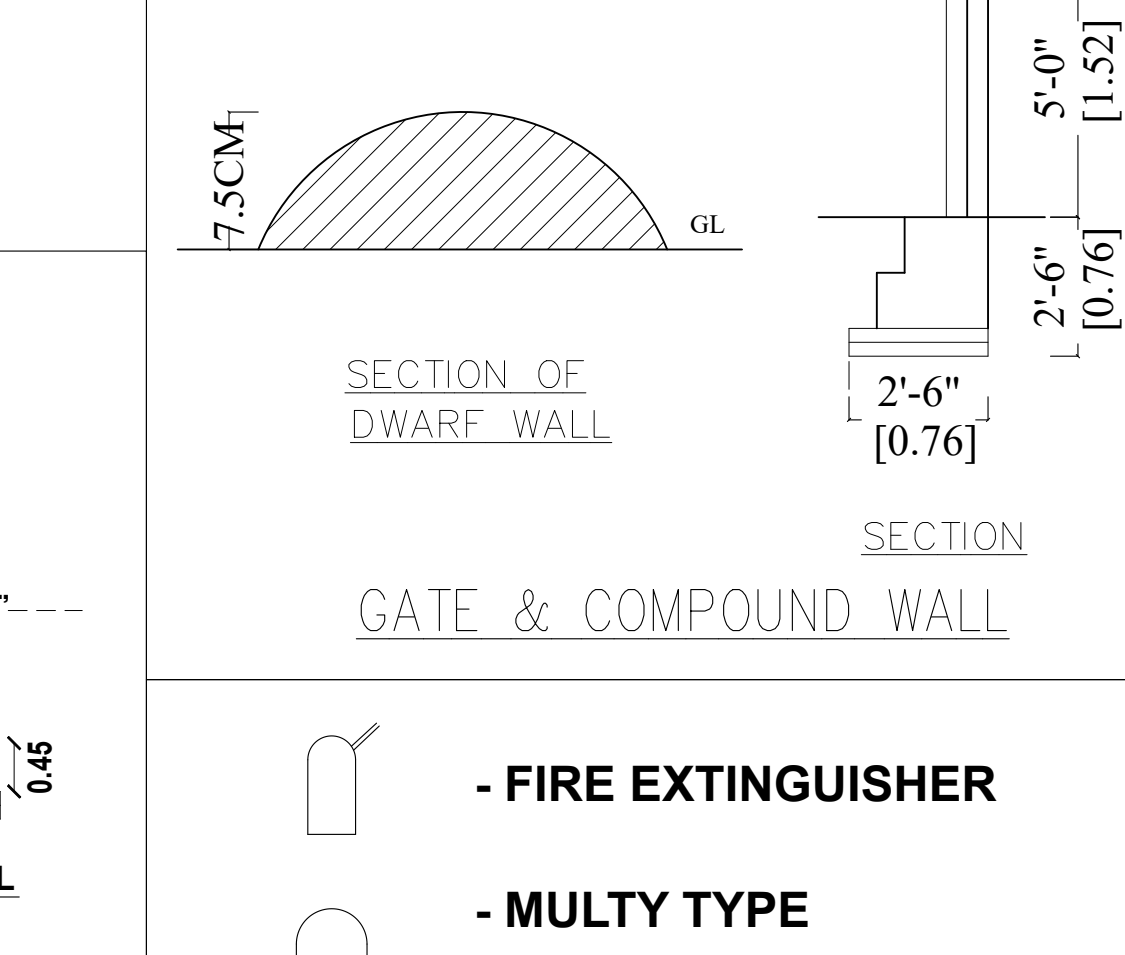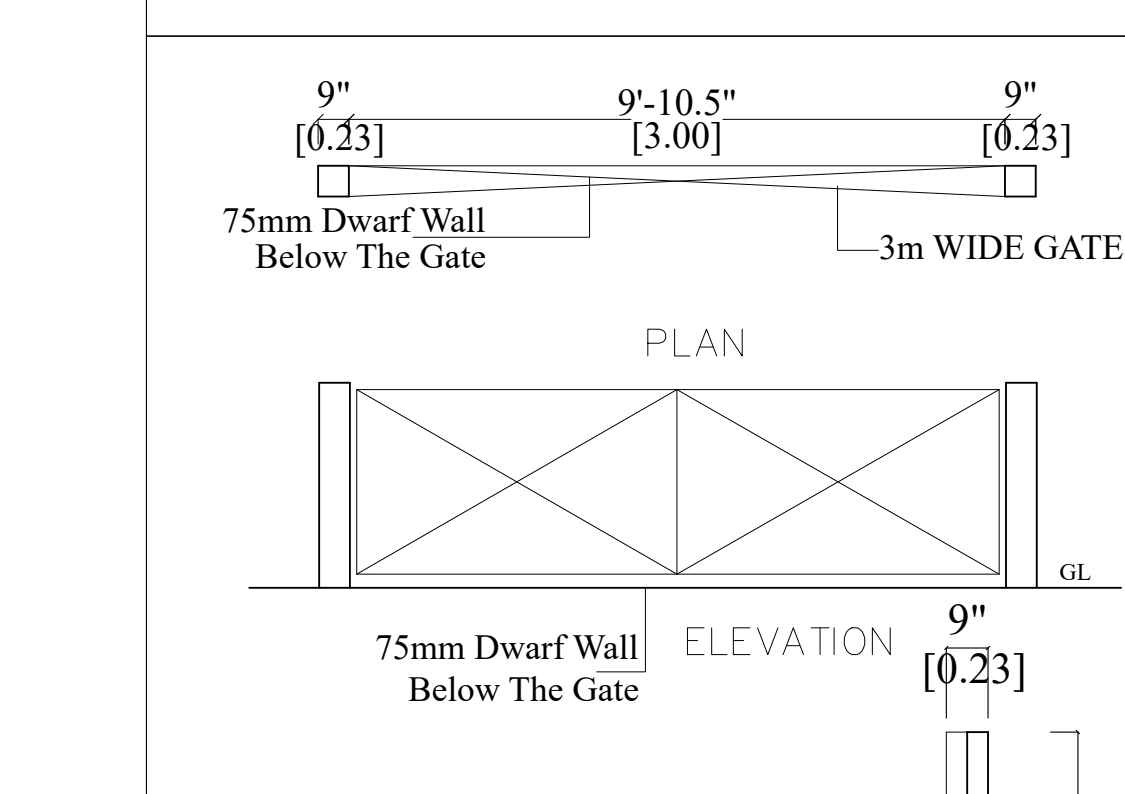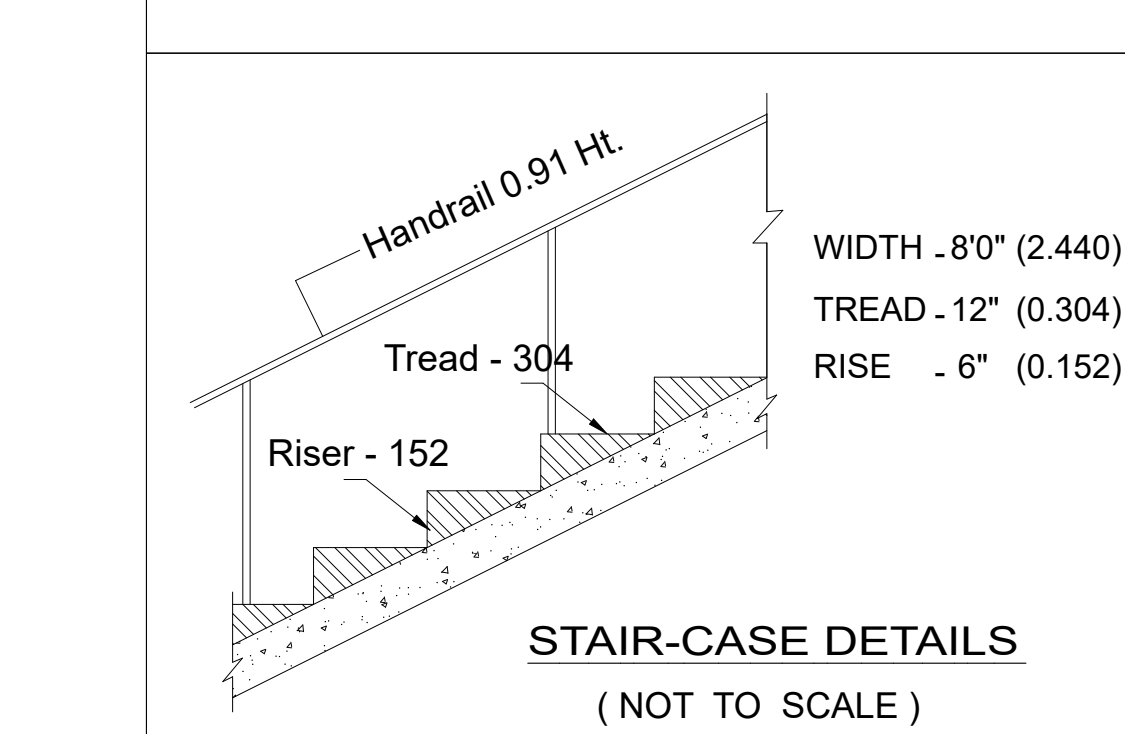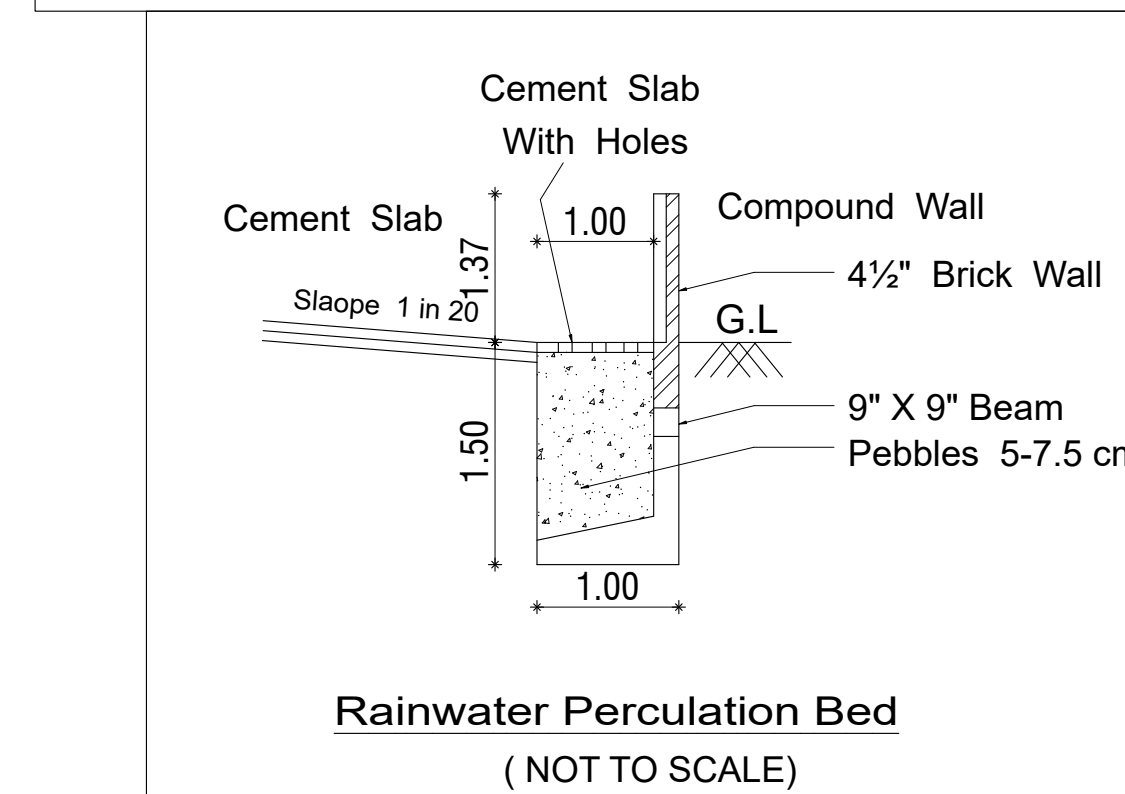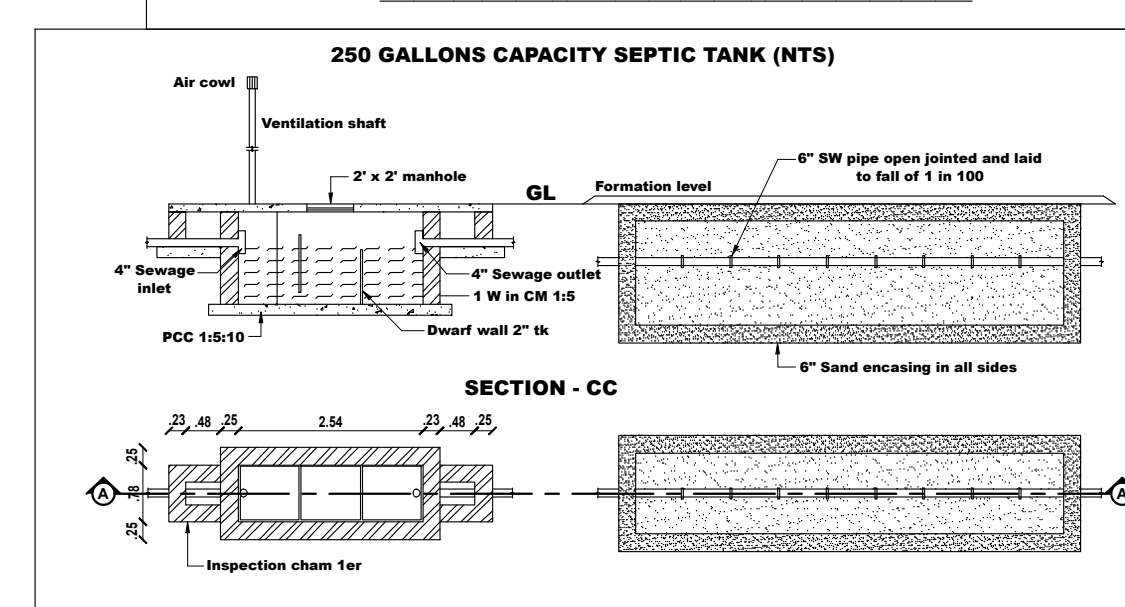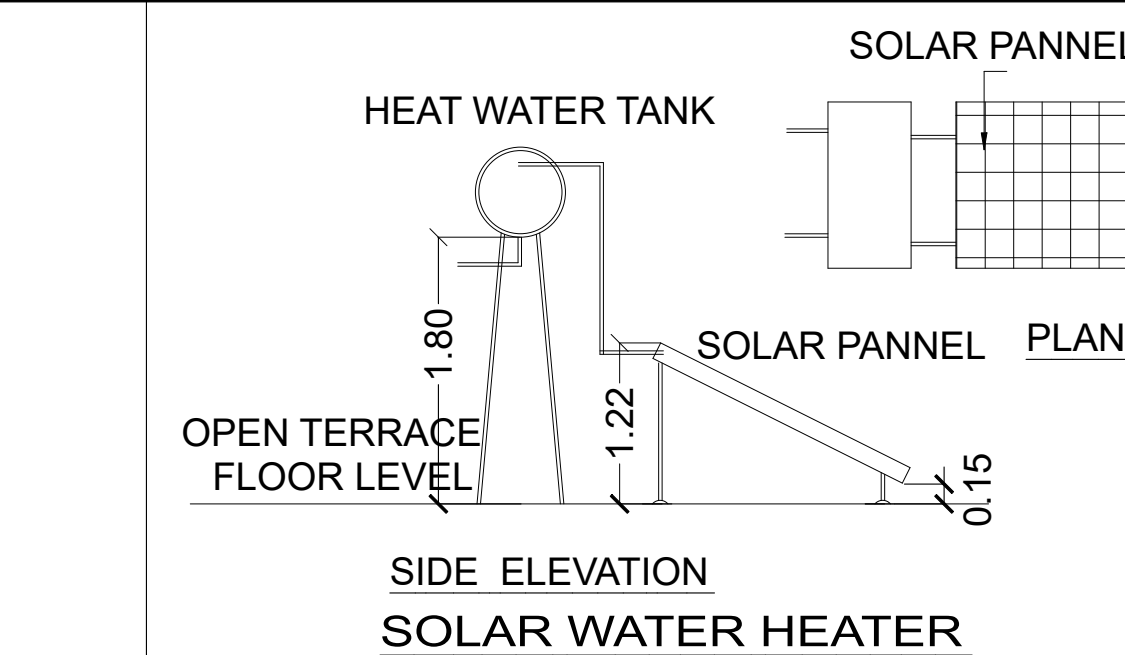

STRUCTURAL ENGINEER

PLAN SHOWING THE ADDITIONAL CONSTRUCTION OF A COMMERCIAL BUILDING IN S.F.NO: 994/1C2 & 996/1C2 AT GUDALUR VILLAGE, COIMBATORE NORTH TALUK, COIMBATORE DISTRICT.

NOTE : ALREADY APPROVED BUILDING FILE NO - SWP/BPA/011113/2023 & PP.NO.449/2023

Online Application No: SWP/BPA/096218/2024
Already Approved Site No: LP/CLPA No:391/2023
Planning Permission No: 207/2024
Applicant Name: Mr. Sayed Magthum

AREA DETAILS
TOTAL AREA OF THE PATTA - 330.00 SQ.M
TOTAL AREA OF THE DOC - 330.00 SQ.M (0.08 ACRES)
TOTAL AREA OF THE SITE (superimposed) - 330.10 SQ.M

SL. NO	FLOOR NAME	TOTAL FSI AREA IN SQ.M	NON FSI AREA IN SQ.M	TOTAL BUILTUP AREA IN SQ.M
1.	STILT FLOOR AREA	-	170.66	170.66
2.	FIRST FLOOR AREA	168.88	1.71	170.59
3.	SECOND FLOOR AREA	168.88	1.71	170.59
4.	THIRD FLOOR AREA	168.88	1.71	170.59
5.	TERRACE FLOOR AREA	-	40.30	40.30
6.	TOTAL AREA	506.78	216.09	682.57
TOTAL FSI AREA		506.78	1.521	
SUPERIMPOSED AREA		330.00	(F.S.I ACHIEVED)	

PARKING CALCULATION	REQUIRED	PROVIDED
CAR PARKING	5	5
TWO WHEELER PARKING	18	25

JOINERY DETAILS		
NAME	DESCRIPTION	SIZE
MD	MAIN DOOR	2.44 x 2.44
D	DOOR	0.91 x 2.44
D1	DOOR	0.76 x 2.44
LD	DOOR	1.22 x 2.44
W	WINDOW	1.83 x 1.83
V	VENTILATOR	1.83 x 0.91
V1	VENTILATOR	0.91 x 0.91

COLOUR INDEX		
SITE BOUNDARY		
PROPOSED BUILDING		
EXISTING ROAD		

SCALE: 1 : 100
NOTE:
• FIRE EXTINGUISHER IS PROVIDED IN ALL FLOORS
• EMERGENCY ALARM IS PROVIDED IN ALL FLOORS
• PARKING SPACE PROVIDED IN BASEMENT FLOOR AS PER RULES
• RAIN WATER PERCOLATION PITS IS PROVIDED IN ALL ROUND THE SITE
• STP PROVIDED IN NORTH WEST CORNER

APPLICANT

RAYAN IBRAHIM, M.Arch.
Reg. No. 04/2007/2024, COIMBATORE
RAYAN IBRAHIM ARCHITECTS PVT. LTD.
3rd Floor, Omega Wing, Rajahmundry, Chennai-600 002
Mob: 95000 36906, 80568 92444
Email: rayan@rayanarchitects.com

ARCHITECT

SHEET NO - 1