



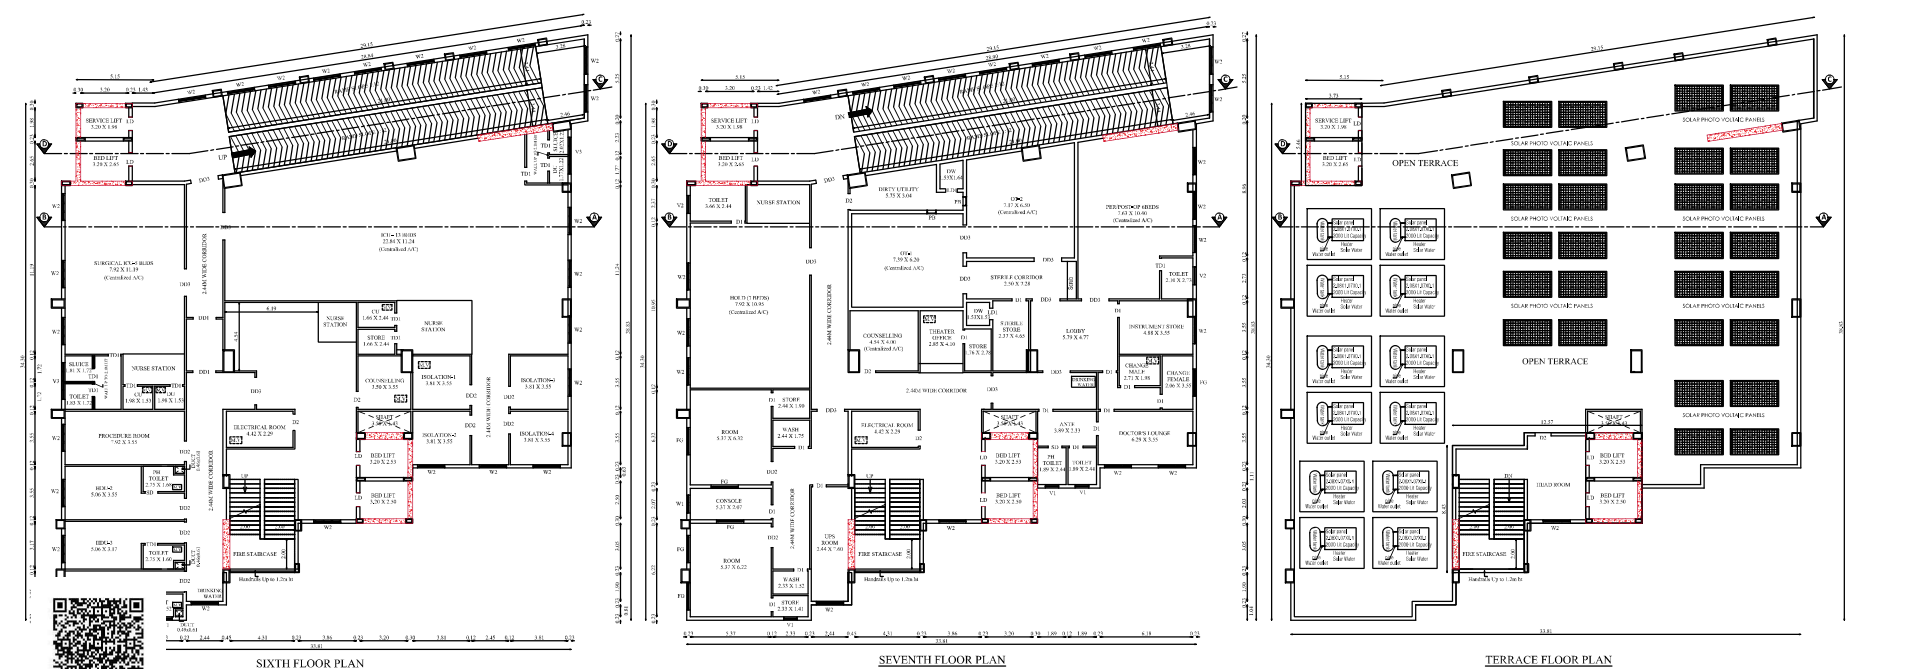

SIXTH, SEVENTH, TERRACE FLOOR, SECTION & ELEVATION		SHEET NO:3/3	
PLAN SHOWING THE PROPOSED CONSTRUCTION OF MULTI SPECIALITY HOSPITAL BUILDING IN WARD NO: H(8), BLOCK NO:40, T.S.NO:1582/5, 1582/24 & 1596/2 AT ANUPPERPALAYAM VILLAGE, WEST ZONE, NORTH TALUK, COIMBATORE CORPORATION.			
Online Application No : SWP/BPA/104350/2024			
		Scale 1 : 100	
AREA DETAILS:			
Floor Name	FSI Area (in Sqm)	Non-FSI Area (in Sqm)	Total Buildup Area (in Sqm)
SIXTH FLOOR	1042.84	-	1042.84
SEVENTH FLOOR	1049.11	-	1049.11
TERRACE FLOOR	-	108.89	108.89
WATCHMAN BOOTH	-	6.25	6.25
JOINERY DETAILS			
TYPE	DESCRIPTION	SIZE	
DD1	DOUBLE DOOR 2	1.52 X 2.13	
DD2	DOUBLE DOOR 2	1.37 X 2.13	
DD3	DOUBLE DOOR 3	1.83 X 2.13	
LD	LIFT DOOR	0.90 X 2.13	
D	DOOR	0.76 X 2.13	
D1	DOOR 1	0.91 X 2.13	
D2	DOOR 2	1.07 X 2.13	
TD1	TOILET DOOR	0.84 X 2.13	
SD	SWING DOOR	0.90 X 2.13	
FG	FIXED GLASS	1.80 X 1.52	
W1	WINDOW 1	1.20 X 1.52	
W2	WINDOW 2	1.80 X 1.52	
V1	VENTILATOR 1	0.90 X 0.60	
V2	VENTILATOR 2	1.20 X 0.60	
V3	VENTILATOR 3	2.44 X 0.60	
M.V	MECHANICAL VENTILATION PROVIDED		
All metric dimensions are in metre			
 SIDDARTH GUPTA SANJAY MARCELLA, Registered Architect As L.S. GRADE-I L.S. ARCHITECT No. CA/2005/56220 Coimbatore LPA/RA/GR-I/19/04/016 Architect			
 S. MURUGESH, M.E., P.E., Chartered Engineer F-1279223 Structural Engineer Grade-I (Coimbatore LPA/SE/G-4/19-04-19) Structural Engineer			
 K. Palani Applicant			

PLAN SHOWING THE PROPOSED CONSTRUCTION OF MULTI SPECIALITY HOSPITAL BUILDING IN WARD NO: H(8), BLOCK NO:40, T.S.NO:1582/5, 1582/24 & 1596/2 AT ANUPPERPALAYAM VILLAGE, WEST ZONE, NORTH TALUK, COIMBATORE CORPORATION,

Online Application No : SWP/BPA/104350/2024

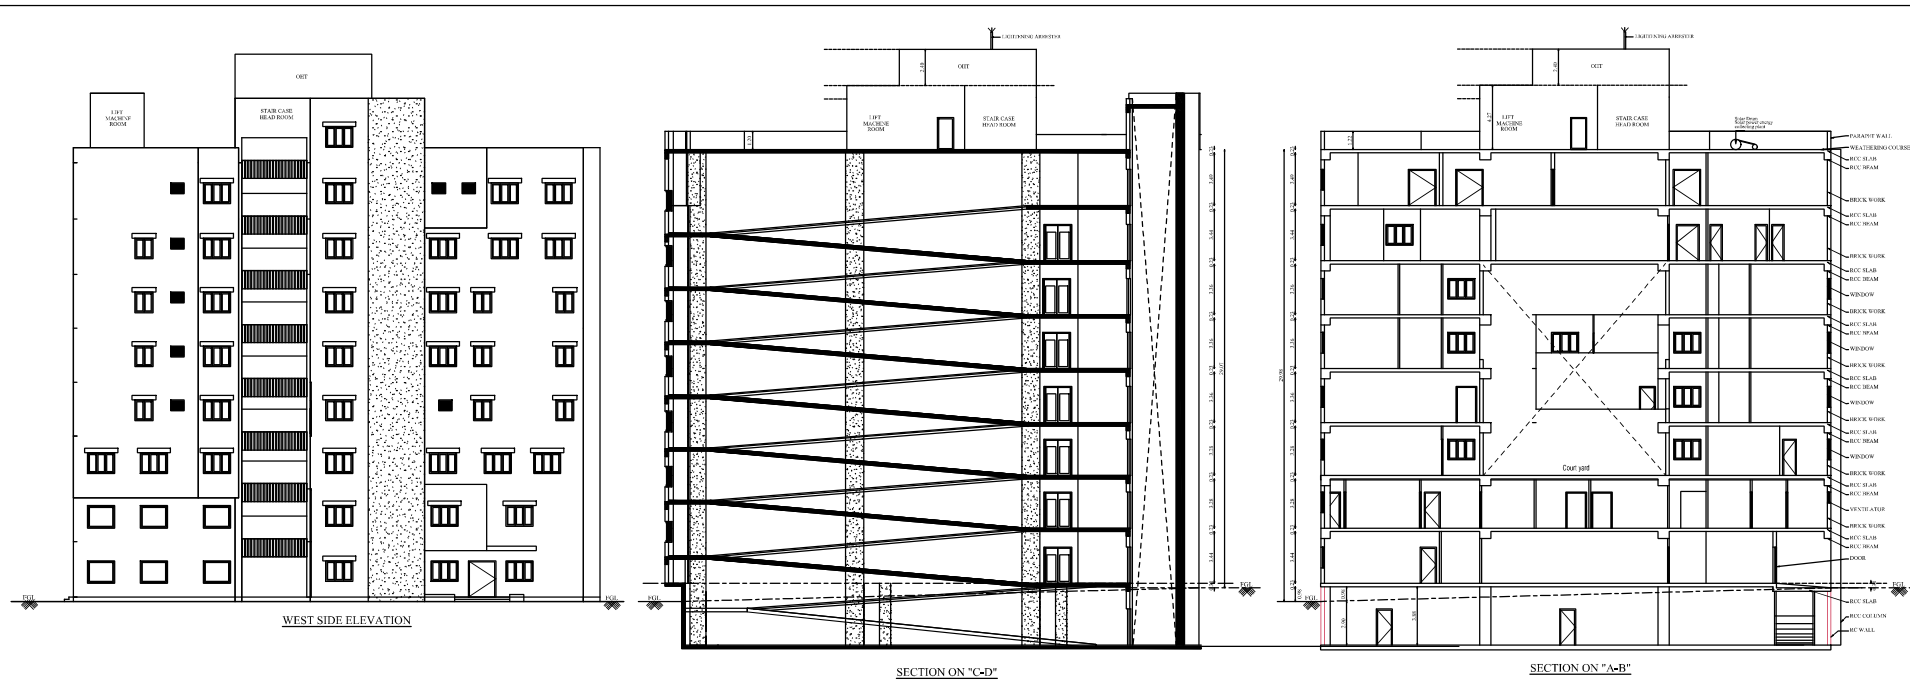

Scale 1 : 100

AREA DETAILS:

Floor Name	FSI Area (in Sqm)	Non-FSI Area (in Sqm)	Total Buildup Area (in Sqm)
BASEMENT FLOOR	376.70	618.87	995.57
GROUND FLOOR	903.24	-	903.24
FIRST FLOOR	1017.43	-	1017.43
SECOND FLOOR	921.62	-	921.62
THIRD FLOOR	885.84	-	885.84
FOURTH FLOOR	885.65	-	885.65
FIFTH FLOOR	885.65	-	885.65

JOINERY DETAILS

TYPE	DESCRIPTION	SIZE
DD1	DOUBLE DOOR 2	1.52 X 2.13
DD2	DOUBLE DOOR 2	1.37 X 2.13
DD3	DOUBLE DOOR 3	1.83 X 2.13
LD	LIFT DOOR	0.90 X 2.13
D	DOOR	0.76 X 2.13
D1	DOOR 1	0.91 X 2.13
D2	DOOR 2	1.07 X 2.13
TD1	TOILET DOOR	0.84 X 2.13
SD	SWING DOOR	0.90 X 2.13
FG	FIXED GLASS	1.80 X 1.52
W1	WINDOW 1	1.20 X 1.52
W2	WINDOW 2	1.80 X 1.52
V1	VENTILATOR 1	0.90 X 0.60
V2	VENTILATOR 2	1.20 X 0.60
V3	VENTILATOR 3	2.44 X 0.60
M.V	MECHANICAL VENTILATION PROVIDED	

All metric dimensions are in metre

Siddarth Gopala Sankar Nair, Jilla,
Registered Architect As
L.S. GRADE-I
Coimbatore LPA/RA/GR/4/19/04/016

Architect

S. MURUGESH, M.E., FIE,
Chartered Engineer F-1279323
Structural Engineer Grade-I
(Coimbatore LPA/SE/Gr-1/19/04/19)

Structural Engineer

R. Padmanabhan
Applicant

SECOND FLOOR PLAN

THIRD FLOOR PLAN

TYPICAL FLOOR PLAN
(FOURTH & FIFTH FLOOR)

BASEMENT FLOOR PLAN

GROUND FLOOR PLAN

FIRST FLOOR PLAN

Online Application No : SWP/BPA/104350/2024
Site Boundary Shown as "A to L"

SITE PLAN SHEET NO:1/3

PLAN SHOWING THE PROPOSED CONSTRUCTION OF MULTI SPECIALITY HOSPITAL BUILDING IN WARD NO: H(8), BLOCK NO:40, T.S.NO:1582/5, 1582/24 & 1596/2 AT ANUPPERPALAYAM VILLAGE, WEST ZONE, NORTH TALUK, COIMBATORE CORPORATION.

COIMBATORE TP SCHEME NO-4



Scale 1 : 200

AREA DETAILS:

S.NO.	T.S.NO.	TSLR AREA (in Sqm)	DOCUMENT AREA (in Sqm)
1.	1582/5	2369.50	2368.45
2.	1582/24	16.50	16.69
3.	1596/2	688.00	688.00
TOTAL		3074.00	3073.14

AREA OF THE SITE : 3073.14 Sqm

Floor Name	FSI Area (in Sqm)	Non-FSI Area (in Sqm)	Total Buildup Area (in Sqm)
BASEMENT FLOOR	376.70	618.87	995.57
GROUND FLOOR	903.24	-	903.24
FIRST FLOOR	1017.43	-	1017.43
SECOND FLOOR	921.62	-	921.62
THIRD FLOOR	885.84	-	885.84
FOURTH FLOOR	885.65	-	885.65
FIFTH FLOOR	885.65	-	885.65
SIXTH FLOOR	1042.84	-	1042.84
SEVENTH FLOOR	1049.11	-	1049.11
TERRACE FLOOR	-	108.89	108.89
TOTAL	7968.08	727.76	8695.84
WATCHMAN BOOTH	-	6.25	6.25
NET TOTAL	7968.08	734.01	8702.09

FLOOR SPACE INDEX = $\frac{7968.08}{3073.14} = 2.593$

PARKING DETAILS

Total Hospital FSI Area = 7968.08 Sqm
7968.08 X 75% = 5976.06 Sqm

	TWO WHEELER PARKING Required	Provided	CAR PARKING Required	Provided
Every 75 Sqm 1 Car And 1 Two Wheeler	80		80	
Total	88 (80x10%)	91	88 (80x10%)	92

(PH Parking Included)

Note:

- SITE BOUNDARY (A,B,C & L)
- PROPOSED BUILDING
- EXISTING ROAD

SIDDHARTH GOPINATH SANKAR, NARAYANA
Registered Architect No. L.S.S. GRAD-61
L.S. ARCHITECT No. COA/0805/06229
Coimbatore L.S.A./A/GR-1/19/04/016


Architect

S. MURUGESH, M.E., P.E.
Chartered Engineer P-1279323
Structural Engineer Grade-I
(Coimbatore LPA/SE/GR-1/19-04-19)

Structural Engineer

K. Padma

Applicant

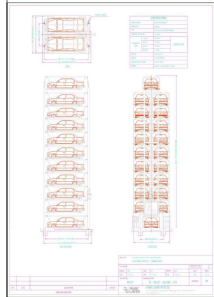

Signature and

