



PLAN SHOWING THE PROPOSED
SCHOOL BUILDING GROUND ,
FIRST AND TERRACE FLOOR IN
S.F.NO:288/1A1B, 288/1B2B, 288/1C1,
288/1D1,290/1B AT BILICHI
VILLAGE, COIMBATORE NORTH
TALUK, COIMBATORE DISTRICT

PROPOSED SITE AREA DETAILS		
	Area in Sq.m.	Area in Acre
As per PLR/FMB	10739.58	2.65
As per SITE	10668.01	2.64
As per Document	10800.00	2.67

SWP ONLINE APPLICATION NO:SWP/BPA/0109865/2024.
APPLICANT NAME:SRI RAJA YOGA VIDHYA GANAPATHY
EDUCATIONAL TRUST REP BY MR.K.SELVAM AND MR.R.VENGATESH.

All dimensions are in metre	
Hight of the Building = 9.03	
OSR Area :1082.49 sq.m =10.14%	
FLOOR SPACE INDEX = $\frac{\text{Proposed buildup area}}{\text{Proposed site area}} = \frac{3002.42}{10668.01} = 0.28$	

JOINERY'S DETAILS	
Description of works	In Meter
MD - Door	4.34 x 2.13
D 2 - Door	0.91 x 2.13
D 2 - Door	0.78 x 2.13
W1 - Window	2.50 x 2.13
V2 - Ventilator	0.61 x 0.91
LD - Lift Door	0.91 x 2.13

- Existing Road
- Proposed Building
- Proposed Site Boundary
- Rainwater Harvesting Trench
- Open Space Reservation

For Sri Raja Yoga Vidhya Ganapathy Educational Trust.


APPLICANT

E. V. SANTHOSH KUMAR, M.E.(Struct)
Structural Engineer Grade-I (SE)
Reg. No. SE / 084 / 002 / 2023
3/25A, Chetticholam, Kaduvettipalayam (Po)
Karumampatti, Coimbatore-641 059
Cell: 97085 08444



STRUCTURAL ENGINEER

E. V. SANTHOSH KUMAR, M.E.
OTCP - REGISTERED ENGINEER
SS ASSOCIATES
No: 17A/25 Lakshminagar, Ganapathy,
Coimbatore-641 026
Ph: 98552 10748, 77050 10 2040

ENGINEER (or) ARCHITECT


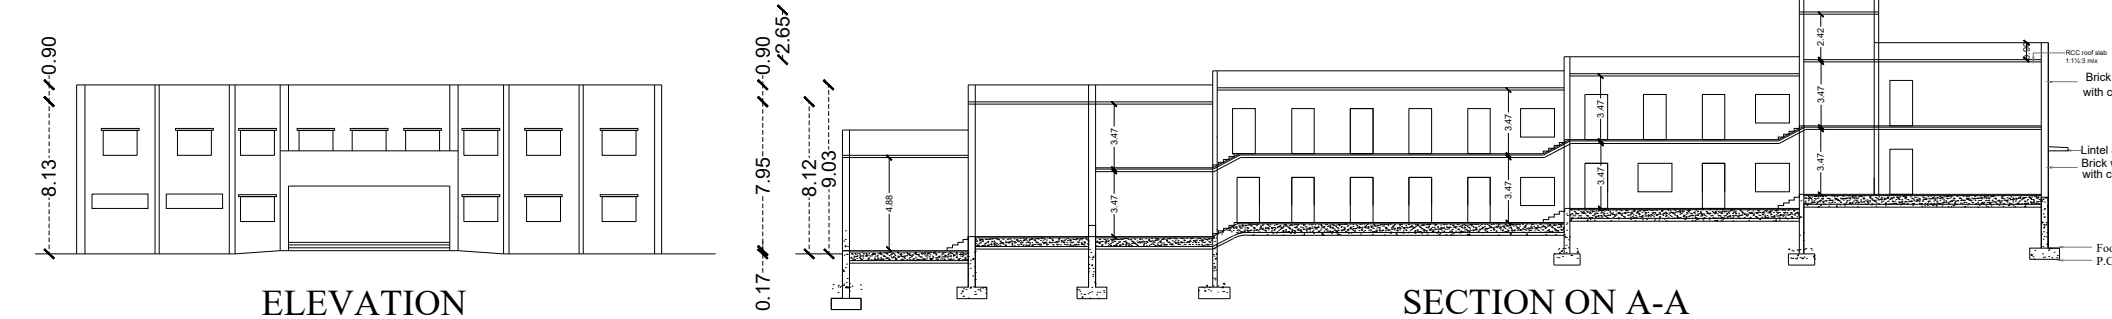


- MULTI TYPE FIRE FIGHTER
- FIRE EXTINGUISHER

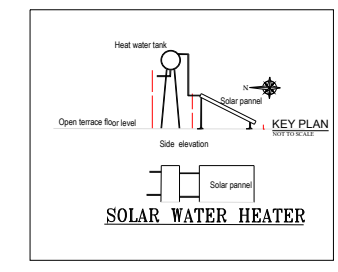
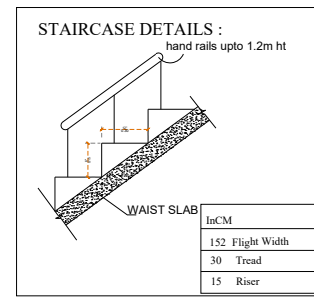


Parking Detail


CAR PARKING - SCHOOL			
1 car space for every 300sq.m of class area $\frac{\text{Fsi Area}}{300} = \frac{1372.36}{300} = 4.57 \text{ Nos.} = \text{Say } 5.0 \text{ Nos.}$	Car Parking	Required	Provided
TWO WHEELER - OFFICE 1 two wheeler space for every 50sqm of class room area $\frac{\text{Fsi Area}}{50} = \frac{1372.36}{50} = 27.44 \text{ Nos.} = \text{Say } 28 \text{ Nos.}$	Normal Parking	5.0 Nos.	8 Nos.
	Physically Challenged Parking	01 Nos.	02 Nos.
cycle parking space for every 5.0 sqm of Class room area $\frac{\text{Fsi Area}}{5.0} = \frac{1372.36}{5.0} = 274.47 \text{ Nos.} = \text{Say } 275 \text{ Nos.}$	Total Car Parking	06 Nos.	10 Nos.
	Two Wheeler Parking	27 Nos.	40 Nos.
	Cycle Parking	275 Nos.	300 Nos.

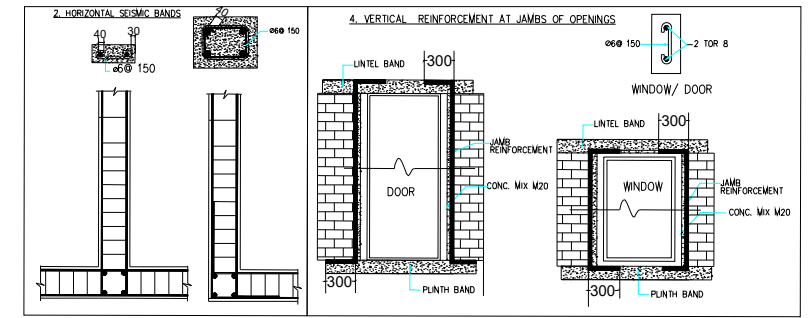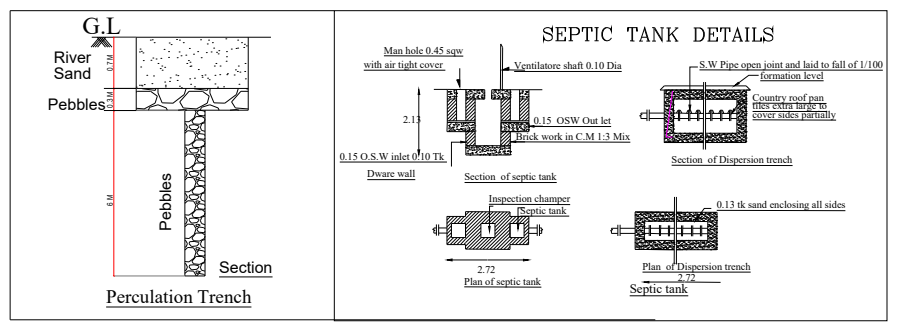

AREA DETAILS :-			
FLOOR	F.S.I Area (sqm)	Non F.S.I Area (sqm)	Total Area (sqm)
Ground floor	1460.52	-	1460.52
First floor	1393.91	-	1393.91
Head Room & Lift Area	--	147.99	147.99
TOTAL	2854.43	147.99	3002.42

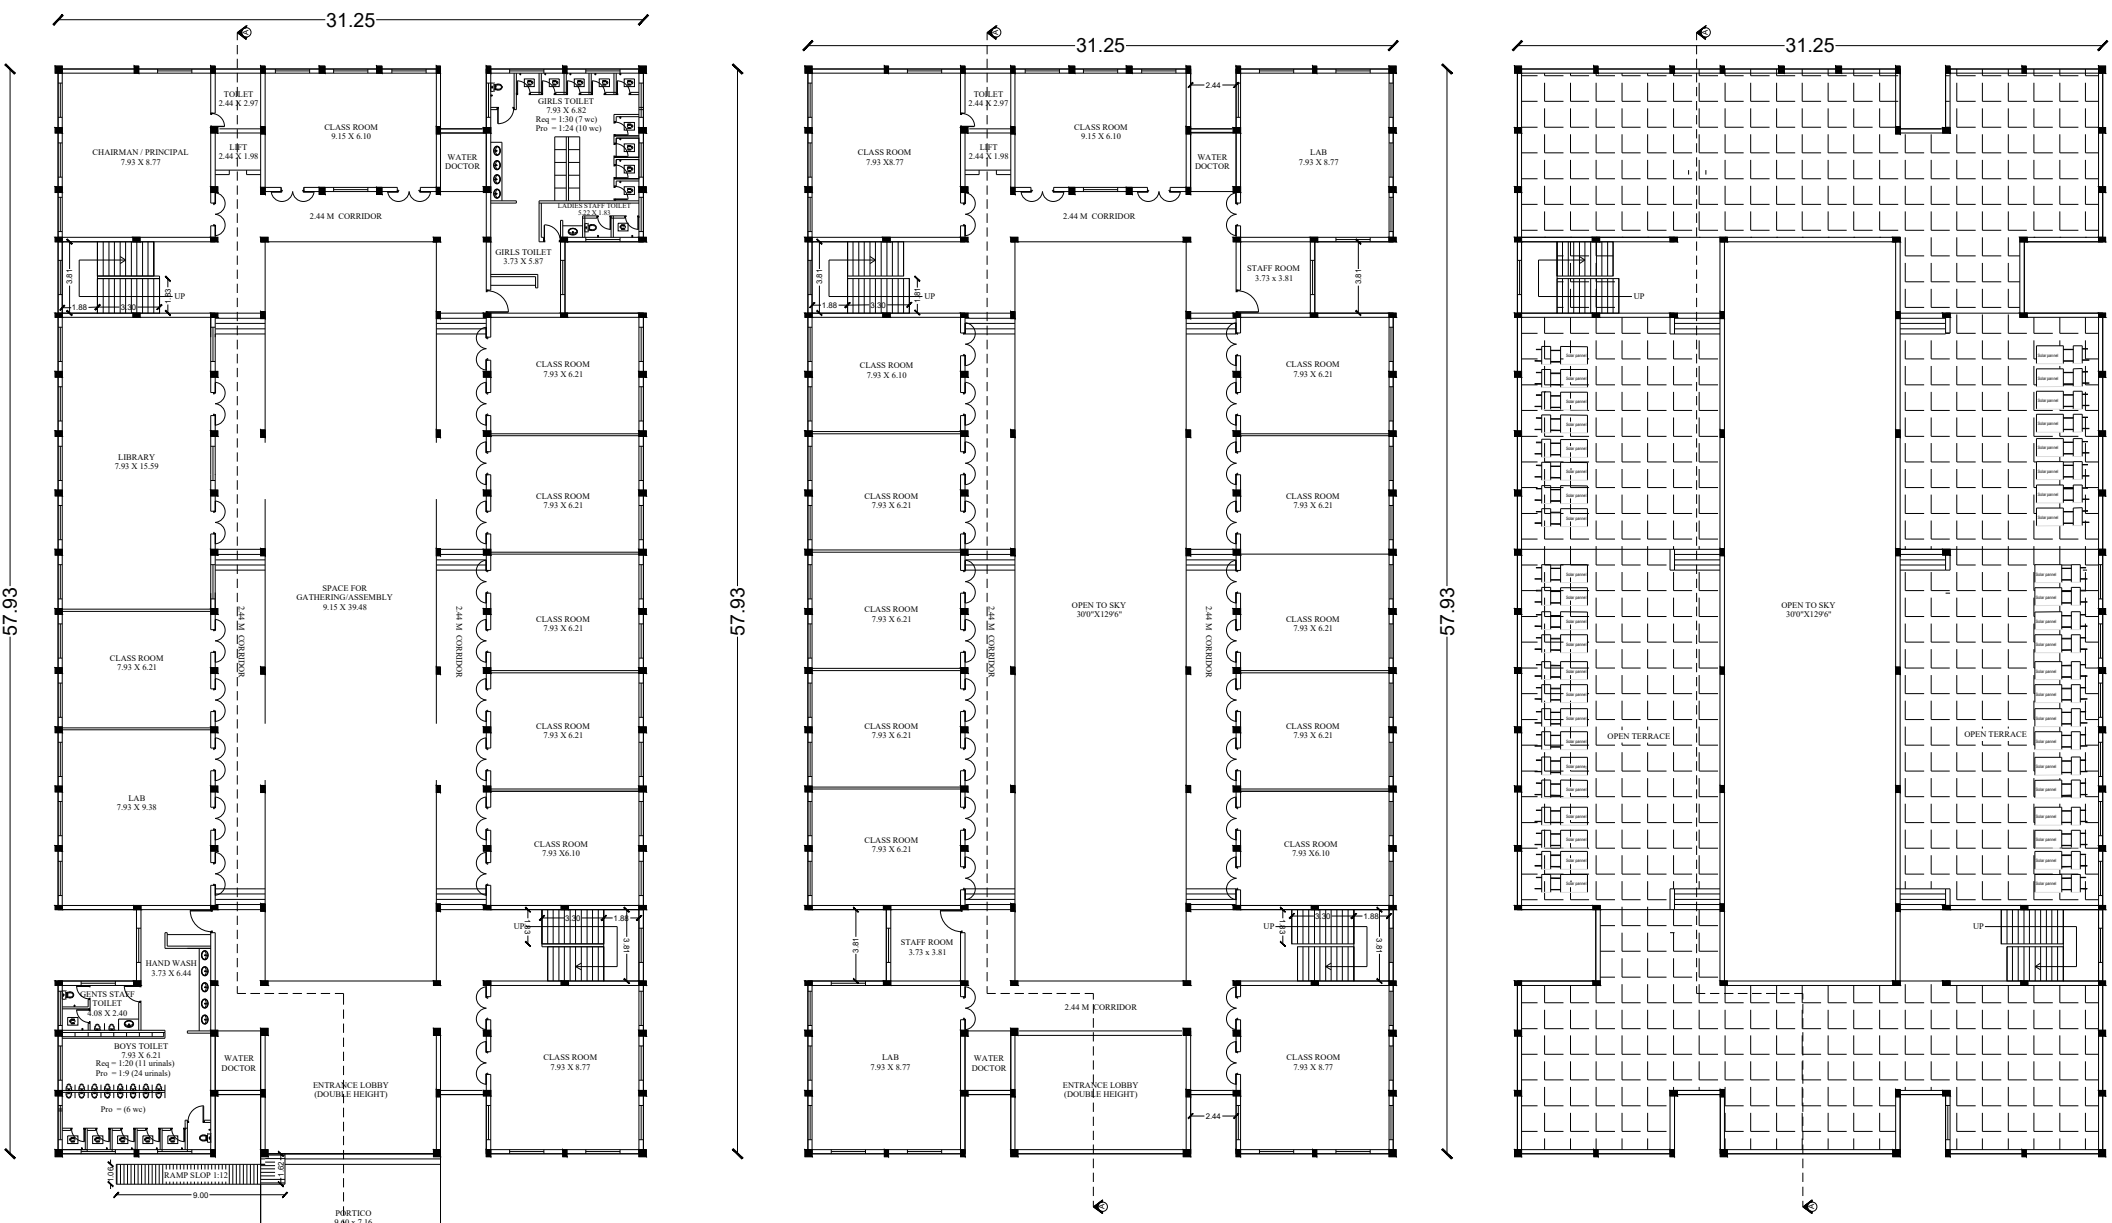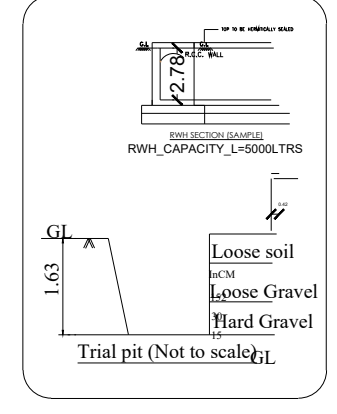

ONLINE APPLICATION NO:SWP/BPA/0109865/2024.
SWP/SITE APPROVAL : L.P/CLPA No: 132/2024
SWP/PLANNING PERMISSION NO : 153/2024

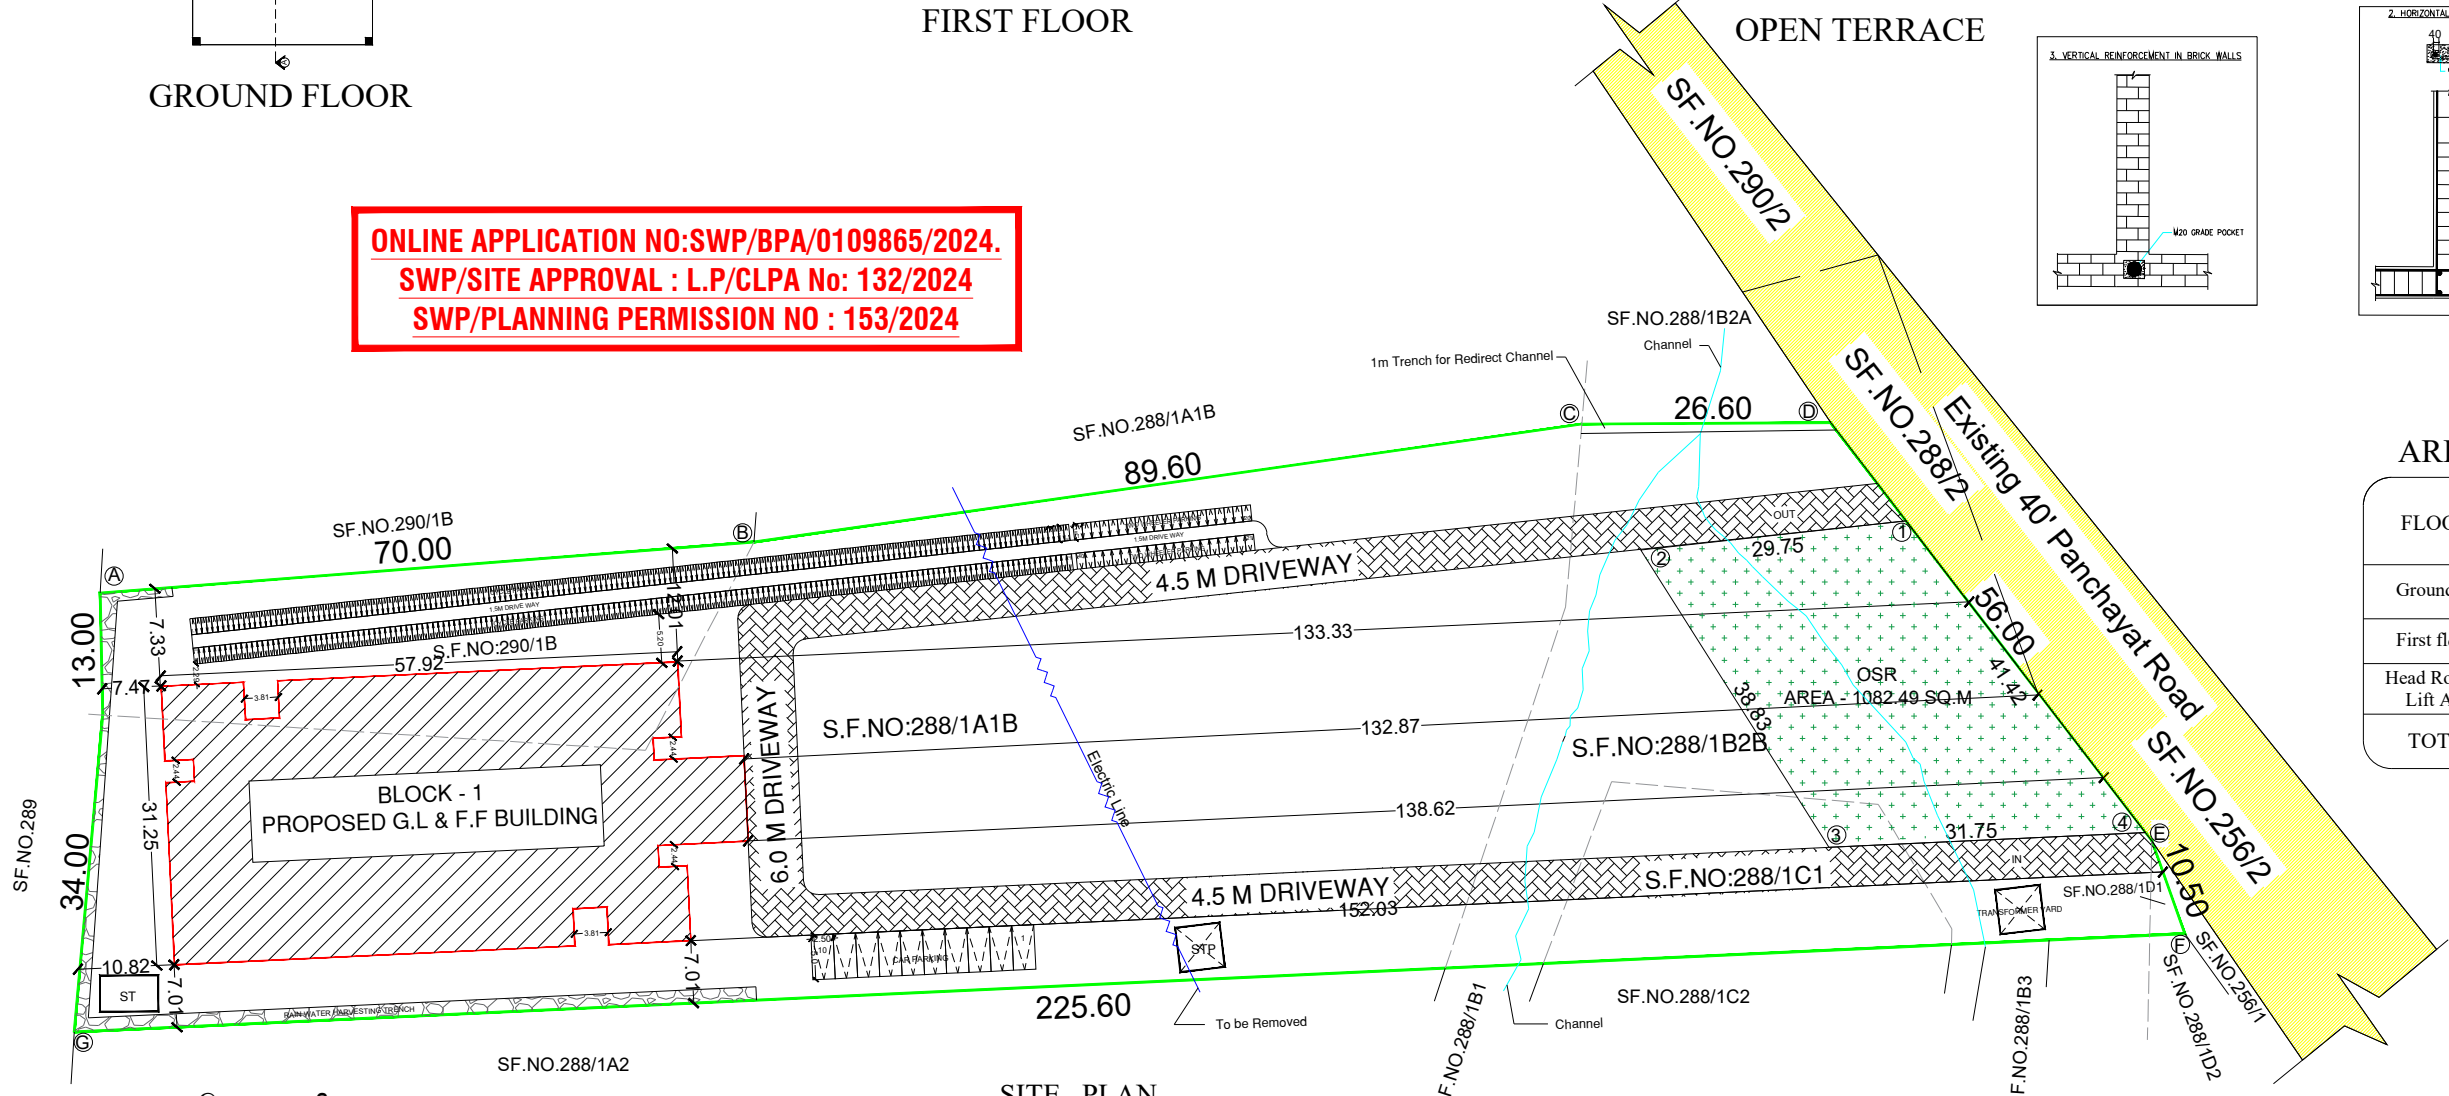

மொ.புபதி
அளவர் / உதவிவரைவாளர்

SITE PLAN
SCALE 1:200

உ.பாரதி
வரைவாளர் நிலை - III

E. V. SANTHOSH KUMAR, M.E.
OTCP - REGISTERED ENGINEER
SS ASSOCIATES
No: 17A/25 Lakshminagar, Ganapathy,
Coimbatore-641 026
Ph: 98552 10748, 77050 10 2040

GEO - TECHNICAL ENGINEERING