



BLOCK-1


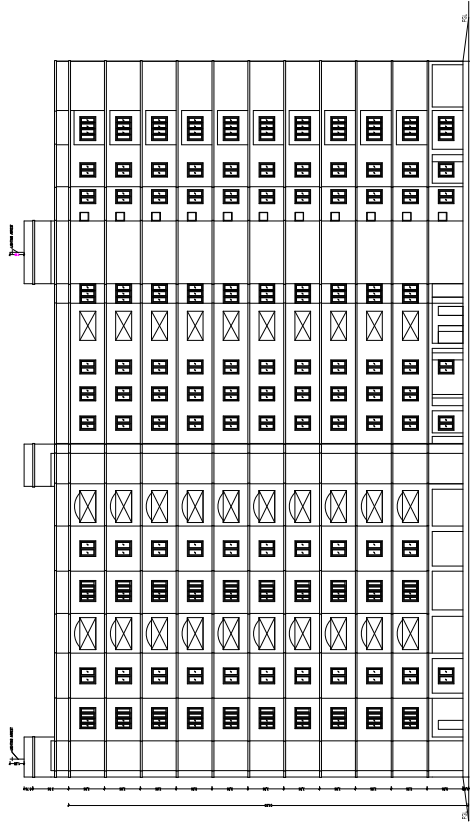


FRONT ELEVATION

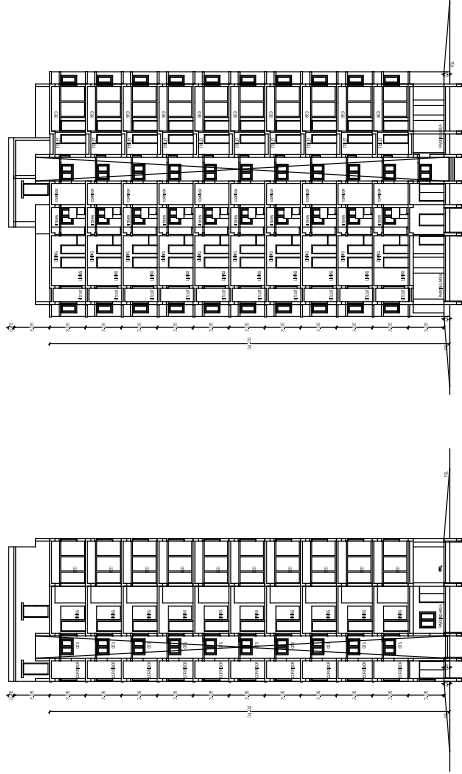

SECTION B-B (AC OTS)


SECTION A-A (INS OTS)

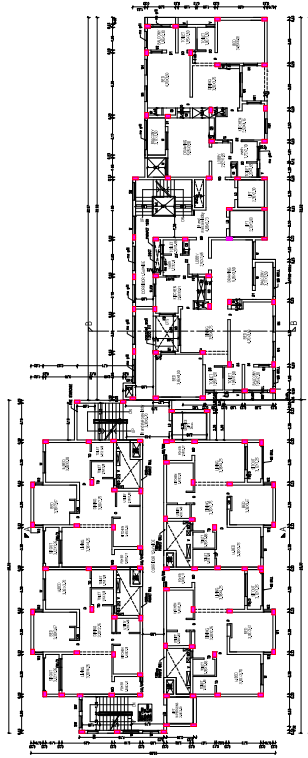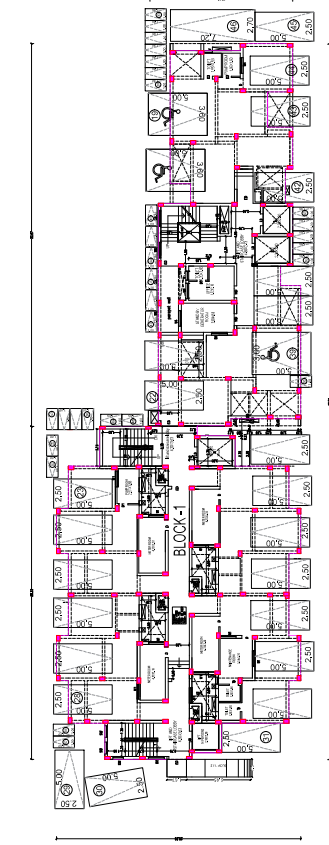

TYPICAL FLOOR PLAN=1,2,3,4,5,6,7,8,9,10

STILL FLOOR

BLOCK-1

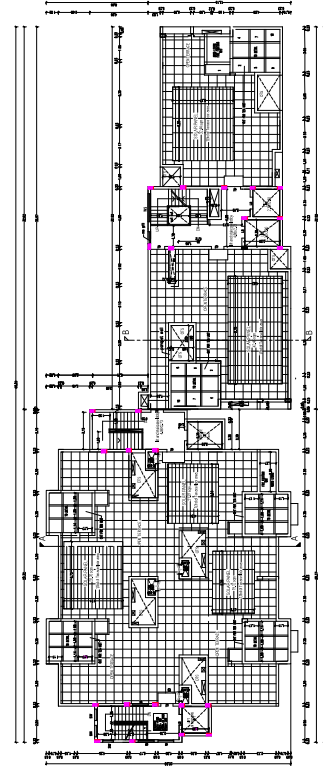

TERRACE FLOOR





BLOCK-1

ONLINE APPLICATION NO -SWP/BPA/114099/2024

SWP / SITE APPROVAL : L.P / CLPA NO :

SWP / PLANNING PERMISSION NO :

250 GALLONS CAPACITY SEPTIC TANK (NTS)

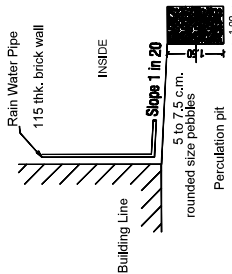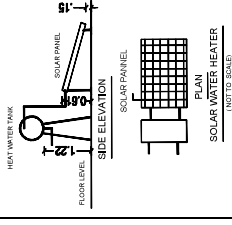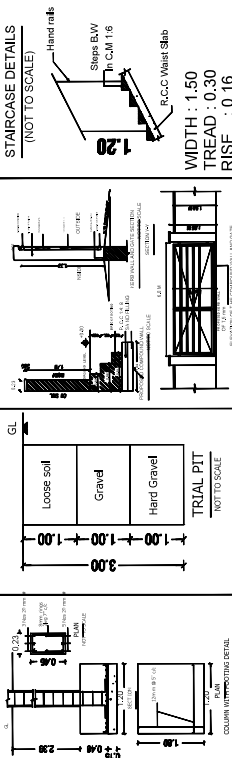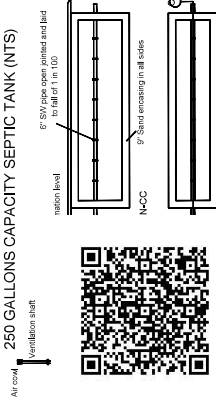

DWELLING UNITS:-	
S.NO	Block
1	Block - 1
2	Block - 2
Total	

FIRE EXTINGUISHER : FE
EMERGENCY ALARM : EA

NOTE:-
* All Dimensions are in Meter
* Rainwater percolation pits provided all round the site.
* All round compound wall Provided.
* S.T.P provided in the SW Corner of the Site.
* Sump and Fire Sump provided.
* Lightning Conductor provided in the roof.
* Fire Detecting and Extinguishing system provided.
* Emergency Alarm provided.
* Sand Buckets provided.

REGISTERED STRUCTURAL ENGINEER
EXECUTIVE ENGINEER
MADRAS PRACTICE REGISTRATION
ANNAMALAY NAGAR, SALEM-2

REGISTERED ENGINEER / ARCHITECT
EXECUTIVE ENGINEER
MADRAS PRACTICE REGISTRATION
ANNAMALAY NAGAR, SALEM-2

INSPECTOR OF POLICE
C1 Kallur PS.
COIMBATORE CITY

OWNER / APPLICANT
SHEET NO : 01

PROPOSED CONSTRUCTION OF 140 QUARTERS ASSISTANT COMMISSIONER - 20, INSPECTOR -40 AND SUB - INSPECTOR -80 AT TS.NO: 1289/100 Part, BLOCK - 37, WARD - K(11) NORTH ZONE, GANNAPATHY EAST, GANDHIPURAM IN COIMBATORE DISTRICT

SCALE: 1:100
RESIDENTIAL BUILDING
(140 POLICE QUARTERS)

APPLICANT NAME: INSPECTOR OF POLICE


AREA DETAILS:
As Per G.O. = 6287.48 sqm
Site Area = 5988.70 sqm

PROPOSED BUILDING AREA DETAILS (BLOCK - 1):


S.No	FLOOR	FSI	NON FSI	TOTAL
1	STILT FLOOR	97.09	740.94	838.03
2	FIRST FLOOR TO TENTH FLOOR	8078.40	-	8078.40
TOTAL AREA		8175.49	740.94	8916.43

JOINERY DETAILS:-


SYM	JOINERY DETAILS	SIZE IN METERS
MD/DB	MAIN DOOR / EB ROOM DOOR / LIFT DOOR	1.00X2.10
D/O	RCC DOOR FRAME WITH BWR SHUTTER	0.90X2.10
D1/D2	STOUT DOOR /PVC SOLID DOOR	0.75X2.10
W	UPVC WINDOW WITH GRILL	1.80X1.65
W1	UPVC WINDOW WITH GRILL	1.50X1.35
W2	UPVC WINDOW WITH GRILL	0.90X1.35
W2A	UPVC WINDOW WITH GRILL	0.90X1.65
W3	UPVC WINDOW WITH GRILL	0.60X1.35
W4/W5	UPVC WINDOW WITH GRILL	1.20X1.35
FW	UPVC WINDOW WITH GRILL	1.50X1.65
FW1	UPVC WINDOW WITH GRILL	1.35X1.65
FW3	UPVC WINDOW WITH GRILL	0.90X2.00
KW	UPVC WINDOW WITH GRILL	1.35X1.05
V	VENTILATOR	0.75X0.75
SW	STAIRCASE WINDOW	1.35X1.35
ED	ENTRANCE DOOR	1.50X2.10

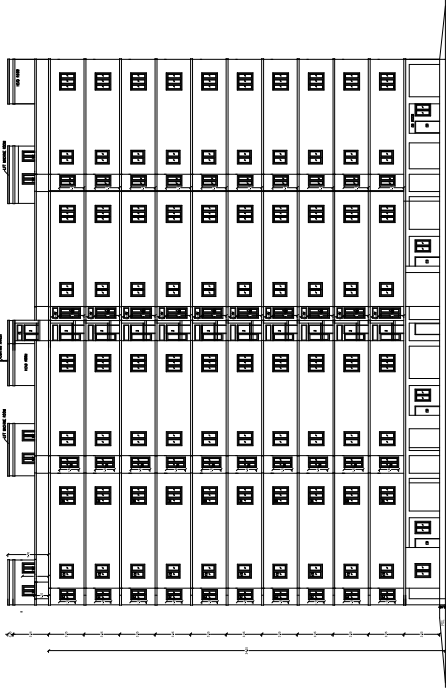


FRONT ELEVATION

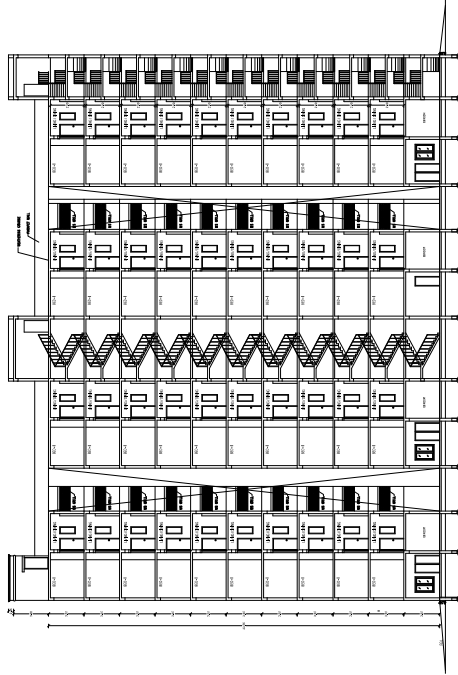


SECTION AA

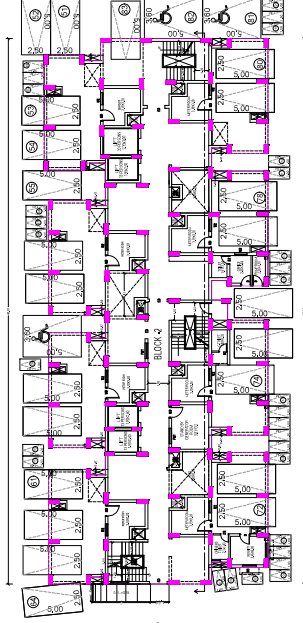

STILT FLOOR
BLOCK-2

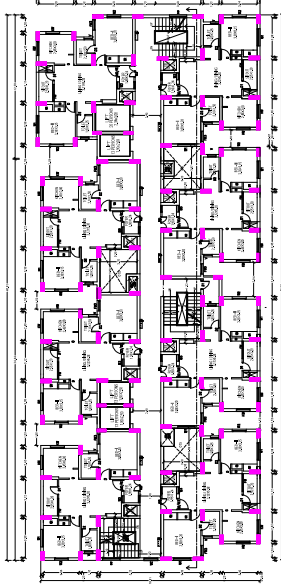

TYPICAL FLOOR PLAN-2

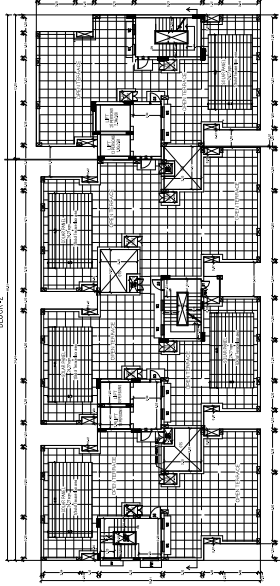

TERRACE FLOOR PLAN
BLOCK-2






FIRE EXTINGUISHER : FE
EMERGENCY ALARM : EA

ONLINE APPLICATION NO : SWP/BPA/114099/2024

SWP / SITE APPROVAL : L.P / CLPA NO :

SWP / PLANNING PERMISSION NO :

DWELLING UNITS:-		
S.NO	Block	No. of Dwelling units
1	Block - 1	60
2	Block - 2	80
Total		140

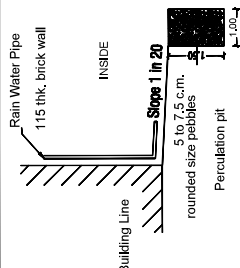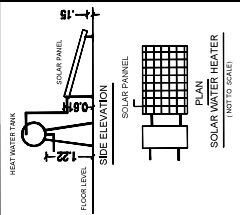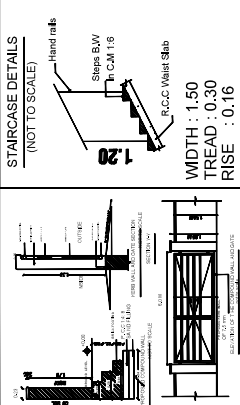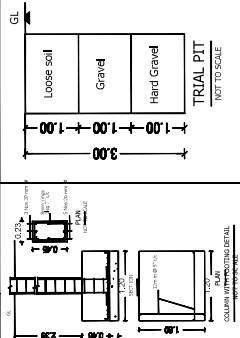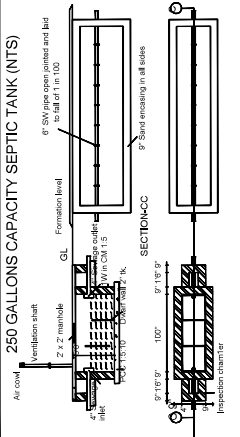

PROPOSED CONSTRUCTION OF 140 QUARTERS (ASSISTANT COMMISSIONER - 40, INSPECTOR - 40 AND SUB - INSPECTOR - 80) AT TS.NO: 1289/100 Part, BLOCK - 37, WARD - K(11) NORTH ZONE, GANNAPATHY EAST, GANDHIPURAM IN COIMBATORE DISTRICT

SCALE- 1:100
RESIDENTIAL BUILDING
(140 POLICE QUARTERS)

APPLICANT NAME: INSPECTOR OF POLICE

AREA DETAILS:

As Per G.O. = 6287.48 sqm

Site Area = 5988.70 sqm

PROPOSED BUILDING AREA DETAILS (BLOCK - 2):

S.No	FLOOR	FSI	NON FSI	TOTAL
1	STILT FLOOR	128.82	709.21	838.03
2	FIRST FLOOR TO TENTH FLOOR	7632.30	-	7632.30
TOTAL AREA		7761.12	709.21	8470.33

JOINERY DETAILS:-

SYM	JOINERY DETAILS	SIZE IN METERS
M/D/03	MAIN DOOR R.C FRAME WITH TEAK WOOD SHUTTER/DOOR (TERRACE)	1.00X2.10
D/O	RCC DOOR FRAME WITH BWR SHUTTER	0.90X2.10
D1/D2	STOUT DOOR/PVC SOLID DOOR	0.75X2.10
W	UPVC WINDOW WITH GRILL	1.80X1.65
W1	UPVC WINDOW WITH GRILL	1.50X1.35
W2	UPVC WINDOW WITH GRILL	0.90X1.65
W3	UPVC WINDOW WITH GRILL	0.60X1.35
W4/W5	UPVC WINDOW WITH GRILL	1.20X1.35
FW	UPVC WINDOW WITH GRILL	1.50X1.65
FW1	UPVC WINDOW WITH GRILL	1.35X1.65
FW3	UPVC WINDOW WITH GRILL	0.90X2.00
KW	UPVC WINDOW WITH GRILL	1.35X1.05
V	VENTILATOR	0.75X0.75
SW	STAIRCASE WINDOW	1.50X1.35
ED	ENTRANCE DOOR	1.50X2.10

NOTE:-

- * All Dimensions are in Meter
- * Rainwater percolation pits provided all round the site.
- * All round compound wall Provided.
- * S.T.P provided in the SW Corner of the Site.
- * Sump and Fire Sump provided.
- * Lightning Conductor provided in the roof.
- * Fire Detecting and Extinguishing system provided.
- * Emergency Alarm provided.
- * Sand Buckets provided.

REGISTERED ENGINEER
SALADIVISION
ANNAMANGALAM

REGISTERED STRUCTURAL ENGINEER

REGISTERED ENGINEER / ARCHITECT

INSPECTOR OF POLICE
CI Kataroor PS
COIMBATORE CITY

OWNER / APPLICANT

SHEET NO : 02

