



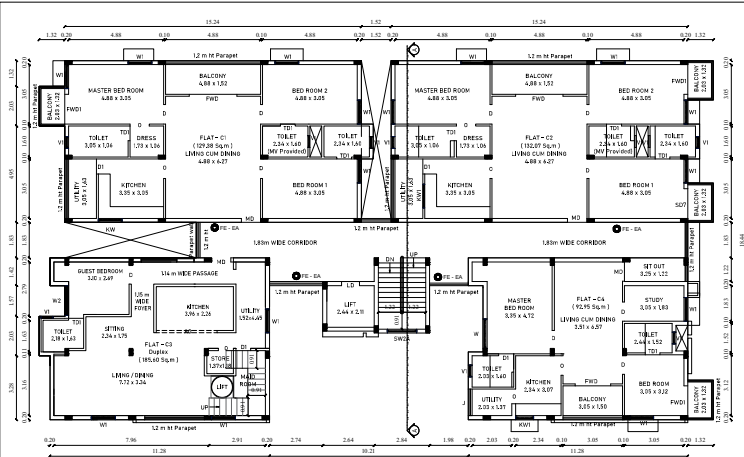


THIRD FLOOR PLAN
SCALE 1:100




EAST SIDE ELEVATION

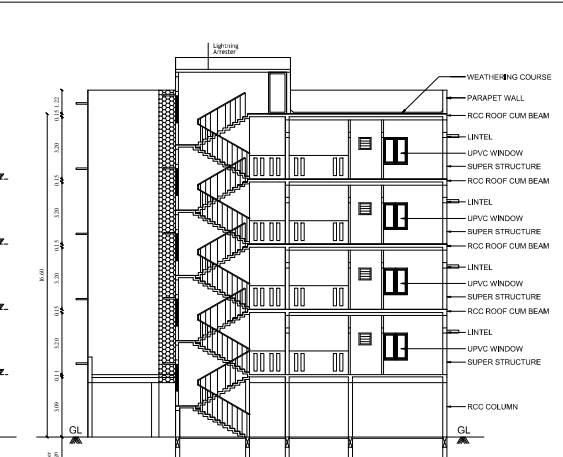

SECTION ON AA'

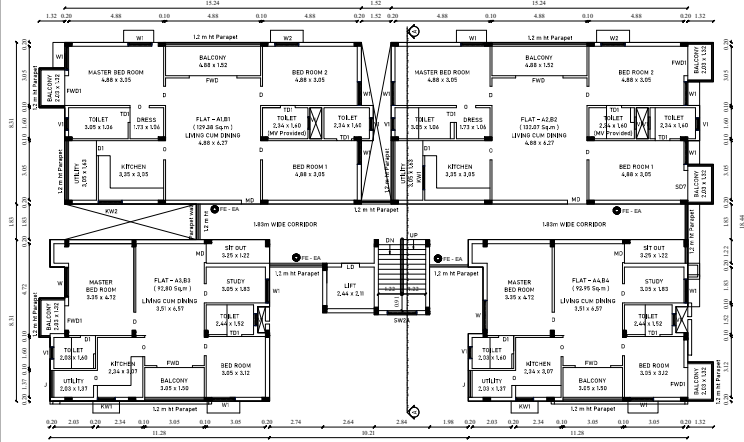

TYPICAL FIRST & SECOND FLOOR PLANS
SCALE 1:100

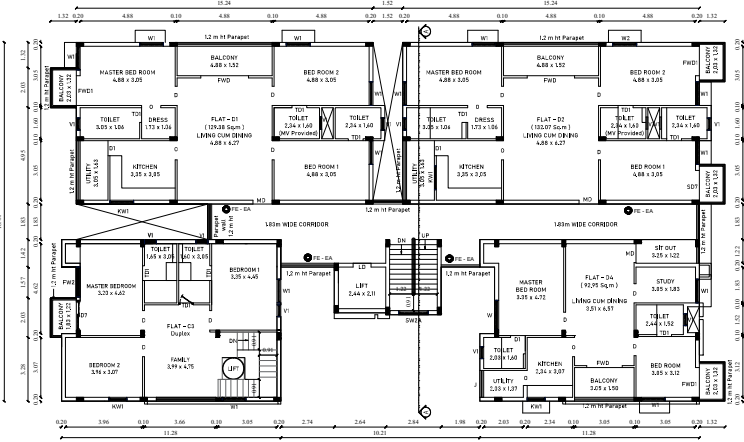

FOURTH FLOOR PLAN
SCALE 1:100

PLAN SHOWING THE PROPOSED CONSTRUCTION OF RCC ROOF STILT, FIRST, SECOND, THIRD & FOURTH FLOOR RESIDENTIAL APARTMENT BUILDING IN S.F.No : 378 / 1A4, SITE No : 185, 186, 187 & 188, SESI AVENUE EAST, L.P/DTCP No: 616/1996, KALAPATTY VILLAGE, COIMBATORE CORPORATION.


Kalapatty DD Plan no : 18 .

JOINERY DETAILS:	METER
MD - Main Door	1.06 x 2.10
D - Door	0.91 x 2.10
TD1 - Door	0.76 x 2.10
FWD - French Window	2.44 x 2.10
FWD1 - French Window	1.22 x 2.10
W - Window	1.83 x 1.52
W1 - Window	1.22 x 1.52
W2 - Window	0.91 x 1.52
KW - Kitchen Window	1.22 x 1.22
KW1 - Kitchen Window	1.00 x 1.22
V - Ventilator	0.91 x 0.61
L2 - Lift Door	0.91 x 2.10

MV Provided - Mechanical Ventilation provided

Dwelling Unit area details	Single/Duplex	Dwelling Area
Dwelling - A1,B1,C1,D1	Single	129.38 Sq.m
Dwelling - A2,B2,C2,D2	Single	132.07 Sq.m
Dwelling - A3,B3	Single	92.80 Sq.m
Dwelling - A4,B4,C4,D4	Single	92.95 Sq.m
Dwelling - C3	Duplex	185.60 Sq.m

TOTAL NUMBER OF DWELLING UNITS : 16 NOS

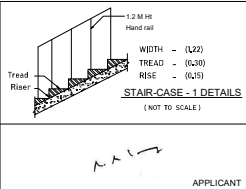

APPLICANT

STRUCTURAL ENGINEER

ARCHITECT

REGISTERED ENGINEER

PLAN, ELEVATION AND SECTION SHEET NO 2 / 2

GOWTHAMI
Ass Draughtsman

G BALAMURUGAN
Draughtsman Grade-III

ONLINE APPLICATION No : SWP / BPA / 125889 / 204
L / P / C / L / P A No : 80 / 2024
PLANNING PERMISSION No : 96 / 2024

