

ONLINE APPLICATION NO: SWP/BPA/0176277/2024
SWP/LP/R(C)NO : 142/2024
SWP/BP/DTCPR(C) NO : 25/2024

SHEET NO : 2/2

**PLAN SHOWING THE PROPOSED
CONSTRUCTION OF INDUSTRIAL
BUILDING (MACHINED FERROUS AND
NON-FERROUS COMPONENTS
MANUFACTURING) IN S.F.NO: 491/1 AT
MOPPERIPALAYAM VILLAGE, SULUR
TALUK, COIMBATORE DISTRICT.**

APPLICANT NAME :
K.VELUSWAMY AND K.CHELLAMUTHU
MS MARKS ENGINEERING WORKS

SWP ONLINE APPLICATION NO: SWP/BPA/0011915/2023

Scale 1 : 100

AREA DETAILS:

FLOOR NAME	FSI AREA (in Sqm)	NON-FSI AREA (in Sqm)	TOTAL AREA (in Sqm)
------------	-------------------------	-----------------------------	---------------------------

GROUND FLOOR	3706.73	-	3706.73
--------------	---------	---	---------

JOINERY DETAILS		
TYPE	DESCRIPTION	SIZE
RS1	ROLLING SHUTTER 1	3.27 X 3.96
RS2	ROLLING SHUTTER 2	3.85 X 3.96
RS3	ROLLING SHUTTER 3	3.92 X 3.96
RS4	ROLLING SHUTTER 4	6.78 X 3.96
DD	DOUBLE DOOR	1.83 X 2.44
D2	DOOR 2	0.76 X 2.13
W	WINDOW	1.83 X 1.52
V	VENTILATOR	0.61 X 0.91

All metric dimensions are in metre

MACHINERIES DETAILS				
NO	DESCRIPTION	LOAD	QUANTITY	TOTAL LOAD
1	CNC HMC	50 HP	3	150 HP
2	CNC VMC	25 HP	10	250 HP
3	CNC LATHE	20 HP	5	100 HP
NET TOTAL			18	500 HP

— MULTI TYPE FIRE FIGHTER PROVIDED

 — FIRE EXTINGUISHER PROVIDED

S. SRINIVASAN, B.E (Hons), FIE
Construction Engineer (CE)
14/2 & 4, Avinashi Road
Opp. Tirupur Textiles, Peelamedu
Coimbatore - 641 004
Coimbatore - LPA/CE/19/07/091

Construction Engineer

S. Vidya
IDYA SRINIVASAN
CA/ 2015/69371
ESTA ARCHITECTS
252, Avinashi Road,
Pectlamadu,
Coimbatore - 641 004.


Architect

G. Nirmal
G. Nirmal Chander ME (Structures) MIE
Chartered Engineer - M 57946
Structural Consultant
25, New Damu Nagar, Pulliakulam Road,
Coimbatore - 641 037.


Structural Engineer

Marks Engineering Works
Partner


Applicant

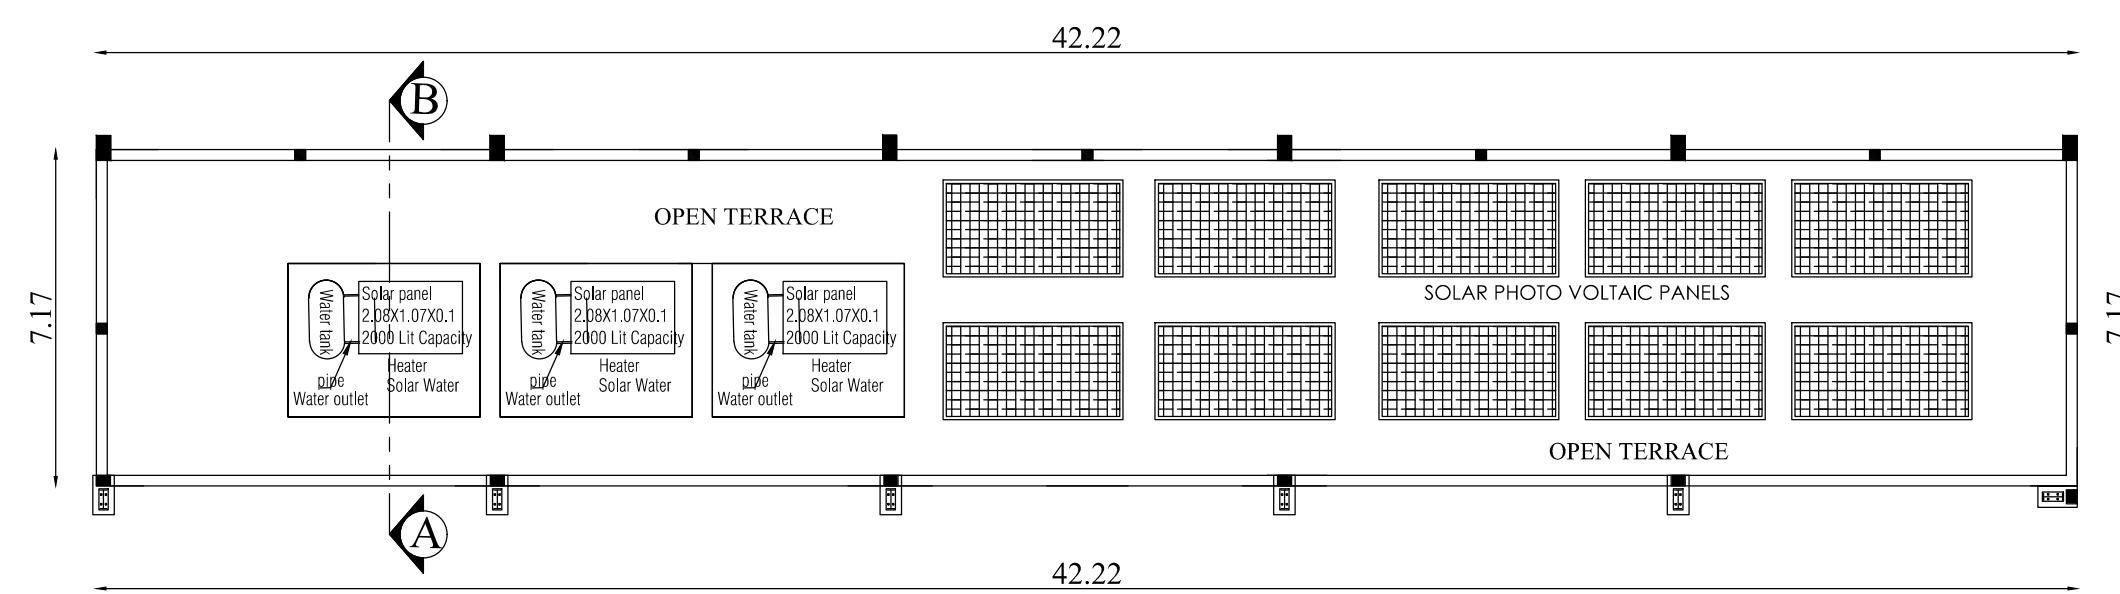


TERRACE FLOOR PLAN

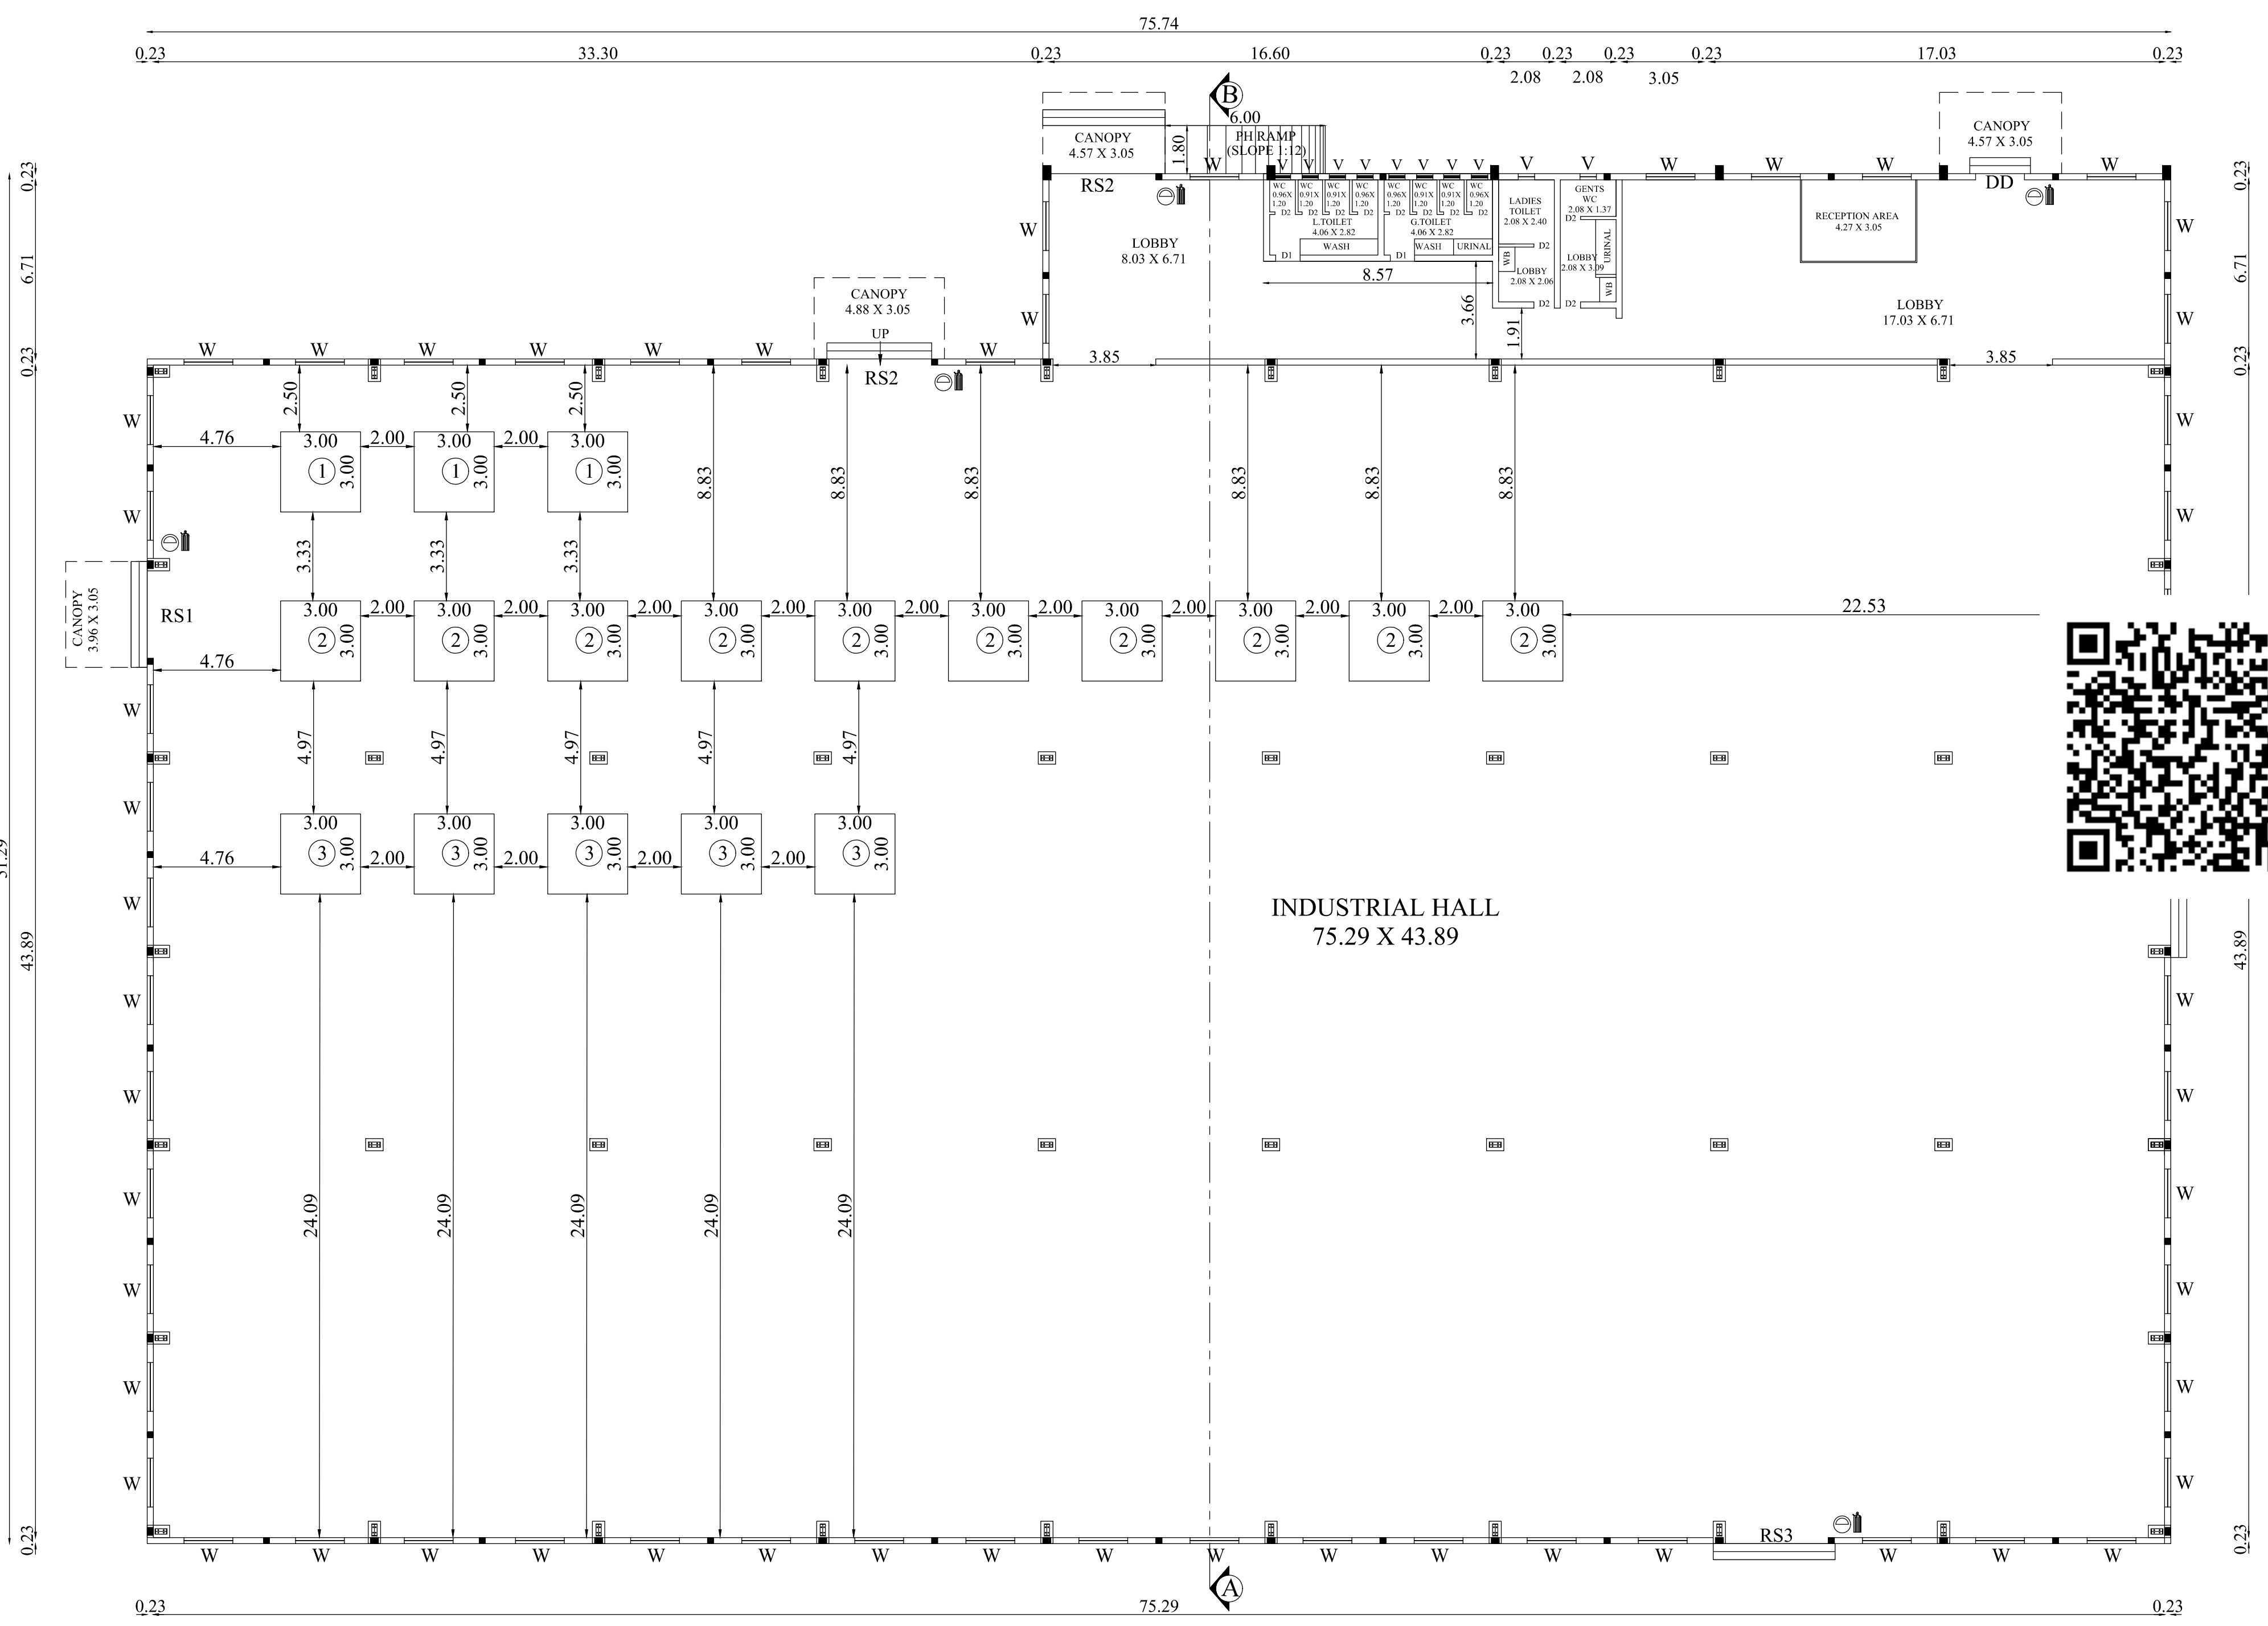

GROUND FLOOR PLAN

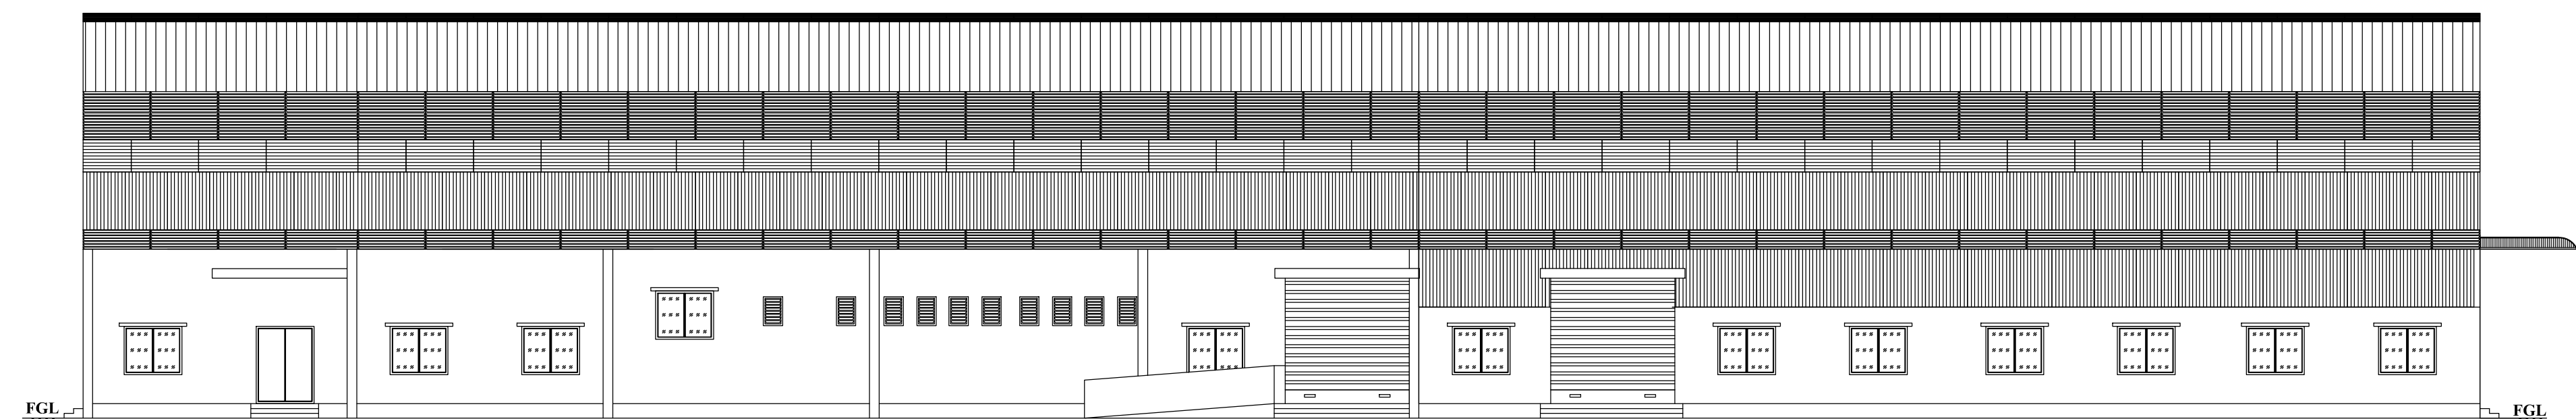

NORTH SIDE ELEVATION

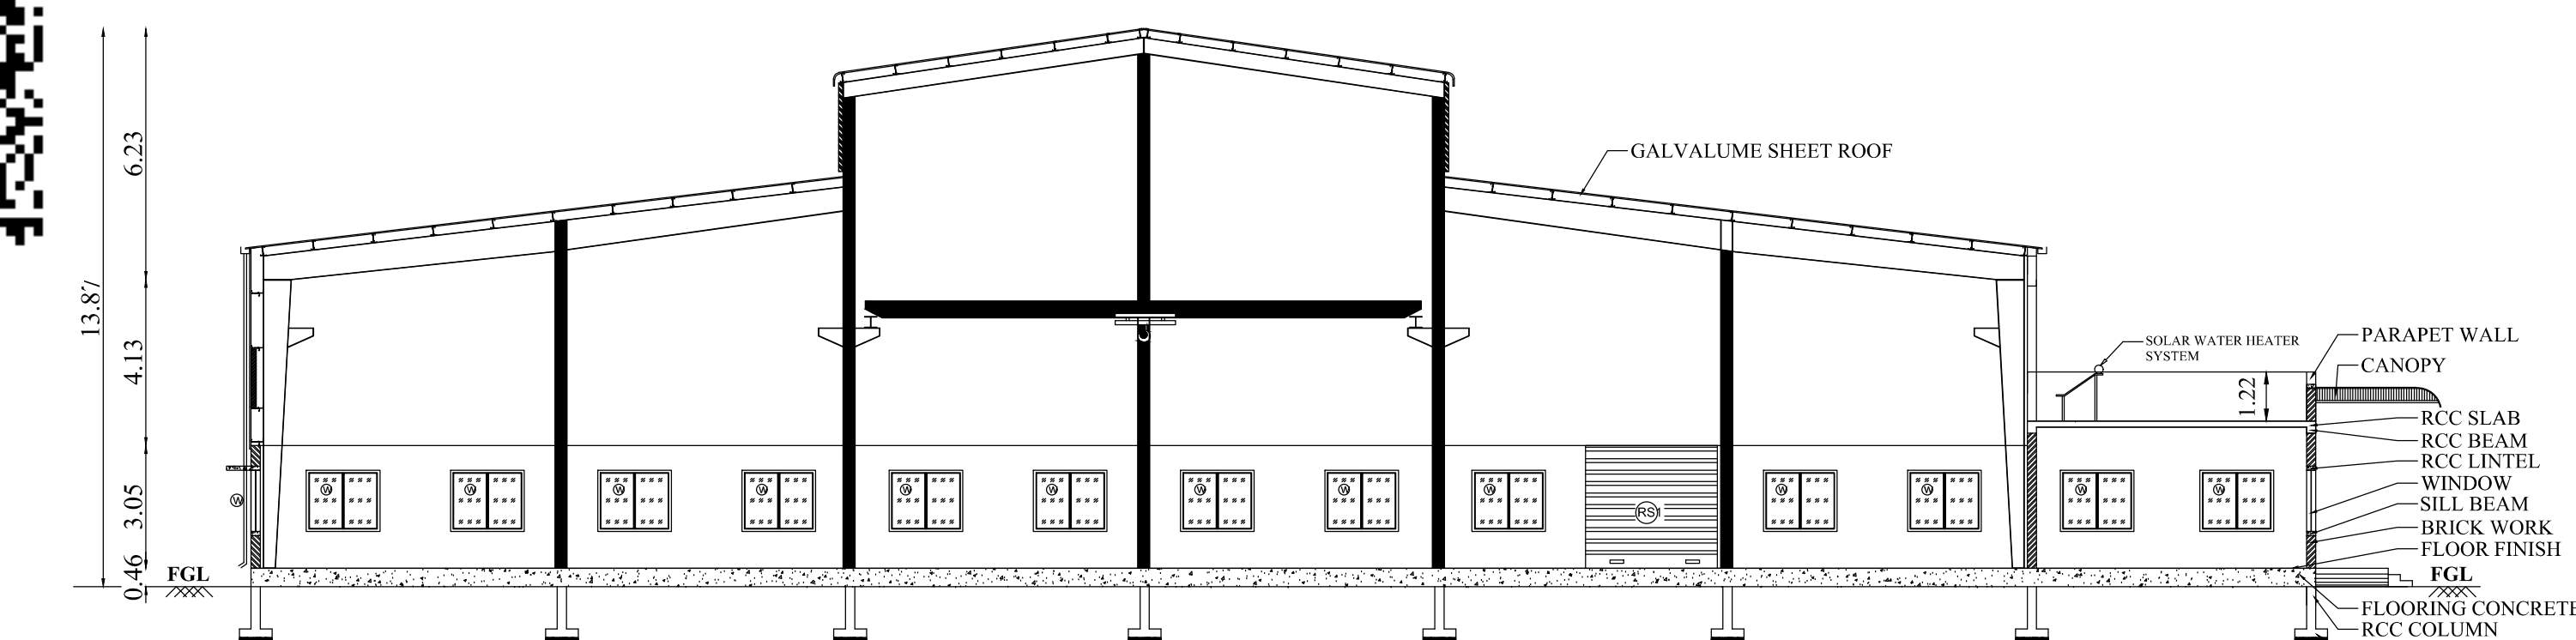

SECTION ON 'A-B'

