

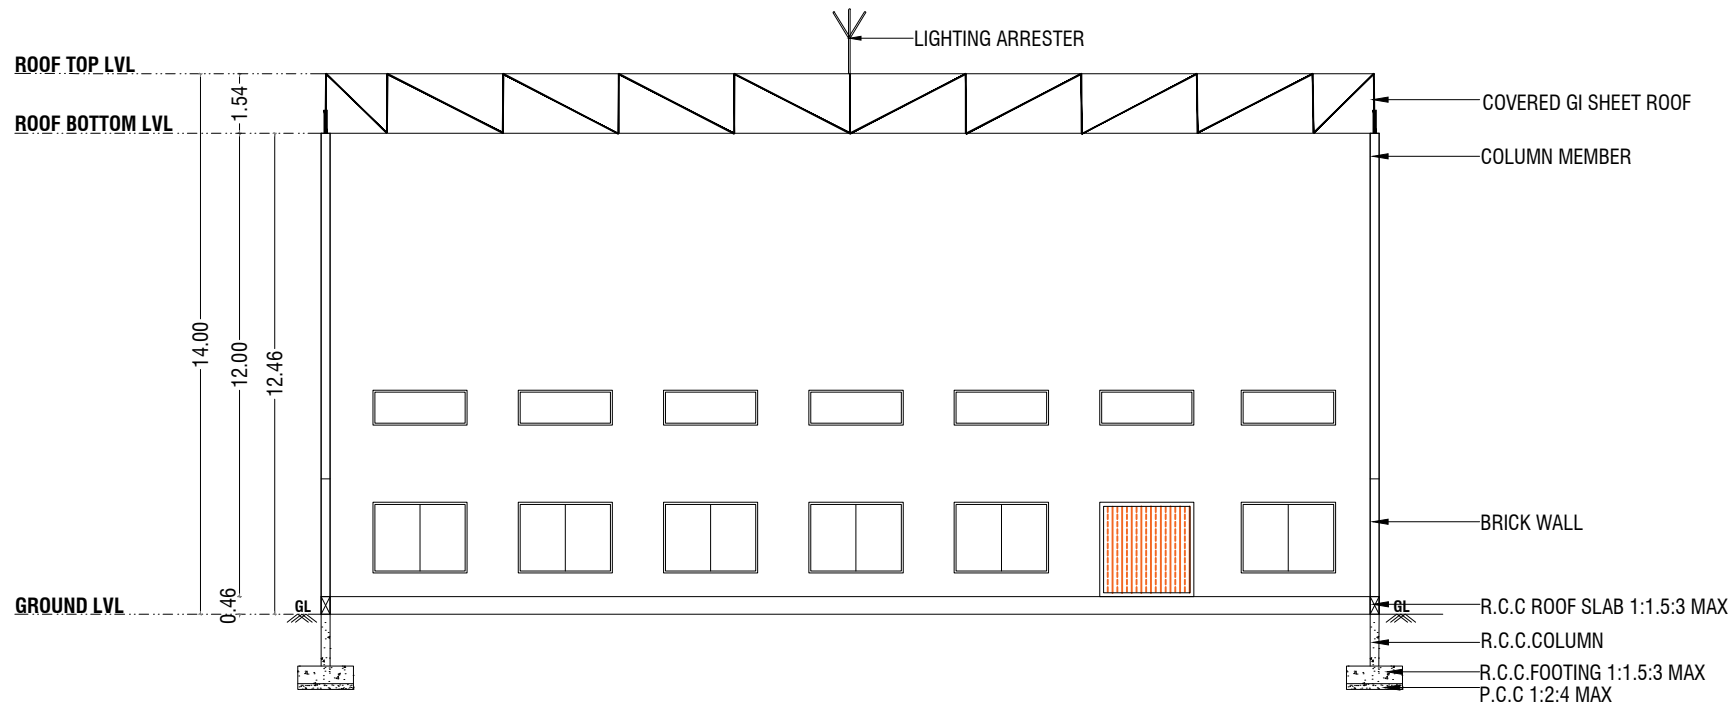


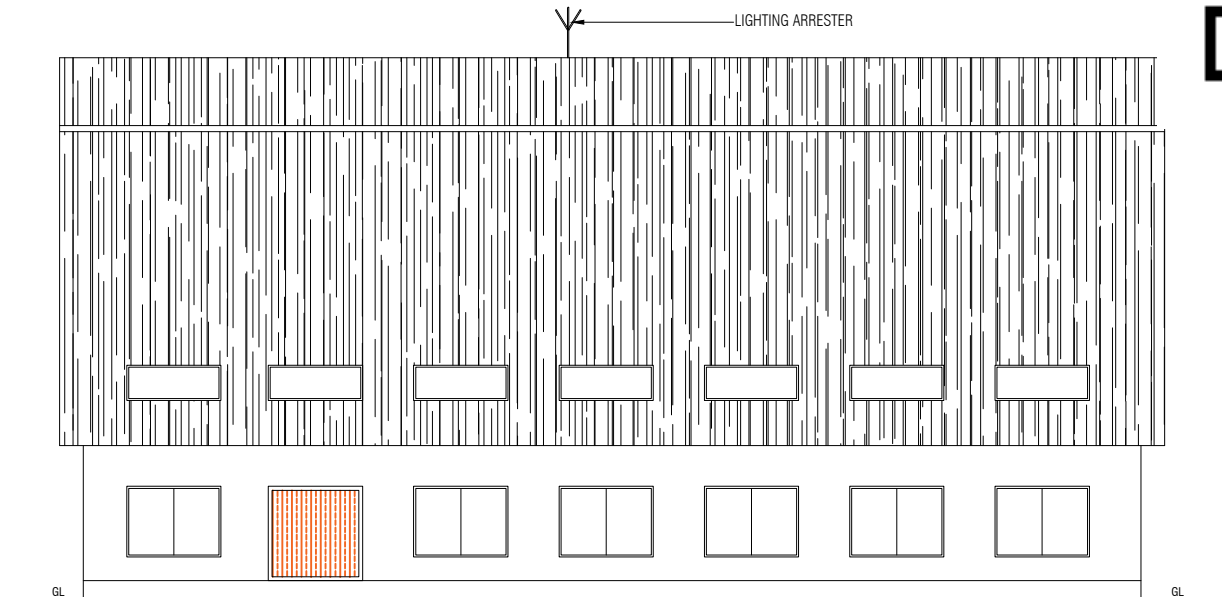


BLOCK-01_SECTION "AA" @ NORTH SIDE

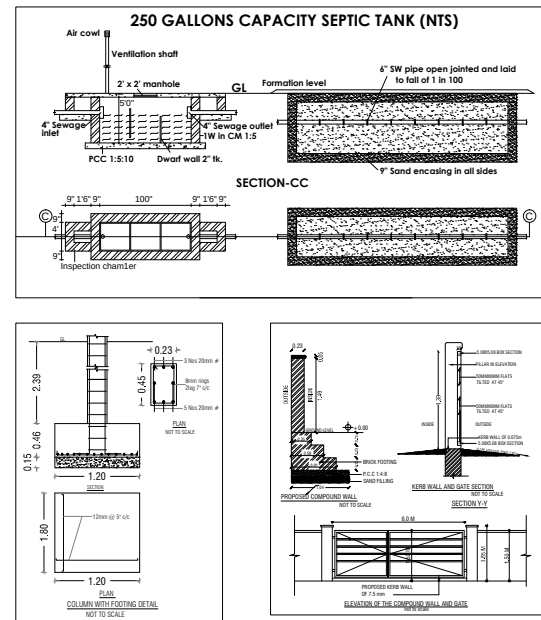

BLOCK-01_ELEVATION @ NORTH SIDE

- NOTE:-**
- * All Dimensions are in Metre
 - * Rainwater percolation pits provided all round the site.
 - * All round compound wall Provided.
 - * Lightning Arrester provided in the roof.
 - * Fire Detecting and Extinguishing system provided.
 - * Emergency Alaram provided. Sand bucks provided.

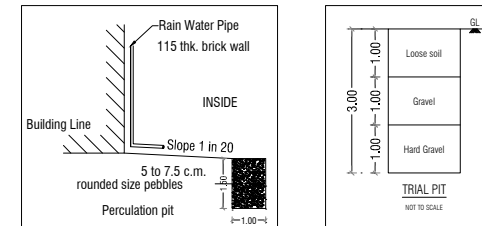

ROAD HANDOVER DOCUMENT NO:2546/2022 DATE:14.03.2022


EXISTING 12.0 M WIDE ROAD

45.36



SF.NO:14/4A

SITE PLAN (SCALE 1:100)

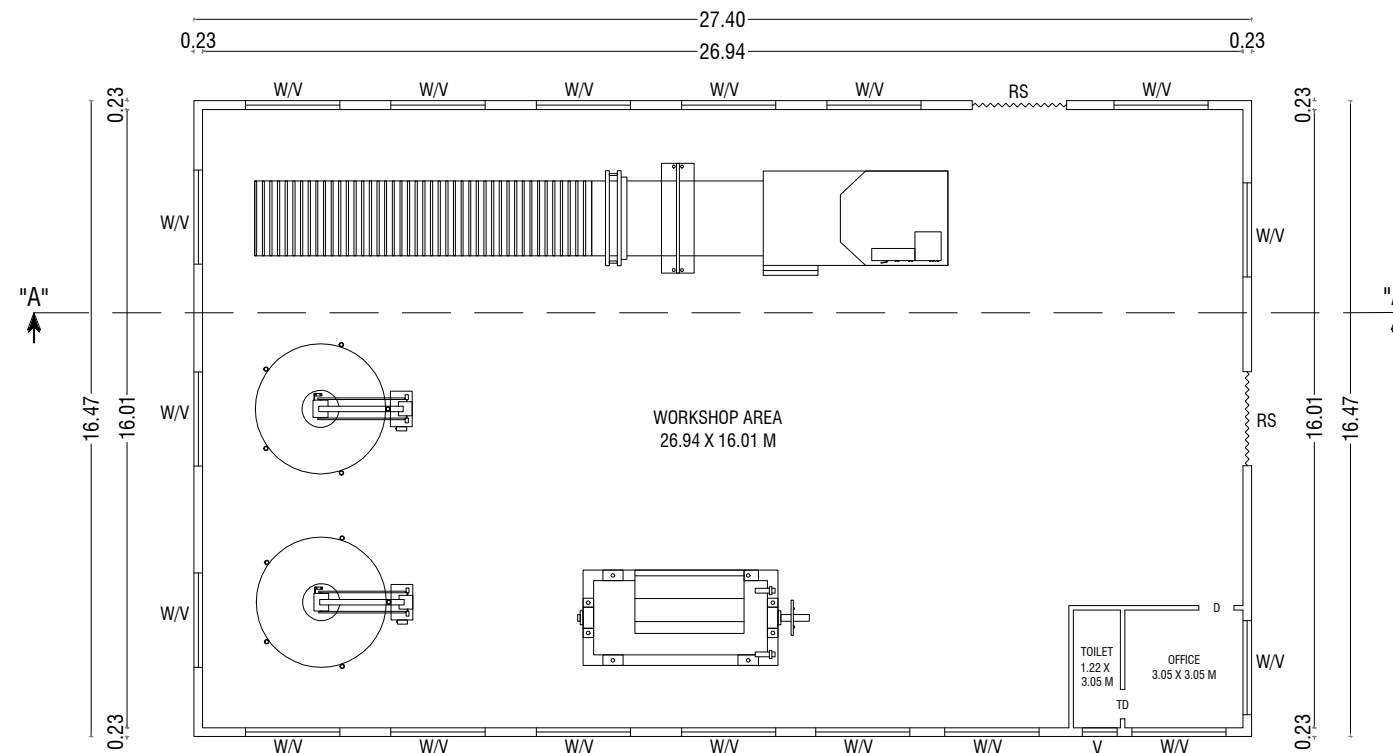

BLOCK-01 INDUSTRIAL BUILDING

ONLINE APPLICATION NO : SWP/BPA/181751/2024

SWP / L.P / R(C) NO : 167/2024

SWP / BP / DTCPR(C) NO : 30/2024

PLAN SHOWING THE PROPOSED CONSTRUCTION OF A INDUSTRIAL BUILDING (FIBRE AND FIBRE PRODUCTS) IN APPROVED INDUSTRIAL LAYOUT - LP/DTP.NO-28/2022 IN SITE.NO:40, SF.NO'S: 14/1 PART, 14/2 PART & 14/3 PART AT SOLAVAMPALAYAM VILLAGE, KINATHUKKADAVU TALUK, COIMBATORE DISTRICT.

SCALE :- 1:100
COTTAGE INDUSTRIES

ONLINE APPLICATION NO :SWP/BPA/181751/2024

AREA DETAILS:-		IN SQM
AREA OF SITE AS PER FMB / PATTI	=	981.99 Sqm
AREA OF SITE AS PER DOCUMENT	=	981.99 Sqm
SUPER IMPOSED PLOT AREA	=	982.23 Sqm

PROPOSED BUILDING AREA DETAILS (Sq.mt):-

S.NO	BLOCK	FLOOR	FSI	NON-FSI	TOTAL
01	BLOCK-01	GROUND FLOOR	451.28	-	451.28
TOTAL AREA			451.28	-	451.28

F.S.I CALCULATION AS PER SITE AREA:-

$$\frac{F.S.I}{(451.28/981.99)} = 0.459$$

BUILDING HEIGHT :-

$$\text{BUILDING HEIGHT} = 12.46 \text{ M}$$

PARKING AREA DESCRIPTION	AREA	REQUIRED	PROVIDED
1 CAR SPACE FOR EVERY 100 SQ.M OF OFFICE FLOOR AREA	9.31 SQM 100 SQM	02 NOS	02 NOS (INCLUDE PH)
1 TWO WHEELER SPACE FOR EVERY 50 SQ.M OF WORKSHOP FLOOR AREA	451.28 SQM 50 SQM	10 NOS	10 NOS (INCLUDE PH)
1 CYCLE SPACE FOR EVERY 50 SQ.M OF WORKSHOP FLOOR AREA	451.28 SQM 50 SQM	10 NOS	10 NOS
1 LORRY SPACE FOR EVERY 500 SQ.M OF WORKSHOP FLOOR AREA	451.28 SQM 500 SQM	01 NOS	01 NOS

SYM	JOINERY DETAILS	SIZE IN METER
RS	ROLLING SHUTTER	2.44 X 2.44
D	DOOR	0.91 X 2.44
TD	TOILET DOOR	0.76 X 2.44
W	WINDOW	2.44 X 1.83
V	VENTILATOR	2.44 X 0.91

COLOUR INDEX:-		HP & WORKER'S DTEALS:-
BOUNDARY OF THE SITE	EXISTING ROADS	NO OF HP:150 HP
PROPOSED CONSTRUCTION	PROPOSED DRIVEWAY	NO OF WORKERS: 10 NO'S

S. Pradeep
Er. S. PRADEEP, B.E., M.E.(ST)
REGISTERED STRUCTURAL ENGINEER Grade - II
DTCPR / NAMAANKAL / RSE-II / 001 / 2022
First Floor, No. 02, MIG-2208, Gandhimaa Nagar,
Peelamedu, Coimbatore - 641 004.
Ph: 96550 08064

REGISTERED STRUCTURAL ENGINEER

S. Pradeep
Er. S. PRADEEP, B.E., M.E.(ST)
REGISTERED ENGINEER Grade - II
DTCPR / NAMAANKAL / RE-II / 003 / 2022
First Floor, No. 02, MIG-2208, Gandhimaa Nagar,
Peelamedu, Coimbatore - 641 004.
Ph: 96550 08064

REGISTERED ENGINEER / ARCHITECT

For Alpine Taps Private Limited

V. Pradeep
Director

OWNER / APPLICANT

சு.வேல்குமார்
வரைவாளர் நிலை- III