









PLAN SHOWING THE PROPOSED CONSTRUCTION OF R.C.C.ROOFED  
RESIDENTIAL BUILDING IN S.F.NO.417/16, PLOT NO.O1 AT PULIYUR  
ROAD, KEERANUR TOWN PANCHAYAT, KULATHUR TALUK,  
PUDUKKOTTAI DISTRICT.

OWNER:- THIRU. K.GANESHKUMAR





SCALE:-1:100

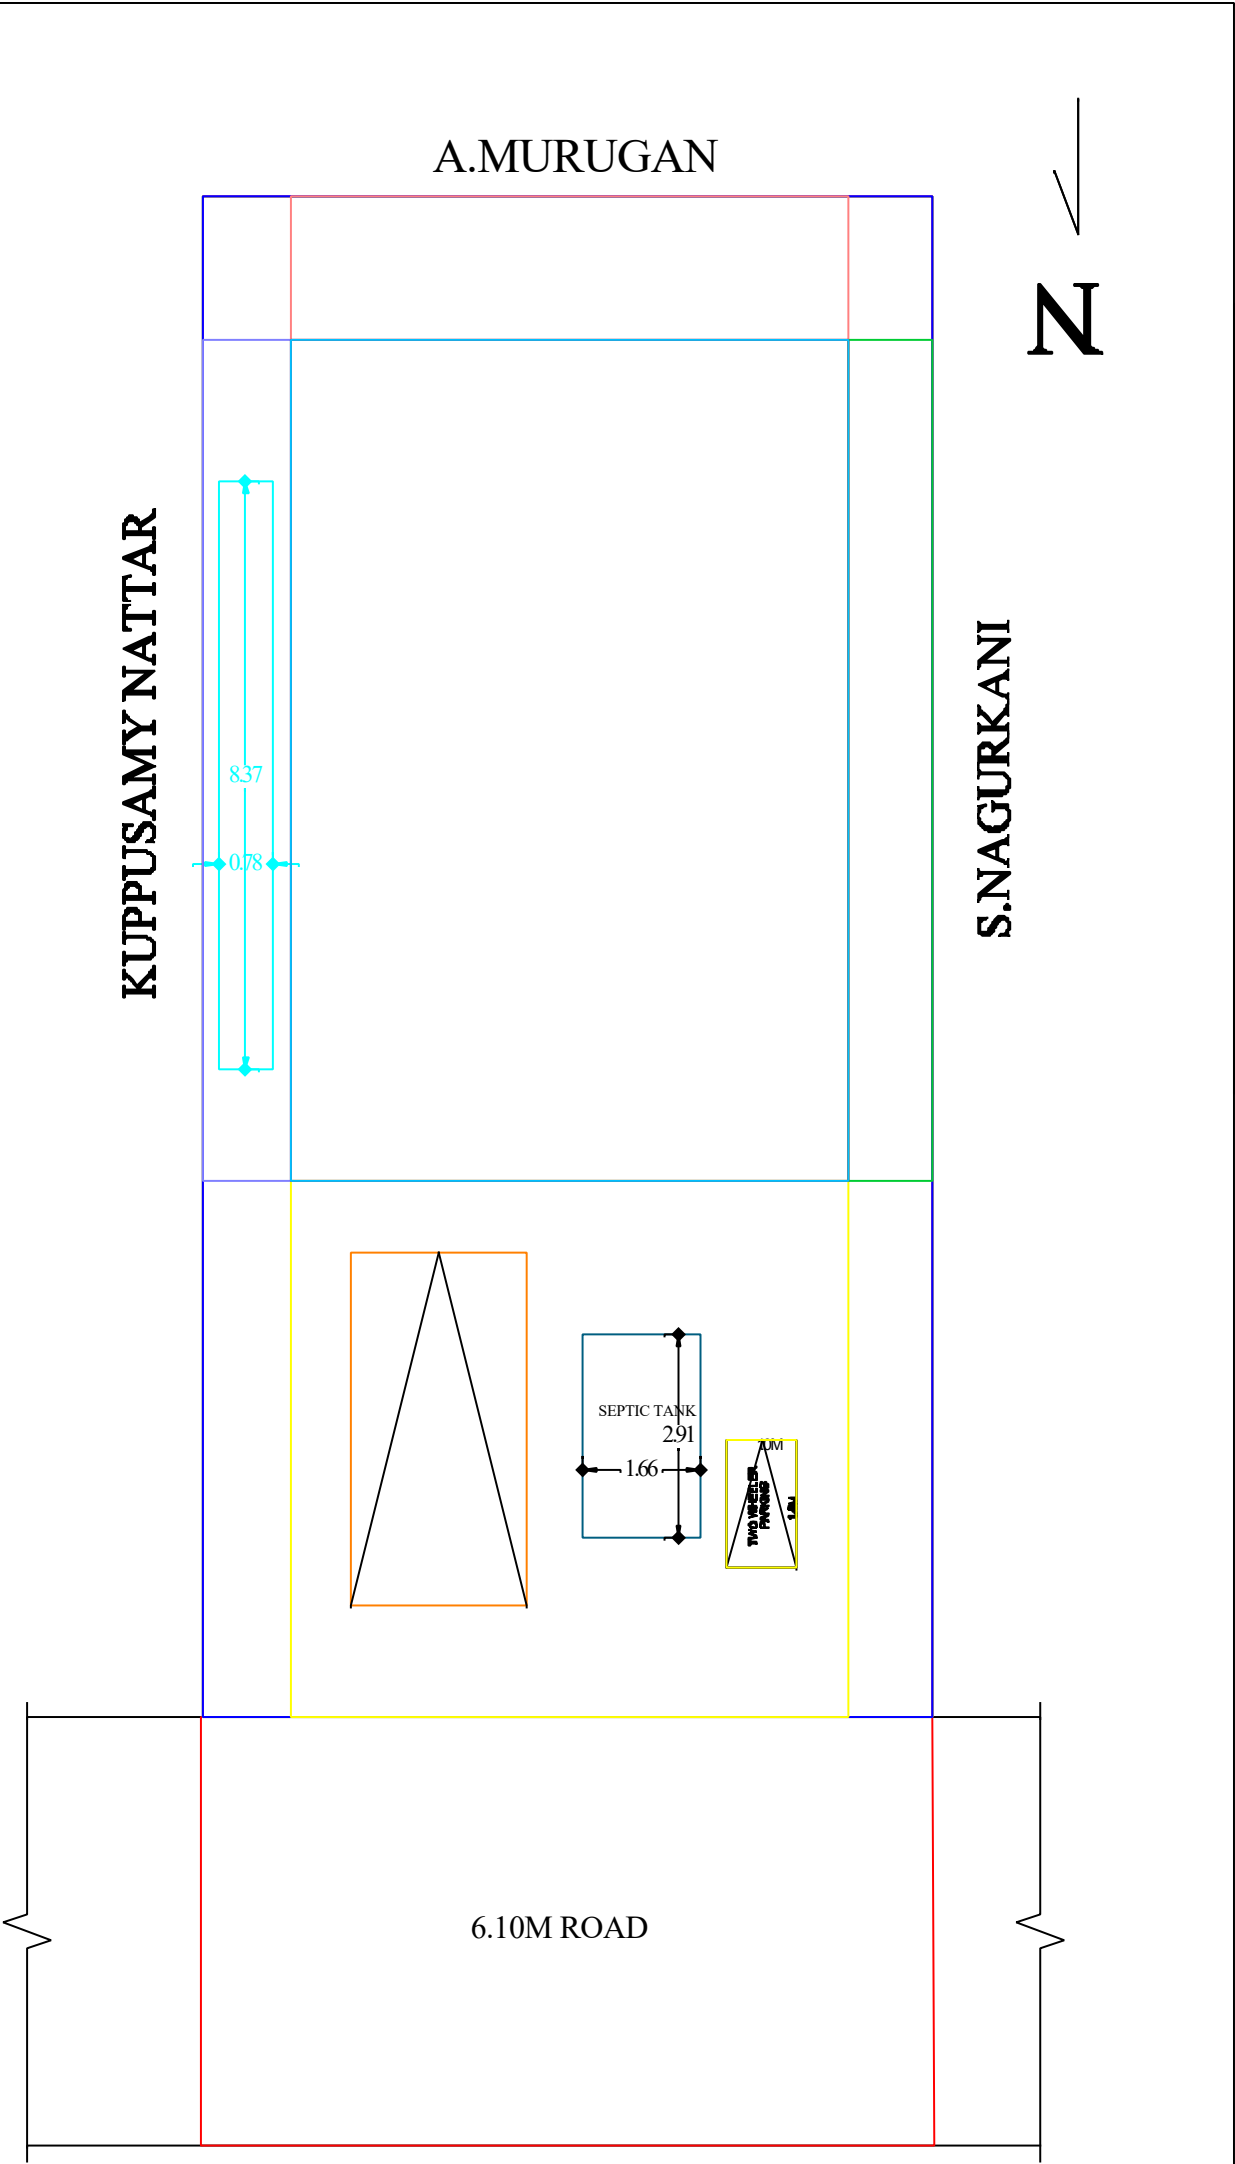


SITE PLAN  
(SCALE 1:100)

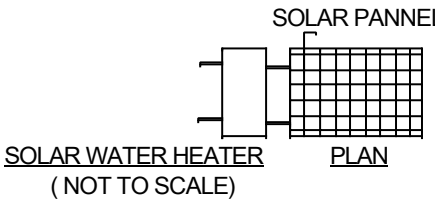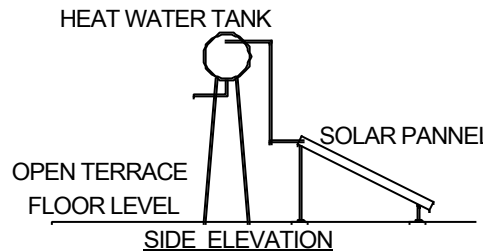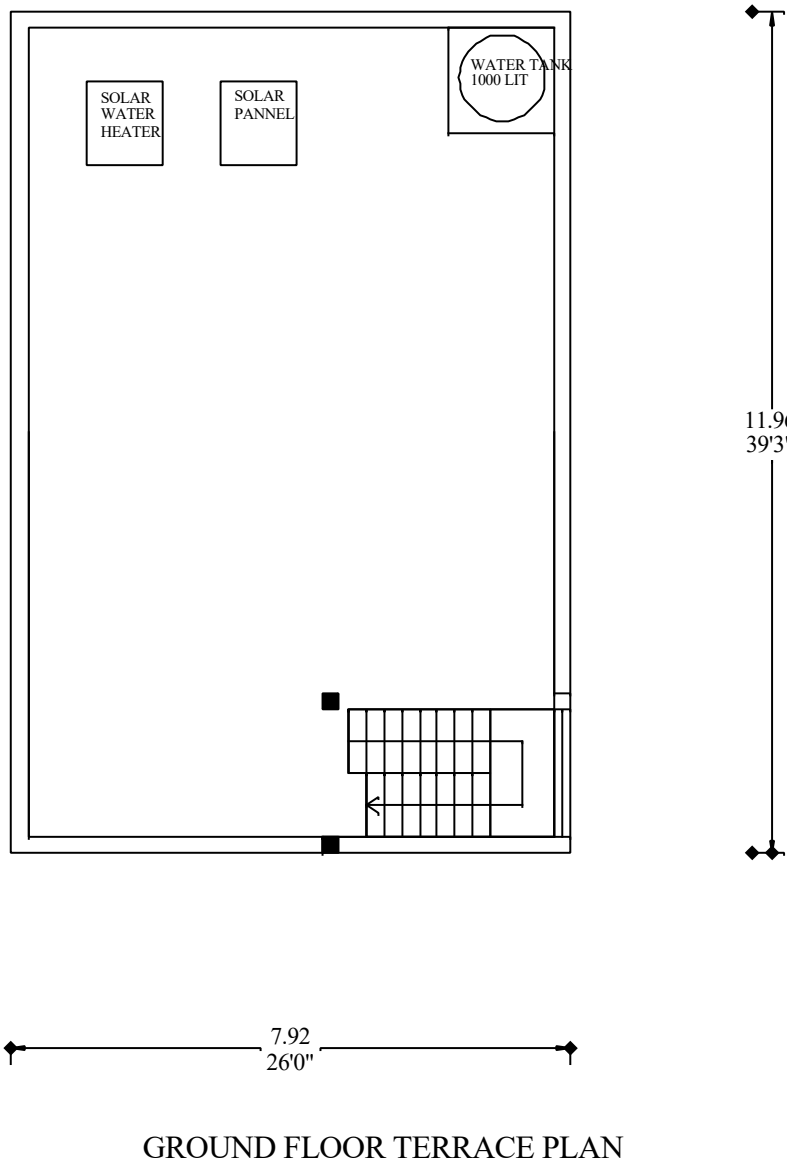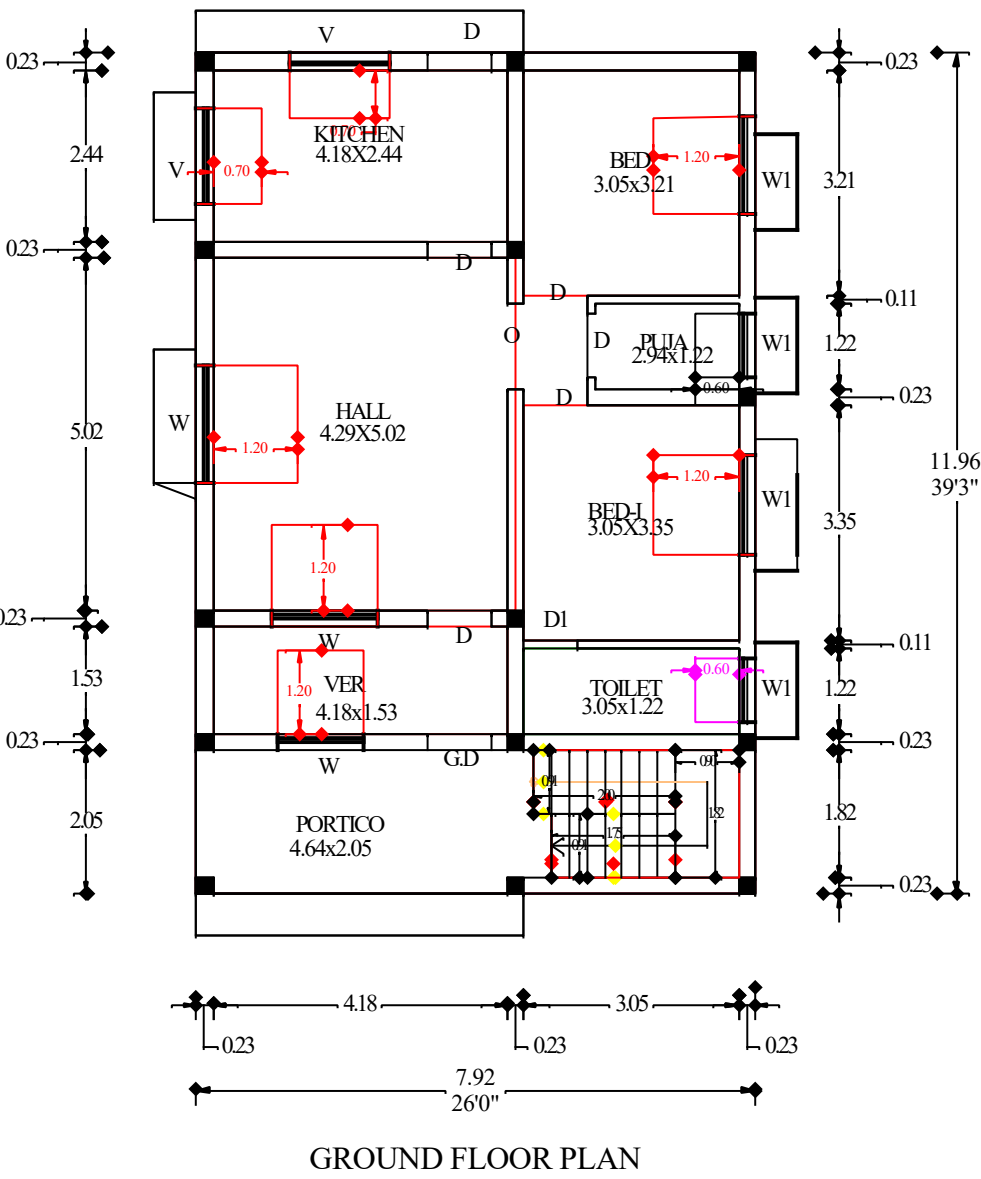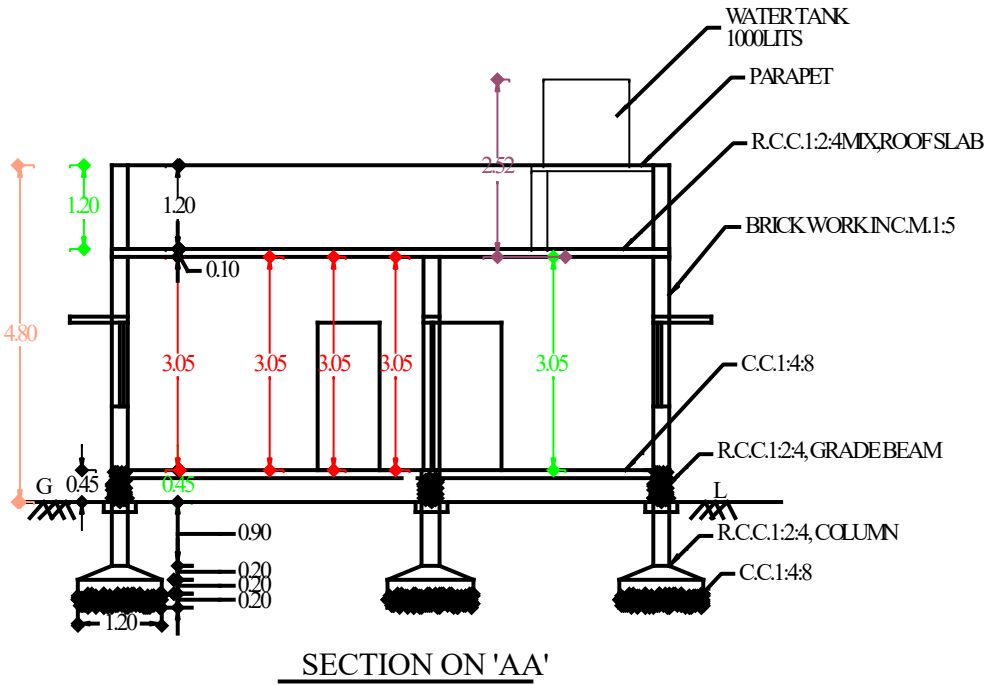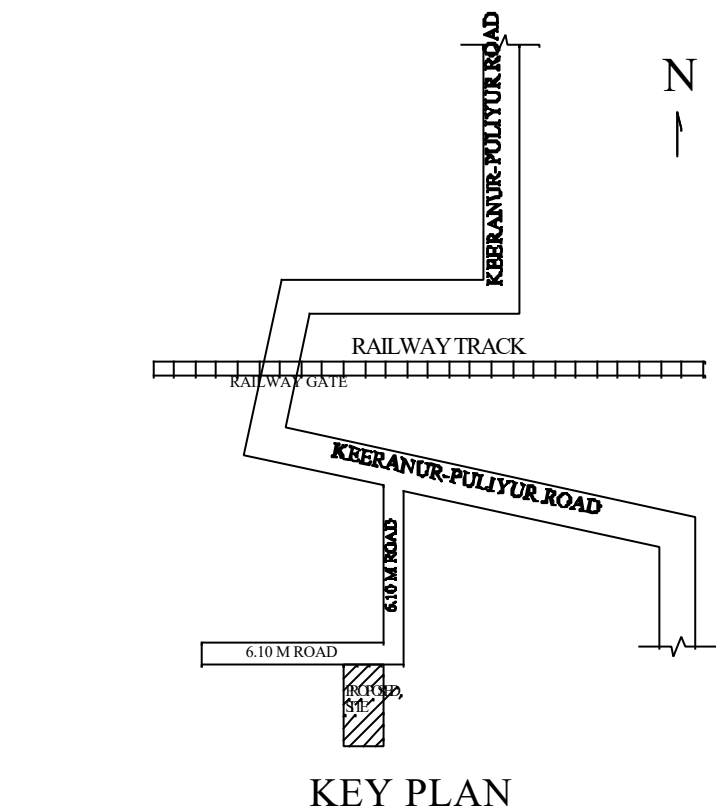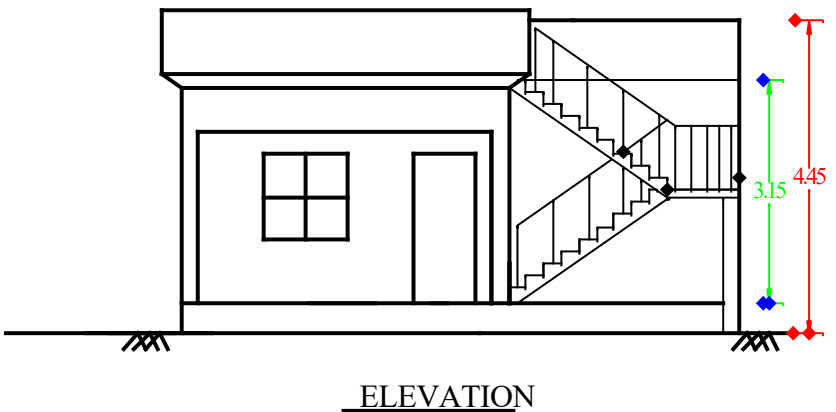

STAIRCASE DETAILS  
(NOT TO SCALE)

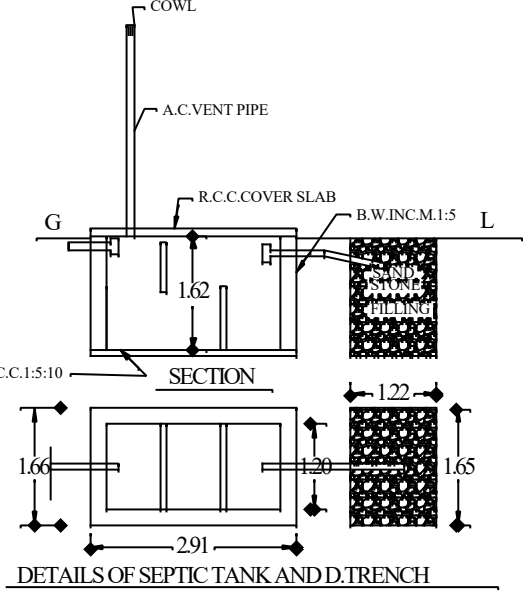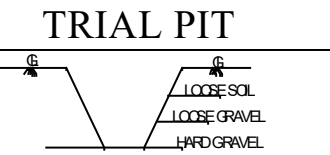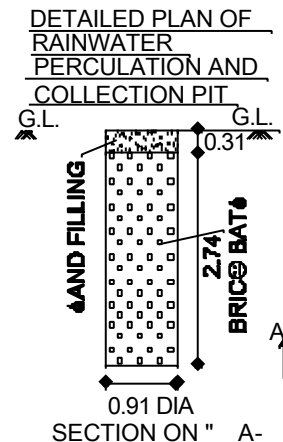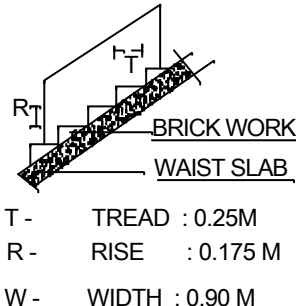

DETAILS OF EARTHQUAKE :

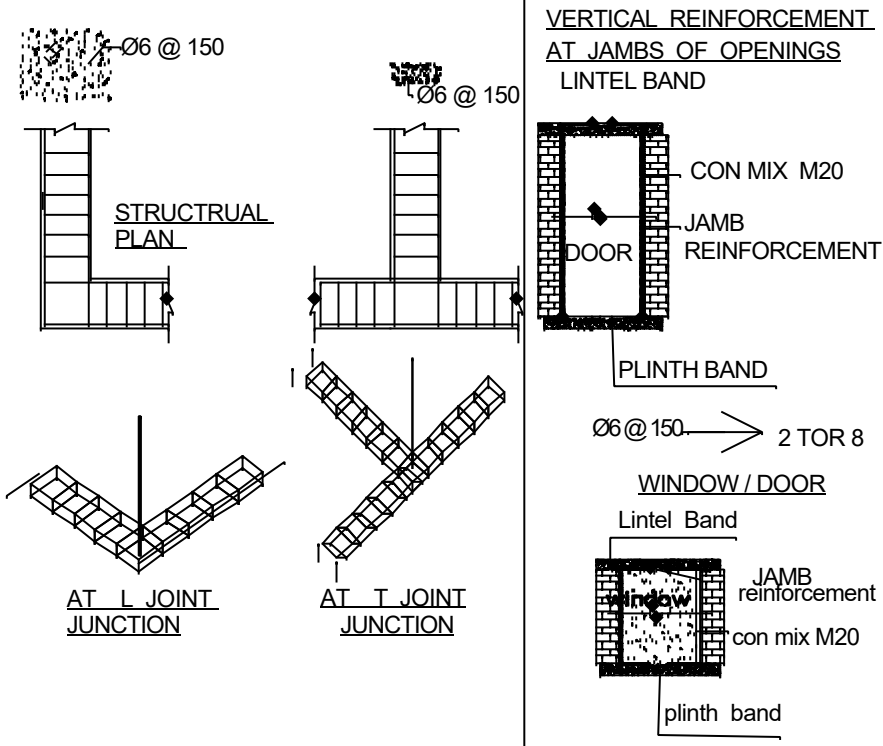

ARE A DE T AI L S S Q. M SQ.FEET

|                    |        |         |
|--------------------|--------|---------|
| AREA OF THE SITE   | 224.19 | 2413.16 |
| PLINTH AREA        |        |         |
| TOTAL PLINTH AREA  | 94.72  | 1019.59 |
| AREA OF OPEN SPACE | 129.47 | 1393.57 |

|                       |          |          |
|-----------------------|----------|----------|
| FLOOR AREA            |          |          |
| GROUND FLOOR BUILDING | 66.08    | 711.27   |
| TOTAL                 | 66.08    | 711.27   |
| PARKING               | REQUIRED | PROVIDED |
| CARS SPACE            | 1        | 1        |
| TWO WHEELER SPACE     | 1        | 1        |

|                     |      |  |
|---------------------|------|--|
| PLOT COVERAGE-F.S.I | 0.42 |  |
|---------------------|------|--|

DETAILS OF  
JOINERIES

|                  |             |             |             |
|------------------|-------------|-------------|-------------|
| D - DOOR         | 0.90 X 2.10 | W - WINDOW  | 1.20 X 1.20 |
| D1 - DOOR1       | 0.75 X 2.10 | W1 - WINDOW | 0.90 X 1.20 |
| O - OPEN         | 1.22 X 2.10 |             |             |
| V - VENTILATOR   | 0.90 X 0.60 |             |             |
| G.D - GRILL DOOR | 0.90 X 2.10 |             |             |

COLOUR I N D E X

|                             |  |
|-----------------------------|--|
| SITE BOUNDARY               |  |
| PRO.R.C.C ROOF G.F BUILDING |  |
| RAINWATER STORAGE PIT       |  |
| ROAD                        |  |

AP P L I CANT : -

REGISTERED ENGINEER:

PLAN INFO  
AS AT SITE=224.19  
FMB OR PLR=222.14  
AS PER DOCUMENT=224.19  
PREMIUM FSI REQUIRED=NO  
IS APPROVED LAYOUT=YES  
PLOT NO=01(NORTH PART)  
SURVEY NO=417/16  
PATTA NO=6112  
TALUK=KULATHUR  
OSR APPLICABLE=NO  
IS SWIMMING POOL EXISTS=NO  
DISTRICT=PUDUKKOTTAI  
SINGLE FAMILY BLDG=NO  
CRZ=NO  
SECURITY\_ZONE=NO  
ACCESS\_WIDTH\_M=10.36  
WHETHER GOVT OR AIDED SCHOOL=NO  
PLOT AREA M2=224.19  
AVG PLOT DEPTH=21.64  
AVG PLOT WIDTH=10.36  
AREA TYPE=OTHERS  
ROAD WIDTH=6.10  
ROAD LENGTH=10.36  
LAND USE\_ZONE=RESIDENTIAL  
RWTH DECLARED=YES  
BUILDING NEAR TO RIVER=NO  
BUILDING NEAR MONUMENT=NO  
BUILDING NEAR GOVT BLDG=NO  
IF HERITAGE TOWN LESSTHAN 1KM RADIUS=NO  
NOG FOR CONSTRUCTION NEAR MONUMENT=NO  
JURISDICTION\_TYPE=TOWN PANCHAYAT