
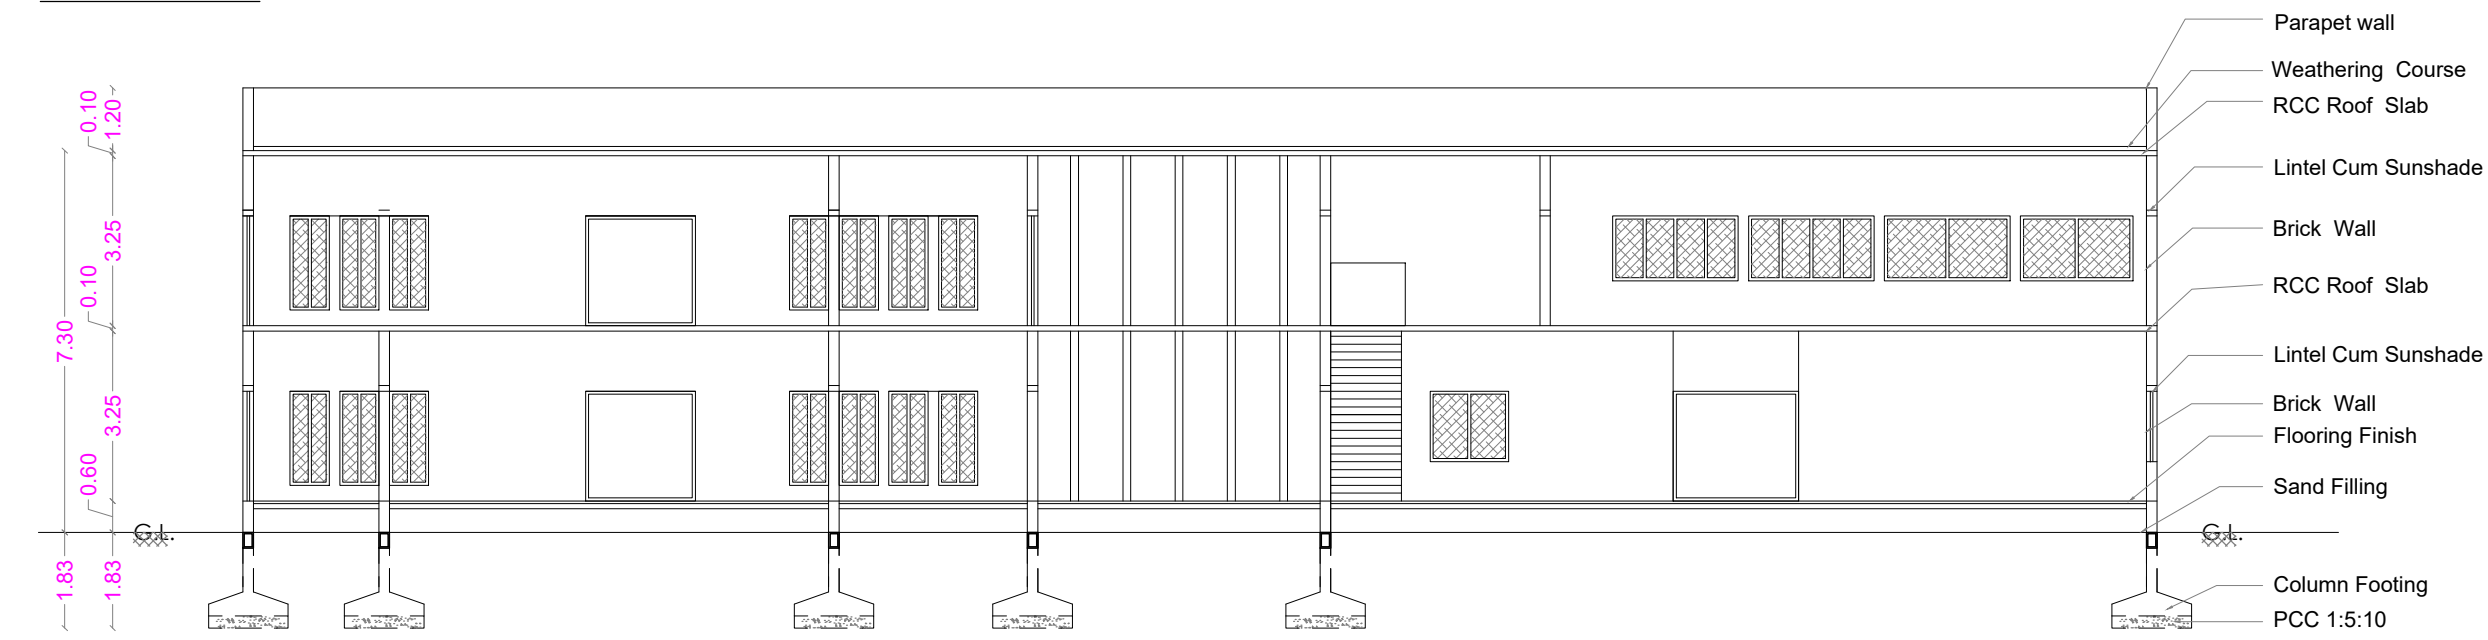



Scale : 1: 100

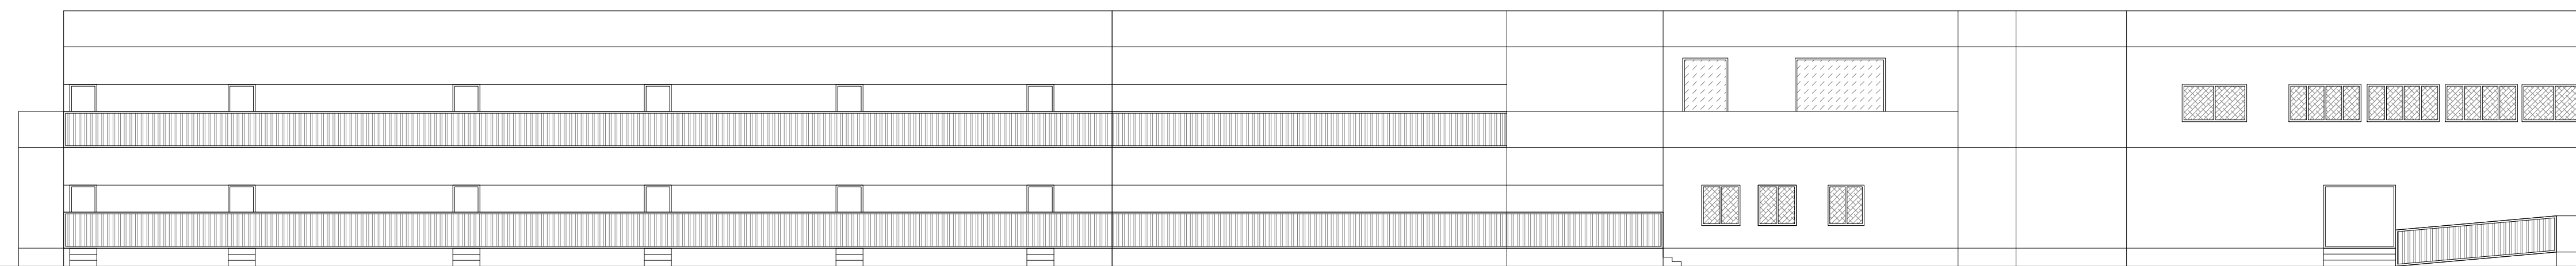



SECTION ON A A

ELEVATION


WIDTH - 1.50 m,
TREAD - 0.30 m
RISE - 0.15 m

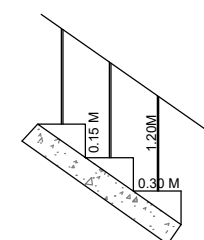

WIDTH - 1.37m & 1.20m
TREAD - 0.30 m
RISE - 0.15 m

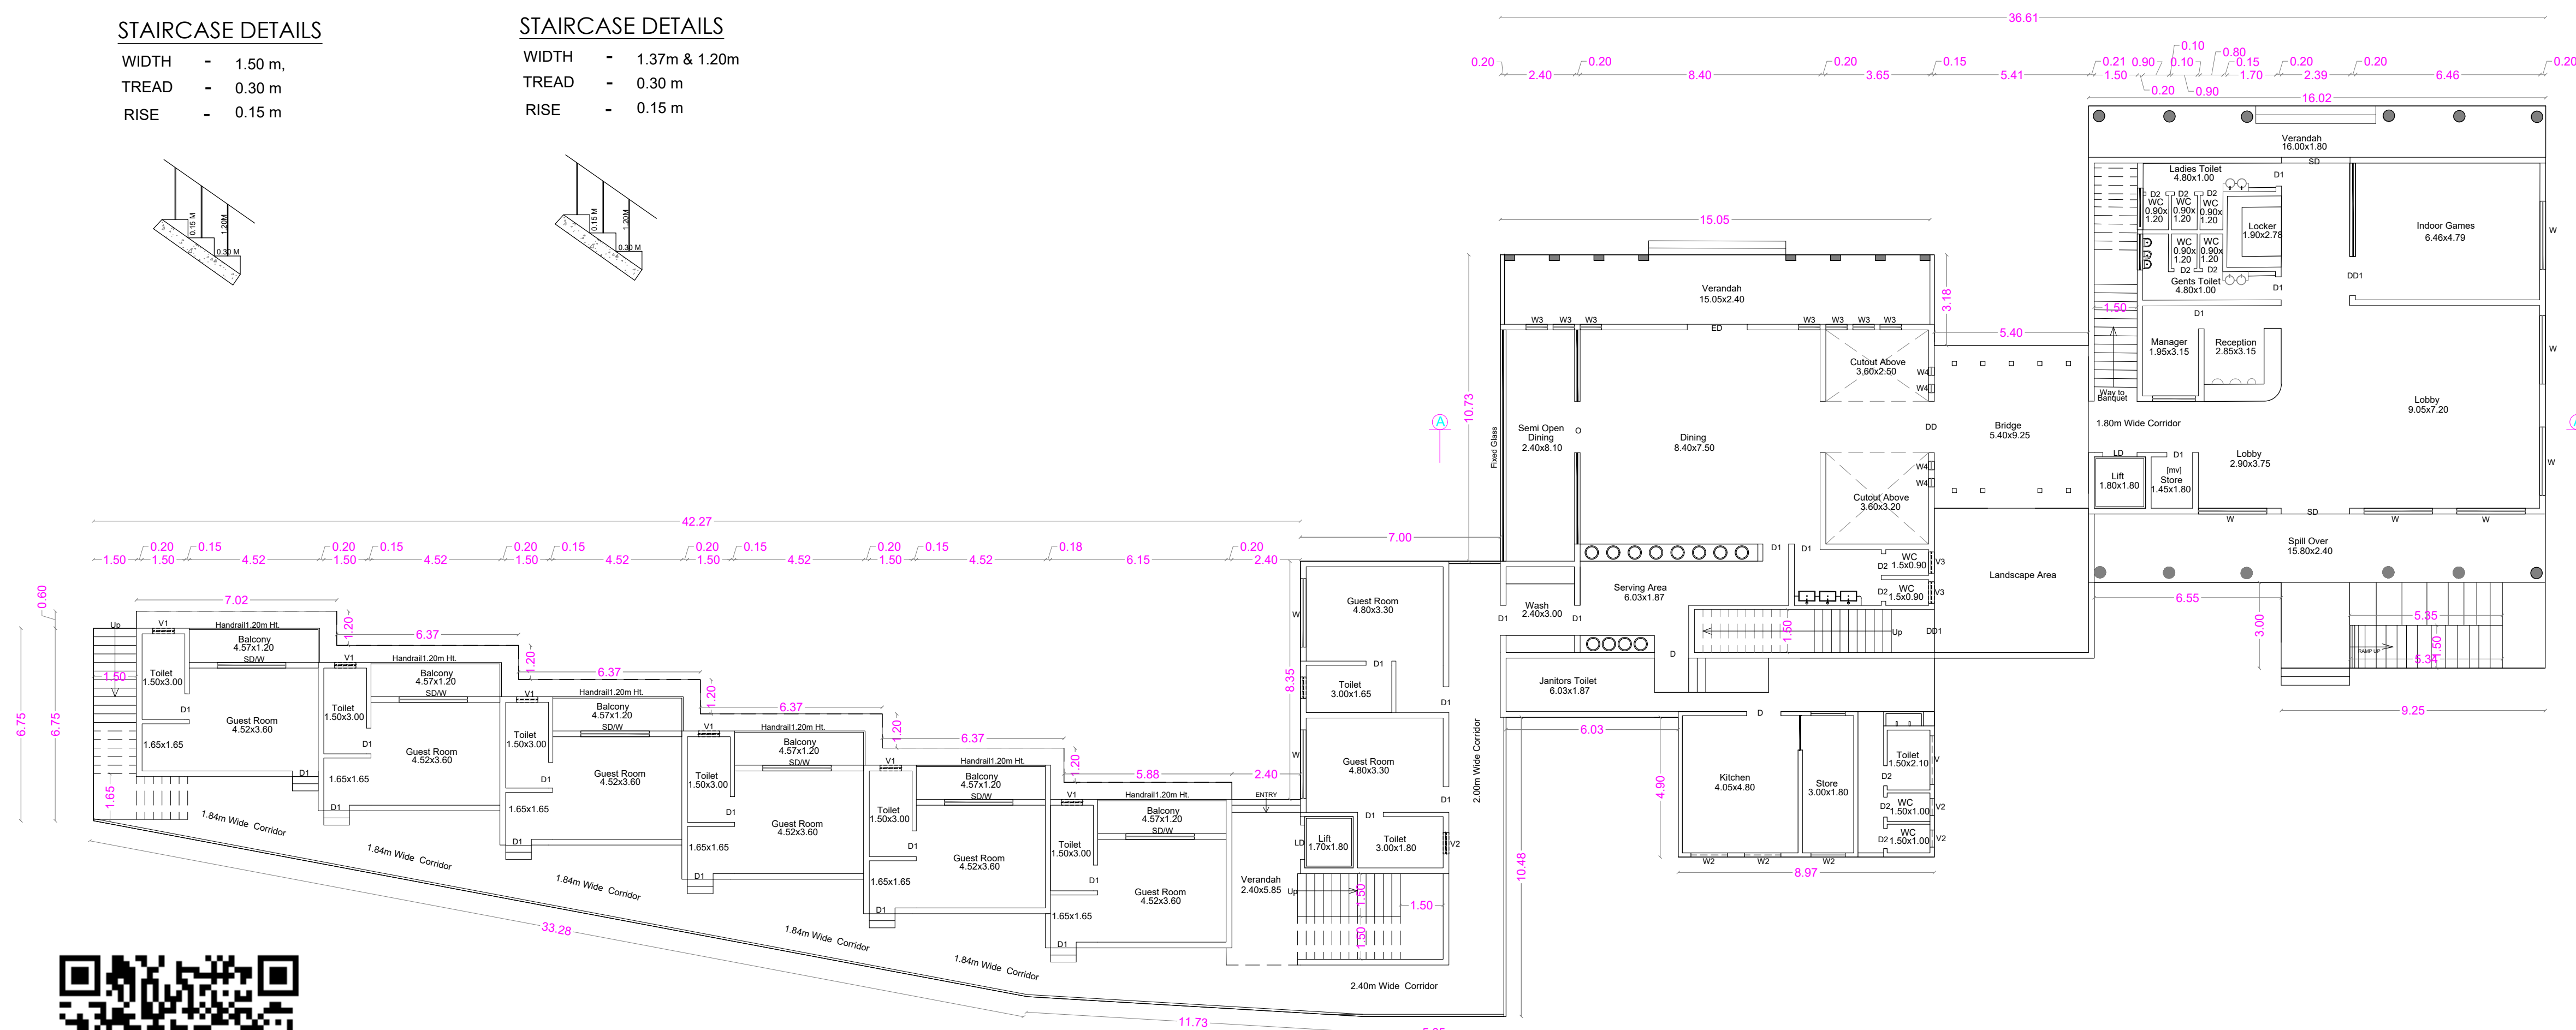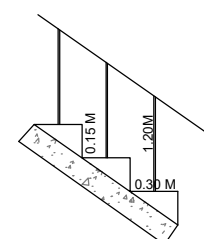

GROUND FLOOR PLAN

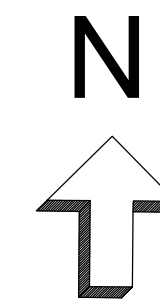

ONLINE APPLICATION No:
SWP/BPA/643188/2025

<u>AREA STATEMENT</u>	
	SQM
AREA OF THE GROUND FLOOR	1075.92
AREA OF THE FIRST FLOOR	983.67
TOTAL F.S.I. AREA	2059.59
Height of the Building	7.30 m

JOINERY DETAILS		Metre
SD - SLIDING OOR	-	2.40 x 2.10
ED - DOOR	-	2.10 x 2.10
LD - LIFT DOOR	-	1.20 x 2.10
DD - DOOR	-	1.80 x 2.10
DD1 - DOOR	-	1.50 x 2.10
D - DOOR	-	1.20 x 2.10
D1 - DOOR	-	1.00 x 2.10
D2 - DOOR	-	0.76 x 2.10
W - WINDOW	-	2.40 x 1.50
W1 - WINDOW	-	2.10 x 1.50
W2 - WINDOW	-	1.20 x 1.50
W3 - WINDOW	-	0.75 x 1.80
W4 - WINDOW	-	0.30 x 1.80
V - VENTILATOR	-	1.70 x 0.60
V1 - VENTILATOR	-	0.75 x 0.90
V2 - VENTILATOR	-	0.60 x 0.90


C. NATARAJAN, B.E.,
Consulting Engineer
NAVEEN ASSOCIATES
364, Second St., Extensions
Gandhipuram, Coimbatore - 641 012
COIMBATORE LPA / SE /
GR-II / 002 / 2024

STRUCTURAL ENGINEER


APPLICANT


C. NATARAJAN, B.E.,
Consulting Engineer
NAVEEN ASSOCIATES
364, Second St., Extensions
Gandhipuram, Coimbatore - 641 012
COIMBATORE LPA / RE /
GR-1 / 003 / 2024


LBS / REGISTERED ENGINEER

PLAN SHOWING THE PROPOSED RESORT BUILDING IN S.F. No : 377/1B & 377/2A1 AT
VELLIYANKADU VILLAGE AND PANCHAYAT, METTUPALAYAM TALUK AND COIMBATORE DISTRICT.

Scale : 1: 100

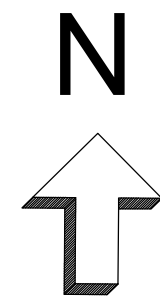


ONLINE APPLICATION No:
SWP/BPA/643188/2025

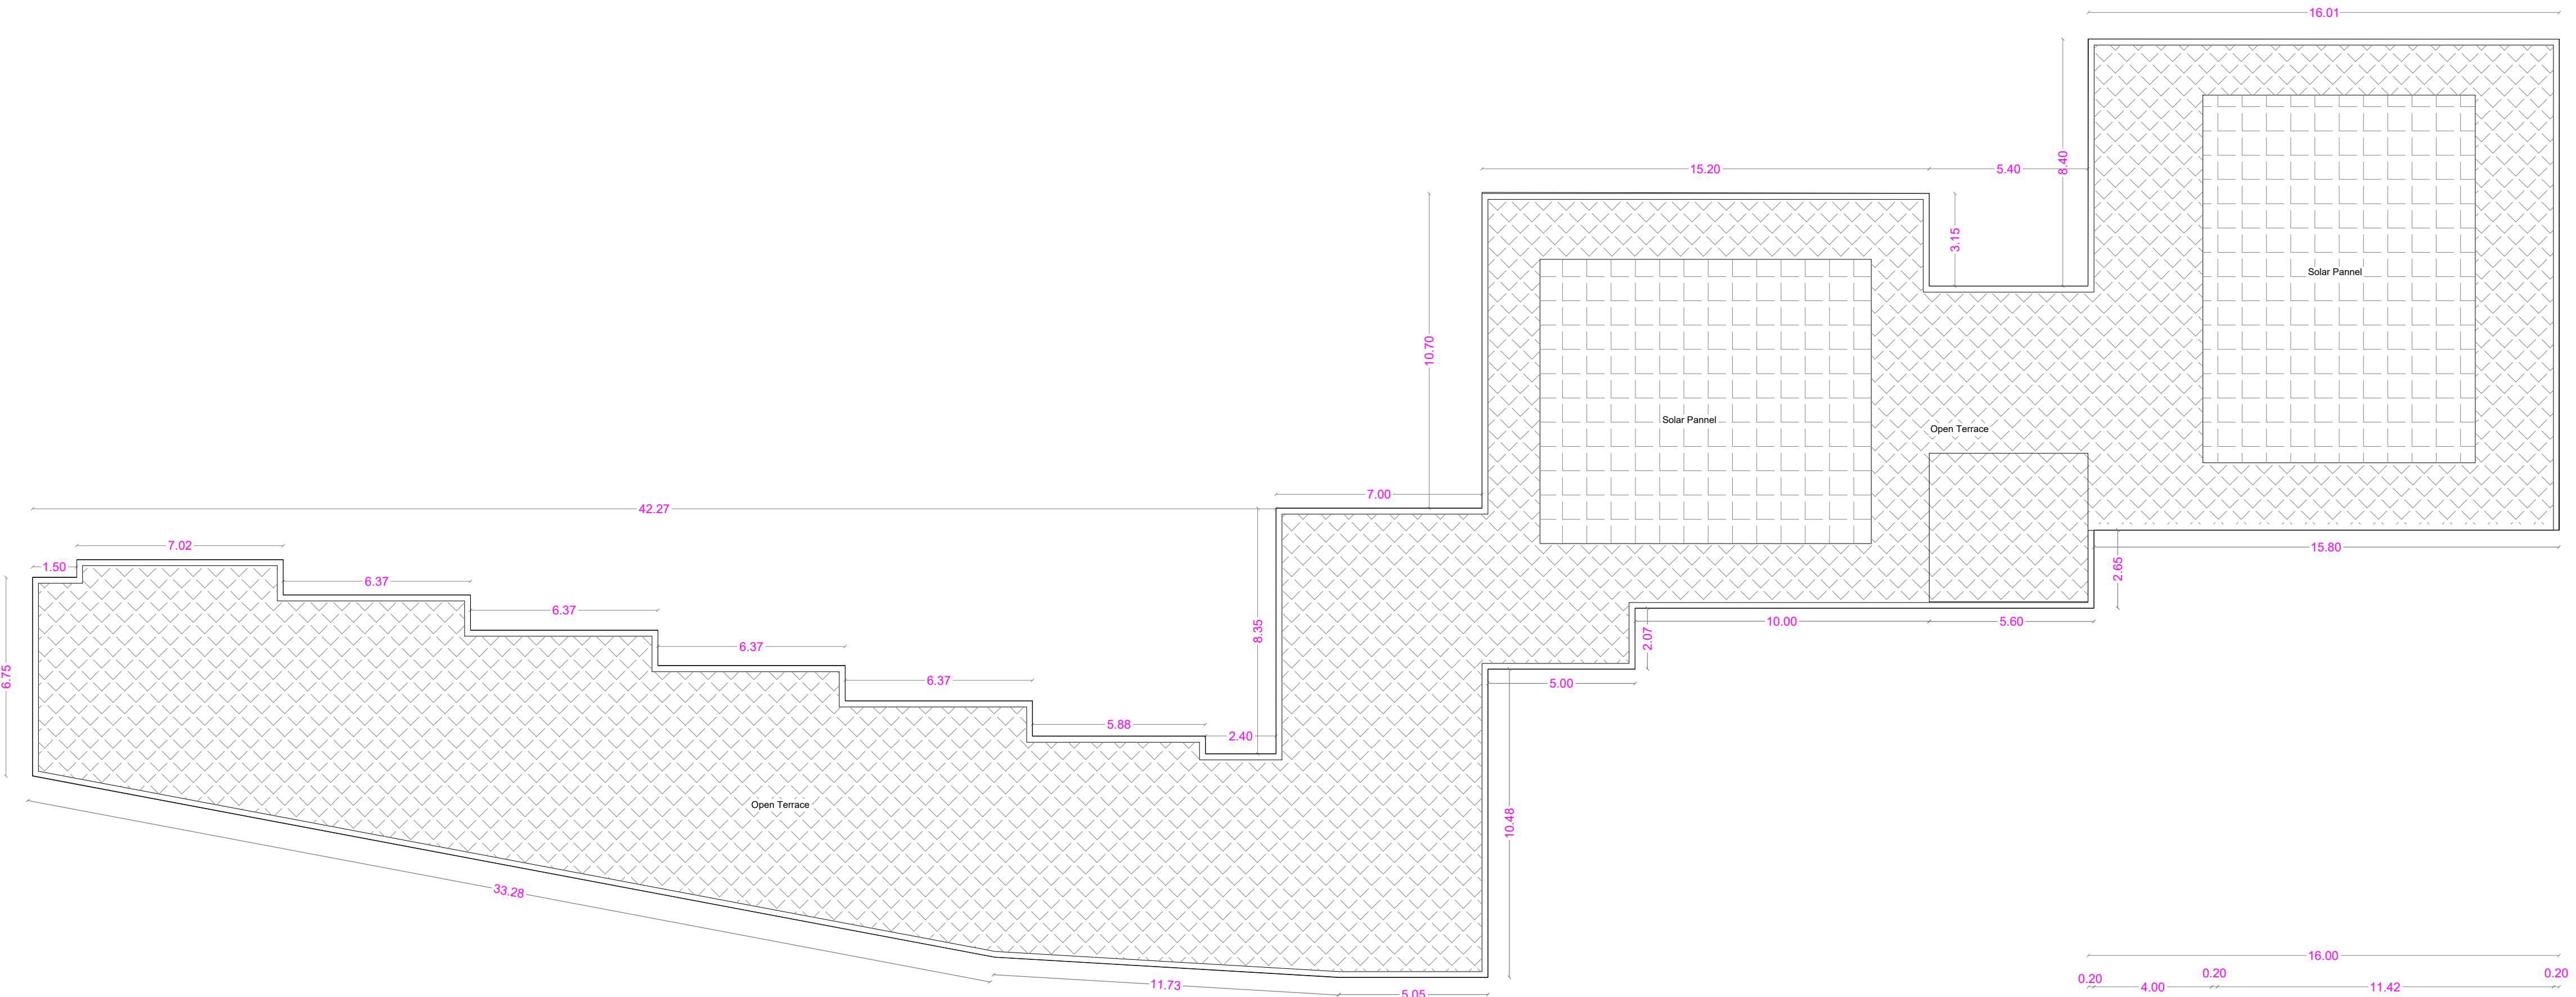

TERRACE FLOOR PLAN



STAIRCASE DETAILS

WIDTH - 1.50 m,
TREAD - 0.30 m
RISE - 0.15 m

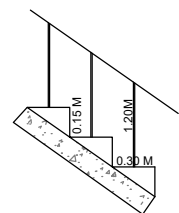

STAIRCASE DETAILS

WIDTH - 1.37m & 1.20m
TREAD - 0.30 m
RISE - 0.15 m

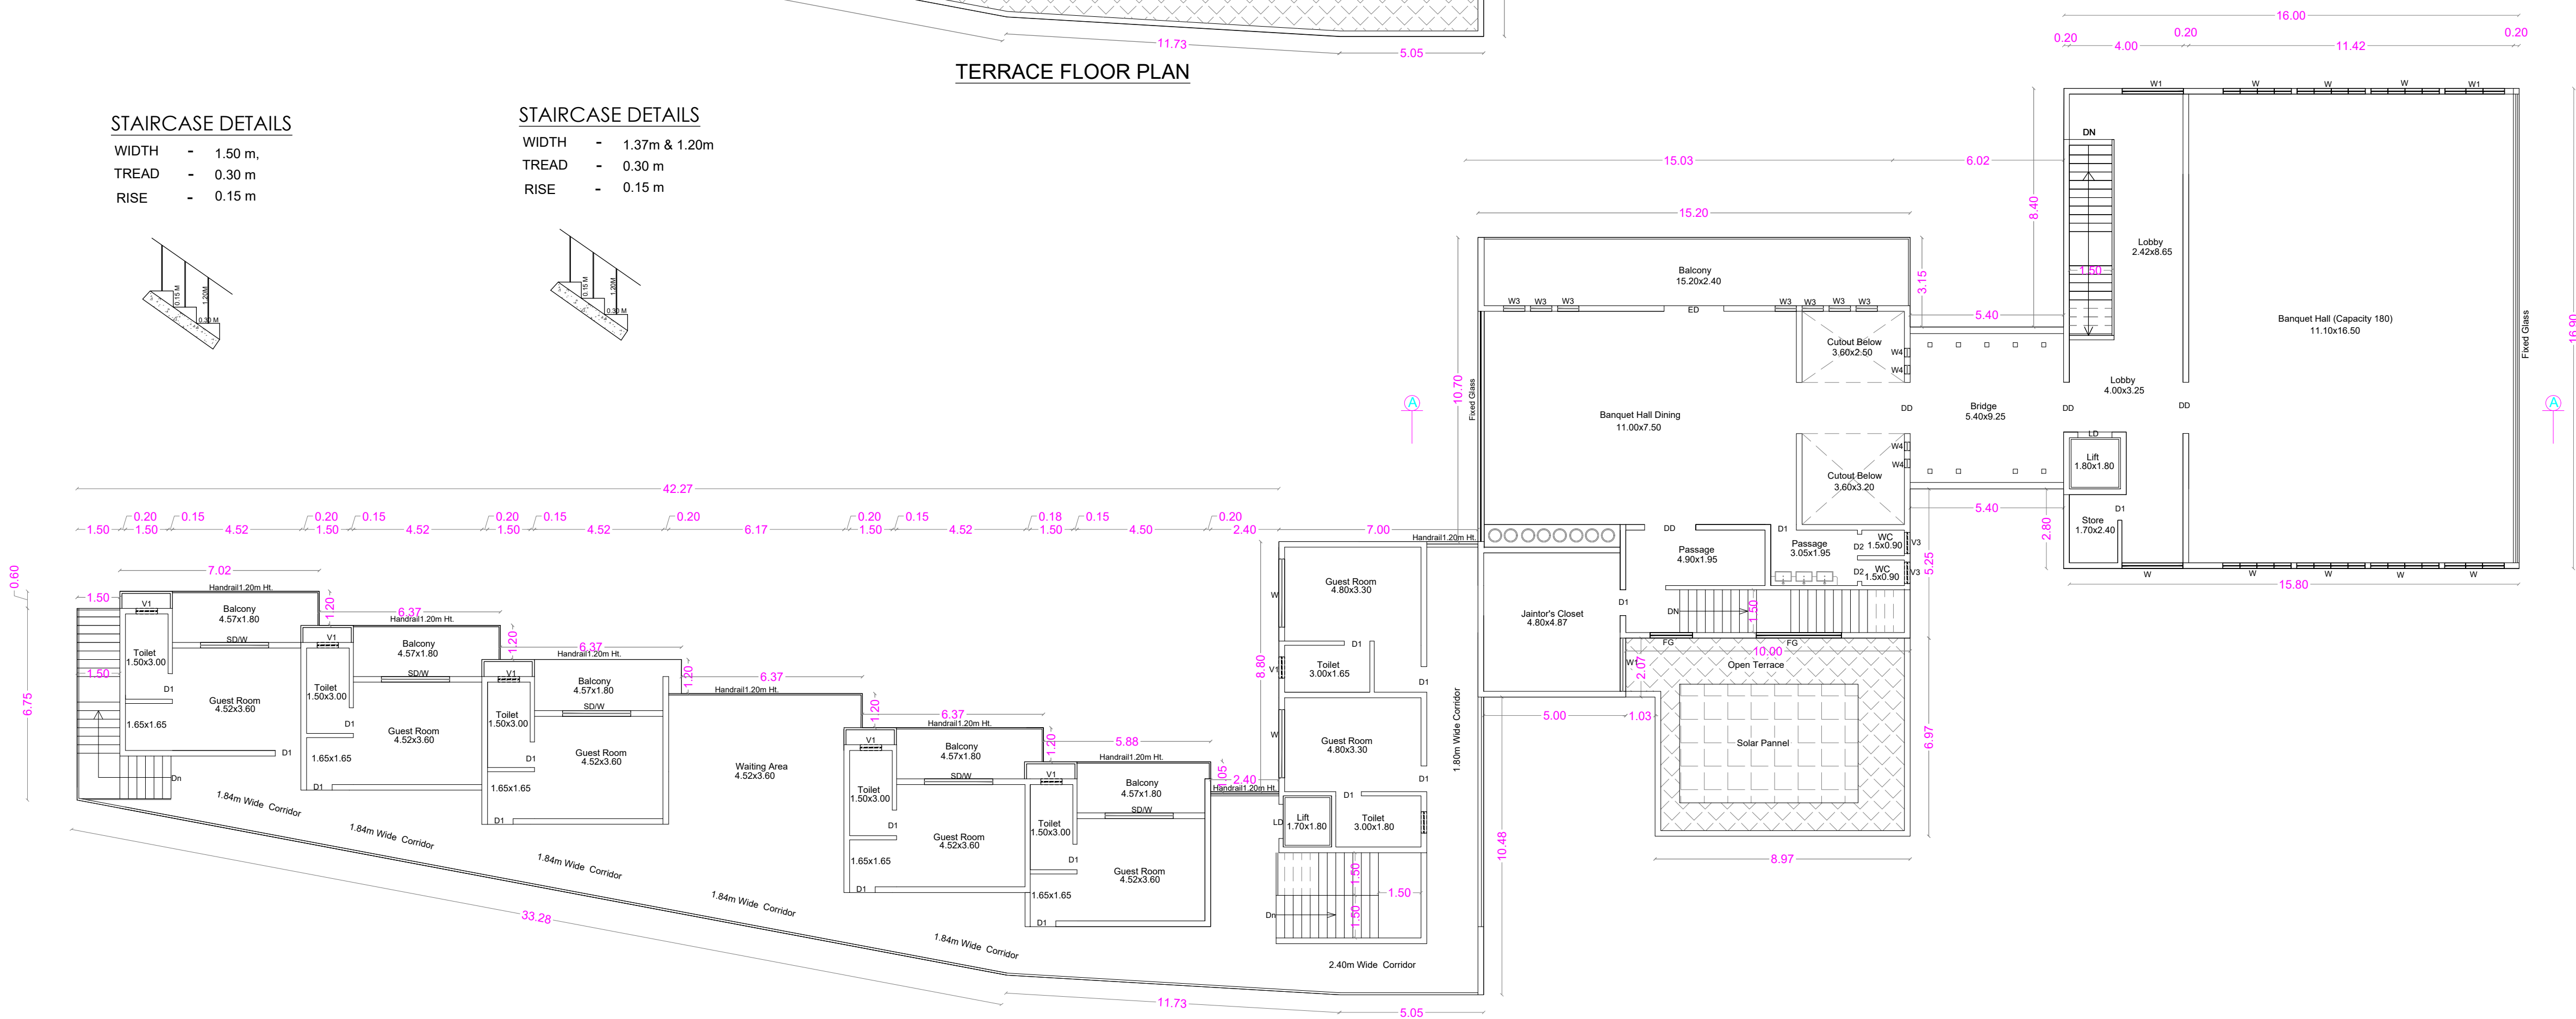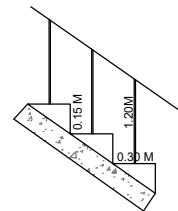

FIRST FLOOR PLAN

AREA STATEMENT

	SQM
AREA OF THE GROUND FLOOR	1075.92
AREA OF THE FIRST FLOOR	983.67
TOTAL F.S.I. AREA	2059.59
Height of the Building	7.30 m

JOINERY DETAILS

	Metre
SD - SLIDING OOR	- 2.40 x 2.10
ED - DOOR	- 2.10 x 2.10
LD - LIFT DOOR	- 1.20 x 2.10
DD - DOOR	- 1.80 x 2.10
DD1 - DOOR	- 1.50 x 2.10
D - DOOR	- 1.20 x 2.10
D1 - DOOR	- 1.00 x 2.10
D2 - DOOR	- 0.76 x 2.10
W - WINDOW	- 2.40 x 1.50
W1 - WINDOW	- 2.10 x 1.50
W2 - WINDOW	- 1.20 x 1.50
W3 - WINDOW	- 0.75 x 1.80
W4 - WINDOW	- 0.30 x 1.80
V - VENTILATOR	- 1.70 x 0.60
V1 - VENTILATOR	- 0.75 x 0.90
V2 - VENTILATOR	- 0.60 x 0.90

C. NATARAJAN, B.E.,
Consulting Engineer
NAVEEN ASSOCIATES
364, Second St., Extensions
Gandhipuram, Coimbatore - 641 012
COIMBATORE LPA / SE /
GR-II / 002 / 2024

STRUCTURAL ENGINEER

S. Natarajan, B.E.,
Consulting Engineer
NAVEEN ASSOCIATES
364, Second St., Extensions
Gandhipuram, Coimbatore - 641 012
COIMBATORE LPA / RE /
GR-I / 003 / 2024

APPLICANT

C. NATARAJAN, B.E.,
Consulting Engineer
NAVEEN ASSOCIATES
364, Second St., Extensions
Gandhipuram, Coimbatore - 641 012
COIMBATORE LPA / RE /
GR-I / 003 / 2024

LBS / REGISTERED ENGINEER

