



PLAN SHOWING THE PROPOSED CONSTRUCTION OF RCC ROOF FIVE STORIED (G+4) HOSPITAL BUILDING IN WARD NO : 2, BLOCK NO : 22, T.S.NO : 1585/6,8,
FIVE WELL AMMAN KOIL STREET, CUDDALORE PORT,CUDDALORE CITY MUNICIPAL CORPORATION, CUDDALORE TALUK & DISTRICT.

SCALE:1:100


ALL DIMENSIONS ARE IN METERS

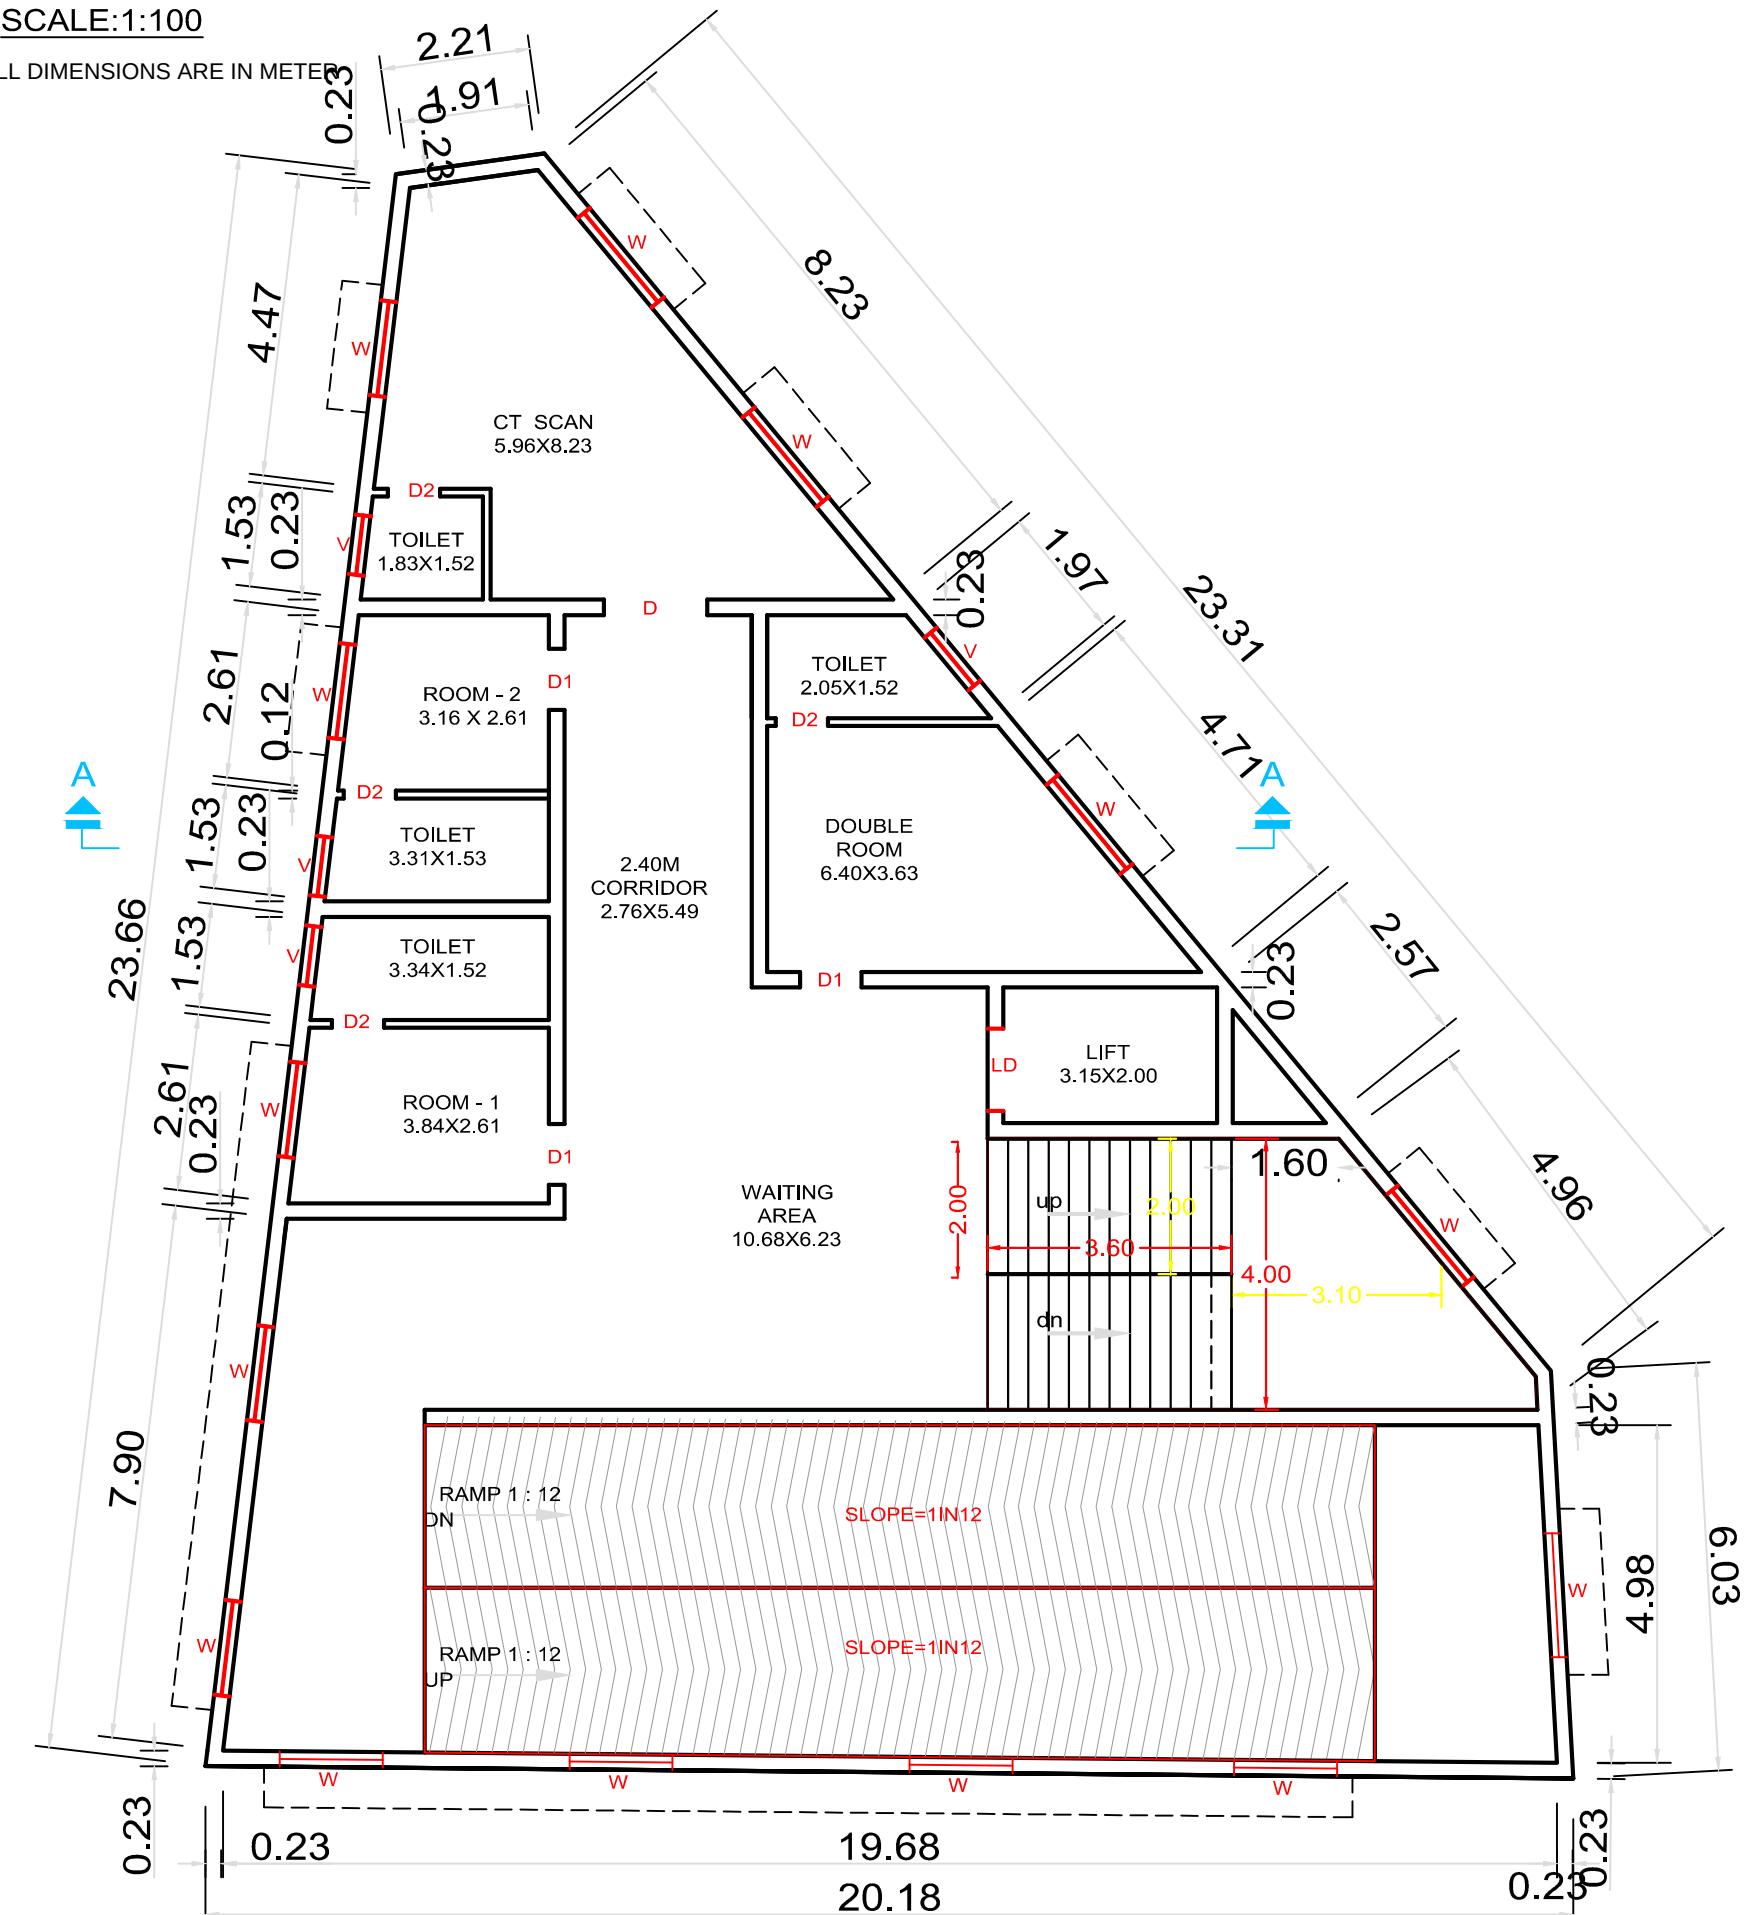


THIRD FLOOR PLAN

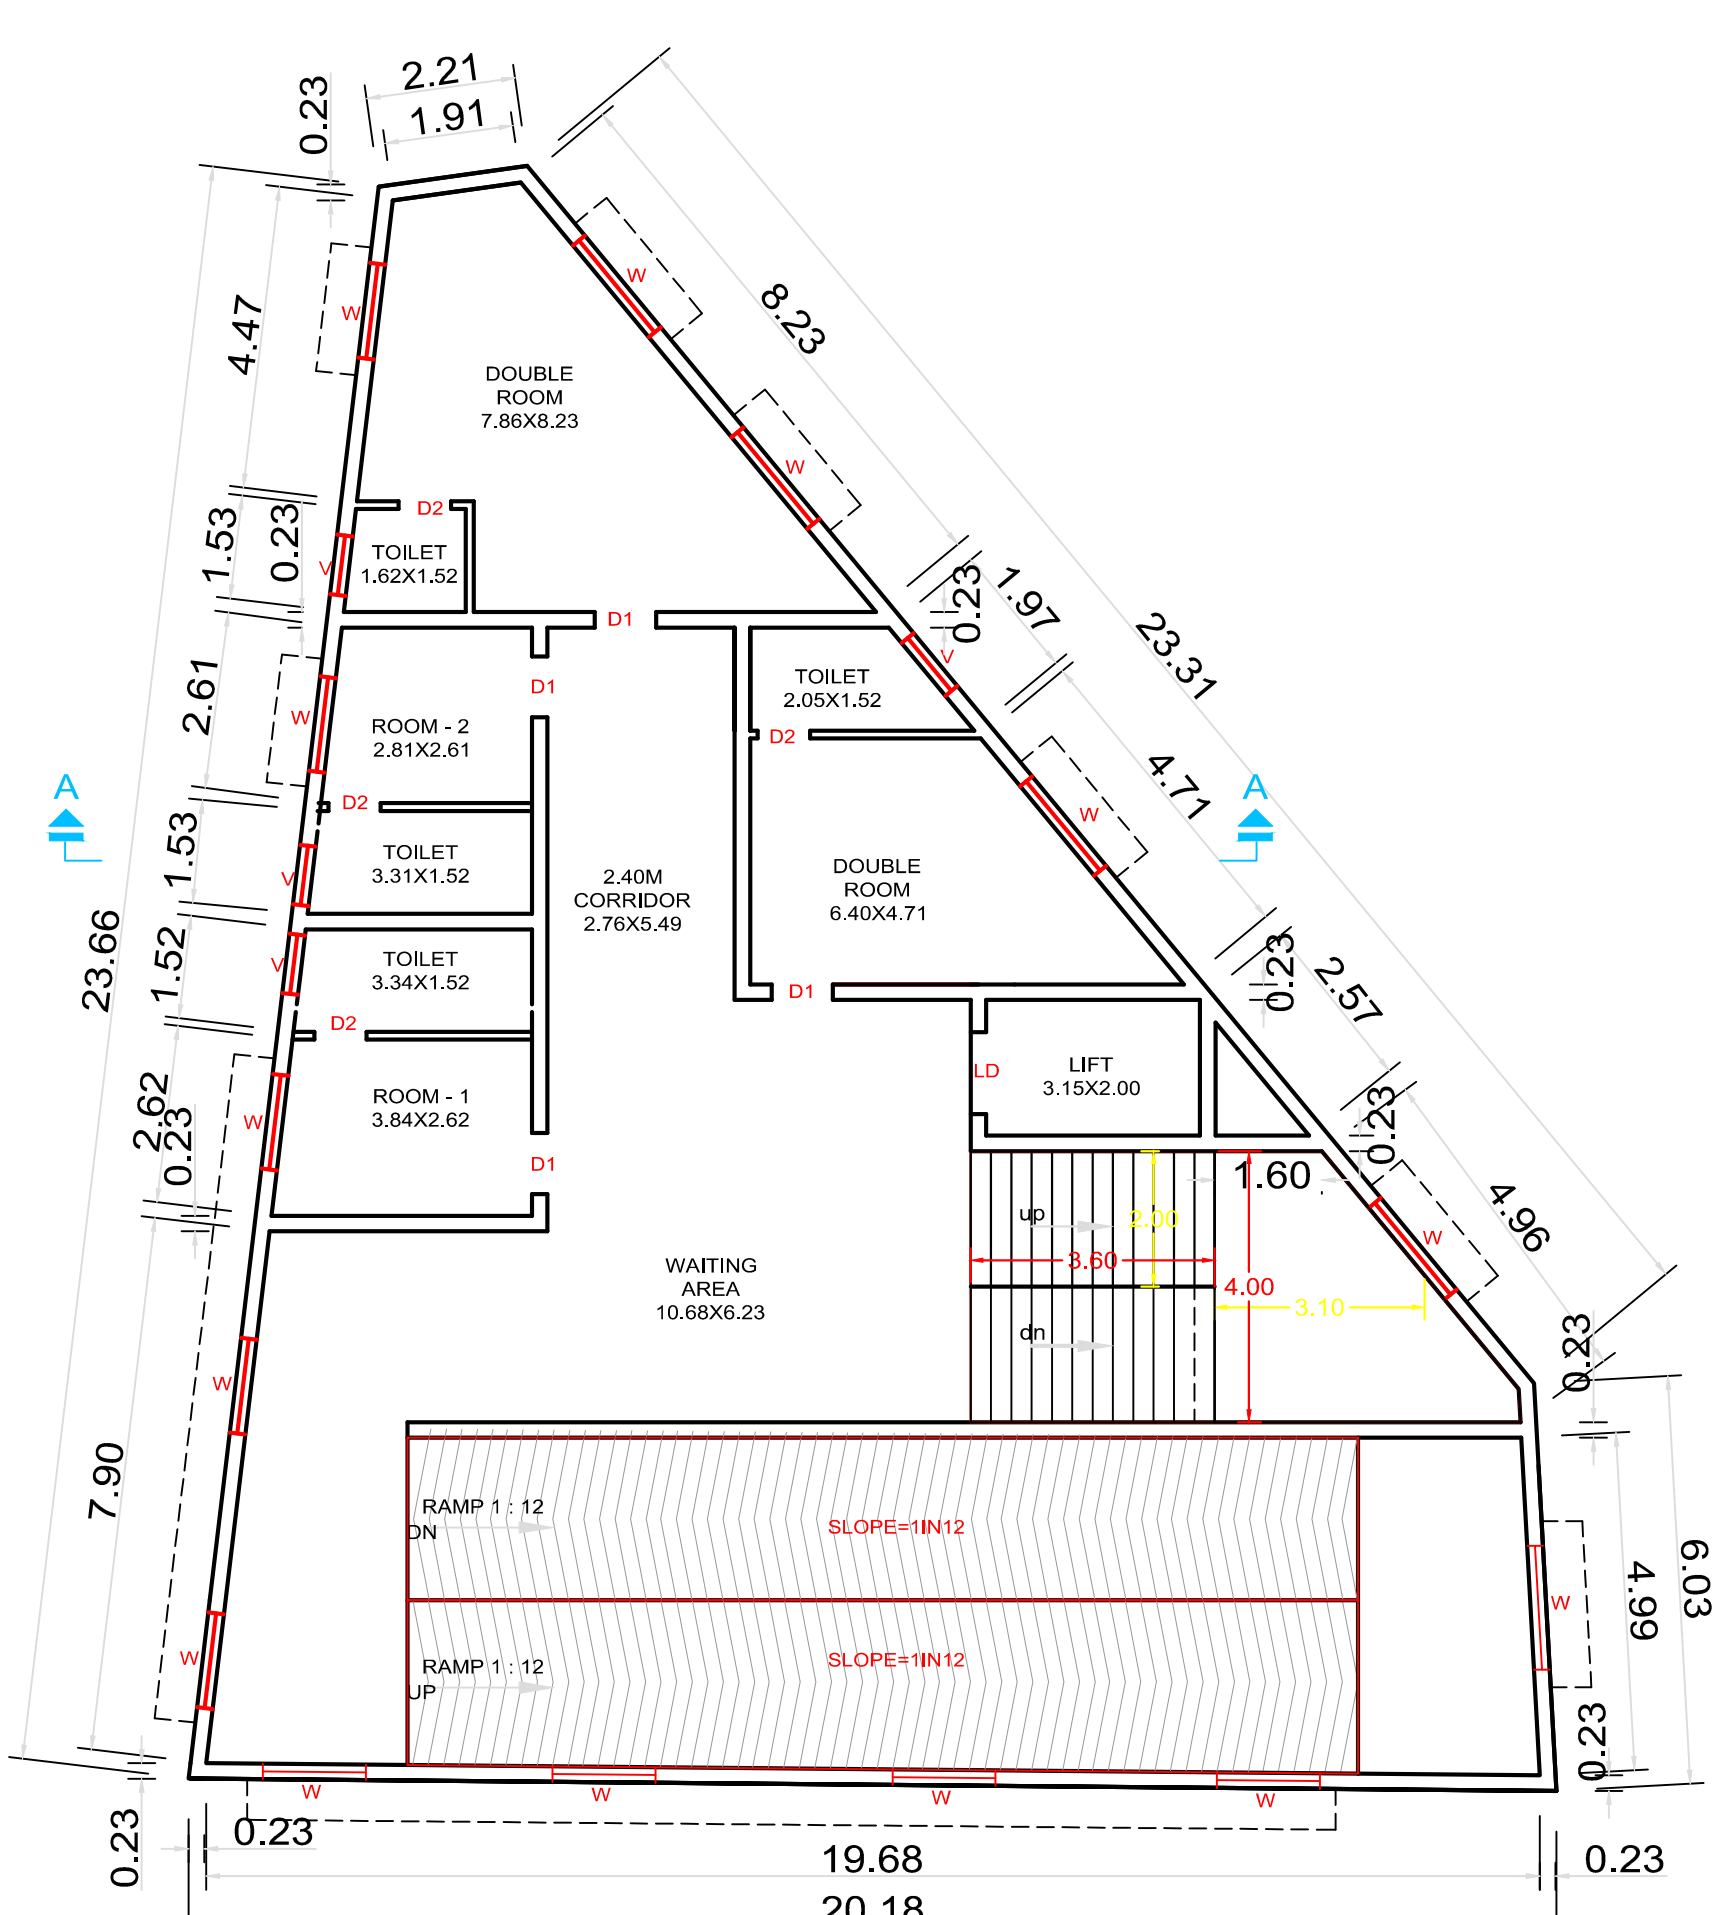


FOURTH FLOOR PLAN

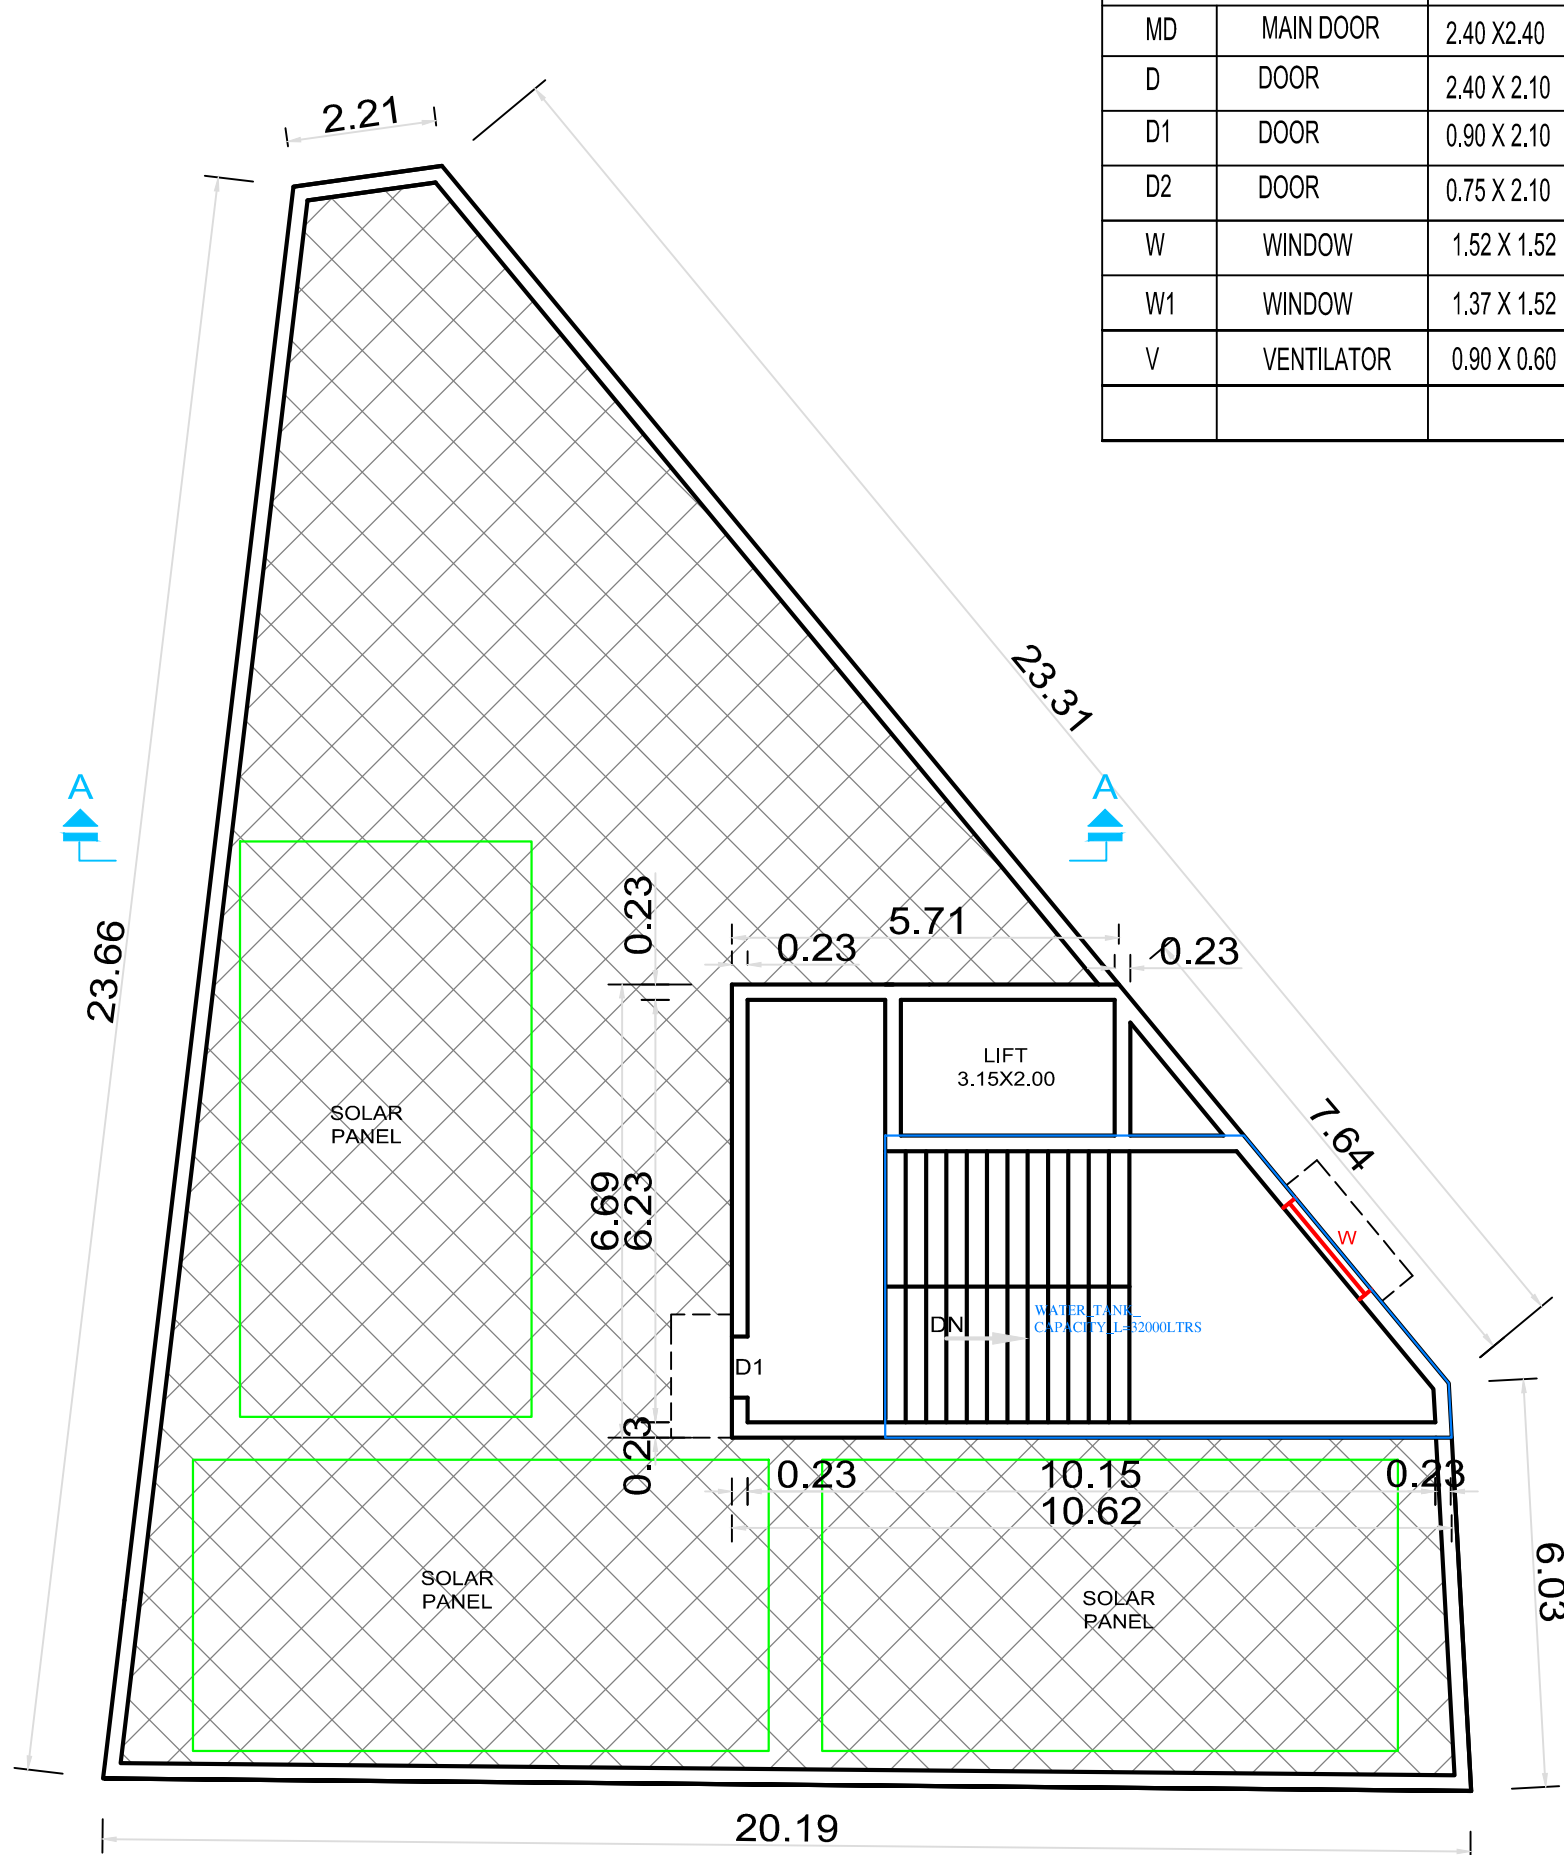


TERRACE FLOOR PLAN

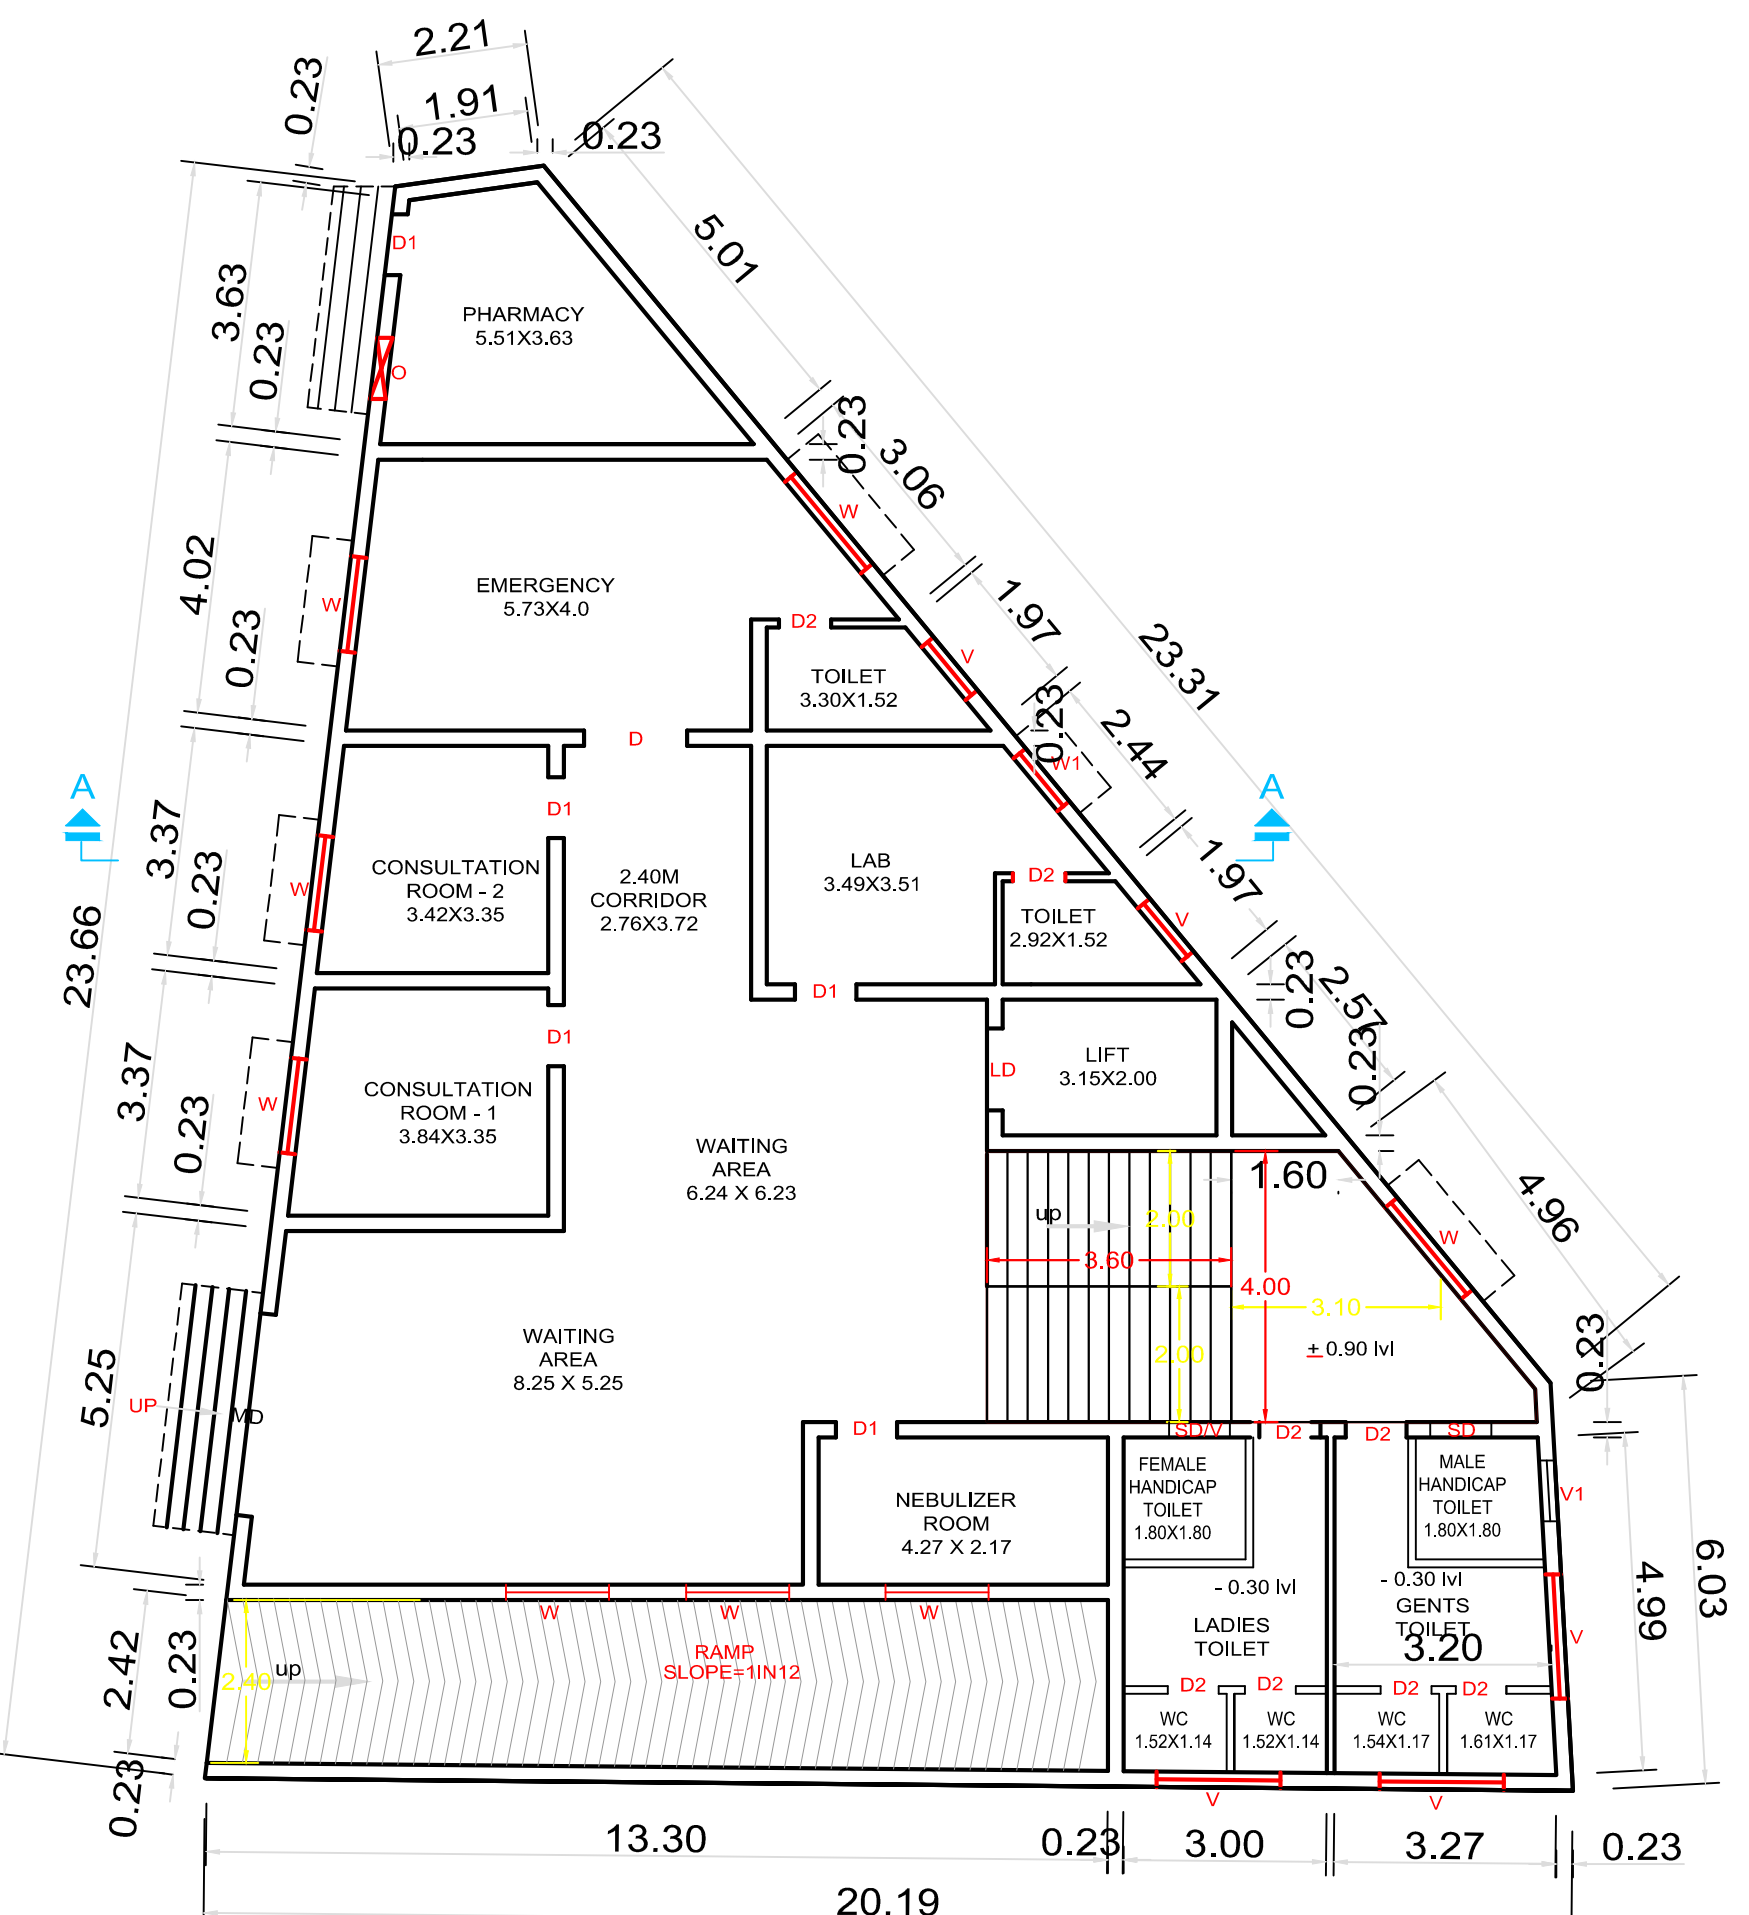

GROUND FLOOR PLAN

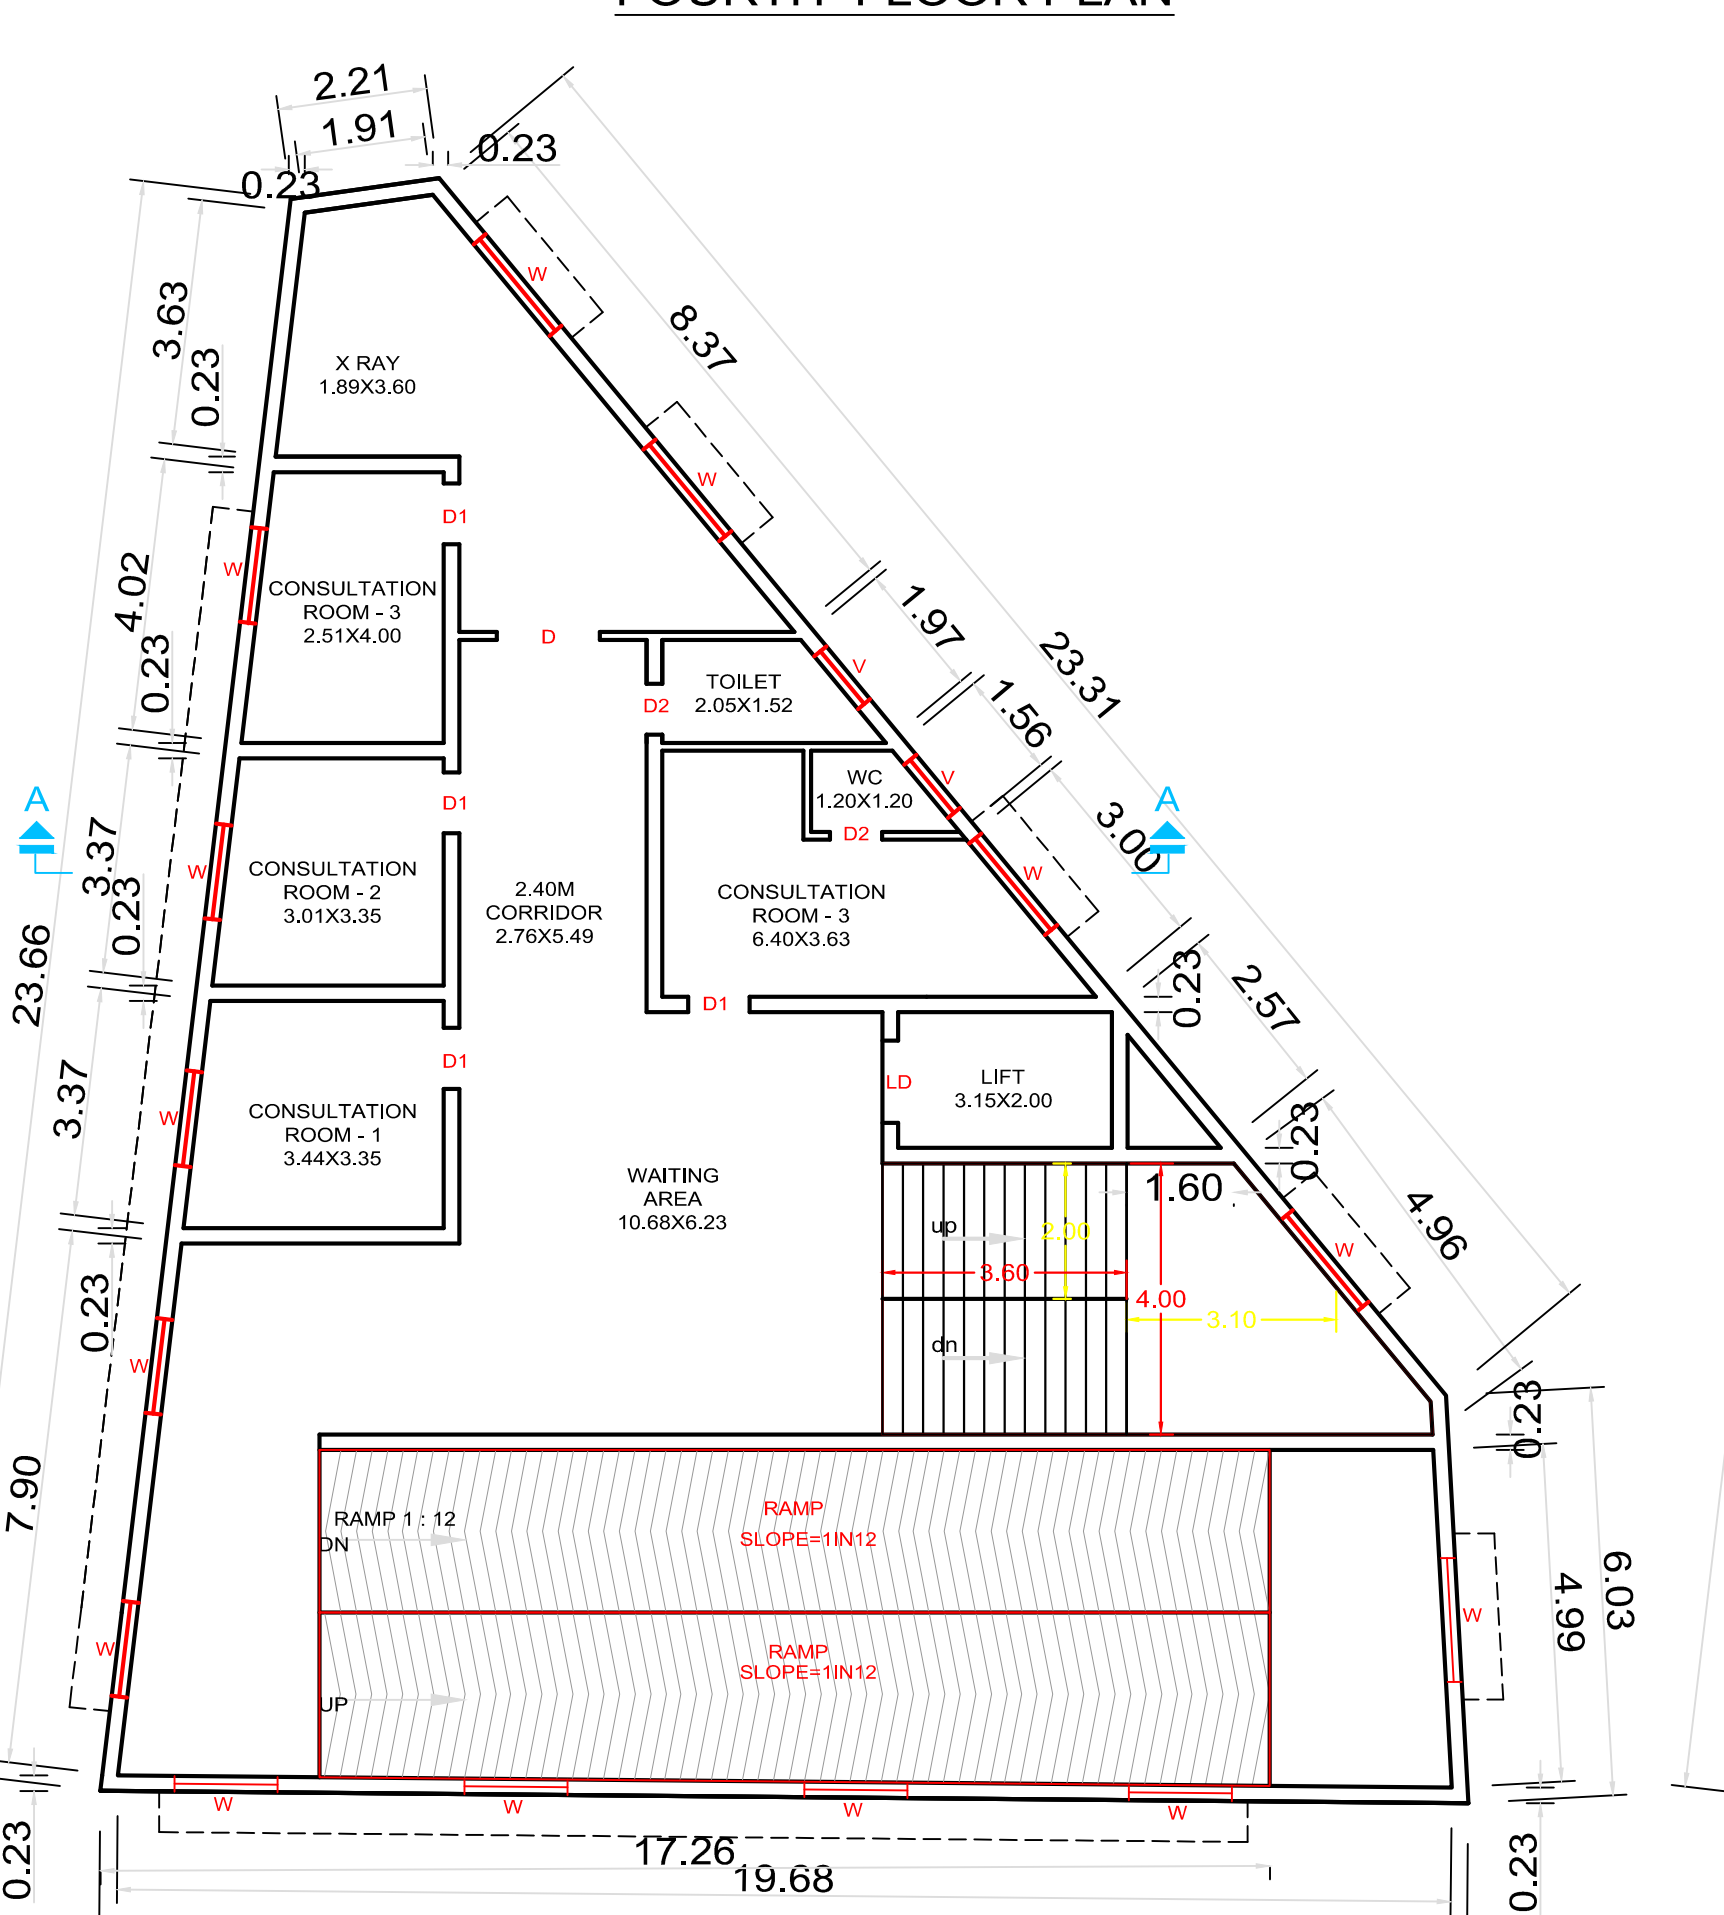

FIRST FLOOR PLAN

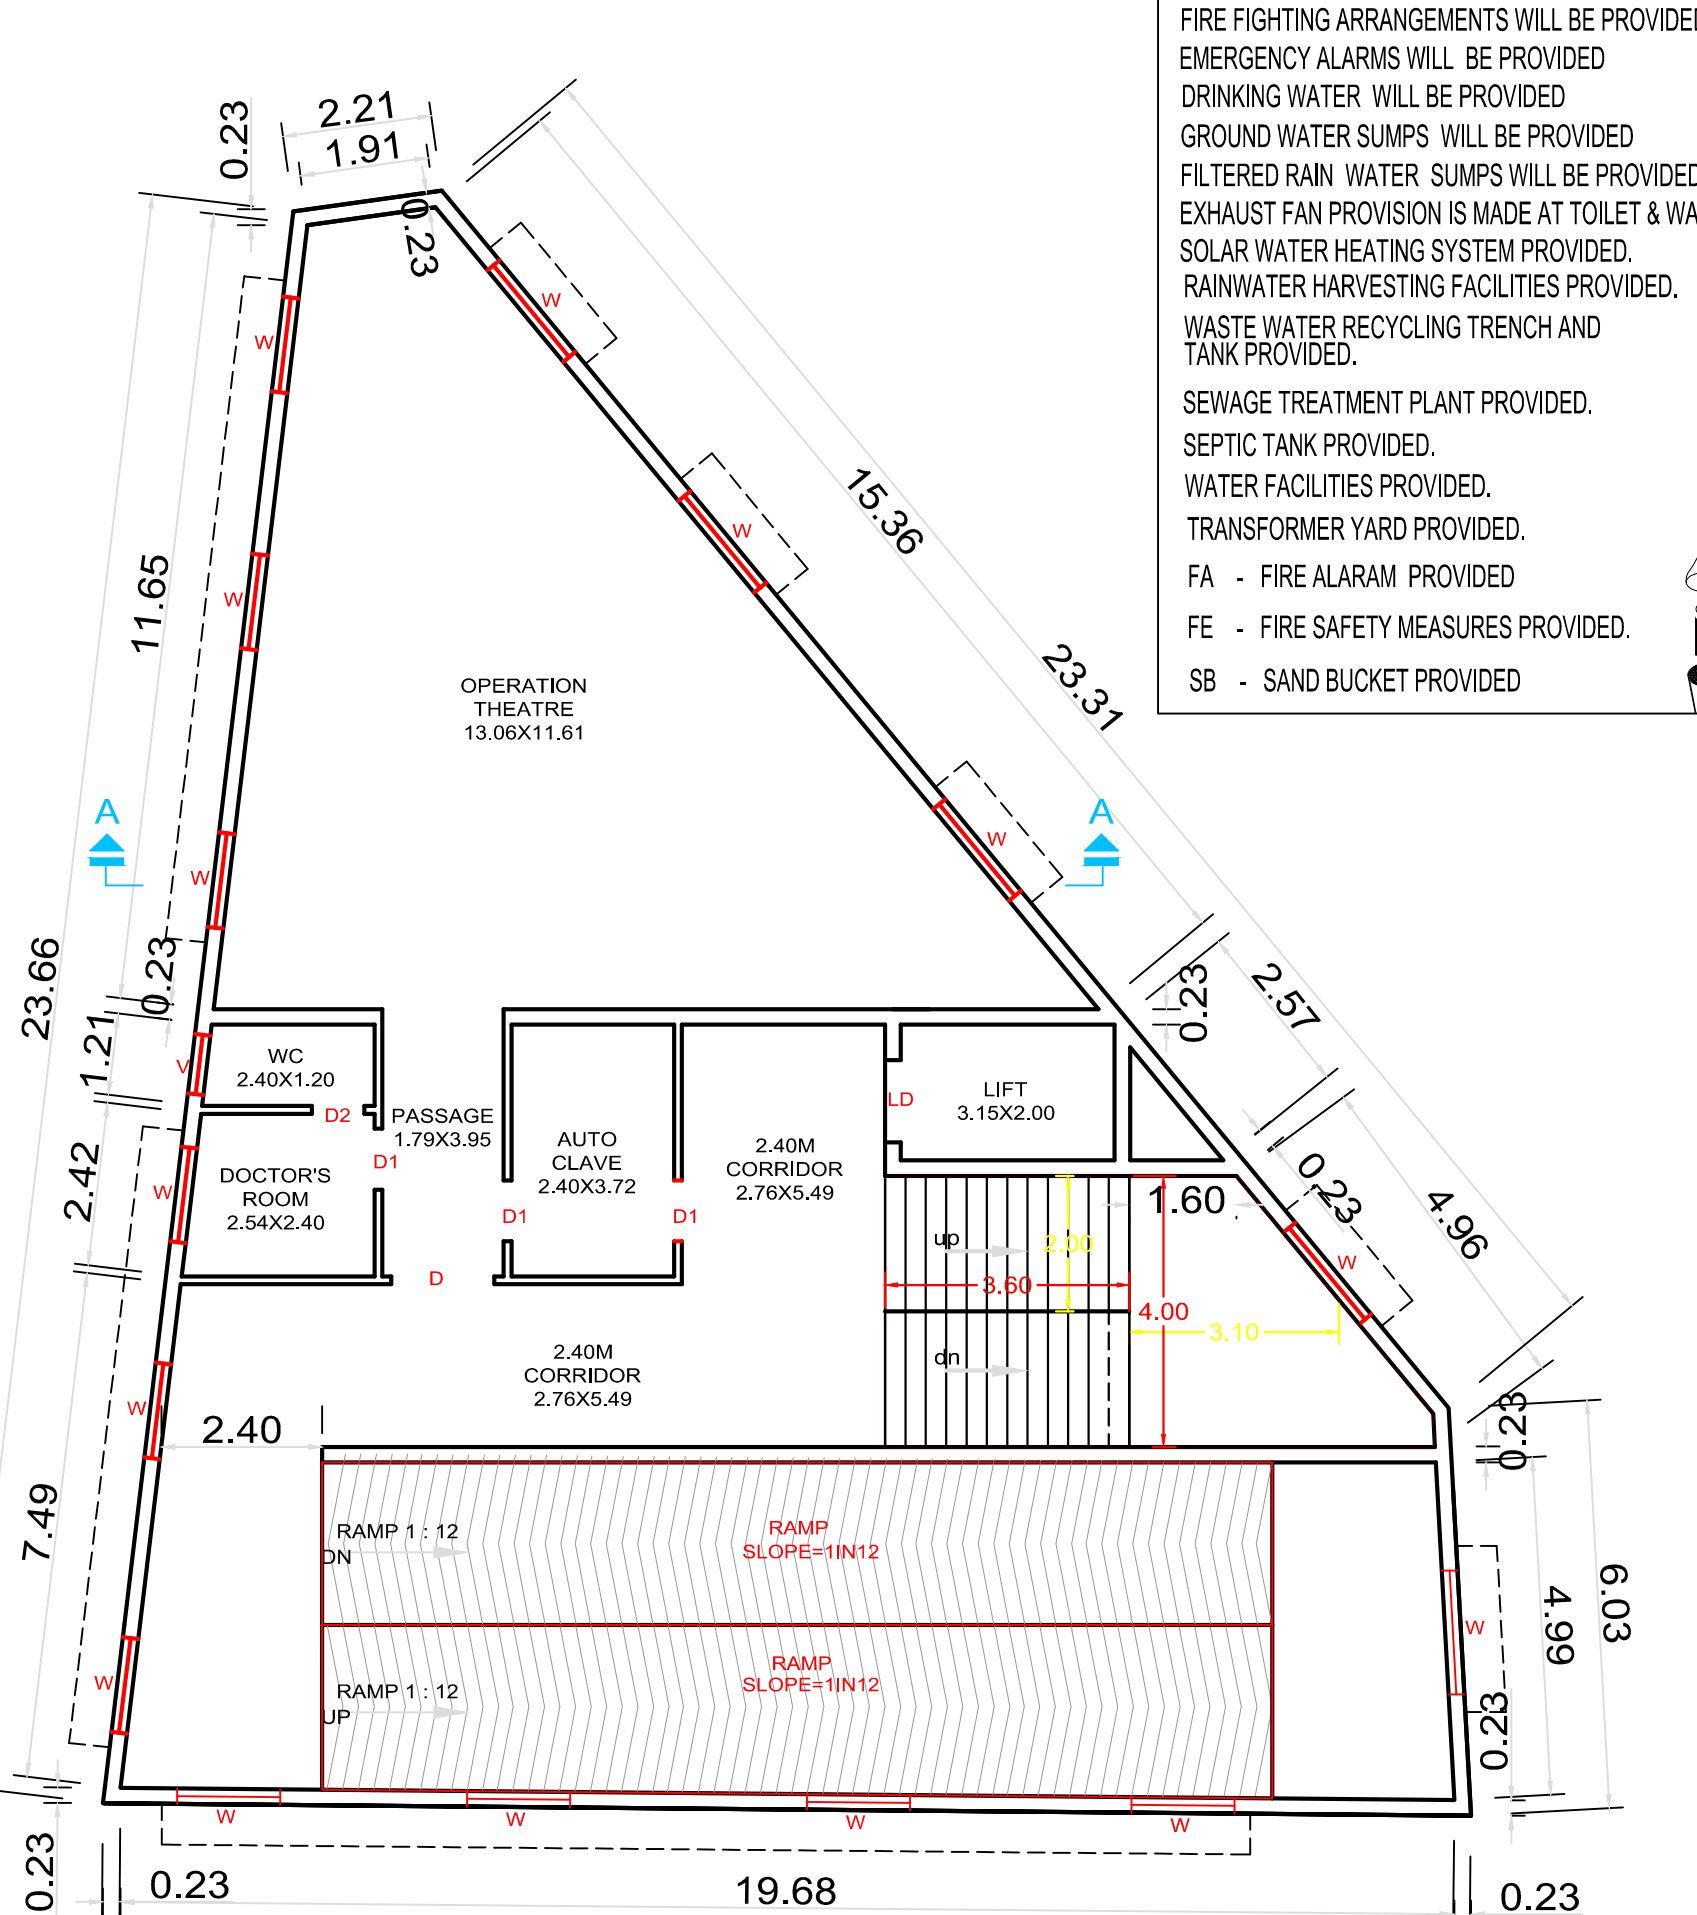

SECOND FLOOR PLAN

DESCRIPTION		SIZE
MD	MAIN DOOR	2.40 X 2.40
D	DOOR	2.40 X 2.10
D1	DOOR	0.90 X 2.10
D2	DOOR	0.75 X 2.10
W	WINDOW	1.52 X 1.52
W1	WINDOW	1.37 X 1.52
V	VENTILATOR	0.90 X 0.60

NOTES:-
RAINWATER COLLECTION WELLS WILL BE PROVIDED
FIRE FIGHTING ARRANGEMENTS WILL BE PROVIDED
EMERGENCY ALARMS WILL BE PROVIDED
DRINKING WATER WILL BE PROVIDED
GROUND WATER SUMPS WILL BE PROVIDED
FILTERED RAIN WATER SUMPS WILL BE PROVIDED
EXHAUST FAN PROVISION IS MADE AT TOILET & WASH
SOLAR WATER HEATING SYSTEM PROVIDED.
RAINWATER HARVESTING FACILITIES PROVIDED.
WASTE WATER RECYCLING TRENCH AND TANK PROVIDED.
SEWAGE TREATMENT PLANT PROVIDED.
SEPTIC TANK PROVIDED.
WATER FACILITIES PROVIDED.
TRANSFORMER YARD PROVIDED.
FA - FIRE ALARM PROVIDED
FE - FIRE SAFETY MEASURES PROVIDED.
SB - SAND BUCKET PROVIDED

FLOOR WISE AREA STATEMENT

FLOOR	TOTAL BUILT UP AREA	NON FSI AREA	F.S.I AREA
GROUND FLOOR	307.69 SQ.M		307.69 SQ.M
FIRST FLOOR	307.69 SQ.M		307.69 SQ.M
SECOND FLOOR	307.69 SQ.M		307.69 SQ.M
THIRD FLOOR	307.69 SQ.M		307.69 SQ.M
FOURTH FLOOR	307.69 SQ.M		307.69 SQ.M
HEADROOM	56.44 SQ.M	56.44 SQ.M	
TOTAL	1594.89 SQ.M	56.44 SQ.M	1538.45 SQ.M

Total PLOT AREA (AS PER PATTI) - 1305.50 SQ.M
AS PER DOCUMENT - 1305.65 SQ.M
Total Built UP AREA - 1594.90 SQ.M
OPEN AREA - 997.81 SQ.M
FSI AREA - 1538.45 SQ.M
NON FSI AREA - 56.44 SQ.M
FSI - 1.18
CAR PARKING - 18 Nos
TWO WHEELER PARKING - 7 Nos
PHYSICALLY CHALLENGED CAR PARKING - 2 Nos

OWNER NAME 1. Mr.G.ARUNKUMAR
S/o.P.GOVINDA CHETTY
2. Mrs.A.VADIVUKARASI
W/o.G.ARUNKUMAR

ENGINEER / STRUCTURAL ENGINEER
Er. R. THAYUMANAVAN
Planners & Builders, Vasthu Consultant,
Reg. Engineer Grade : III (002/2019),
Cuddalore Local Planning Authority,
Reg. Engineer Grade : III (0931.5/2019/000088),
Cuddalore City Municipal Corporation,
6/9, First Floor, Fund Office Building,
Bharathi Road, Cuddalore - 607 001
Cell : 9443236180, Ph: 04142-221599

Er. T. MANIKANDAN,
REGISTERED CIVIL ENGINEER, P.O. NO. 04/31/E, 91/9
Engg. Structural Engineer Grade-I
(Reg. No. BEIG-1007/2019)
Engg. Value under Consumer Act
(Reg. No. BBRI/VI/2019/1016402)
Chartered Engineer (ABR/04/05/17)
10.1, 1st Floor, Fund Office Building,
Bharathi Road, Cuddalore - 607 001
Cell: 9443236180, Reg: 944313027

Er. R. RAMESH BABU, B.Tech.,
Registered Construction Engineer,
Reg. No: RCE/002/2022
No: 46, Kaveri Nagar, S.N. Chavadi,
Kondur, Cuddalore - 607 005.

APPROVAL


DTCP /CUD/AD/P.P.NO : 7 / 2023

PLAN SHOWING THE PROPOSED CONSTRUCTION OF RCC ROOF FIVE STORIED (G+4) HOSPITAL BUILDING IN WARD NO : 2,
BLOCK NO : 22, T.S.NO : 1585/6,8,FIVE WELL AMMAN KOIL STREET, CUDDALORE PORT, CUDDALORE CITY MUNICIPAL CORPORATION,
CUDDALORE TALUK & DISTRICT.


SCALE:1:100
ALL DIMENSIONS ARE IN METER



WESTERN SIDE ELEVATION

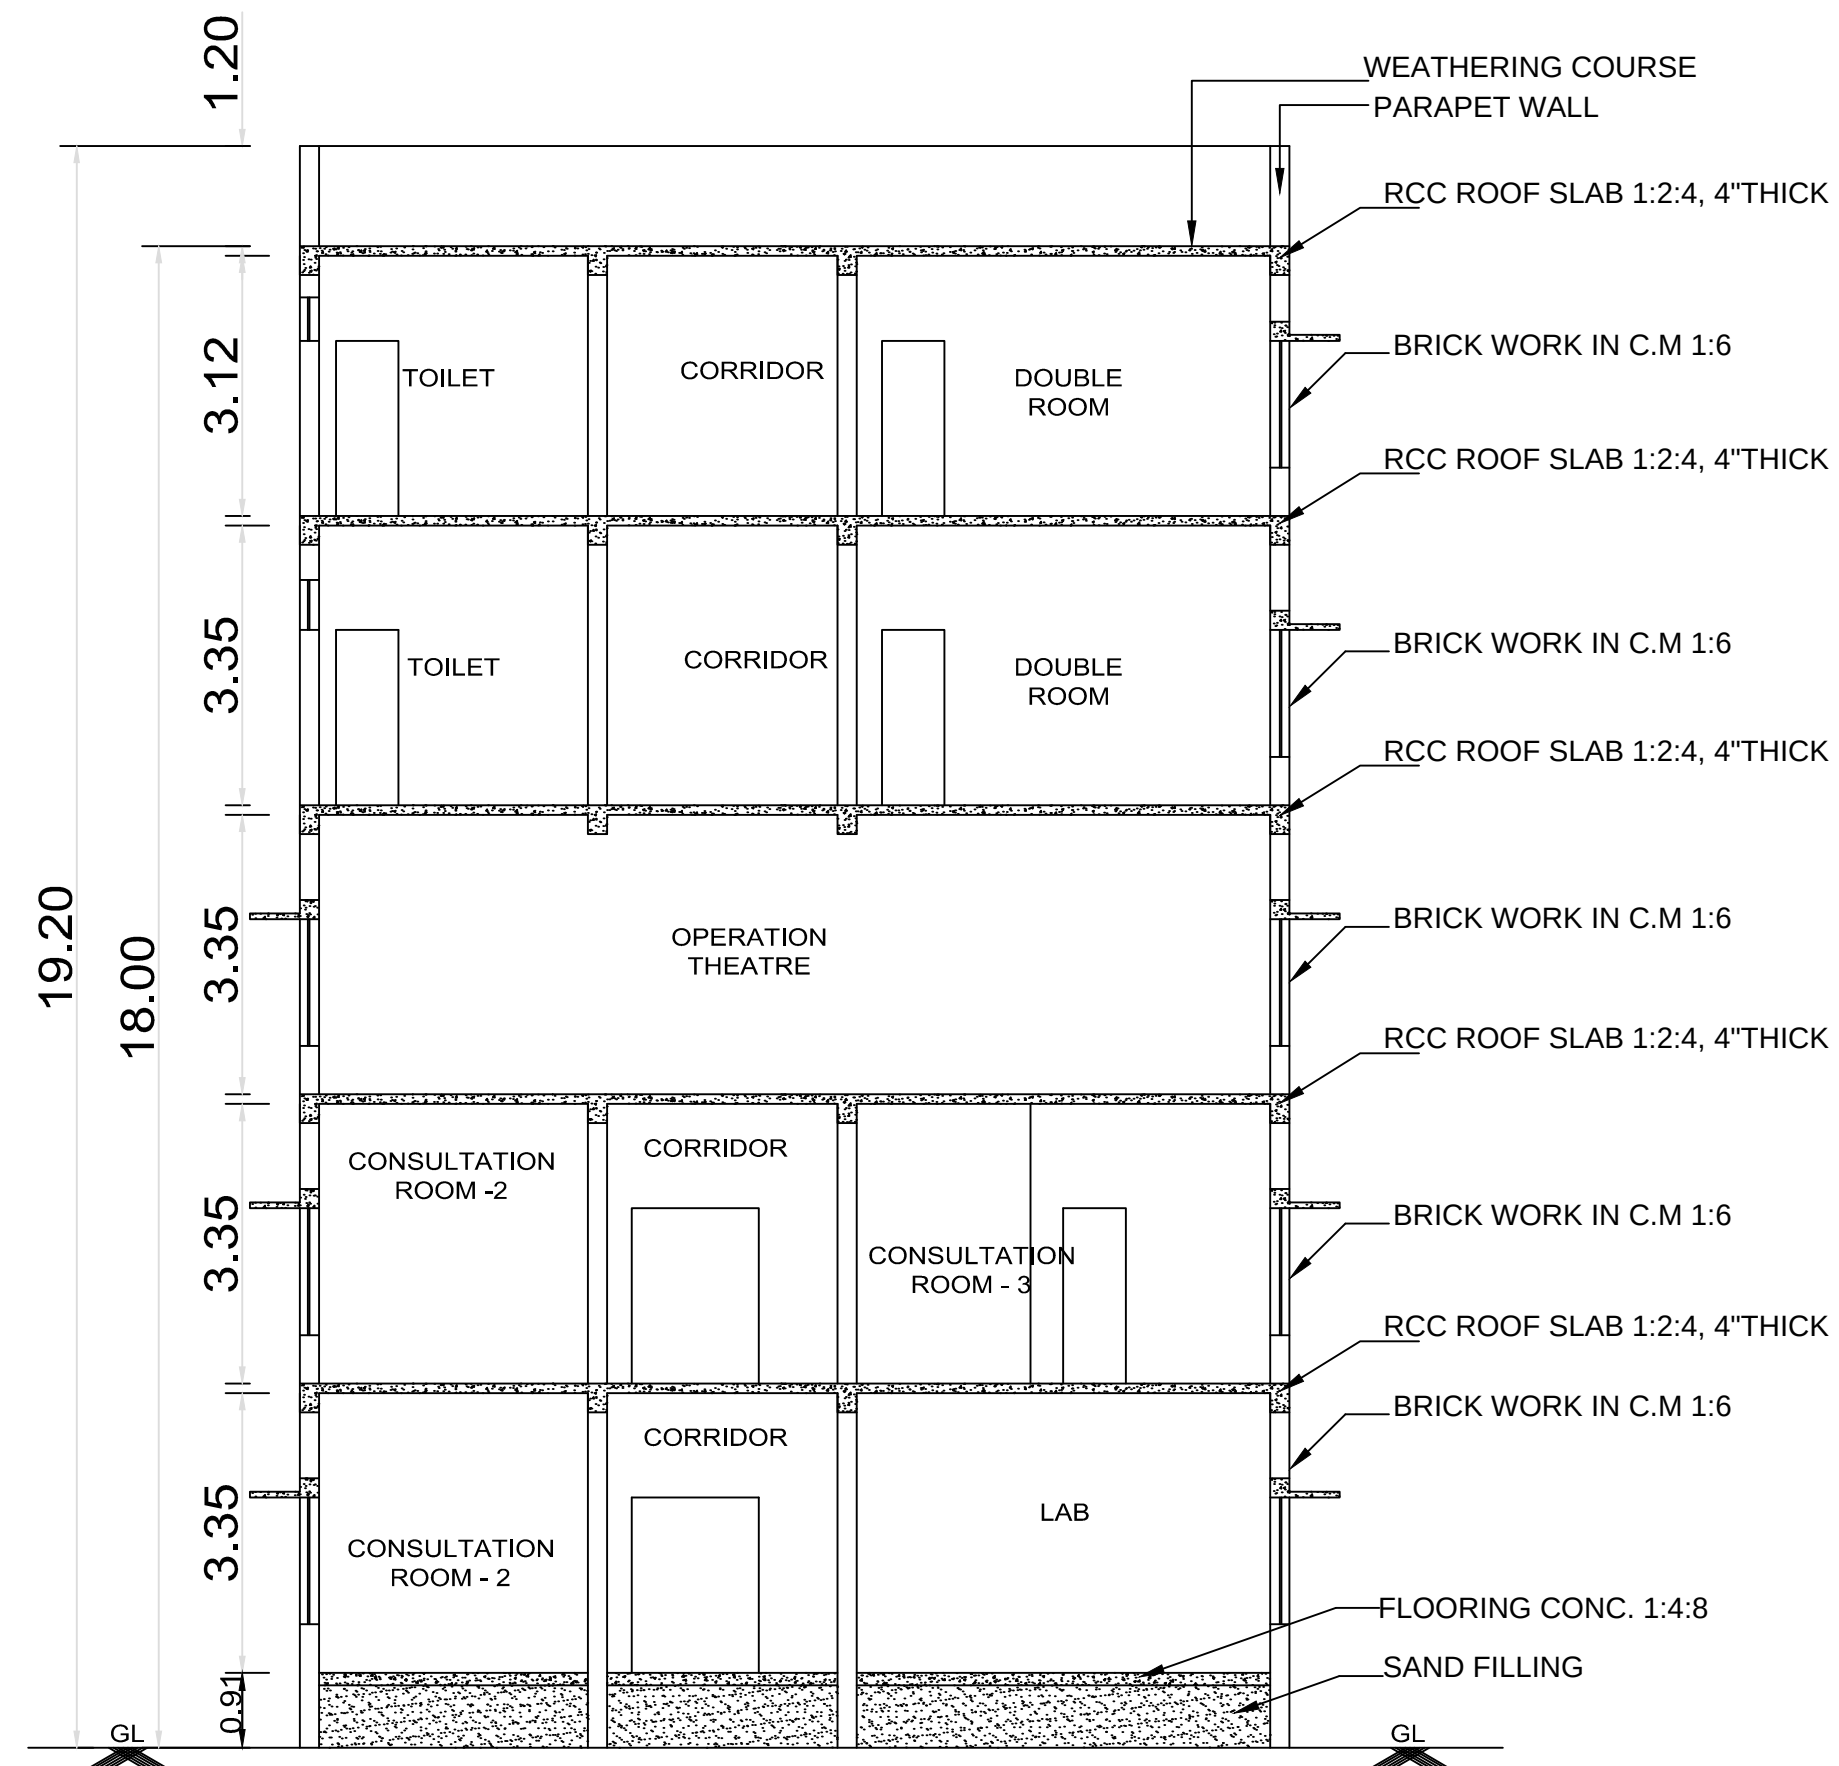


SECTION ON - AA

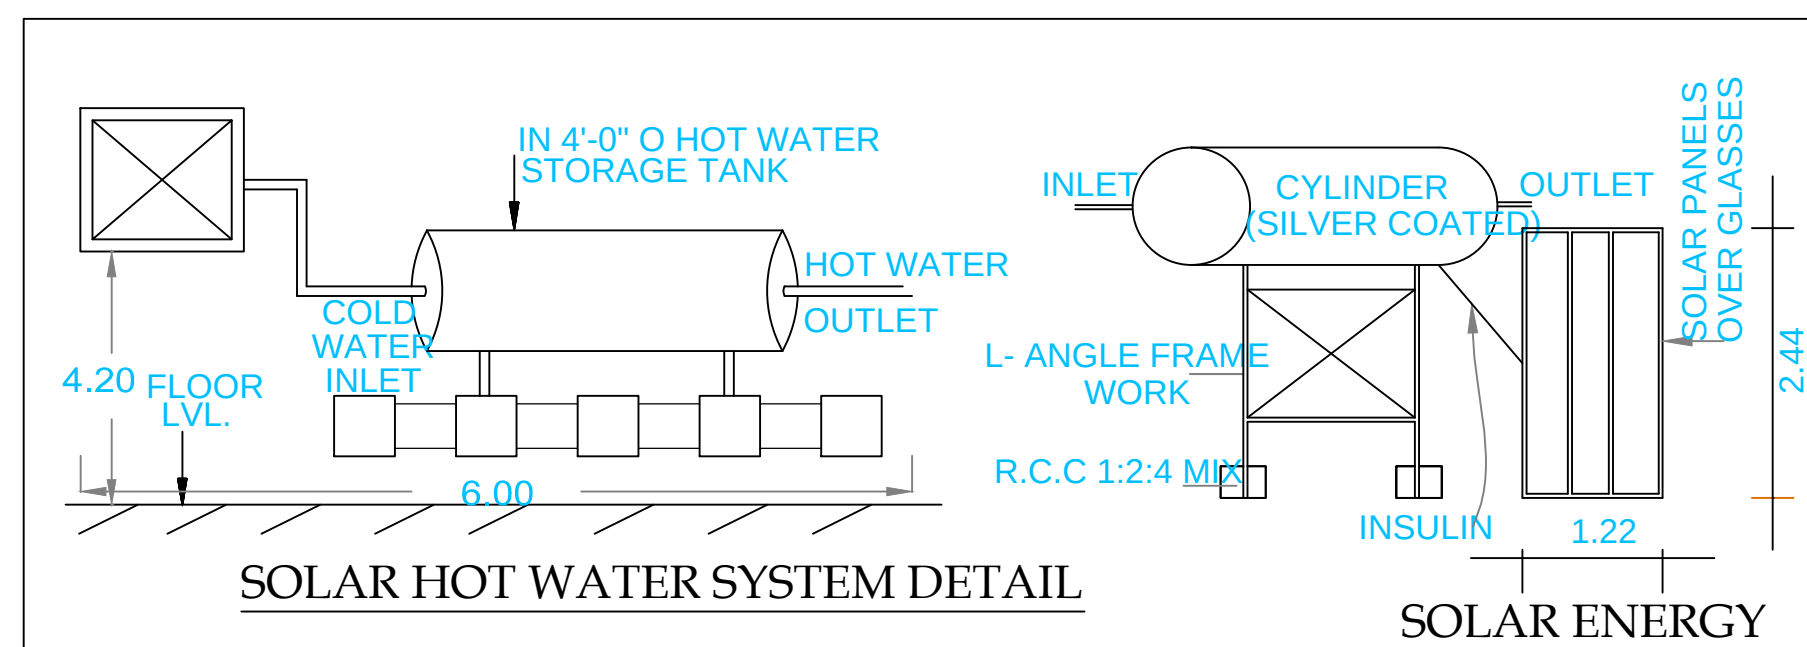


SOLAR HOT WATER SYSTEM DETAIL

SOLAR ENERGY

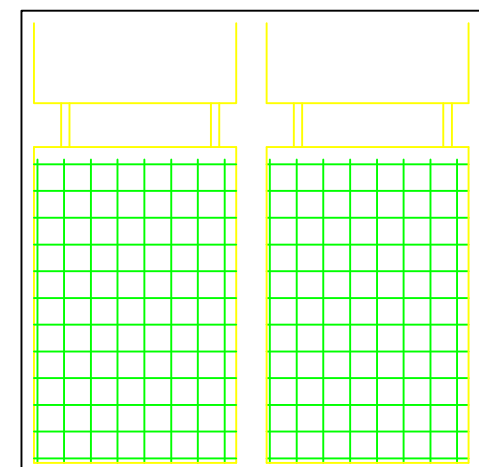


SOLAR WATER
HEATER PLAN

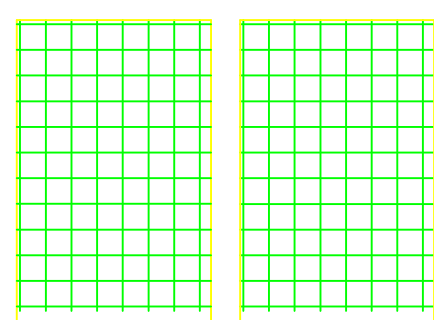


SOLAR PANELS
PHOTO VOLTAIC
PLAN

PLAN OF SOLAR WATER HEATER
& SOLAR PANELS PHOTO VOLTAIC (N.T.S)

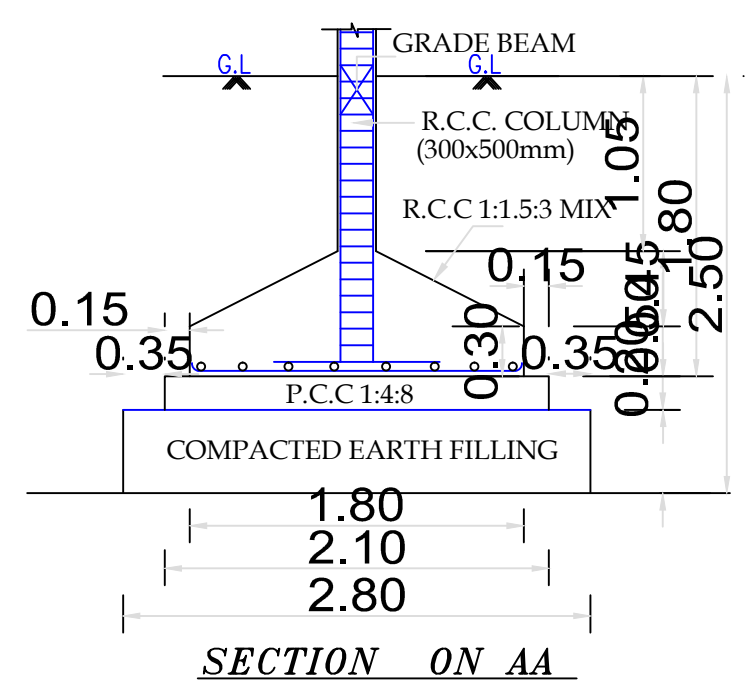


SECTION ON AA

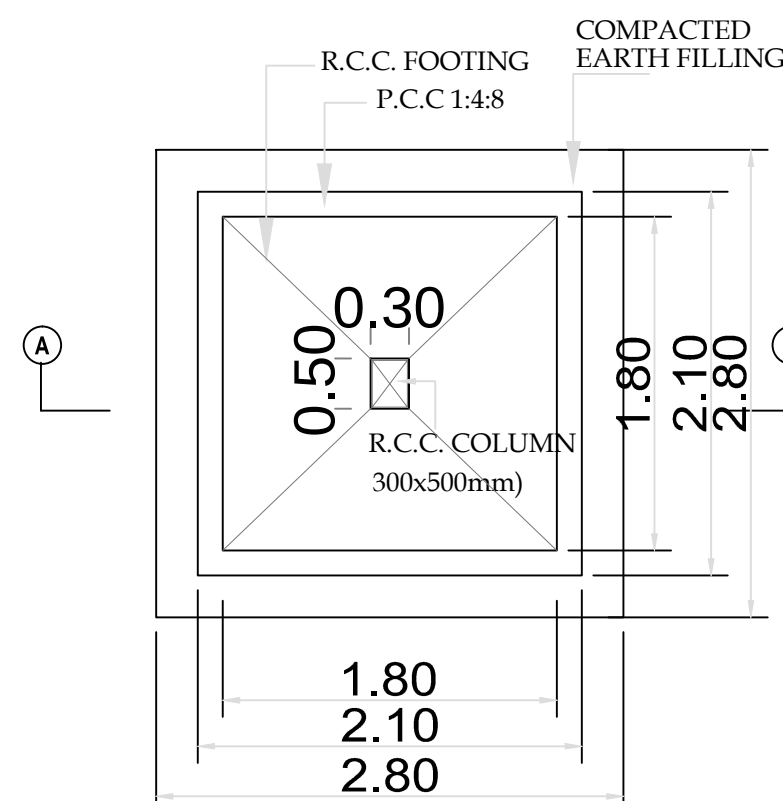


FOOTING PLAN (TYPICAL - C1)

FOUNDATION DETAILS

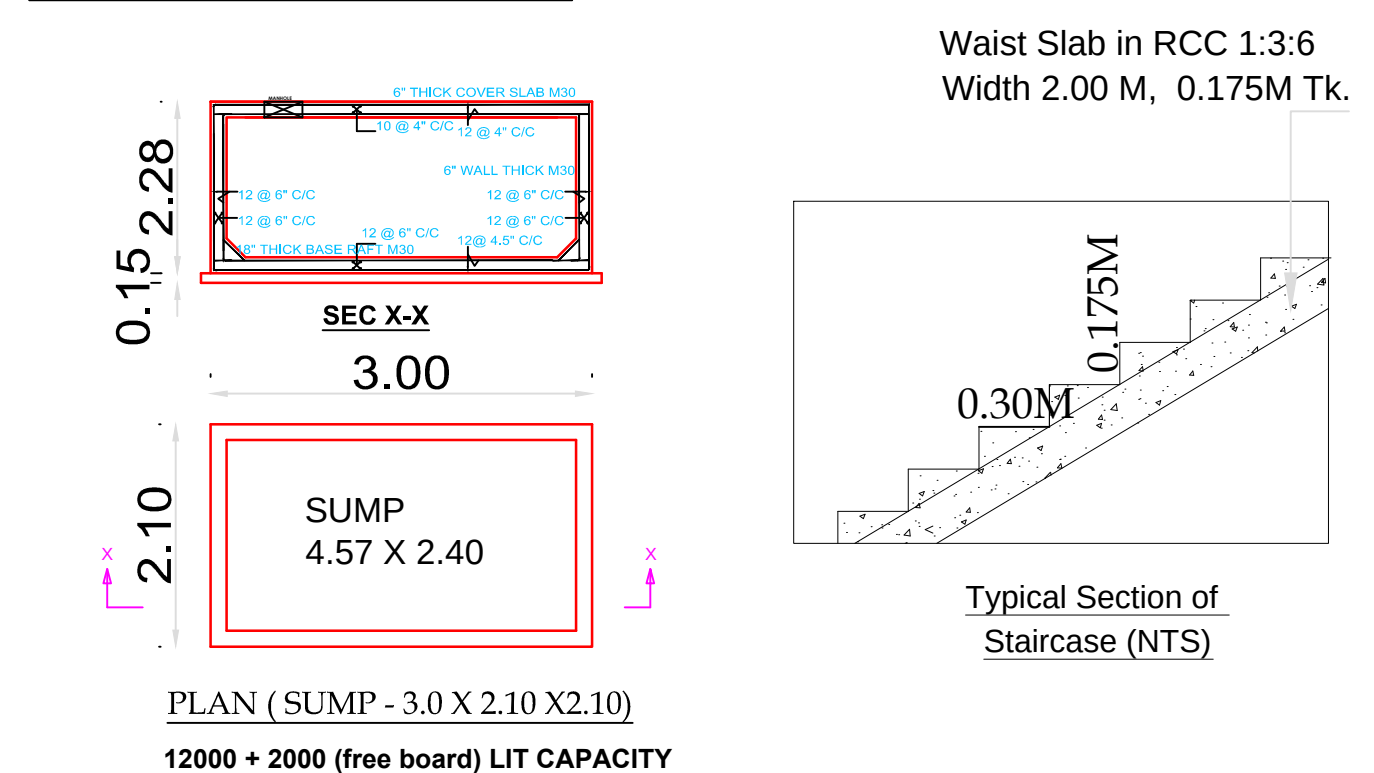

PLAN (SUMP - 3.0 X 2.10 X 2.10)
12000 + 2000 (free board) LIT CAPACITY

DESCRIPTION	SIZE
MD	MAIN DOOR 2.40 X 2.40
D	DOOR 2.40 X 2.10
D1	DOOR 0.90 X 2.10
D2	DOOR 0.75 X 2.10
W	WINDOW 1.52 X 1.52
W1	WINDOW 1.37 X 1.52
V	VENTILATOR 0.90 X 0.60

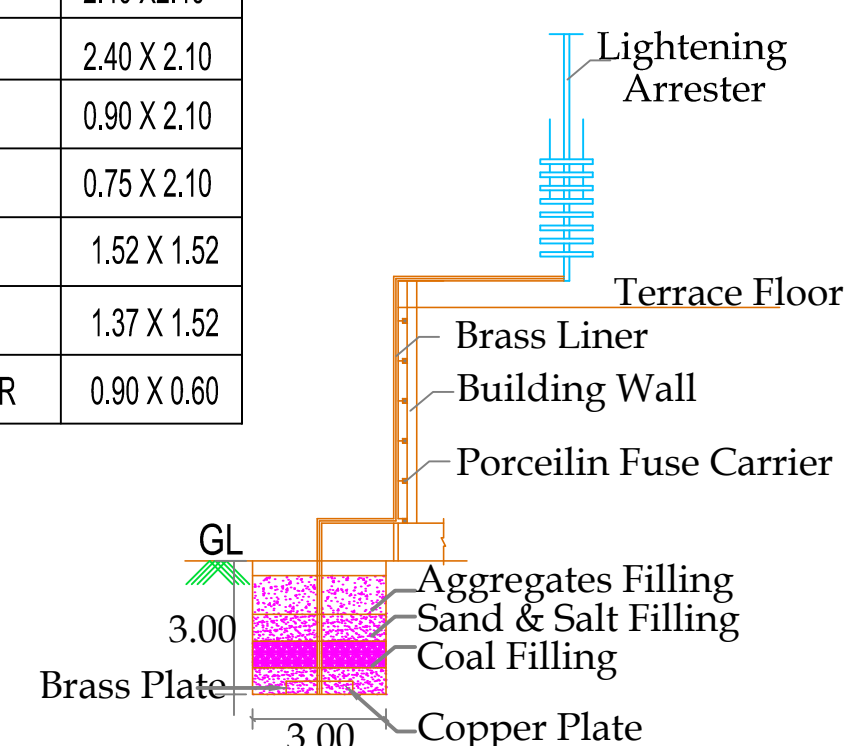

SECTION OF LIGHTINING ARRESTER (NTS)

FLOOR WISE AREA STATEMENT			
FLOOR	TOTAL BUILT UP AREA	NON FSI AREA	F.S.I AREA
GROUND FLOOR	307.69 SQ.M		307.69 SQ.M
FIRST FLOOR	307.69 SQ.M		307.69 SQ.M
SECOND FLOOR	307.69 SQ.M		307.69 SQ.M
THIRD FLOOR	307.69 SQ.M		307.69 SQ.M
FOURTH FLOOR	307.69 SQ.M		307.69 SQ.M
HEADROOM	56.44 SQ.M	56.44 SQ.M	
TOTAL	1594.89 SQ.M	56.44 SQ.M	1538.45 SQ.M

Total PLOT AREA (AS PER PATTa) - 1305.50 SQ.M
AS PER DOCUMENT - 1305.65 SQ.M
Total BUILT UP AREA - 1594.90 SQ.M
OPEN AREA - 997.81 SQ.M
FSI AREA - 1538.45 SQ.M
NON FSI AREA - 56.44 SQ.M
FSI - 1.18
CAR PARKING - 18 Nos
TWO WHEELER PARKING - 7 Nos
PHYSICALLY CHALLENGED CAR PARKING - 2 Nos

OWNER NAME 1. Mr.G.ARUNKUMAR
S/o.P.GOVINDA CHETTY
2. Mrs.A.VADIVUKARASI
W/o.G.ARUNKUMAR

ENGINEER / STRUCTURAL ENGINEER

Er. R. THAYUMANAVAN
Planners & Builders, Vasthu Consultant,
Reg. Engineer Grade : III (002/2019),
Cuddalore Local Planning Authority,
Cuddalore City Municipal Corporation,
6/9, First Floor, Fund Office Building,
Bharathi Road, Cuddalore - 607 001.
Cell : 9443236180, Ph: 04142-221599

Er. T. MANIKANDAN,
M.E (Struct), M.Sc (Vastu), P.O. (Vastu), A.S.I.E., F.V.
Regd. Structural Engineer Grade-I
(Reg. No. SE/Gr-I/001/2019)
Regd. Valuer under Companies Act.
(Reg. No. 18B/IRV/001/2018/10452)
Regd. Valuer, Income Tax (147/2010)
Chartered Engineer, (AM084563-T)
C/o, 1 Floor, Fund Office Building,
Bharathi Road, Cuddalore - 607 001
Ph: 04142-221598, Mob: 94431 35027

Er. R. RAMESH BABU, B.Tech.,
Registered Construction Engineer.
Reg. No: RCE/002/2022
No: 46, Kaveri Nagar, S.N. Chavadi,
Kundur, Cuddalore - 607 005.

CORPORATION, CUDDALORE TALUK & DISTRICT.

ALL DIMENSIONS ARE IN METER

4.30

13.10

T.S.NO : 1586

T.S.NO : 1585/6

T.S.NO : 1584

W/o.G.ARUNKUMAR

ENGINEER / STRUCTURAL ENGINEER

Er. R. THAYUMANAVAN
Planners & Builders, Vasthu Consultant,
Reg. Engineer Grade : III (002/2019),
Cuddalore Local Planning Authority,
Reg. Engineer Grade : III (093/LS/2019/00008),
Cuddalore City Municipal Corporation,
6/9, First Floor, Fund Office Building,
Bharathi Road, Cuddalore - 607 001.
Cell : 9443236180, Ph: 04142-22155#

Er. T. MANIKANDAN,
M.E (Struct.) M.Sc (Val) P.G. Dip (Val) A.M.I.E. F.V.
Regd. Structural Engineer Grade-I
(Reg. No. SE/Gr-I/001/2019)
Regd. Valuer under Companies Act.
(Reg. No. IBB/IRV/M/2018/10462)
Regd. Valuer, Income Tax (747/2010)
Chartered Engineer, (A38264550-7)
G/S, 1 Floor, First Office Building,
Enthazhy Road, Cuddalore - 605 001
Ph: 94472-221598, Mob: 94431 35927

Er. R. RAMESH BABU, B.Tech.,
Registered Construction Engineer.
Reg. No: RCE/002/2022
No: 46, Kaveri Nagar, S.N. Chavadi,
Kondur, Cuddalore - 607 006.

APPROVAL

T.S.NO : 1585/3

T.S.NO : 1585/7

T.S.NO : 1585/5

KEY PLAN

DTCP /CUD/AD/P.P.NO : 7 / 2023

FLOOR WISE AREA STATEMENT				SHEET 3 OF 3
FLOOR	TOTAL BUILT UP AREA	NON FSI AREA	F.S.I AREA	
GROUND FLOOR	307.69 SQ.M		307.69 SQ.M	
FIRST FLOOR	307.69 SQ.M		307.69 SQ.M	
SECOND FLOOR	307.69 SQ.M		307.69 SQ.M	
THIRD FLOOR	307.69 SQ.M		307.69 SQ.M	
FOURTH FLOOR	307.69 SQ.M		307.69 SQ.M	
HEADROOM	56.44 SQ.M	56.44 SQ.M		
TOTAL	1594.89 SQ.M	56.44 SQ.M	1538.45 SQ.M	

Total PLOT AREA (AS PER PATTA)	-	1305.50 SQ.M
AS PER DOCUMENT	-	1305.65 SQ.M
Total BUILT UP AREA	-	1594.90 SQ.M
OPEN AREA	-	987.81 SQ.M
FSI AREA	-	1538.45 SQ.M
NON FSI AREA	-	56.44 SQ.M
FSI	-	1:18
CAR PARKING	-	23 Nos (21+2)
TWO WHEELER PARKING	-	23 Nos
PHYSICALLY CHALLENGED CAR PARKING	-	2 Nos

W/o.G.ARUNKUMAR

ENGINEER / STRUCTURAL ENGINEER