




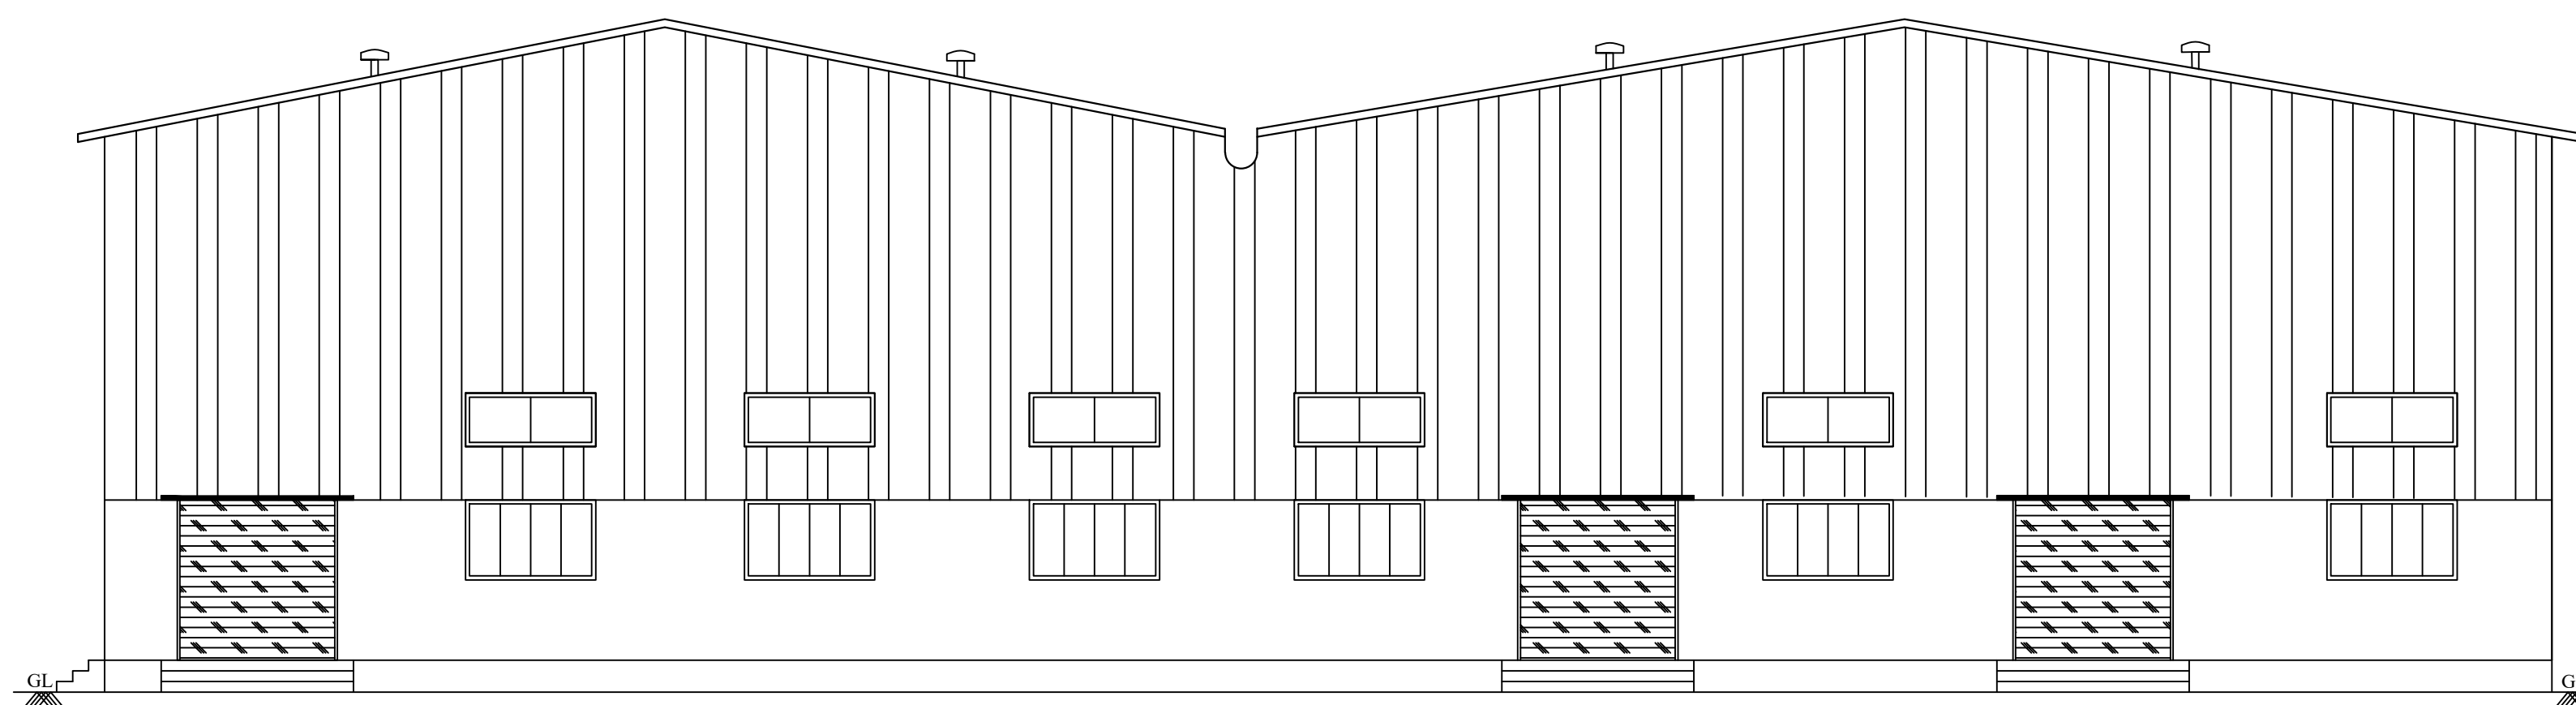

ELEVATION

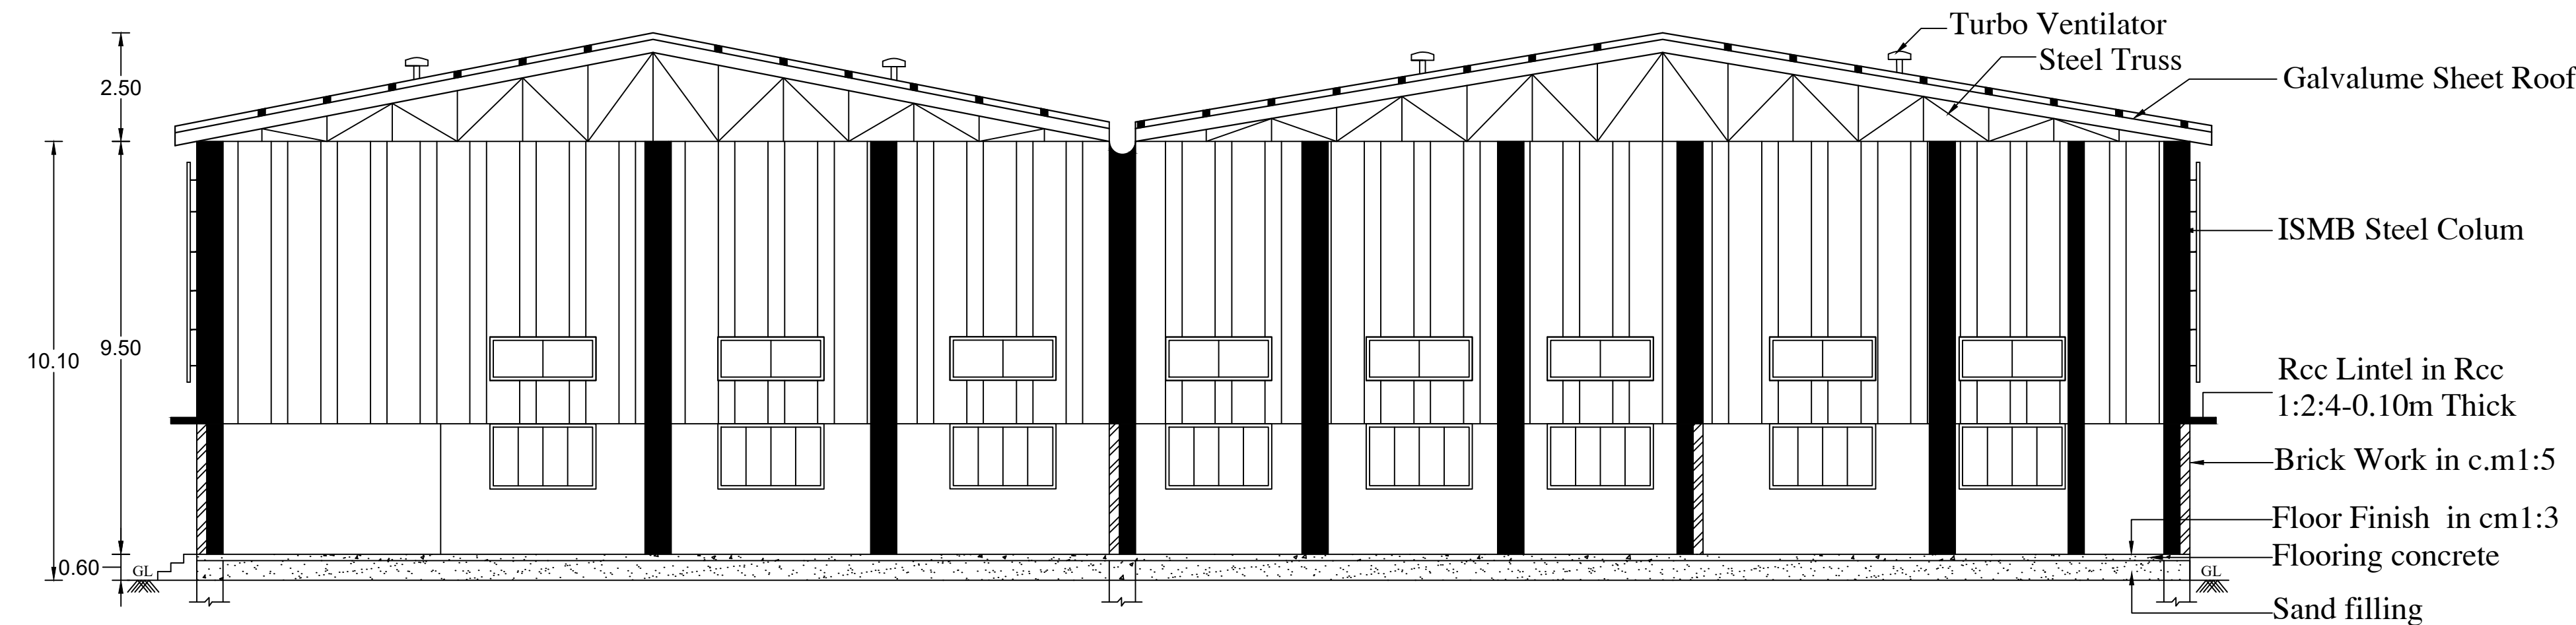

SECTION ON 'AA'

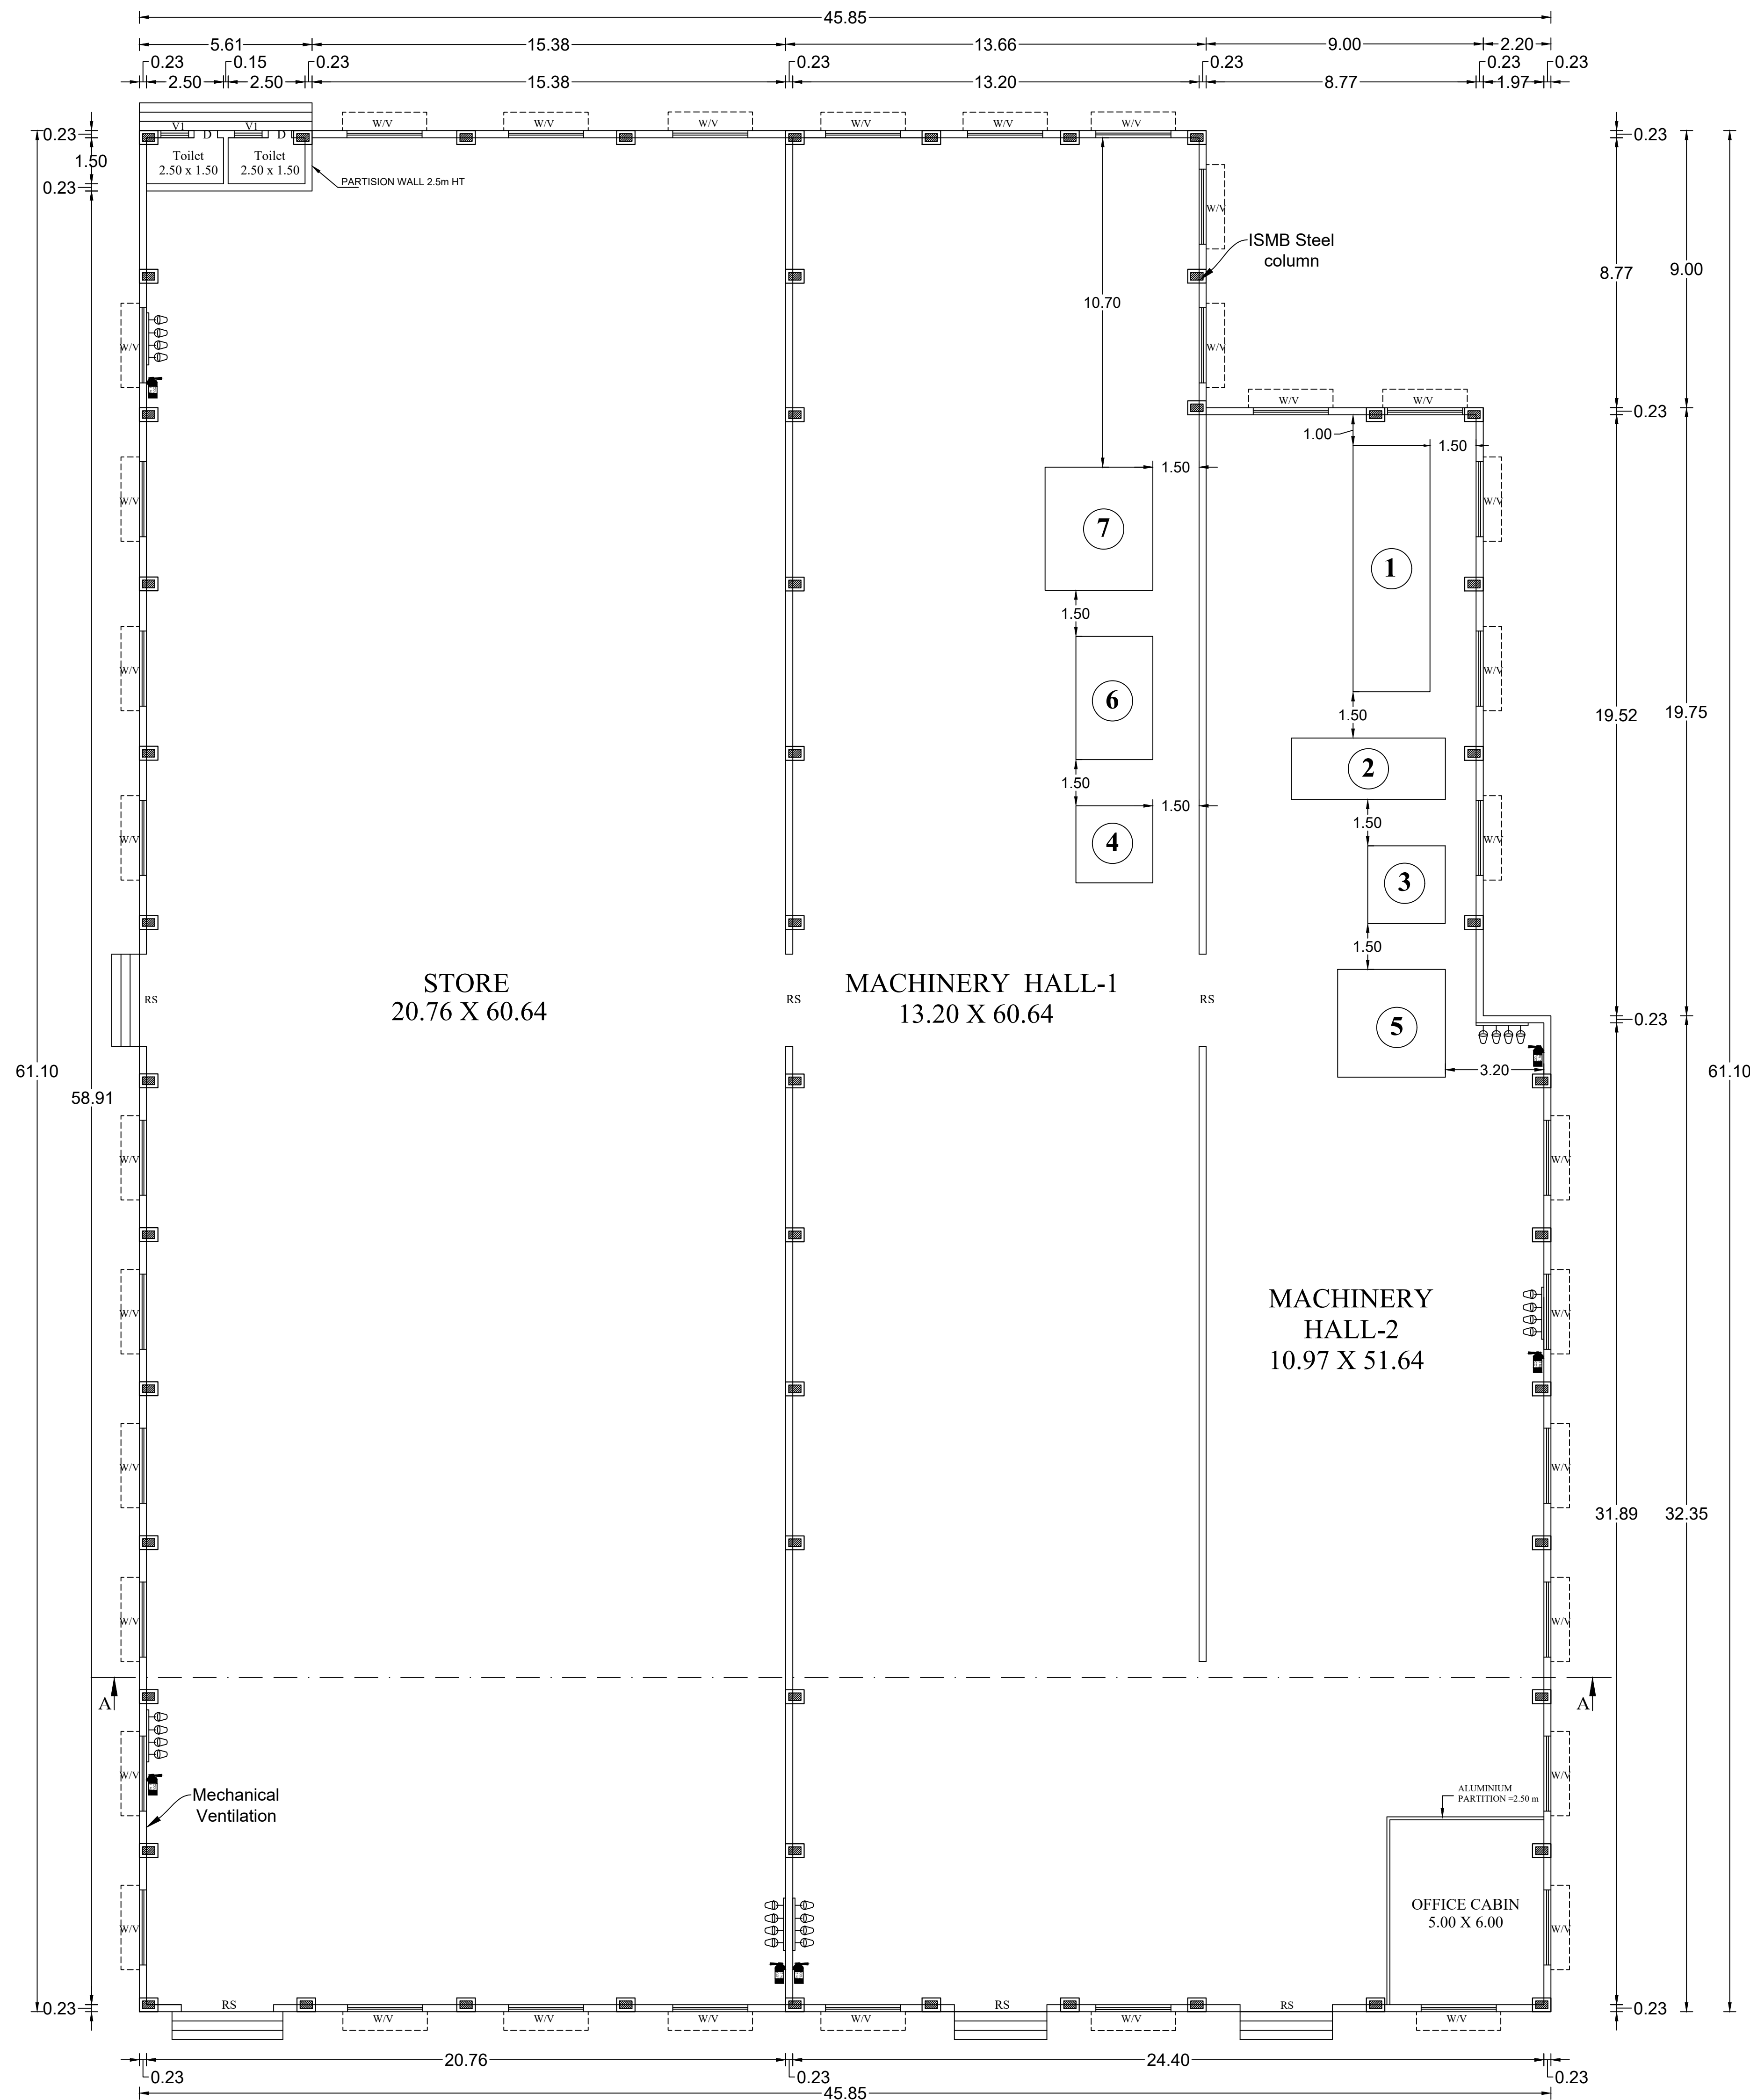

GROUND FLOOR PLAN
PROPOSED (FACTORY BUILDING)




SCALE 1:100

Site Approval
Online Application No: SWP/BPA/009773/2023
Site Boundary shown as A to P
and numbered as L.P/A.D.TCP (Dharmapuri)
No:52/2023
Site approval issued.


Technical Approval
B.P/A.D.TCP (Dharmapuri) No: 12/2023
Online Application No: SWP/BPA/009773/2023
Technical approval issued.

PLAN SHOWING THE PROPOSED CONSTRUCTION OF A GALVALUME SHEET ROOF INDUSTRIAL BUILDING (GREEN & ORANGE CATEGORY) M/S."PUREFLEXI MANUFACTURING INDUSTRY" (FLEXI POLYURETHANE FOAM PROCESSING IN 245.00HP)IN SF.NO: 170/1A2B, 170/1B2,170/1C, AT KARUKANAHALLI VILLAGE JAKKASAMUTHIRAM PANCHAYAT, KARIMANGALAM PANCHAYAT UNION, PALACODE TALUK, DHARMAPURI DISTRICT. (SCALE - 1:400).


APPLICANT : Mr.G.MURUGAN (THE MANAGING DIRECTOR)

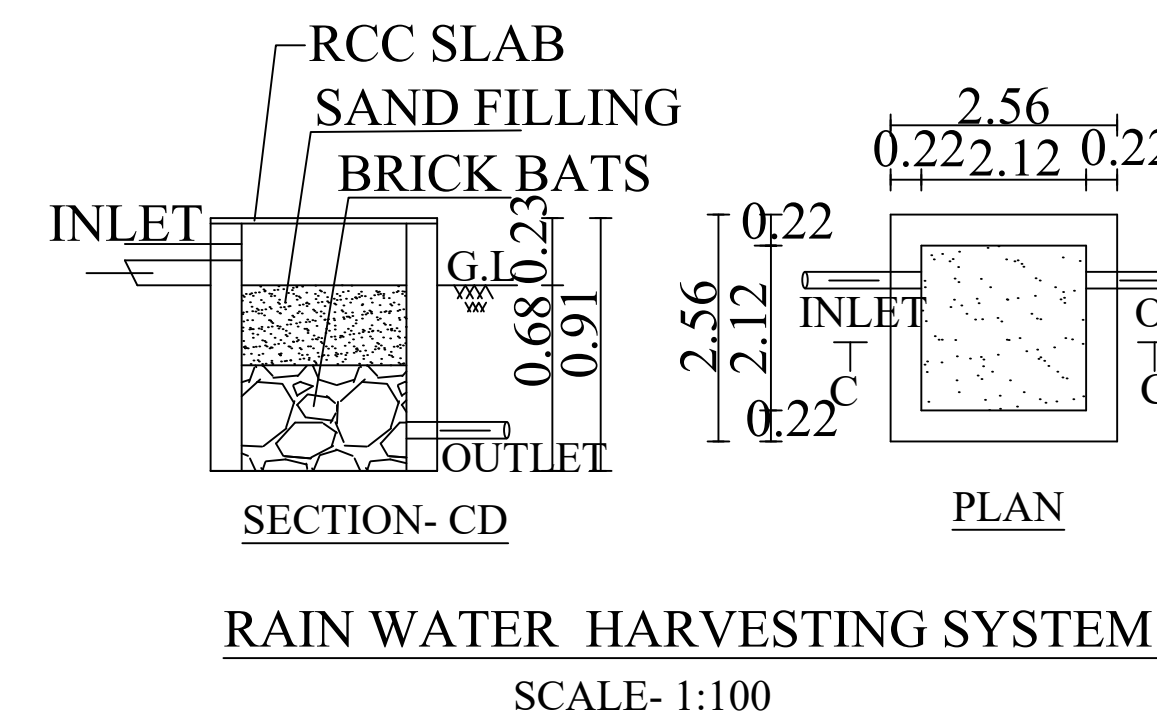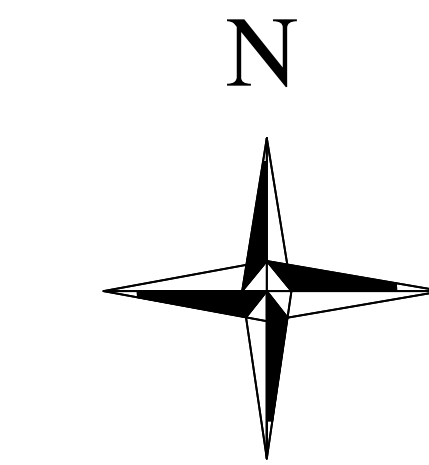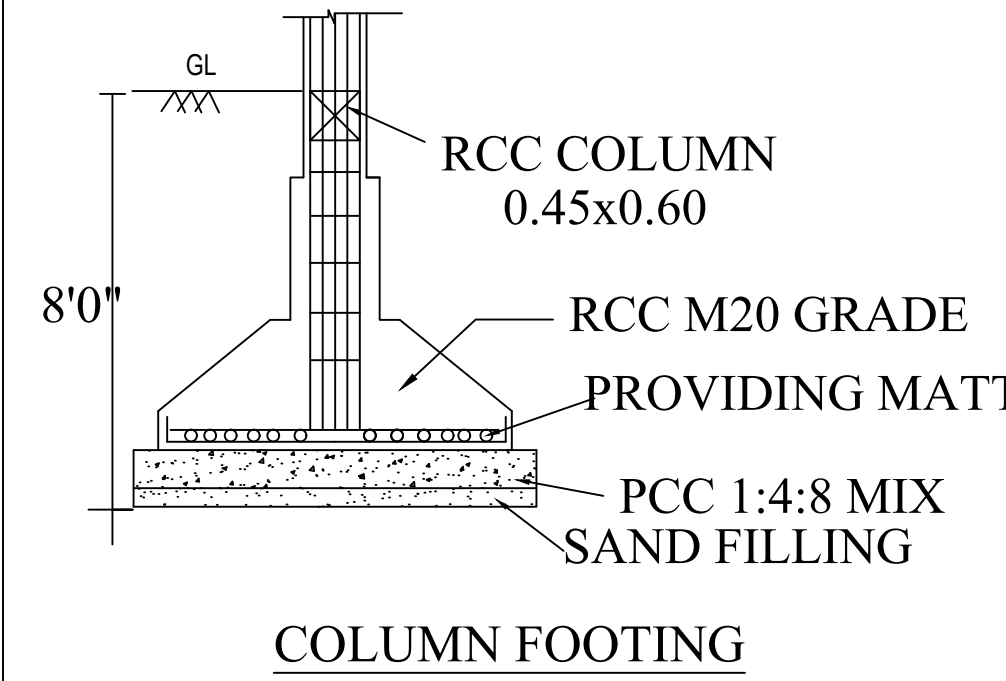

SEWAGE TREATMENT PLANT
(NOT TO SCALE)

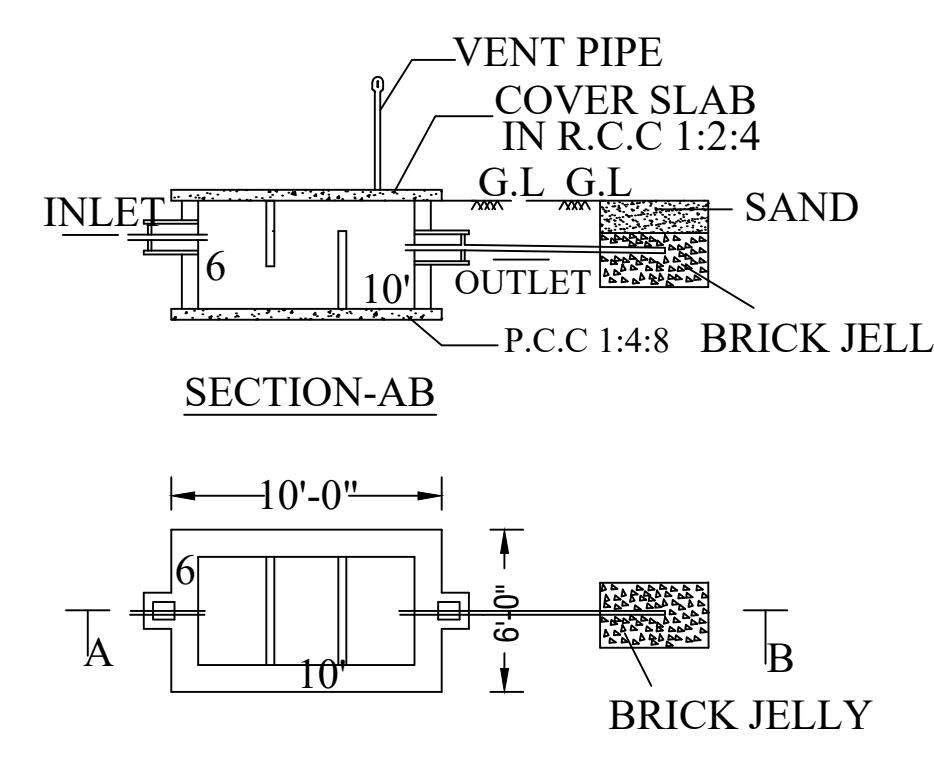

SEPTIC TANK & DISPERSION TRENCH DETAILS
SCALE- 1:100

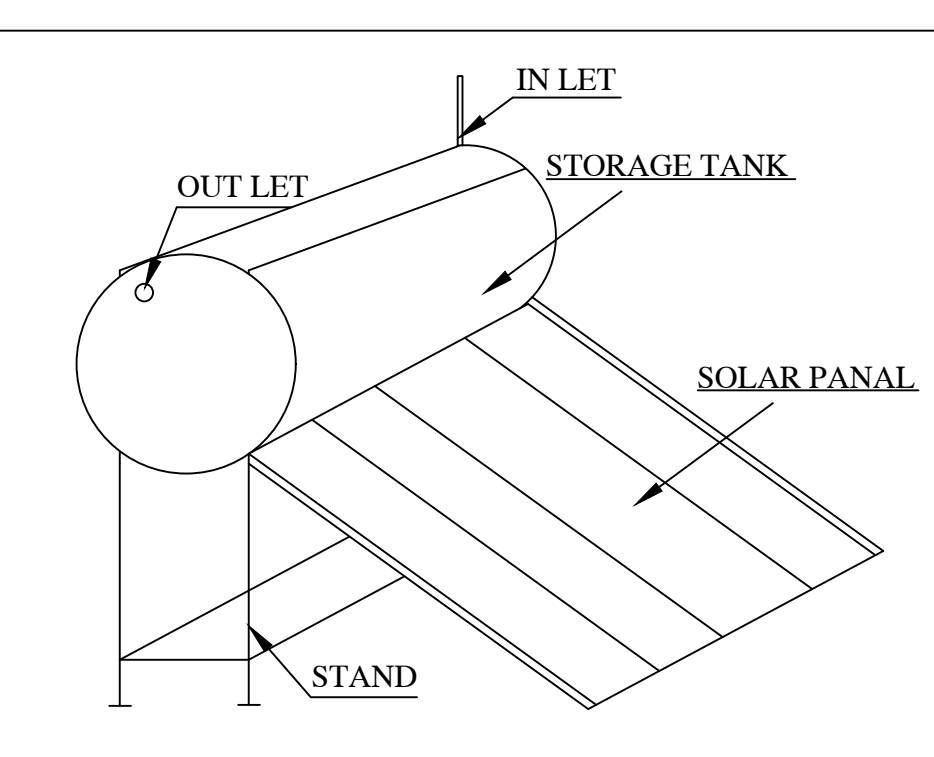

SOLAR SYSTEM
(NOT TO SCALE)

NOTE:

FE - FIRE EXTINGUISHER FIXED
MECHANICAL VENTILATION
ARE PROVIDED
 - FIRE BUCKET FIXED

$$F.S.I = \frac{2657.18}{6225.00} = 0.42$$

APPLICANT

(Mr.G.MURUGAN)

KEY:-

SITE BOUNDARY


PROPOSED BUILDING

EXISTING ROAD

PROPOSED DRIVE WAY

RAIN WATER HARVESTING

SEPTIC TANK

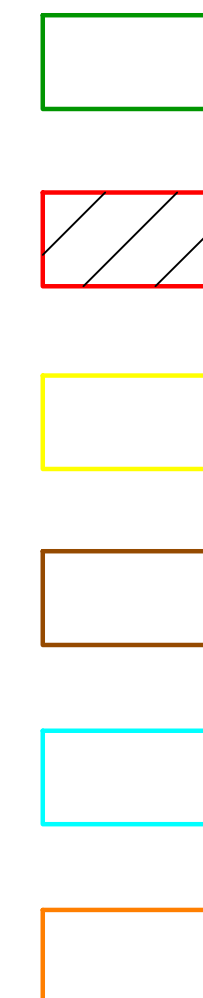

AREA STATEMENT

SURVEY NUMBER	AREA in Sq.mt
SF.NO : 170/1A2B	2205.00
SF.NO : 170/1B2	3650.00
SF.NO : 170/1C	400.00
TOTAL SITE AREA	6255.00
SUPER IMPOSED AREA	6254.83
JOINERY DETAILS	
ROLLING SHUTTER - RS	- 3.00 X 3.00
DOOR - D	- 0.76 X 2.13
WINDOW-W	- 2.44 X 1.50
VENTILATOR-V	- 2.44 X 1.50
VENTILATOR-V1	- 0.90 X 0.90

AREA DETAILS

PROPOSED (FACTORY BUILDING)

NAME OF FLOOR	FSI AREA (IN SQ.MT)	BUILTUP AREA (IN SQ.MT)
GROUND FLOOR	2657.18	2657.18

S.NO	MACHINERY DETAILS	HP
1.	Contineous electric motors load	116.00 HP
2.	Rebonding	66.00 HP
3.	Rotery	35.00 HP
4.	Peeling	13.00 HP
5.	Batch foaming	09.00 HP
6.	Vertical	04.00 HP
7.	Pillow	02.00 HP
TOTAL NO.OF HP		245.00 HP
NO.OF.WORKERS -		10 NOS.

PARKING DETAILS

LORRY PARKING PROVIDED	- 06 NOS.
CAR PARKING PROVIDED	- 02 NOS.
TWO WHEELER PARKING PROVIDED	- 54 NOS.
CYCLE SPACE PARKING PROVIDED	- 54 NOS.

OPEN SPACE AREA PROVIDED - 625.50 Sq.mt.(10%)

STRUCTURAL ENGINEER

Er.P.V.RAMESH, B.E.,
REGISTERED STRUCTURAL ENGINEER
& CONSTRUCTION CIVIL ENGINEER,
CUBICAL CONSTRUCTIONS,
NO-391, UPKAR ROYAL GARDEN,
ZUZUVADI, HOSUR,
KRISHNAGIRI DT - Cell: 98405 36323
REG.NO: 15/2019, HNDTA.

REGISTERED ENGINEER

Er.P.V.RAMESH, B.E.,
REGISTERED ENGINEER
& CONSTRUCTION CIVIL ENGINEER,
CUBICAL CONSTRUCTIONS,
NO-391, UPKAR ROYAL GARDEN,
ZUZUVADI, HOSUR,
KRISHNAGIRI DT - Cell: 98405 36323
REG.NO: 9/2019, HNDTA.