



PLAN SHOWING THE PROPOSED GROUND FLOOR CONSTRUCTION OF R.C.C ROOF RESIDENTIAL BUILDING IN R.S.NO. 133/21A2C , PATTA NO: 3196 ,WARD NO:05 AT THIRUVALLUVAR STREET , KEERAMANGALAM TOWN PANCHAYAT, ALANGUDI- TALUK, PUDUKKOTTAI - DISTRICT.

OWNER NAME: Mrs.T.SUDHA, W/O .TAMILSELVAN.

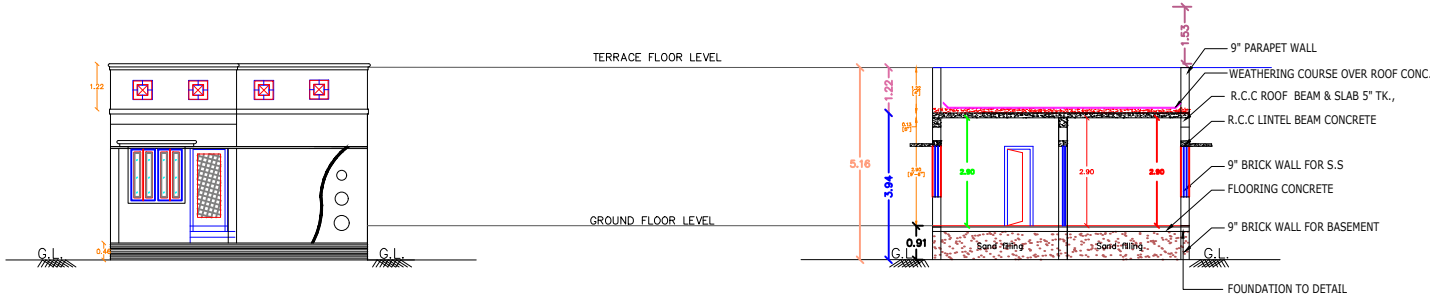

FRONT ELEVATION


SECTION ON 'A-A'

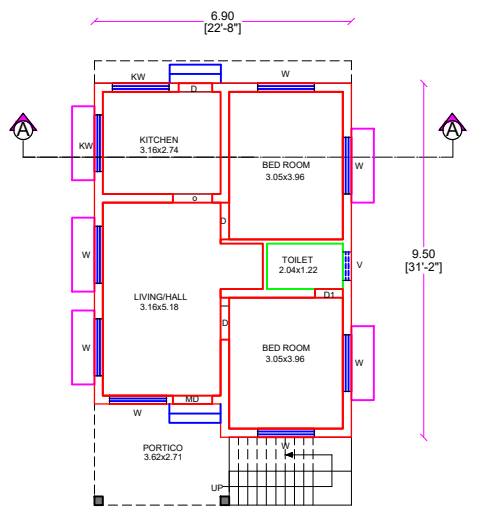


GROUND FLOOR PLAN



KEY PLAN
SCALE:1"=132'0"

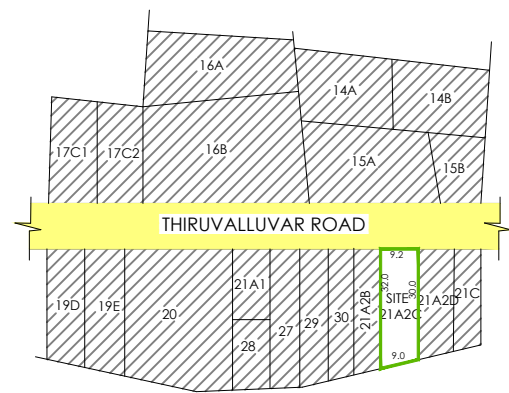

SITE PLAN
SCALE:1:300

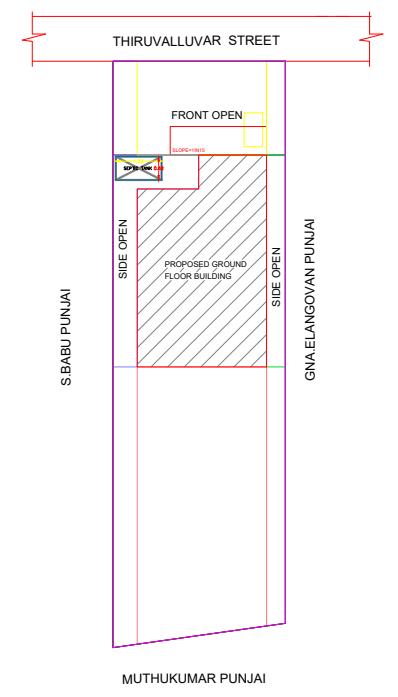

SHEET NO=01

COLOUR INDEX:

BOUNDARY - PROPOSED - ROAD -

JOINERY DETAILS :-

S.No.	Description	Feet	Meter	S.No.	Description	Feet	Meter
01	MD - MAIN DOOR	3'3" X 7'0"	1.00 X 2.13	05	W1 - WINDOW	4'0" X 4'6"	1.22 X 1.37
02	D - DOOR	3'0" X 7'0"	0.91 X 2.13	06	W2 - WINDOW	3'0" X 4'6"	0.91 X 1.37
03	D1 - DOOR	2'6" X 7'0"	0.76 X 2.13	07	KW - WINDOW	5'0" X 4'6"	1.52 X 1.37
04	W - WINDOW	5'0" X 4'6"	1.52 X 1.37	08	V - VENTILATOR	2'6" X 2'6"	0.76 X 0.76

--- SPECIFICATION ---

AREA DETAILS :-	In Sq.m	In Sq.ft
AS PER DOC	282.00	3035.42
AS PER PATTA	282.00	3035.42
AS PER DWG./SPLAY	282.00	3035.42

--- AREA CALCULATION ---

FLOOR AREA	F.S.I AREA		NON-F.S.I AREA		TOTAL AREA	
	in Sq.m	in Sq.ft	in Sq.m	in Sq.ft	in Sq.m	in Sq.ft
GROUND FLOOR AREA	72.14	776.51	---	---	72.14	776.51
FIRST FLOOR AREA	---	---	---	---	---	---
SECOND FLOOR AREA	---	---	---	---	---	---
HEAD ROOM AREA	---	---	---	---	---	---
TOTAL AREA	72.14	776.51	---	---	72.14	776.51

FLOOR SPACE INDEX = $\frac{72.14}{282.00}$	= 0.2558 < 2.0	DWELLING AREA STATEMENT			
		FLOORS	NO OF DWELLING UNITS	TYPES	
PLOT COVERAGE = $\frac{72.14}{282.00} \times 100 = 25.58\%$		GROUND FLOOR	01	A1	B1
		FIRST FLOOR	--	--	--

--- PARKING DETAILS ---

PARKING TYPE	REQUIRED	PROVIDED
CAR	01	01
TWO WHEELER	--	--

HEIGHT OF THE BUILDING : 3.94 M SCALE - 1 : 100

*All dimensions are in feet & inches,those with in brackets are in M.
*Sewage line connected to Septic Tank main line

T. Sudha

(Mrs.SUDHA.T)
APPLICANT / OWNER

Er. R.R.SUMITHRA, B.E.,
Consulting Engineer/Surveyor
Banmuga Complex
Keeramangalam - 614 000
Mob. 90928 77431.

REGISTERED ENGINEER

