



PLAN SHOWING THE PROPOSED GROUND FLOOR CONSTRUCTION OF R.C.C ROOF RESIDENTIAL BUILDING IN R.S.NO. 76/9A2B , PATTA NO: 374 ,WARD NO:11 AT KODIKKARAMBAI ROAD, KEERAMANGALAM TOWN PANCHAYAT, ALANGUDI- TALUK, PUDUKKOTTAI - DISTRICT.

OWNER NAME: Mr.J.KANNAN S/O .JAYARAMAN.

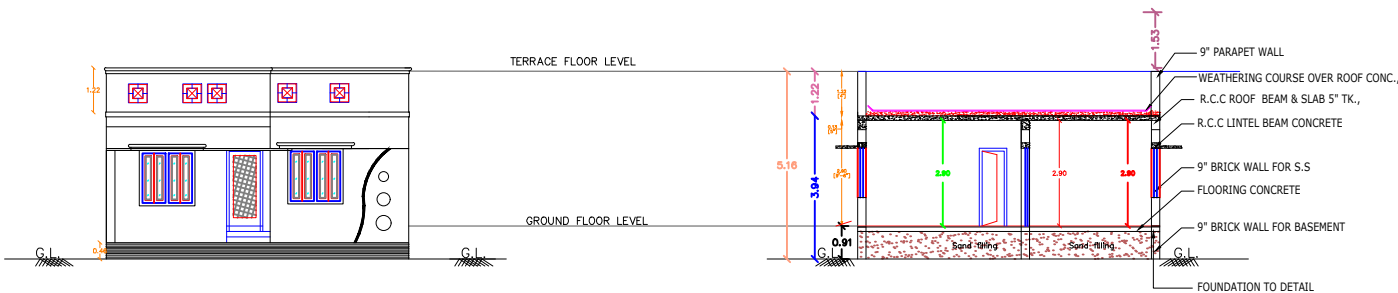

FRONT ELEVATION


SECTION ON 'A-A'

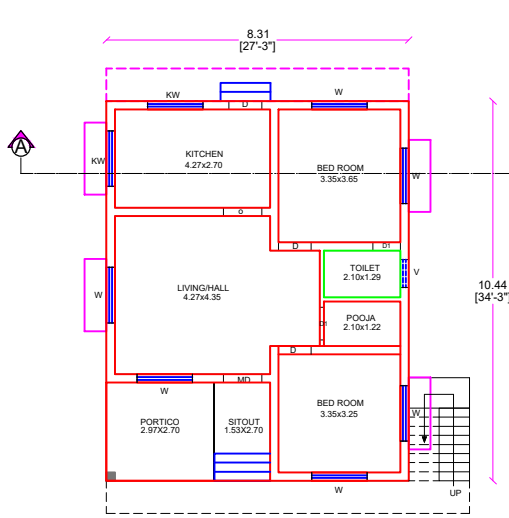


GROUND FLOOR PLAN



KEY PLAN
SCALE:1"=132'0"

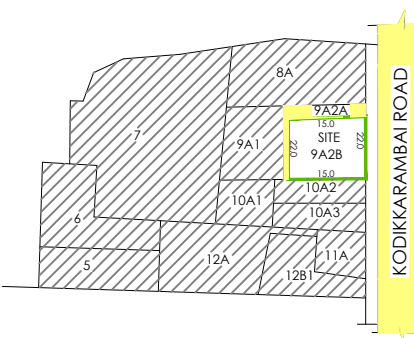

SITE PLAN
SCALE:1:300

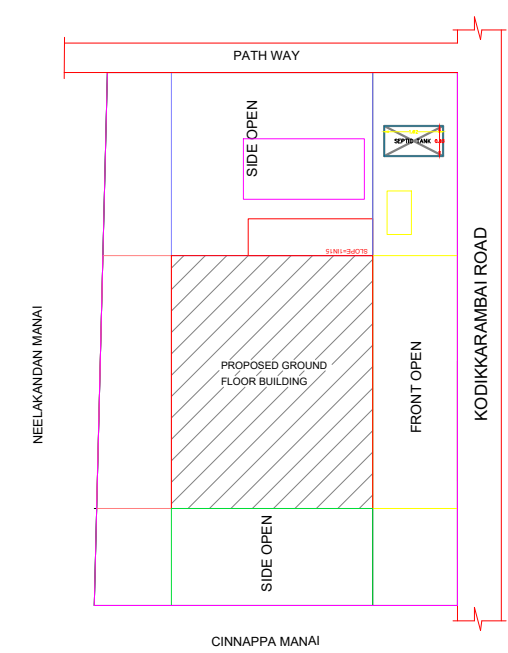

SHEET NO=01

COLOUR INDEX:

BOUNDARY - PROPOSED - ROAD -

JOINERY DETAILS :-

S.No.	Description	Feet	Meter	S.No.	Description	Feet	Meter
01	MD - MAIN DOOR	3'3" X 7'0"	1.00 X 2.13	05	W1 - WINDOW	4'0" X 4'6"	1.22 X 1.37
02	D - DOOR	3'0" X 7'0"	0.91 X 2.13	06	W2 - WINDOW	3'0" X 4'6"	0.91 X 1.37
03	D1 - DOOR	2'6" X 7'0"	0.76 X 2.13	07	KW - WINDOW	5'0" X 4'6"	1.52 X 1.37
04	W - WINDOW	5'0" X 4'6"	1.52 X 1.37	08	V - VENTILATOR	2'6" X 2'6"	0.76 X 0.76

--- SPECIFICATION ---

AREA DETAILS :-	In Sq.m	In Sq.ft
AS PER DOC	324.00	3487.51
AS PER PATTA	324.00	3487.51
AS PER DWG./SPRAY	324.00	3487.51

--- AREA CALCULATION ---

FLOOR AREA	F.S.I AREA		NON-F.S.I AREA		TOTAL AREA	
	in Sq.m	in Sq.ft	in Sq.m	in Sq.ft	in Sq.m	in Sq.ft
PLOT AREA	324.00	3487.51	---	---	324.00	3487.51
GROUND FLOOR AREA	86.76	933.88	---	---	86.76	933.88
FIRST FLOOR AREA	---	---	---	---	---	---
SECOND FLOOR AREA	---	---	---	---	---	---
VACANT AREA	237.24	2553.63	---	---	237.24	2553.63

FLOOR SPACE INDEX = $\frac{86.76}{324.00} = 0.2677 < 2.0$		DWELLING AREA STATEMENT			
PLOT COVERAGE = $\frac{86.76}{324.00} \times 100 = 26.77\%$		FLOORS	NO OF DWELLING UNITS	TYPES	
		GROUND FLOOR	01	A1	B1
		FIRST FLOOR	--	--	--

--- PARKING DETAILS ---

PARKING TYPE	REQUIRED	PROVIDED
CAR	01	01
TWO WHEELER	01	01

HEIGHT OF THE BUILDING : 3.94 M

SCALE - 1 : 100

*All dimensions are in feet & inches,those with in brackets are in M.
*Sewage line connected to Septic Tank main line



(Mr.KANNAN.J)
APPLICANT / OWNER


E.R.R.SUMITHRA,B.E.,
Consulting Engineer/Surveyor
Banmuga Complex
Keeramangalam - 614 004
Mob. 90928 77431

REGISTERED ENGINEER

