


PLAN SHOWING THE PROPOSED CONSTRUCTION OF RCC ROOF RESIDENTIAL GROUND FLOOR & FIRST FLOOR BUILDING
IN OLD S.F.NO: 337/5, NEW S.F.NO: 593/14, ANNAVASAL TOWN PANCHAYAT, ILLUPPUR TALUK OF PUDUKKOTTAI DISTRICT.

SCALE 1:100



NAME OF THE OWNER: Mr. M. IBRAHIM S/O MOHAMED KABEER

SITE PLAN:-

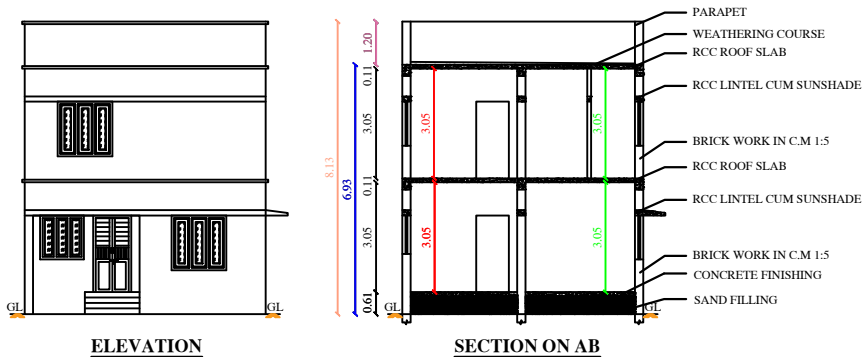


ELEVATION


SECTION ON AB

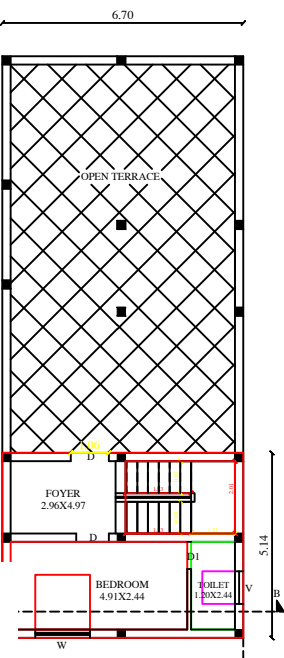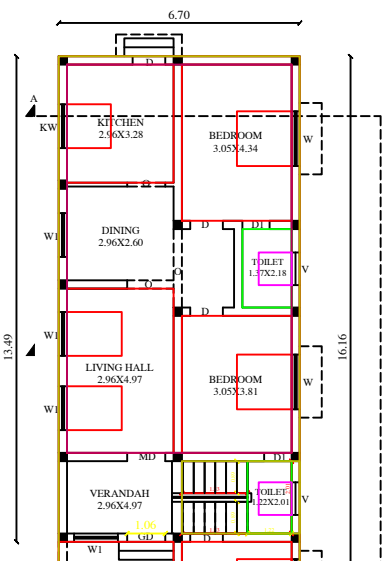


PRO. FIRST FLOOR PLAN

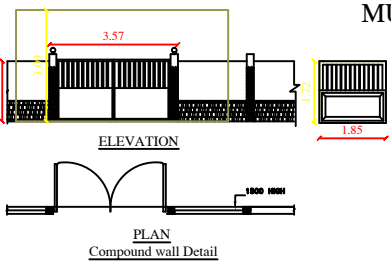


PLAN Compound wall Detail

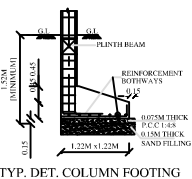


TYP. DET. COLUMN FOOTING

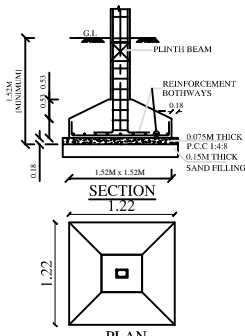


FOUNDATION DETAILS

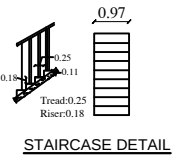


STAIRCASE DETAIL

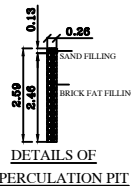


DETAILS OF PERCUSSION PIT

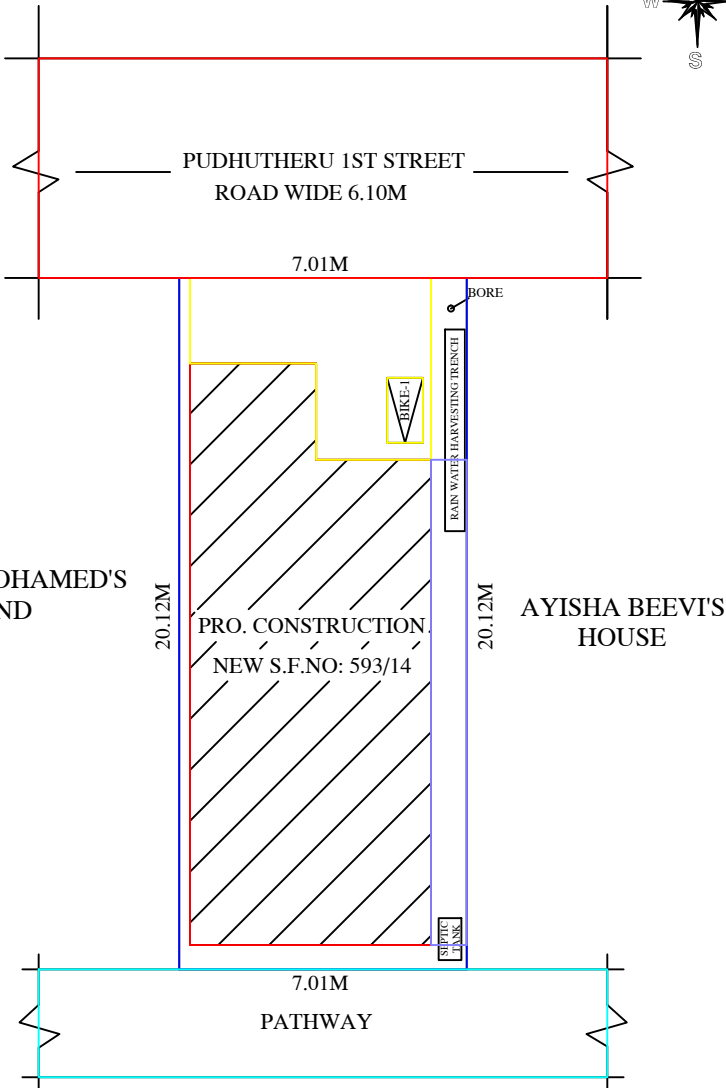

PATHWAY

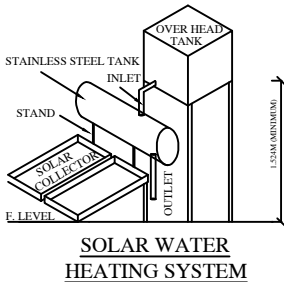

SOLAR WATER HEATING SYSTEM

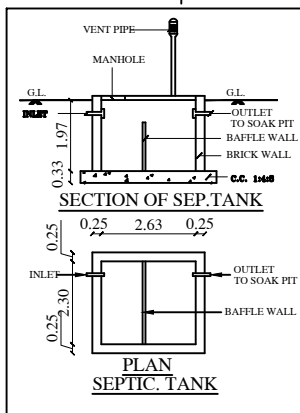

SECTION OF SEP. TANK

PLAN SEPTIC TANK

AREA STATEMENT	Sq.ft	Sq.mt
SITE AREA	1485.00	138.00
PRO. GROUND FLOOR AREA	1073.00	99.75
PRO. FIRST FLOOR AREA	371.00	34.44
VACANT AREA	412.00	38.25

SCHEDULE OF JOINERIES:

MD -DOOR	-	3'6" X 7'0"	OR	1.06 X 2.13M
D-DOOR	-	3'0" X 7'0"	OR	0.91 X 2.13
D1-DOOR	-	2'6" X 7'0"	OR	0.76 X 2.13
W-WINDOW	-	5'0" X 4'0"	OR	1.52 X 1.22
W1-WINDOW	-	4'0" X 4'0"	OR	1.22 X 1.22
KW-WINDOW	-	4'0" X 4'6"	OR	1.22 X 1.37
V-VENTILATOR	-	3'0" X 3'0"	OR	0.91X 0.91

REFERENCE

- ALL DIMENSIONS ARE IN METER
- WASTE WATER COLLECT TO SOAKPIT
- SOLAR WATER HEATER SYSTEM TO BE PROVIDED
- RAIN WATER HARVESTING SYSTEM TO BE PROVIDED
- "U" TRAP SEPTIC TANK DESIGN TO BE PROVIDED

Owner Signature

Er. M. SANJAI GANDHI
REGISTERED ENGINEER
No. 109/LS/2019/00079
SRI MARIAMMAL CONSTRUCTIONS
PUDUKKOTTAI
CELL : 9942260303

Registered Engineer Signature

Drawn by:-

Er.M. Sanjaigandhi, B.E.,
Sri Mariammal Constructions
85C, Mettu Street
Annaaval - 622101
Cell: 9942260303



HARVESTING SYSTEM