

PLAN SHOWING THE PROPOSED CONSTRUCTION OF
(BLOCK - I & BLOCK - II) GROUND FLOOR M/C.SHEET ROOF
INDUSTRIAL BUILDING ("BAKERY - BISCUITS & CAKES - 5.0 HP")
IN S.F.No: 131/1B1A, 131/1B2, 131/1B3, 131/1B1C, 131/3,
A.JETTIHALLI VILLAGE AND PANCHAYAT, NALLAMPALLI
PANCHAYAT UNION, NALLAMPALLI TALUK AND
DHARMAPURI DISTRICT.

ALL DIMENSIONS ARE IN "METER"	SCALE 1:100	N ↑
----------------------------------	-------------	--------

Area Details

Area Details	Total Buildup Area Sq.Mt	Non FSI Area Deduction Sq.Mt	Total FSI Area Sq.Mt
Block - I	Proposed Construction		
Area of Ground Floor	1615.07	-	1615.07
Block - II	Proposed Construction		
Area of Ground Floor	732.00	-	732.00
Total Area	2347.07	-	2347.07

Schedule of Joineries

R.S	Rolling Shutter	3.00 X 3.00
D	Door	1.23 X 2.15
D1	Door	1.00 X 2.15
W	Window	2.00 X 1.50
V	Ventilator	1.00 X 0.90

INSTALLATION

S.No.	Name of Machineries	Nos.	H.P	Total
1	ROTATOR OVEN	03	0.25	0.75
2	PACKING MACHINE	02	0.5	01
3	BREAD CUTTING	01	0.5	0.5
4	BISCUIT MAKING MACHINERY	02	0.5	01
5	PUPS MACKING MACHINE	01	0.5	0.5
6	CAKE CREAM MACKING MACHINE	01	0.5	0.5
7	BAR CODE MACHINE	01	0.75	0.75
	TOTAL	11.00	3.50	5.00

NO OF LABOURS 20 Nos

OFFICE USE

Site Approval

Online Application(SWP) No. SWP/BPA/054041/2023

Site Boundary shown as A to K
and numbered as L.P/A.D.TCP (Dharmapuri)
No:132/2023

Site Approval issued.

Technical Approval

B.P/A.D.TCP (Dharmapuri) No:30/2023

Online Application(SWP) No. SWP/BPA/054041/2023

Technical Approval issued.

APPLICANT


Er.M.VADIVEL.ME(Struct)., AMIE., C.Eng(I)., MISTE., AIV.,
Consulting Civil Engineer, Chartered Engineer,
TN.Govt. Registered Professional of DTCP.
R.E-II-01/2023, R.S.E-II-21/2020, R.C.E-27/2020, R.D-06/2020,
R.E.(G-3), DMC No.037/LS/2019/00004, CCMC No.004/2021,
DMV CONSTRUCTION,
#13/19, 1st Floor, Annamalai Street, Near Municipality Office,
Dharmapuri - 636701, Cell: 8122 101 282, 9443 101 282.
E.Mail : dmvmconstruction.dp@gmail.com

REGISTERED STRUCTURAL ENGINEER


Er.M.VADIVEL.ME(Struct)., AMIE., C.Eng(I)., MISTE., AIV.,
Consulting Civil Engineer, Chartered Engineer,
TN.Govt. Registered Professional of DTCP.
R.E-II-01/2023, R.S.E-II-21/2020, R.C.E-27/2020, R.D-06/2020,
R.E.(G-3), DMC No.037/LS/2019/00004, CCMC No.004/2021,
DMV CONSTRUCTION,
#19/17, 1st Floor, Annamalai Street, Near Municipality Office,
Dharmapuri - 636701, Cell: 8122 101 282, 9443 101 282.
E.Mail : dmvmconstruction.dp@gmail.com

REGISTERED ENGINEER


Er.M.Vadivel.ME(Struct)., AMIE., C.Eng(I)., MISTE., AIV., -D.M.V Construction - 8122 101 282, 9443 101 282.

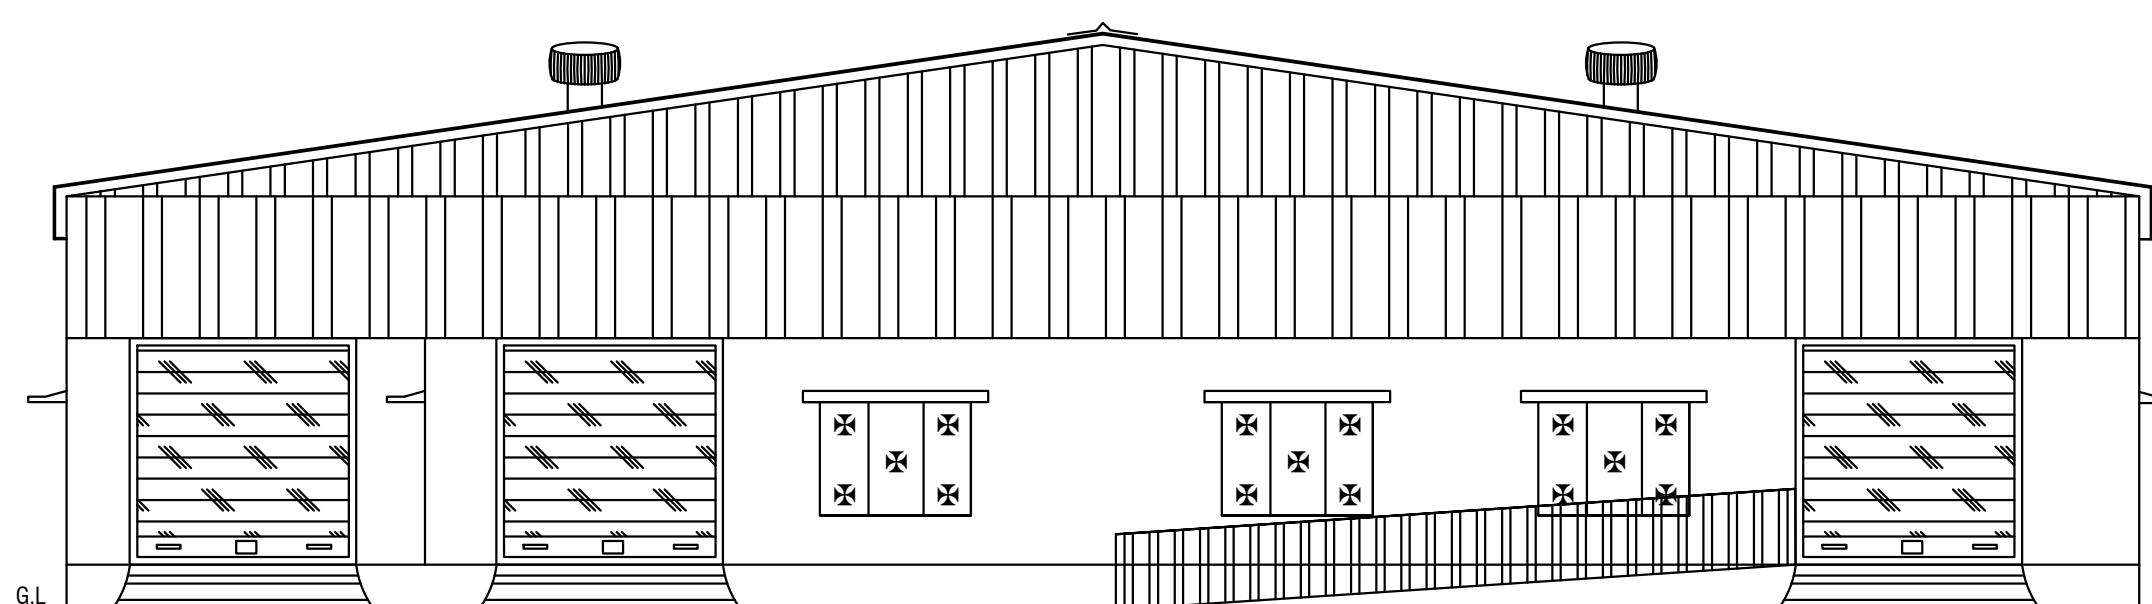


ELEVATION

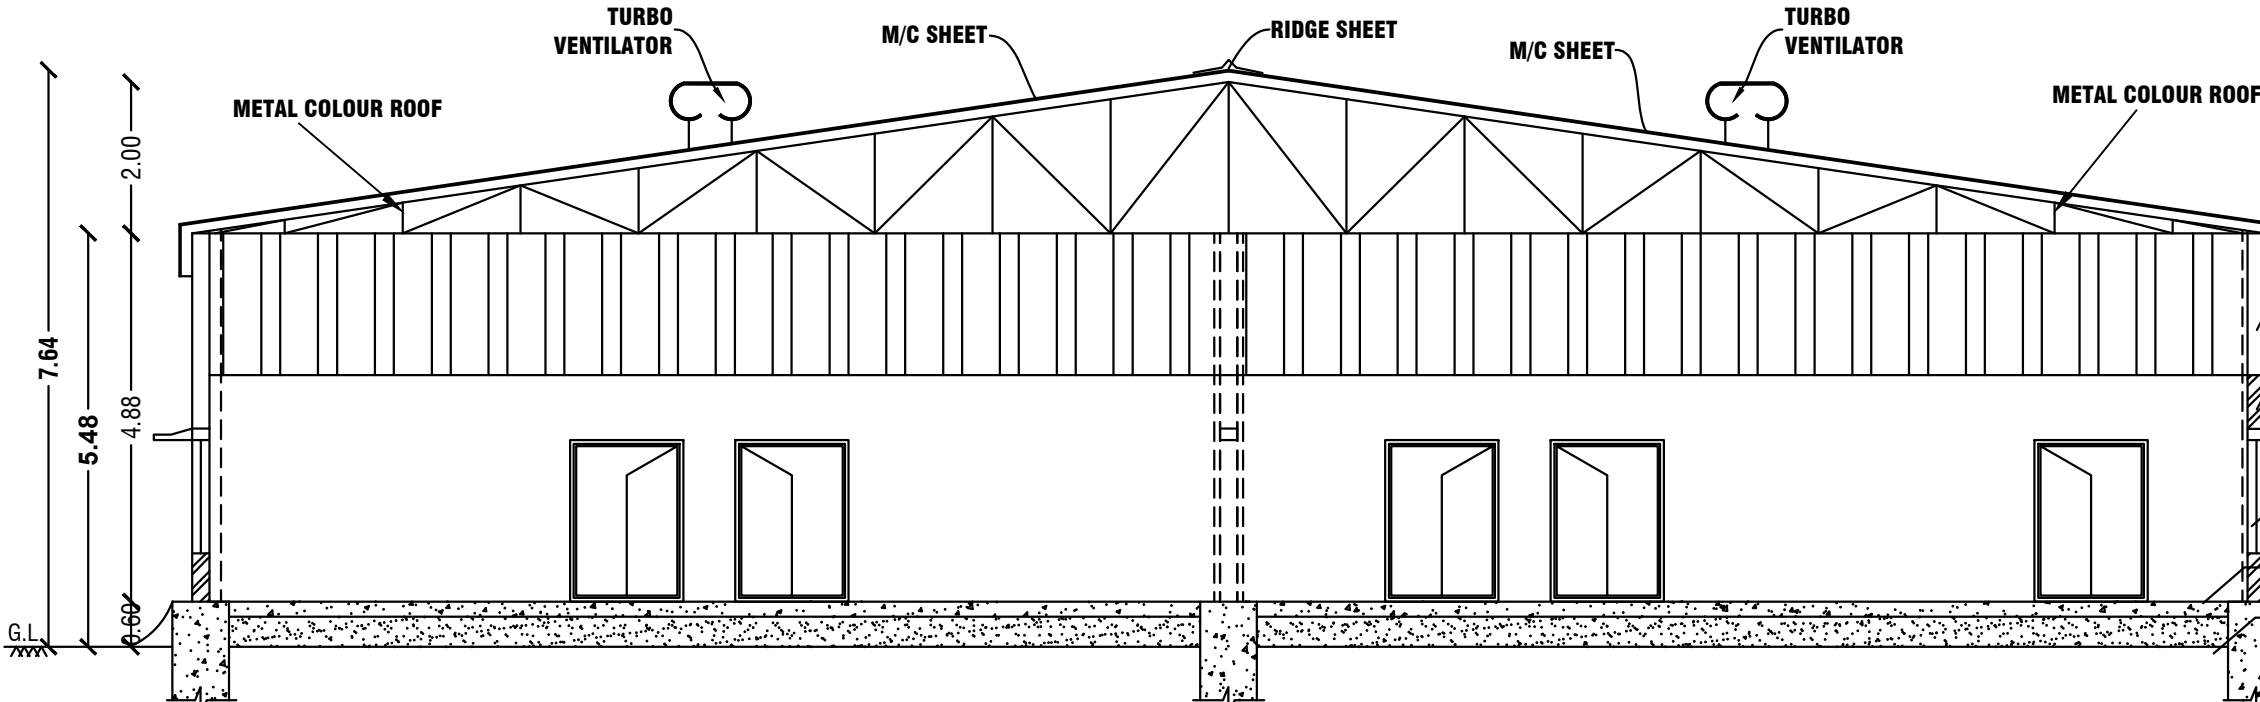






SECTION ON AA'

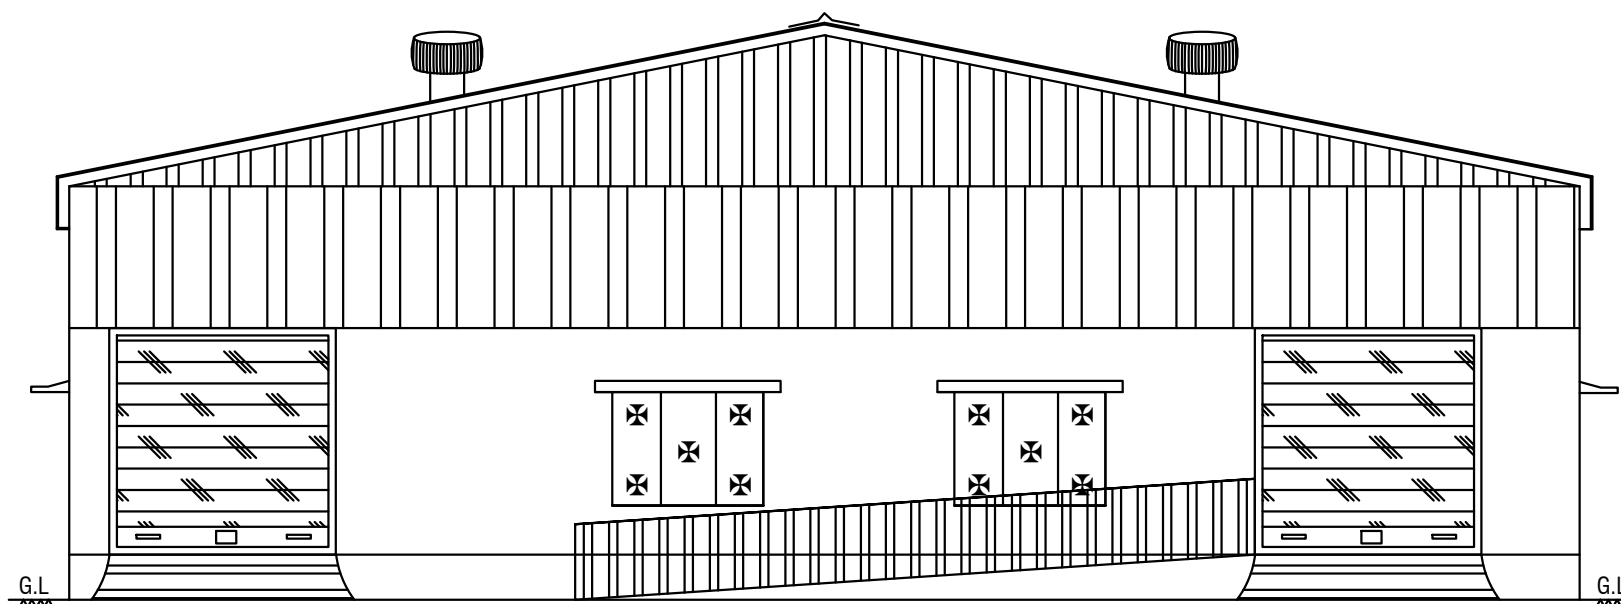

ELEVATION


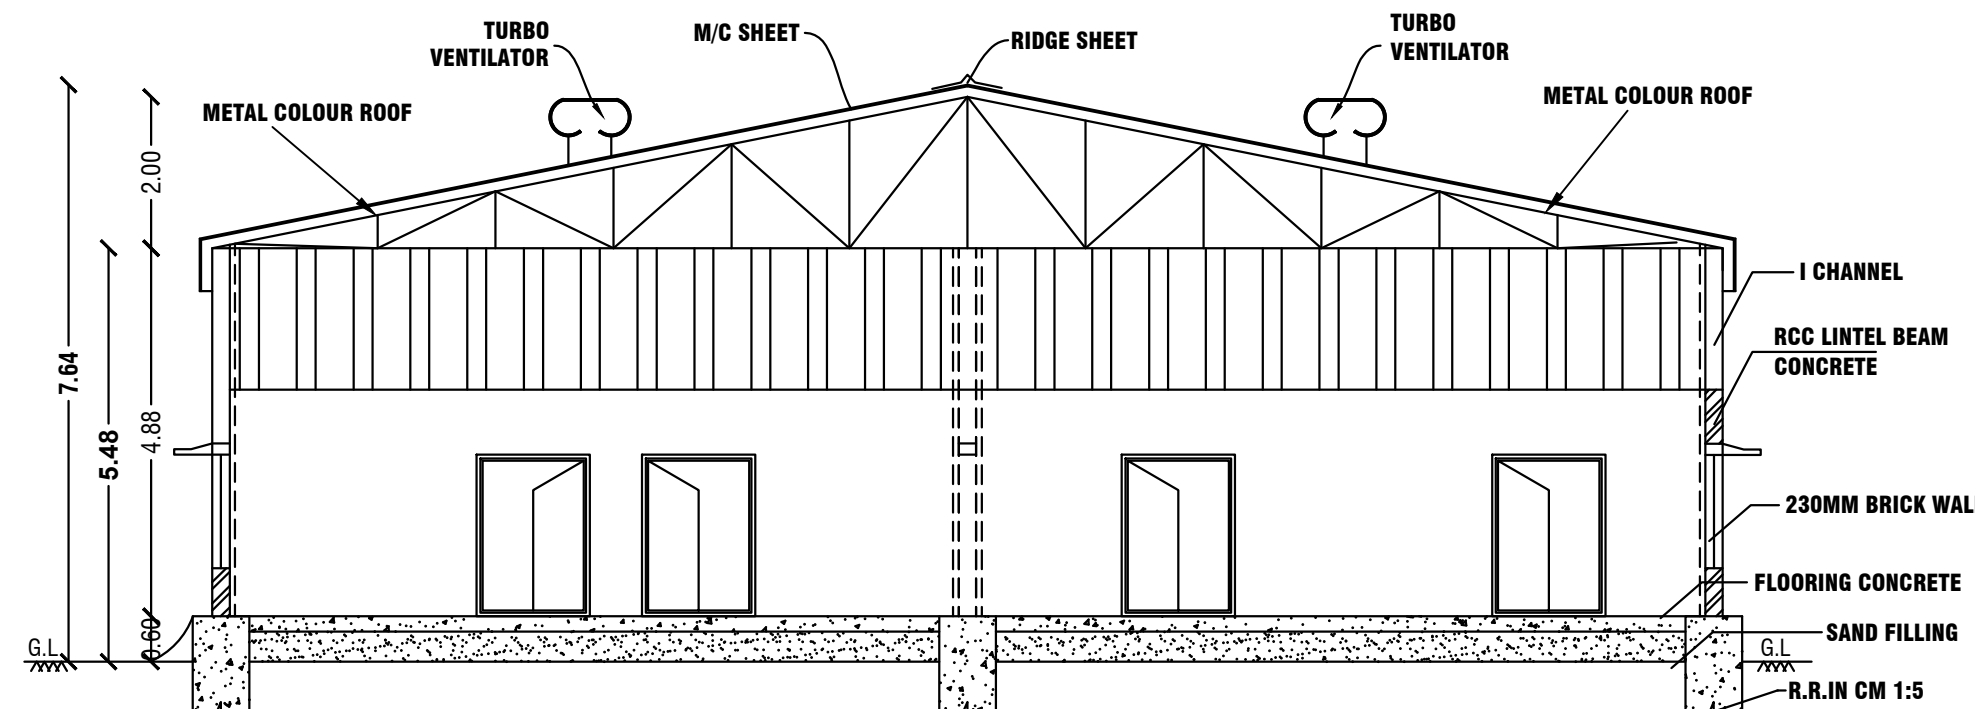




SECTION ON BB'

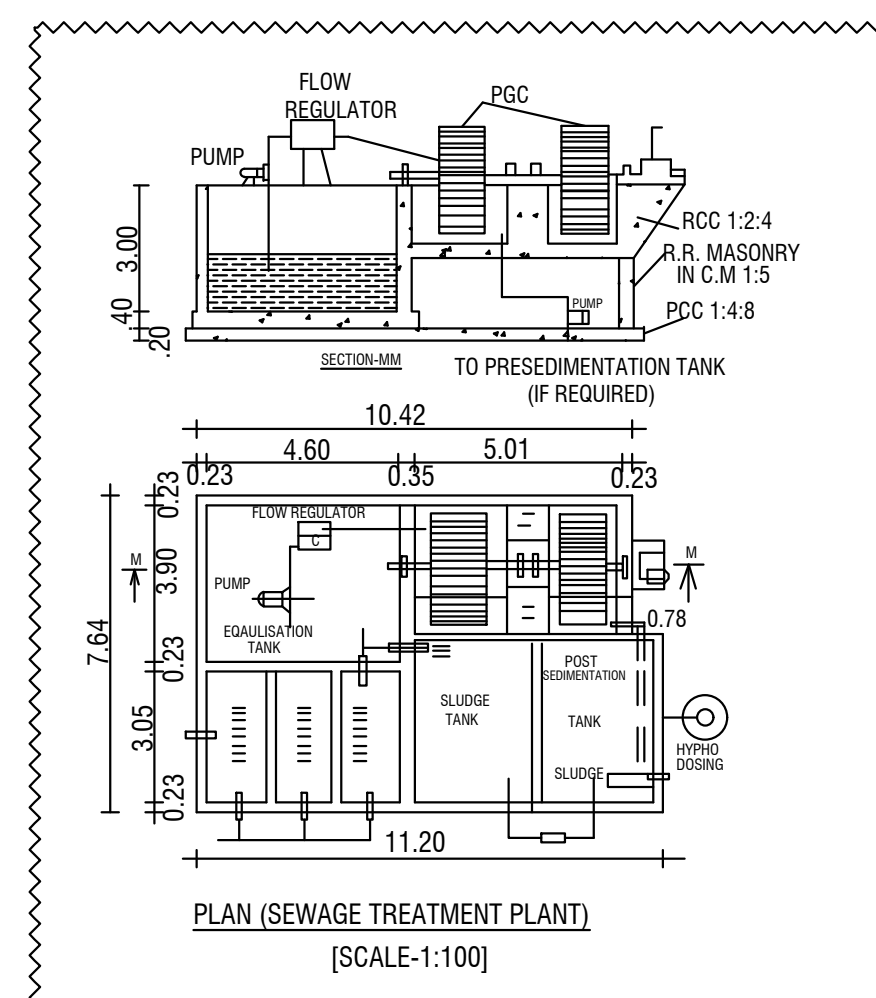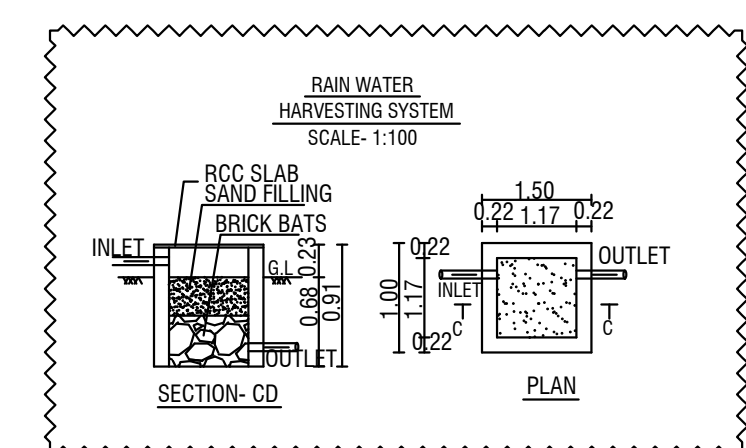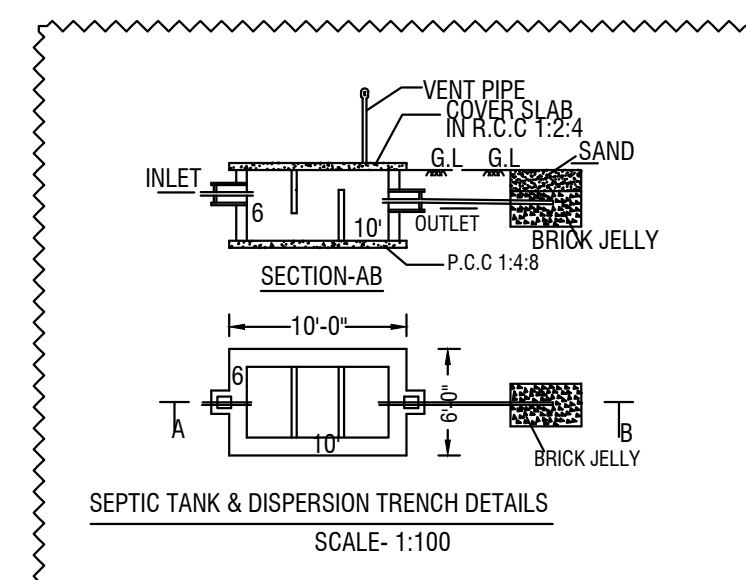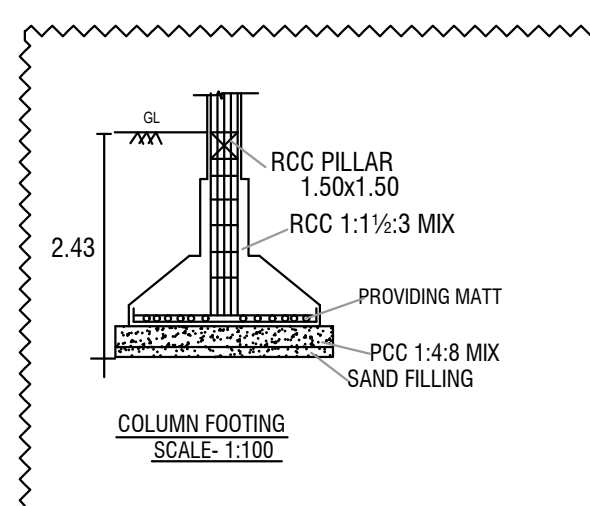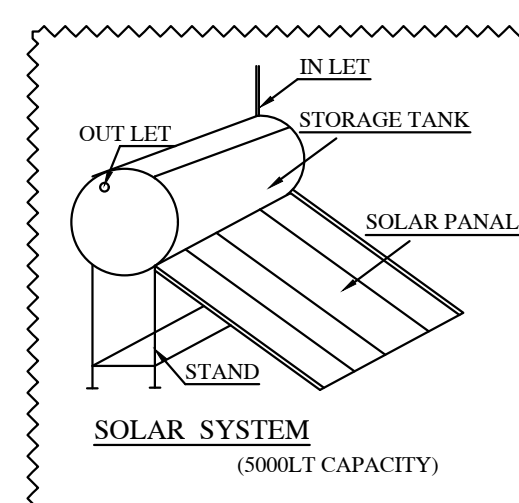

KEY

- EL EMERGENCY LIGHT
- FA FIRE ALARM
- FH FIRE HYDRANT
- FE FIRE EXTINGUISHER
- LB LONG BELL
- DW DRINKING WATER

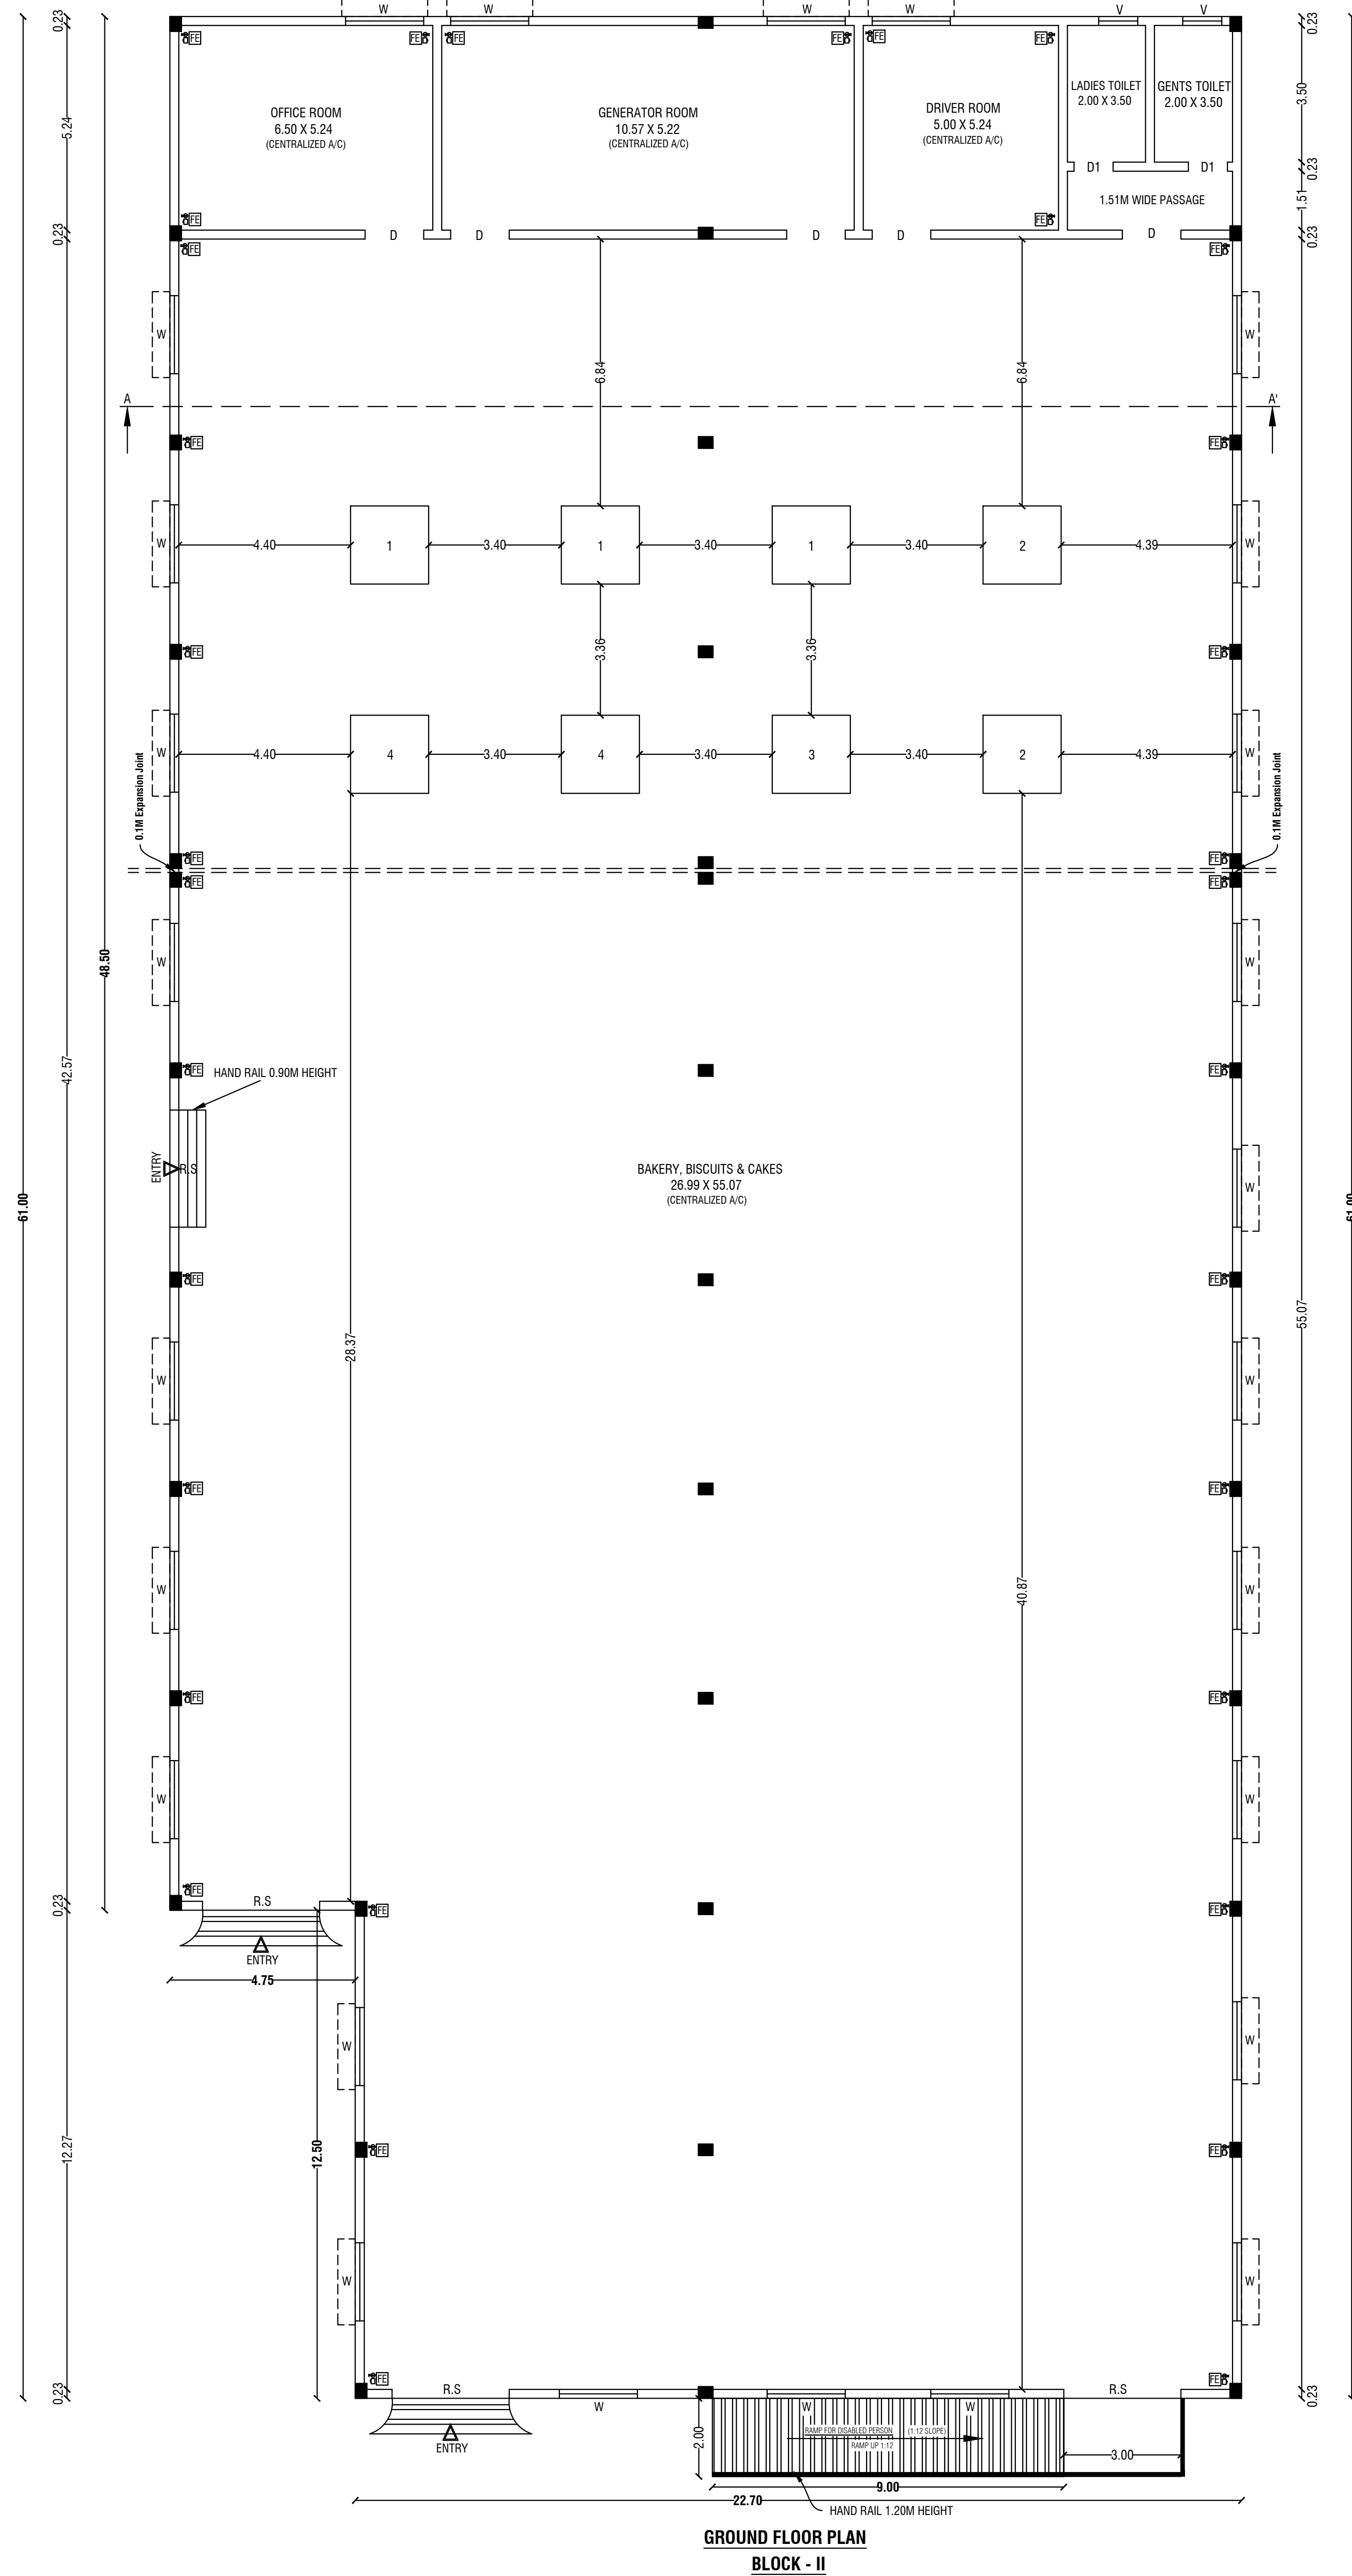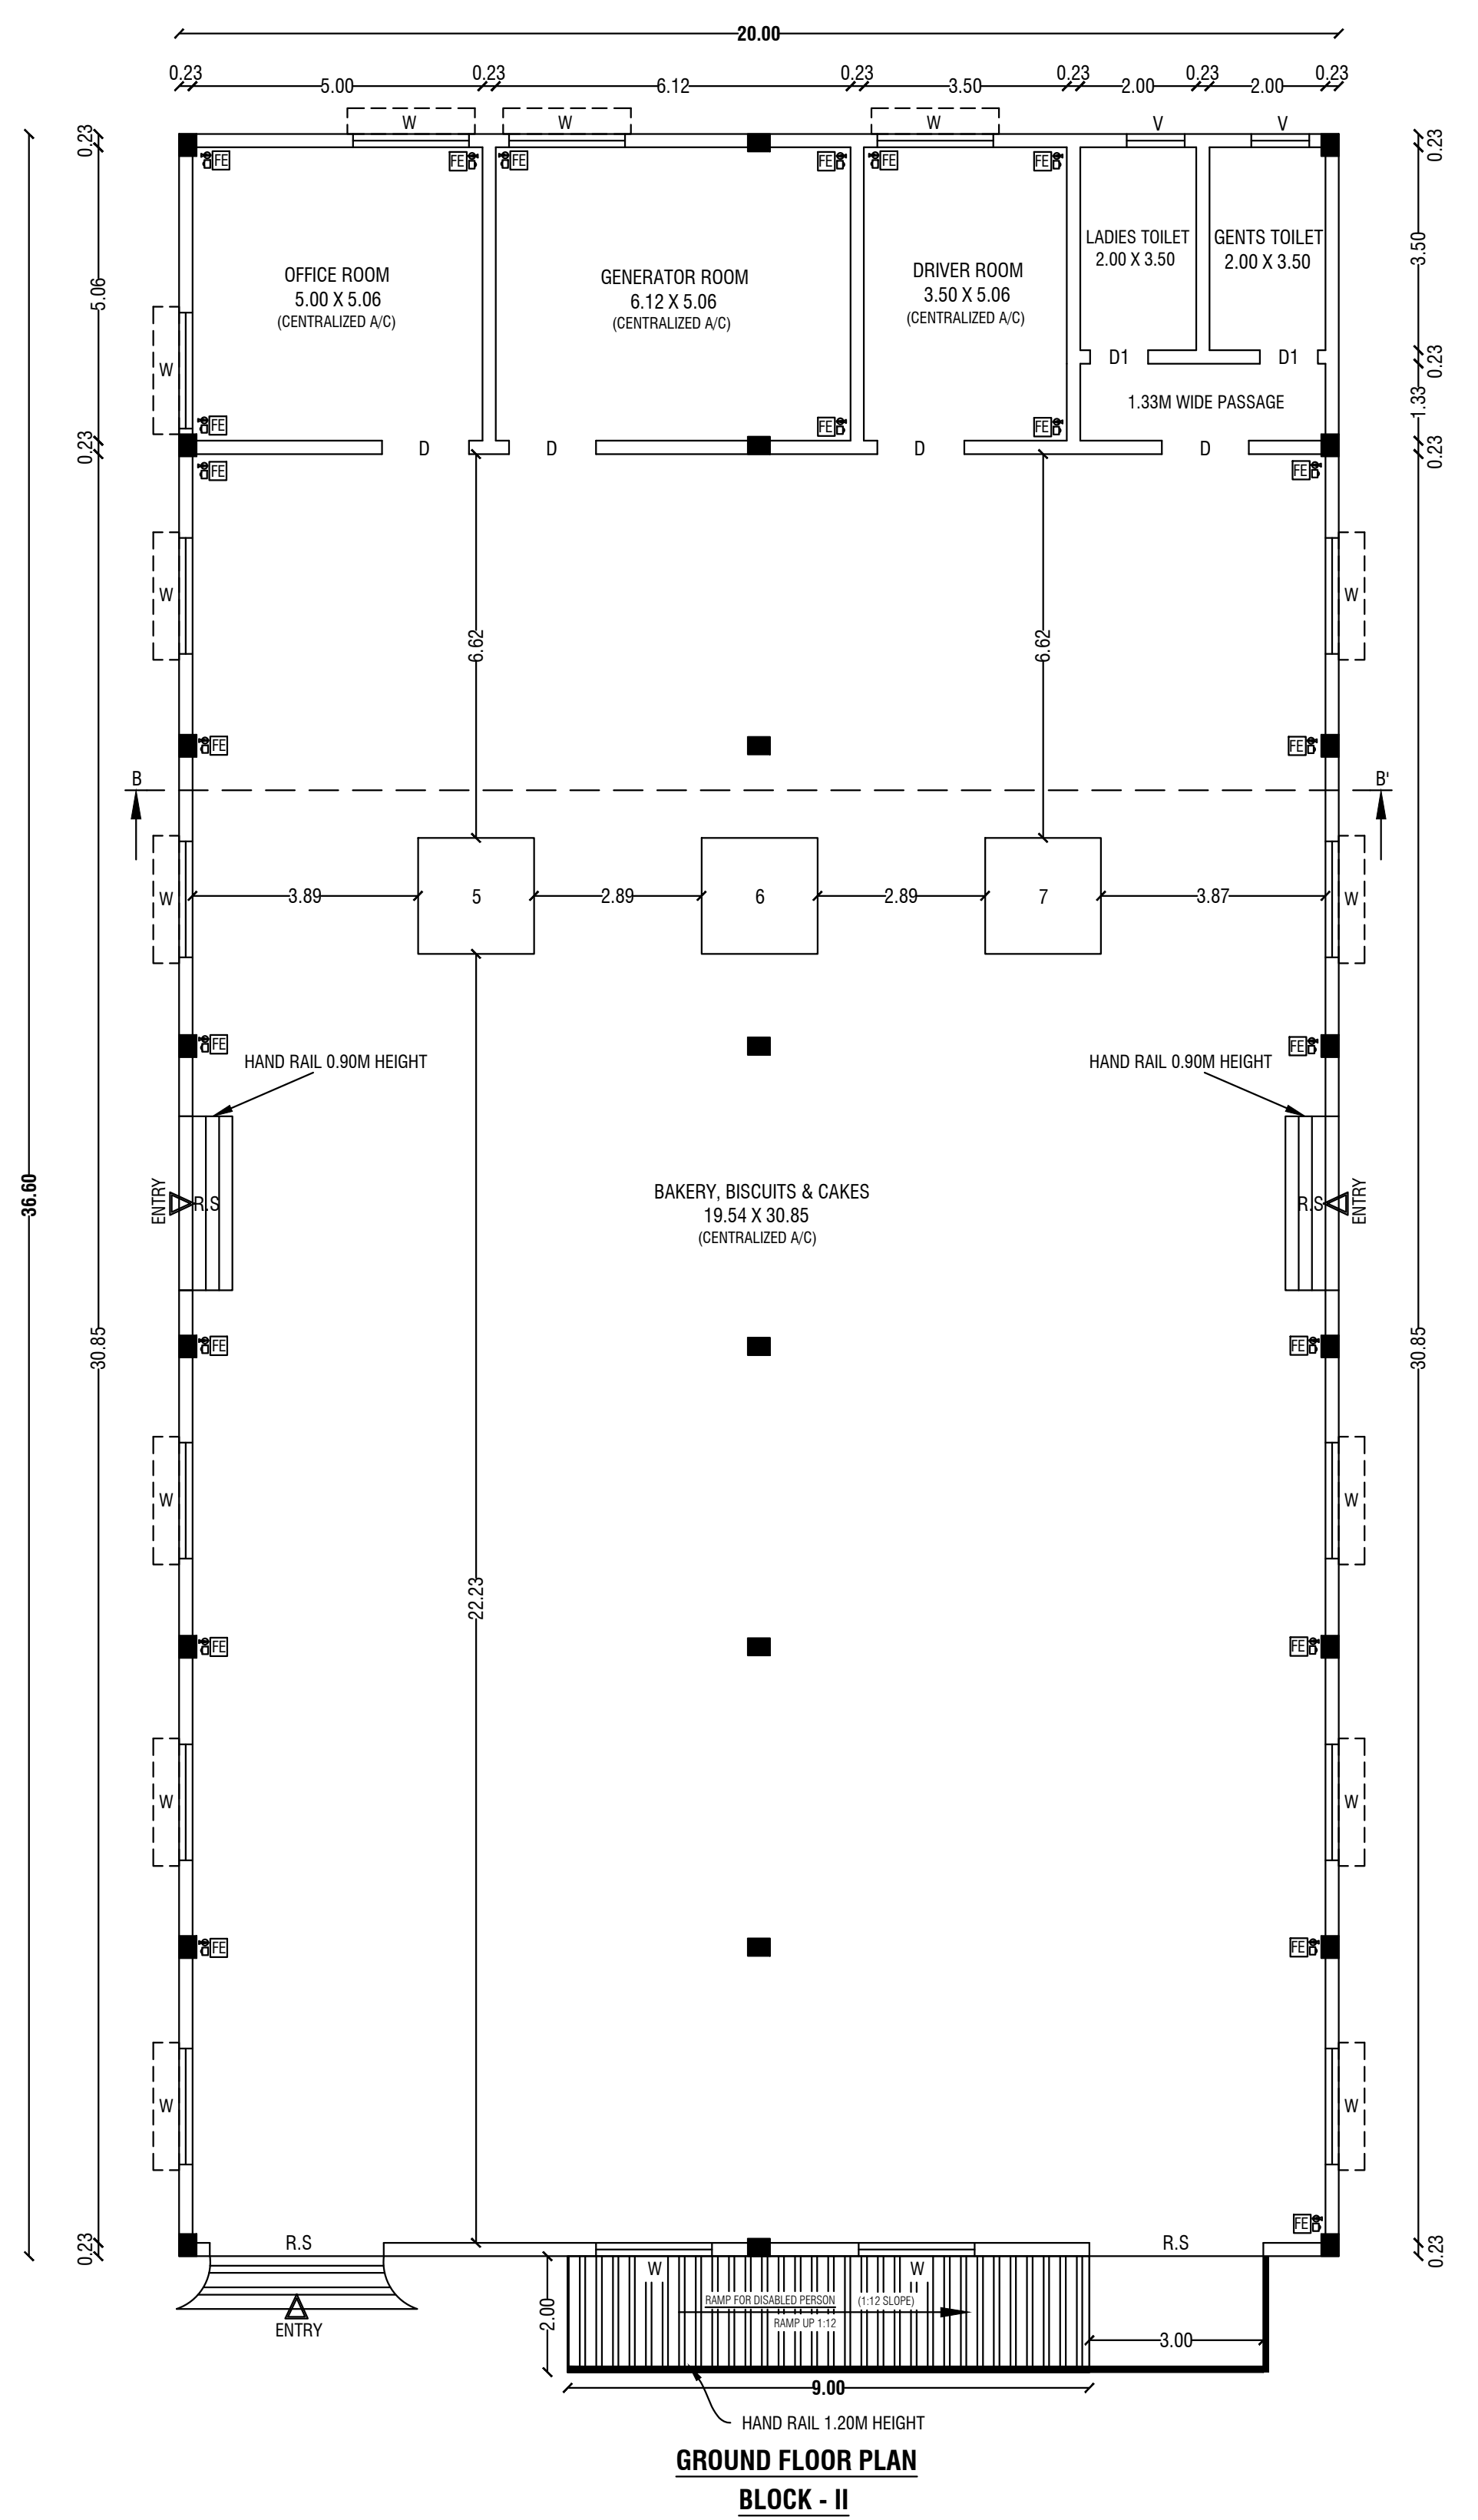GROUND FLOOR PLAN
BLOCK - IIGROUND FLOOR PLAN
BLOCK - I

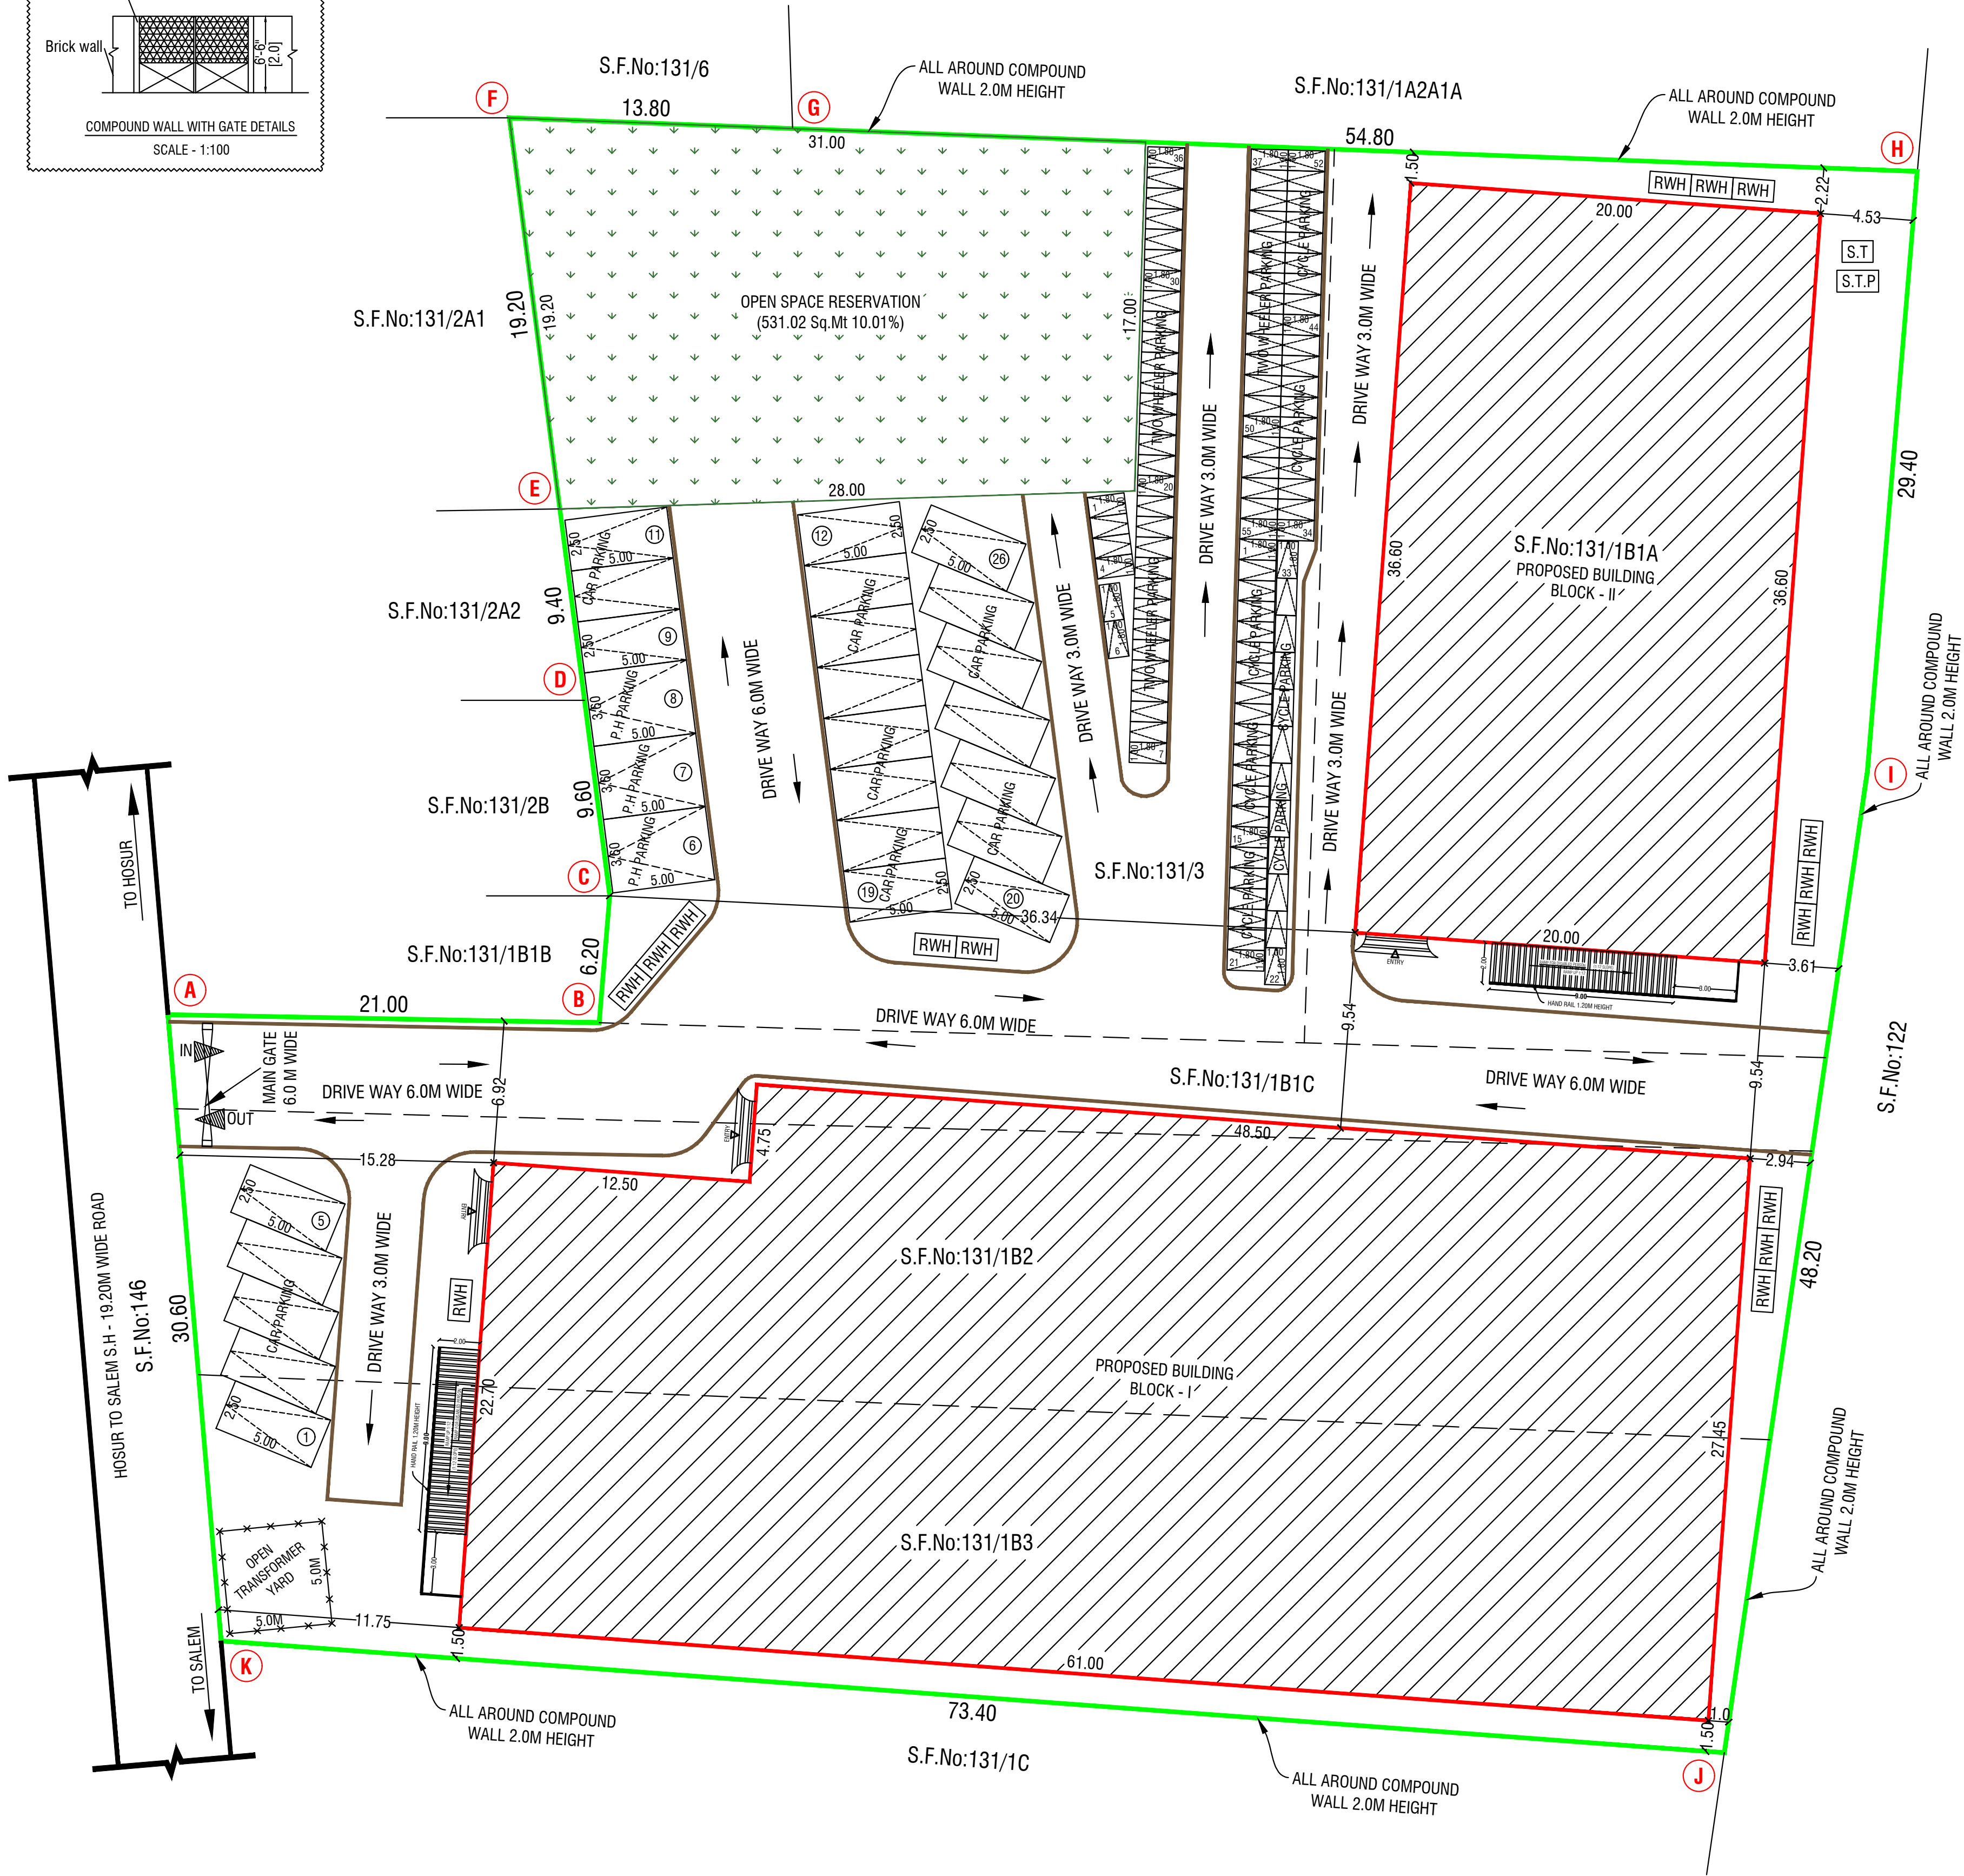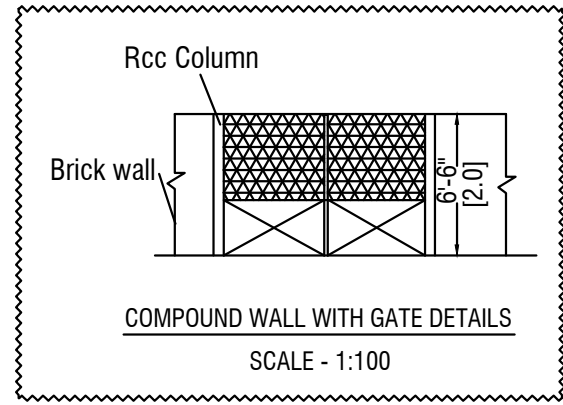

Area Details for Survey Number Wise		
S.No.	SURVEY NUMBER	AREA IN Hec
1	S.F.No:131/1B1A	0 - 12.00
2	S.F.No:131/1B2	0 - 10.50
3	S.F.No:131/1B3	0 - 10.50
4	S.F.No:131/1B1C	0 - 4.00
5	S.F.No:131/3	0 - 16.00
TOTAL AREA		0 - 53.00
Parking Details		
Particulars	Required in Nos.	Provided in Nos.
Car parking (Including P.H Parking - 3)	24	26
Two Wheeler Parking (Including P.H Parking - 3)	50	55
Cycle Parking (Including P.H Parking - 3)	50	52
FSI DETAILS:-		
$\frac{\text{Total ALL Floor Area}}{\text{Total Land Area}} = \frac{2347.07}{5300.00} = \text{FSI} = 0.443$		
OSR:-		
Open Space Reservation Park - 531.02 Sq.Mt (10.01%)		
COLOR INDEX		
SITE BOUNDARY		
EXISTING ROAD		
PROPOSED BUILDING		
PROPOSED DRIVE WAY		

SITE PLAN SHOWING THE PROPOSED CONSTRUCTION OF
(BLOCK - I & BLOCK - II) GROUND FLOOR M/C.SHEET ROOF
INDUSTRIAL BUILDING ("BAKERY - BISCUITS & CAKES - 5.0 HP")
IN S.F.No: 131/1B1A, 131/1B2, 131/1B3, 131/1B1C, 131/3,
A.JETTIHALLI VILLAGE AND PANCHAYAT, NALLAMPALLI
PANCHAYAT UNION, NALLAMPALLI TALUK AND
DHARMAPURI DISTRICT.

ALL DIMENSIONS ARE IN "METER"	SCALE 1:200	
----------------------------------	-------------	--

Area Details			
PLR / FMB Area		5300.00 Sq.Mt	
Document Area		5300.00 Sq.Mt	
Super Imposed Area		5270.79 Sq.Mt	
Particulars	Total Buildup Area Sq.mt	Non FSI Area Deduction Sq.mt	Total FSI Area Sq.mt
Block - I	Proposed Construction		
Area of Ground Floor	1615.07	-	1615.07
Block - II	Proposed Construction		
Area of Ground Floor	732.00	-	732.00
Total Area	2347.07	-	2347.07

OFFICE USE

Site Approval
Online Application(SWP) No. SWP/BPA/054041/2023
Site Boundary shown as A to K
and numbered as L.P/A.D.TCP (Dharmapuri)
No:132/2023
Site Approval issued.
Technical Approval
Online Application(SWP) No. SWP/BPA/054041/2023
B.P/A.D.TCP (Dharmapuri) **No:30/2023**
Technical Approval issued.

APPLICANT

Er.M.VADIVEL.ME(Struct)., AMIE., C.Eng(I)., MISTE., AIV.,
Consulting Civil Engineer, Chartered Engineer,
TN.Govt. Registered Professional of DTCP,
R.E-II-01/2023, R.S.E-II-21/2020, R.C.E-27/2020, R.D-06/2020,
R.E.(G-3), DMC No.037/LS/2019/00004, CCMC No.004/2021,
DMV CONSTRUCTION,
#19/17, 1st Floor, Annamalai Street, Near Municipality Office,
Dharmapuri - 636701, Cell: 8122 101 282, 9443 101 282.
E.Mail : dmvcconstruction.dp@gmail.com

REGISTERED STRUCTURAL ENGINEER

Er.M.VADIVEL.ME(Struct)., AMIE., C.Eng(I)., MISTE., AIV.,
Consulting Civil Engineer, Chartered Engineer,
TN.Govt. Registered Professional of DTCP,
R.E-II-01/2023, R.S.E-II-21/2020, R.C.E-27/2020, R.D-06/2020,
R.E.(G-3), DMC No.037/LS/2019/00004, CCMC No.004/2021,
DMV CONSTRUCTION,
#19/17, 1st Floor, Annamalai Street, Near Municipality Office,
Dharmapuri - 636701, Cell: 8122 101 282, 9443 101 282.
E.Mail : dmvcconstruction.dp@gmail.com

REGISTERED ENGINEER