

PLAN SHOWING THE PROPOSED CONSTRUCTION OF RCC ROOF AND M/C SHEET ROOF FOR **M/s.VASUGI RAM MAHAL (KALYANA MANDAPAM) BUILDING AT S.F.Nos:420/2A1A2, 420/2B1A2, 539/2, 539/4, PAPPINAIKANAHALLI VILLAGE, SOGATHUR PANCHAYAT, DHARMAPURI PANCHAYAT UNION, DHARMAPURI TALUK AND DHARMAPURI DISTRICT.**

Particulars	Total Buildup Area Sq.mt	Non FSI Area Deduction Sq.mt	Total FSI Area Sq.mt
Area of Ground Floor	1853.17	-	1853.17
Area of First Floor (Rcc Roof)	1092.89	-	1092.89
Area of First Floor (M/c Sheet Roof)	616.11	-	616.11
Area of Head Room	54.94	54.94	-
Total Area	3617.11	54.94	3562.17

Schedule of Joineries

D.D	Double Door	3.07 X 2.15
D	Door	1.27 X 2.15
D1	Door	1.07 X 2.15
D2	Door	0.77 X 2.15
E.E.D	Emergency Exit Door	2.45 X 2.15
O	Open	3.23 X 2.15
O1	Open	2.45 X 2.15
W	Window	2.45 X 1.40
W1	Window	1.84 X 1.40
V	Ventilator	3.00 X 0.60
V1	Ventilator	0.77 X 0.60
MV	Mechanical Ventilator	

KEY

EL	EMERGENCY LIGHT	FE	FIRE EXTINGUISHER
FA	FIRE ALARM	LB	LONG BELL
FH	FIRE HYDRANT	DW	DRINKING WATER

OFFICE USE

Site Approval

Online Application(SWP) No. SWP/BPA/229703/2024

Site Boundary shown as **A to S**

and numbered as L.P./A.D.TCP (Dharmapuri)

No:53/2024

Site Approval issued.

Technical Approval

Online Application(SWP) No. SWP/BPA/229703/2024

B.P./A.D.TCP (Dharmapuri) No:13/2024


Technical Approval issued.

APPLICANT


Er.M.VADIVEL, ME(Struct.), AME, C.Engg(), MISTE., AN., MCI, MISSE,
Consulting Civil Engineer, Chartered Engineer,
TN Govt. Registered Professional of DTCP,
R.E-III-01/2019, R.S-II-21/2020, R.C.E-27/2020, R.D-06/2020,
R.E.(G-3), DMC No.037/S/2019/00004, CCWG No.004/2021,
DMV CONSTRUCTION,
#19/17, Annamalai Street, Near Municipality Office,
Dharmapuri - 636701, Cell: 8122 101 282, 9443 101 282.
E-Mail : dmconstruction.dp@gmail.com

REGISTERED AND REGISTERED STRUCTURAL ENGINEER


Er.M.Vadivel, ME(Struct.), AME, C.Engg(), MISTE., AN., - D.M.V Construction - 8122 101 282, 9443 101 282.

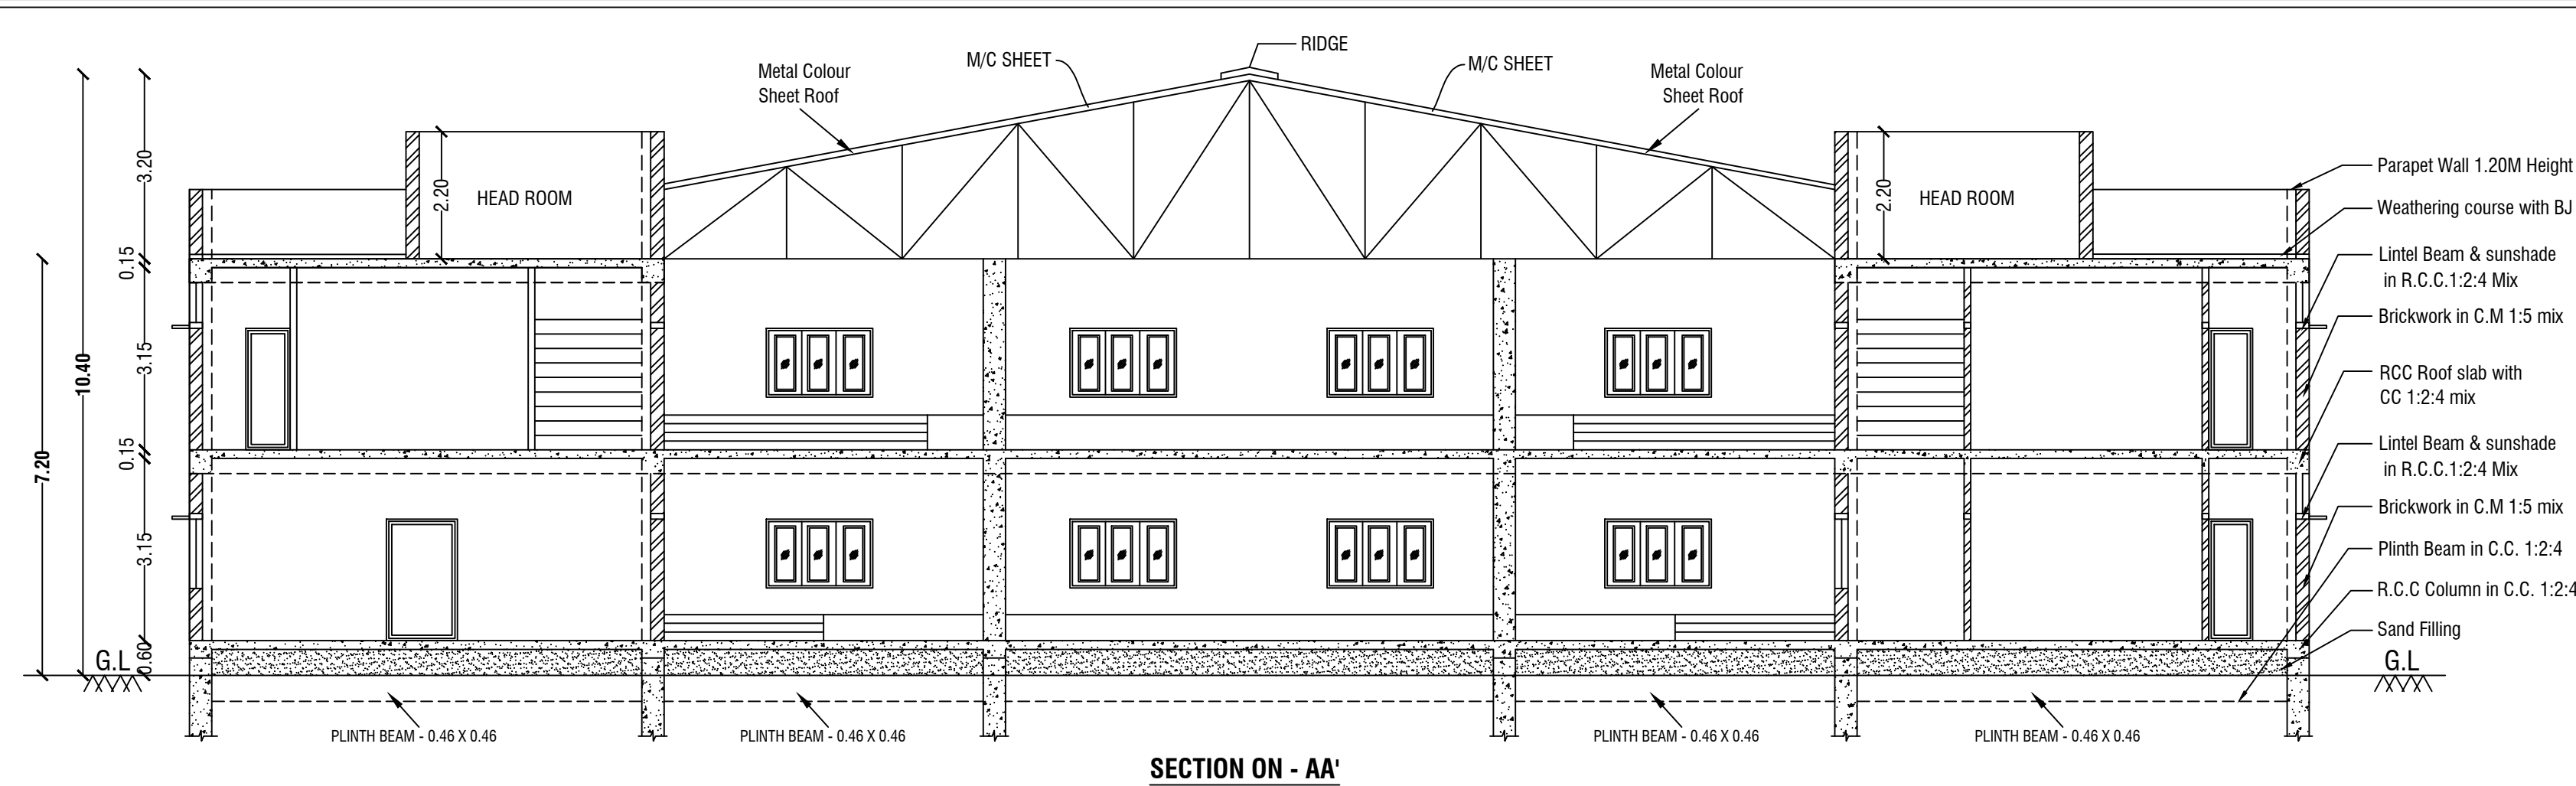


SECTION ON - AA'

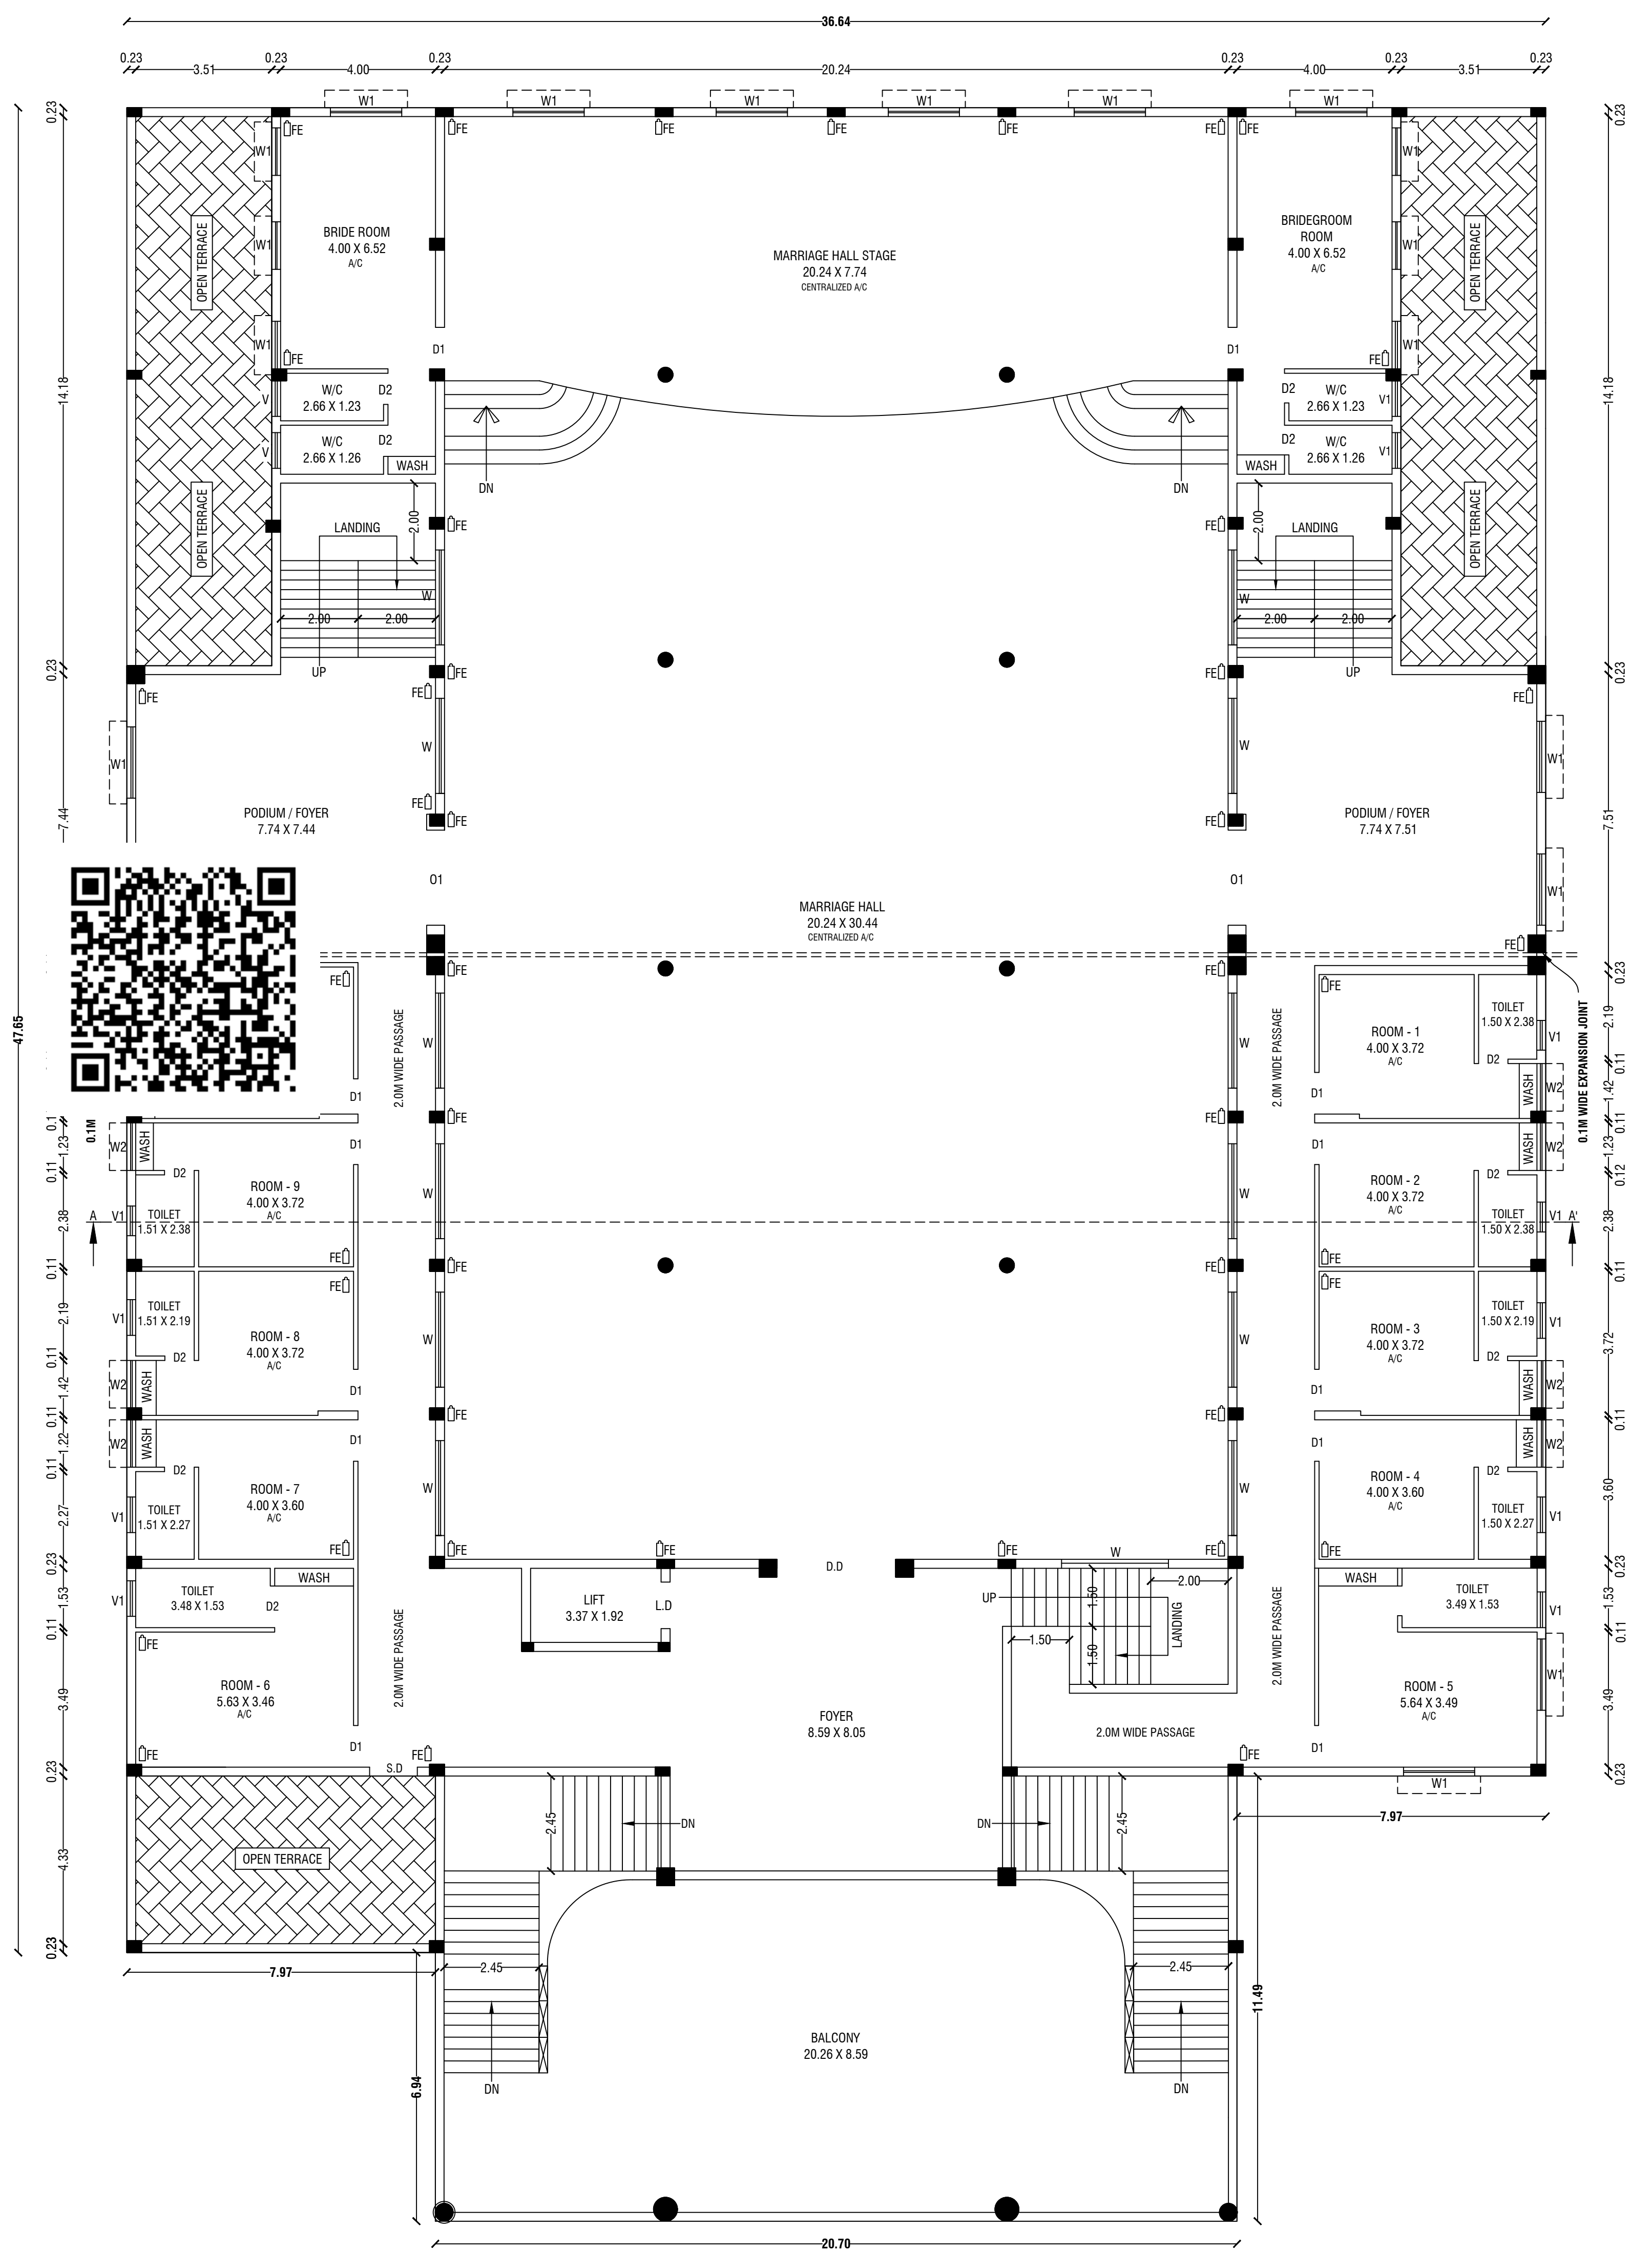


FIRST FLOOR PLAN

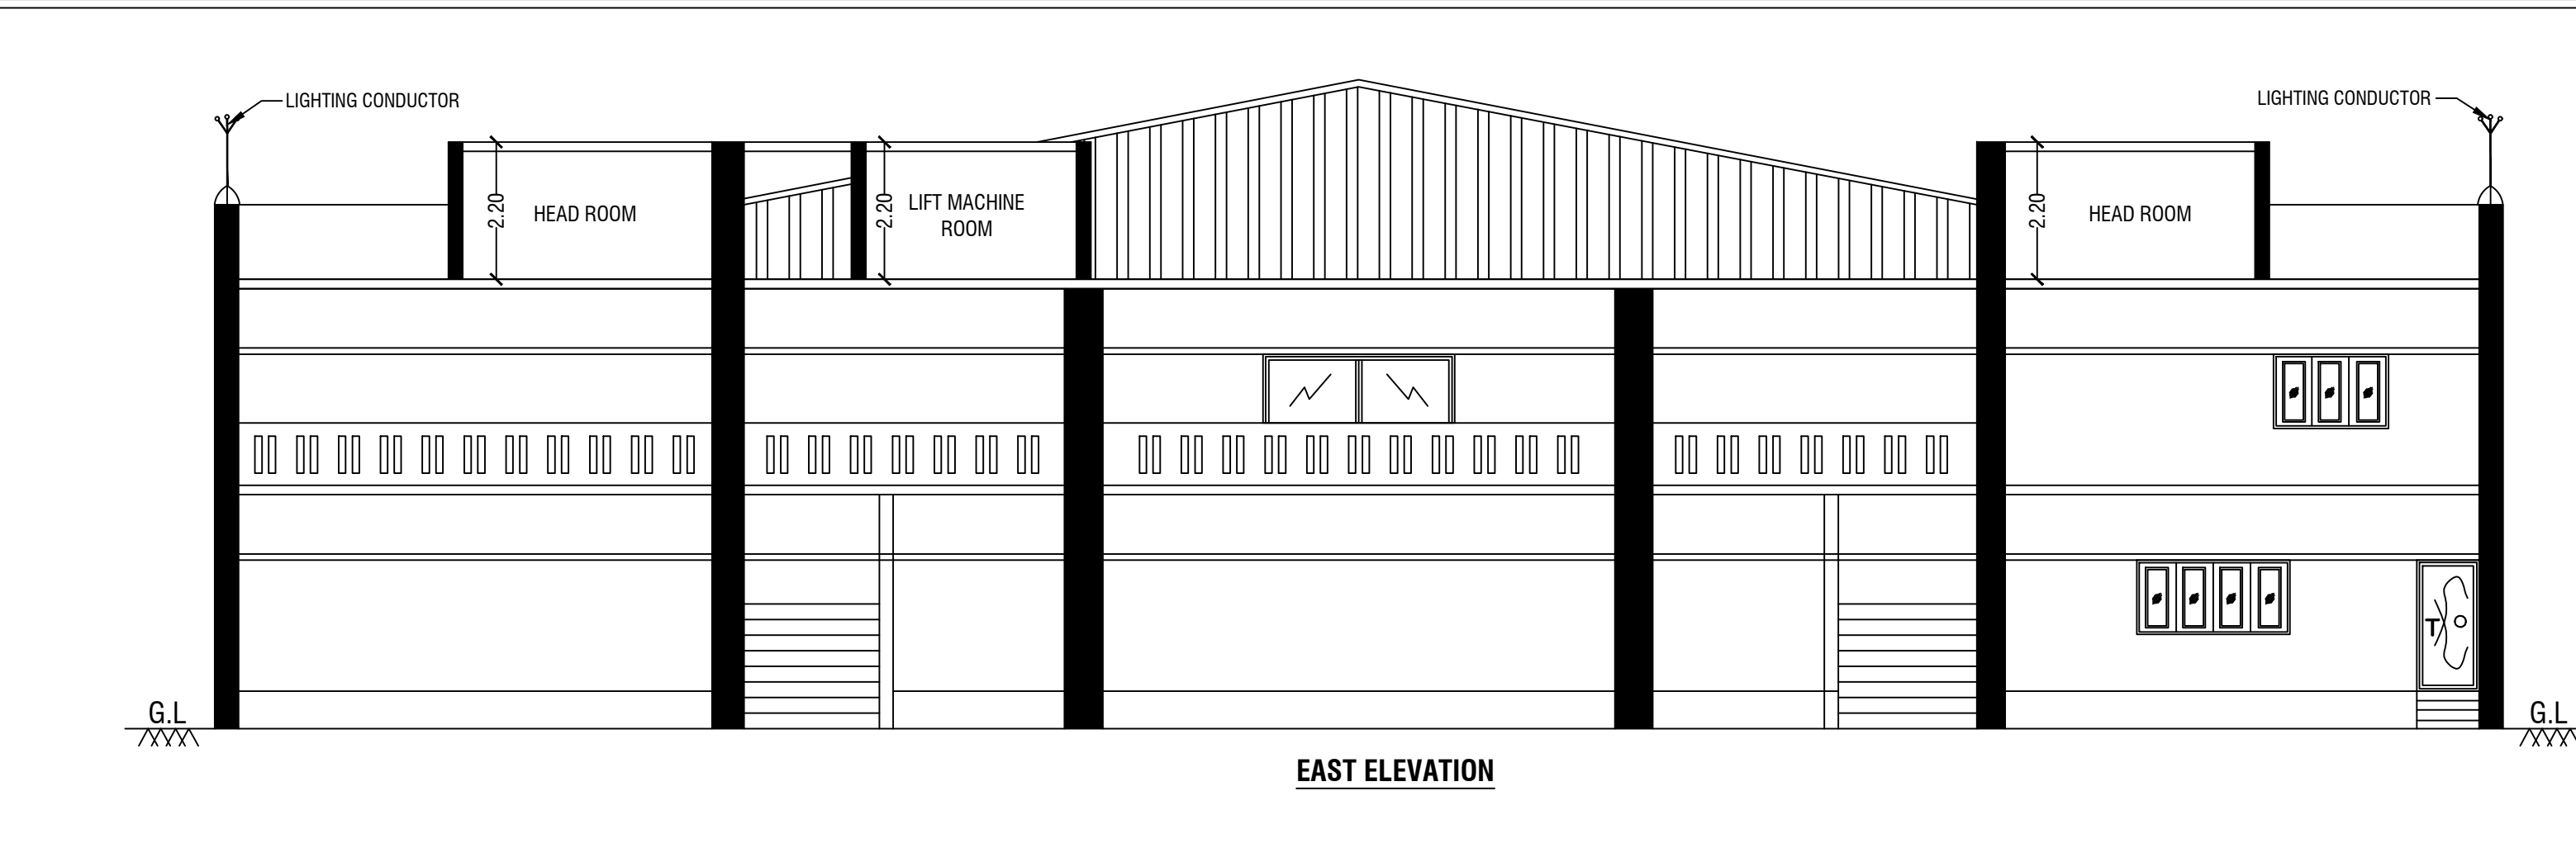


EAST ELEVATION

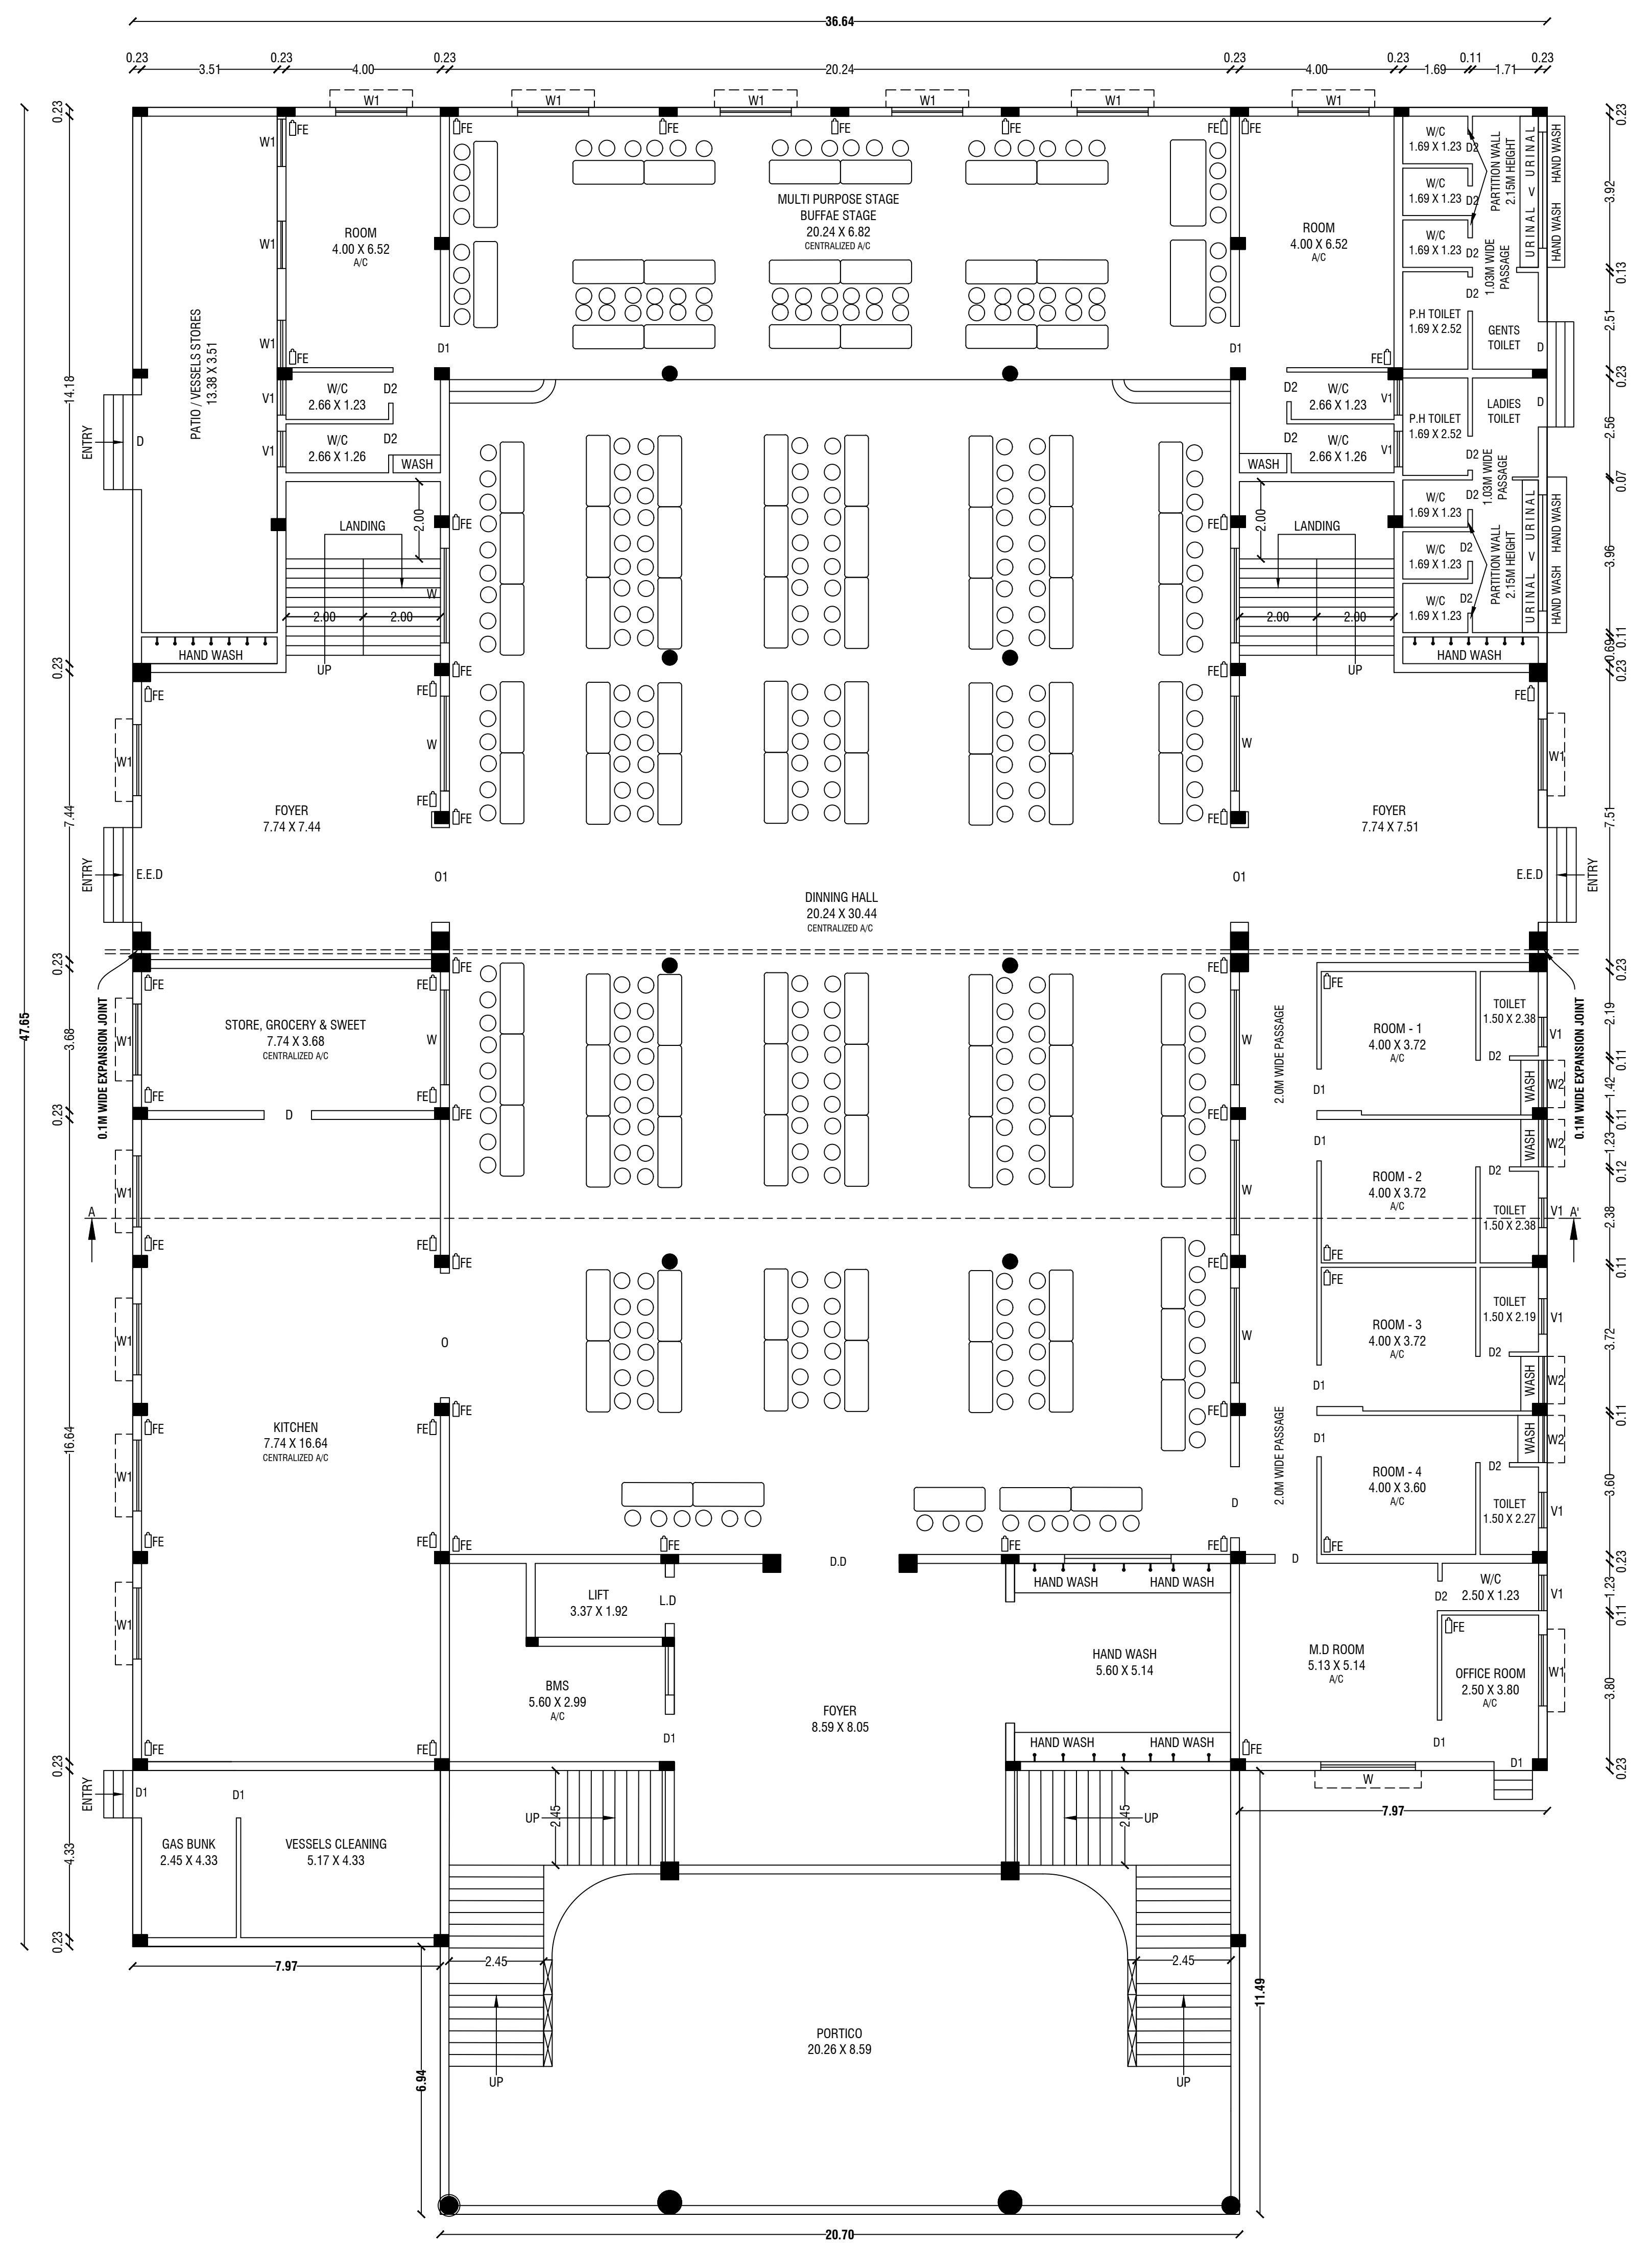

GROUND FLOOR PLAN

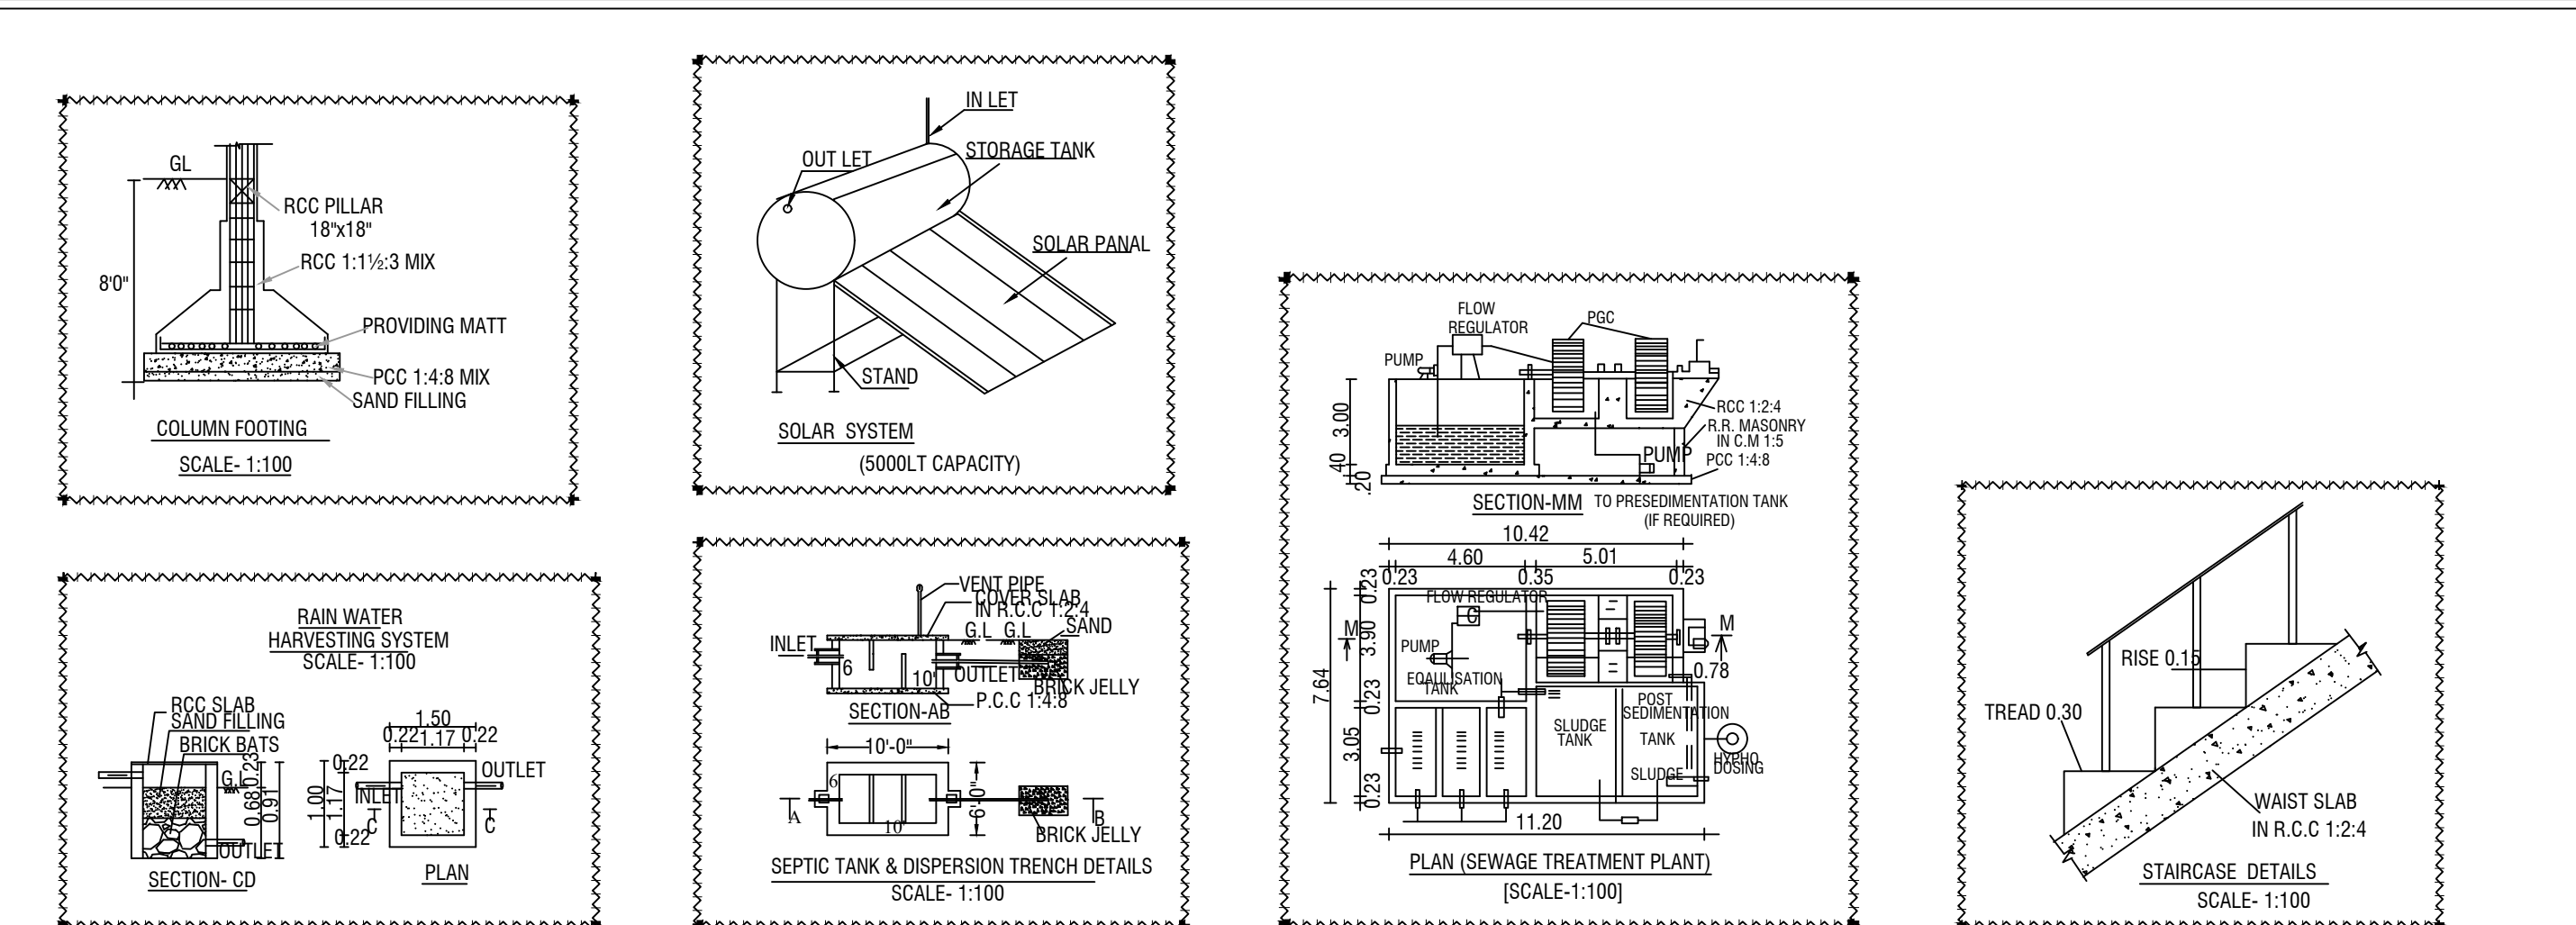

OPEN TERRACE FLOOR PLAN

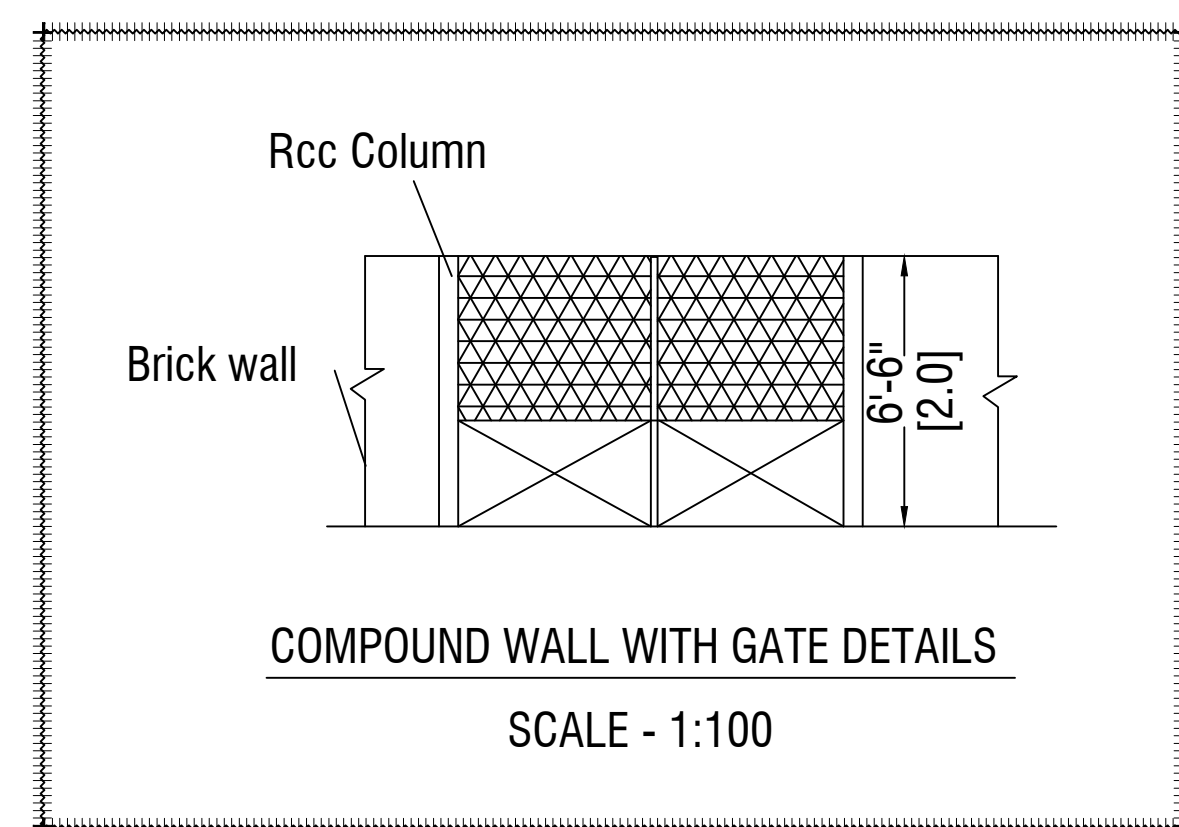

ALL DIMENSIONS ARE IN "METER"	SCALE 1:200	
----------------------------------	-------------	---

Particulars	Total Buildup Area Sq.mt	Non FSI Area Deduction Sq.mt	Total FSI Area Sq.mt
Area of Ground Floor	1853.17	-	1853.17
Area of First Floor (Rcc Roof)	1092.89	-	1092.89
Area of First Floor (M/c Sheet Roof)	616.11	-	616.11
Area of Head Room	54.94	54.94	-
Total Area	3617.11	54.94	3562.17

FSI DETAILS:-

$\frac{\text{Total ALL Floor Area}}{\text{Total Land Area}}$	=	$\frac{3562.17}{8833.00}$	=	FSI = 0.403
--	---	---------------------------	---	-------------

	OFFICE USE
--	------------

Site Approval

Online Application(SWP) No. SWP/BPA/229703/2024

Site Boundary shown as A to S
and numbered as L.P/A.D.TCP (Dharmapuri)

No:53/2024

Site Approval issued.

Technical Approval

Online Application(SWP) No. SWP/BPA/229703/2024

B.P/A.D.TCP (Dharmapuri) No:13/2024

Technical Approval issued.

APPLICANT

Er.M.VADIVEL, ME(Struct), AMIE, C.Eng(II), MISTE, AV., MICI, MISSSE,
Consulting Civil Engineer, Chartered Engineer,
TN.Govt. Registered Professional of DTPC,
R.E-III-01/2019, R.S.E-II-21/2020, R.C.E-27/2020, R.D-06/2020,
R.E.(G-3), DMC No.037/LG/2019/00004, CCMC No.004/2021,
DMV CONSTRUCTION,
#19/17, Annamalai Street, Near Municipality Office,
Dharmapuri - 636701, Cell: 8122 101 282, 9443 101 282.
E.Mail : dmvcnstruction.dp@gmail.com

REGISTERED STRUCTURAL ENGINEER

Er.M.VADIVEL, ME(Struct), AMIE, C.Eng(II), MISTE, AIV., MICI, MISSE,
Consulting Civil Engineer, Chartered Engineer,
TN.Govt. Registered Professional of DTPC,
R.E-III-01/2019, R.S.E-II-21/2020, R.C.E-27/2020, R.D-06/2020,
R.E.(G-3), DMC No.037/LS/2019/00004, CCMC No.004/2021,
DMV CONSTRUCTION,
#19/17, Annamalai Street, Near Municipality Office,
Dharmapuri - 636701, Cell: 8122 101 282, 9443 101 282.
E.Mail : dmvconstruction.dp@gmail.com

REGISTERED ENGINEER

Er.M.Vadivel.ME(Struct)., AMIE., C.Eng(I)., MISTE., AIV., -D.M.V Construction - 8122 101 282, 9443 101 282.