




BLOCK - 1 [MAIN BUILDING]

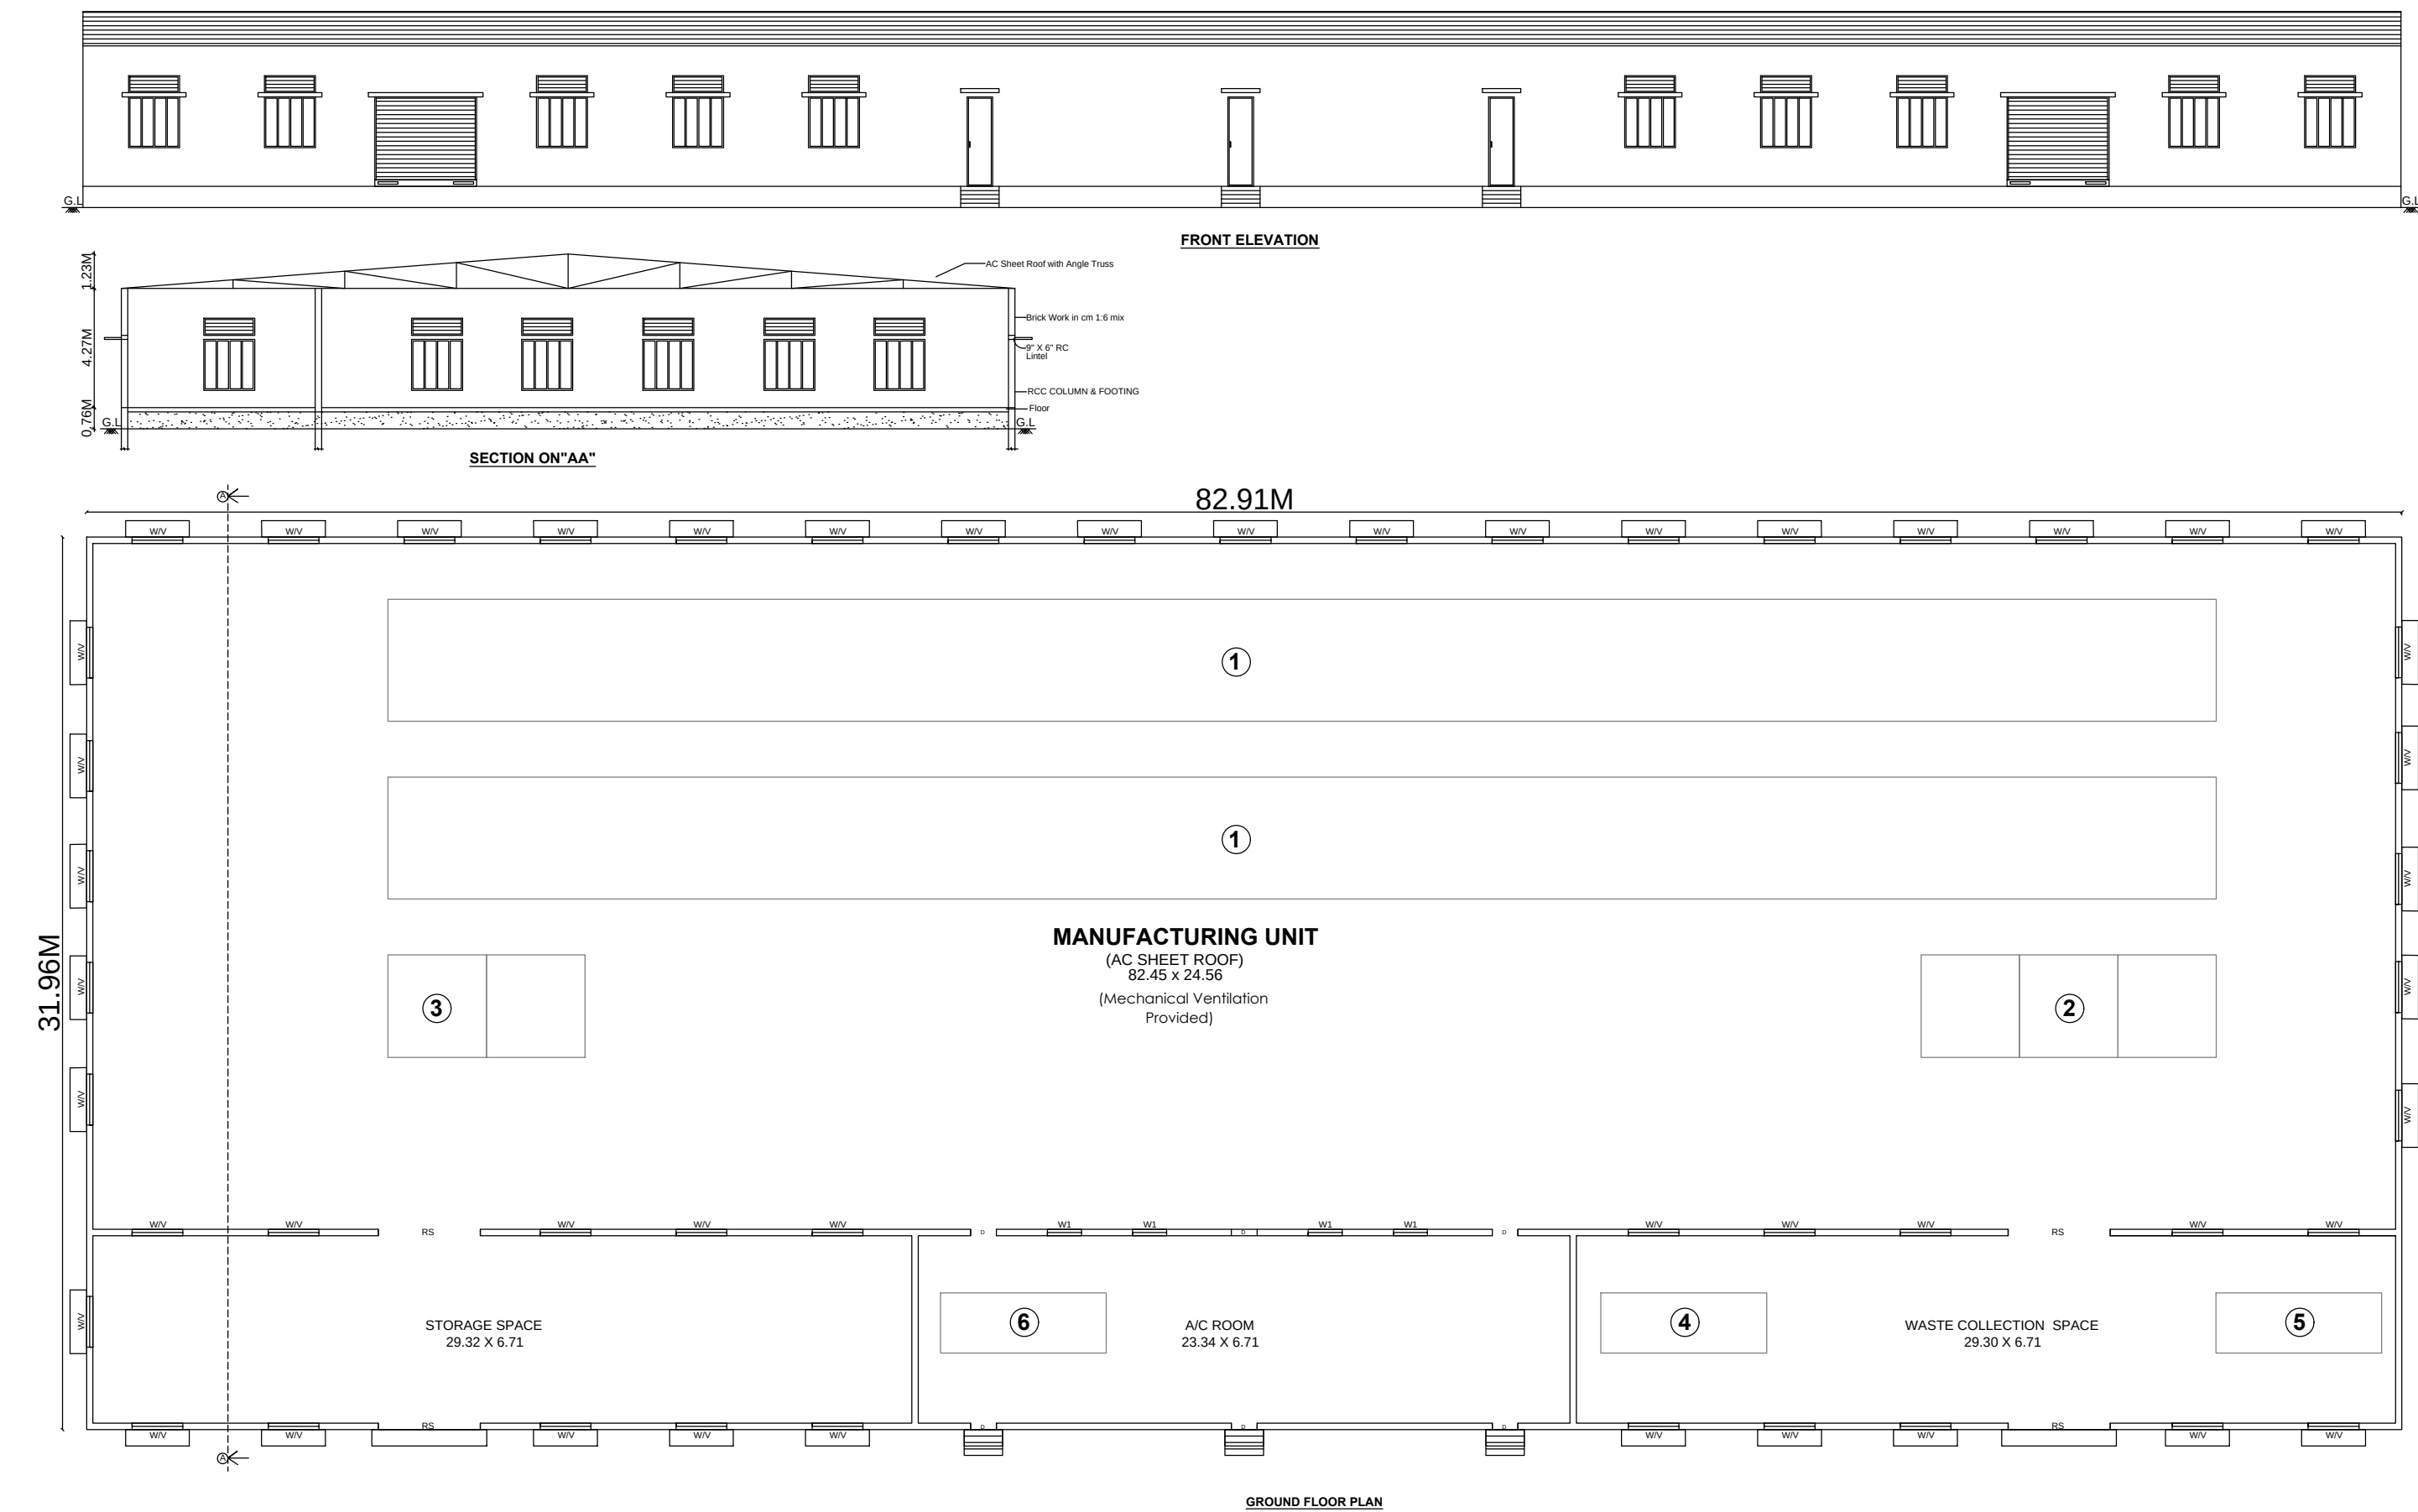


BLOCK - 2 [GODOWN BUILDING]

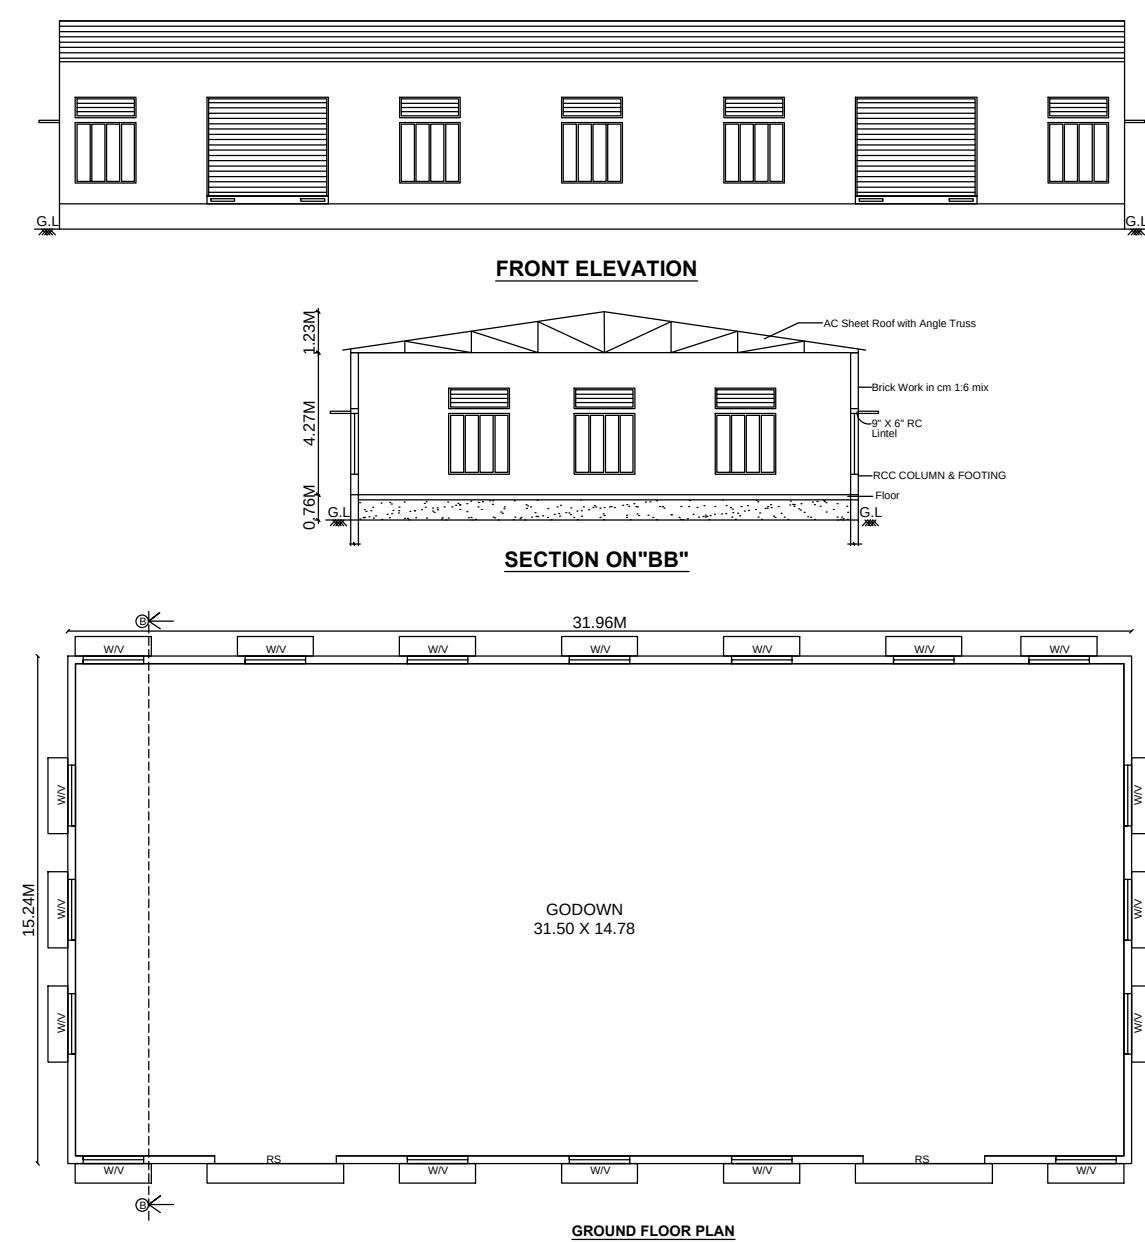


BLOCK - 5 [POWER HOUSE]

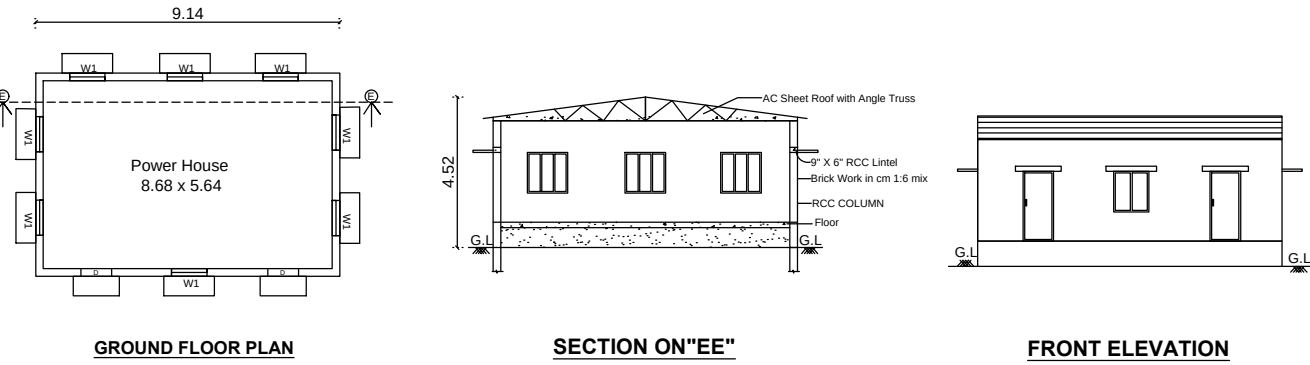

BLOCK - 3 [DINNING HALL]

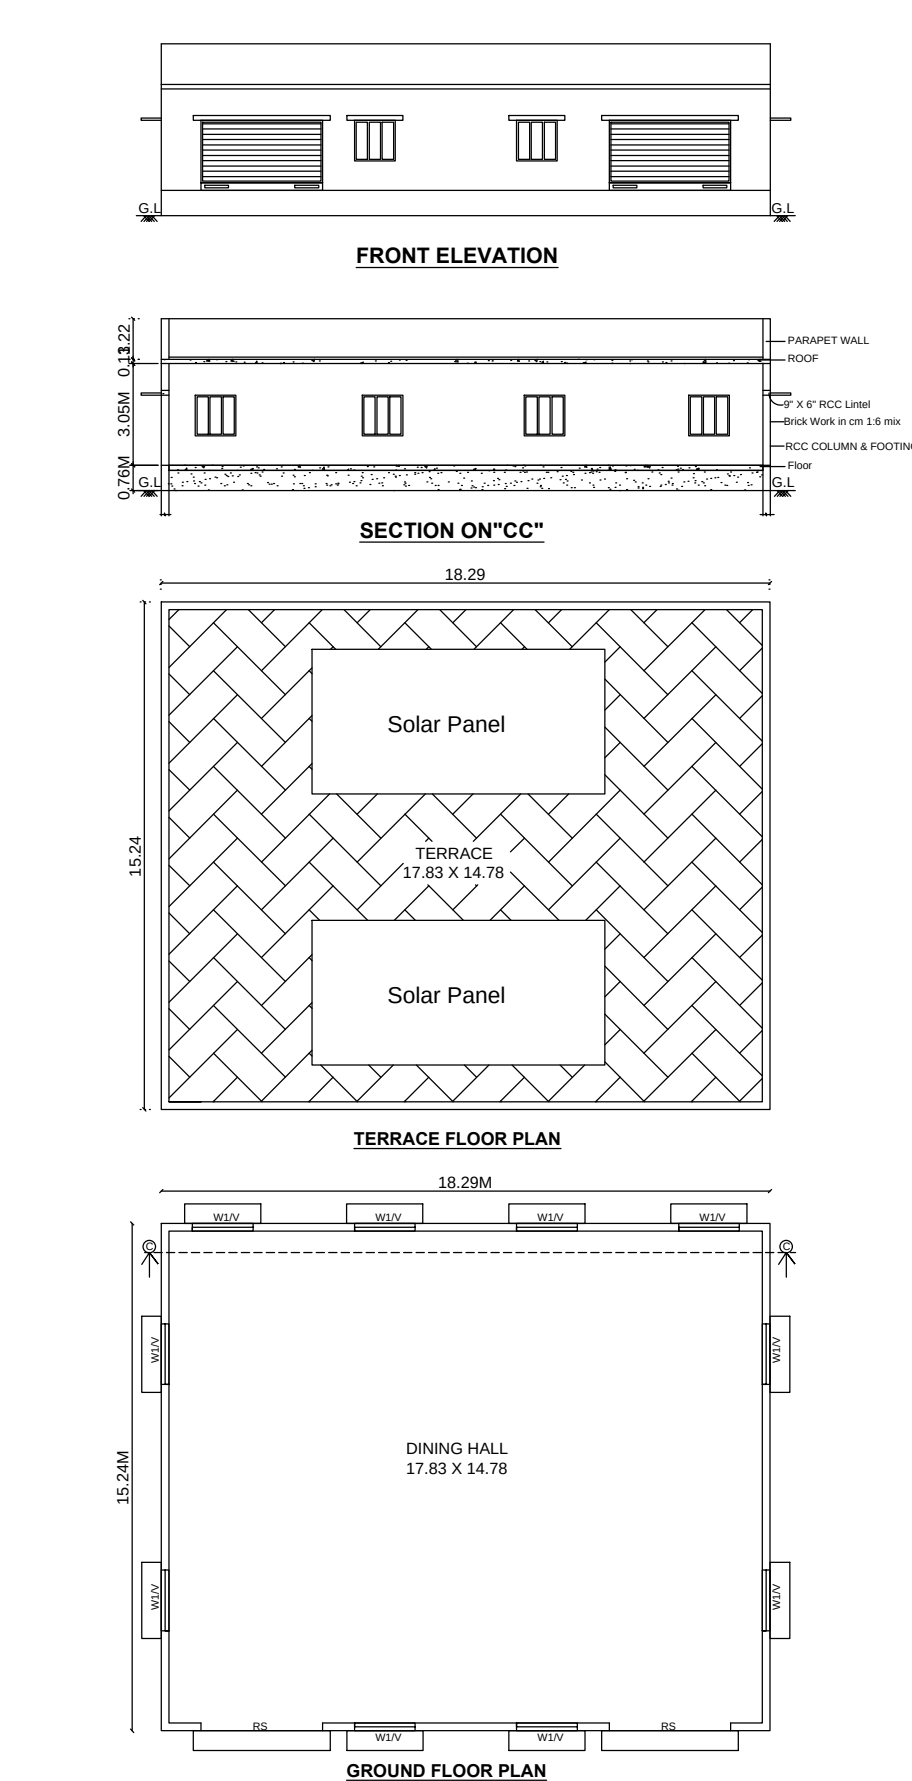


BLOCK - 4 [OFFICE]

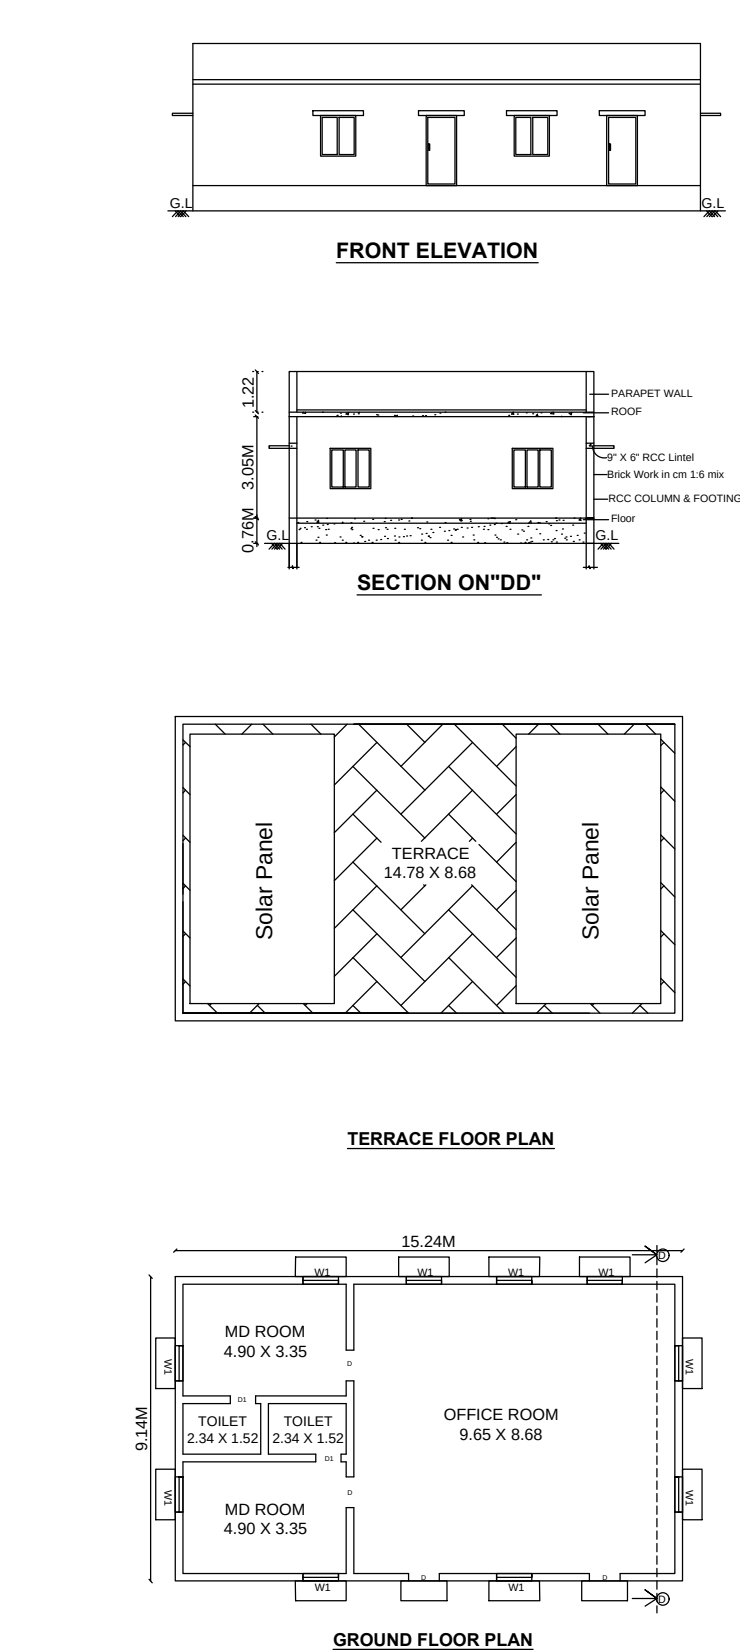

SCALE 1 : 100

SITE PLAN
SCALE 1:200

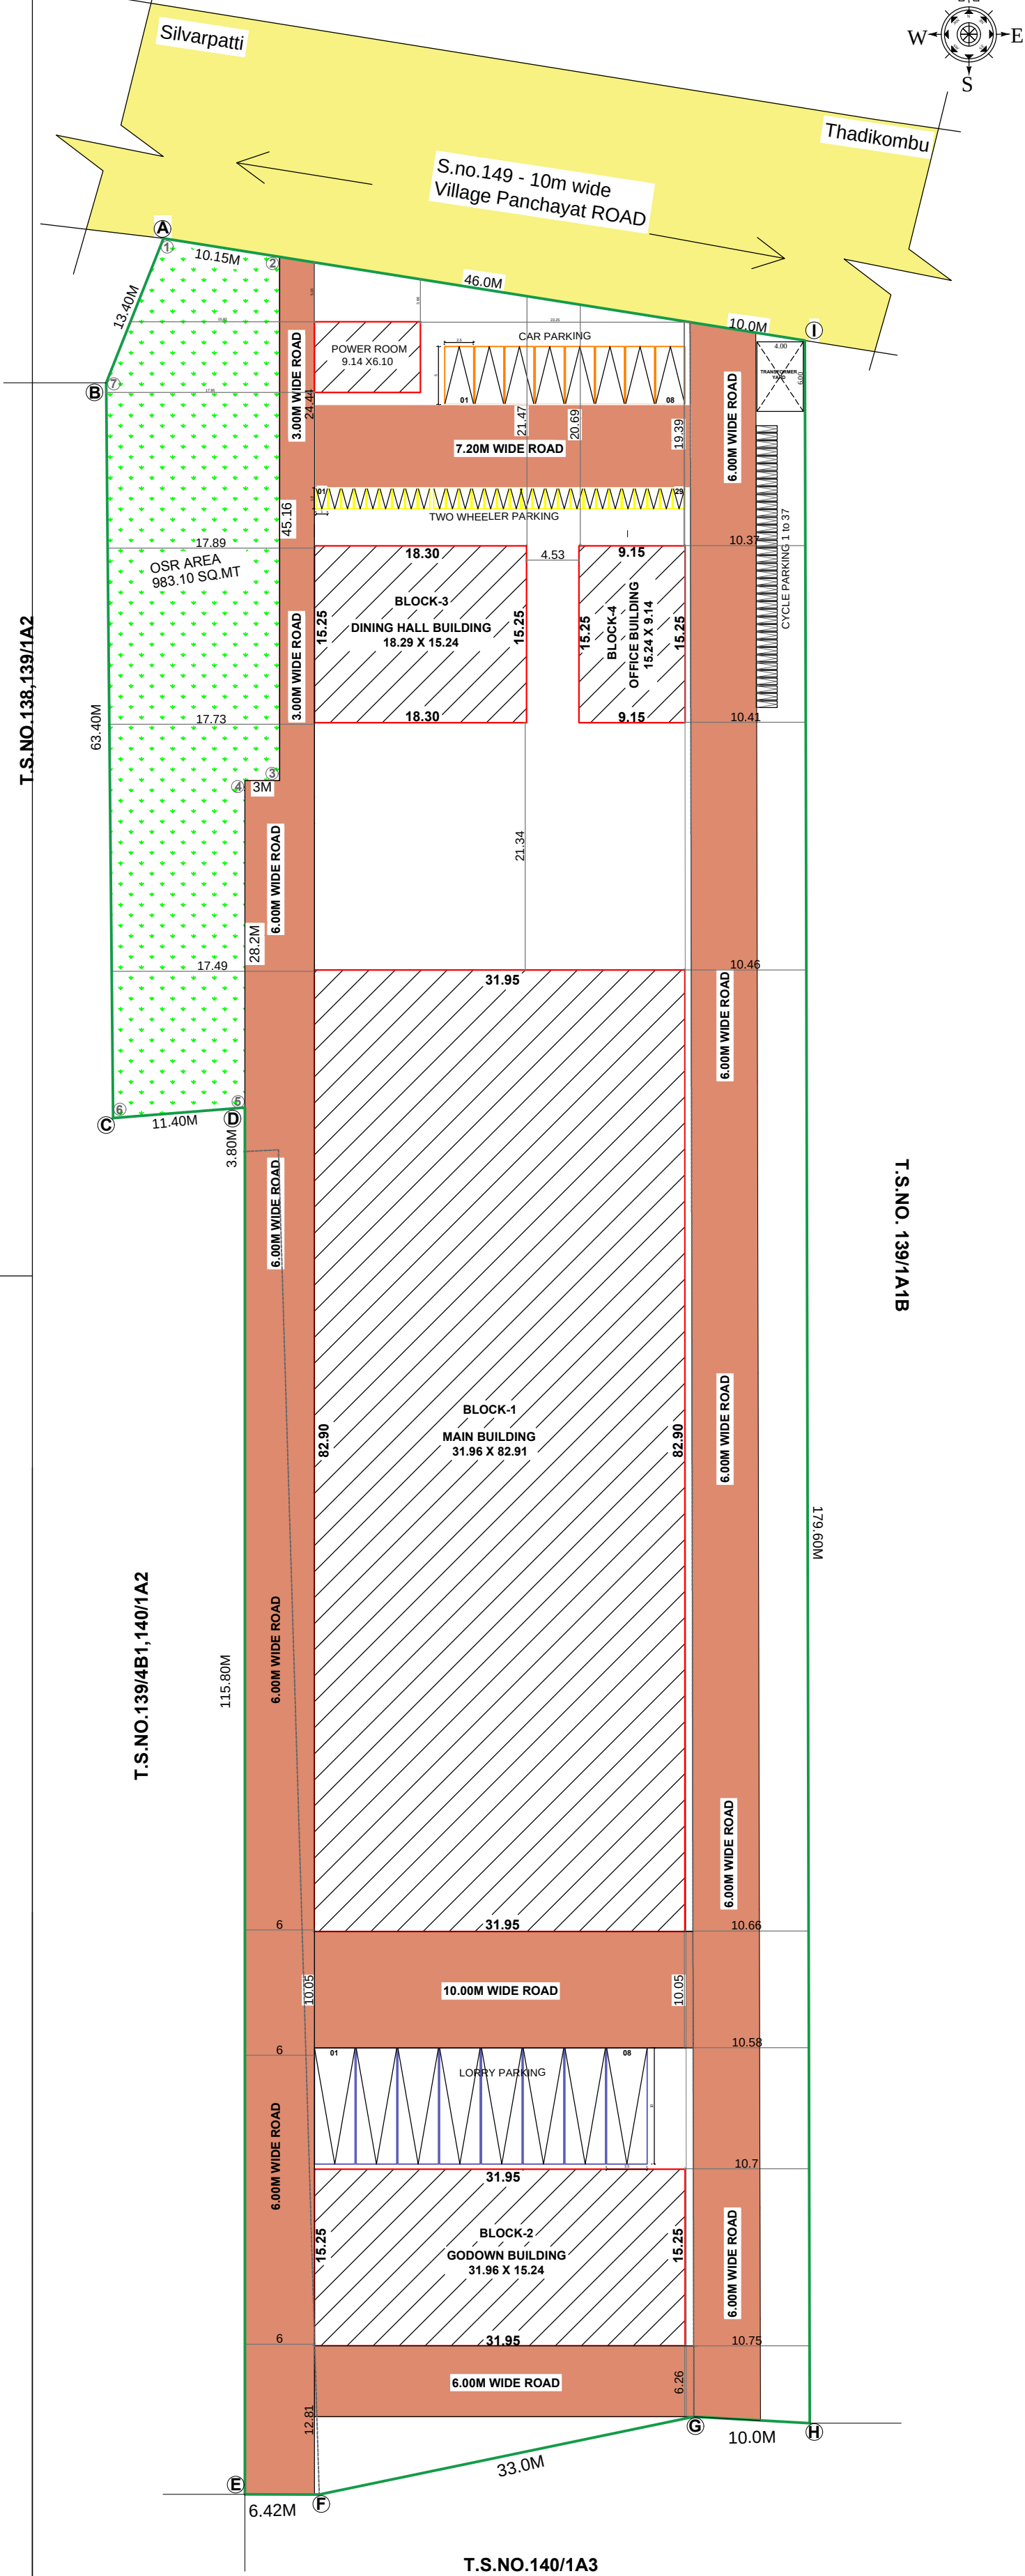

PLAN SHOWING THE PROPOSED CONSTRUCTION OF 'SRI SIVASELVI TEX' FACTORY (230 H.P) BUILDING IN S.NO: 139/4B2, 140/1A1A, 140/9, AT SILVARPATTI VILLAGE & PANCHAYAT, DINDIGUL WEST TALUK, DINDIGUL DISTRICT.

SUN GLASS SOLAR PANEL INSET FOR 1/3 ROOF AREA

SOLAR PANEL PLAN HEATING CYLINDER

TO WATER INLET
TO WATER OUTLET

WATER PUMP
Bore Well Detail

Earth 15m dia perforated pipe
Earth 15m dia perforated pipe
5.0m
5.0m

RAIN WATER COLLECTION SUMP
RAIN WATER HARVESTING DETAIL

150mm thick CLAY LAYER
150mm thick CLAY LAYER
1

Online Application No : SWP / BPA / 0007088 / 2023
SWP / DTCP / Dindigul / Site Approval No : 31/2023
SWP / DTCP / Dindigul / Building Permission No : 04/2023

APPLICANT'S SIGNATURE	CONSTRUCTION ENGINEER
	Er.R. Vinothkumar, D.C.E., Registration No. CE/MR/OCT 2019/030 No.: 1/127, North Street, K.Sennampatty, Thirumangalam & Madurai 625 701. Cell: 97882 71119.
STRUCTURAL ENGINEER	REGISTERED ENGINEER
Er.A.Arul Ganapragasam, M.E(Struct), Reg.No : SE 04/2019 {Gr-I/DLPA} VA Consultancy, 3/146, Uzhavar Santhai Opp, Trichy Main Road, Dindigul - 624005 Mobile No: 99444 95338	Er.M.P. KARTHICK, ME (Strut) Registered Engineer Grade - II Reg.No. 10/2020 - DLPA Maruthu Construction 46, Sri Ayyanar Nagar, Balakrishnapuram, Dindigul-05. Cell No. 99657 13108