

PLAN SHOWING THE PROPOSED CONSTRUCTION OF PROPOSED GROUND FLOOR R.C.C-ROOF COMMERCIAL(AGRI MALL) BUILDING IN T.S NO: 777(OLD NO:101-2)(PATTA: 608) AT KALAINGAR ROAD , ALANGUDI TOWN AND TALUK, PUDUKKOTTAI DISTRICT.

OWNER NAME :Mr.SECRETARY FOR NO.3 ALANGUDI PRIMARY AGRICO-OP CREDIT SOCIETY(M.NATARAJAN)





ALL DIMENSION ARE METER
SCALE 1: 100

SCHEDULE OF JOINERIES:

MD-Main Door	-	1.07 X 2.13M
D -DOOR	-	0.91 X 2.13M
D2 -DOOR	-	0.76 X 2.13M
W-WINDOW	-	1.21 X 1.21M
W1-WINDOW	-	1.52 X 1.52M
V-VENTILATOR	-	0.91X 0.91
RS-ROOLING SHUTTER	-	2.44X 2.44

Note:

- 1.Waste water used for kitchen garden purpose
2. Solar water heater to be Provided
3. Exhaust fan used for kitchen
4. Rain water Storage Tank to be Provided
- 5.Septic tank dispersion trench to be Provided
- 6.Excluding corridor & staircase 5% of Plinth Area

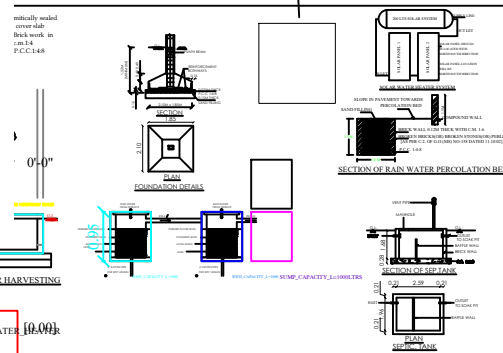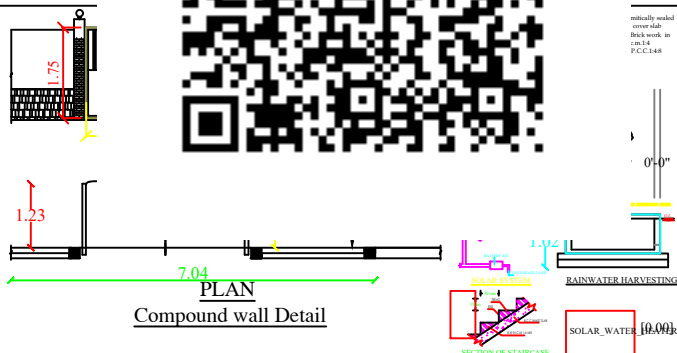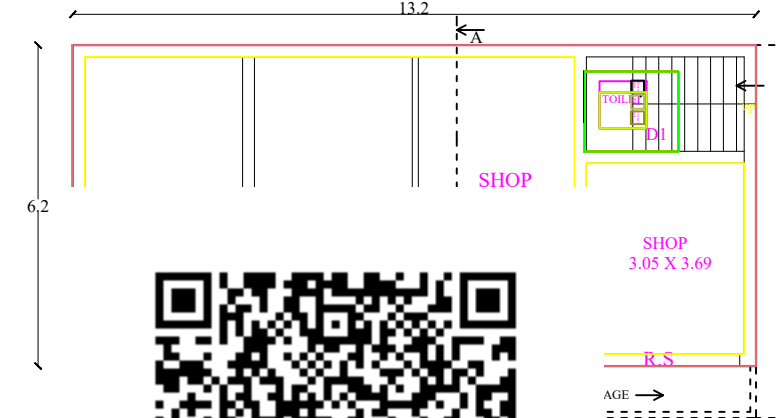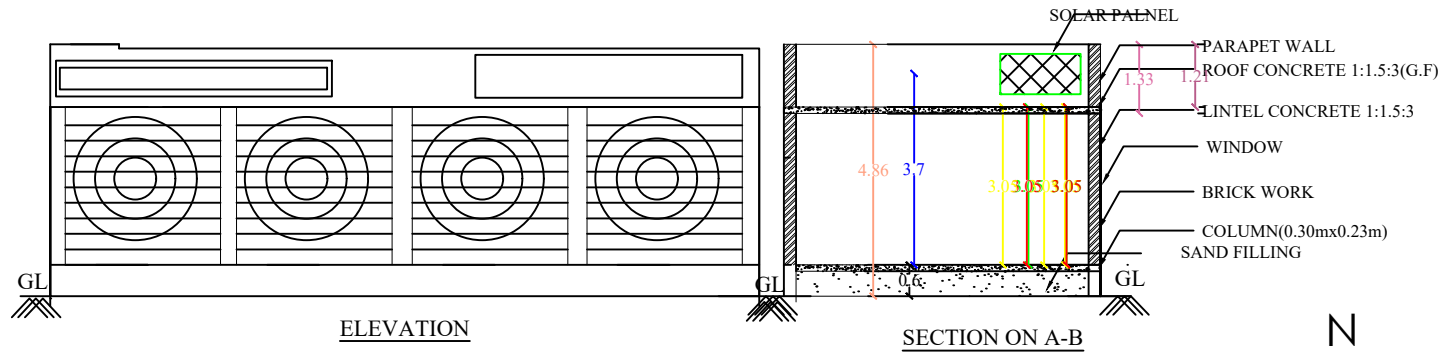

SITE PLAN
SCALE:N.T.S

DESCRIPTION	Sq.ft	Sq.mt
Area of site Document Area	1463.36	136.00
Ground Floor	880.59	81.84
vacant Area	582.77	54.16

Applicant
SECRETARY(M.NATARAJAN)

Er.S.Karthick.,
KARTHICK Constructions.,
Contact : 8825817537
Email : karthick1994s@gmail.com
Aandavar Complex (Opp to Jegan Mahal)
Arasamaram Bus stop
Alangudi 622 301
Pudukkottai

REGISTER ENGINEER

Er. S. KARTHICK
Licensed Building Engineer
Alangudi - 622 301
Cell 96 88 34 22 89