



PLAN SHOWING THE PROPOSED CONSTRUCTION OF COMMERCIAL BUILDING IN S.NO : 482/2C1A AT SEELAPADI VILLAGE AND PANCHAYAT, DINDIGUL WEST TALUK, DINDIGUL DISTRICT.


SCALE 1 :100

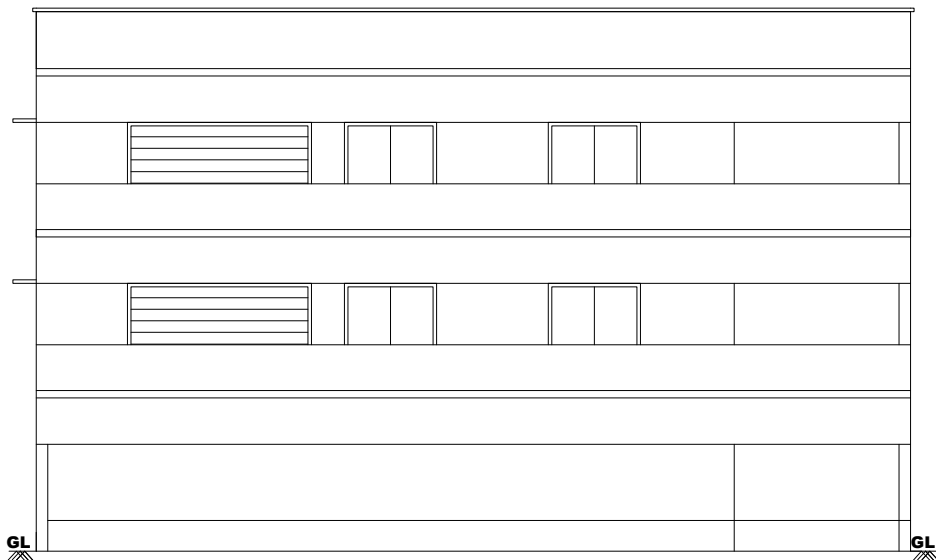


ELEVATION

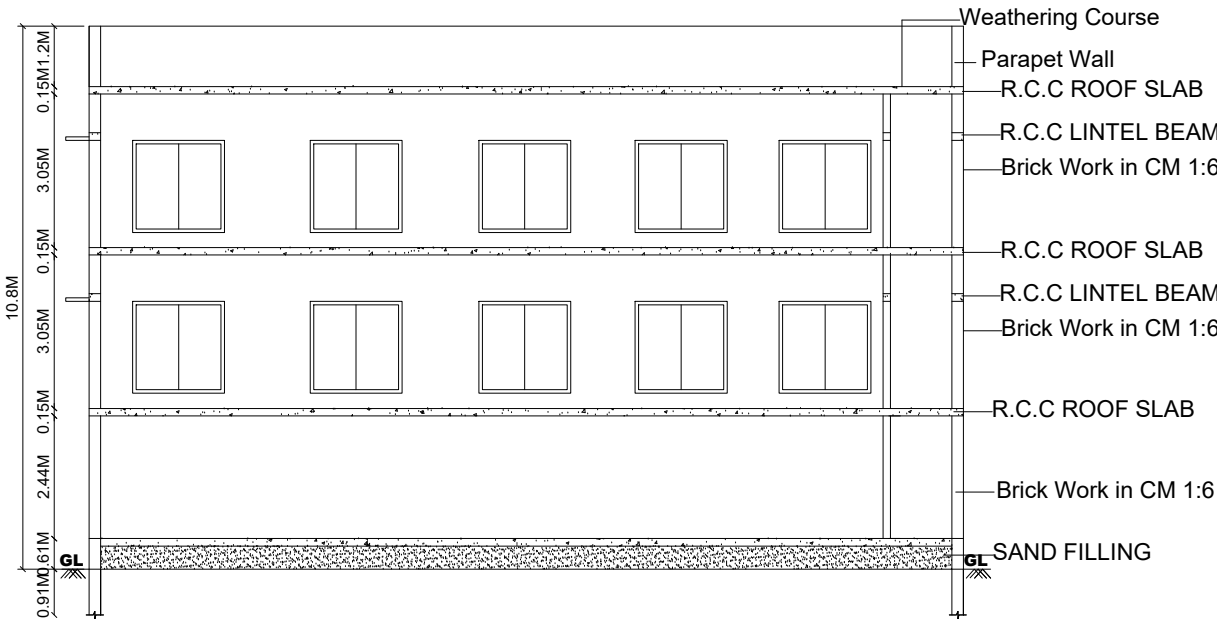


SECTION ON "AA"

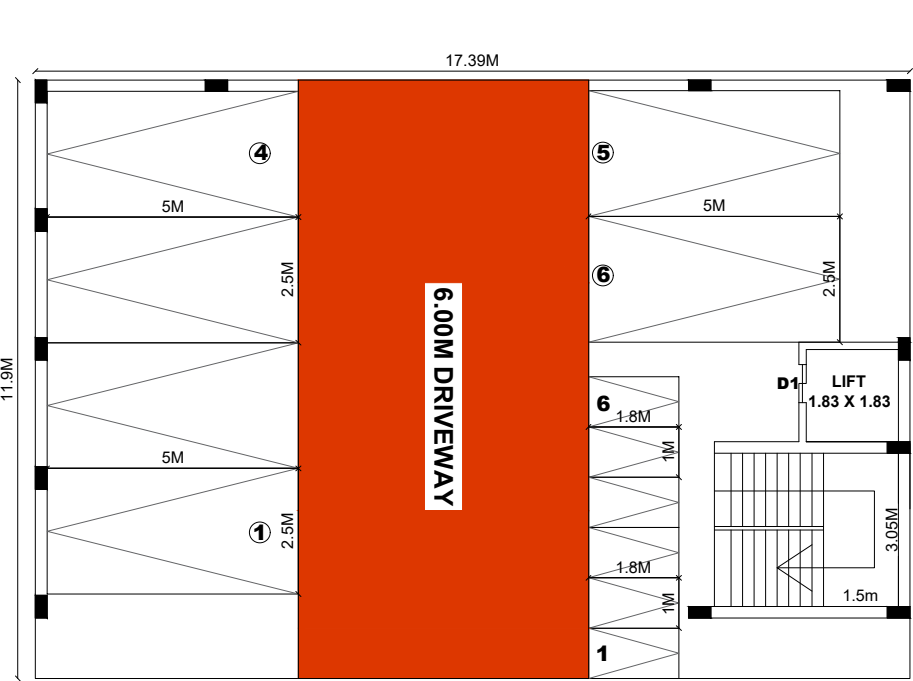

STILT FLOOR PLAN


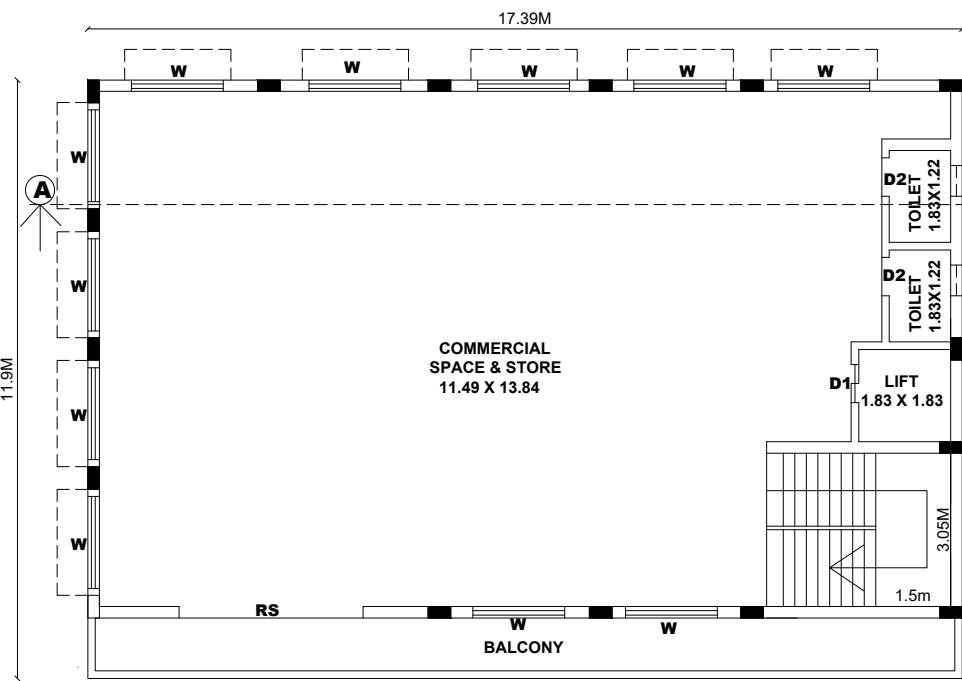


TYPICAL FLOOR PLAN
(FIRST & SECOND FLOOR)

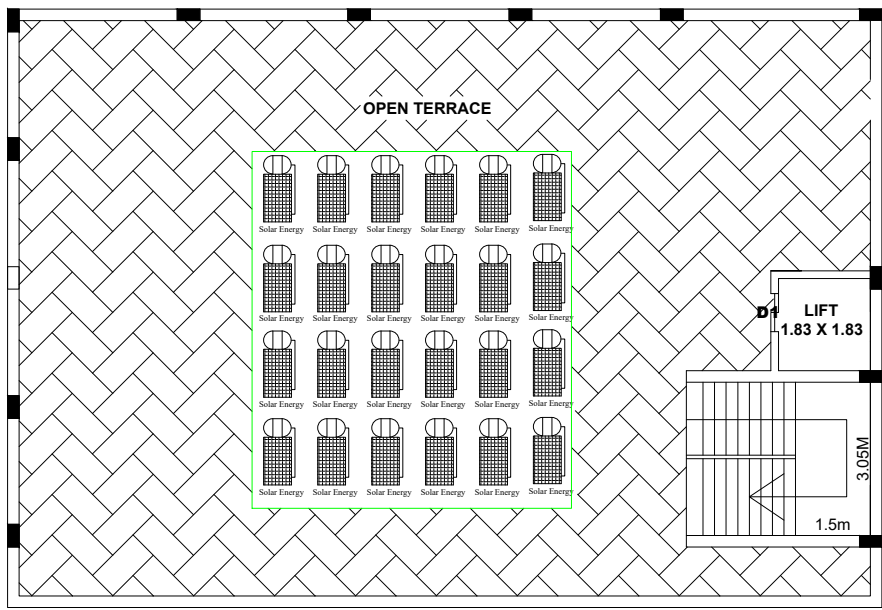


TERRACE FLOOR PLAN

SITE PLAN
SCALE - 1:100

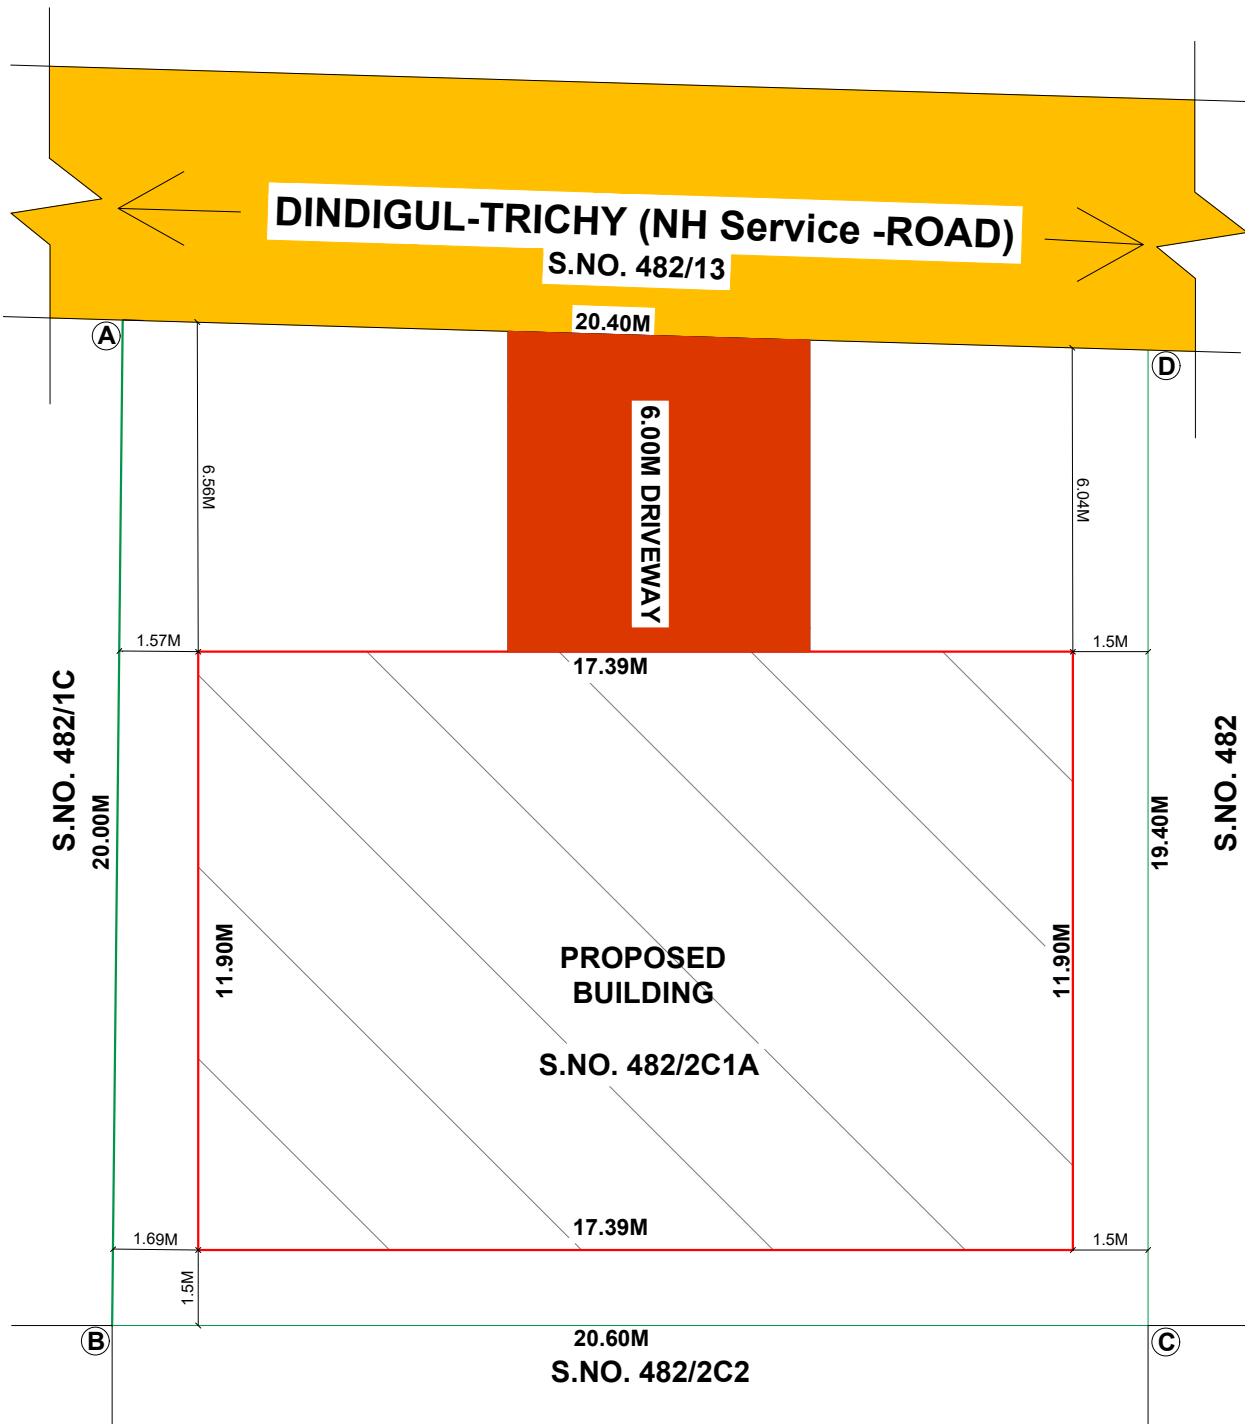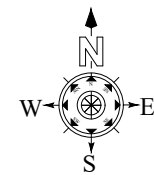

KEY PLAN
NOT TO SCALE

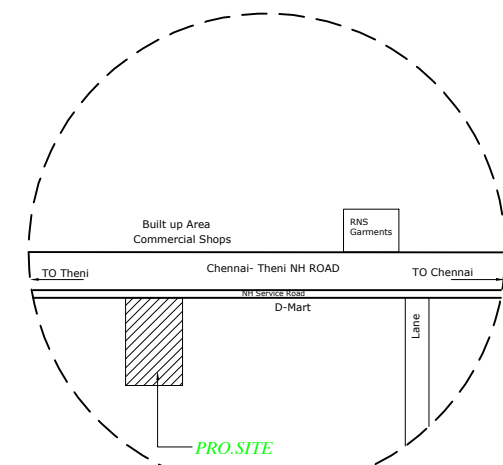

PLOT COVERAGE = (206.95 / 394.53) x 100 = 52.45%
FLOOR SPACE INDEX = (413.90 / 394.53) = 1.05

AREA DETAILS

T.S.NO.	As per Document (Sq.M)	As per Patta (Sq.M)
4892/2C1A	394.53	404.00
TOTAL	394.53	404.00


DESCRIPTIONS	FSI (Sq.M)	Non FSI (Sq.M)	Total Area (Sq.M)
AREA OF THE STILT FLOOR	-	206.95	206.95
AREA OF THE FIRST FLOOR	206.95	-	206.95
AREA OF THE SECOND FLOOR	206.95	-	206.95
AREA OF THE TERRACE FLOOR	-	18.03	18.03
TOTAL FLOOR AREA	413.90	224.98	638.88

APPLICANT SIGNATURE


[Signature]

REGISTERED ENGINEER


[Signature]
Er.G.BALAJIKUMAR, B.E.,
Registered Engineer Grade - III,
DLPA Reg.No : 06/2020
BK CONSTRUCTIONS
39, Chinniyapuram, Anguvilas Road,
DINDIGUL - 1, Cell : 95008 90778.

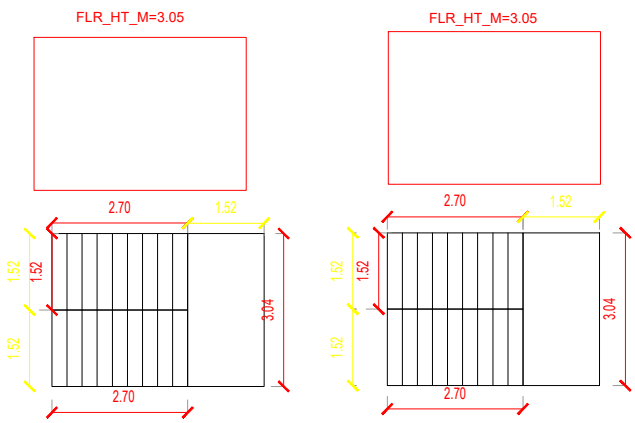


SEPTIC TANK WITH UP-FLOW DETAILS

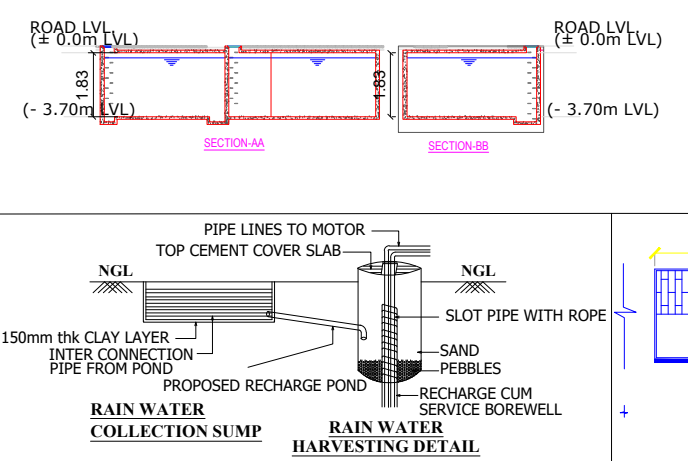

SECTION OF COMPOUND WALL

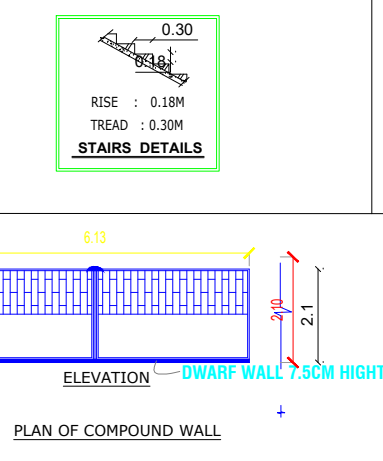

PLAN OF COMPOUND WALL

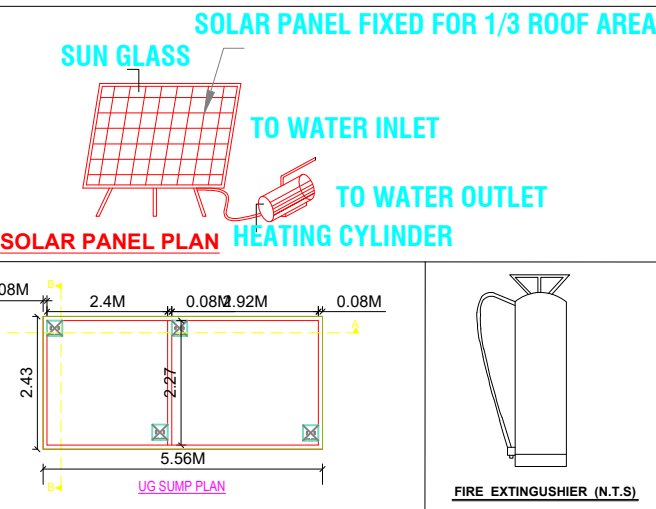

SUNGLASS
TO WATER INLET
TO WATER OUTLET
HEATING CYLINDER
SOLAR PANEL PLAN
FOUNDATION DETAIL
PLAN OF COLUMN FOUNDATION

Reference :
Site Boundary
Proposed Building
Drive Way
Existing Road

SITE APPROVAL :

Online Application No : SWP/BPA/012938/2023
Scrutiny Reference No : D35WNZZT
Site Boundary Shown as "A to D" and
Numbered as SWP/DTCP/DINDIGUL/
Site Approval No : 42/2023

PLANNING PERMISSION :

Online Application No : SWP/BPA/012938/2023
Scrutiny Reference No : D35WNZZT
Numbered as SWP/DTCP/DINDIGUL/
Planning Permission No : 42/ 2023

JOINERY DETAILS

RS	SHUTTER	3.66 x 2.13
V	VENTILATION	0.61 x 0.61
W	WINDOW	1.83 x 1.83
D1	DOOR	0.91 x 2.13
D2	DOOR	0.76 x 2.13

PARKING DETAILS :

NO. OF TWO WHEELER PARKING REQUIRED	- 05nos
NO. OF TWO WHEELER PARKING PROVIDED	- 06nos
NO. OF CAR PARKING REQUIRED	- 05nos
NO. OF CAR PARKING PROVIDED	- 06nos