



"M/S. INFANT JESUS NURSERY & PRIMARY SCHOOL ."

SHEET No : 03/03


. PLAN SHOWING THE PROPOSED CONSTRUCTION OF SCHOOL BUILDING BLOCK -I AND TOILET BLOCK IN " INFANT JESUS NURSERY & PRIMARY SCHOOL BUILDNG IN TS.No:-60part &137Part WARD NO:D, BLOCK NO:12, IN COOLY GHAT ROAD, KODAIKKANAL MUNICIPALITY, KODAIKANAL TALUK,DINDIGUL DISTRICT.

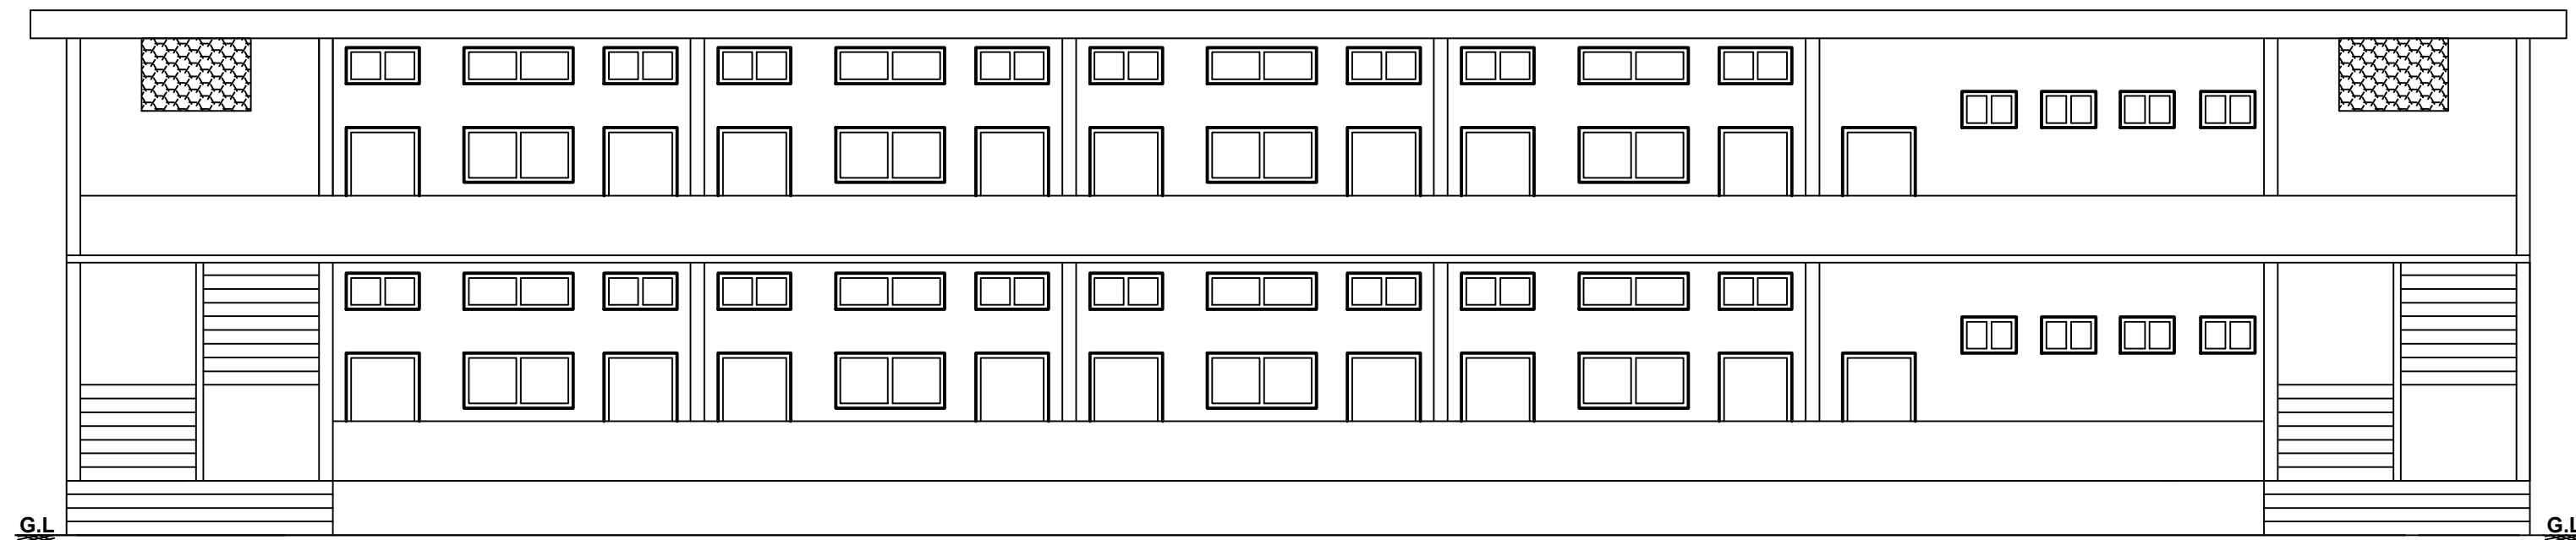


. FRONT ELEVATION .
[BLOCK-I]

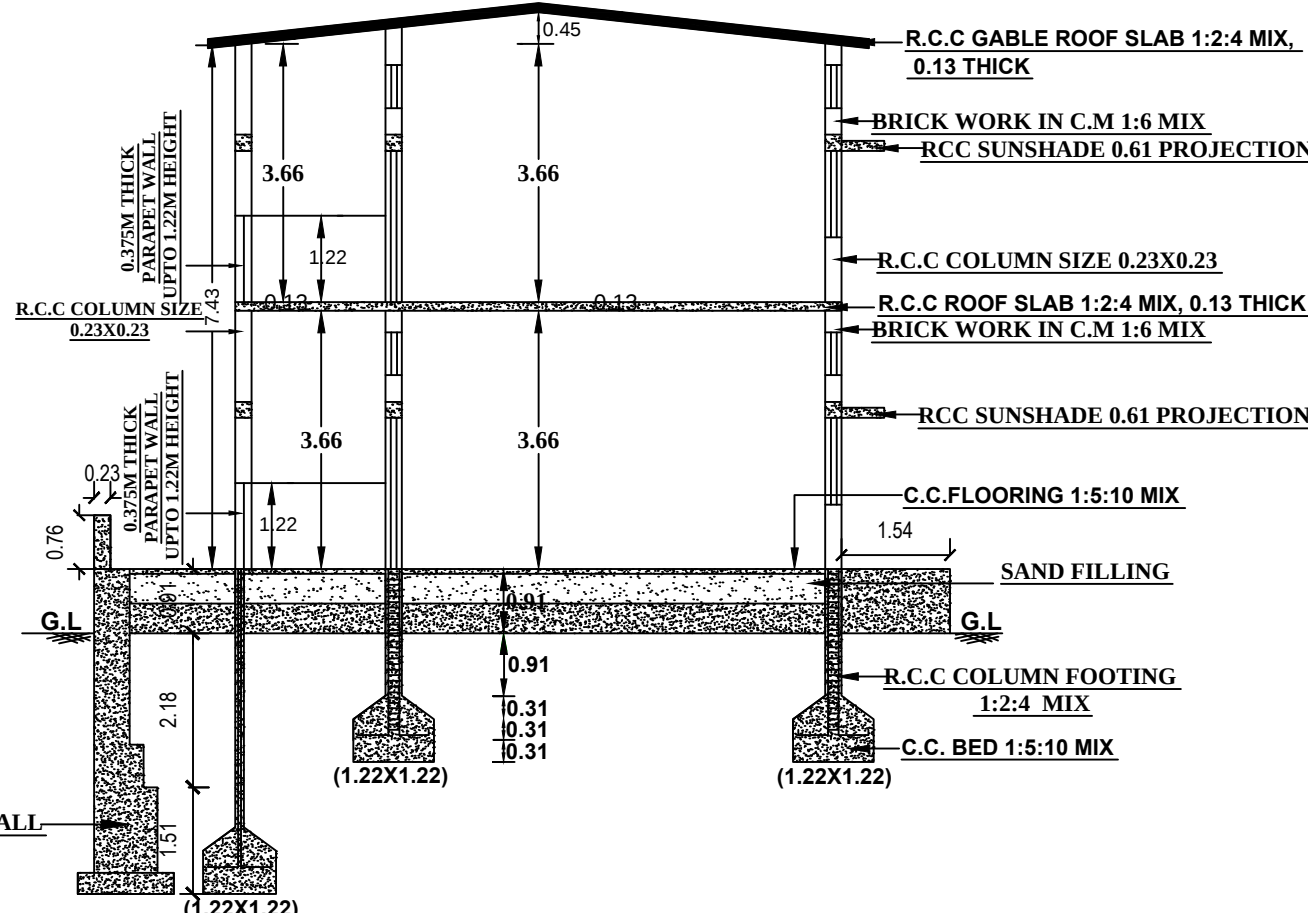

. SECTION ON "AB" .

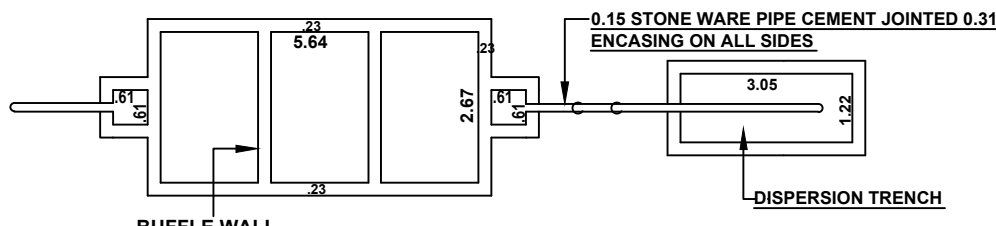

. PLAN OF SEPTIC TANK AND DISPERSION TRENCH .

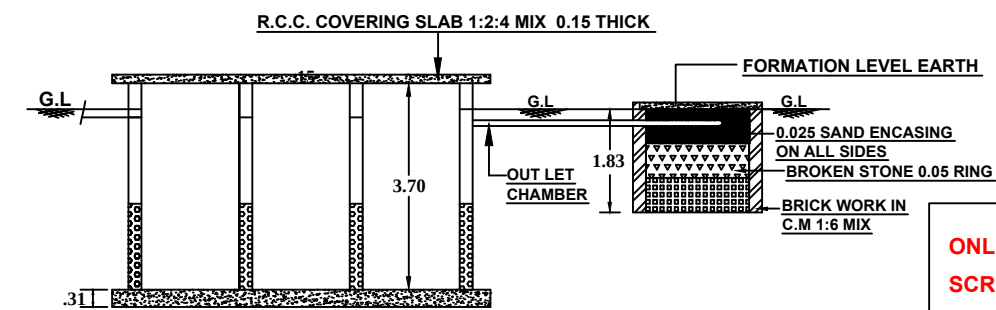

. SECTION OF SEPTIC TANK AND DISPERSION TRENCH .


ONLINE APPLICATION FILE NO : SWP/BPA/0050689/2023
SCRUTINY REFERENCE NO : RUFVE9A2
SWP/DTCP/Dindigul/ Site Approval No : 19 /2024
SWP/DTCP/Dindigul/ Building Permission No : 03/2024

. SCALE : 1:100 .


All Dimensions Are In Meters

. SPECIFICATION .


- . FOUNDATION : R.C.C COLUMN FOOTING 1:2:4 MIX OVER A BED OF C.C 1:5:10 MIX.
- . BASEMENT : R.C.C COLUMN FOOTING 1:2:4 MIX, BRICK WORK IN C:M 1:6 MIX.
- . SUPERSTRUCTURE : BRICK WORK IN C:M 1:6 MIX.
- . FLOORING : C.C FLOORING 1:5:10 MIX 0.33 THICK AND TOP FINISHED WITH C:M 1:3 MIX, 0.23 TK.
- . FLOORING : R.C.C ROOF SLAB 1:2:4 MIX, 0.13 THICK
- . PLASTERING : CEMENT PLASTERING 1:5 MIX, 0.15 TK.
- . USE : SCHOOL BUILDING .
- . JOINERIES . : METER
- . D : DOOR : 0.76X2.14
- . D1 : DOOR : 1.22X2.14
- . W : WINDOW : 1.83X1.22
- . V : VENTILATOR : 1.83X0.61
- . V1 : VENTILATOR : 0.91X0.61
- . V2 : VENTILATOR : 1.22X0.61
- . J : JOLLY : 1.83X1.22

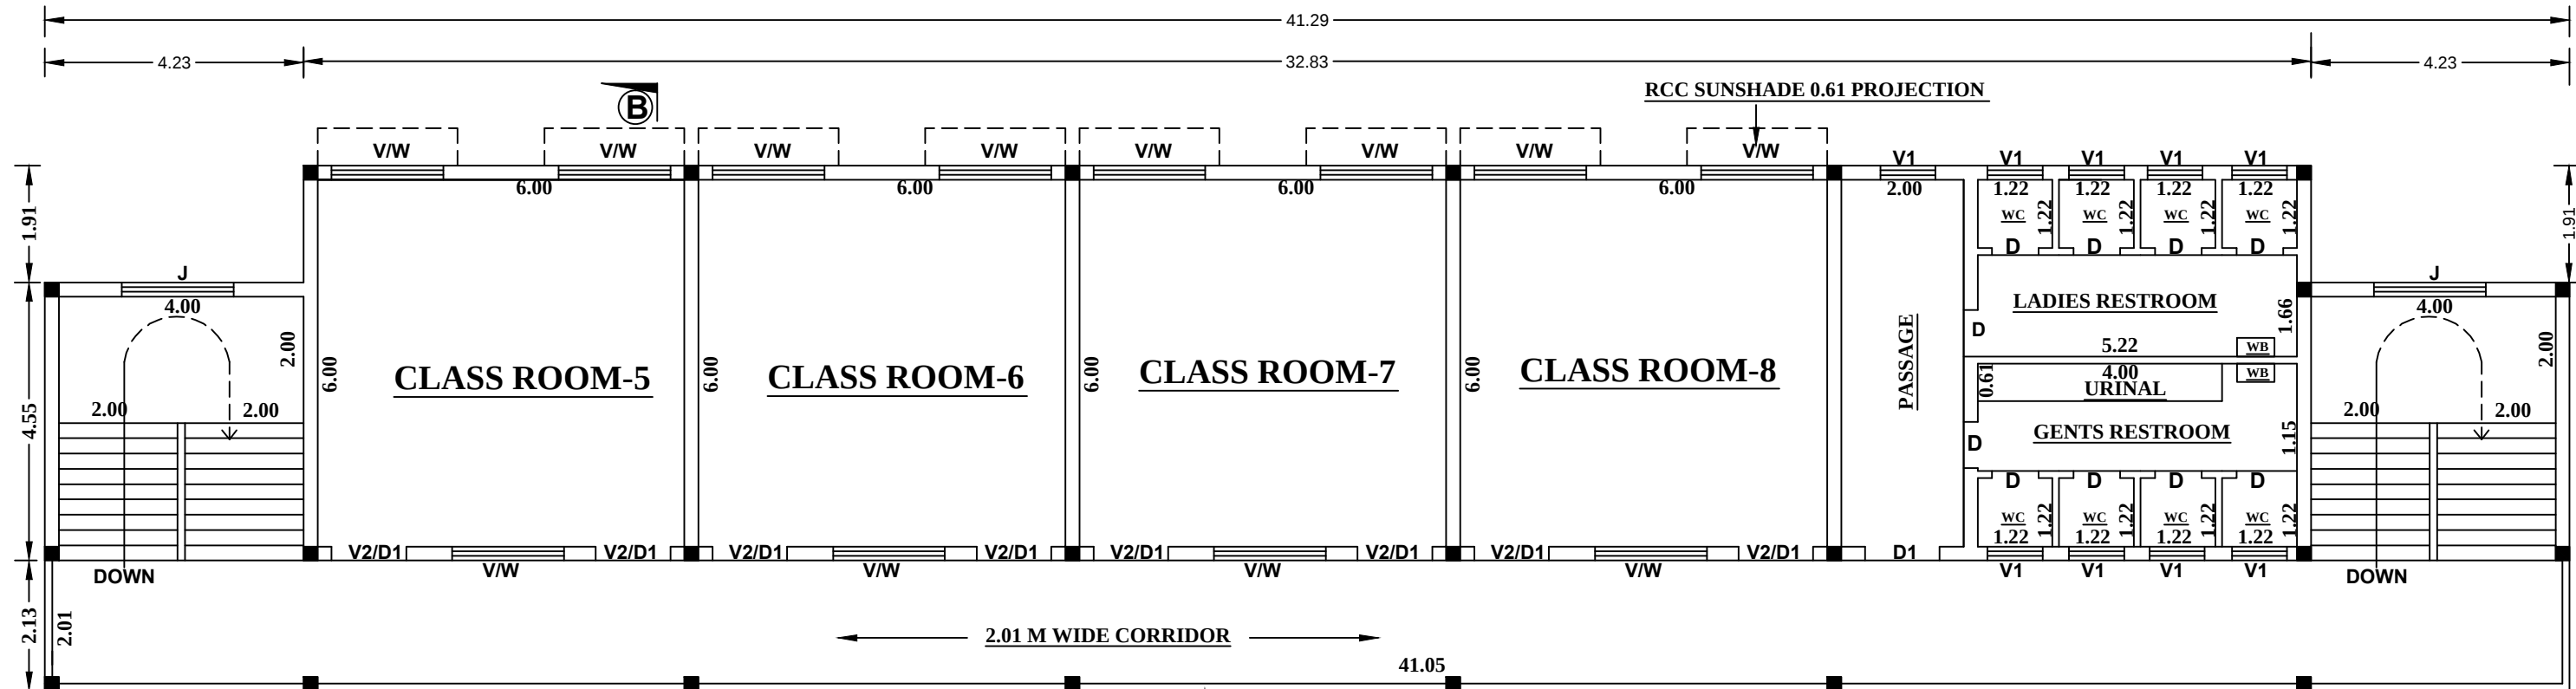


. GROUND FLOOR PLAN .
[BLOCK-I]

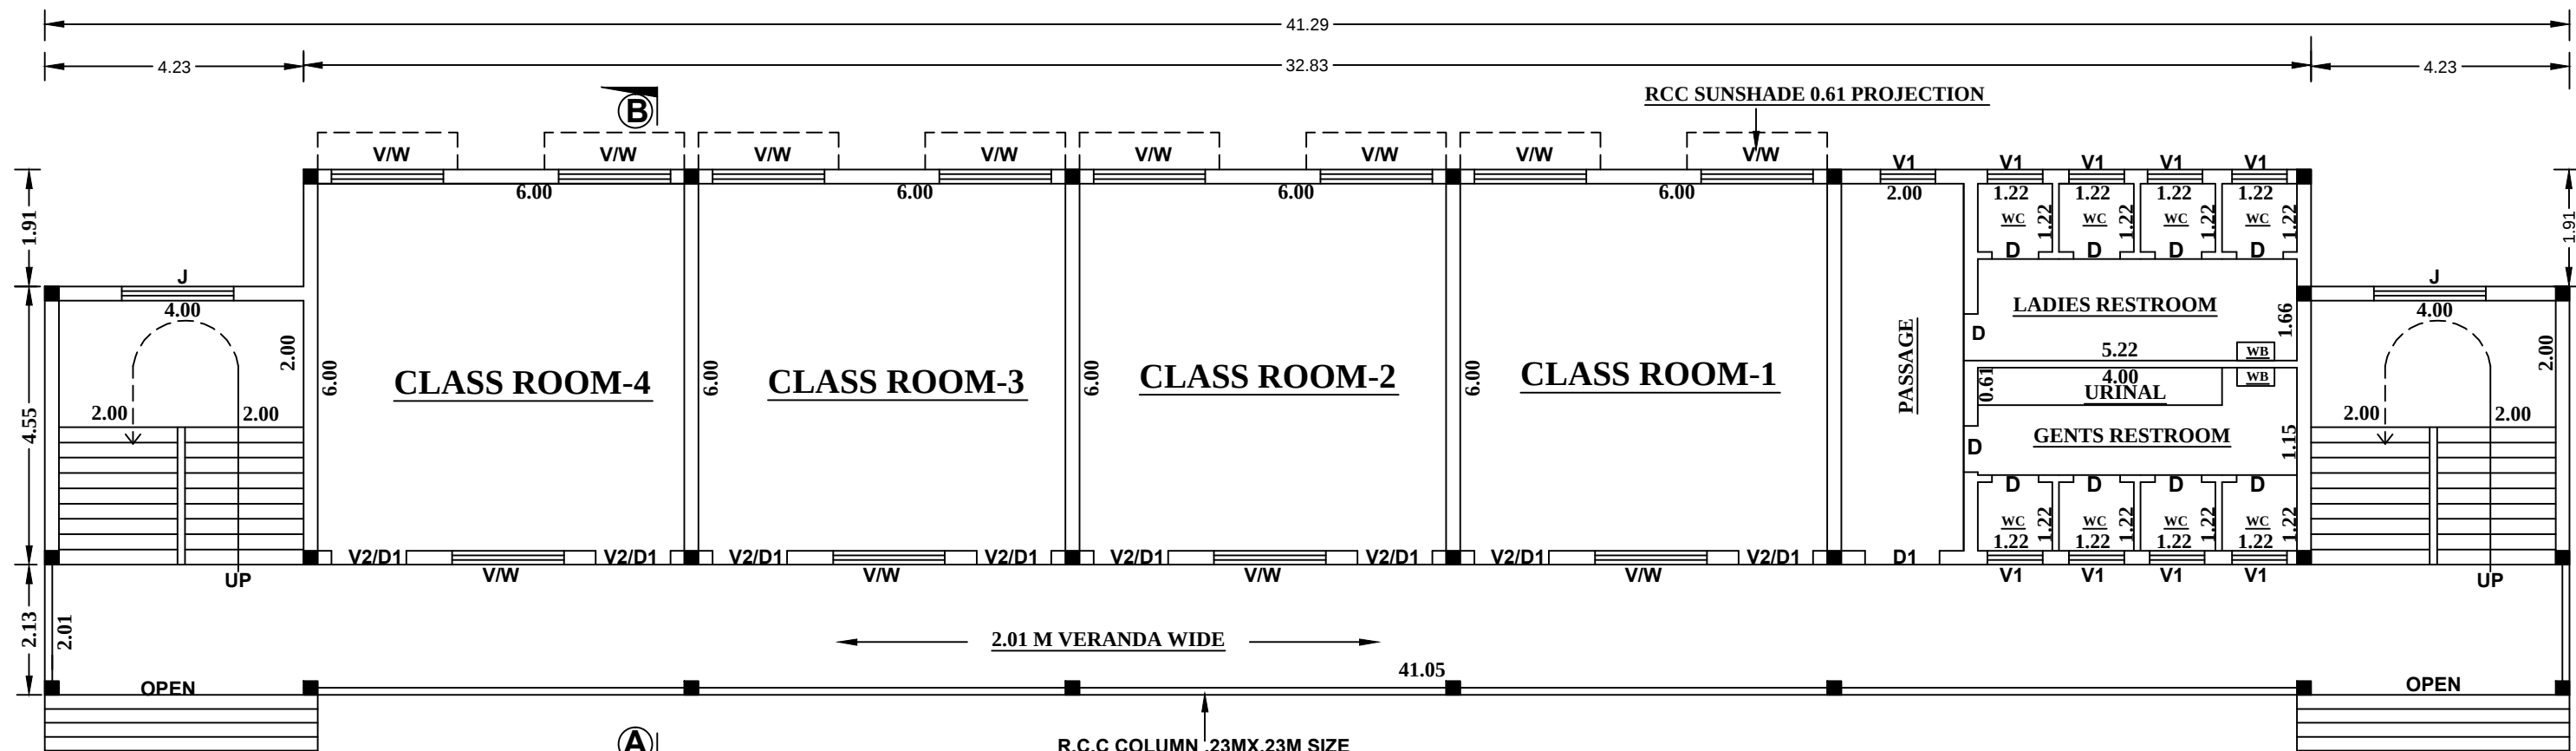


. GROUND FLOOR PLAN .
[BLOCK-I]

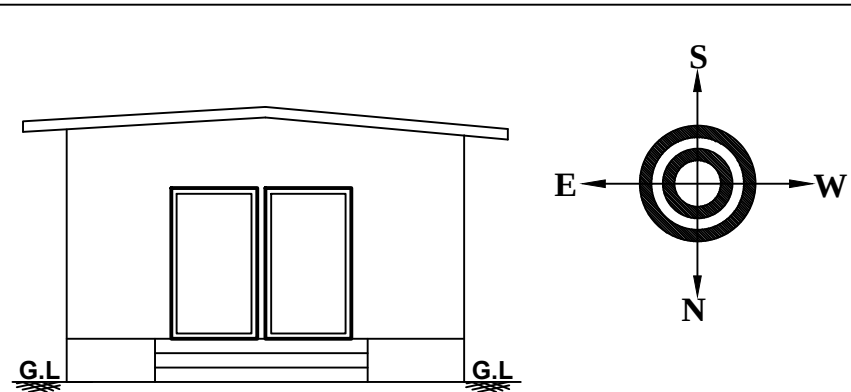

. FRONT ELEVATION .

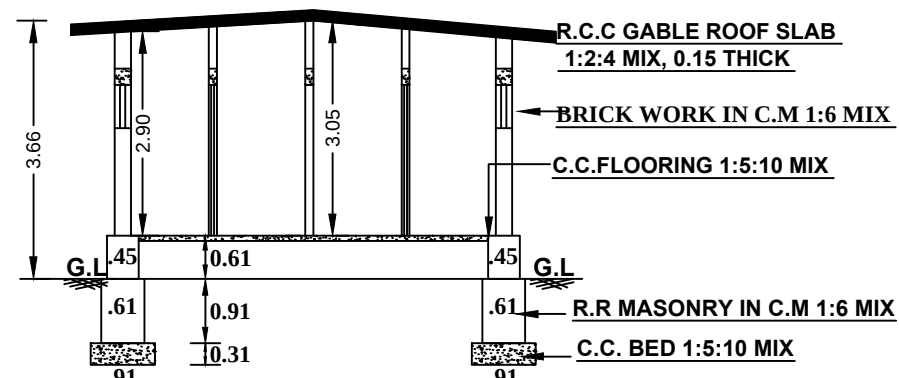

. SECTION ON "CD" .

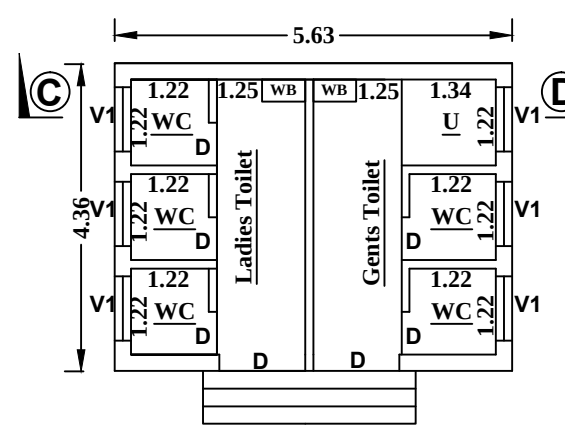

. GROUND PLAN .
[TOILET]

. REFERENCE.

PROPOSED BUILDING

AREA DETAILS			
SL.NO	DESCRIPTION	GROUND FLOOR SQ.M	FIRST FLOOR SQ.M
1.	BLOCK-I	338.55	338.55
2.	TOILET	24.54	-
TOTAL		363.09	338.55

. CONSTRUCTION ENGINEER .

Er. R. VINOTHKUMAR, D.C.E.,
Licensed Surveyor & Civil Engineering Contractor
REGISTRATION NO. CE/MR/OCT/2019/030
No. 1/127, North Street, K. Sennampatti,
THIRUMANGALAM & MADURAI-625 701.
Cell : 97882 71119

. STRUCTURAL ENGINEER .

Er. A. ARUL GNANAPRAGASAM
M.E. (Struct), C.Eng., AIV, AMIE., MISTE.,
Structural Engineer SE 04/2019 (GR-1)
Registered Engineer RE 13/2019 (GR-1)
Registered Engineer 08/LS/2021/00009 (GR-1)
Chartered Engineer (AM157701-0)
Approved Valuer (A-26395)
Mobile: 99444 95338 / 80720 95578
E-mail: arulstructuraldesigner@gmail.com

. REGISTERED ENGINEER .

R. BALASUNDAR, B.E., M.E.,
Registered Engineer-Grade II
LPA Registration No: RE04/2020
EZHIL CONSTRUCTION
70/5, NVGB Hall Road,
Nagai Nagar, Dindigul-624 003
Cell: 93454 85407
85081 88585


. APPLICANT .

Sr. Mphouse Jaya Sekari
Correspondent & Principal
Infant Jesus Nursery & Primary School
Ugatha Nagar, Kodaikanal
Dindigul - 624 104

"M/S. INFANT JESUS NURSERY & PRIMARY SCHOOL ."


SHEET No : 02/03

. PLAN SHOWING THE PROPOSED CONSTRUCTION OF THE SCHOOL BUILDING BLOCK-II AND BLOCK-III IN " INFANT JESUS NURSERY & PRIMARY SCHOOL BUILDNG" IN TS.No:-60part &137Part WARD NO:D, BLOCK NO:12, IN COOLY GHAT ROAD, KODAIKKANAL MUNICIPALITY, KODAIKANAL TALUK,DINDIGUL DISTRICT.

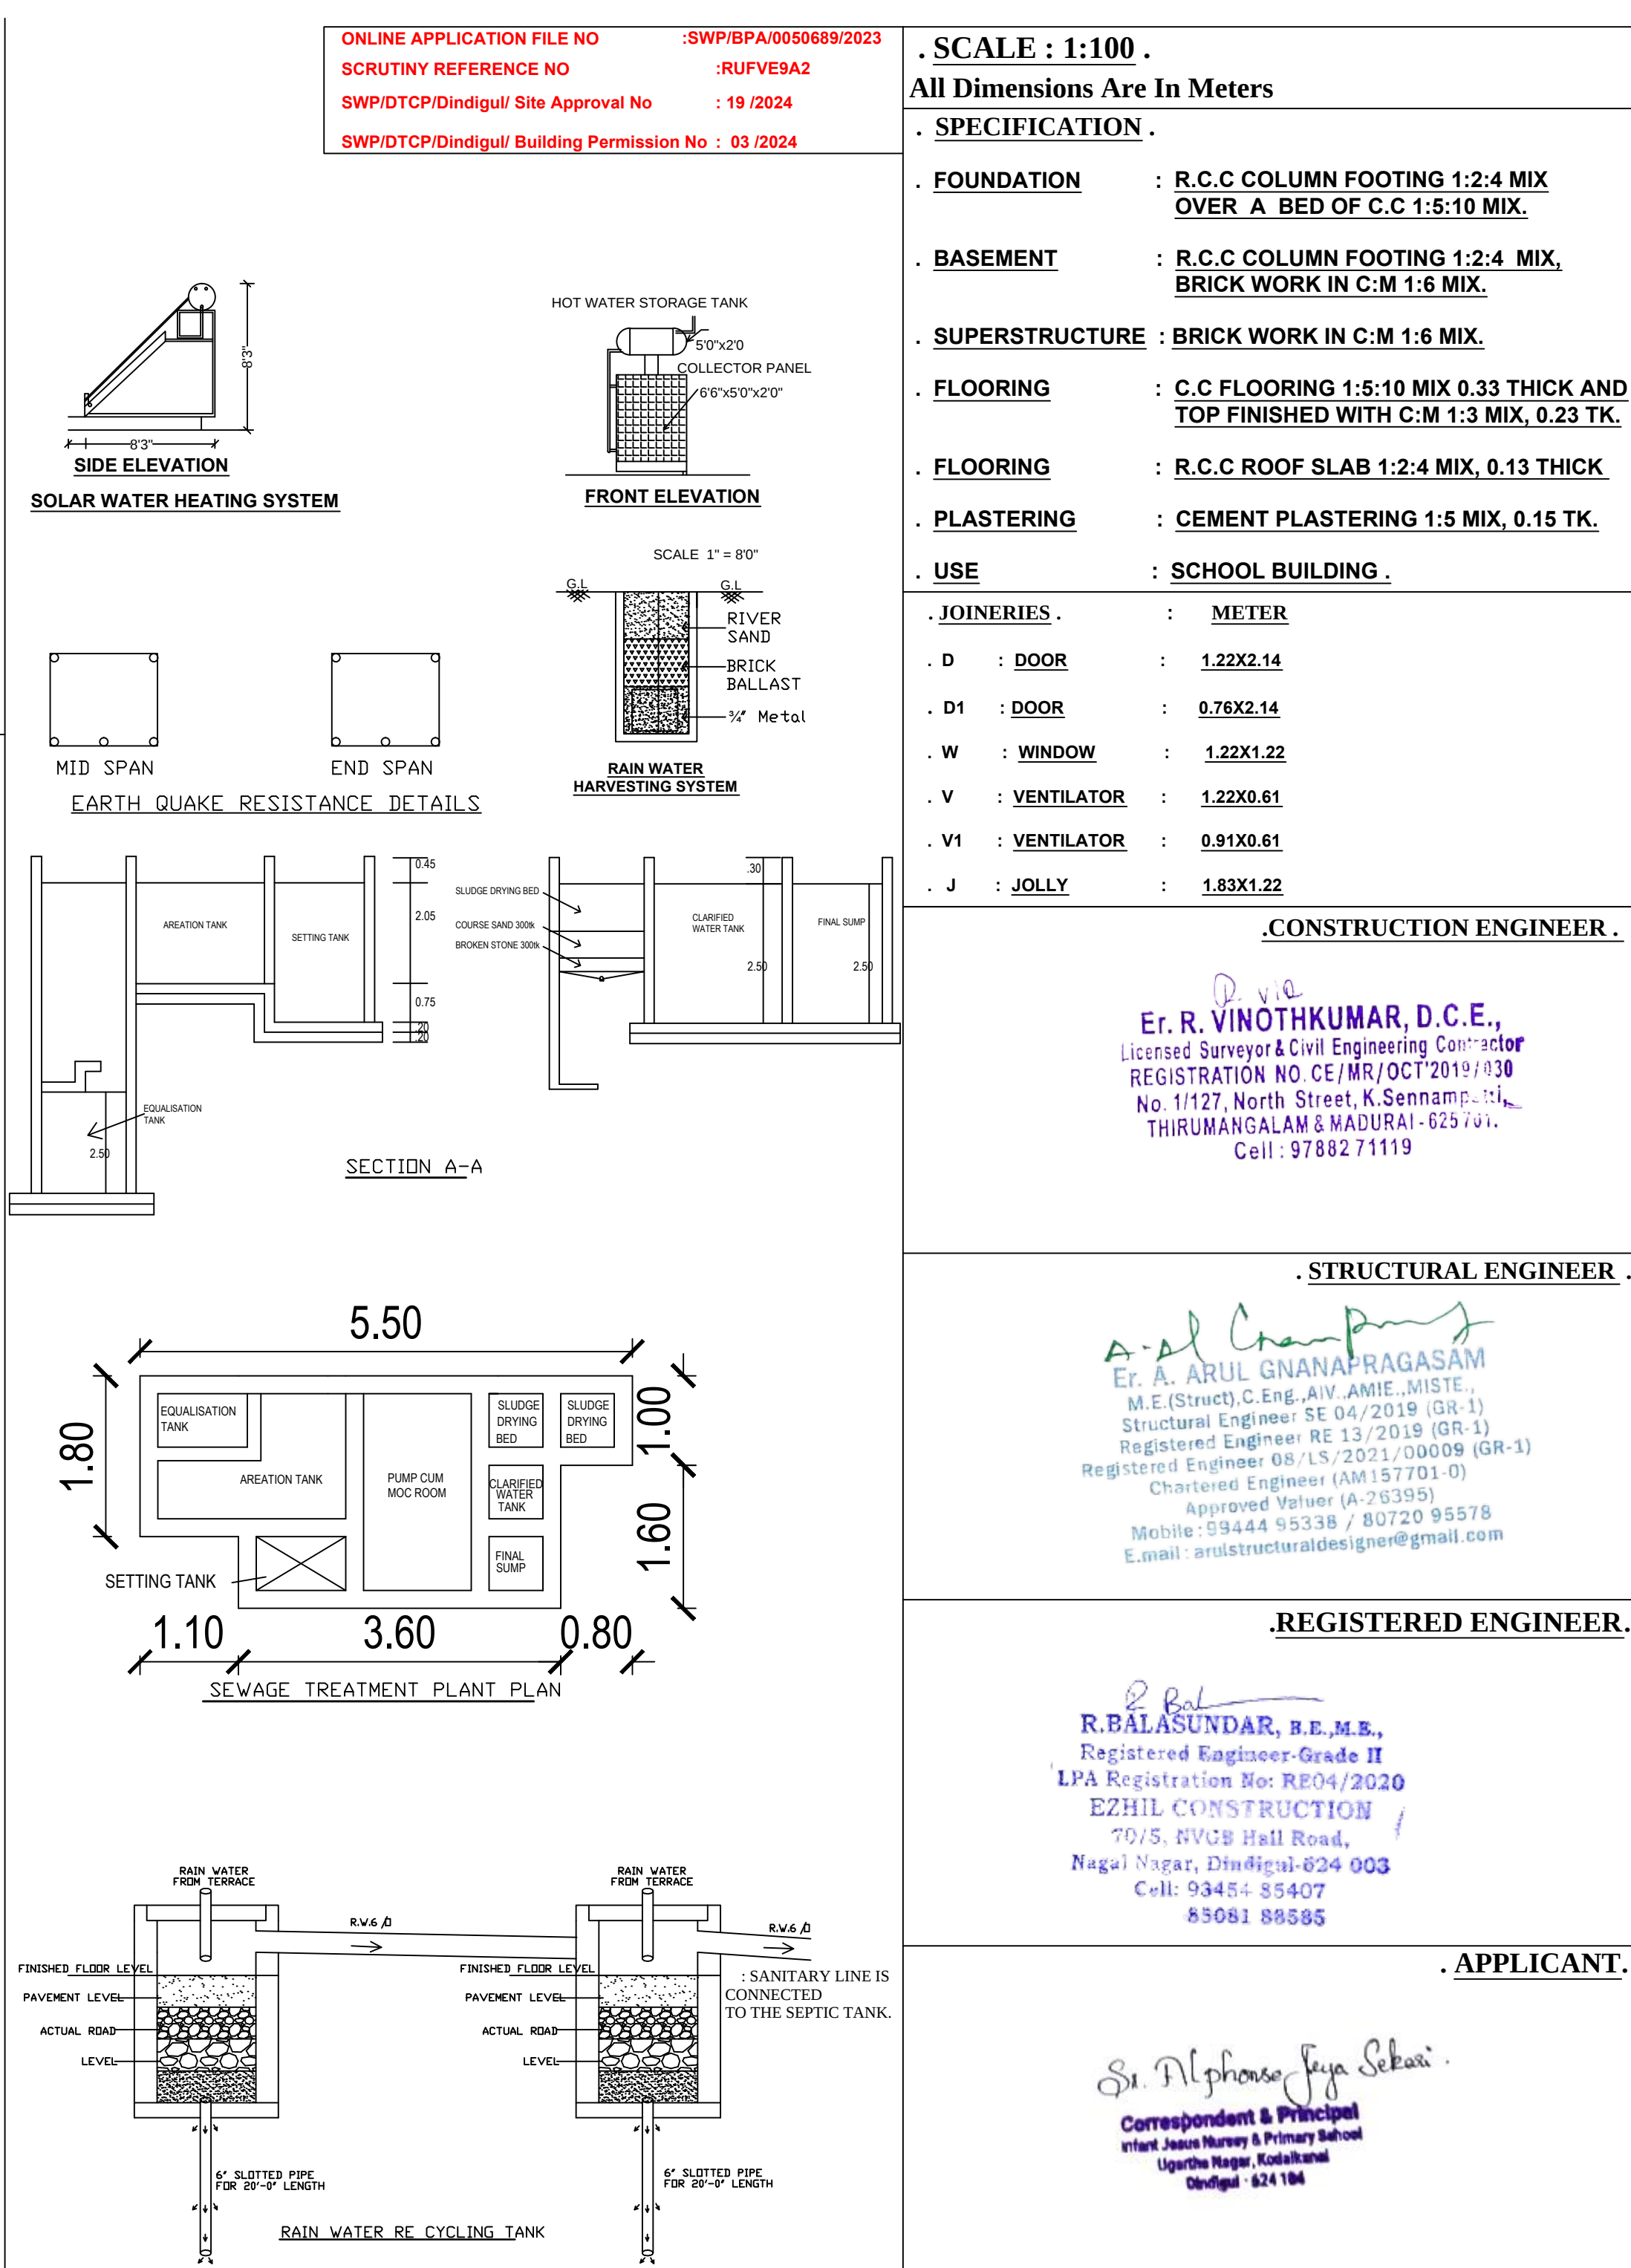


"M/S. INFANT JESUS NURSERY & PRIMARY SCHOOL ."

. PLAN SHOWING THE PROPOSED CONSTRUCTION OF SCHOOL BUILDING BLOCK -I, BLOCK-II, BLOCK-II AND TOILET BLOCK IN " INFANT JESUS NURSERY & PRIMARY SCHOOL BUILDNG IN TS.No:-60part &137Part WARD NO:D, BLOCK NO:12, IN COOLY GHAT ROAD, KODAIKKANAL MUNICIPALITY, KODAIKANAL TALUK,DINDIGUL DISTRICT.

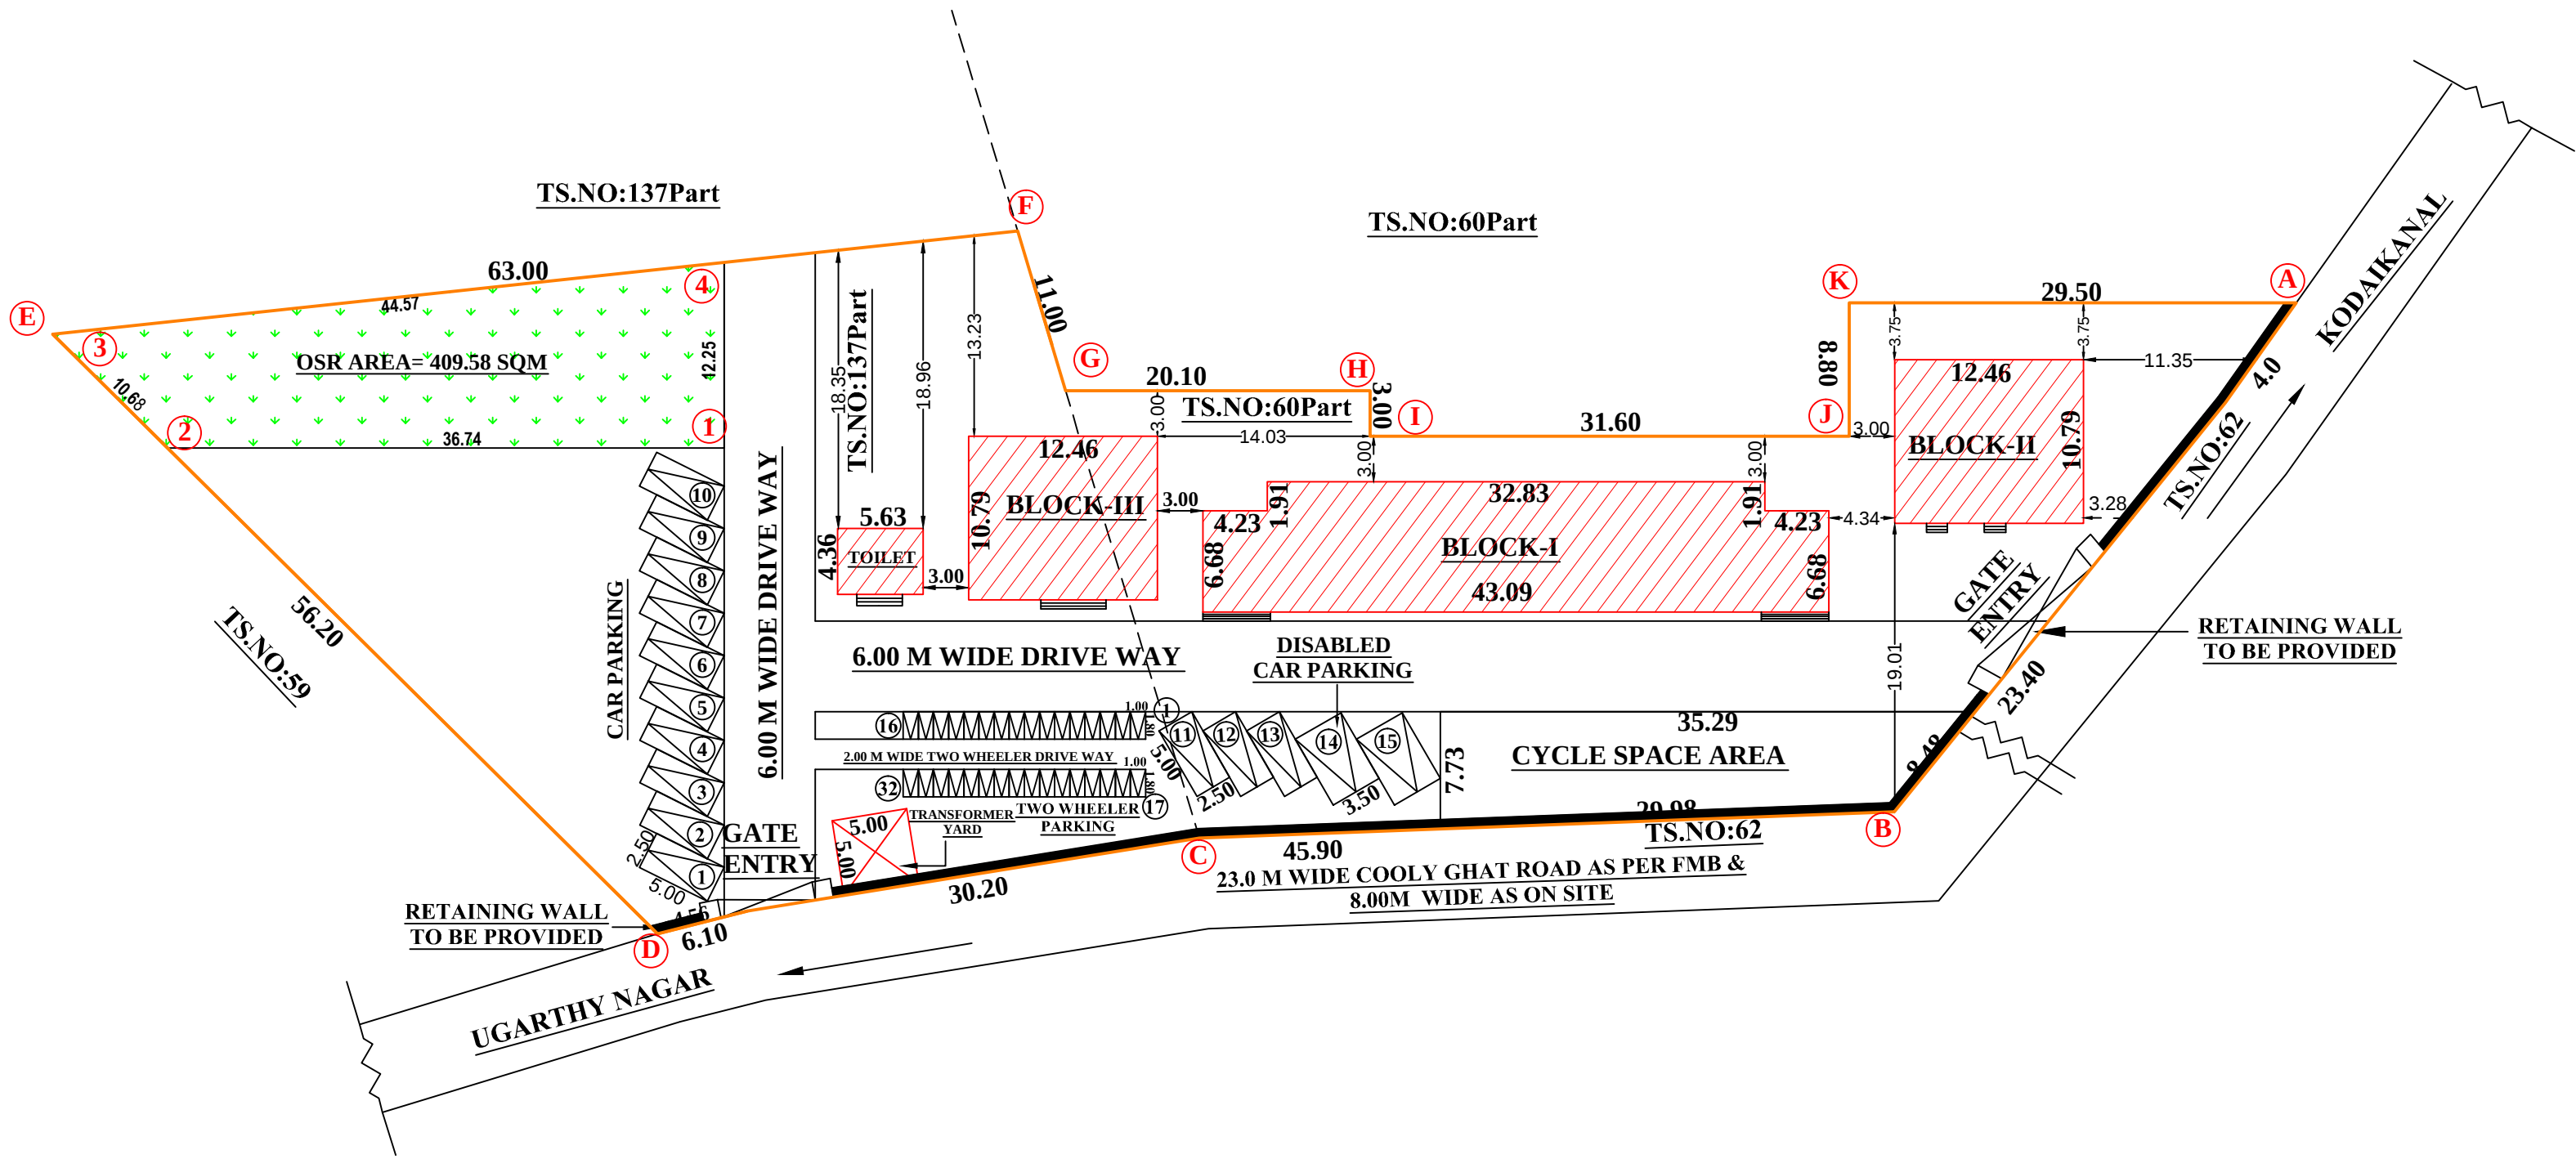

ONLINE APPLICATION FILE NO :SWP/BPA/0050689/2023
SCRUTINY REFERENCE NO :RUFVE9A2
SWP/DTCP/Dindigul/ Site Approval No : 19 /2024
SWP/DTCP/Dindigul/ Building Permission No : 03 /2024

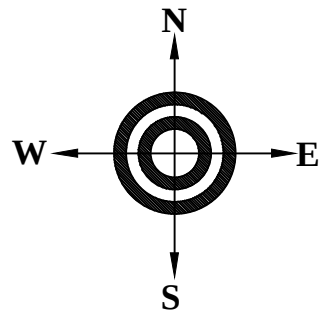

FLOOR SPACE INDEX
FLOOR SPACE INDEX = $\frac{1239.40}{4087.00} = 0.30 < 1.5$

PARKING DETAILS
Number of CAR Parking Provided - 13Nos
Number of disabled car Parking Provided - 2Nos
Number of two wheeler Parking Provided - 32Nos
Cycle space area Provided - 232.0 Sq.m
PLOT COVERAGE AREA = $\frac{631.97}{4087.00} \times 100 = 15.0 < 60\%$

OSR DETAILS
OSR Required - 408.70 Sq.M
OSR Provided - 409.58 Sq.M - 10%

. REFERENCE.
SITE BOUNDARY
EXISTING ROAD
DRIVE WAY
PROPOSED BUILDING
OSR

.CONSTRUCTION ENGINEER .

Er. R. VINOTHKUMAR, D.C.E.,
Licensed Surveyor & Civil Engineering Contractor
REGISTRATION NO. CE/MR/OCT'2019/030
No. 1/127, North Street, K. Sennampatti,
THIRUMANGALAM & MADURAI - 625701.
Cell : 97882 71119

. APPLICANT .

Sr. Alphonsus Jeya Sekari
Correspondent & Principal
Infant Jesus Nursery & Primary School
Ugarthy Nagar, Kodaikanal
Dindigul - 624104

All Dimensions Are In Meters
. SCALE : [1:400]

AS PER DOCUMENT AREA : 4087.00 SQ.M

LAND AREA STATEMENT				
S.No	WARD NO	BLOCK NO	TOWN SURVEY NO	HEC-ARES AS PER PATTA.
1	D	12	60Part	0-21.04
2	D	12	137Part	0-19.83
TOTAL LAND AREA				0-40.87
TOTAL LAND AREA				HEC-ARES

PROPOSED BUILDING AREA DETAILS				
SL. NO	DESCRIPTION	FSI	NON FSI	TOTAL AREA (SQ.M)
BLOCK-I				
1.	GROUND FLOOR PLAN	338.55	-	338.55
2.	FIRST FLOOR PLAN	338.55	-	338.55
BLOCK-II				
4.	GROUND FLOOR PLAN	134.44	-	134.44
5.	FIRST FLOOR PLAN	134.44	-	134.44
BLOCK-III				
6.	GROUND FLOOR PLAN	134.44	-	134.44
7.	FIRST FLOOR PLAN	134.44	-	134.44
8.	TOILET	24.54	-	24.54
TOTAL		1239.40	-	1239.40

.STRUCTURAL ENGINEER .

Er. A. ARUL GNANAPRAGASAM
M.E.(Struct), C.Eng., AIV., AMIE., MISTE.,
Structural Engineer SE 04/2019 (GR-1)
Registered Engineer RE 13/2019 (GR-1)
Registered Engineer 08/LS/2021/00009 (GR-1)
Chartered Engineer (AM157701-0)
Approved Valuer (A-26395)
Mobile : 99444 95338 / 80720 95578
E.mail : arulstructuraldesigner@gmail.com

. REGISTERED ENGINEER .

R.BALASUNDAR, B.E., M.E.,
Registered Engineer-Grade II
LPA Registration No: RE04/2020
EZHIL CONSTRUCTION
70/5, NVGB Hall Road,
Nagar, Dindigul-624 003
Cell: 93454 85407
85081 88585