




OWNER NAME: Dr.S.SIVABHARATHI , S/O .SIVANANTHAM.

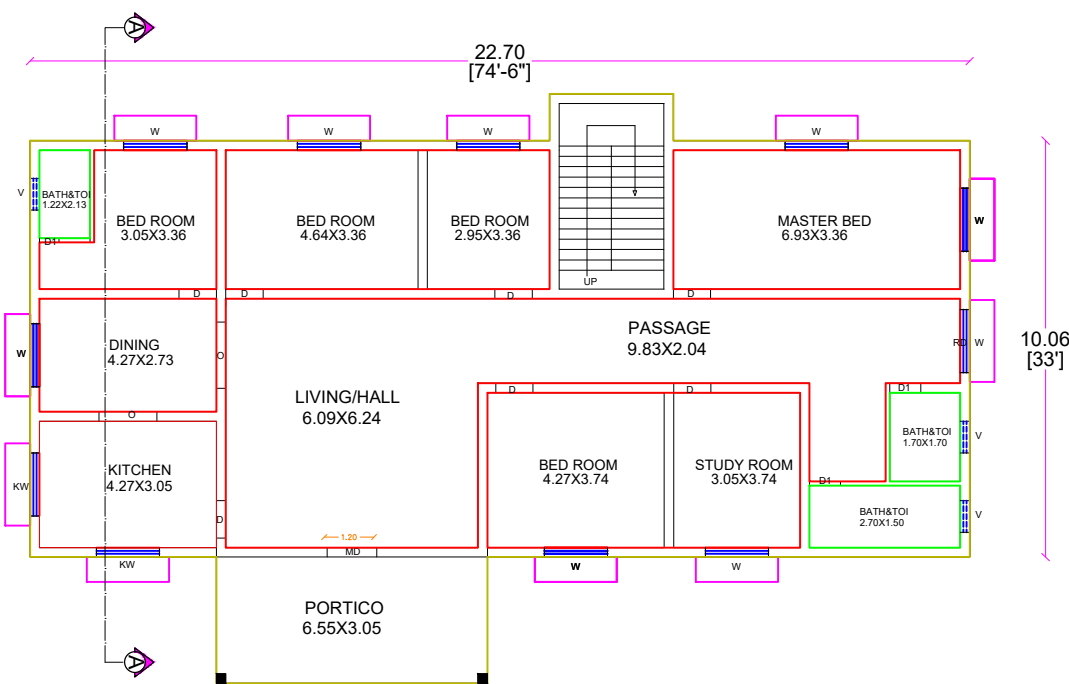


GROUND FLOOR PLAN

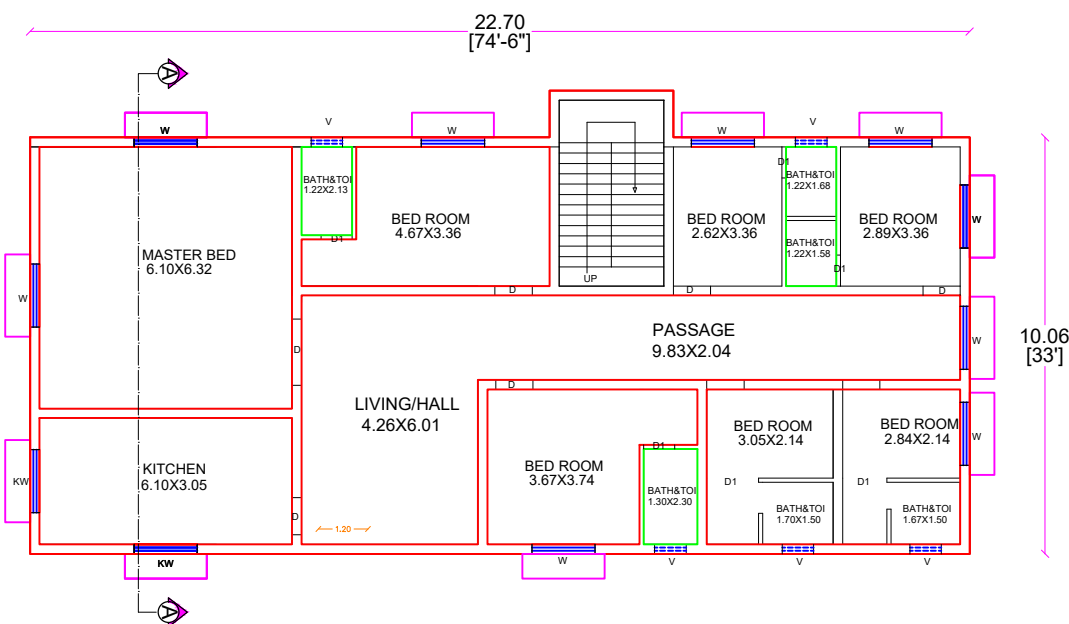


FIRST FLOOR PLAN

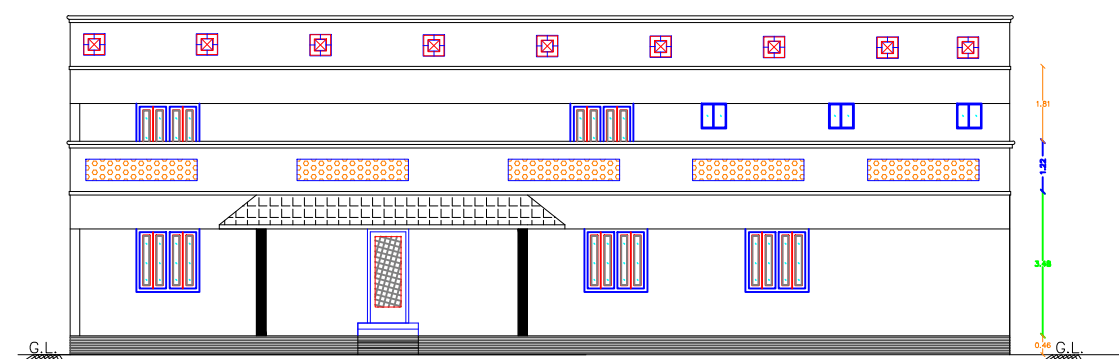


FRONT ELEVATION

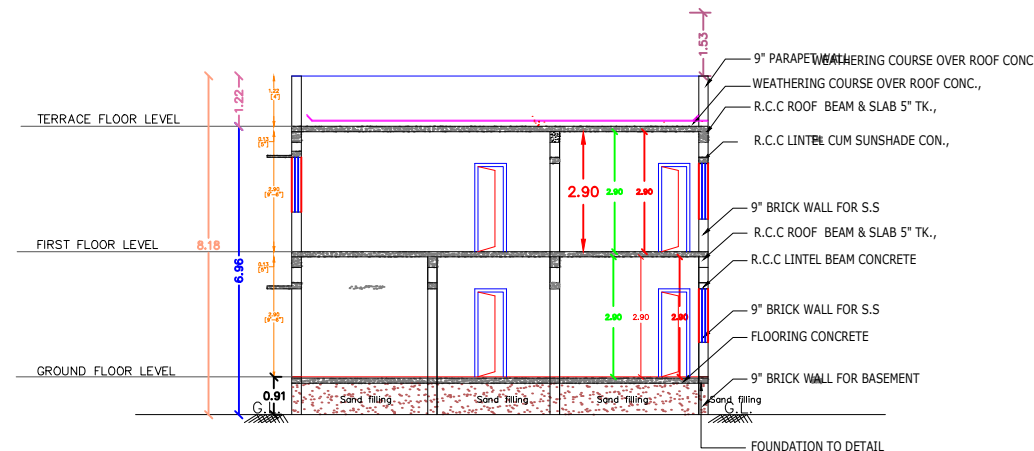


SECTION ON 'A-A'

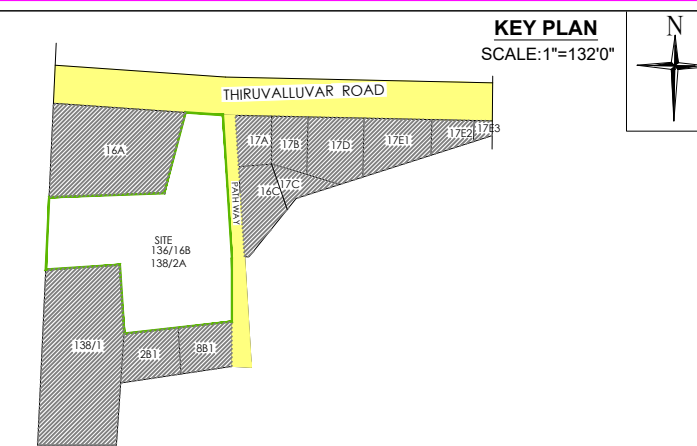

SITE PLAN
SCALE:1:400

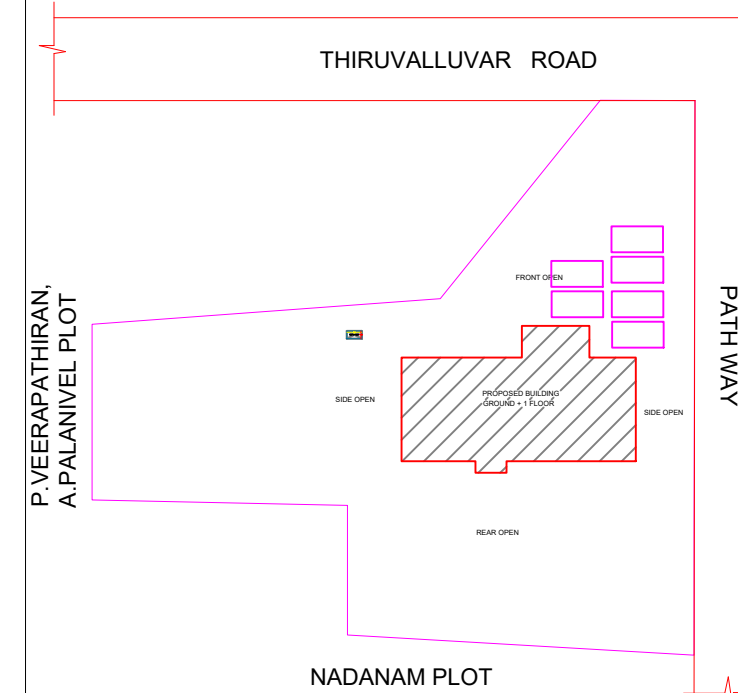

KEY PLAN
SCALE: 1"=132'0"

 

SHEET NO=01

COLOUR INDEX:

BOUNDARY - PROPOSED - ROAD -

JOINERY DETAILS :-

S.No.	Description	Feet	Meter	S.No.	Description	Feet	Meter
01	MD - MAIN DOOR	3'3" X 7'0"	1.00 X 2.13	05	W1 - WINDOW	4'0" X 4'6"	1.22 X 1.37
02	D - DOOR	3'0" X 7'0"	0.91 X 2.13	06	W2 - WINDOW	3'0" X 4'6"	0.91 X 1.37
03	D1 - DOOR	2'6" X 7'0"	0.76 X 2.13	07	KW - WINDOW	5'0" X 4'6"	1.52 X 1.37
04	W - WINDOW	5'0" X 4'6"	1.52 X 1.37	08	V - VENTILATOR	2'6" X 2'6"	0.76 X 0.76

- - - SPECIFICATION - - -

AREA DETAILS : -	In Sq.m	In Sq.ft
AS PER DOC	1900.00	20451.43
AS PER PATTA	1900.00	20451.43
AS PER DWG./SPLAY	1900.00	20451.43

--- AREA CALCULATION ---

FLOOR AREA	F.S.I AREA		NON-F.S.I AREA		TOTAL AREA	
	in Sq.m	in Sq.ft	in Sq.m	in Sq.ft	in Sq.m	in Sq.ft
GROUND FLOOR	251.72	2709.49	---	---	251.72	2709.49
FIRST FLOOR	231.74	2494.43	---	---	231.74	2494.43
SECOND FLOOR	---	---	---	---	---	---
HEAD ROOM	---	---	---	---	---	---
TOTAL AREA	483.46	5203.92	---	---	483.46	5203.92

FLOOR SPACE INDEX = $\frac{483.46}{1900.00}$ = 0.2444< 2.0 PLOT COVERAGE = $\frac{251.72}{1900.00}$ X 100 = 13.24%	DWELLING AREA STATEMENT			
	FLOORS	NO OF DWELLING UNITS	TYPES	
			A1	B1
	GROUND FLOOR	02	251.72	--
	FIRST FLOOR	03	231.74	--

- - - PARKING DETAILS - - -

PARKING TYPE	REQUIRED	PROVIDED
CAR	06	06
TWO WHEELER	09	09

HEIGHT OF THE BUILDING : 6.96 M SCALE - 1 : 100

*All dimensions are in feet & inches,those with in brackets are in M.
*Sewage line connected to Septic Tank main line



(Dr.SIVABHARATHI.S)
APPLICANT / OWNER

Er. K. R. SUMITHRA, B.E.,
Registered Engineer (RE),
Register No: RE25701/006.
KR BUILDERS & PLANNERS
Gandhiji Road,
Keeramangalam - 614 624.
Mob: 9092877431

REGISTERED ENGINEER



SOLAR WATER HEATING SYSTEM



SOLAR PANEL

